
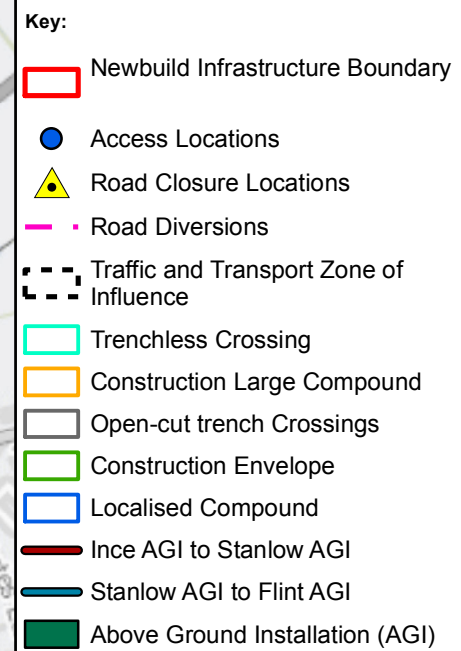


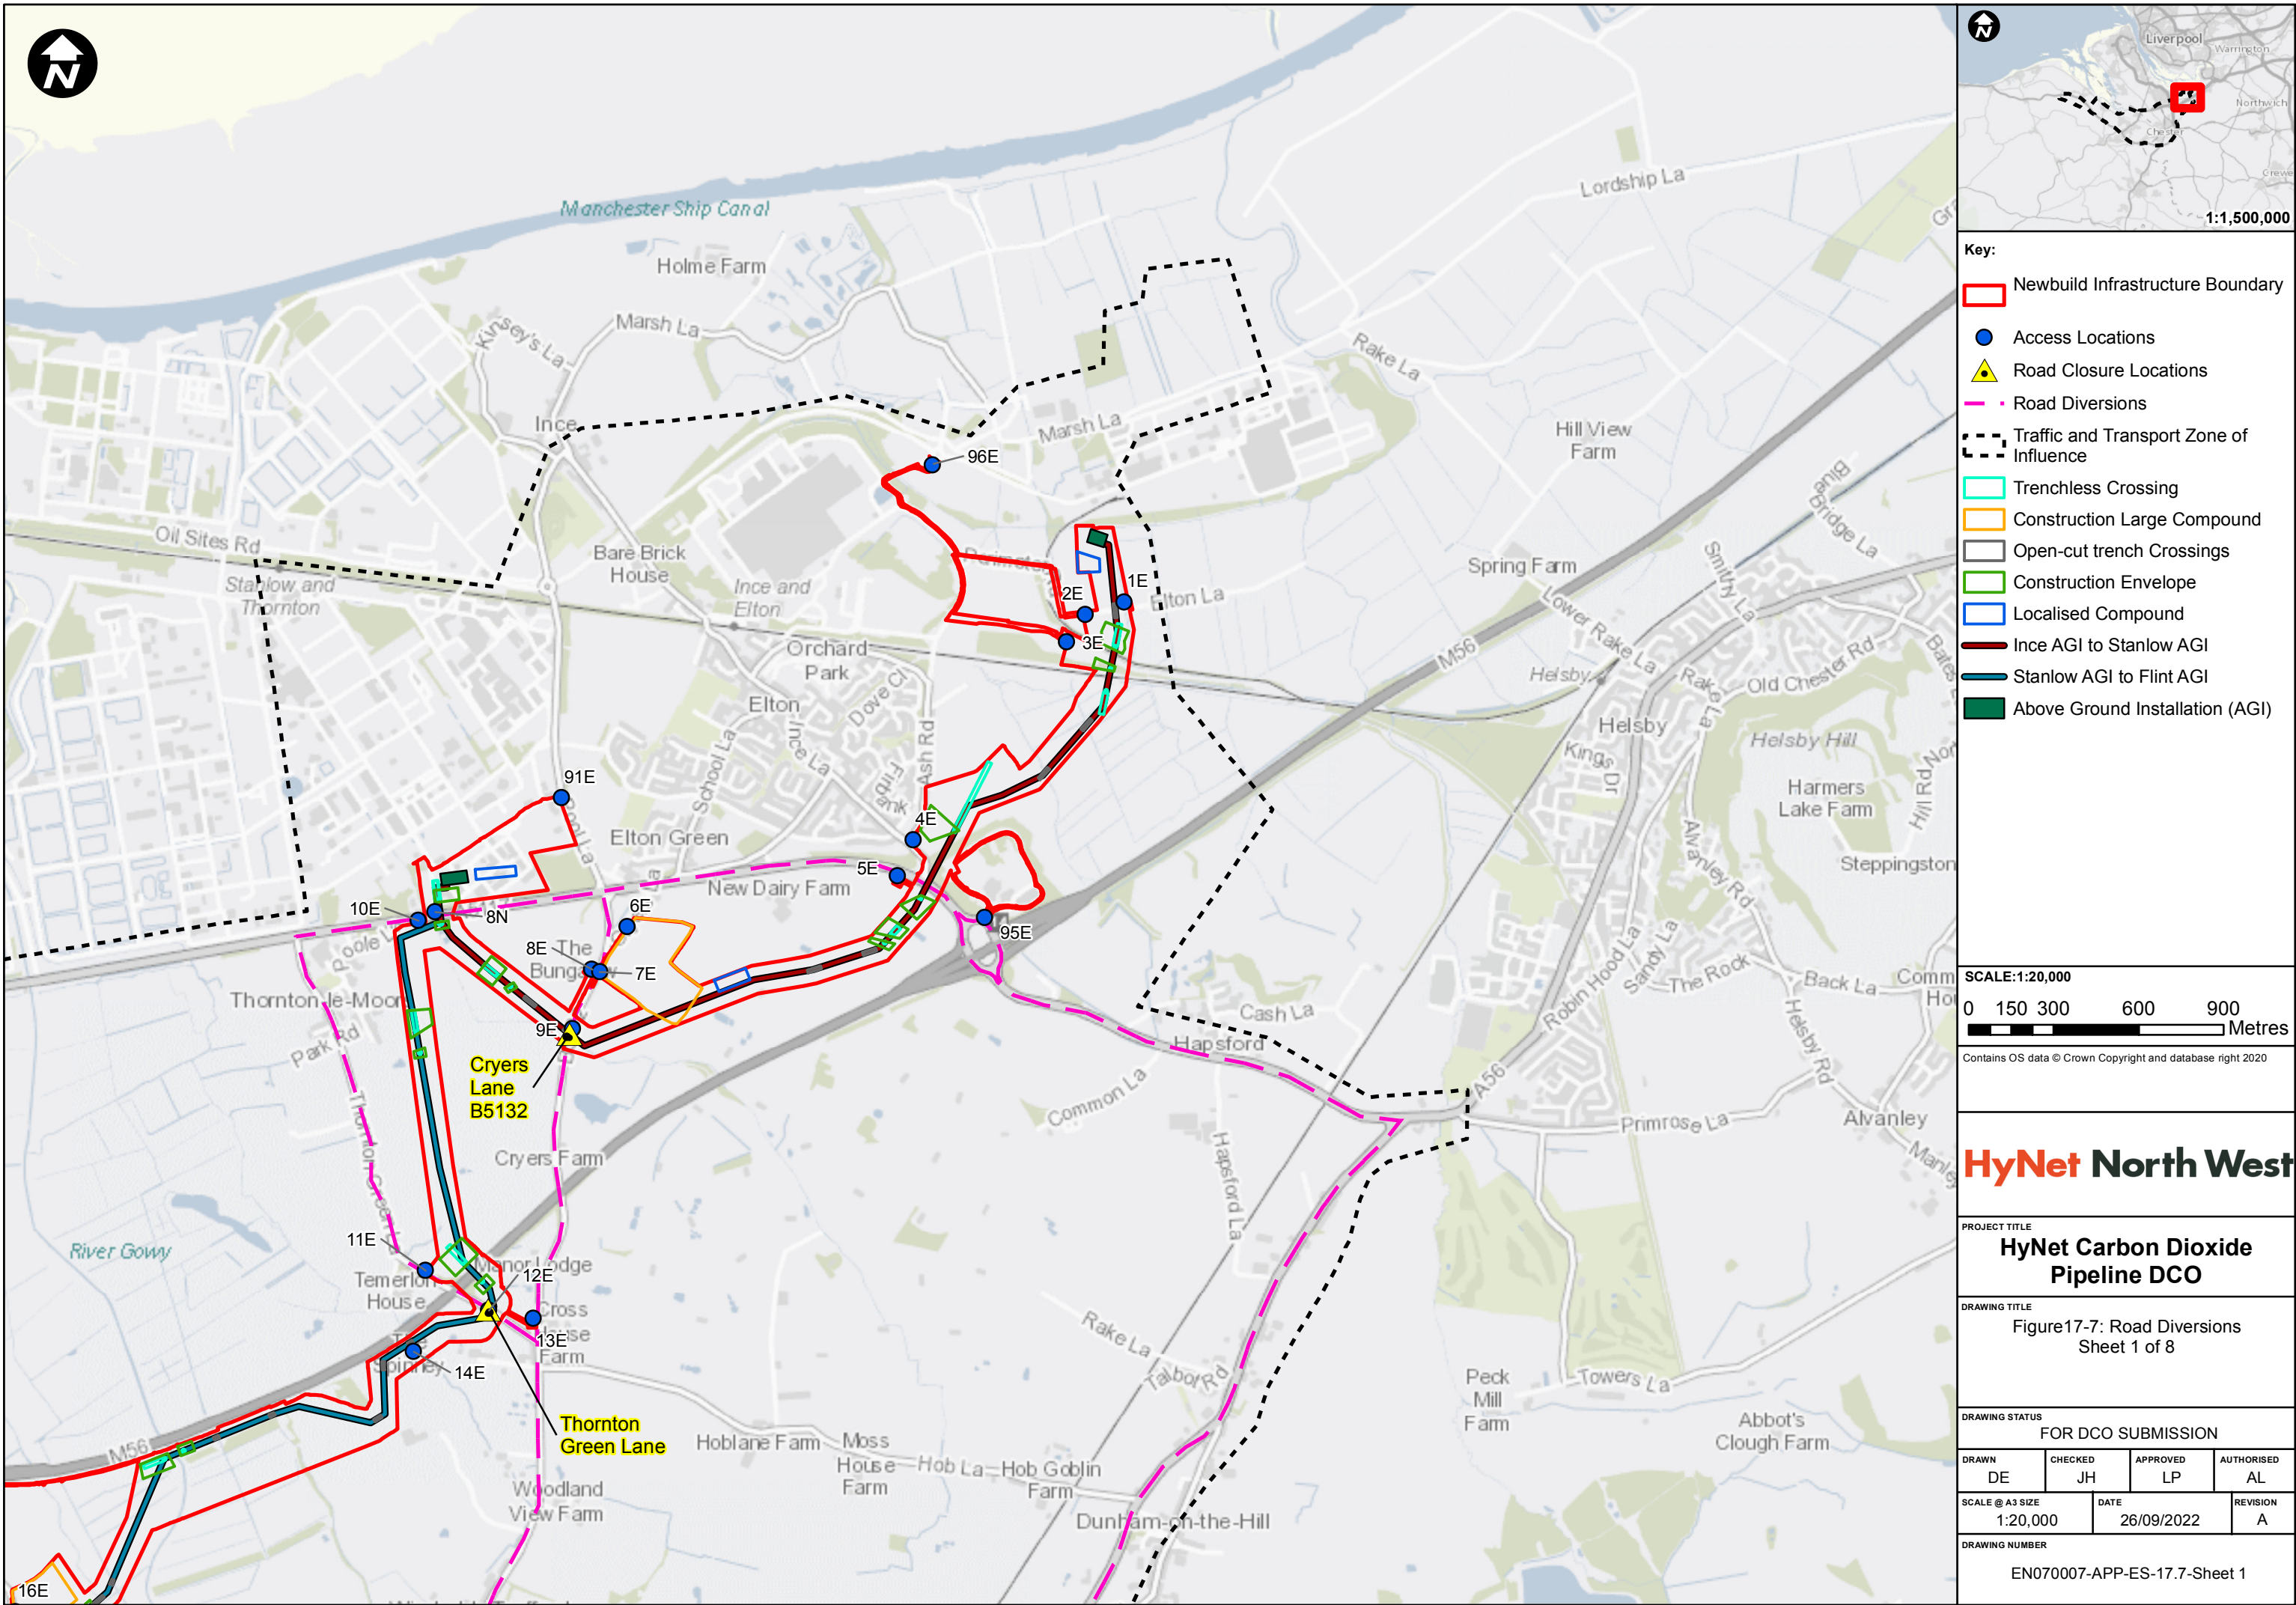

Contains OS data © Crown Copyright and database right 2020


PROJECT TITLE
**HyNet Carbon Dioxide
Pipeline DCO**

DRAWING STATUS
FOR DCO SUBMISSION

SCALE @ A3 SIZE 1:20,000	DATE 26/09/2022	REVISION A
-----------------------------	--------------------	---------------

DRAWING NUMBER

EN070007-APP-ES-17.7-Sheet 1

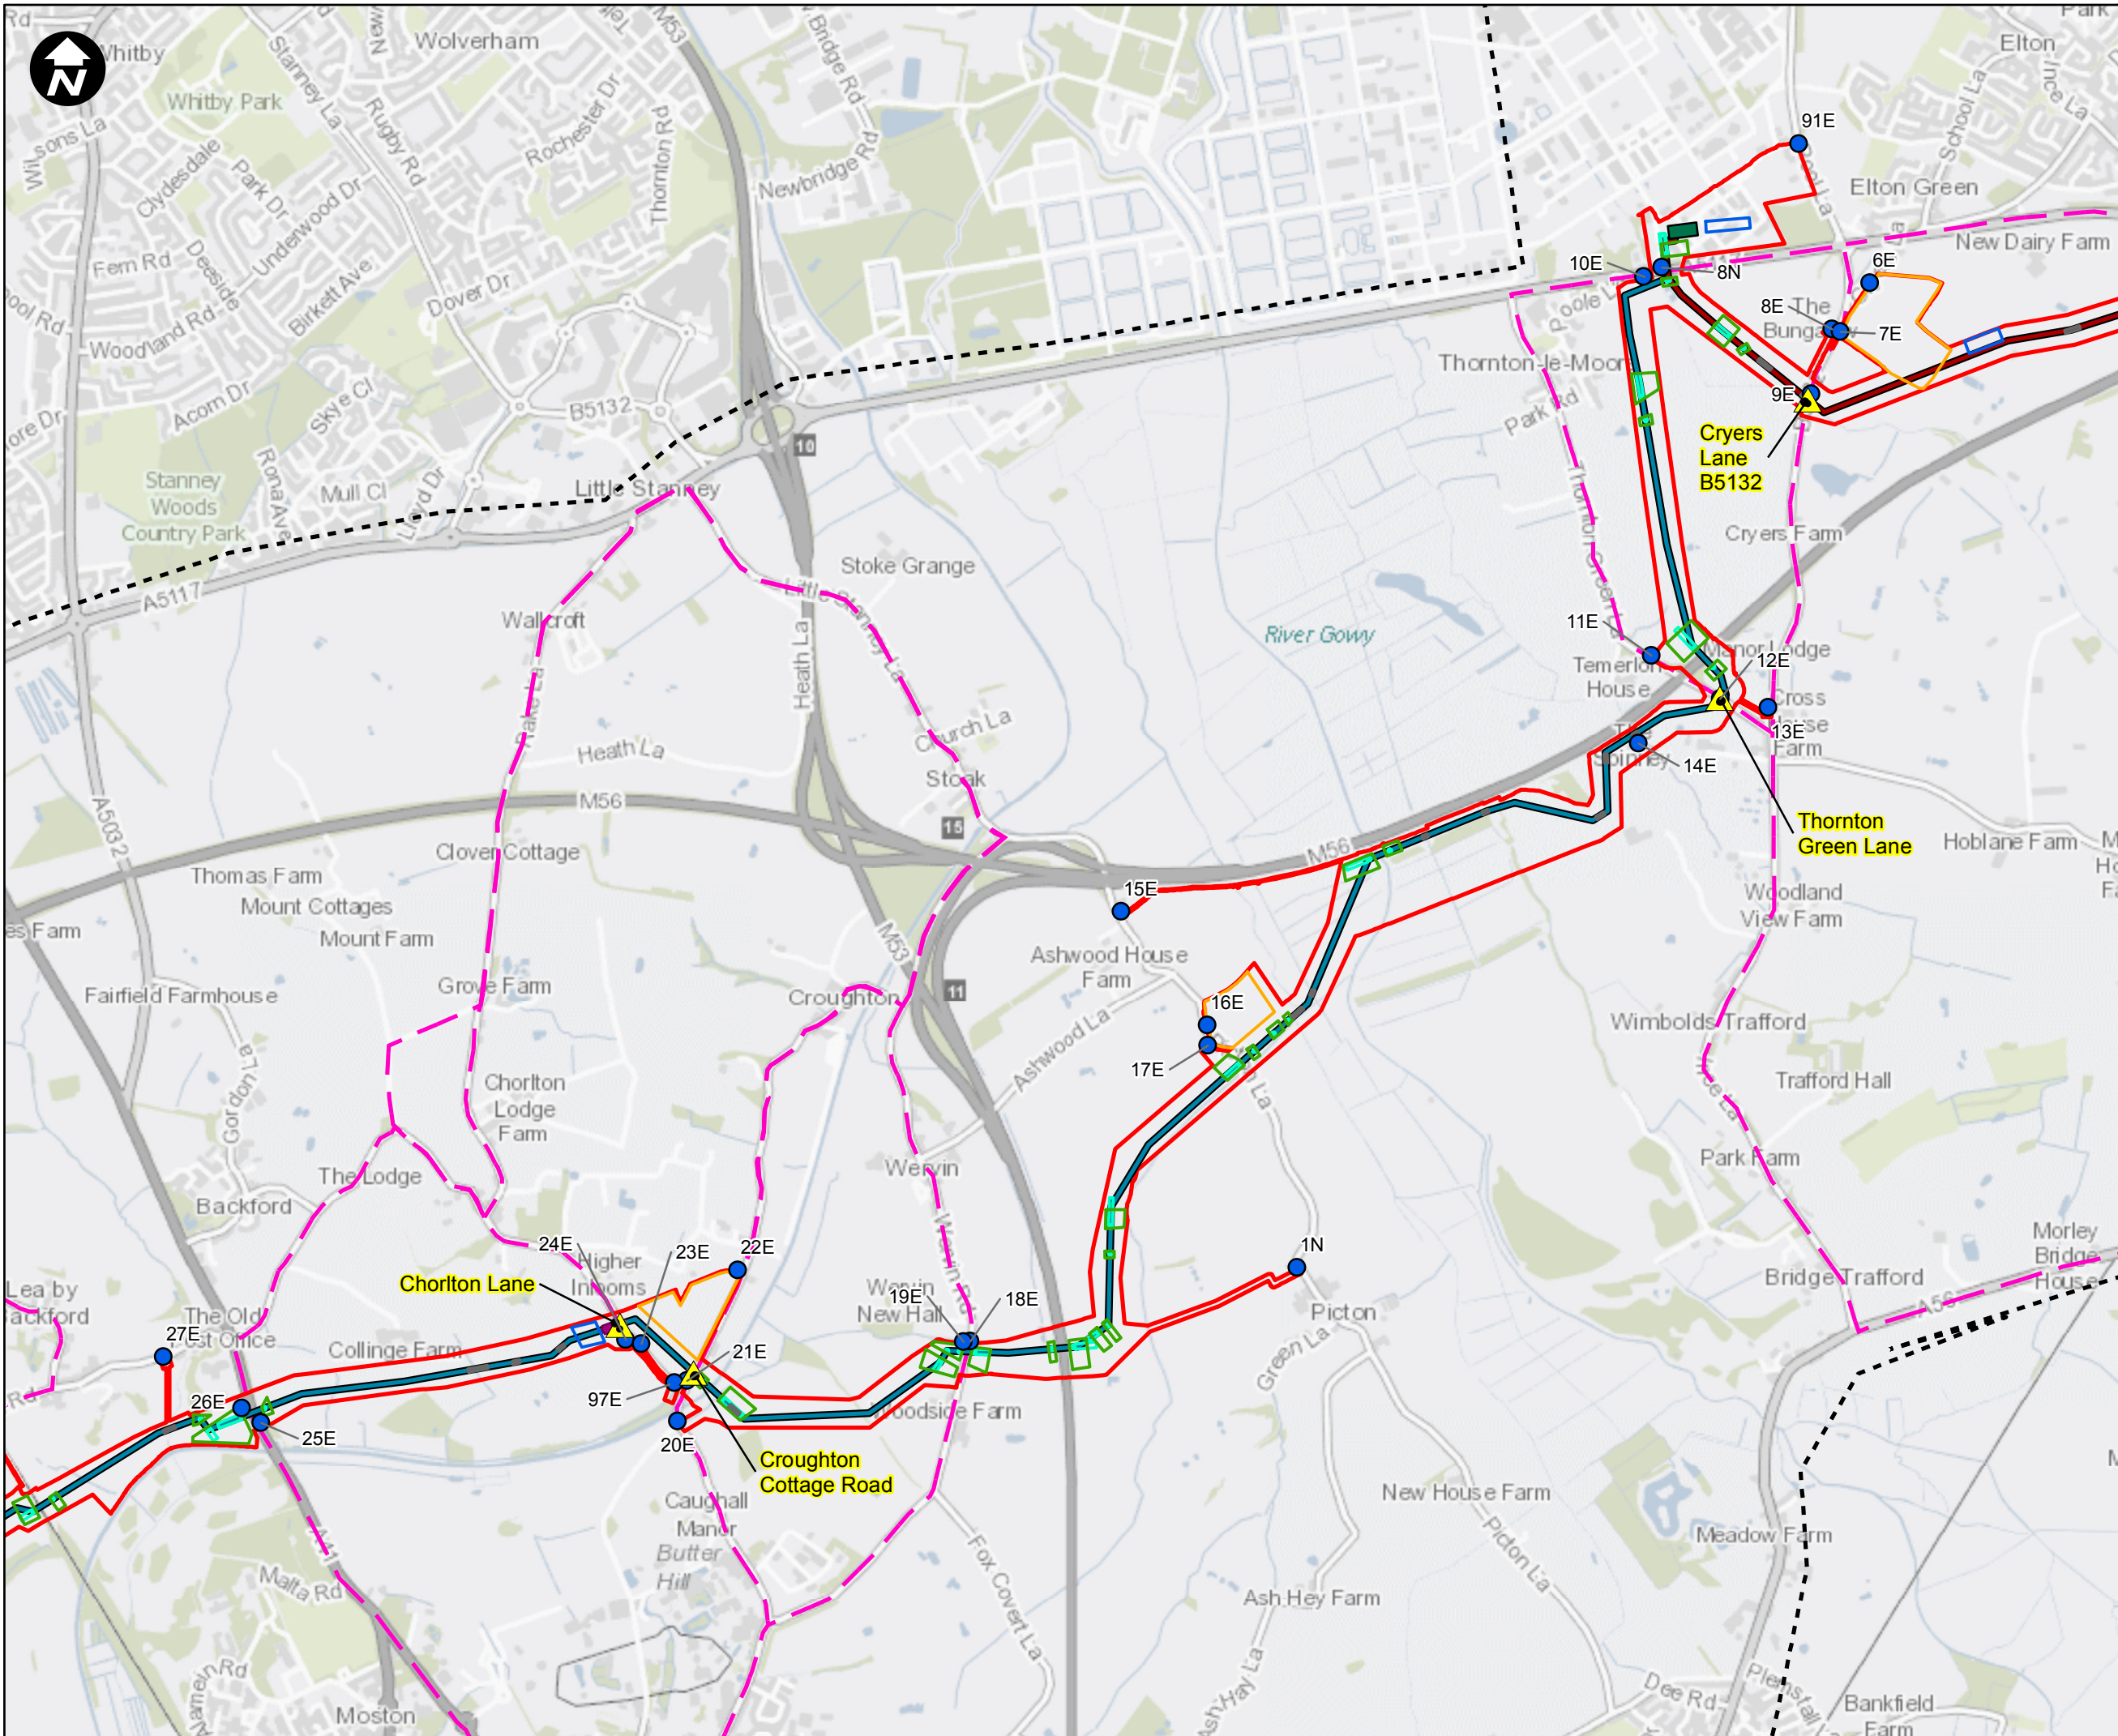

- Key:**
- Newbuild Infrastructure Boundary
 - Access Locations
 - Road Closure Locations
 - Road Diversions
 - Traffic and Transport Zone of Influence
 - Trenchless Crossing
 - Construction Large Compound
 - Open-cut trench Crossings
 - Construction Envelope
 - Localised Compound
 - Ince AGI to Stanlow AGI
 - Stanlow AGI to Flint AGI
 - Above Ground Installation (AGI)
 - Block Valve Station (BVS)

SCALE:1:20,000

0 150 300 600 900 Metres

Contains OS data © Crown Copyright and database right 2020

HyNet North West

PROJECT TITLE

HyNet Carbon Dioxide Pipeline DCO

DRAWING TITLE

Figure17-7: Road Diversions
Sheet 2 of 8

DRAWING STATUS


FOR DCO SUBMISSION

DRAWN	CHECKED	APPROVED	AUTHORISED
DE	JH	LP	AL

SCALE @ A3 SIZE	DATE	REVISION
1:20,000	26/09/2022	A

DRAWING NUMBER

EN070007-APP-ES-17.7-Sheet 2

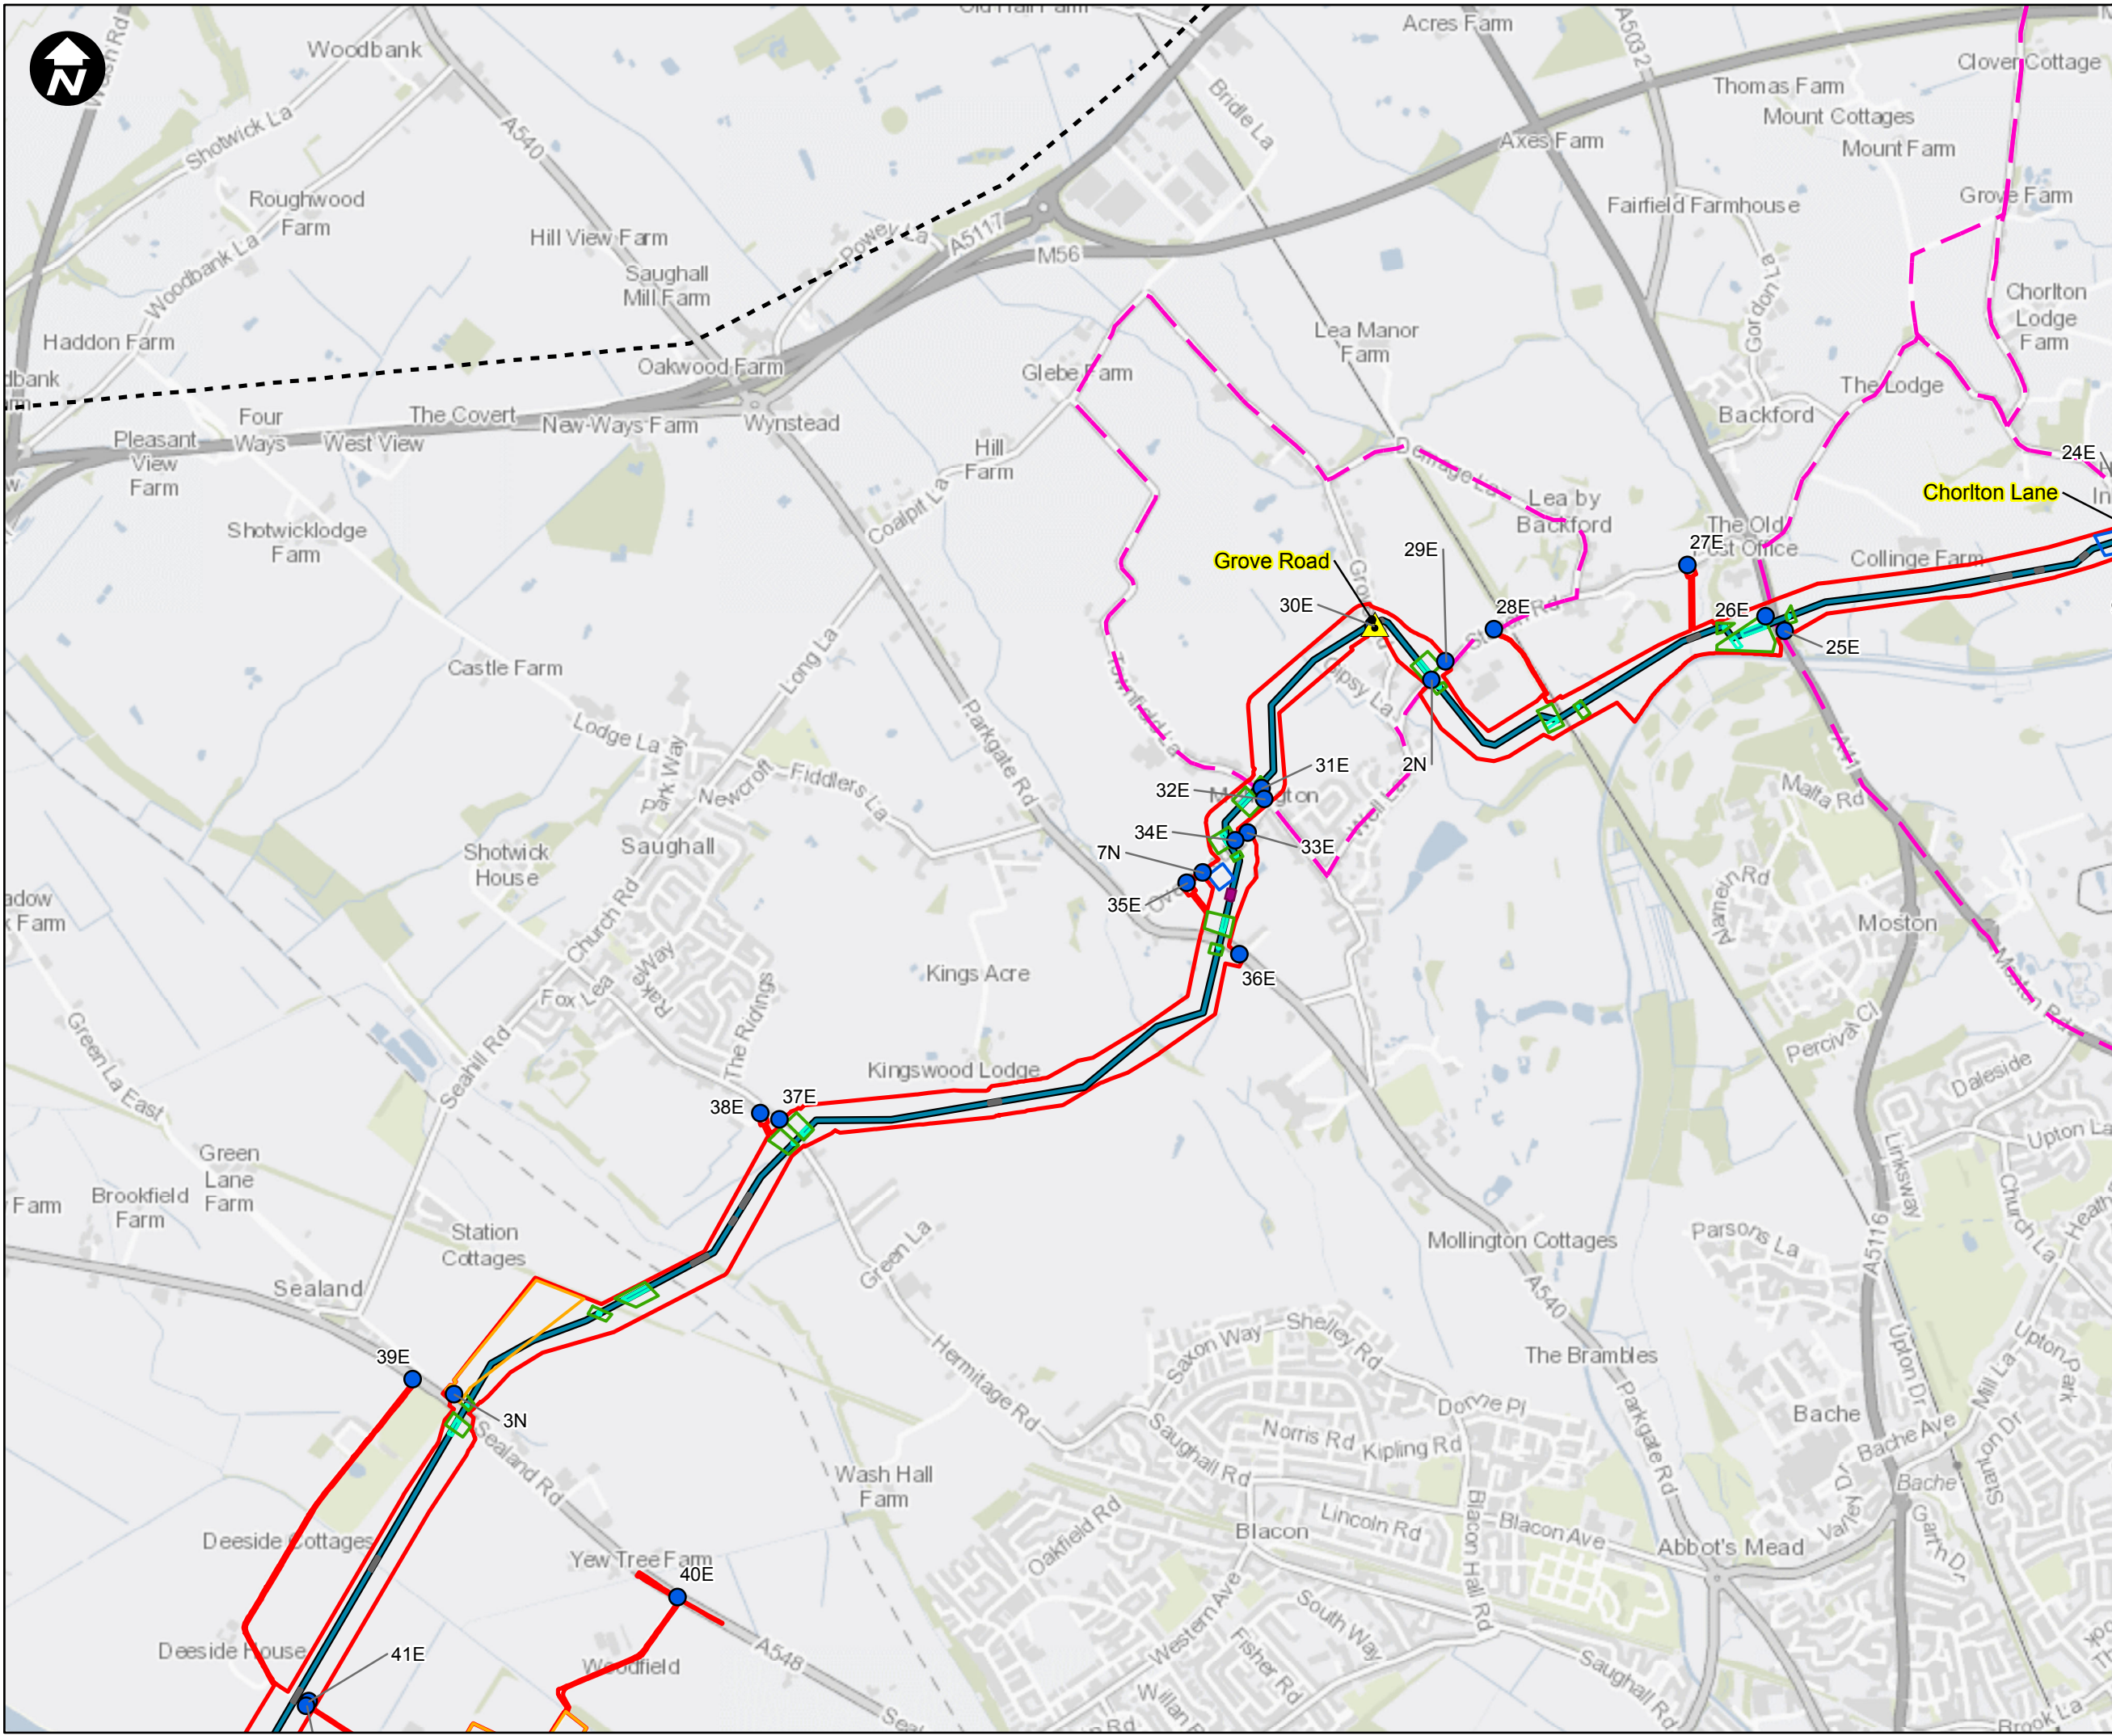

- Key:**
- Newbuild Infrastructure Boundary
 - Access Locations
 - Road Closure Locations
 - Traffic and Transport Zone of Influence
 - Trenchless Crossing
 - Construction Large Compound
 - Open-cut trench Crossings
 - Construction Envelope
 - Localised Compound
 - Stanlow AGI to Flint AGI
 - Block Valve Station (BVS)

SCALE:1:20,000

0 150 300 600 900 Metres

Contains OS data © Crown Copyright and database right 2020

HyNet North West

PROJECT TITLE

HyNet Carbon Dioxide Pipeline DCO

DRAWING TITLE

Figure17-7: Road Diversions
Sheet 3 of 8


DRAWING STATUS

FOR DCO SUBMISSION

DRAWN	CHECKED	APPROVED	AUTHORISED
DE	JH	LP	AL
SCALE @ A3 SIZE 1:20,000		DATE 26/09/2022	REVISION A

DRAWING NUMBER

EN070007-APP-ES-17.7-Sheet 3

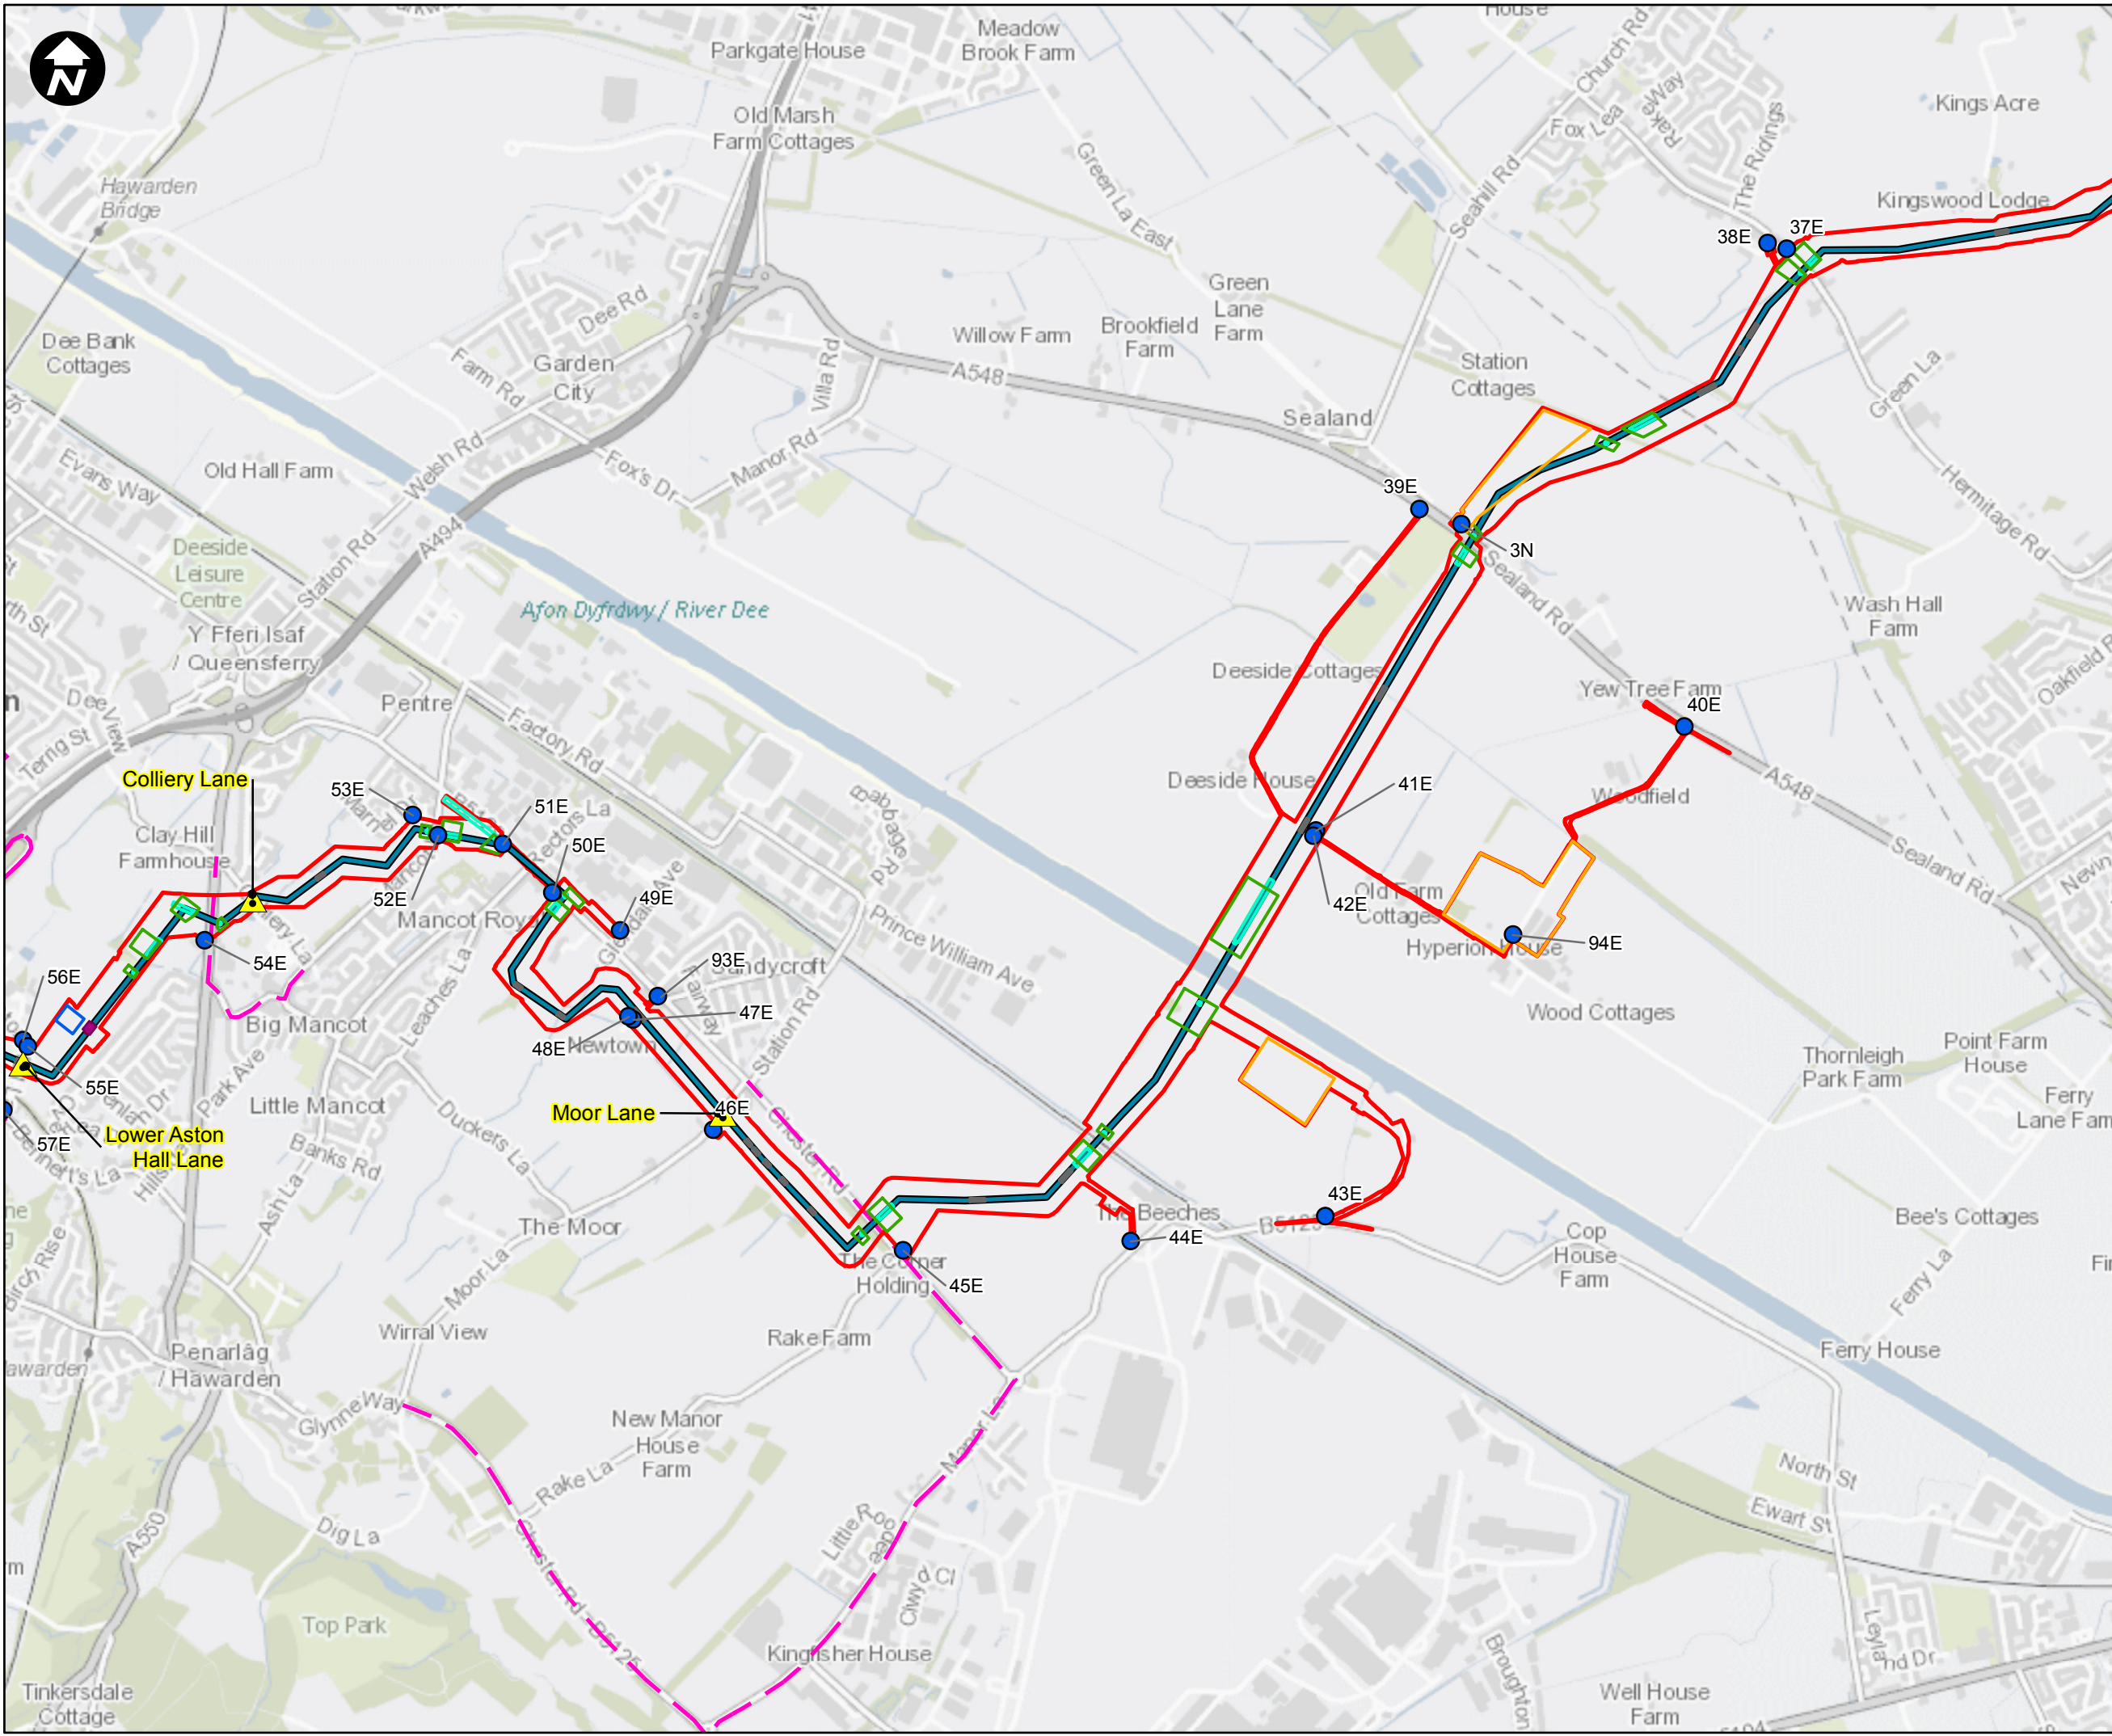

- Key:**
- Newbuild Infrastructure Boundary
 - Access Locations
 - Road Closure Locations
 - Traffic and Transport Zone of Influence
 - Trenchless Crossing
 - Construction Large Compound
 - Open-cut trench Crossings
 - Construction Envelope
 - Localised Compound
 - Stanlow AGI to Flint AGI
 - Block Valve Station (BVS)

SCALE: 1:20,000

0 150 300 600 900 Metres

Contains OS data © Crown Copyright and database right 2020

HyNet North West

PROJECT TITLE
HyNet Carbon Dioxide Pipeline DCO



DRAWING TITLE
Figure17-7: Road Diversions
Sheet 4 of 8

DRAWING STATUS
FOR DCO SUBMISSION

DRAWN	CHECKED	APPROVED	AUTHORISED
DE	JH	LP	AL

SCALE @ A3 SIZE	DATE	REVISION
1:20,000	26/09/2022	A

DRAWING NUMBER
EN070007-APP-ES-17.7-Sheet 4

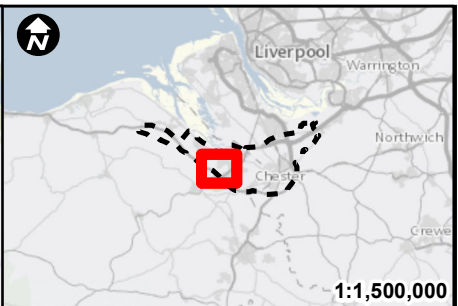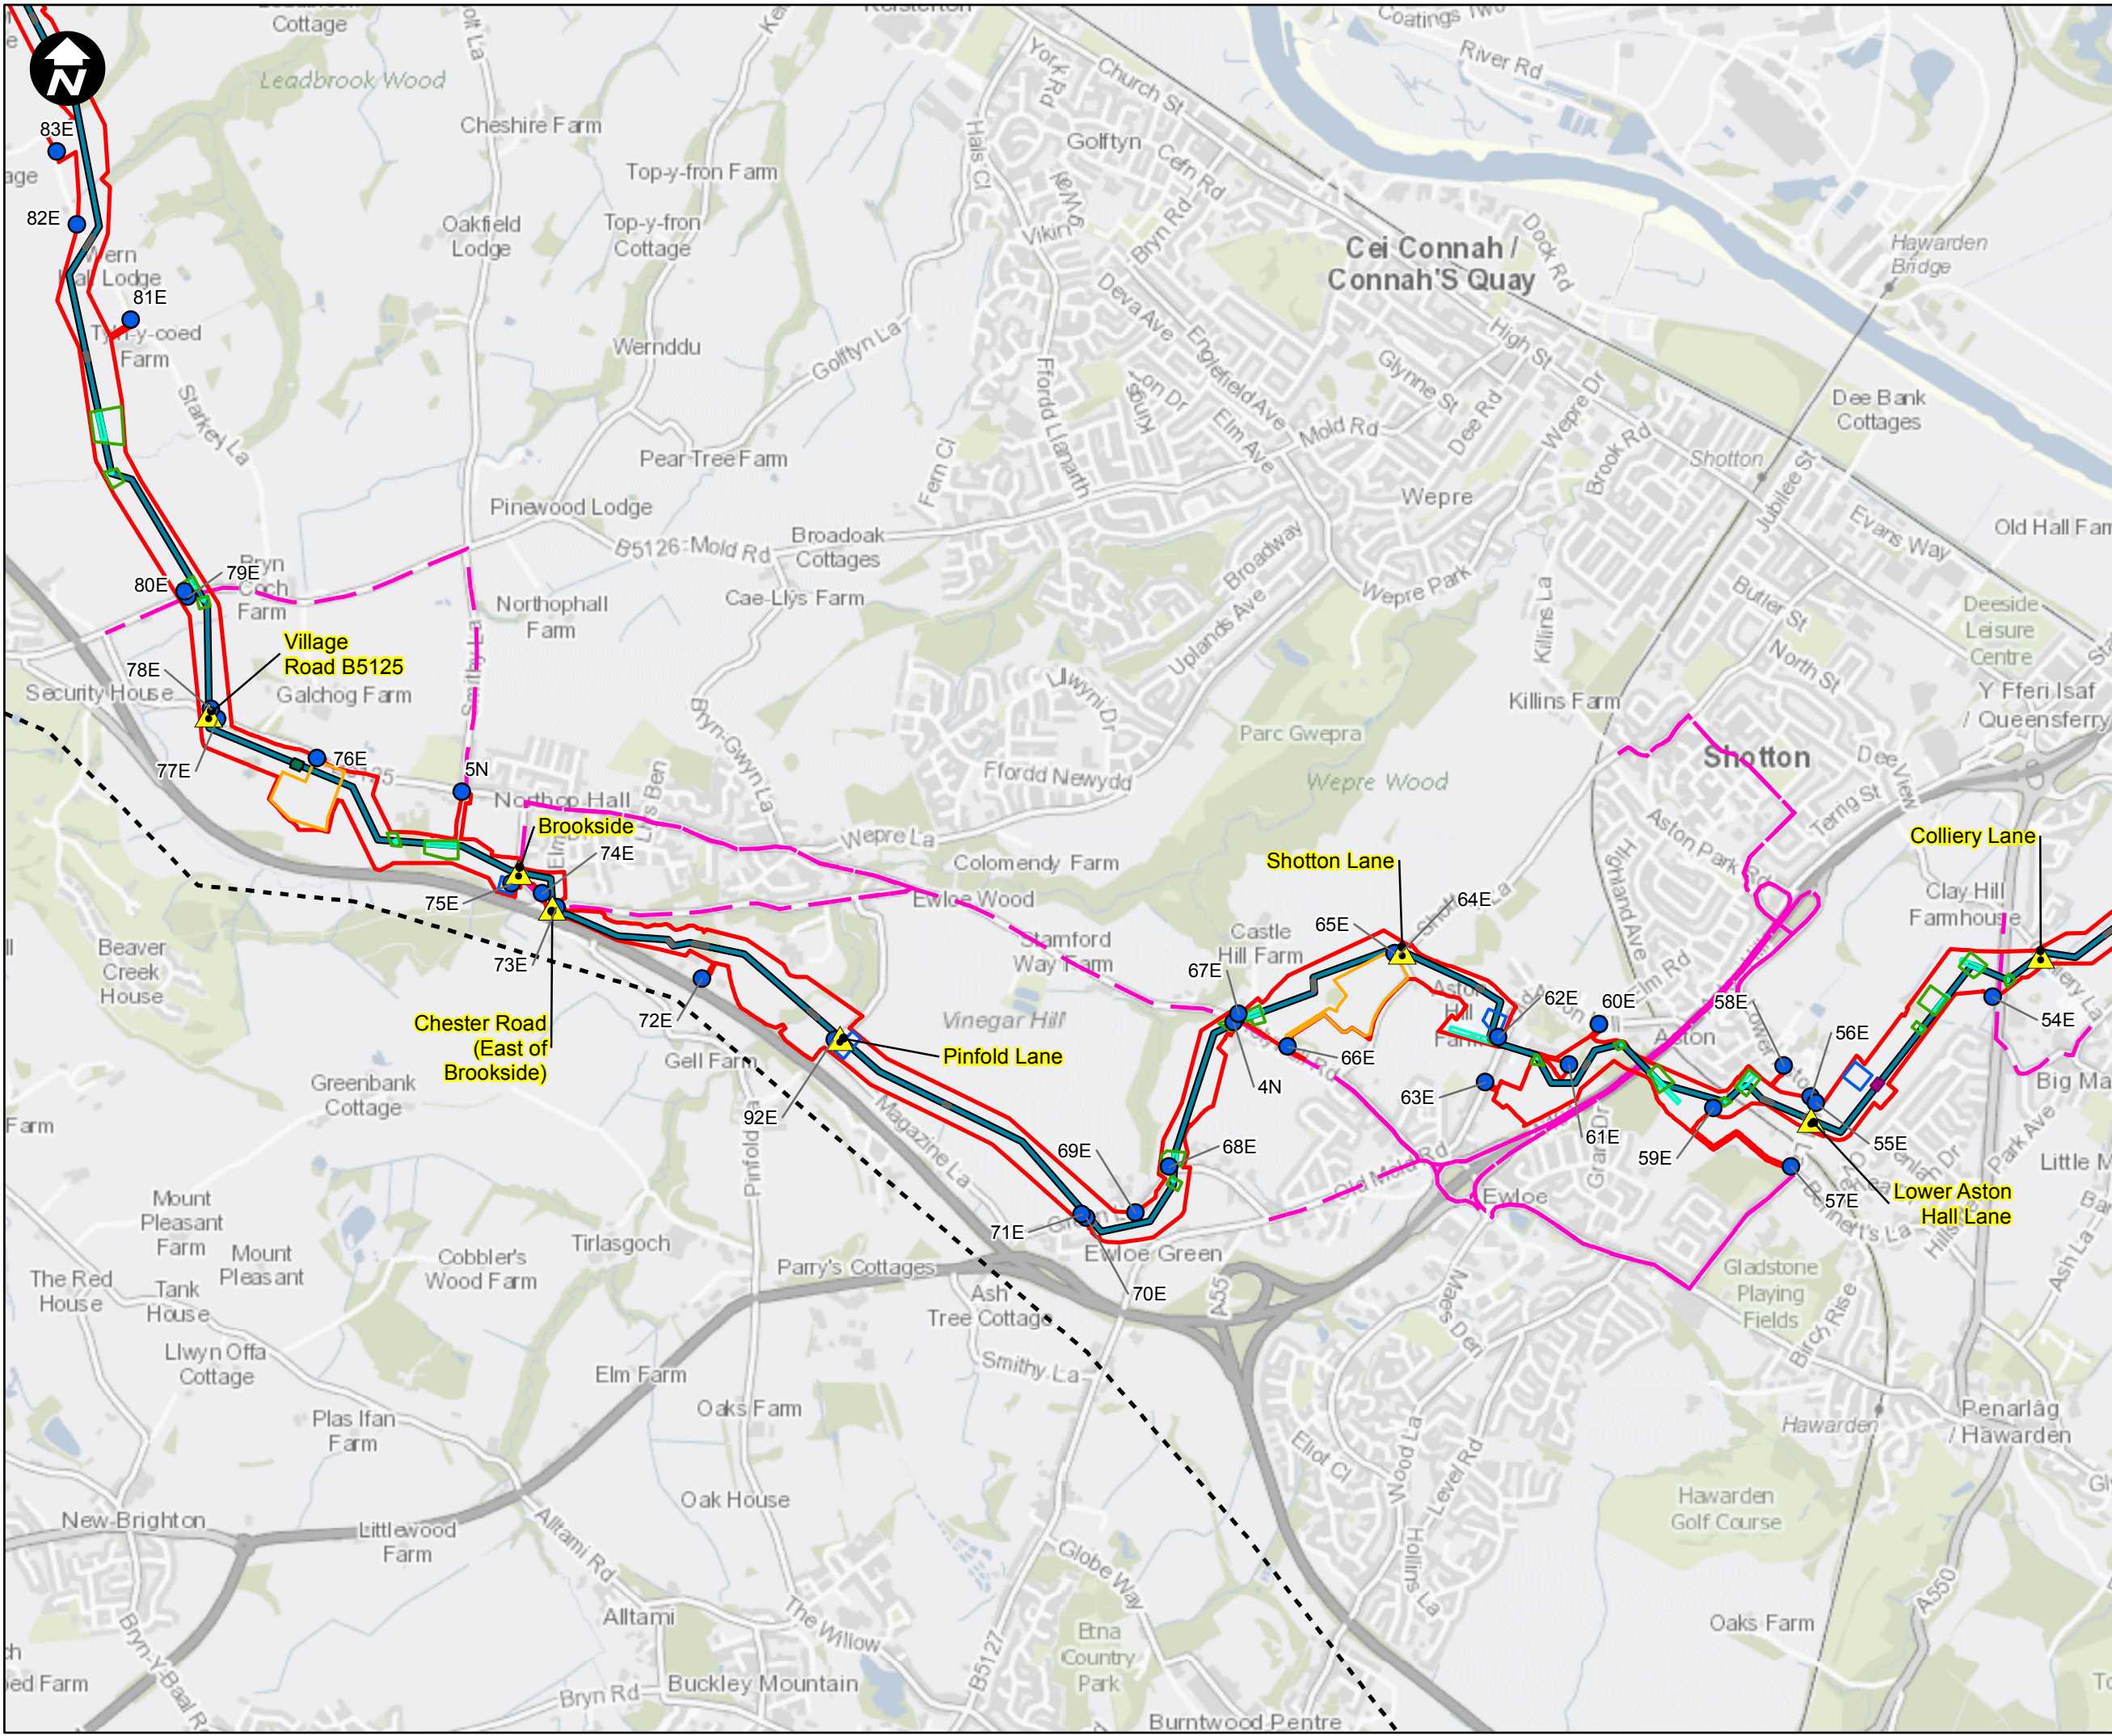

- Key:**
- Newbuild Infrastructure Boundary
 - Access Locations
 - Road Closure Locations
 - Traffic and Transport Zone of Influence
 - Trenchless Crossing
 - Construction Large Compound
 - Open-cut trench Crossings
 - Construction Envelope
 - Localised Compound
 - Stanlow AGI to Flint AGI
 - Above Ground Installation (AGI)
 - Block Valve Station (BVS)

SCALE:1:20,000

0 150 300 600 900 Metres

Contains OS data © Crown Copyright and database right 2020

HyNet North West

PROJECT TITLE

HyNet Carbon Dioxide Pipeline DCO

DRAWING TITLE

Figure17-7: Road Diversions
Sheet 5 of 8

DRAWING STATUS


FOR DCO SUBMISSION

DRAWN	CHECKED	APPROVED	AUTHORISED
DE	JH	LP	AL

SCALE @ A3 SIZE	DATE	REVISION
1:20,000	26/09/2022	A

DRAWING NUMBER

EN070007-APP-ES-17.7-Sheet 5

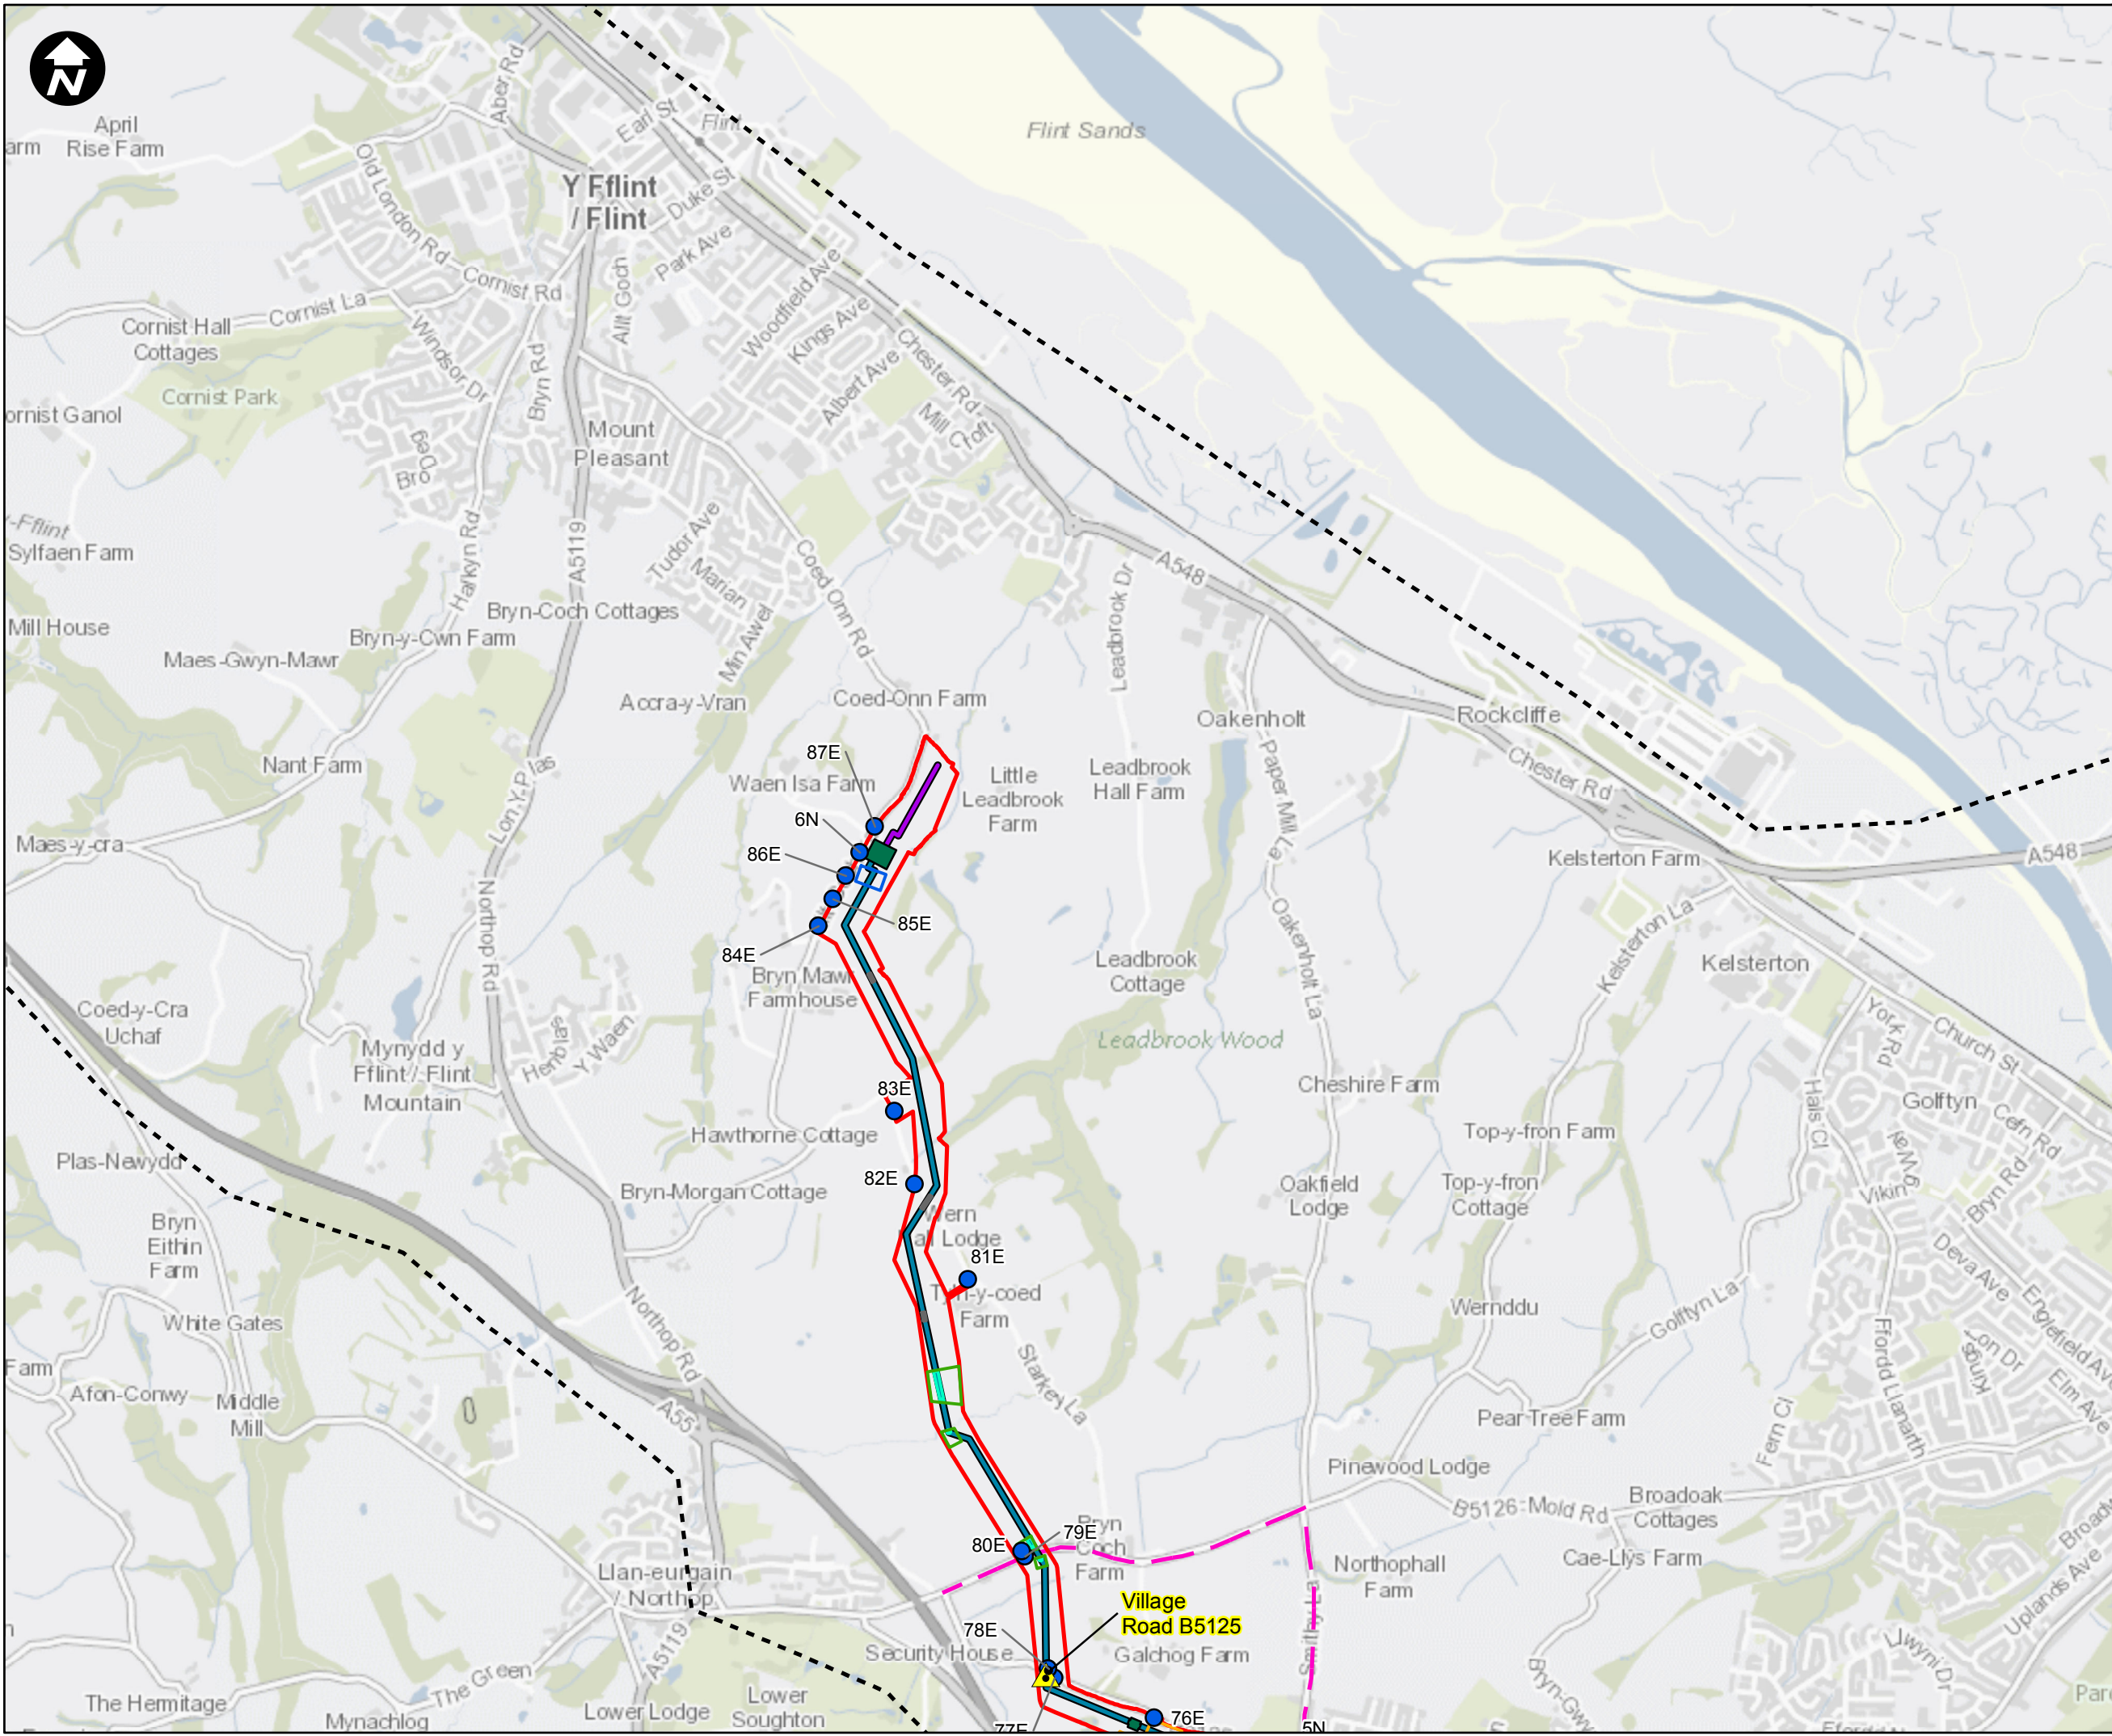

- Key:**
- Newbuild Infrastructure Boundary
 - Access Locations
 - Road Closure Locations
 - Traffic and Transport Zone of Influence
 - Trenchless Crossing
 - Construction Large Compound
 - Open-cut trench Crossings
 - Construction Envelope
 - Localised Compound
 - Flint AGI to Flint Connection Pipeline
 - Stanlow AGI to Flint AGI
 - Above Ground Installation (AGI)

SCALE:1:20,000

0 150 300 600 900 Metres

Contains OS data © Crown Copyright and database right 2020

HyNet North West



PROJECT TITLE

HyNet Carbon Dioxide Pipeline DCO

DRAWING TITLE

Figure17-7: Road Diversions Sheet 6 of 8

DRAWING STATUS			
FOR DCO SUBMISSION			
DRAWN	CHECKED	APPROVED	AUTHORISED
DE	JH	LP	AL
SCALE @ A3 SIZE		DATE	REVISION
1:20,000		26/09/2022	A
DRAWING NUMBER			
EN070007-APP-ES-17.7-Sheet 6			

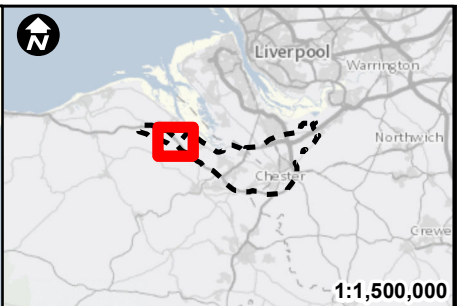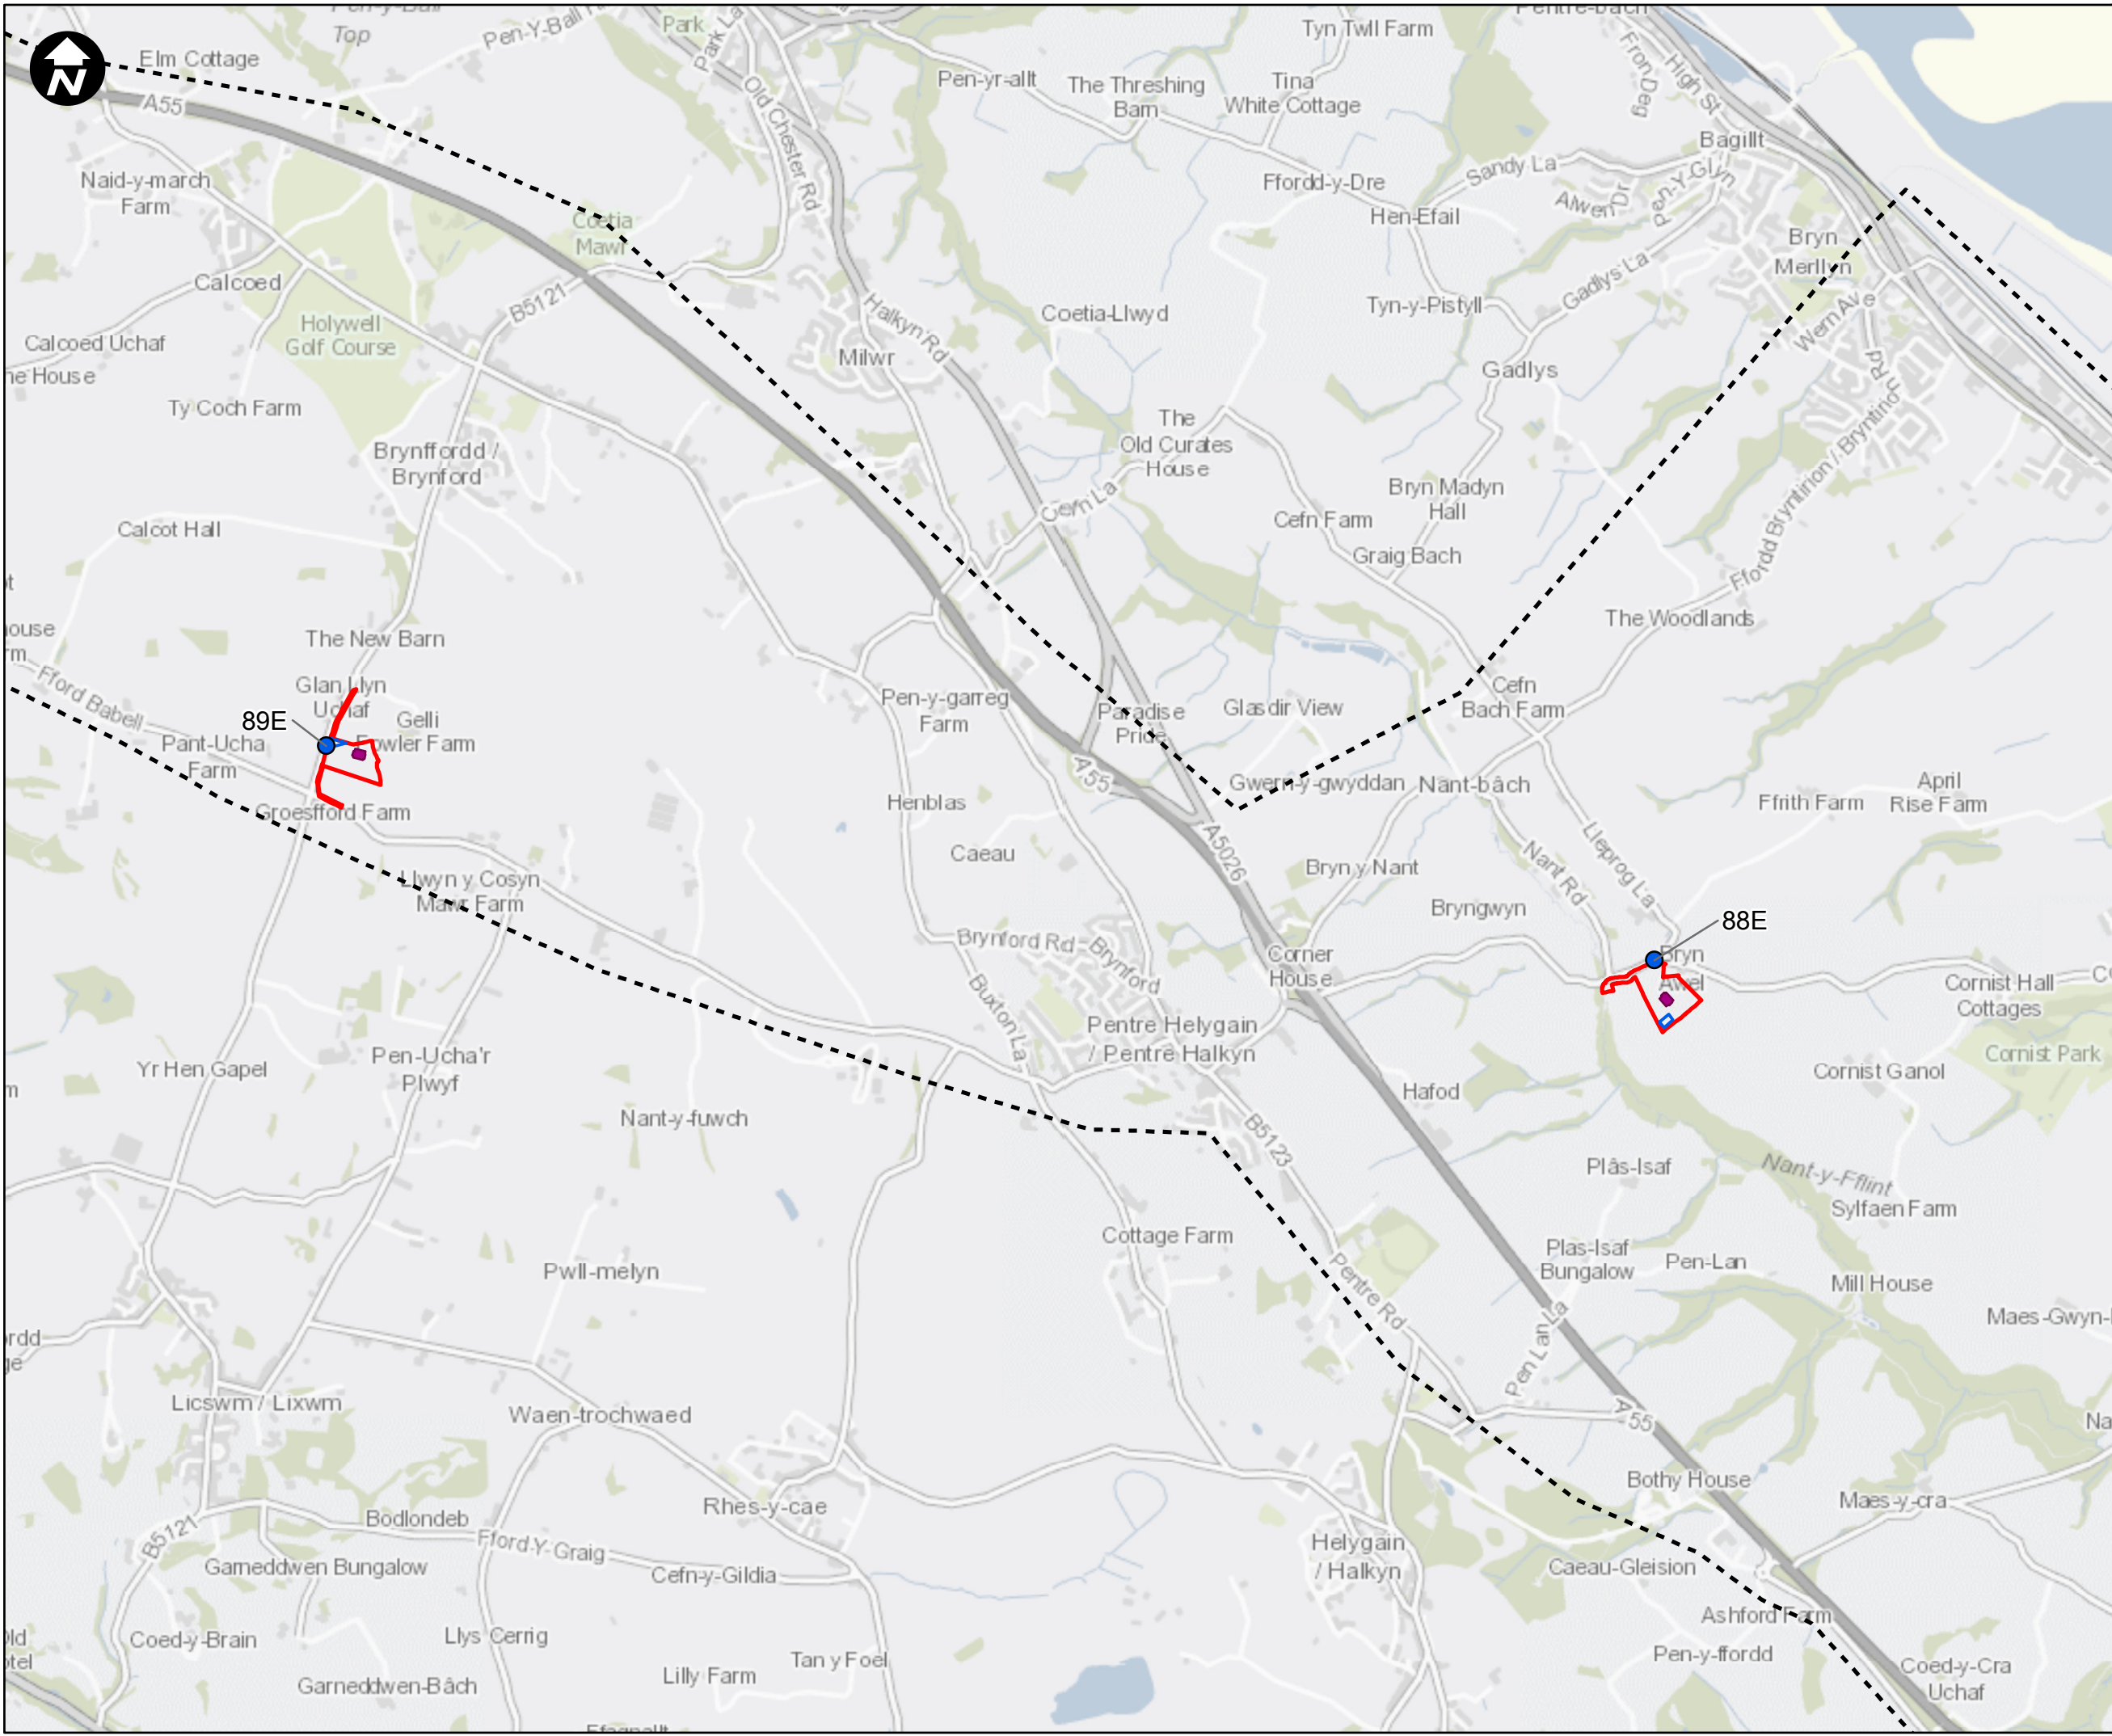

- Key:**
- Newbuild Infrastructure Boundary
 - Access Locations
 - Traffic and Transport Zone of Influence
 - Localised Compound
 - Block Valve Station (BVS)

SCALE: 1:20,000

0 150 300 600 900 Metres

Contains OS data © Crown Copyright and database right 2020

HyNet North West

PROJECT TITLE

HyNet Carbon Dioxide Pipeline DCO

DRAWING TITLE

Figure17-7: Road Diversions
Sheet 7 of 8


DRAWING STATUS

FOR DCO SUBMISSION

DRAWN	CHECKED	APPROVED	AUTHORISED
DE	JH	LP	AL
SCALE @ A3 SIZE 1:20,000		DATE 26/09/2022	REVISION A

DRAWING NUMBER

EN070007-APP-ES-17.7-Sheet 7

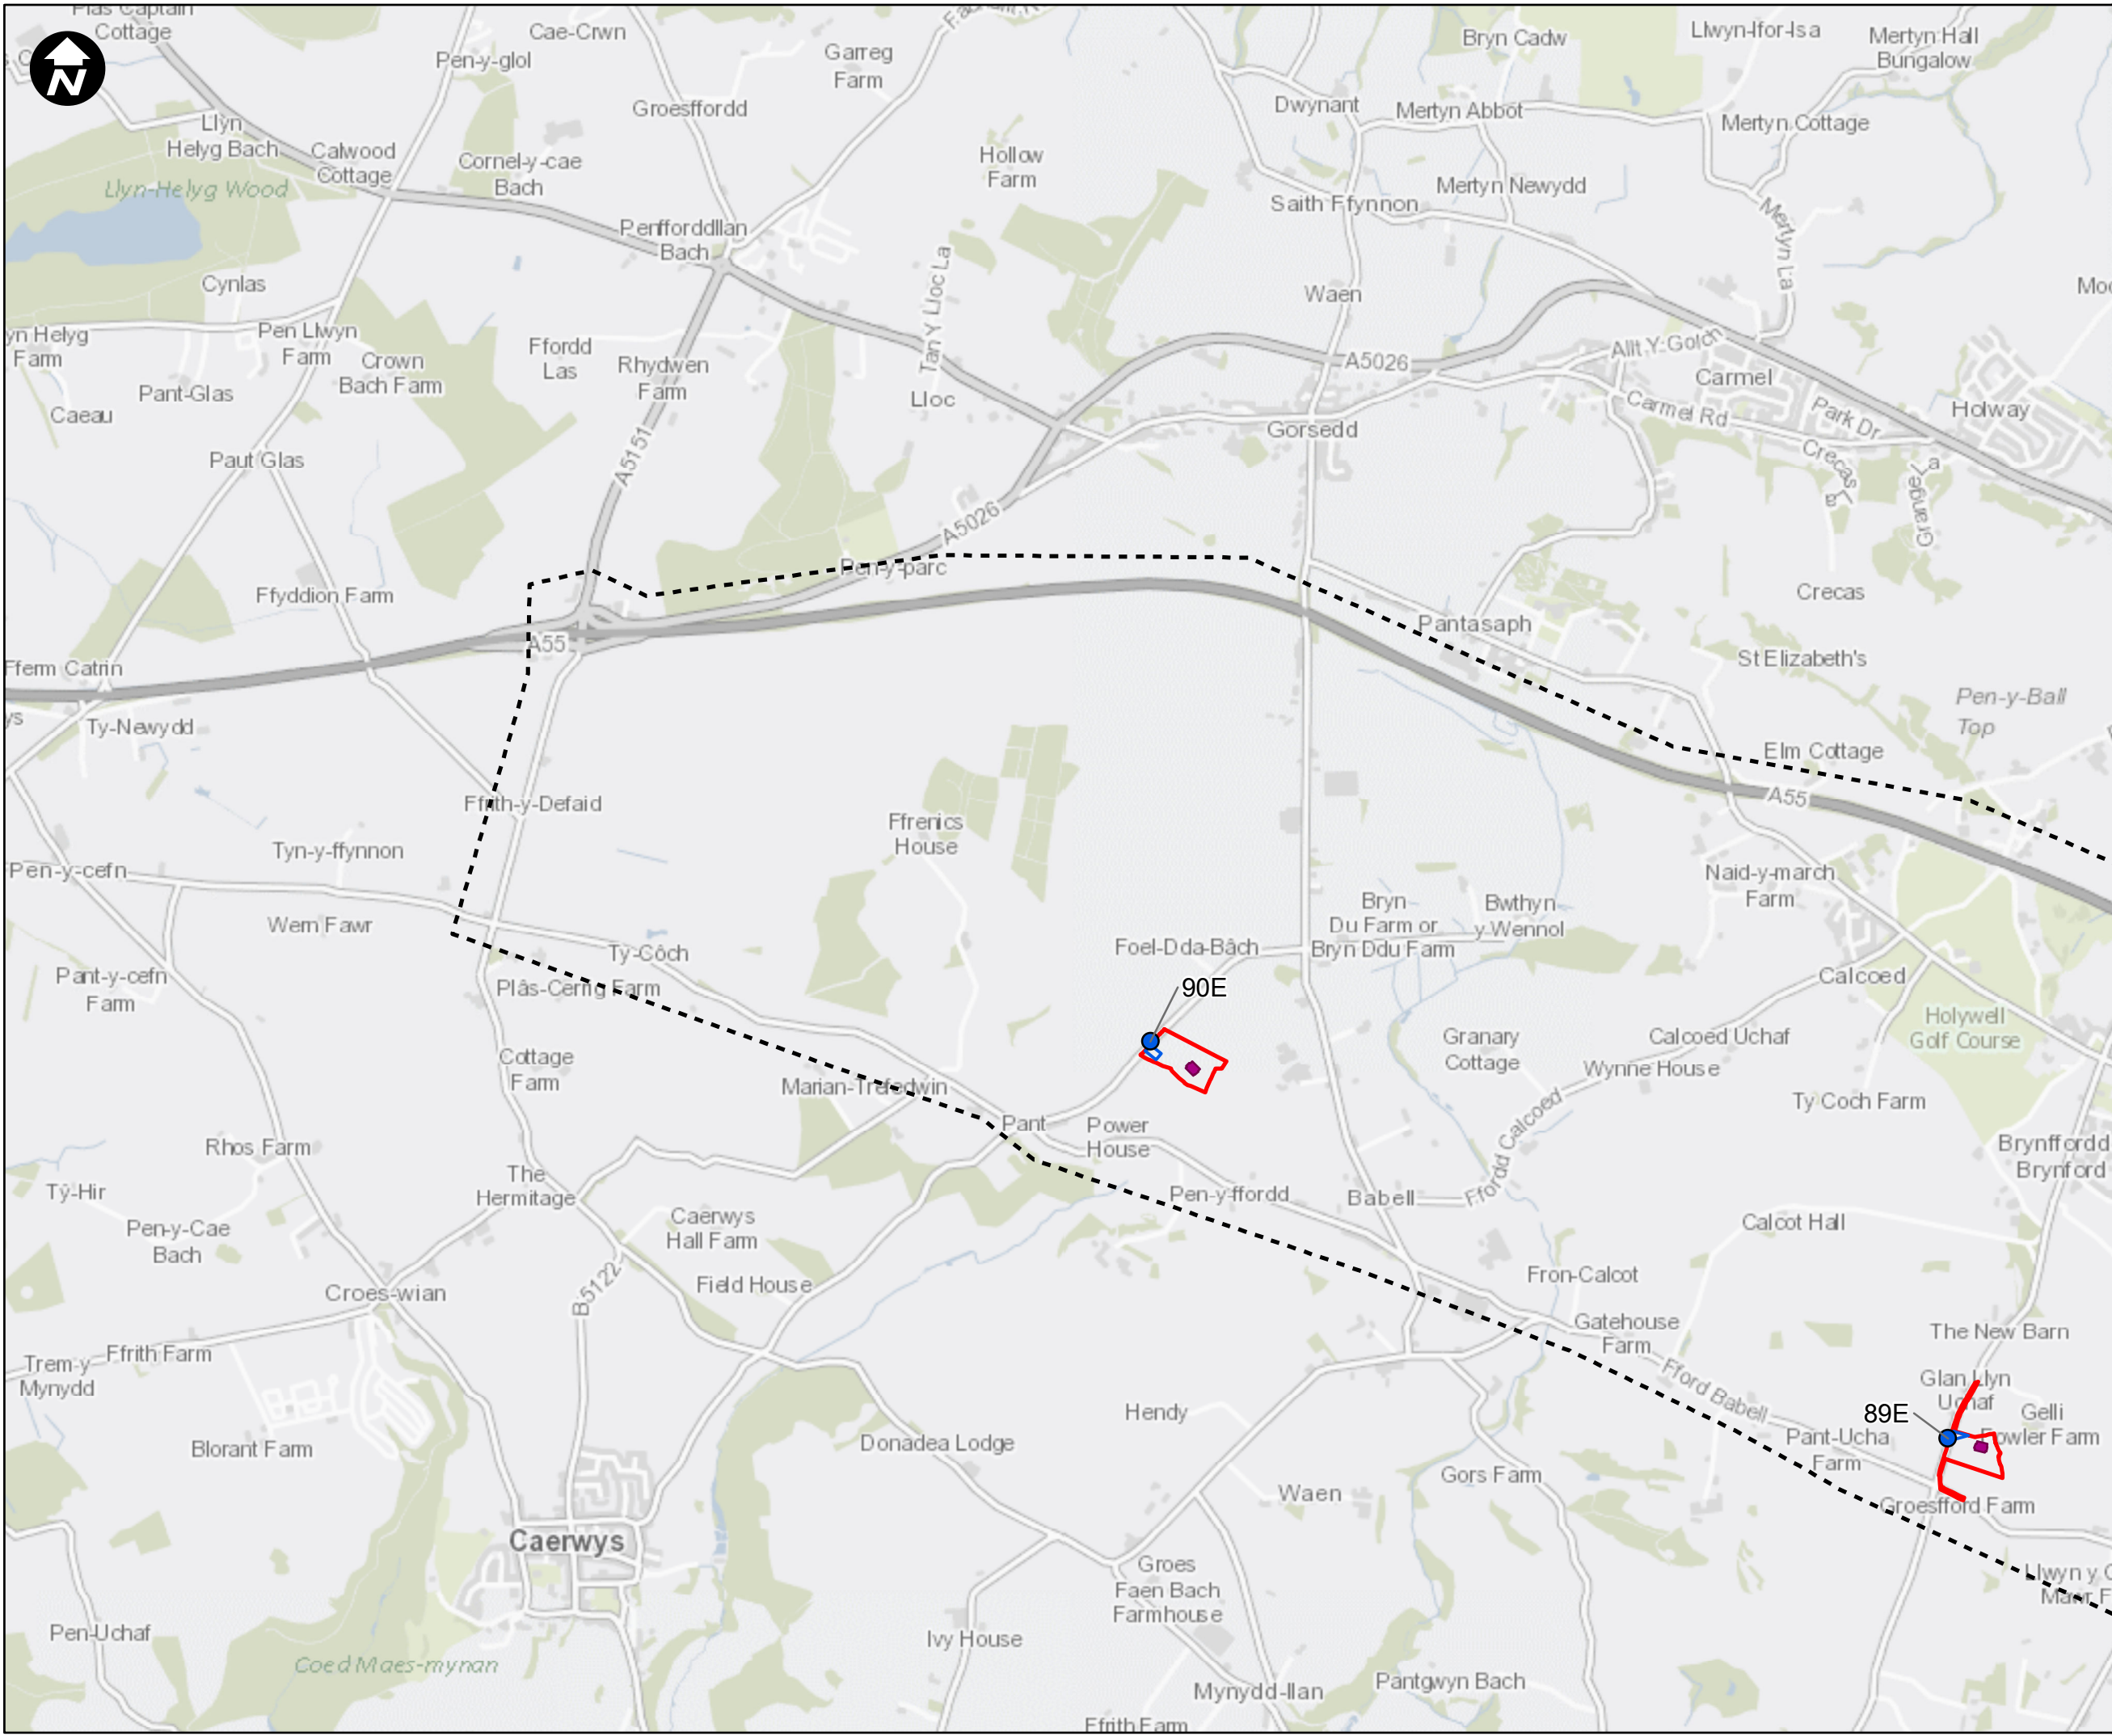

- Key:**
- Newbuild Infrastructure Boundary
 - Access Locations
 - Traffic and Transport Zone of Influence
 - Localised Compound
 - Block Valve Station (BVS)

SCALE: 1:20,000

0 150 300 600 900 Metres

Contains OS data © Crown Copyright and database right 2020

HyNet North West

PROJECT TITLE
HyNet Carbon Dioxide Pipeline DCO

DRAWING TITLE
Figure17-7: Road Diversions
Sheet 8 of 8

DRAWING STATUS
FOR DCO SUBMISSION

DRAWN	CHECKED	APPROVED	AUTHORISED
DE	JH	LP	AL

SCALE @ A3 SIZE	DATE	REVISION
1:20,000	26/09/2022	A

DRAWING NUMBER
EN070007-APP-ES-17.7-Sheet 8