



1:2,500,000

Key:

 Other Development Proposed Boundary

1b&1i

15

Developments 1c-d, 1f, 1h, 1j, 1k and 57 currently have no alignment details available. As a result, plots of these Other Developments are not included in the figure.

SCALE: 1:100,000

0 0.5 1 2 3
Kilometres

Contains OS data © Crown Copyright and database right 2020

HyNet North West

PROJECT TITLE

**HyNet Carbon Dioxide
Pipeline DCO**

DRAWING TITLE

Figure 19.1 Other Developments
Sheet 1 of 7

DRAWING STATUS

FOR DCO SUBMISSION

DRAWN

SS

CHECKED

JH

APPROVED

RC

AUTHORISED

CL

SCALE @ A3 SIZE

1:100,000

DATE

27/09/2022

REVISION

A

DRAWING NUMBER


EN070007-APP-ES-19.1 - Sheet 1



1b&1i



Key:

 Other Development Proposed Boundary

Developments 1c-d, 1f, 1h, 1j, 1k and 57 currently have no alignment details available. As a result, plots of these Other Developments are not included in the figure.

SCALE: 1:100,000

0 0.5 1 2 3
Kilometres

Contains OS data © Crown Copyright and database right 2020

HyNet North West

PROJECT TITLE

**HyNet Carbon Dioxide
Pipeline DCO**

DRAWING TITLE

Figure 19.1 Other Developments
Sheet 2 of 7

DRAWING STATUS


FOR DCO SUBMISSION

DRAWN	CHECKED	APPROVED	AUTHORISED
SS	JH	RC	CL

SCALE @ A3 SIZE	DATE	REVISION
1:100,000	27/09/2022	A

DRAWING NUMBER

EN070007-APP-ES-19.1 - Sheet 2

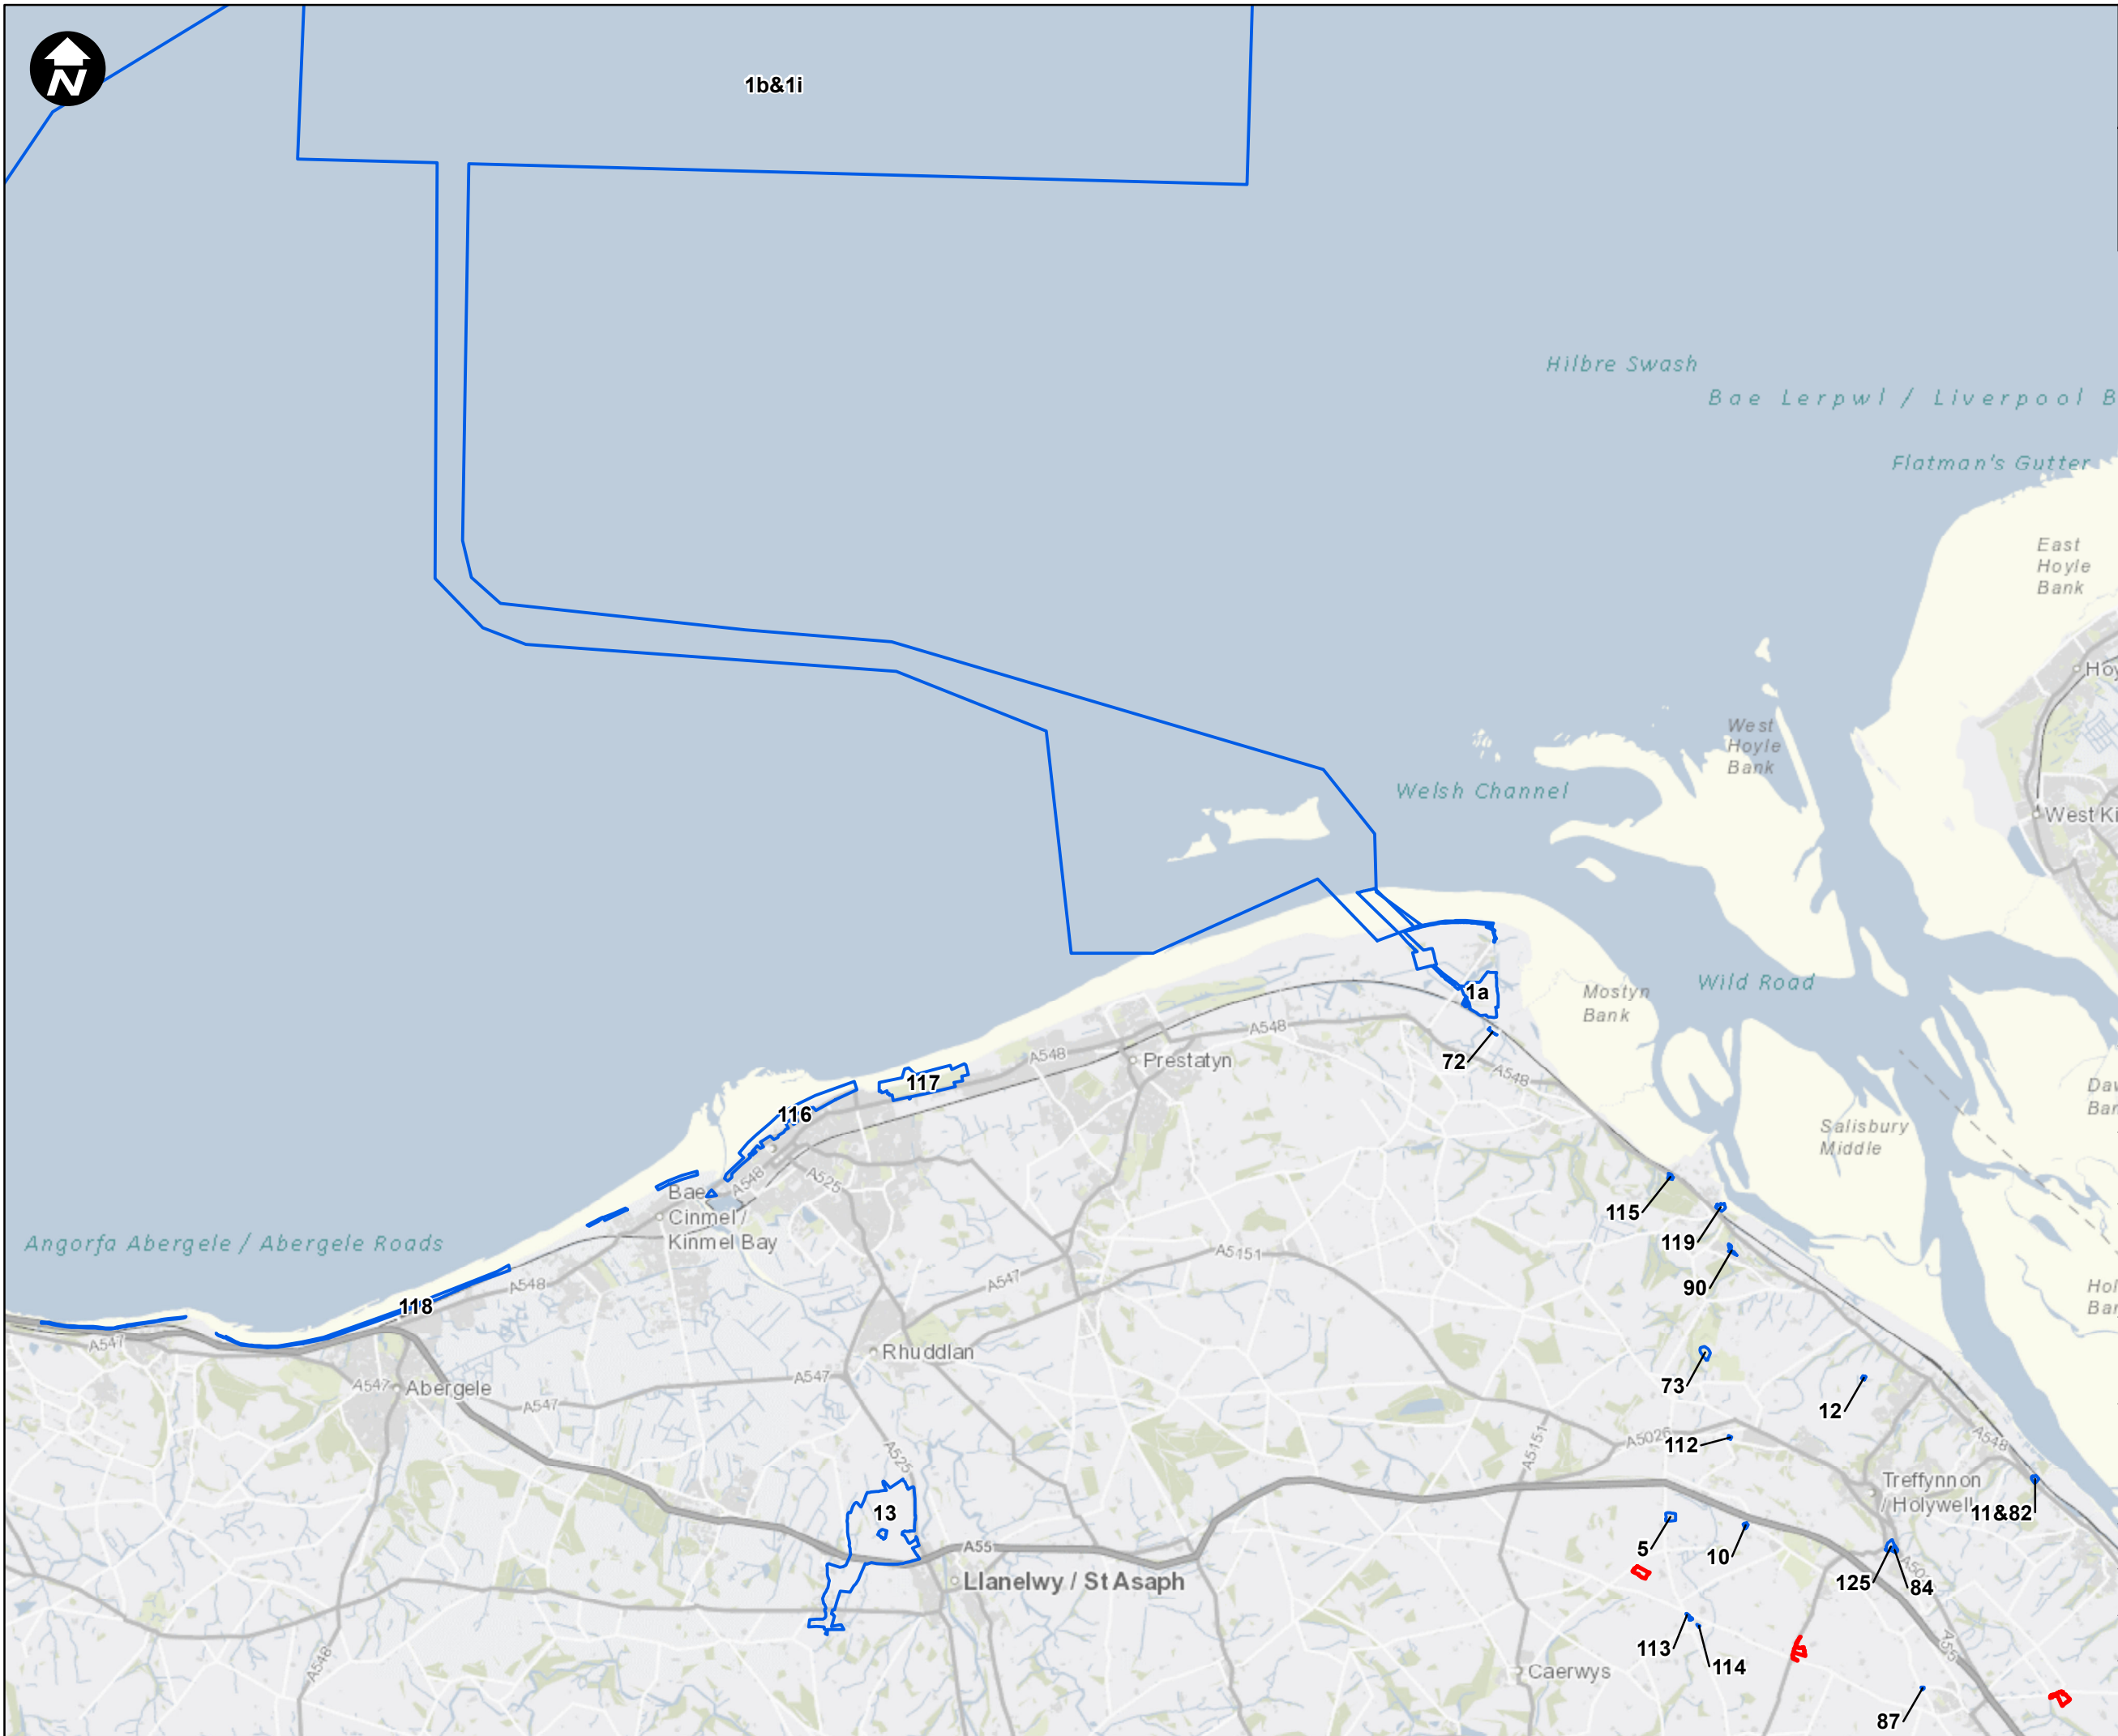

Key:
[Red outline] Newbuild Infrastructure Boundary
[Blue outline] Other Development Proposed Boundary

Developments 1c-d, 1f, 1h, 1j, 1k and 57 currently have no alignment details available. As a result, plots of these Other Developments are not included in the figure.

SCALE: 1:100,000
0 0.5 1 2 3
Kilometres

Contains OS data © Crown Copyright and database right 2020

HyNet North West

PROJECT TITLE
HyNet Carbon Dioxide Pipeline DCO


DRAWING TITLE
Figure 19.1 Other Developments
Sheet 3 of 7

DRAWING STATUS
FOR DCO SUBMISSION

DRAWN	CHECKED	APPROVED	AUTHORISED
SS	JH	RC	CL

SCALE @ A3 SIZE	DATE	REVISION
1:100,000	27/09/2022	A

DRAWING NUMBER
EN070007-APP-ES-19.1 - Sheet 3

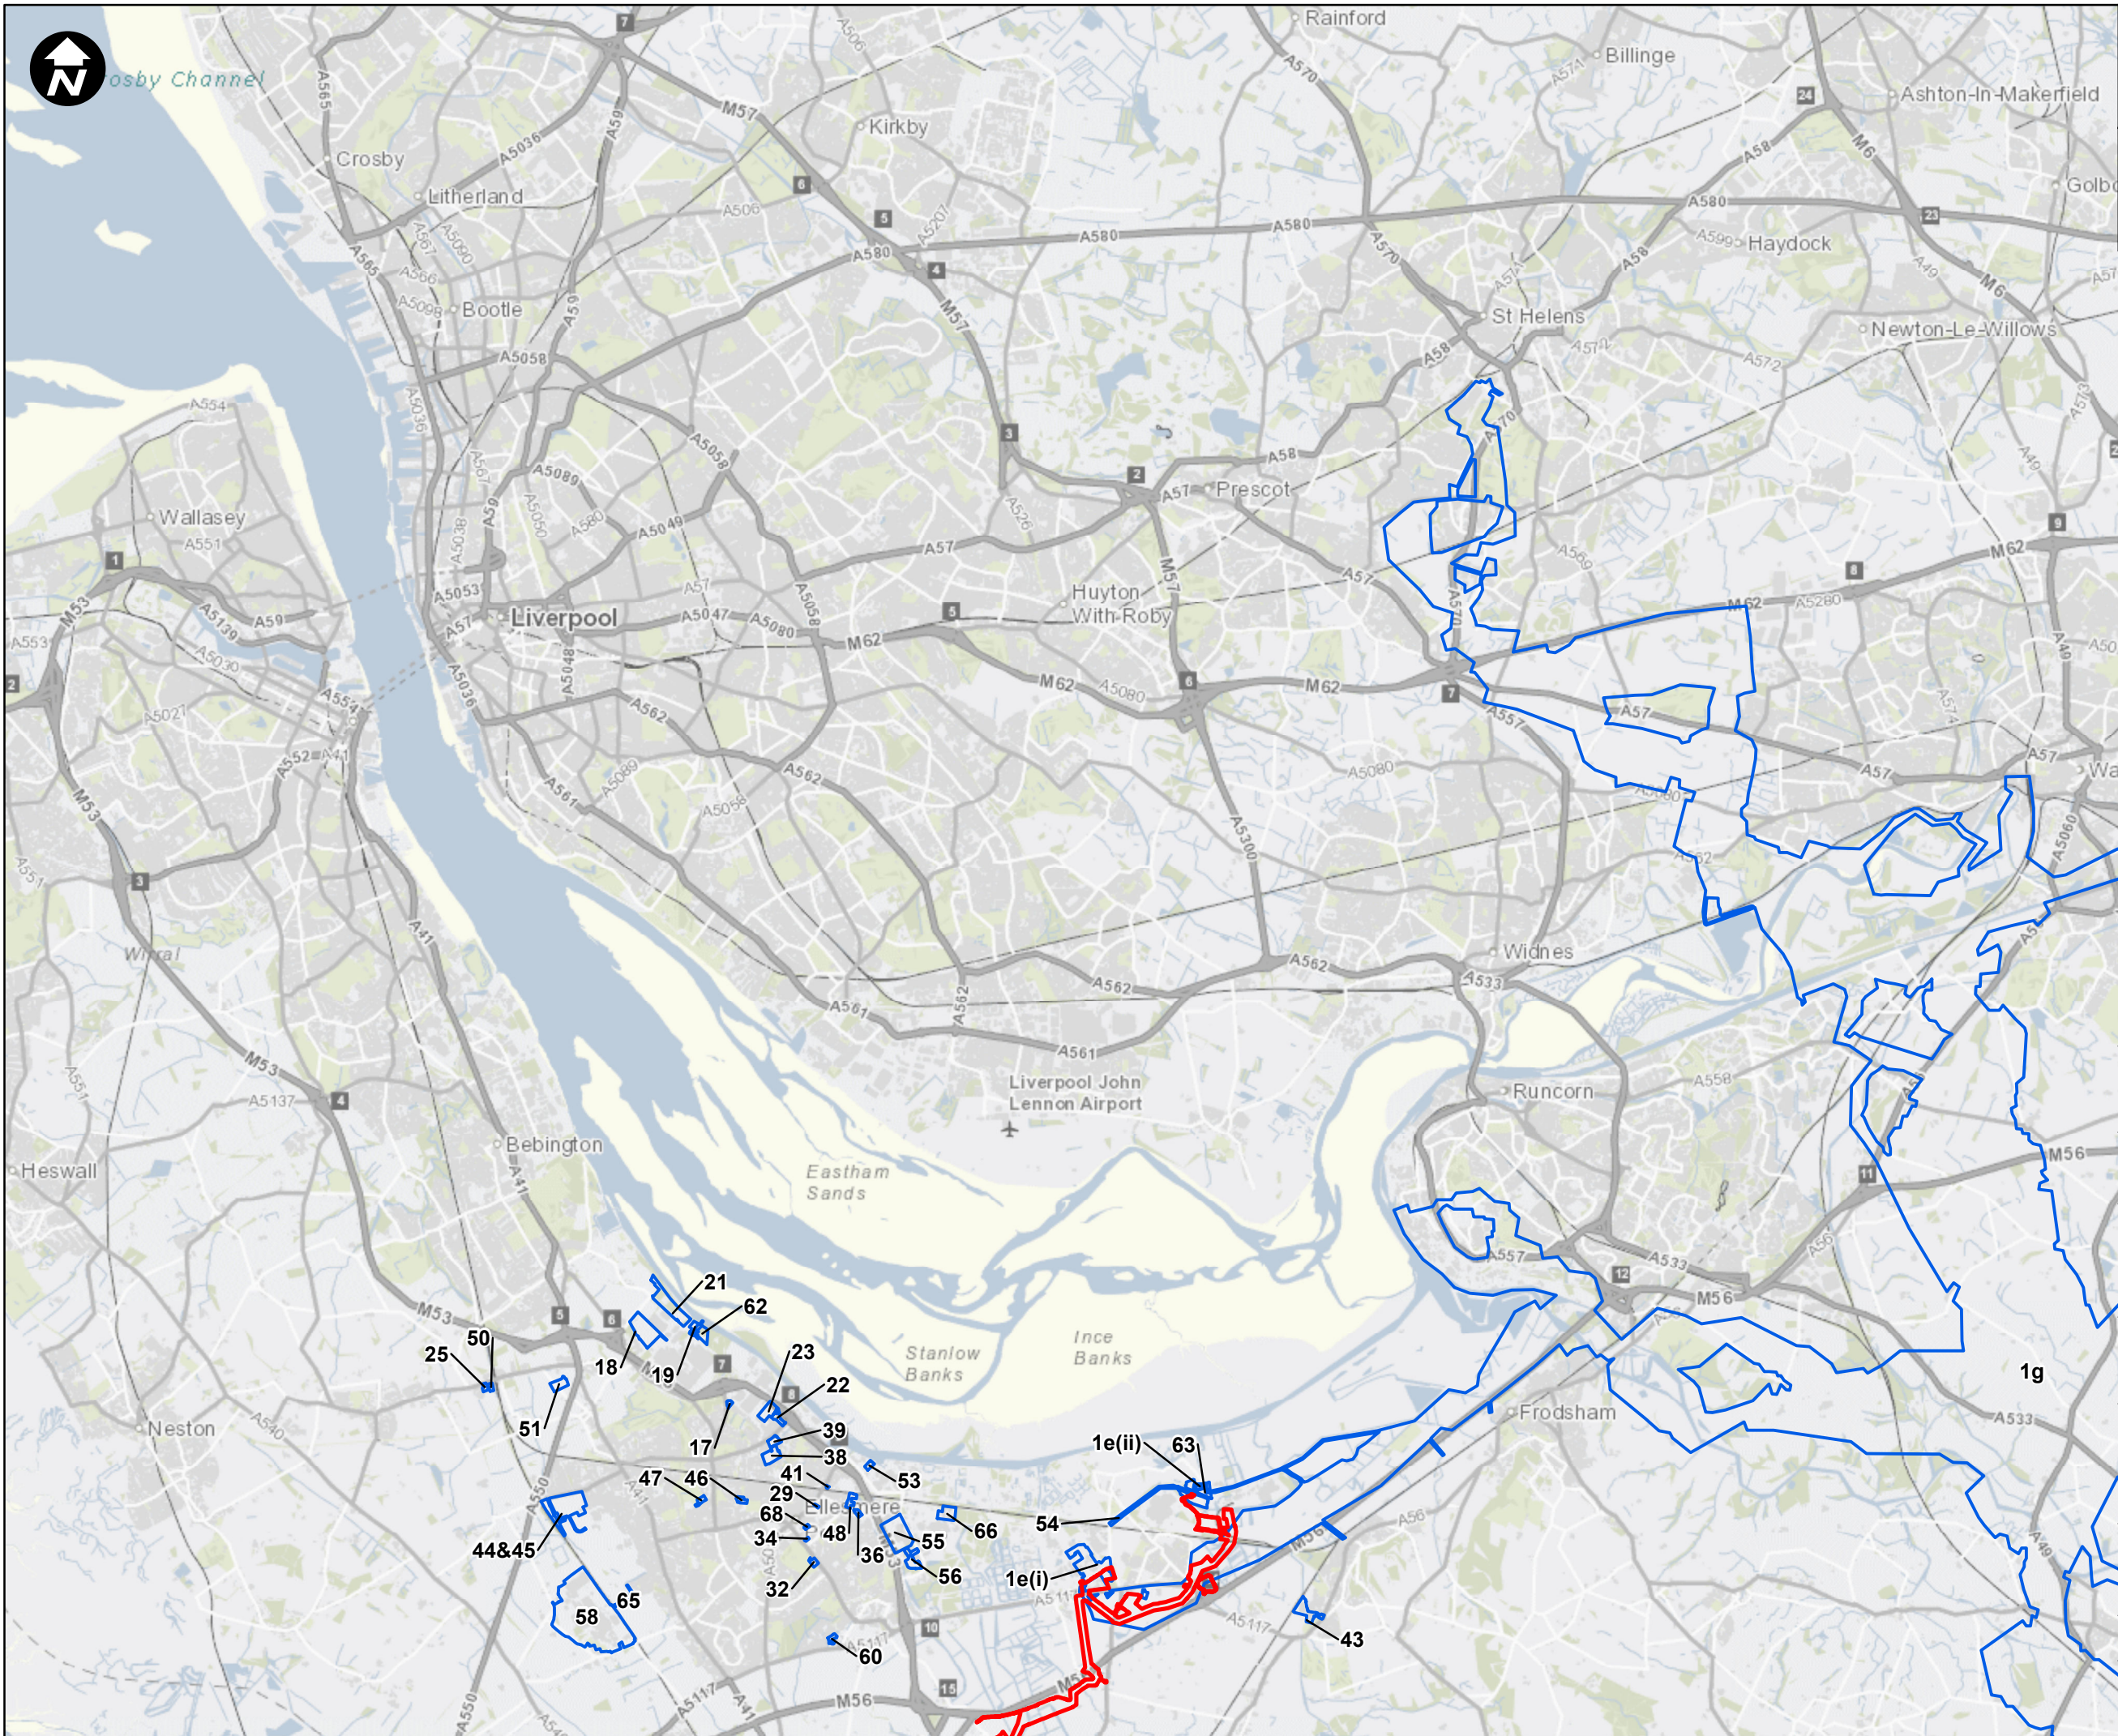

Key:

- Newbuild Infrastructure Boundary
- Other Development Proposed Boundary

Developments 1c-d, 1f, 1h, 1j, 1k and 57 currently have no alignment details available. As a result, plots of these Other Developments are not included in the figure.

SCALE: 1:100,000

0 0.5 1 2 3 Kilometres

Contains OS data © Crown Copyright and database right 2020

HyNet North West

PROJECT TITLE

HyNet Carbon Dioxide Pipeline DCO

DRAWING TITLE

Figure 19.1 Other Developments
Sheet 4 of 7

DRAWING STATUS


FOR DCO SUBMISSION

DRAWN	CHECKED	APPROVED	AUTHORISED
SS	JH	RC	CL

SCALE @ A3 SIZE	DATE	REVISION
1:100,000	27/09/2022	A

DRAWING NUMBER

EN070007-APP-ES-19.1 - Sheet 4

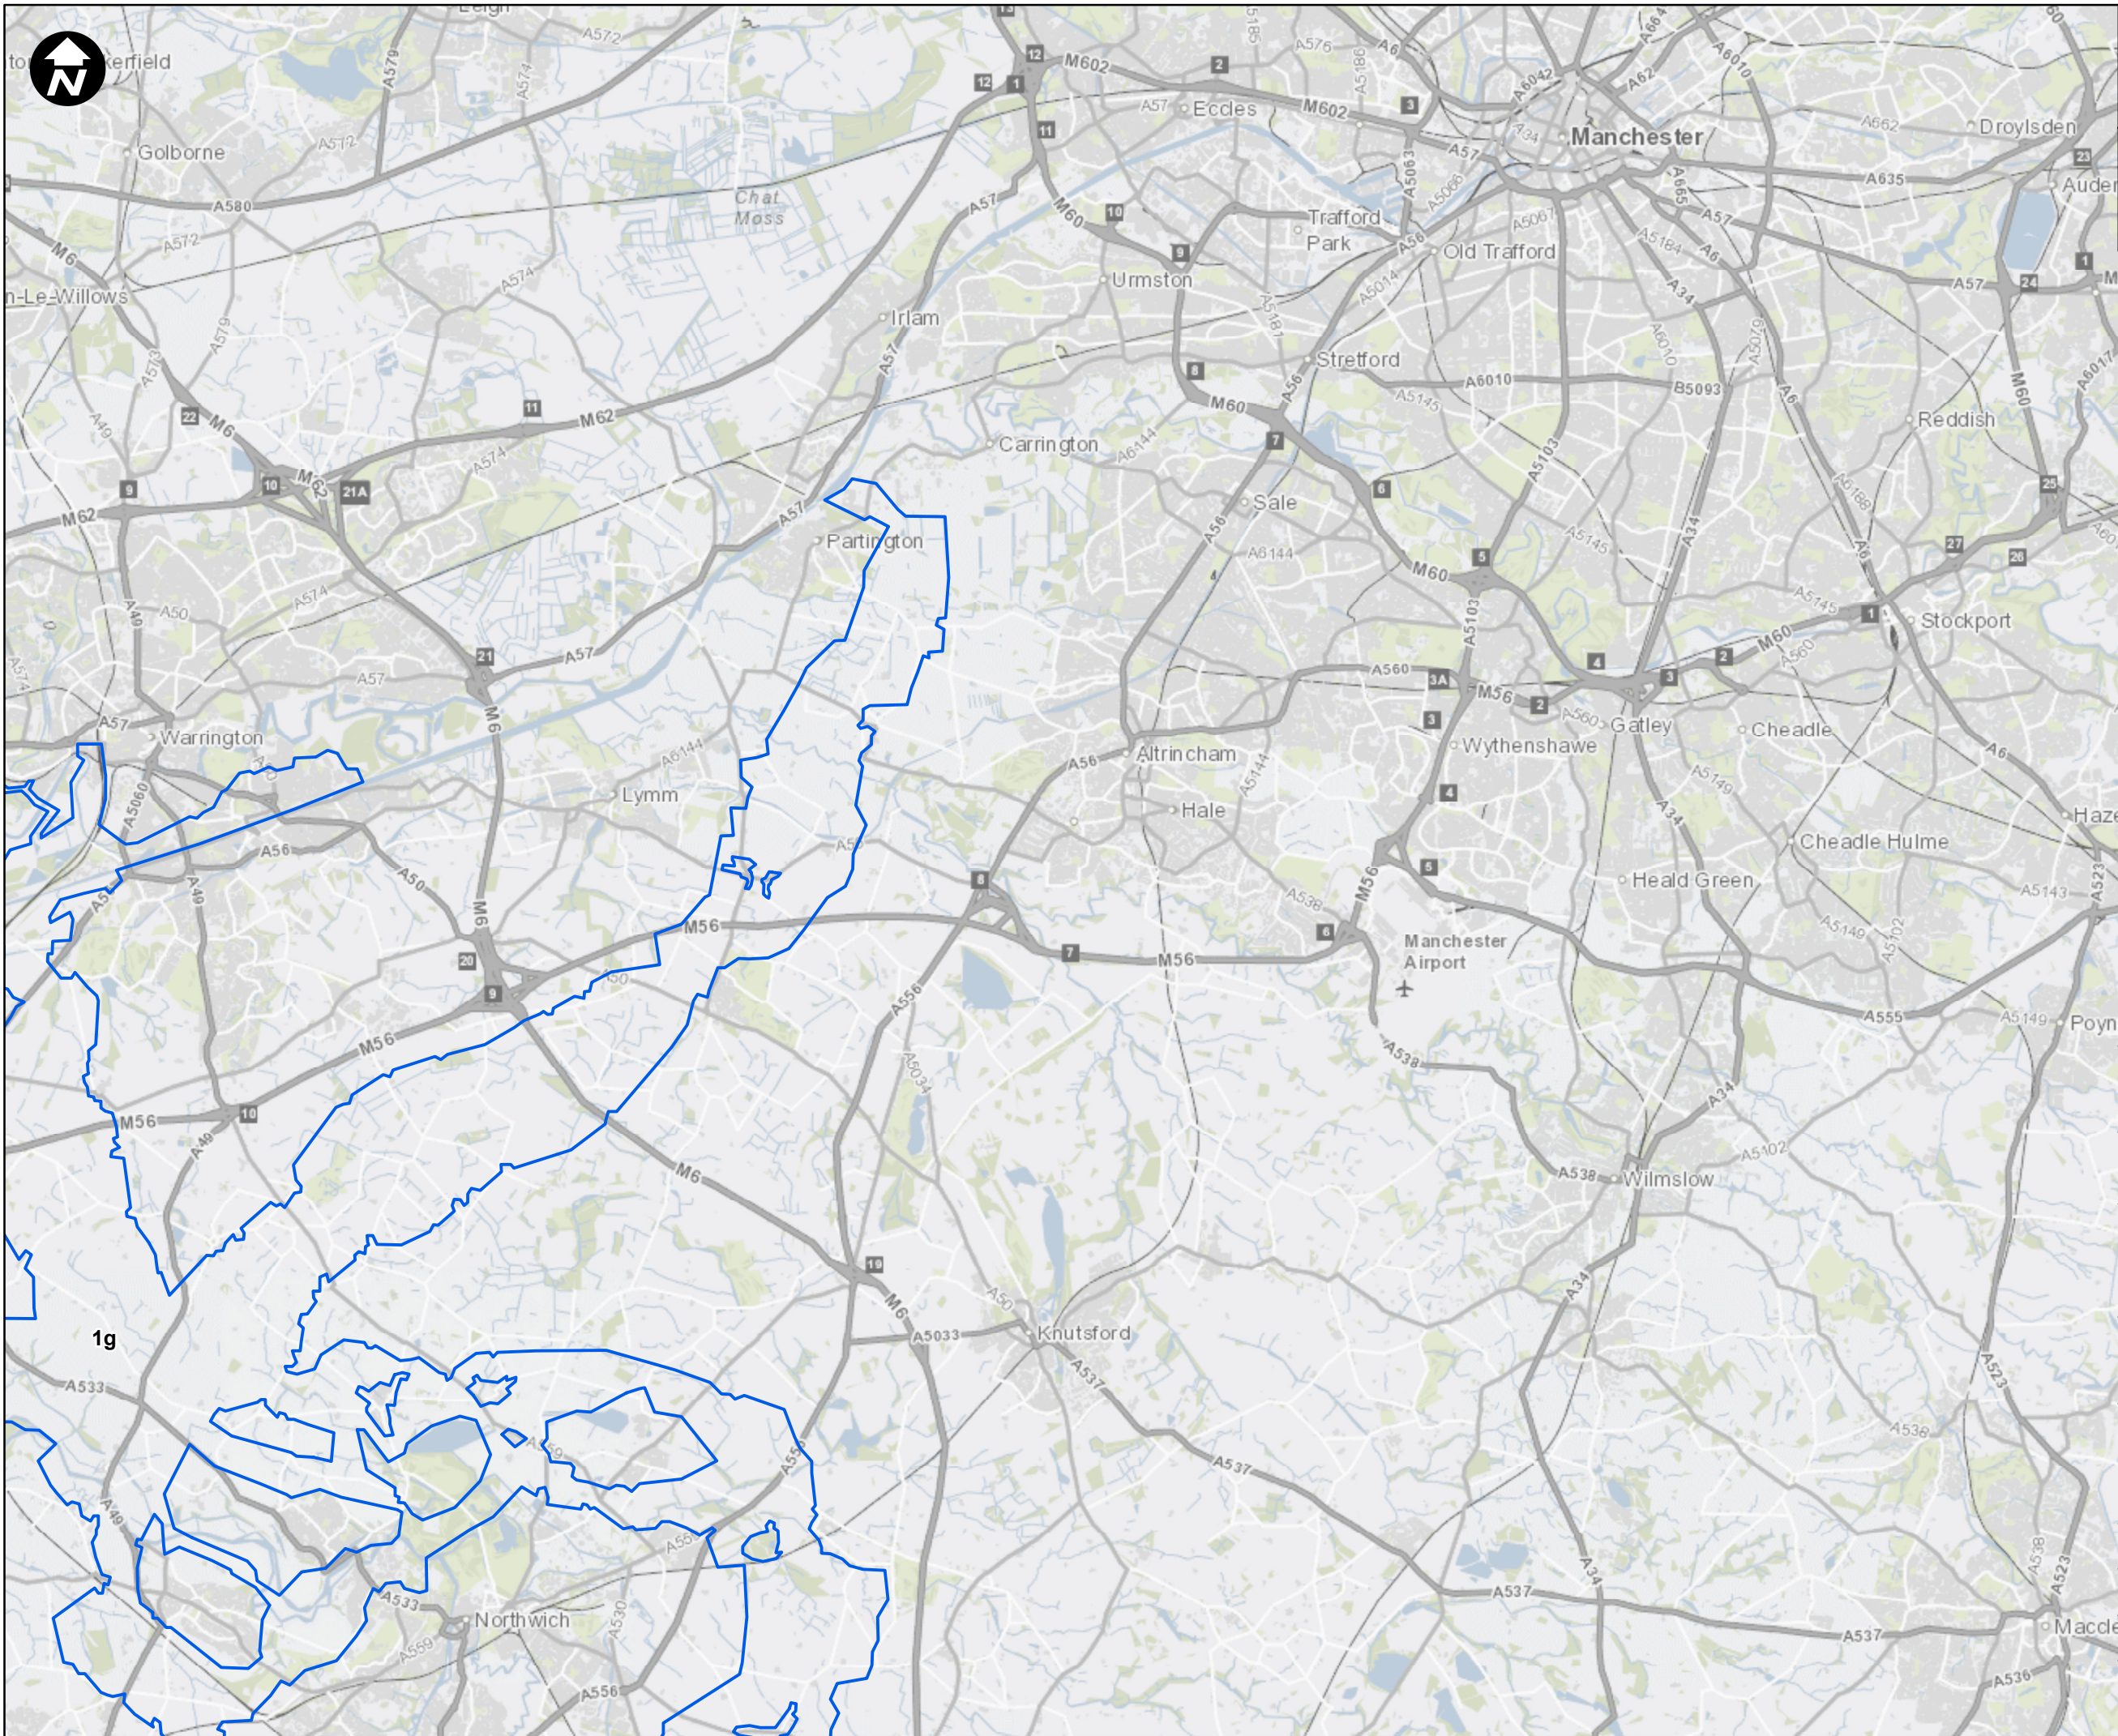

Key:
Other Development Proposed Boundary

Developments 1c-d, 1f, 1h, 1j, 1k and 57 currently have no alignment details available. As a result, plots of these Other Developments are not included in the figure.

SCALE: 1:100,000
0 0.5 1 2 3 Kilometres

Contains OS data © Crown Copyright and database right 2020

HyNet North West

PROJECT TITLE
HyNet Carbon Dioxide Pipeline DCO


DRAWING TITLE
Figure 19.1 Other Developments
Sheet 5 of 7

DRAWING STATUS
FOR DCO SUBMISSION

DRAWN	CHECKED	APPROVED	AUTHORISED
SS	JH	RC	CL

SCALE @ A3 SIZE	DATE	REVISION
1:100,000	27/09/2022	A

DRAWING NUMBER
EN070007-APP-ES-19.1 - Sheet 5

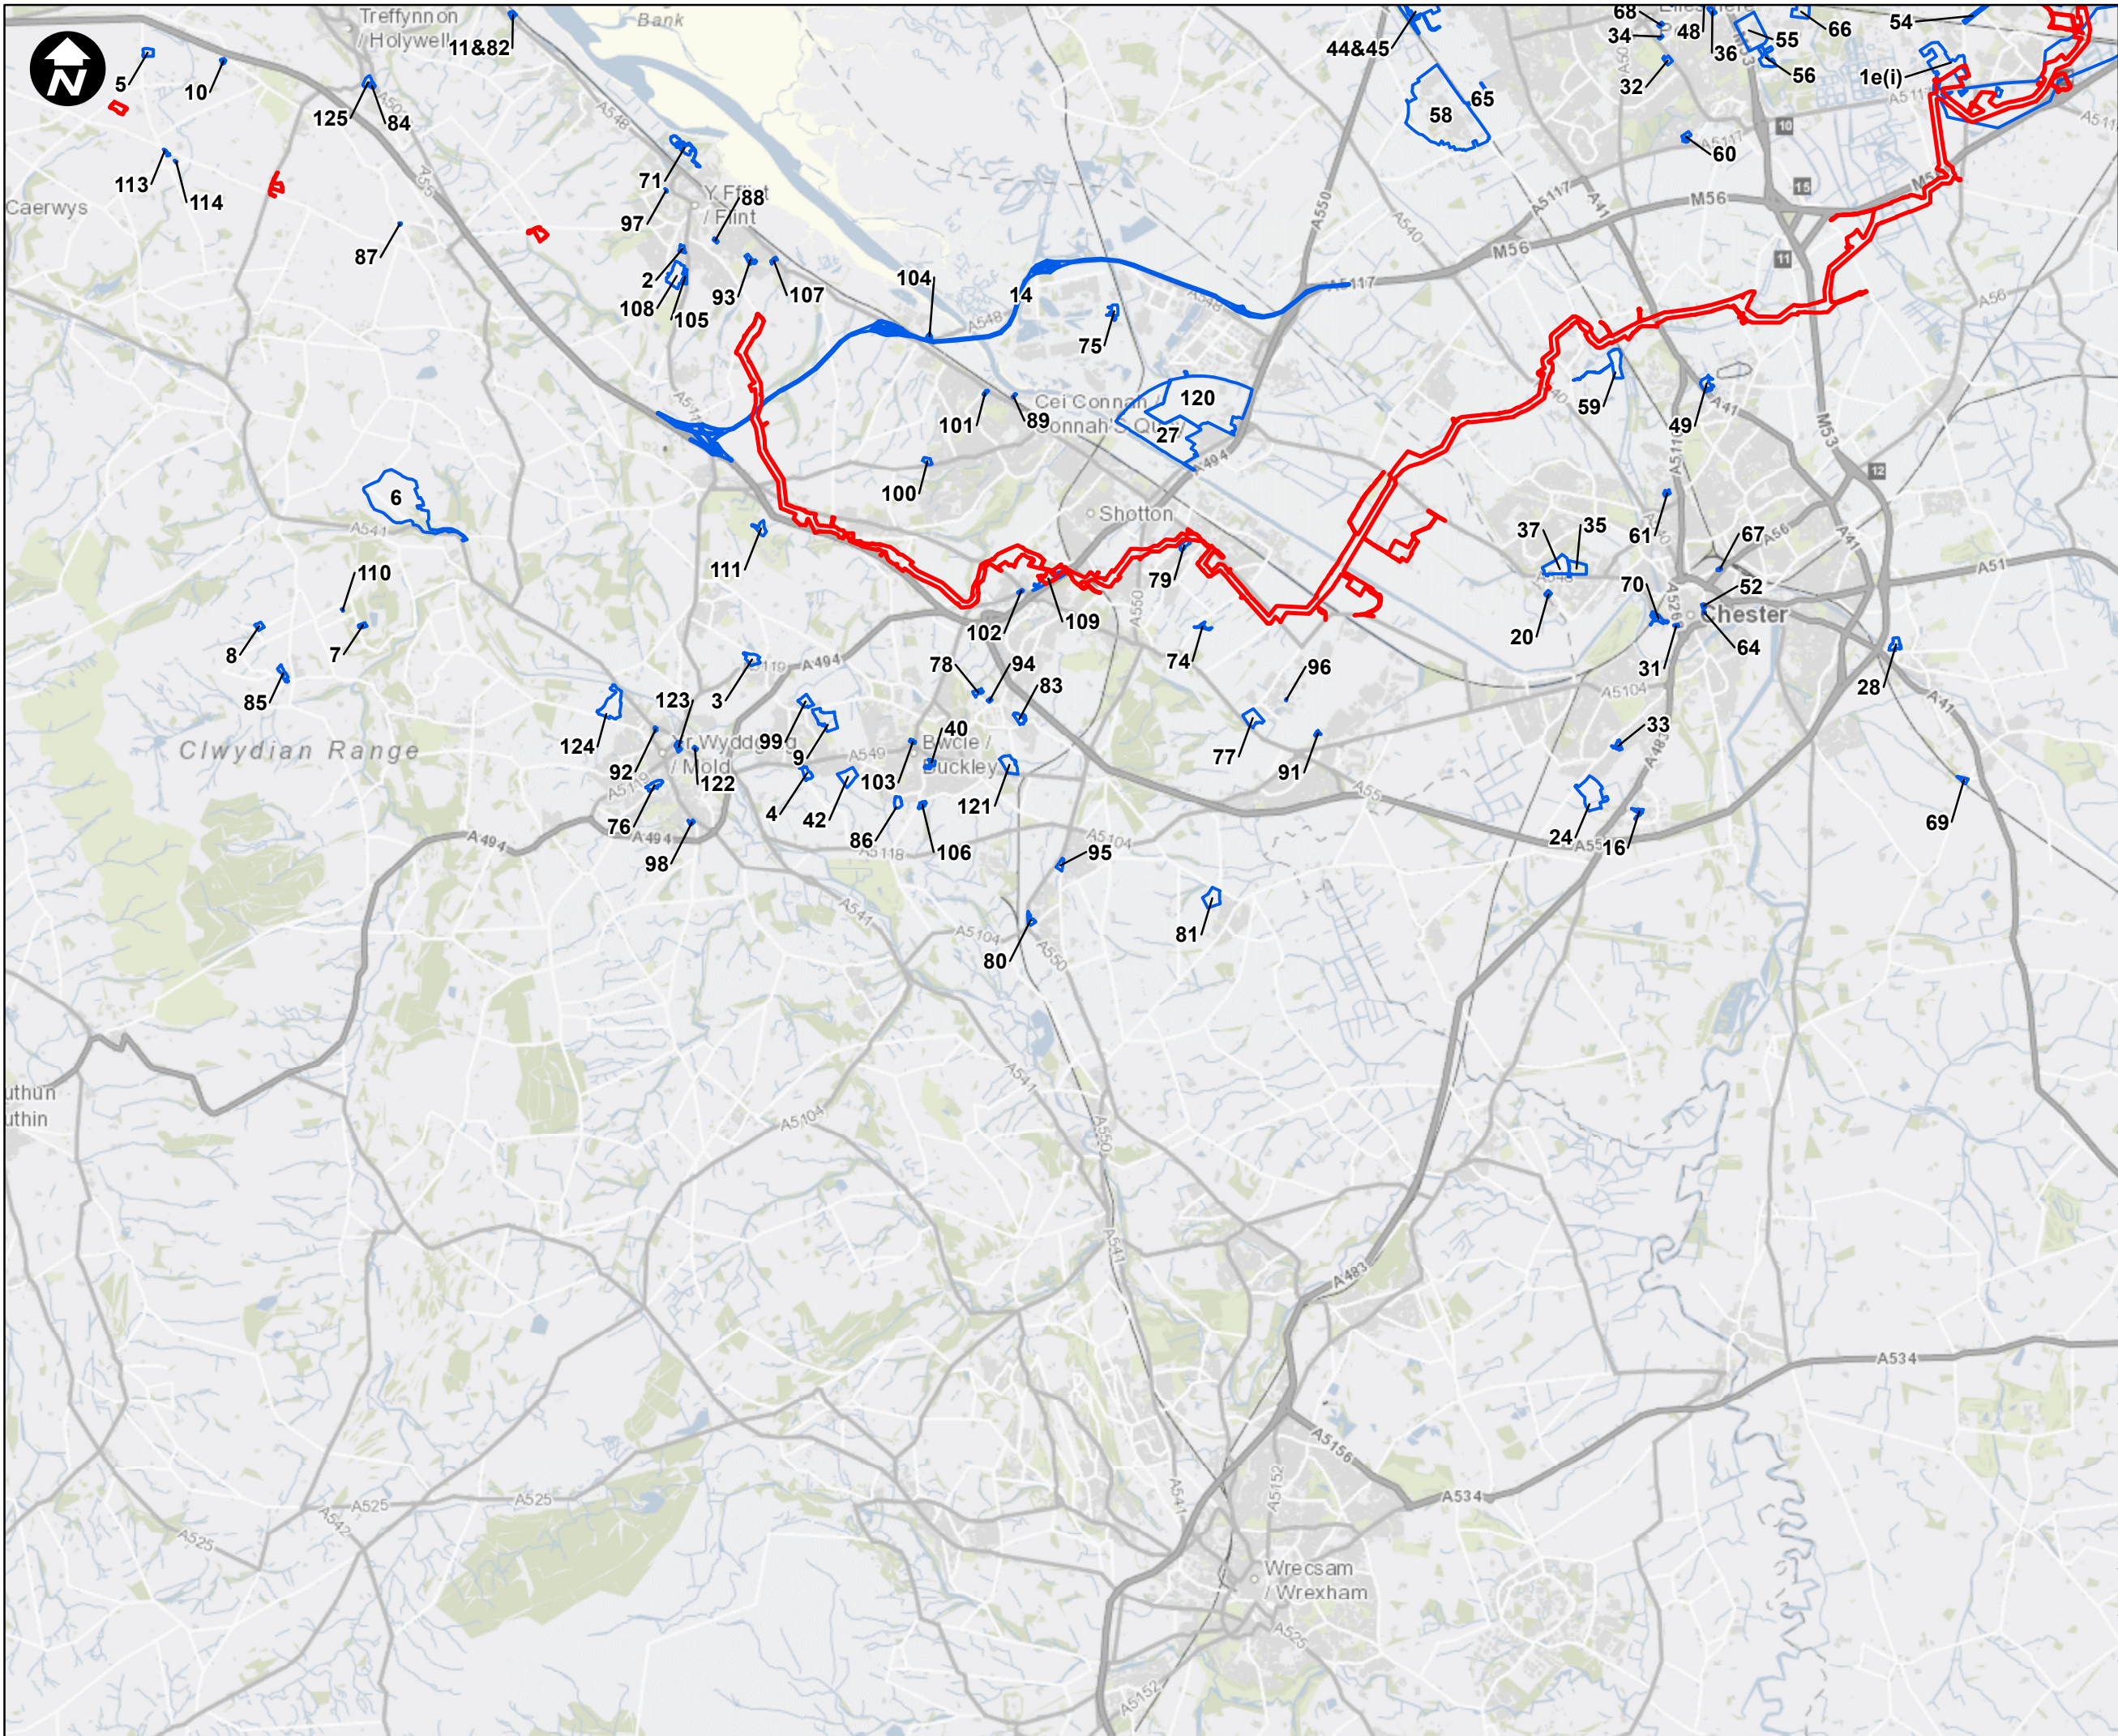

Key:

- Newbuild Infrastructure Boundary
- Other Development Proposed Boundary

Developments 1c-d, 1f, 1h, 1j, 1k and 57 currently have no alignment details available. As a result, plots of these Other Developments are not included in the figure.

SCALE: 1:100,000

0 0.5 1 2 3 Kilometres

Contains OS data © Crown Copyright and database right 2020

HyNet North West

PROJECT TITLE

HyNet Carbon Dioxide Pipeline DCO

DRAWING TITLE

Figure 19.1 Other Developments
Sheet 6 of 7

DRAWING STATUS


FOR DCO SUBMISSION

DRAWN	CHECKED	APPROVED	AUTHORISED
SS	JH	RC	CL

SCALE @ A3 SIZE	DATE	REVISION
1:100,000	27/09/2022	A

DRAWING NUMBER

EN070007-APP-ES-19.1 - Sheet 6

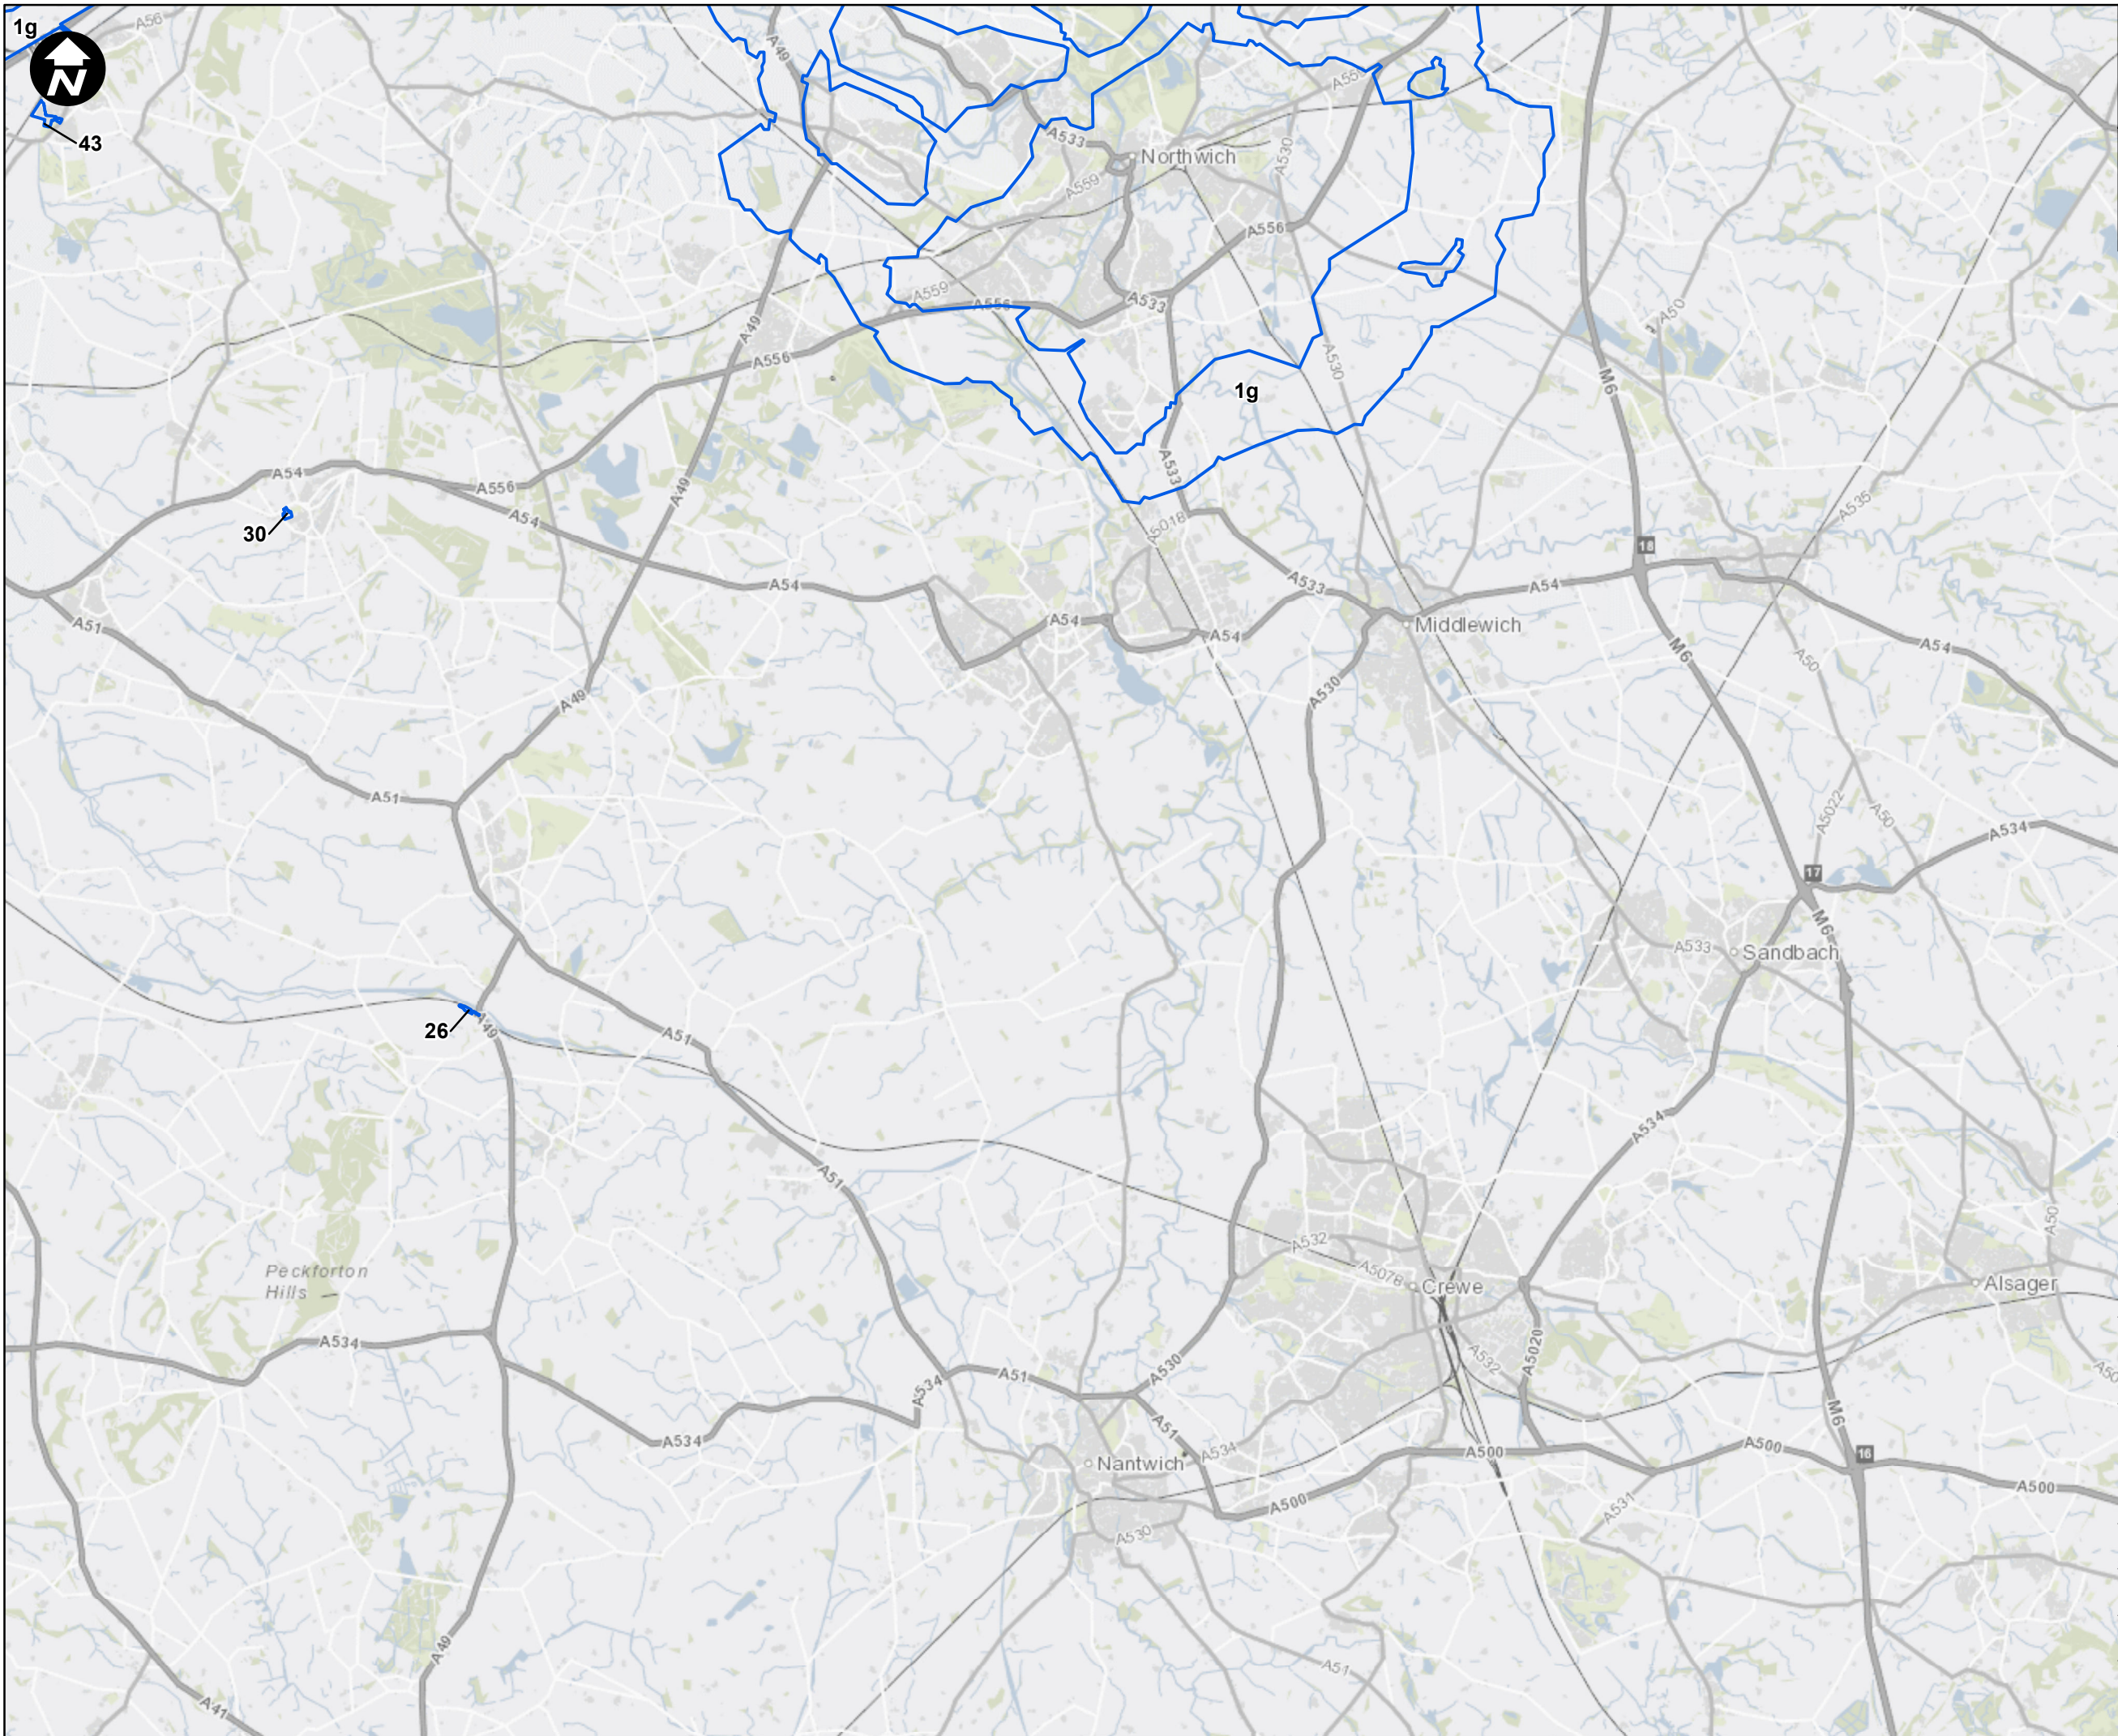

Key:
Other Development Proposed Boundary

Developments 1c-d, 1f, 1h, 1j, 1k and 57 currently have no alignment details available. As a result, plots of these Other Developments are not included in the figure.

SCALE: 1:100,000
0 0.5 1 2 3 Kilometres

Contains OS data © Crown Copyright and database right 2020

HyNet North West

PROJECT TITLE
HyNet Carbon Dioxide Pipeline DCO

DRAWING TITLE
Figure 19.1 Other Developments
Sheet 7 of 7

DRAWING STATUS
FOR DCO SUBMISSION

DRAWN	CHECKED	APPROVED	AUTHORISED
SS	JH	RC	CL

SCALE @ A3 SIZE	DATE	REVISION
1:100,000	27/09/2022	A

DRAWING NUMBER
EN070007-APP-ES-19.1 - Sheet 7