

Key:

Newbuild Infrastructure Boundary

Daytime Medium and High Noise Impacts

- High
- Medium

SCALE: 1:20,000

0 200 400 800 Metres

Contains OS data © Crown Copyright and database right 2020

HyNet North West


PROJECT TITLE
HyNet Carbon Dioxide Pipeline DCO



DRAWING TITLE
Figure 15.3 Magnitude of Construction Noise Impacts
Sheet 1 of 21

DRAWING STATUS
FOR DESIGN CHANGE REQUEST 1

DRAWN	CHECKED	APPROVED	AUTHORISED
AB	JH	EO	MT
SCALE @ A3 SIZE		DATE	REVISION
1:20,000		25/03/2023	B

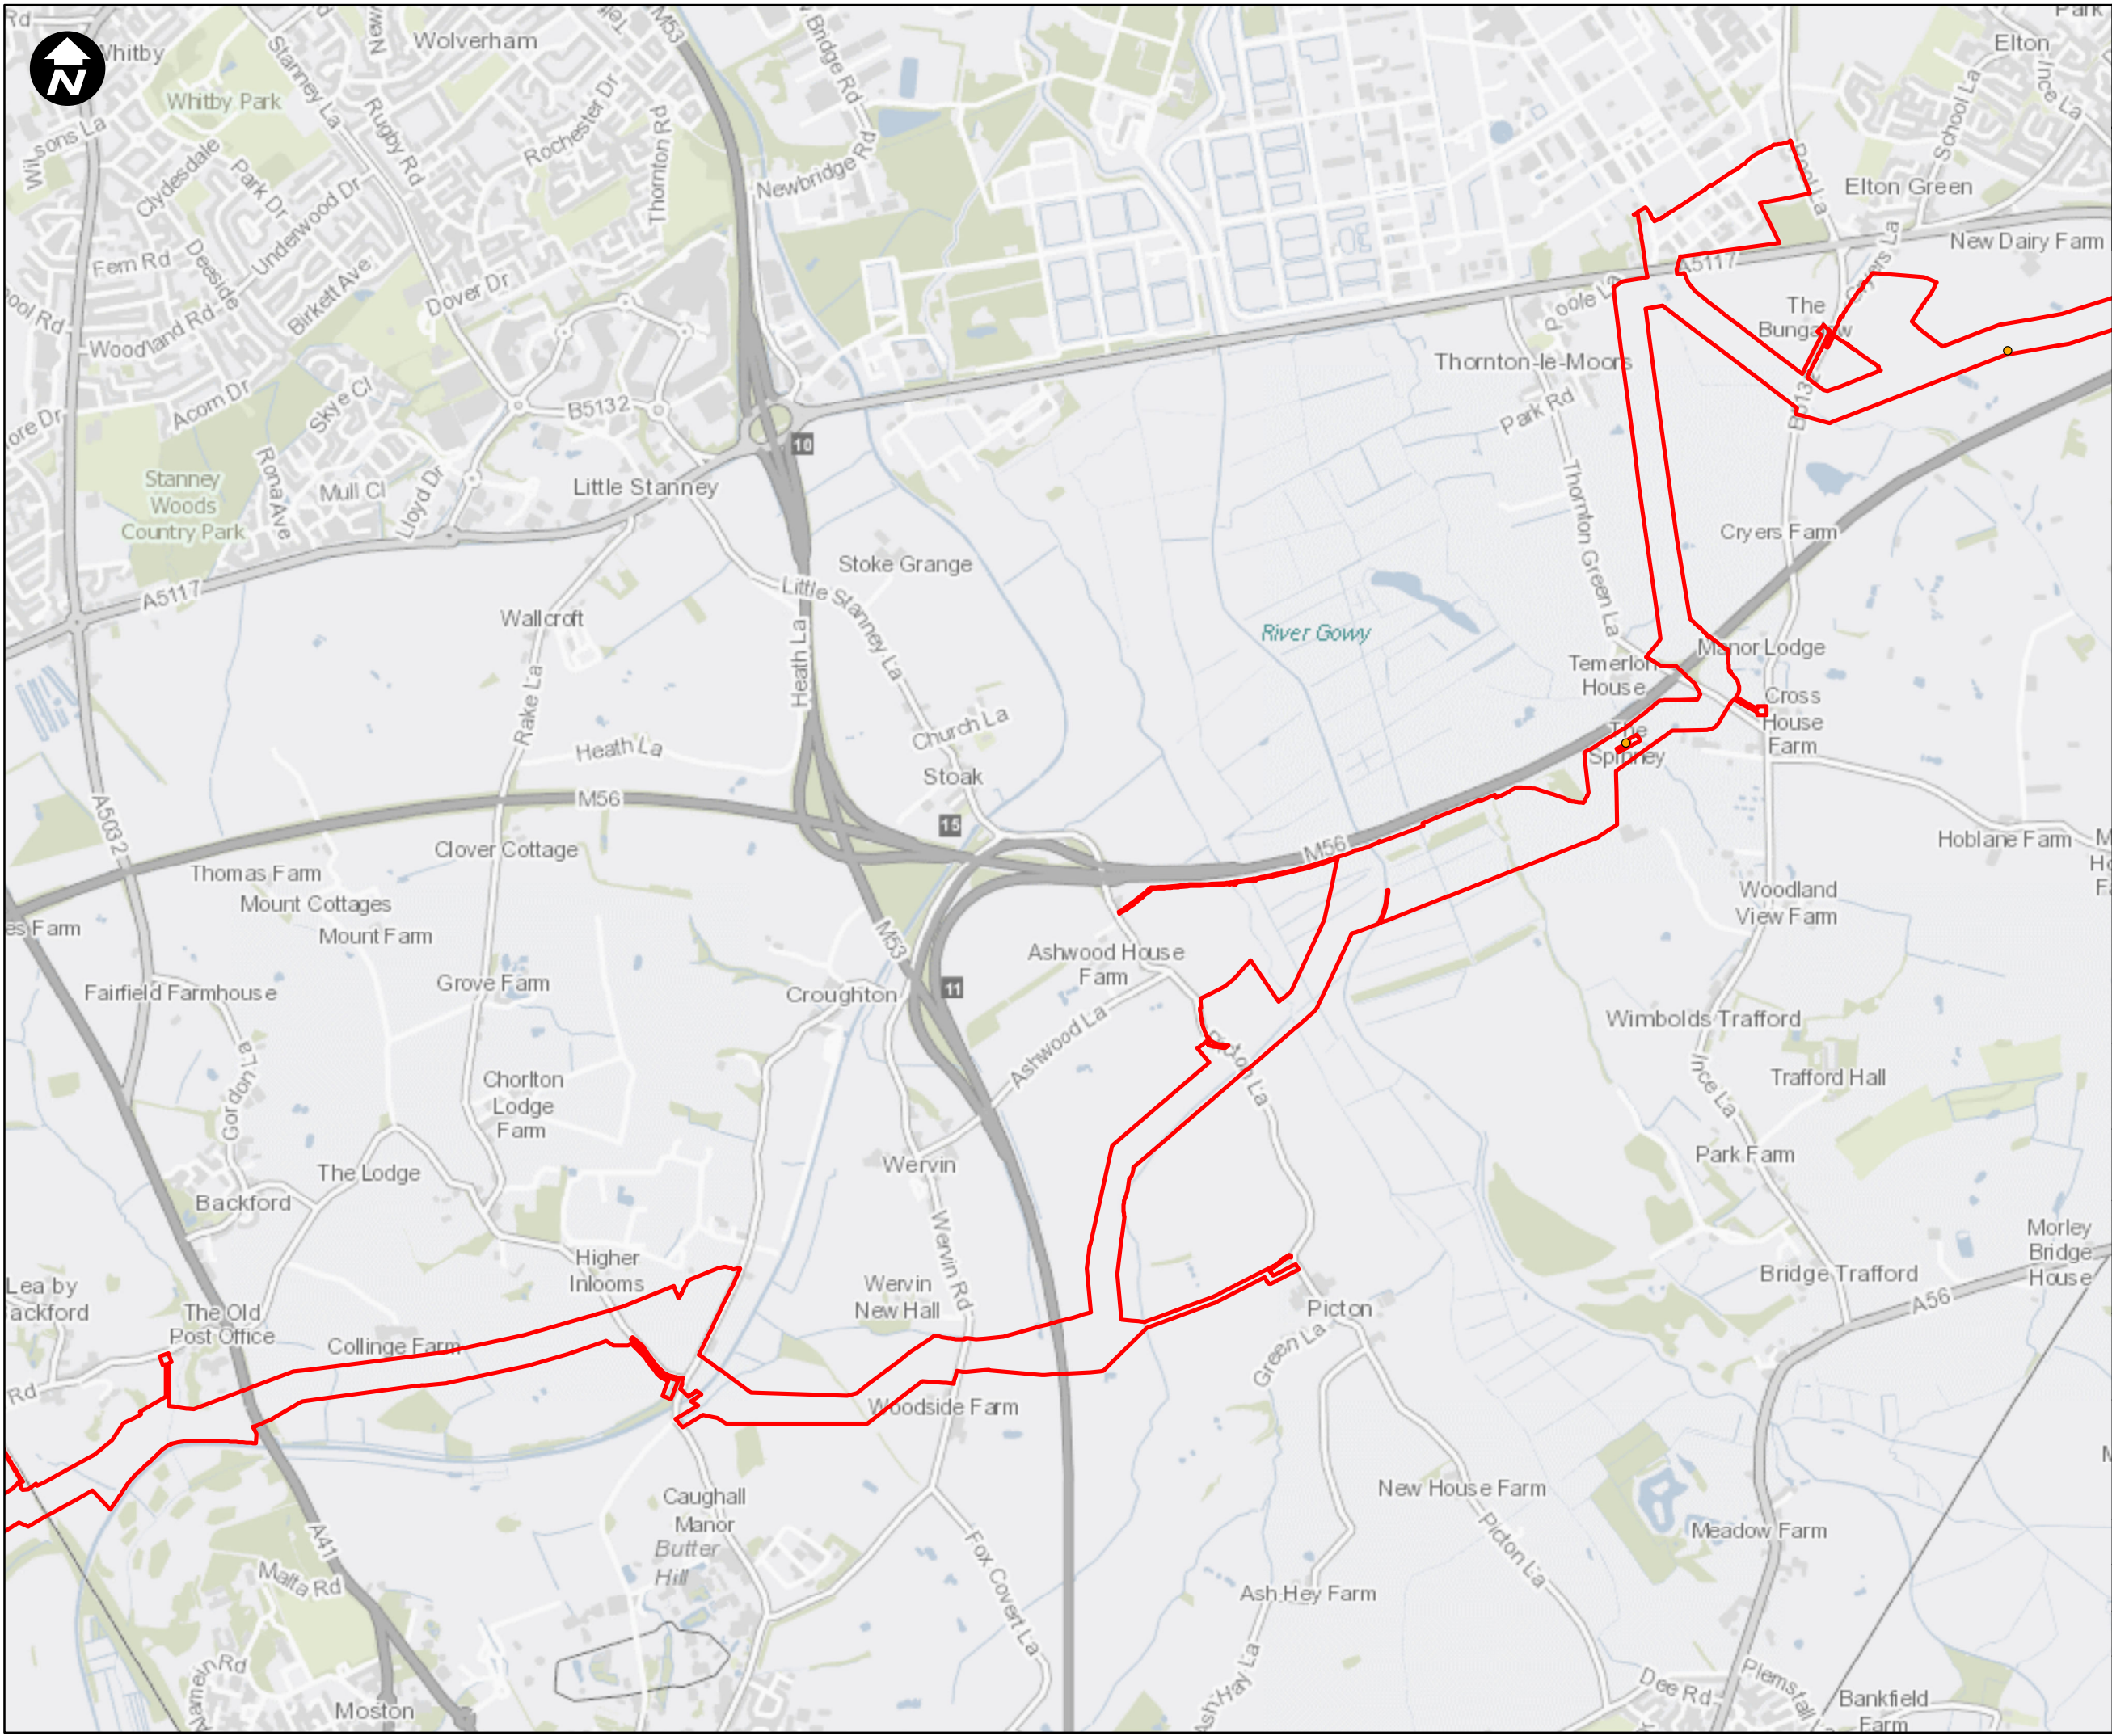


DRAWING NUMBER
EN070007-APP-ES-15.3 Sheet 1

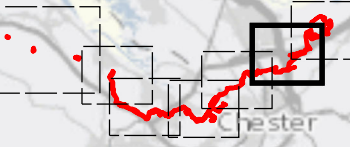



1:750,000

Key:

-  Newbuild Infrastructure Boundary
-  High
-  Medium

Daytime Medium and High Noise Impacts

SCALE: 1:20,000

0 200 400 800 Metres

Contains OS data © Crown Copyright and database right 2020

HyNet North West

PROJECT TITLE

HyNet Carbon Dioxide Pipeline DCO

DRAWING TITLE

Figure 15.3 Magnitude of Construction Noise Impacts
Sheet 2 of 21

DRAWING STATUS



FOR DESIGN CHANGE REQUEST 1

DRAWN	CHECKED	APPROVED	AUTHORISED
AB	JH	EO	MT

SCALE @ A3 SIZE	DATE	REVISION
1:20,000	25/03/2023	B

DRAWING NUMBER

EN070007-APP-ES-15.3 Sheet 2

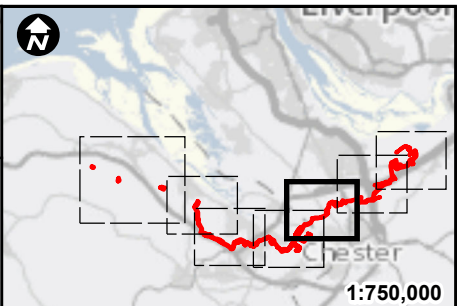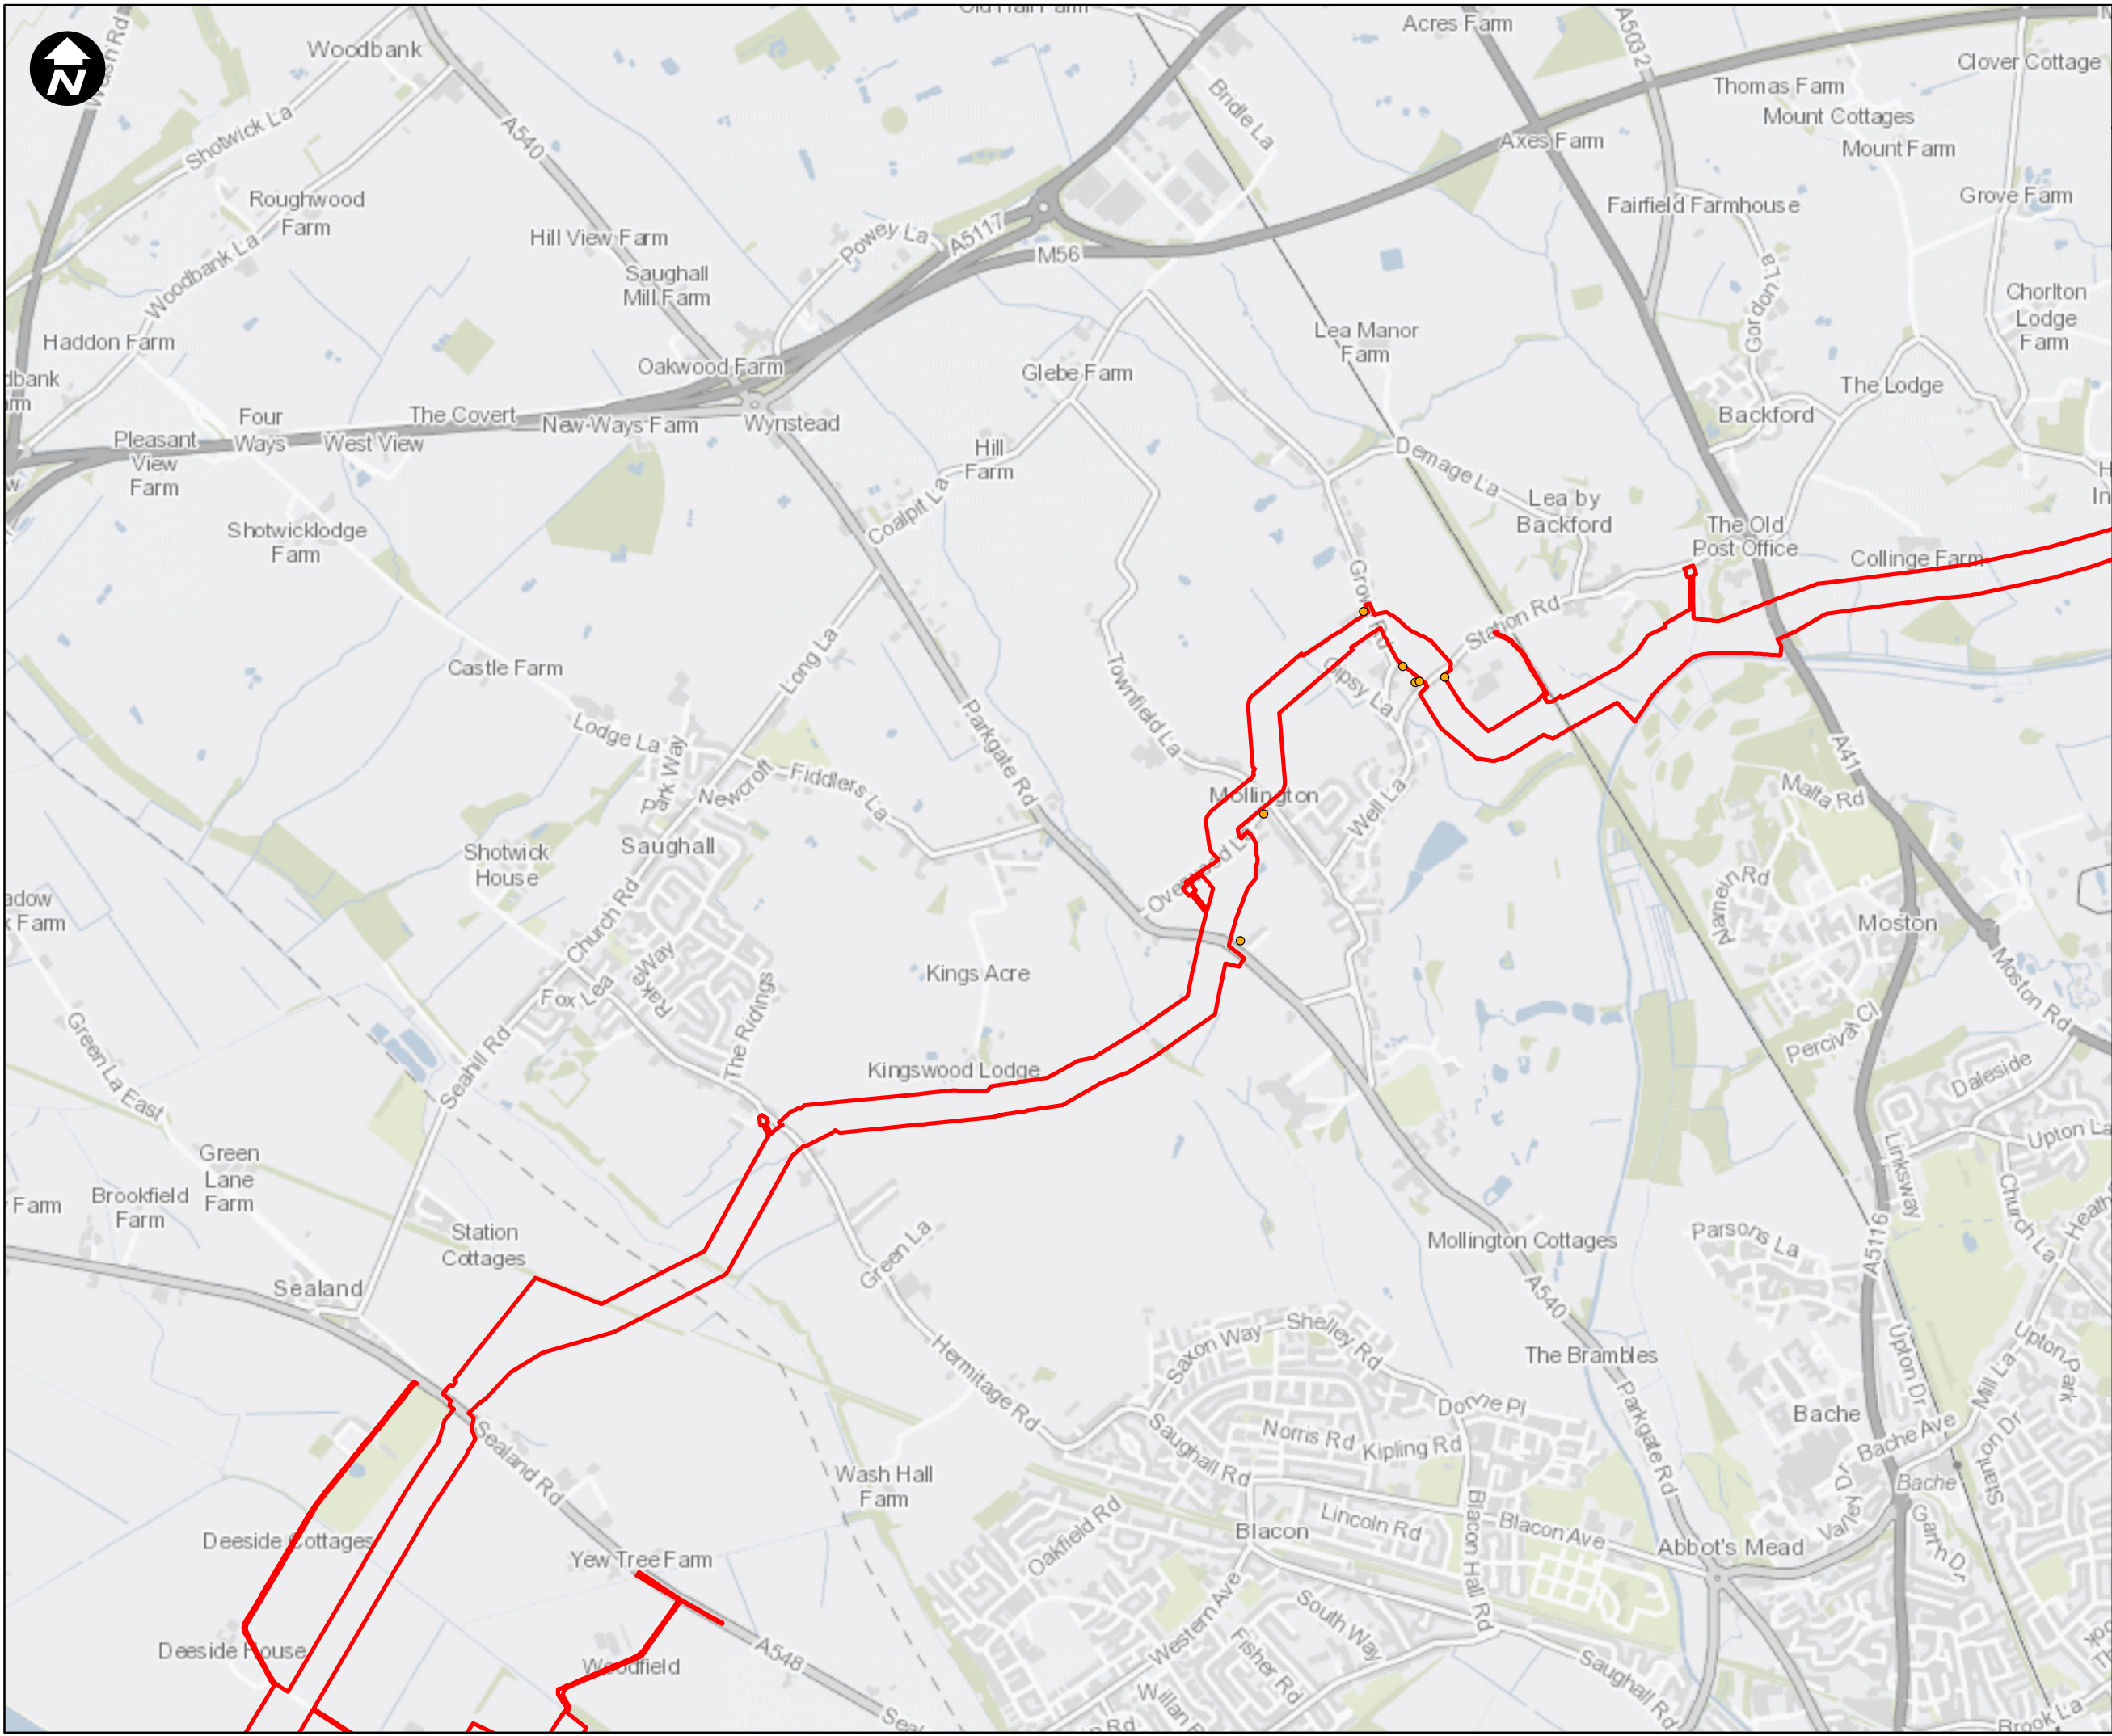

Key:

Newbuild Infrastructure Boundary

Daytime Medium and High Noise Impacts

- High
- Medium

SCALE: 1:20,000

0 200 400 800 Metres

Contains OS data © Crown Copyright and database right 2020

HyNet North West

PROJECT TITLE

HyNet Carbon Dioxide Pipeline DCO

DRAWING TITLE

Figure 15.3 Magnitude of Construction Noise Impacts
Sheet 3 of 21


DRAWING STATUS



FOR DESIGN CHANGE REQUEST 1

DRAWN	CHECKED	APPROVED	AUTHORISED
AB	JH	EO	MT
SCALE @ A3 SIZE 1:20,000		DATE 25/03/2023	REVISION B

DRAWING NUMBER


EN070007-APP-ES-15.3 Sheet 3

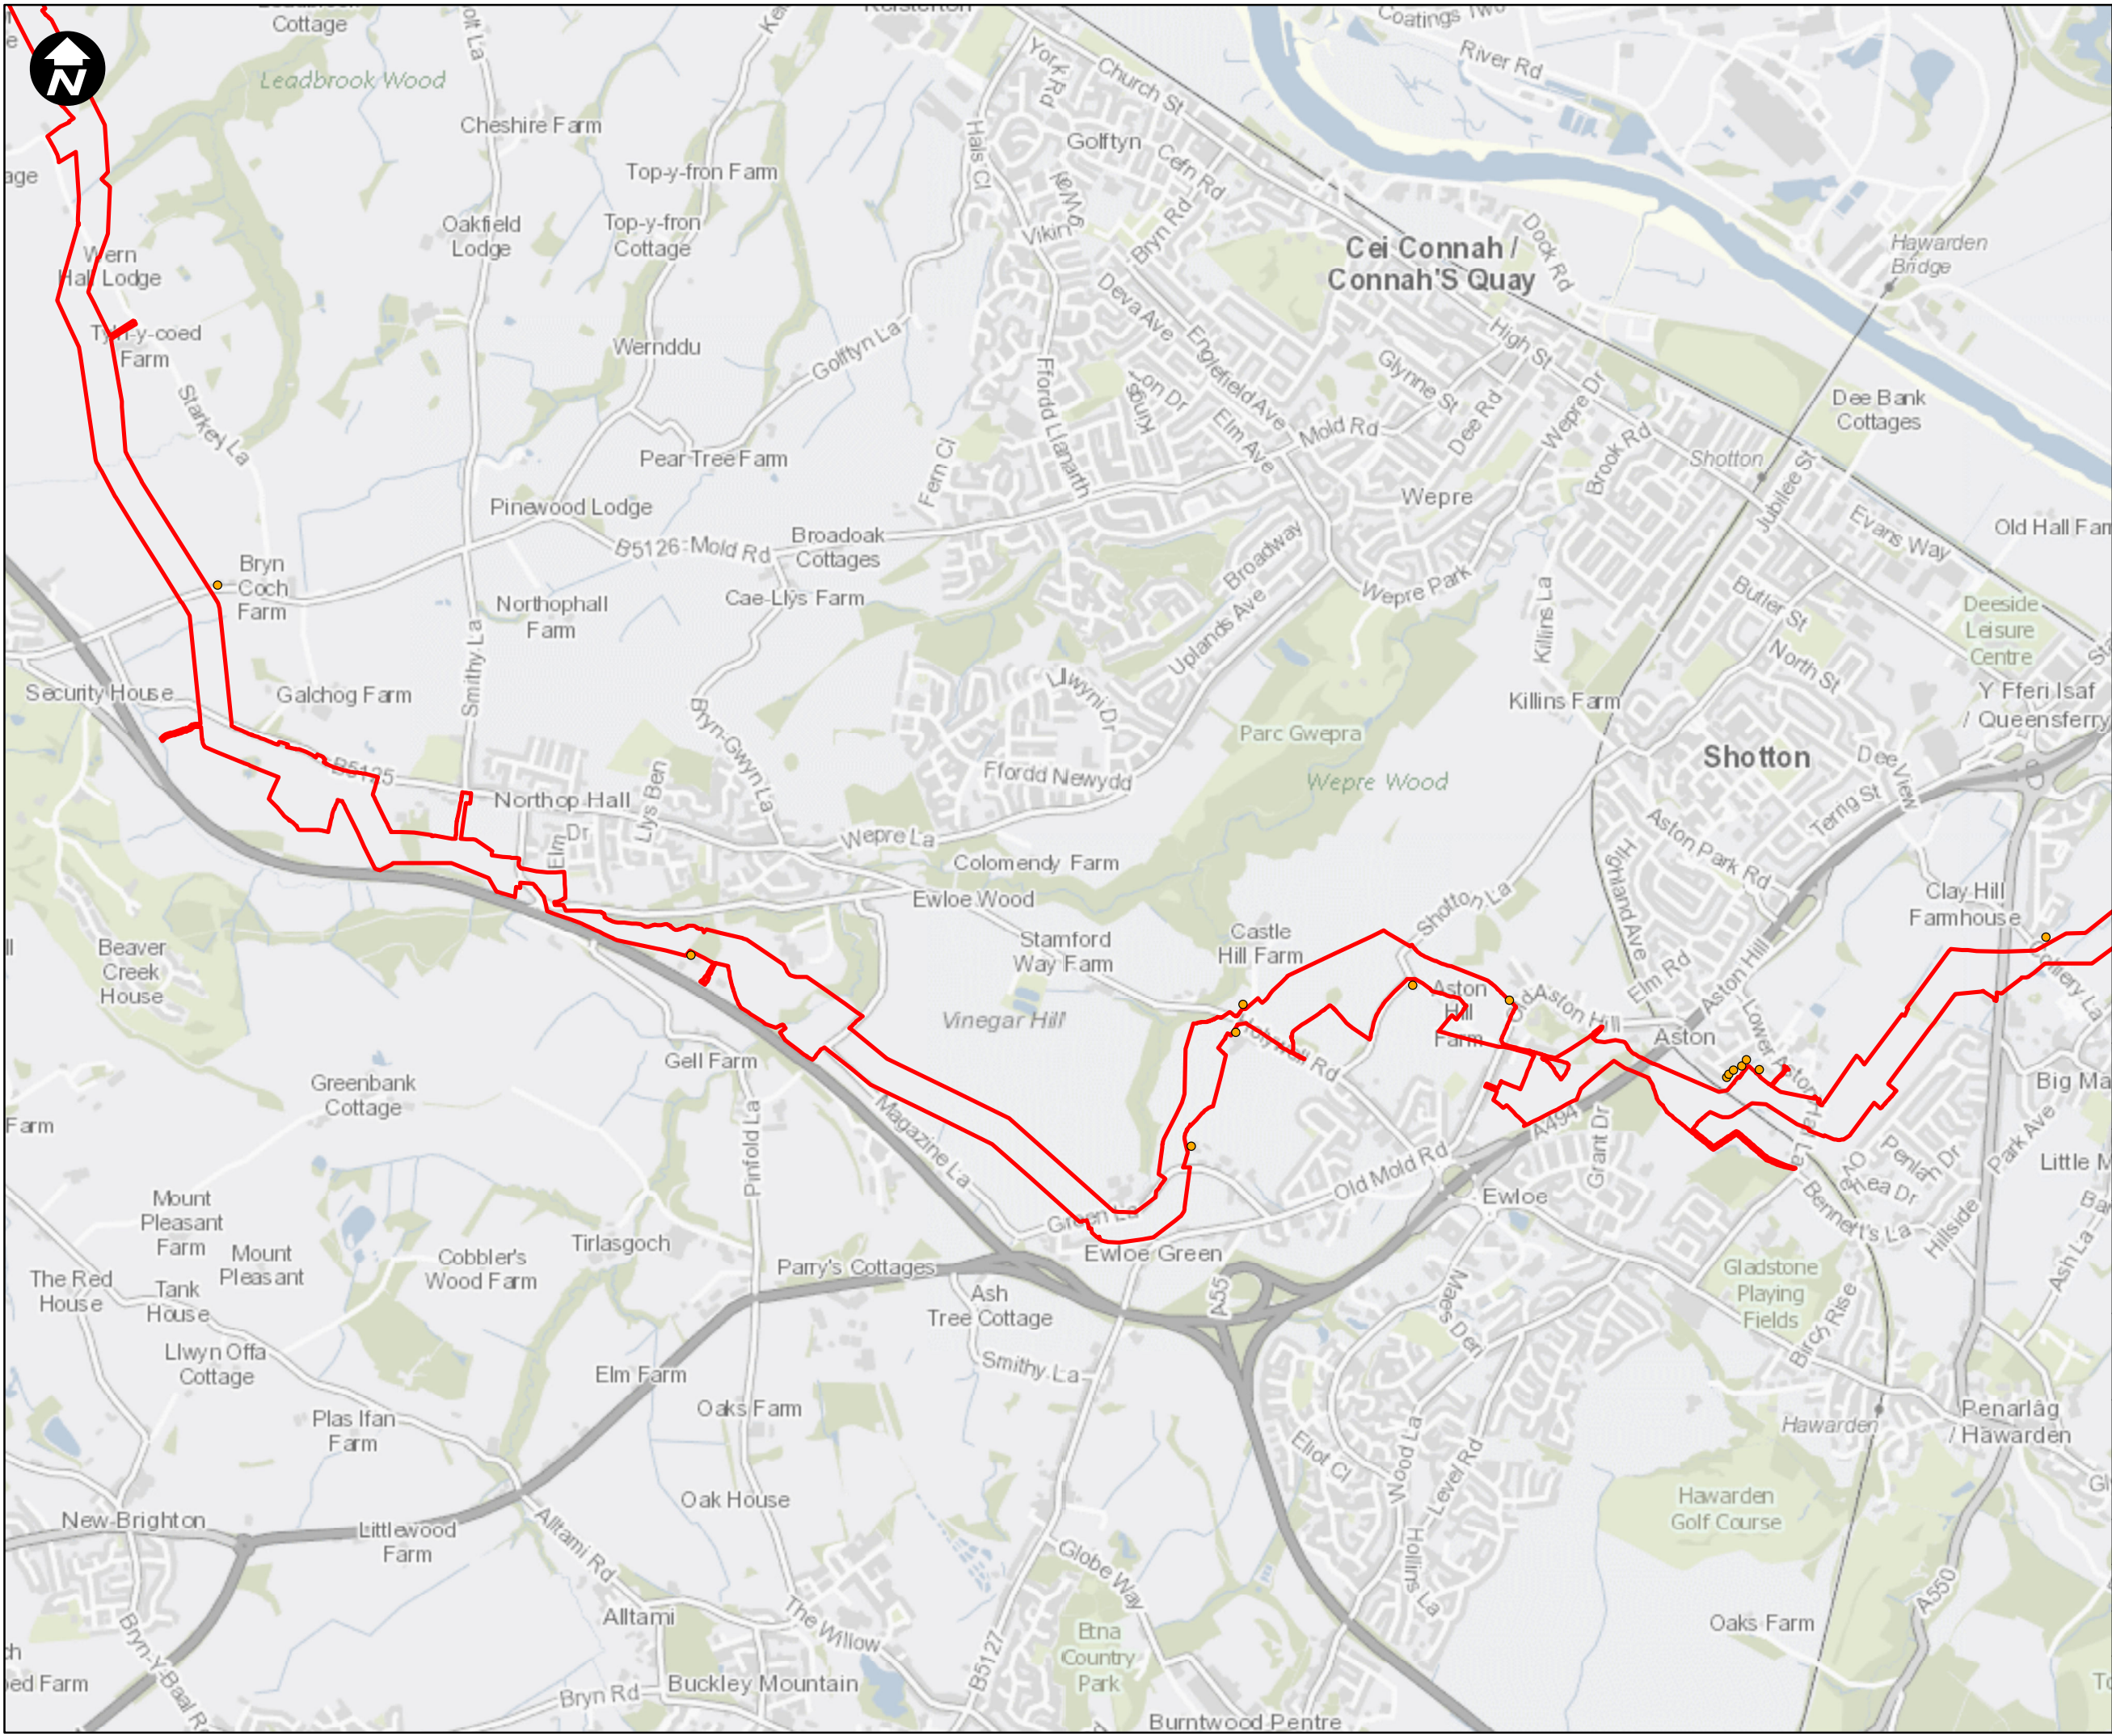

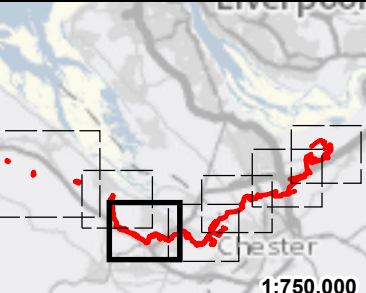



1:750,000

Key:

 Newbuild Infrastructure Boundary

Daytime Medium and High Noise Impacts

 High

 Medium

SCALE: 1:20,000

0 200 400 800 Metres

Contains OS data © Crown Copyright and database right 2020

HyNet North West

PROJECT TITLE

HyNet Carbon Dioxide Pipeline DCO

DRAWING TITLE

Figure 15.3 Magnitude of Construction Noise Impacts
Sheet 5 of 21

DRAWING STATUS



FOR DESIGN CHANGE REQUEST 1

DRAWN	CHECKED	APPROVED	AUTHORISED
AB	JH	EO	MT

SCALE @ A3 SIZE	DATE	REVISION
1:20,000	25/03/2023	B

DRAWING NUMBER

EN070007-APP-ES-15.3 Sheet 5

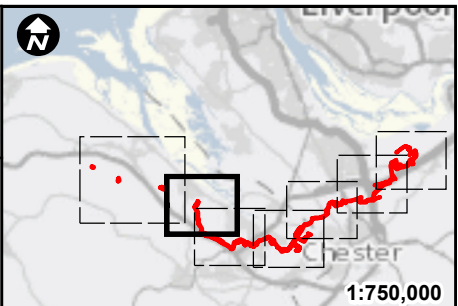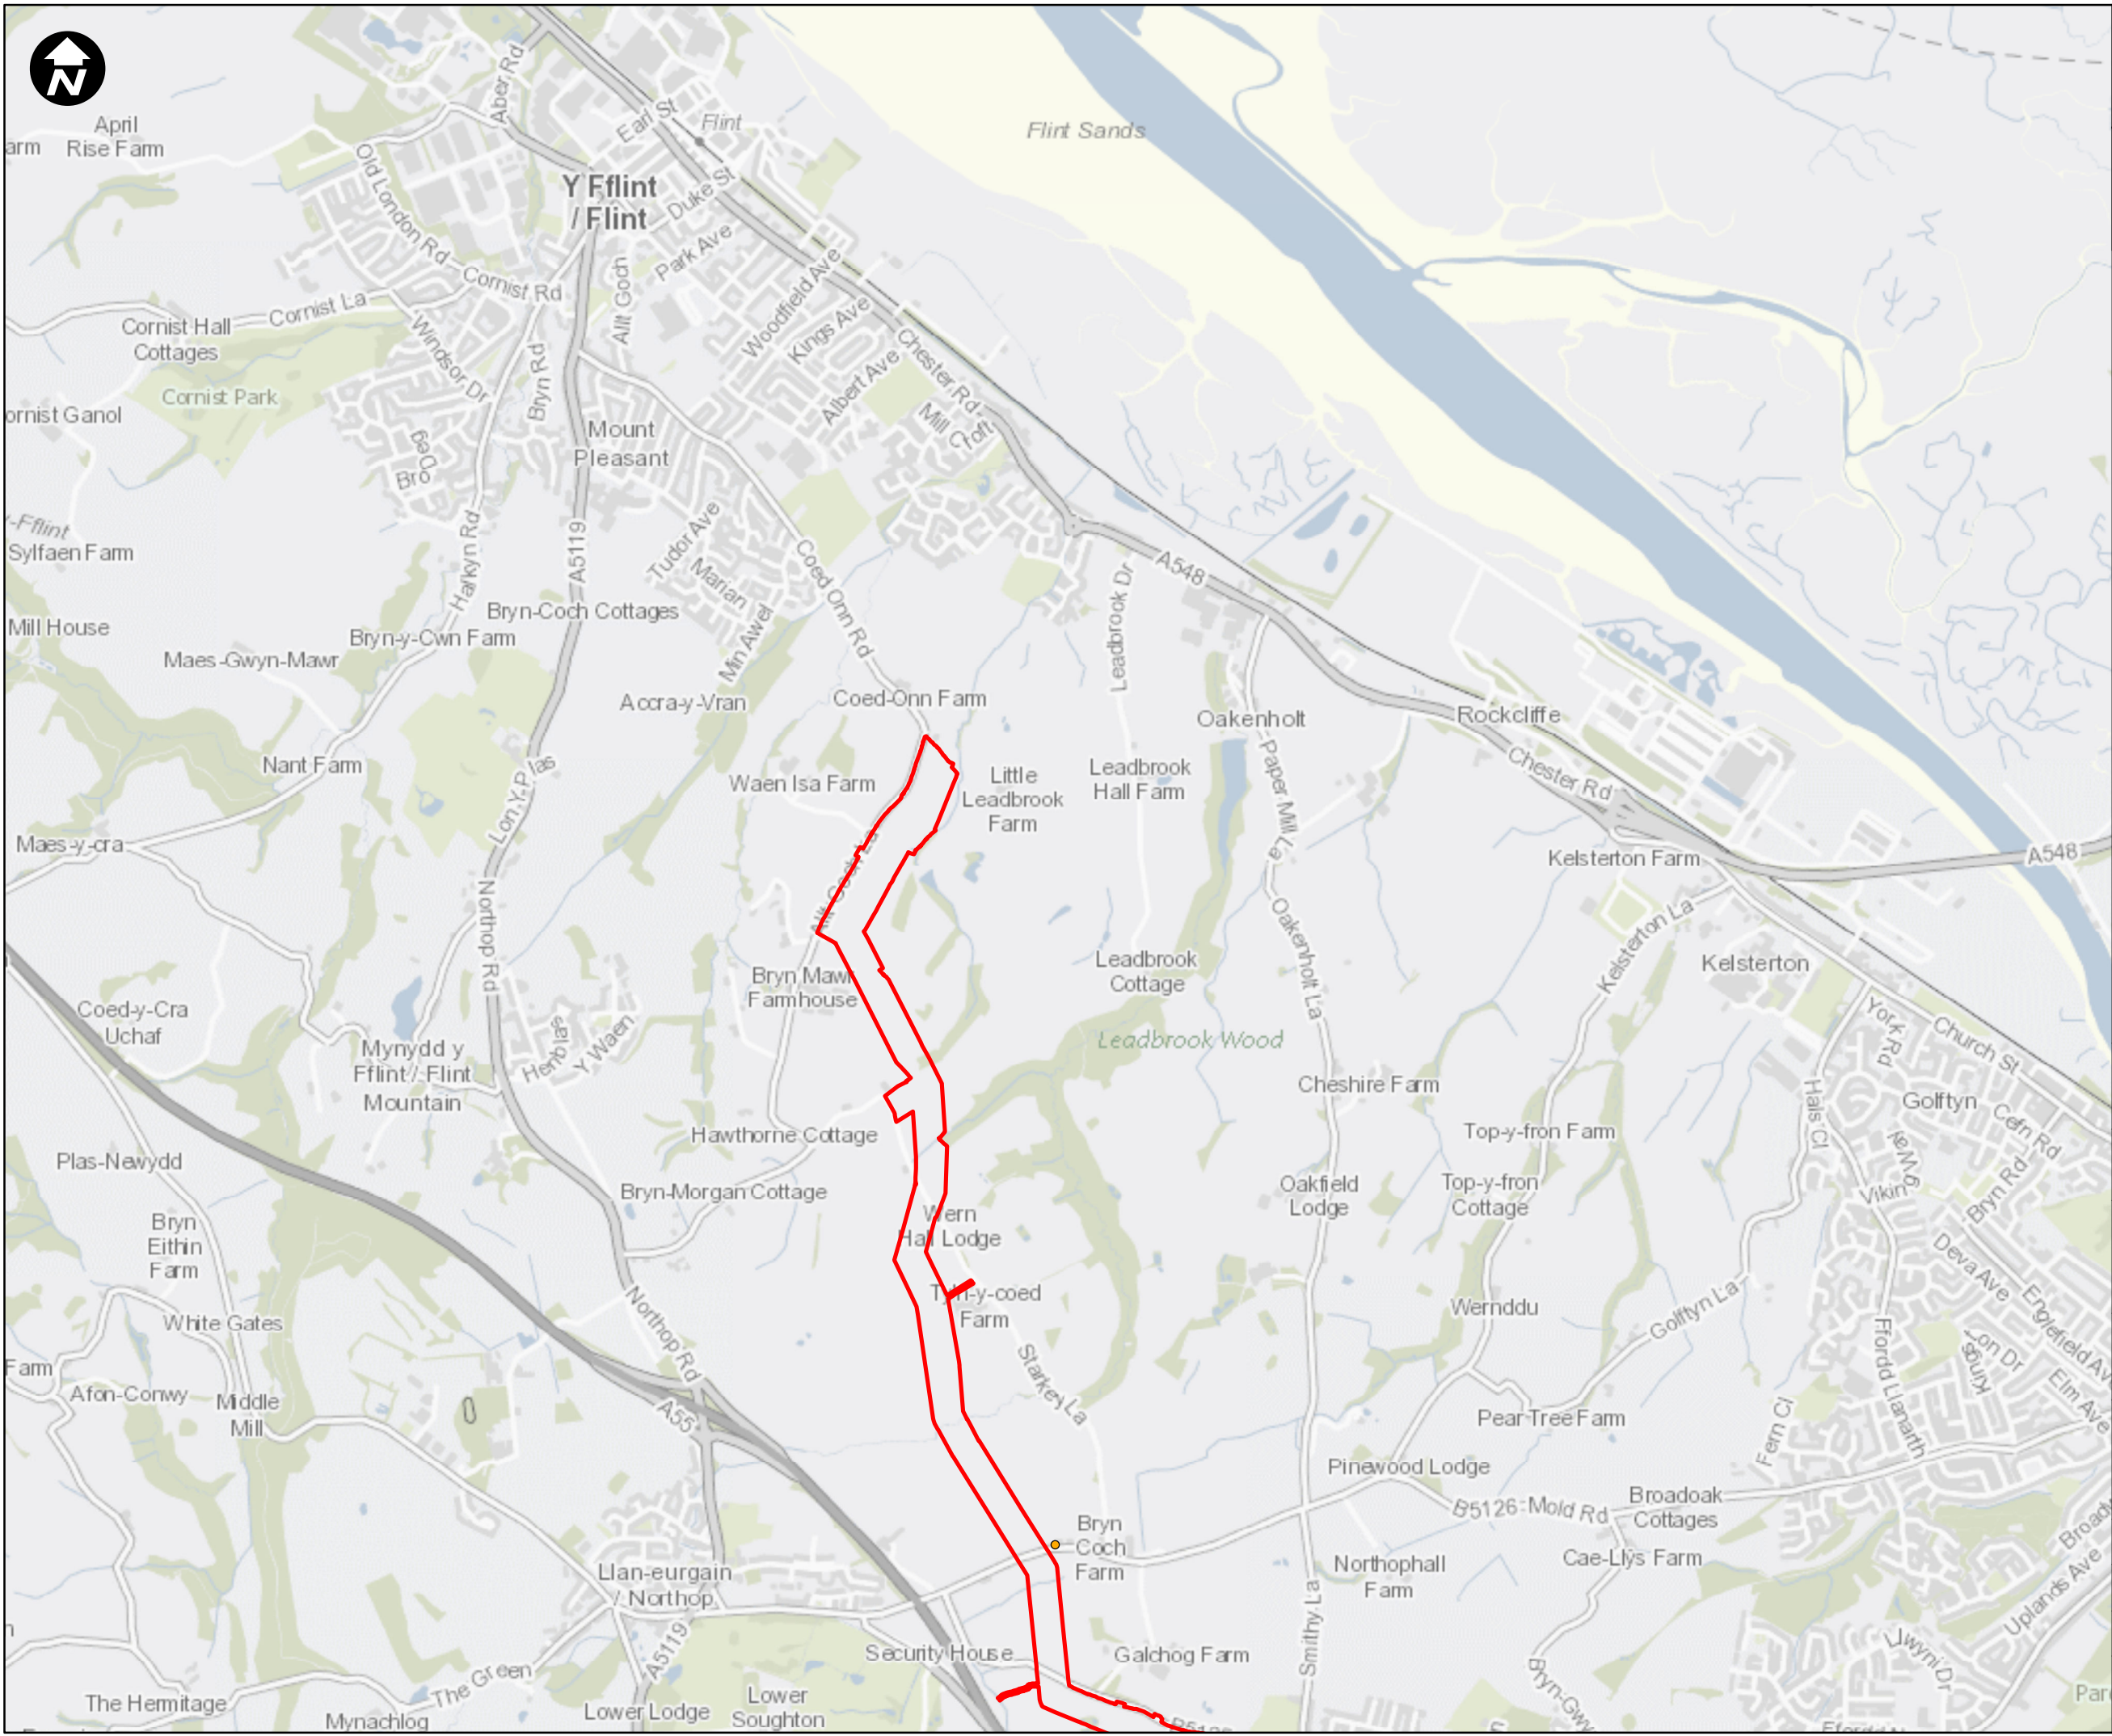

Key:

Newbuild Infrastructure Boundary

Daytime Medium and High Noise Impacts

● High

● Medium

SCALE: 1:20,000

0 200 400 800 Metres



Contains OS data © Crown Copyright and database right 2020

HyNet North West

PROJECT TITLE
HyNet Carbon Dioxide Pipeline DCO

DRAWING TITLE
Figure 15.3 Magnitude of Construction Noise Impacts
Sheet 6 of 21

DRAWING STATUS			
FOR DESIGN CHANGE REQUEST 1			
DRAWN	CHECKED	APPROVED	AUTHORISED
AB	JH	EO	MT
SCALE @ A3 SIZE		DATE	REVISION
1:20,000		25/03/2023	B
DRAWING NUMBER			
EN070007-APP-ES-15.3 Sheet 6			

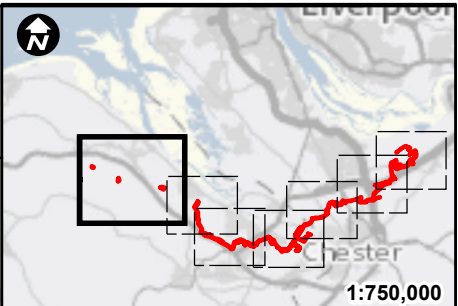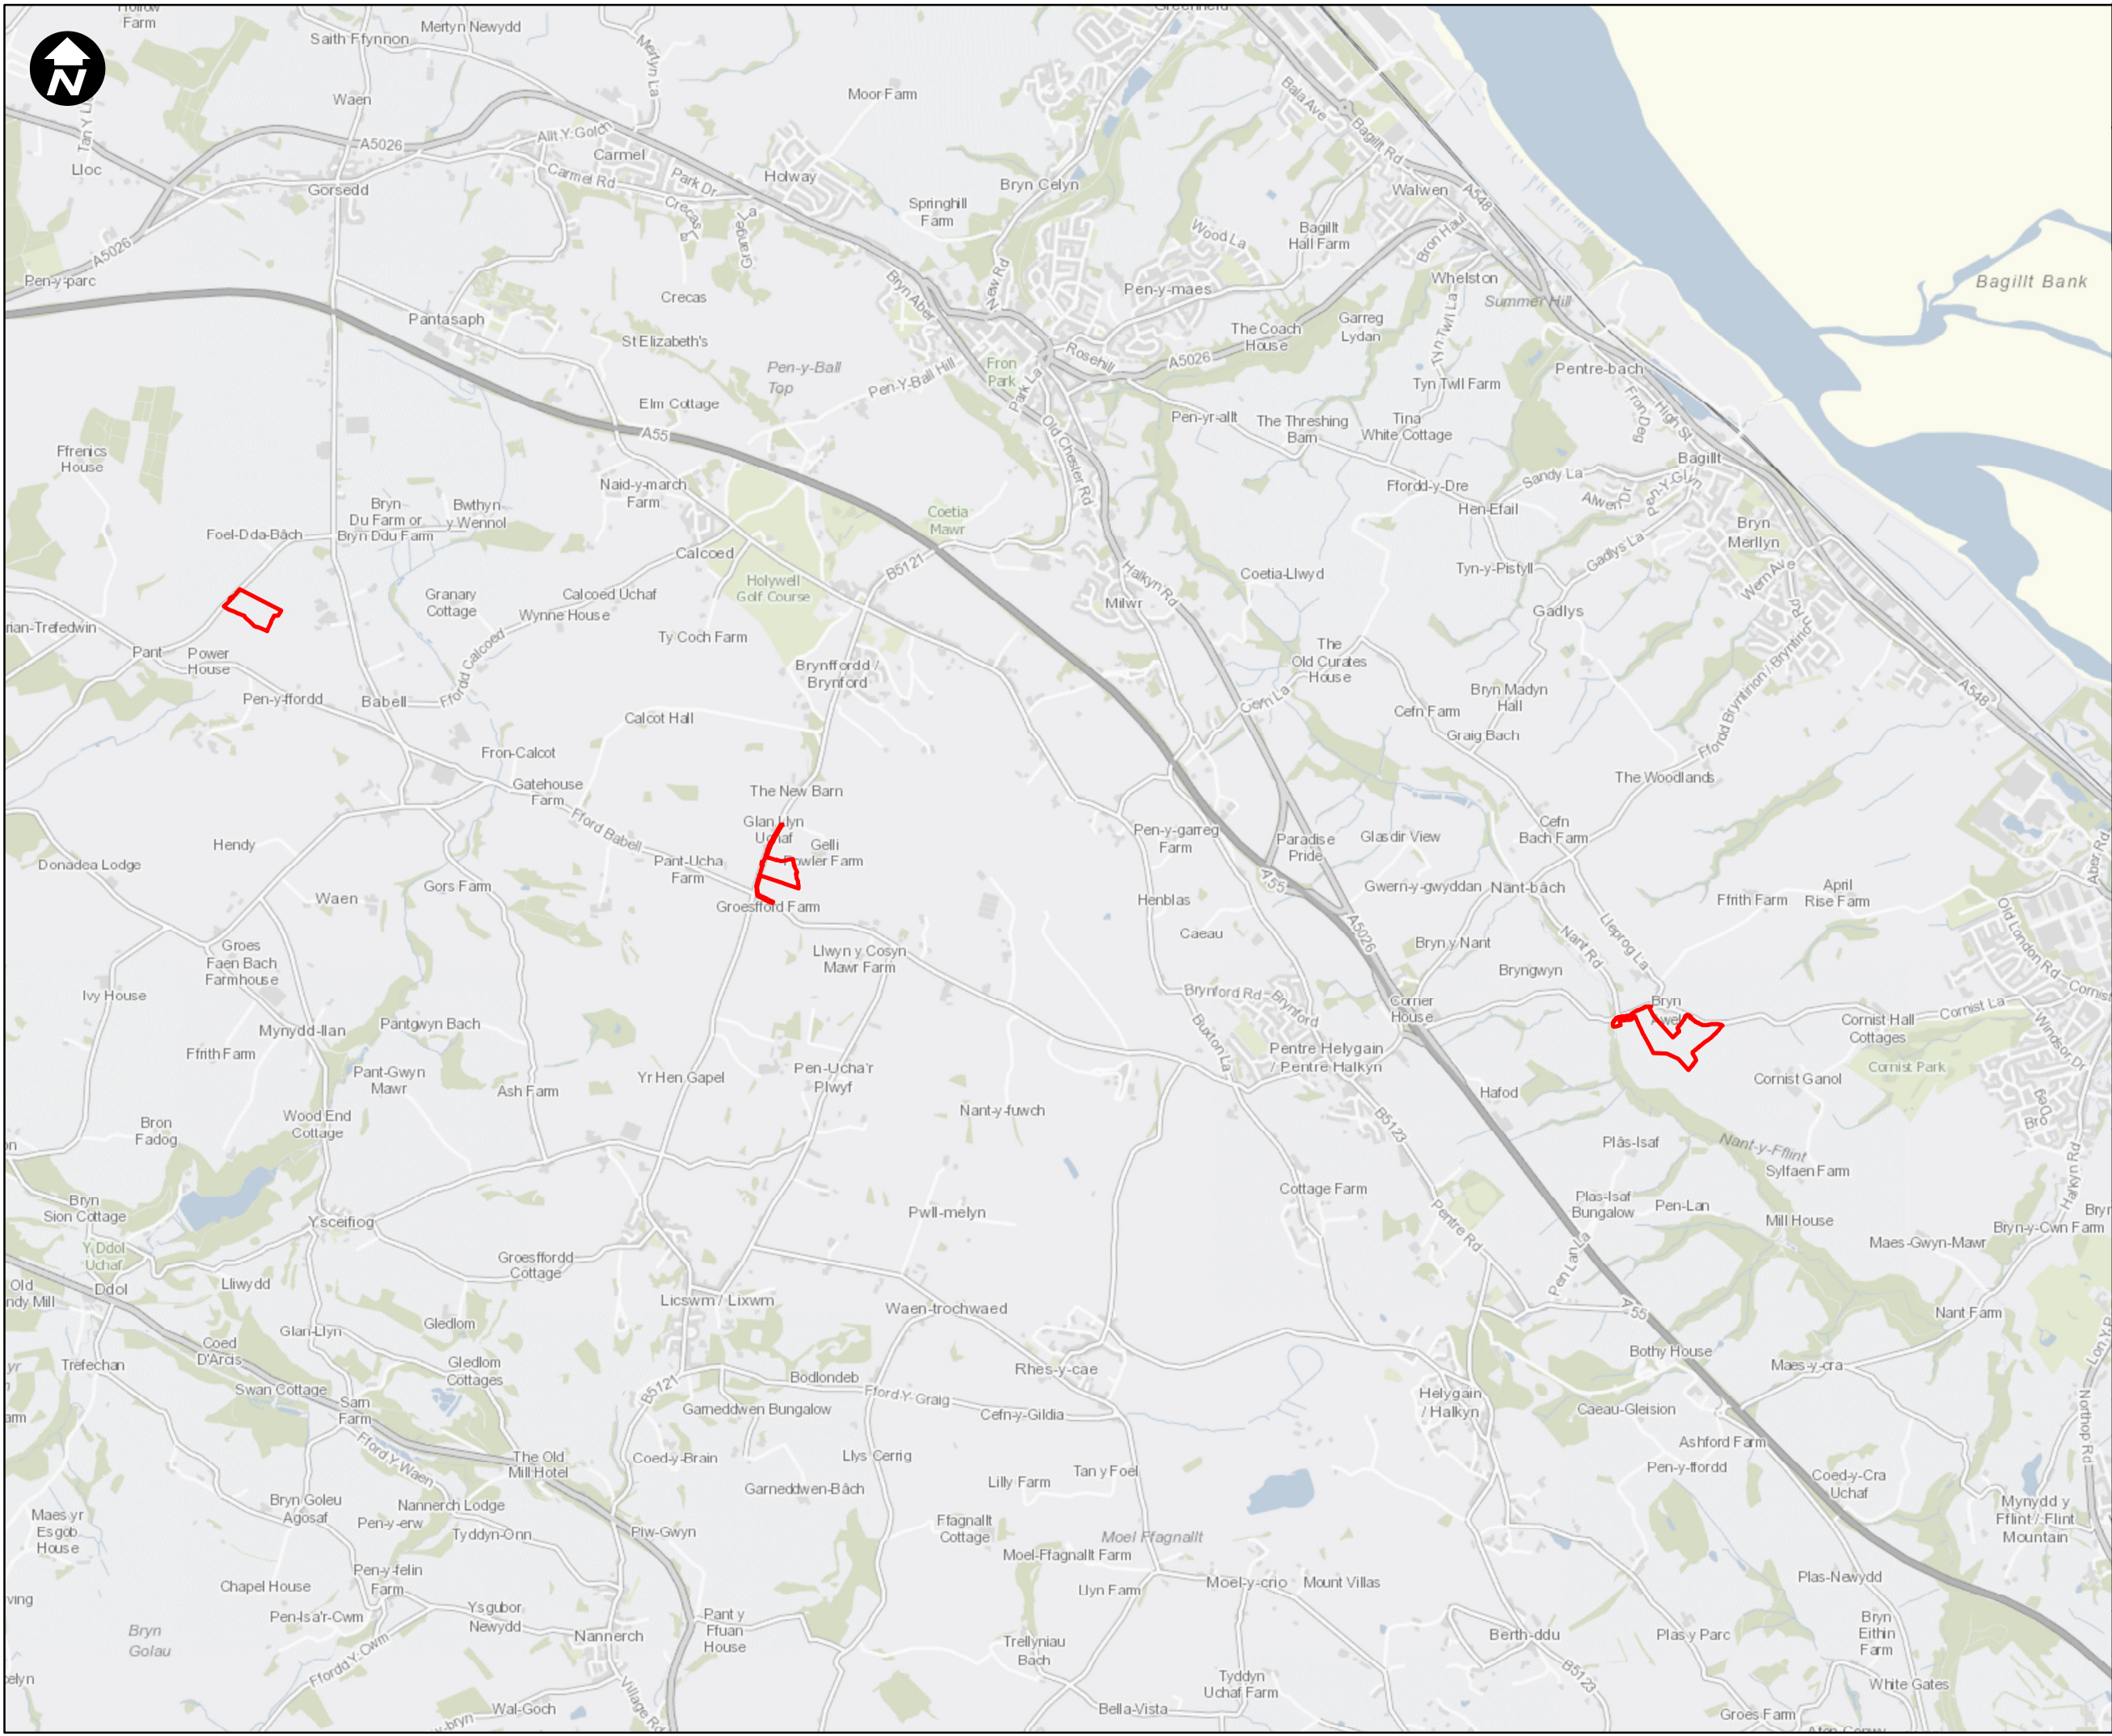

Key:

Newbuild Infrastructure Boundary

Daytime Medium and High Noise Impacts

● High

● Medium

SCALE: 1:30,000

0 200 400 800 1,200 Metres

Contains OS data © Crown Copyright and database right 2020

HyNet North West

PROJECT TITLE

HyNet Carbon Dioxide Pipeline DCO

DRAWING TITLE

Figure 15.3 Magnitude of Construction Noise Impacts Sheet 7 of 21



DRAWING STATUS

FOR DESIGN CHANGE REQUEST 1

DRAWN	CHECKED	APPROVED	AUTHORISED
AB	JH	EO	MT
SCALE @ A3 SIZE		DATE	REVISION
1:30,000		25/03/2023	B

DRAWING NUMBER

EN070007-APP-ES-15.3 Sheet 7

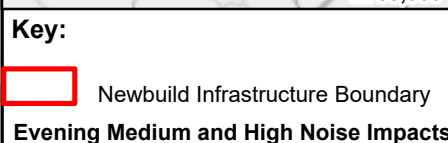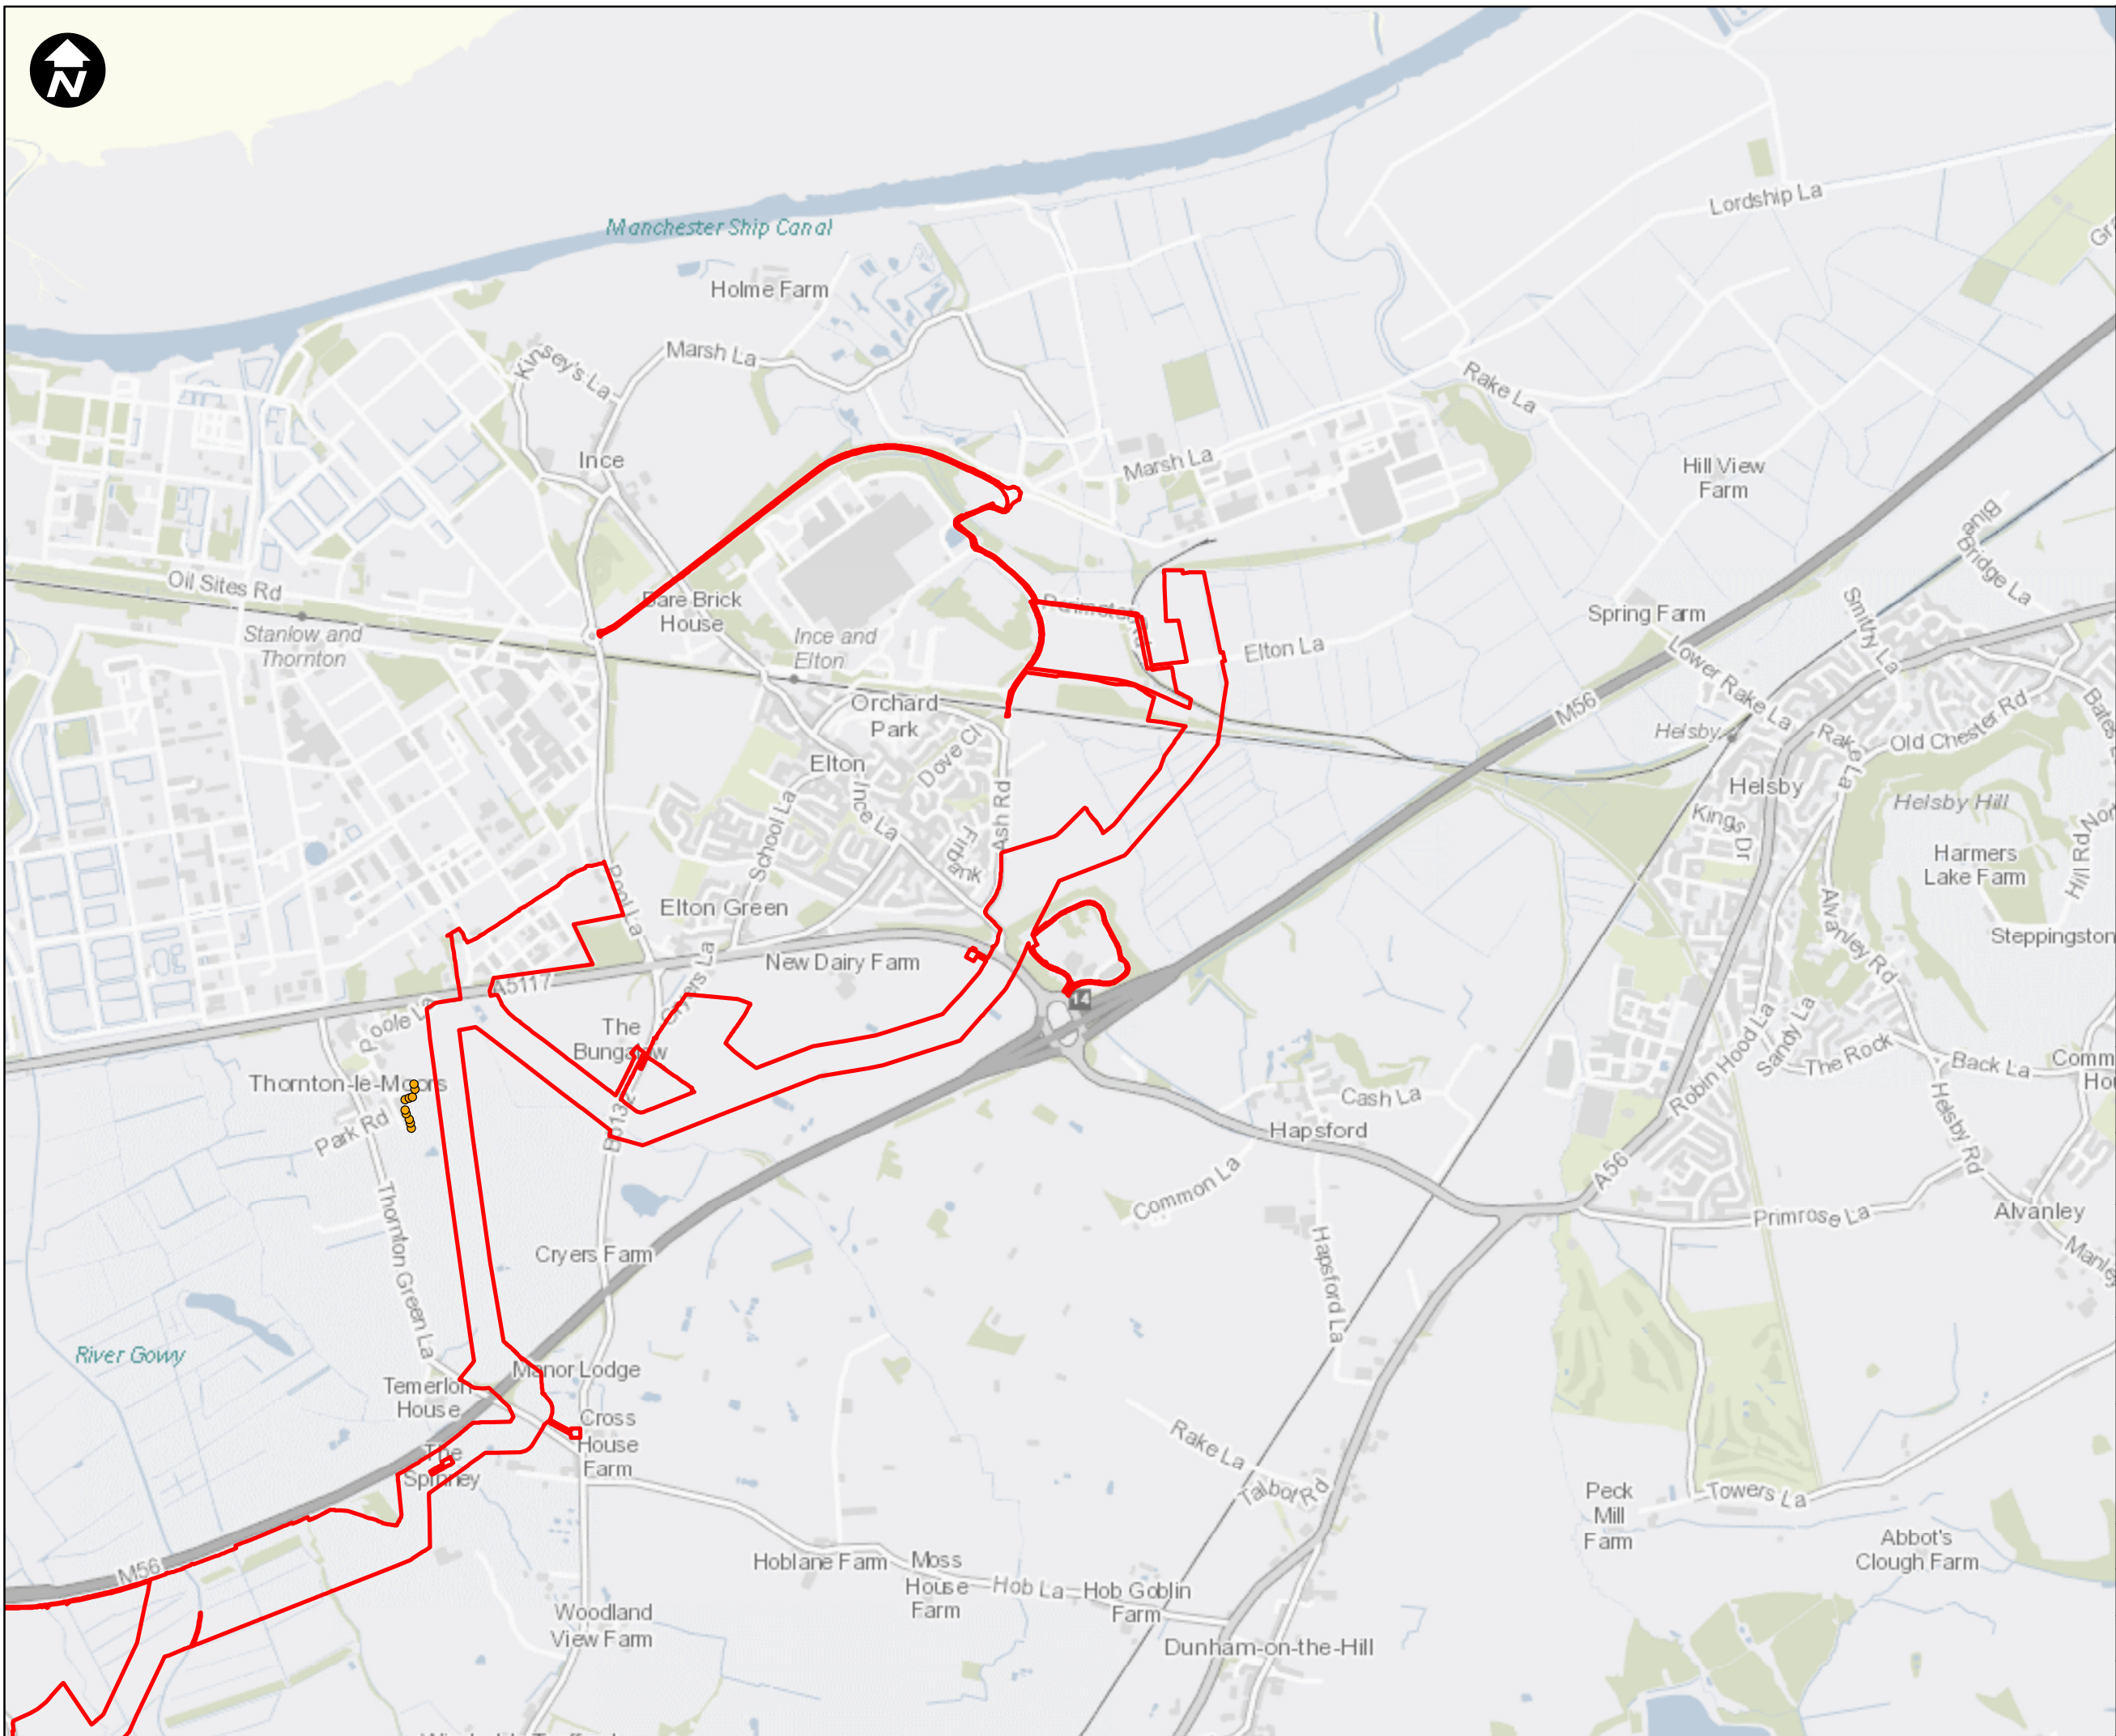

- High
- Medium

Contains OS data © Crown Copyright and database right 2020

PROJECT TITLE



**HyNet Carbon Dioxide
Pipeline DCO**

DRAWING STATUS
FOR DESIGN CHANGE REQUEST 1

SCALE @ A3 SIZE 1:20,000	DATE 25/03/2023	REVISION B
-----------------------------	--------------------	---------------

DRAWING NUMBER

EN070007-APP-ES-15.3 Sheet 8

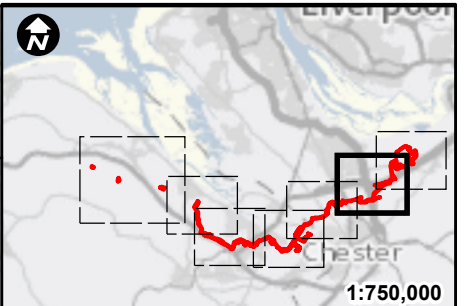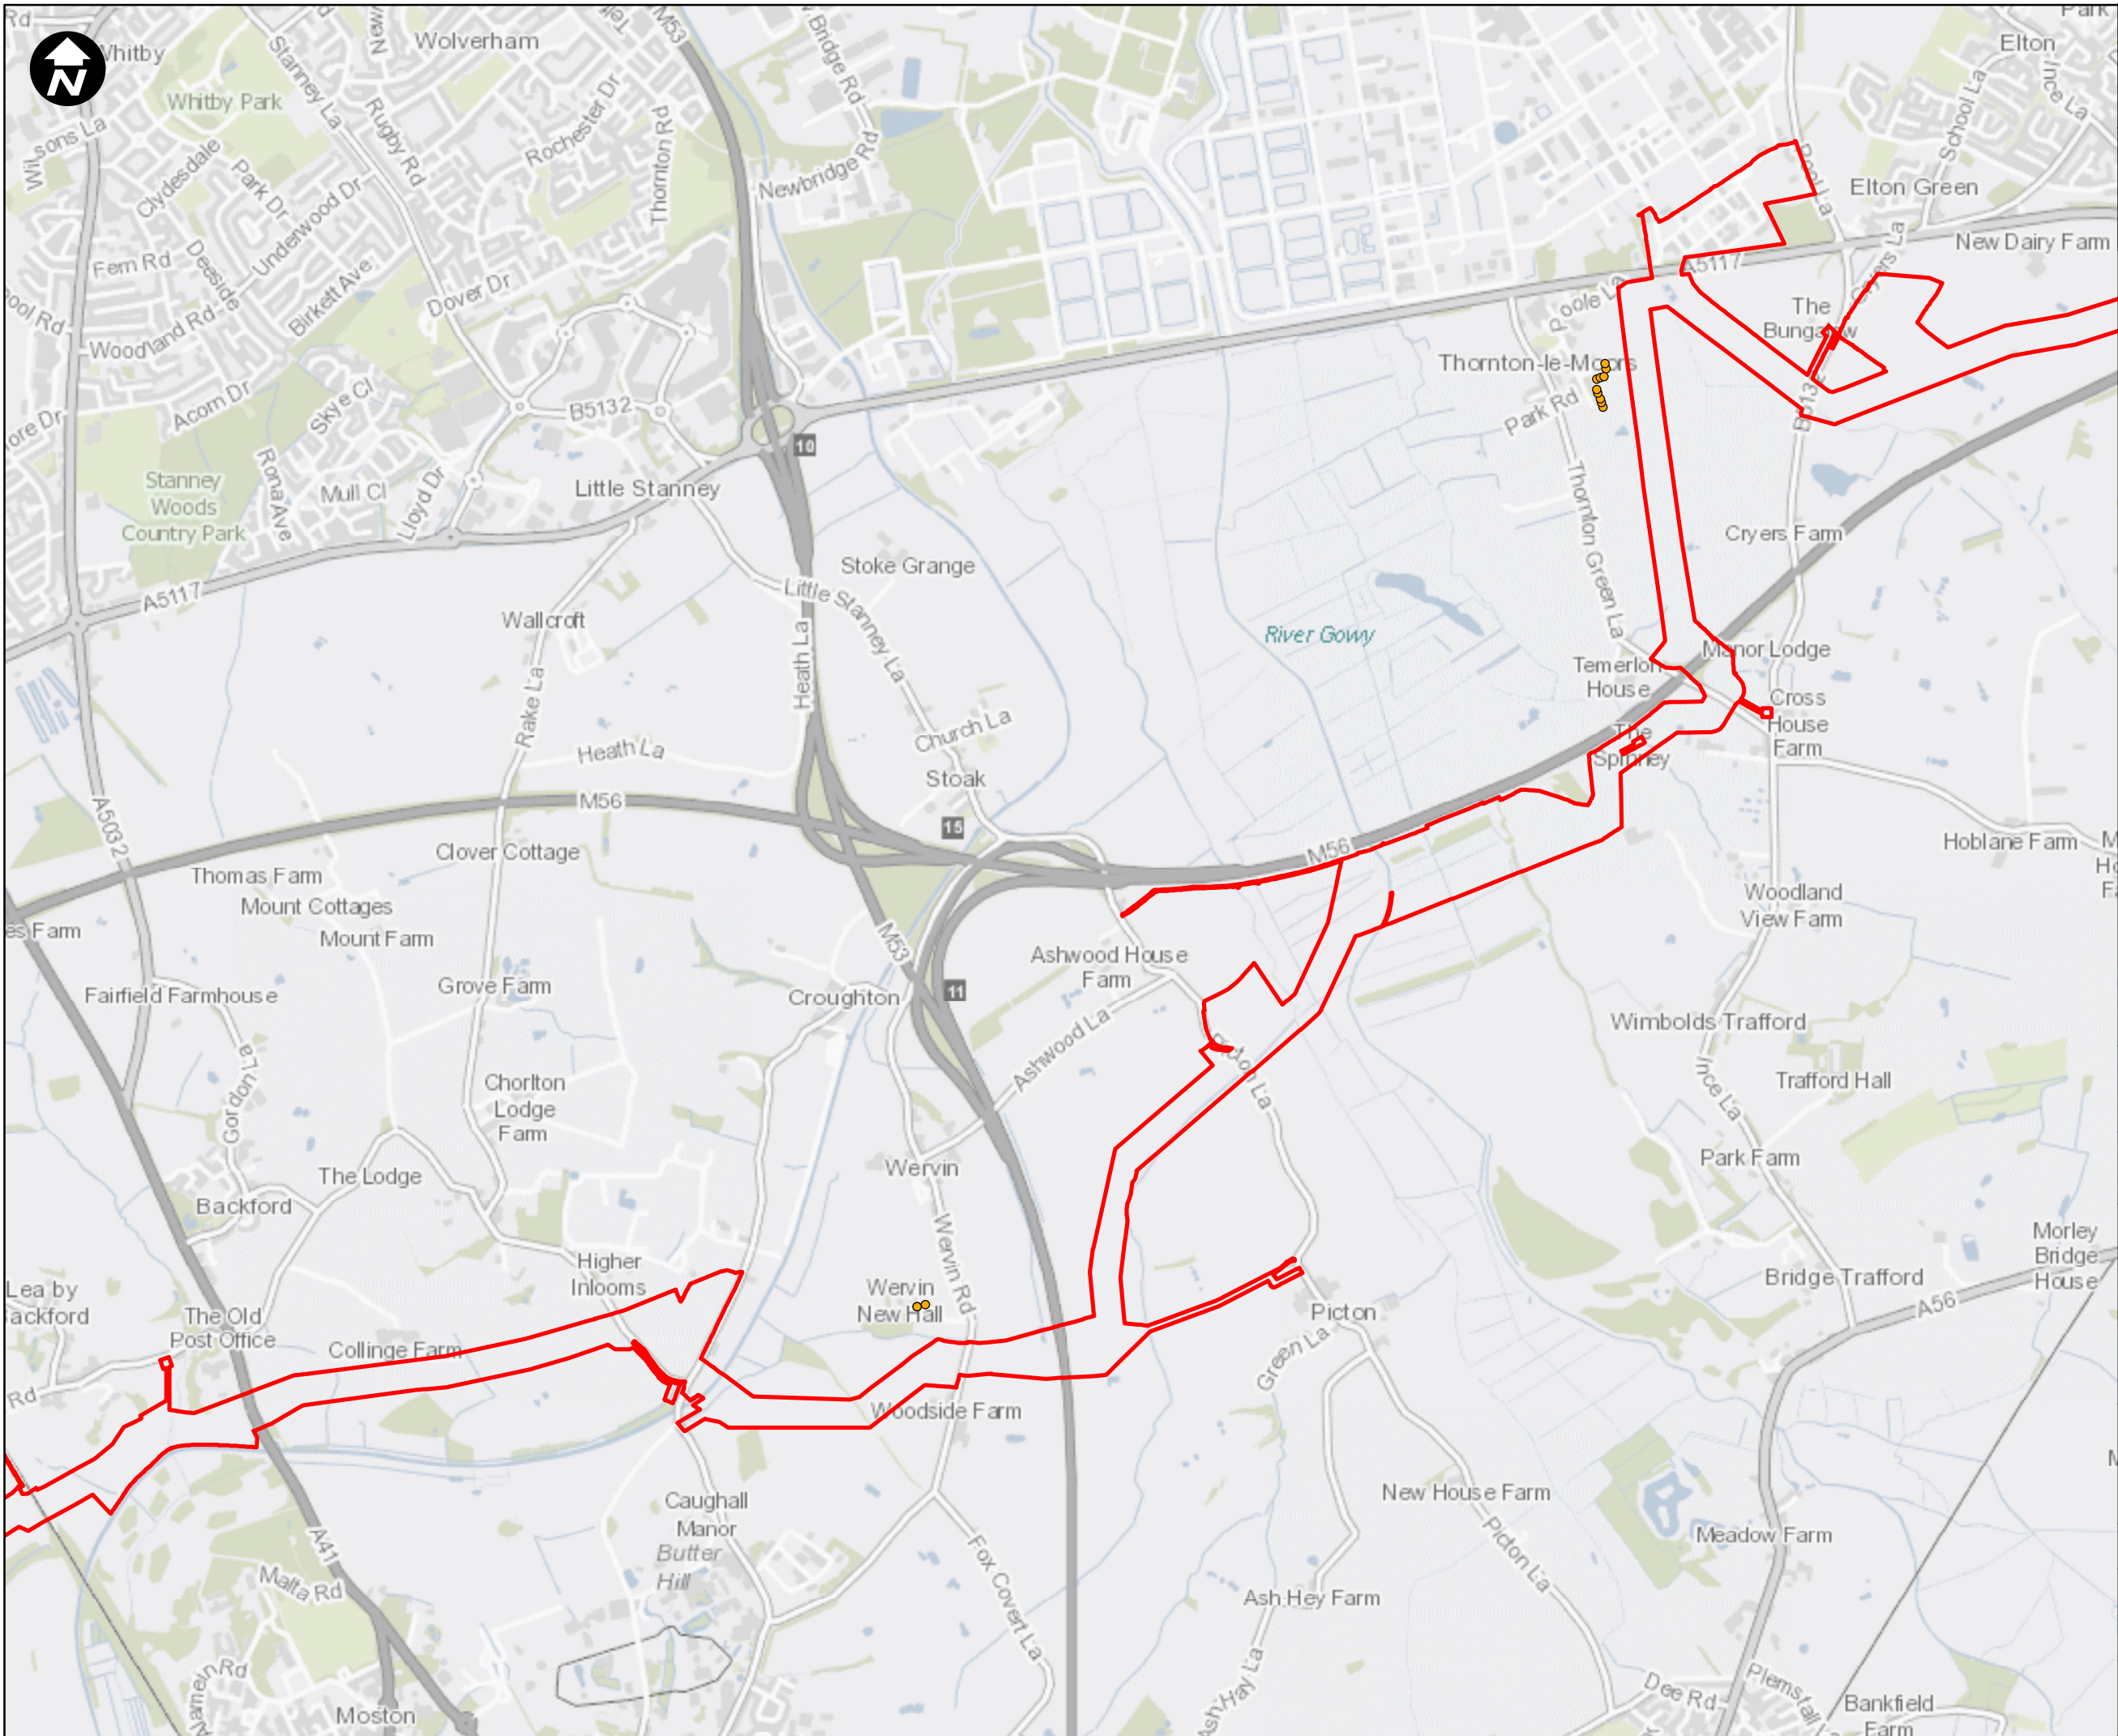

Key:

□ Newbuild Infrastructure Boundary

Evening Medium and High Noise Impacts

- High
- Medium

SCALE: 1:20,000

0 200 400 800 Metres

Contains OS data © Crown Copyright and database right 2020

HyNet North West

PROJECT TITLE

HyNet Carbon Dioxide Pipeline DCO

DRAWING TITLE

Figure 15.3 Magnitude of Construction Noise Impacts
Sheet 9 of 21

DRAWING STATUS



FOR DESIGN CHANGE REQUEST 1

DRAWN	CHECKED	APPROVED	AUTHORISED
AB	JH	EO	MT

SCALE @ A3 SIZE	DATE	REVISION
1:20,000	25/03/2023	B

DRAWING NUMBER

EN070007-APP-ES-15.3 Sheet 9

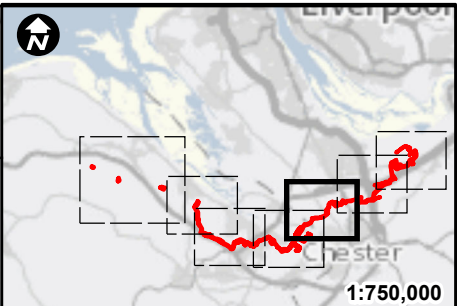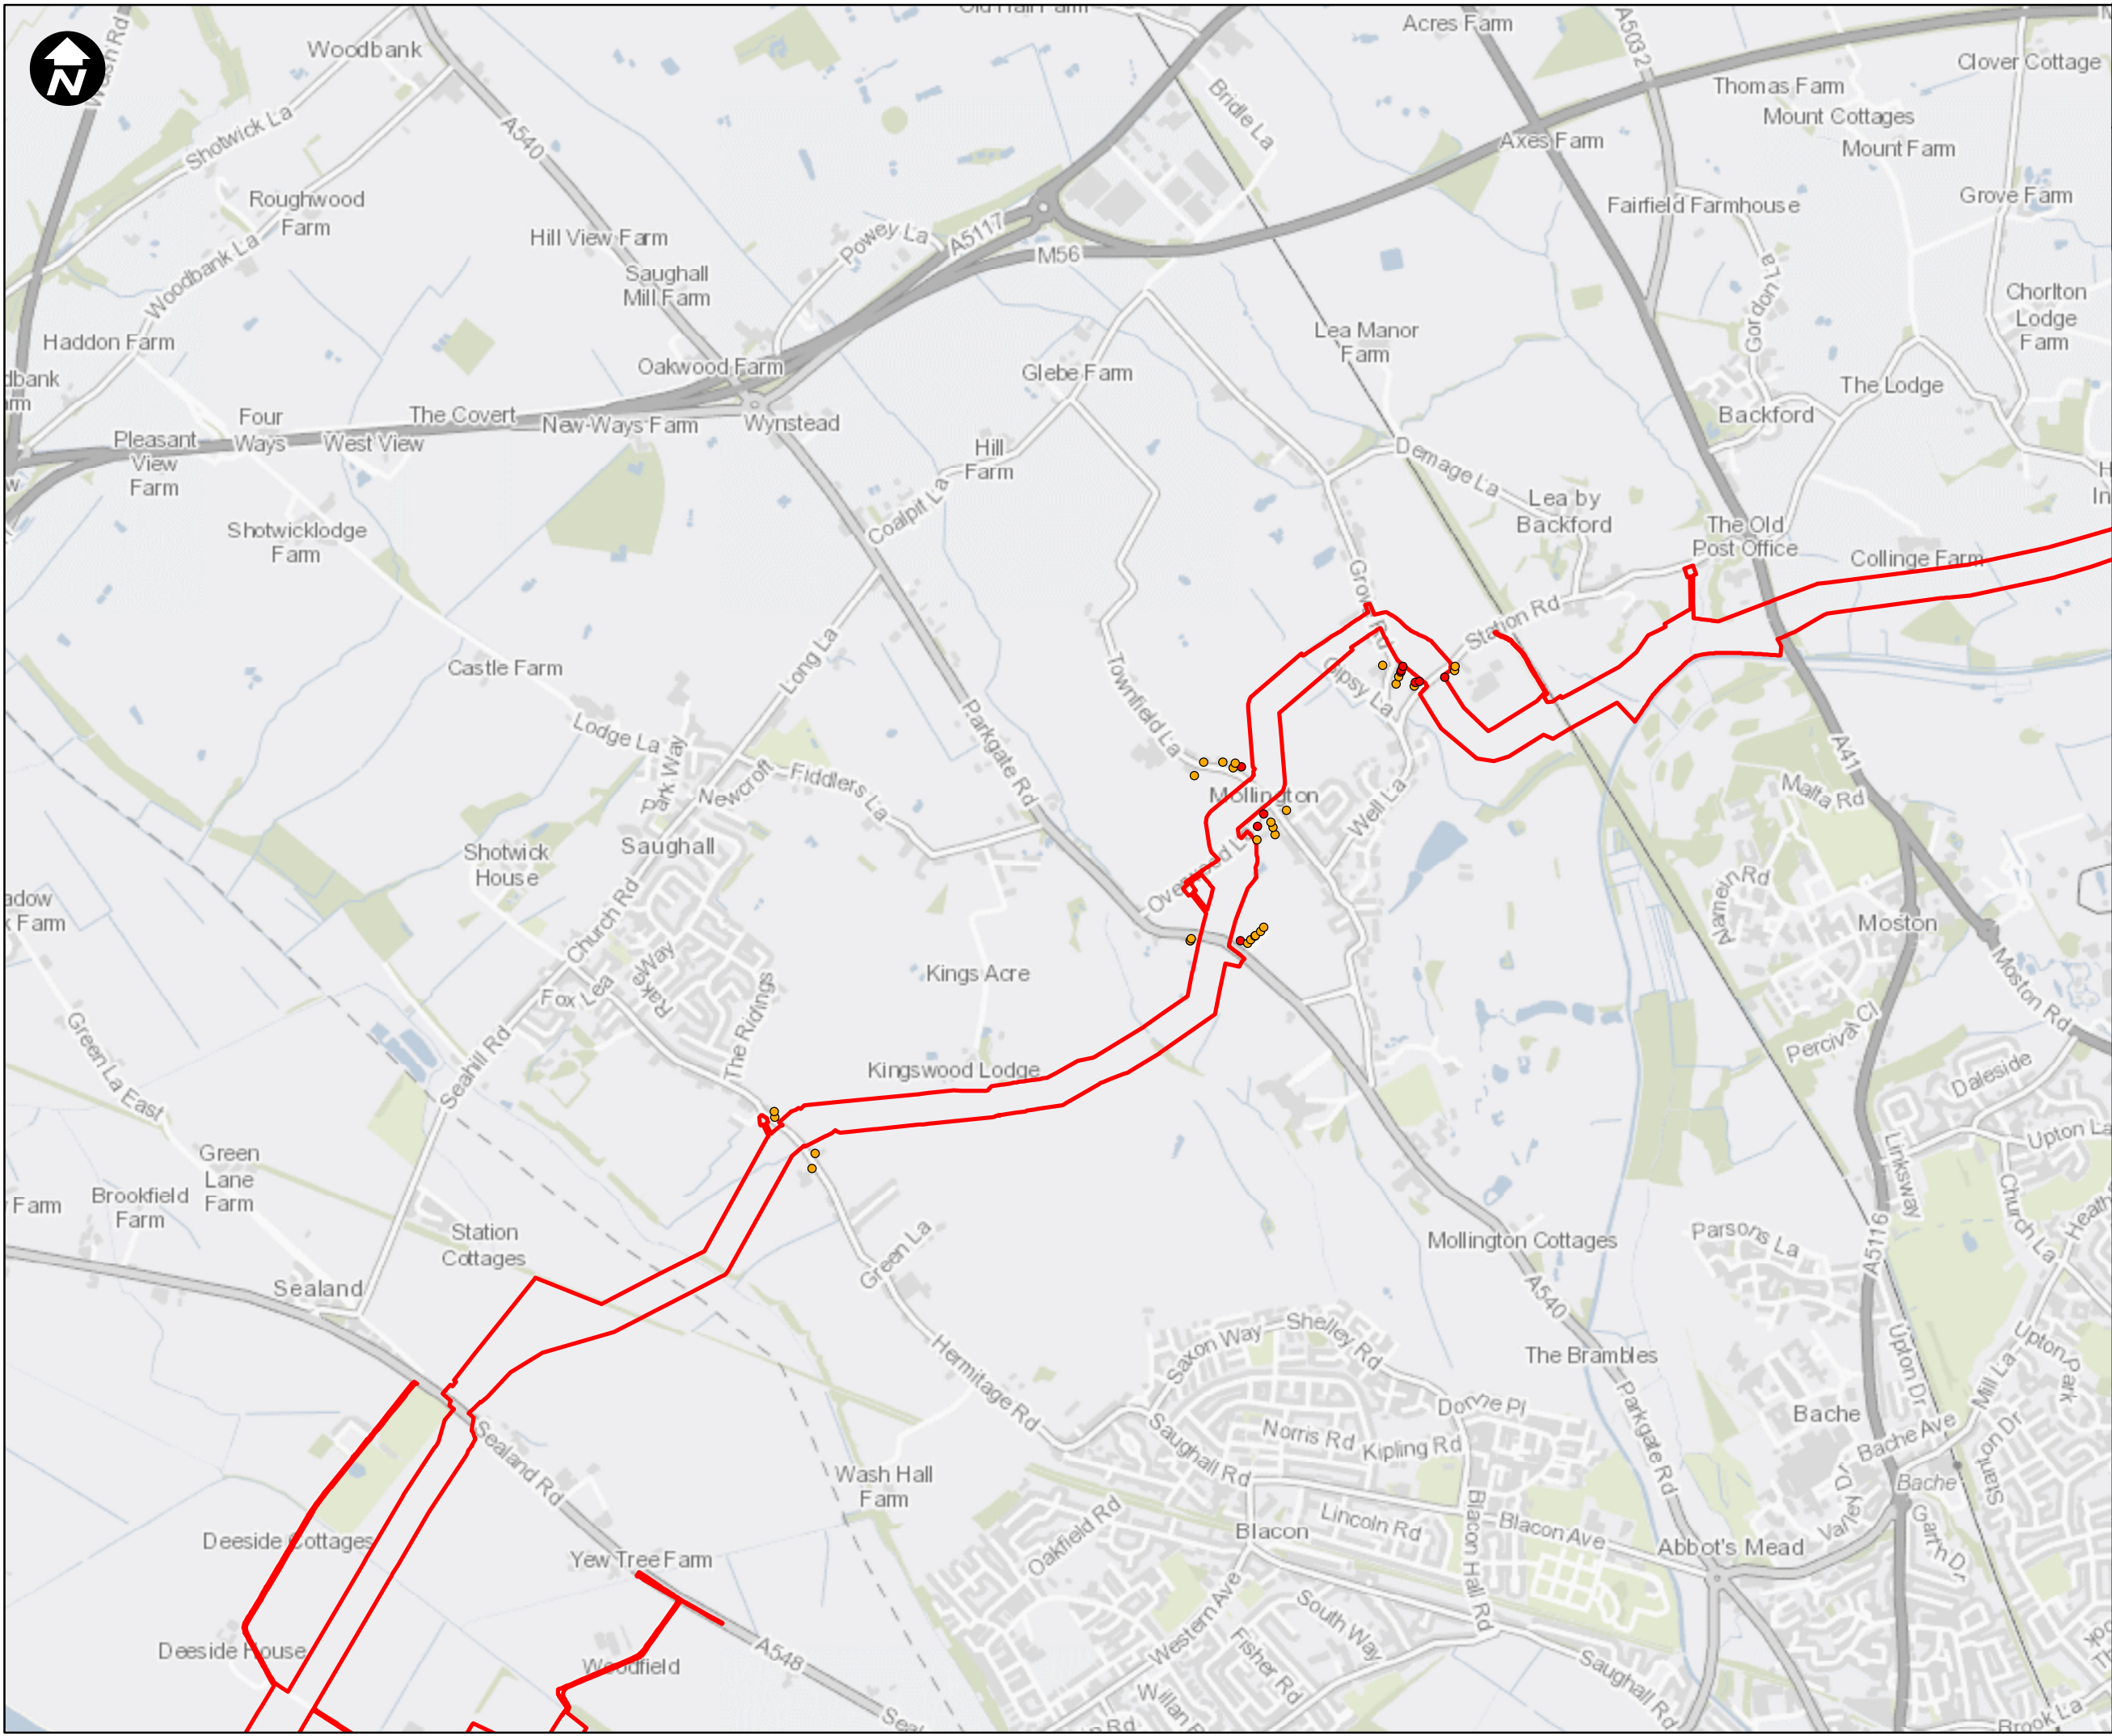

Key:

- Newbuild Infrastructure Boundary

Evening Major and Moderate Impacts

- Major
- Moderate

SCALE: 1:20,000

0 200 400 800 Metres

Contains OS data © Crown Copyright and database right 2020

HyNet North West

PROJECT TITLE

HyNet Carbon Dioxide Pipeline DCO

DRAWING TITLE

Figure 15.3 Magnitude of Construction Noise Impacts
Sheet 10 of 21



DRAWING STATUS

FOR DESIGN CHANGE REQUEST 1

DRAWN	CHECKED	APPROVED	AUTHORISED
AB	JH	EO	MT
SCALE @ A3 SIZE 1:20,000		DATE 25/03/2023	REVISION B

DRAWING NUMBER

EN070007-APP-ES-15.3 Sheet 10

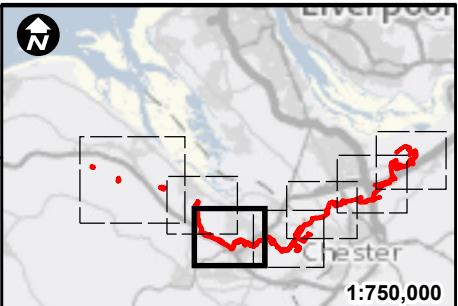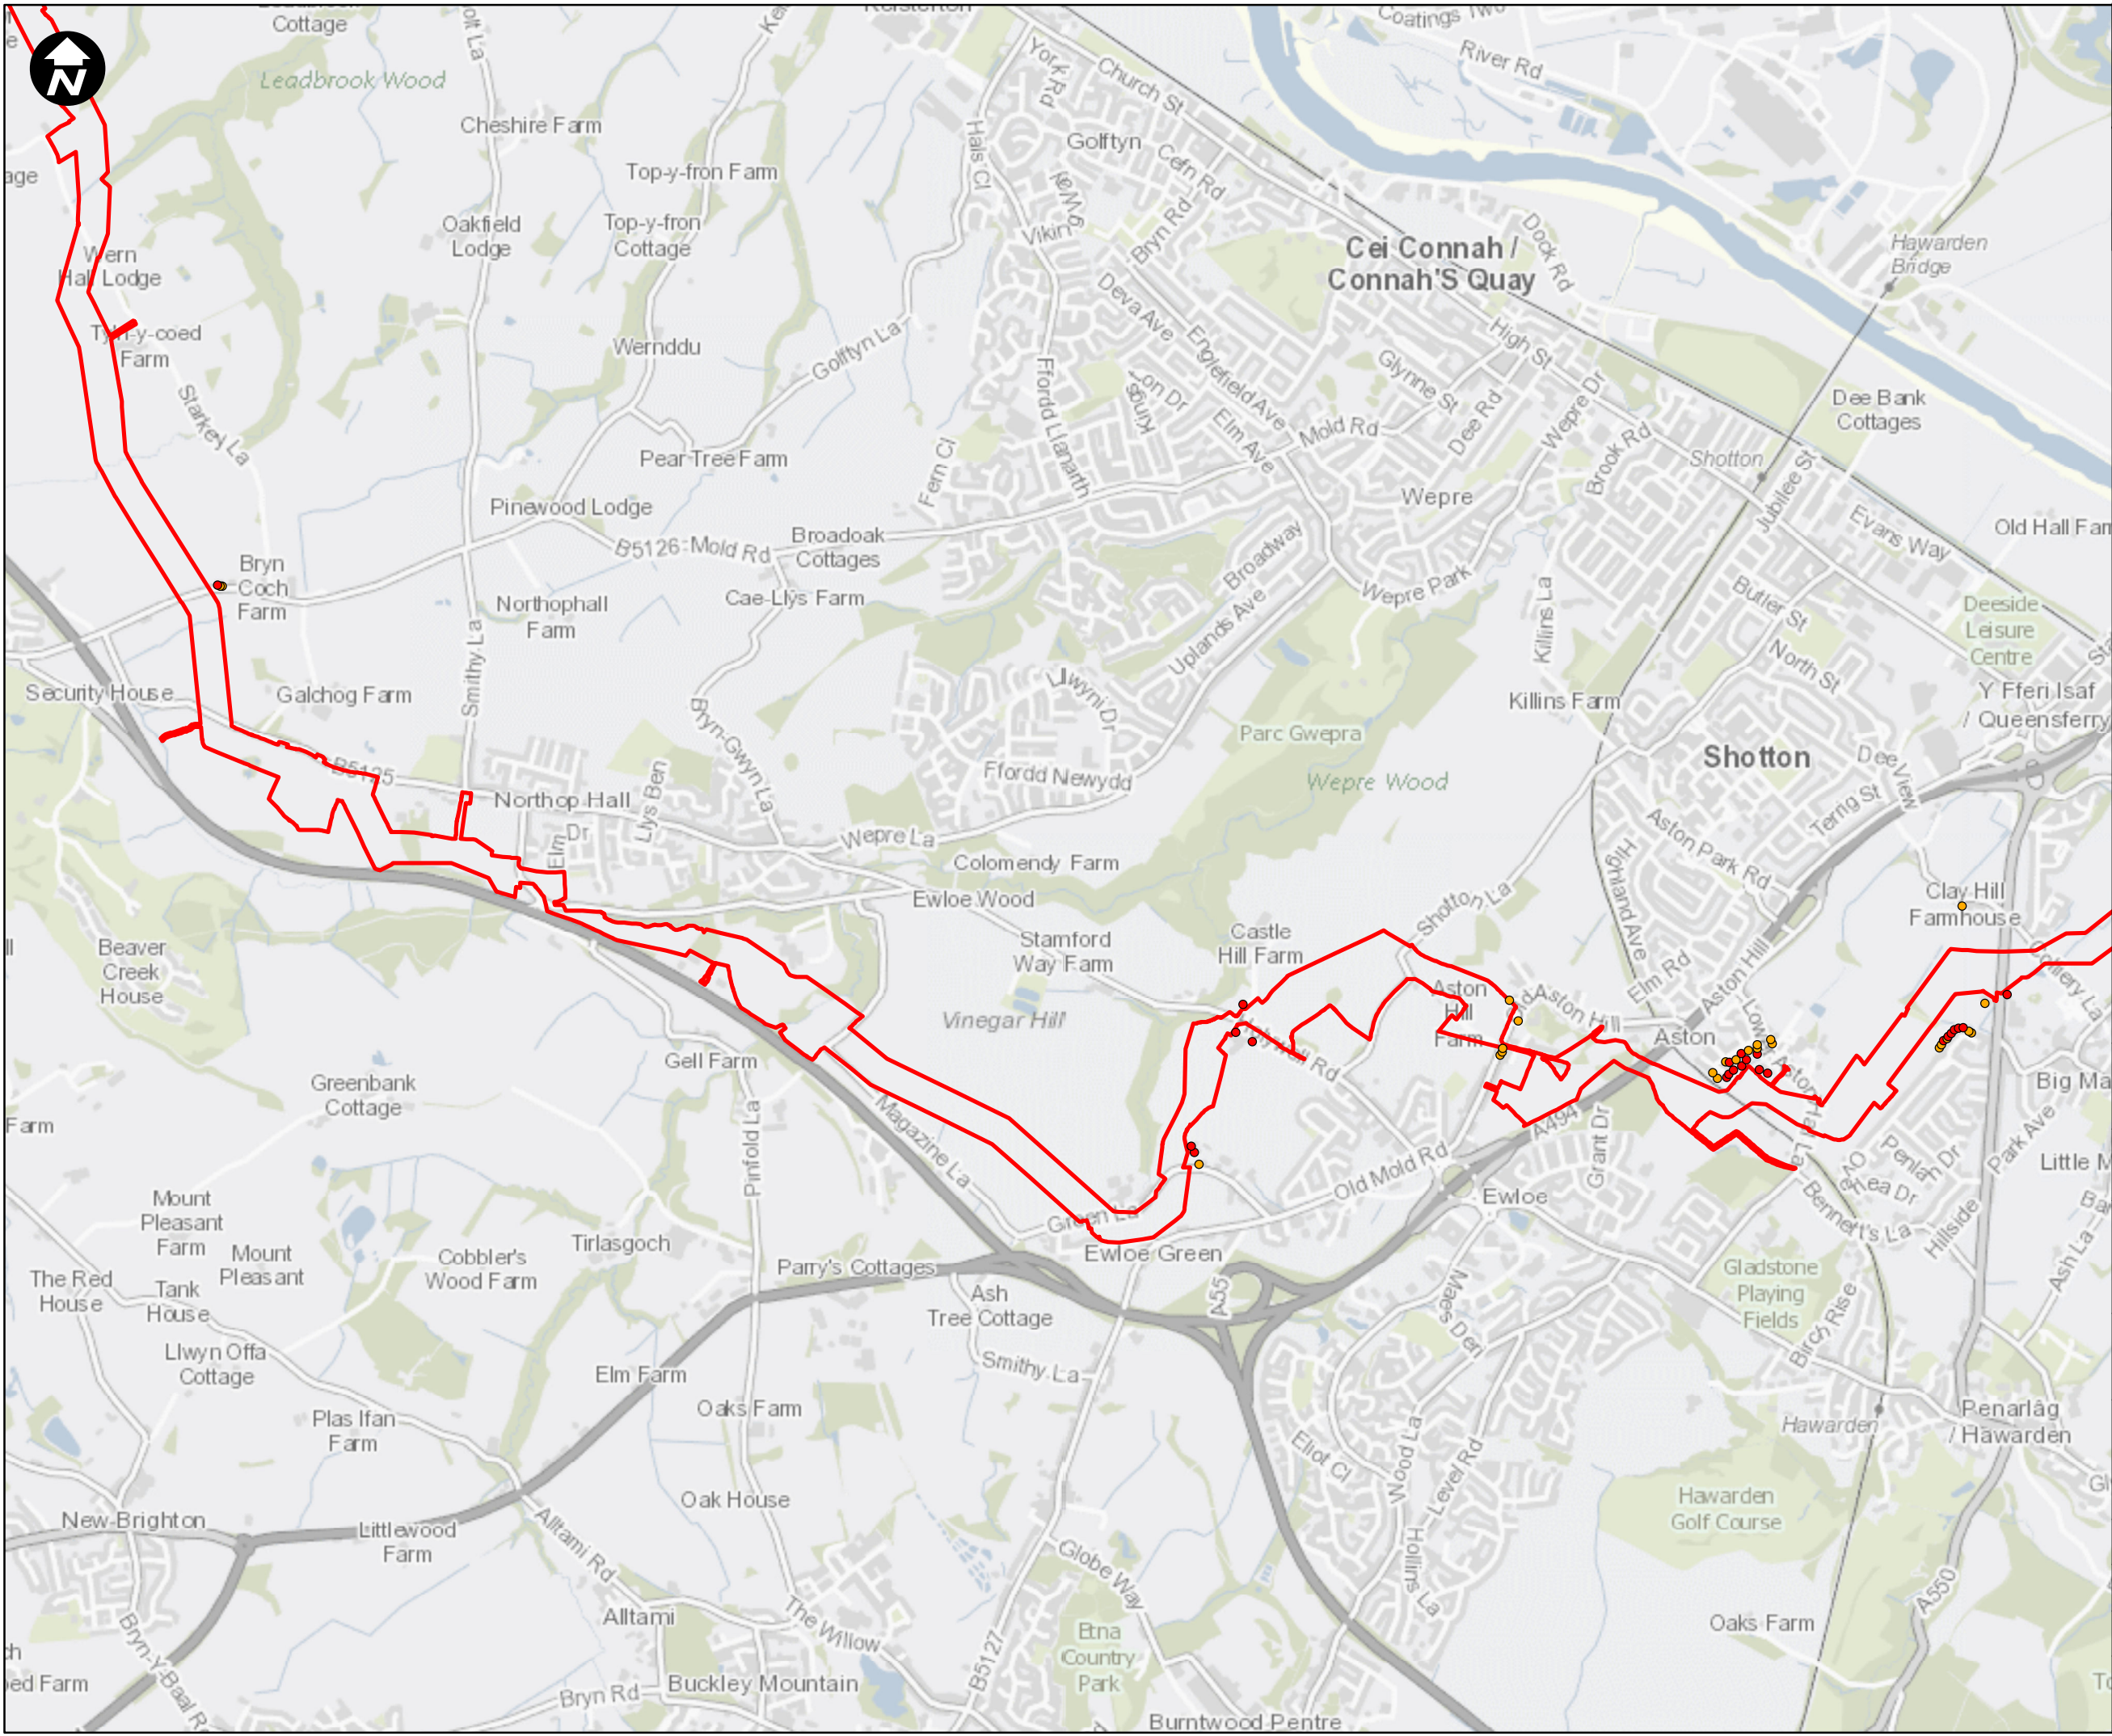

Key:

Newbuild Infrastructure Boundary

Evening Medium and High Noise Impacts

- High
- Medium

SCALE: 1:20,000

0 200 400 800 Metres

Contains OS data © Crown Copyright and database right 2020

HyNet North West



PROJECT TITLE
HyNet Carbon Dioxide Pipeline DCO

DRAWING TITLE
Figure 15.3 Magnitude of Construction Noise Impacts
Sheet 12 of 21

DRAWING STATUS
FOR DESIGN CHANGE REQUEST 1

DRAWN	CHECKED	APPROVED	AUTHORISED
AB	JH	EO	MT
SCALE @ A3 SIZE 1:20,000		DATE 25/03/2023	REVISION B

DRAWING NUMBER
EN070007-APP-ES-15.3 Sheet 12

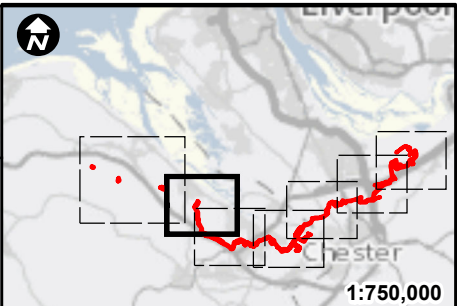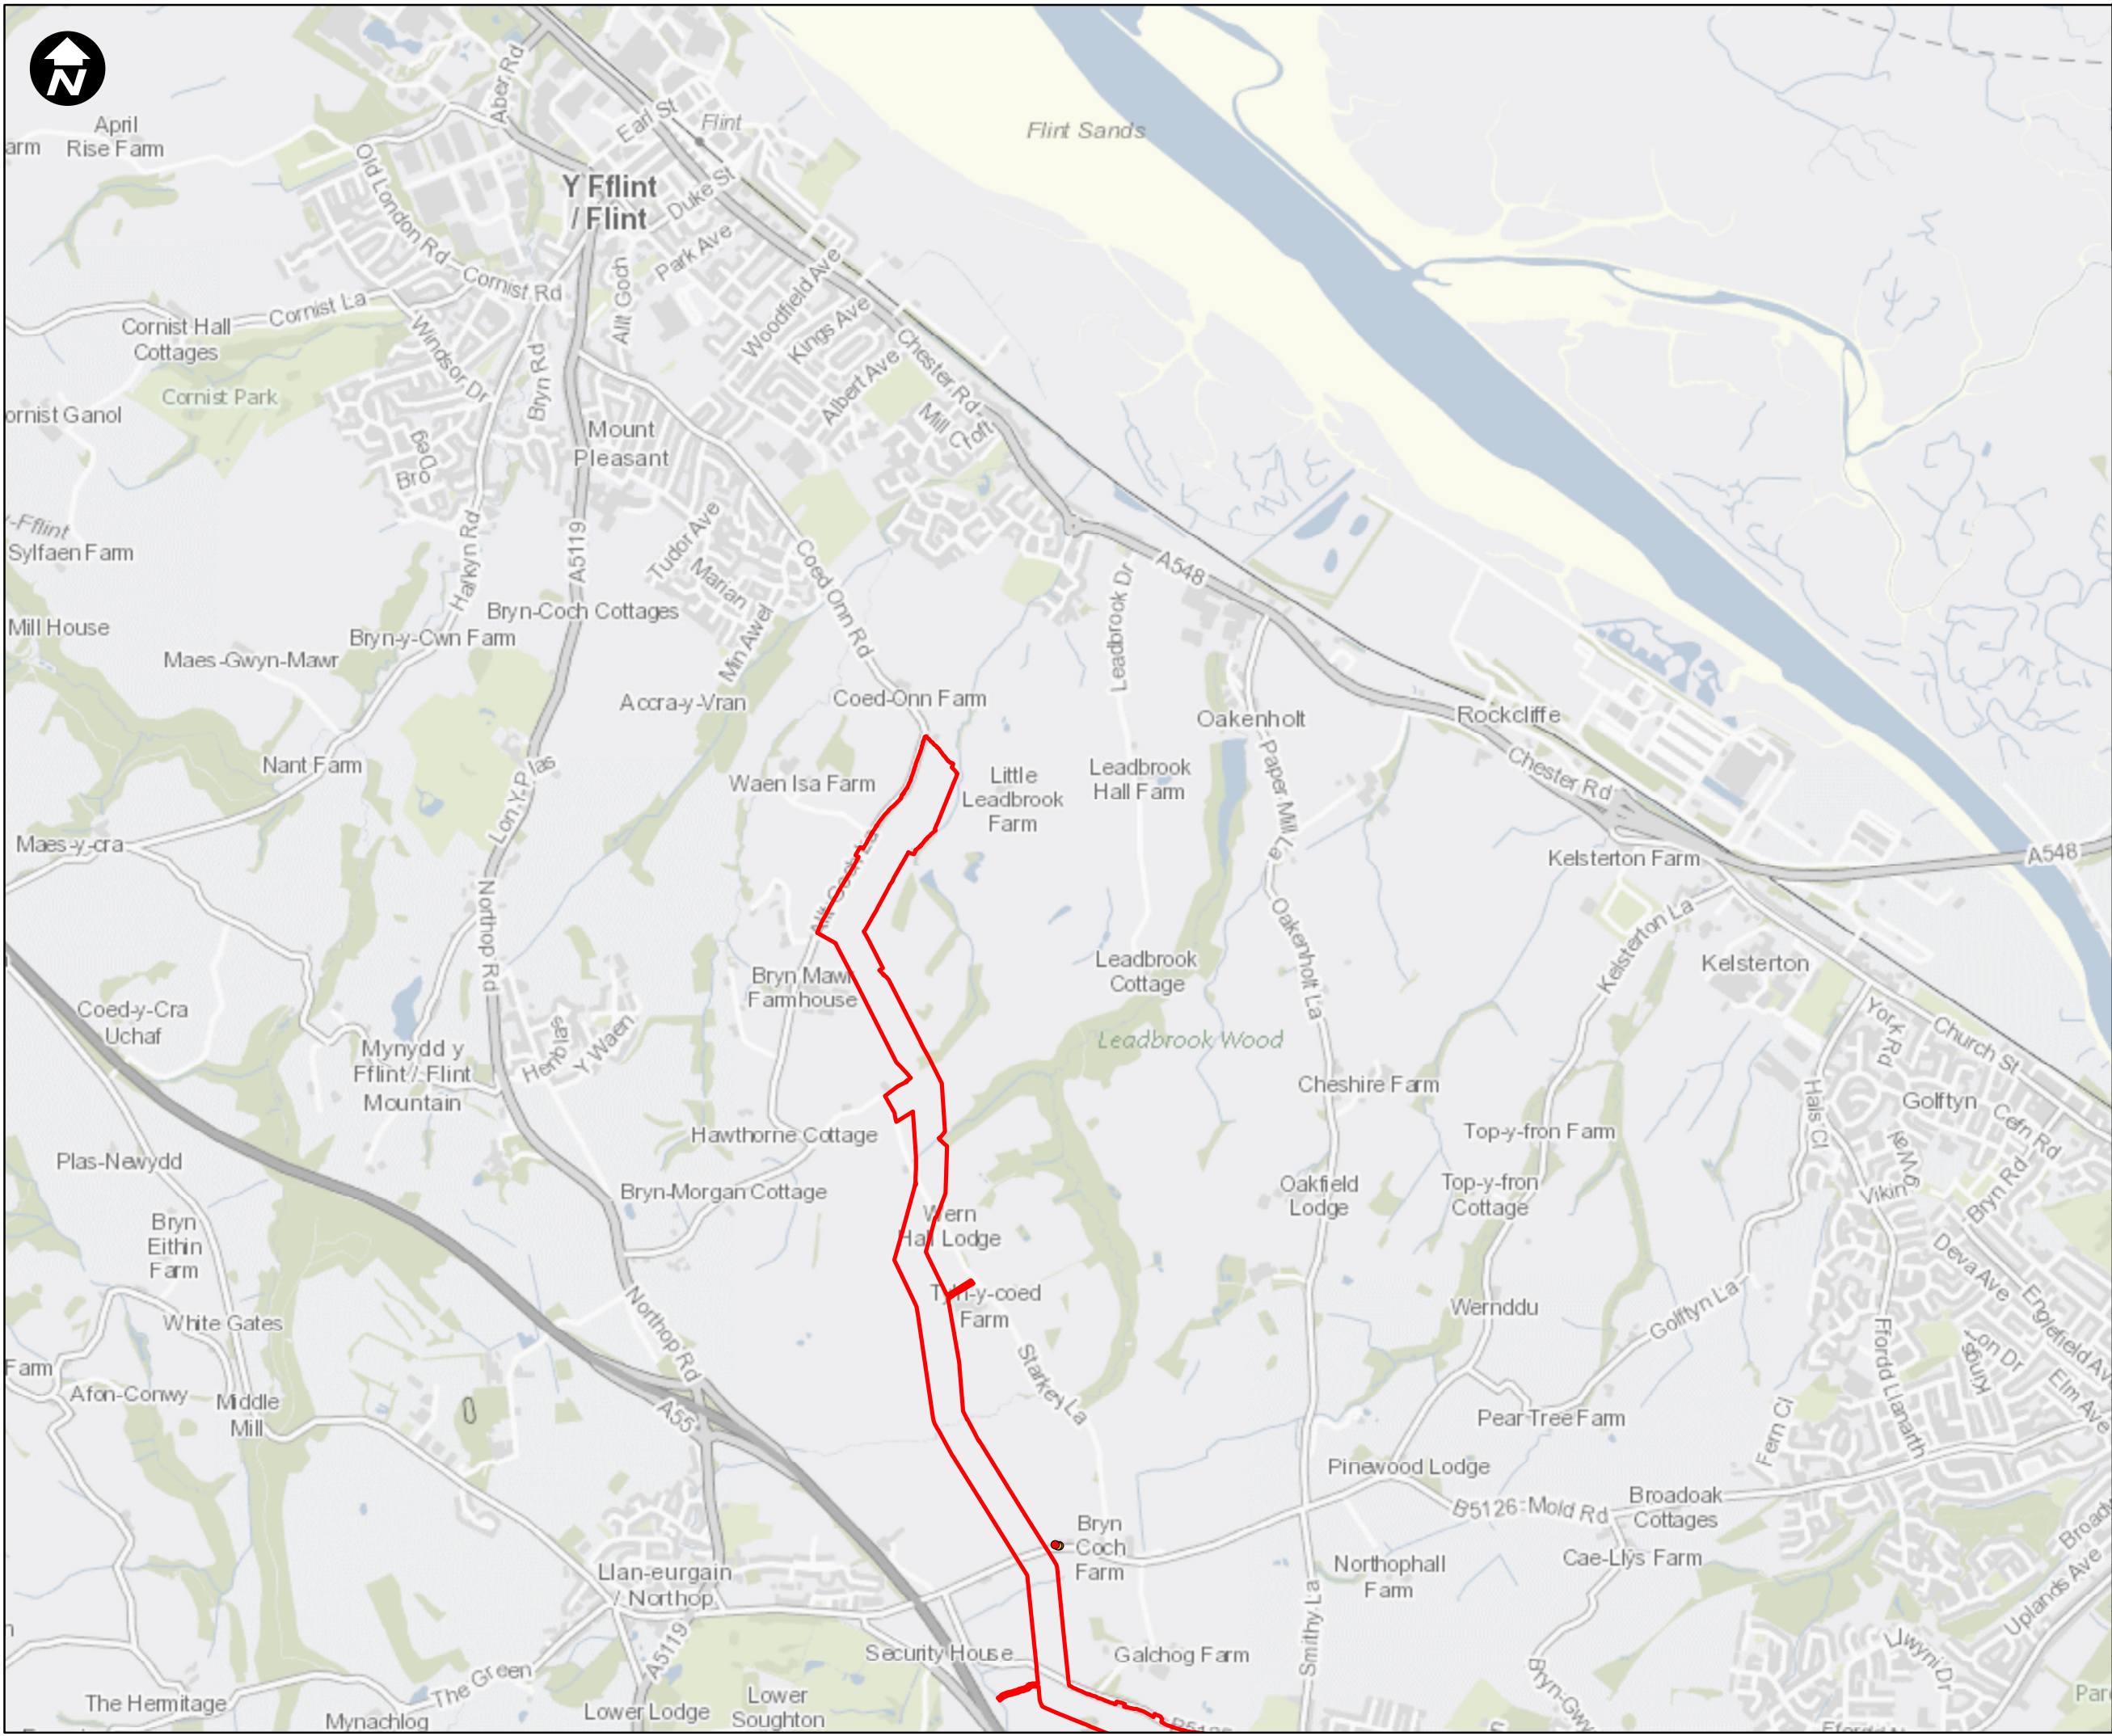

Key:

Newbuild Infrastructure Boundary

Evening Medium and High Noise Impacts

- High
- Medium

SCALE: 1:20,000

0 200 400 800 Metres

Contains OS data © Crown Copyright and database right 2020

HyNet North West

PROJECT TITLE

HyNet Carbon Dioxide Pipeline DCO

DRAWING TITLE

Figure 15.3 Magnitude of Construction Noise Impacts
Sheet 13 of 21



DRAWING STATUS


FOR DESIGN CHANGE REQUEST 1



DRAWN	CHECKED	APPROVED	AUTHORISED
AB	JH	EO	MT
SCALE @ A3 SIZE 1:20,000		DATE 25/03/2023	REVISION B

DRAWING NUMBER

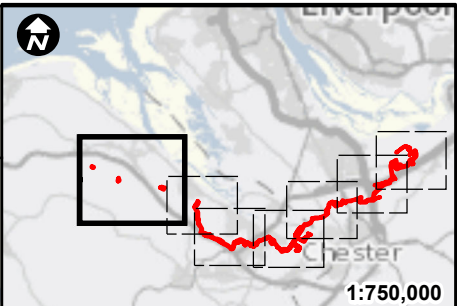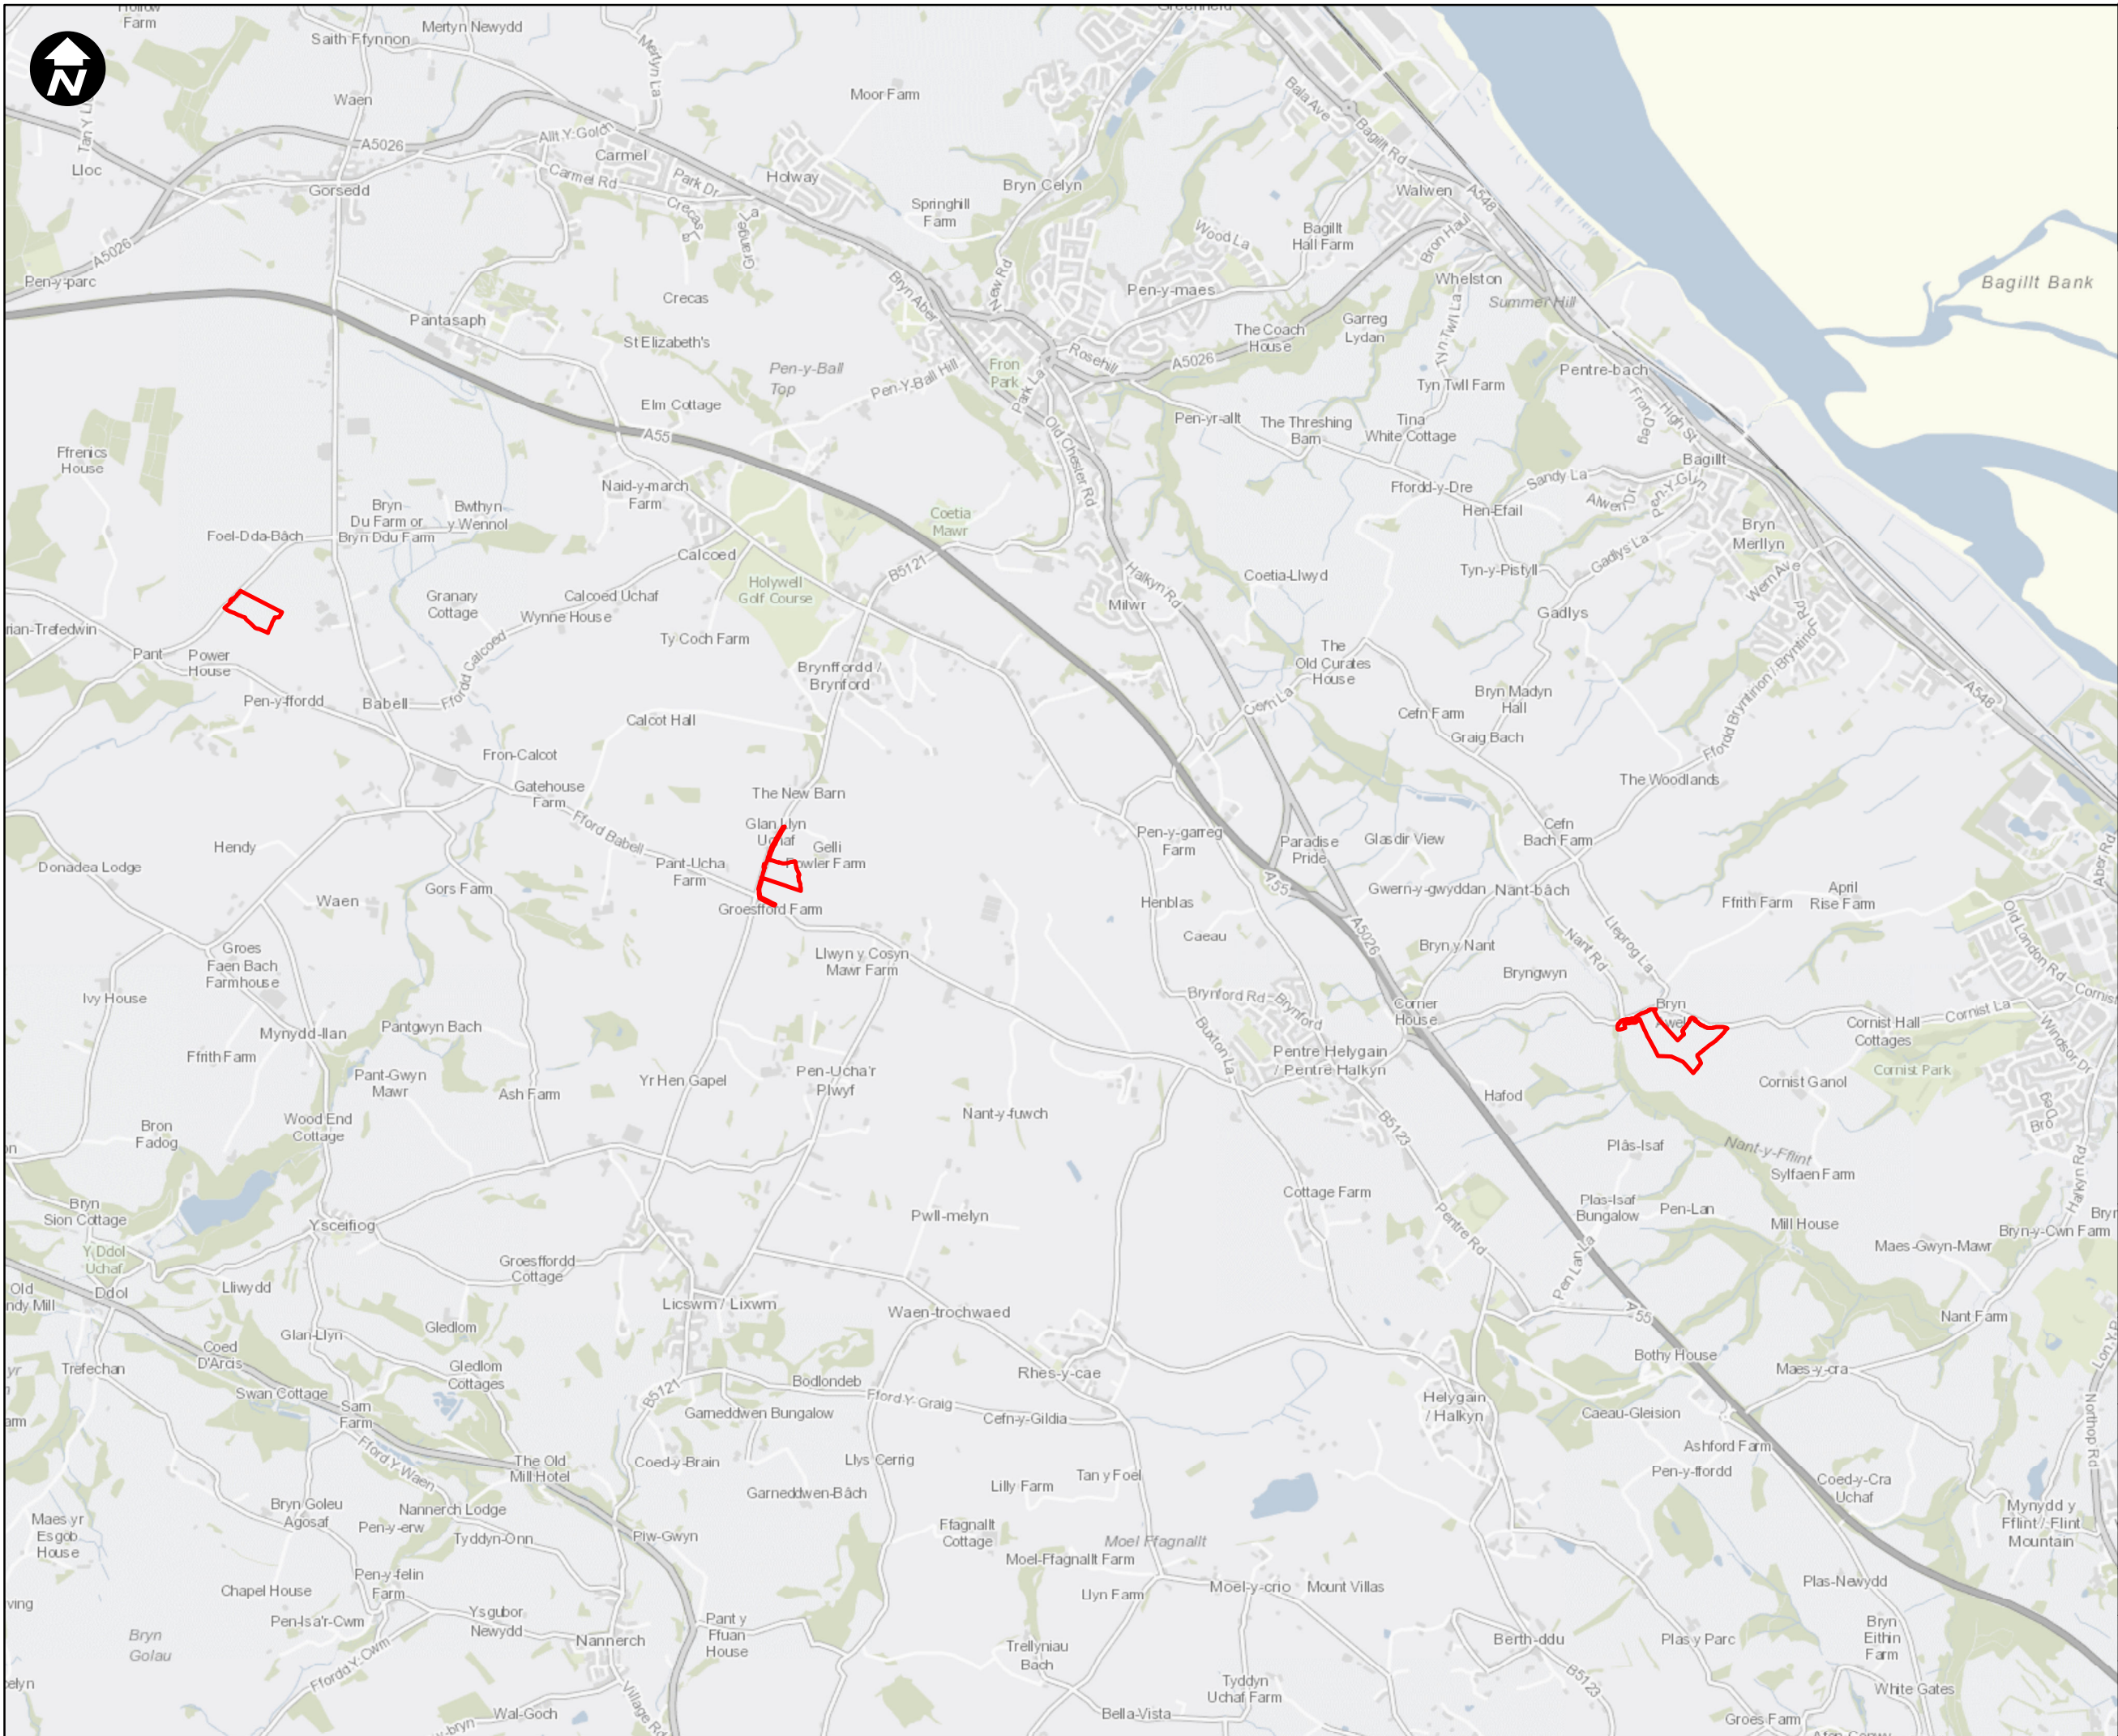EN070007-APP-ES-15.3 Sheet 13



Key:
 Newbuild Infrastructure Boundary
Evening Major and Moderate Impacts

-  Major
-  Moderate

SCALE: 1:30,000
0 200 400 800 1,200
Metres

Contains OS data © Crown Copyright and database right 2020

HyNet North West

PROJECT TITLE
HyNet Carbon Dioxide Pipeline DCO


DRAWING TITLE
Figure 15.3 Magnitude of Construction Noise Impacts
Sheet 14 of 21

DRAWING STATUS
FOR DESIGN CHANGE REQUEST 1

DRAWN	CHECKED	APPROVED	AUTHORISED
AB	JH	EO	MT

SCALE @ A3 SIZE	DATE	REVISION
1:30,000	25/03/2023	B

DRAWING NUMBER
EN070007-APP-ES-15.3 Sheet 14

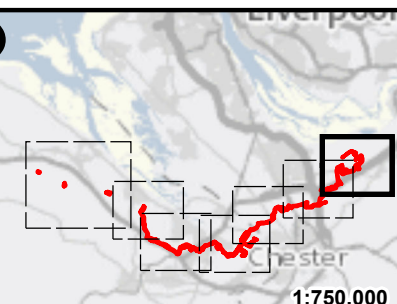

Key:

Newbuild Infrastructure Boundary

Night Medium and High Noise Impacts

- High
- Medium

SCALE: 1:20,000

0 200 400 800 Metres

Contains OS data © Crown Copyright and database right 2020

HyNet North West

PROJECT TITLE

HyNet Carbon Dioxide Pipeline DCO

DRAWING TITLE

Figure 15.3 Magnitude of Construction Noise Impacts
Sheet 15 of 21

DRAWING STATUS



FOR DESIGN CHANGE REQUEST 1

DRAWN	CHECKED	APPROVED	AUTHORISED
AB	JH	EO	MT

SCALE @ A3 SIZE	DATE	REVISION
1:20,000	25/03/2023	B

DRAWING NUMBER

EN070007-APP-ES-15.3 Sheet 15

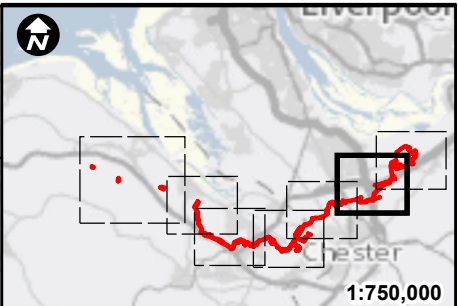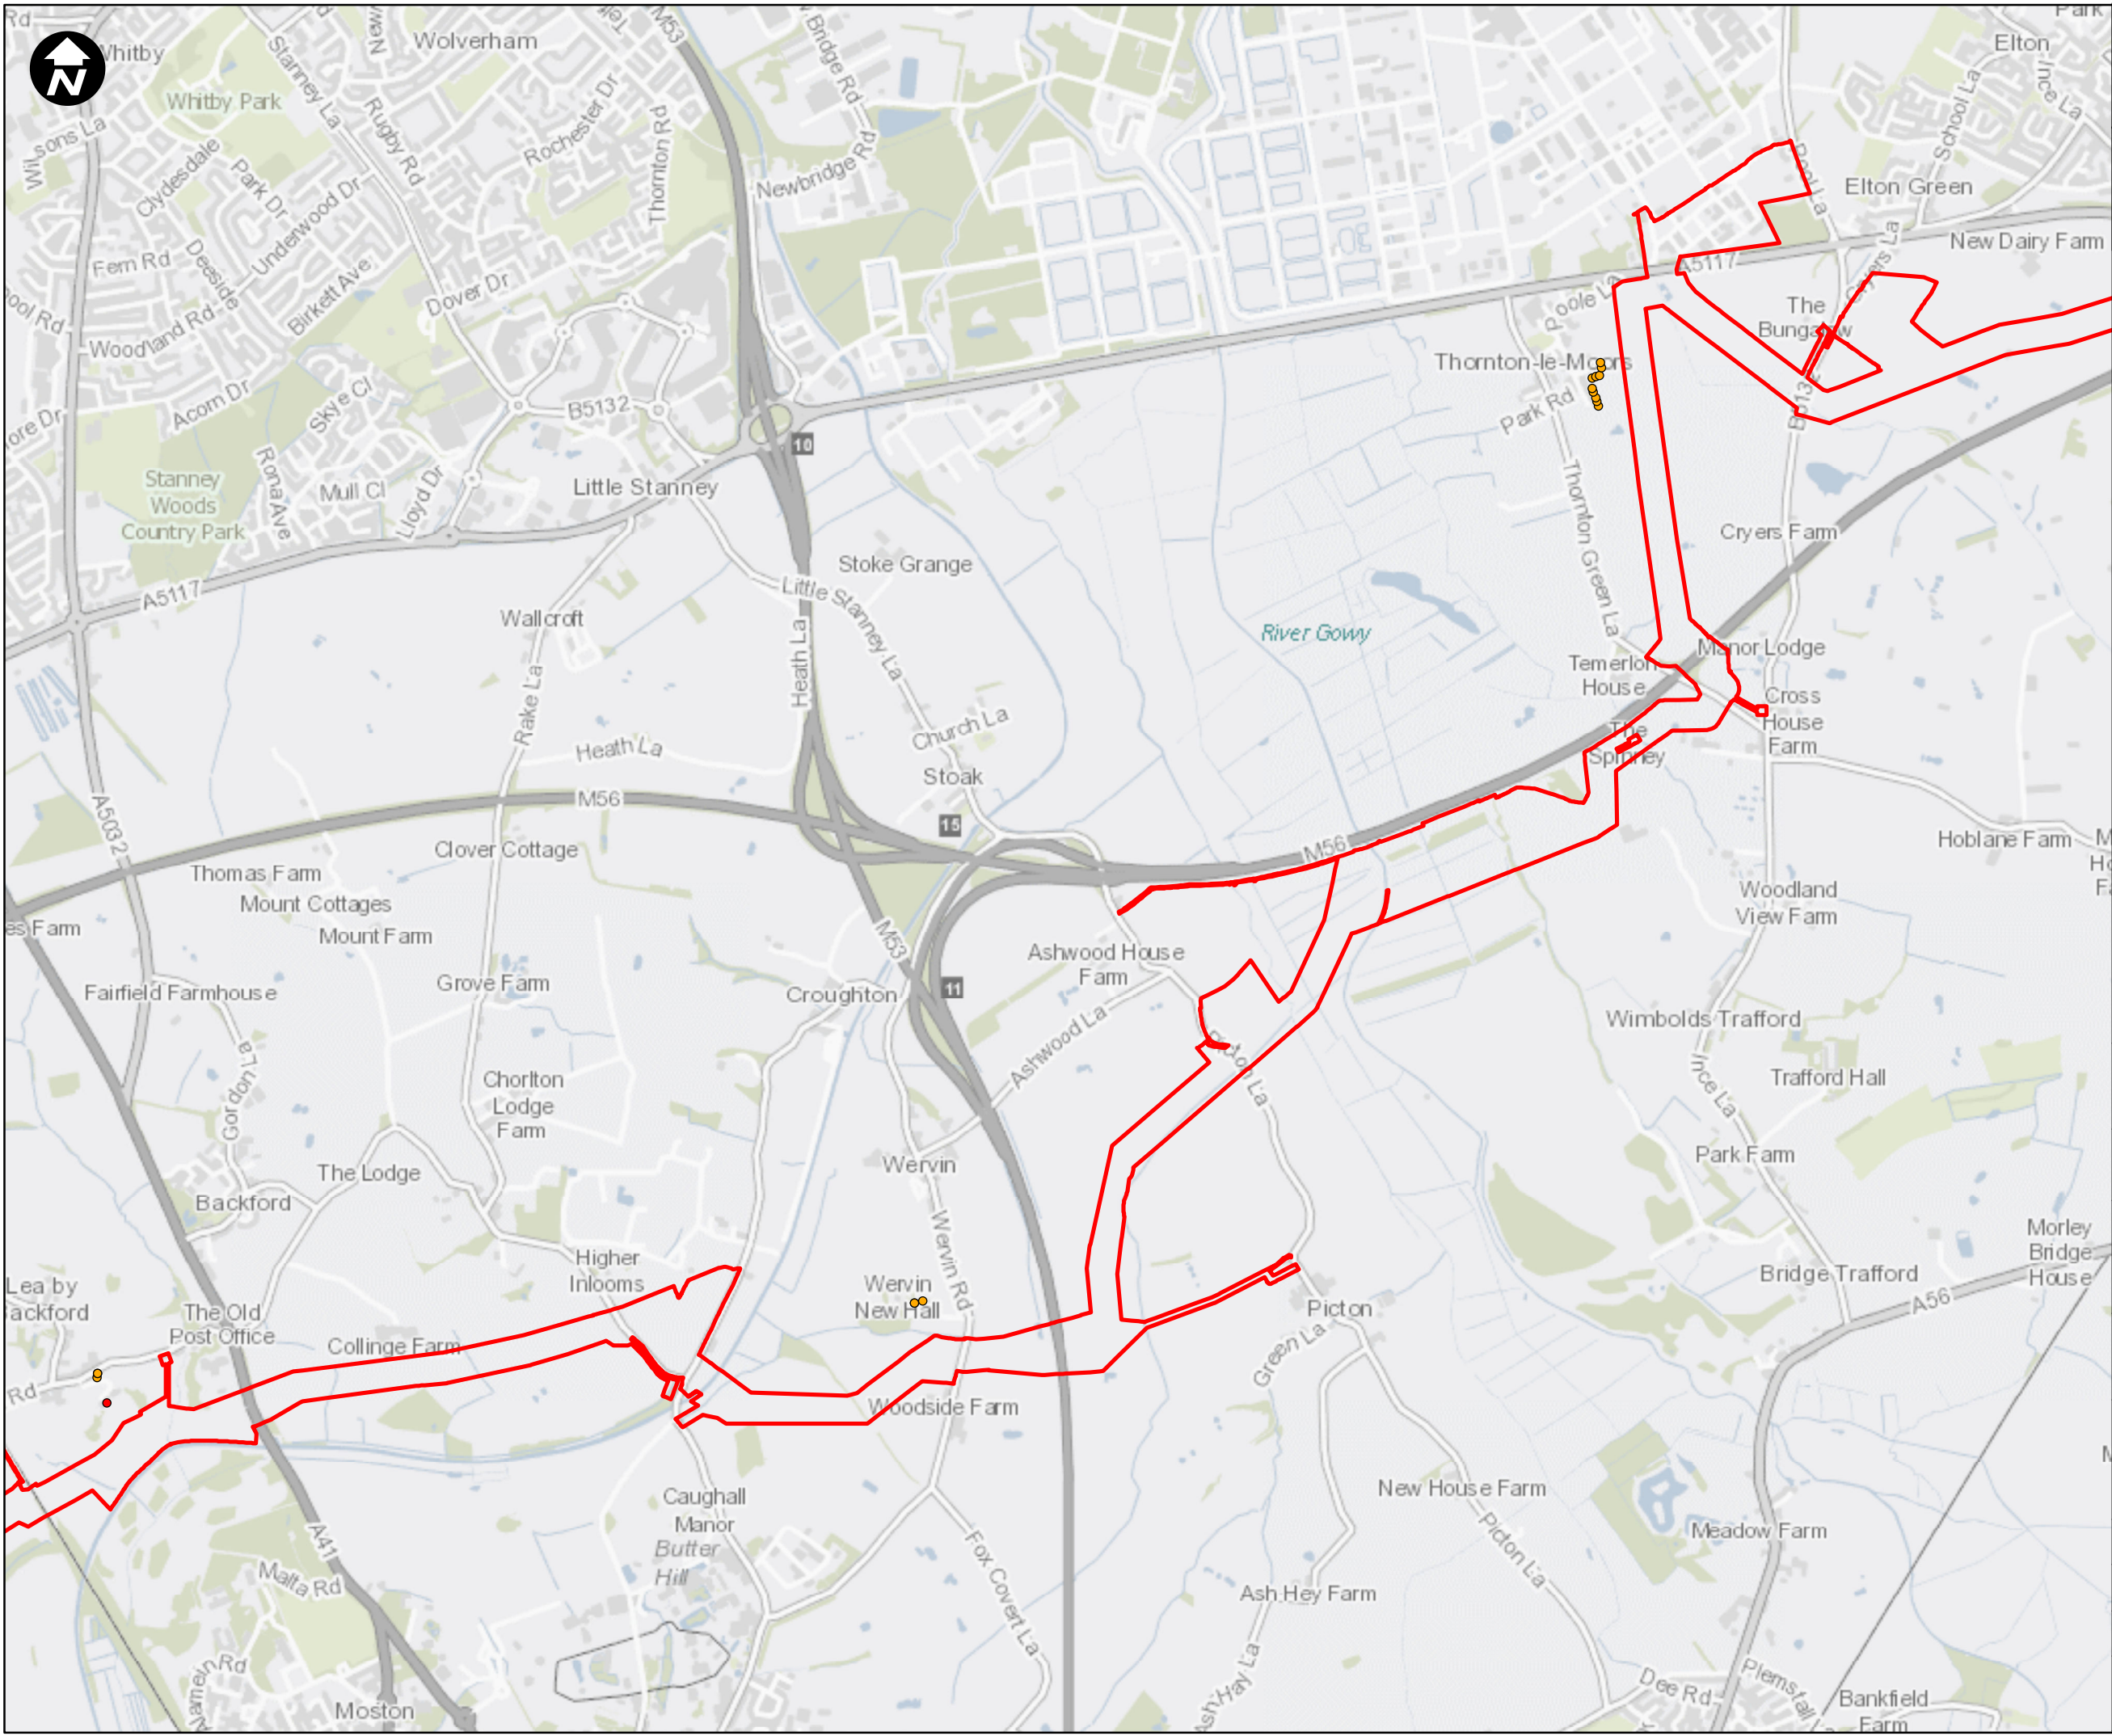

Key:

Newbuild Infrastructure Boundary

Night Medium and High Noise Impacts

- High
- Medium

SCALE: 1:20,000

0 200 400 800 Metres

Contains OS data © Crown Copyright and database right 2020

HyNet North West

PROJECT TITLE

HyNet Carbon Dioxide Pipeline DCO

DRAWING TITLE

Figure 15.3 Magnitude of Construction Noise Impacts
Sheet 16 of 21

DRAWING STATUS



FOR DESIGN CHANGE REQUEST 1

DRAWN	CHECKED	APPROVED	AUTHORISED
AB	JH	EO	MT

SCALE @ A3 SIZE	DATE	REVISION
1:20,000	25/03/2023	B

DRAWING NUMBER

EN070007-APP-ES-15.3 Sheet 16

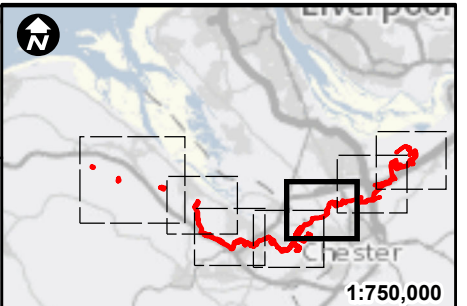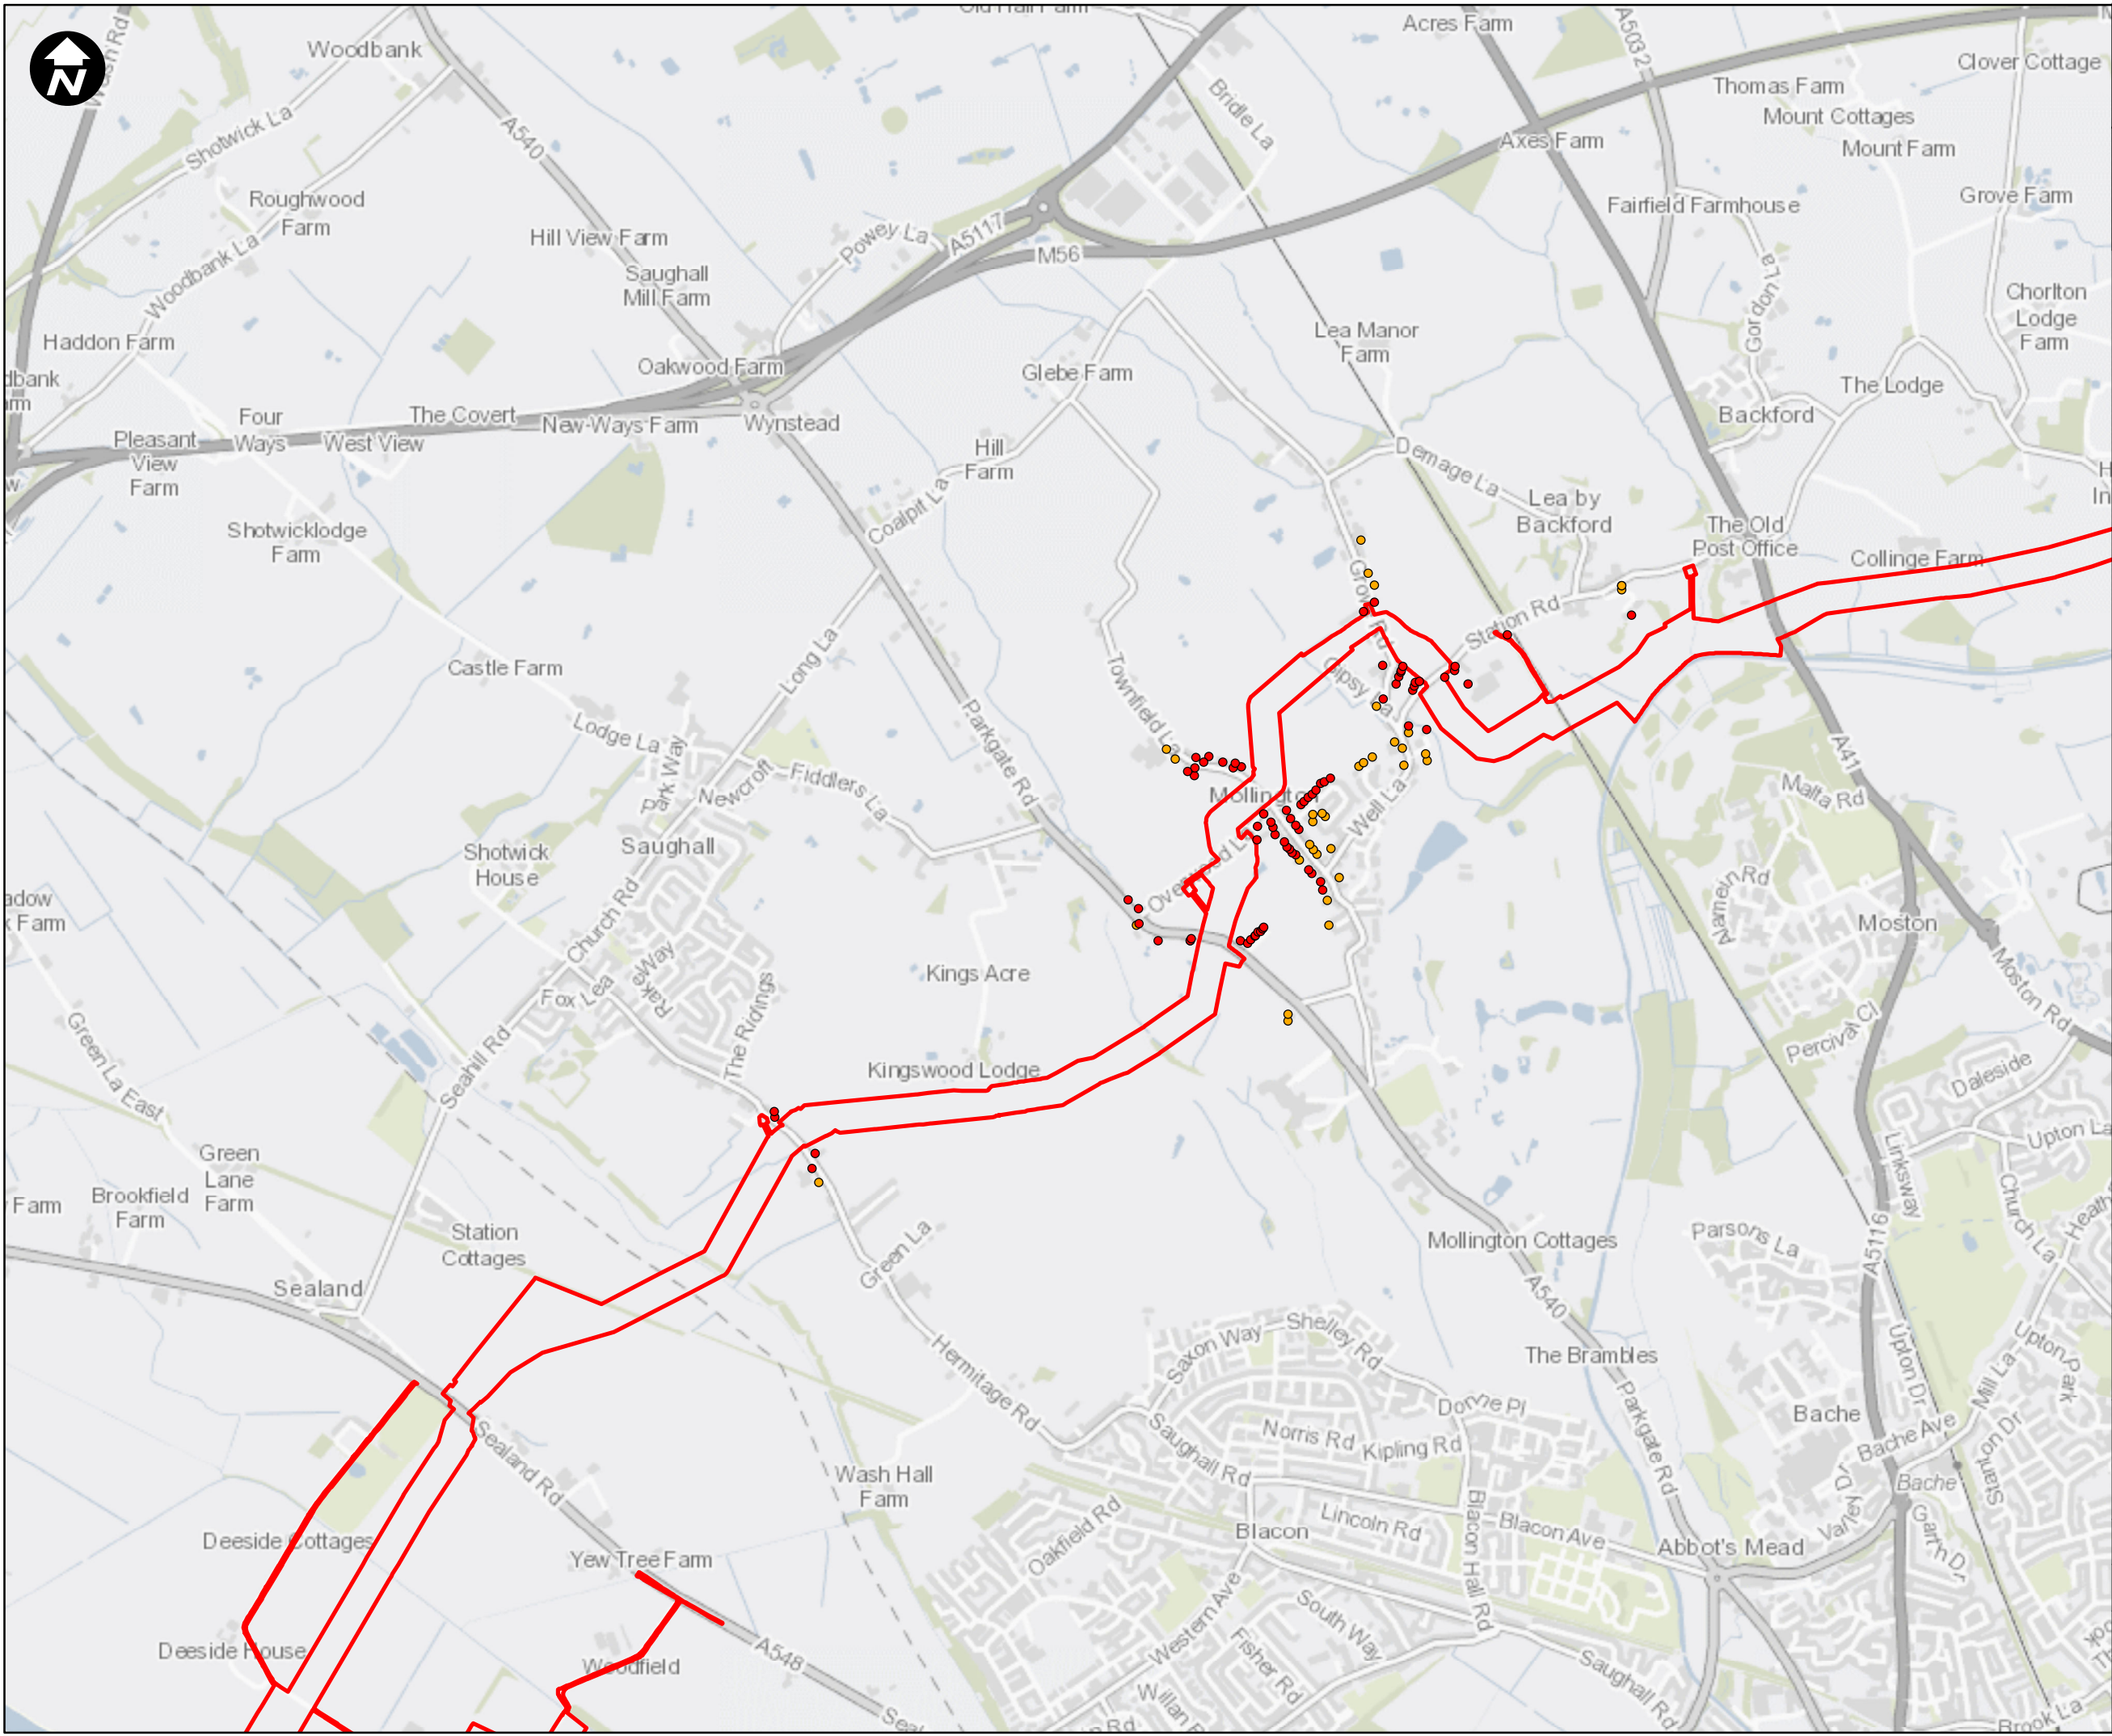

Key:

Newbuild Infrastructure Boundary

Night Medium and High Noise Impacts

- High
- Medium

SCALE: 1:20,000

0 200 400 800 Metres


Contains OS data © Crown Copyright and database right 2020



HyNet North West




PROJECT TITLE
HyNet Carbon Dioxide Pipeline DCO


DRAWING TITLE
Figure 15.3 Magnitude of Construction Noise Impacts
Sheet 17 of 21

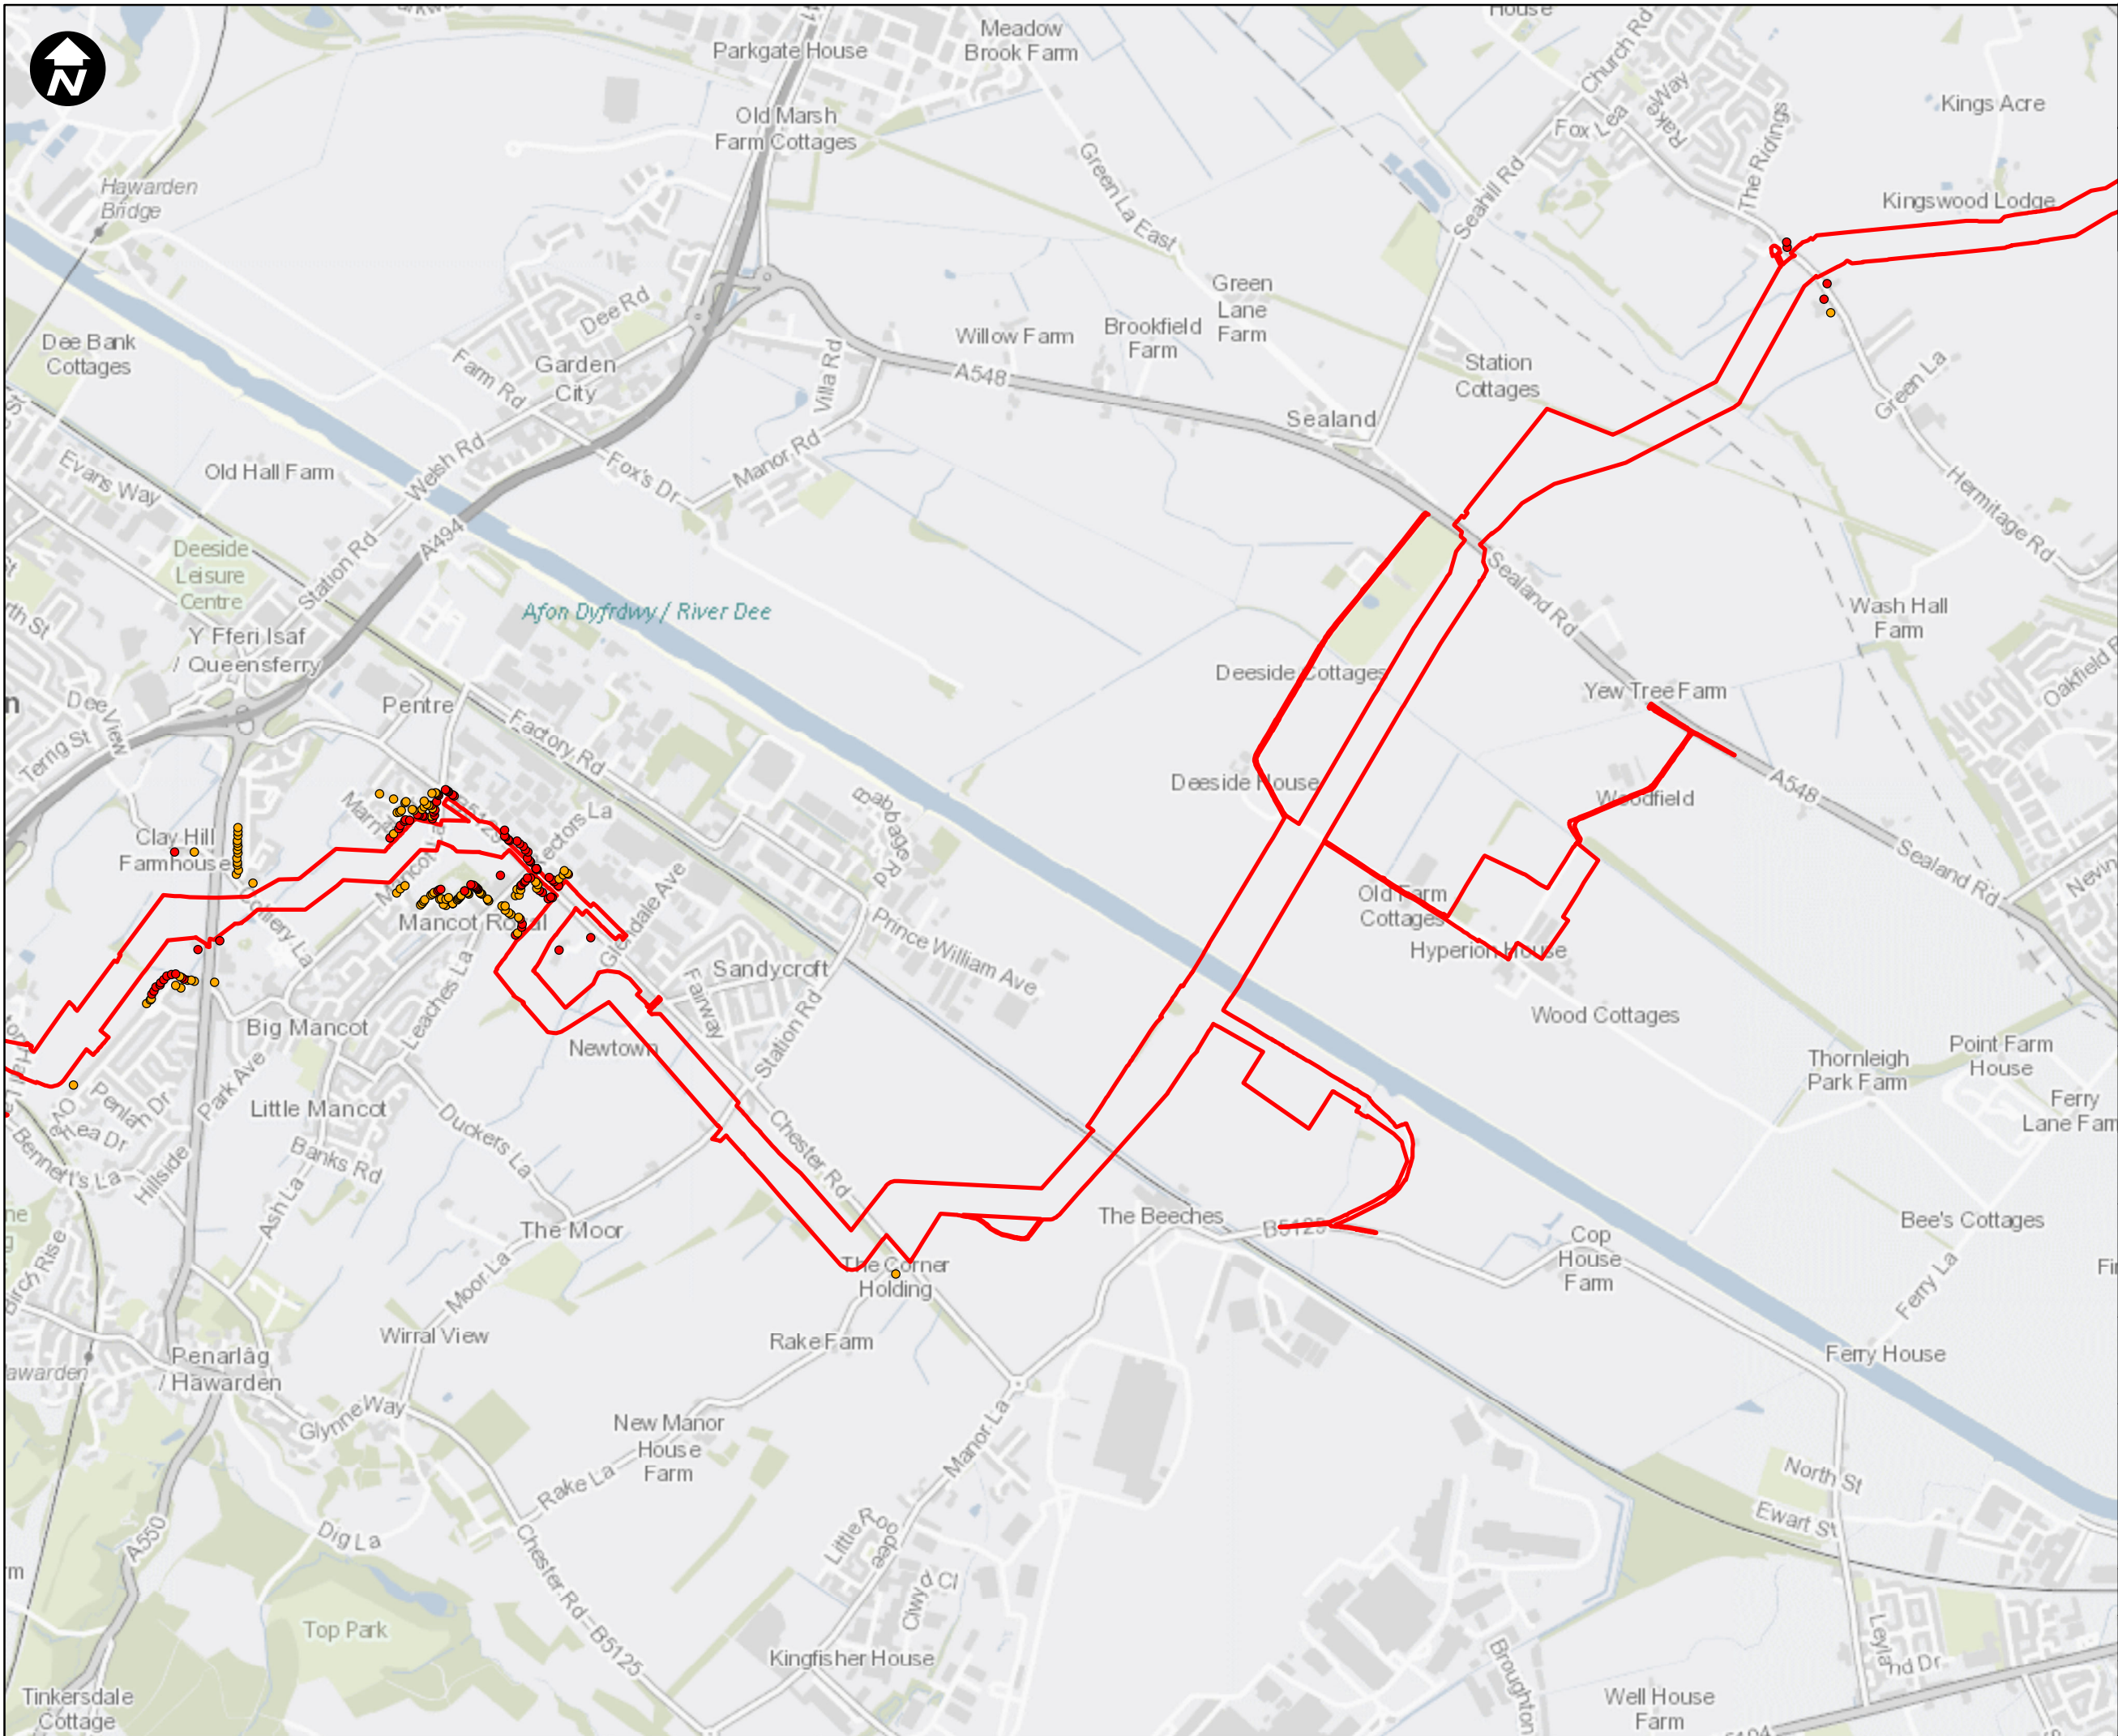DRAWING STATUS			
FOR DESIGN CHANGE REQUEST 1			
DRAWN	CHECKED	APPROVED	AUTHORISED
AB	JH	EO	MT
SCALE @ A3 SIZE		DATE	REVISION
1:20,000		25/03/2023	B
DRAWING NUMBER			
EN070007-APP-ES-15.3 Sheet 17			

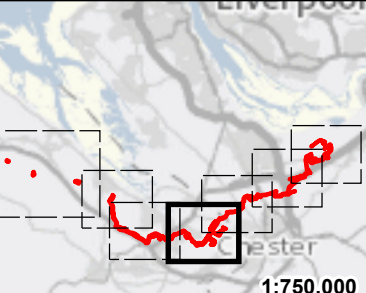



Key:
 Newbuild Infrastructure Boundary
Night Medium and High Noise Impacts
 High
 Medium

SCALE: 1:20,000

0 200 400 800 Metres
Contains OS data © Crown Copyright and database right 2020

HyNet North West

PROJECT TITLE
HyNet Carbon Dioxide Pipeline DCO



DRAWING TITLE
Figure 15.3 Magnitude of Construction Noise Impacts
Sheet 18 of 21

DRAWING STATUS
FOR DESIGN CHANGE REQUEST 1

DRAWN	CHECKED	APPROVED	AUTHORISED
AB	JH	EO	MT

SCALE @ A3 SIZE	DATE	REVISION
1:20,000	25/03/2023	B

DRAWING NUMBER
EN070007-APP-ES-15.3 Sheet 18

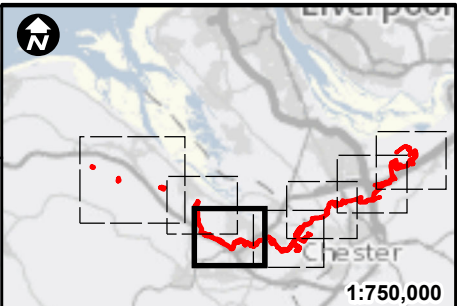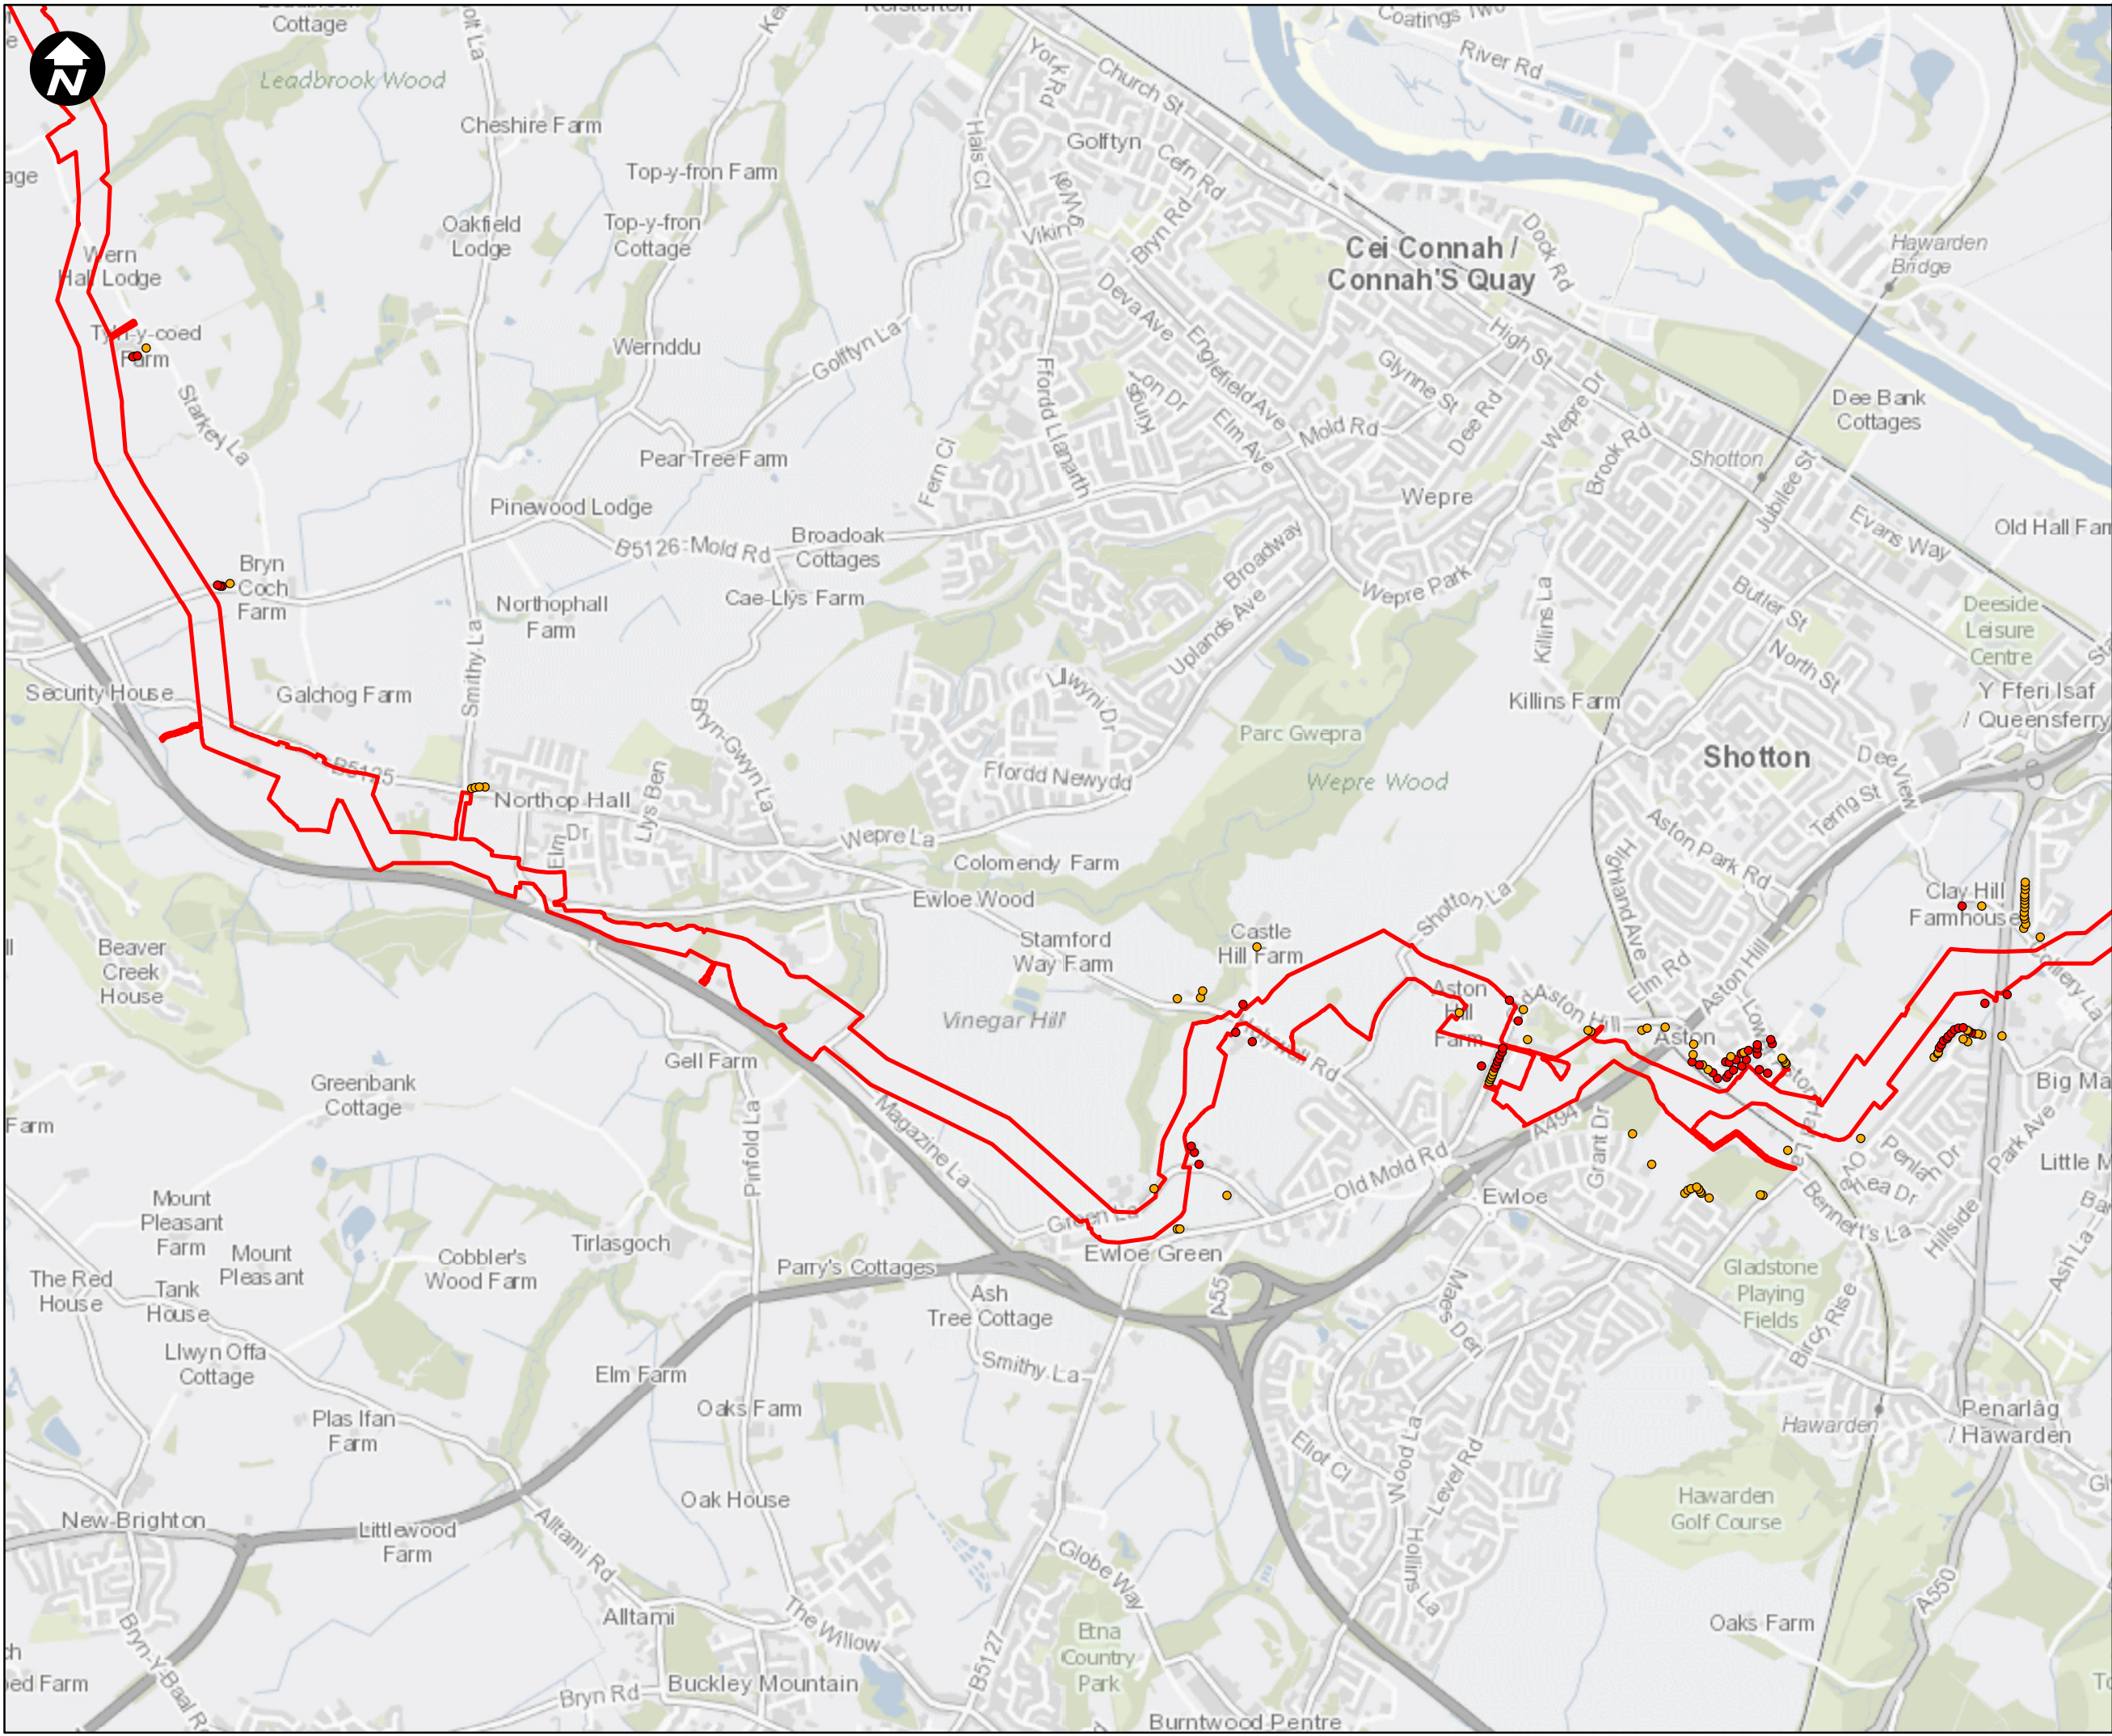

Key:

Newbuild Infrastructure Boundary

Night Medium and High Noise Impacts

- High
- Medium

SCALE: 1:20,000

0 200 400 800 Metres

Contains OS data © Crown Copyright and database right 2020

HyNet North West

PROJECT TITLE

HyNet Carbon Dioxide Pipeline DCO

DRAWING TITLE

Figure 15.3 Magnitude of Construction Noise Impacts
Sheet 19 of 21



DRAWING STATUS

FOR DESIGN CHANGE REQUEST 1

DRAWN	CHECKED	APPROVED	AUTHORISED
AB	JH	EO	MT
SCALE @ A3 SIZE 1:20,000		DATE 25/03/2023	REVISION B

DRAWING NUMBER

EN070007-APP-ES-15.3 Sheet 19

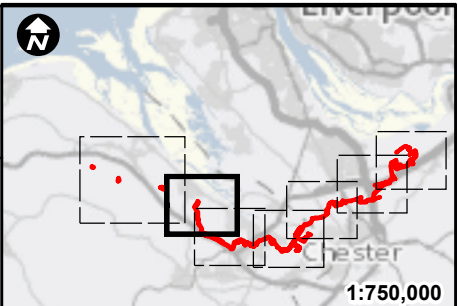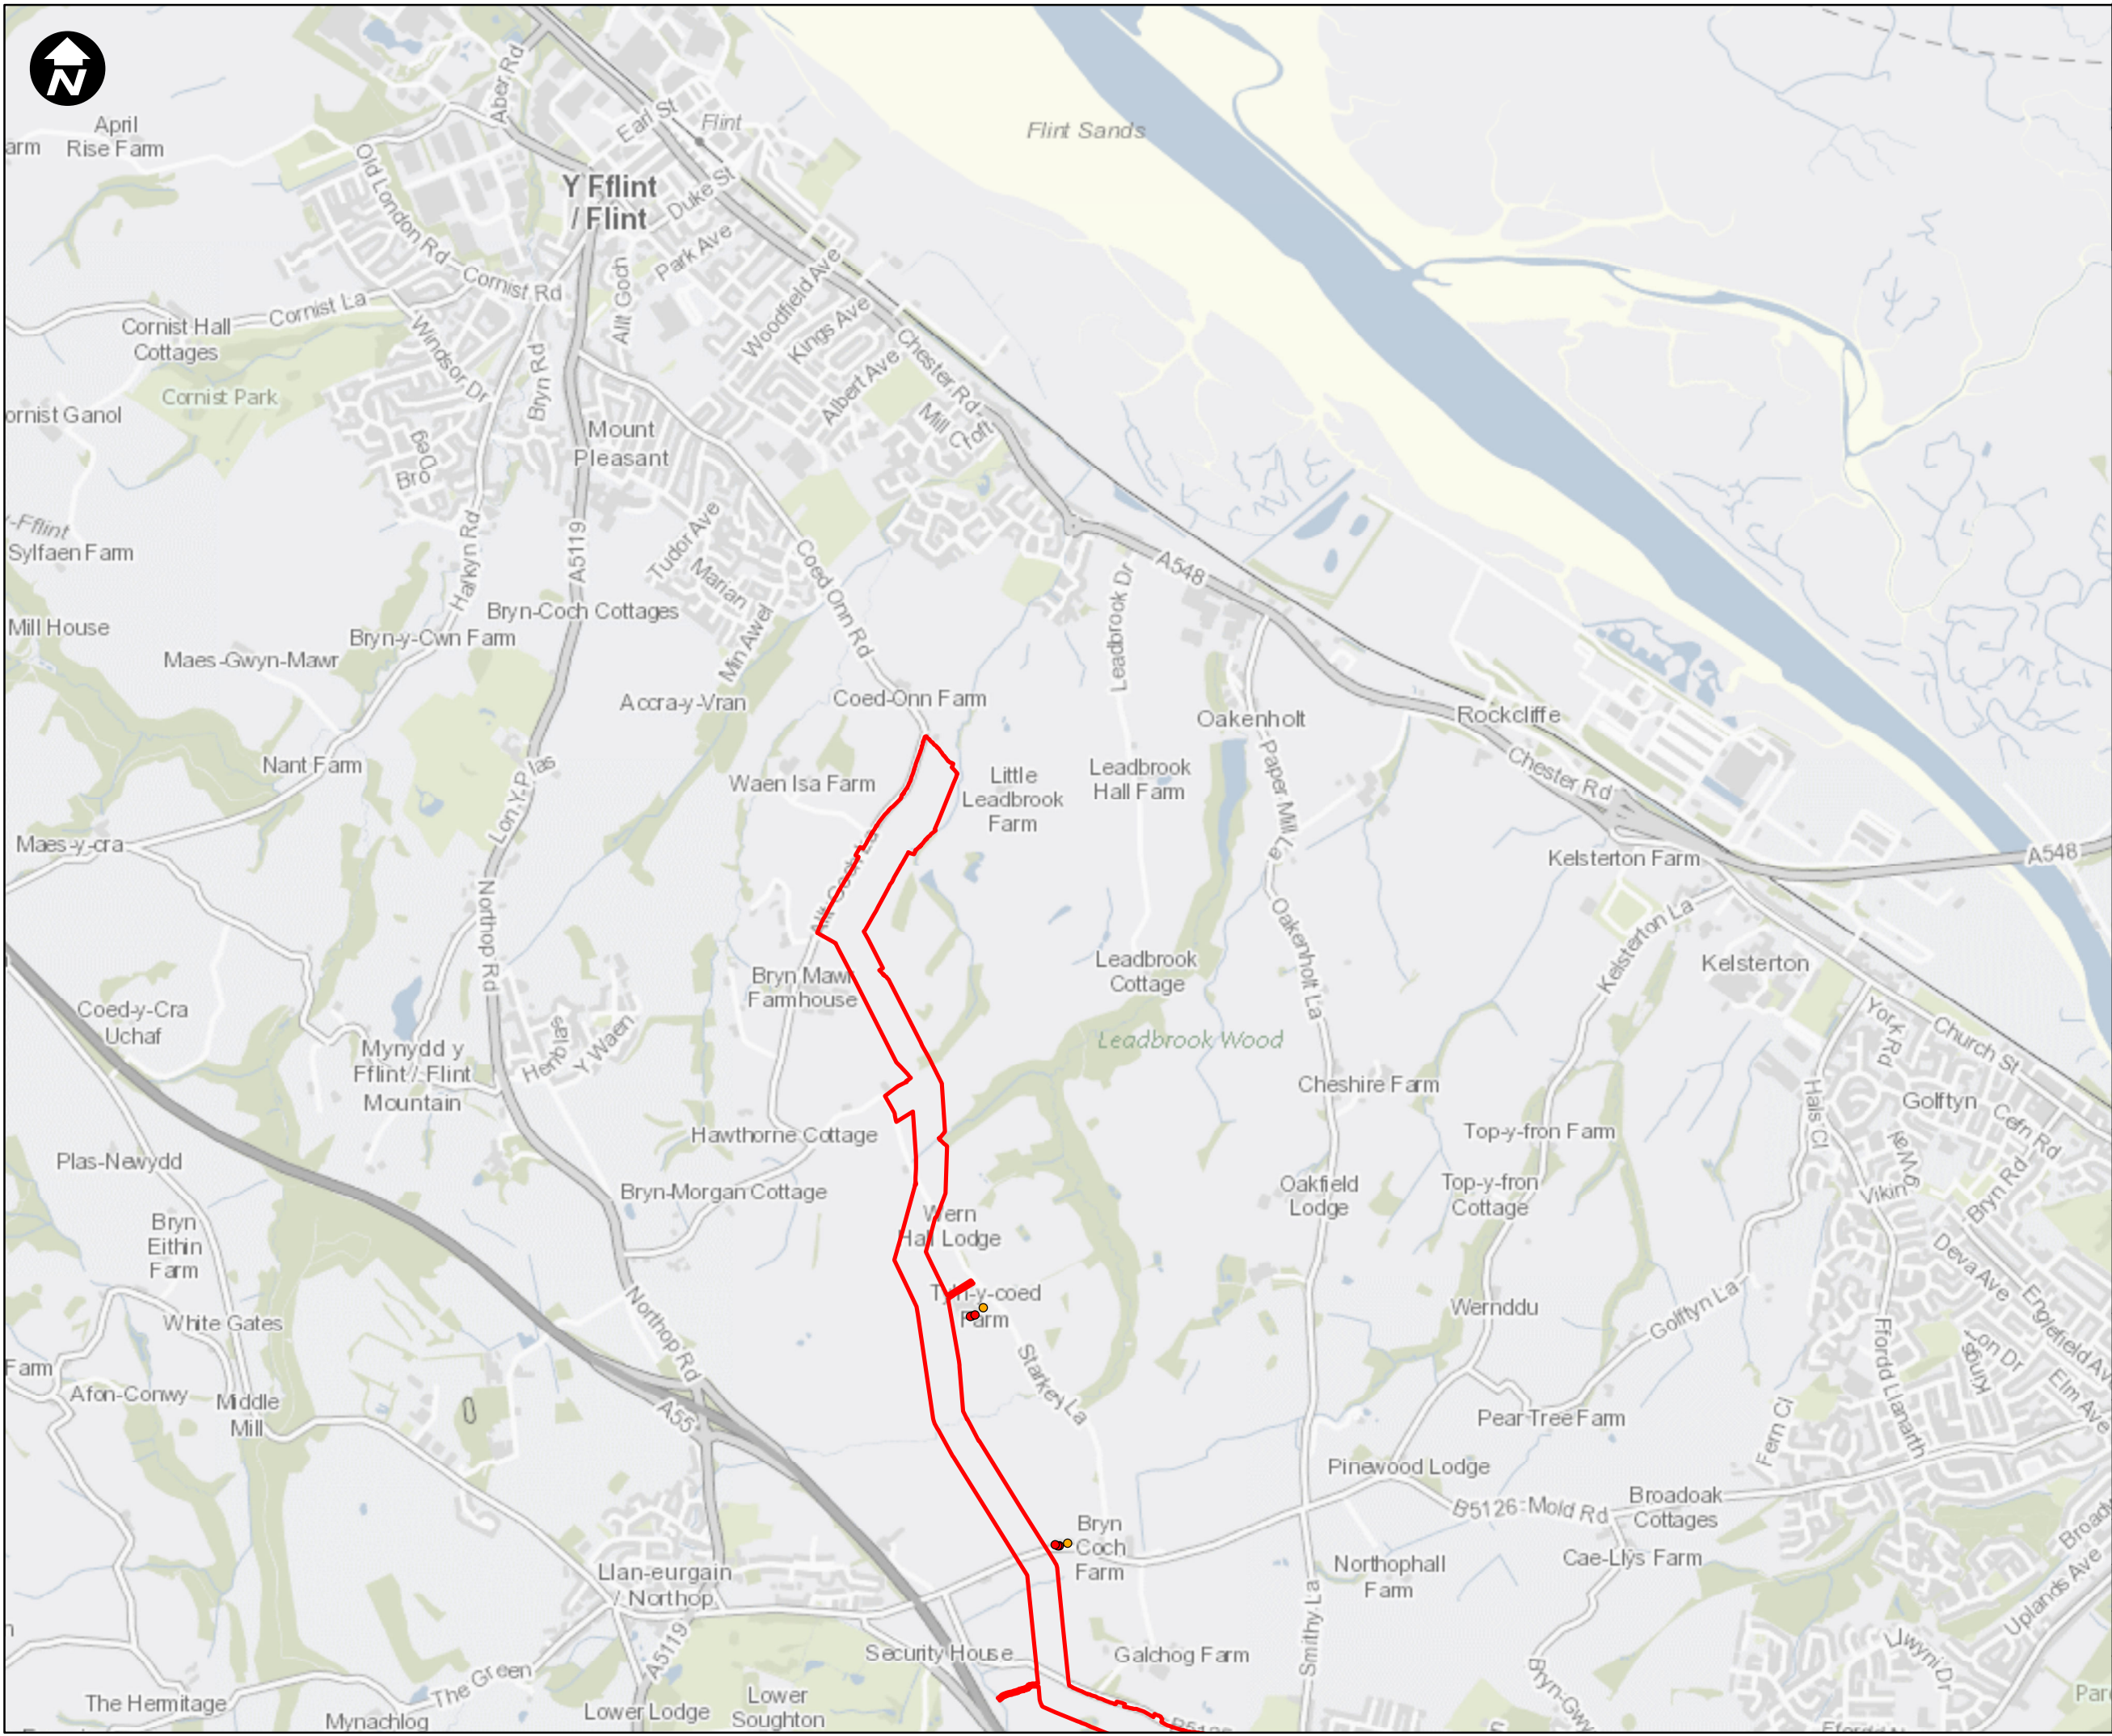

Key:

Newbuild Infrastructure Boundary

Night Medium and High Noise Impacts

- High
- Medium

SCALE: 1:20,000

0 200 400 800 Metres

Contains OS data © Crown Copyright and database right 2020

HyNet North West



PROJECT TITLE

HyNet Carbon Dioxide Pipeline DCO

DRAWING TITLE

Figure 15.3 Magnitude of Construction Noise Impacts
Sheet 20 of 21

DRAWING STATUS			
FOR DESIGN CHANGE REQUEST 1			
DRAWN	CHECKED	APPROVED	AUTHORISED
AB	JH	EO	MT
SCALE @ A3 SIZE		DATE	REVISION
1:20,000		25/03/2023	B
DRAWING NUMBER			
EN070007-APP-ES-15.3 Sheet 20			

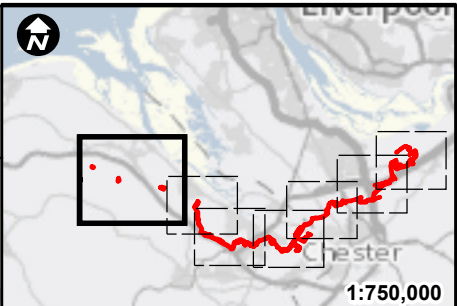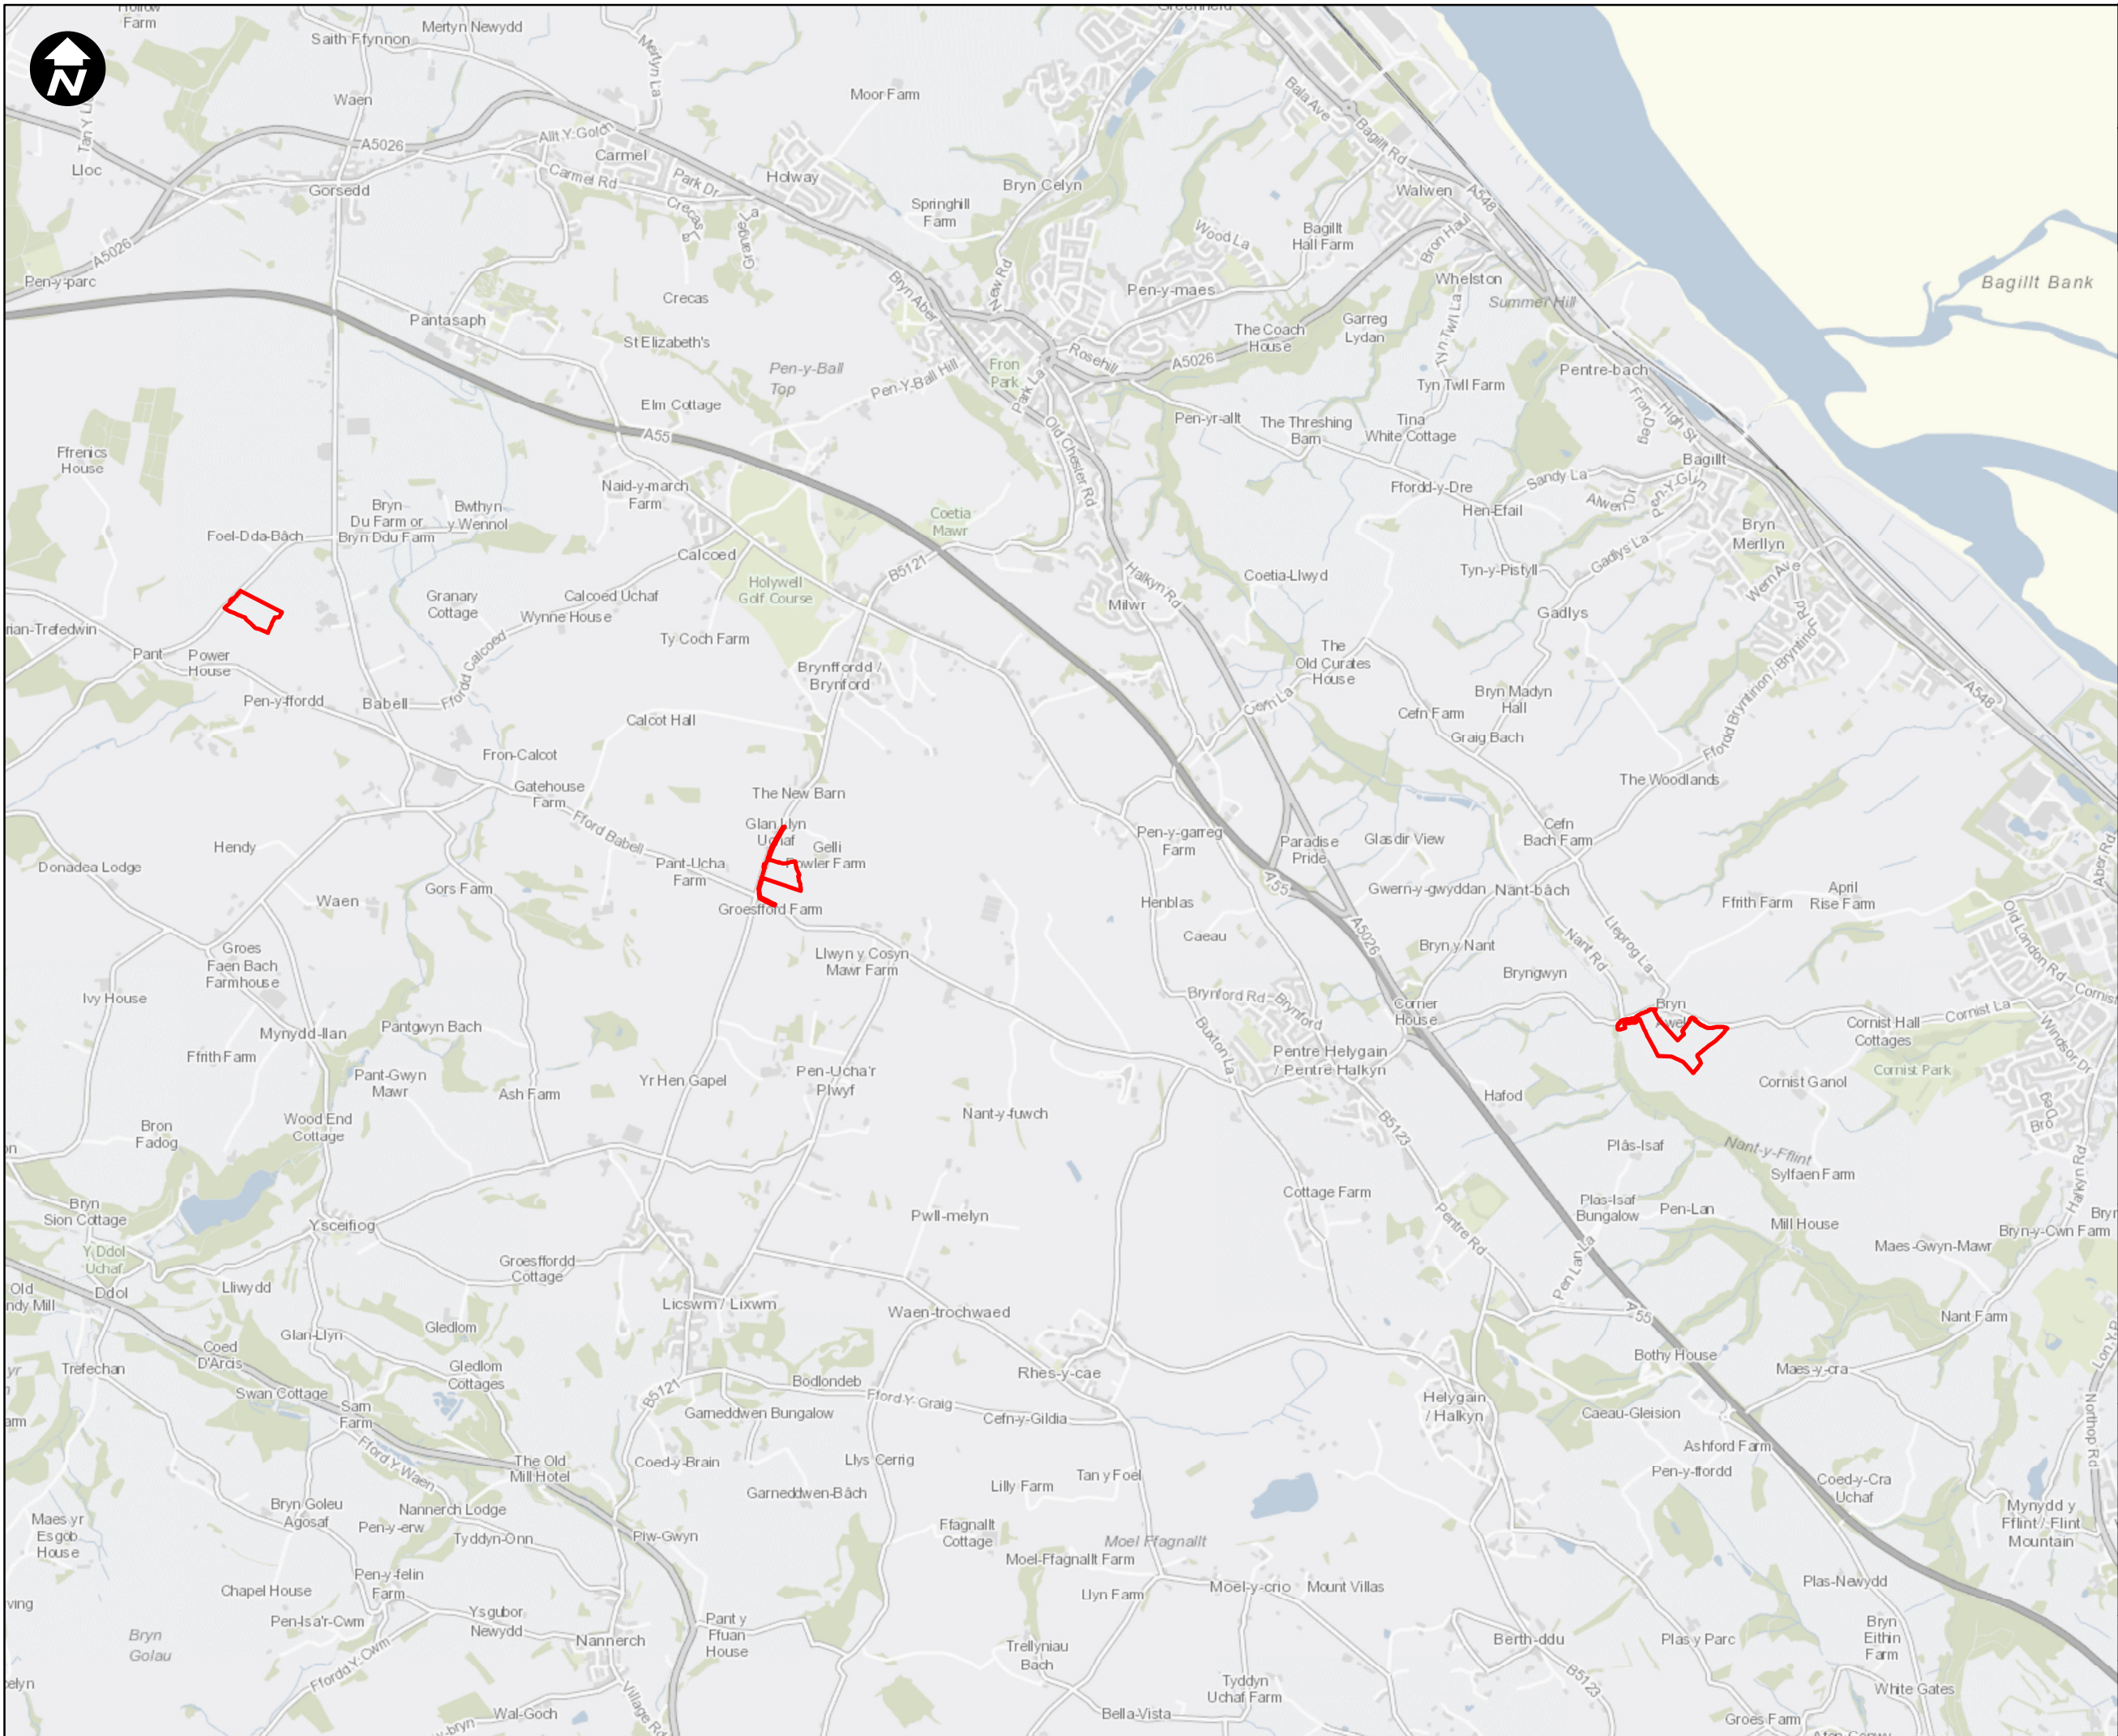

Key:

Newbuild Infrastructure Boundary

Night Medium and High Noise Impacts

- High
- Medium

SCALE: 1:30,000

0 200 400 800 1,200 Metres

Contains OS data © Crown Copyright and database right 2020

HyNet North West

PROJECT TITLE

HyNet Carbon Dioxide Pipeline DCO

DRAWING TITLE

Figure 15.3 Magnitude of Construction Noise Impacts Sheet 21 of 21

DRAWING STATUS

FOR DESIGN CHANGE REQUEST 1

DRAWN	CHECKED	APPROVED	AUTHORISED
AB	JH	EO	MT

SCALE @ A3 SIZE	DATE	REVISION
1:30,000	25/03/2023	B

DRAWING NUMBER

EN070007-APP-ES-15.3 Sheet 21