

LOCATION PLAN

HyNet Carbon Dioxide Pipeline DCO


Planning Act 2008

The Infrastructure Planning (Applications: Prescribed Forms and Procedure) Regulations 2009 – Regulation 5(2)(o)

Document Reference Number D.2.1

Applicant: Liverpool Bay CCS Limited

Inspectorate Reference: EN070007

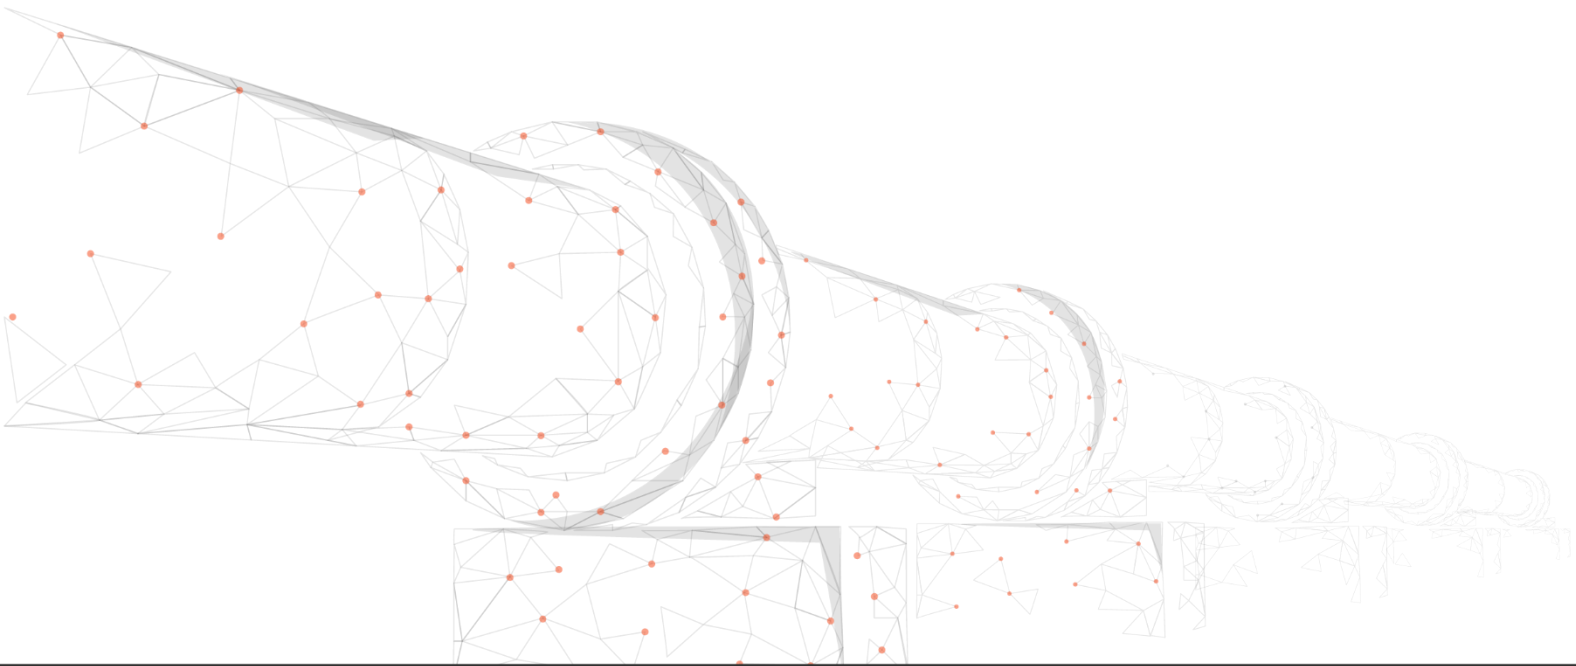

REVISION: C



DATE: May 2023

DOCUMENT OWNER: WSP UK Limited

PUBLIC

QUALITY CONTROL

Document Reference		D.2.1			
Document Owner		WSP			
Revision	Date	Comments	Author	Check	Approver
A	September 2022	Submitted with DCO application	JH	VB	AV
B	April 2023	Change Request 1	JH	VB	AV
C	May 2023	Change Request 2	JH	VB	AV

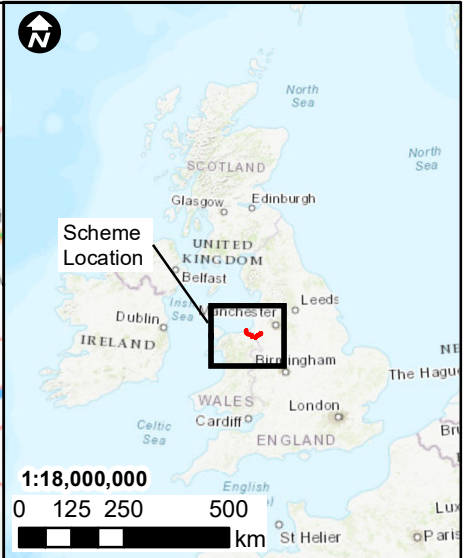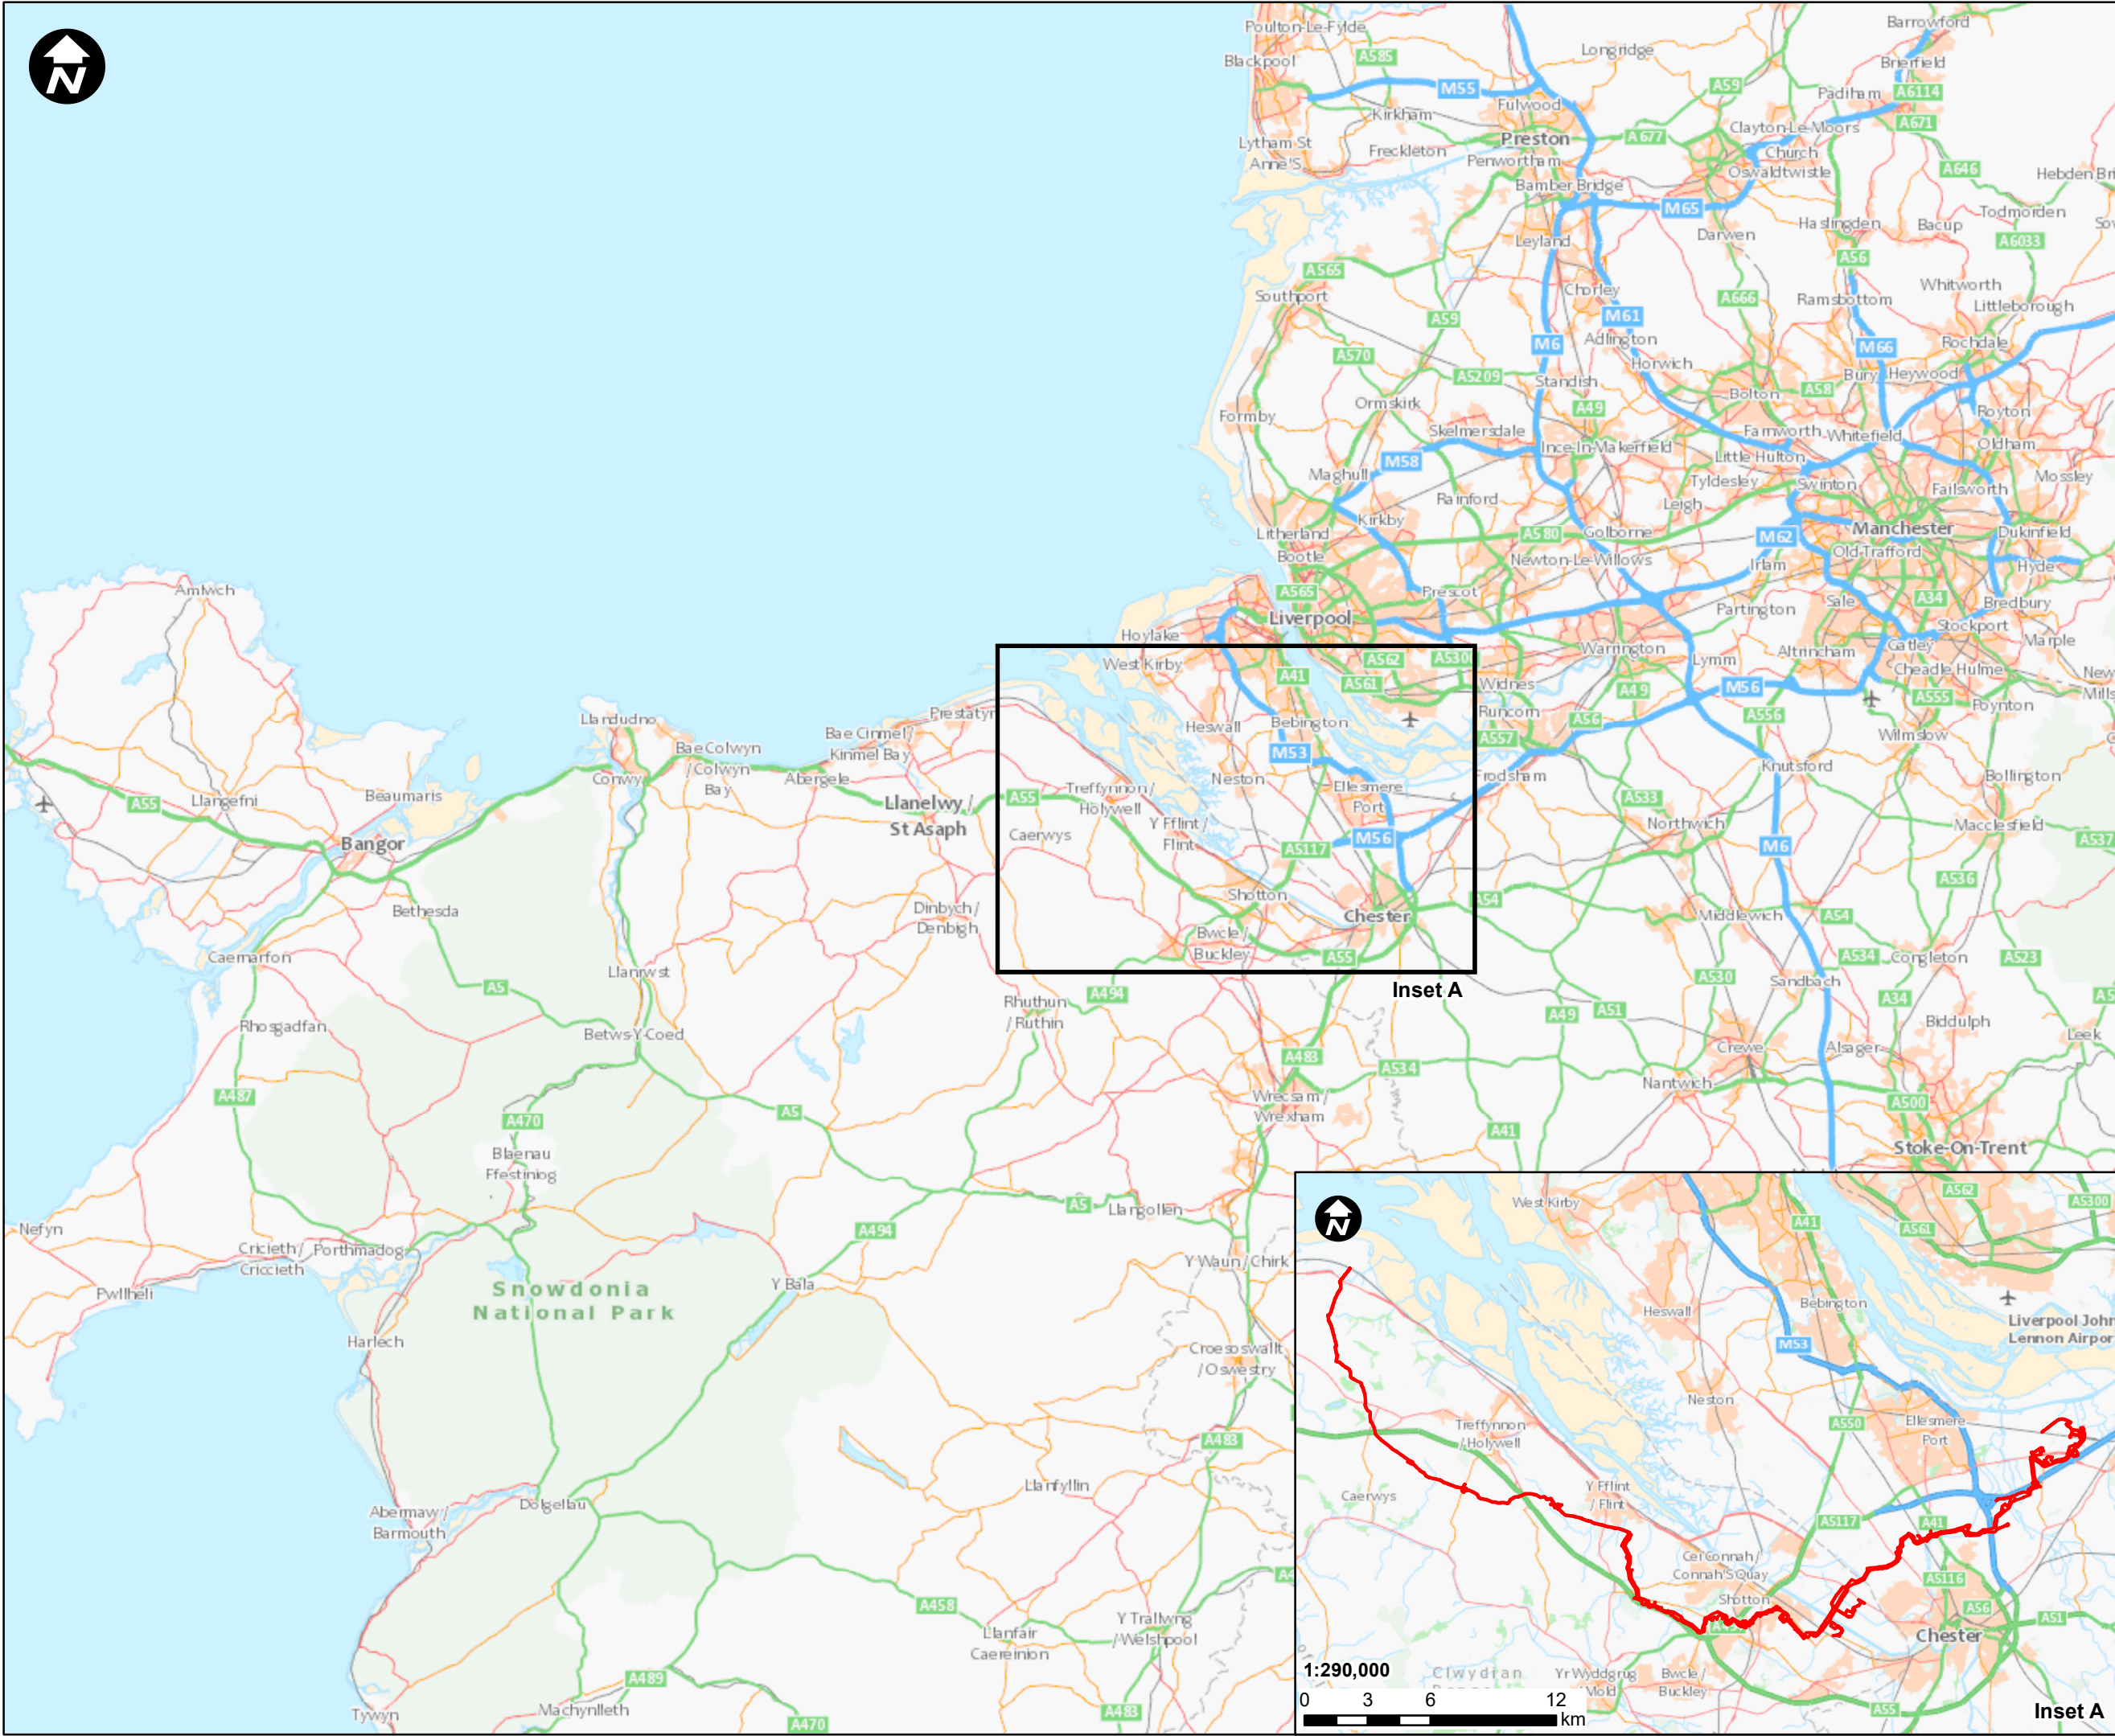

Key

Site Boundary

C	JH	NC	VB	25/05/2023
B	JH	NC	VB	24/03/2023
A	PM	JH	VB	27/09/2022
REVISION	DRAWN	CHECKED	APPROVED	DATE

SCALE: 1:500,000

0 5,000 10,000 Metres

Contains OS data © Crown Copyright and database right 2020

HyNet North West

PROJECT TITLE

HyNet Carbon Dioxide Pipeline DCO

DRAWING TITLE

LOCATION PLAN
REGULATION 5(2)(o)
APPLICATION DOCUMENT REFERENCE D.2.1

DRAWING STATUS

CHANGE REQUEST 2

DRAWN	CHECKED	APPROVED	AUTHORISED
JH	NC	VB	AV

SCALE @ A3	DATE	REVISION
1:500,000	25/05/2023	C

DRAWING NUMBER

EN070007-D.2.1-LP