

Key:

Newbuild Infrastructure Boundary

Daytime Medium and High Noise Impacts

- High
- Medium

SCALE: 1:30,000

0 200 400 800 1,200 Metres

Contains OS data © Crown Copyright and database right 2020

HyNet North West

PROJECT TITLE

HyNet Carbon Dioxide Pipeline DCO

DRAWING TITLE

Figure 15.3 Magnitude of Construction Noise Impacts Sheet 1 of 21


DRAWING STATUS



Final for DCO Examination - submitted at Deadline 7

DRAWN	CHECKED	APPROVED	AUTHORISED
AV	JH	EO	MT
SCALE @ A3 SIZE		DATE	REVISION
1:30,000		30/08/2023	C

DRAWING NUMBER

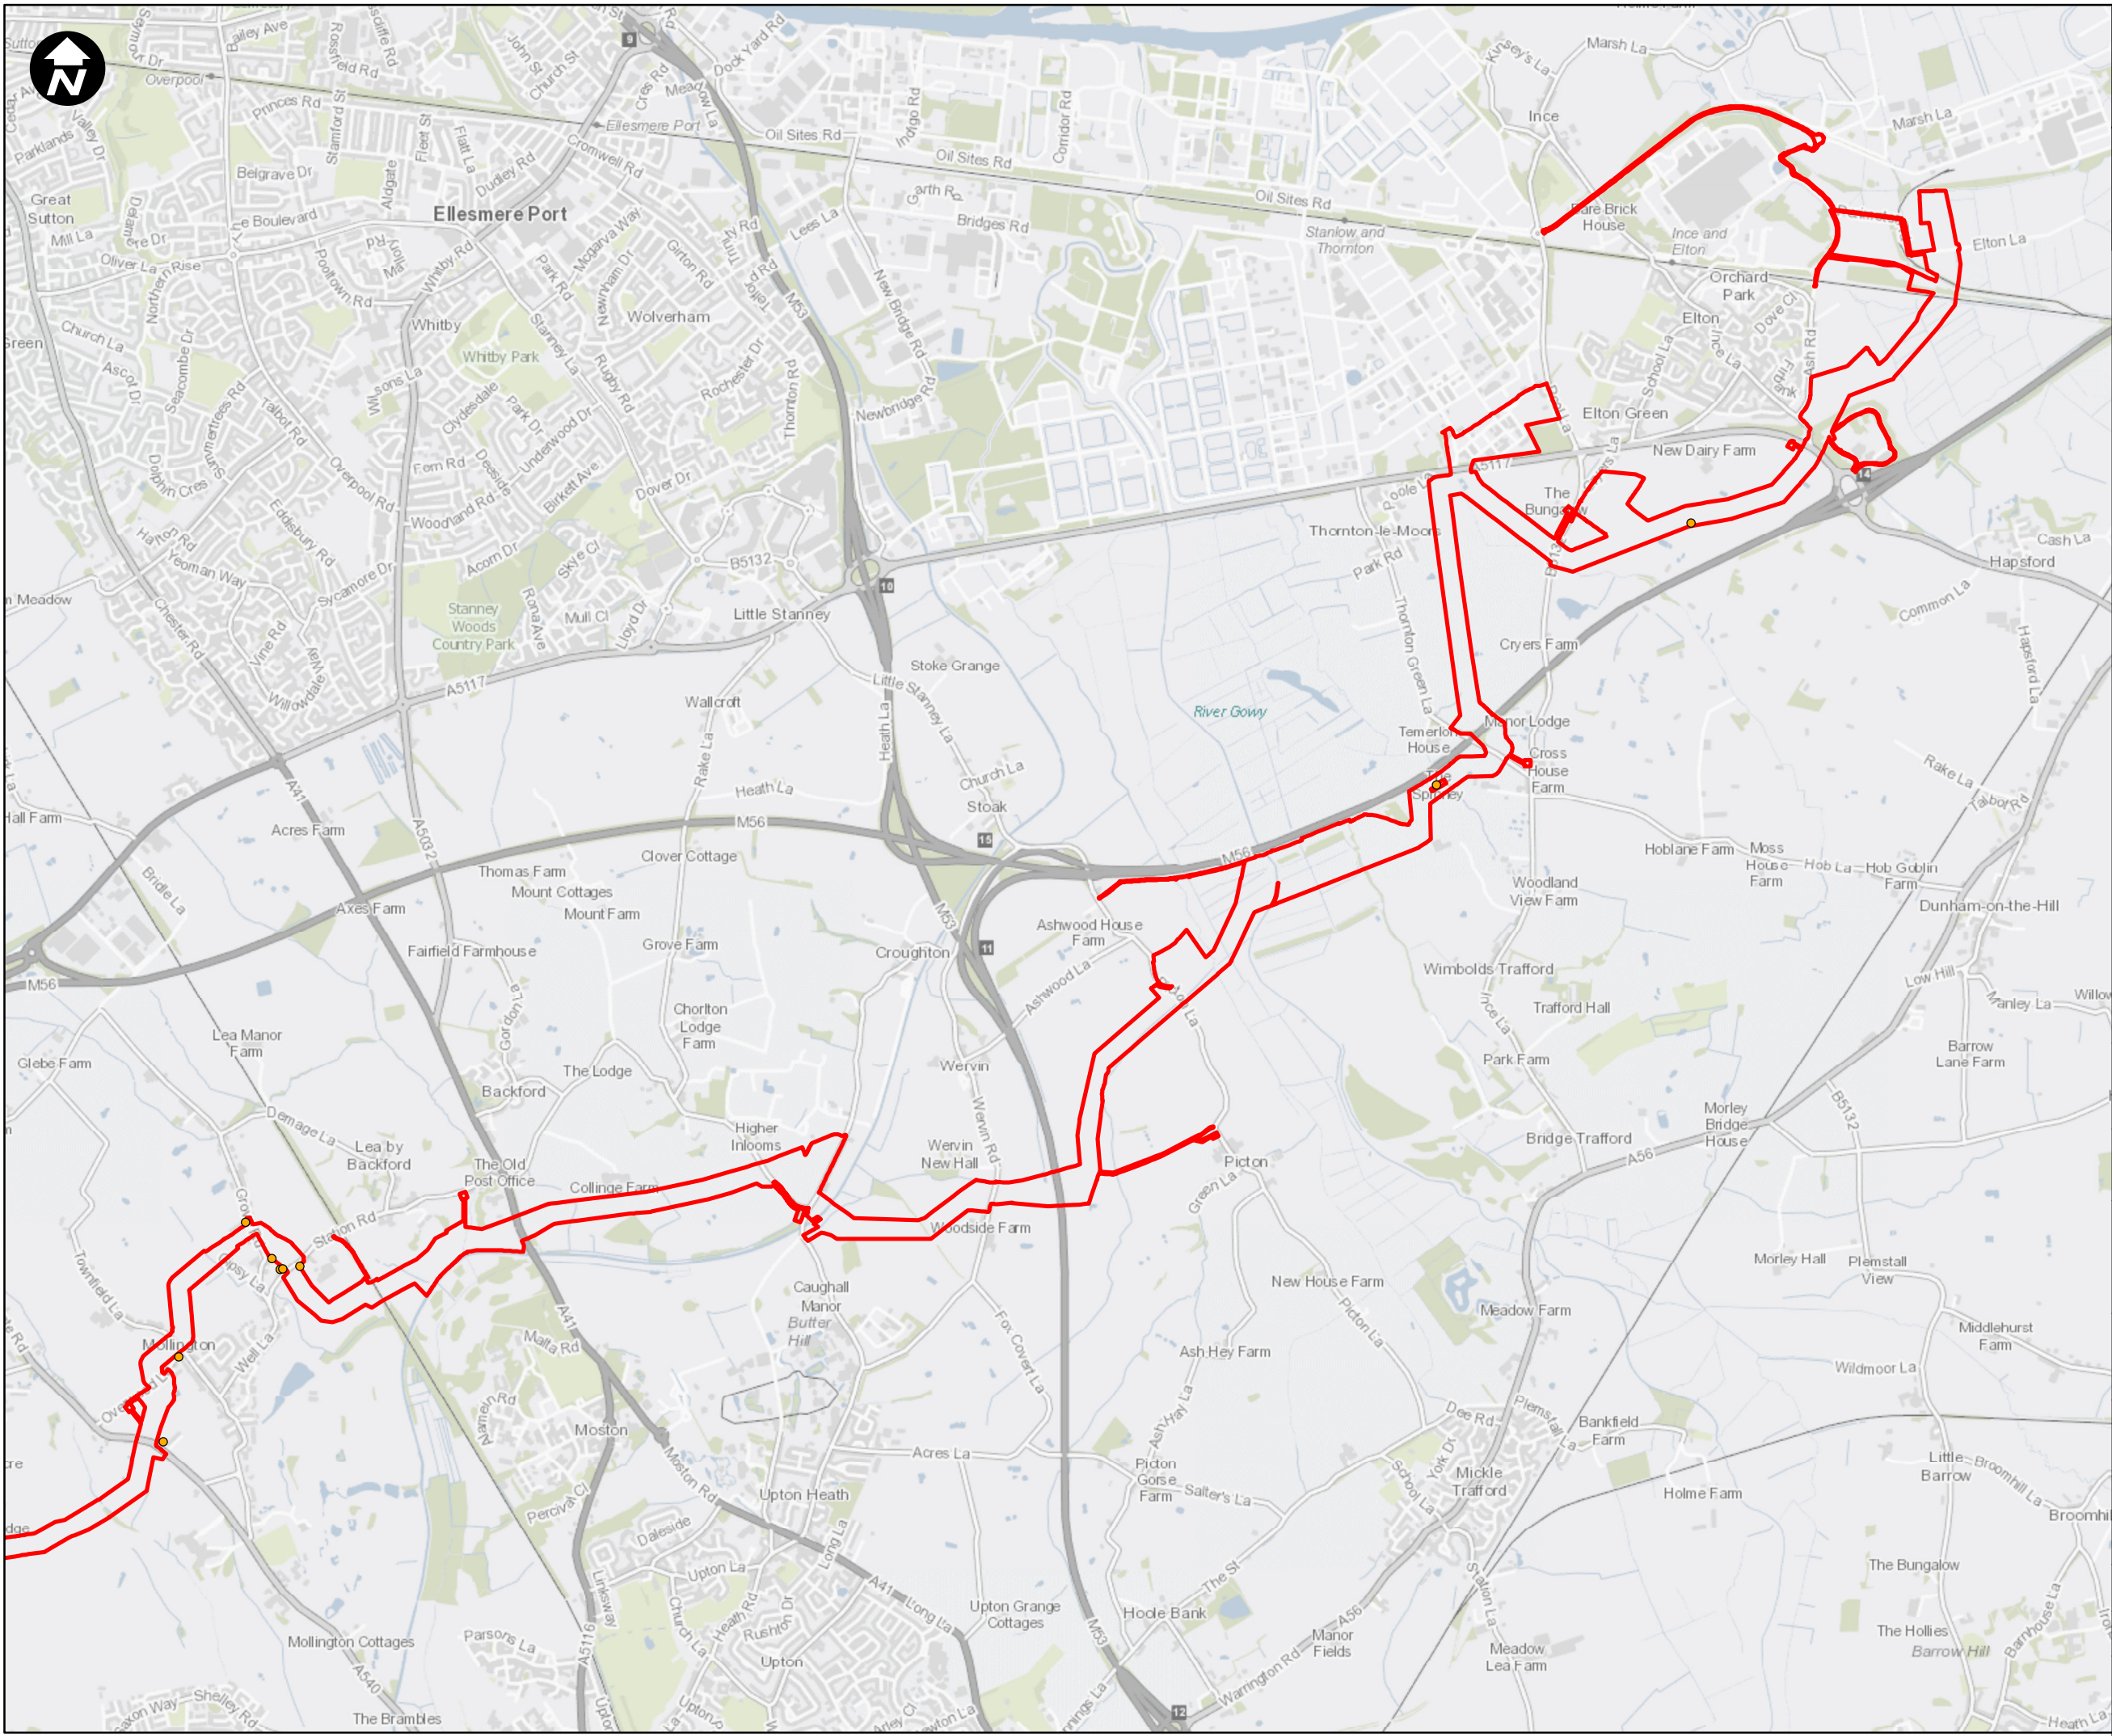EN070007-APP-ES-15.3 Sheet 1





1:750,000

Key:

Newbuild Infrastructure Boundary

Daytime Medium and High Noise Impacts

- High
- Medium

SCALE: 1:30,000

0 200 400 800 1,200 Metres

Contains OS data © Crown Copyright and database right 2020

HyNet North West

PROJECT TITLE

HyNet Carbon Dioxide Pipeline DCO

DRAWING TITLE

Figure 15.3 Magnitude of Construction Noise Impacts Sheet 2 of 21

DRAWING STATUS


Final for DCO Examination - submitted at Deadline 7



DRAWN	CHECKED	APPROVED	AUTHORISED
AV	JH	EO	MT

SCALE @ A3 SIZE	DATE	REVISION
1:30,000	30/08/2023	C

DRAWING NUMBER

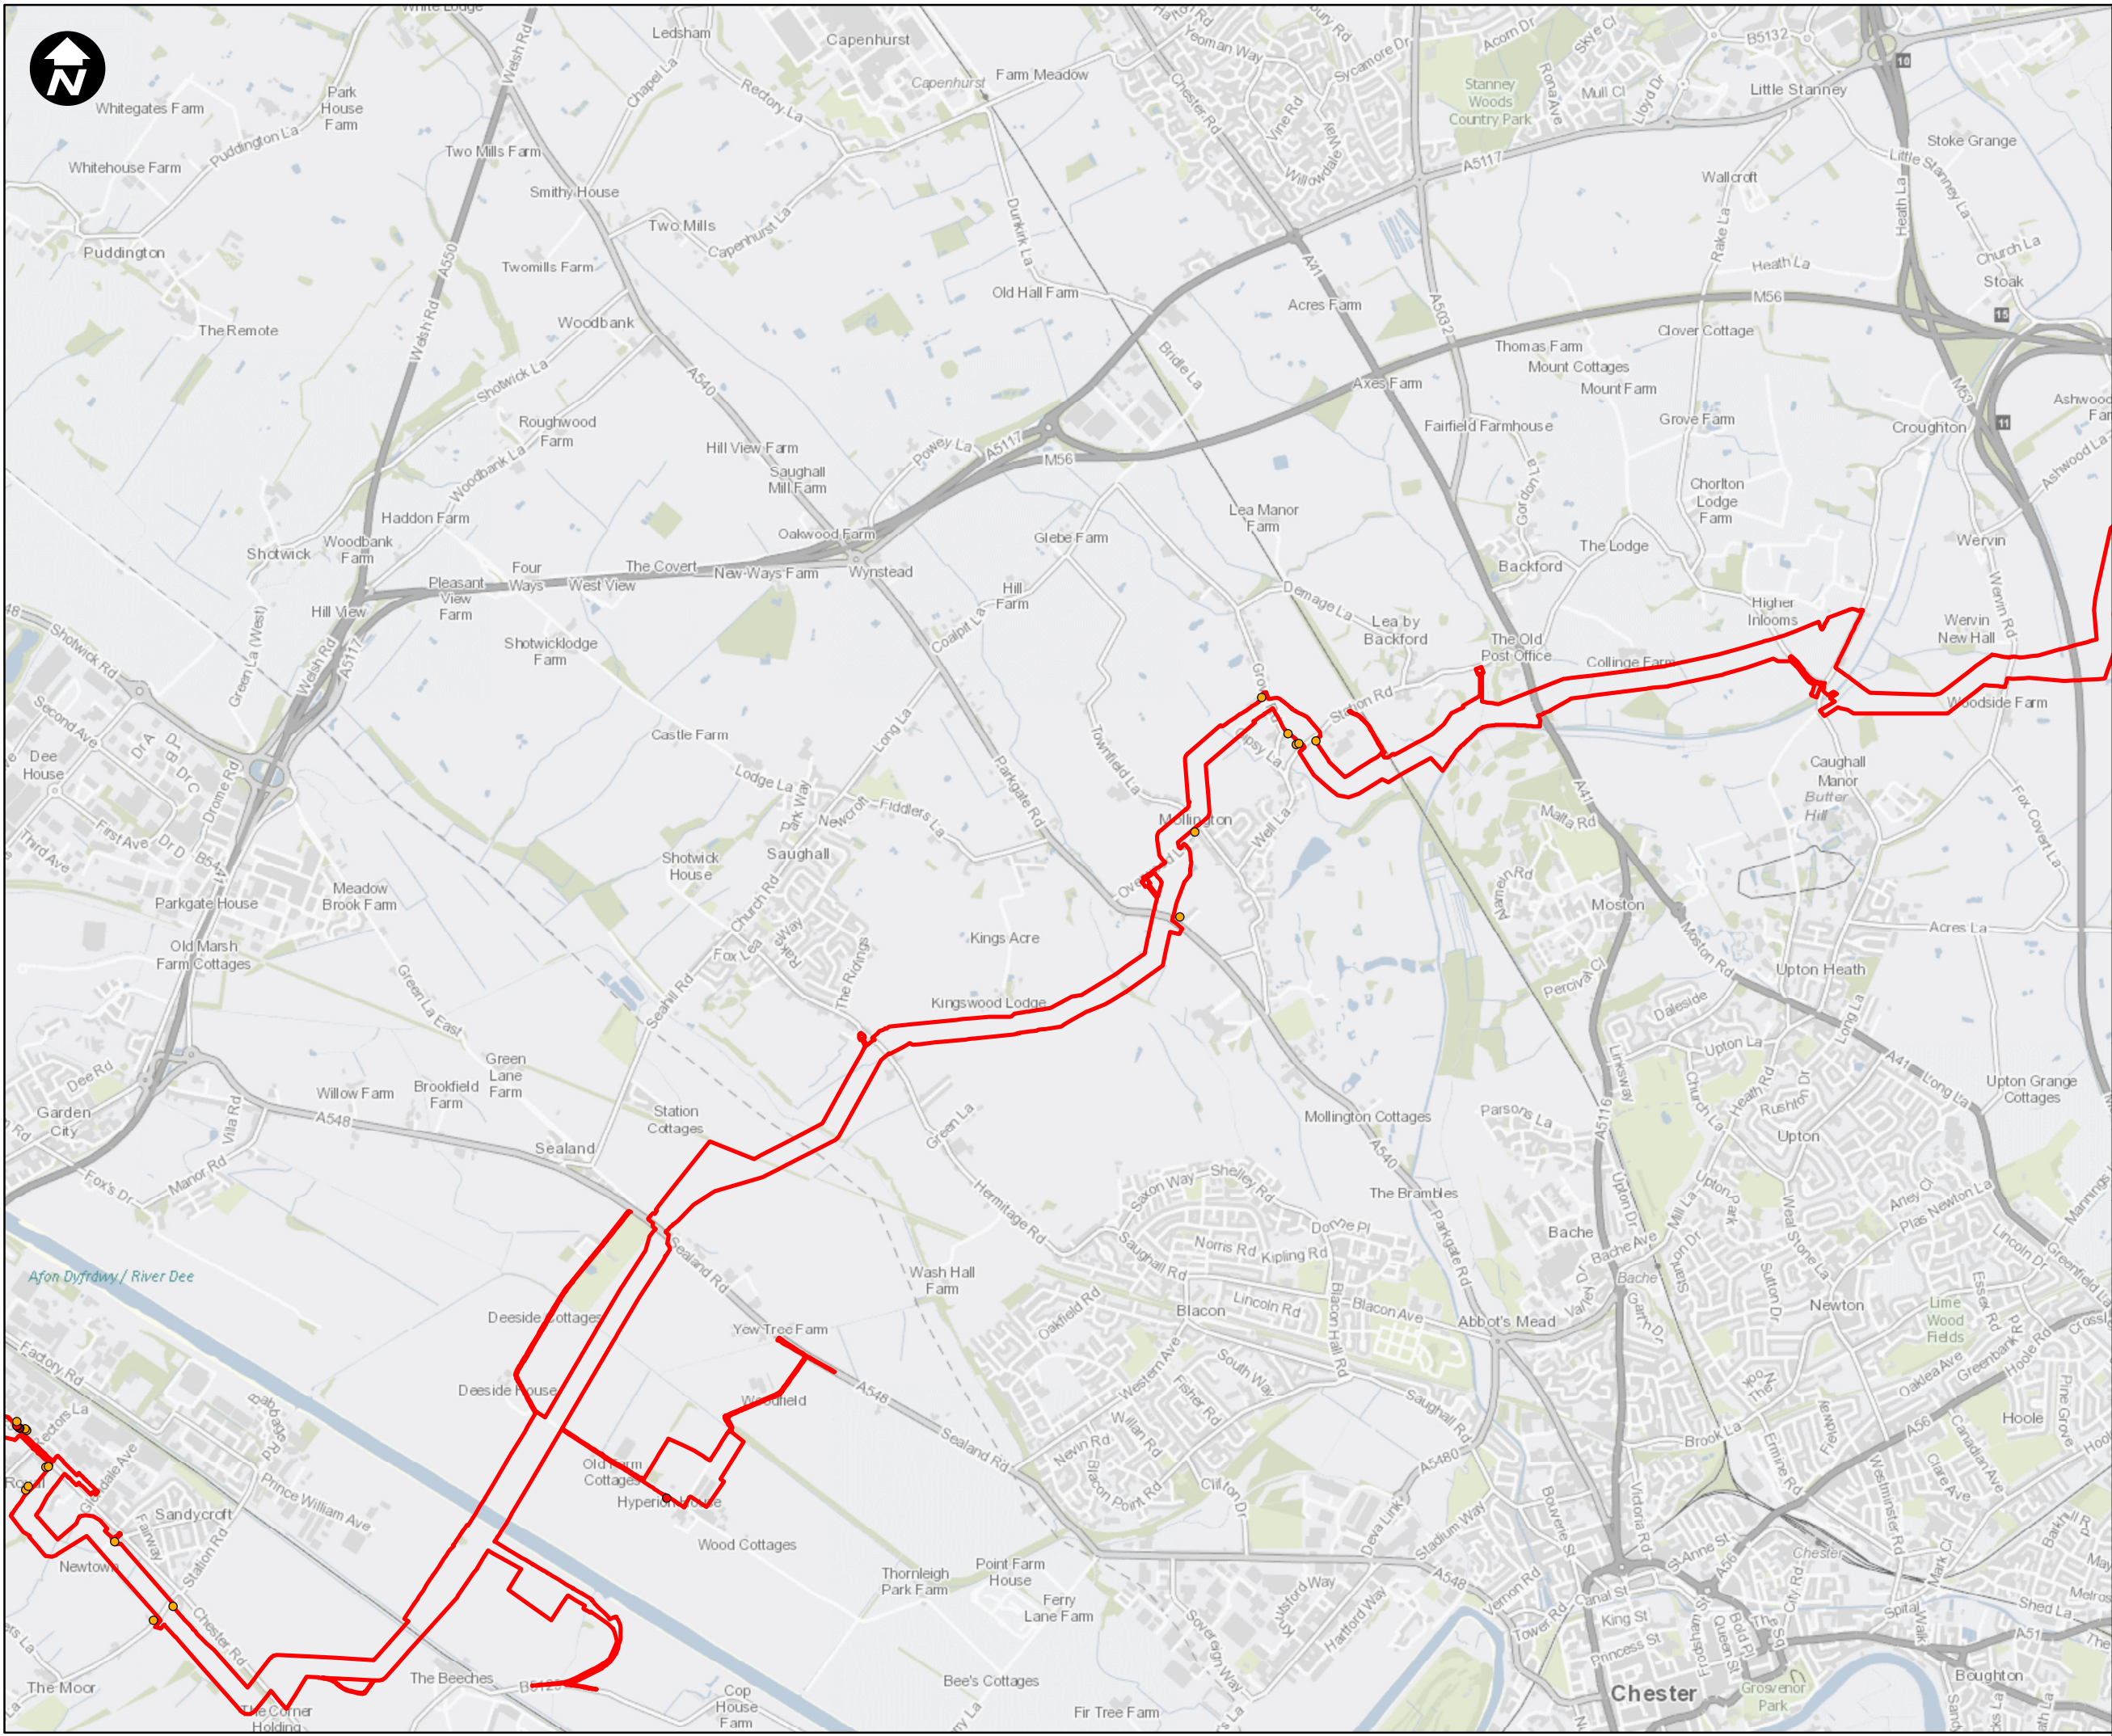EN070007-APP-ES-15.3 Sheet 2





1:750,000

Key:

Newbuild Infrastructure Boundary

Daytime Medium and High Noise Impacts

- High
- Medium

SCALE: 1:30,000

0 200 400 800 1,200 Metres

Contains OS data © Crown Copyright and database right 2020

HyNet North West

PROJECT TITLE

HyNet Carbon Dioxide Pipeline DCO

DRAWING TITLE

Figure 15.3 Magnitude of Construction Noise Impacts Sheet 3 of 21

DRAWING STATUS


Final for DCO Examination - submitted at Deadline 7



DRAWN	CHECKED	APPROVED	AUTHORISED
AV	JH	EO	MT

SCALE @ A3 SIZE	DATE	REVISION
1:30,000	30/08/2023	C

DRAWING NUMBER

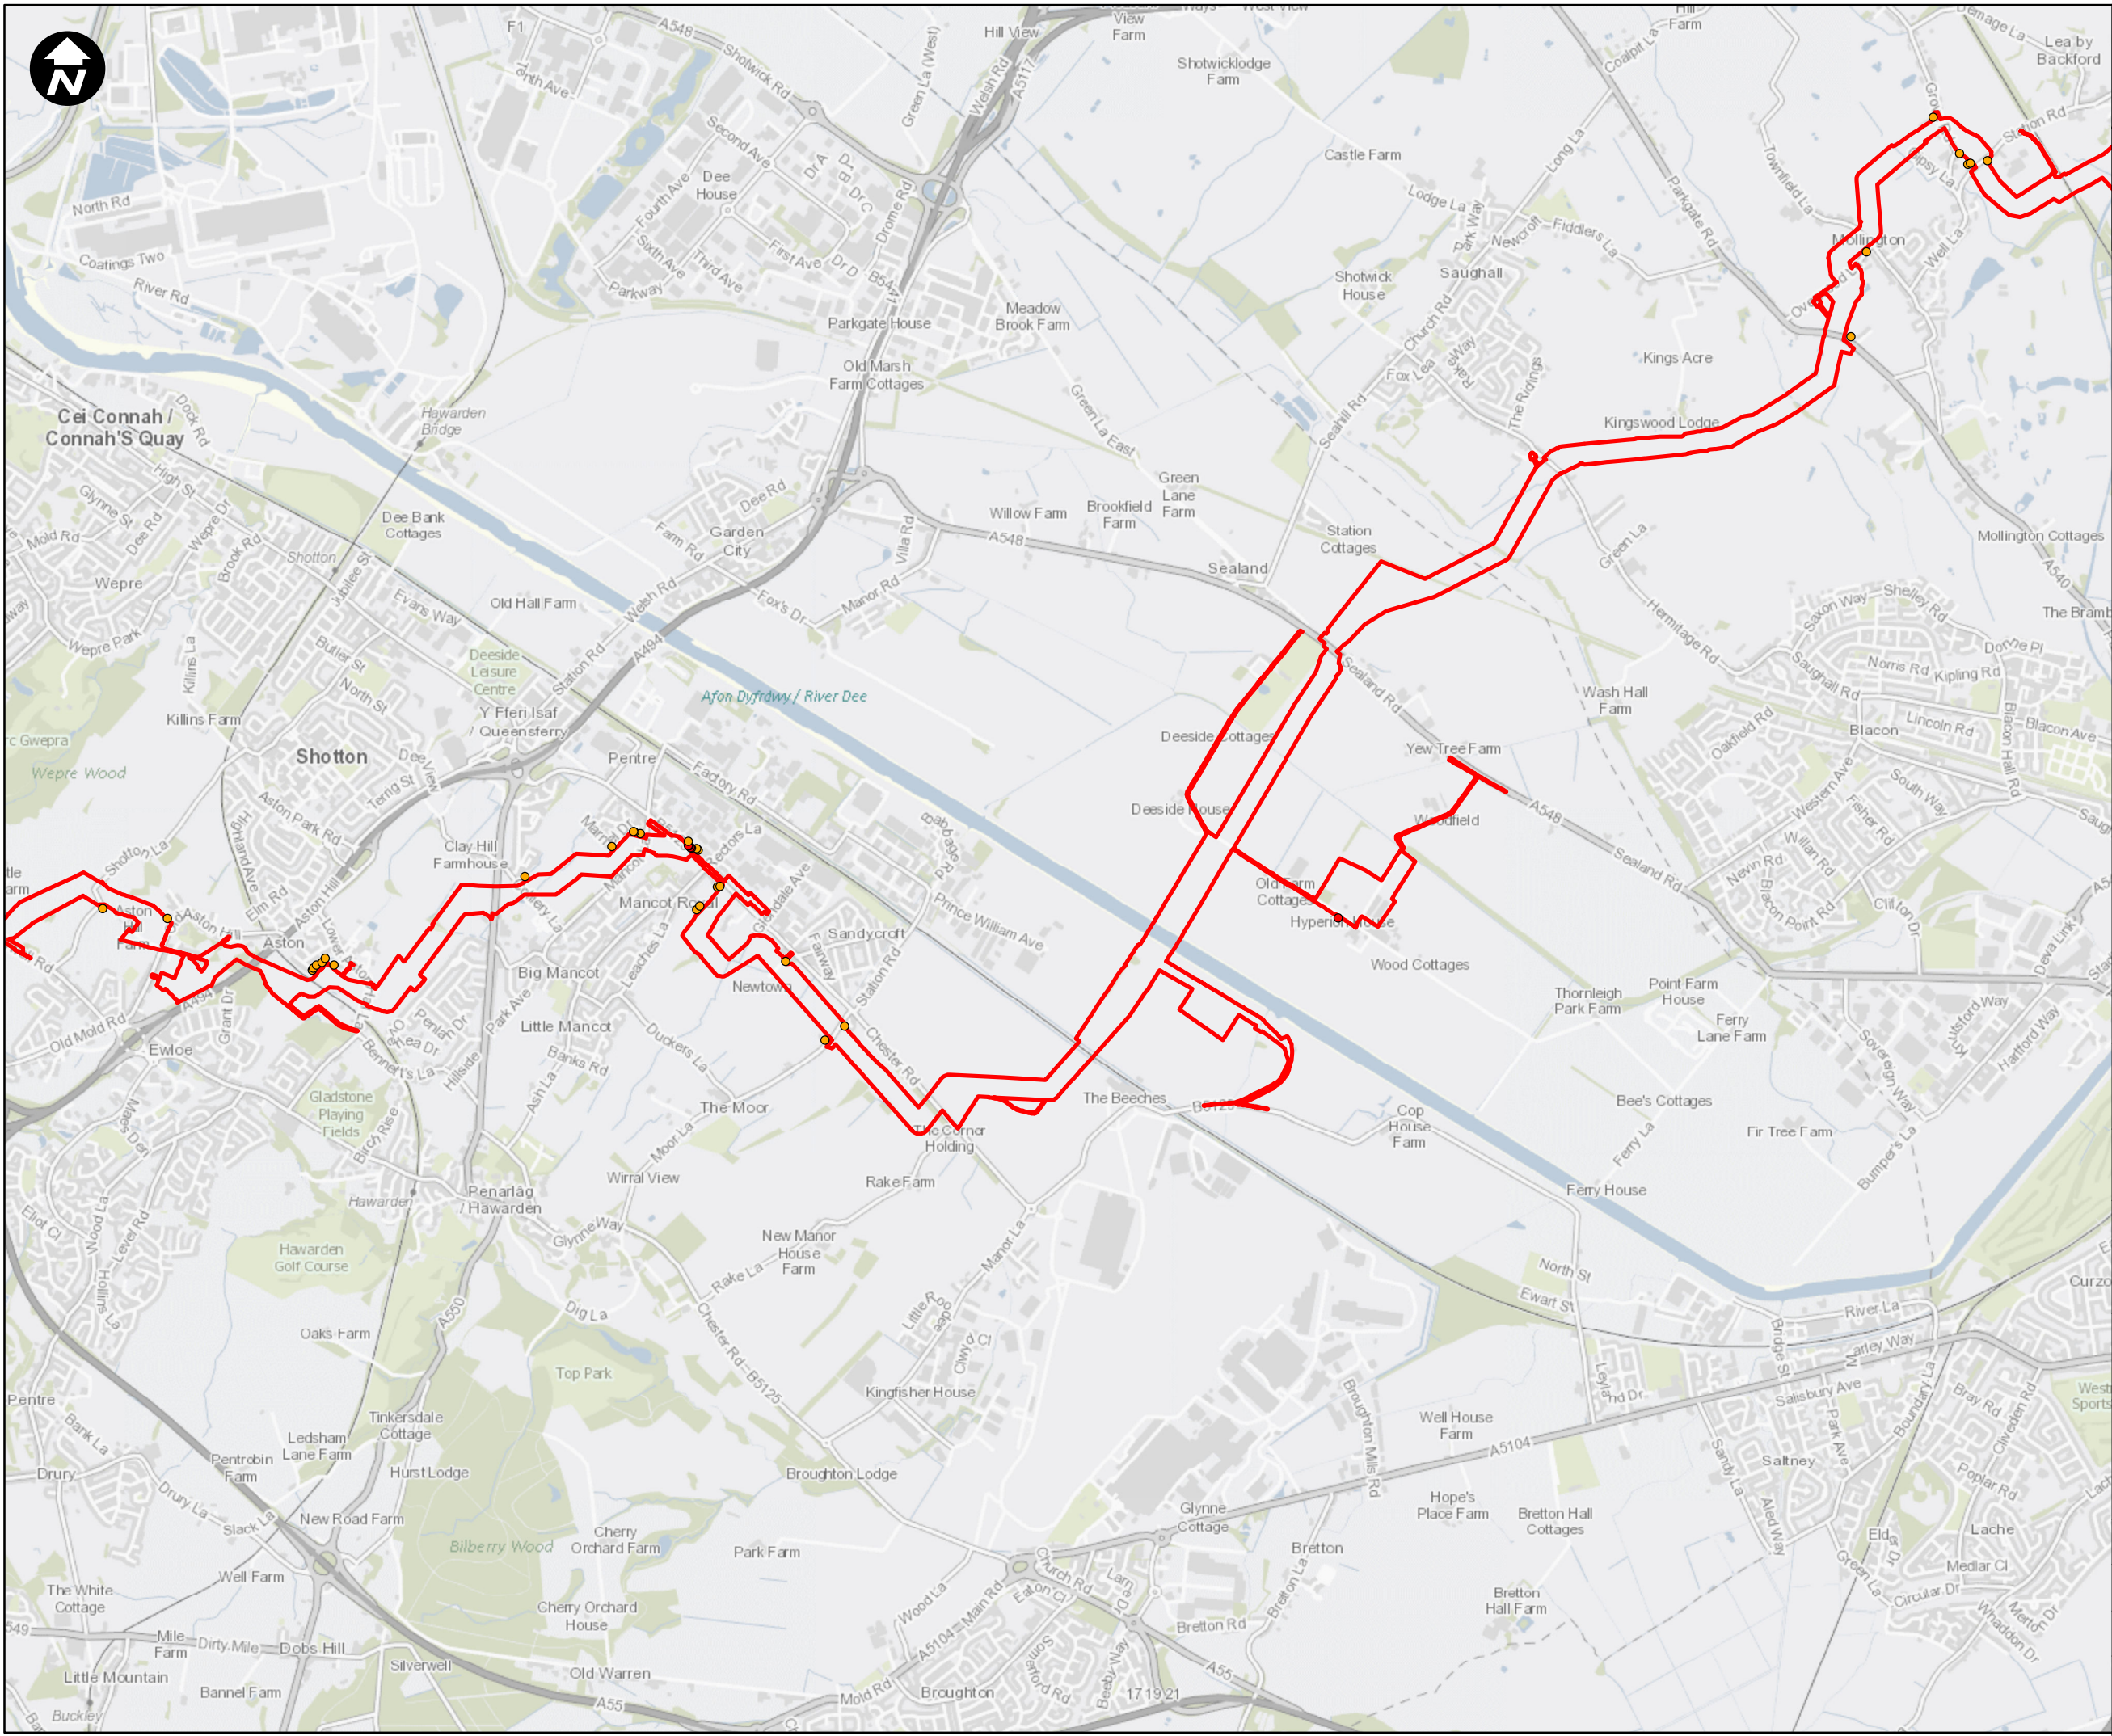EN070007-APP-ES-15.3 Sheet 3





1:750,000

Key:

Newbuild Infrastructure Boundary

Daytime Medium and High Noise Impacts

- High
- Medium

SCALE: 1:30,000

0 200 400 800 1,200 Metres

Contains OS data © Crown Copyright and database right 2020

HyNet North West

PROJECT TITLE

HyNet Carbon Dioxide Pipeline DCO

DRAWING TITLE

Figure 15.3 Magnitude of Construction Noise Impacts Sheet 4 of 21

DRAWING STATUS



Final for DCO Examination - submitted at Deadline 7

DRAWN	CHECKED	APPROVED	AUTHORISED
AV	JH	EO	MT

SCALE @ A3 SIZE	DATE	REVISION
1:30,000	30/08/2023	C

DRAWING NUMBER

EN070007-APP-ES-15.3 Sheet 4

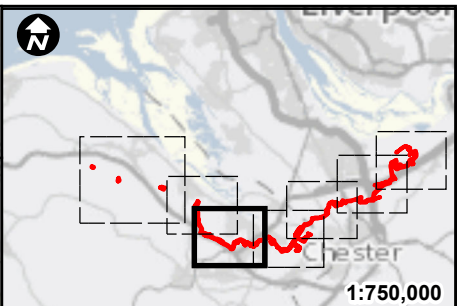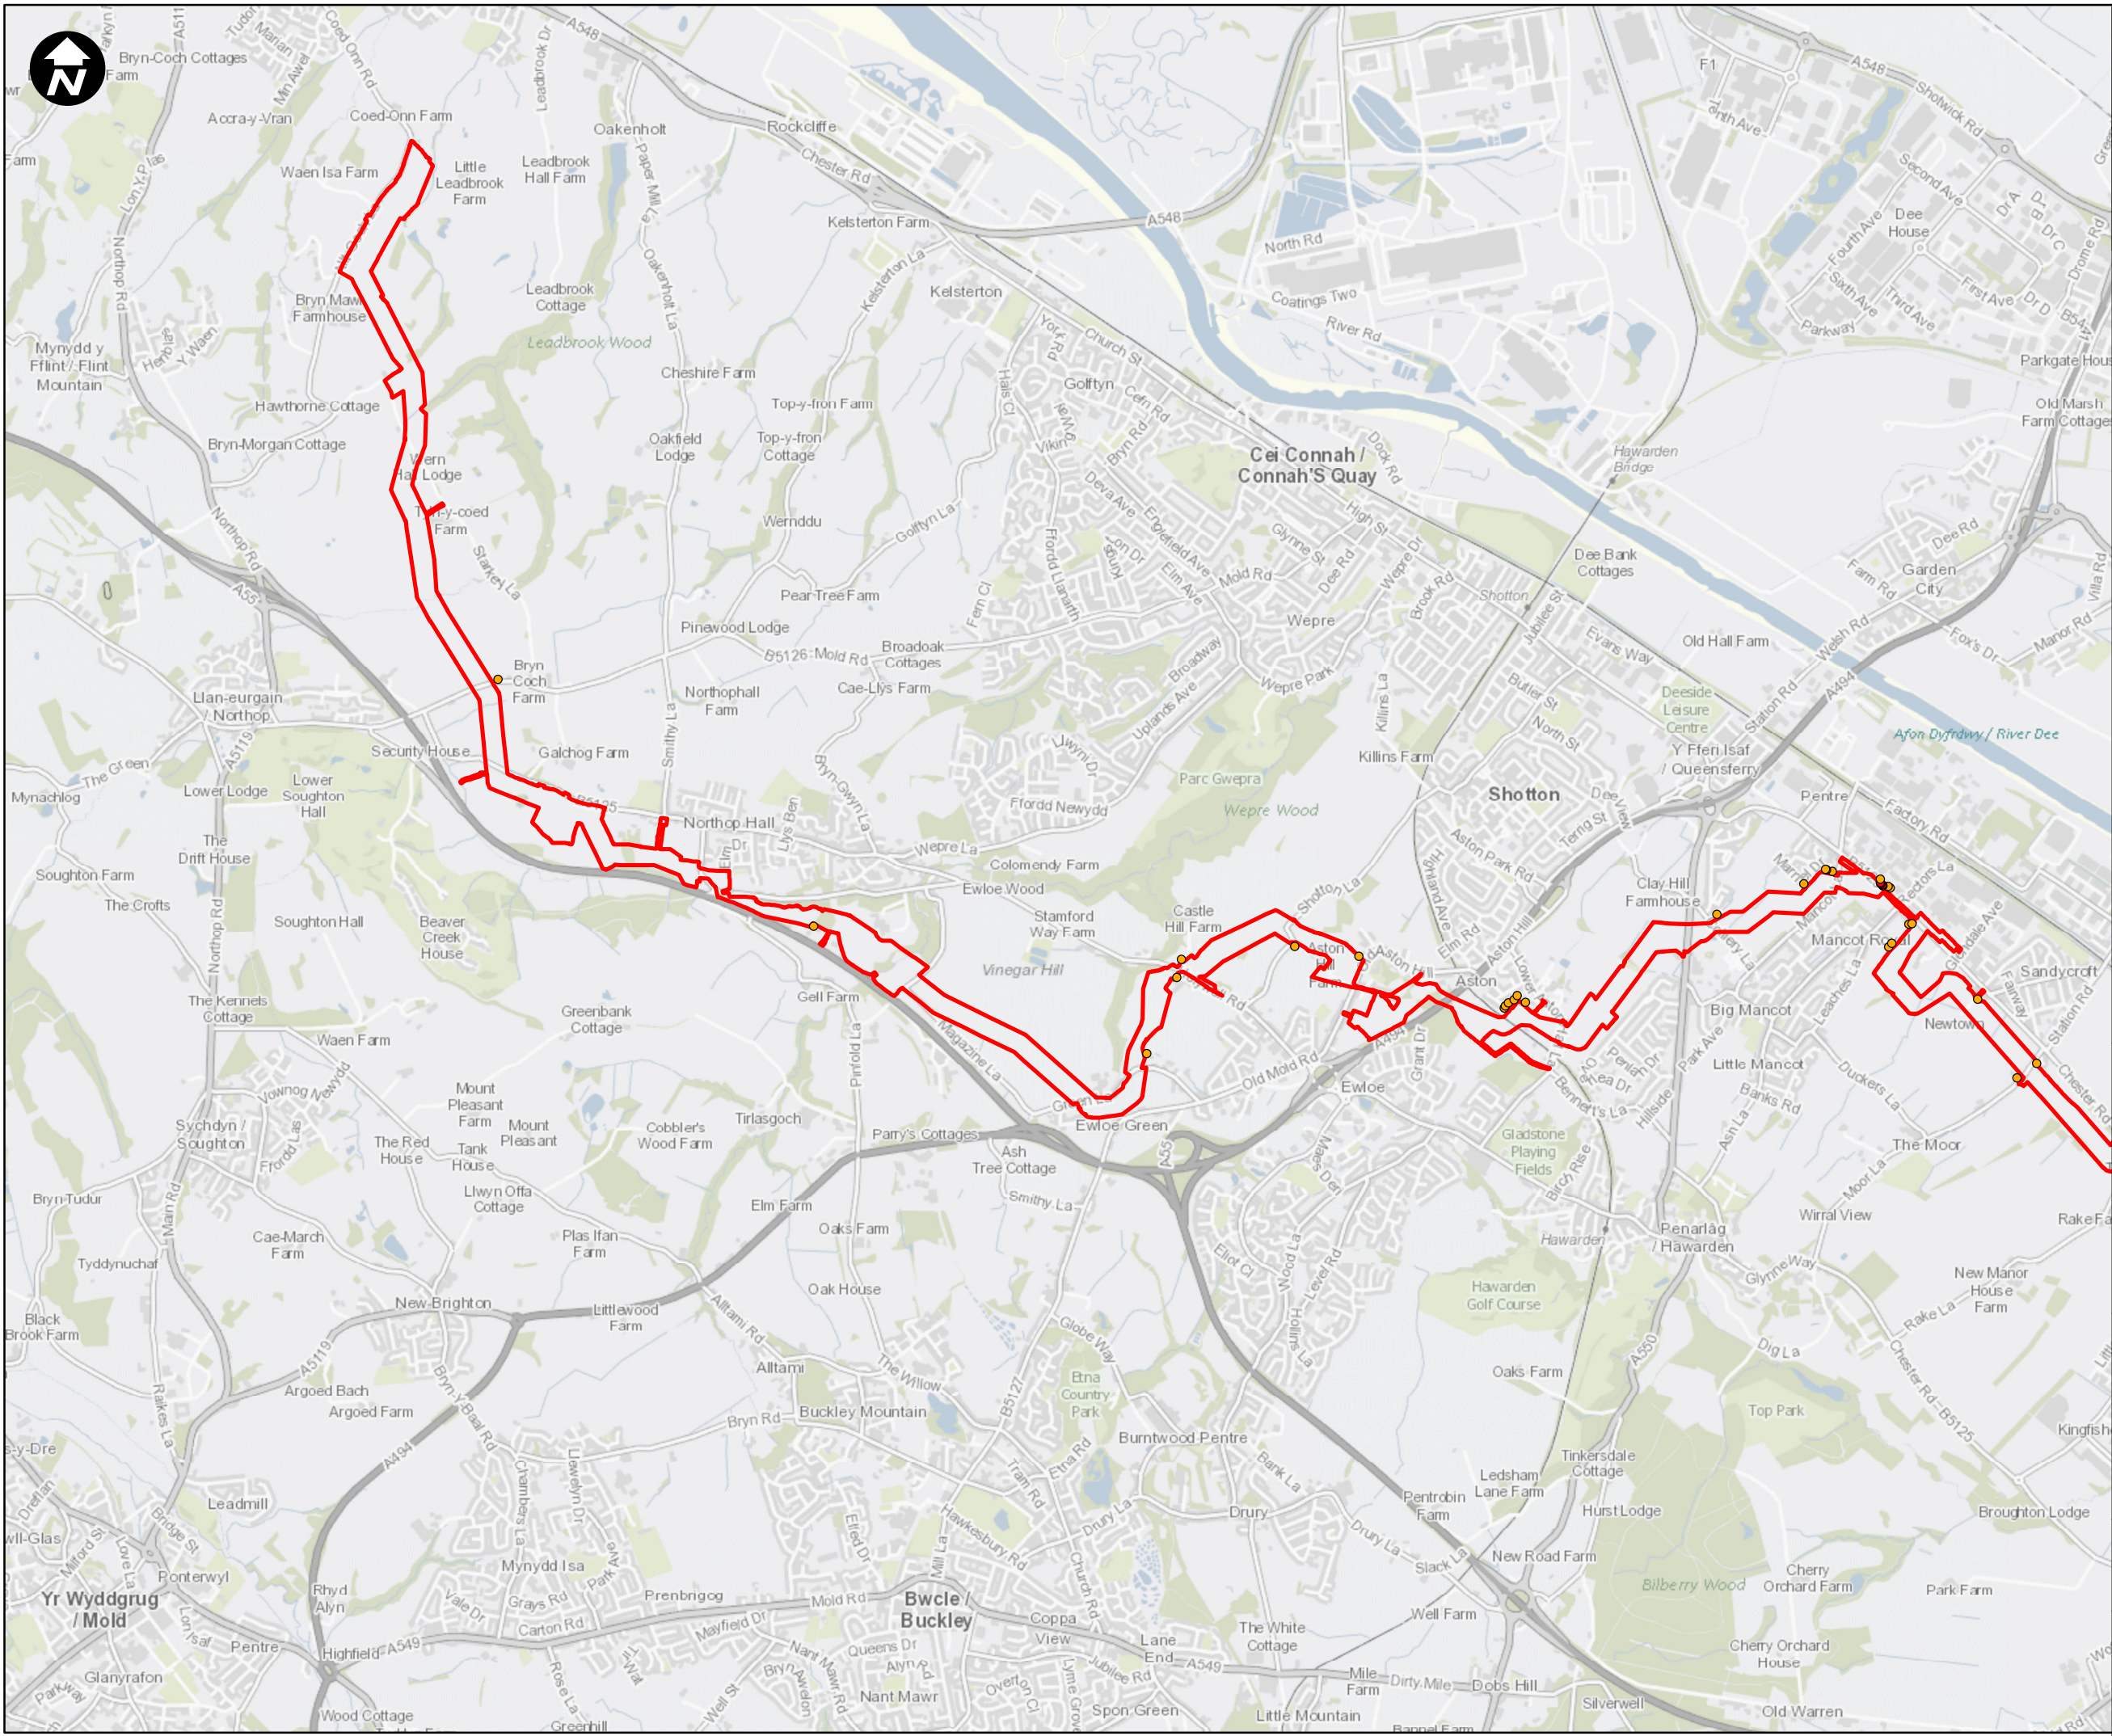

- Key:**
- Newbuild Infrastructure Boundary
 - Daytime Medium and High Noise Impacts**
 - High
 - Medium

SCALE: 1:30,000

0 200 400 800 1,200 Metres

Contains OS data © Crown Copyright and database right 2020

HyNet North West

PROJECT TITLE

HyNet Carbon Dioxide Pipeline DCO

DRAWING TITLE

Figure 15.3 Magnitude of Construction Noise Impacts Sheet 5 of 21



DRAWING STATUS

Final for DCO Examination - submitted at Deadline 7

DRAWN	CHECKED	APPROVED	AUTHORISED
AV	JH	EO	MT
SCALE @ A3 SIZE		DATE	REVISION
1:30,000		30/08/2023	C

DRAWING NUMBER

EN070007-APP-ES-15.3 Sheet 5

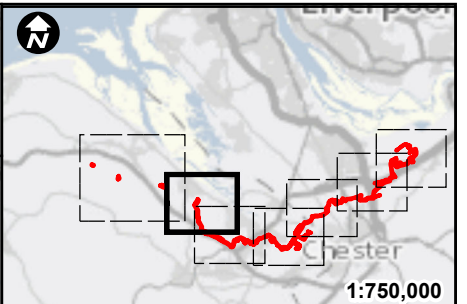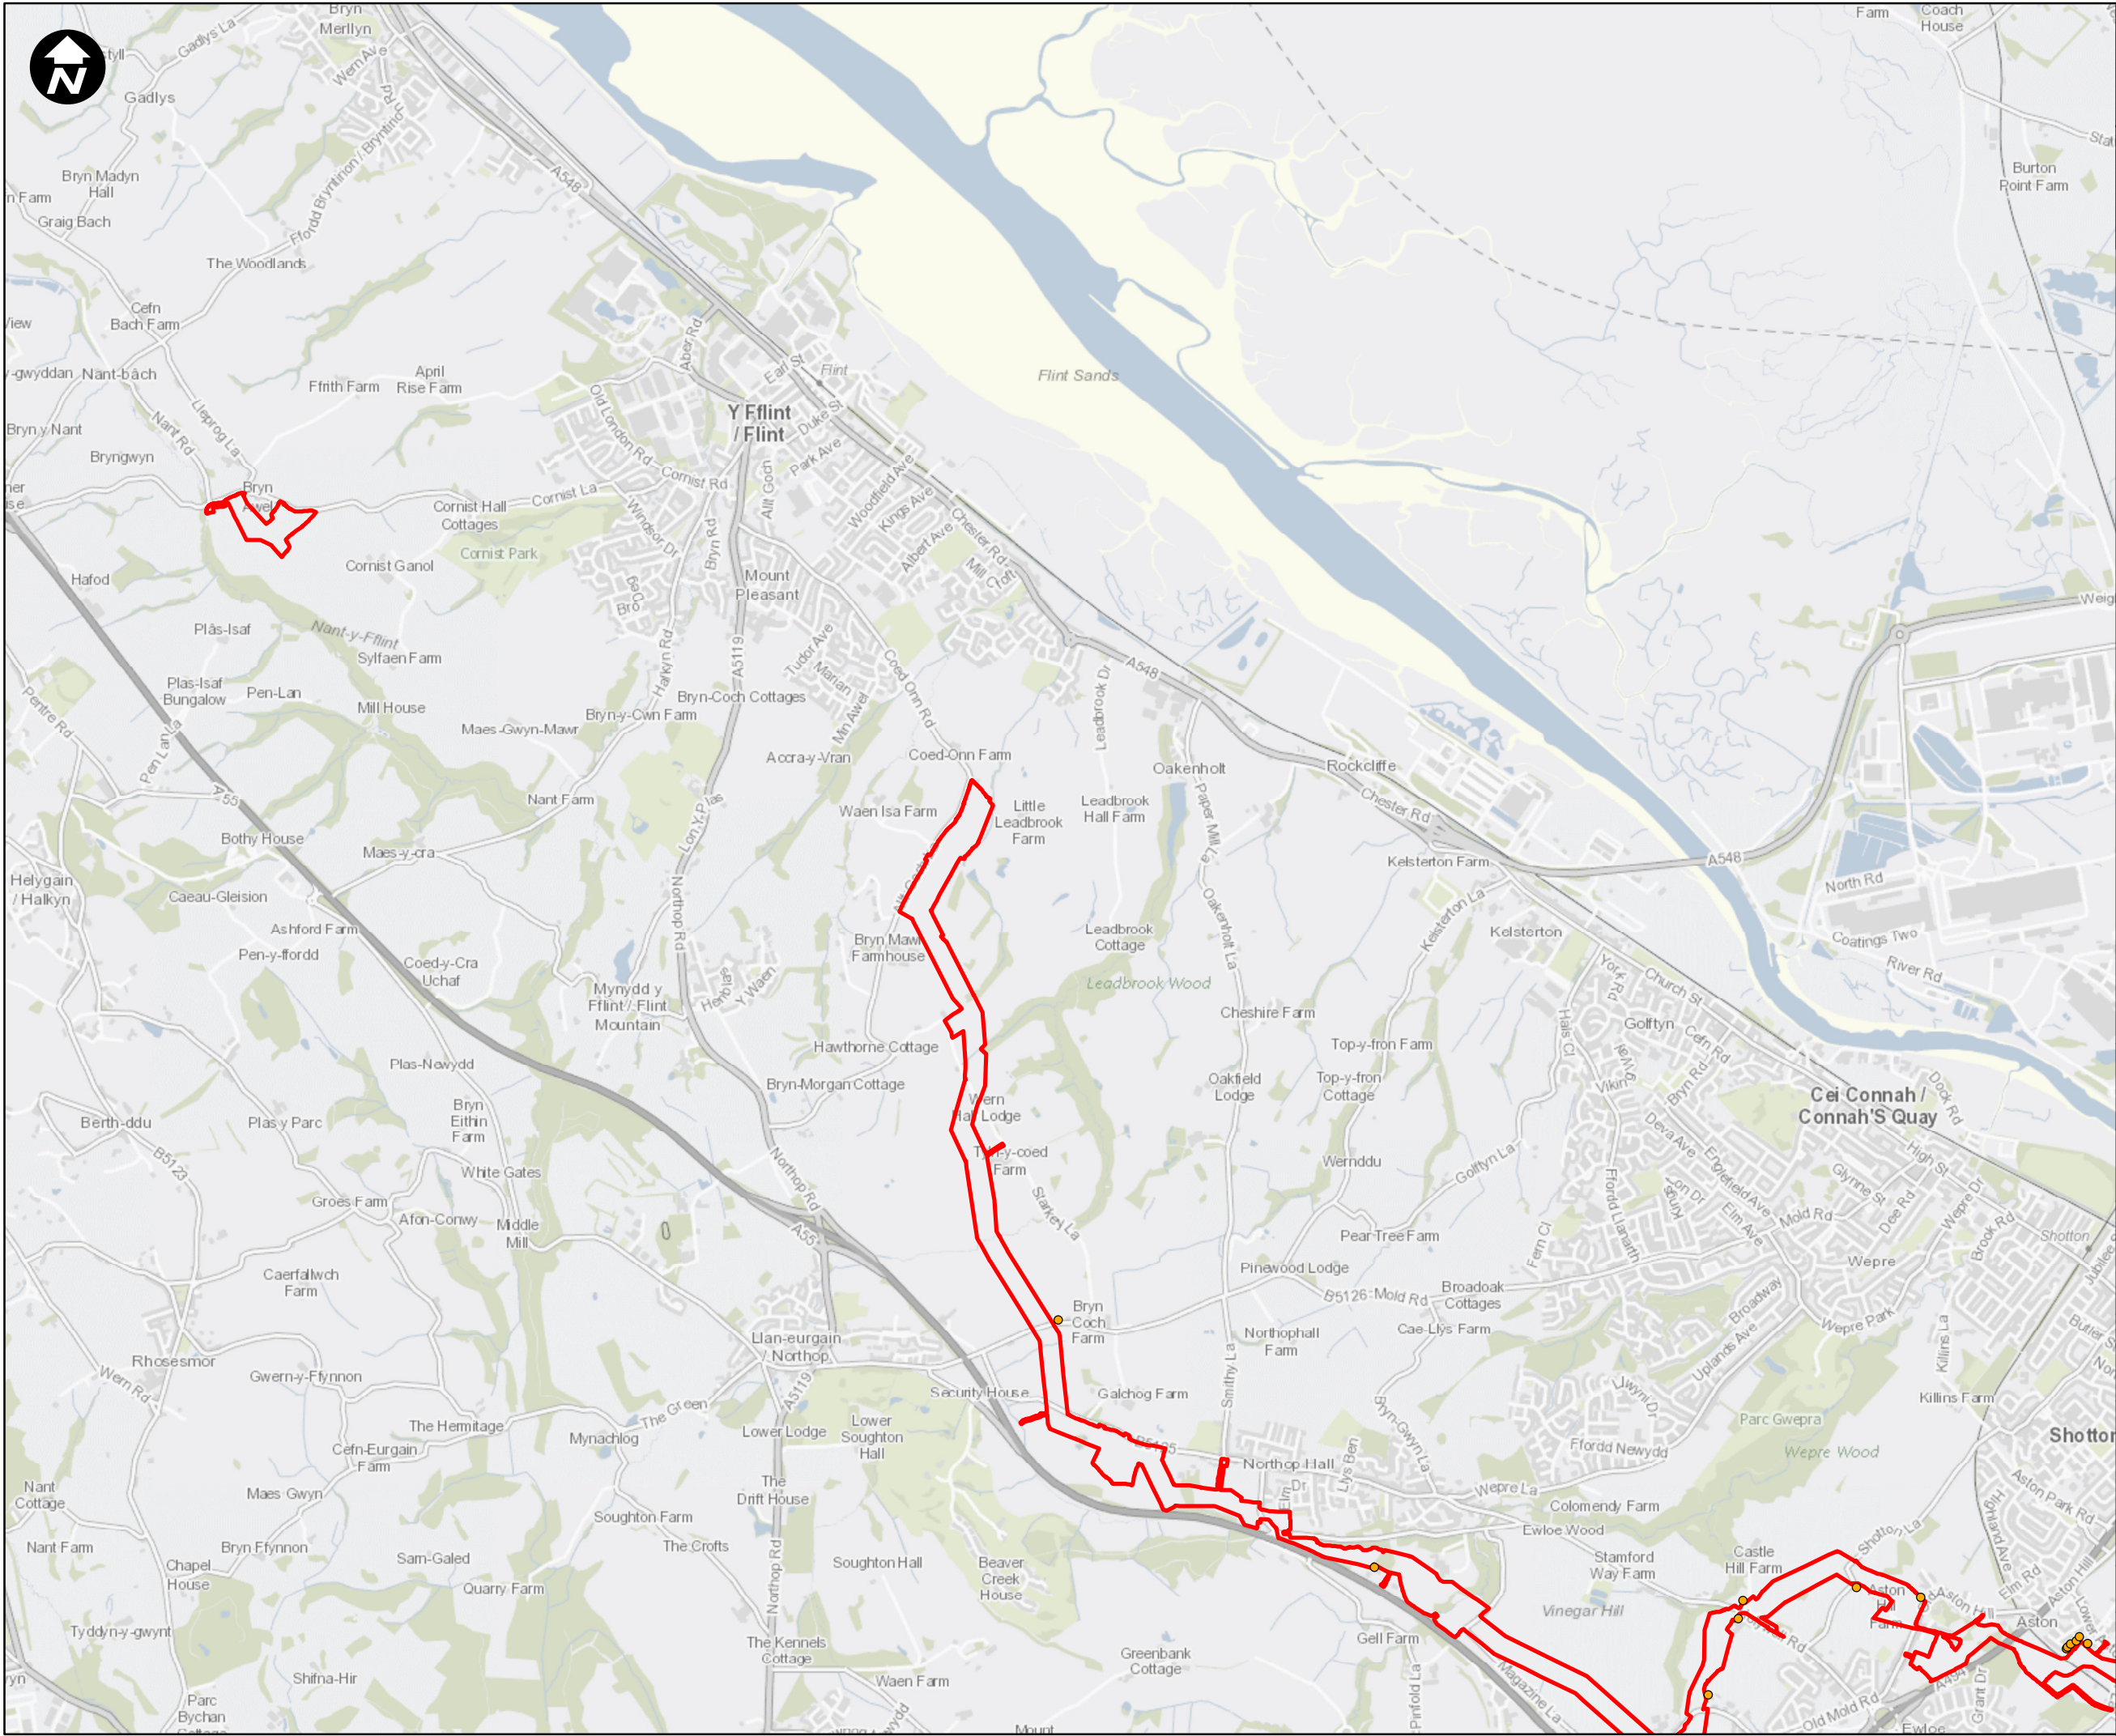

Key:

Newbuild Infrastructure Boundary

Daytime Medium and High Noise Impacts

- High
- Medium

SCALE: 1:30,000

0 200 400 800 1,200 Metres

Contains OS data © Crown Copyright and database right 2020

HyNet North West

PROJECT TITLE

HyNet Carbon Dioxide Pipeline DCO

DRAWING TITLE

Figure 15.3 Magnitude of Construction Noise Impacts Sheet 6 of 21



DRAWING STATUS

Final for DCO Examination - submitted at Deadline 7

DRAWN	CHECKED	APPROVED	AUTHORISED
AV	JH	EO	MT
SCALE @ A3 SIZE		DATE	REVISION
1:30,000		30/08/2023	C

DRAWING NUMBER

EN070007-APP-ES-15.3 Sheet 6

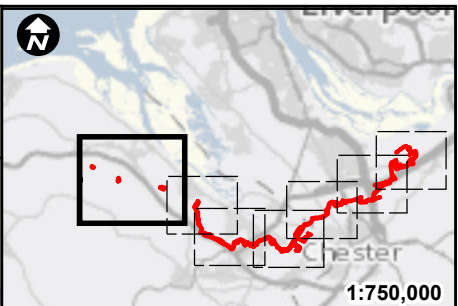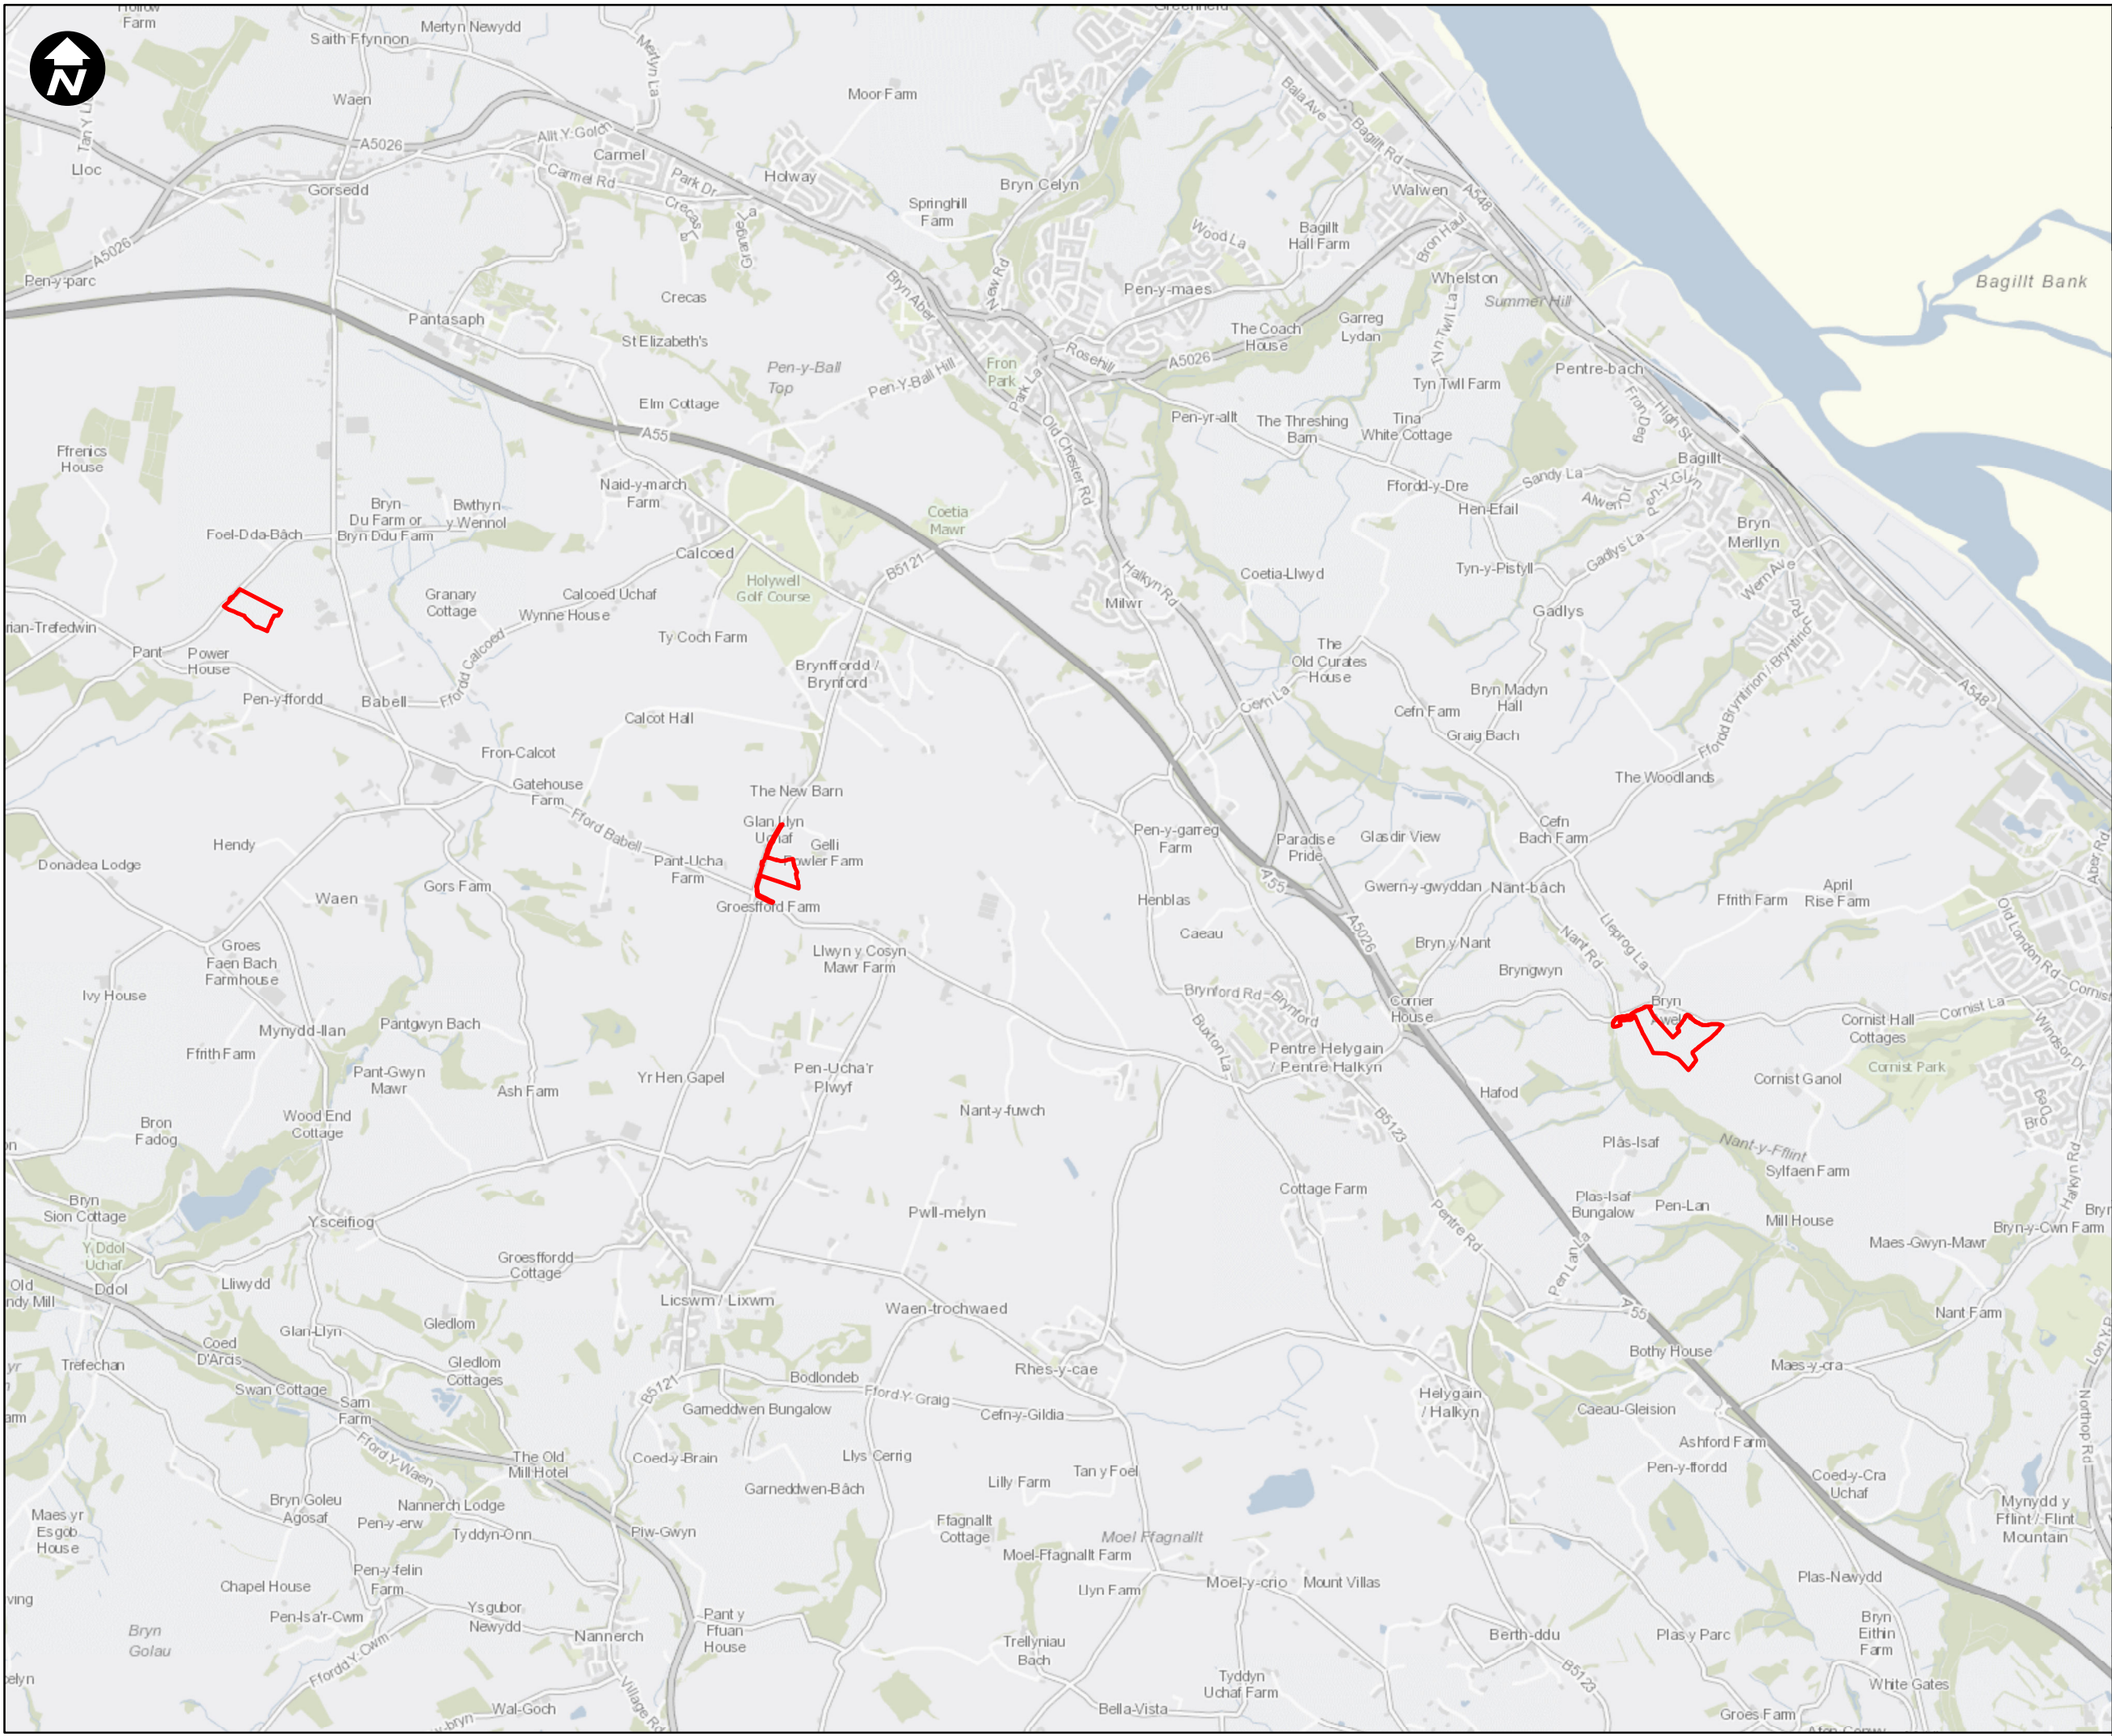

Key:

Newbuild Infrastructure Boundary

Daytime Medium and High Noise Impacts

- High
- Medium

SCALE: 1:30,000

0 200 400 800 1,200 Metres

Contains OS data © Crown Copyright and database right 2020

HyNet North West

PROJECT TITLE

HyNet Carbon Dioxide Pipeline DCO

DRAWING TITLE

Figure 15.3 Magnitude of Construction Noise Impacts Sheet 7 of 21



DRAWING STATUS

Final for DCO Examination - submitted at Deadline 7

DRAWN	CHECKED	APPROVED	AUTHORISED
AV	JH	EO	MT
SCALE @ A3 SIZE		DATE	REVISION
1:30,000		30/08/2023	C

DRAWING NUMBER

EN070007-APP-ES-15.3 Sheet 7

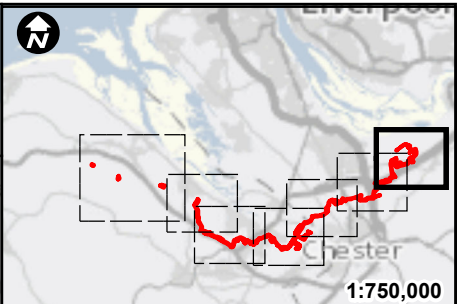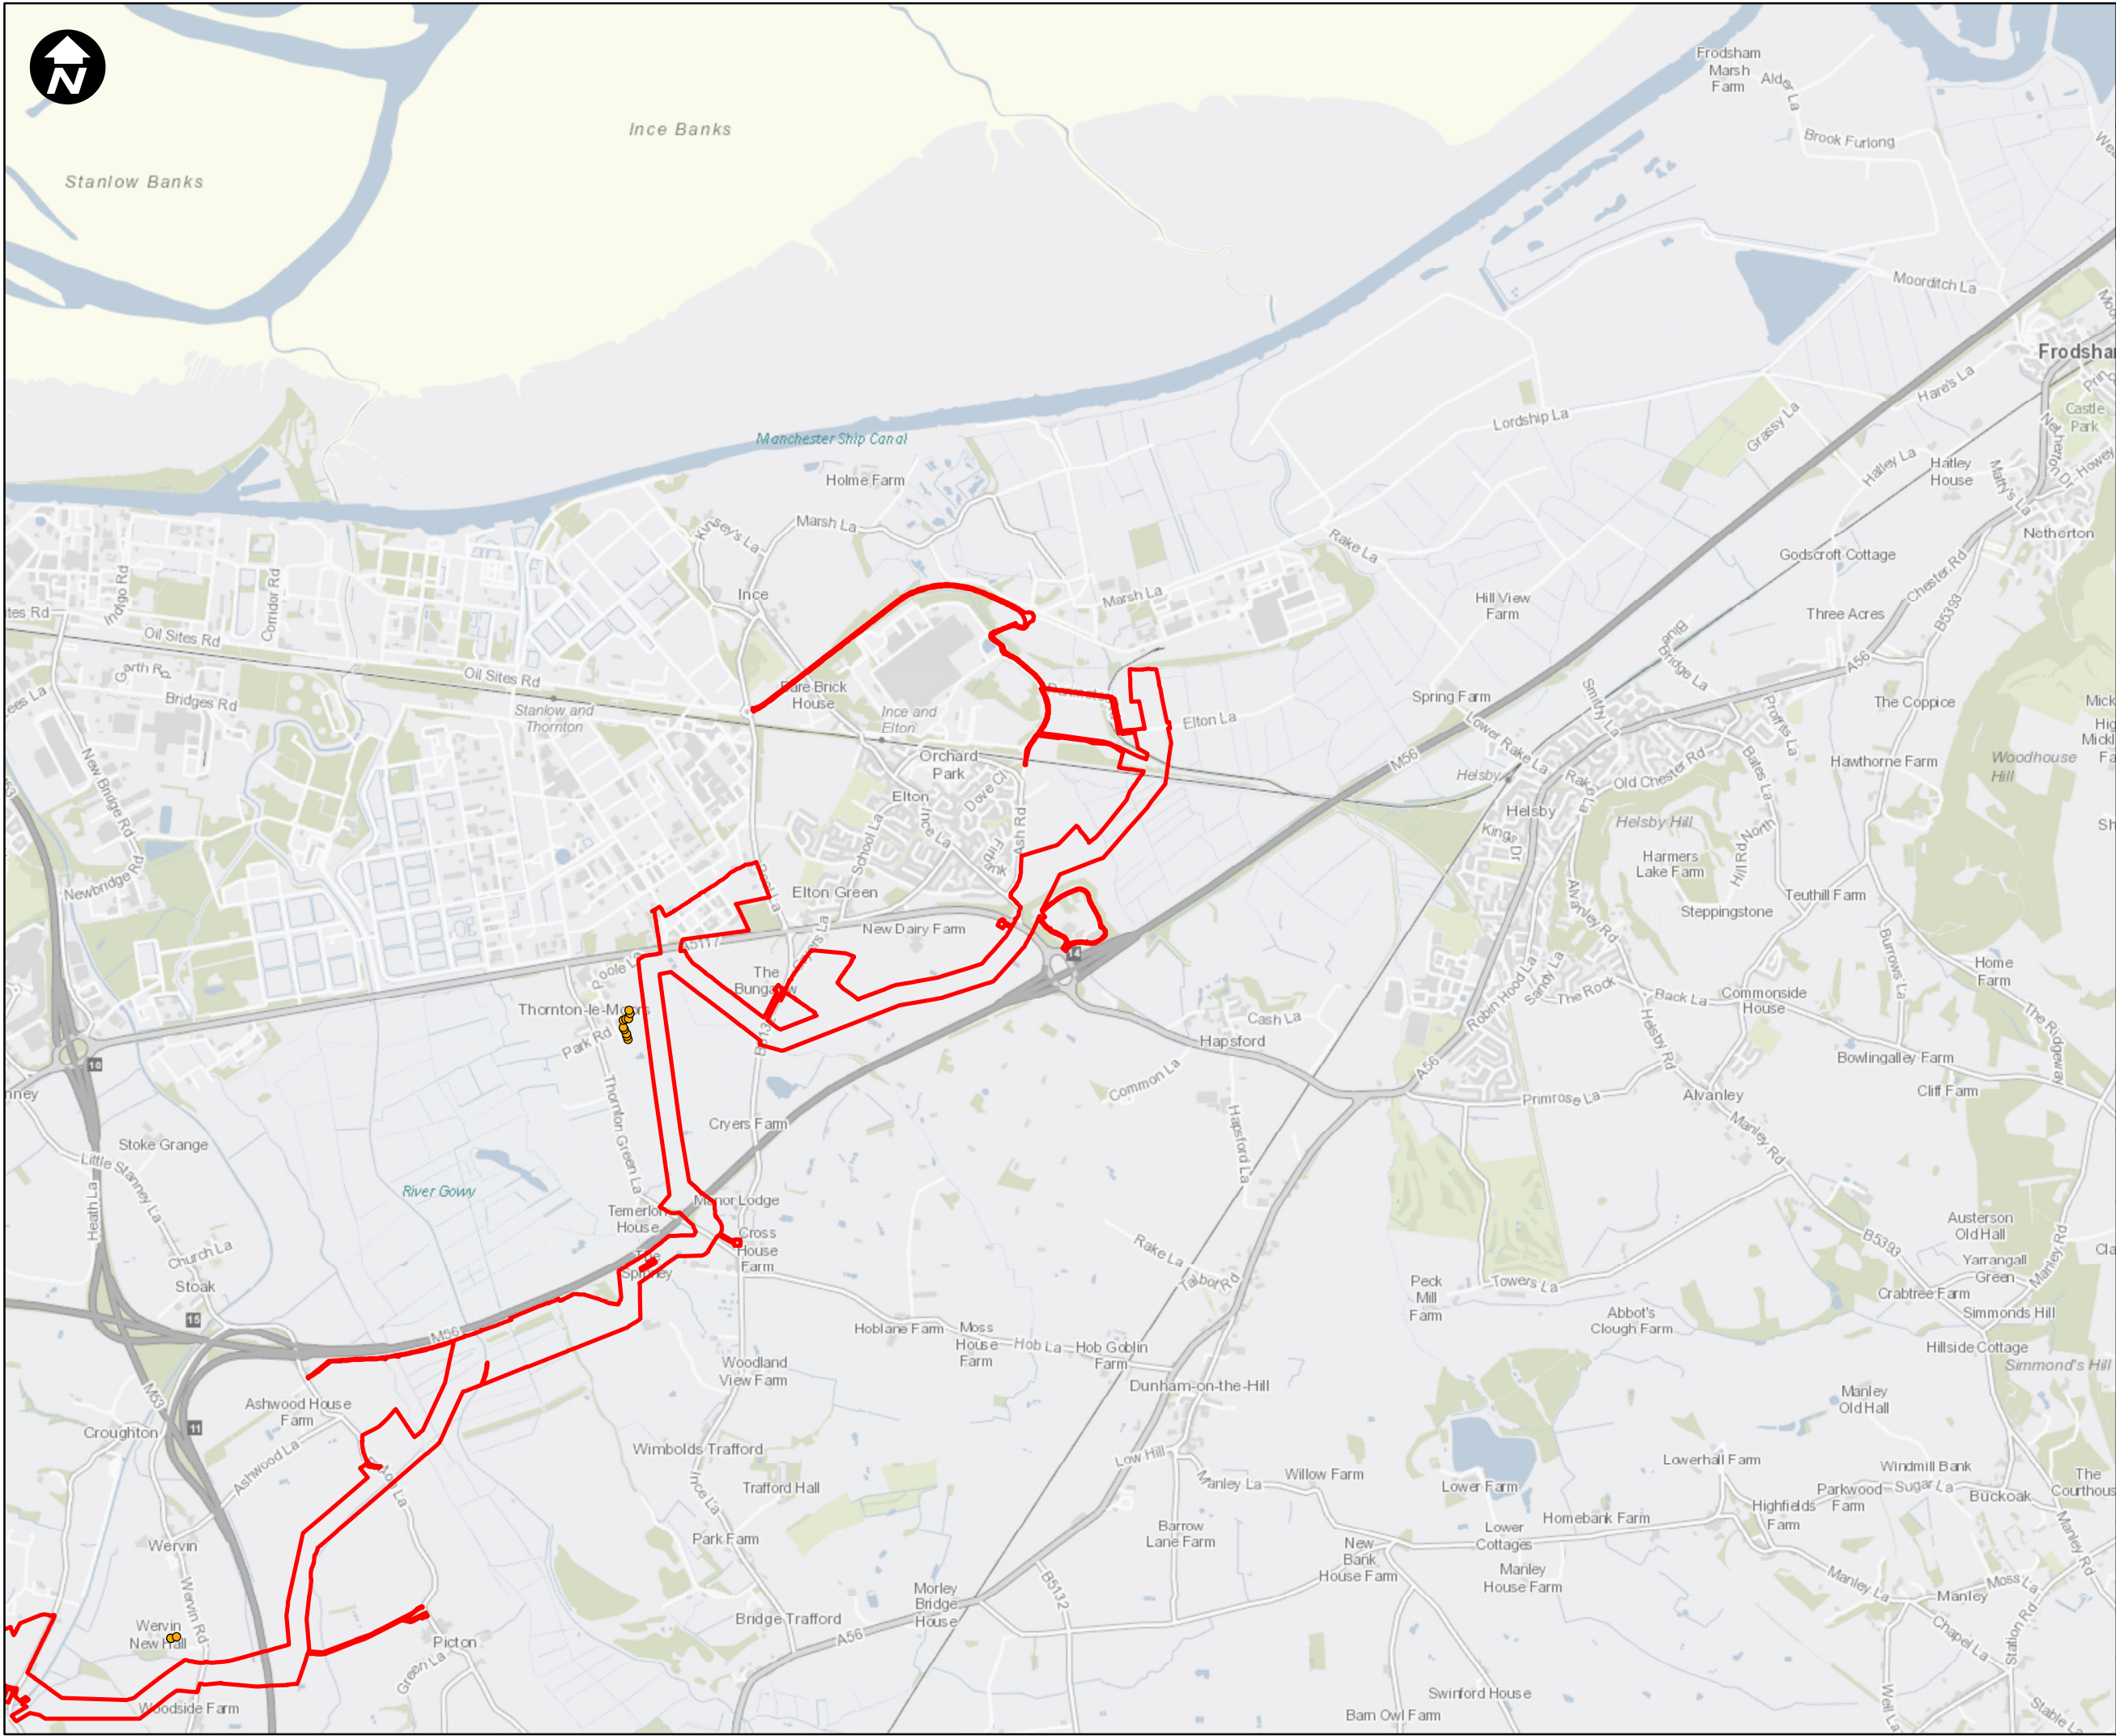

Key:

Newbuild Infrastructure Boundary

Evening Medium and High Noise Impacts

- Major
- Moderate

SCALE: 1:30,000

0 200 400 800 1,200 Metres

Contains OS data © Crown Copyright and database right 2020

HyNet North West

PROJECT TITLE

HyNet Carbon Dioxide Pipeline DCO

DRAWING TITLE

Figure 15.3 Magnitude of Construction Noise Impacts Sheet 8 of 21


DRAWING STATUS



Final for DCO Examination - submitted at Deadline 7

DRAWN	CHECKED	APPROVED	AUTHORISED
AV	JH	EO	MT
SCALE @ A3 SIZE		DATE	REVISION
1:30,000		30/08/2023	C

DRAWING NUMBER

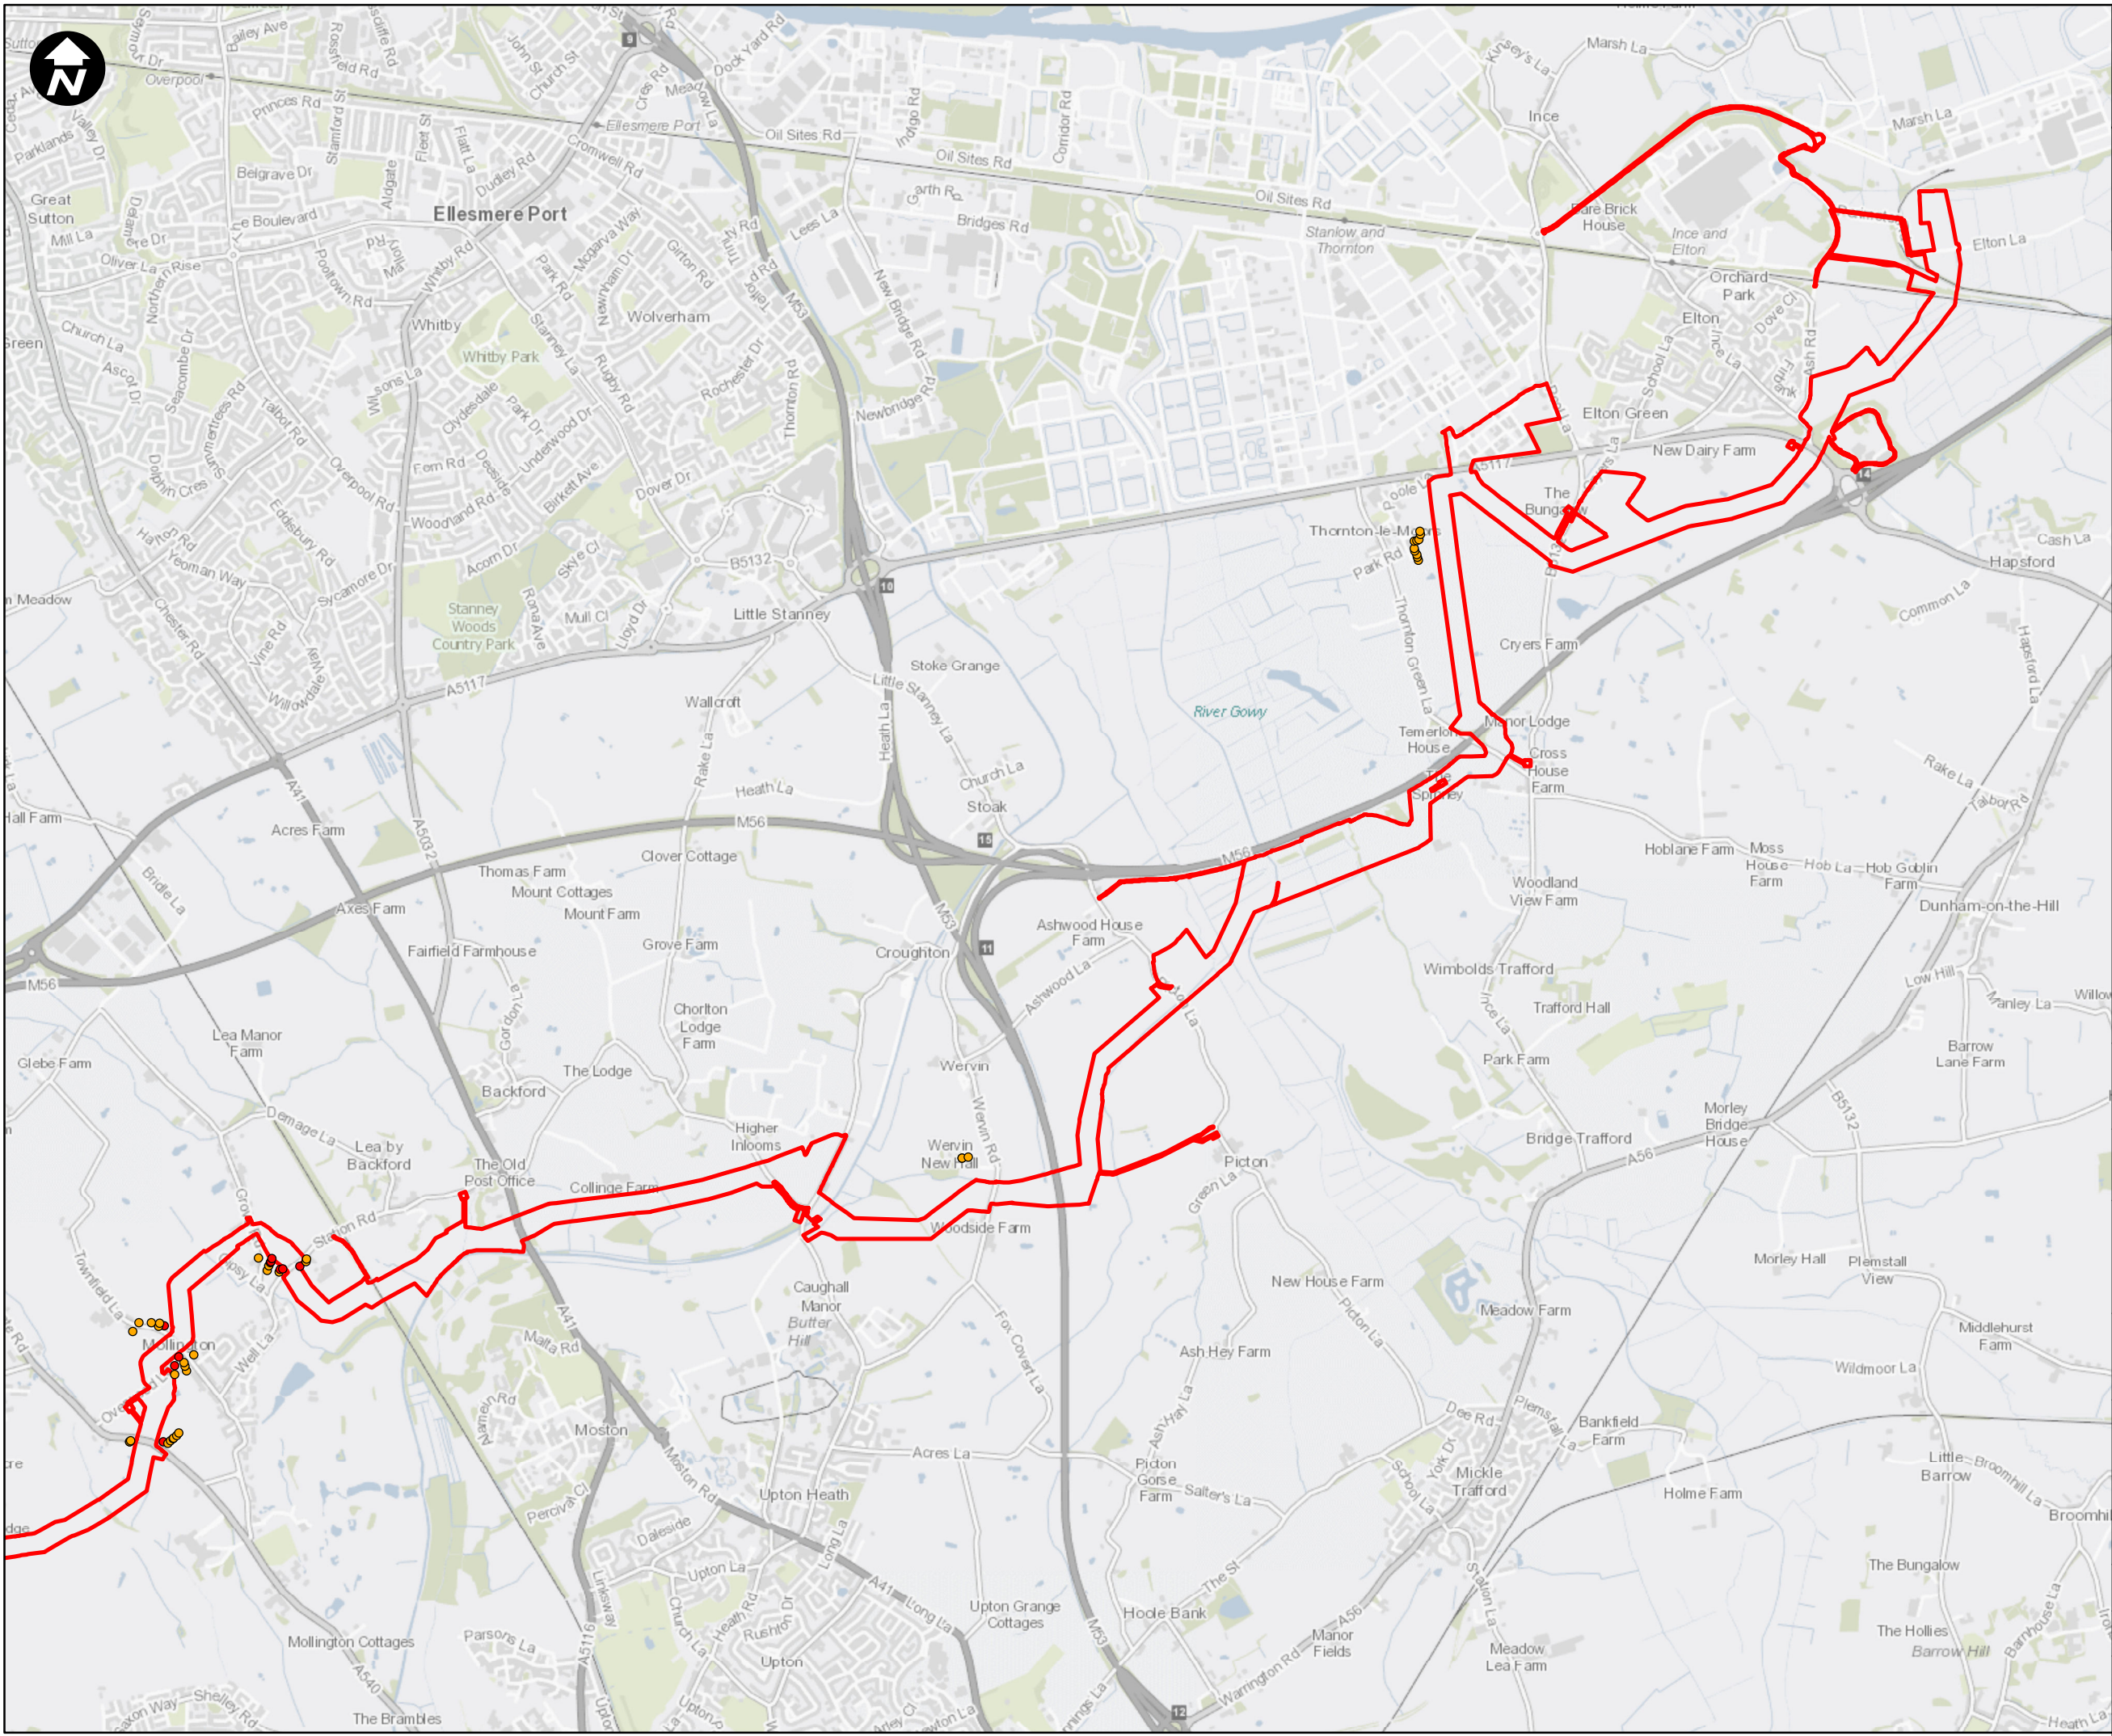EN070007-APP-ES-15.3 Sheet 8





1:750,000

Key:

Newbuild Infrastructure Boundary

Evening Medium and High Noise Impacts

● Major

● Moderate

SCALE: 1:30,000

0 200 400 800 1,200 Metres

Contains OS data © Crown Copyright and database right 2020

HyNet North West

PROJECT TITLE

HyNet Carbon Dioxide Pipeline DCO

DRAWING TITLE

Figure 15.3 Magnitude of Construction Noise Impacts Sheet 9 of 21

DRAWING STATUS


Final for DCO Examination - submitted at Deadline 7



DRAWN	CHECKED	APPROVED	AUTHORISED
AV	JH	EO	MT

SCALE @ A3 SIZE	DATE	REVISION
1:30,000	30/08/2023	C

DRAWING NUMBER

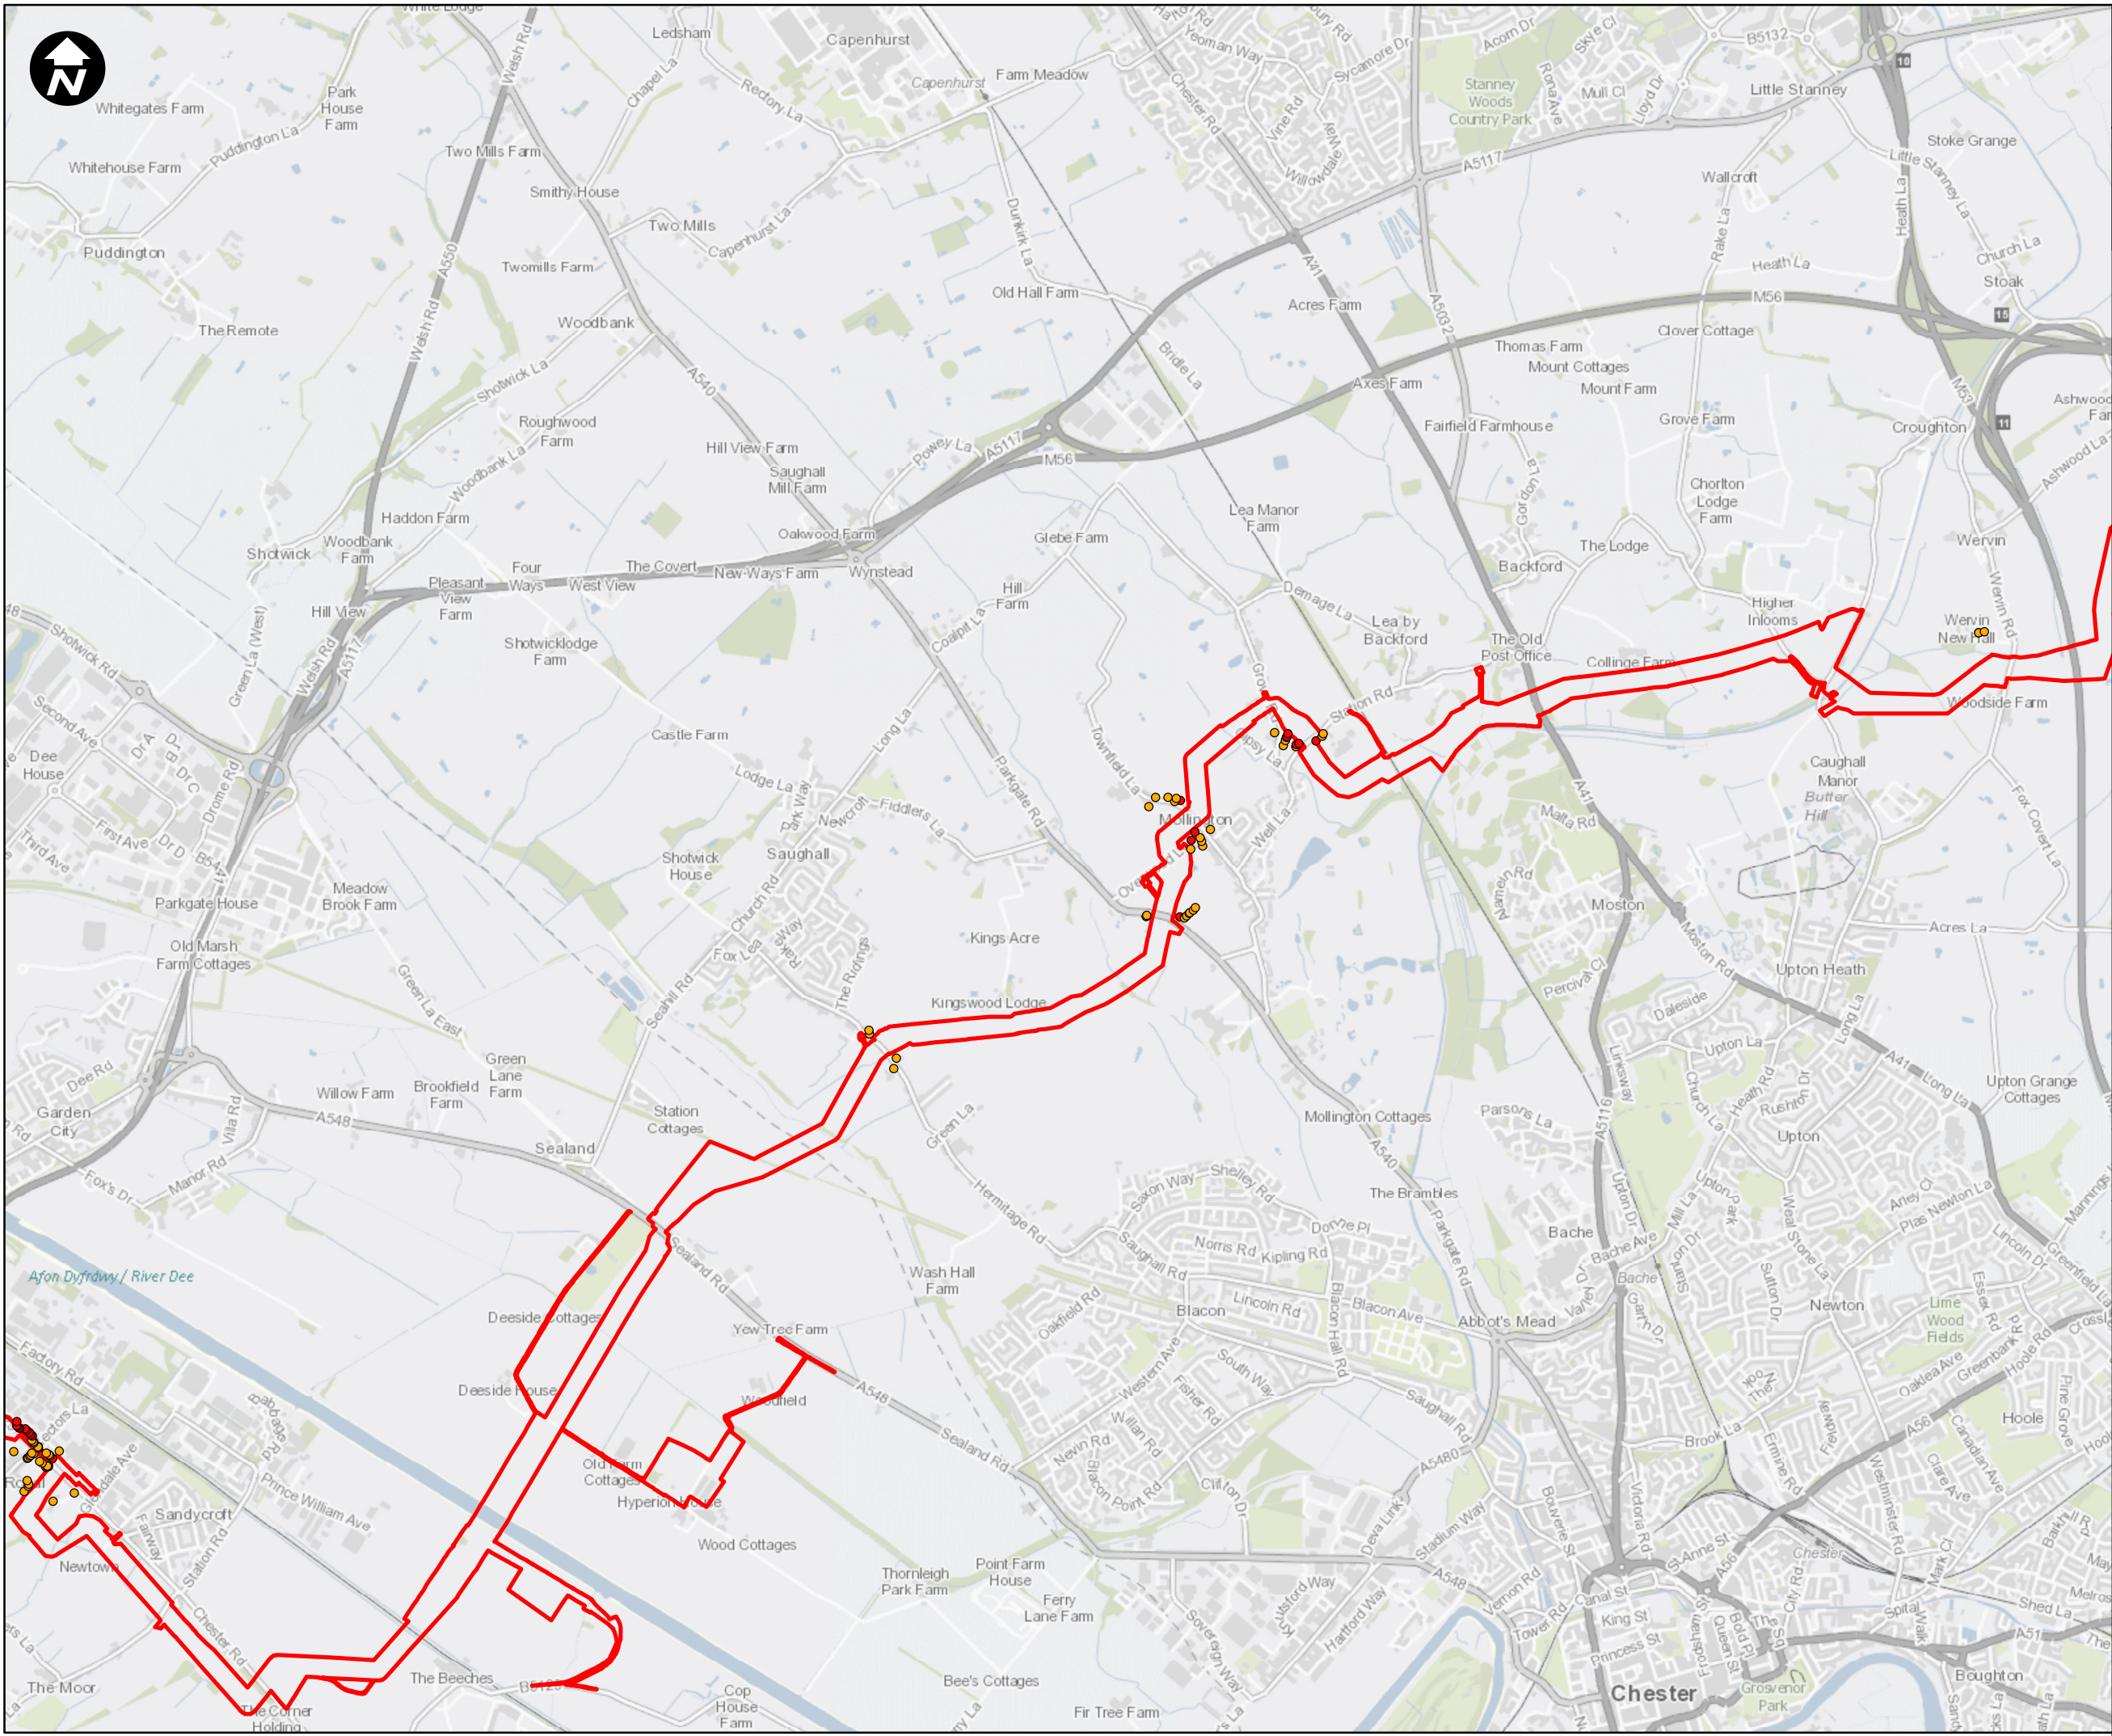EN070007-APP-ES-15.3 Sheet 9





1:750,000

Key:

Newbuild Infrastructure Boundary

Evening Medium and High Noise Impacts

- Major
- Moderate

SCALE: 1:30,000

0 200 400 800 1,200 Metres

Contains OS data © Crown Copyright and database right 2020

HyNet North West

PROJECT TITLE

HyNet Carbon Dioxide Pipeline DCO

DRAWING TITLE

Figure 15.3 Magnitude of Construction Noise Impacts Sheet 10 of 21

DRAWING STATUS



Final for DCO Examination - submitted at Deadline 7

DRAWN	CHECKED	APPROVED	AUTHORISED
AV	JH	EO	MT

SCALE @ A3 SIZE	DATE	REVISION
1:30,000	30/08/2023	C

DRAWING NUMBER

EN070007-APP-ES-15.3 Sheet 10

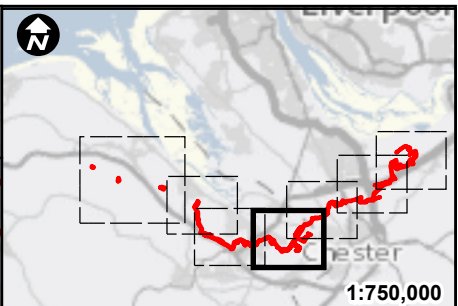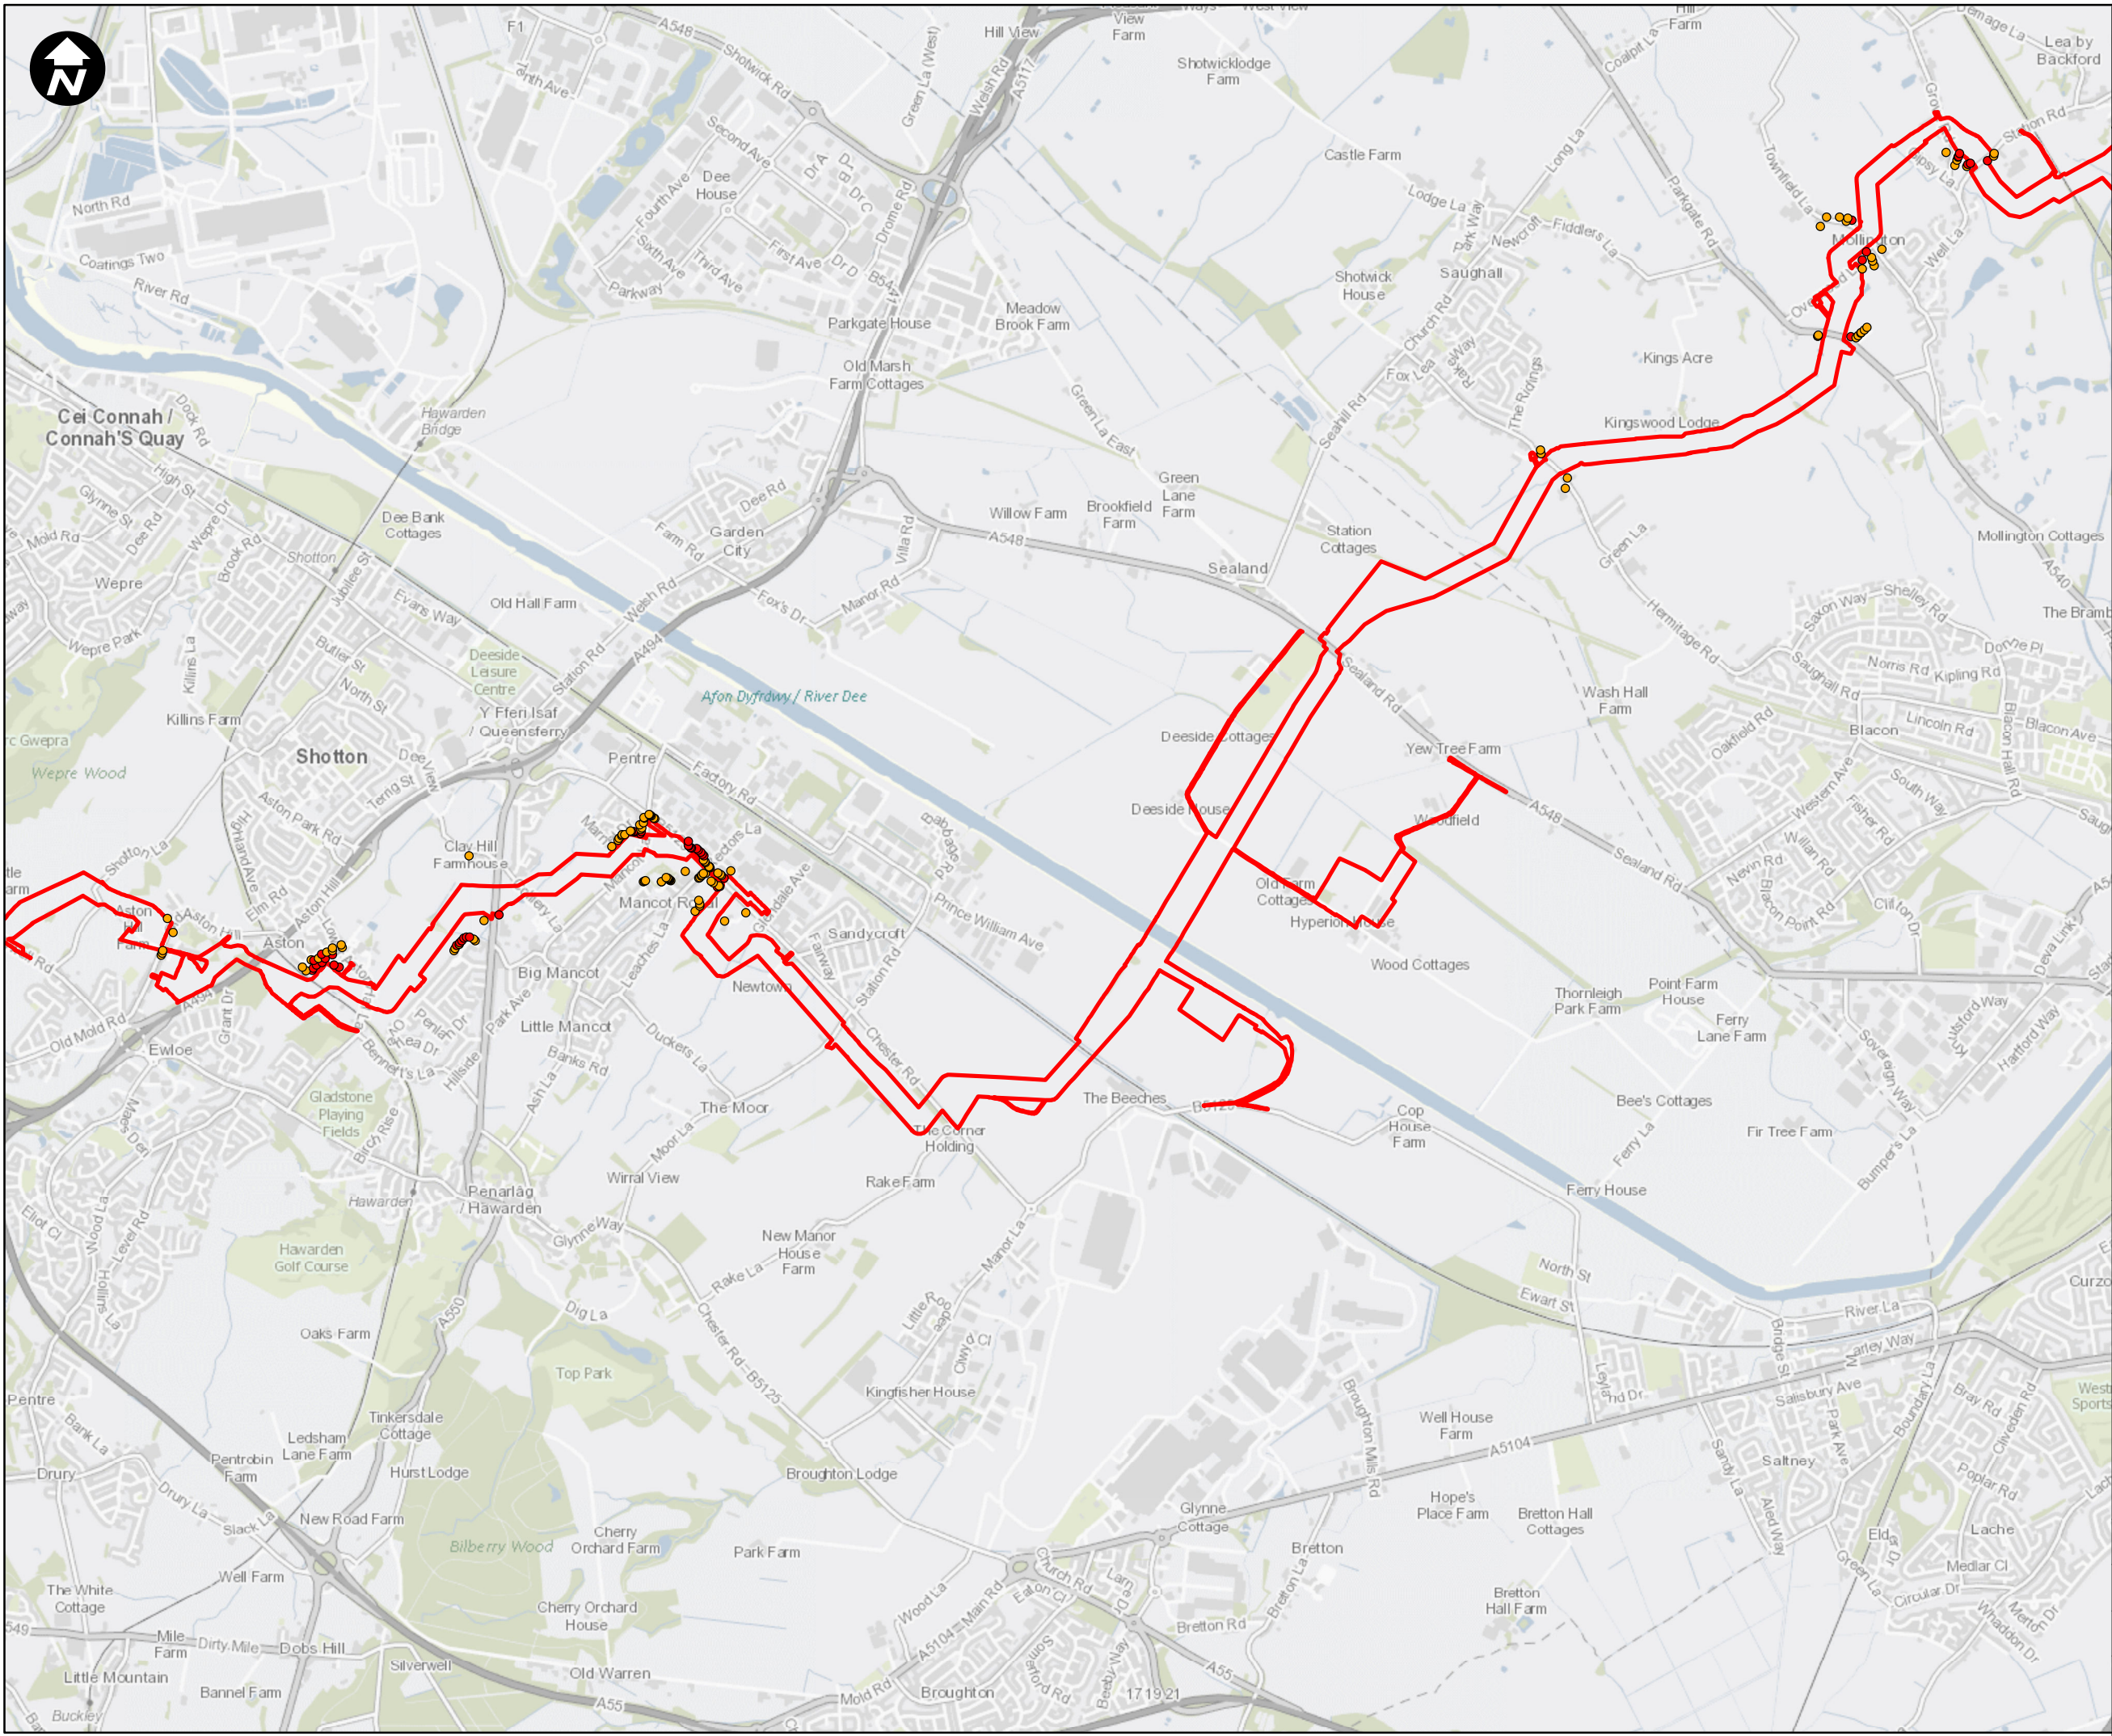

Key:

Newbuild Infrastructure Boundary

Evening Medium and High Noise Impacts

- Major
- Moderate

SCALE: 1:30,000

0 200 400 800 1,200 Metres

Contains OS data © Crown Copyright and database right 2020

HyNet North West

PROJECT TITLE

HyNet Carbon Dioxide Pipeline DCO

DRAWING TITLE

Figure 15.3 Magnitude of Construction Noise Impacts Sheet 11 of 21



DRAWING STATUS

Final for DCO Examination - submitted at Deadline 7

DRAWN	CHECKED	APPROVED	AUTHORISED
AV	JH	EO	MT
SCALE @ A3 SIZE		DATE	REVISION
1:30,000		30/08/2023	C

DRAWING NUMBER

EN070007-APP-ES-15.3 Sheet 11

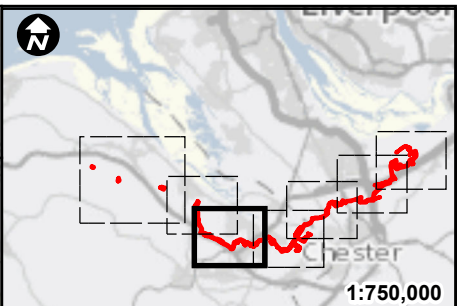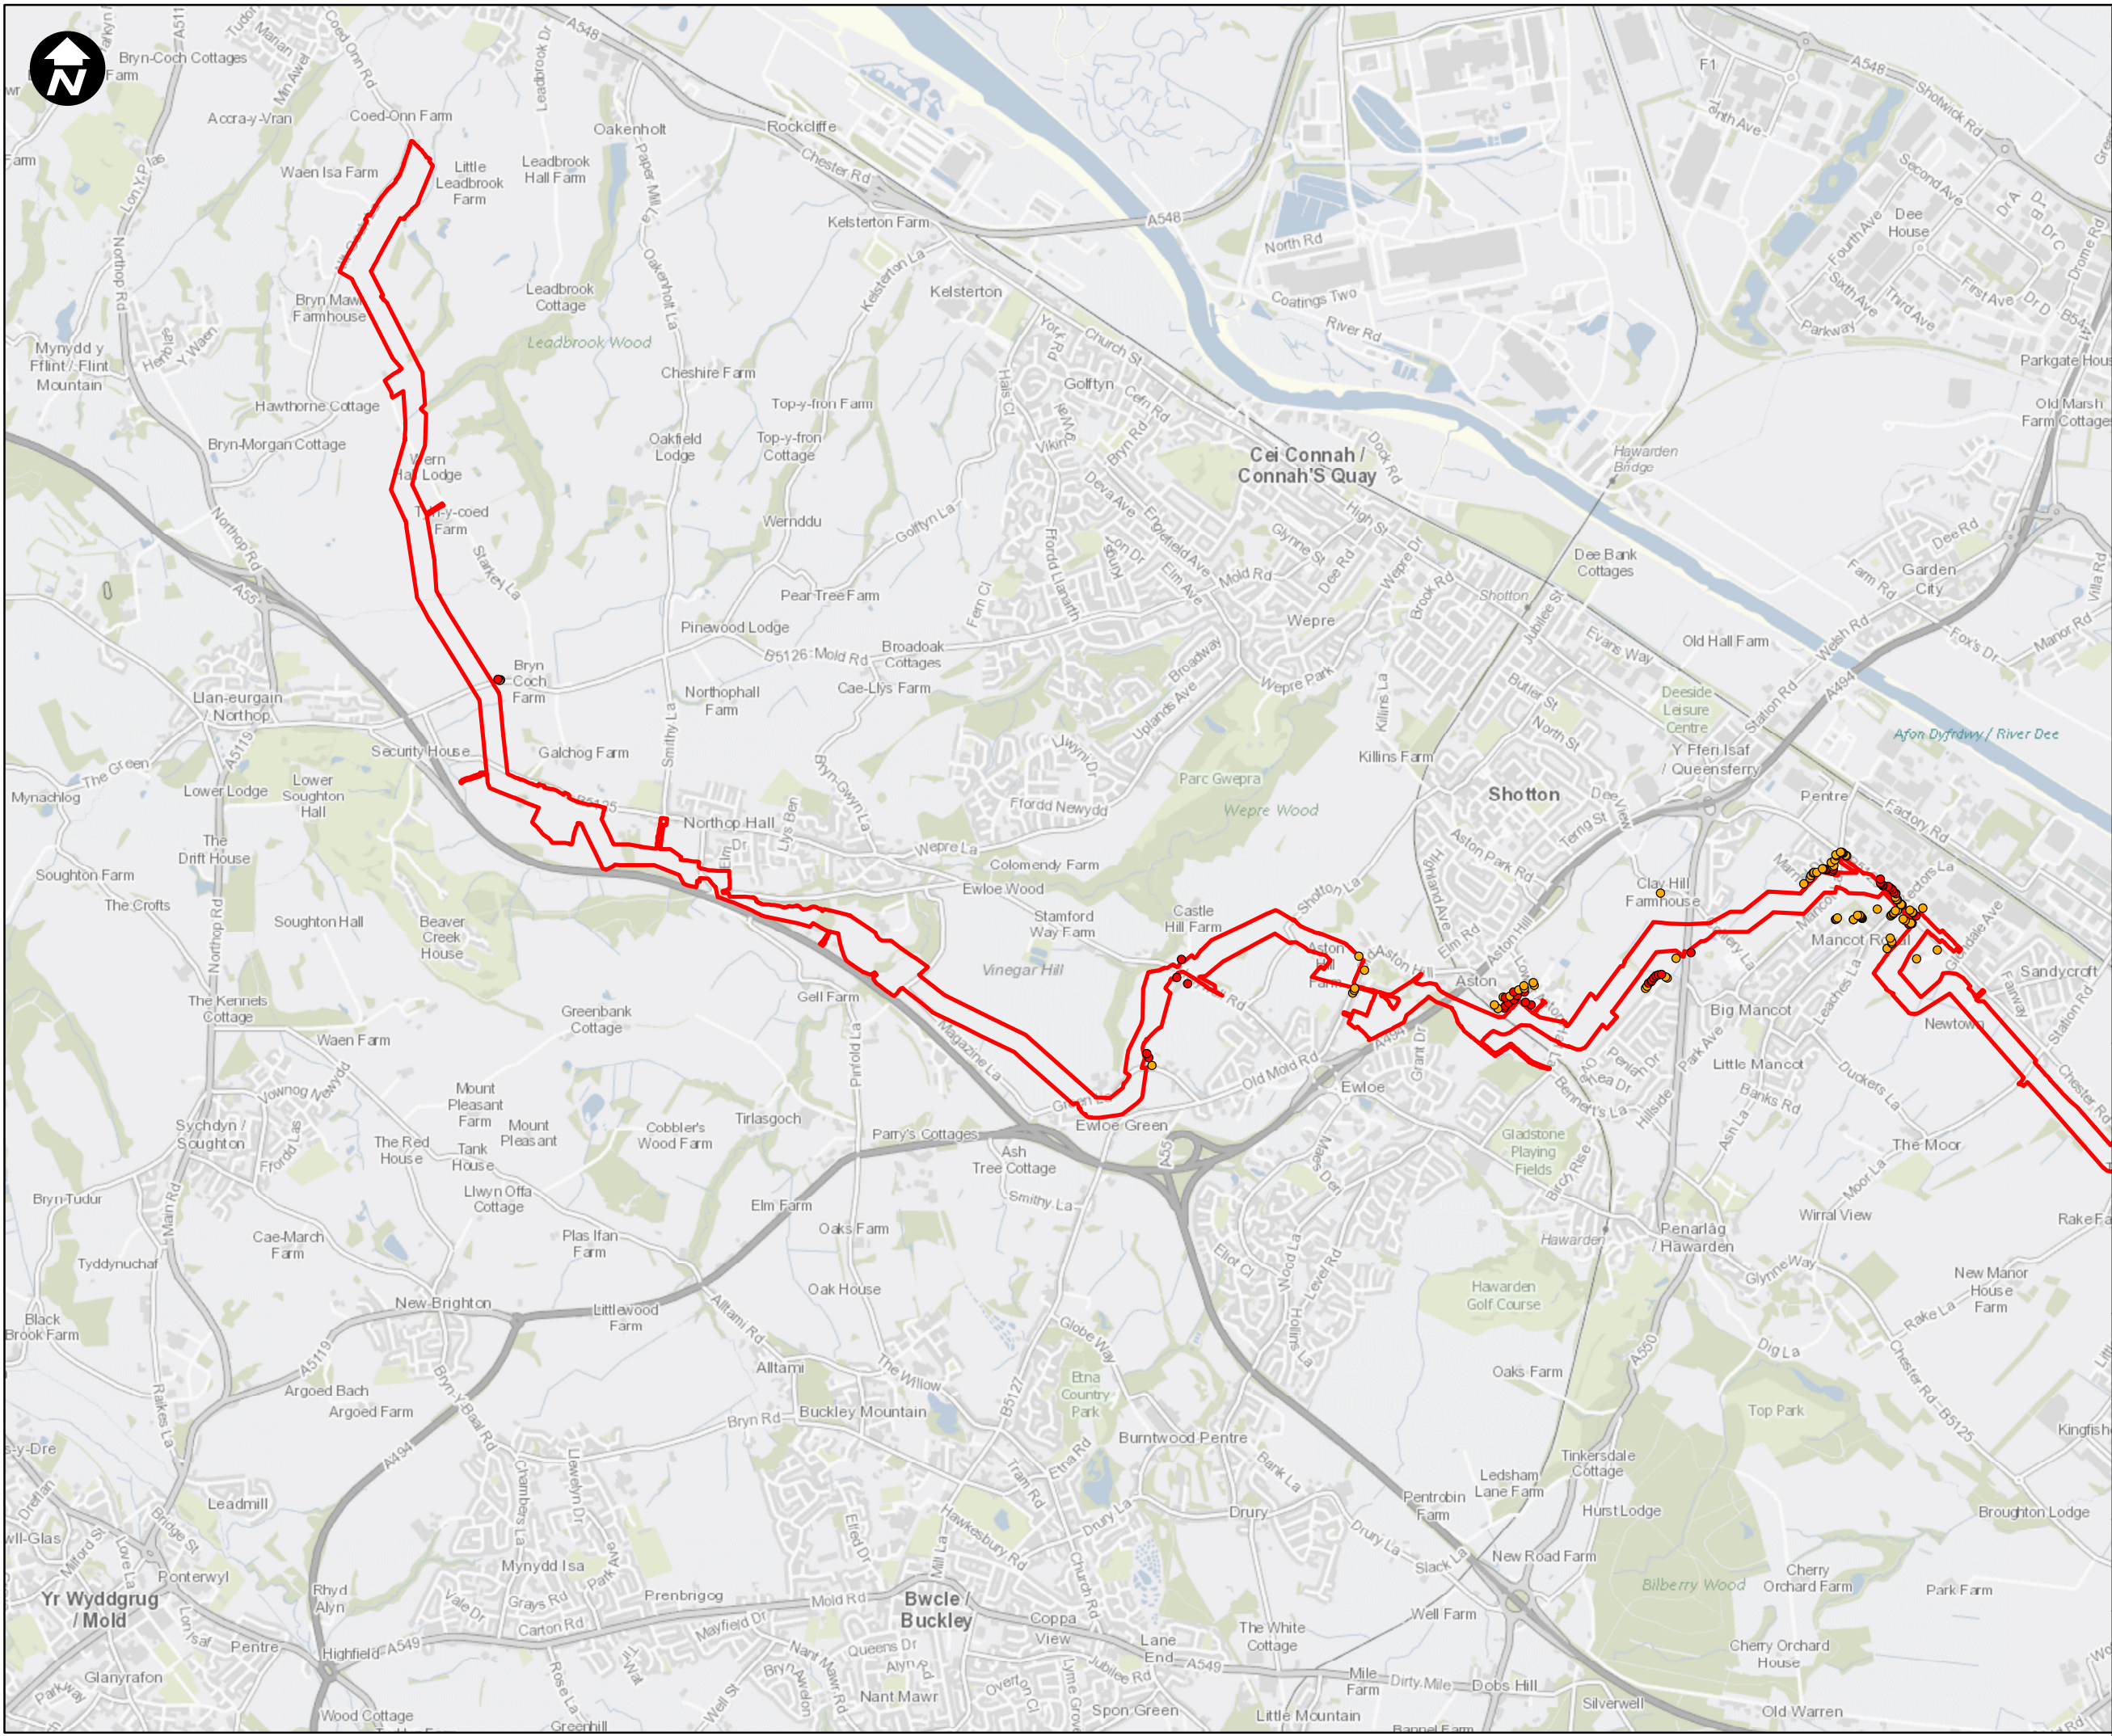

Key:

Newbuild Infrastructure Boundary

Evening Medium and High Noise Impacts

- Major
- Moderate

SCALE: 1:30,000

0 200 400 800 1,200 Metres

Contains OS data © Crown Copyright and database right 2020

HyNet North West

PROJECT TITLE

HyNet Carbon Dioxide Pipeline DCO

DRAWING TITLE

Figure 15.3 Magnitude of Construction Noise Impacts Sheet 12 of 21


DRAWING STATUS



Final for DCO Examination - submitted at Deadline 7

DRAWN	CHECKED	APPROVED	AUTHORISED
AV	JH	EO	MT
SCALE @ A3 SIZE		DATE	REVISION
1:30,000		30/08/2023	C

DRAWING NUMBER

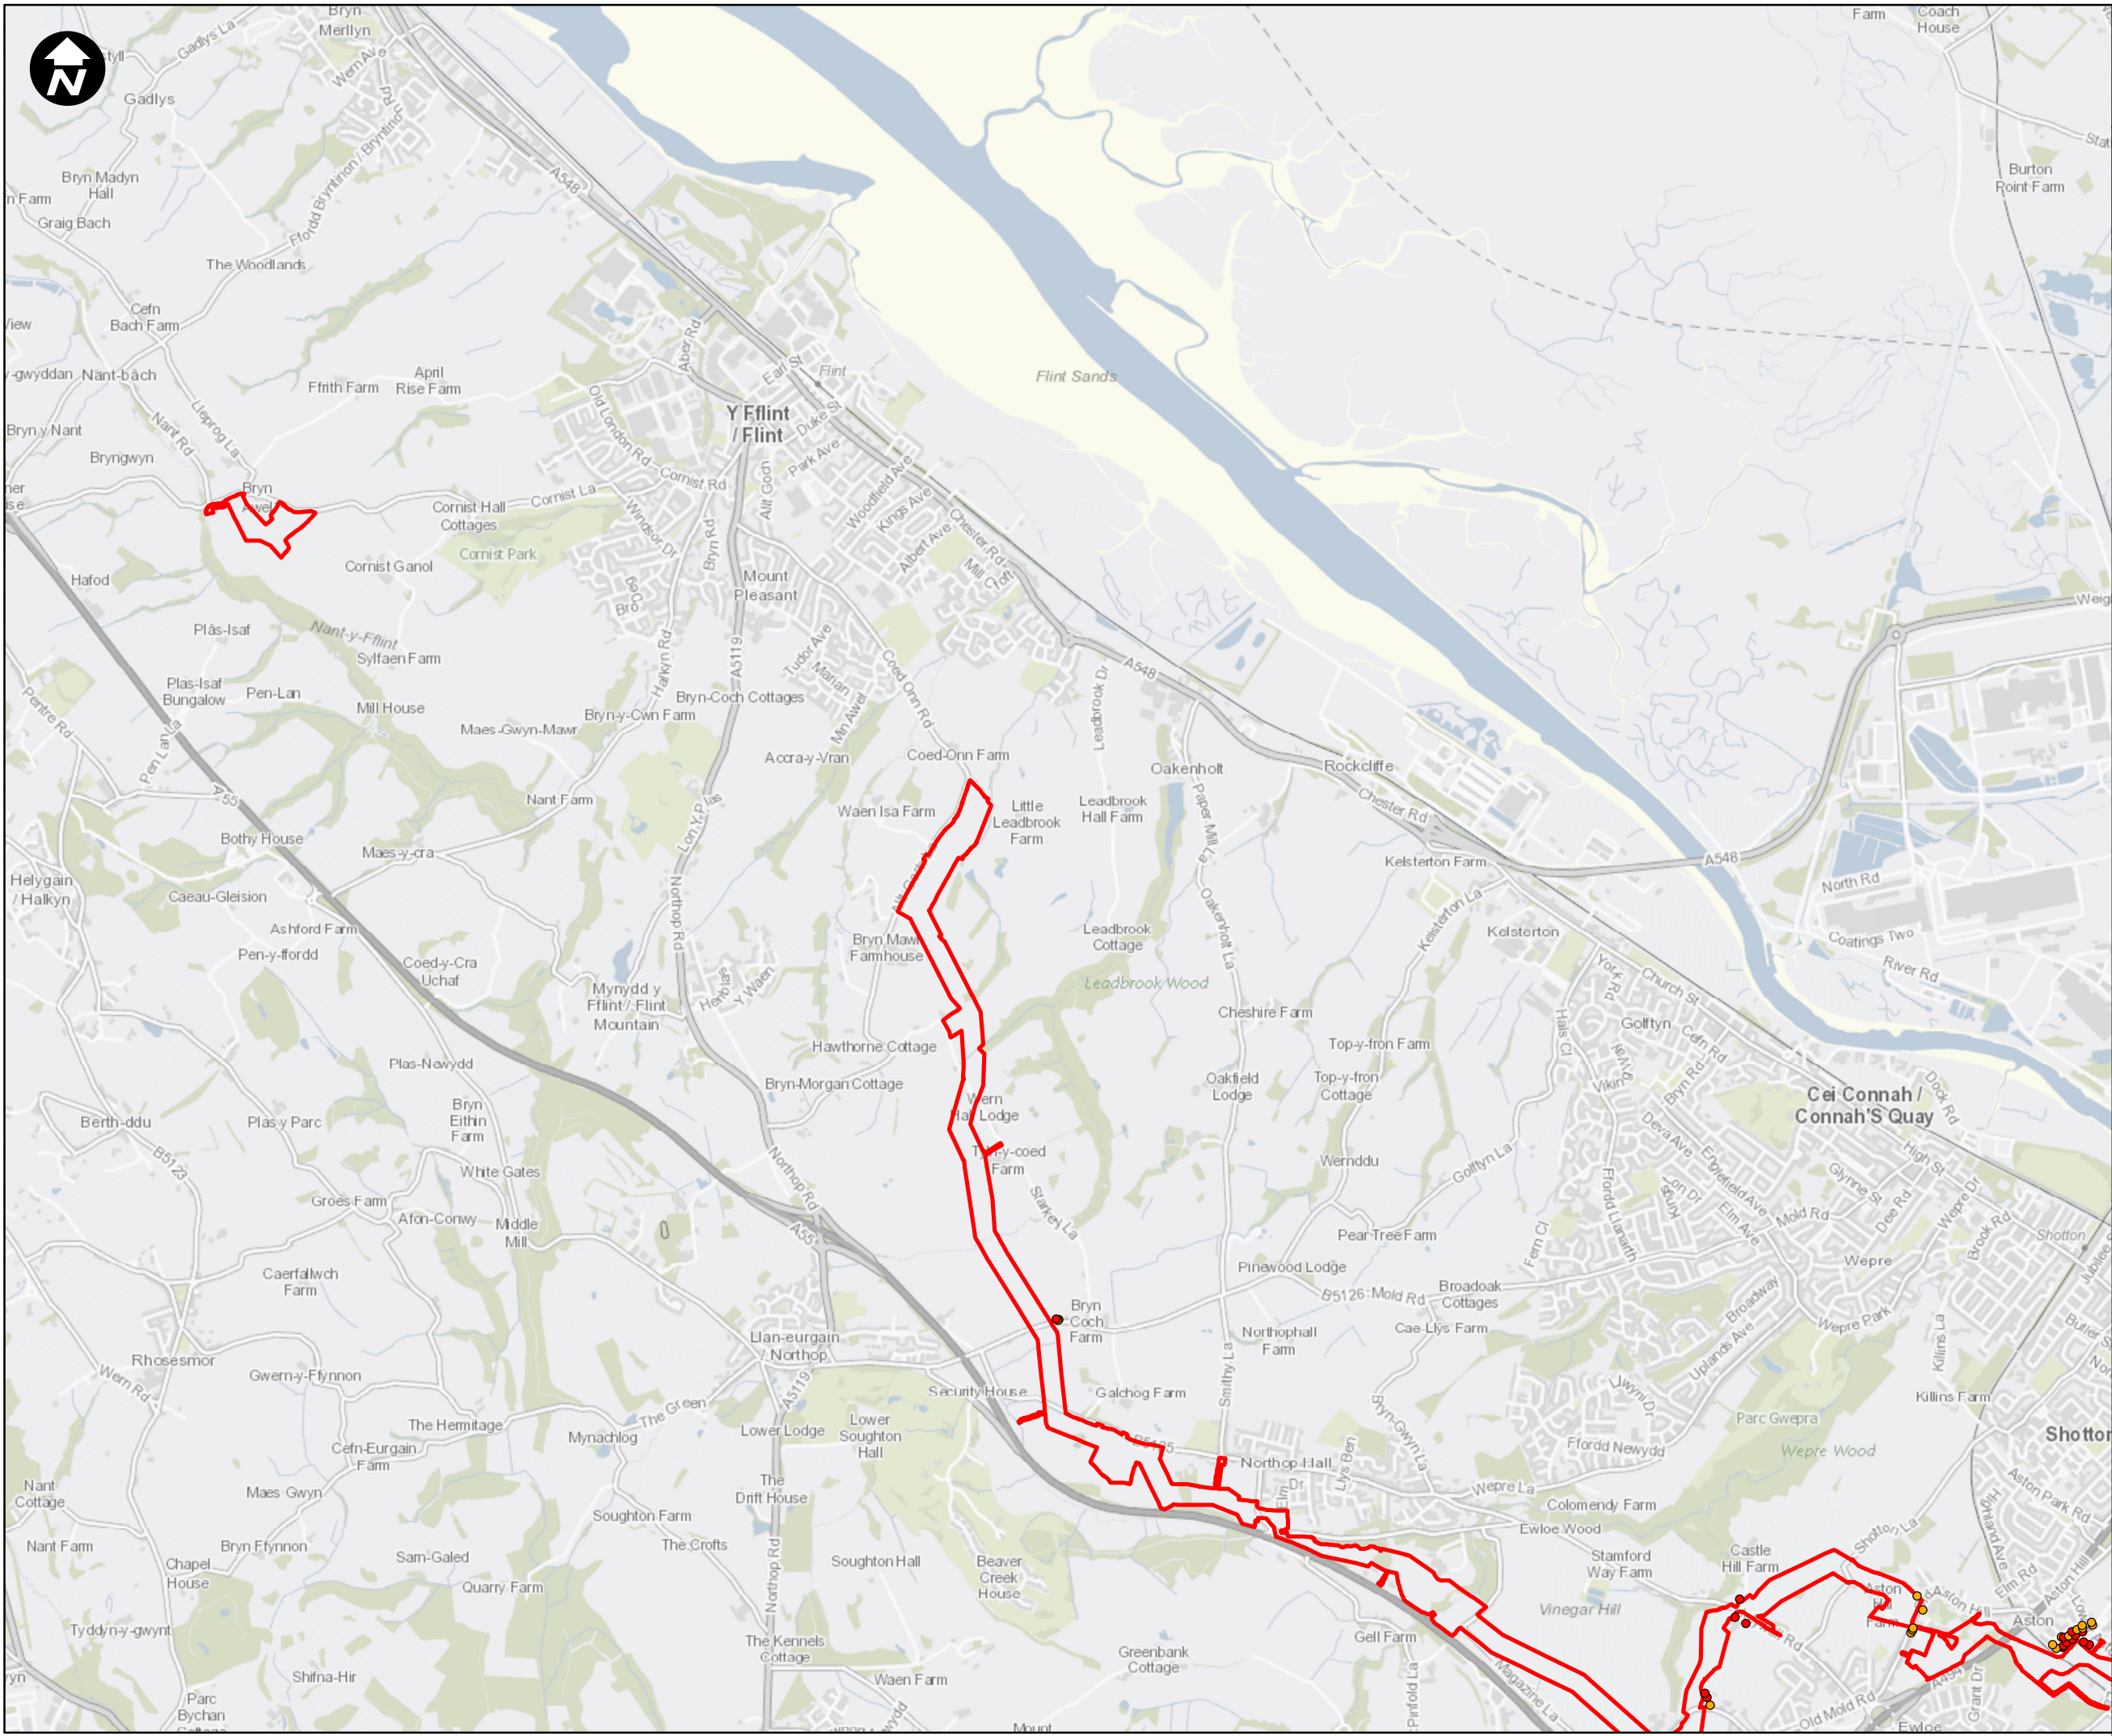
EN070007-APP-ES-15.3 Sheet 12







1:750,000

Key:

 Newbuild Infrastructure Boundary

Evening Medium and High Noise Impacts

 Major

 Moderate

SCALE: 1:30,000

0 200 400 800 1,200 Metres

Contains OS data © Crown Copyright and database right 2020

HyNet North West

PROJECT TITLE

HyNet Carbon Dioxide Pipeline DCO

DRAWING TITLE

Figure 15.3 Magnitude of Construction Noise Impacts Sheet 13 of 21

DRAWING STATUS



Final for DCO Examination - submitted at Deadline 7

DRAWN	CHECKED	APPROVED	AUTHORISED
AV	JH	EO	MT

SCALE @ A3 SIZE	DATE	REVISION
1:30,000	30/08/2023	C

DRAWING NUMBER

EN070007-APP-ES-15.3 Sheet 13

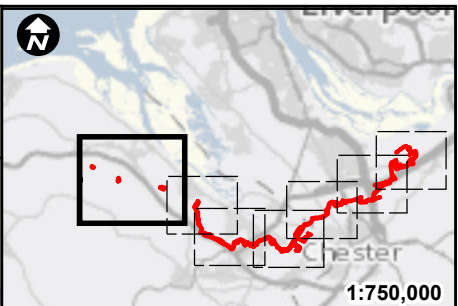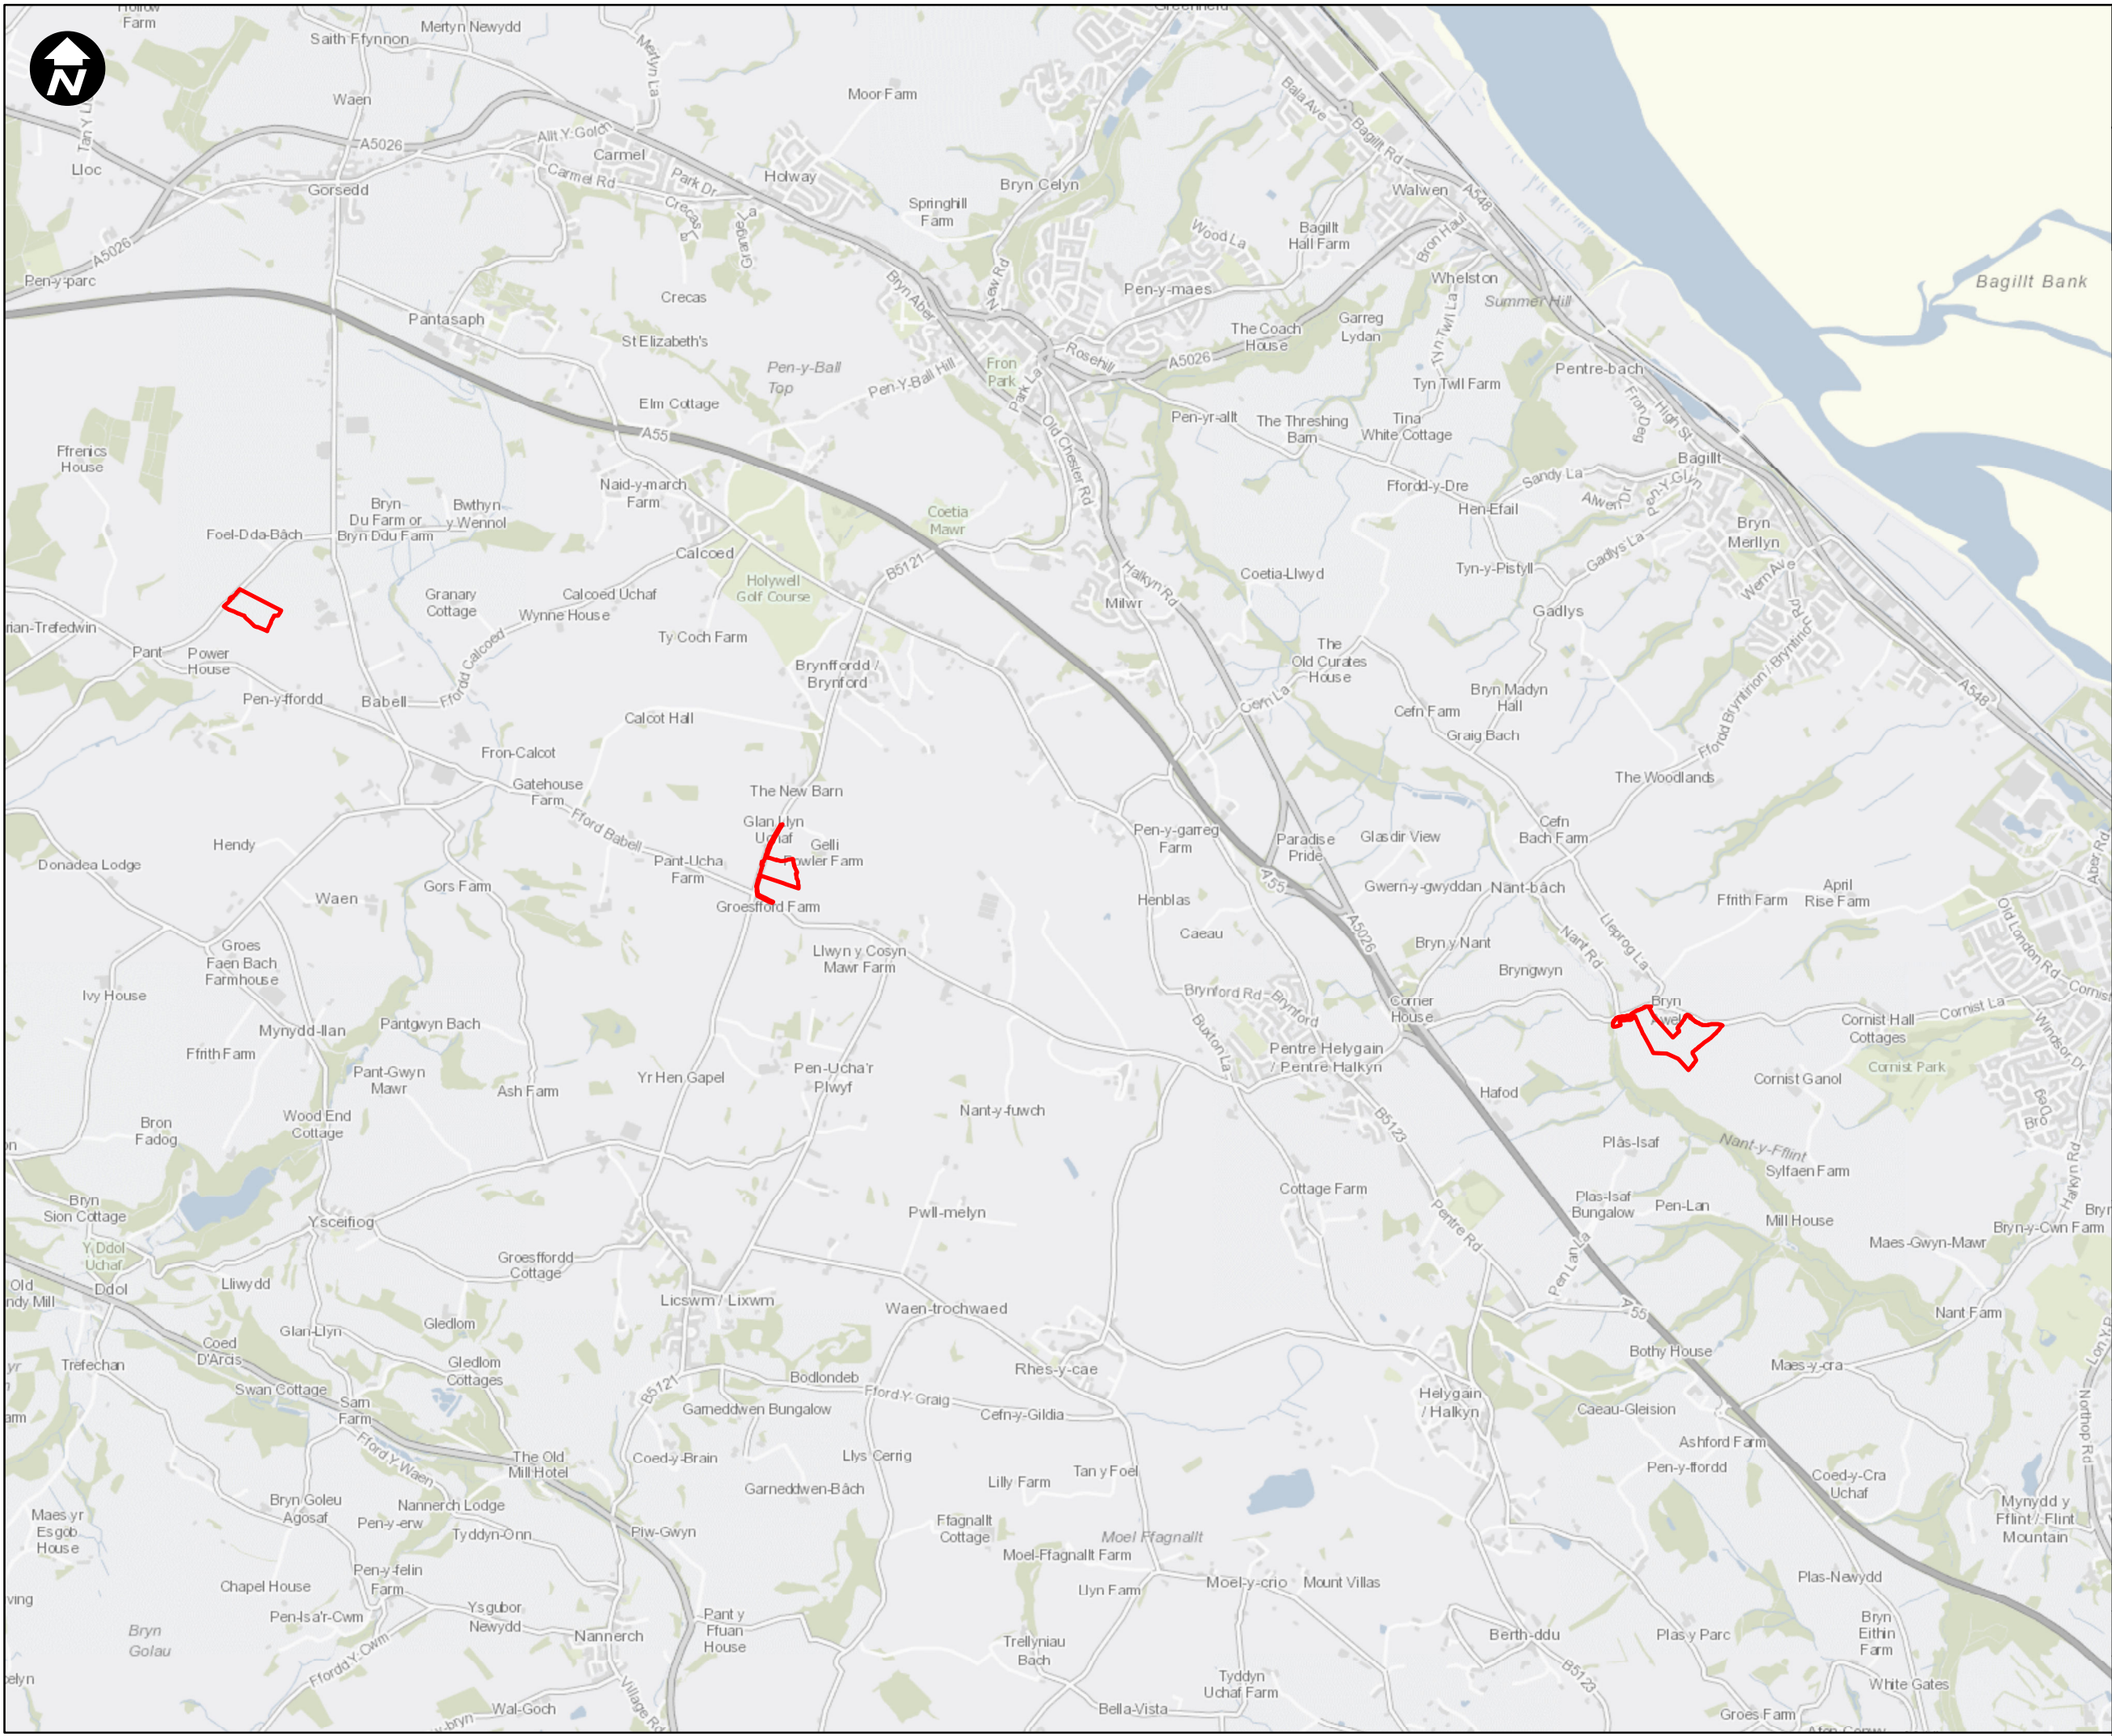

Key:

Newbuild Infrastructure Boundary

Evening Medium and High Noise Impacts

- Major
- Moderate

SCALE: 1:30,000

0 200 400 800 1,200 Metres

Contains OS data © Crown Copyright and database right 2020

HyNet North West

PROJECT TITLE

HyNet Carbon Dioxide Pipeline DCO

DRAWING TITLE

Figure 15.3 Magnitude of Construction Noise Impacts
Sheet 14 of 21



DRAWING STATUS

Final for DCO Examination - submitted at Deadline 7

DRAWN	CHECKED	APPROVED	AUTHORISED
AV	JH	EO	MT
SCALE @ A3 SIZE		DATE	REVISION
1:30,000		30/08/2023	C

DRAWING NUMBER

EN070007-APP-ES-15.3 Sheet 14

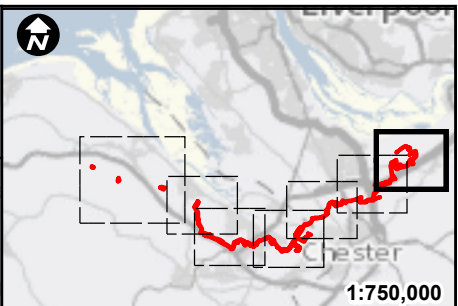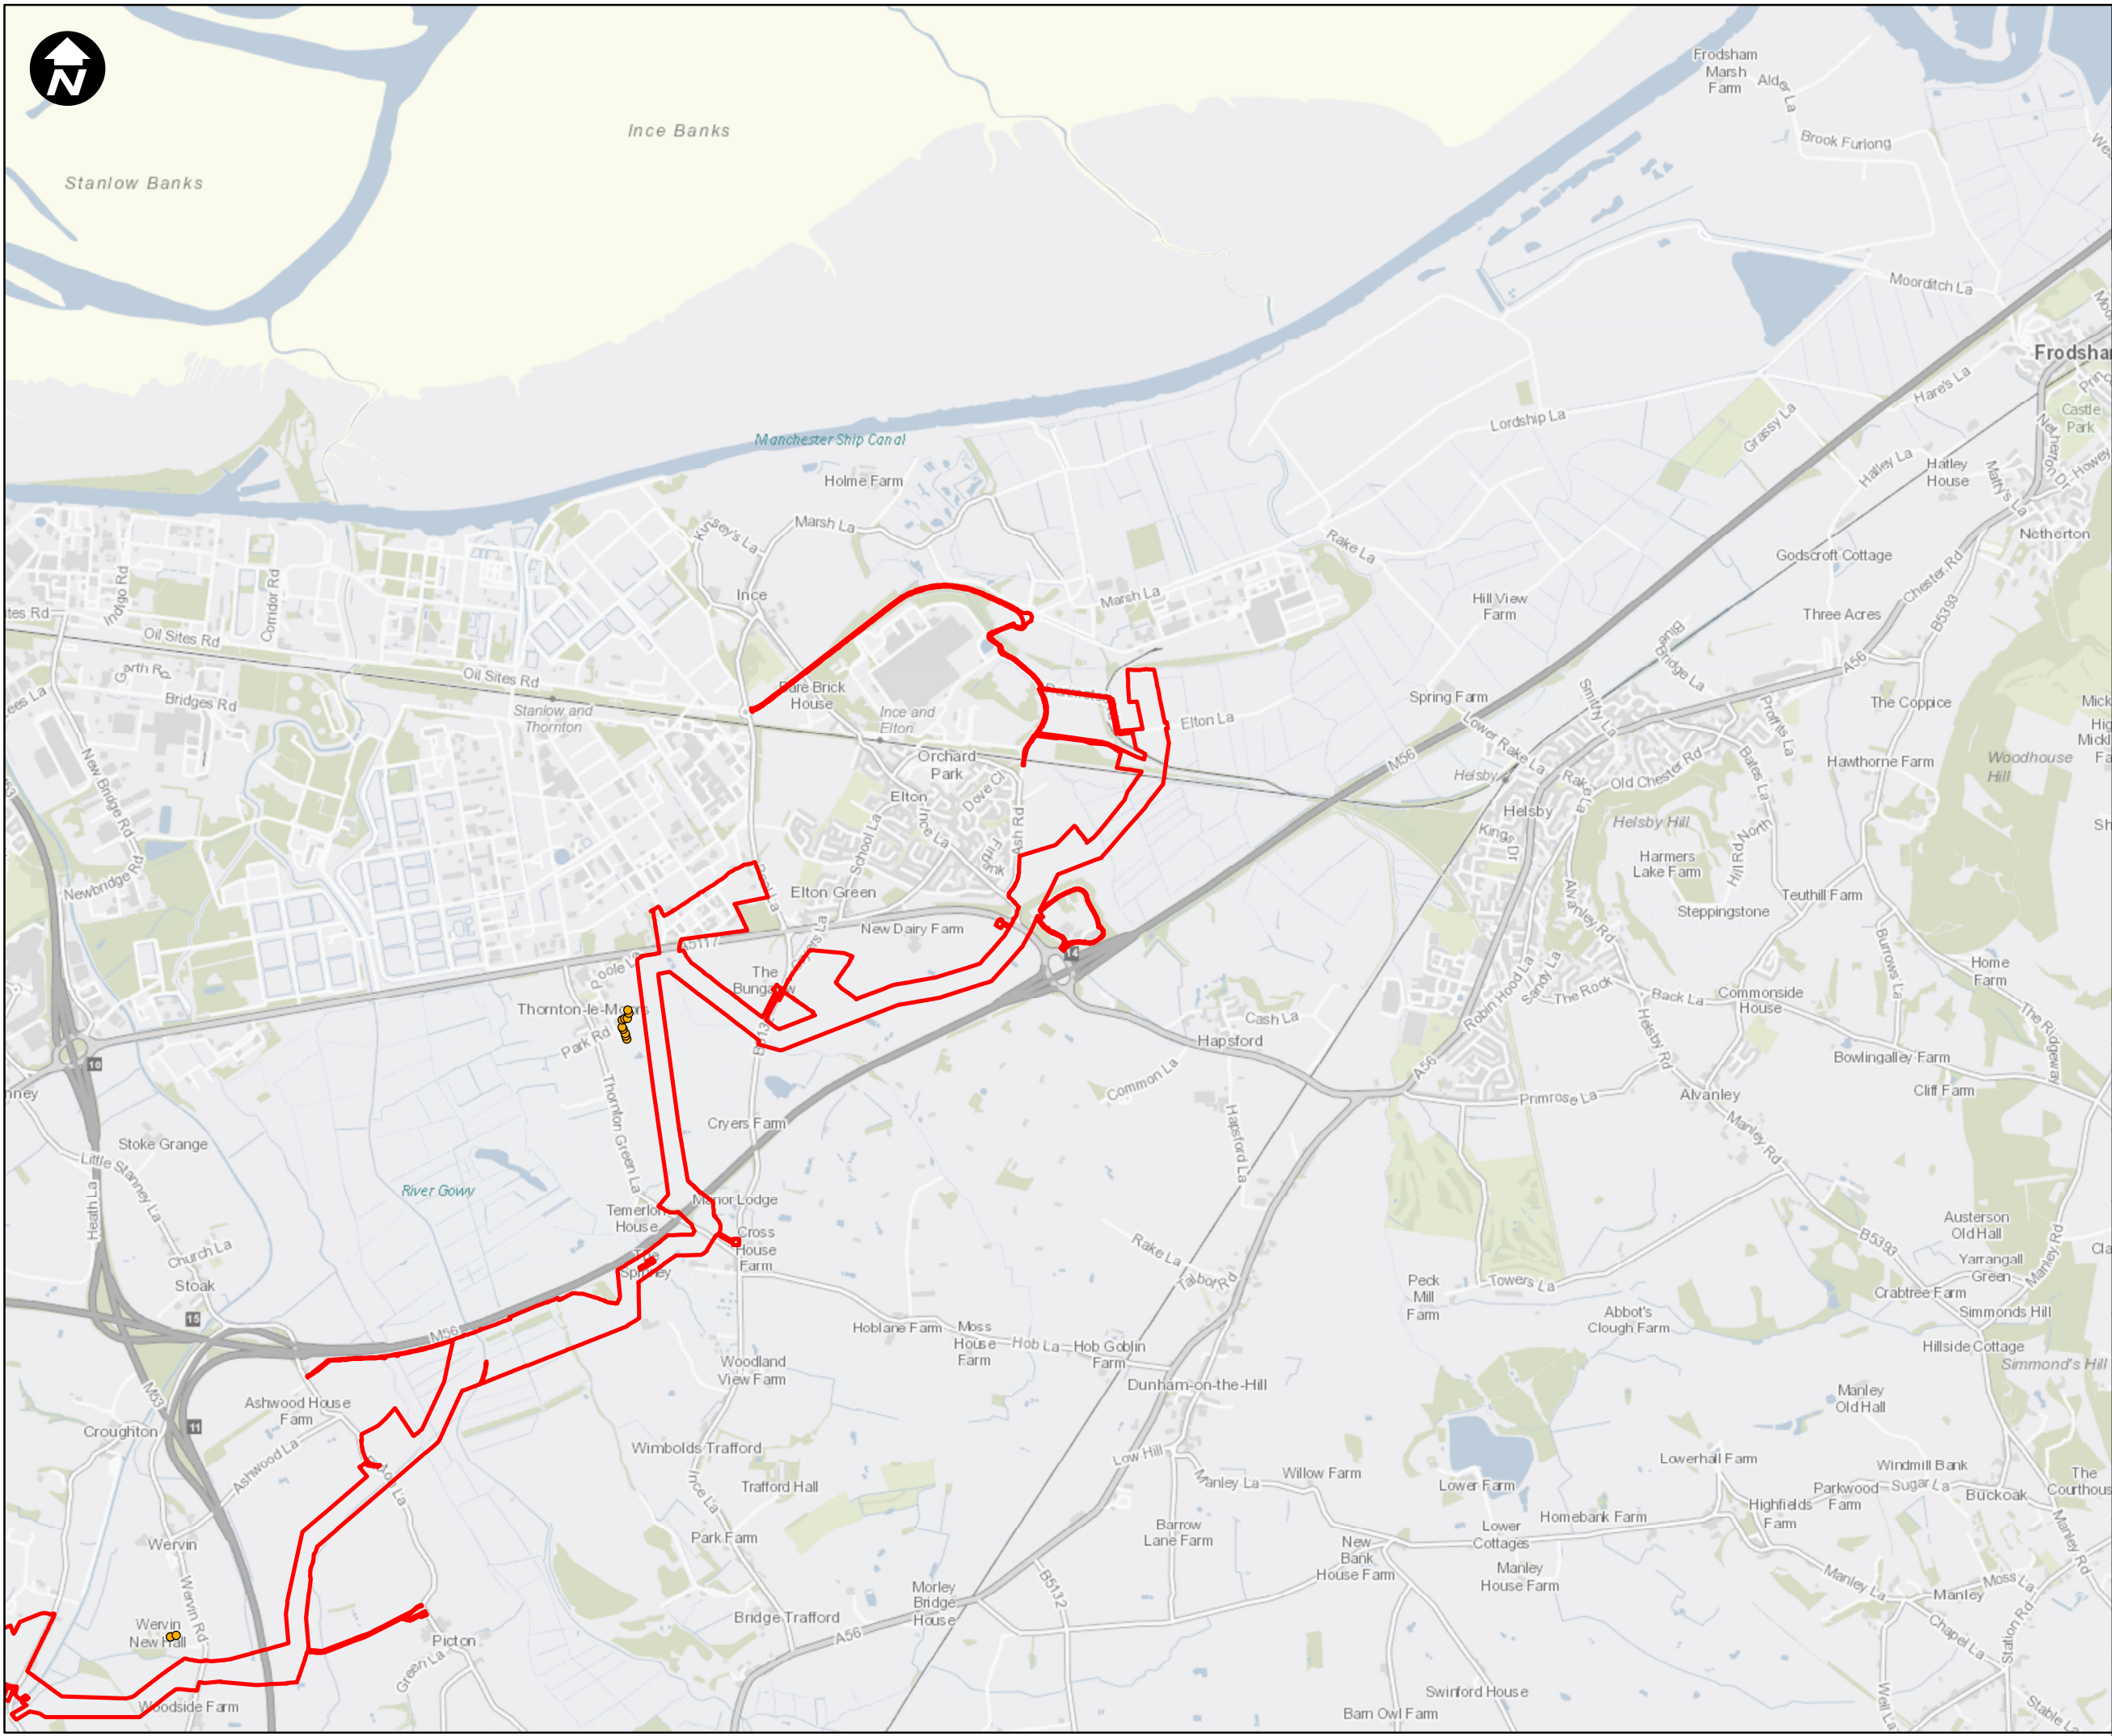

Key:

Newbuild Infrastructure Boundary

Night Medium and High Noise Impacts

- Major
- Moderate

SCALE: 1:30,000

0 200 400 800 1,200 Metres

Contains OS data © Crown Copyright and database right 2020

HyNet North West

PROJECT TITLE

HyNet Carbon Dioxide Pipeline DCO

DRAWING TITLE

Figure 15.3 Magnitude of Construction Noise Impacts Sheet 15 of 21


DRAWING STATUS



Final for DCO Examination - submitted at Deadline 7

DRAWN	CHECKED	APPROVED	AUTHORISED
AV	JH	EO	MT
SCALE @ A3 SIZE		DATE	REVISION
1:30,000		30/08/2023	C

DRAWING NUMBER

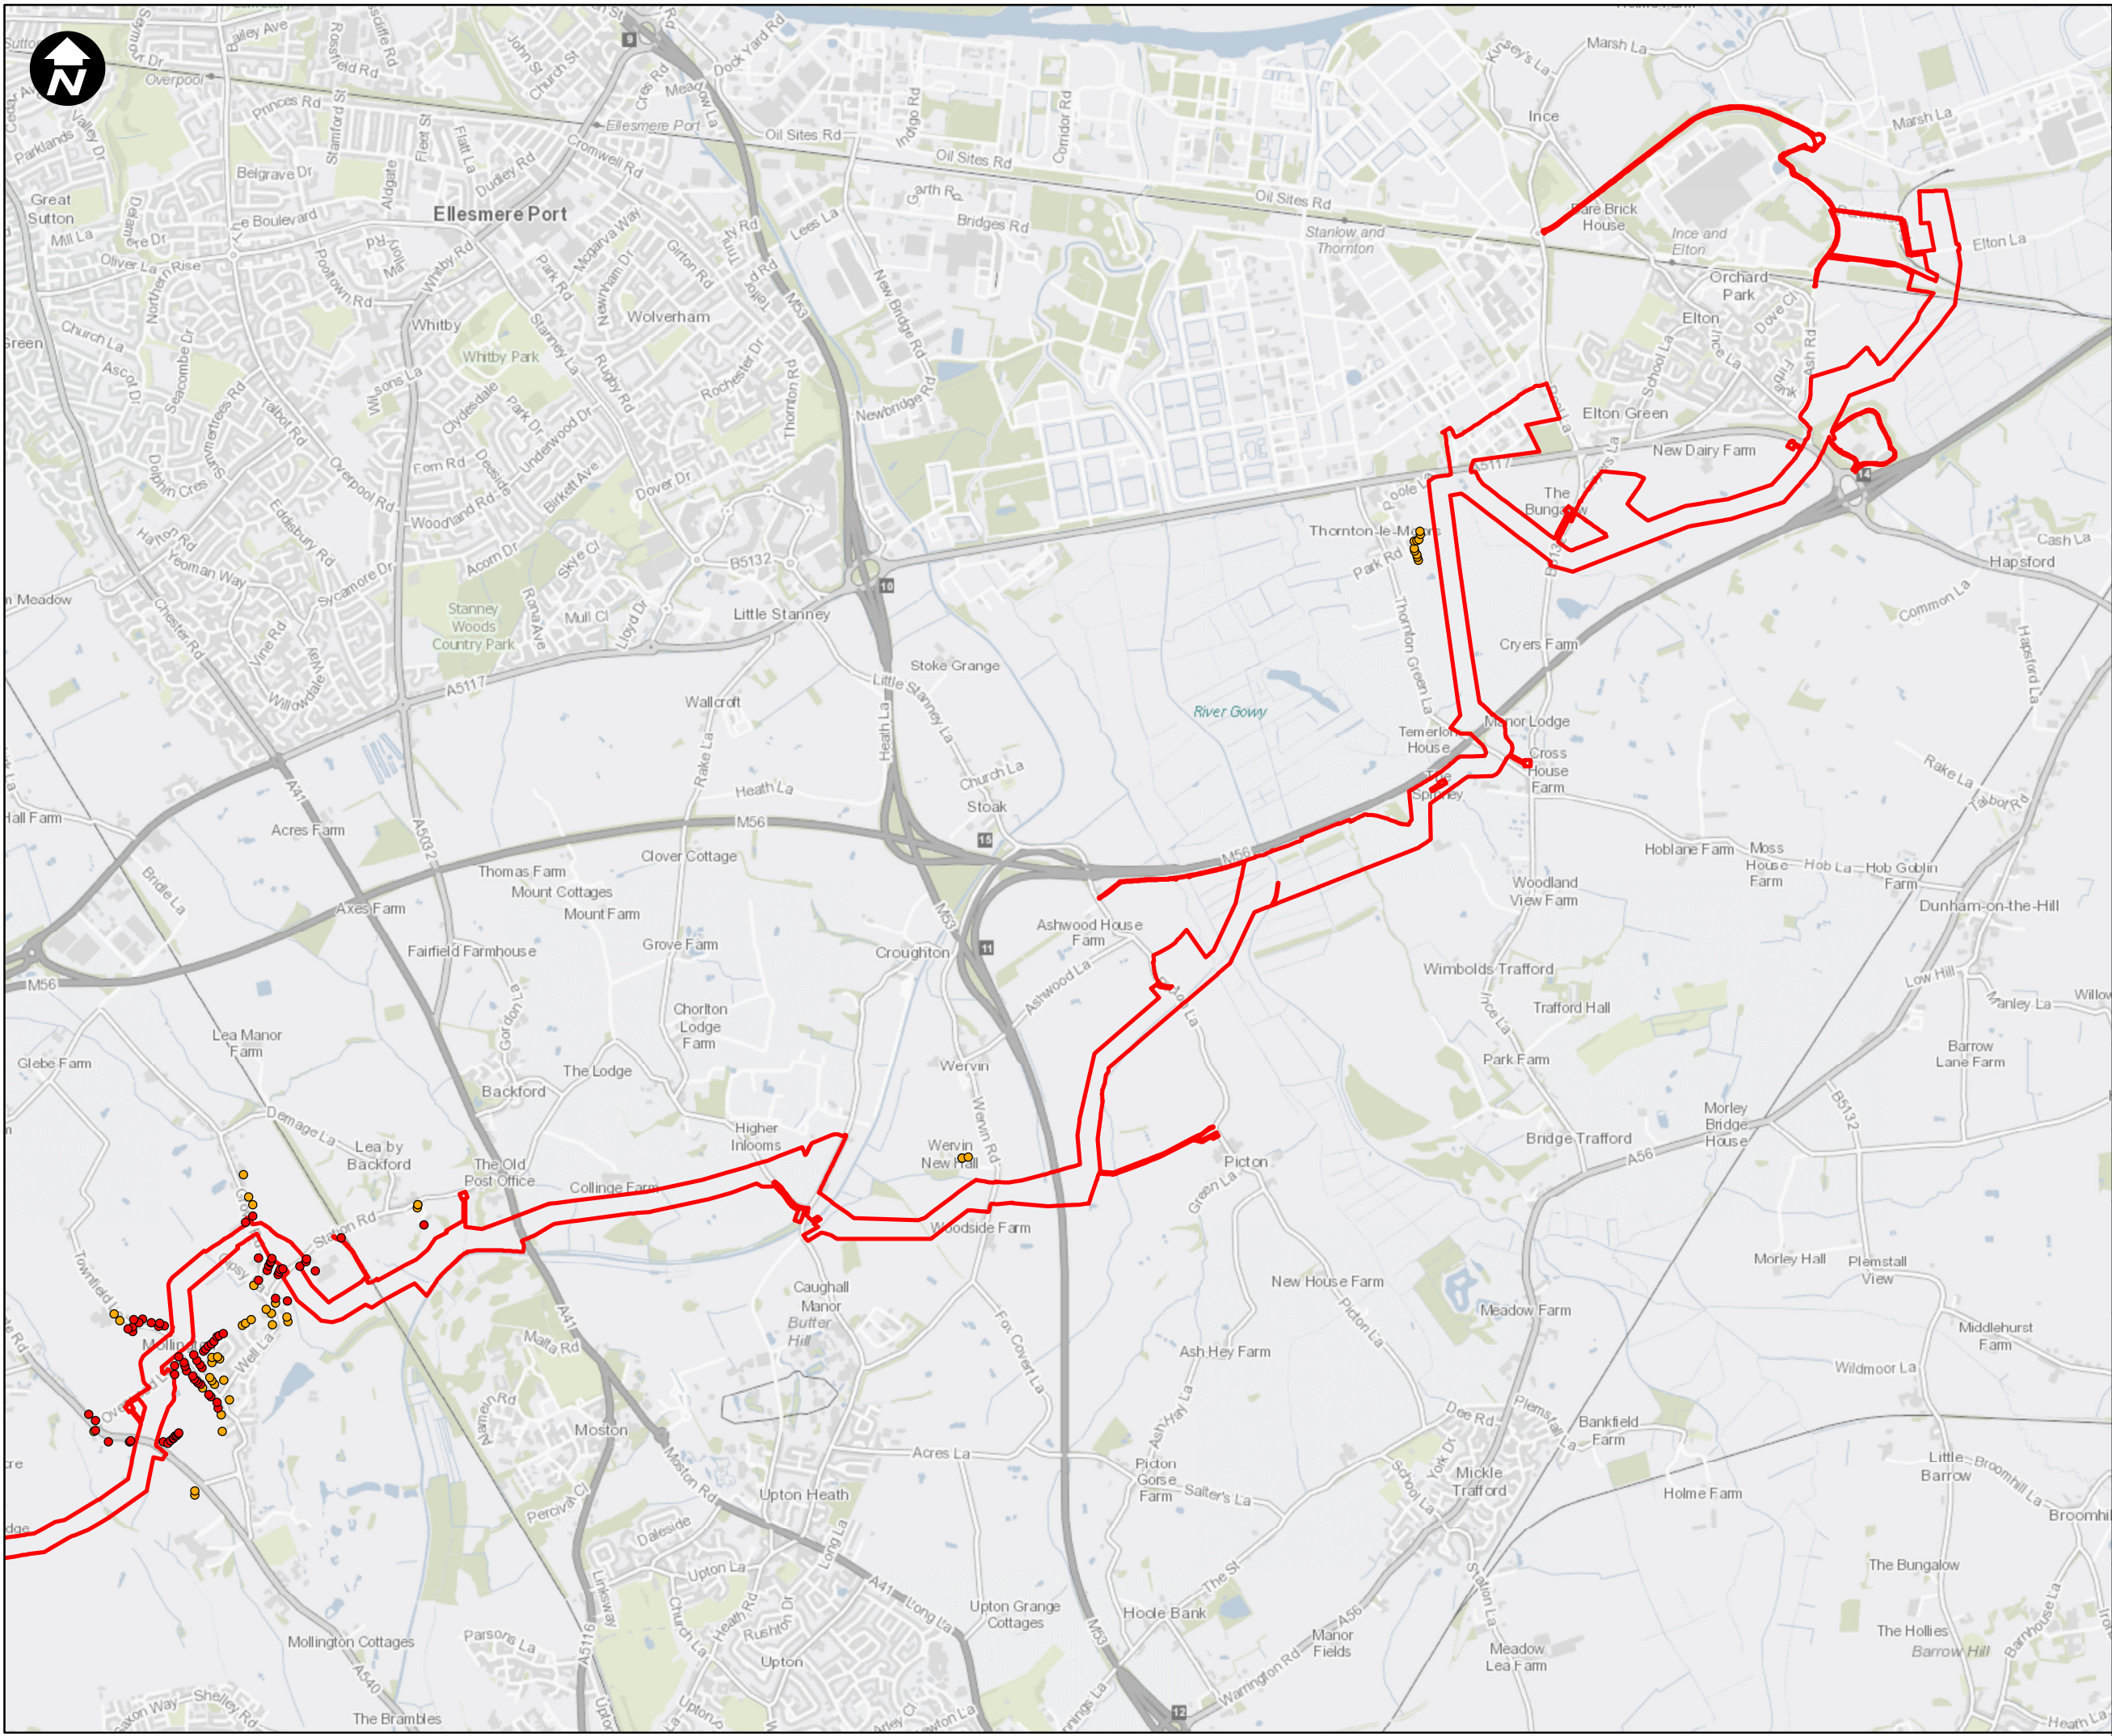EN070007-APP-ES-15.3 Sheet 15





1:750,000

Key:

- Newbuild Infrastructure Boundary
- Night Medium and High Noise Impacts**
 - Major
 - Moderate

SCALE: 1:30,000

0 200 400 800 1,200 Metres

Contains OS data © Crown Copyright and database right 2020

HyNet North West

PROJECT TITLE

HyNet Carbon Dioxide Pipeline DCO

DRAWING TITLE

Figure 15.3 Magnitude of Construction Noise Impacts
Sheet 16 of 21

DRAWING STATUS


Final for DCO Examination - submitted at Deadline 7



DRAWN	CHECKED	APPROVED	AUTHORISED
AV	JH	EO	MT

SCALE @ A3 SIZE	DATE	REVISION
1:30,000	30/08/2023	C

DRAWING NUMBER

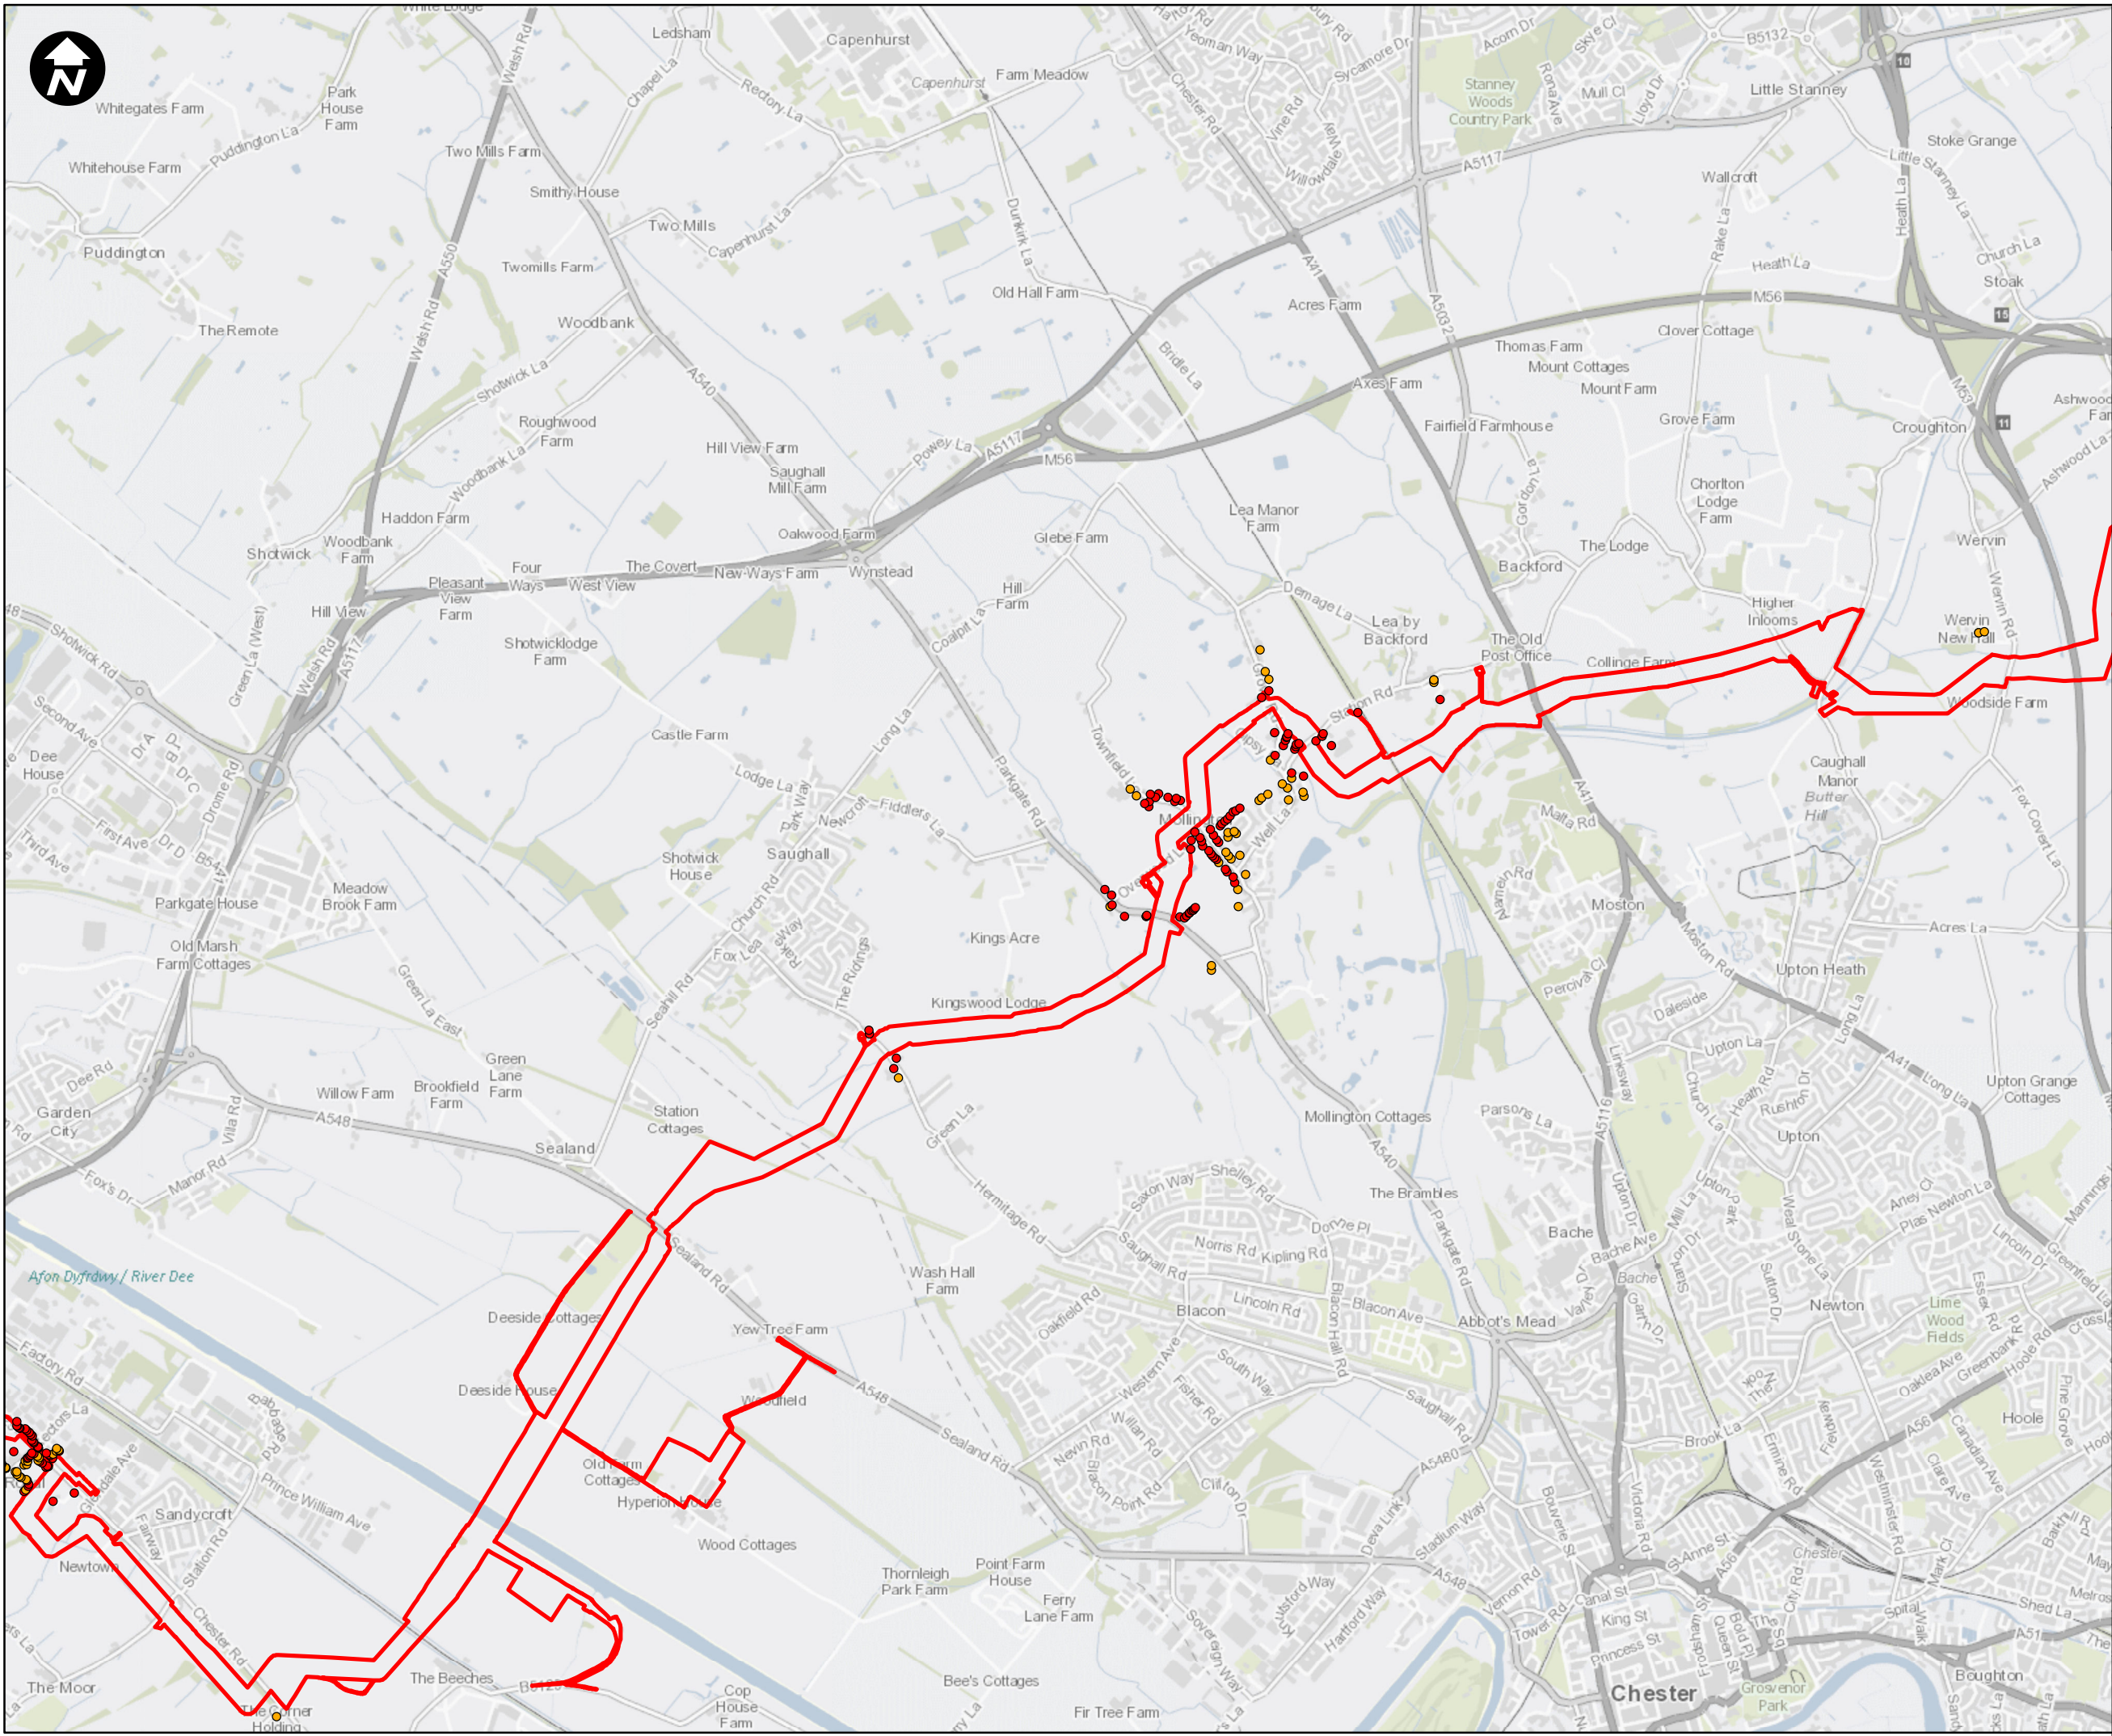EN070007-APP-ES-15.3 Sheet 16





1:750,000

Key:

Newbuild Infrastructure Boundary

Night Medium and High Noise Impacts

- Major
- Moderate

SCALE: 1:30,000

0 200 400 800 1,200 Metres

Contains OS data © Crown Copyright and database right 2020

HyNet North West

PROJECT TITLE

HyNet Carbon Dioxide Pipeline DCO

DRAWING TITLE

Figure 15.3 Magnitude of Construction Noise Impacts

Sheet 17 of 21

DRAWING STATUS



Final for DCO Examination - submitted at Deadline 7

DRAWN	CHECKED	APPROVED	AUTHORISED
AV	JH	EO	MT

SCALE @ A3 SIZE	DATE	REVISION
1:30,000	30/08/2023	C

DRAWING NUMBER

EN070007-APP-ES-15.3 Sheet 17

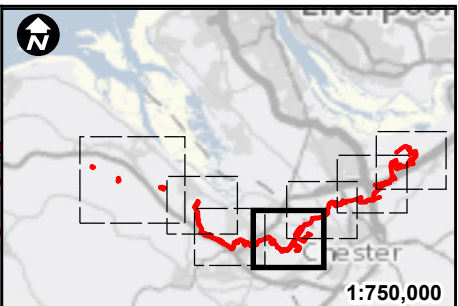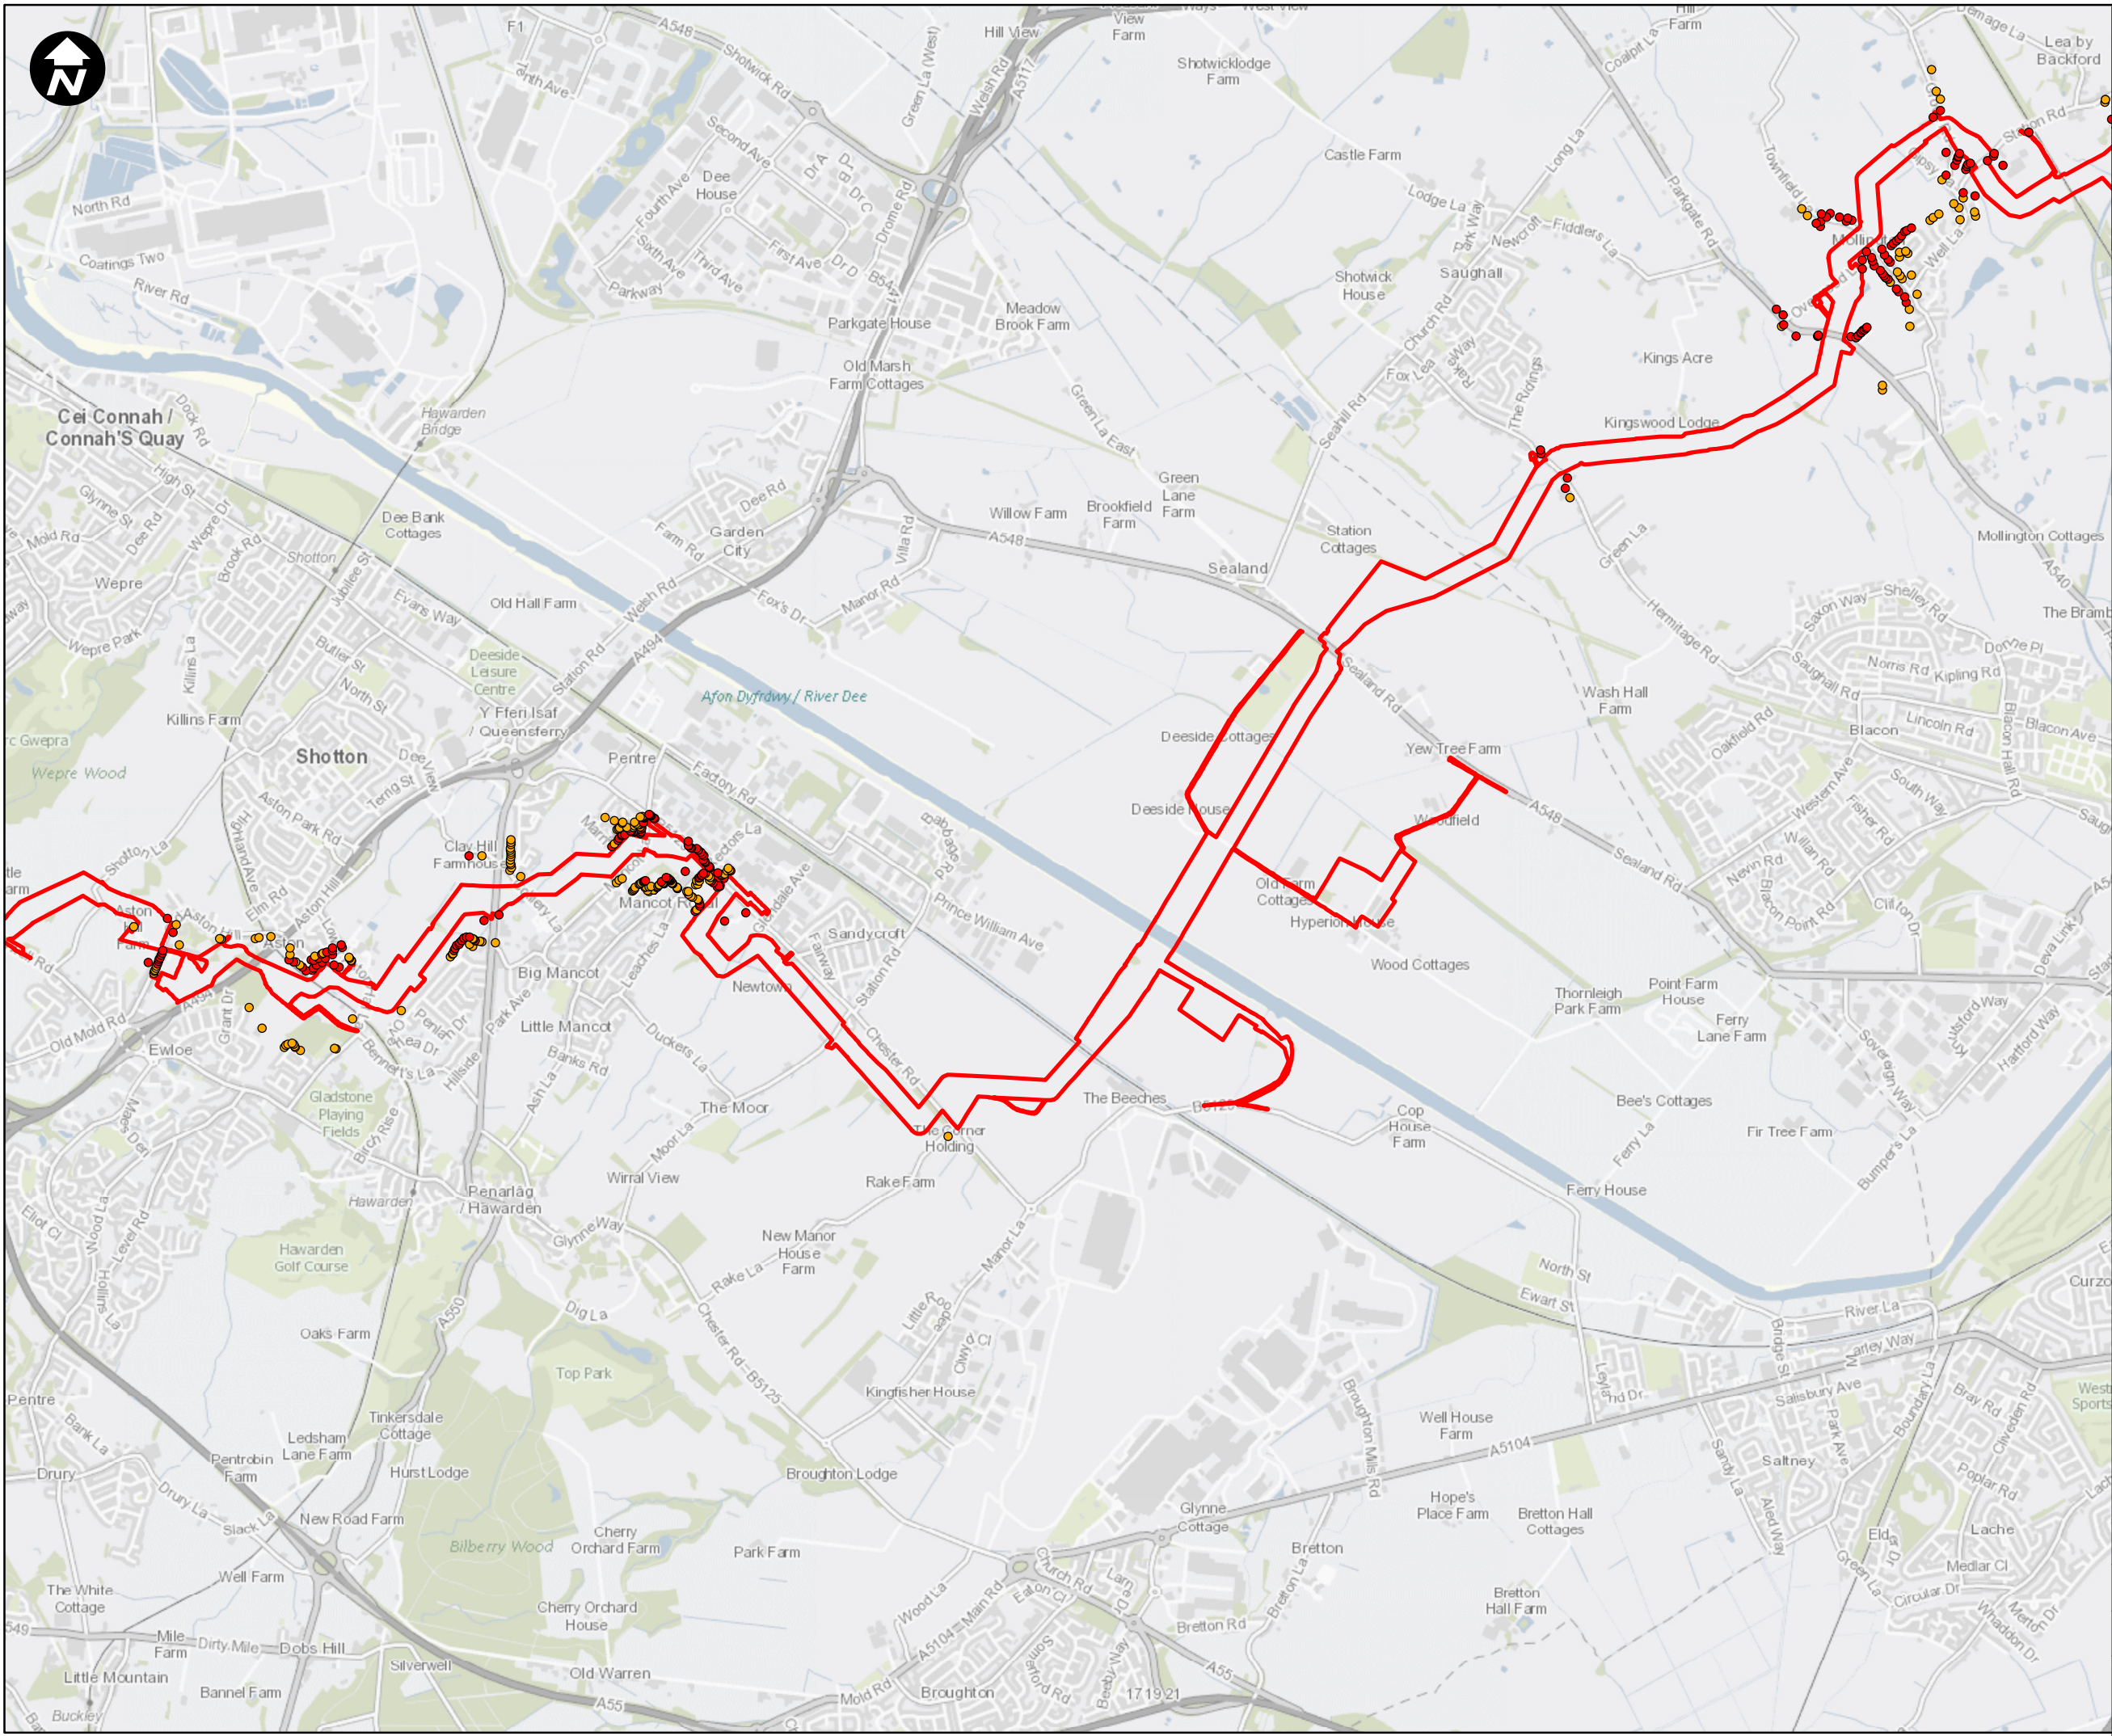

Key:

Newbuild Infrastructure Boundary

Night Medium and High Noise Impacts

- Major
- Moderate

SCALE: 1:30,000

0 200 400 800 1,200 Metres

Contains OS data © Crown Copyright and database right 2020

HyNet North West

PROJECT TITLE

HyNet Carbon Dioxide Pipeline DCO

DRAWING TITLE

Figure 15.3 Magnitude of Construction Noise Impacts

Sheet 18 of 21



DRAWING STATUS

Final for DCO Examination - submitted at Deadline 7

DRAWN	CHECKED	APPROVED	AUTHORISED
AV	JH	EO	MT
SCALE @ A3 SIZE		DATE	REVISION
1:30,000		30/08/2023	C

DRAWING NUMBER

EN070007-APP-ES-15.3 Sheet 18

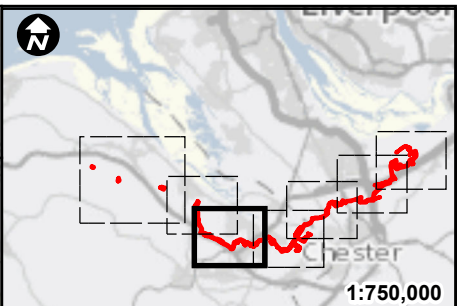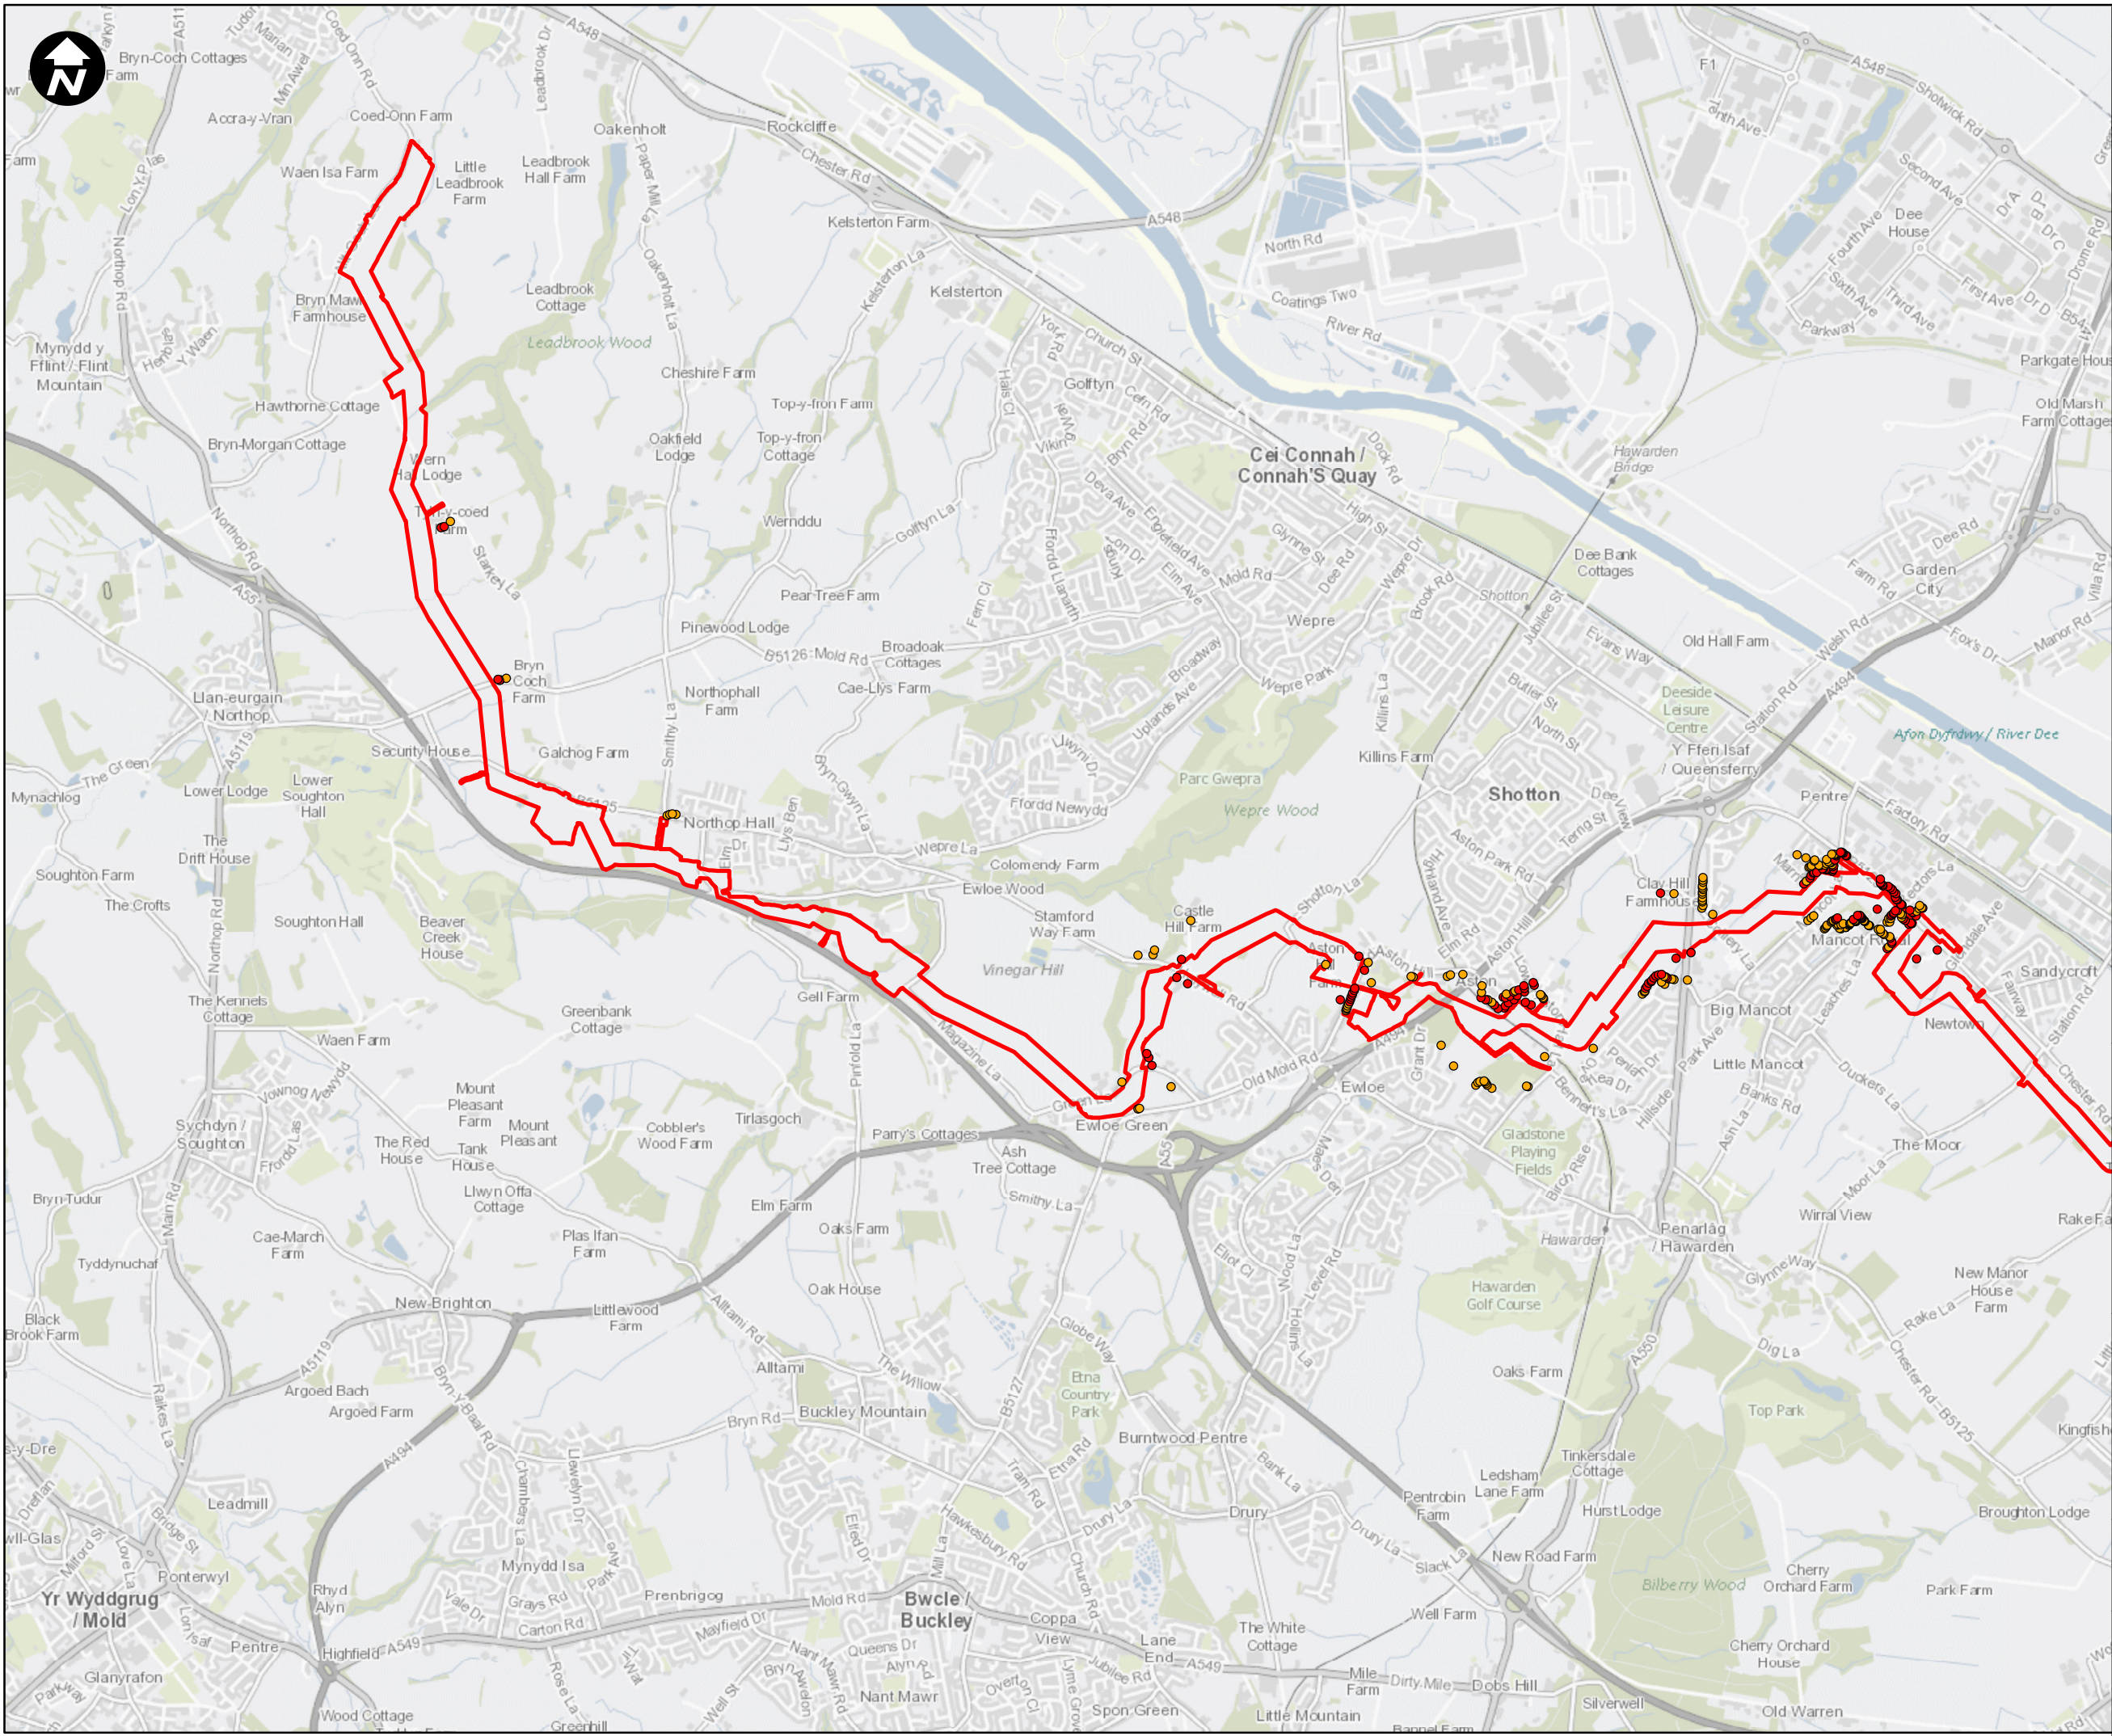

Key:

Newbuild Infrastructure Boundary

Night Medium and High Noise Impacts

- Major
- Moderate

SCALE: 1:30,000

0 200 400 800 1,200 Metres

Contains OS data © Crown Copyright and database right 2020

HyNet North West

PROJECT TITLE

HyNet Carbon Dioxide Pipeline DCO

DRAWING TITLE

Figure 15.3 Magnitude of Construction Noise Impacts Sheet 19 of 21



DRAWING STATUS

Final for DCO Examination - submitted at Deadline 7

DRAWN	CHECKED	APPROVED	AUTHORISED
AV	JH	EO	MT
SCALE @ A3 SIZE		DATE	REVISION
1:30,000		30/08/2023	C

DRAWING NUMBER

EN070007-APP-ES-15.3 Sheet 19

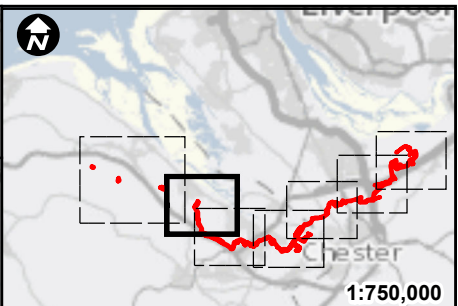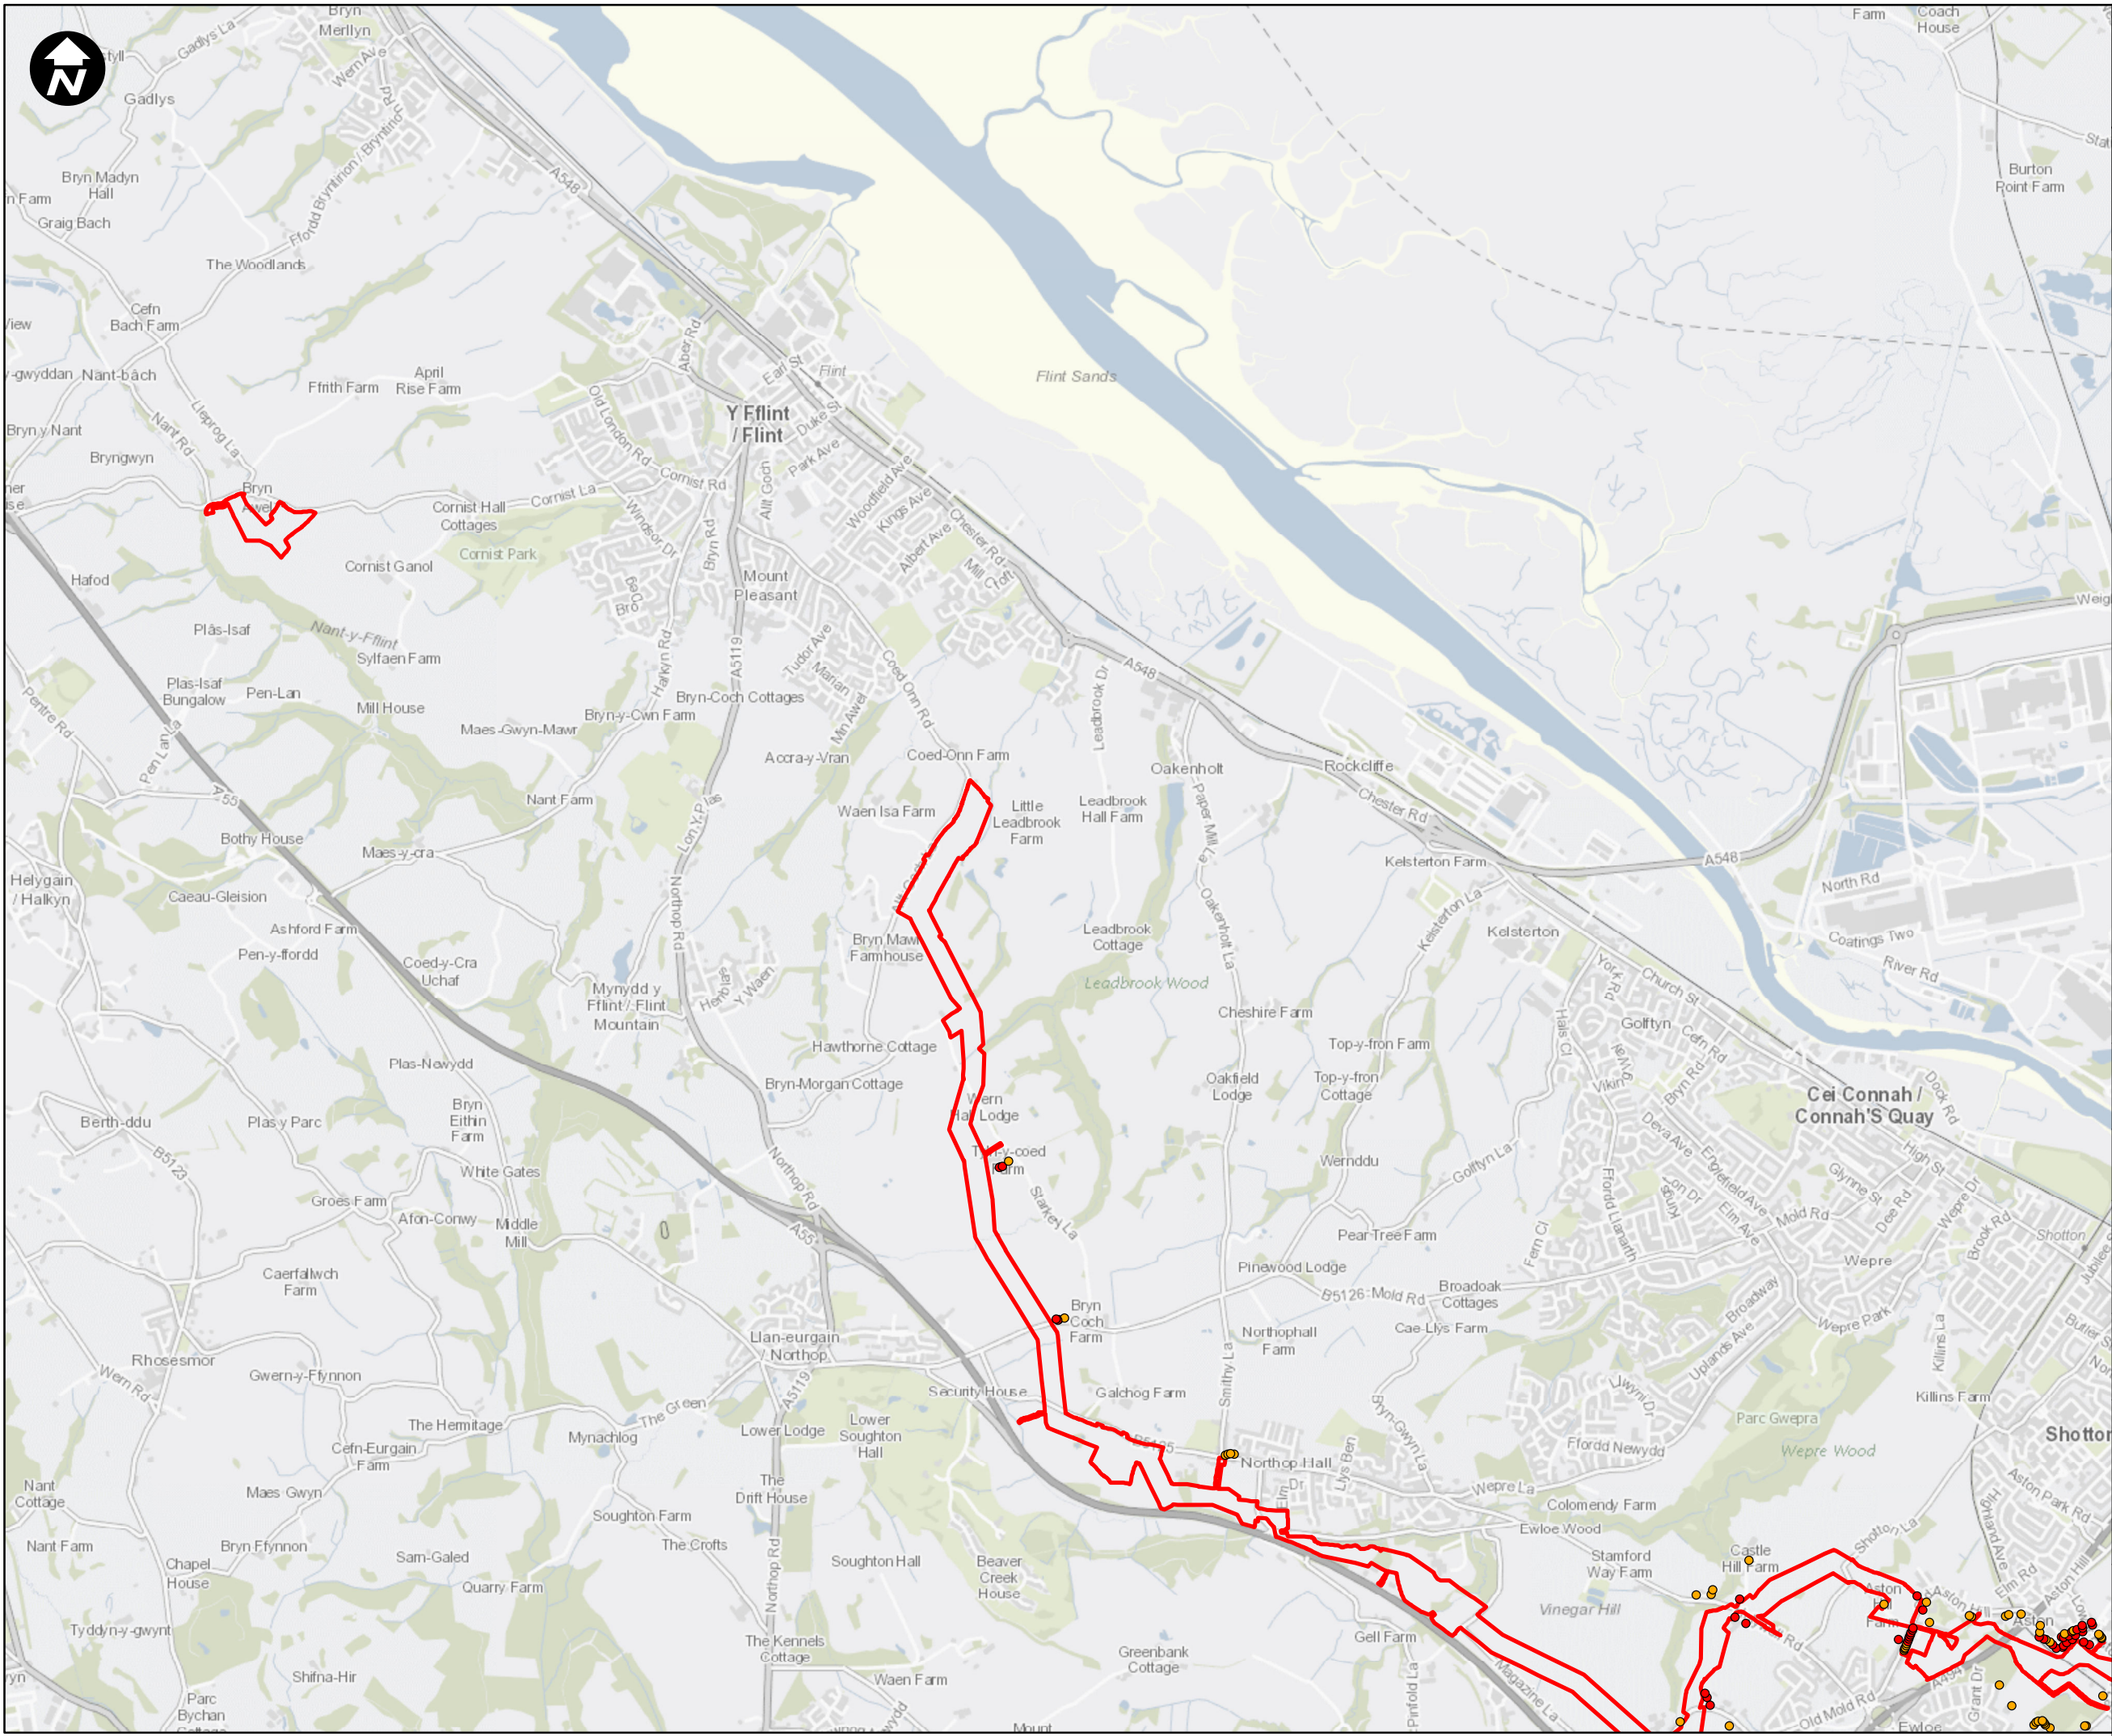

Key:

Newbuild Infrastructure Boundary

Night Medium and High Noise Impacts

- Major
- Moderate

SCALE: 1:30,000

0 200 400 800 1,200 Metres

Contains OS data © Crown Copyright and database right 2020

HyNet North West

PROJECT TITLE

HyNet Carbon Dioxide Pipeline DCO

DRAWING TITLE

Figure 15.3 Magnitude of Construction Noise Impacts Sheet 20 of 21



DRAWING STATUS

Final for DCO Examination - submitted at Deadline 7

DRAWN	CHECKED	APPROVED	AUTHORISED
AV	JH	EO	MT
SCALE @ A3 SIZE		DATE	REVISION
1:30,000		30/08/2023	C

DRAWING NUMBER

EN070007-APP-ES-15.3 Sheet 20

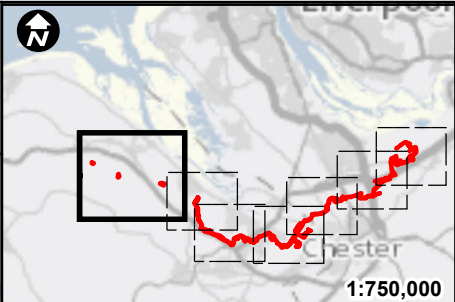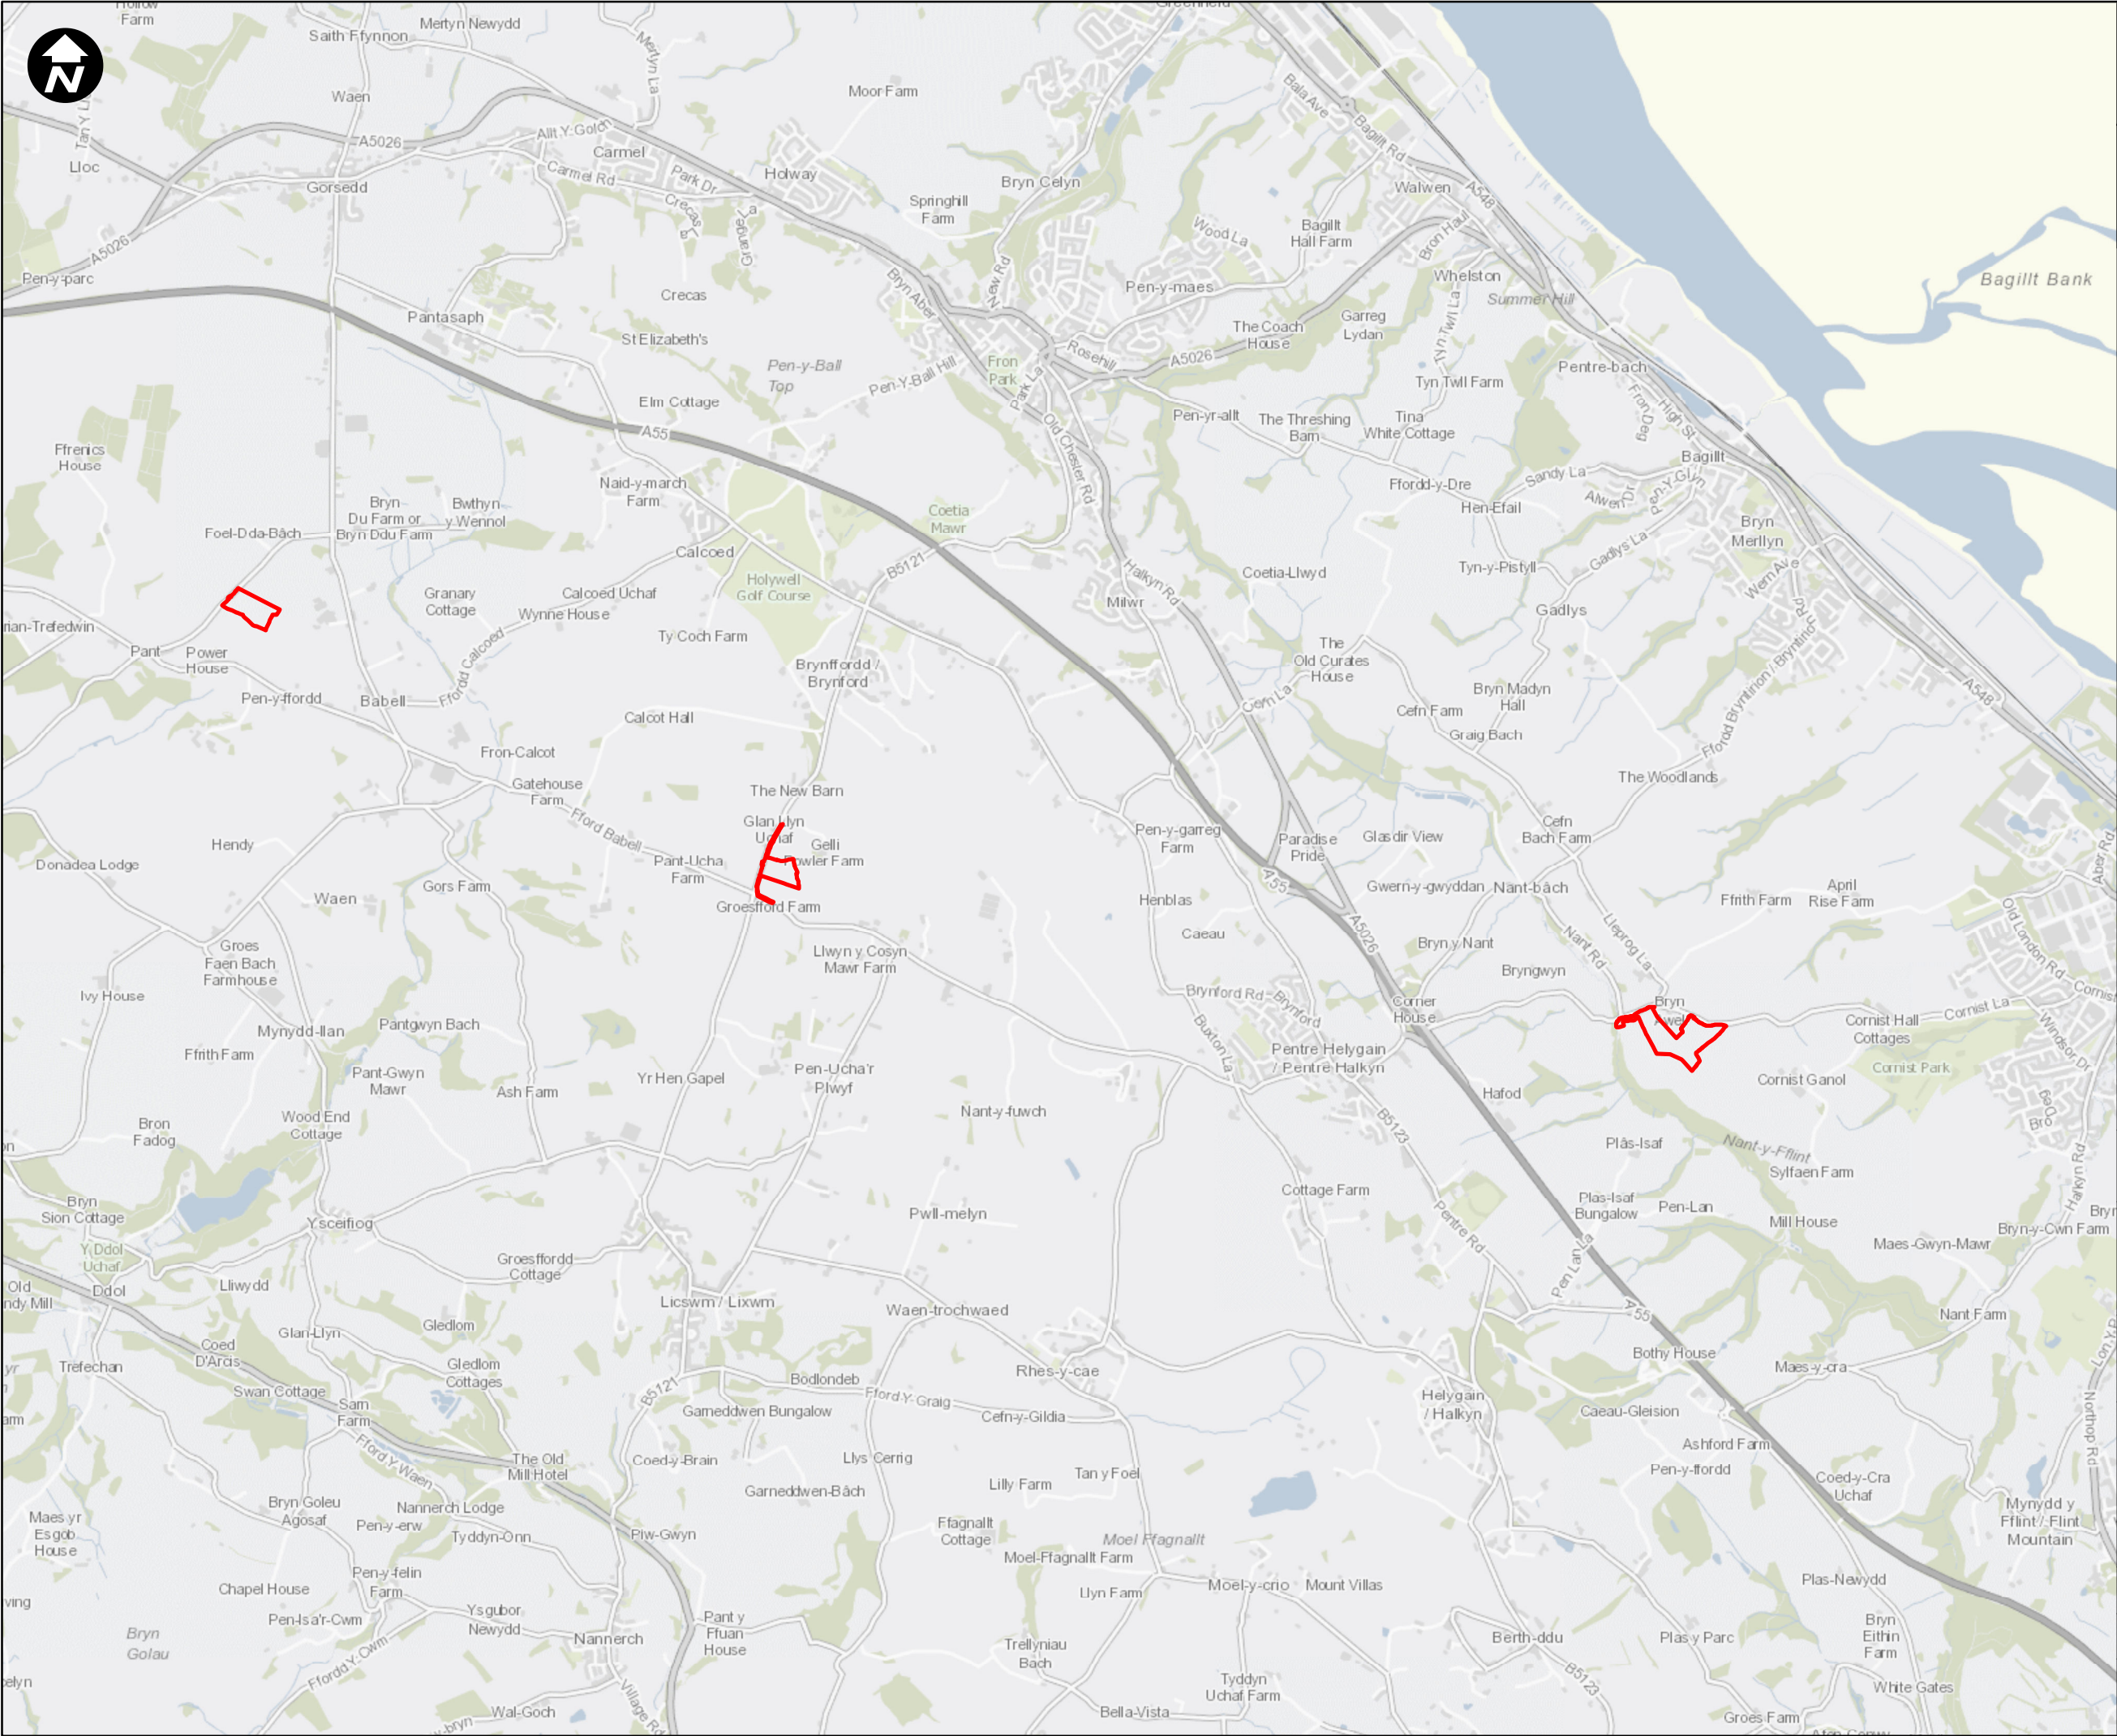

Key:

Newbuild Infrastructure Boundary

Night Medium and High Noise Impacts

- Major
- Moderate

SCALE: 1:30,000

0 200 400 800 1,200 Metres

Contains OS data © Crown Copyright and database right 2020

HyNet North West

PROJECT TITLE

HyNet Carbon Dioxide Pipeline DCO

DRAWING TITLE

Figure 15.3 Magnitude of Construction Noise Impacts Sheet 21 of 21

DRAWING STATUS
Final for DCO Examination - submitted at Deadline 7

DRAWN	CHECKED	APPROVED	AUTHORISED
AV	JH	EO	MT
SCALE @ A3 SIZE 1:30,000		DATE 30/08/2023	REVISION C

DRAWING NUMBER
EN070007-APP-ES-15.3 Sheet 21