




REVISIONS		
No.	DESCRIPTION	DATE
A	Generally updated prior planning issue. Issued to design team.	18/03/19 VP JO
B	Issued for planning	21/03/19 VP JO

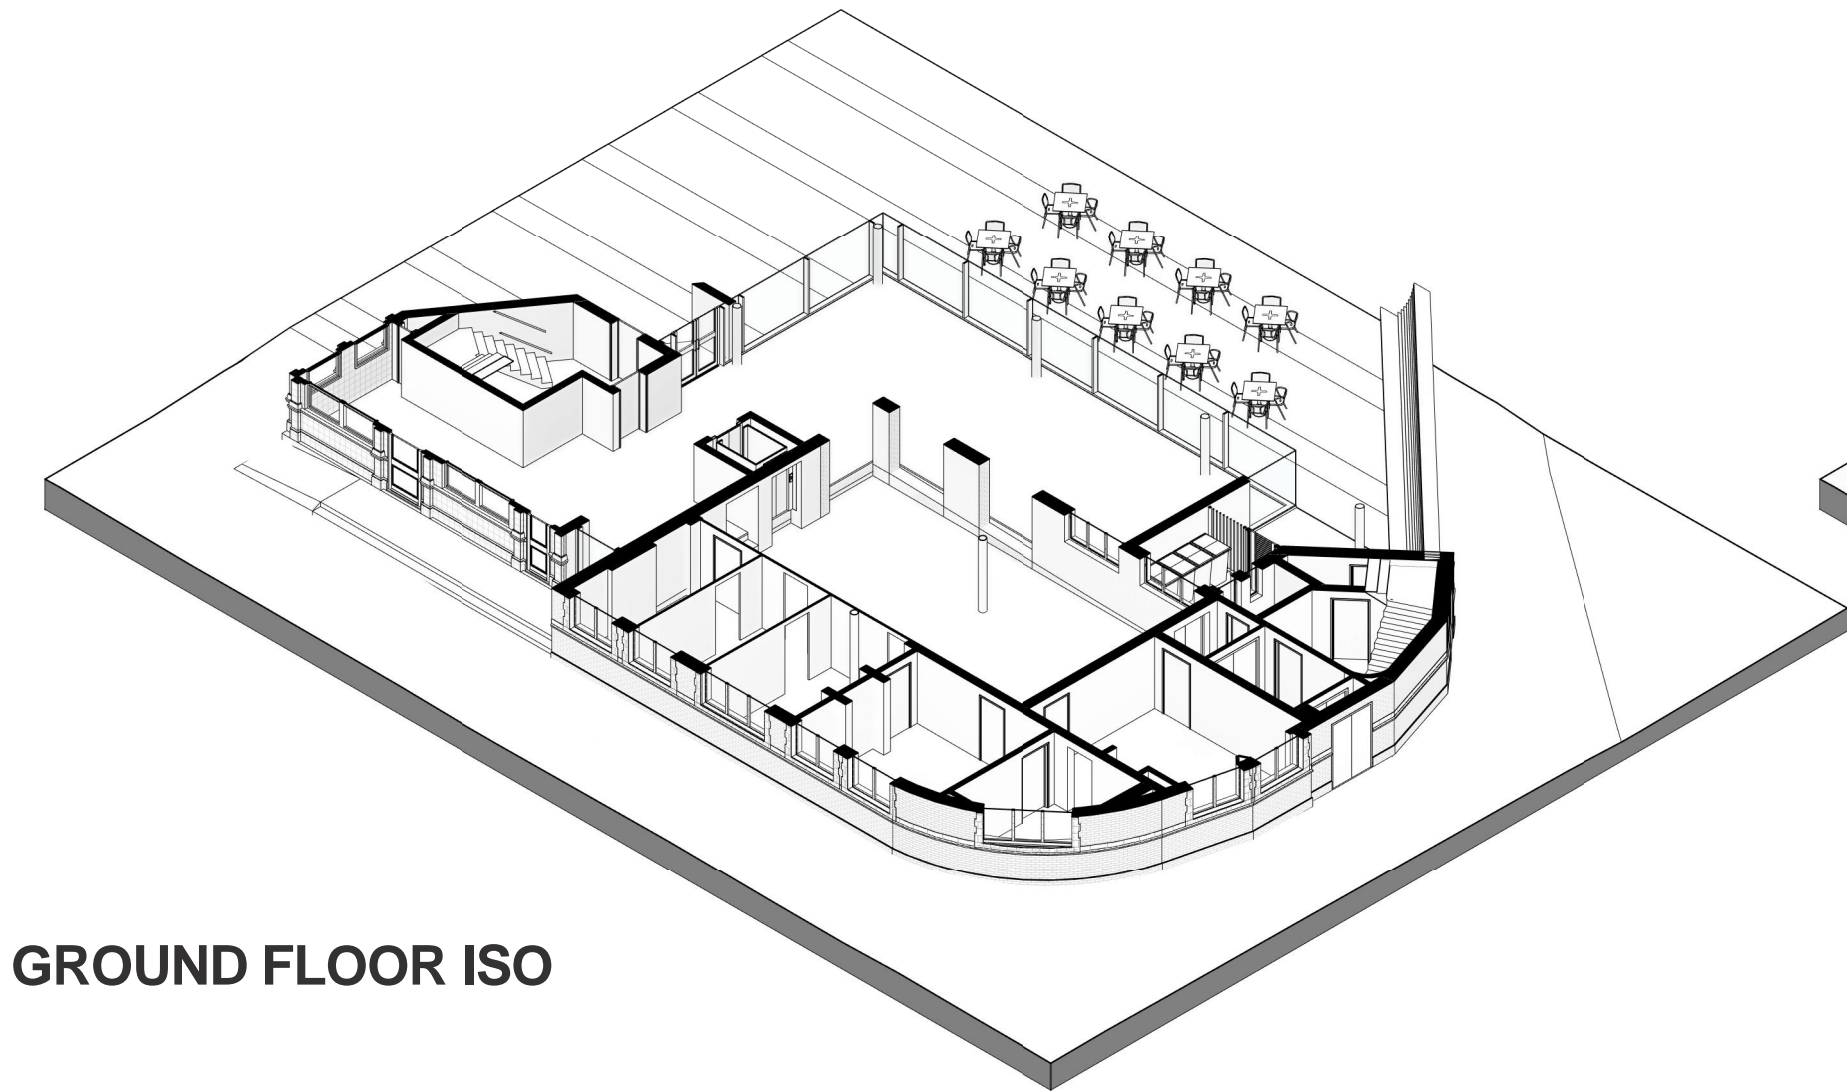


GROUND FLOOR ISO

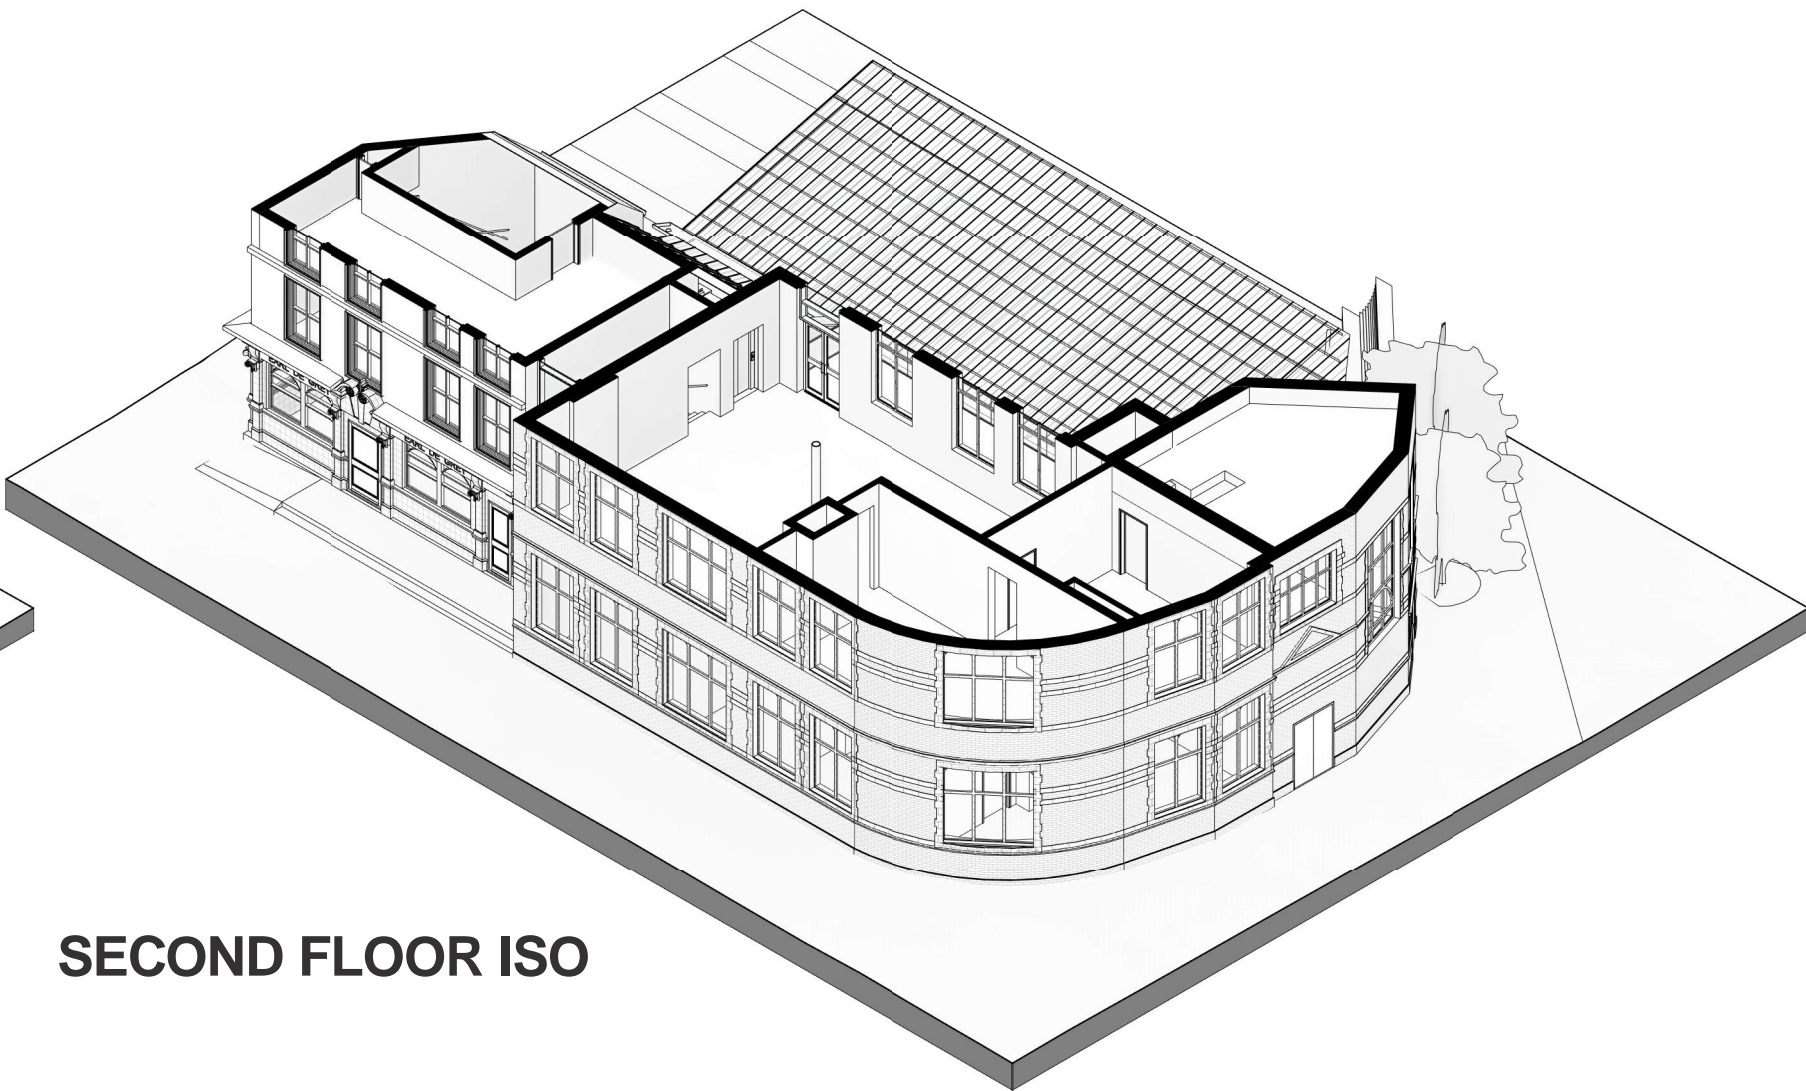

SECOND FLOOR ISO

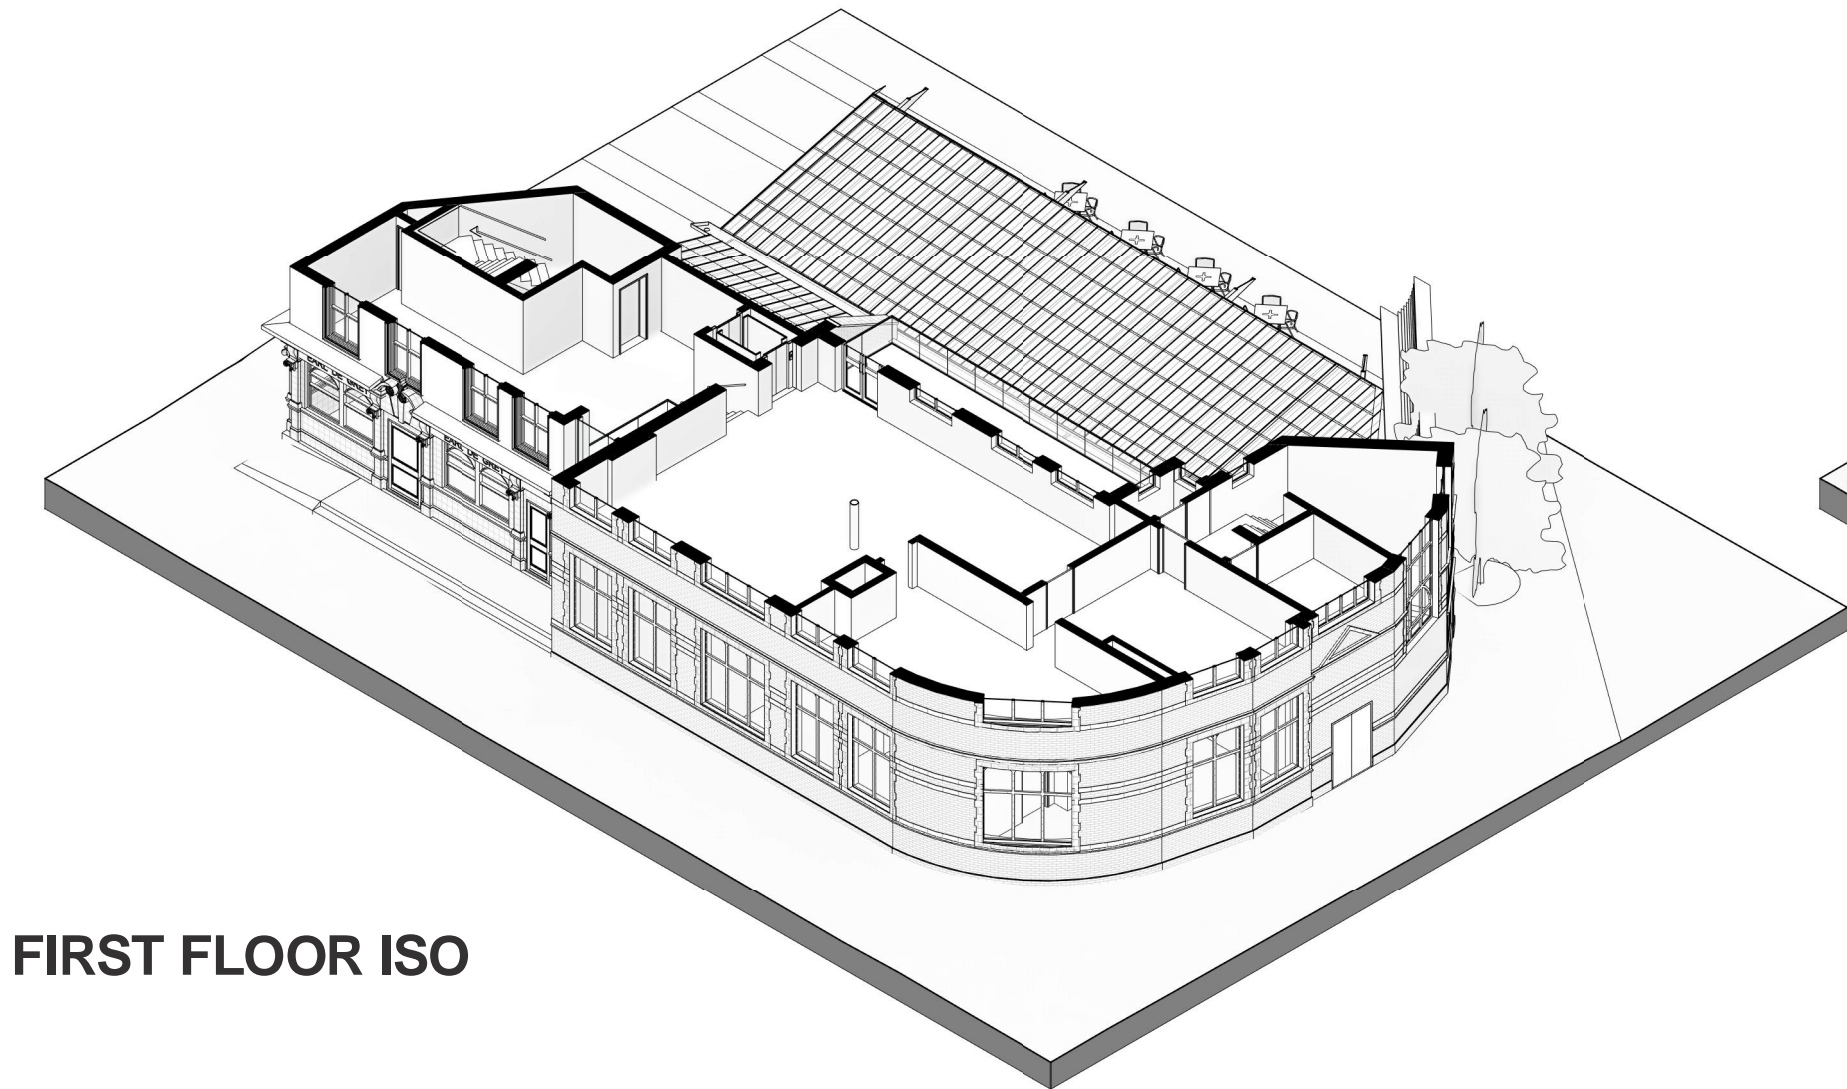

FIRST FLOOR ISO

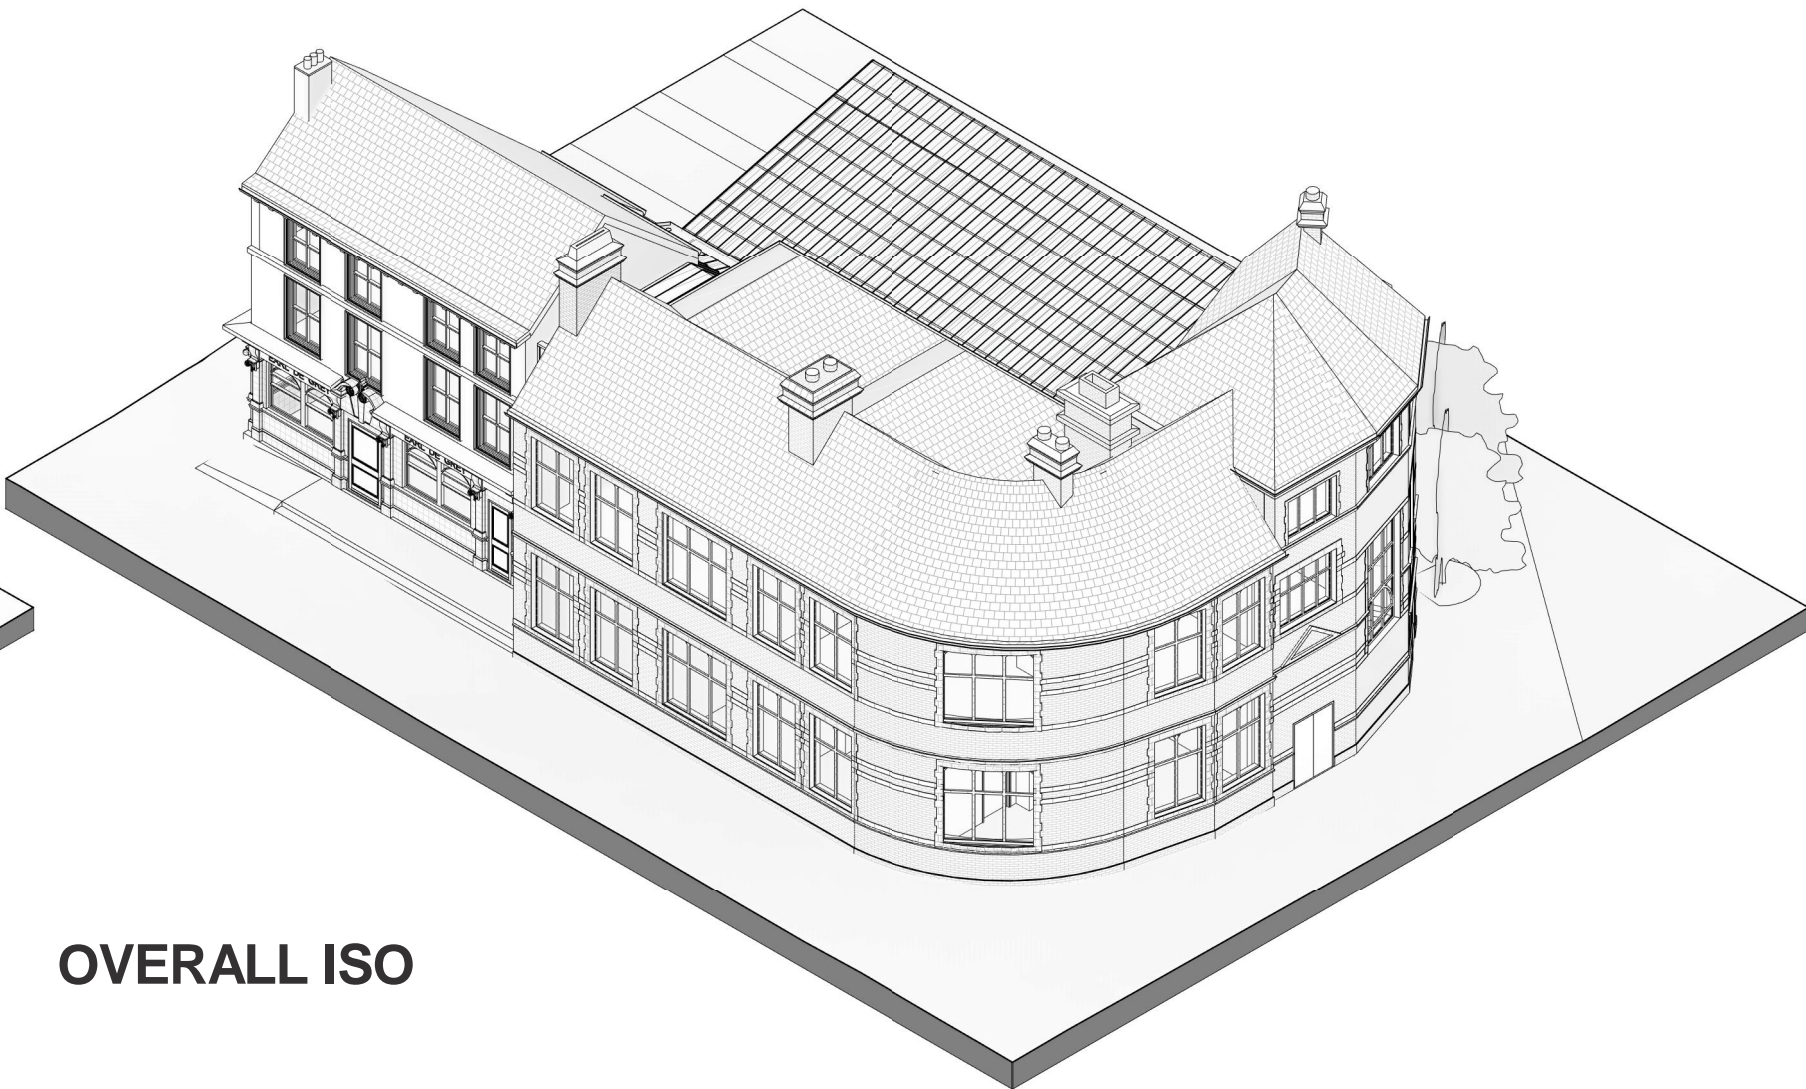

OVERALL ISO

ARCHITECTURE

No. 55 | St Paul's Street | Leeds | LS1 2TE
0113 887 3100 | www.dla-design.co.uk

PROJECT
PRINCES QUAY, HULL

TITLE
PROPOSED GA - ISOMETRICS
CAS. BUILD. & EARL DE GREY

SCALE
@ A2

DATE
13/02/19

DLA REF
2016-223

DRAWN
VP

REVIEWED
JO

DRAWING NAME

PROJECT	ORIGINATOR	ZONE	LEVEL	TYPE	ROLE	NUMBER
	DLA					0060

STATUS

SUITABILITY DESCRIPTION
FOR PLANNING

REVISION
B

REVISION DESCRIPTION