

A38 Derby Junctions
TR010022
Volume 2
2.1 Location Plan

Regulation 5(2)(o)

Planning Act 2008

Infrastructure Planning (Applications: Prescribed
Forms and Procedure) Regulations 2009

April 2019

Infrastructure Planning

Planning Act 2008

**The Infrastructure Planning
(Applications: Prescribed Forms
and Procedure) Regulations 2009**

A38 Derby Junctions
Development Consent Order 202[]



Location Plan

Regulation Number	Regulation 5(2)(o)
Planning Inspectorate Scheme Reference	TR010022
Application Document Reference	2.1
Author	A38 Derby Junctions Project Team, Highways England

Version	Date	Status of Version
1	April 2019	DCO Application

Schedule of Plans included in this Application Document

Drawing Number	Drawing Title	Revision
HE514503-ACM-DCO-A38_SW_PR_ZZ-DR-DC-0001	Location Plan Regulation 5(2)(o)	C01

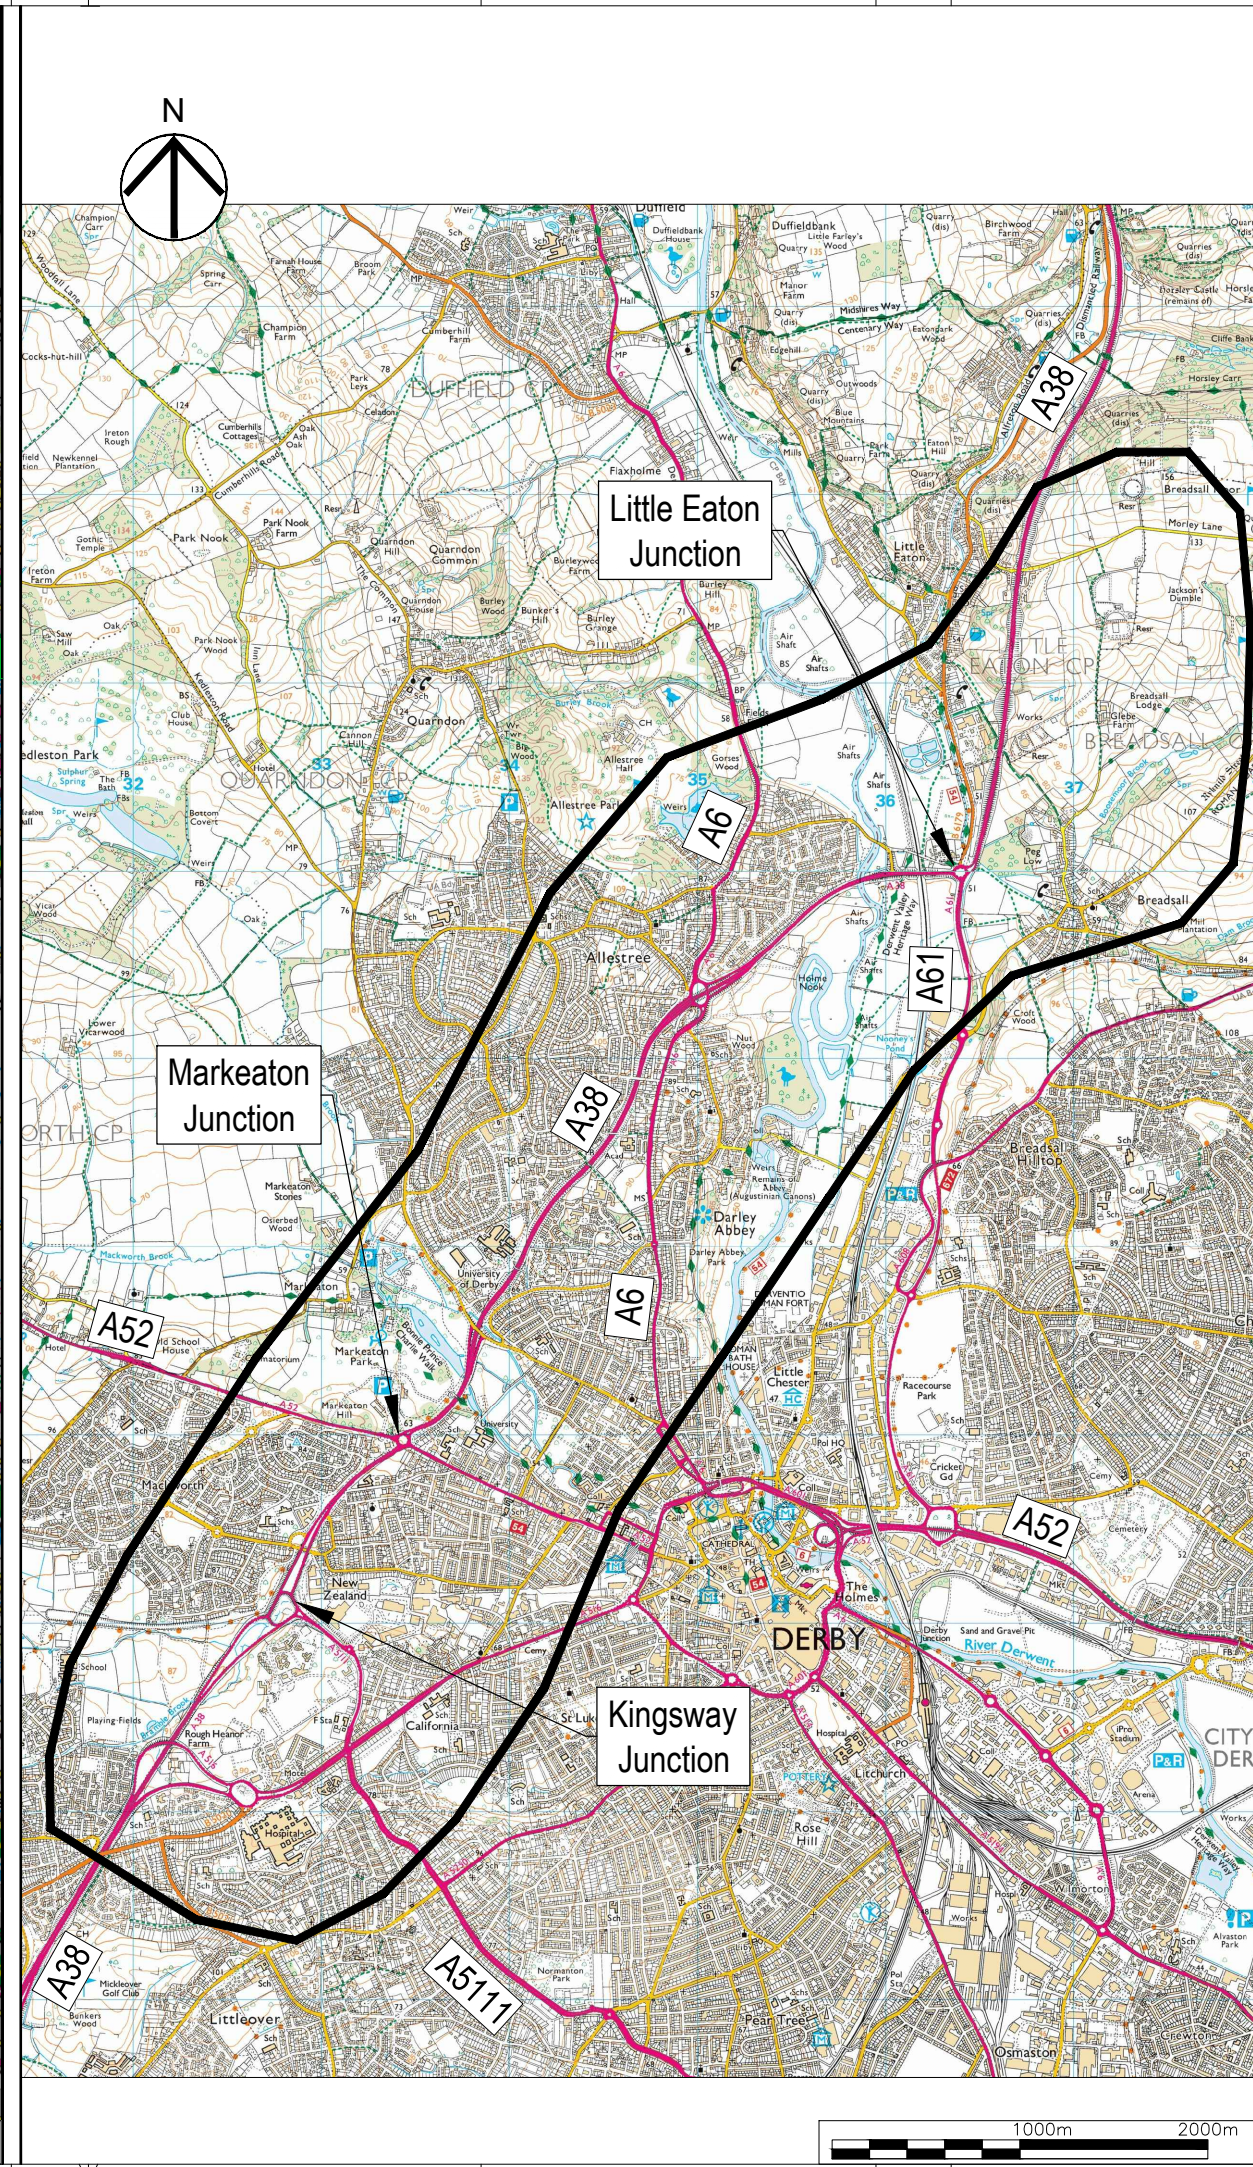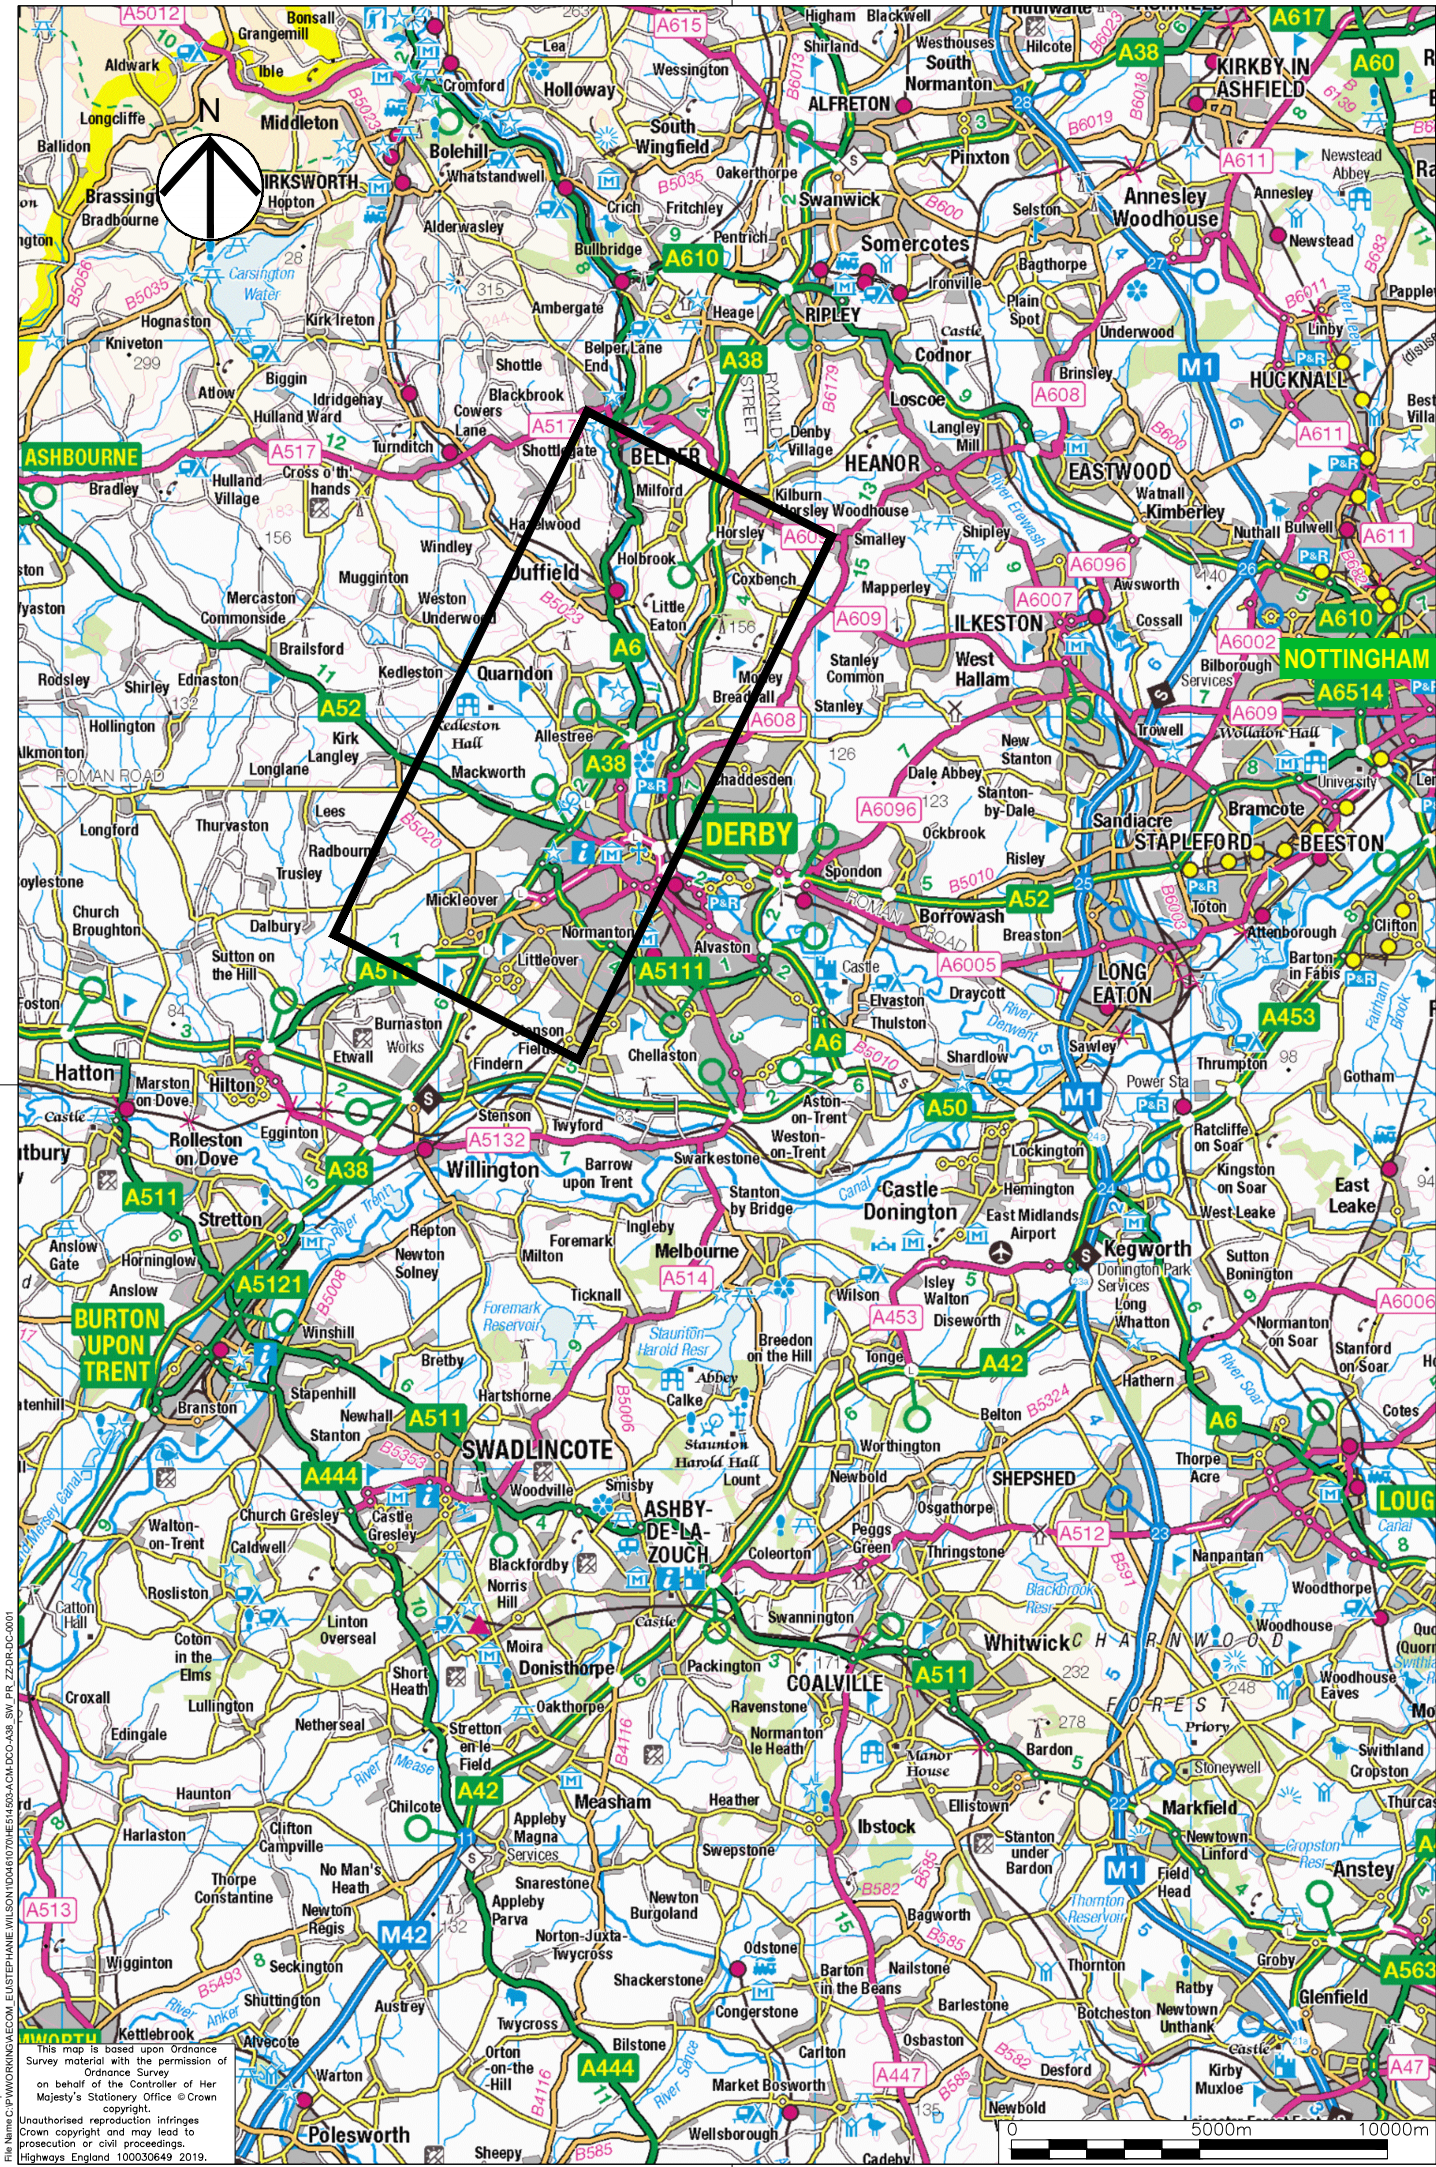

NOTES

1. THIS DRAWING IS TO BE READ IN CONJUNCTION WITH ALL OTHER RELEVANT DOCUMENTATION.

2. DO NOT SCALE FROM THIS DRAWING, USE ONLY PRINTED DIMENSIONS.

3. ALL DIMENSIONS IN METRES UNLESS DEFINED OTHERWISE.

First Issue	LE	GS	17/04/19	C01
Revision Details	By	Check	Date	Suff

Purpose of issue

DCO APPLICATION

Client

Highways England
Floor 5
Two Colmore Square
38 Colmore Circus
Birmingham
B4 6BN

Development Consent Order Number

TR010022

Project Title

A38
DERBY JUNCTIONS

Drawing Title

LOCATION PLAN
REGULATION 5(2)(o)

Designed	Drawn	Checked	Approved	Date
GS	LE	SW	GS	15/04/19

Internal Project No.
60533462

Suitability
D7

Scale @ A1

Zone
Whole Scheme

THIS DOCUMENT HAS BEEN PREPARED PURSUANT TO AND SUBJECT TO THE TERMS OF ACOM'S APPOINTMENT BY ITS CLIENT. ACOM ACCEPTS NO LIABILITY FOR ANY USE OF THIS DOCUMENT OTHER THAN BY ITS ORIGINAL CLIENT OR FOLLOWING ACOM'S EXPRESS AGREEMENT TO SUCH USE, AND ONLY FOR THE PURPOSES FOR WHICH IT WAS PREPARED AND PROVIDED.

Drawing Number
HE514503

Originator
-ACM

Volume
-DCO-

HE514503_SW_PR_ZZ

-DR-DC-0001

Location

I Type I Role I Number

C01

Plot Date: 17 April 2019 16:20:23
File Name: C:\PWORKING\ACOM\EU\STEPHANE.WILSON\DOTA\010701\HE514503-ACM-DCO-A38_SW_PR_ZZ-DR-DC-0001

This map is based upon Ordnance Survey material with the permission of Ordnance Survey on behalf of the Controller of Her Majesty's Stationery Office © Crown copyright.
Unauthorised reproduction infringes Crown copyright and may lead to prosecution or civil proceedings.
Highways England 100030649 2019.