

A38 Derby Junctions
TR010022
Volume 2
2.10 Engineering Drawings and
Sections

Regulation 5(2)(o) and Regulation 6(2)

Planning Act 2008

Infrastructure Planning (Applications: Prescribed
Forms and Procedure) Regulations 2009

April 2019

Infrastructure Planning

Planning Act 2008

**The Infrastructure Planning
(Applications: Prescribed Forms
and Procedure) Regulations 2009**

A38 Derby Junctions
Development Consent Order 202[]

Engineering Drawings and Sections


Regulation Number	Regulation 5(2)(o) and Regulation 6(2)
Planning Inspectorate Scheme Reference	TR010022
Application Document Reference	2.10
Author	A38 Derby Junctions Project Team, Highways England

Version	Date	Status of Version
1	April 2019	DCO Application

Schedule of Plans included in this Application Document


Drawing Number	Drawing Title	Revision
HE514503-ACM-DCO-A38_SW_PR_ZZ-DR-DC-0050	ENGINEERING SECTIONS REGULATION 6(2) SHEET 1 OF 10	C01
HE514503-ACM-DCO-A38_SW_PR_ZZ-DR-DC-0051	ENGINEERING SECTIONS REGULATION 6(2) SHEET 2 OF 10	C01
HE514503-ACM-DCO-A38_SW_PR_ZZ-DR-DC-0052	ENGINEERING SECTIONS REGULATION 6(2) SHEET 3 OF 10	C01
HE514503-ACM-DCO-A38_SW_PR_ZZ-DR-DC-0053	ENGINEERING SECTIONS REGULATION 6(2) SHEET 4 OF 10	C01
HE514503-ACM-DCO-A38_SW_PR_ZZ-DR-DC-0054	ENGINEERING SECTIONS REGULATION 6(2) SHEET 5 OF 10	C01
HE514503-ACM-DCO-A38_SW_PR_ZZ-DR-DC-0055	ENGINEERING SECTIONS REGULATION 6(2) SHEET 6 OF 10	C01
HE514503-ACM-DCO-A38_SW_PR_ZZ-DR-DC-0060	ENGINEERING SECTIONS REGULATIONS 5(2)(o) & 6(2) SHEET 7 OF 10	C01
HE514503-ACM-DCO-A38_SW_PR_ZZ-DR-DC-0061	ENGINEERING SECTIONS REGULATIONS 5(2)(o) & 6(2) SHEET 8 OF 10	C01
HE514503-ACM-DCO-A38_SW_PR_ZZ-DR-DC-0062	ENGINEERING SECTIONS REGULATIONS 5(2)(o) & 6(2) SHEET 9 OF 10	C01
HE514503-ACM-DCO-A38_SW_PR_ZZ-DR-DC-0063	ENGINEERING SECTIONS REGULATIONS 5(2)(o) & 6(2) SHEET 10 OF 10	C01
HE514503-ACM-DCO-A38_SW_PR_ZZ-DR-DC-0070	STRUCTURES ENGINEERING DRAWINGS & SECTIONS REGULATIONS 5(2)(o) & 6(2) SHEET 1 OF 10	C01
HE514503-ACM-DCO-A38_SW_PR_ZZ-DR-DC-0071	STRUCTURES ENGINEERING DRAWINGS & SECTIONS REGULATIONS 5(2)(o) & 6(2) SHEET 2 OF 10	C01

HE514503-ACM-DCO-A38_SW_PR_ZZ-DR-DC-0072	STRUCTURES ENGINEERING DRAWINGS & SECTIONS REGULATIONS 5(2)(o) & 6(2) SHEET 3 OF 10	C01
HE514503-ACM-DCO-A38_SW_PR_ZZ-DR-DC-0073	STRUCTURES ENGINEERING DRAWINGS & SECTIONS REGULATIONS 5(2)(o) & 6(2) SHEET 4 OF 10	C01
HE514503-ACM-DCO-A38_SW_PR_ZZ-DR-DC-0074	STRUCTURES ENGINEERING DRAWINGS & SECTIONS REGULATIONS 5(2)(o) & 6(2) SHEET 5 OF 10	C01
HE514503-ACM-DCO-A38_SW_PR_ZZ-DR-DC-0075	STRUCTURES ENGINEERING DRAWINGS & SECTIONS REGULATIONS 5(2)(o) & 6(2) SHEET 6 OF 10	C01
HE514503-ACM-DCO-A38_SW_PR_ZZ-DR-DC-0076	STRUCTURES ENGINEERING DRAWINGS & SECTIONS REGULATIONS 5(2)(o) & 6(2) SHEET 7 OF 10	C01
HE514503-ACM-DCO-A38_SW_PR_ZZ-DR-DC-0077	STRUCTURES ENGINEERING DRAWINGS & SECTIONS REGULATIONS 5(2)(o) & 6(2) SHEET 8 OF 10	C01
HE514503-ACM-DCO-A38_SW_PR_ZZ-DR-DC-0078	STRUCTURES ENGINEERING DRAWINGS & SECTIONS REGULATIONS 5(2)(o) & 6(2) SHEET 9 OF 10	C01
HE514503-ACM-DCO-A38_SW_PR_ZZ-DR-DC-0079	STRUCTURES ENGINEERING DRAWINGS & SECTIONS REGULATIONS 5(2)(o) & 6(2) SHEET 10 OF 10	C01

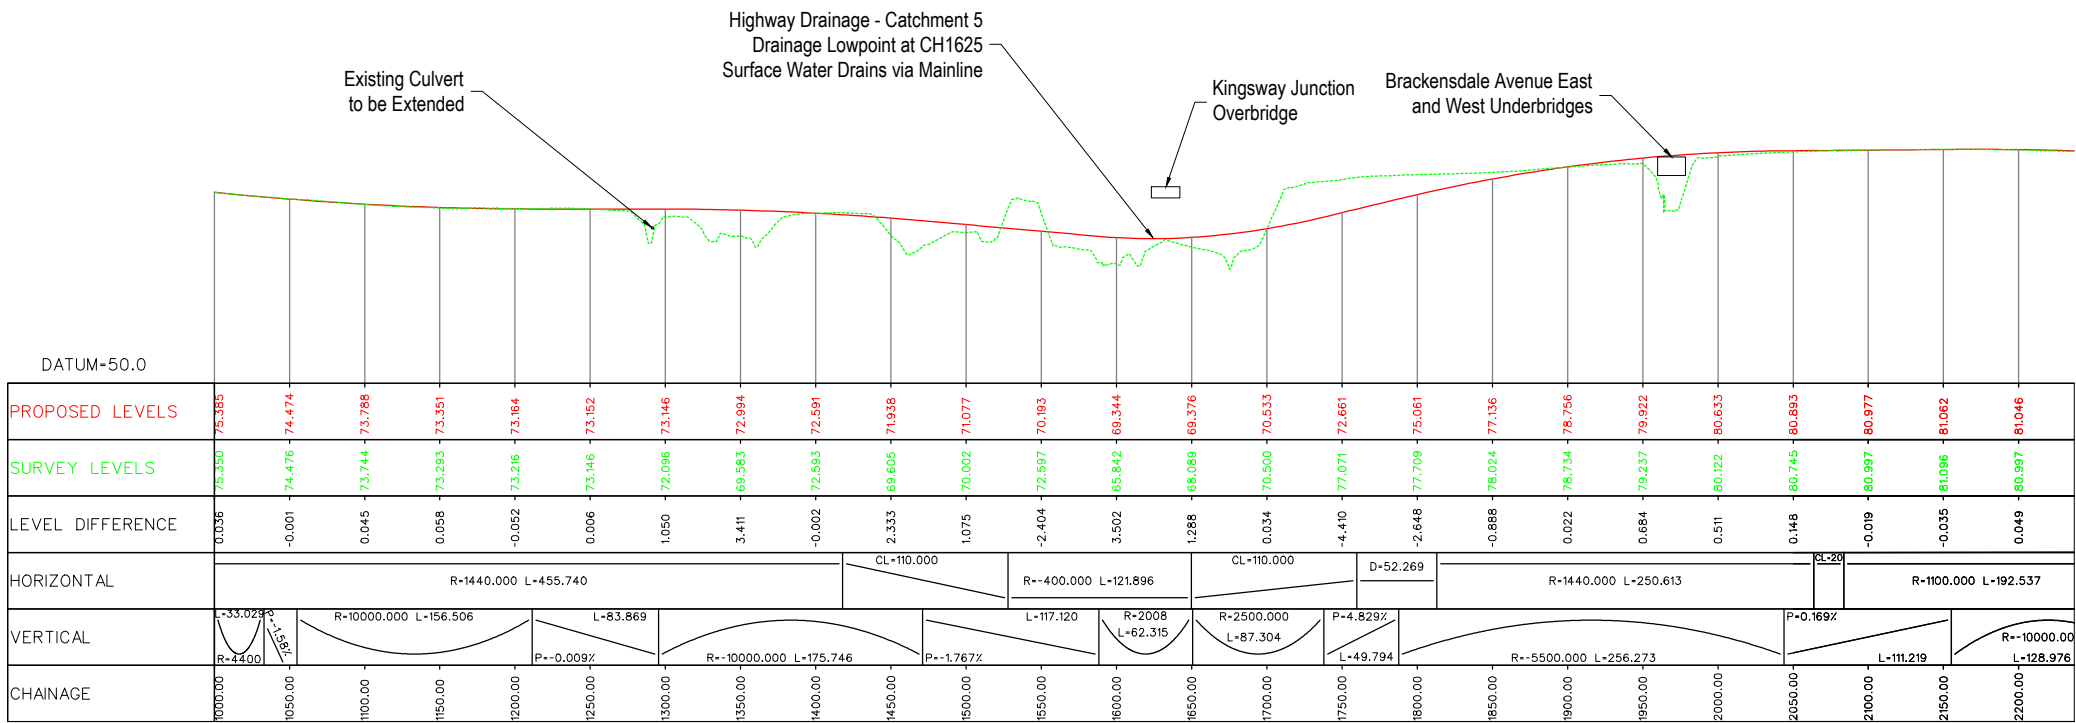


Design Speed 85kph
A38 (T) Mainline Kingsway
LONGITUDINAL SECTION Ch 1000 - Ch 2200
Scale @ A1 - Horiz 1:2500, Vert 1:500

- NOTES
- THIS DRAWING IS TO BE READ IN CONJUNCTION WITH ALL OTHER RELEVANT DOCUMENTATION.
 - DO NOT SCALE FROM THIS DRAWING, USE ONLY PRINTED DIMENSIONS.
 - ALL DIMENSIONS IN METRES, ALL CHAINAGES, LEVELS AND COORDINATES ARE IN METRES UNLESS DEFINED OTHERWISE.

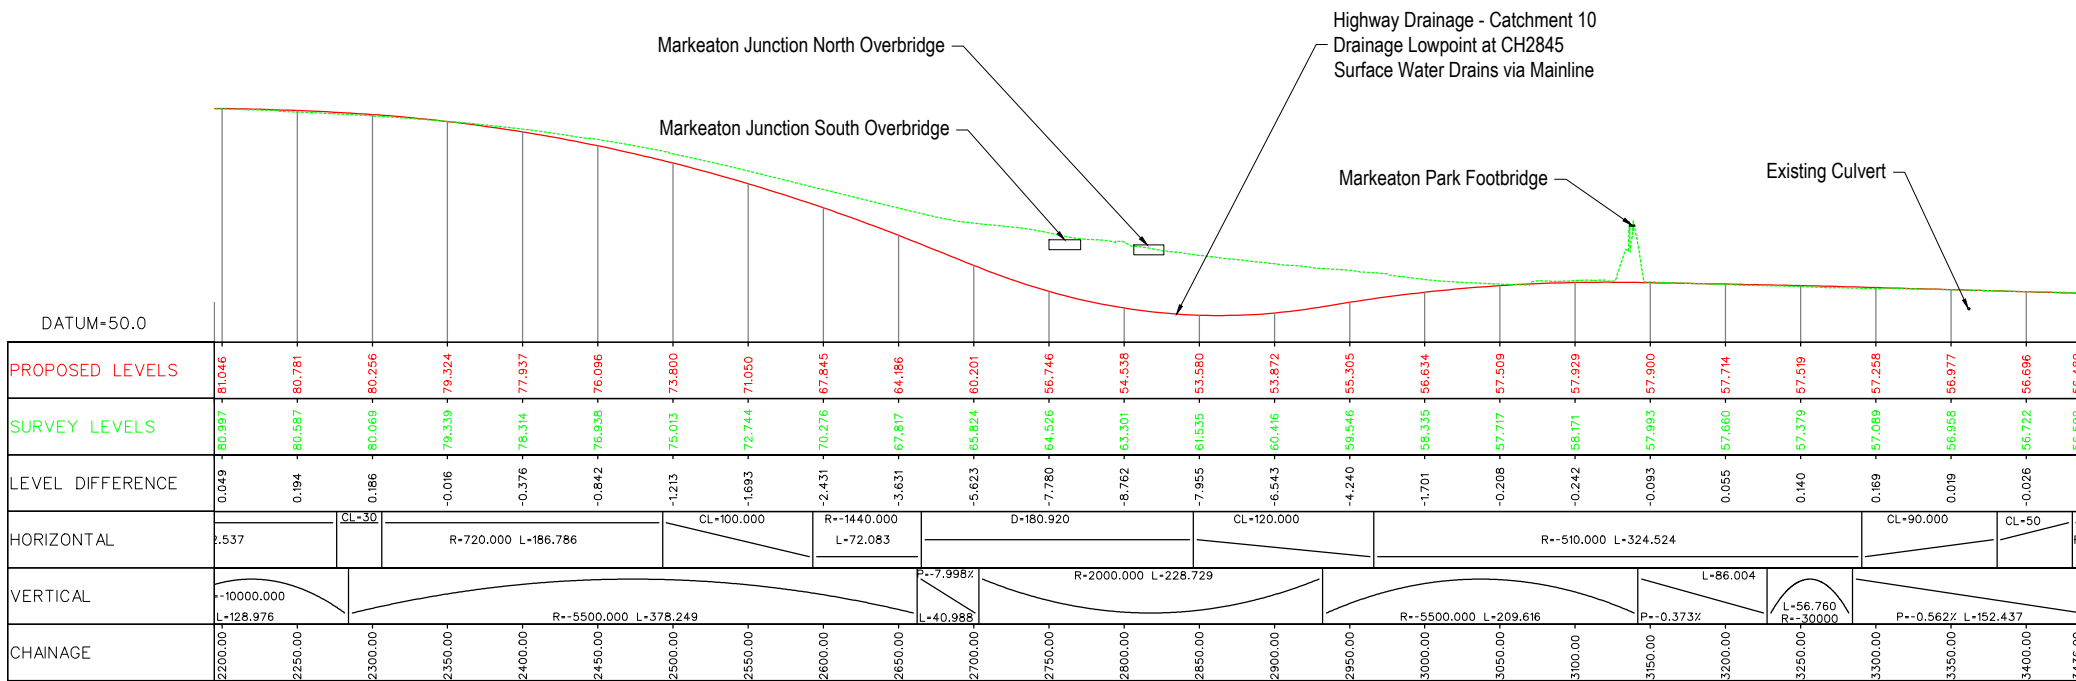

Design Speed 85kph
A38 (T) Mainline Markeaton
LONGITUDINAL SECTION Ch 2200 - Ch 3436.90
Scale @ A1 - Horiz 1:2500, Vert 1:500

First Issue	LE	GS	16/04/19	C01
Revision Details	By	Check	Date	Suffix
Purpose of issue				
DCO APPLICATION				
Client				
Highways England Floor 5 Two Colmore Square 38 Colmore Circus Birmingham B4 6BN				
Development Consent Order Number				
TR010022				
Project Title				
A38 DERBY JUNCTIONS				
Drawing Title				
ENGINEERING SECTIONS REGULATION 6(2) SHEET 1 OF 10				
Designed GS	Drawn LE	Checked SW	Approved GS	Date 15/04/19
Internal Project No. 60533462		Suitability D7		
Scale @ A1		Zone		
AS SHOWN		Whole Scheme		
THIS DOCUMENT HAS BEEN PREPARED PURSUANT TO AND SUBJECT TO THE TERMS OF AECOM'S APPOINTMENT BY ITS CLIENT. AECOM ACCEPTS NO LIABILITY FOR ANY USE OF THIS DOCUMENT OTHER THAN BY ITS ORIGINAL CLIENT OR FOLLOWING AECOM'S EXPRESS AGREEMENT TO SUCH USE, AND ONLY FOR THE PURPOSES FOR WHICH IT WAS PREPARED AND PROVIDED.				
Drawing Number Highways England PIN	Originator -ACM	Volume -DCO-	Rev	
HE514503	A38_SW_PR_ZZ	-DR-DC-0050	C01	
Location	Type	Role	Number	

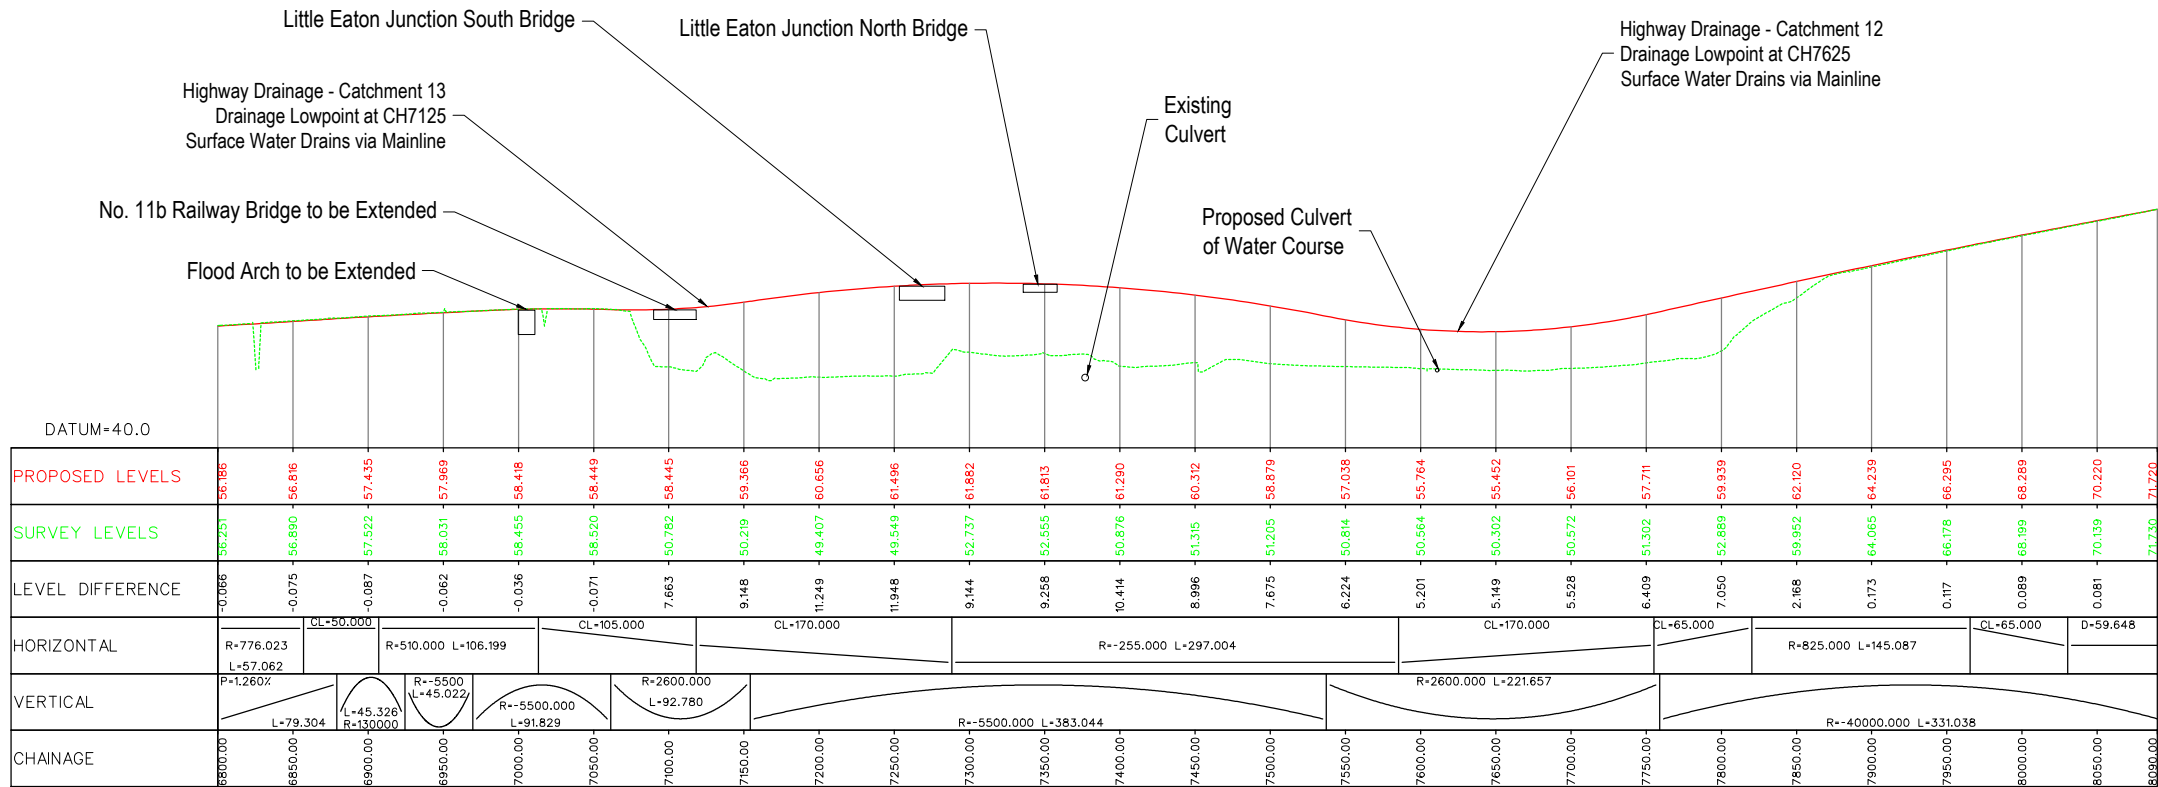

Design Speed 100kph
A38 (T) Mainline Little Eaton
LONGITUDINAL SECTION
Scale @ A1 - Horiz 1:2500, Vert 1:500

- NOTES
- THIS DRAWING IS TO BE READ IN CONJUNCTION WITH ALL OTHER RELEVANT DOCUMENTATION.
 - DO NOT SCALE FROM THIS DRAWING, USE ONLY PRINTED DIMENSIONS.
 - ALL DIMENSIONS IN METRES, ALL CHAINAGES, LEVELS AND COORDINATES ARE IN METRES UNLESS DEFINED OTHERWISE.

First Issue	LE	GS	16/04/19	C01
Revision Details	By	Check	Date	Suffix

Purpose of issue

DCO APPLICATION

Client
Highways England
Floor 5
Two Colmore Square
38 Colmore Circus
Birmingham
B4 6BN

highways
england

Development Consent Order Number

TR010022

Project Title

A38
DERBY JUNCTIONS


Drawing Title

ENGINEERING SECTIONS
REGULATION 6(2)
SHEET 2 OF 10


Designed GS	Drawn LE	Checked SW	Approved GS	Date 15/04/19
Internal Project No. 60533462			Suitability D7	
Scale @ A1 AS SHOWN			Zone Whole Scheme	

THIS DOCUMENT HAS BEEN PREPARED PURSUANT TO AND SUBJECT TO THE TERMS OF AECOM'S APPOINTMENT BY ITS CLIENT. AECOM ACCEPTS NO LIABILITY FOR ANY USE OF THIS DOCUMENT OTHER THAN BY ITS ORIGINAL CLIENT OR FOLLOWING AECOM'S EXPRESS AGREEMENT TO SUCH USE, AND ONLY FOR THE PURPOSES FOR WHICH IT WAS PREPARED AND PROVIDED.

Drawing Number Highways England PIN HE514503	Originator -ACM	Volume -DCO-	Rev C01
A38_SW_PR_ZZ	-DR-DC-0051		
Location	Type	Role	Number

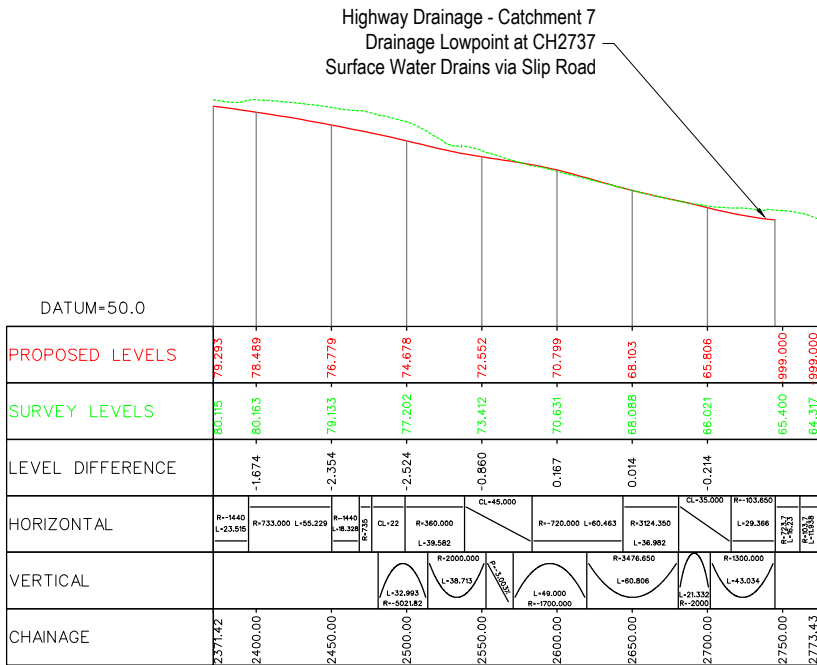


Design Speed 60kph
Markeaton Junction - Northbound Diverge Slip
LONGITUDINAL SECTION
Scale @ A1 - Horiz 1:2500, Vert 1:500

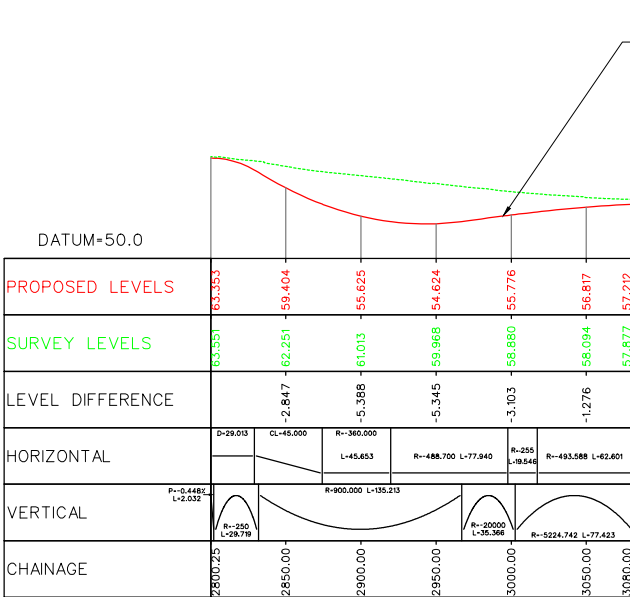


Design Speed 60kph
Markeaton Junction - Northbound Merge Slip
LONGITUDINAL SECTION
Scale @ A1 - Horiz 1:2500, Vert 1:500


- NOTES
- THIS DRAWING IS TO BE READ IN CONJUNCTION WITH ALL OTHER RELEVANT DOCUMENTATION.
 - DO NOT SCALE FROM THIS DRAWING, USE ONLY PRINTED DIMENSIONS.
 - ALL DIMENSIONS IN METRES, ALL CHAINAGES, LEVELS AND COORDINATES ARE IN METRES UNLESS DEFINED OTHERWISE.

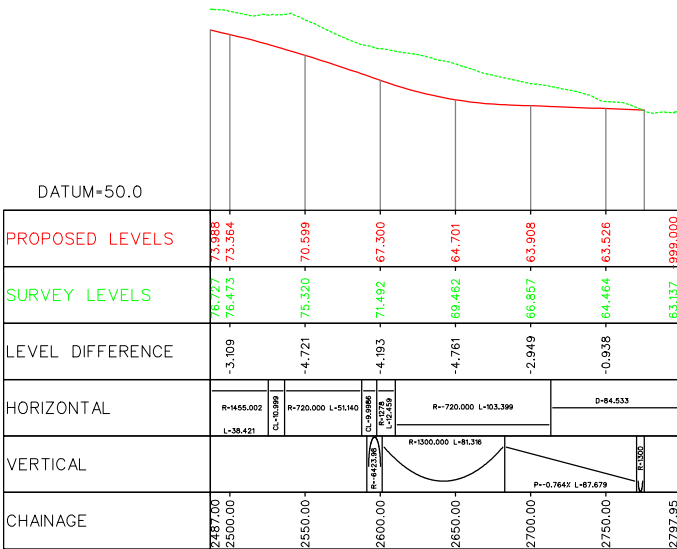

Design Speed 60kph
Markeaton Junction - Southbound Merge Slip
LONGITUDINAL SECTION
Scale @ A1 - Horiz 1:2500, Vert 1:500

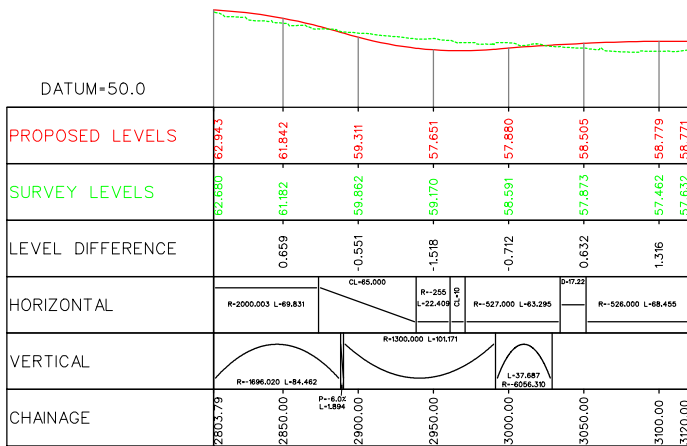


Design Speed 60kph
Markeaton Junction - Southbound Diverge Slip
LONGITUDINAL SECTION
Scale @ A1 - Horiz 1:2500, Vert 1:500

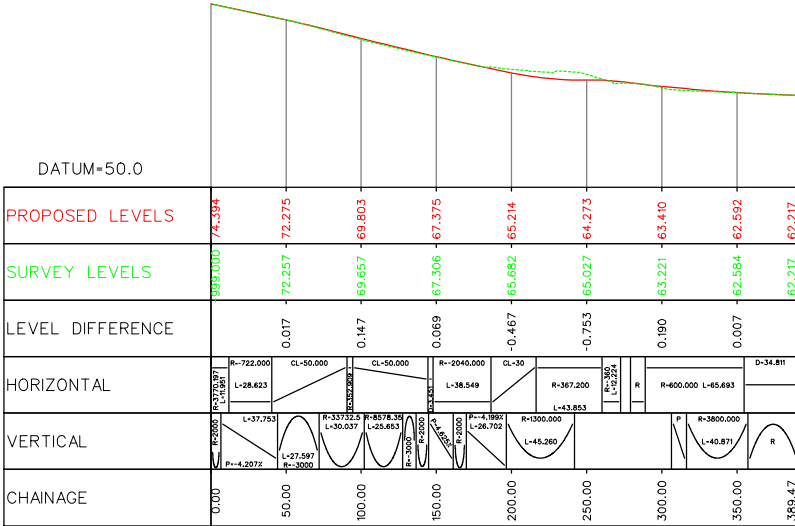


Design Speed 60kph
Markeaton - A52
LONGITUDINAL SECTION
Scale @ A1 - Horiz 1:2500, Vert 1:500

First Issue	LE	GS	16/04/19	C01
Revision Details	By	Check	Date	Suffix
Purpose of issue				
DCO APPLICATION				
Client Highways England Floor 5 Two Colmore Square 38 Colmore Circus Birmingham B4 6BN				
Development Consent Order Number TR010022				
Project Title A38 DERBY JUNCTIONS				
Drawing Title ENGINEERING SECTIONS REGULATION 6(2) SHEET 4 OF 10				
Designed GS	Drawn LE	Checked SW	Approved GS	Date 15/04/19
Internal Project No. 60533462			Suitability D7	
Scale @ A1 AS SHOWN			Zone Whole Scheme	
THIS DOCUMENT HAS BEEN PREPARED PURSUANT TO AND SUBJECT TO THE TERMS OF AECOM'S APPOINTMENT BY ITS CLIENT. AECOM ACCEPTS NO LIABILITY FOR ANY USE OF THIS DOCUMENT OTHER THAN BY ITS ORIGINAL CLIENT OR FOLLOWING AECOM'S EXPRESS AGREEMENT TO SUCH USE, AND ONLY FOR THE PURPOSES FOR WHICH IT WAS PREPARED AND PROVIDED.				
Drawing Number Highways England PIN HE514503	Originator -ACM	Volume -DCO-	Rev A38_SW_PR_ZZ	C01
Location -DR-DC-0053				Type I Role I Number


Highway Drainage - Catchment 8
Drainage Lowpoint at CH3355
Surface Water Drains via Slip Road

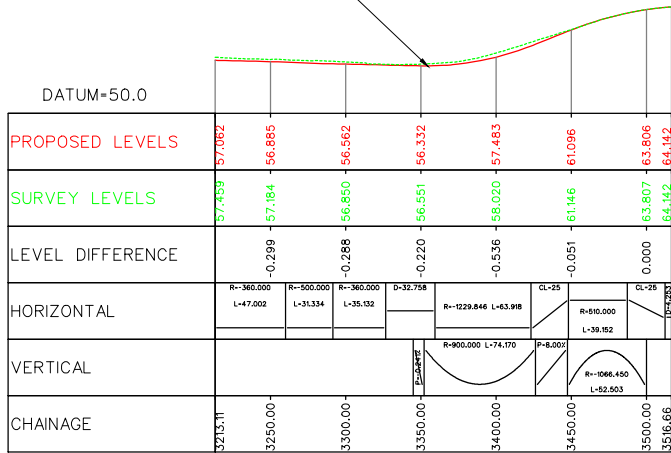

Design Speed 60kph
Kedleston Junction - Northbound Diverge Slip
LONGITUDINAL SECTION
Scale @ A1 - Horiz 1:2500, Vert 1:500

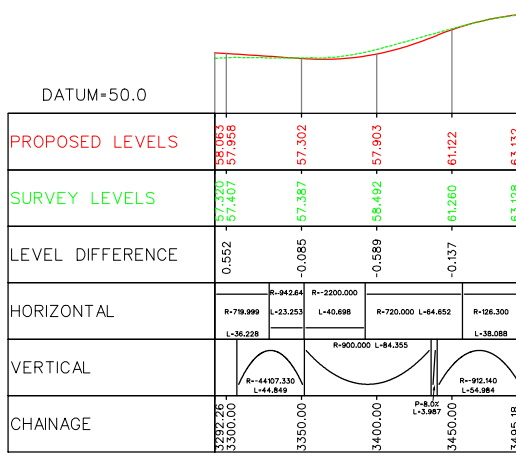


Design Speed 60kph
Kedleston Junction - Southbound Merge Slip
LONGITUDINAL SECTION
Scale @ A1 - Horiz 1:2500, Vert 1:500

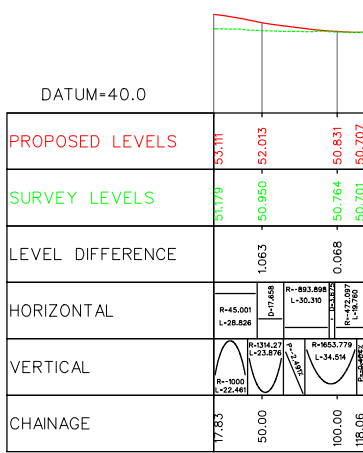

Design Speed 100kph
Little Eaton - A61
LONGITUDINAL SECTION
Scale @ A1 - Horiz 1:2500, Vert 1:500

- NOTES
- THIS DRAWING IS TO BE READ IN CONJUNCTION WITH ALL OTHER RELEVANT DOCUMENTATION.
 - DO NOT SCALE FROM THIS DRAWING, USE ONLY PRINTED DIMENSIONS.
 - ALL DIMENSIONS IN METRES, ALL CHAINAGES, LEVELS AND COORDINATES ARE IN METRES UNLESS DEFINED OTHERWISE.


No. 11b Railway Bridge to be Extended

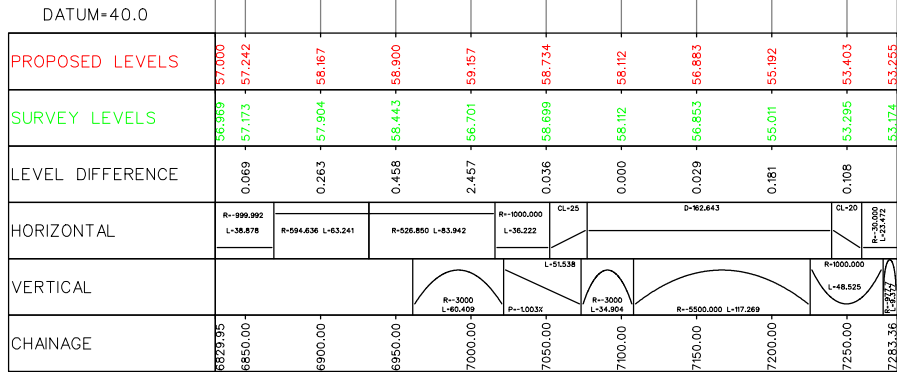

Design Speed 60kph
Little Eaton Junction - Northbound Diverge Slip
LONGITUDINAL SECTION
Scale @ A1 - Horiz 1:2500, Vert 1:500

Highway Drainage - Catchment 13
Drainage Lowpoint at CH7260
Surface Water Drains via Slip Road

Existing Culvert

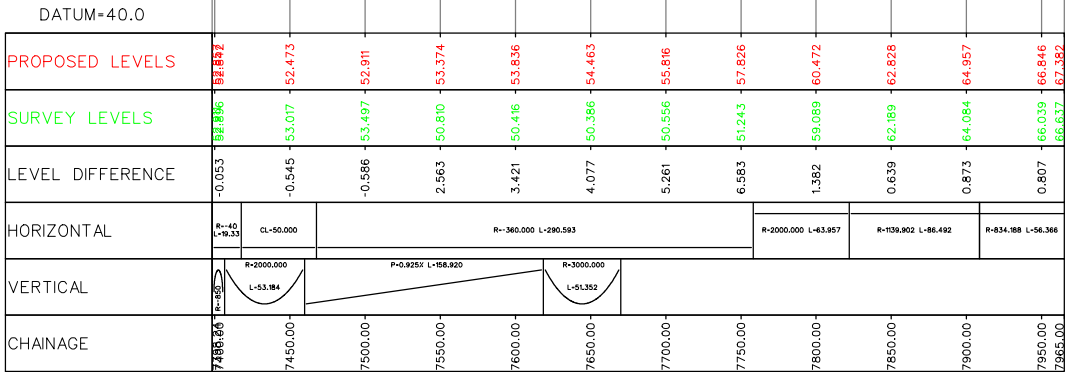

Design Speed 70kph
Little Eaton Junction - Northbound Merge Slip
LONGITUDINAL SECTION
Scale @ A1 - Horiz 1:2500, Vert 1:500

First Issue	LE	GS	16/04/19	C01
Revision Details	By	Check	Date	Suffix

Purpose of issue

DCO APPLICATION

Client
Highways England
Floor 5
Two Colmore Square
38 Colmore Circus
Birmingham
B4 6BN

highways
england

Development Consent Order Number

TR010022

Project Title

A38
DERBY JUNCTIONS

Drawing Title


ENGINEERING SECTIONS
REGULATION 6(2)
SHEET 5 OF 10

Designed GS	Drawn LE	Checked SW	Approved GS	Date 15/04/19
Internal Project No. 60533462			Suitability D7	
Scale @ A1 AS SHOWN			Zone Whole Scheme	

THIS DOCUMENT HAS BEEN PREPARED PURSUANT TO AND SUBJECT TO THE TERMS OF AECOM'S APPOINTMENT BY ITS CLIENT. AECOM ACCEPTS NO LIABILITY FOR ANY USE OF THIS DOCUMENT OTHER THAN BY ITS ORIGINAL CLIENT OR FOLLOWING AECOM'S EXPRESS AGREEMENT TO SUCH USE, AND ONLY FOR THE PURPOSES FOR WHICH IT WAS PREPARED AND PROVIDED.

Drawing Number Highways England PIN HE514503	Originator -ACM	Volume -DCO-	Rev C01
A38_SW_PR_ZZ	-DR-DC-0054		
Location	Type	Role	Number

Highway Drainage - Catchment 12
Drainage Lowpoint at CH7290
Surface Water Drains via Mainline

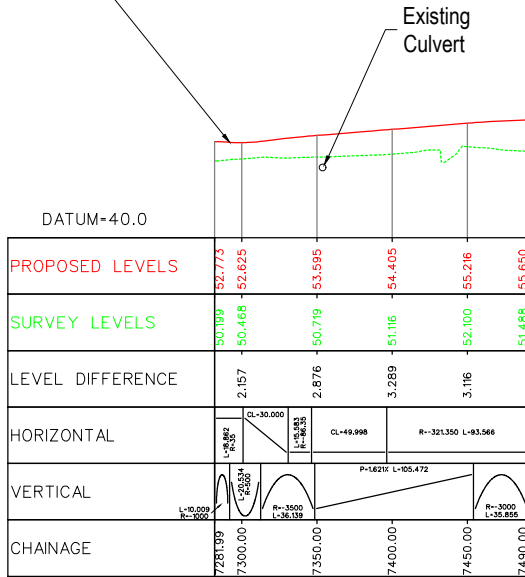


Design Speed 70kph

Little Eaton Junction - Southbound Diverge Slip

LONGITUDINAL SECTION

Scale @ A1- Horiz 1:2500, Vert 1:500

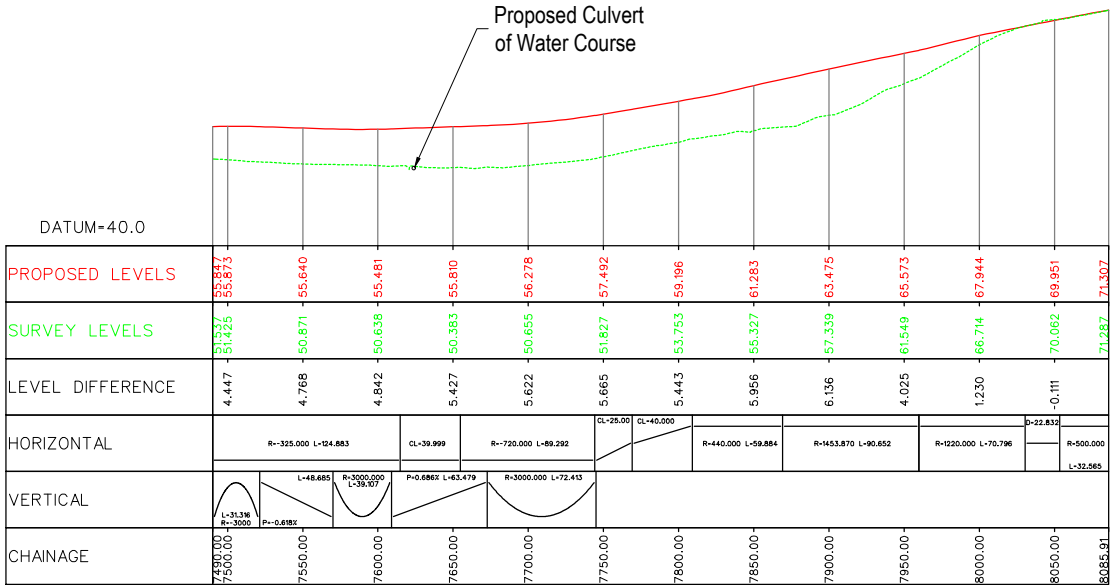


Design Speed 70kph

Little Eaton Junction - Southbound Diverge Slip

LONGITUDINAL SECTION

Scale @ A1 - Horiz 1:2500, Vert 1:500

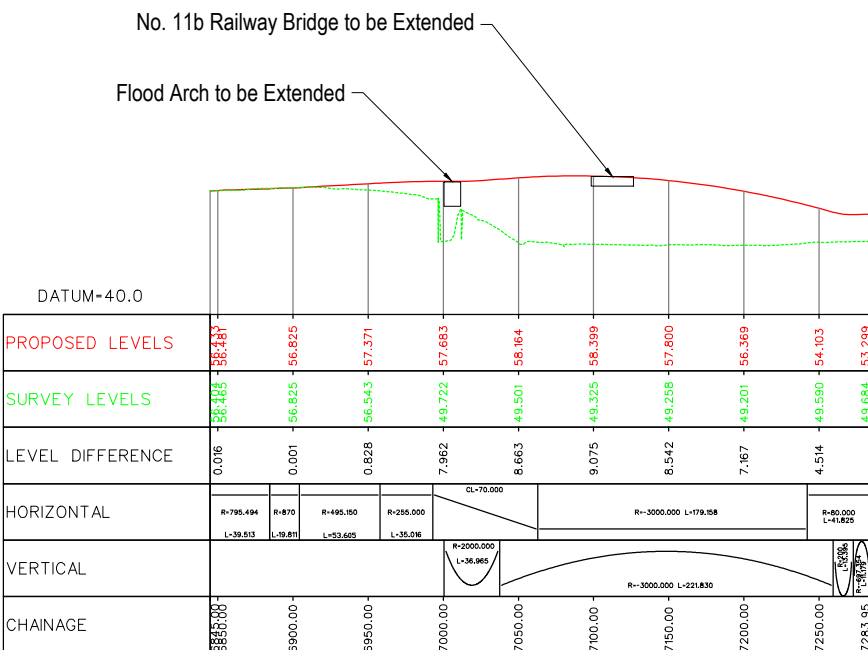


Design Speed 60kph

Little Eaton Junction - Southbound Merge Slip

LONGITUDINAL SECTION

Scale @ A1 - Horiz 1:2500, Vert 1:500

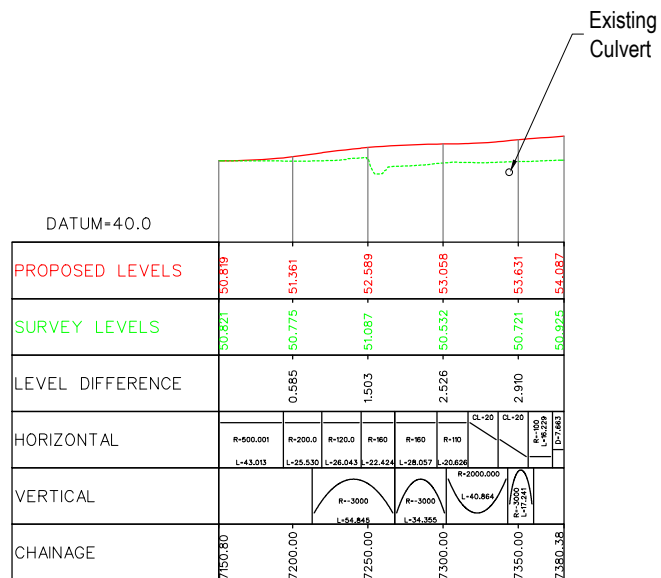

Little Eaton Junction - SLTL

LONGITUDINAL SECTION

Scale @ A1- Horiz 1:2500, Vert 1:500

NOTES

1. THIS DRAWING IS TO BE READ IN CONJUNCTION WITH ALL OTHER RELEVANT DOCUMENTATION.
2. DO NOT SCALE FROM THIS DRAWING, USE ONLY PRINTED DIMENSIONS.
3. ALL DIMENSIONS IN METRES, ALL CHAINAGES, LEVELS AND COORDINATES ARE IN METRES UNLESS DEFINED OTHERWISE.

First Issue	LE	16/04/19	C01
Revision Details	By Check	Date	Suffi

DCO APPLICATION

Client
Highways England
Floor 5
Two Colmore Square
38 Colmore Circus
Birmingham
B4 6BN



Development Consent Order Number

TR010022

Project Title

A38
DERBY JUNCTIONS

Drawing Title


ENGINEERING SECTIONS
REGULATION 6(2)
SHEET 6 OF 10

Designed	Drawn	Checked	Approved	Date
GS	LE	SW	GS	15/04/19

Internal Project No.	Suitability
0533462	D7
Scale @ A1	Zone
AS SHOWN	Whole Scheme

THIS DOCUMENT HAS BEEN PREPARED PURSUANT TO AND SUBJECT TO THE TERMS OF AECOM'S APPOINTMENT BY ITS CLIENT. AECOM ACCEPTS NO LIABILITY FOR ANY USE OF THIS DOCUMENT OTHER THAN BY ITS ORIGINAL CLIENT OR FOLLOWING AECOM'S EXPRESS AGREEMENT TO SUCH USE, AND ONLY FOR THE PURPOSES FOR WHICH IT WAS PREPARED AND PROVIDED.



Drawing Number		Highways England PIN		Originator	Volume	Rev
HE514503		-ACM		-DCO-		C01
A38_SW_PR_ZZ		-DR-DC-0055				
Location		Type	Role	Number		

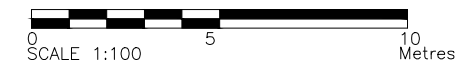

0
SCALE 1:100

- | | | | | | | |
|----------------|--|----------------------|------|------------|--------|-----|
| Drawing Number | | Highways England PIN | | Originator | Volume | Rev |
| HE514503 | | -ACM | | -DCO- | | C01 |
| A38_SW_PR_ZZ | | -DR-DC-0060 | | | | |
| Location | | Type | Role | Number | | |

- NOTES
- THIS DRAWING IS TO BE READ IN CONJUNCTION WITH ALL OTHER RELEVANT DOCUMENTATION.
 - DO NOT SCALE FROM THIS DRAWING, USE ONLY PRINTED DIMENSIONS.
 - ALL DIMENSIONS IN MILLIMETRES, ALL CHAINAGES, LEVELS AND COORDINATES ARE IN METRES UNLESS DEFINED OTHERWISE.
 - THIS DRAWING IS TO BE READ IN CONJUNCTION WITH THE PROJECT HEALTH & SAFETY FILE FOR ANY IDENTIFIED POTENTIAL RISKS.

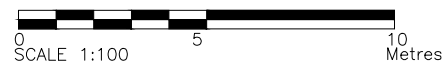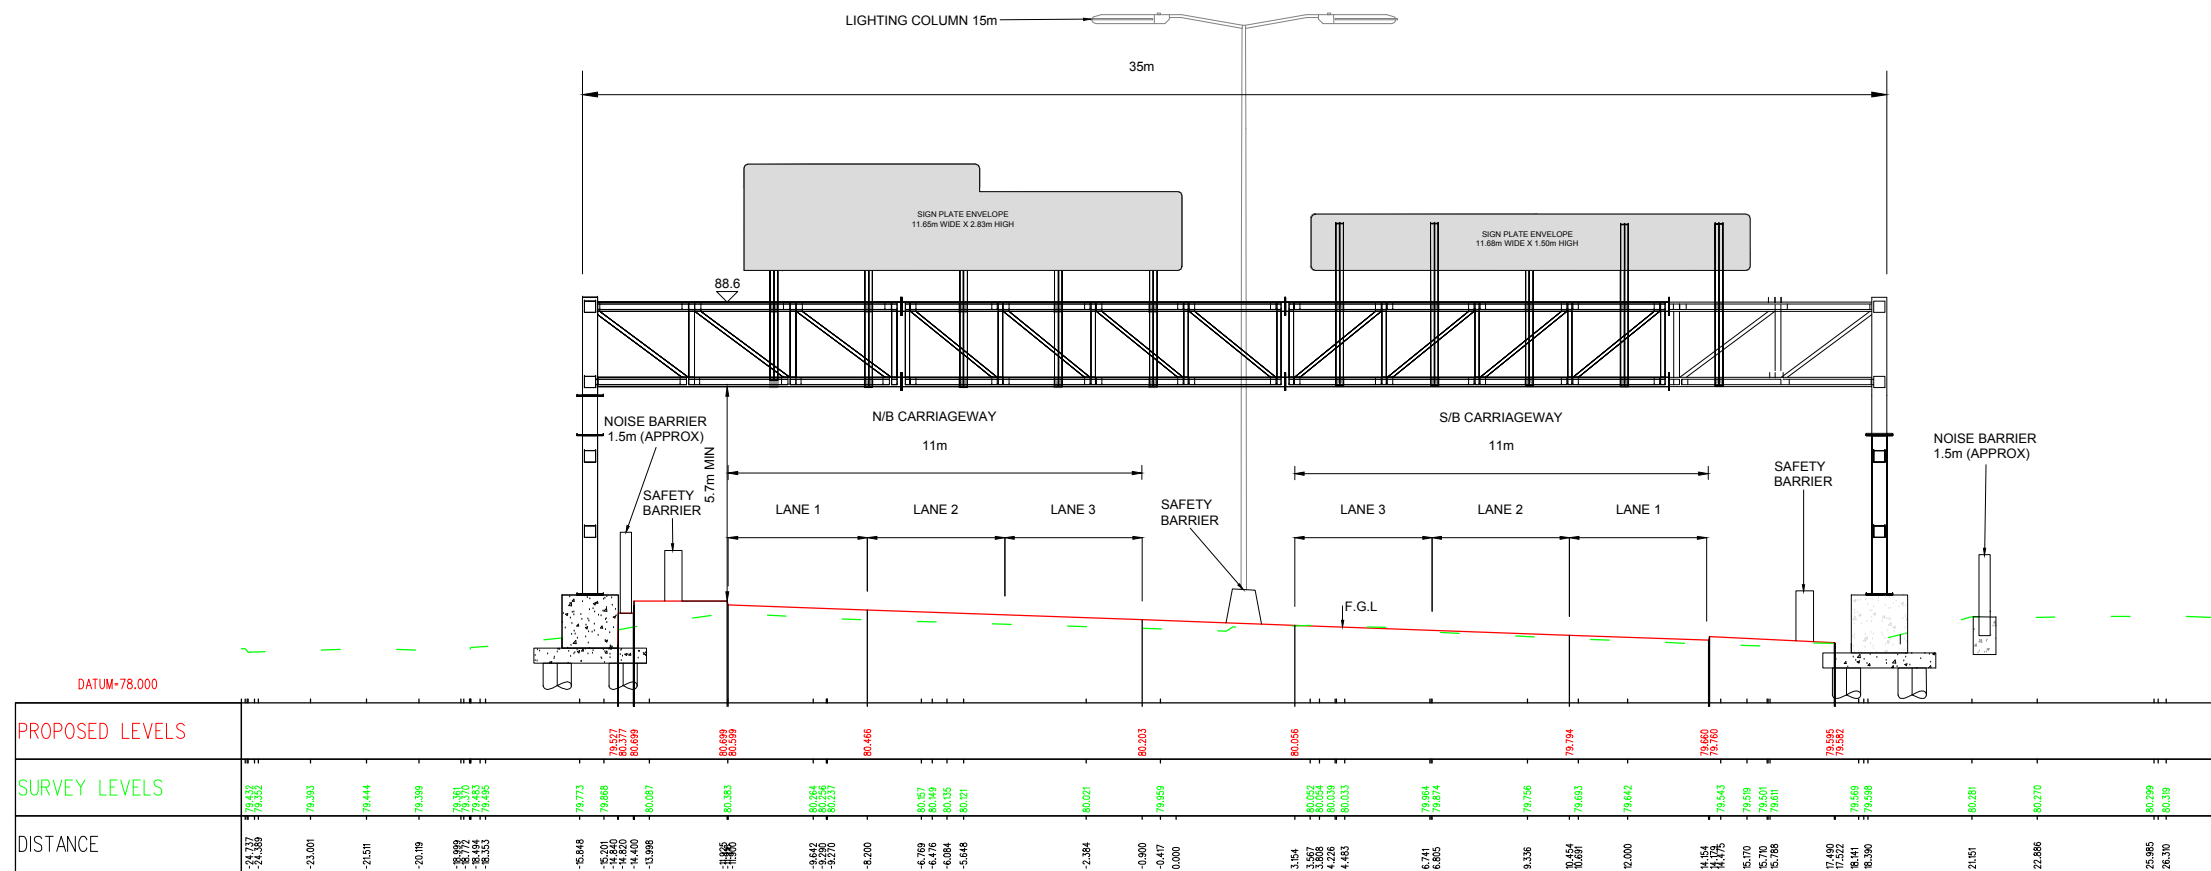

First Issue	LE	GS	16/04/19	C01
Revision Details	By	GS	Date	Suffix
	Check			

Purpose of issue

DCO APPLICATION

Client
Highways England
Floor 5
Two Colmore Square
38 Colmore Circus
Birmingham
B4 6BN

highways
england

Development Consent Order Number

TR010022

Project Title

A38
DERBY JUNCTIONS

Drawing Title


ENGINEERING SECTIONS
REGULATIONS 5(2)(o)
& 6(2)
SHEET 8 OF 10

Designed GS	Drawn LE	Checked SW	Approved GS	Date 15/04/19
Internal Project No. 60533462	Suitability D7	Zone AS SHOWN	Whole Scheme	

THIS DOCUMENT HAS BEEN PREPARED PURSUANT TO AND SUBJECT TO THE TERMS OF AECOM'S APPOINTMENT BY ITS CLIENT. AECOM ACCEPTS NO LIABILITY FOR ANY USE OF THIS DOCUMENT OTHER THAN BY ITS ORIGINAL CLIENT OR FOLLOWING AECOM'S EXPRESS AGREEMENT TO SUCH USE, AND ONLY FOR THE PURPOSES FOR WHICH IT WAS PREPARED AND PROVIDED.

Drawing Number Highways England PIN HE514503	Originator -ACM	Volume -DCO-	Rev C01
A38_SW_PR_ZZ	-DR-DC-0061		
Location	Type	Role	Number

- ## NOTES
1. THIS DRAWING IS TO BE READ IN CONJUNCTION WITH ALL OTHER RELEVANT DOCUMENTATION.
 2. DO NOT SCALE FROM THIS DRAWING, USE ONLY PRINTED DIMENSIONS.
 3. ALL DIMENSIONS IN METRES, ALL CHAINAGES, LEVELS AND COORDINATES ARE IN METRES UNLESS DEFINED OTHERWISE.
 4. THIS DRAWING IS TO BE READ IN CONJUNCTION WITH THE PROJECT HEALTH & SAFETY FILE FOR ANY IDENTIFIED POTENTIAL RISKS.

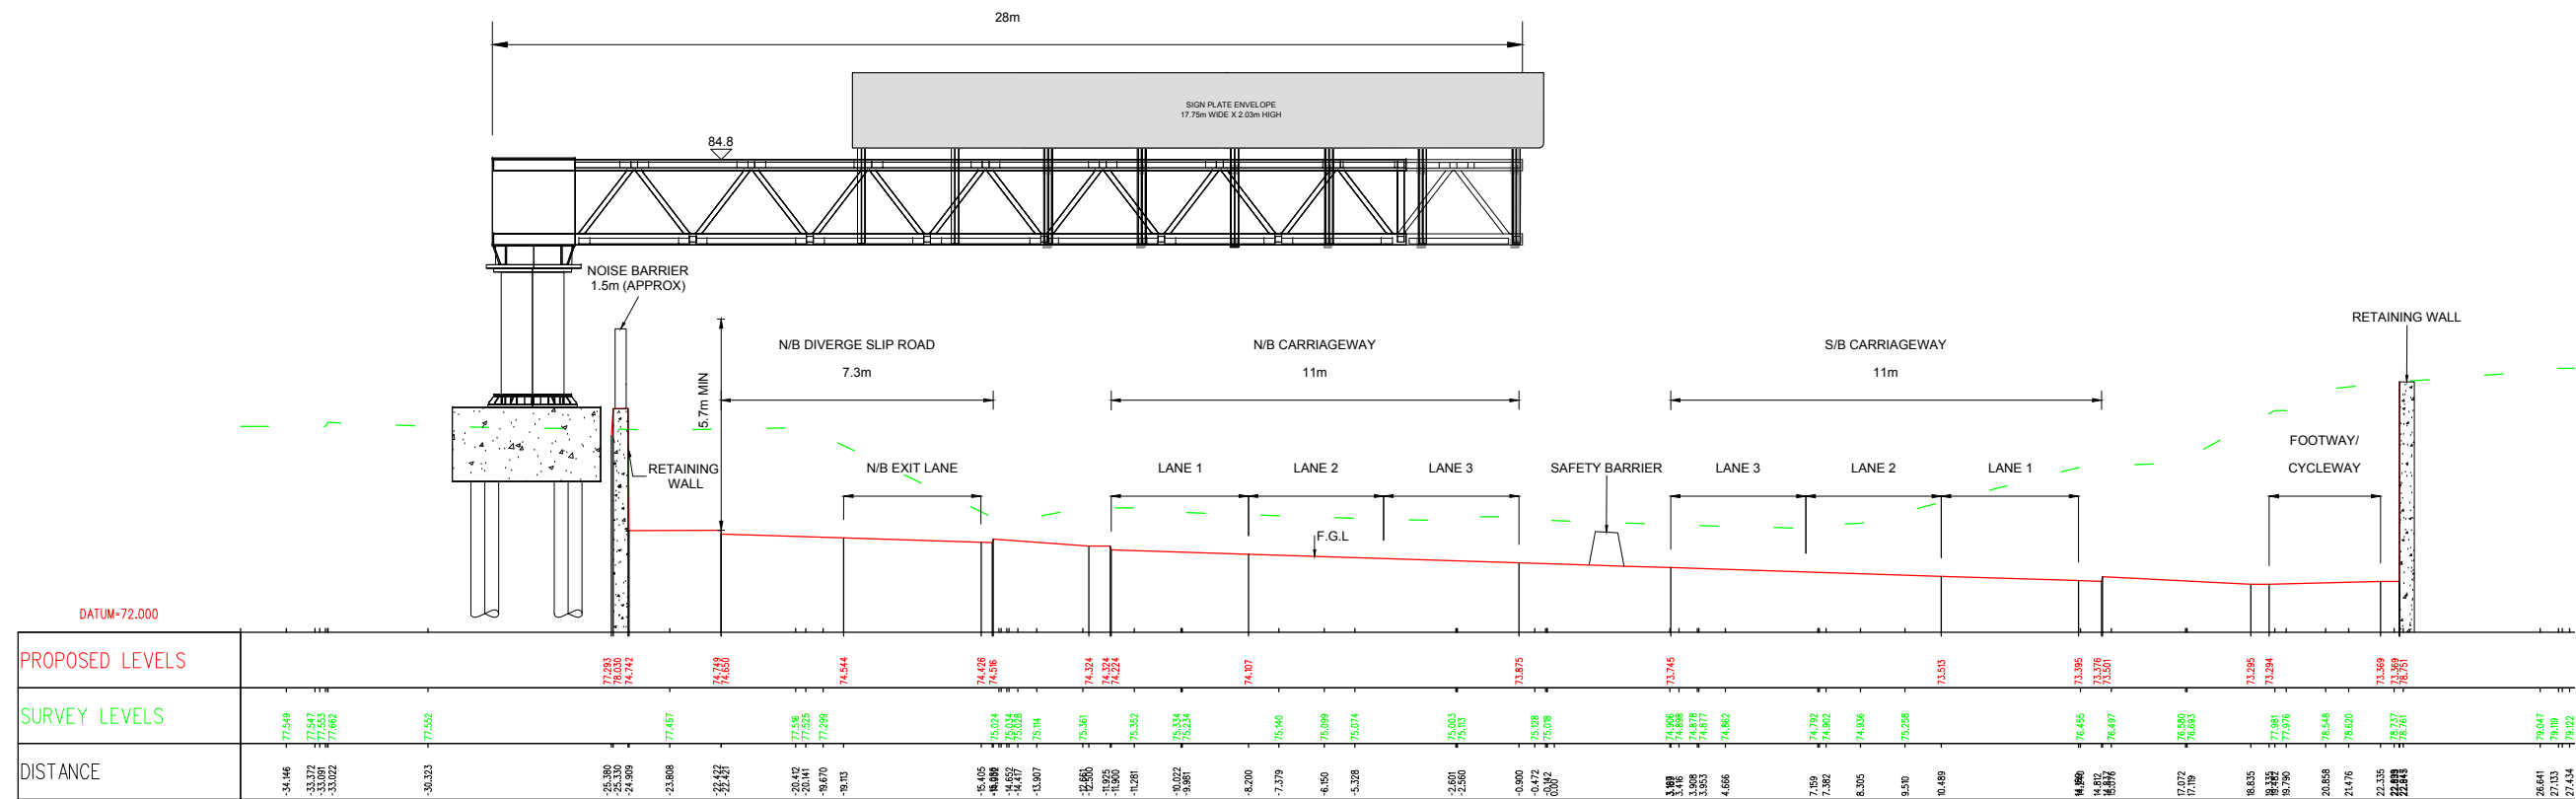

A38 Mainline Markeaton - Ch. 2500.00
CROSS SECTION
Scale - 1:100

First Issue	LE GS	16/04/19	C01
Revision Details	By Check	Date	Suffix

[illegible]

DCO APPLICATION

Client
Highways England
Floor 5
Two Colmore Square
38 Colmore Circus
Birmingham
B4 6BN

Development Consent Order Number	TR010022
----------------------------------	----------

Project Title

A38
DERBY JUNCTIONS

Drawing Title


ENGINEERING SECTIONS
REGULATIONS 5(2)(o)
& 6(2)
SHEET 9 OF 10

Designed GS	Drawn LE	Checked SW	Approved GS	Date 15/04/19
Internal Project No. 60533462			Suitability D7	
Scale @ A1 AS SHOWN			Zone Whole Scheme	


THIS DOCUMENT HAS BEEN PREPARED PURSUANT TO AND SUBJECT TO THE TERMS OF AECOM'S APPOINTMENT BY ITS CLIENT. AECOM ACCEPTS NO LIABILITY FOR ANY USE OF THIS DOCUMENT OTHER THAN BY ITS ORIGINAL CLIENT OR FOLLOWING AECOM'S EXPRESS AGREEMENT TO SUCH USE, AND ONLY FOR THE PURPOSES FOR WHICH IT WAS PREPARED AND PROVIDED.

Drawing Number		Highways England PIN		Originator	Volume	Rev
HE514503		-ACM		-DCO-		C01
A38_SW_PR_ZZ		-DR-DC-0062				
Location	Type	Role	Number			


- NOTES
- THIS DRAWING IS TO BE READ IN CONJUNCTION WITH ALL OTHER RELEVANT DOCUMENTATION.
 - DO NOT SCALE FROM THIS DRAWING. USE ONLY PRINTED DIMENSIONS.
 - ALL DIMENSIONS IN METRES, ALL CHAINAGES, LEVELS AND COORDINATES ARE IN METRES UNLESS DEFINED OTHERWISE.
 - THIS DRAWING IS TO BE READ IN CONJUNCTION WITH THE PROJECT HEALTH & SAFETY FILE FOR ANY IDENTIFIED POTENTIAL RISKS.

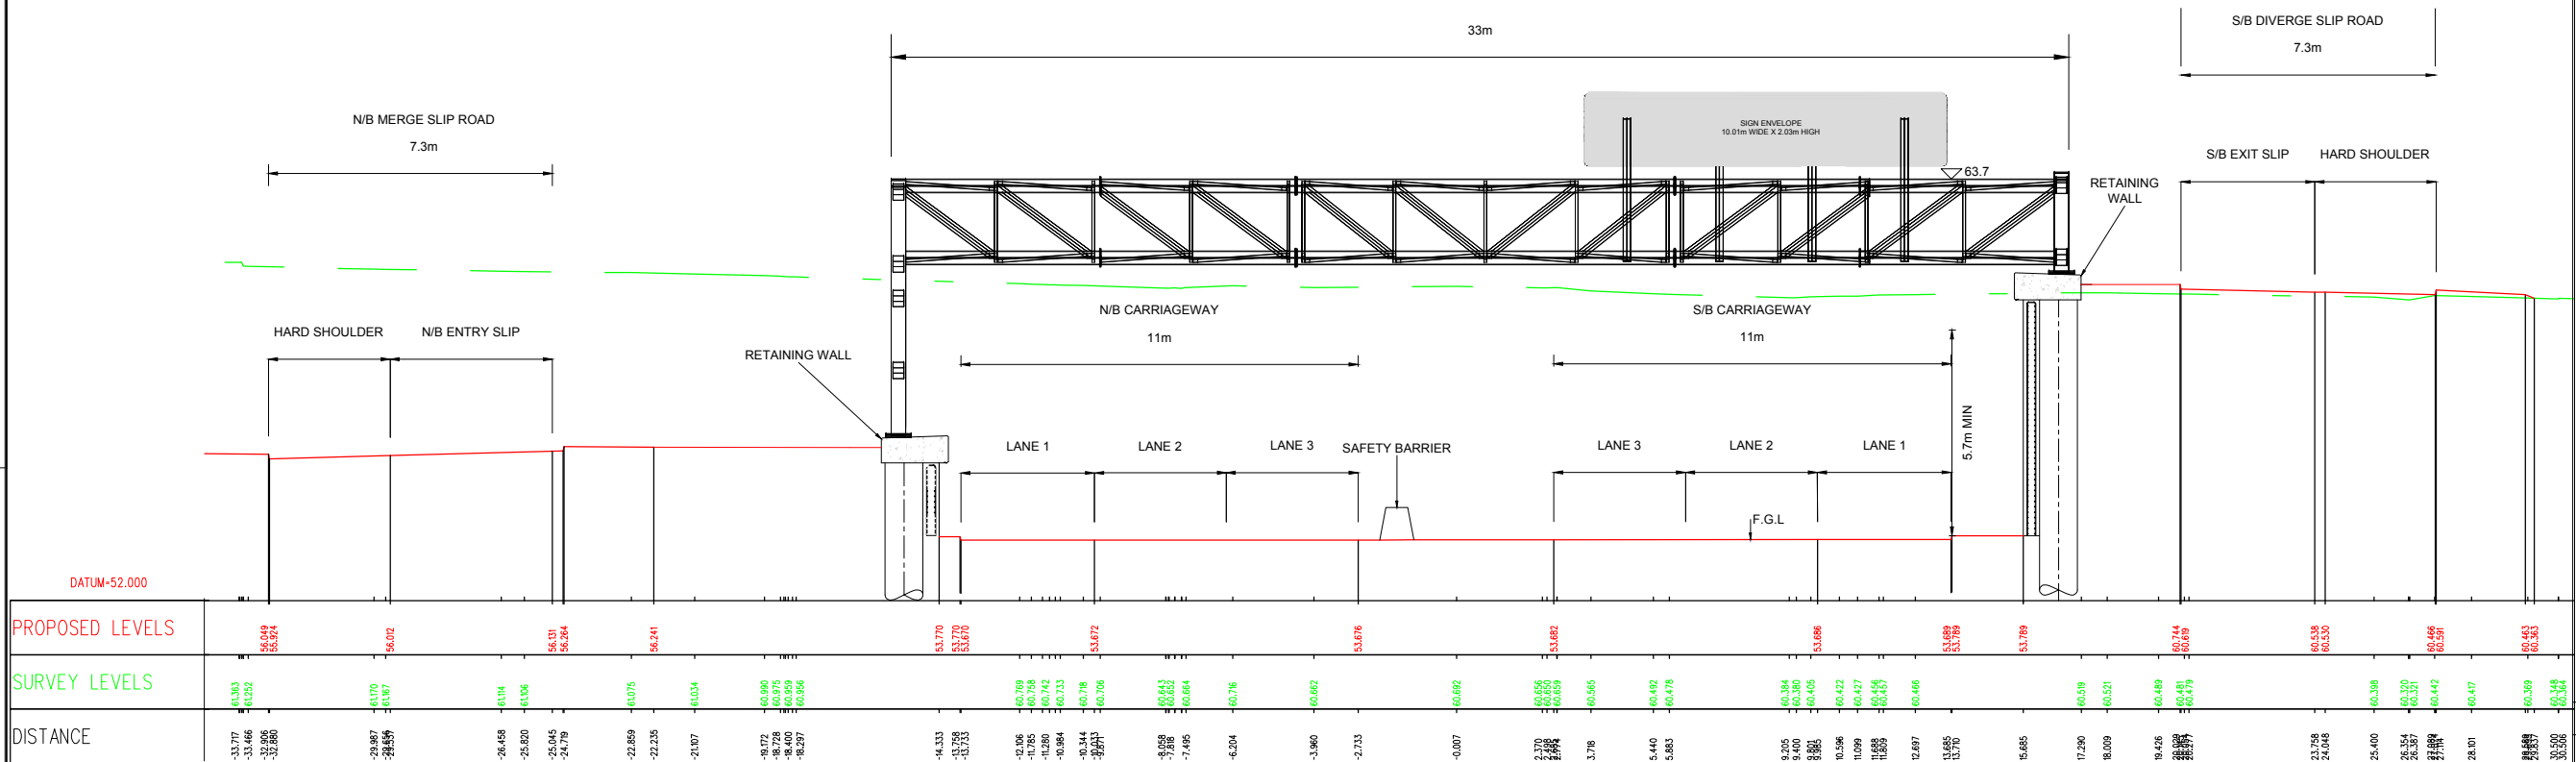


A38 Mainline Markeaton - Ch. 2887.00
CROSS SECTION
Scale - 1:100

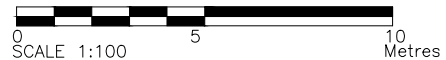


First Issue	LE	GS	16/04/19	C01
Revision Details				
By	GS	Date	Suffix	
Check				
Purpose of Issue				
DCO APPLICATION				
Client Highways England Floor 5 Two Colmore Square 38 Colmore Circus Birmingham B4 6BN				
Development Consent Order Number TR010022				
Project Title A38 DERBY JUNCTIONS				
Drawing Title ENGINEERING SECTIONS REGULATIONS 5(2)(o) & 6(2) SHEET 10 OF 10				
Designed GS	Drawn LE	Checked SW	Approved GS	Date 15/04/19
Internal Project No. 60533462			Suitability D7	
Scale @ A1 AS SHOWN			Zone Whole Scheme	
THIS DOCUMENT HAS BEEN PREPARED PURSUANT TO AND SUBJECT TO THE TERMS OF AECOM'S APPOINTMENT BY ITS CLIENT. AECOM ACCEPTS NO LIABILITY FOR ANY USE OF THIS DOCUMENT OTHER THAN BY ITS ORIGINAL CLIENT OR FOLLOWING AECOM'S EXPRESS AGREEMENT TO SUCH USE, AND ONLY FOR THE PURPOSES FOR WHICH IT WAS PREPARED AND PROVIDED.				
Drawing Number HE514503	Originator -ACM	Volume -DCO-	Rev A38_SW_PR_ZZ	C01
Location A38_SW_PR_ZZ	Type -DR-	Role DC-0063	Number 0063	

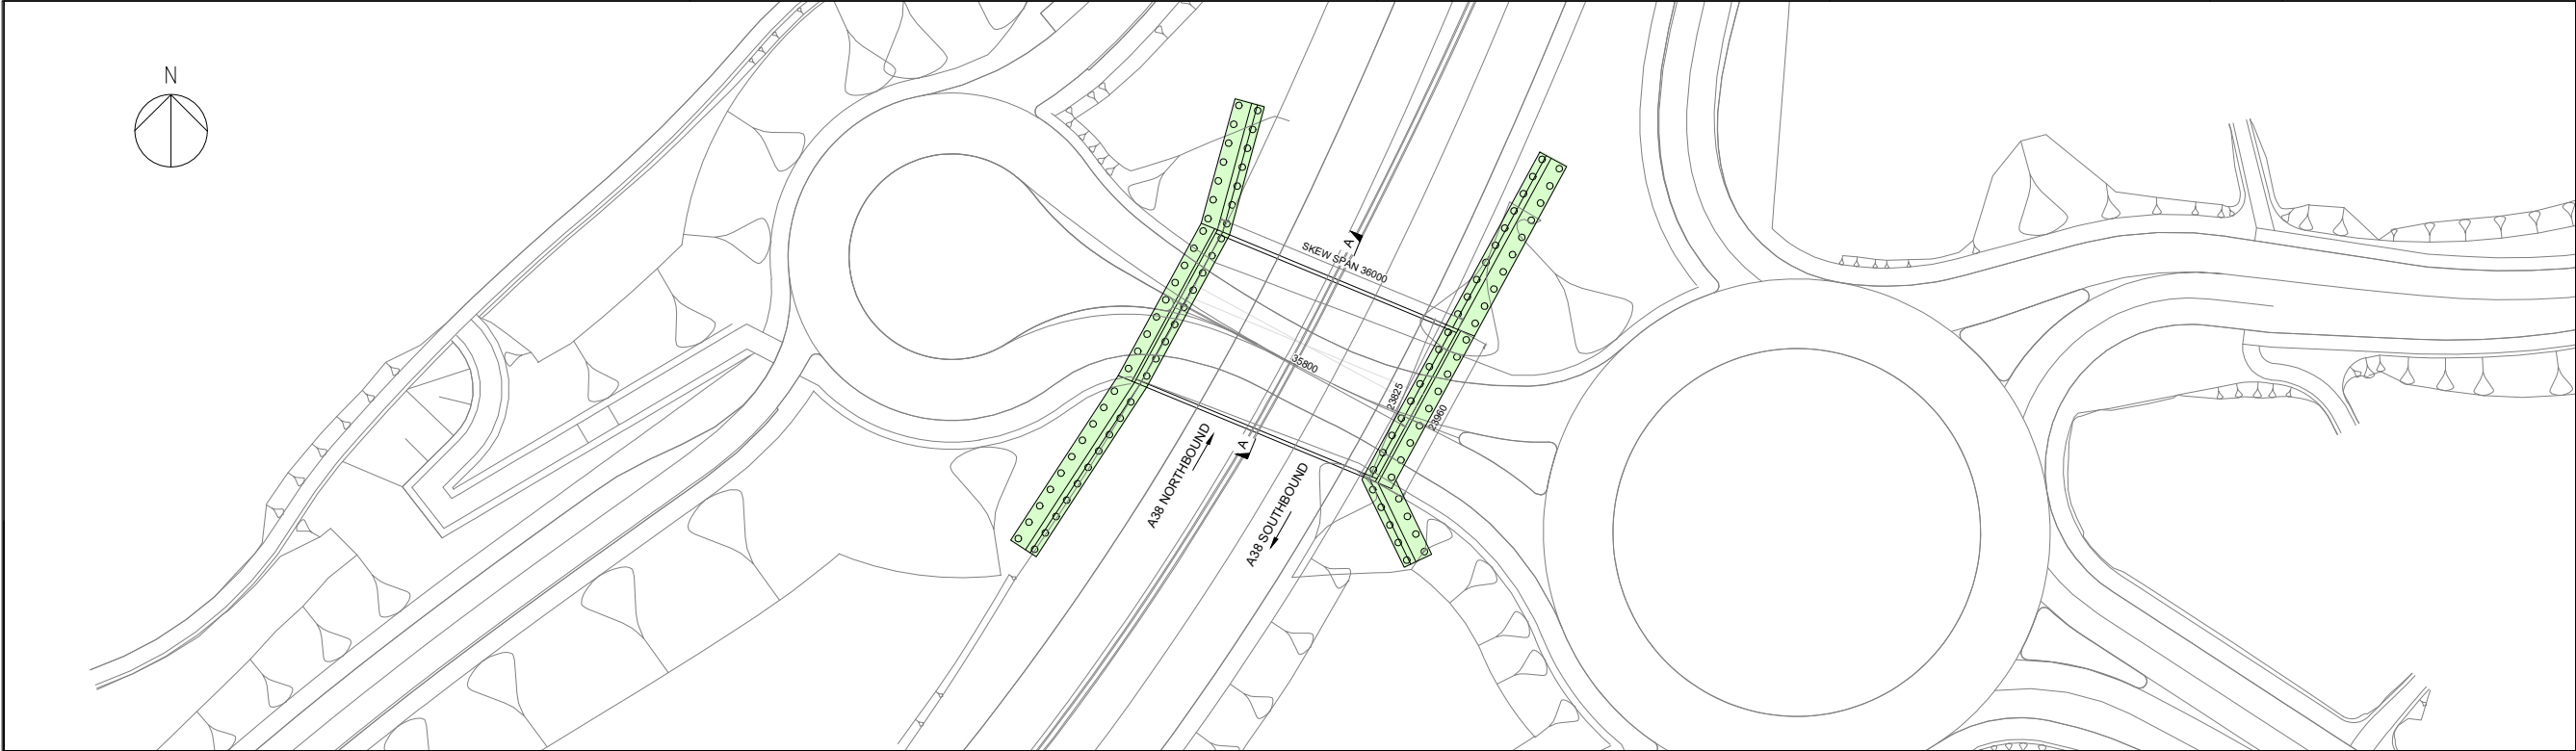

PLAN OF KINGSWAY JUNCTION OVERBRIDGE.
SCALE 1 : 500

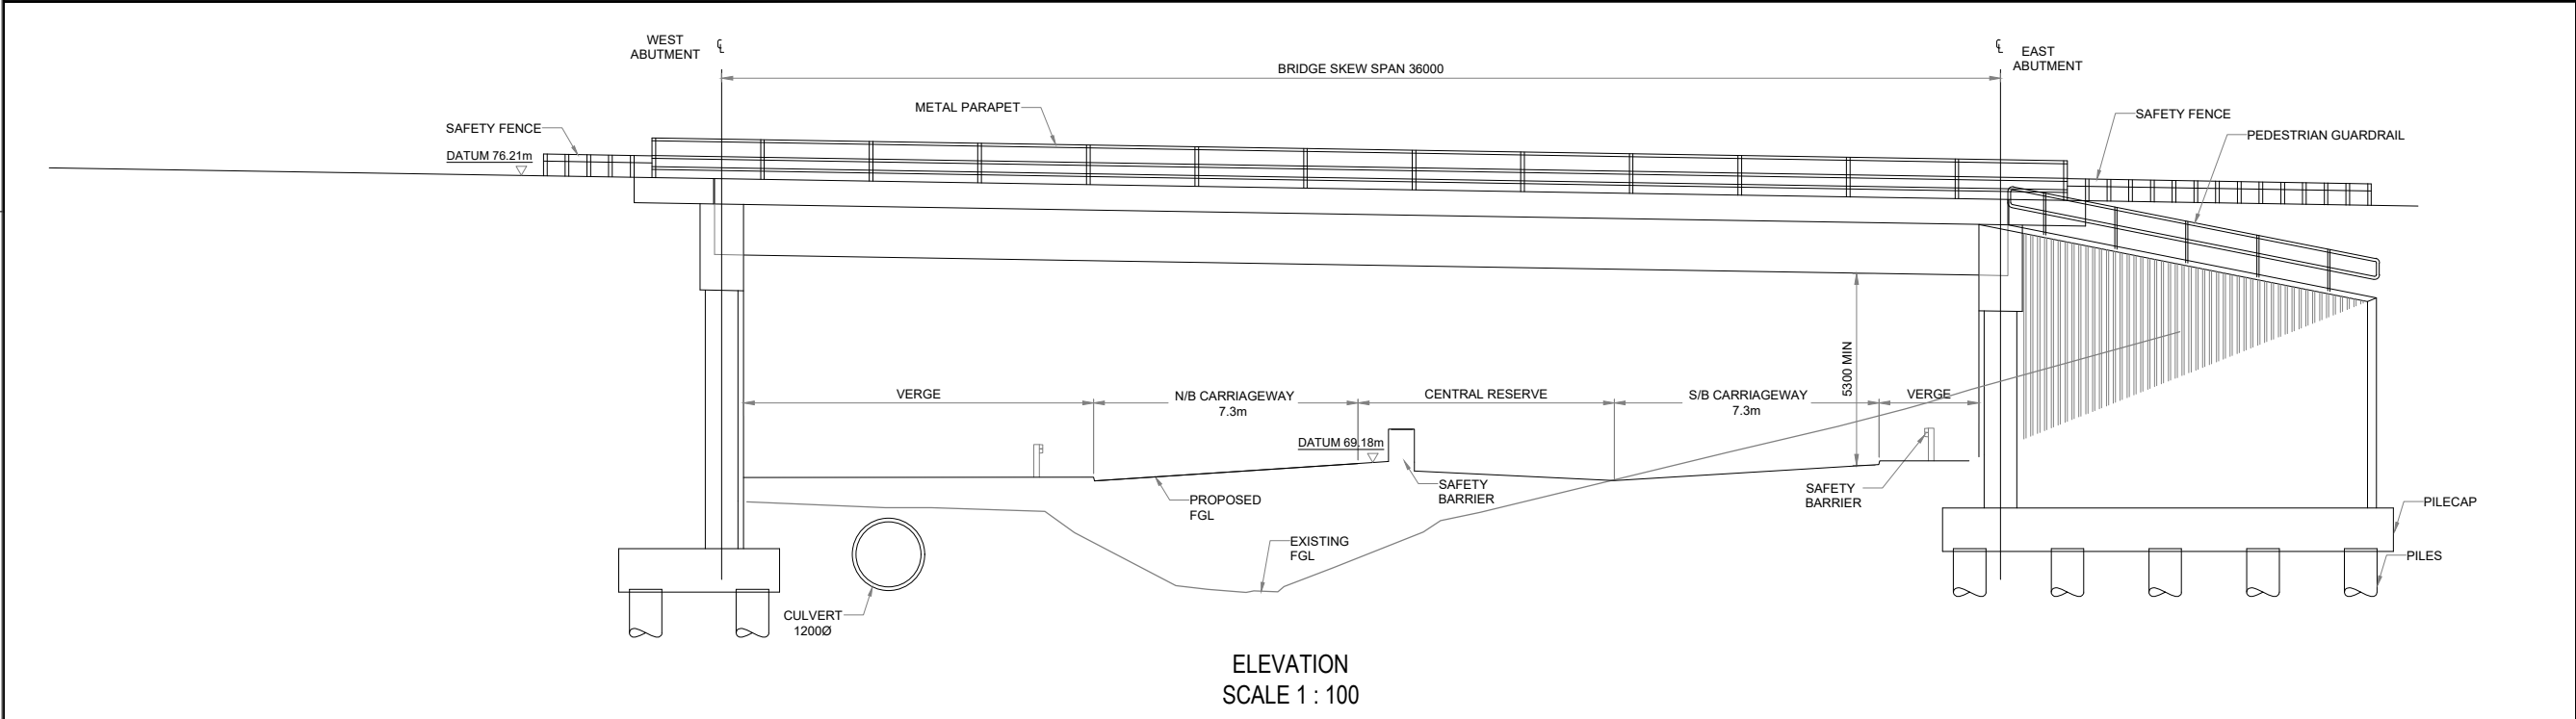

ELEVATION
SCALE 1 : 100

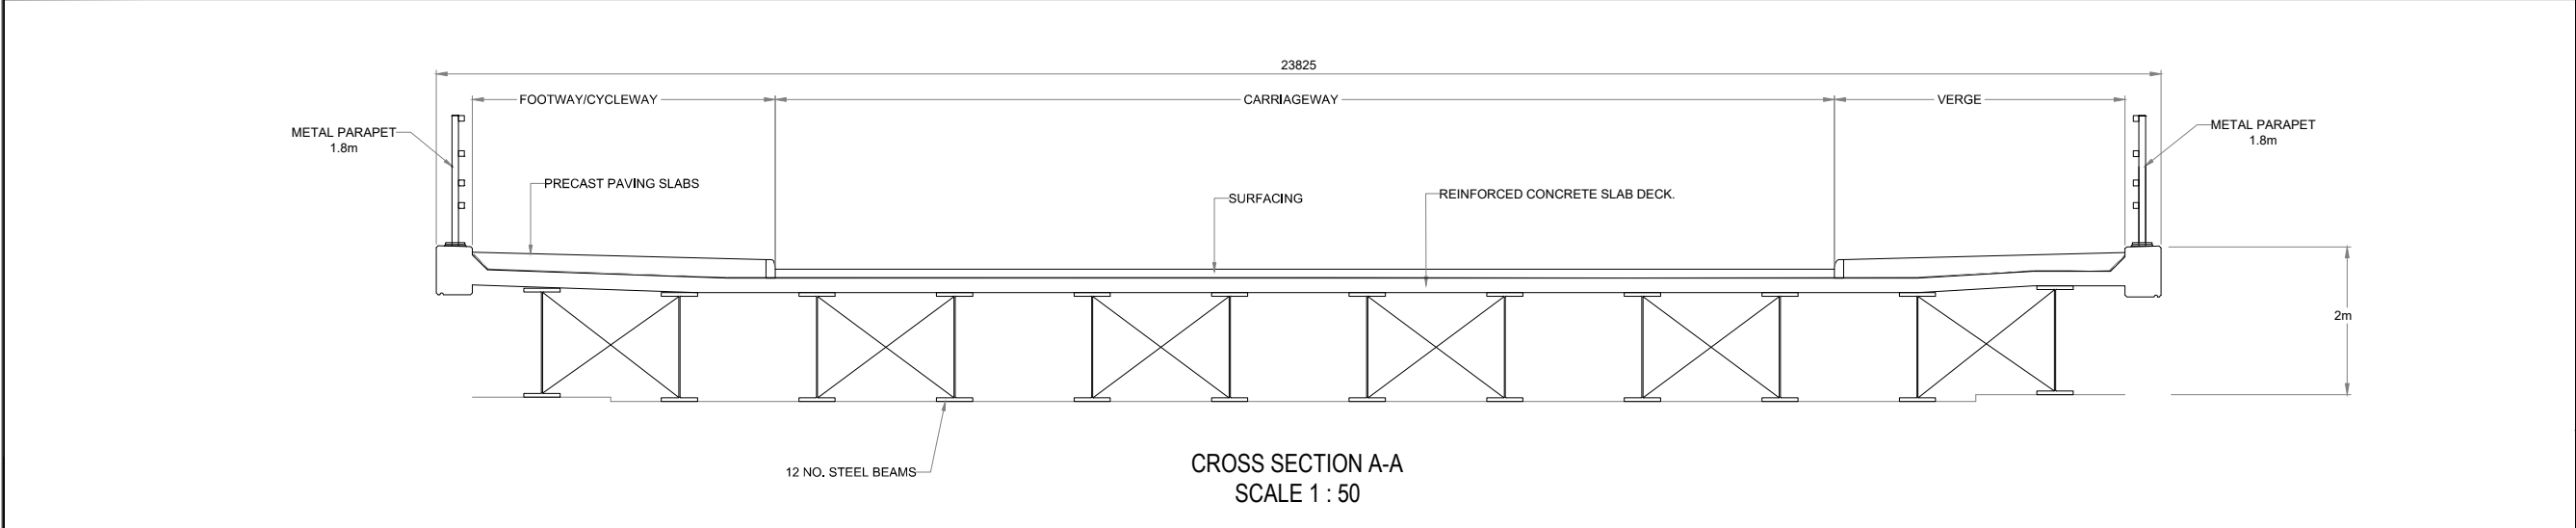

CROSS SECTION A-A
SCALE 1 : 50

- NOTES
- 1. THIS DRAWING IS TO BE READ IN CONJUNCTION WITH ALL OTHER RELEVANT DOCUMENTATION.
 - 2. DO NOT SCALE FROM THIS DRAWING, USE ONLY PRINTED DIMENSIONS.
 - 3. ALL DIMENSIONS IN MILLIMETRES, ALL CHAINAGES, LEVELS AND COORDINATES ARE IN METRES UNLESS DEFINED OTHERWISE.

First Issue	LE	GS	16/04/19	C01
Revision Details	By	Check	Date	Suffi

Purpose of issue
DCO APPLICATION

Client
Highways England
Floor 5
Two Colmore Square
38 Colmore Circus
Birmingham
B4 6BN



Development Consent Order Number
TR010022


Project Title
**A38
DERBY JUNCTIONS**

Drawing Title
**STRUCTURES ENGINEERING
DRAWINGS & SECTIONS
REGULATIONS 5(2)(o)
& 6(2) SHEET 1 OF 10**


Designed GS	Drawn LE	Checked SW	Approved GS	Date 15/04/19
Internal Project No. 60533462		Suitability D7		
Scale @ A1 AS SHOWN		Zone Whole Scheme		

THIS DOCUMENT HAS BEEN PREPARED PURSUANT TO AND SUBJECT TO THE TERMS OF AECOM'S APPOINTMENT BY ITS CLIENT. AECOM ACCEPTS NO LIABILITY FOR ANY USE OF THIS DOCUMENT OTHER THAN BY ITS ORIGINAL CLIENT OR FOLLOWING AECOM'S EXPRESS AGREEMENT TO SUCH USE, AND ONLY FOR THE PURPOSES FOR WHICH IT WAS PREPARED AND PROVIDED.


Drawing Number Highways England PIN HE514503	Originator -ACM	Volume -DCO-	Rev C01
Location A38_SW_PR_ZZ		IType I Role I Number -DR-DC-0070	

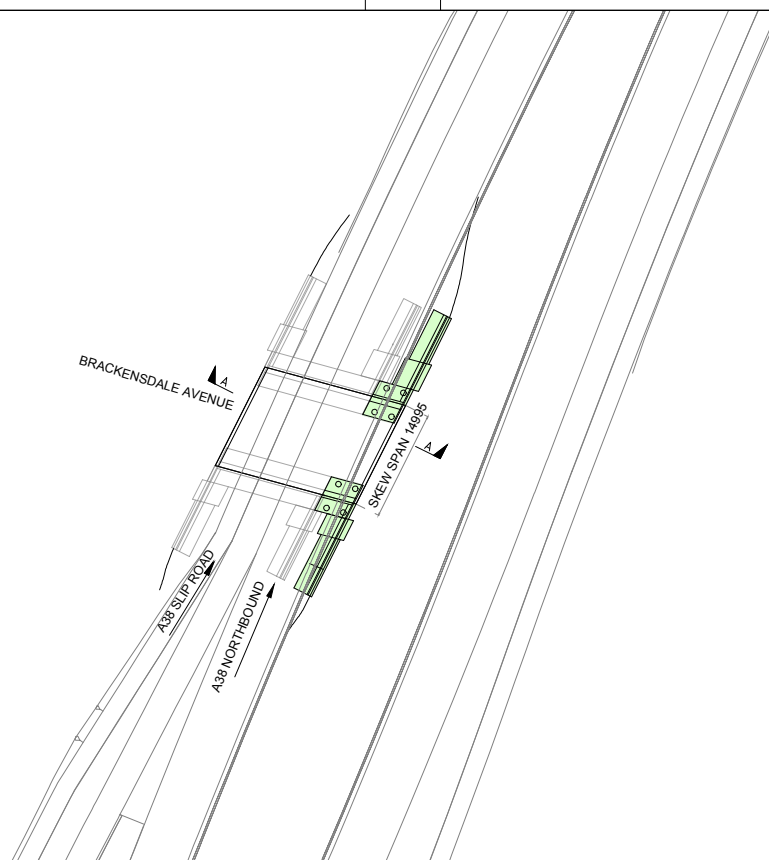

PLAN OF BRACKENSDALE WEST OVERBRIDGE.
SCALE 1 : 500

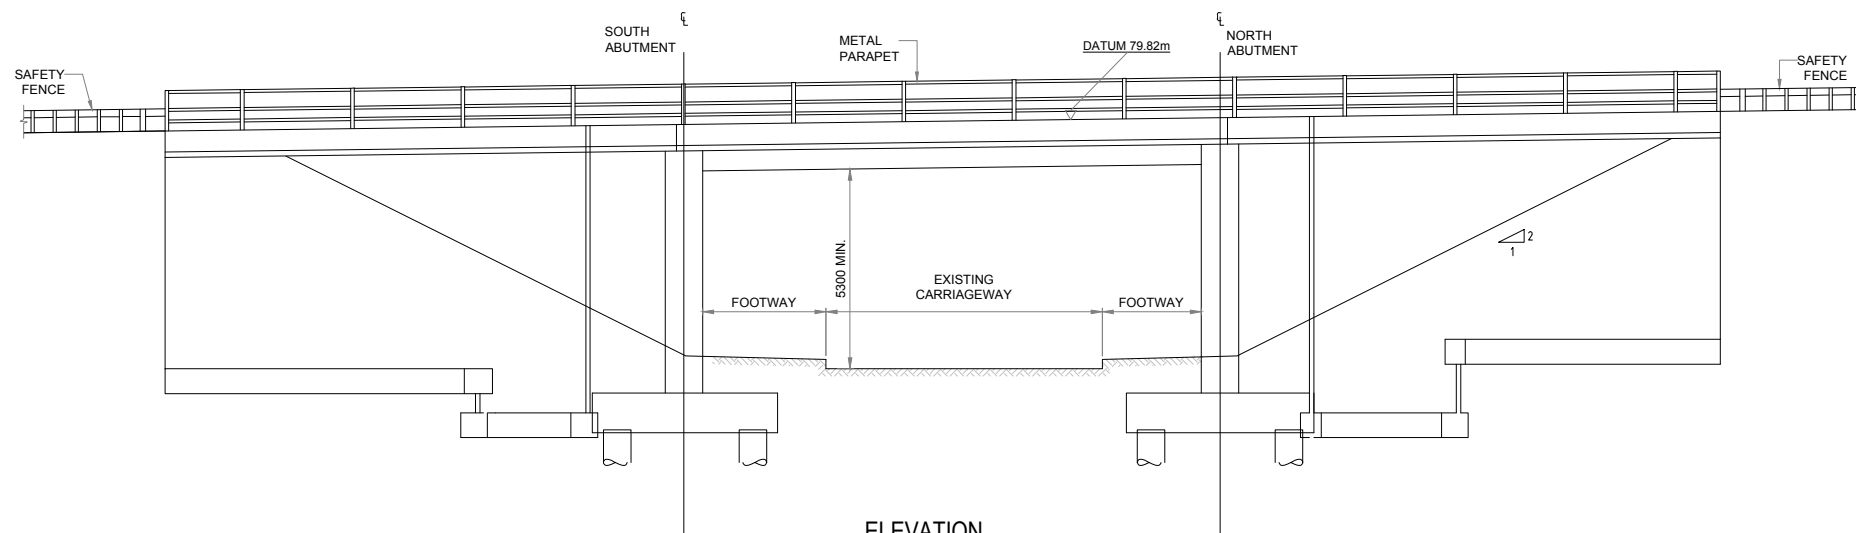

ELEVATION
SCALE 1 : 100

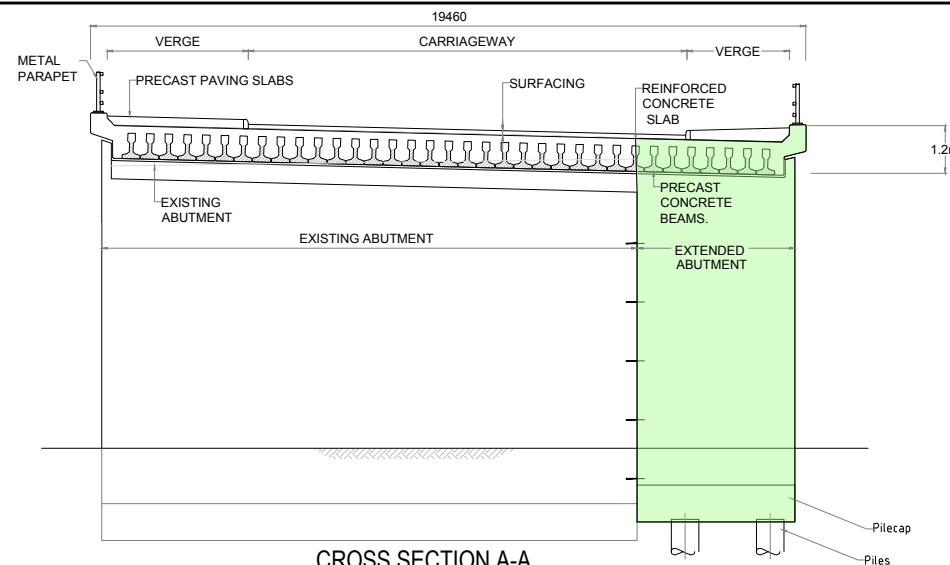

CROSS SECTION A-A
SCALE 1 : 100

NOTES

1. THIS DRAWING IS TO BE READ IN CONJUNCTION WITH ALL OTHER RELEVANT DOCUMENTATION.
2. DO NOT SCALE FROM THIS DRAWING, USE ONLY PRINTED DIMENSIONS.
3. ALL DIMENSIONS IN MILLIMETRES, ALL CHAINAGES, LEVELS AND COORDINATES ARE IN METRES UNLESS DEFINED OTHERWISE.
4. THIS DRAWING IS TO BE READ IN CONJUNCTION WITH THE PROJECT HEALTH & SAFETY FILE FOR ANY IDENTIFIED POTENTIAL RISKS.

First Issue	LE	GS	16/04/19	C01
Revision Details	By	Check	Date	Suffix

DCO APPLICATION

Client
Highways England
Floor 5
Two Colmore Square
38 Colmore Circus
Birmingham
B4 6BN



Development Consent Order Number
TR010022


Project Title
**A38
DERBY JUNCTIONS**

STRUCTURES ENGINEERING DRAWINGS & SECTIONS REGULATIONS 5(2)(o) & 6(2) SHEET 2 OF 10


Designed GS	Drawn LE	Checked SW	Approved GS	Date 15/04/19
Internal Project No. 60533462			Suitability D7	
Scale @ A1 AS SHOWN			Zone Whole Scheme	

THIS DOCUMENT HAS BEEN PREPARED PURSUANT TO AND SUBJECT TO THE TERMS OF AECOM'S APPOINTMENT BY ITS CLIENT. AECOM ACCEPTS NO LIABILITY FOR ANY USE OF THIS DOCUMENT OTHER THAN BY ITS ORIGINAL CLIENT OR FOLLOWING AECOM'S EXPRESS AGREEMENT TO SUCH USE, AND ONLY FOR THE PURPOSES FOR WHICH IT WAS PREPARED AND PROVIDED.


Drawing Number Highways England PIN HE514503 -ACM	Originator -DCO -	Volume -DR-DC-0071	Rev C01
Location A38_SW_PR_ZZ	Type -DR-DC-0071	Role -DR-DC-0071	Number -DR-DC-0071

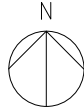

PLAN OF BRACKENSDALE EAST OVERBRIDGE.
SCALE 1 : 500

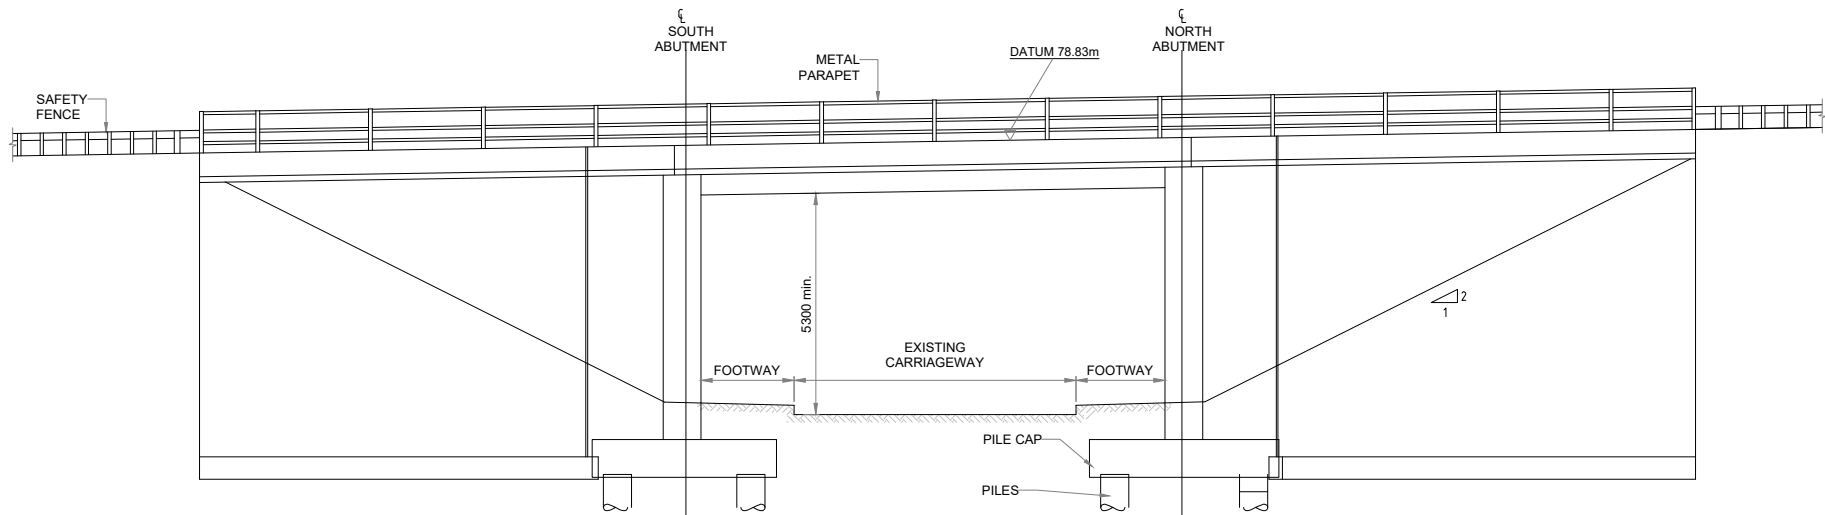

ELEVATION
SCALE 1 : 100

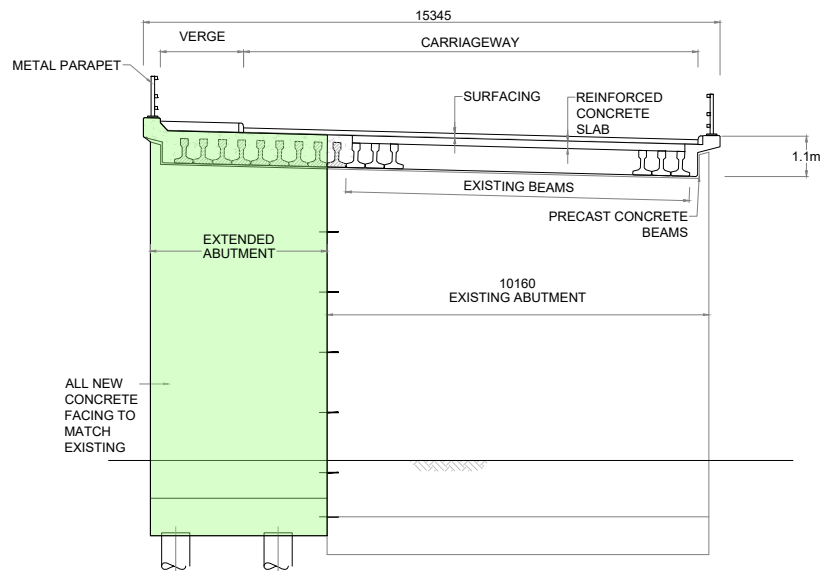

CROSS SECTION A-A
SCALE 1 : 100

- NOTES
1. THIS DRAWING IS TO BE READ IN CONJUNCTION WITH ALL OTHER RELEVANT DOCUMENTATION.
 2. DO NOT SCALE FROM THIS DRAWING, USE ONLY PRINTED DIMENSIONS.
 3. ALL DIMENSIONS IN MILLIMETRES, ALL CHAINAGES, LEVELS AND COORDINATES ARE IN METRES UNLESS DEFINED OTHERWISE.
 4. THIS DRAWING IS TO BE READ IN CONJUNCTION WITH THE PROJECT HEALTH & SAFETY FILE FOR ANY IDENTIFIED POTENTIAL RISKS.

First Issue	LE	GS	16/04/19	C01
Revision Details	By	Check	Date	Suffix

Purpose of issue
DCO APPLICATION

Client
Highways England
Floor 5
Two Colmore Square
38 Colmore Circus
Birmingham
B4 6BN



Development Consent Order Number
TR010022


Project Title
**A38
DERBY JUNCTIONS**

Drawing Title
**STRUCTURES ENGINEERING
DRAWINGS & SECTIONS
REGULATIONS 5(2)(o)
& 6(2) SHEET 3 OF 10**


Designed GS	Drawn LE	Checked SW	Approved GS	Date 15/04/19
Internal Project No. 60533462			Suitability D7	
Scale @ A1 AS SHOWN			Zone Whole Scheme	

THIS DOCUMENT HAS BEEN PREPARED PURSUANT TO AND SUBJECT TO THE TERMS OF AECOM'S APPOINTMENT BY ITS CLIENT. AECOM ACCEPTS NO LIABILITY FOR ANY USE OF THIS DOCUMENT OTHER THAN BY ITS ORIGINAL CLIENT OR FOLLOWING AECOM'S EXPRESS AGREEMENT TO SUCH USE, AND ONLY FOR THE PURPOSES FOR WHICH IT WAS PREPARED AND PROVIDED.

Drawing Number Highways England PIN HE514503	Originator -ACM	Volume -DCO-	Rev C01
Location A38_SW_PR_ZZ		Type Role Number -DR-DC-0072	

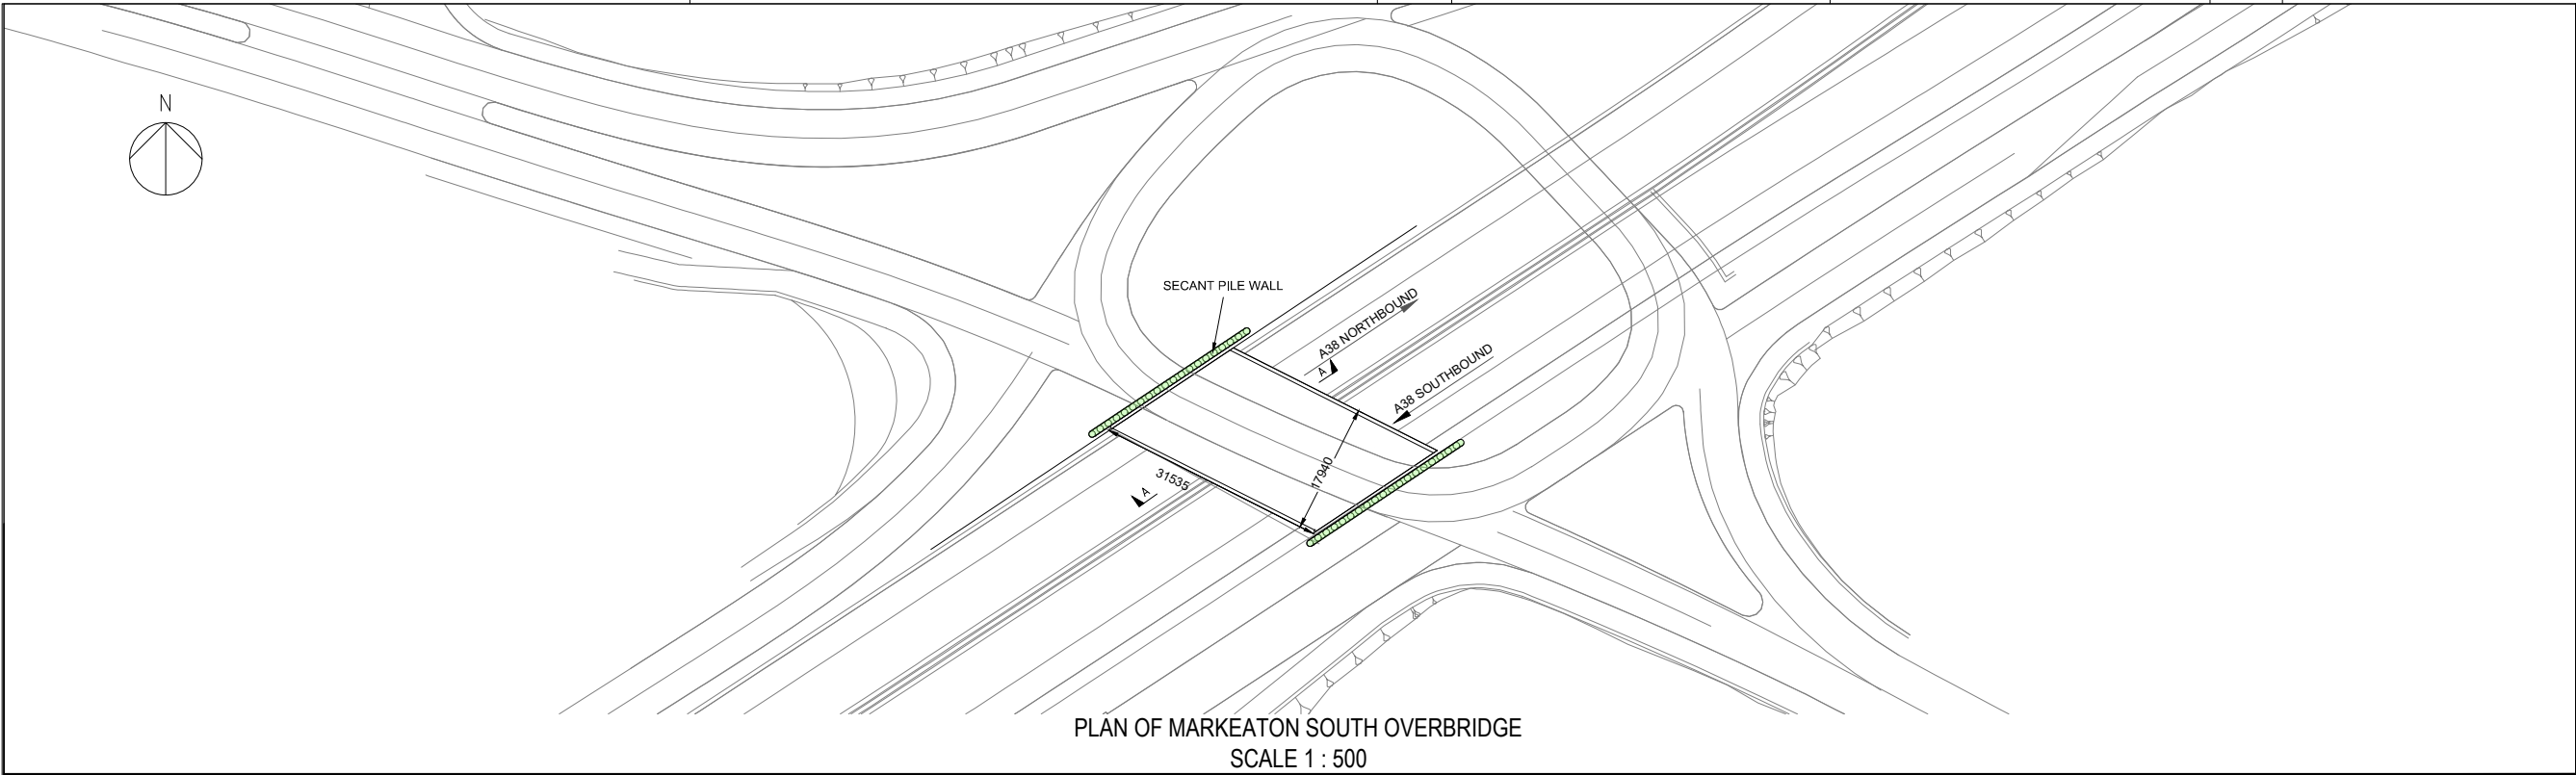

- NOTES
- THIS DRAWING IS TO BE READ IN CONJUNCTION WITH ALL OTHER RELEVANT DOCUMENTATION.
 - DO NOT SCALE FROM THIS DRAWING, USE ONLY PRINTED DIMENSIONS.
 - ALL DIMENSIONS IN MILLIMETRES, ALL CHAINAGES, LEVELS AND COORDINATES ARE IN METRES UNLESS DEFINED OTHERWISE.

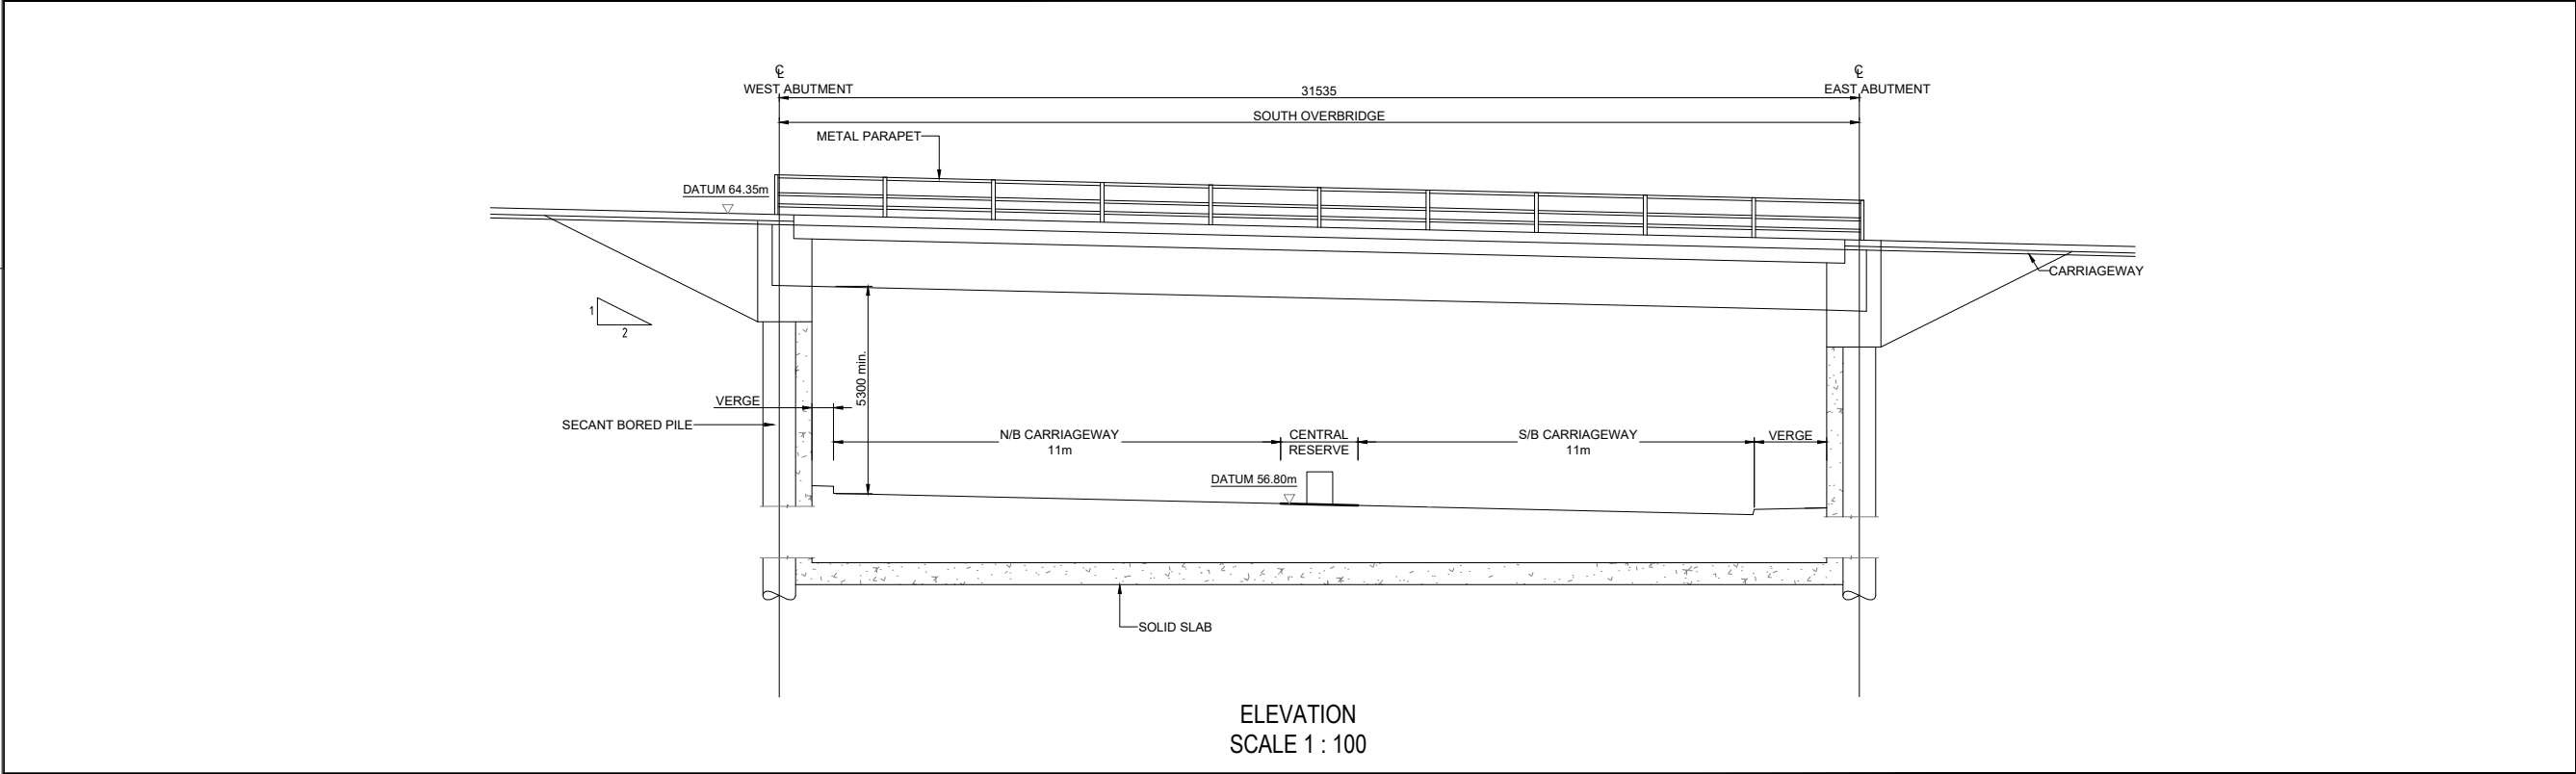


First Issue	LE	GS	16/04/19	C01
Revision Details	By	Check	Date	Suffix

Purpose of issue

DCO APPLICATION

Client
Highways England
Floor 5
Two Colmore Square
38 Colmore Circus
Birmingham
B4 6BN

Development Consent Order Number
TR010022

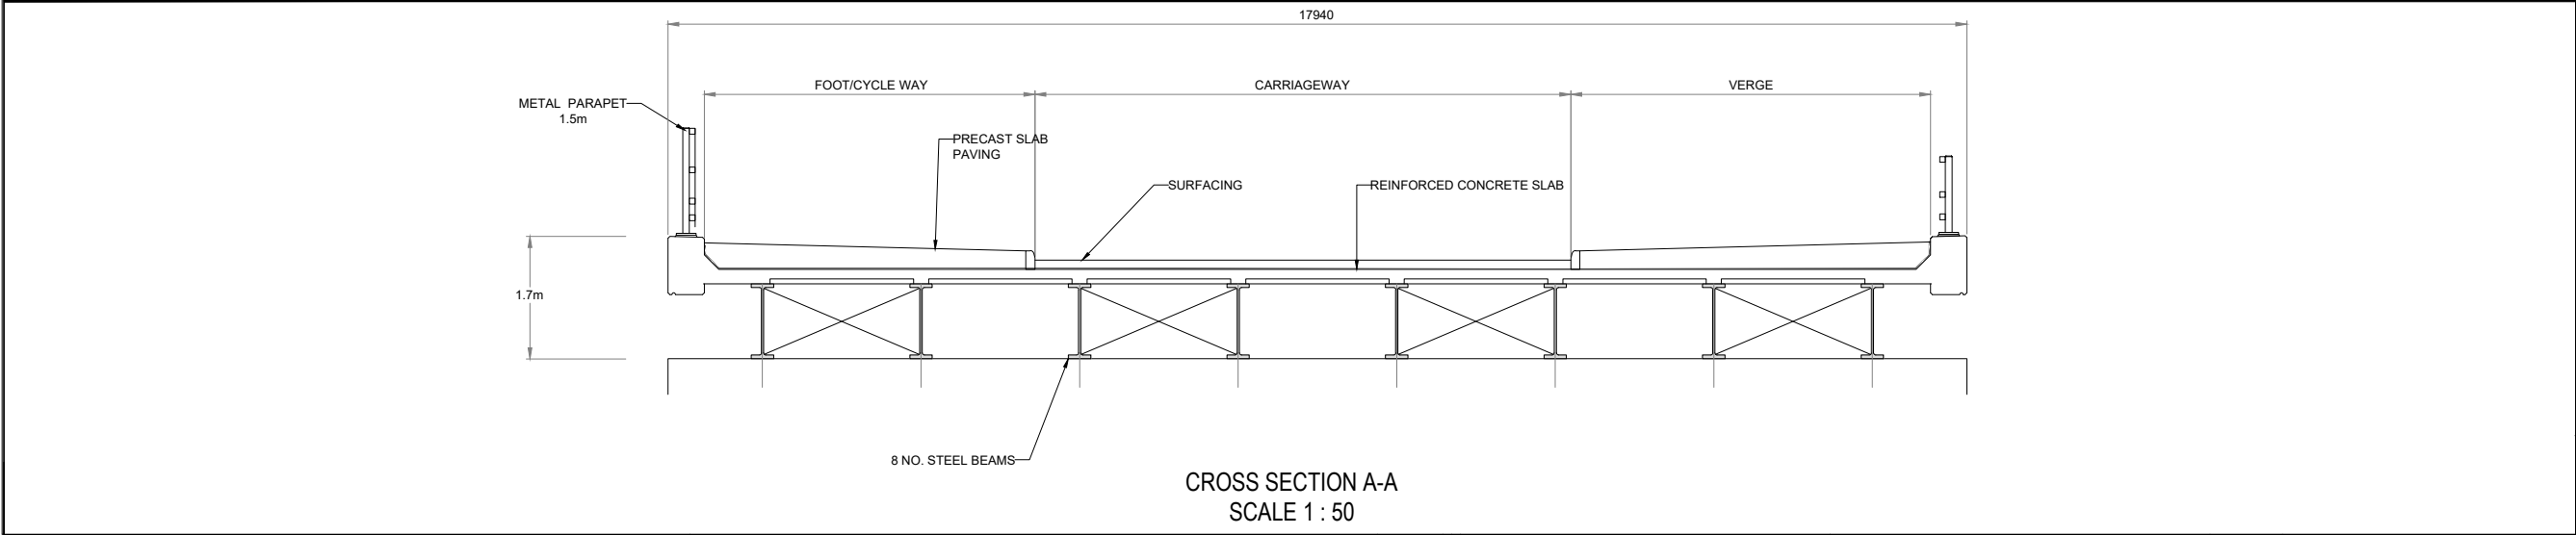

Project Title

**A38
DERBY JUNCTIONS**

Drawing Title

**STRUCTURES ENGINEERING
DRAWINGS & SECTIONS
REGULATIONS 5(2)(o)
& 6(2) SHEET 4 OF 10**

Designed GS	Drawn LE	Checked SW	Approved GS	Date 15/04/19
----------------	-------------	---------------	----------------	------------------

Internal Project No.
60533462

Suitability
D7


Scale @ A1
AS SHOWN

Zone
Whole Scheme


THIS DOCUMENT HAS BEEN PREPARED PURSUANT TO AND SUBJECT TO THE TERMS OF AECOM'S APPOINTMENT BY ITS CLIENT. AECOM ACCEPTS NO LIABILITY FOR ANY USE OF THIS DOCUMENT OTHER THAN BY ITS ORIGINAL CLIENT OR FOLLOWING AECOM'S EXPRESS AGREEMENT TO SUCH USE, AND ONLY FOR THE PURPOSES FOR WHICH IT WAS PREPARED AND PROVIDED.

Drawing Number Highways England PIN HE514503	Originator -ACM	Volume -DCO-	Rev C01
A38_SW_PR_ZZ	-DR-DC-0073		
Location	Type	Role	Number


Plot Date : 17 April 2019 12:43:53
File Name: C:\PWORKING\AECOM_EU\STEPHANIE.WILSON\1004161070\HE514503\ACM.DCO-A38_SW_PR_ZZ-DR-DC-0073

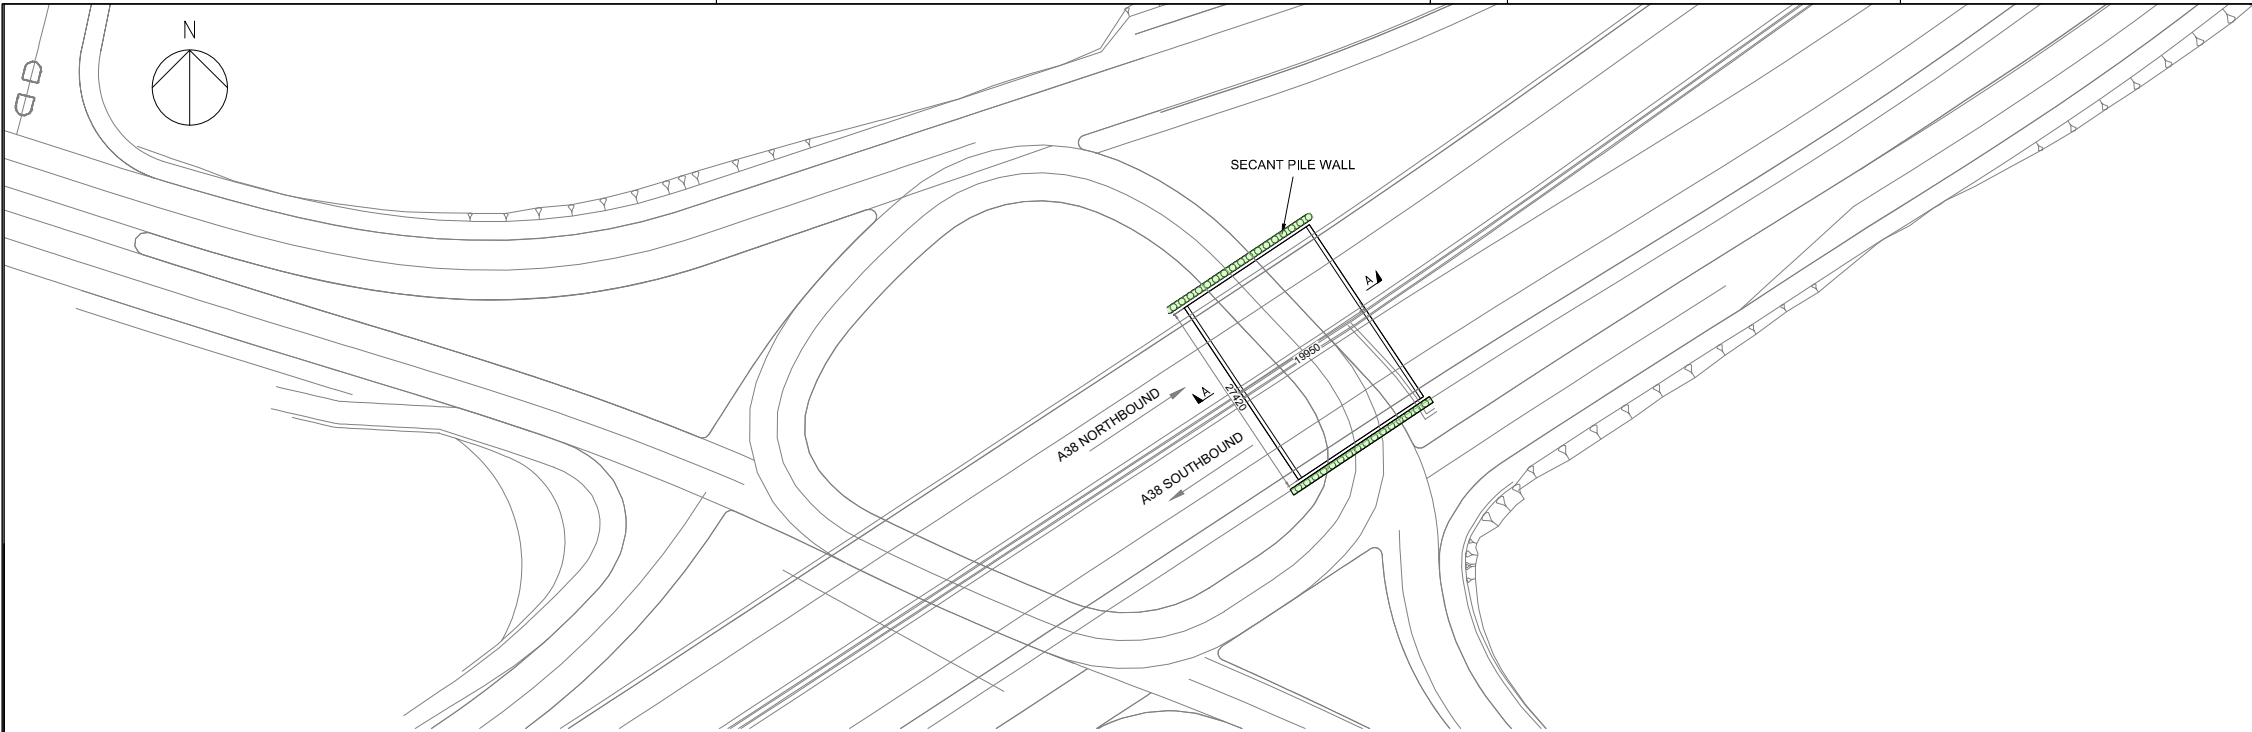

PLAN OF MARKEATON JUNCTION NORTH OVERBRIDGE
SCALE 1 : 500

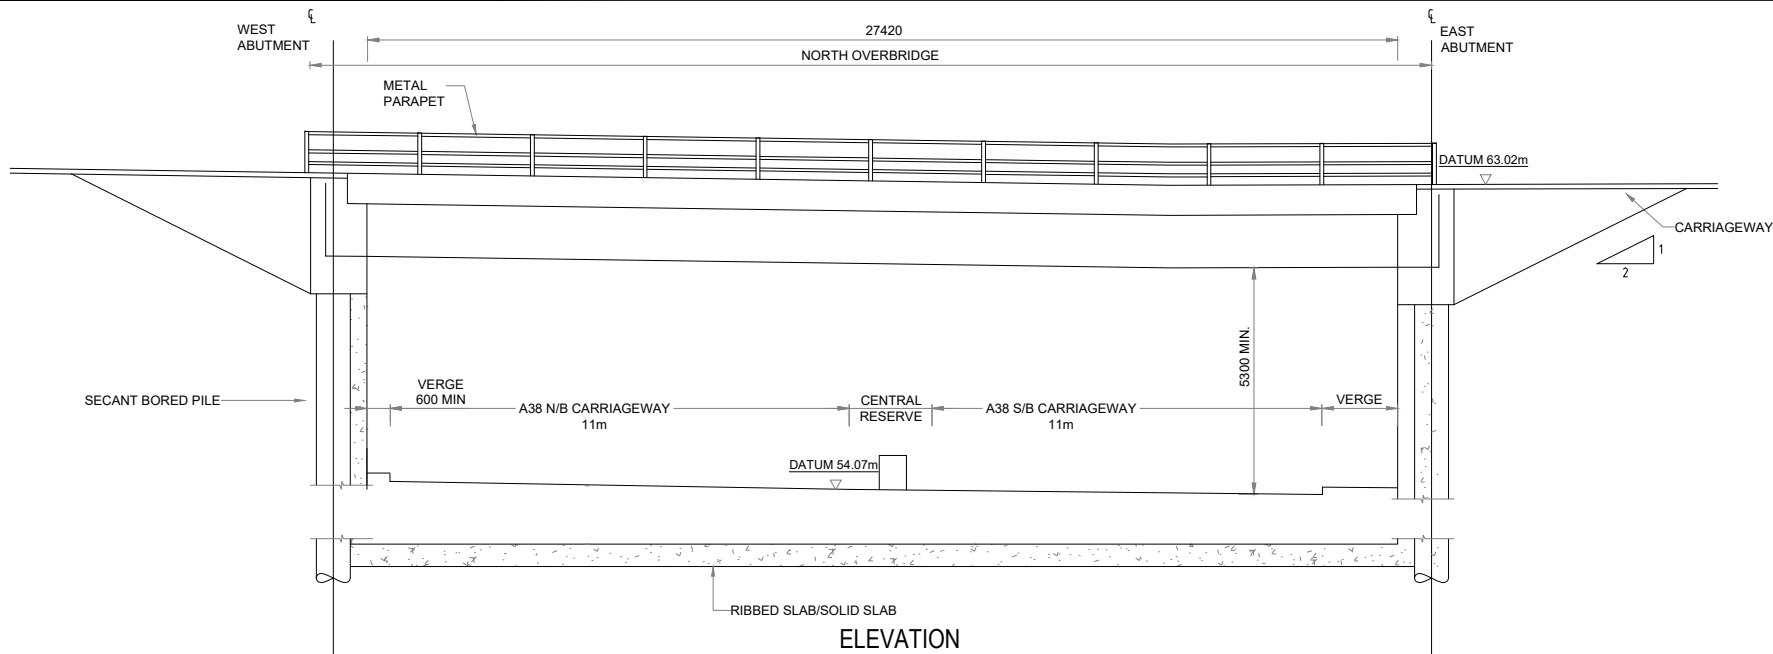

ELEVATION
SCALE 1 : 100

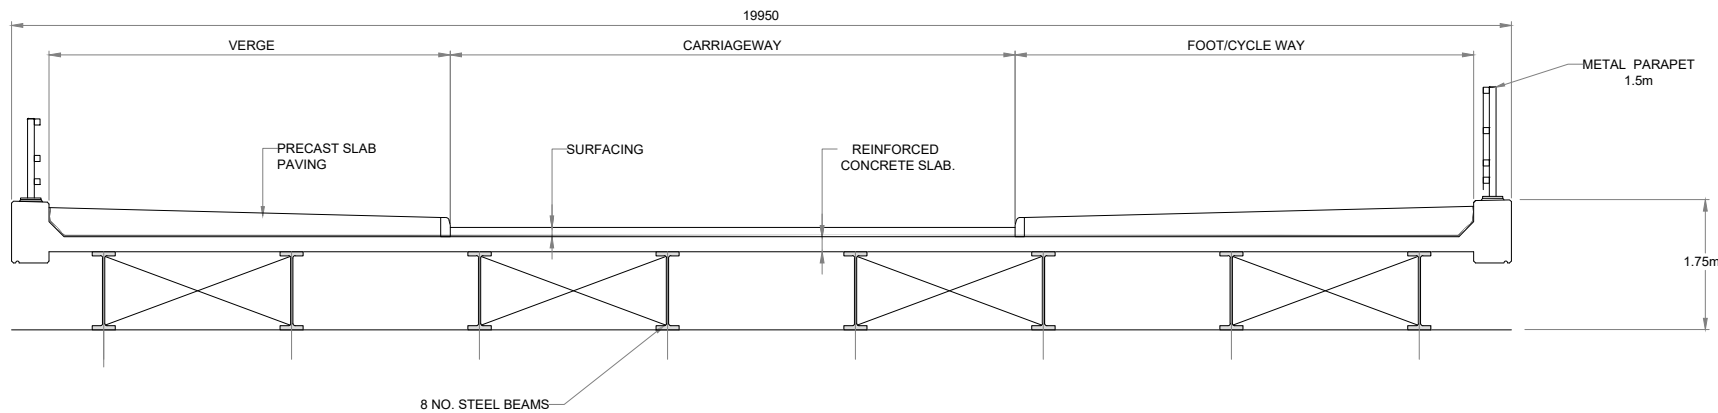

CROSS SECTION A-A
SCALE 1 : 50

- NOTES
1. THIS DRAWING IS TO BE READ IN CONJUNCTION WITH ALL OTHER RELEVANT DOCUMENTATION.
 2. DO NOT SCALE FROM THIS DRAWING, USE ONLY PRINTED DIMENSIONS.
 3. ALL DIMENSIONS IN MILLIMETRES, ALL CHAINAGES, LEVELS AND COORDINATES ARE IN METRES UNLESS DEFINED OTHERWISE.

First Issue	LE	GS	16/04/19	C01
Revision Details	By	Check	Date	Suffic

Purpose of issue
DCO APPLICATION

Client
Highways England
Floor 5
Two Colmore Square
38 Colmore Circus
Birmingham
B4 6BN



Development Consent Order Number
TR010022



Project Title
**A38
DERBY JUNCTIONS**

Drawing Title
**STRUCTURES ENGINEERING
DRAWINGS & SECTIONS
REGULATIONS 5(2)(o)
& 6(2) SHEET 5 OF 10**


Designed GS	Drawn LE	Checked SW	Approved GS	Date 15/04/19
Internal Project No. 60533462		Suitability D7		
Scale @ A1 AS SHOWN		Zone Whole Scheme		

THIS DOCUMENT HAS BEEN PREPARED PURSUANT TO AND SUBJECT TO THE TERMS OF AECOM'S APPOINTMENT BY ITS CLIENT. AECOM ACCEPTS NO LIABILITY FOR ANY USE OF THIS DOCUMENT OTHER THAN BY ITS ORIGINAL CLIENT OR FOLLOWING AECOM'S EXPRESS AGREEMENT TO SUCH USE, AND ONLY FOR THE PURPOSES FOR WHICH IT WAS PREPARED AND PROVIDED.


Drawing Number Highways England PIN HE514503	Originator -ACM	Volume -DCO-	Rev C01
Location A38_SW_PR_ZZ	Type -DR-DC-0074	Role -DR-DC-0074	Number -DR-DC-0074

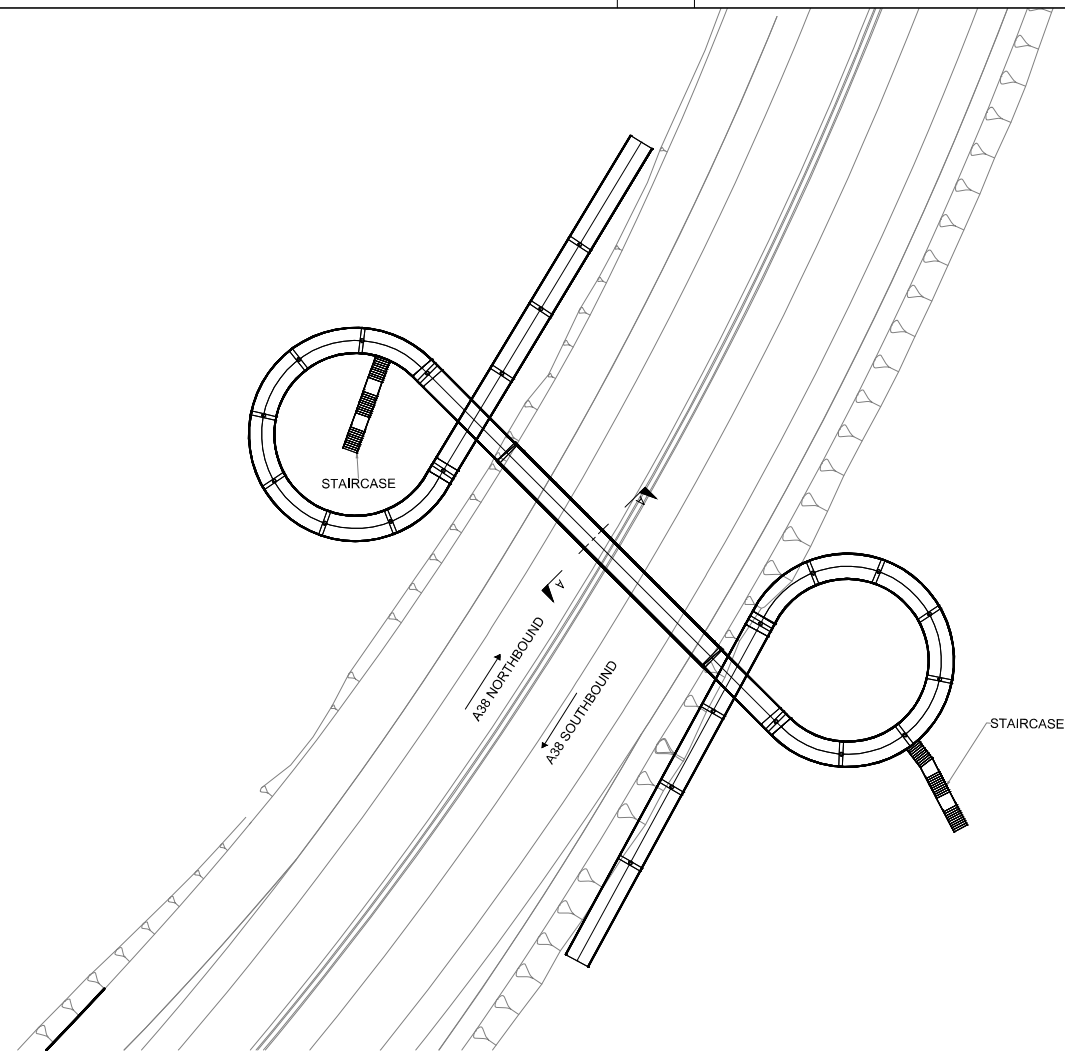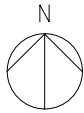

PLAN OF MARKEATON PARK FOOTBRIDGE
SCALE 1 : 500

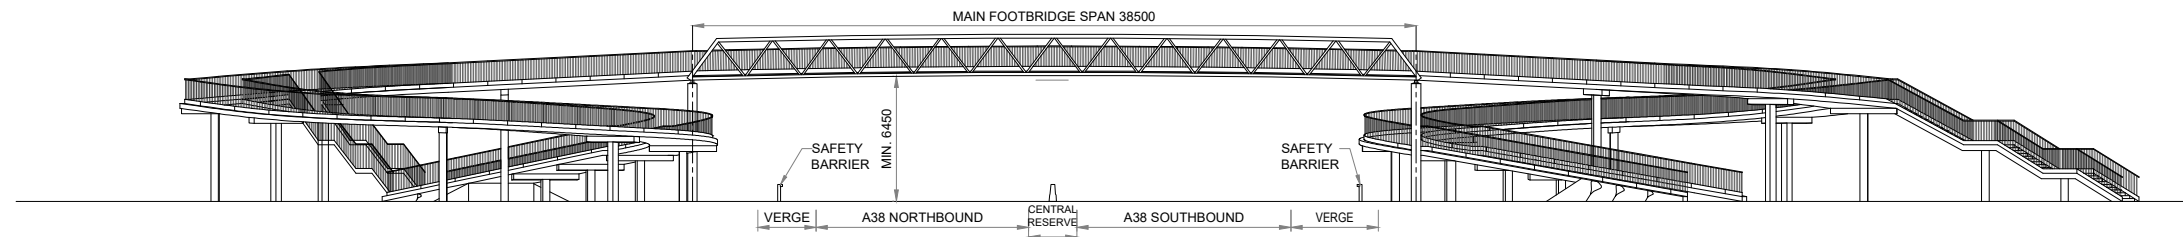

ELEVATION
SCALE 1 : 200

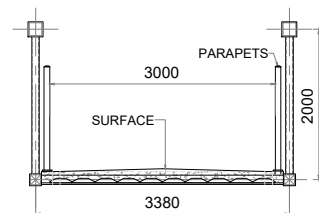

CROSS SECTION A-A
SCALE 1 : 50

NOTES

1. THIS DRAWING IS TO BE READ IN CONJUNCTION WITH ALL OTHER RELEVANT DOCUMENTATION.
2. DO NOT SCALE FROM THIS DRAWING, USE ONLY PRINTED DIMENSIONS.
3. ALL DIMENSIONS IN MILLIMETRES, ALL CHAINAGES, LEVELS AND COORDINATES ARE IN METRES UNLESS DEFINED OTHERWISE.

First Issue	LE	GS	16/04/19	C01
Revision Details	By	Check	Date	Suffix

Purpose of issue

DCO APPLICATION

Client
Highways England
Floor 5
Two Colmore Square
38 Colmore Circus
Birmingham
B4 6BN



Development Consent Order Number
TR010022



Project Title
A38
DERBY JUNCTIONS

Drawing Title
STRUCTURES ENGINEERING
DRAWINGS & SECTIONS
REGULATIONS 5(2)(o)
& 6(2) SHEET 6 OF 10

Designed GS	Drawn LE	Checked SW	Approved GS	Date 15/04/19
Internal Project No. 60533462			Suitability D7	
Scale @ A1 AS SHOWN			Zone Whole Scheme	


THIS DOCUMENT HAS BEEN PREPARED PURSUANT TO AND SUBJECT TO THE TERMS OF AECOM'S APPOINTMENT BY ITS CLIENT. AECOM ACCEPTS NO LIABILITY FOR ANY USE OF THIS DOCUMENT OTHER THAN BY ITS ORIGINAL CLIENT OR FOLLOWING AECOM'S EXPRESS AGREEMENT TO SUCH USE, AND ONLY FOR THE PURPOSES FOR WHICH IT WAS PREPARED AND PROVIDED.

Drawing Number Highways England PIN HE514503	Originator -ACM	Volume -DCO-	Rev C01
A38_SW_PR_ZZ	-DR-DC-0075		
Location	I Type	I Role	I Number

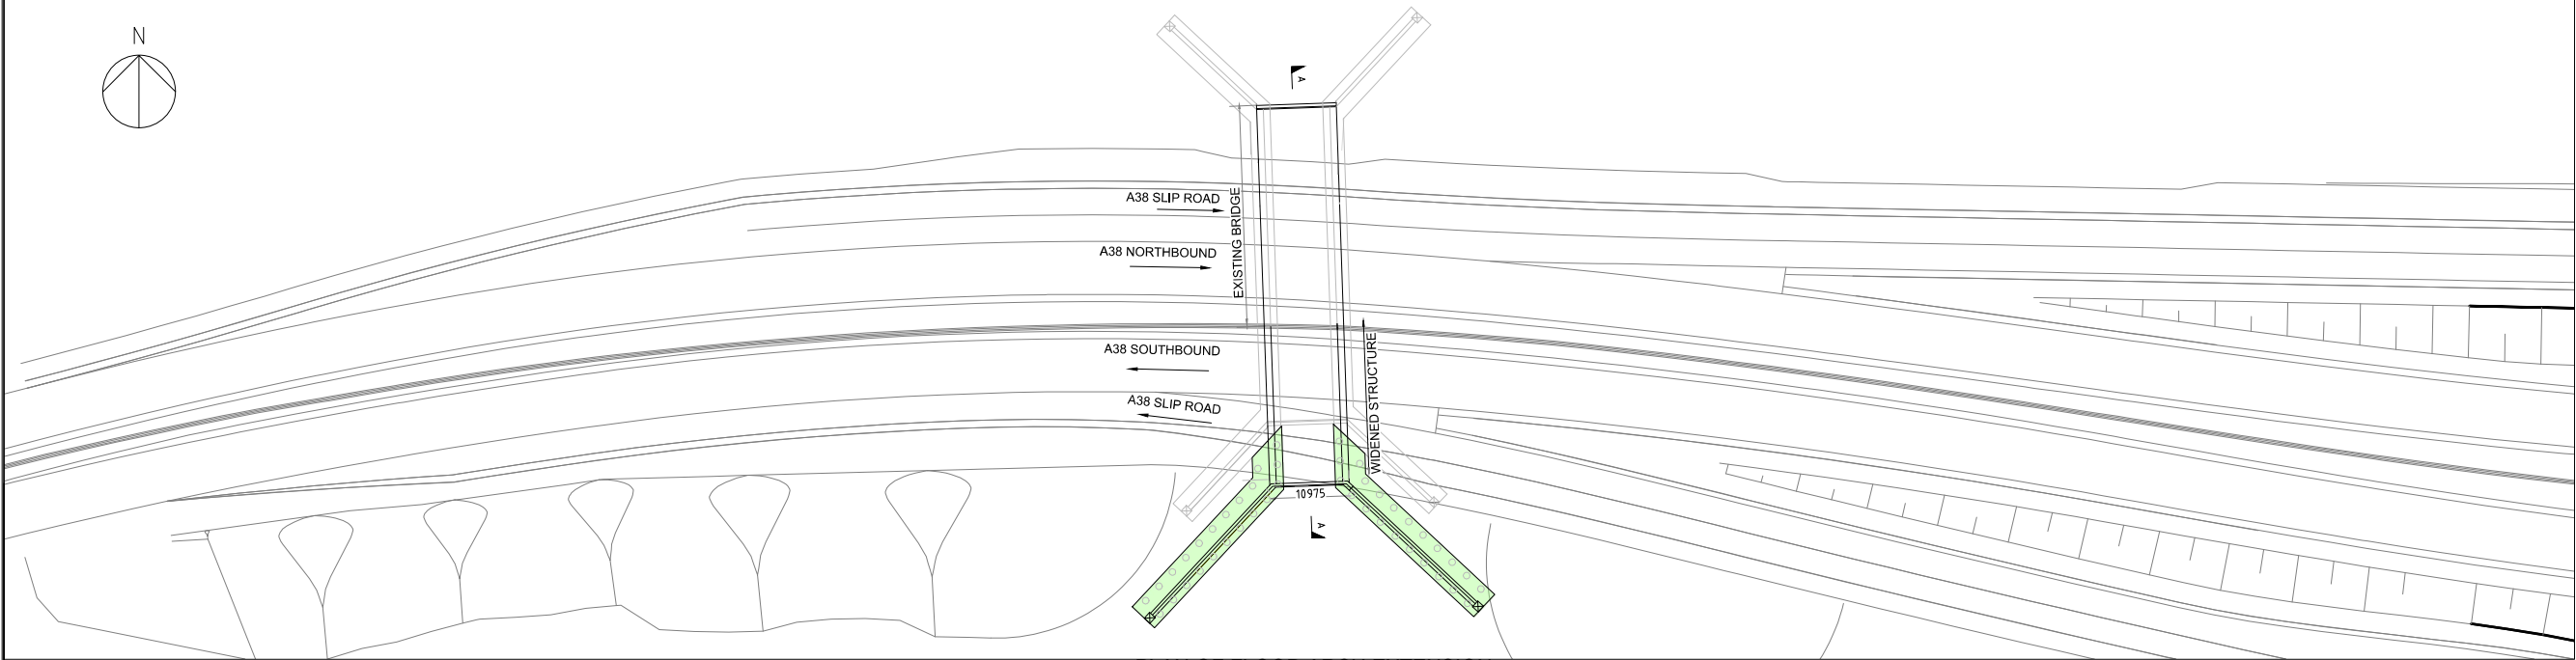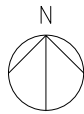


PLAN OF FLOOD ARCH EXTENSION
SCALE 1 : 500

- NOTES
1. THIS DRAWING IS TO BE READ IN CONJUNCTION WITH ALL OTHER RELEVANT DOCUMENTATION.
 2. DO NOT SCALE FROM THIS DRAWING, USE ONLY PRINTED DIMENSIONS.
 3. ALL DIMENSIONS IN MILLIMETRES, ALL CHAINAGES, LEVELS AND COORDINATES ARE IN METRES UNLESS DEFINED OTHERWISE.

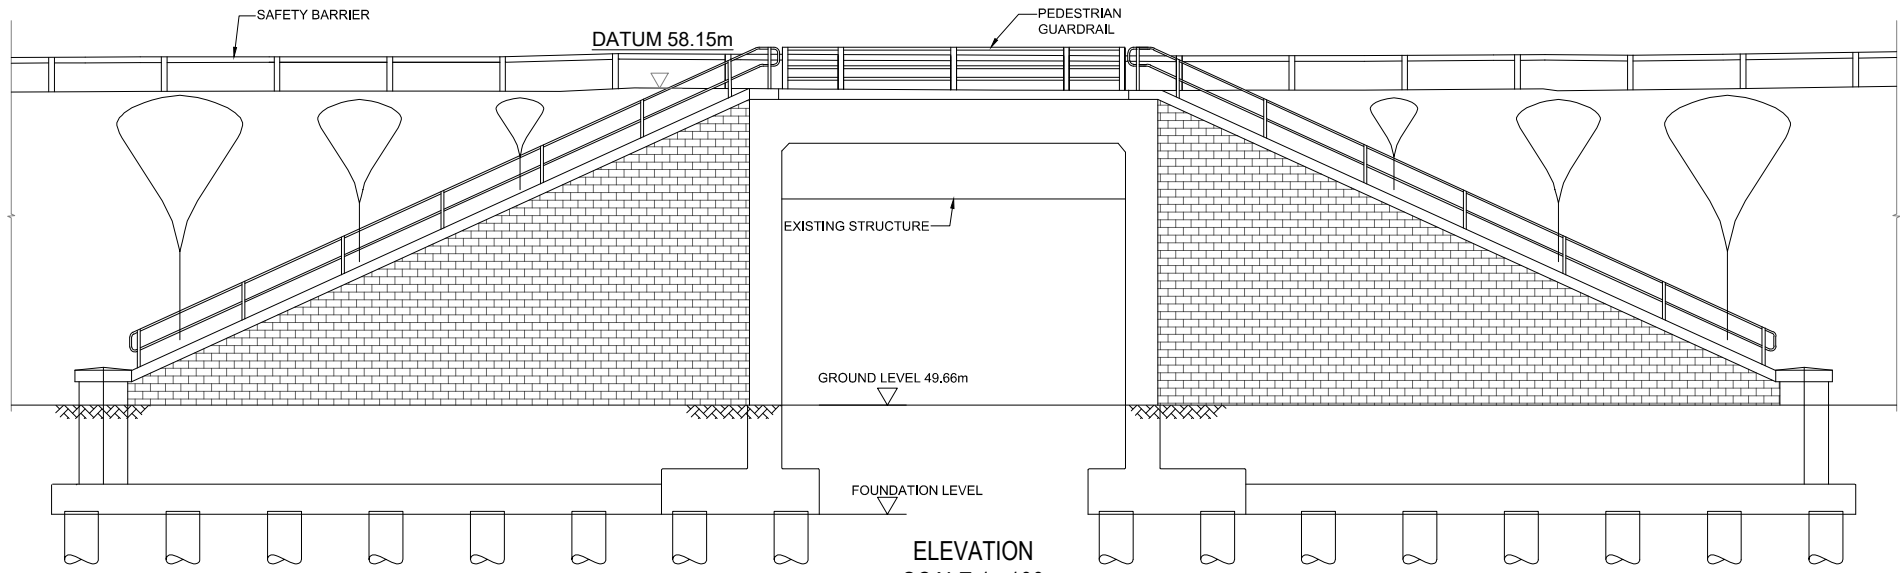

ELEVATION
SCALE 1 : 100

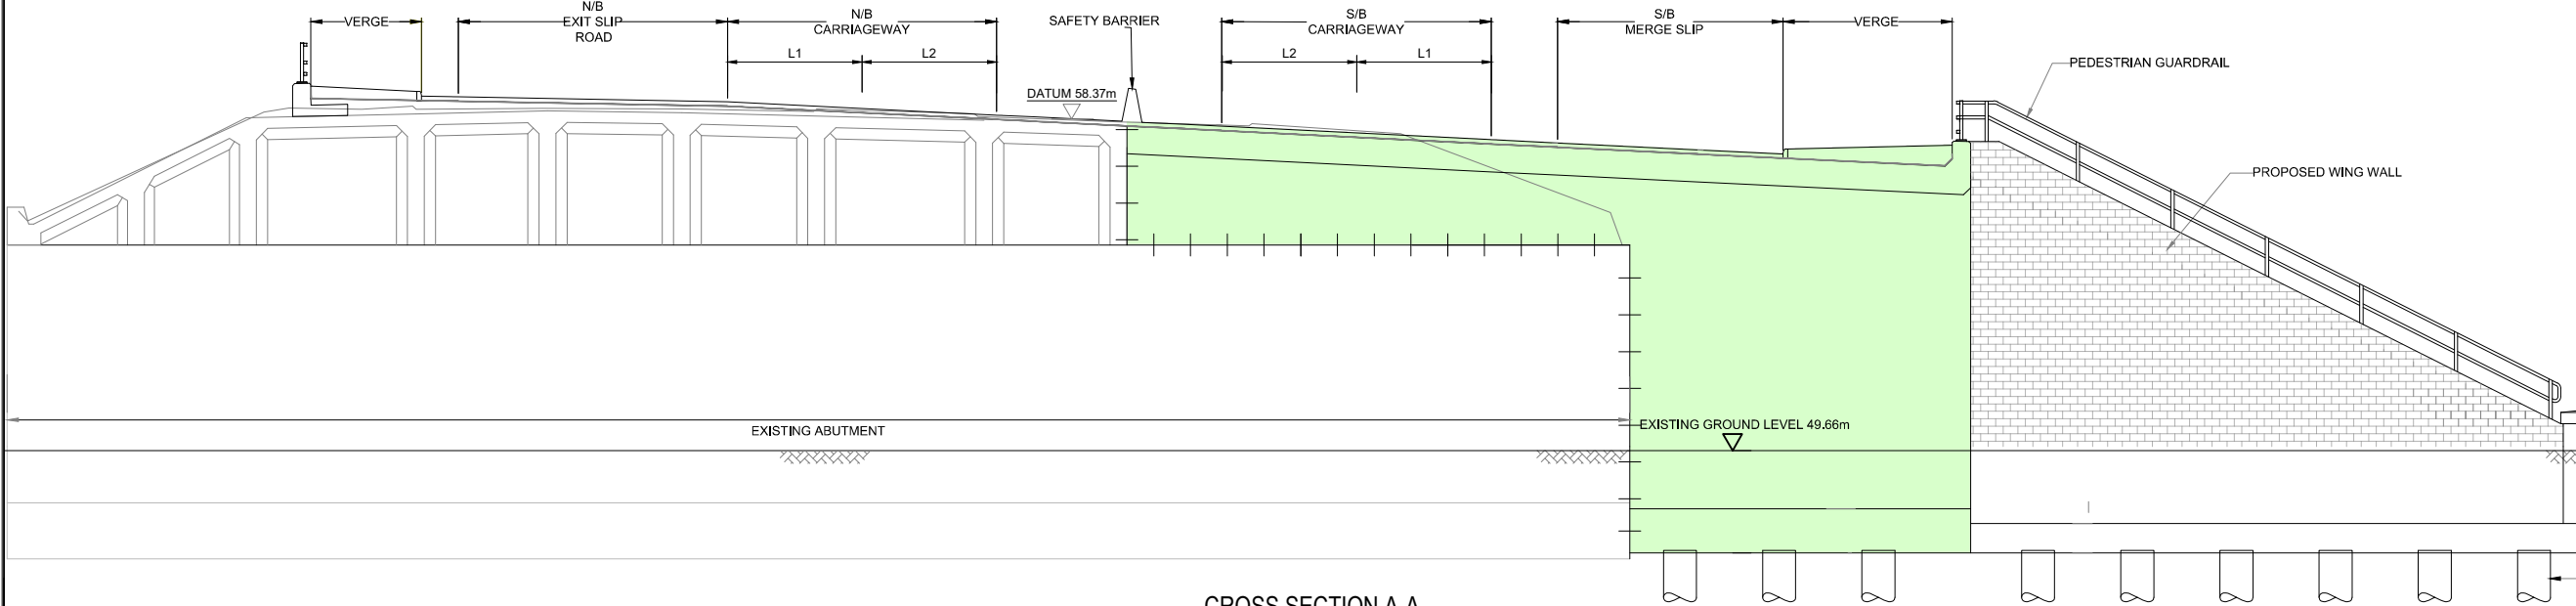

CROSS SECTION A-A
SCALE 1 : 100

First Issue	LE	GS	16/04/19	C01
Revision Details	By	Check	Date	Suff

Purpose of issue
DCO APPLICATION

Client
Highways England
Floor 5
Two Colmore Square
38 Colmore Circus
Birmingham
B4 6BN



Development Consent Order Number
TR010022

Project Title
**A38
DERBY JUNCTIONS**


Drawing Title
**STRUCTURES ENGINEERING
DRAWINGS & SECTIONS
REGULATIONS 5(2)(o)
& 6(2) SHEET 7 OF 10**

Designed GS	Drawn LE	Checked SW	Approved GS	Date 15/04/19
Internal Project No. 60533462			Suitability D7	
Scale @ A1 AS SHOWN			Zone Whole Scheme	

THIS DOCUMENT HAS BEEN PREPARED PURSUANT TO AND SUBJECT TO THE TERMS OF AECOM'S APPOINTMENT BY ITS CLIENT. AECOM ACCEPTS NO LIABILITY FOR ANY USE OF THIS DOCUMENT OTHER THAN BY ITS ORIGINAL CLIENT OR FOLLOWING AECOM'S EXPRESS AGREEMENT TO SUCH USE, AND ONLY FOR THE PURPOSES FOR WHICH IT WAS PREPARED AND PROVIDED.

Drawing Number HE514503	Originator -ACM	Volume -DCO-	Rev C01
A38_SW_PR_ZZ	-DR-DC-0076		
Location	I Type	I Role	I Number

Plot Date : 17 April 2019 09:21:12
File Name: C:\P\WORKING\AECOM_EU\STEPHANE WILSON\1004161070\HE514503\ACM-DCO-A38_SW_PR_ZZ-DR-DC-0076

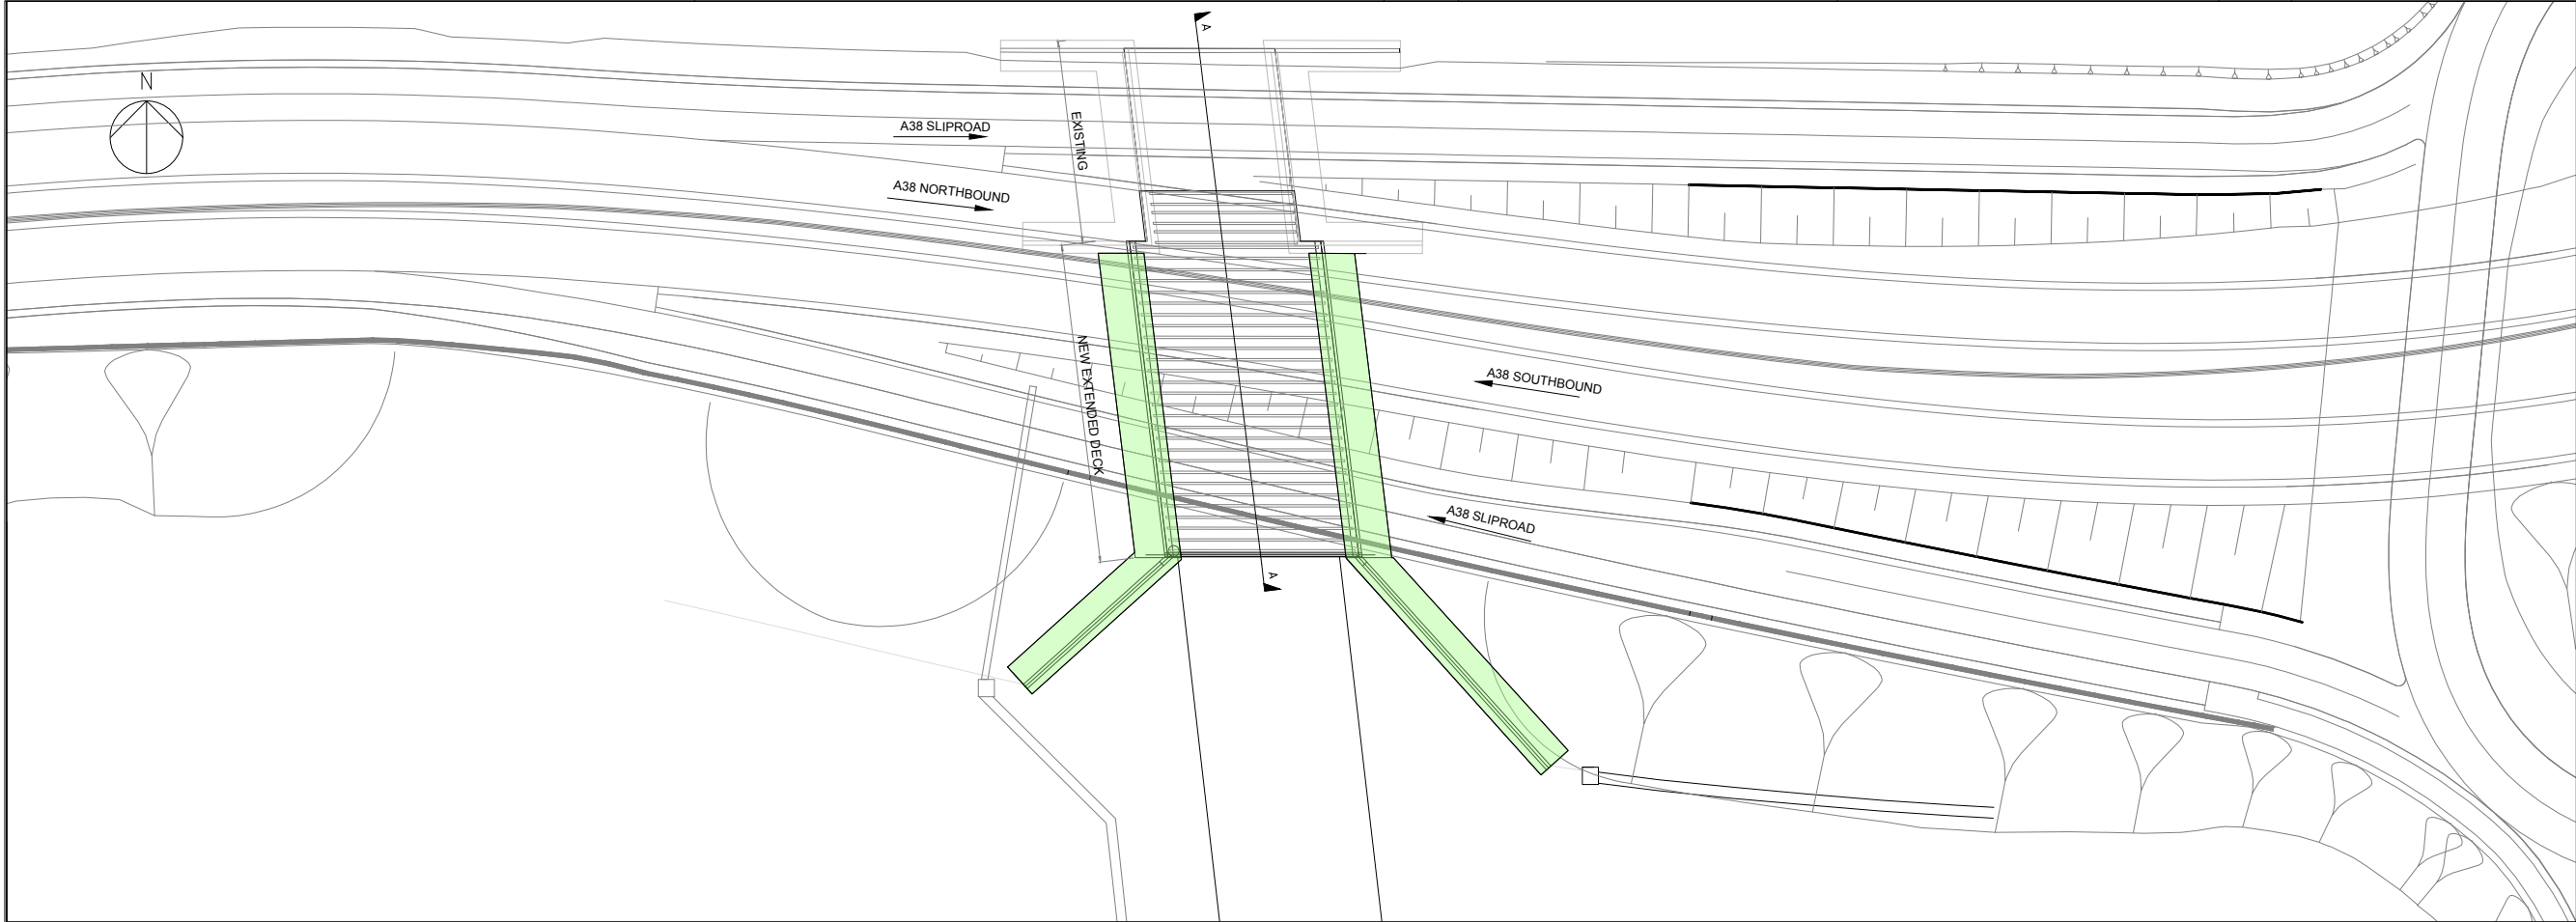

PLAN OF BRITISH RAILWAYS 11B BRIDGE
SCALE 1 : 1000

- NOTES
1. THIS DRAWING IS TO BE READ IN CONJUNCTION WITH ALL OTHER RELEVANT DOCUMENTATION.
 2. DO NOT SCALE FROM THIS DRAWING, USE ONLY PRINTED DIMENSIONS.
 3. ALL DIMENSIONS IN MILLIMETRES, ALL CHAINAGES, LEVELS AND COORDINATES ARE IN METRES UNLESS DEFINED OTHERWISE.

First Issue	LE	GS	17/04/19	C01
Revision Details	By	Check	Date	Suffix

Purpose of issue
DCO APPLICATION

Client
Highways England
Floor 5
Two Colmore Square
38 Colmore Circus
Birmingham
B4 6BN



Development Consent Order Number
TR010022


Project Title
**A38
DERBY JUNCTIONS**

Drawing Title
**STRUCTURES ENGINEERING
DRAWINGS & SECTIONS
REGULATIONS 5(2)(o)
& 6(2) SHEET 8 OF 10**


Designed GS	Drawn LE	Checked SW	Approved GS	Date 15/04/19
Internal Project No. 60533462			Suitability D7	
Scale @ A1 AS SHOWN			Zone Whole Scheme	

THIS DOCUMENT HAS BEEN PREPARED PURSUANT TO AND SUBJECT TO THE TERMS OF AECOM'S APPOINTMENT BY ITS CLIENT. AECOM ACCEPTS NO LIABILITY FOR ANY USE OF THIS DOCUMENT OTHER THAN BY ITS ORIGINAL CLIENT OR FOLLOWING AECOM'S EXPRESS AGREEMENT TO SUCH USE, AND ONLY FOR THE PURPOSES FOR WHICH IT WAS PREPARED AND PROVIDED.


Drawing Number Highways England PIN HE514503	Originator -ACM	Volume -DCO-	Rev C01
A38_SW_PR_ZZ	-DR-DC-0077		
Location	Type	Role	Number

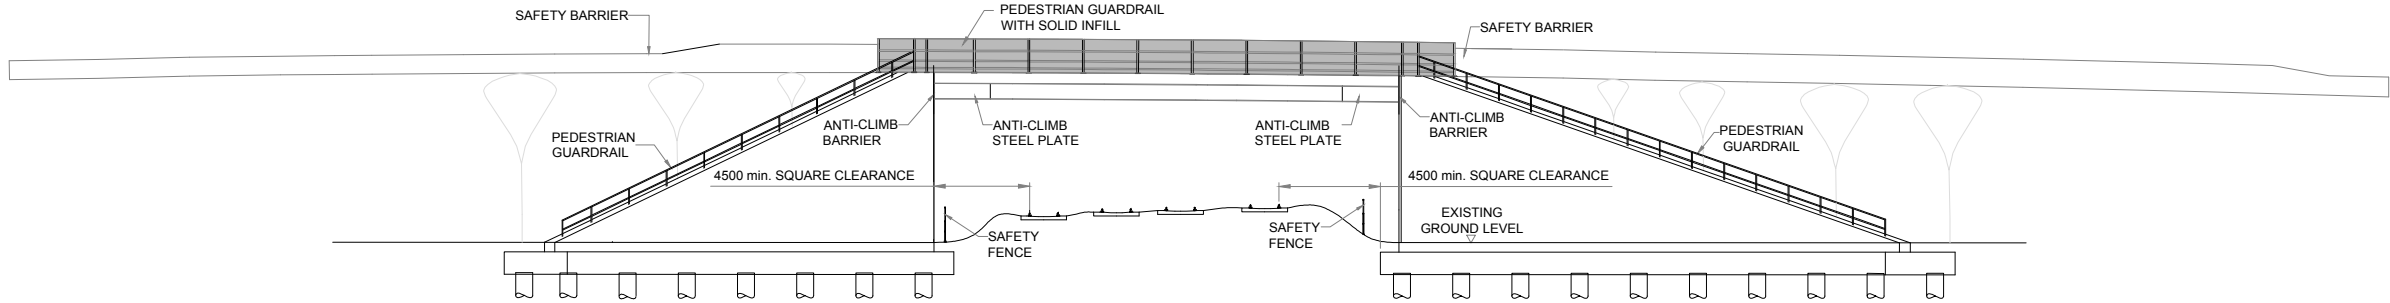


ELEVATION
SCALE 1 : 200

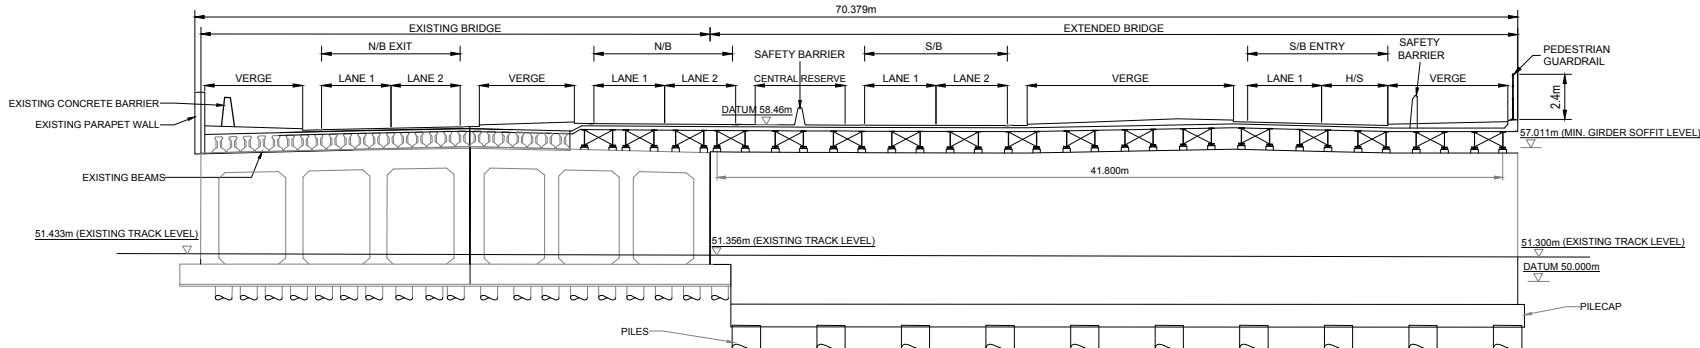


CROSS SECTION A-A
SCALE 1 : 200

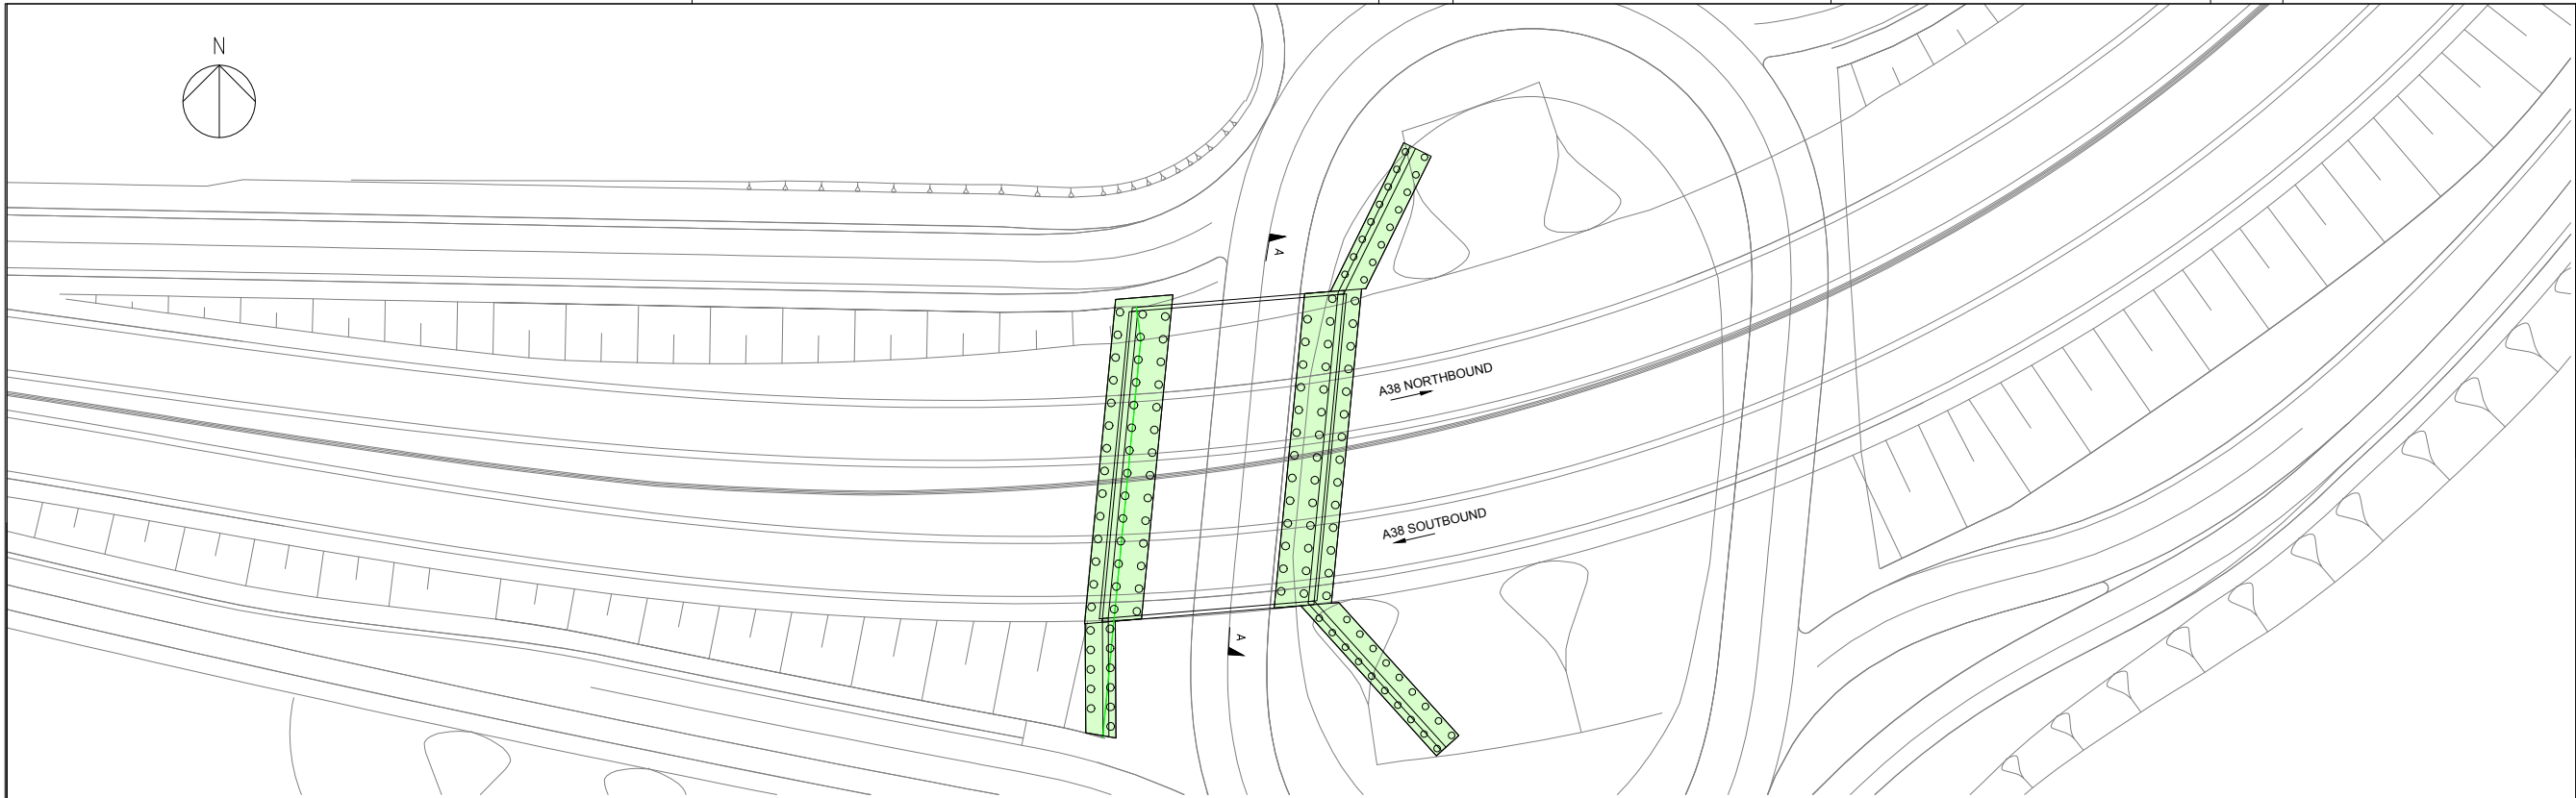

PLAN OF LITTLE EATON JUNCTION WEST UNDERBRIDGE.
SCALE 1 : 500

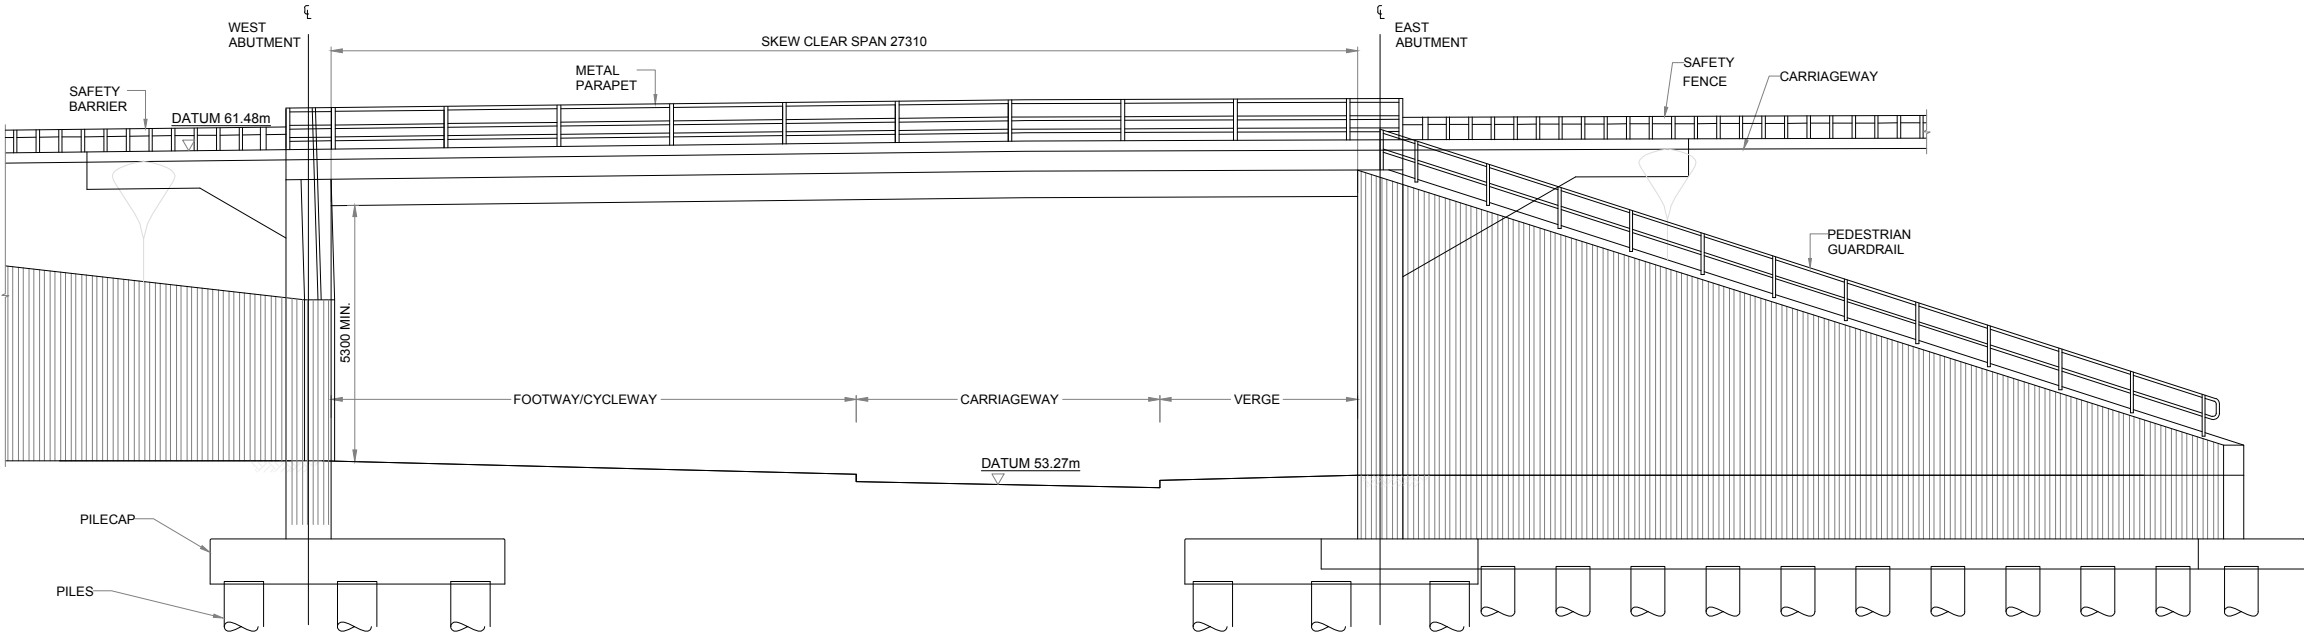

ELEVATION
SCALE 1 : 100

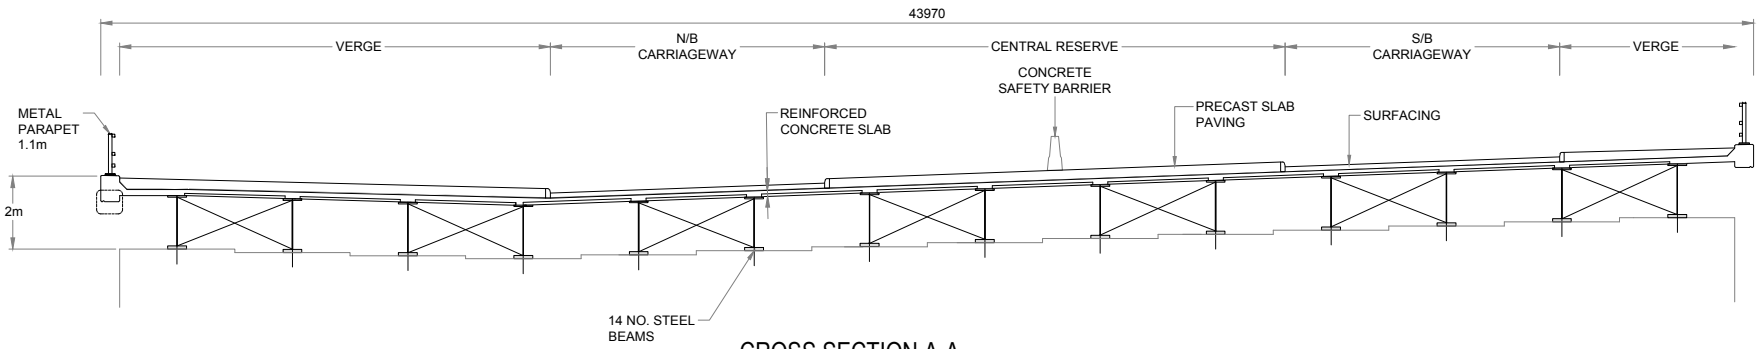

CROSS SECTION A-A
SCALE 1 : 100

- NOTES
1. THIS DRAWING IS TO BE READ IN CONJUNCTION WITH ALL OTHER RELEVANT DOCUMENTATION.
 2. DO NOT SCALE FROM THIS DRAWING, USE ONLY PRINTED DIMENSIONS.
 3. ALL DIMENSIONS IN MILLIMETRES, ALL CHAINAGES, LEVELS AND COORDINATES ARE IN METRES UNLESS DEFINED OTHERWISE.

First Issue	LE	GS	16/04/19	C01
Revision Details	By	Check	Date	Suffix

Purpose of issue
DCO APPLICATION

Client
Highways England
Floor 5
Two Colmore Square
38 Colmore Circus
Birmingham
B4 6BN



Development Consent Order Number
TR010022


Project Title
**A38
DERBY JUNCTIONS**

Drawing Title
**STRUCTURES ENGINEERING
DRAWINGS & SECTIONS
REGULATIONS 5(2)(o)
& 6(2) SHEET 9 OF 10**


Designed GS	Drawn LE	Checked SW	Approved GS	Date 15/04/19
Internal Project No. 60533462			Suitability D7	
Scale @ A1 AS SHOWN			Zone Whole Scheme	

THIS DOCUMENT HAS BEEN PREPARED PURSUANT TO AND SUBJECT TO THE TERMS OF AECOM'S APPOINTMENT BY ITS CLIENT. AECOM ACCEPTS NO LIABILITY FOR ANY USE OF THIS DOCUMENT OTHER THAN BY ITS ORIGINAL CLIENT OR FOLLOWING AECOM'S EXPRESS AGREEMENT TO SUCH USE, AND ONLY FOR THE PURPOSES FOR WHICH IT WAS PREPARED AND PROVIDED.


Drawing Number Highways England PIN HE514503	Originator -ACM	Volume -DCO-	Rev C01
A38_SW_PR_ZZ		-DR-DC-0078	
Location	Type	Role	Number

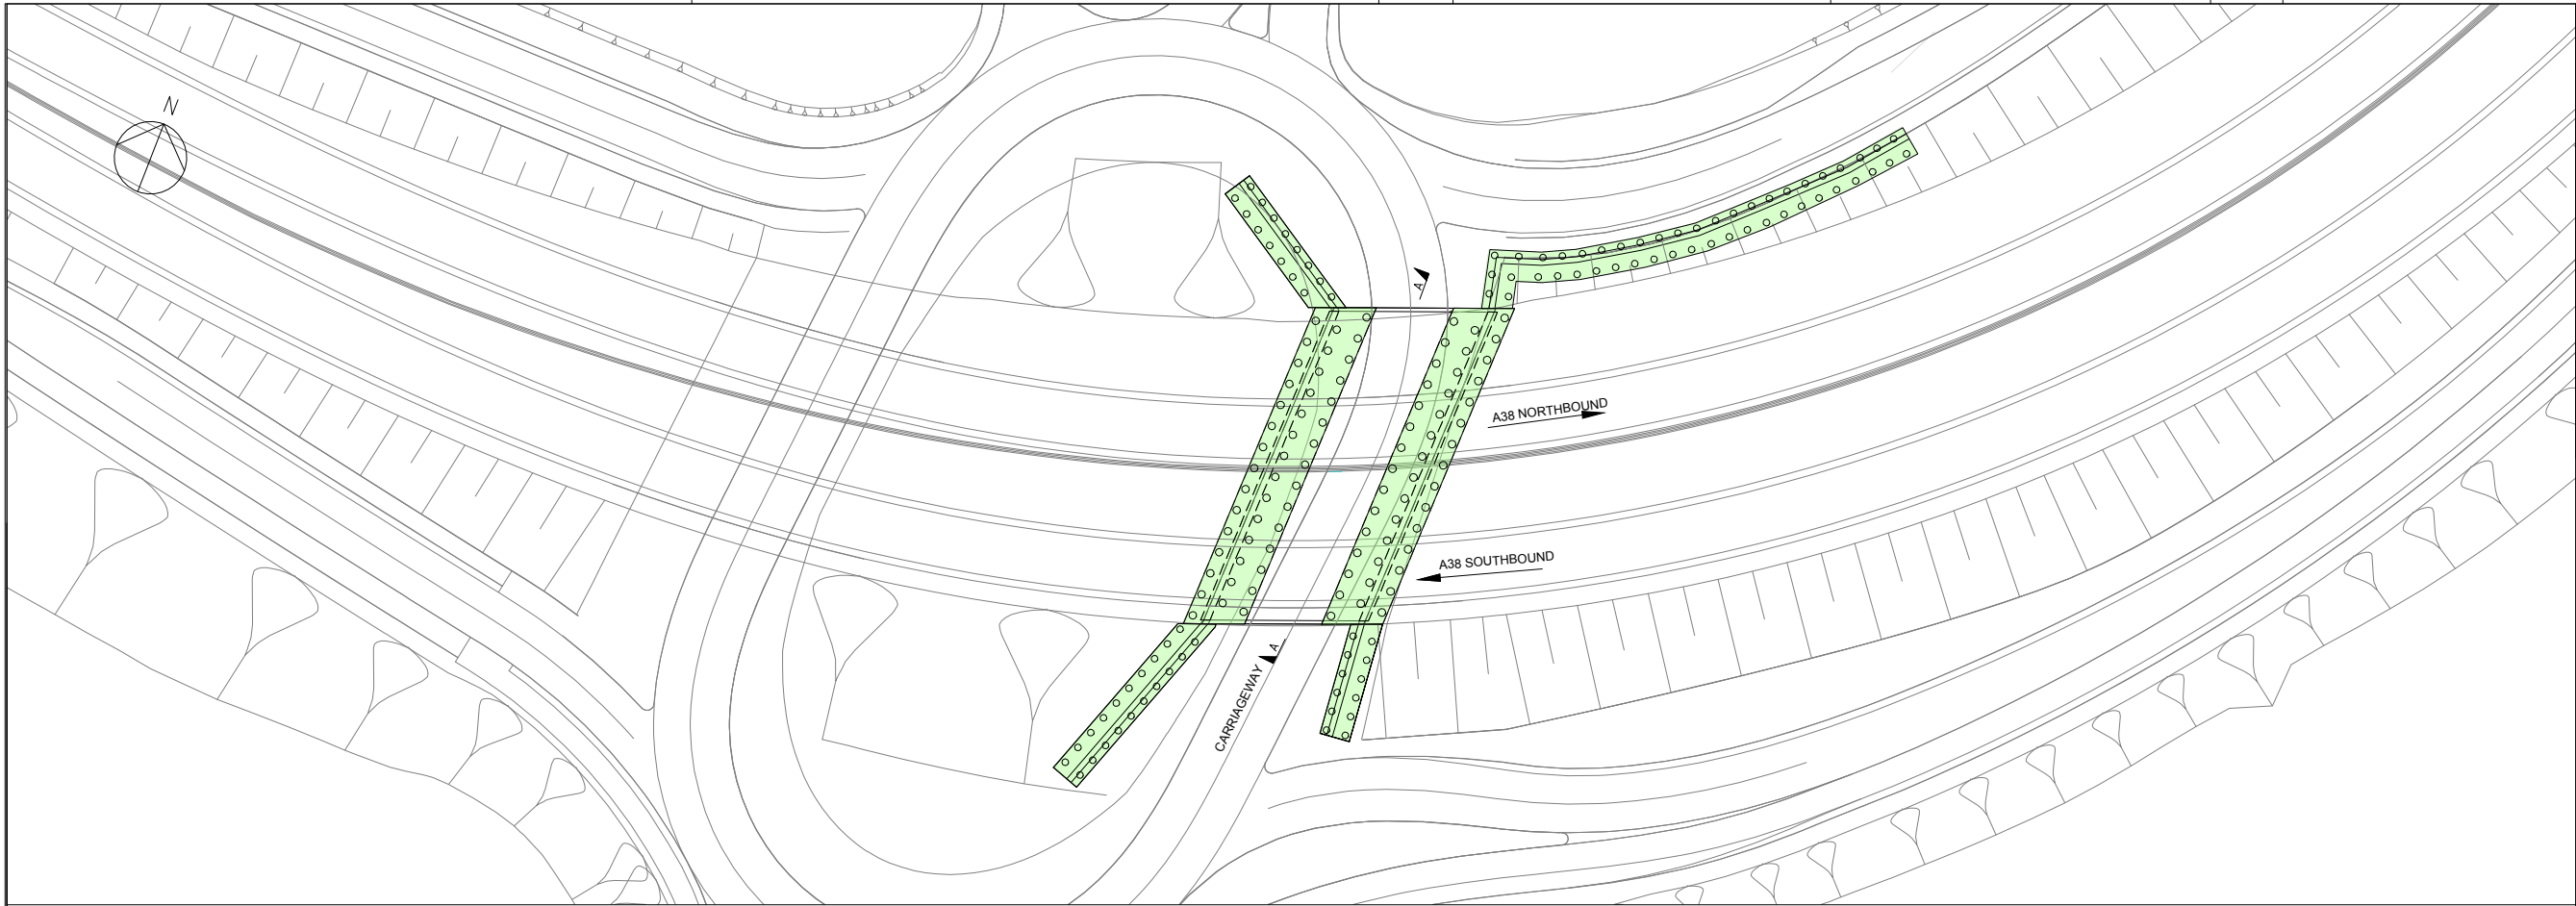

PLAN OF LITTLE EATON JUNCTION EAST UNDERBRIDGE
SCALE 1 : 500

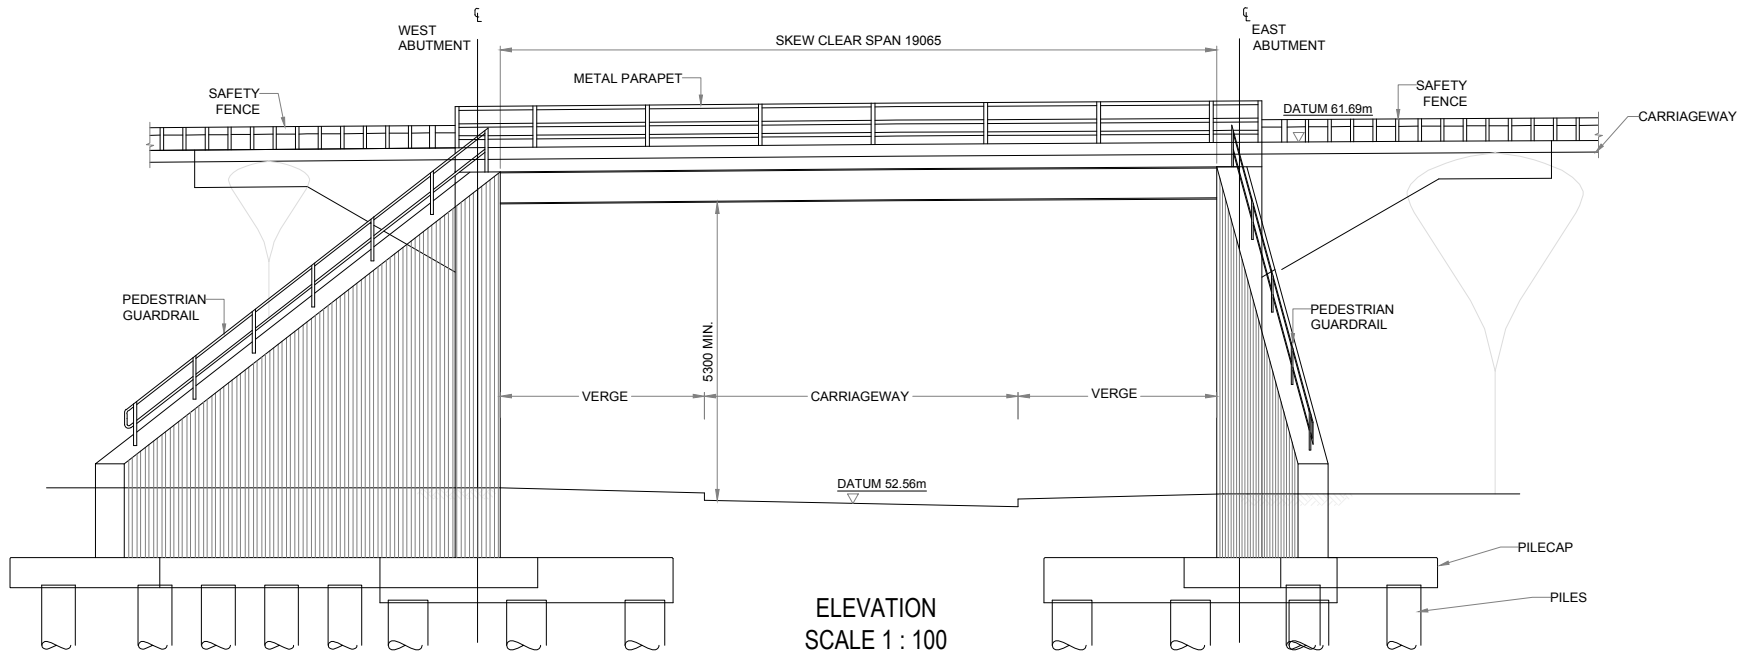

ELEVATION
SCALE 1 : 100

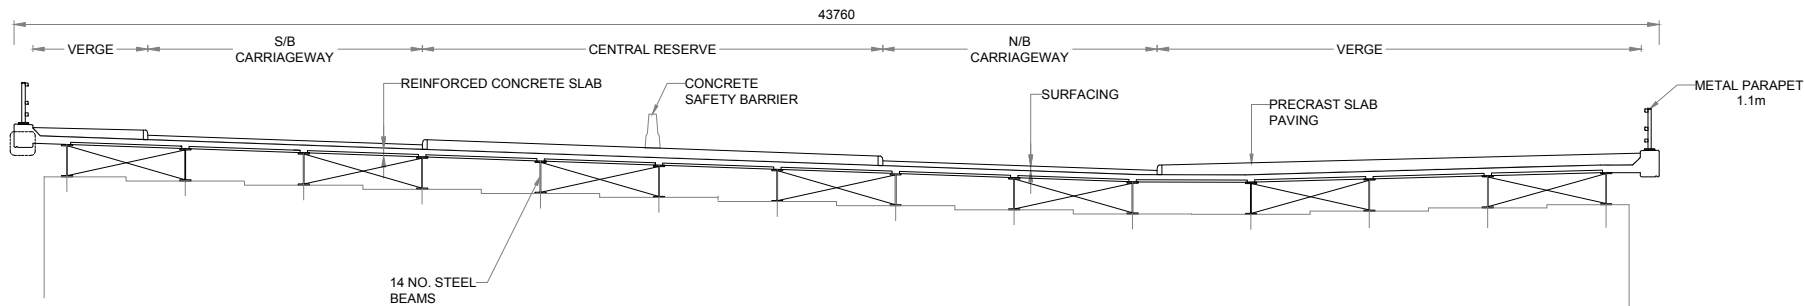

CROSS SECTION A-A
SCALE 1 : 100

- NOTES
1. THIS DRAWING IS TO BE READ IN CONJUNCTION WITH ALL OTHER RELEVANT DOCUMENTATION.
 2. DO NOT SCALE FROM THIS DRAWING, USE ONLY PRINTED DIMENSIONS.
 3. ALL DIMENSIONS IN MILLIMETRES, ALL CHAINAGES, LEVELS AND COORDINATES ARE IN METRES UNLESS DEFINED OTHERWISE.

First Issue	LE	GS	16/04/19	C01
Revision Details	By	Check	Date	Suffix

Purpose of issue
DCO APPLICATION

Client
Highways England
Floor 5
Two Colmore Square
38 Colmore Circus
Birmingham
B4 6BN



Development Consent Order Number
TR010022

Project Title
**A38
DERBY JUNCTIONS**

Drawing Title
**STRUCTURES ENGINEERING
DRAWINGS & SECTIONS
REGULATIONS 5(2)(o)
& 6(2) SHEET 10 OF 10**

Designed GS	Drawn LE	Checked SW	Approved GS	Date 15/04/19
Internal Project No. 60533462			Suitability D7	
Scale @ A1 AS SHOWN			Zone Whole Scheme	

THIS DOCUMENT HAS BEEN PREPARED PURSUANT TO AND SUBJECT TO THE TERMS OF AECOM'S APPOINTMENT BY ITS CLIENT. AECOM ACCEPTS NO LIABILITY FOR ANY USE OF THIS DOCUMENT OTHER THAN BY ITS ORIGINAL CLIENT OR FOLLOWING AECOM'S EXPRESS AGREEMENT TO SUCH USE, AND ONLY FOR THE PURPOSES FOR WHICH IT WAS PREPARED AND PROVIDED.

Drawing Number Highways England PIN HE514503	Originator -ACM	Volume -DCO-	Rev C01
Location A38_SW_PR_ZZ		Type -DR-DC-0079	Number