

NOTES

1. THIS DRAWING IS TO BE READ IN CONJUNCTION WITH ALL OTHER RELEVANT DOCUMENTATION.

2. DO NOT SCALE FROM THIS DRAWING, USE ONLY PRINTED DIMENSIONS.

3. ALL DIMENSIONS IN METRES, ALL CHAINAGES, LEVELS AND COORDINATES ARE IN METRES UNLESS DEFINED OTHERWISE.


LEGEND

- SCHEME BOUNDARY
- DELIVERY ROUTES
- MAIN HAUL ROUTES
- SATELLITE COMPOUNDS FOR MATERIALS STORAGE AND WELFARE FACILITIES

FIRST ISSUE	GB	SW	01/04/19	C01
Revision Details	By	Check	Date	Suffix
Purpose of Issue				
DCO APPLICATION				
Client Highways England Floor 5 38 Colmore Square Birmingham B4 6BN				
Development Consent Order Number TR010022				
Project Title A38 DERBY JUNCTIONS				
Drawing Title FIGURE 2.11A ILLUSTRATIVE CONSTRUCTION COMPOUNDS, DELIVERY AND HAUL ROUTES				
Designed SW	Drawn GB	Checked SW	Approved SW	Date 01/04/19
Internal Project No 60533462			Suitability D7	
Scale @ A3 1:7,500			Zone A38	
THIS DOCUMENT HAS BEEN PREPARED PURSUANT TO AND SUBJECT TO THE TERMS OF AECOM'S APPOINTMENT BY ITS CLIENT. AECOM ACCEPTS NO LIABILITY FOR ANY USE OF THIS DOCUMENT OTHER THAN BY ITS ORIGINAL CLIENT OR FOLLOWING AECOM'S EXPRESS AGREEMENT TO SUCH USE, AND ONLY FOR THE PURPOSES FOR WHICH IT WAS PREPARED AND PROVIDED.				
Drawing Number Highways England Pin   Originator   Volume HE514503 -ACM -EGN- A38_SW_PR_ZZ -DR-LE-0035				Rev C01

Filename: K:\Newpoge\60533462 - A38 GIS\GIS02\_Maps\00 Environmental Statement\DCO Template\TR010022\_A38 Environmental Statement\_Figures\_Figure 2.11.mxd



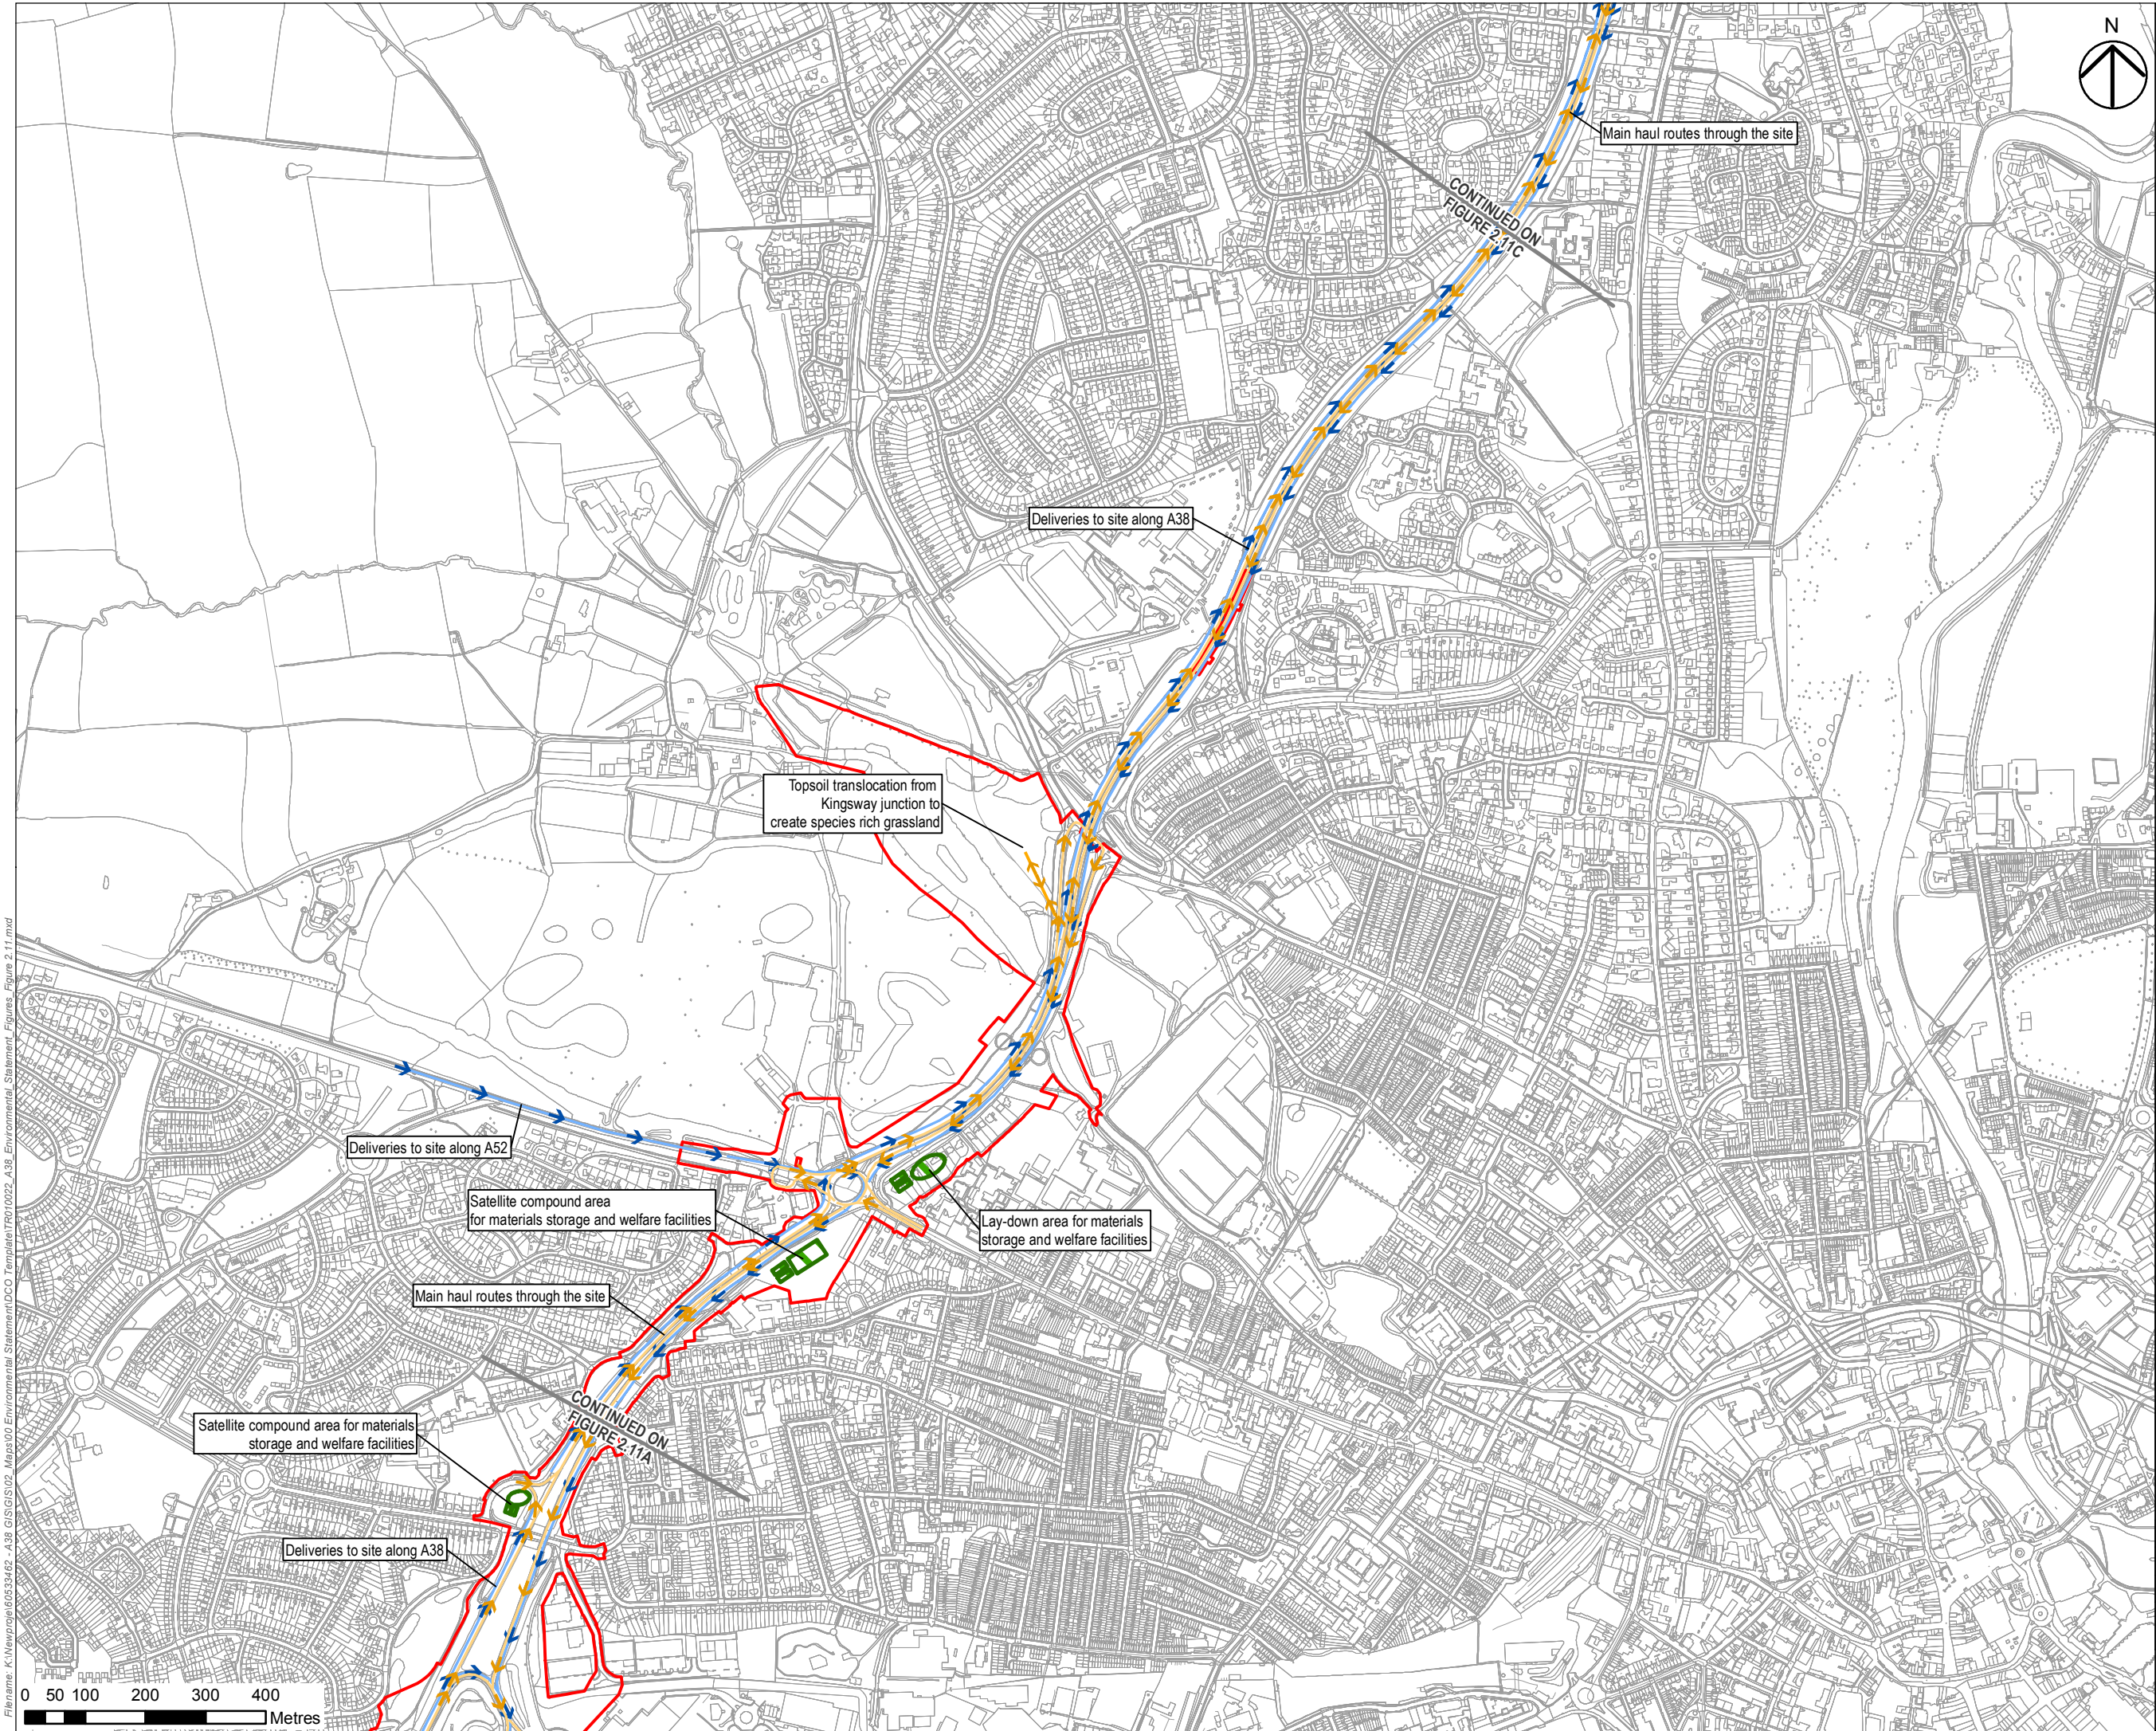

NOTES

1. THIS DRAWING IS TO BE READ IN CONJUNCTION WITH ALL OTHER RELEVANT DOCUMENTATION.

2. DO NOT SCALE FROM THIS DRAWING, USE ONLY PRINTED DIMENSIONS.

3. ALL DIMENSIONS IN METRES, ALL CHAINAGES, LEVELS AND COORDINATES ARE IN METRES UNLESS DEFINED OTHERWISE.

LEGEND

- SCHEME BOUNDARY
- DELIVERY ROUTES
- MAIN HAUL ROUTES
- SATELLITE COMPOUNDS FOR MATERIALS STORAGE AND WELFARE FACILITIES

FIRST ISSUE	GB	SW	01/04/19	C01
Revision Details	By	Check	Date	Suffix
Purpose of Issue				
DCO APPLICATION				
Client Highways England Floor 5 Two Colmore Square 38 Colmore Circus Birmingham B4 6BN				
Development Consent Order Number TR010022				
Project Title A38 DERBY JUNCTIONS				
Drawing Title FIGURE 2.11B ILLUSTRATIVE CONSTRUCTION COMPOUNDS, DELIVERY AND HAUL ROUTES				
Designed SW	Drawn GB	Checked SW	Approved SW	Date 01/04/19
Internal Project No 60533462				Suitability D7
Scale @ A3 1:10,000				Zone A38
THIS DOCUMENT HAS BEEN PREPARED PURSUANT TO AND SUBJECT TO THE TERMS OF AECOM'S APPOINTMENT BY ITS CLIENT. AECOM ACCEPTS NO LIABILITY FOR ANY USE OF THIS DOCUMENT OTHER THAN BY ITS ORIGINAL CLIENT OR FOLLOWING AECOM'S EXPRESS AGREEMENT TO SUCH USE, AND ONLY FOR THE PURPOSES FOR WHICH IT WAS PREPARED AND PROVIDED.				
Drawing Number Highways England Pin   Originator   Volume HE514503 -ACM -EGN- A38_SW_PR_ZZ -DR-LE-0036				Rev C01



