

NOTES

1. THIS DRAWING IS TO BE READ IN CONJUNCTION WITH ALL OTHER RELEVANT DOCUMENTATION.
2. DO NOT SCALE FROM THIS DRAWING, USE ONLY PRINTED DIMENSIONS.
3. ALL DIMENSIONS IN METRES, ALL CHAINAGES, LEVELS AND COORDINATES ARE IN METRES UNLESS DEFINED OTHERWISE.

LEGEND

- SCHEME BOUNDARY
- 200M STUDY AREA
- SATELLITE COMPOUND, STORAGE & LAYDOWN AREAS
- TRACK IN AND OUT OF CONSTRUCTION AREAS & SATELLITE COMPOUNDS

FIRST ISSUE	GB	SW	29/03/19	C01
Revision Details	By	Check	Date	Suffix

Purpose of Issue  
**DCO APPLICATION**

Client  
Highways England  
Floor 5  
Two Colmore Square  
38 Colmore Circus  
Birmingham  
B4 6BN



Development Consent Order Number  
**TR010022**

Project Title  
**A38  
DERBY JUNCTIONS**


Drawing Title  
**FIGURE 5.1A  
AREAS POTENTIALLY AFFECTED  
BY CONSTRUCTION PHASE DUST  
IMPACTS**

Designed MH	Drawn GB	Checked MH	Approved SW	Date 29/03/19
Internal Project No 60533462			Suitability D7	
Scale @ A3 1:12,500			Zone A38	

THIS DOCUMENT HAS BEEN PREPARED PURSUANT TO AND SUBJECT TO THE TERMS OF AECOM'S APPOINTMENT BY ITS CLIENT. AECOM ACCEPTS NO LIABILITY FOR ANY USE OF THIS DOCUMENT OTHER THAN BY ITS ORIGINAL CLIENT OR FOLLOWING AECOM'S EXPRESS AGREEMENT TO SUCH USE, AND ONLY FOR THE PURPOSES FOR WHICH IT WAS PREPARED AND PROVIDED.

Drawing Number HE514503 -ACM	Originator -EGN-	Volume A38 SW_PR_ZZ -DR-LE-0048	Rev C01
---------------------------------	---------------------	------------------------------------	------------



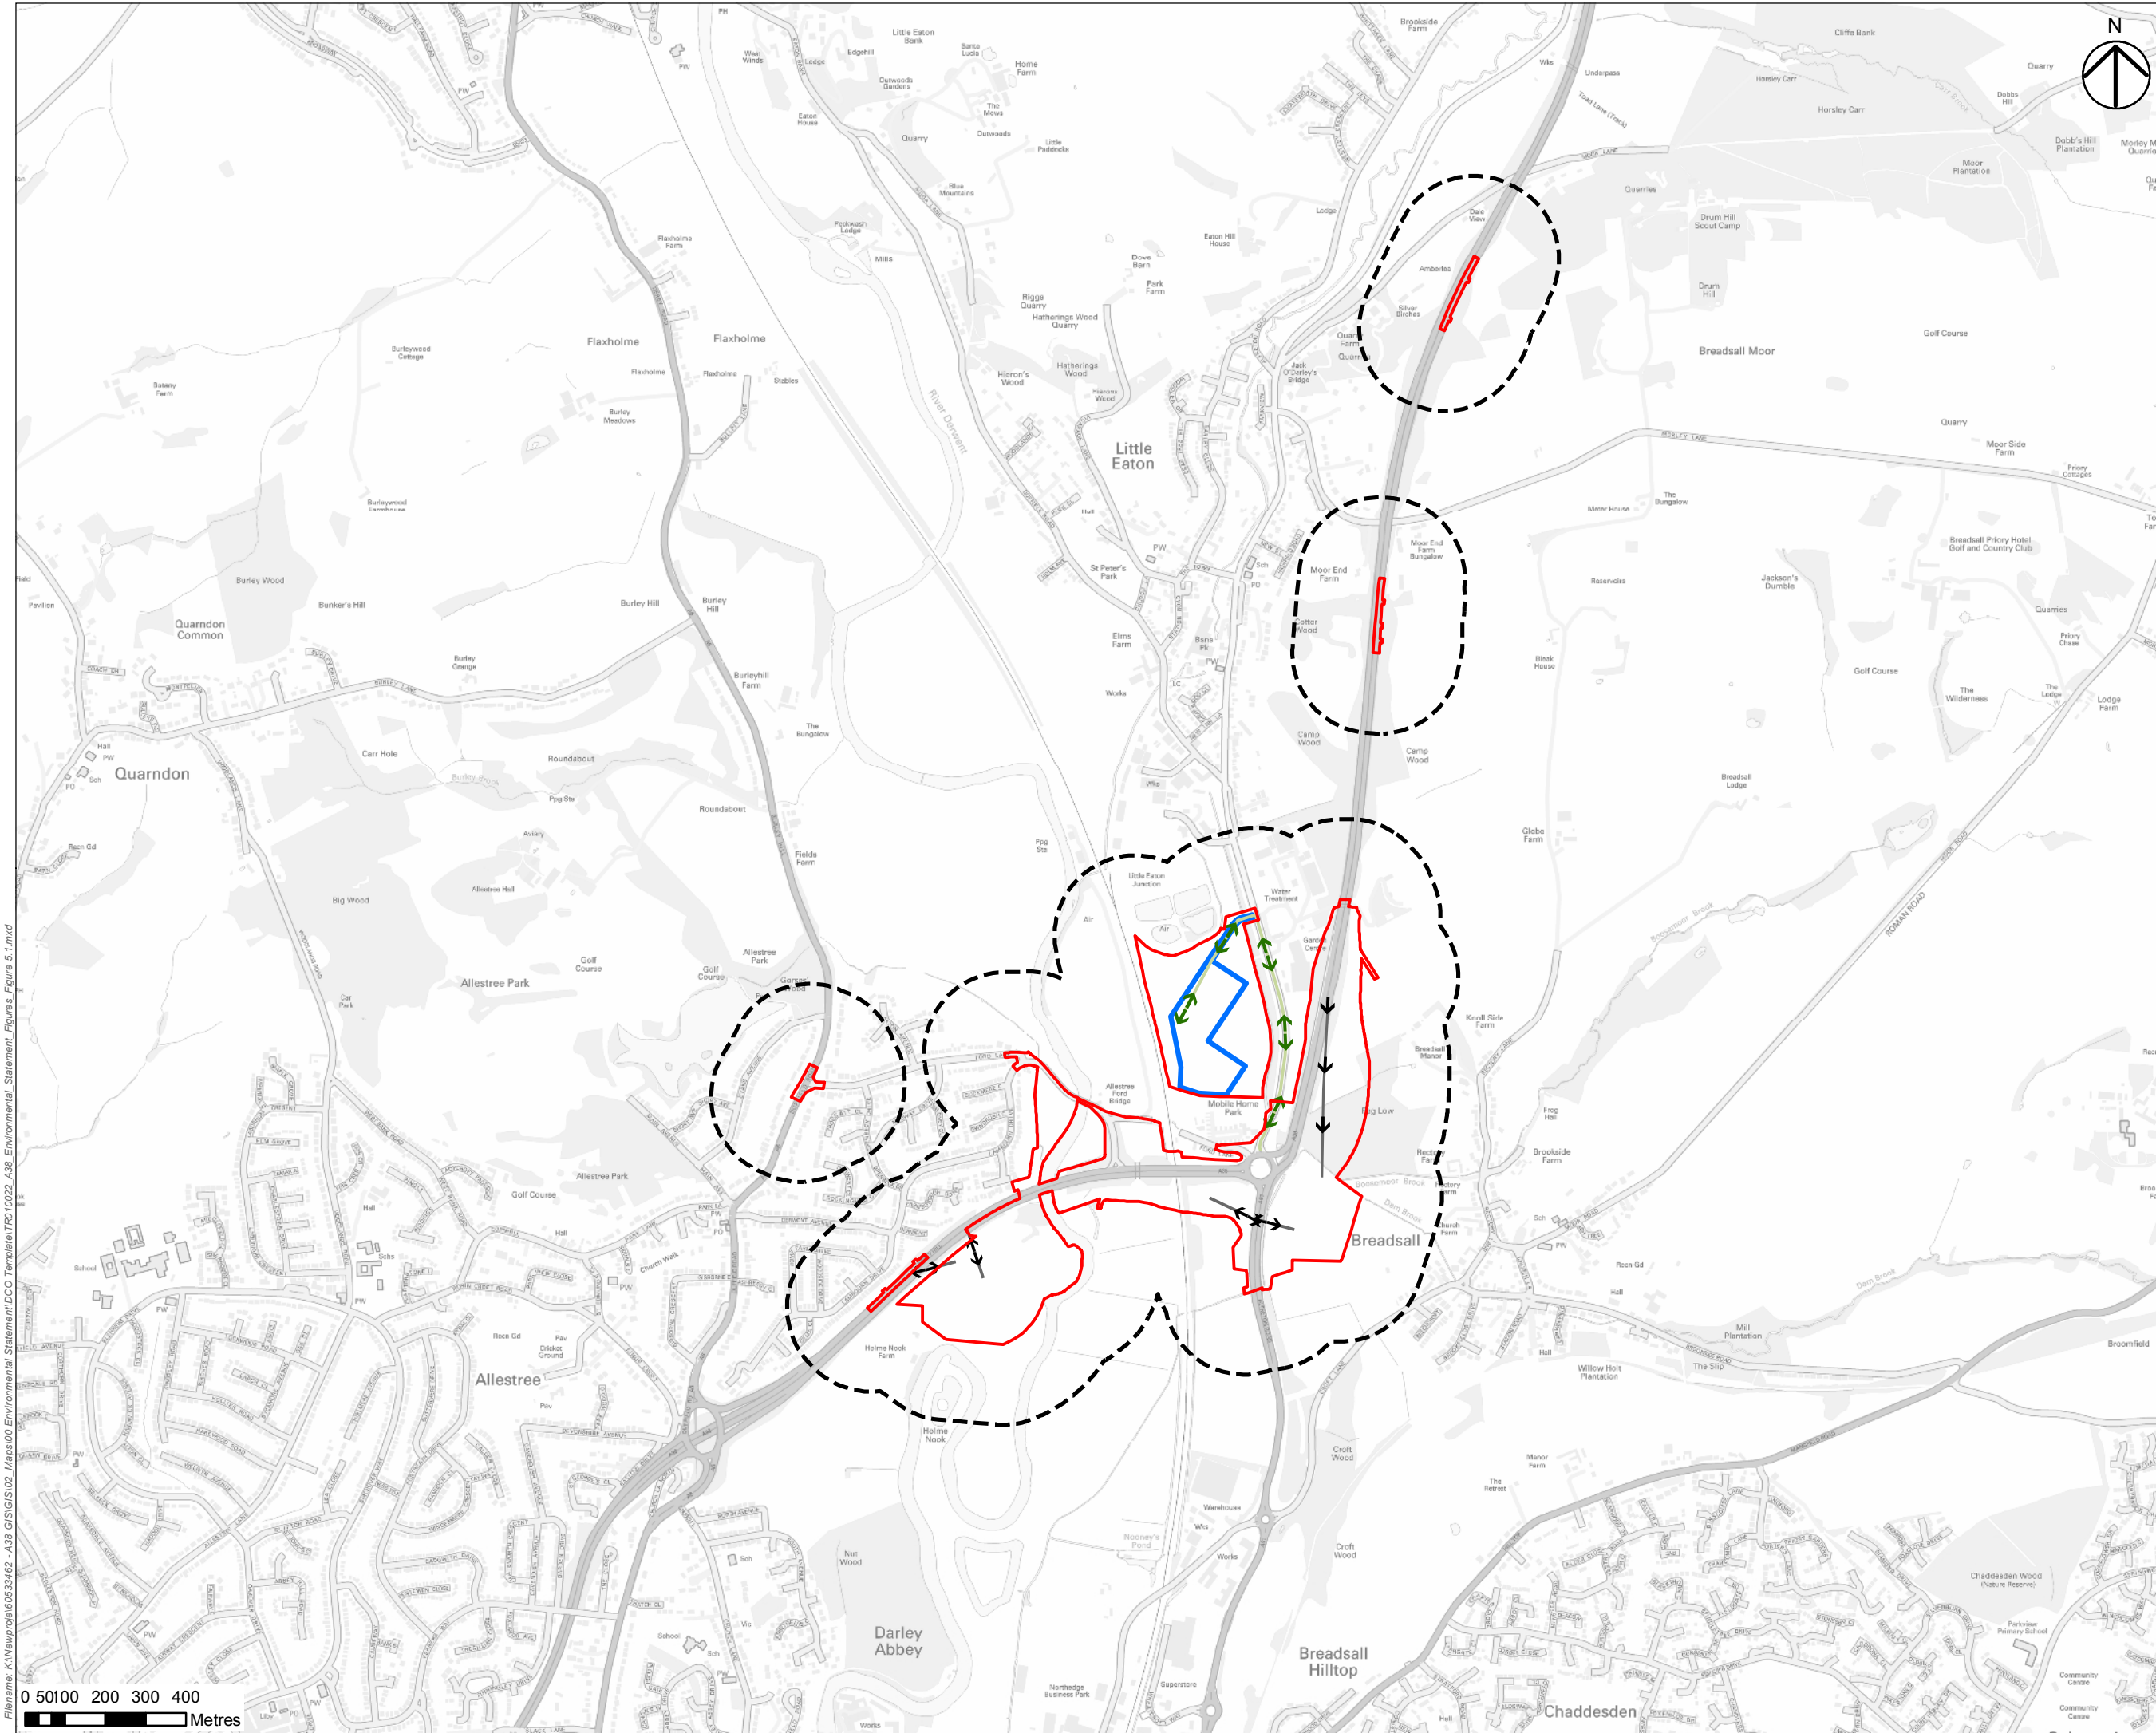

NOTES

1.THIS DRAWING IS TO BE READ IN CONJUNCTION WITH ALL OTHER RELEVANT DOCUMENTATION.

2.DO NOT SCALE FROM THIS DRAWING, USE ONLY PRINTED DIMENSIONS.

3.ALL DIMENSIONS IN METRES, ALL CHAINAGES, LEVELS AND COORDINATES ARE IN METRES UNLESS DEFINED OTHERWISE.

LEGEND

- SCHEME BOUNDARY
- 200M STUDY AREA
- MAIN CONSTRUCTION COMPOUND BOUNDARY
- ACCESS TO AND FROM MAIN COMPOUND
- TRACK IN AND OUT OF CONSTRUCTION AREAS & SATELLITE COMPOUNDS

FIRST ISSUE	GB	SW	29/03/19	C01
Revision Details	By	Check	Date	Suffix
Purpose of Issue				
DCO APPLICATION				
Client				
Highways England				
Floor 5				
38 Colmore Circus				
Birmingham				
B4 6BN				
Development Consent Order Number				
TR010022				
Project Title				
A38				
DERBY JUNCTIONS				
Drawing Title				
FIGURE 5.1B				
AREAS POTENTIALLY AFFECTED				
BY CONSTRUCTION PHASE DUST				
IMPACTS				
Designed	Drawn	Checked	Approved	Date
MH	GB	MH	SW	29/03/19
Internal Project No				Suitability
60533462				D7
Scale @ A3				Zone
1:15,000				A38
THIS DOCUMENT HAS BEEN PREPARED PURSUANT TO AND SUBJECT TO THE TERMS OF AECOM'S APPOINTMENT BY ITS CLIENT. AECOM ACCEPTS NO LIABILITY FOR ANY USE OF THIS DOCUMENT OTHER THAN BY ITS ORIGINAL CLIENT OR FOLLOWING AECOM'S EXPRESS AGREEMENT TO SUCH USE, AND ONLY FOR THE PURPOSES FOR WHICH IT WAS PREPARED AND PROVIDED.				
Drawing Number				
HE514503 -ACM				
-EGN-				
A38_SW_PR_ZZ -DR-LE-0049				
Location				
Type   Role   Number				
C01				