

NOTES

1. THIS DRAWING IS TO BE READ IN CONJUNCTION WITH ALL OTHER RELEVANT DOCUMENTATION.

2. DO NOT SCALE FROM THIS DRAWING. USE ONLY PRINTED DIMENSIONS.

3. ALL DIMENSIONS IN METRES, ALL CHAINAGES, LEVELS AND COORDINATES ARE IN METRES UNLESS DEFINED OTHERWISE.

LEGEND

LEGEND

Study area

Local Nature Reserves

AMES

Primary

Secondary


Parks and Gardens

Derwent Valley Mills World Heritage Site

Derwent Valley Mills, Core

Derwent Valley Mills, Buffer Zone

FIRST ISSUE	KH	SW	28/03/19	C01
Revision Details	By	Check	Date	Suffix
Purpose of Issue				
DCO APPLICATION				
Client				
Highways England Floor 5 Two Colmore Square 38 Colmore Circus Birmingham B4 6BN				
Development Consent Order Number				
TR010022				
Project Title				
A38 DERBY JUNCTIONS				
Drawing Title				
FIGURE 7.3A- LANDSCAPE DESIGNATION AREAS				
Designed	Drawn	Checked	Approved	Date
CL	KH	JA	SW	28/03/19
Internal Project No			Suitability	
60533462			D7	
Scale @ A3			Zone	
1:35,000			A38	
THIS DOCUMENT HAS BEEN PREPARED PURSUANT TO AND SUBJECT TO THE TERMS OF AECOM'S APPOINTMENT BY ITS CLIENT. AECOM ACCEPTS NO LIABILITY FOR ANY USE OF THIS DOCUMENT OTHER THAN BY ITS ORIGINAL CLIENT OR FOLLOWING AECOM'S EXPRESS AGREEMENT TO SUCH USE, AND ONLY FOR THE PURPOSES FOR WHICH IT WAS PREPARED AND PROVIDED.				
Drawing Number		Originator		Volume
HE514503 -ACM		-EGN-		C01
A38_SW_PR_ZZ		-DR-LE-0153		
Location		Type 1 Role 1 Number		

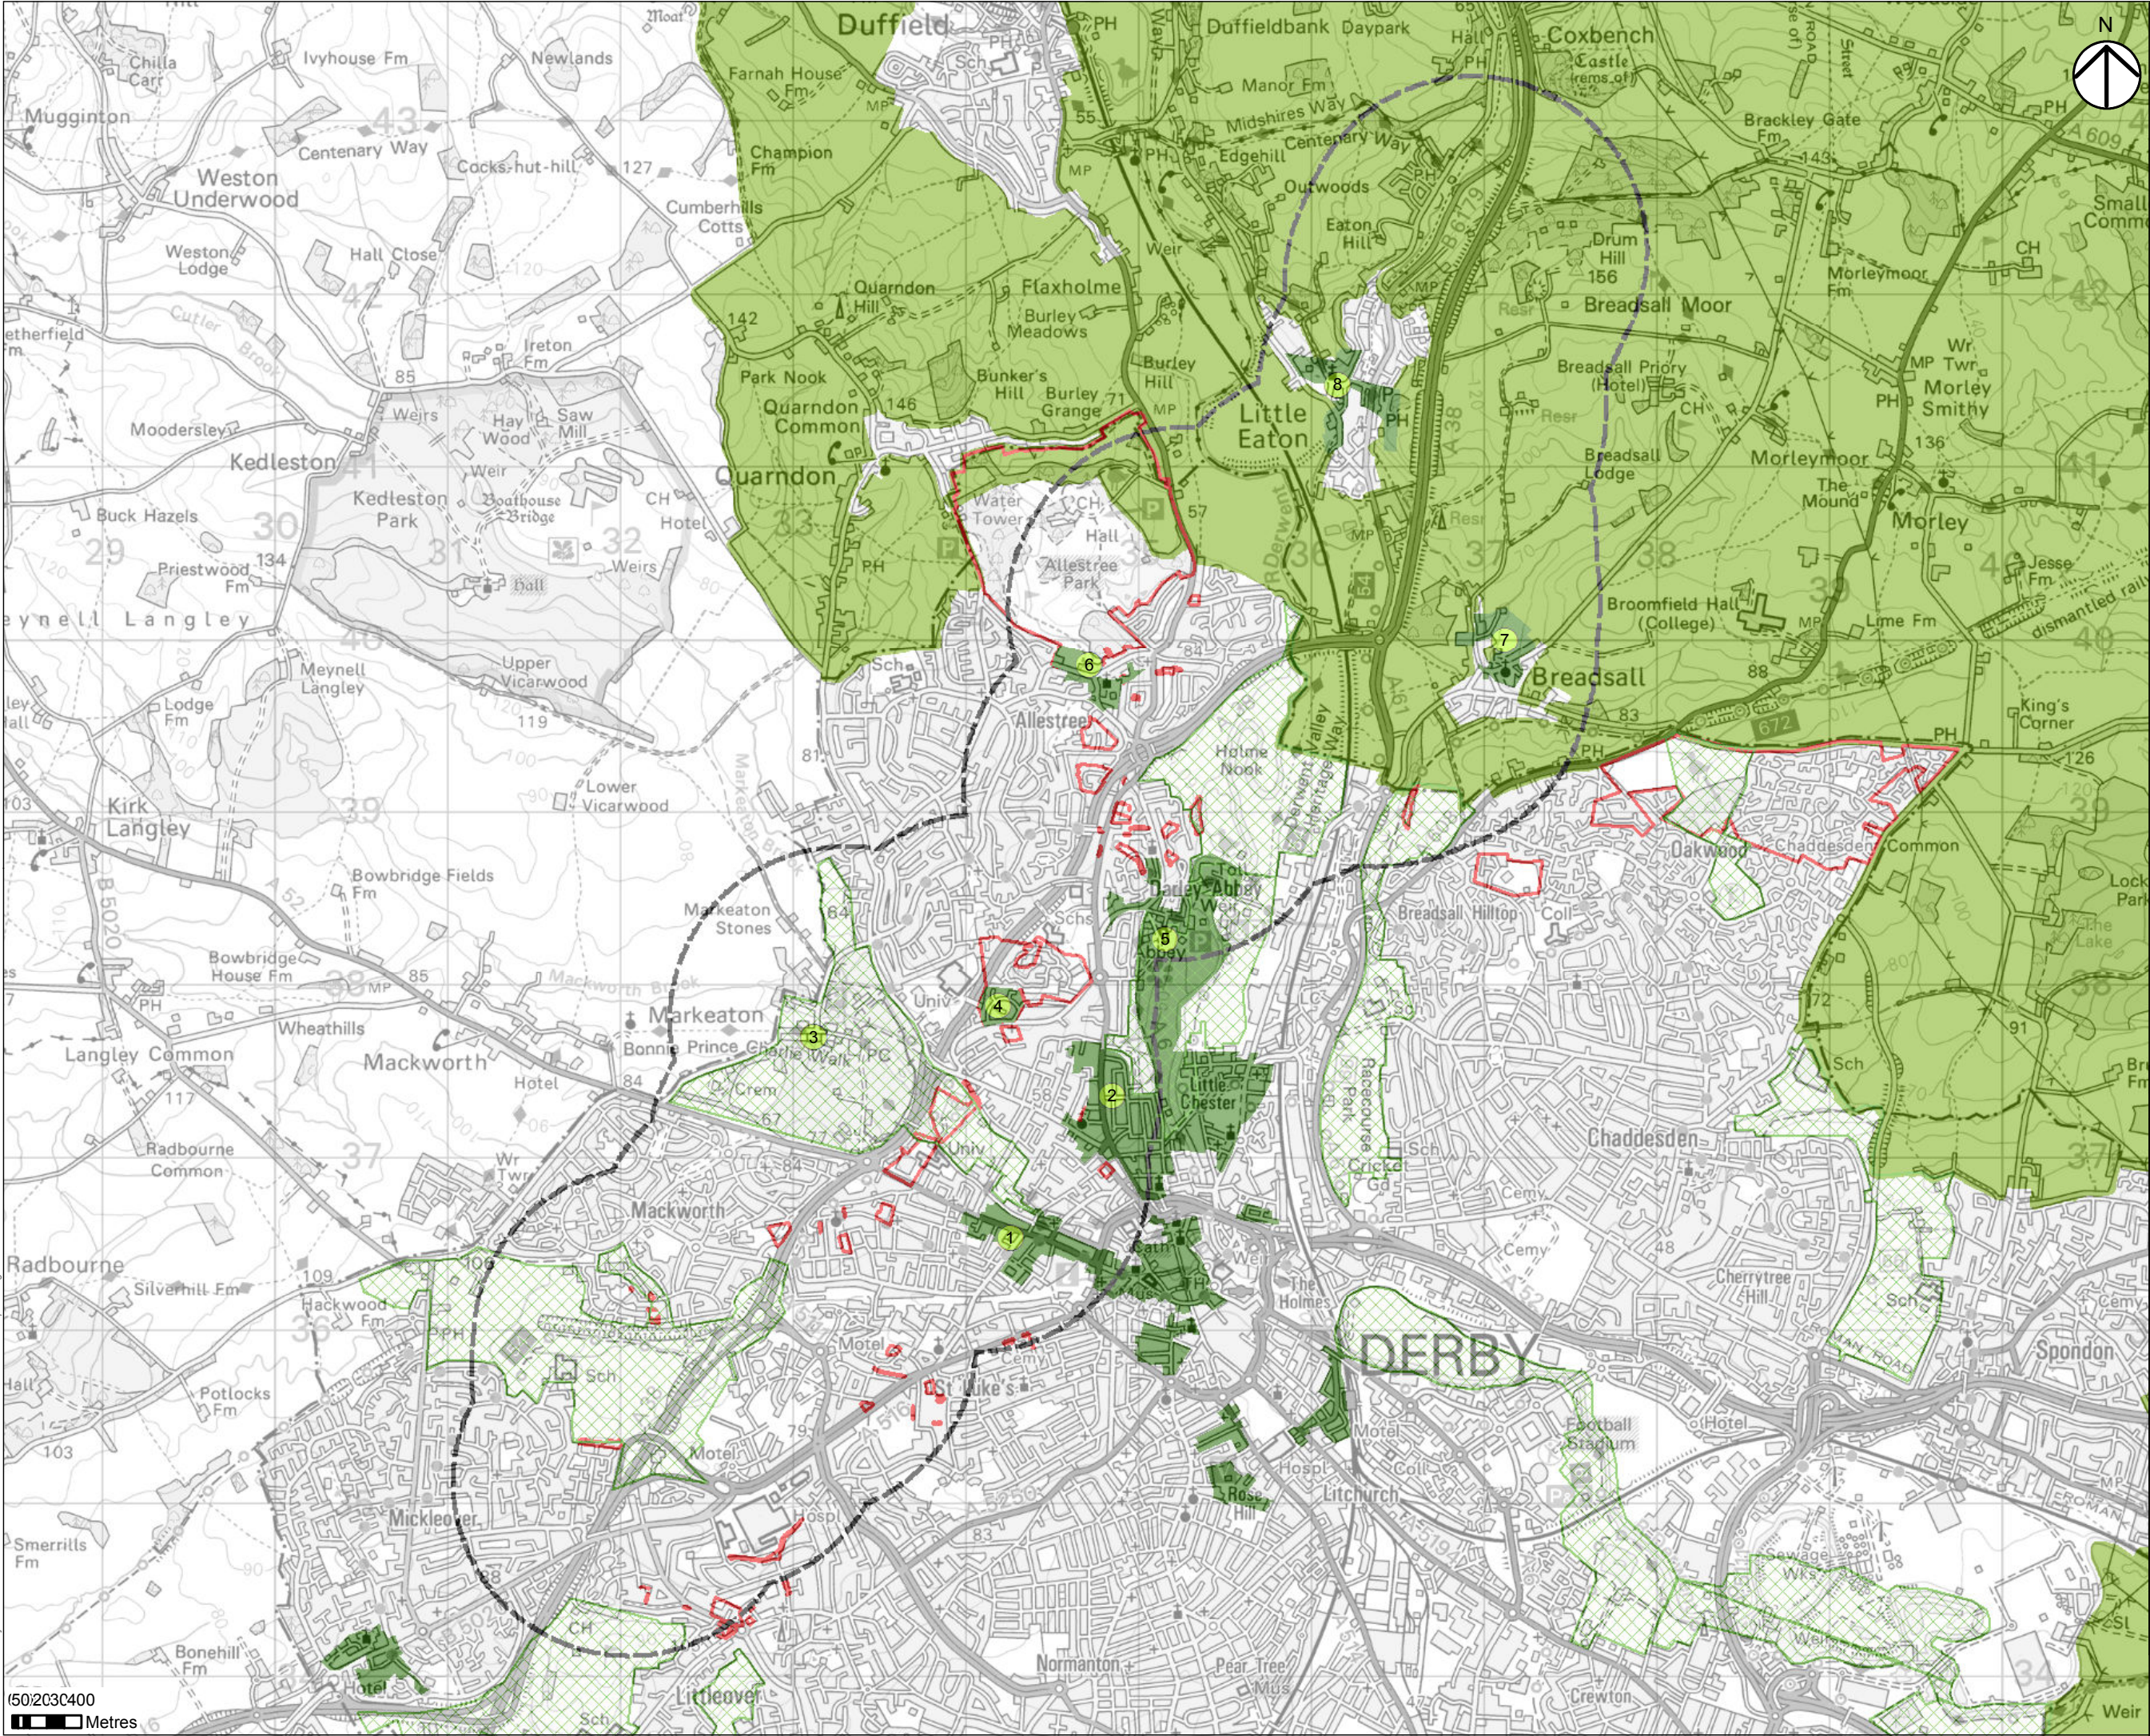

NOTES

1. THIS DRAWING IS TO BE READ IN CONJUNCTION WITH ALL OTHER RELEVANT DOCUMENTATION.

2. DO NOT SCALE FROM THIS DRAWING. USE ONLY PRINTED DIMENSIONS.

3. ALL DIMENSIONS IN METRES, ALL CHAINAGES, LEVELS AND COORDINATES ARE IN METRES UNLESS DEFINED OTHERWISE.

LEGEND

LEGEND

Study area

Name of Conservation Areas

- 1- Friar Gate
- 2- Strutts Park
- 3- Markeaton
- 4- Leylands Estate
- 5- Darley Abbey
- 6- Allestree
- 7- Breadsall
- 8- Little Eaton

Conservation Areas

Green wedges

TPOs

Green Belt

FIRST ISSUE	KH	SW	28/03/19	C01.1
Revision Details	By	Check	Date	Suffix
Purpose of Issue				
DCO APPLICATION				
Client Highways England Floor 5 Two Colmore Square 38 Colmore Circus Birmingham B4 6BN				
Development Consent Order Number TR010022				
Project Title A38 DERBY JUNCTIONS				
Drawing Title FIGURE 7.3B - LANDSCAPE DESIGNATION AREAS				
Designed CL	Drawn KH	Checked JA	Approved SW	Date 29/03/19
Internal Project No 60533462			Suitability D7	
Scale @ A3 1:35,000			Zone A38	
THIS DOCUMENT HAS BEEN PREPARED PURSUANT TO AND SUBJECT TO THE TERMS OF AECOM'S APPOINTMENT BY ITS CLIENT. AECOM ACCEPTS NO LIABILITY FOR ANY USE OF THIS DOCUMENT OTHER THAN BY ITS ORIGINAL CLIENT OR FOLLOWING AECOM'S EXPRESS AGREEMENT TO SUCH USE, AND ONLY FOR THE PURPOSES FOR WHICH IT WAS PREPARED AND PROVIDED.				
Drawing Number HE514503 -ACM		Originator -EGN-		Rev C01.1
Location A38_SW_PR_ZZ		Volume -DR-LE-0154		
		I Type I Role I Number		