


Filename: K:\Newpoge\60533462 - A38 GIS\GIS02\_Maps\00 Environmental Statement\DCO Template\TR010022\_A38 Environmental Statement\_Figures\_Figure 9.1A to 9.1B.mxd

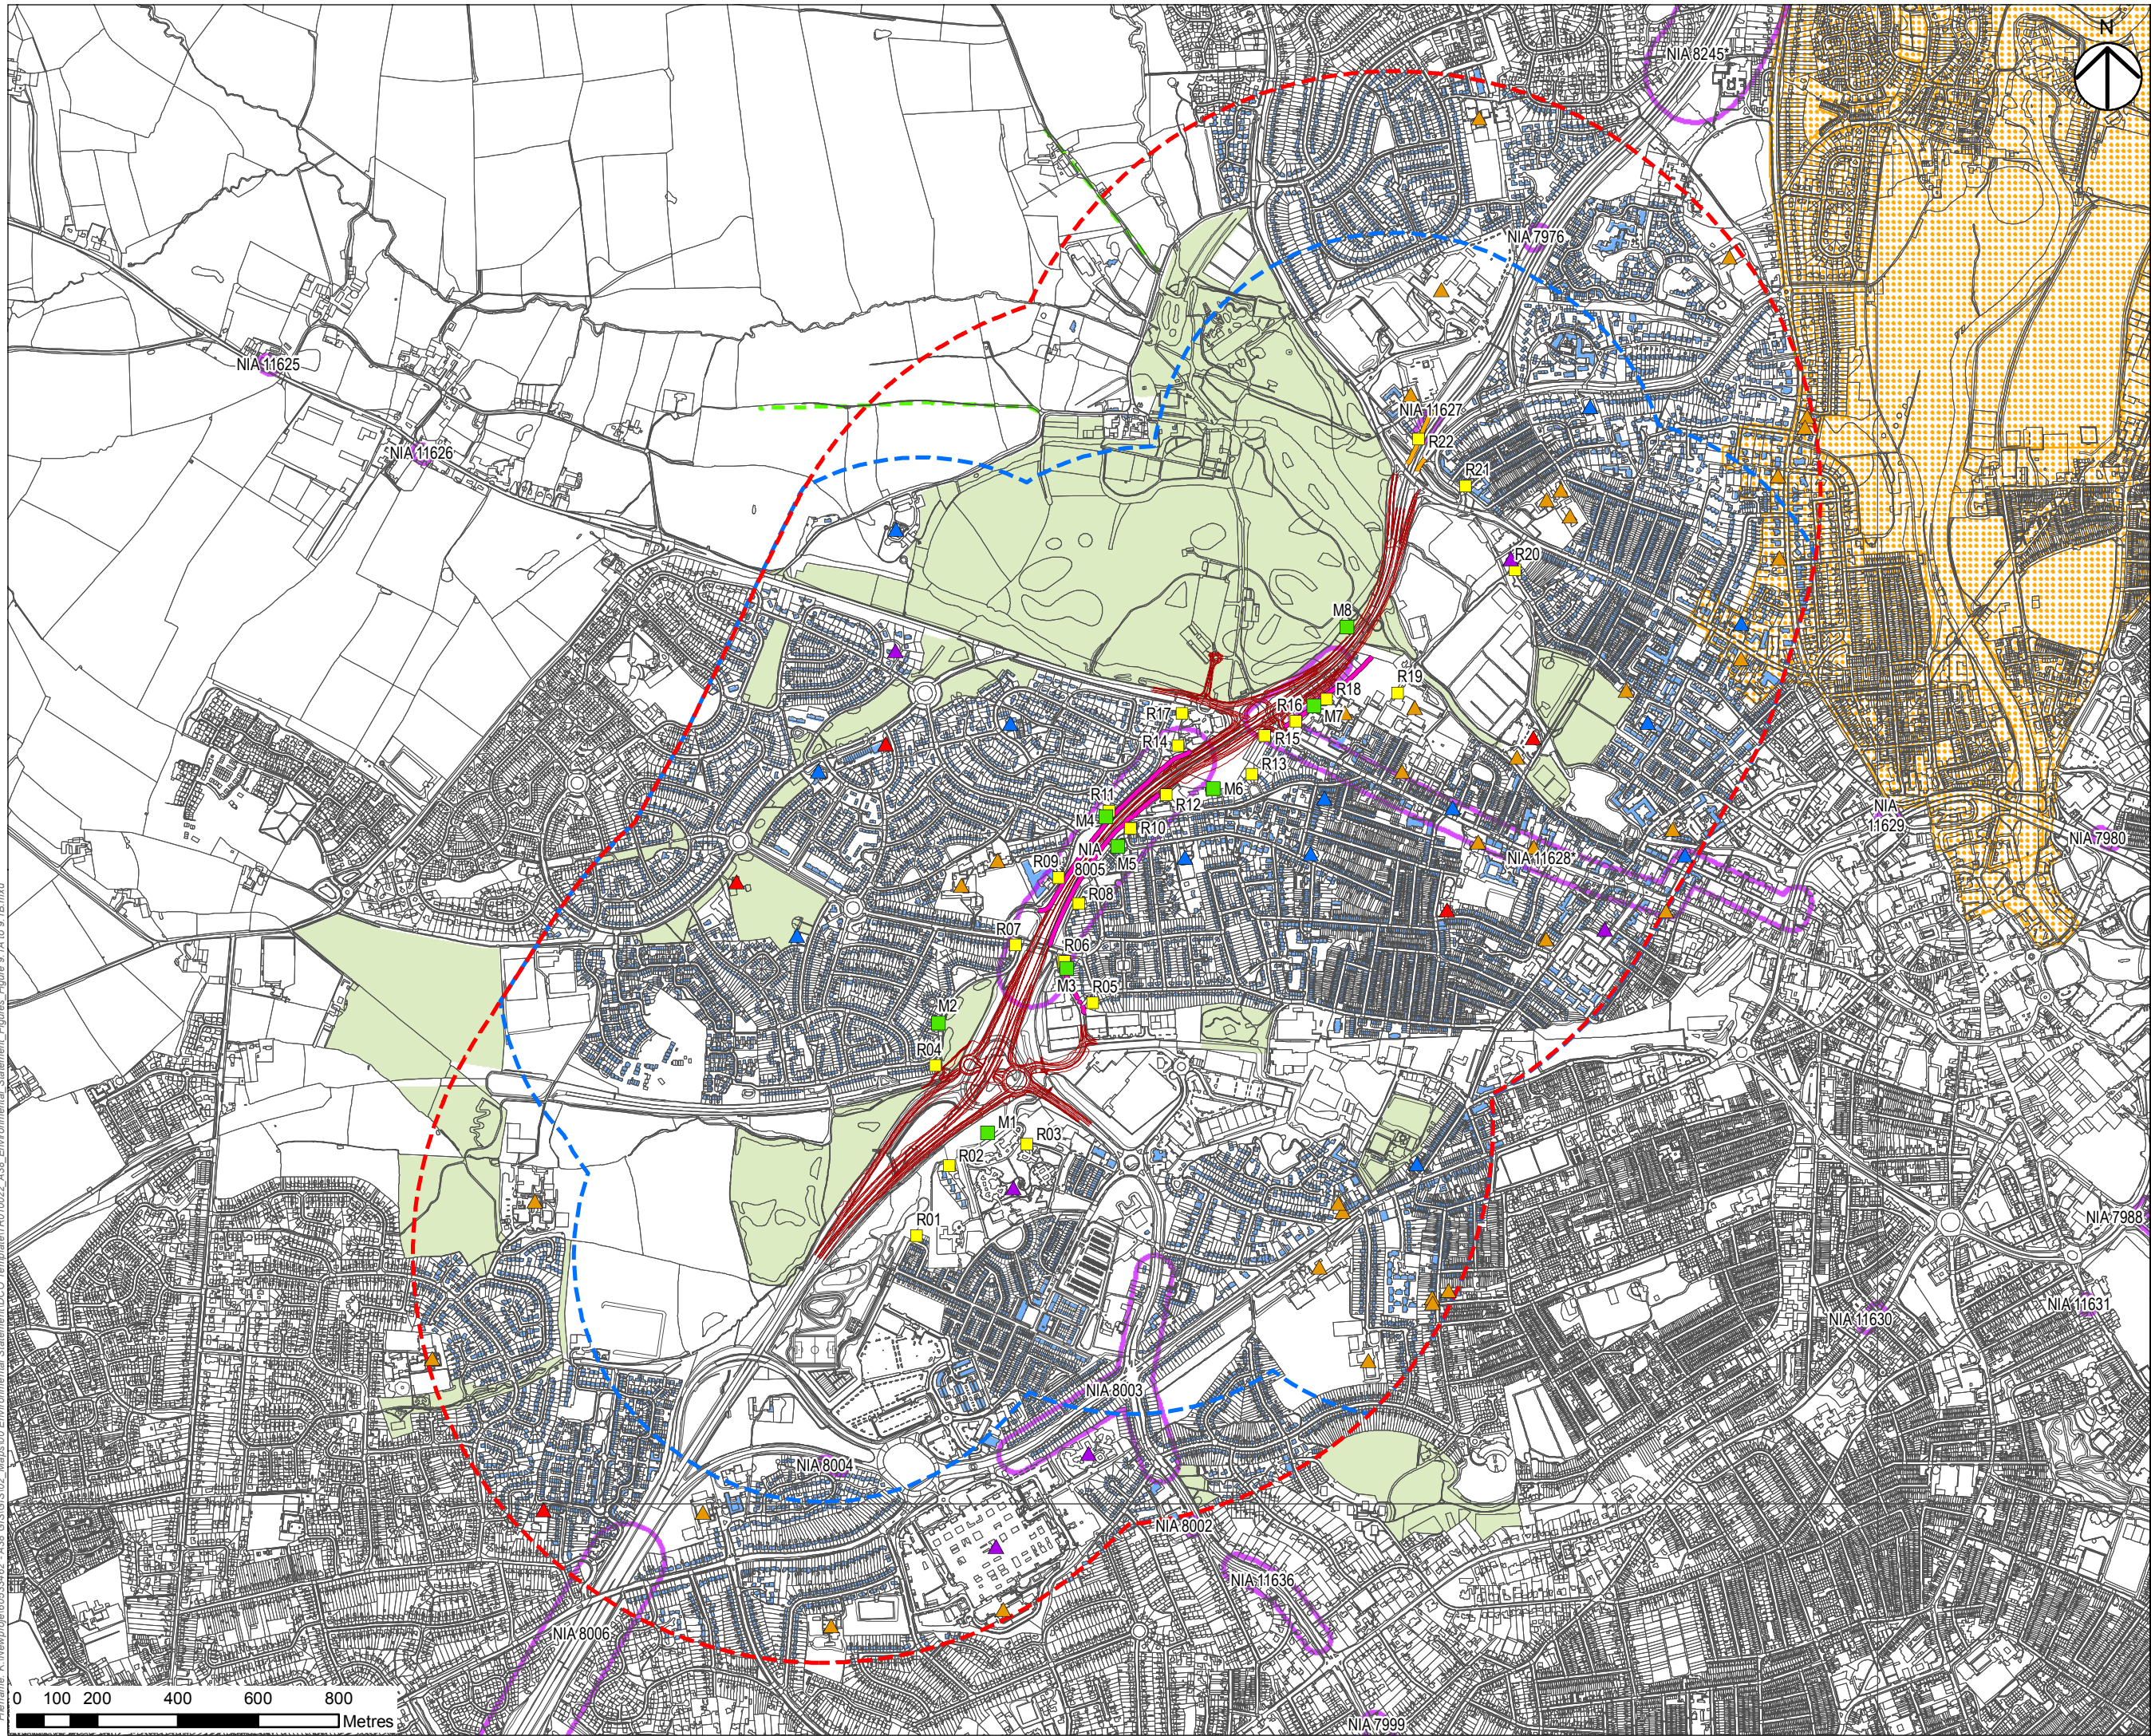

#### NOTES

1. THIS DRAWING IS TO BE READ IN CONJUNCTION WITH ALL OTHER RELEVANT DOCUMENTATION.
2. DO NOT SCALE FROM THIS DRAWING, USE ONLY PRINTED DIMENSIONS.
3. ALL DIMENSIONS IN METRES, ALL CHAINAGES, LEVELS AND COORDINATES ARE IN METRES UNLESS DEFINED OTHERWISE.

#### LEGEND

- THE SCHEME
- 600M STUDY AREA
- 1KM WIDER STUDY AREA
- NOISE MONITORING LOCATION
- CONSTRUCTION NOISE ASSESSMENT LOCATION
- NOISE IMPORTANT AREA
- EXISTING BARRIER RETAINED
- PROPOSED NOISE BARRIER
- LANDUSE
- RESIDENTIAL BUILDING
- COMMUNITY - PLACE OF WORSHIP
- COMMUNITY - OTHER
- EDUCATIONAL BUILDING
- MEDICAL FACILITY
- PUBLIC OPEN SPACE
- WORLD HERITAGE SITE
- PUBLIC RIGHTS OF WAY

FIRST ISSUE	GB	SW	27/03/19	C01
Revision Details	By	Check	Date	Suffix

Purpose of Issue  
**DCO APPLICATION**

Client  
Highways England  
Floor 5  
Two Colmore Square  
38 Colmore Circus  
Birmingham  
B4 6BN



Development Consent Order Number  
**TR010022**

Project Title  
**A38  
DERBY JUNCTIONS**

Drawing Title  
**FIGURE 9.1A  
KINGSWAY AND MARKEATON  
JUNCTIONS  
NOISE LOCATION PLAN (SOUTH)**

Designed AP	Drawn GB	Checked SS	Approved SW	Date 27/03/19
Internal Project No 60533462			Suitability D7	
Scale @ A3 1:15,000			Zone A38	

THIS DOCUMENT HAS BEEN PREPARED PURSUANT TO AND SUBJECT TO THE TERMS OF AECOM'S APPOINTMENT BY ITS CLIENT. AECOM ACCEPTS NO LIABILITY FOR ANY USE OF THIS DOCUMENT OTHER THAN BY ITS ORIGINAL CLIENT OR FOLLOWING AECOM'S EXPRESS AGREEMENT TO SUCH USE, AND ONLY FOR THE PURPOSES FOR WHICH IT WAS PREPARED AND PROVIDED.

Drawing Number HE514503 -ACM	Originator -EGN-	Volume -DR-LE-0099	Rev C01
A38_SW_PR_ZZ	Location	Type   Role   Number	