


Filename: K:\Newproj\60533462 - A38 GIS\GIS02_Maps\00 Environmental Statement\DCO Template\TR010022_A38 Environmental Statement_Figures\12.2.mxd

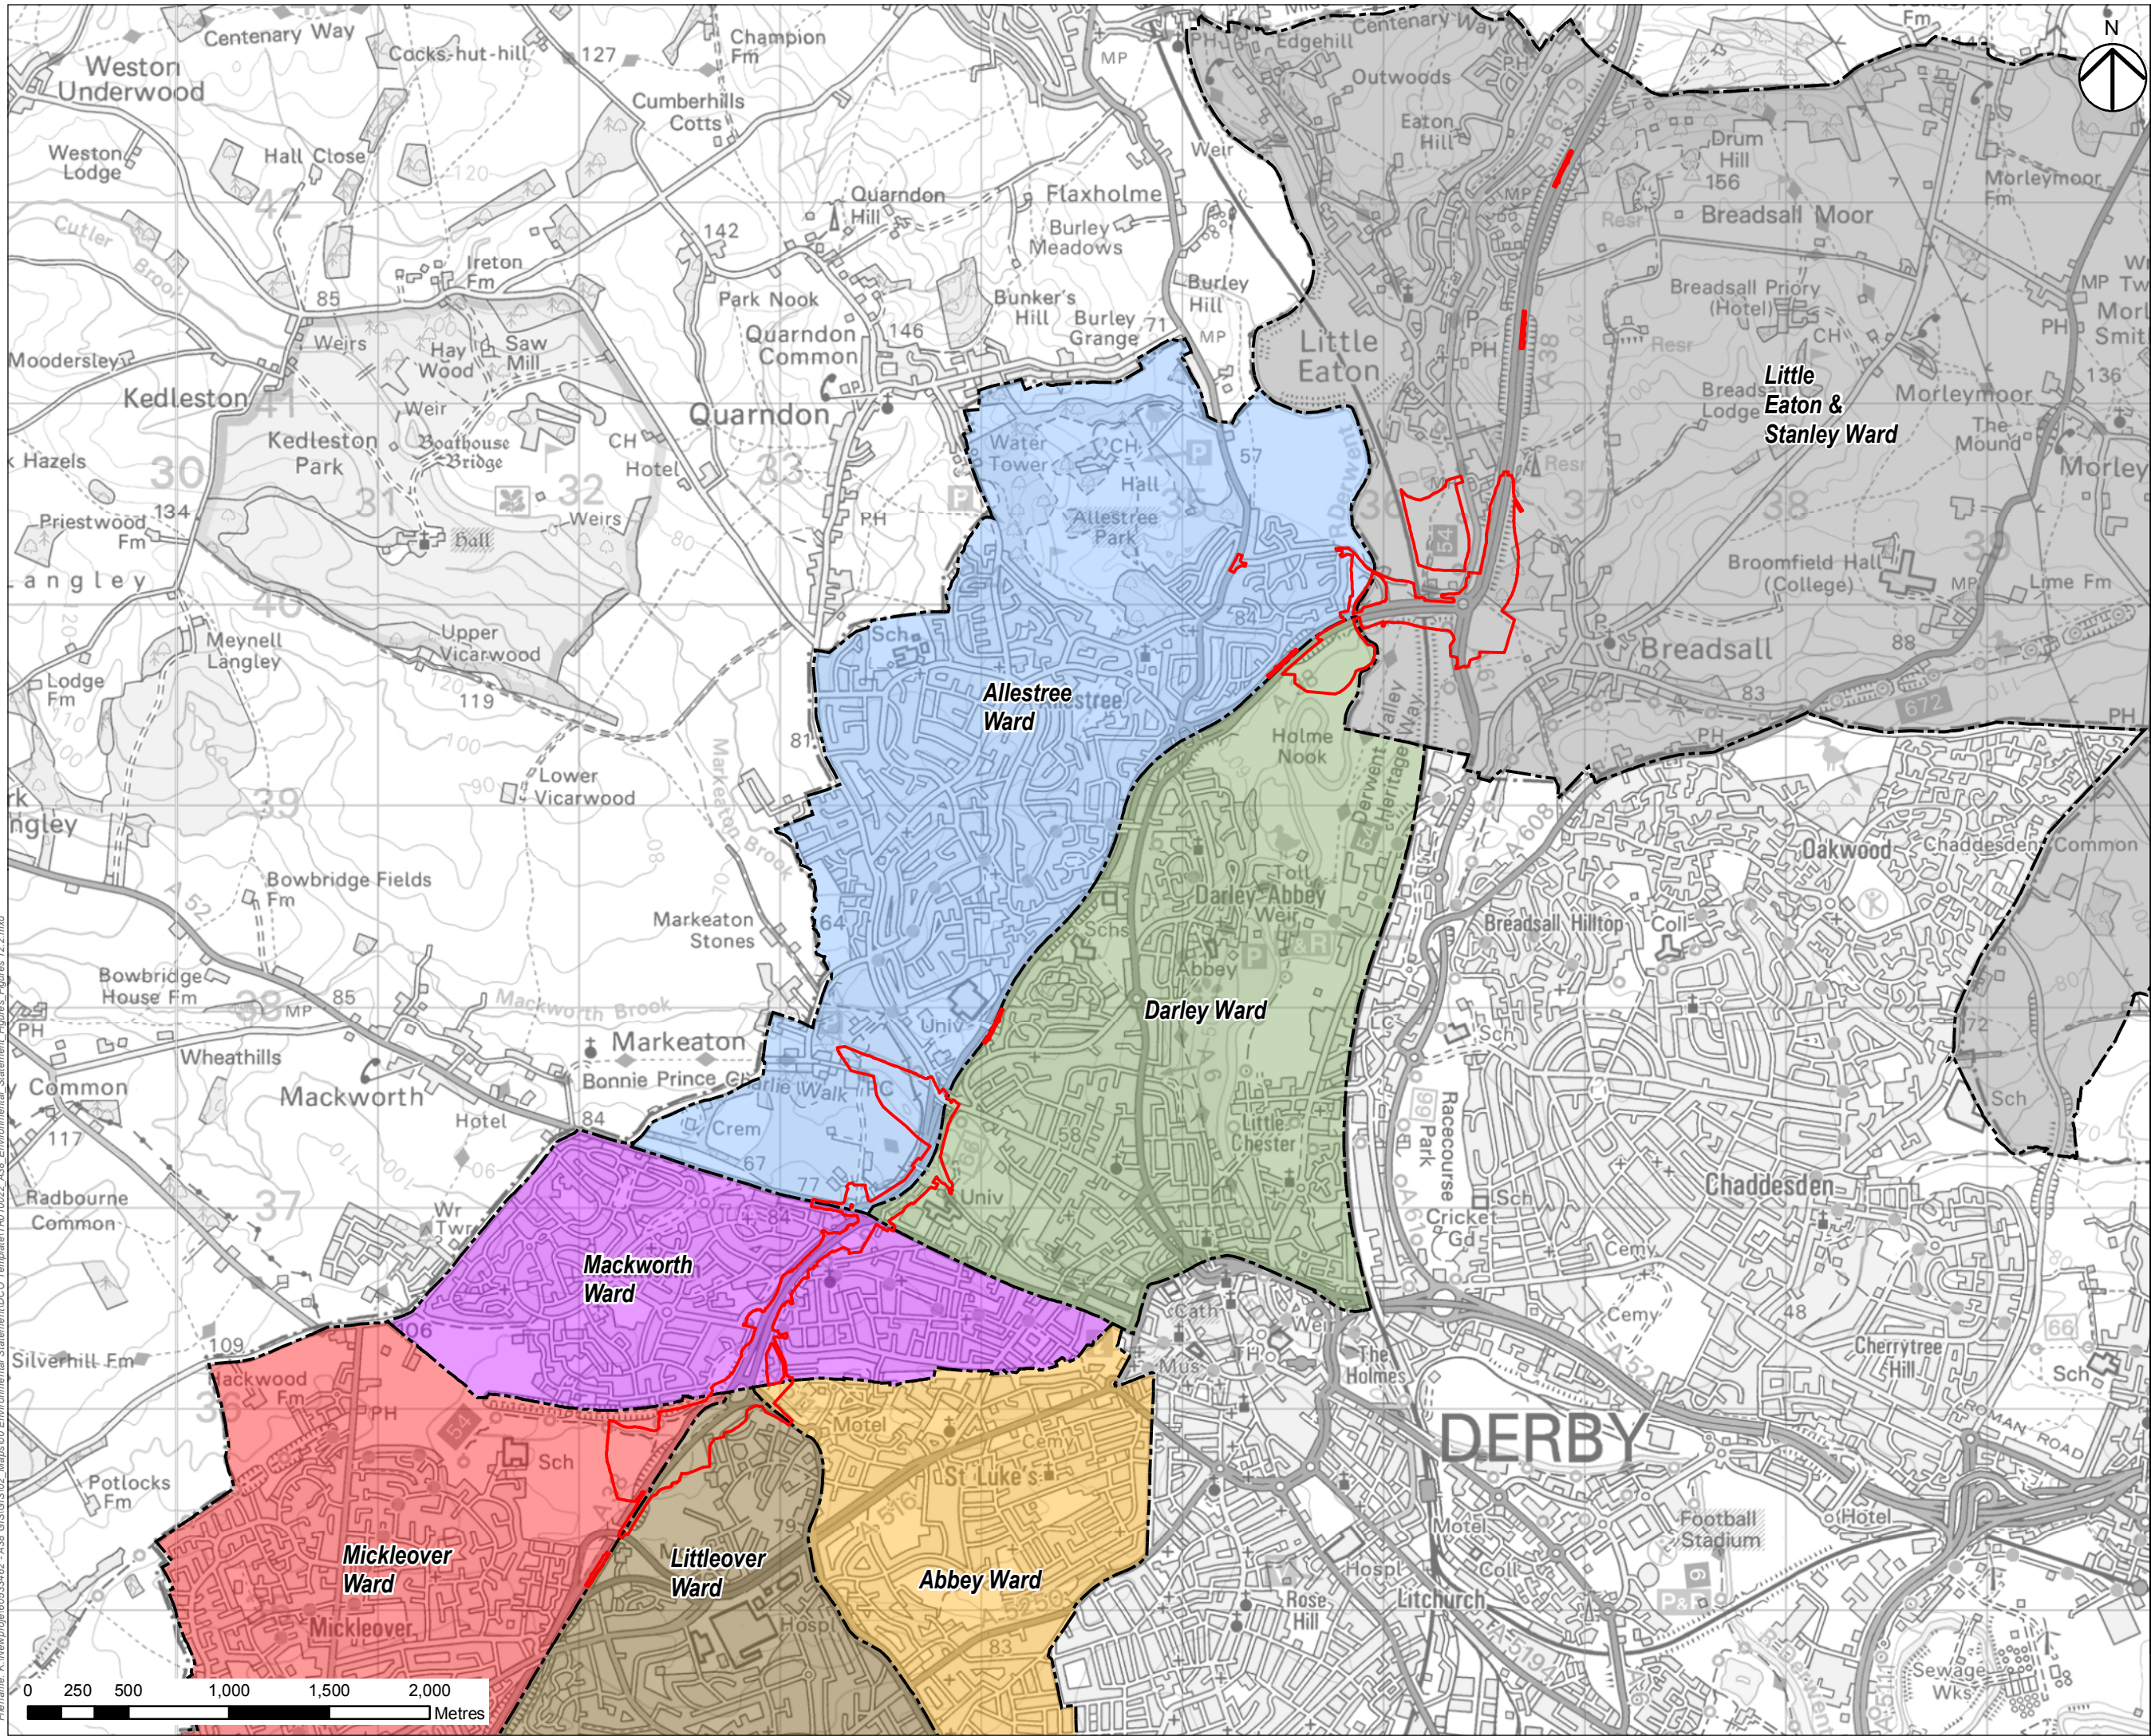

NOTES

1. THIS DRAWING IS TO BE READ IN CONJUNCTION WITH ALL OTHER RELEVANT DOCUMENTATION.
2. DO NOT SCALE FROM THIS DRAWING, USE ONLY PRINTED DIMENSIONS.
3. ALL DIMENSIONS IN METRES, ALL CHAINAGES, LEVELS AND COORDINATES ARE IN METRES UNLESS DEFINED OTHERWISE.

LEGEND

- SCHEME BOUNDARY
- THE SCHEME
- WARD BOUNDARY
- ABBEY WARD
- ALLESTREE WARD
- DARLEY WARD
- LITTLE EATON & STANLEY WARD
- LITTLEOVER WARD
- MACKWORTH WARD
- MICKLEOVER WARD

FIRST ISSUE	GB	SW	27/03/19	C01
Revision Details	By	Check	Date	Suffix
Purpose of Issue				
DCO APPLICATION				
Client Highways England Floor 5 Two Colmore Square 38 Colmore Circus Birmingham B4 6BN				
Development Consent Order Number TR010022				
Project Title A38 DERBY JUNCTIONS				
Drawing Title FIGURE 12.2 HUMAN HEALTH STUDY AREA				
Designed SW	Drawn GB	Checked SW	Approved SW	Date 27/03/19
Internal Project No 60533462			Suitability D7	
Scale @ A3 1:30,000			Zone A38	
THIS DOCUMENT HAS BEEN PREPARED PURSUANT TO AND SUBJECT TO THE TERMS OF AECOM'S APPOINTMENT BY ITS CLIENT. AECOM ACCEPTS NO LIABILITY FOR ANY USE OF THIS DOCUMENT OTHER THAN BY ITS ORIGINAL CLIENT OR FOLLOWING AECOM'S EXPRESS AGREEMENT TO SUCH USE, AND ONLY FOR THE PURPOSES FOR WHICH IT WAS PREPARED AND PROVIDED.				
Drawing Number HE514503 -ACM		Originator -EGN-		Rev C01
Location A38 SW_PR_ZZ		Type Role Number -DR-LE-0047		