


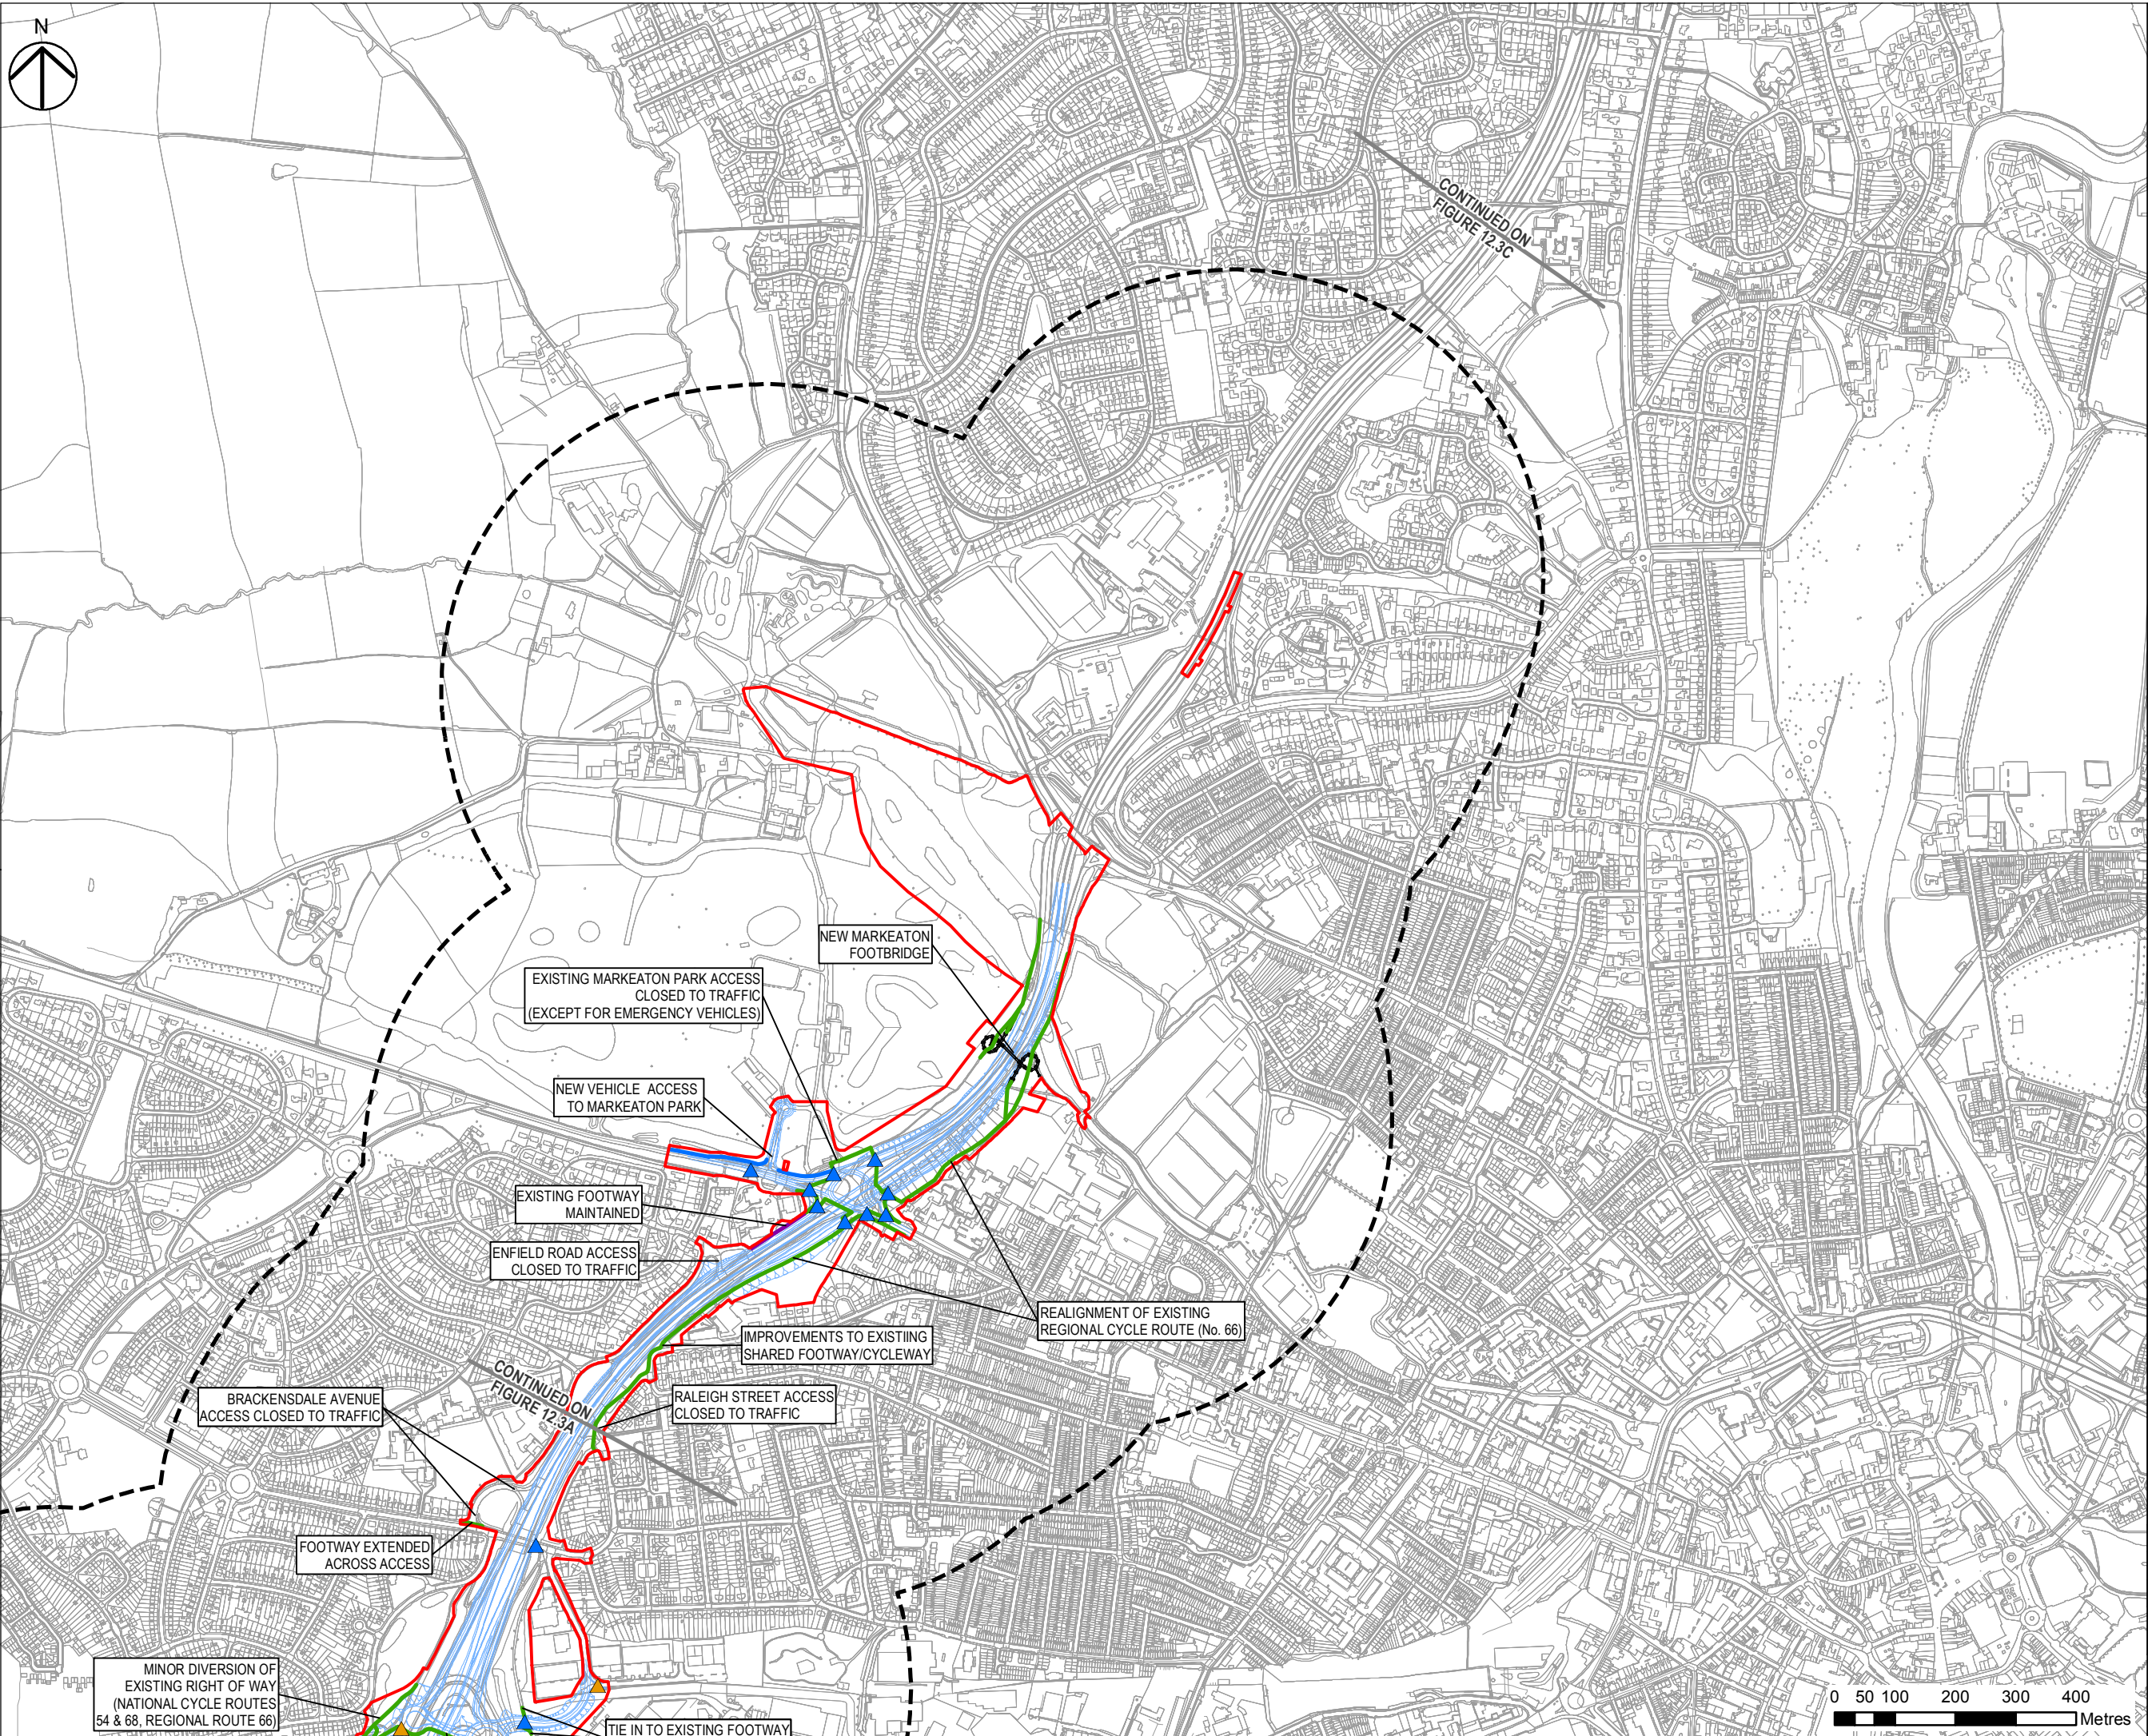

Filename: K:\Newpoge\60533462 - A38 GIS\GIS02\_Maps\00 Environmental Statement\DCO Template\TR010022\_A38 Environmental Statement\_Figures 12.3A to 12.3D.mxd



#### NOTES

- 1.THIS DRAWING IS TO BE READ IN CONJUNCTION WITH ALL OTHER RELEVANT DOCUMENTATION.
- 2.DO NOT SCALE FROM THIS DRAWING, USE ONLY PRINTED DIMENSIONS.
- 3.ALL DIMENSIONS IN METRES, ALL CHAINAGES, LEVELS AND COORDINATES ARE IN METRES UNLESS DEFINED OTHERWISE.

#### LEGEND

- SCHEME BOUNDARY
- THE SCHEME
- 500M STUDY AREA
- PROPOSED SHARED FOOTWAY/CYCLEWAY
- PROPOSED DIVERSION OF PUBLIC FOOTPATH
- PROPOSED REALIGNMENT OF FOOTWAY
- EXISTING FOOTWAY MAINTAINED
- PROPOSED CONTROLLED TUCAN CROSSING
- PROPOSED UNCONTROLLED CROSSING

FIRST ISSUE	GB	SW	01/04/19	C01
Revision Details	By	Check	Date	Suffix

Purpose of Issue  
DCO APPLICATION

Client  
Highways England  
Floor 5  
Two Colmore Square  
38 Colmore Circus  
Birmingham  
B4 6BN



Development Consent Order Number  
TR010022

Project Title  
A38  
DERBY JUNCTIONS

Drawing Title  
FIGURE 12.3B  
MARKEATON JUNCTION  
FACILITIES FOR PEDESTRIANS &  
CYCLISTS INCLUDED IN THE SCHEME

Designed AS	Drawn GB	Checked AS	Approved SW	Date 01/04/19
Internal Project No 60533462	Suitability D7			
Scale @ A3 1:10,000	Zone A38			

THIS DOCUMENT HAS BEEN PREPARED PURSUANT TO AND SUBJECT TO THE TERMS OF AECOM'S APPOINTMENT BY ITS CLIENT. AECOM ACCEPTS NO LIABILITY FOR ANY USE OF THIS DOCUMENT OTHER THAN BY ITS ORIGINAL CLIENT OR FOLLOWING AECOM'S EXPRESS AGREEMENT TO SUCH USE, AND ONLY FOR THE PURPOSES FOR WHICH IT WAS PREPARED AND PROVIDED.

Drawing Number HE514503 -ACM	Originator -EGN-	Volume C01	Rev C01
A38_SW_PR_ZZ	-DR-LE-0043	Type   Role   Number	