

**A38 Derby Junctions**  
**TR010022**  
**Volume 2**  
**8.45 Little Eaton Junction**  
**Existing & Proposed**  
**Rights of Way Plan**

Rule 8 (1)(c)(ii)

Planning Act 2008

Infrastructure Planning (Applications: Prescribed  
Forms and Procedure) Regulations 2009

December 2019

Infrastructure Planning

Planning Act 2008

**The Infrastructure Planning  
(Applications: Prescribed Forms  
and Procedure) Regulations 2009**

**A38 Derby Junctions**  
Development Consent Order 202[ ]

---

**Little Eaton Junction Existing & Proposed Rights of Way Plan**


---

<b>Regulation Number</b>	Rule 8 (1)(c)(ii)
<b>Planning Inspectorate Scheme Reference</b>	TR010022
<b>Application Document Reference</b>	8.45
<b>Author</b>	A38 Derby Junctions Project Team, Highways England

<b>Version</b>	<b>Date</b>	<b>Status of Version</b>
1	December 2019	Deadline 3 Submission

Schedule of Plans included in this Application Document

Drawing Number	Drawing Title	Revision
HE514503-ACM-HKF-Z3_ZZ_ZZ_ZZ-DR-CH-0001	Little Eaton Junction Existing & Proposed Rights of Way Plan	C01

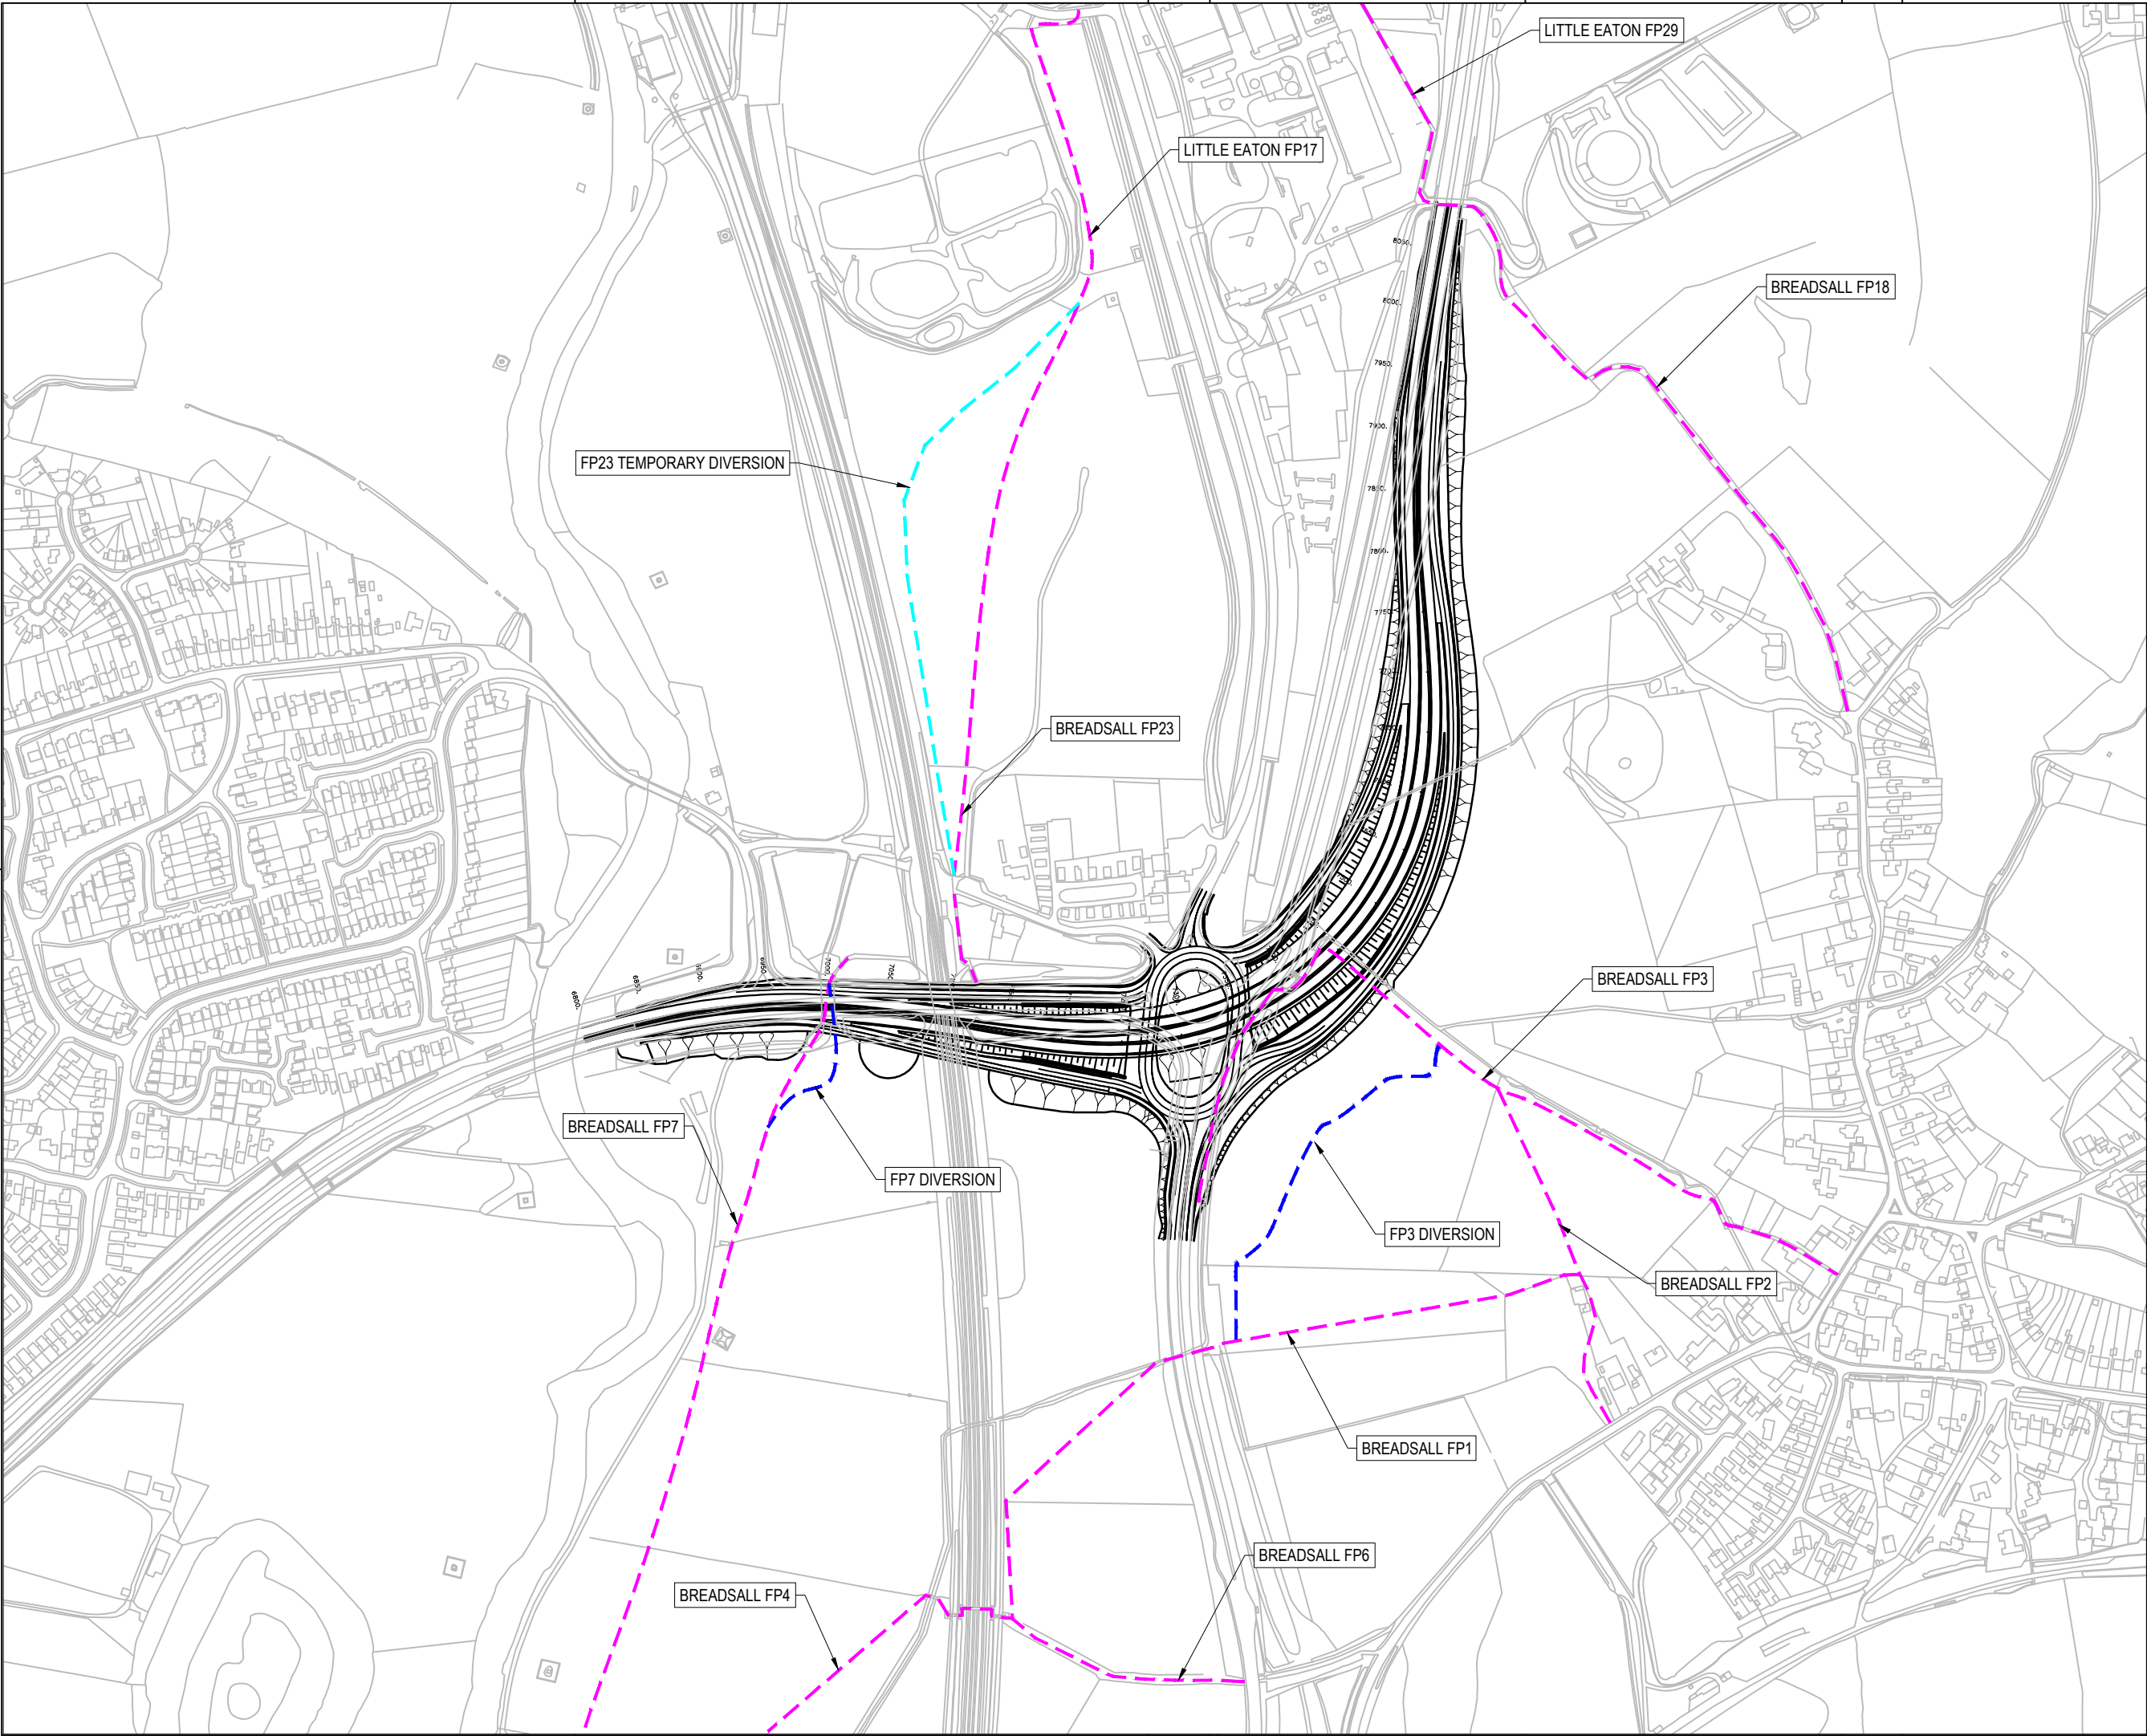

NOTES

- THIS DRAWING IS TO BE READ IN CONJUNCTION WITH ALL OTHER RELEVANT DOCUMENTATION.
- DO NOT SCALE FROM THIS DRAWING, USE ONLY PRINTED DIMENSIONS.
- ALL DIMENSIONS IN METRES, ALL CHAINAGES, LEVELS AND COORDINATES ARE IN METRES UNLESS DEFINED OTHERWISE.

KEY:

- EXISTING RIGHT OF WAY
- PROPOSED RIGHT OF WAY DIVERSION
- PROPOSED TEMPORARY RIGHT OF WAY DIVERSION

First Issue	LE	GS	16/12/19	C01
Revision Details	By	Check	Date	Suff
Purpose of Issue				
DCO APPLICATION				
Client Highways England Floor 5 Two Colmore Square 38 Colmore Circus Birmingham B4 6BN				
Development Consent Order Number TR010022				
Project Title A38 DERBY JUNCTIONS				
Drawing Title LITTLE EATON JUNCTION EXISTING & PROPOSED RIGHTS OF WAY PLAN				
Designed GS	Drawn LE	Checked SW	Approved GS	Date 16/12/19
Internal Project No. 60533462			Suitability D7	
Scale @ A1 1:2500			Zone A38/A61 Little Eaton	
THIS DOCUMENT HAS BEEN PREPARED PURSUANT TO AND SUBJECT TO THE TERMS OF AECOM'S APPOINTMENT BY ITS CLIENT. AECOM ACCEPTS NO LIABILITY FOR ANY USE OF THIS DOCUMENT OTHER THAN BY ITS ORIGINAL CLIENT OR FOLLOWING AECOM'S EXPRESS AGREEMENT TO SUCH USE, AND ONLY FOR THE PURPOSES FOR WHICH IT WAS PREPARED AND PROVIDED.				
Drawing Number HE514503 -ACM		Originator -HKF -		Rev C01
Z3 ZZ_ZZ_ZZ		DR-CH-0001		
Location		I Type I Role I Number		