

A38 Derby Junctions

TR010022

8.47 WHS Photomontages

Planning Act 2008

Rule 8 (1)(c)(ii)

The Infrastructure Planning (Examination Procedure) Rules 2010

Volume 8

December 2019

Infrastructure Planning

Planning Act 2008

The Infrastructure Planning (Examination Procedure) Rules 2010

A38 Derby Junctions
Development Consent Order 202[]

WHS Photomontages


Regulation Number	Rule 8(1)(c)(ii)
Planning Inspectorate Scheme Reference	TR010022
Application Document Reference	8.47
Author	A38 Derby Junctions Project Team, Highways England

Version	Date	Status of Version
1	19 December 2019	Deadline 3 Submission

1 Introduction

- 1.1.1 A number of Scheme photomontages were issued at Deadline 2 as requested by the ExA [REP2-021]. In addition, Derby City Council (DCiC) requested that Highways England prepare a number of additional photomontages that were of relevance to the North Avenue planning inquiry (Planning Ref 09/15/01172) in order to assist their review of Scheme effects upon the Derwent Valley Mills World Heritage Site (DVMWHS).
- 1.1.2 These photomontages have been completed and issued to DCiC and Derbyshire County Council (DCC), with copies also being made available to the DVMWHS Partnership.
- 1.1.3 The figure provided in Appendix A shows a photomontages location figure, whilst Appendix B includes the applicable photomontages.

Appendix A – Photomontage Location Plan

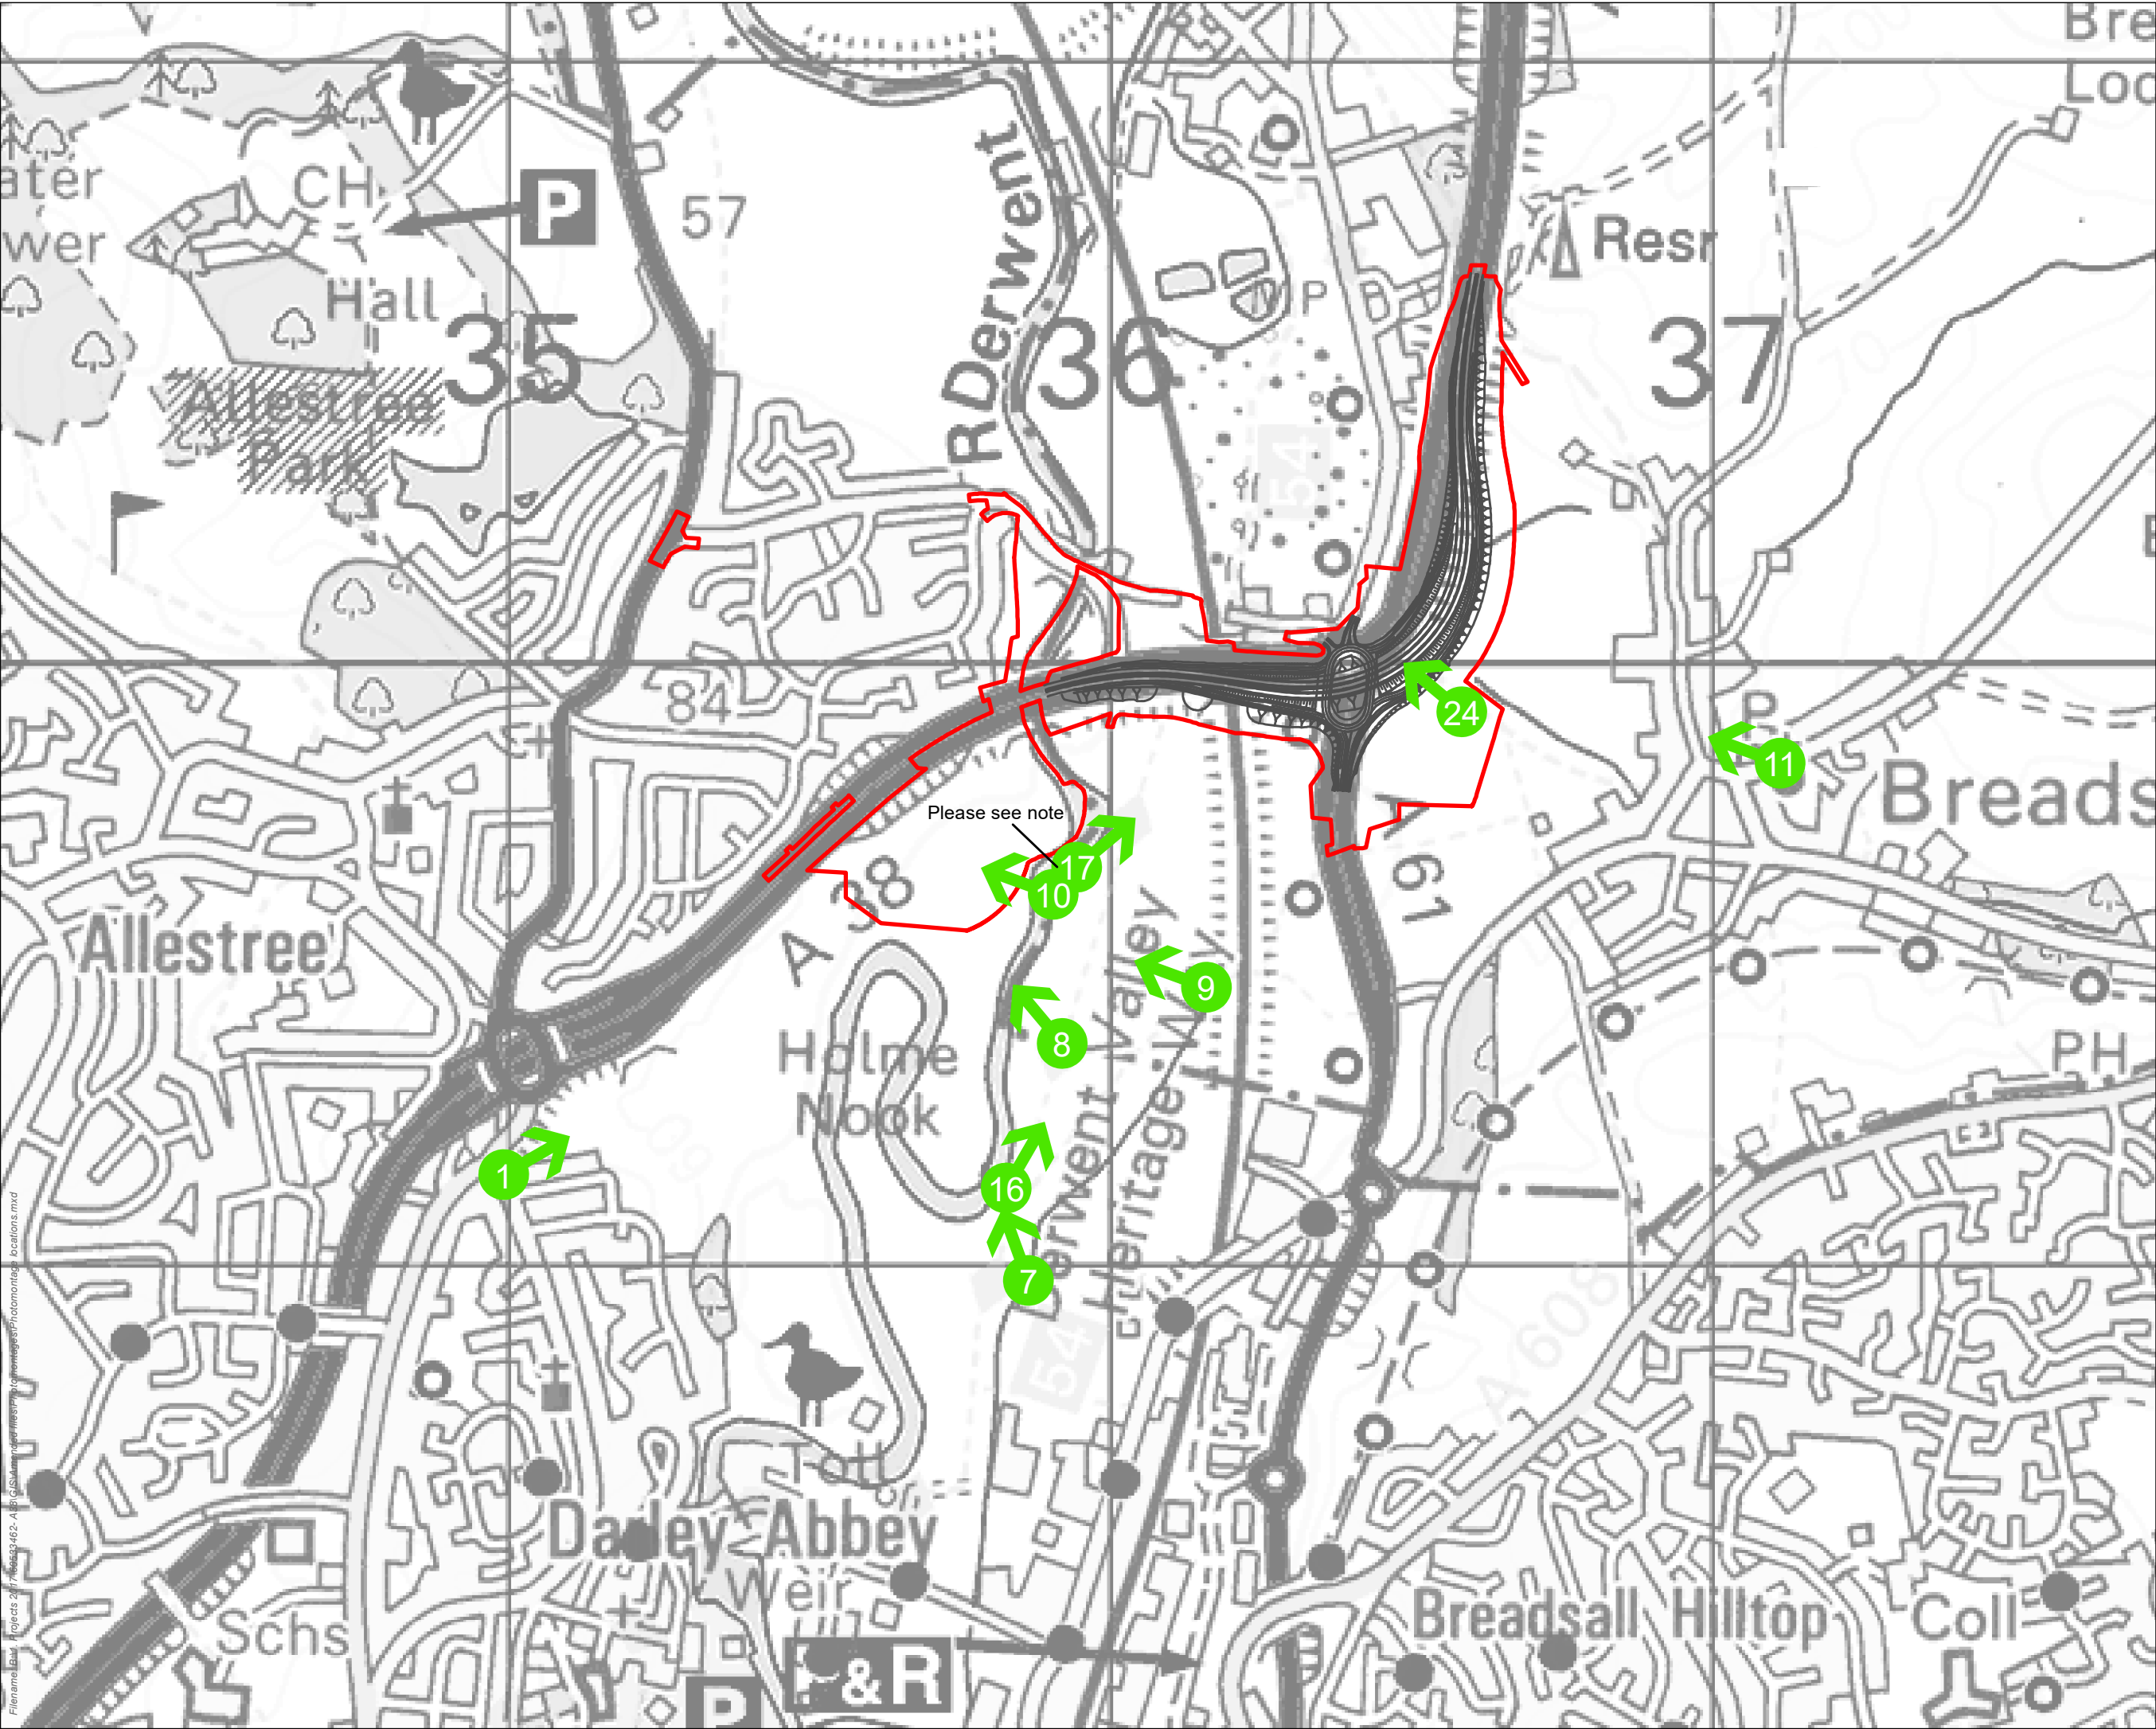

NOTES

1. THIS DRAWING IS TO BE READ IN CONJUNCTION WITH ALL OTHER RELEVANT DOCUMENTATION.

2. DO NOT SCALE FROM THIS DRAWING. USE ONLY PRINTED DIMENSIONS.

3. ALL DIMENSIONS IN METRES, ALL CHAINAGES, LEVELS AND COORDINATES ARE IN METRES UNLESS DEFINED OTHERWISE.

PLEASE NOTE:

VIEWPOINT 17 IS TAKEN FROM THE SAME LOCATION AS VIEWPOINT 10

FIRST ISSUE	KH	SW	20/11/2019	P01.1
Revision Details	By	Check	Date	Suffix
Purpose of Issue				
DCO APPLICATION				
Client				
Highways England Floor 5 38 Colmore Square Birmingham B4 6BN				
Development Consent Order Number		TR010022		
Project Title				
A38 DERBY JUNCTIONS				
Drawing Title				
PHOTOMONTAGE LOCATIONS				
Designed KH	Drawn KH	Checked JA	Approved SW	Date 20/11/19
Internal Project No 60533462			Suitability D7	
Scale @ A3 N/A			Zone A38	
THIS DOCUMENT HAS BEEN PREPARED PURSUANT TO AND SUBJECT TO THE TERMS OF AECOM'S APPOINTMENT BY ITS CLIENT. AECOM ACCEPTS NO LIABILITY FOR ANY USE OF THIS DOCUMENT OTHER THAN BY ITS ORIGINAL CLIENT OR FOLLOWING AECOM'S EXPRESS AGREEMENT TO SUCH USE, AND ONLY FOR THE PURPOSES FOR WHICH IT WAS PREPARED AND PROVIDED.				
Drawing Number HE514503 -ACM		Originator -EGN-		Rev P01.1
A38 SW PR ZZ		-DR-LE-0157		

Filename: B:\Projects\2017\60533462-18\GIS\Summary\Allestree\PhotomontageLocations.mxd

Appendix B – Photomontages

Viewpoint 1



Without the Scheme



With the Scheme (Year 15) - No View of Scheme

NOTES

1.THIS DRAWING IS TO BE READ IN CONJUNCTION WITH ALL OTHER RELEVANT DOCUMENTATION.

2.DO NOT SCALE FROM THIS DRAWING, USE ONLY PRINTED DIMENSIONS.

3.ALL DIMENSIONS IN METRES, ALL CHAINAGES, LEVELS AND COORDINATES ARE IN METRES UNLESS DEFINED OTHERWISE.

FIRST ISSUE	KH	SW	28/03/19	P01.1
Revision Details	By	Check	Date	Suffix

Purpose of Issue

DCO APPLICATION

Client

Highways England
Floor 5
Two Colmore Square
38 Colmore Circus
Birmingham
B4 6BN

Development Consent Order Number

TR010022

Project Title

A38
DERBY JUNCTIONS

Drawing Title

PHOTOMONTAGE VIEWPOINT 1

Designed	Drawn	Checked	Approved	Date
MB	KH	JA	SW	18/11/19

Internal Project No	Suitability
60533462	D7
Scale @ A3	Zone
N/A	A38

THIS DOCUMENT HAS BEEN PREPARED PURSUANT TO AND SUBJECT TO THE TERMS OF AECOM'S APPOINTMENT BY ITS CLIENT. AECOM ACCEPTS NO LIABILITY FOR ANY USE OF THIS DOCUMENT OTHER THAN BY ITS ORIGINAL CLIENT OR FOLLOWING AECOM'S EXPRESS AGREEMENT TO SUCH USE, AND ONLY FOR THE PURPOSES FOR WHICH IT WAS PREPARED AND PROVIDED.

Drawing Number	Highways England Pin	Originator	Volume	Rev
HE514503	-ACM	-EGN-		P01.1
A38_SW_PR_ZZ	-DR-LE-0157			
Location	Type	Role	Number	

Viewpoint 7



Without the Scheme



With the Scheme (Year 15) - No View of Scheme

NOTES

1.THIS DRAWING IS TO BE READ IN CONJUNCTION WITH ALL OTHER RELEVANT DOCUMENTATION.

2.DO NOT SCALE FROM THIS DRAWING, USE ONLY PRINTED DIMENSIONS.

3.ALL DIMENSIONS IN METRES, ALL CHAINAGES, LEVELS AND COORDINATES ARE IN METRES UNLESS DEFINED OTHERWISE.

FIRST ISSUE	KH	SW	28/03/19	P01.1
Revision Details	By	Check	Date	Suffix

Purpose of Issue

DCO APPLICATION

Client

Highways England

Floor 5

Two Colmore Square

38 Colmore Circus

Birmingham

B4 6BN

Development Consent Order Number

TR010022

Project Title

A38

DERBY JUNCTIONS

Drawing Title

PHOTOMONTAGE VIEWPOINT 7

Designed	Drawn	Checked	Approved	Date
MB	KH	JA	SW	18/11/19

Internal Project No	Suitability
60533462	D7
Scale @ A3	Zone
N/A	A38

THIS DOCUMENT HAS BEEN PREPARED PURSUANT TO AND SUBJECT TO THE TERMS OF AECOM'S APPOINTMENT BY ITS CLIENT. AECOM ACCEPTS NO LIABILITY FOR ANY USE OF THIS DOCUMENT OTHER THAN BY ITS ORIGINAL CLIENT OR FOLLOWING AECOM'S EXPRESS AGREEMENT TO SUCH USE, AND ONLY FOR THE PURPOSES FOR WHICH IT WAS PREPARED AND PROVIDED.

Drawing Number	Highways England Pin	Originator	Volume	Rev
HE514503	-ACM	-EGN-		P01.1
A38_SW_PR_ZZ	-DR-LE-0157			
Location	Type	Role	Number	

Viewpoint 8



Without the Scheme




With the Scheme (Year 15)

NOTES

1.THIS DRAWING IS TO BE READ IN CONJUNCTION WITH ALL OTHER RELEVANT DOCUMENTATION.

2.DO NOT SCALE FROM THIS DRAWING, USE ONLY PRINTED DIMENSIONS.

3.ALL DIMENSIONS IN METRES, ALL CHAINAGES, LEVELS AND COORDINATES ARE IN METRES UNLESS DEFINED OTHERWISE.

FIRST ISSUE	KH	SW	28/03/19	P01.1
Revision Details	By	Check	Date	Suffix
Purpose of Issue				
DCO APPLICATION				
Client				
Highways England Floor 5 Two Colmore Square 38 Colmore Circus Birmingham B4 6BN				
Development Consent Order Number		TR010022		
Project Title				
A38 DERBY JUNCTIONS				
Drawing Title				
PHOTOMONTAGE VIEWPOINT 8				
Designed	Drawn	Checked	Approved	Date
MB	KH	JA	SW	18/11/19
Internal Project No		Suitability		
60533462		D7		
Scale @ A3		Zone		
N/A		A38		
THIS DOCUMENT HAS BEEN PREPARED PURSUANT TO AND SUBJECT TO THE TERMS OF AECOM'S APPOINTMENT BY ITS CLIENT. AECOM ACCEPTS NO LIABILITY FOR ANY USE OF THIS DOCUMENT OTHER THAN BY ITS ORIGINAL CLIENT OR FOLLOWING AECOM'S EXPRESS AGREEMENT TO SUCH USE, AND ONLY FOR THE PURPOSES FOR WHICH IT WAS PREPARED AND PROVIDED.				
Drawing Number				Rev
Highways England Pin		Originator	Volume	P01.1
HE514503		-ACM	-EGN-	
A38_SW_PR_ZZ		-DR-LE-0157		
Location		Type	Role	Number

Viewpoint 9



Without the Scheme



With the Scheme (Year 15)

NOTES

1.THIS DRAWING IS TO BE READ IN CONJUNCTION WITH ALL OTHER RELEVANT DOCUMENTATION.

2.DO NOT SCALE FROM THIS DRAWING, USE ONLY PRINTED DIMENSIONS.

3.ALL DIMENSIONS IN METRES, ALL CHAINAGES, LEVELS AND COORDINATES ARE IN METRES UNLESS DEFINED OTHERWISE.

FIRST ISSUE	KH	SW	28/03/19	P01.1
Revision Details	By	Check	Date	Suffix

Purpose of Issue

DCO APPLICATION

Client

Highways England
Floor 5
Two Colmore Square
38 Colmore Circus
Birmingham
B4 6BN

Development Consent Order Number

TR010022

Project Title

A38
DERBY JUNCTIONS

Drawing Title

PHOTOMONTAGE VIEWPOINT 9

Designed	Drawn	Checked	Approved	Date
MB	KH	JA	SW	18/11/19

Internal Project No	Suitability
60533462	D7
Scale @ A3	Zone
N/A	A38

THIS DOCUMENT HAS BEEN PREPARED PURSUANT TO AND SUBJECT TO THE TERMS OF AECOM'S APPOINTMENT BY ITS CLIENT. AECOM ACCEPTS NO LIABILITY FOR ANY USE OF THIS DOCUMENT OTHER THAN BY ITS ORIGINAL CLIENT OR FOLLOWING AECOM'S EXPRESS AGREEMENT TO SUCH USE, AND ONLY FOR THE PURPOSES FOR WHICH IT WAS PREPARED AND PROVIDED.

Drawing Number	Highways England Pin	Originator	Volume	Rev
HE514503	-ACM	-EGN-		P01.1
A38_SW_PR_ZZ	-DR-LE-0157			
Location	Type	Role	Number	

Viewpoint 10



Without the Scheme




With the Scheme (Year 15)

NOTES

1.THIS DRAWING IS TO BE READ IN CONJUNCTION WITH ALL OTHER RELEVANT DOCUMENTATION.

2.DO NOT SCALE FROM THIS DRAWING, USE ONLY PRINTED DIMENSIONS.

3.ALL DIMENSIONS IN METRES, ALL CHAINAGES, LEVELS AND COORDINATES ARE IN METRES UNLESS DEFINED OTHERWISE.

FIRST ISSUE	KH	SW	28/03/19	P01.1
Revision Details	By	Check	Date	Suffix
Purpose of Issue				
DCO APPLICATION				
Client				
Highways England				
Floor 5				
Two Colmore Square				
38 Colmore Circus				
Birmingham				
B4 6BN				
Development Consent Order Number		TR010022		
Project Title		A38 DERBY JUNCTIONS		
Drawing Title		PHOTOMONTAGE VIEWPOINT 10		
Designed	Drawn	Checked	Approved	Date
MB	KH	JA	SW	18/11/19
Internal Project No		Suitability		
60533462		D7		
Scale @ A3		Zone		
N/A		A38		
THIS DOCUMENT HAS BEEN PREPARED PURSUANT TO AND SUBJECT TO THE TERMS OF AECOM'S APPOINTMENT BY ITS CLIENT. AECOM ACCEPTS NO LIABILITY FOR ANY USE OF THIS DOCUMENT OTHER THAN BY ITS ORIGINAL CLIENT OR FOLLOWING AECOM'S EXPRESS AGREEMENT TO SUCH USE, AND ONLY FOR THE PURPOSES FOR WHICH IT WAS PREPARED AND PROVIDED.				
Drawing Number		Highways England Pin		Rev
HE514503		-ACM-		P01.1
A38_SW_PR_ZZ		-EGN-		
Location		Type		Role
		-DR-LE-0157		Number

Viewpoint 11



Without the Scheme



With the Scheme (Year 15) - No View of the Scheme

NOTES

1.THIS DRAWING IS TO BE READ IN CONJUNCTION WITH ALL OTHER RELEVANT DOCUMENTATION.

2.DO NOT SCALE FROM THIS DRAWING, USE ONLY PRINTED DIMENSIONS.

3.ALL DIMENSIONS IN METRES, ALL CHAINAGES, LEVELS AND COORDINATES ARE IN METRES UNLESS DEFINED OTHERWISE.

FIRST ISSUE	KH	SW	28/03/19	P01.1
Revision Details	By	Check	Date	Suffix

Purpose of Issue

DCO APPLICATION

Client

Highways England

Floor 5

Two Colmore Square

38 Colmore Circus

Birmingham

B4 6BN

Development Consent Order Number

TR010022

Project Title

A38

DERBY JUNCTIONS

Drawing Title

PHOTOMONTAGE VIEWPOINT 11

Designed	Drawn	Checked	Approved	Date
MB	KH	JA	SW	18/11/19

Internal Project No	Suitability
60533462	D7
Scale @ A3	Zone
N/A	A38

THIS DOCUMENT HAS BEEN PREPARED PURSUANT TO AND SUBJECT TO THE TERMS OF AECOM'S APPOINTMENT BY ITS CLIENT. AECOM ACCEPTS NO LIABILITY FOR ANY USE OF THIS DOCUMENT OTHER THAN BY ITS ORIGINAL CLIENT OR FOLLOWING AECOM'S EXPRESS AGREEMENT TO SUCH USE, AND ONLY FOR THE PURPOSES FOR WHICH IT WAS PREPARED AND PROVIDED.

Drawing Number	Highways England Pin	Originator	Volume	Rev
HE514503	-ACM	-EGN-		P01.1
A38_SW_PR_ZZ	-DR-LE-0157			
Location	Type	Role	Number	

Filename: \\BAM-MAH-002\BAM_Shared\BAM_Landscape\1. Projects 2017\601

Viewpoint 16



Without the Scheme




With the Scheme (Year 15)

NOTES

1. THIS DRAWING IS TO BE READ IN CONJUNCTION WITH ALL OTHER RELEVANT DOCUMENTATION.

2. DO NOT SCALE FROM THIS DRAWING, USE ONLY PRINTED DIMENSIONS.

3. ALL DIMENSIONS IN METRES, ALL CHAINAGES, LEVELS AND COORDINATES ARE IN METRES UNLESS DEFINED OTHERWISE.

FIRST ISSUE		<div> <div>KH</div> <div>SW</div> </div>		28/03/19	P01.
Revision Details		<div> <div>By</div> <div>Check</div> </div>		Date	Submit
Purpose of Issue					
DCO APPLICATION					
<div> <div>Client</div> <div>Highways England</div> <div>Floor 5</div> <div>Two Colmore Square</div> <div>38 Colmore Circus</div> <div>Birmingham</div> <div>B4 6BN</div> </div> <div>  <div>highways england</div> </div>					
Development Consent Order Number					
TR010022					
Project Title					
<div>A38</div> <div>DERBY JUNCTIONS</div>					
Drawing Title					
PHOTOMONTAGE VIEWPOINT 16					
Designed MB	Drawn KH	Checked JA	Approved SW	Date 18/11/19	
Internal Project No 60533462		Suitability D7			
Scale @ A3 N/A		Zone A38			
<p>THIS DOCUMENT HAS BEEN PREPARED PURSUANT TO AND SUBJECT TO THE TERMS OF AGREEMENT BY ITS CLIENT. AGENT ACCEPTS NO LIABILITY FOR ANY USE OF THIS DOCUMENT OTHER THAN BY ITS ORIGINAL CLIENT OR FOLLOWING CIRCUMSTANCES EXPRESS AGREEMENT TO SUCH USE, AND ONLY FOR THE PURPOSES FOR WHICH IT WAS PREPARED AND PROVIDED.</p>					
<div> <div>Drawing Number</div> <div>Highways England Pin</div> <div>Originator</div> <div>Volume</div> </div> <div> <div>HE514503</div> <div>-ACM</div> <div>-EGN-</div> </div>				<div>Rev</div> <div>P01.</div>	
<div> <div>AS38_SW_PR_ZZ</div> <div>-DR-LE-0157</div> </div>					
Location		Type	Role	Number	

Viewpoint 16



Without the Scheme



With the Scheme (Year 15)

NOTES

1.THIS DRAWING IS TO BE READ IN CONJUNCTION WITH ALL OTHER RELEVANT DOCUMENTATION.

2.DO NOT SCALE FROM THIS DRAWING, USE ONLY PRINTED DIMENSIONS.

3.ALL DIMENSIONS IN METRES, ALL CHAINAGES, LEVELS AND COORDINATES ARE IN METRES UNLESS DEFINED OTHERWISE.

FIRST ISSUE	KH	SW	28/03/19	P01.1
Revision Details	By	Check	Date	Suffix

Purpose of Issue

DCO APPLICATION

Client

Highways England

Floor 5

Two Colmore Square

38 Colmore Circus

Birmingham

B4 6BN

Development Consent Order Number

TR010022

Project Title

A38

DERBY JUNCTIONS

Drawing Title

PHOTOMONTAGE VIEWPOINT 16

Designed	Drawn	Checked	Approved	Date
MB	KH	JA	SW	18/11/19

Internal Project No	Suitability
60533462	D7

Scale @ A3	Zone
N/A	A38

THIS DOCUMENT HAS BEEN PREPARED PURSUANT TO AND SUBJECT TO THE TERMS OF AECOM'S APPOINTMENT BY ITS CLIENT. AECOM ACCEPTS NO LIABILITY FOR ANY USE OF THIS DOCUMENT OTHER THAN BY ITS ORIGINAL CLIENT OR FOLLOWING AECOM'S EXPRESS AGREEMENT TO SUCH USE, AND ONLY FOR THE PURPOSES FOR WHICH IT WAS PREPARED AND PROVIDED.

Drawing Number	Highways England Pin	Originator	Volume	Rev
HE514503	-ACM	-EGN-		P01.1
A38_SW_PR_ZZ	-DR-LE-0157			
Location	Type	Role	Number	

Filename: \\BM-MAH-002\BM_Shared\BM_Landscape\1_Photomontage 2017\60533462_Photomontage Viewpoint 16 - Without Scheme.dwg

This map is based upon Ordnance Survey material with the permission of Ordnance Survey on behalf of the Controller of Her Majesty's Stationary Office. © Crown copyright. Unauthorised reproduction infringes Crown copyright and may lead to prosecution or civil proceedings. Highways England 100030649 2019

Viewpoint 17 at Little Eaton junction



Without the Scheme



With the Scheme (Year 15)

NOTES

1.THIS DRAWING IS TO BE READ IN CONJUNCTION WITH ALL OTHER RELEVANT DOCUMENTATION.

2.DO NOT SCALE FROM THIS DRAWING, USE ONLY PRINTED DIMENSIONS.

3.ALL DIMENSIONS IN METRES, ALL CHAINAGES, LEVELS AND COORDINATES ARE IN METRES UNLESS DEFINED OTHERWISE.

FIRST ISSUE	KH	SW	28/03/19	P01.1
Revision Details	By	Check	Date	Suffix

Purpose of Issue

DCO APPLICATION

Client

Highways England
Floor 5
Two Colmore Square
38 Colmore Circus
Birmingham
B4 6BN

Development Consent Order Number

TR010022

Project Title

A38
DERBY JUNCTIONS

Drawing Title

PHOTOMONTAGE
VIEWPOINT 17 AT LITTLE EATON
JUNCTION

Designed	Drawn	Checked	Approved	Date
MB	KH	JA	SW	18/11/19
Internal Project No			Suitability	
60533462			D7	
Scale @ A3			Zone	
N/A			A38	
THIS DOCUMENT HAS BEEN PREPARED PURSUANT TO AND SUBJECT TO THE TERMS OF AECOM'S APPOINTMENT BY ITS CLIENT. AECOM ACCEPTS NO LIABILITY FOR ANY USE OF THIS DOCUMENT OTHER THAN BY ITS ORIGINAL CLIENT OR FOLLOWING AECOM'S EXPRESS AGREEMENT TO SUCH USE, AND ONLY FOR THE PURPOSES FOR WHICH IT WAS PREPARED AND PROVIDED.				
Drawing Number				Rev
Highways England Pin Originator Volume				P01.1
HE514503 -ACM -EGN-				
A38_SW_PR_ZZ -DR-LE-0157				
Location				Type Role Number

Filename: \\BIM-MAN-002\BIM_Shared\BIM_Landscape\17\Images\PM 17.mxd

This map is based upon Ordnance Survey material with the permission of Ordnance Survey on behalf of the Controller of Her Majesty's Stationary Office. © Crown copyright. Unauthorised reproduction infringes Crown copyright and may lead to prosecution or civil proceedings. Highways England 100030649 2019

Viewpoint 24 at Little Eaton junction



Without the Scheme



With the Scheme (Year 15)

NOTES

1.THIS DRAWING IS TO BE READ IN CONJUNCTION WITH ALL OTHER RELEVANT DOCUMENTATION.

2.DO NOT SCALE FROM THIS DRAWING, USE ONLY PRINTED DIMENSIONS.

3.ALL DIMENSIONS IN METRES, ALL CHAINAGES, LEVELS AND COORDINATES ARE IN METRES UNLESS DEFINED OTHERWISE.

FIRST ISSUE	KH	SW	28/03/19	P01.1
Revision Details	By	Check	Date	Suffix

Purpose of Issue

DCO APPLICATION

Client

Highways England

Floor 5

Two Colmore Square

38 Colmore Circus

Birmingham

B4 6BN

Development Consent Order Number

TR010022

Project Title

A38

DERBY JUNCTIONS

Drawing Title

PHOTOMONTAGE

VIEWPOINT 24 AT LITTLE EATON

JUNCTION

Designed	Drawn	Checked	Approved	Date
MB	KH	JA	SW	18/11/19

Internal Project No	Suitability
60533462	D7
Scale @ A3	Zone
N/A	A38

THIS DOCUMENT HAS BEEN PREPARED PURSUANT TO AND SUBJECT TO THE TERMS OF AECOM'S APPOINTMENT BY ITS CLIENT. AECOM ACCEPTS NO LIABILITY FOR ANY USE OF THIS DOCUMENT OTHER THAN BY ITS ORIGINAL CLIENT OR FOLLOWING AECOM'S EXPRESS AGREEMENT TO SUCH USE, AND ONLY FOR THE PURPOSES FOR WHICH IT WAS PREPARED AND PROVIDED.

Drawing Number	Highways England Pin	Originator	Volume	Rev
HE514503	-ACM	-EGN-		P01.1
A38_SW_PR_ZZ	-DR-LE-0157			
Location	Type	Role	Number	

Filename: \\BIM-MAH-002\BIM_Shared\BIM_Landscape\191028_Photomontages\PM 24.mxd

This map is based upon Ordnance Survey material with the permission of Ordnance Survey on behalf of the Controller of Her Majesty's Stationary Office. © Crown copyright. Unauthorised reproduction infringes Crown copyright and may lead to prosecution or civil proceedings. Highways England 100030649 2019

Viewpoint 24 at Little Eaton junction



Without the Scheme



With the Scheme (Year 15)

NOTES

1.THIS DRAWING IS TO BE READ IN CONJUNCTION WITH ALL OTHER RELEVANT DOCUMENTATION.

2.DO NOT SCALE FROM THIS DRAWING, USE ONLY PRINTED DIMENSIONS.

3.ALL DIMENSIONS IN METRES, ALL CHAINAGES, LEVELS AND COORDINATES ARE IN METRES UNLESS DEFINED OTHERWISE.

FIRST ISSUE	KH	SW	28/03/19	P01.1
Revision Details	By	Check	Date	Suffix

Purpose of Issue

DCO APPLICATION

Client

Highways England

Floor 5

Two Colmore Square

38 Colmore Circus

Birmingham

B4 6BN

Development Consent Order Number

TR010022

Project Title

A38

DERBY JUNCTIONS

Drawing Title

PHOTOMONTAGE

VIEWPOINT 24 AT LITTLE EATON

JUNCTION

Designed	Drawn	Checked	Approved	Date
MB	KH	JA	SW	18/11/19

Internal Project No	Suitability
60533462	D7

Scale @ A3	Zone
N/A	A38

THIS DOCUMENT HAS BEEN PREPARED PURSUANT TO AND SUBJECT TO THE TERMS OF AECOM'S APPOINTMENT BY ITS CLIENT. AECOM ACCEPTS NO LIABILITY FOR ANY USE OF THIS DOCUMENT OTHER THAN BY ITS ORIGINAL CLIENT OR FOLLOWING AECOM'S EXPRESS AGREEMENT TO SUCH USE, AND ONLY FOR THE PURPOSES FOR WHICH IT WAS PREPARED AND PROVIDED.

Drawing Number	Highways England Pin	Originator	Volume	Rev
HE514503	-ACM	-EGN-		P01.1
A38_SW_PR_ZZ	-DR-LE-0183			
Location	Type	Role	Number	

Filename: \\BIM-MAN-002\BIM_Shared\BIM_Landscapes\191010_Photomontages\PM 24.mxd

This map is based upon Ordnance Survey material with the permission of Ordnance Survey on behalf of the Controller of Her Majesty's Stationery Office. © Crown copyright. Unauthorised reproduction infringes Crown copyright and may lead to prosecution or civil proceedings. Highways England 100030649 2019