

KEY

- Connection to existing road network
- Proposed bridge alignment colours corresponds to connection options
 - W1
 - W2
 - W3
 - C1
 - C3
 - C4
 - E1
 - E4
 - E3
- Proposed tunnel alignment
- New roundabout junction

Mapping reproduced by permission of Ordnance Survey on behalf of HMSO.
© Crown copyright and database rights 2017. All rights reserved.
Ordnance Survey licence number 100023395
Contains OS data © Crown copyright and database rights 2017.

REVISION	DRAWN	CHECKED	APPROVED	DATE
DESCRIPTION				

 **Suffolk**
County Council

PROJECT TITLE  Lake Lothing
THIRD CROSSING



DRAWING TITLE
Alternatives Considered
Regulation 5(2)(a)
Figure 3.1

DRAWING STATUS
For DCO Submission

DRAWN	CHECKED	APPROVED	AUTHORISED	SUITABILITY
IW	HR	HR	JB	S4

SCALE @ A3 SIZE	DATE	REVISION
NOT TO SCALE	18/06/2018	P00

DRAWING NUMBER				
Project	Originator	Volume		
1069948-WSP-EGN-LL-SK-LE-0002				
Location	Type	Role	Number	

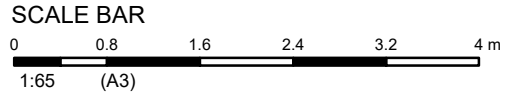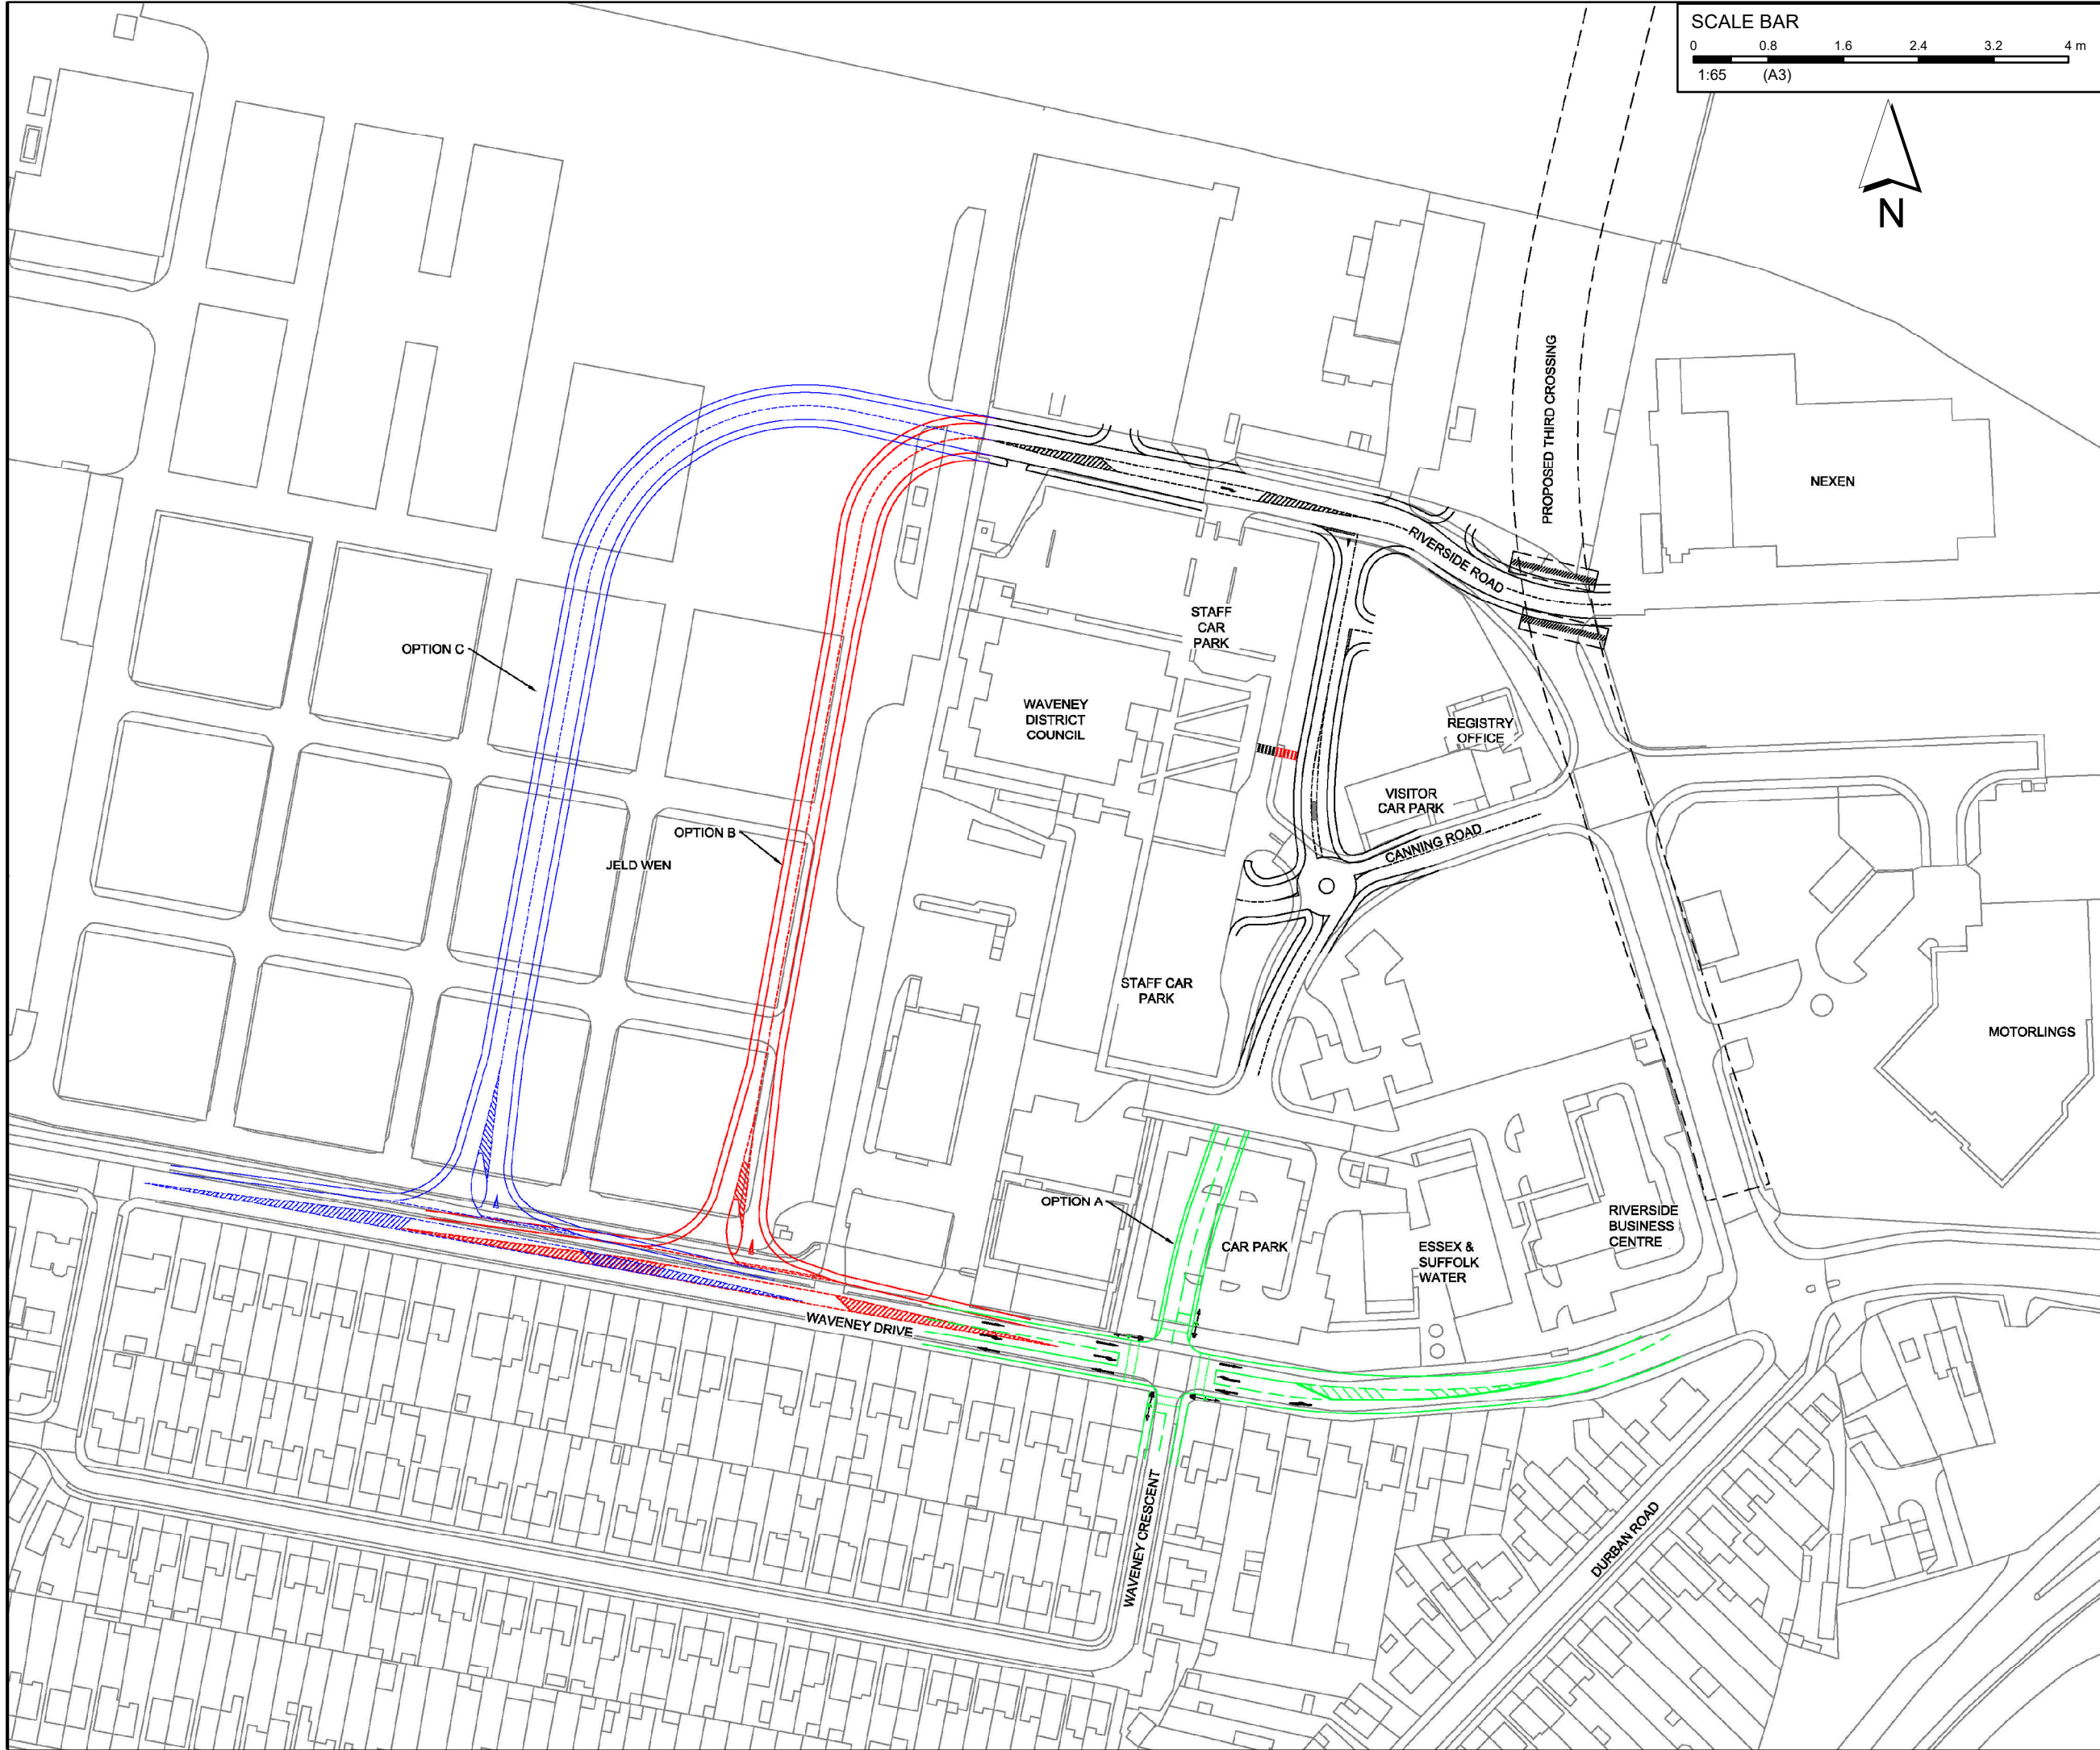

- KEY
- Proposed Access Arrangement
- Option A
 - Option B
 - Option C

Mapping reproduced by permission of Ordnance Survey on behalf of HMSO.
© Crown copyright and database rights 2017. All rights reserved.
Ordnance Survey licence number 100023395
Contains OS data © Crown copyright and database rights 2017.

REVISION	DRAWN	CHECKED	APPROVED	DATE
DESCRIPTION				



PROJECT TITLE

 Lake Lothing
THIRD CROSSING

DRAWING TITLE

Alternative Waveney Drive
Access Arrangements
Regulation 5(2)(a)
Figure 3.2

DRAWING STATUS

For DCO Submission

DRAWN	CHECKED	APPROVED	AUTHORISED	SUITABILITY
IW	HR	HR	JB	S4

SCALE @ A3 SIZE	DATE	REVISION
NOT TO SCALE	19/06/2018	P00

DRAWING NUMBER				
Project		Originator		Volume
1069948-WSP-EGN-LL-SK-LE-0023				
Location		Type		Role
				Number