


KEY

- Adjacent Landuse Location
- The Scheme
- ▨ East Suffolk Railway Line
- Order Limits

Mapping reproduced by permission of Ordnance Survey on behalf of HMSO.
© Crown copyright and database rights 2017. All rights reserved.
Ordnance Survey licence number 100023395
Contains OS data © Crown copyright and database rights 2017.

REVISION	DRAWN	CHECKED	APPROVED	DATE
DESCRIPTION				

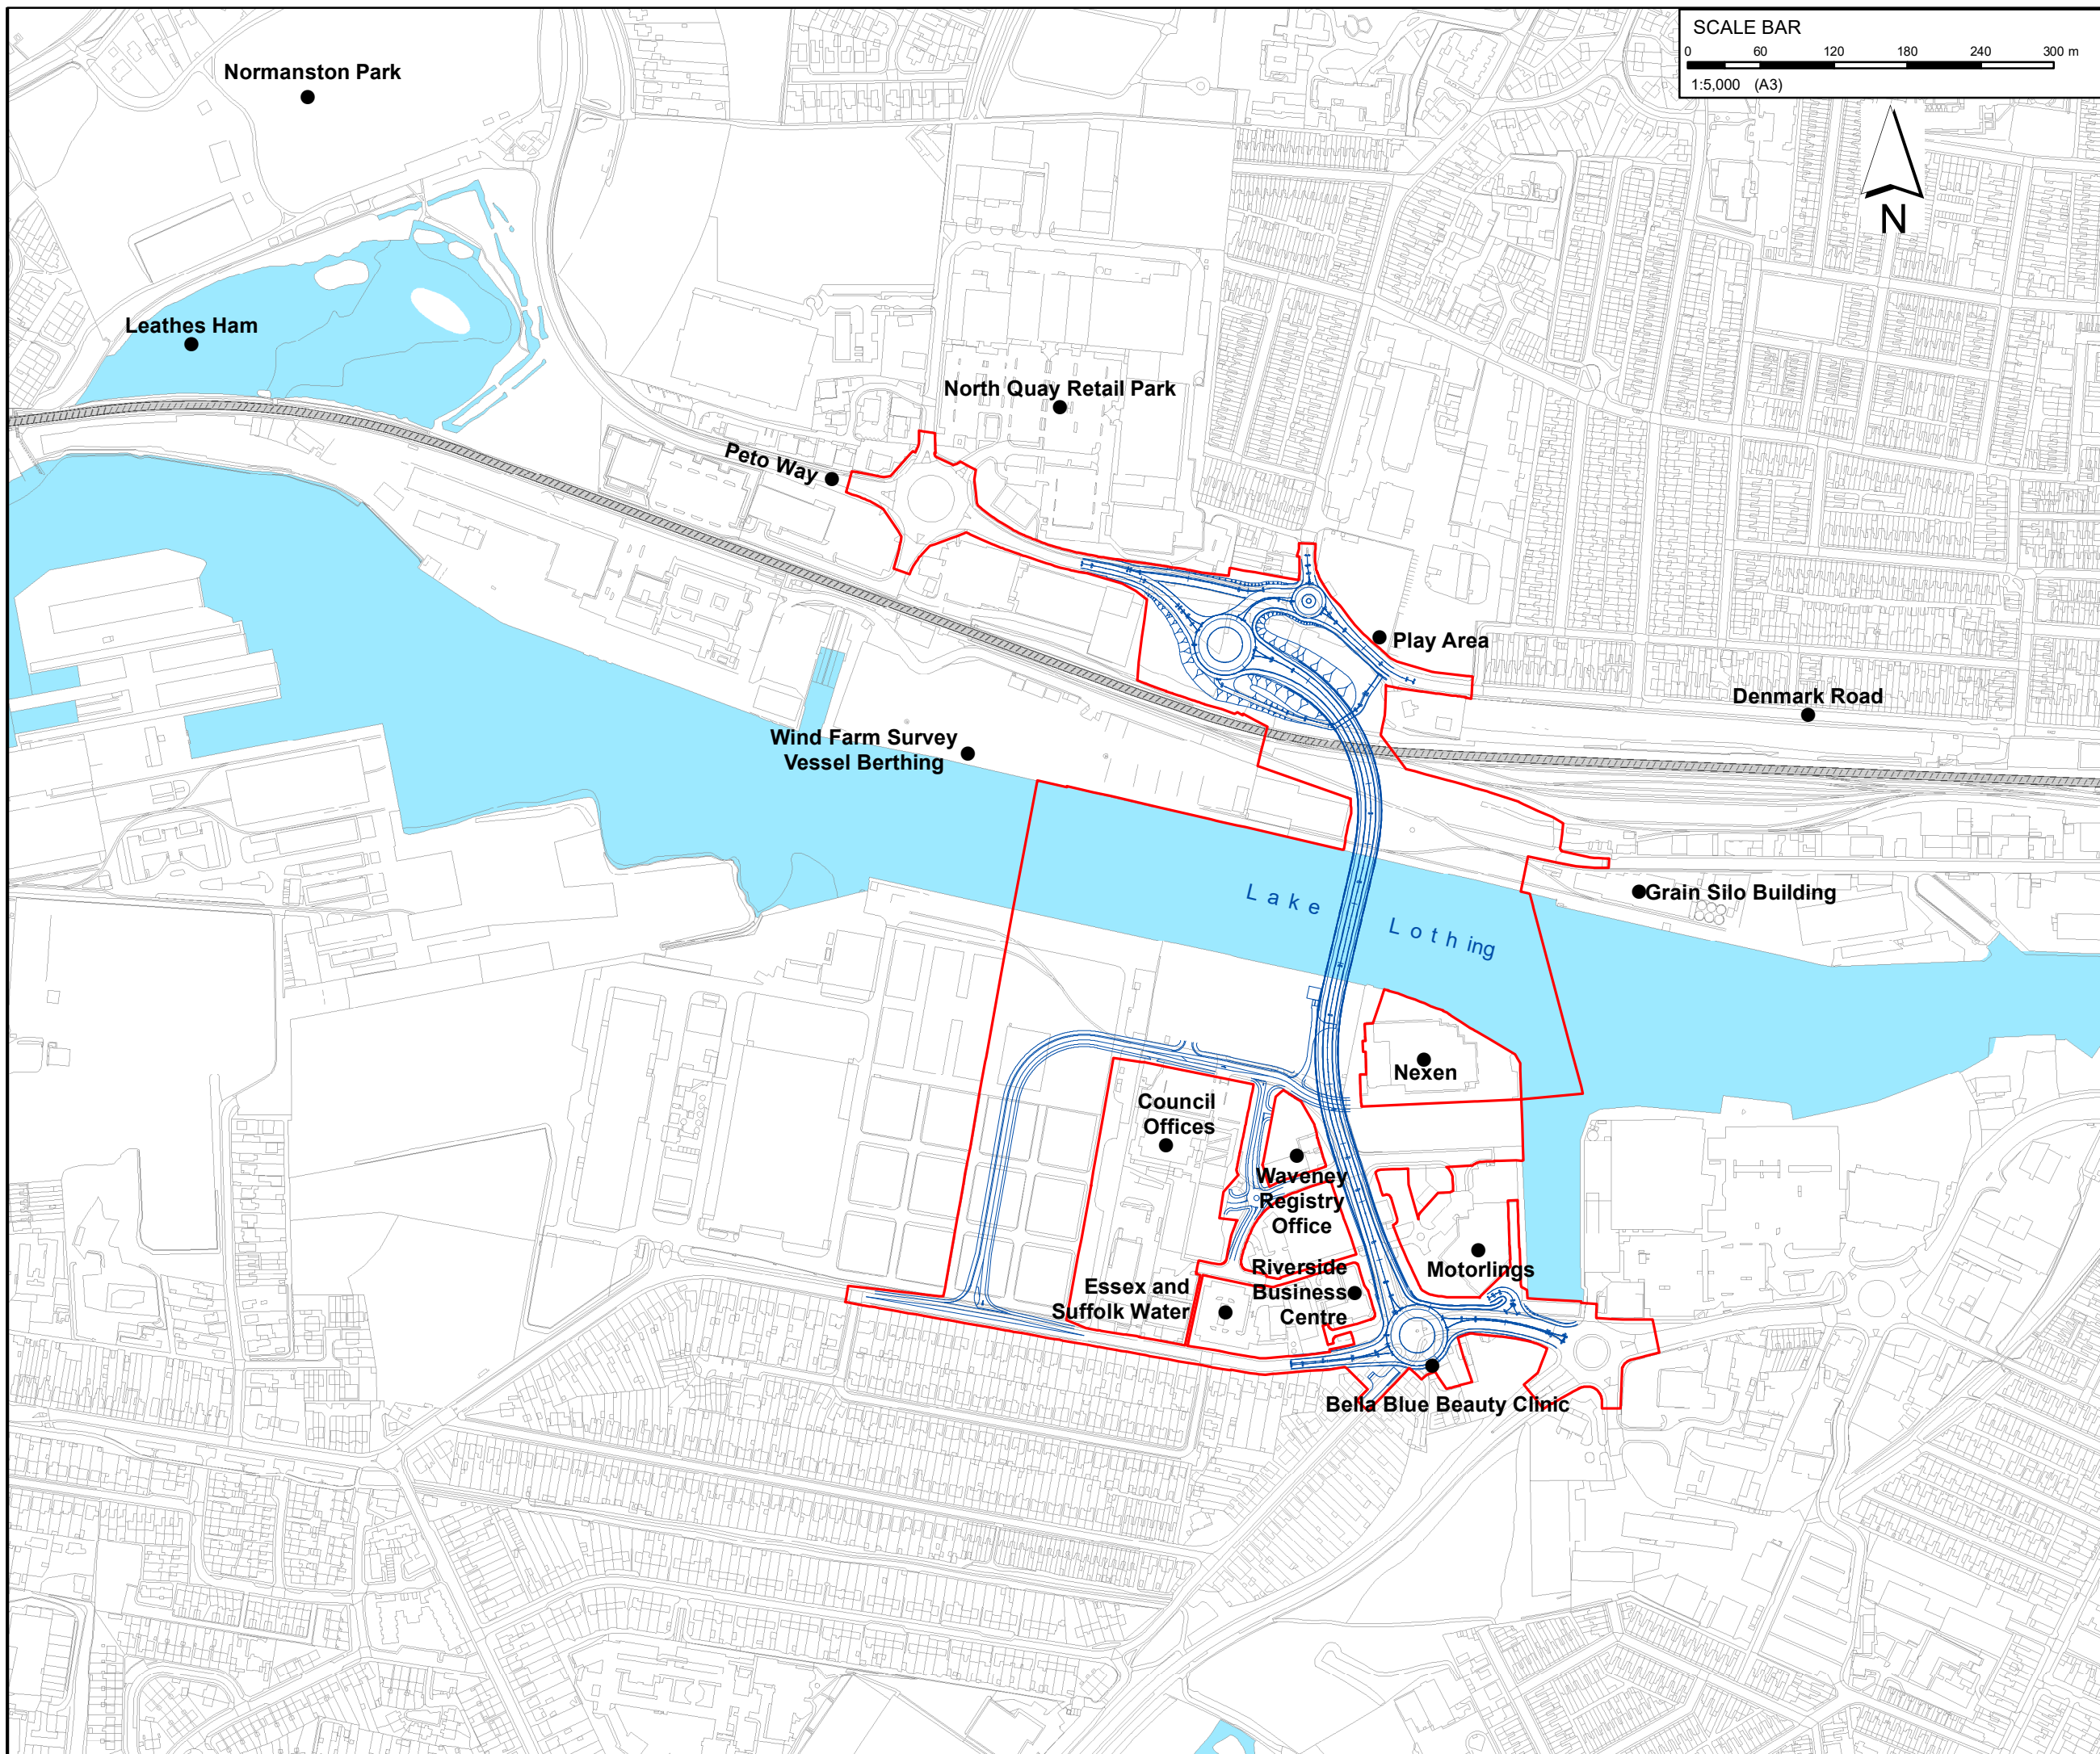

PROJECT TITLE  Lake Lothing
**THIRD
CROSSING**

DRAWING TITLE


Adjacent Land Uses
Regulation 5(2)(a)
Figure 4.1

DRAWING STATUS
FOR DCO SUBMISSION

DRAWN	CHECKED	APPROVED	AUTHORISED	SUITABILITY
IW	HR	HR	JB	S4

SCALE @ A3 SIZE	DATE	REVISION
1:5,000	19/06/2018	P00

DRAWING NUMBER			
Project	Originator	Volume	
1069948-WSP-EGN-LL-SK-LE-0011			
Location	Type	Role	Number

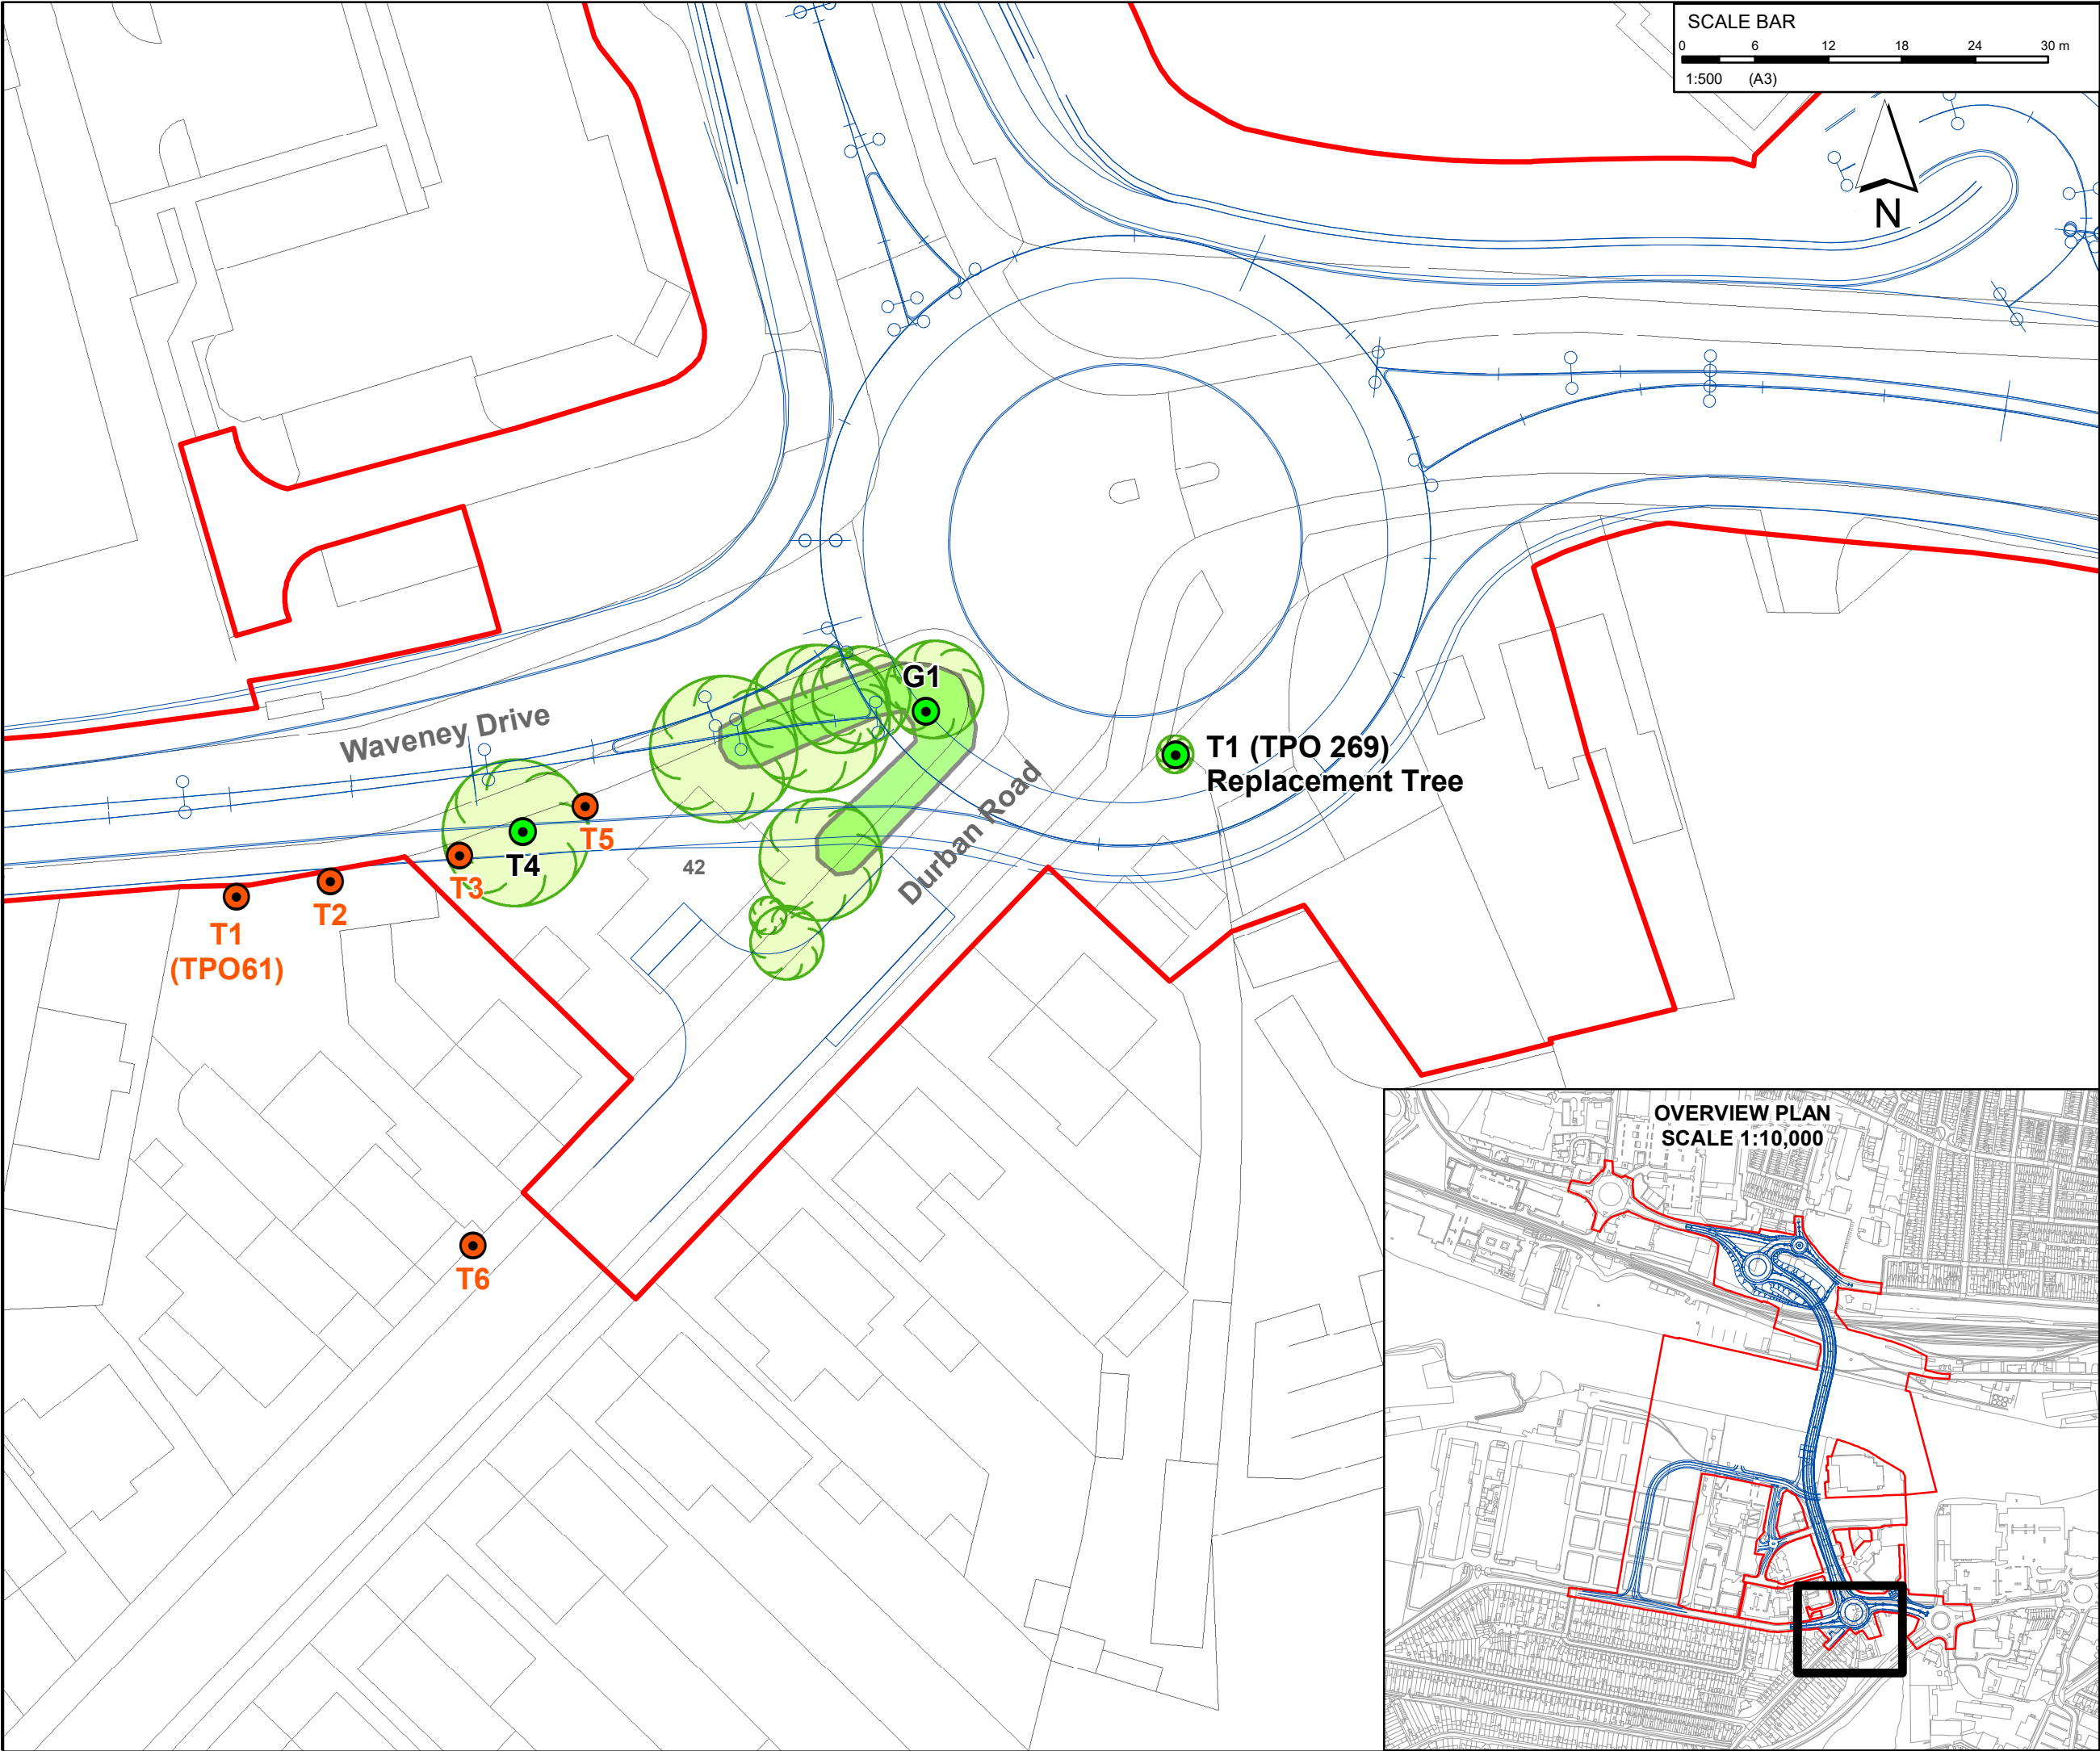

KEY
— The Scheme (Illustrative)
□ Order Limits
■ Surveyed Trees
Tree Preservation Orders (TPO)
● TPO Trees Present
● TPO Trees No Longer Present

TPO Reference	Tree Species
T1 (TPO61)	Elm
T2	Elm
T3	Elm
T4	Sycamore
T5	Elm
G1	4 Scamore and 2 Elms
T6	Elm
T1 (TPO 269)	Sycamore

Mapping reproduced by permission of Ordnance Survey on behalf of HMSO.
© Crown copyright and database rights 2017. All rights reserved.
Ordnance Survey licence number 100023395
Contains OS data © Crown copyright and database rights 2017.

REVISION	DRAWN	CHECKED	APPROVED	DATE
DESCRIPTION				

Suffolk
County Council

Lake Lothing
THIRD CROSSING

DRAWING TITLE
Tree Preservation Orders
Regulation 5(2)(a)
Figure 4.3

DRAWING STATUS
For DCO Submission

DRAWN	CHECKED	APPROVED	AUTHORISED	SUITABILITY
IW	HR	HR	JB	S4

SCALE @ A3 SIZE	DATE	REVISION
1:500	19/06/2018	P01.02

DRAWING NUMBER
Project | Originator | Volume
1069948-WSP-EGN-LL-SK-LE-0019
Location | Type | Role | Number

