


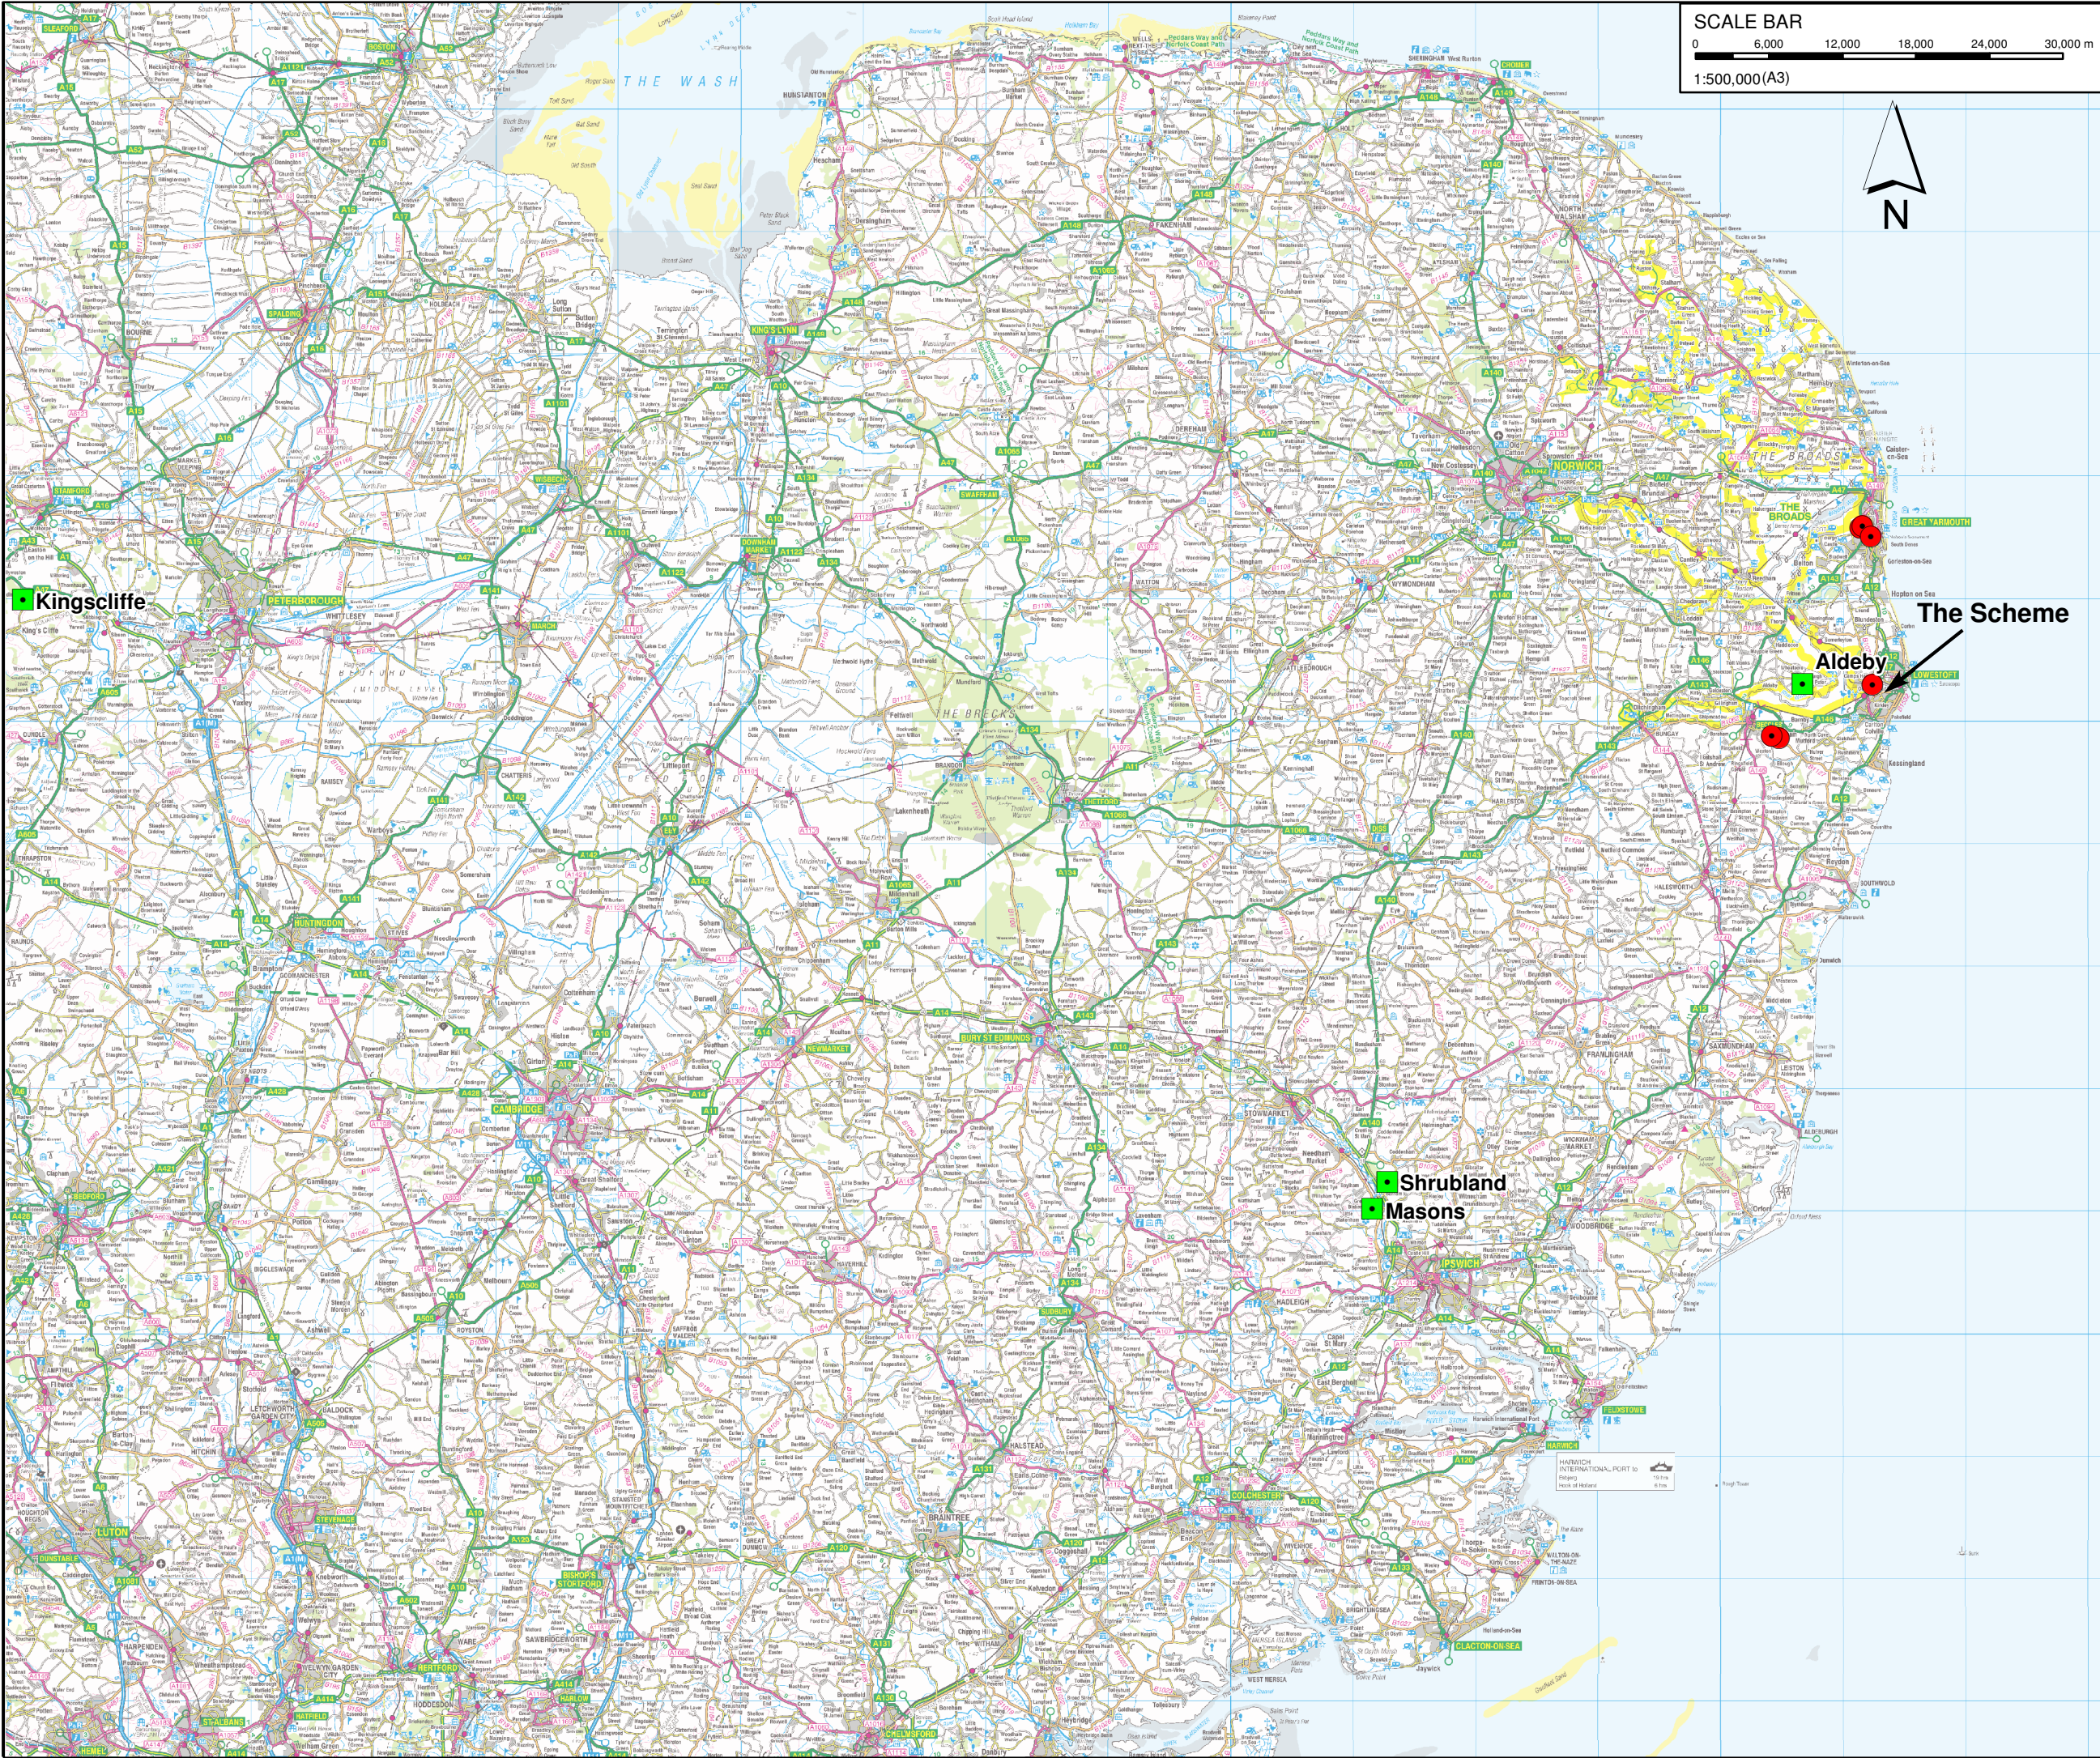

KEY

Materials Site

- Concrete Batching Plants
- Landfill Sites

Mapping reproduced by permission of Ordnance Survey on behalf of HMSO.
© Crown copyright and database rights 2017. All rights reserved.
Ordnance Survey licence number 100023395
Contains OS data © Crown copyright and database rights 2017.

REVISION	DRAWN	CHECKED	APPROVED	DATE
DESCRIPTION				



PROJECT TITLE

DRAWING TITLE

Landfill and Concrete Batching Plant Locations
Regulation 5(2)(a)
Figure 14.1

DRAWING STATUS

For DCO Submission

DRAWN	CHECKED	APPROVED	AUTHORISED	SUITABILITY
IW	SMcM	HR	JB	S4

SCALE @ A3 SIZE	DATE	REVISION
1:500,000	18/06/2018	P00

DRAWING NUMBER			
Project	Originator	Volume	
1069948-WSP-EGN-LL-SK-LE-0031			
Location	Type	Role	Number