


- NOTES / LEGEND
- Proposed scheme boundary
 - Site Preparation and Compound Area
 - Temporary Traffic Management Routes
 - Proposed route alignment
 - Structure - Indicative Representation
 - Proposed Water Pipeline (15/08/2018)
 - Esso Petroleum Pipeline
 - Area within which oil pipeline diversion will be routed

Illustrative use only

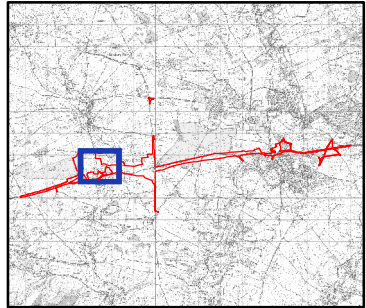

© Crown copyright and database rights 2017 Ordnance Survey 100030649.

Revision Details		By	Check	Date	Suffix

Purpose of issue
DCO APPLICATION

Client
Highways England

Working on behalf of

Project Title
A303 AMESBURY TO BERWICK DOWN

Drawing Title
FIGURE 2.7A
ILLUSTRATIVE CONSTRUCTION
LAYOUT INCLUDING COMPOUNDS
AND HAUL ROUTES

Designed	Drawn	Checked	Approved	Date
HS	KD	CC	SMC	11/10/18


Internal Project No.		Zone	
60541200		SW	
Scale @ A3		Zone	
1:5,000		SW	

THIS DOCUMENT HAS BEEN PREPARED PURSUANT TO AND SUBJECT TO THE TERMS OF AECOM'S APPOINTMENT BY ITS CLIENT. AECOM ACCEPTS NO LIABILITY FOR ANY USE OF THIS DOCUMENT OTHER THAN BY ITS ORIGINAL CLIENT OR FOLLOWING AECOM'S EXPRESS AGREEMENT TO SUCH USE, AND ONLY FOR THE PURPOSES FOR WHICH IT WAS PREPARED AND PROVIDED.

Highways England
Temple Quay House
2 The Square, Temple Quay
Bristol
BS1 6HA

AECOM + mace + WSP

Drawing Number	Highways England PIN	Originator	Volume	Rev
HE551506	AMW	GEN		01
SCHEME WIDE		DR	GI	00361
Location		Type	Role	Number

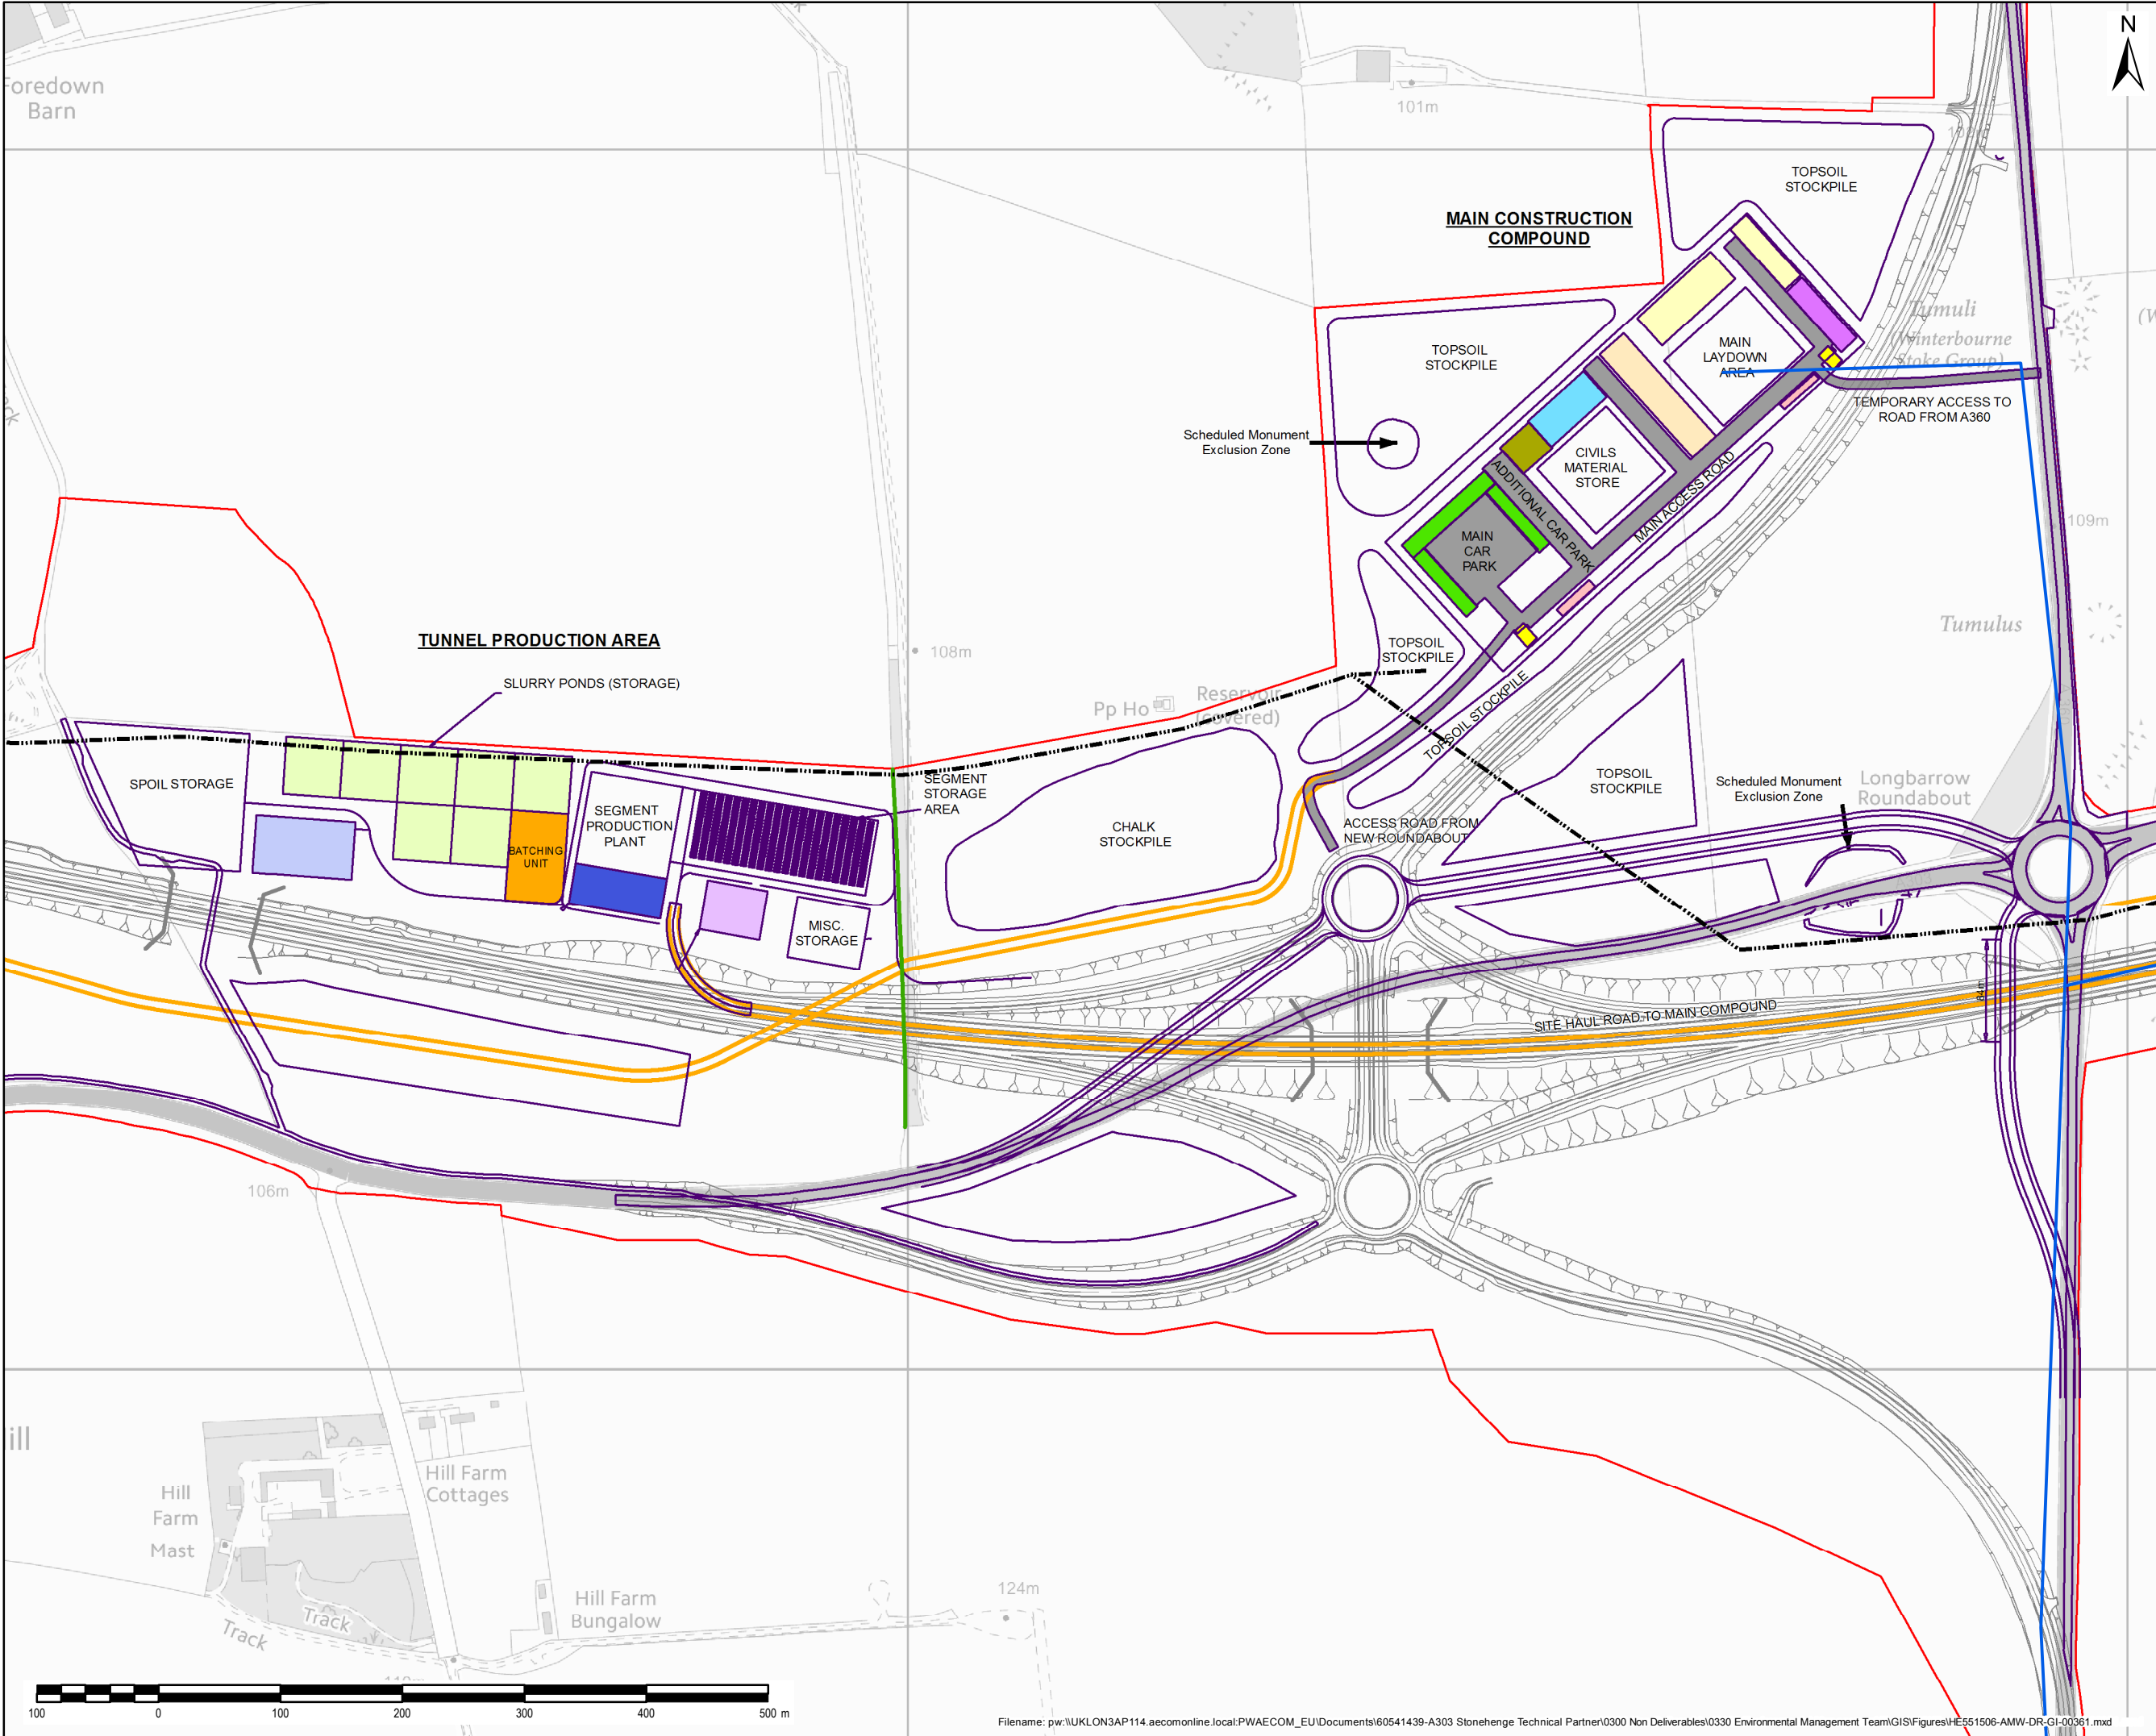

NOTES / LEGEND

- Proposed scheme boundary
- Site Preparation and Compound Area
- Temporary Traffic Management Routes
- Proposed route alignment
- Structure - Indicative Representation
- Proposed Electrical Cable - underground
- Proposed Water Pipeline (15/08/2018)
- Retained Hedgerow
- Asphalt Road
- Batching Plant and Aggregate
- Batching Unit
- Concrete Structures
- Eartmoving maintenance
- Formwork prefabrication
- Main Offices
- Materials Laboratory
- Security Buildings
- Slurry Ponds (Storage)
- Slurry Separation Tank
- Welfare Canteen
- Wheel Washing
- Workshops

Illustrative use only

© Crown copyright and database rights 2017 Ordnance Survey 100030649.

Revision Details	By	Check	Date	Suffix

Purpose of Issue

DCO APPLICATION

Client

Highways England

Working on behalf of

highways england

Project Title

A303 AMESBURY TO BERWICK DOWN

Drawing Title

FIGURE 2.7B
ILLUSTRATIVE CONSTRUCTION LAYOUT INCLUDING COMPOUNDS AND HAUL ROUTES

Designed	Drawn	Checked	Approved	Date
HS	KD	CC	SMC	11/10/18

Internal Project No.

60541200

Scale @ A3

1:5,000

Zone

SW

THIS DOCUMENT HAS BEEN PREPARED PURSUANT TO AND SUBJECT TO THE TERMS OF AECOM'S APPOINTMENT BY ITS CLIENT. AECOM ACCEPTS NO LIABILITY FOR ANY USE OF THIS DOCUMENT OTHER THAN BY ITS ORIGINAL CLIENT OR FOLLOWING AECOM'S EXPRESS AGREEMENT TO SUCH USE. AND ONLY FOR THE PURPOSES FOR WHICH IT WAS PREPARED AND PROVIDED.

Highways England
Temple Quay House
2 The Square, Temple Quay
Bristol
BS1 6HA

AmW
AECOM + mace + WSP

Drawing Number	Highways England PIN	Originator	Volume	Rev
HE551506	AMW	GEN		01

SCHEME WIDE

DR

GI


00361

Location

Type


Role

Number

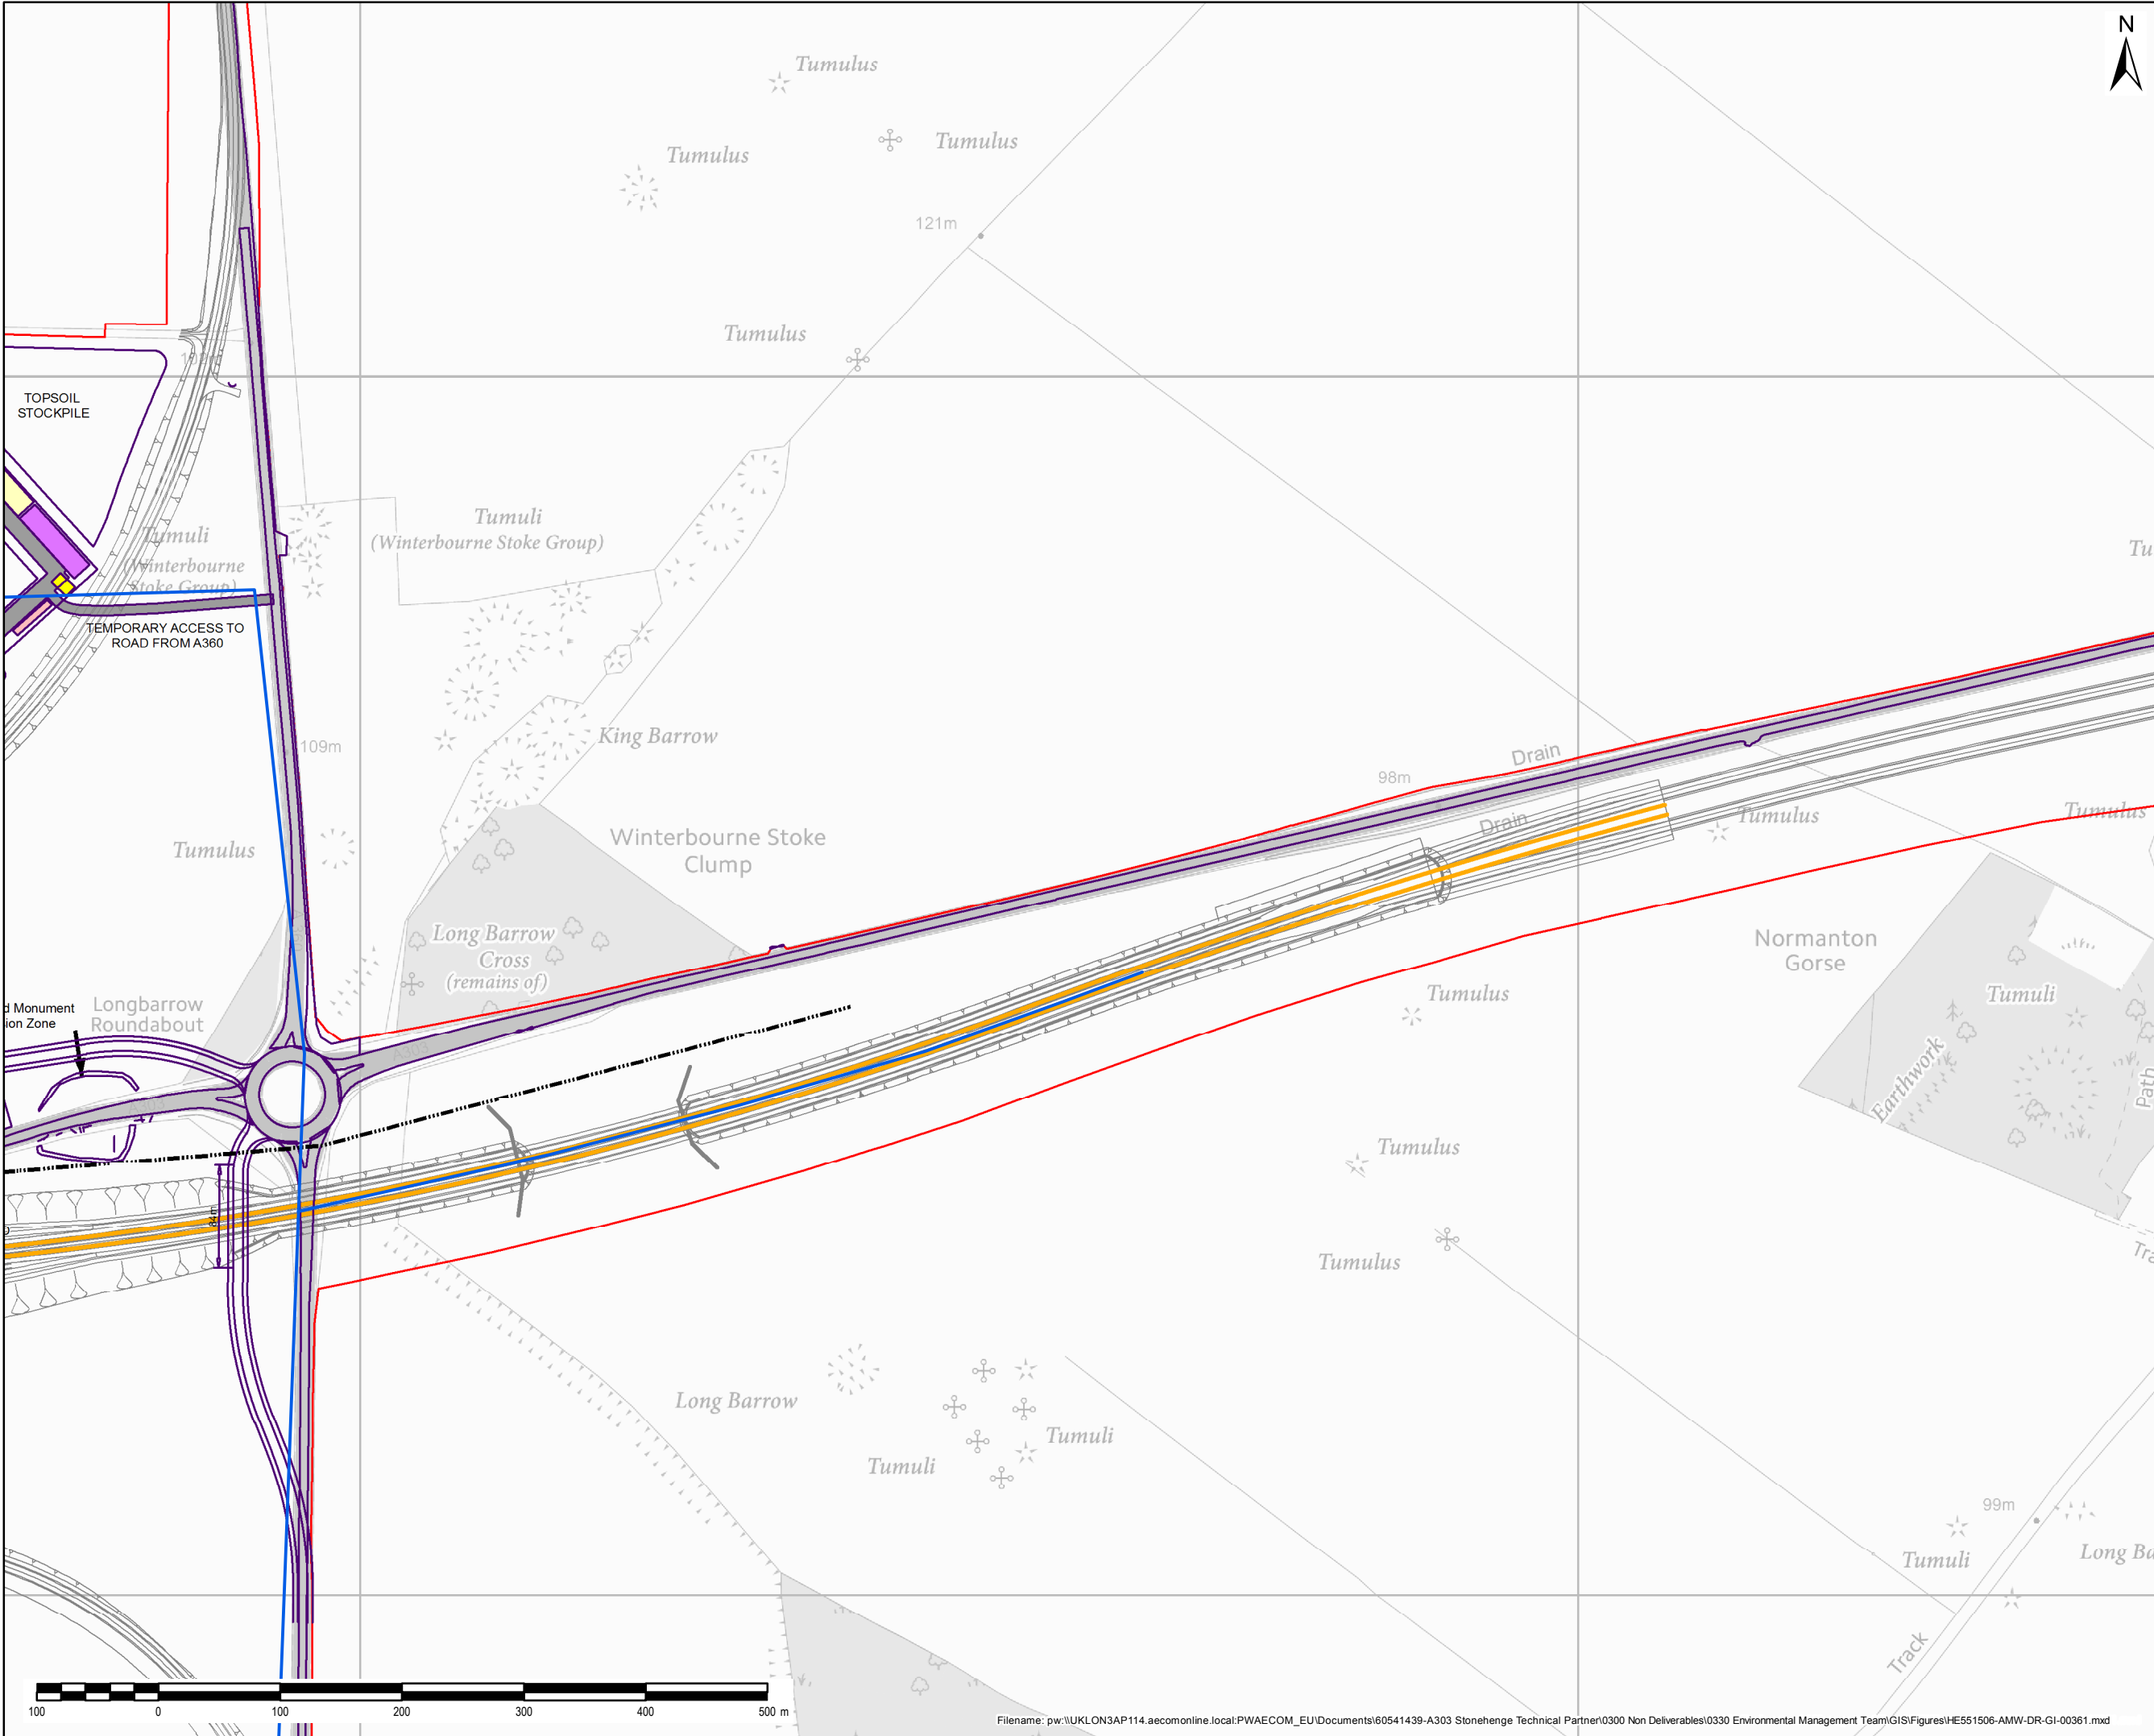

- NOTES / LEGEND
- Proposed scheme boundary
 - Site Preparation and Compound Area
 - Temporary Traffic Management
 - Proposed route alignment
 - Structure - Indicative Representation
 - Proposed Electrical Cable - underground
 - Proposed Water Pipeline (15/08/2018)
 - Asphalt Road
 - Concrete Structures
 - Materials Laboratory
 - Security Buildings
 - Wheel Washing

Illustrative use only

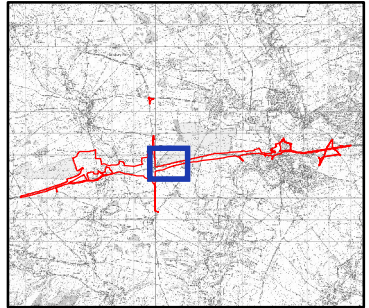

© Crown copyright and database rights 2017 Ordnance Survey 100030649.

Revision Details	By	Check	Date	Suffix

Purpose of Issue
DCO APPLICATION

Client
Highways England
Working on behalf of

Project Title
A303 AMESBURY
TO BERWICK DOWN

Drawing Title
FIGURE 2.7C
ILLUSTRATIVE CONSTRUCTION
LAYOUT INCLUDING COMPOUNDS
AND HAUL ROUTES


Designed	Drawn	Checked	Approved	Date
HS	KD	CC	SMC	11/10/18

Internal Project No.	Scale @ A3	Zone
60541200	1:5,000	SW

THIS DOCUMENT HAS BEEN PREPARED PURSUANT TO AND SUBJECT TO THE TERMS OF AECOM'S APPOINTMENT BY ITS CLIENT. AECOM ACCEPTS NO LIABILITY FOR ANY USE OF THIS DOCUMENT OTHER THAN BY ITS ORIGINAL CLIENT OR FOLLOWING AECOM'S EXPRESS AGREEMENT TO SUCH USE, AND ONLY FOR THE PURPOSES FOR WHICH IT WAS PREPARED AND PROVIDED.

Highways England
Temple Quay House
2 The Square, Temple Quay
Bristol
BS1 6HA
AECOM + mace + WSP

Drawing Number	Highways England PIN	Originator	Volume	Rev
HE551506	AMW	GEN	01	
SCHEME WIDE		DR	GI	00361
Location		Type	Role	Number

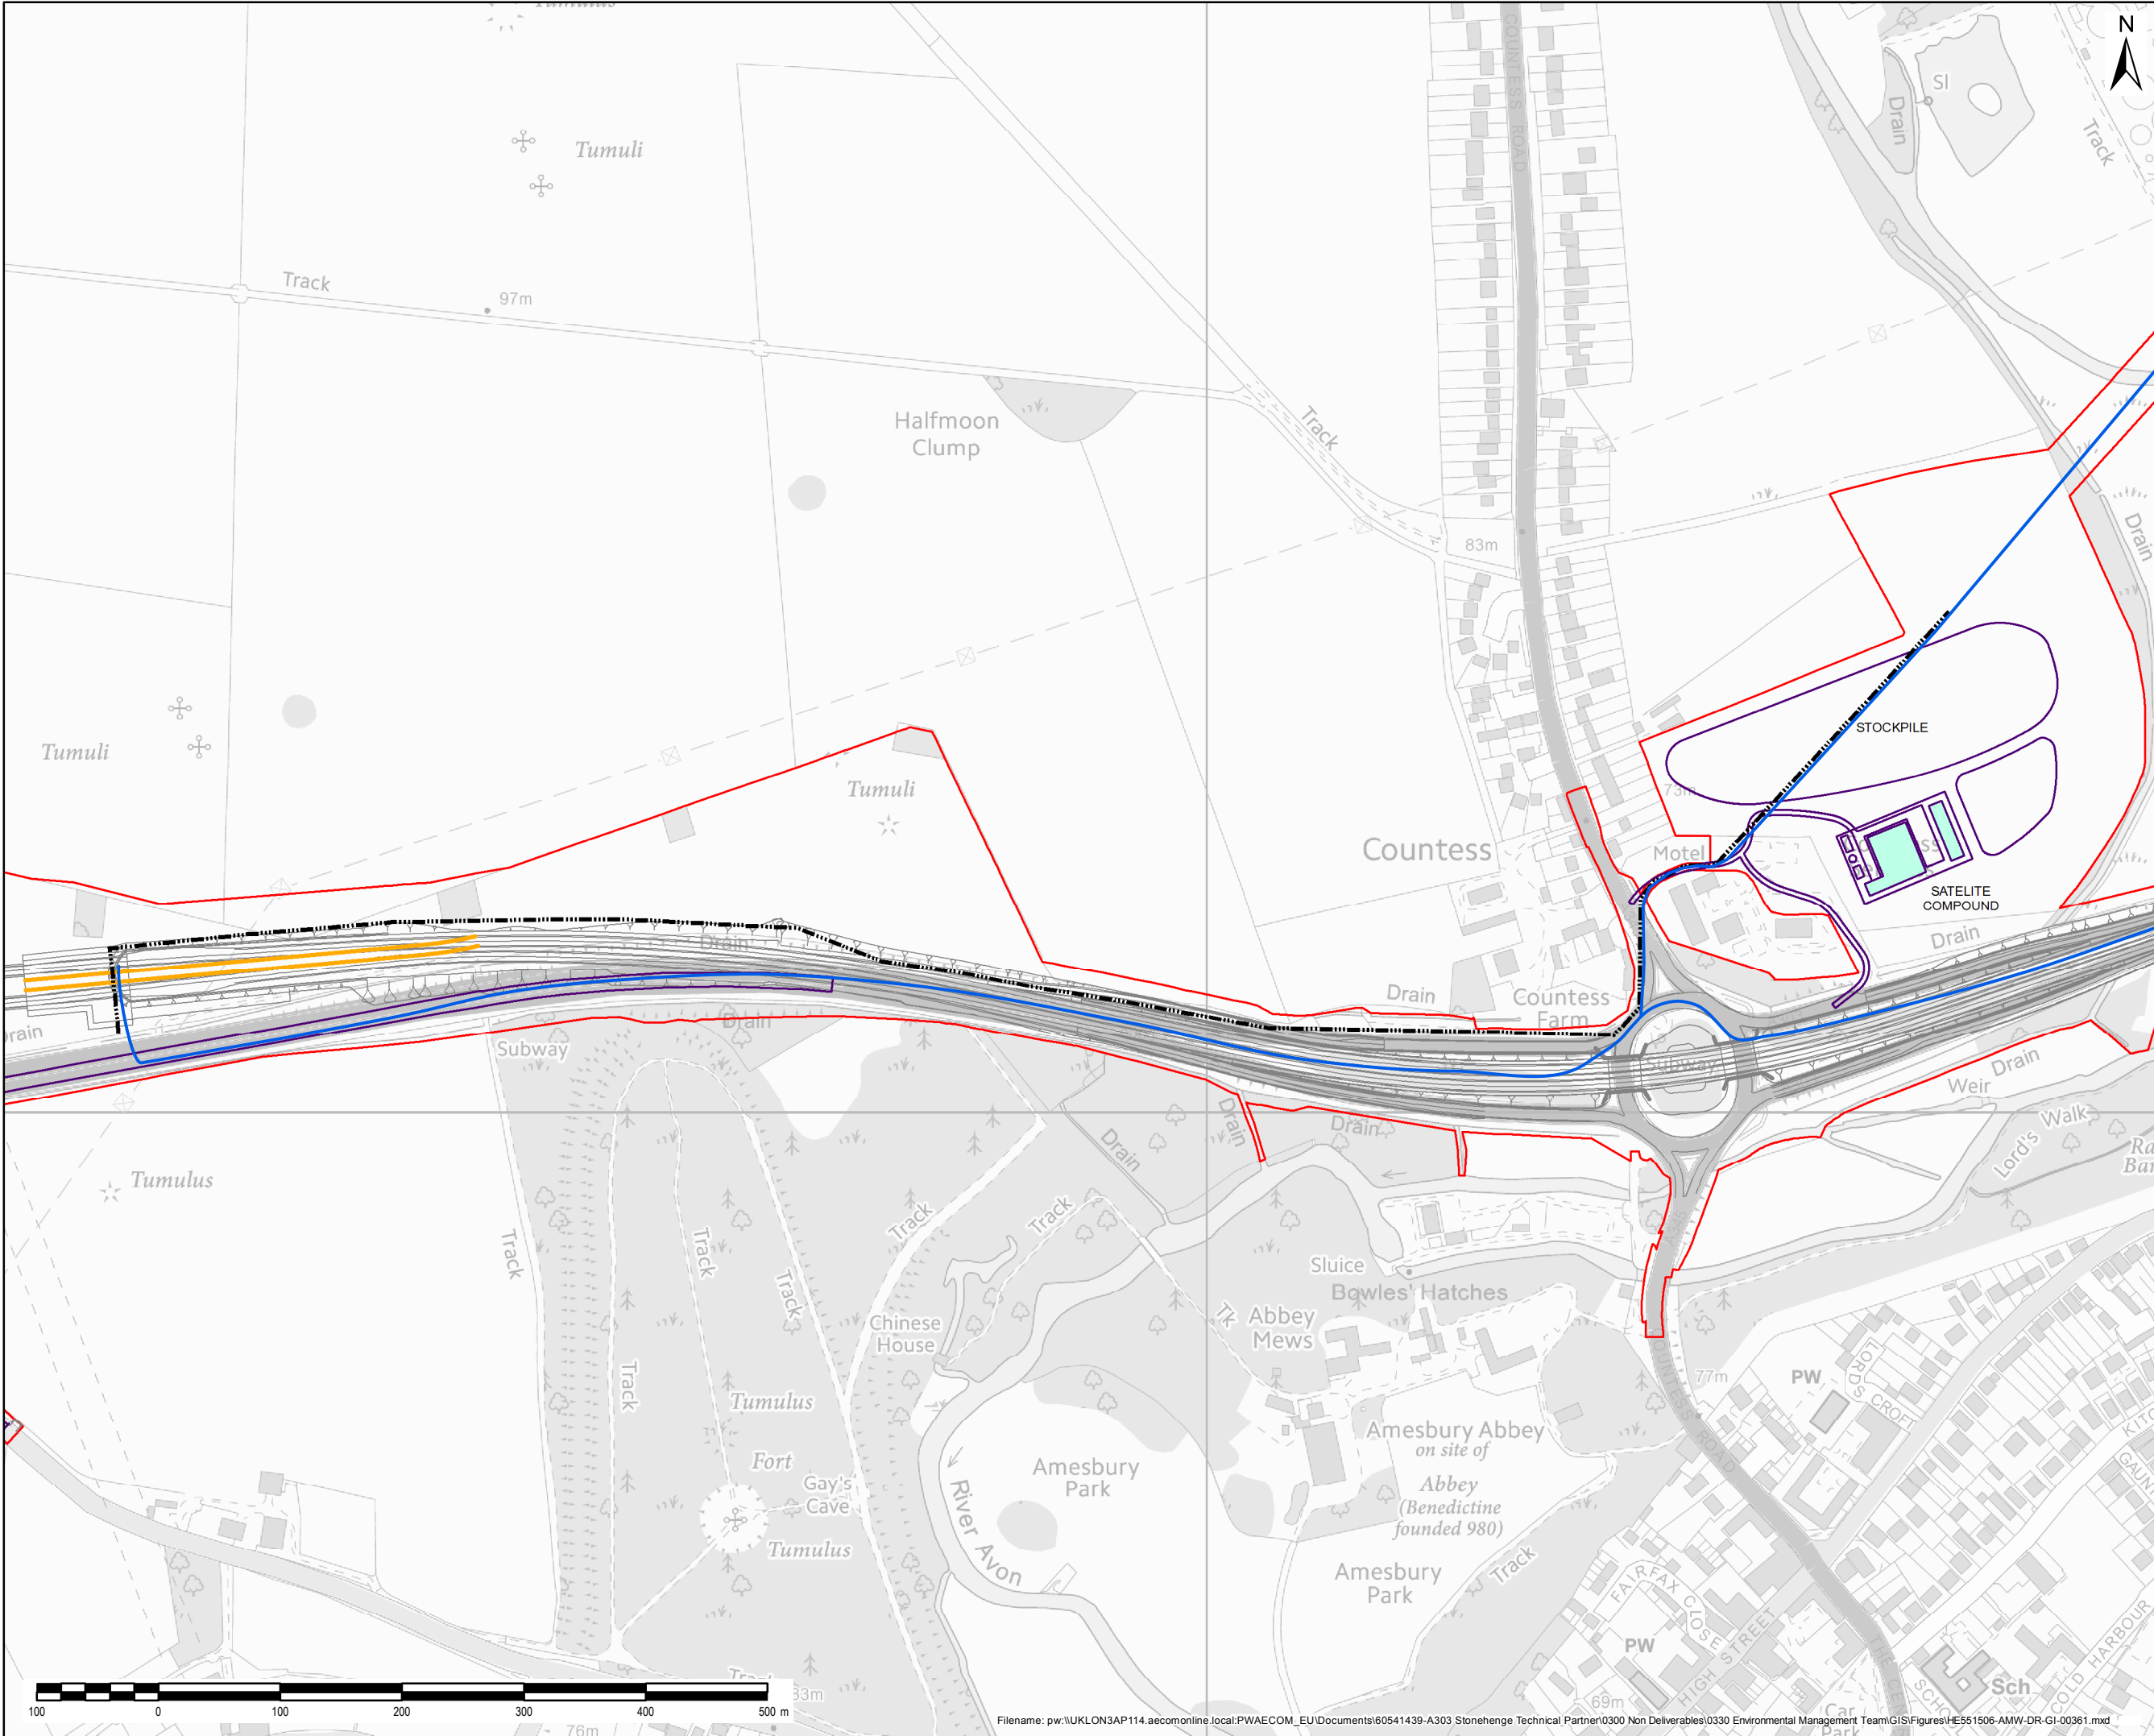

NOTES / LEGEND

- Proposed scheme
- Site Preparation and Compound Area
- Temporary Traffic Management
- Proposed route
- Structure - Indicative
- Proposed Electrical Cable -
- Proposed Water Pipeline
- Office Units /

Illustrative use only

© Crown copyright and database rights 2017 Ordnance Survey 100030649.

Revision Details	By	Check	Date	Suffix

Purpose of Issue

DCO APPLICATION

Client
Highways England

Working on behalf of

Project Title

A303 AMESBURY TO BERWICK DOWN

Drawing Title

FIGURE 2.7D
ILLUSTRATIVE CONSTRUCTION LAYOUT INCLUDING COMPOUNDS AND HAUL ROUTES

Designed	Drawn	Checked	Approved	Date
HS	KD	CC	SMC	11/10/18

Internal Project No.
60541200

Scale @ A3
1:5,000

Zone
SW

THIS DOCUMENT HAS BEEN PREPARED PURSUANT TO AND SUBJECT TO THE TERMS OF AECOM'S APPOINTMENT BY ITS CLIENT. AECOM ACCEPTS NO LIABILITY FOR ANY USE OF THIS DOCUMENT OTHER THAN BY ITS ORIGINAL CLIENT OR FOLLOWING AECOM'S EXPRESS AGREEMENT TO SUCH USE, AND ONLY FOR THE PURPOSES FOR WHICH IT WAS PREPARED AND PROVIDED.


Highways England
Temple Quay House
2 The Square, Temple Quay
Bristol
BS1 6HA

AECOM + mace + WSP


Drawing Number	Originator	Volume	Rev
HE551506	AMW	GEN	01

SCHEME WIDE	DR	GI	00361
Location	Type	Role	Number

Filename: pw:\UKLON3AP114.aecomonline.local\PWAECOM_EU\Documents\60541439-A303 Stonehenge Technical Partner\0300 Non Deliverables\0330 Environmental Management Team\GIS\Figures\HE551506-AMW-DR-GI-00361.mxd

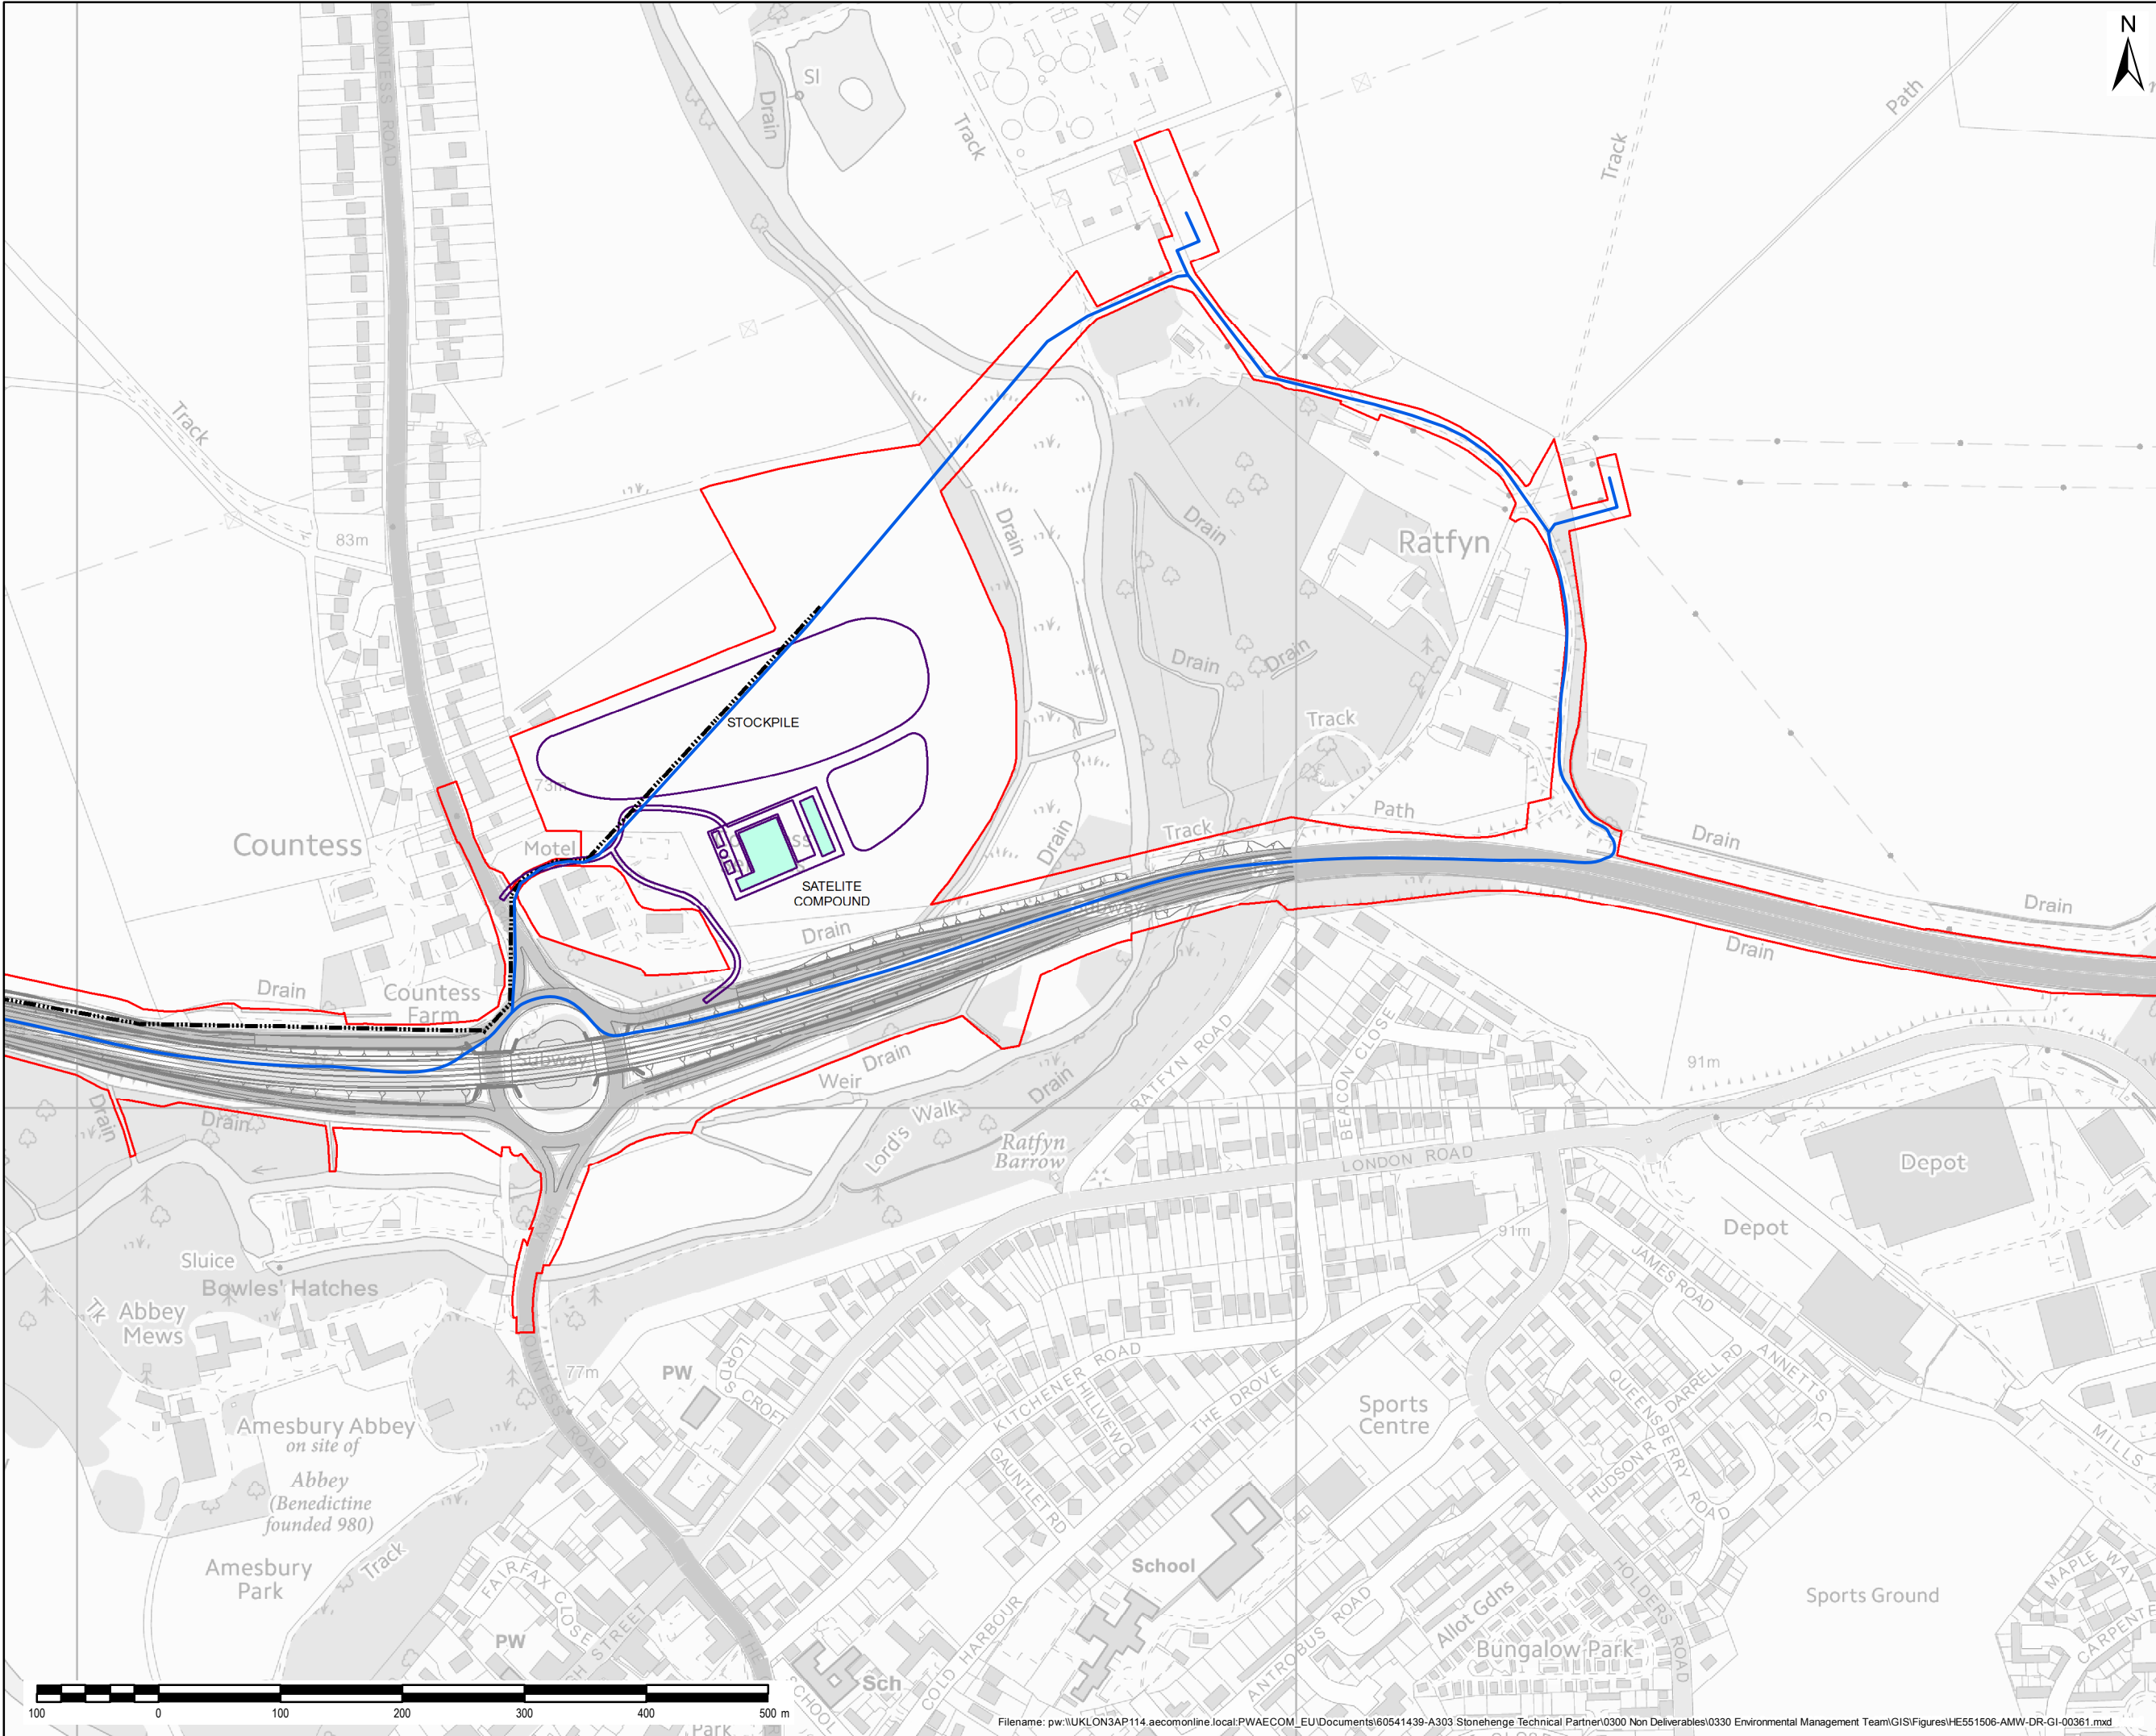

- NOTES / LEGEND
- Proposed scheme
 - Site Preparation and Compound Area
 - Temporary Traffic Management
 - Proposed route
 - Structure - Indicative
 - Proposed Electrical Cable -
 - Proposed Water Pipeline
 - Office Units /

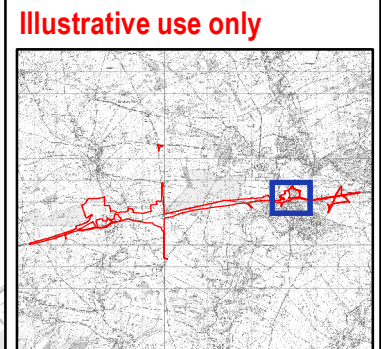

© Crown copyright and database rights 2017 Ordnance Survey 100030649.

Revision Details	By	Date	Suffix
	Check		

Purpose of Issue
DCO APPLICATION

Client
Highways England

Working on behalf of

Project Title
A303 AMESBURY TO BERWICK DOWN

Drawing Title
FIGURE 2.7E
ILLUSTRATIVE CONSTRUCTION
LAYOUT INCLUDING COMPOUNDS
AND HAUL ROUTES

Designed HS	Drawn KD	Checked CC	Approved SMC	Date 11/10/18
Internal Project No. 60541200				
Scale @ A3 1:5,000		Zone SW		

THIS DOCUMENT HAS BEEN PREPARED PURSUANT TO AND SUBJECT TO THE TERMS OF AECOM'S APPOINTMENT BY ITS CLIENT. AECOM ACCEPTS NO LIABILITY FOR ANY USE OF THIS DOCUMENT OTHER THAN BY ITS ORIGINAL CLIENT OR FOLLOWING AECOM'S EXPRESS AGREEMENT TO SUCH USE, AND ONLY FOR THE PURPOSES FOR WHICH IT WAS PREPARED AND PROVIDED.

Highways England
Temple Quay House
2 The Square, Temple Quay
Bristol
BS1 6HA

AECOM + mace + WSP

Drawing Number	Highways England PIN	Originator	Volume	Rev
HE551506	AMW	GEN		01
SCHEME WIDE		DR	GI	00361
Location		Type	Role	Number