


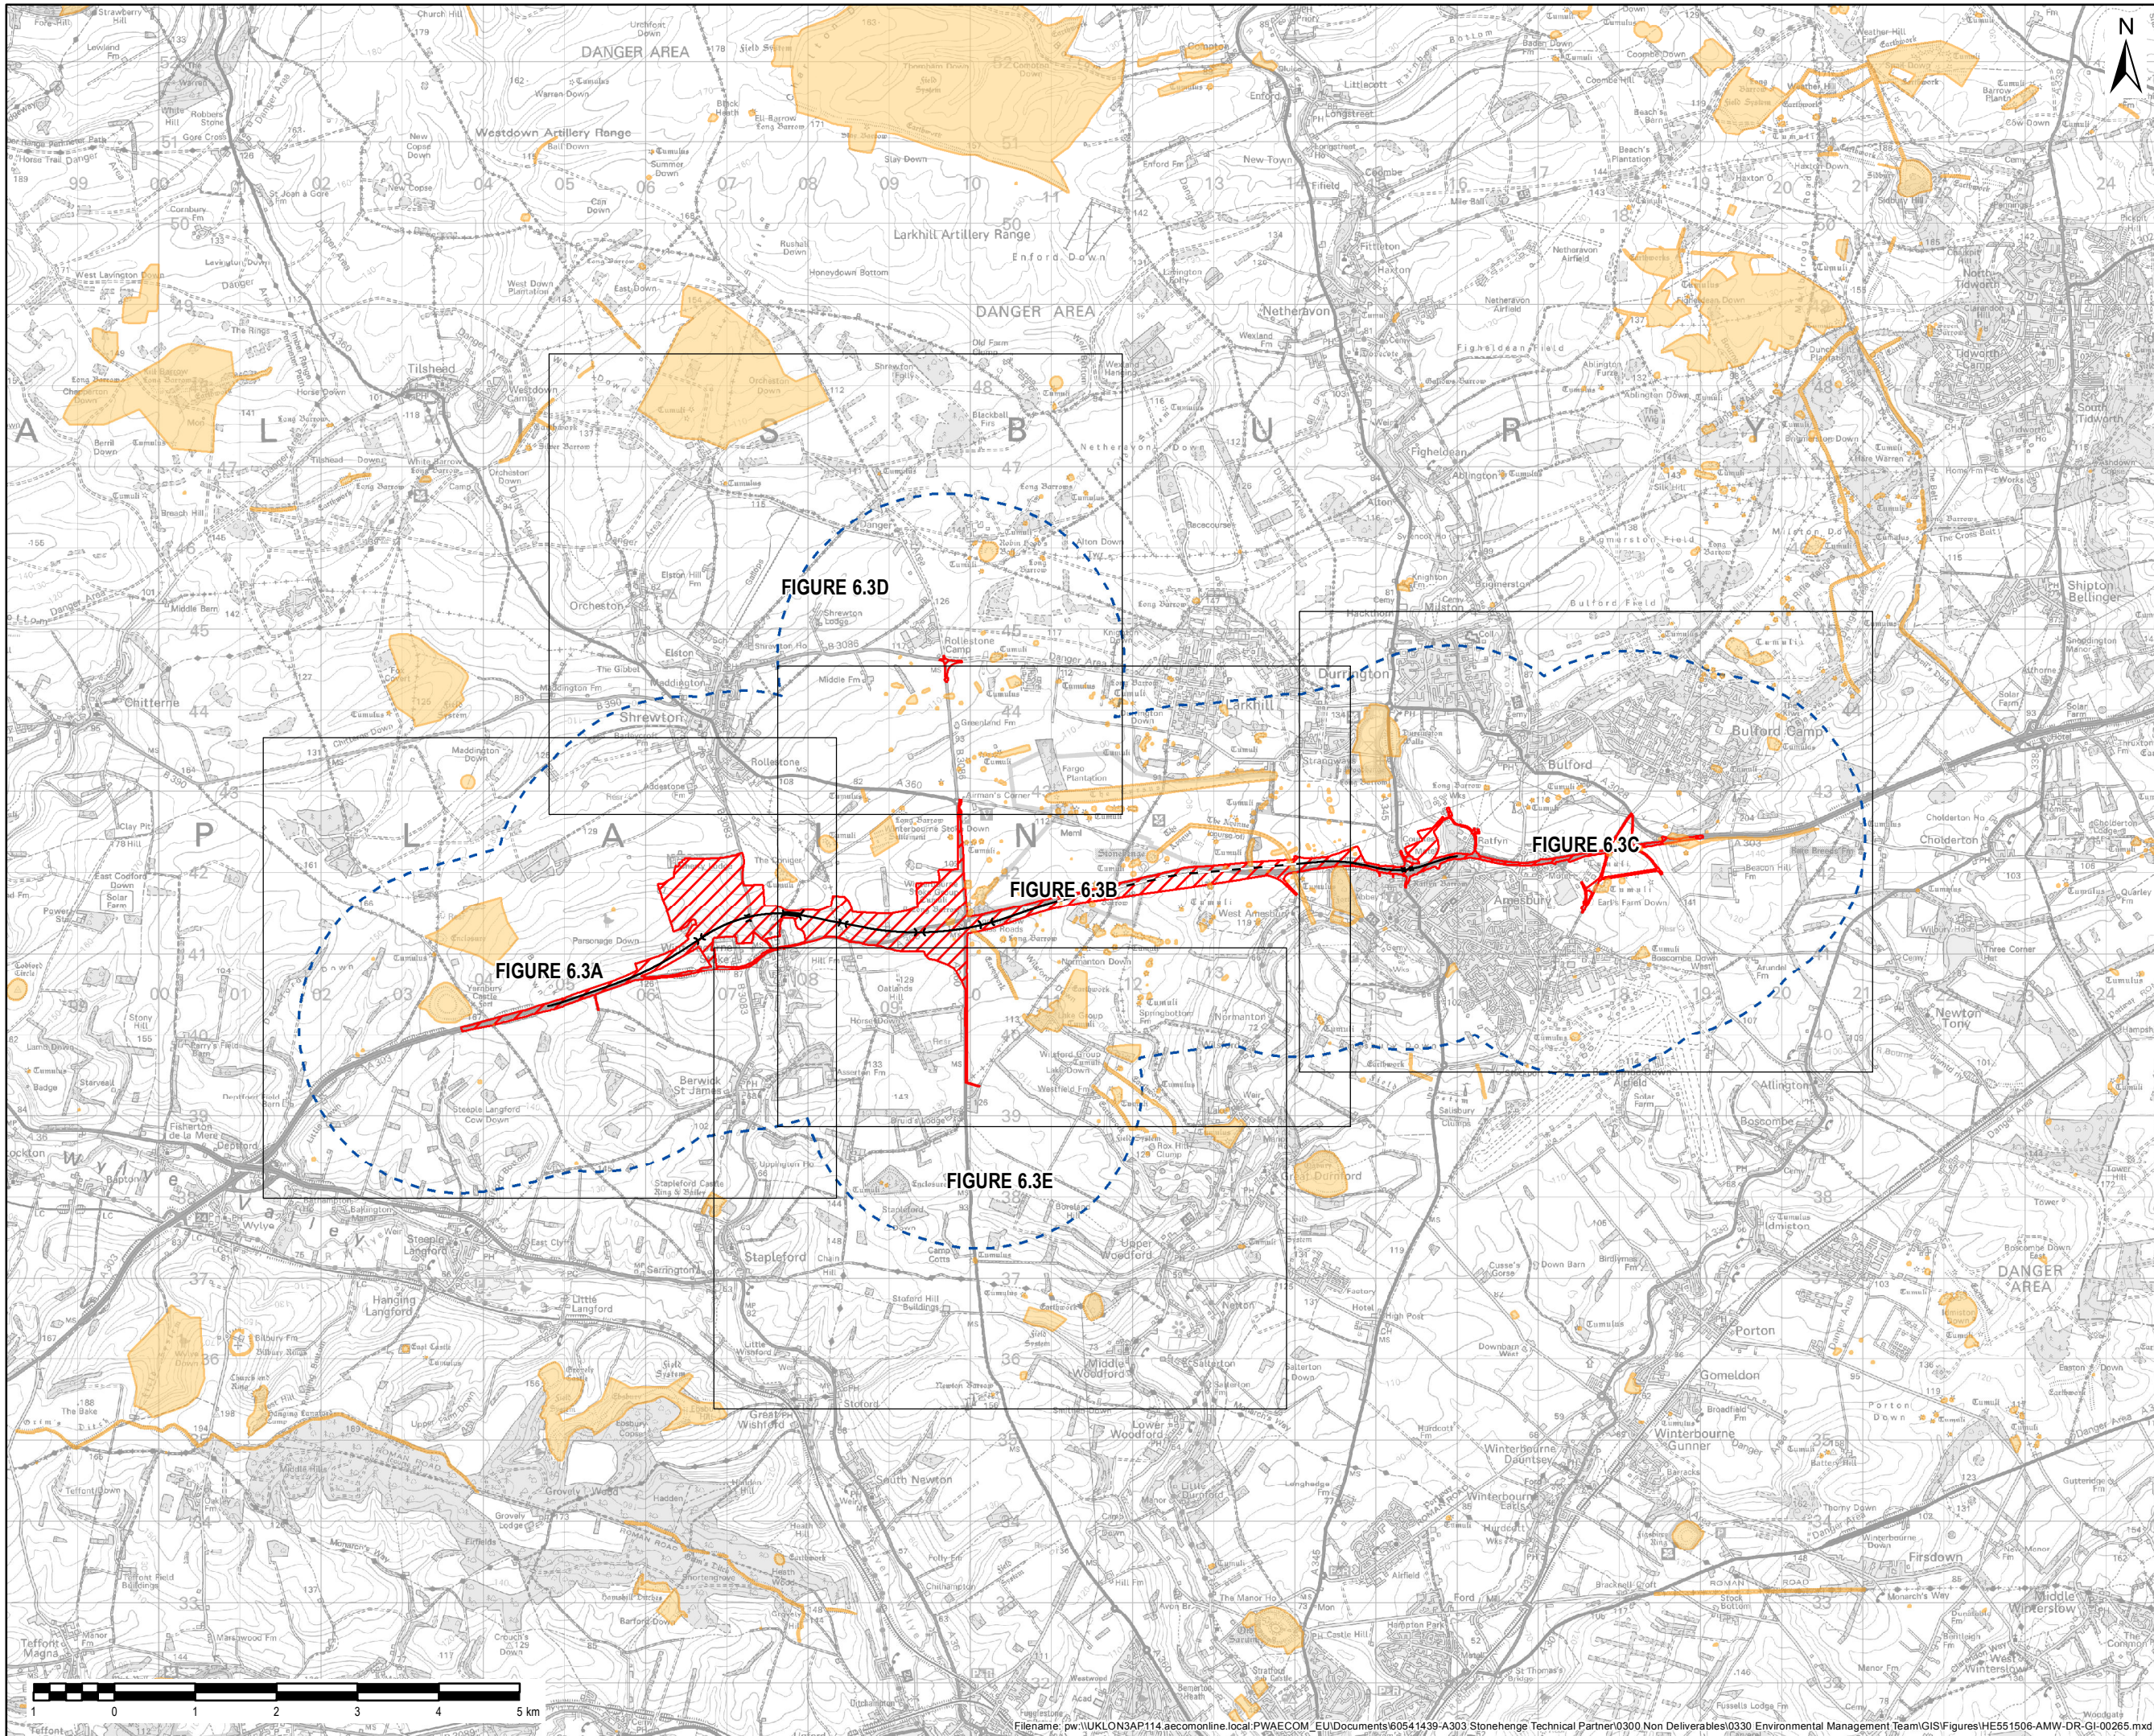

Indicative centreline

Proposed tunnel

Proposed scheme boundary

2km Study Area

Scheduled Monument

Notes / Legend

Indicative centreline

Proposed tunnel

Proposed scheme boundary

2km Study Area

Scheduled Monument

Revision Details

By

Check

Date

Suffix

Purpose of issue

FINAL

Client

Highways England

Working on behalf of

highways england

Project Title

A303 AMESBURY TO BERWICK DOWN

Drawing Title

FIGURE 6.2 SCHEDULED MONUMENTS OVERVIEW SHEET

Designed

HS

Drawn

GM

Checked

CC

Approved

SMQ

Date

03/09/18

Internal Project No.

60541200

Scale @ A3

1:75,000

Zone

SW

This document has been prepared pursuant to and subject to the terms of AECOM's appointment by its client. AECOM ACCEPTS NO LIABILITY FOR ANY USE OF THIS DOCUMENT OTHER THAN BY ITS ORIGINAL CLIENT OR FOLLOWING AECOM'S EXPRESS AGREEMENT TO SUCH USE, AND ONLY FOR THE PURPOSES FOR WHICH IT WAS PREPARED AND PROVIDED.

Highways England

Temple Quay House

2 The Square, Temple Quay

Bristol

BS1 6HA

AmW

AECOM + mace + WSP

Drawing Number

HE551506

Originator

AMW

Volume

GEN

Rev

01

Scheme Wide

DR

GI

00265

Location

Type

Role

Number