

NOTES / LEGEND

- Proposed route alignment
- Proposed tunnel
- Proposed scheme boundary
- 2km Study Area
- Conservation Area
- Registered Park and Garden
- Grade I Listed Building
- Grade II* Listed Building
- Grade II Listed Building

© Crown copyright and database rights 2017 Ordnance Survey 100030649. © Historic England 2018.

Revision Details		By	Date	Suffix
		Check		

Purpose of issue

FINAL

Client

Highways England

Working on behalf of

Project Title

A303 AMESBURY TO BERWICK DOWN

Drawing Title

FIGURE 6.5A
DESIGNATED HISTORIC BUILDINGS

Designed	Drawn	Checked	Approved	Date
HS	GM	CC	WB	03/10/18

Internal Project No.

60541200

Scale @ A3	Zone
1:20,000	SW

THIS DOCUMENT HAS BEEN PREPARED PURSUANT TO AND SUBJECT TO THE TERMS OF AECOM'S APPOINTMENT BY ITS CLIENT. AECOM ACCEPTS NO LIABILITY FOR ANY USE OF THIS DOCUMENT OTHER THAN BY ITS ORIGINAL CLIENT OR FOLLOWING AECOM'S EXPRESS AGREEMENT TO SUCH USE, AND ONLY FOR THE PURPOSES FOR WHICH IT WAS PREPARED AND PROVIDED.


Highways England
Temple Quay House
2 The Square, Temple Quay
Bristol
BS1 6HA

AECOM + mace + WSP

Drawing Number	Originator	Volume	Rev
HE551506	AMW	GEN	01



Scheme Wide	DR	GI	00270
Location	Type	Role	Number

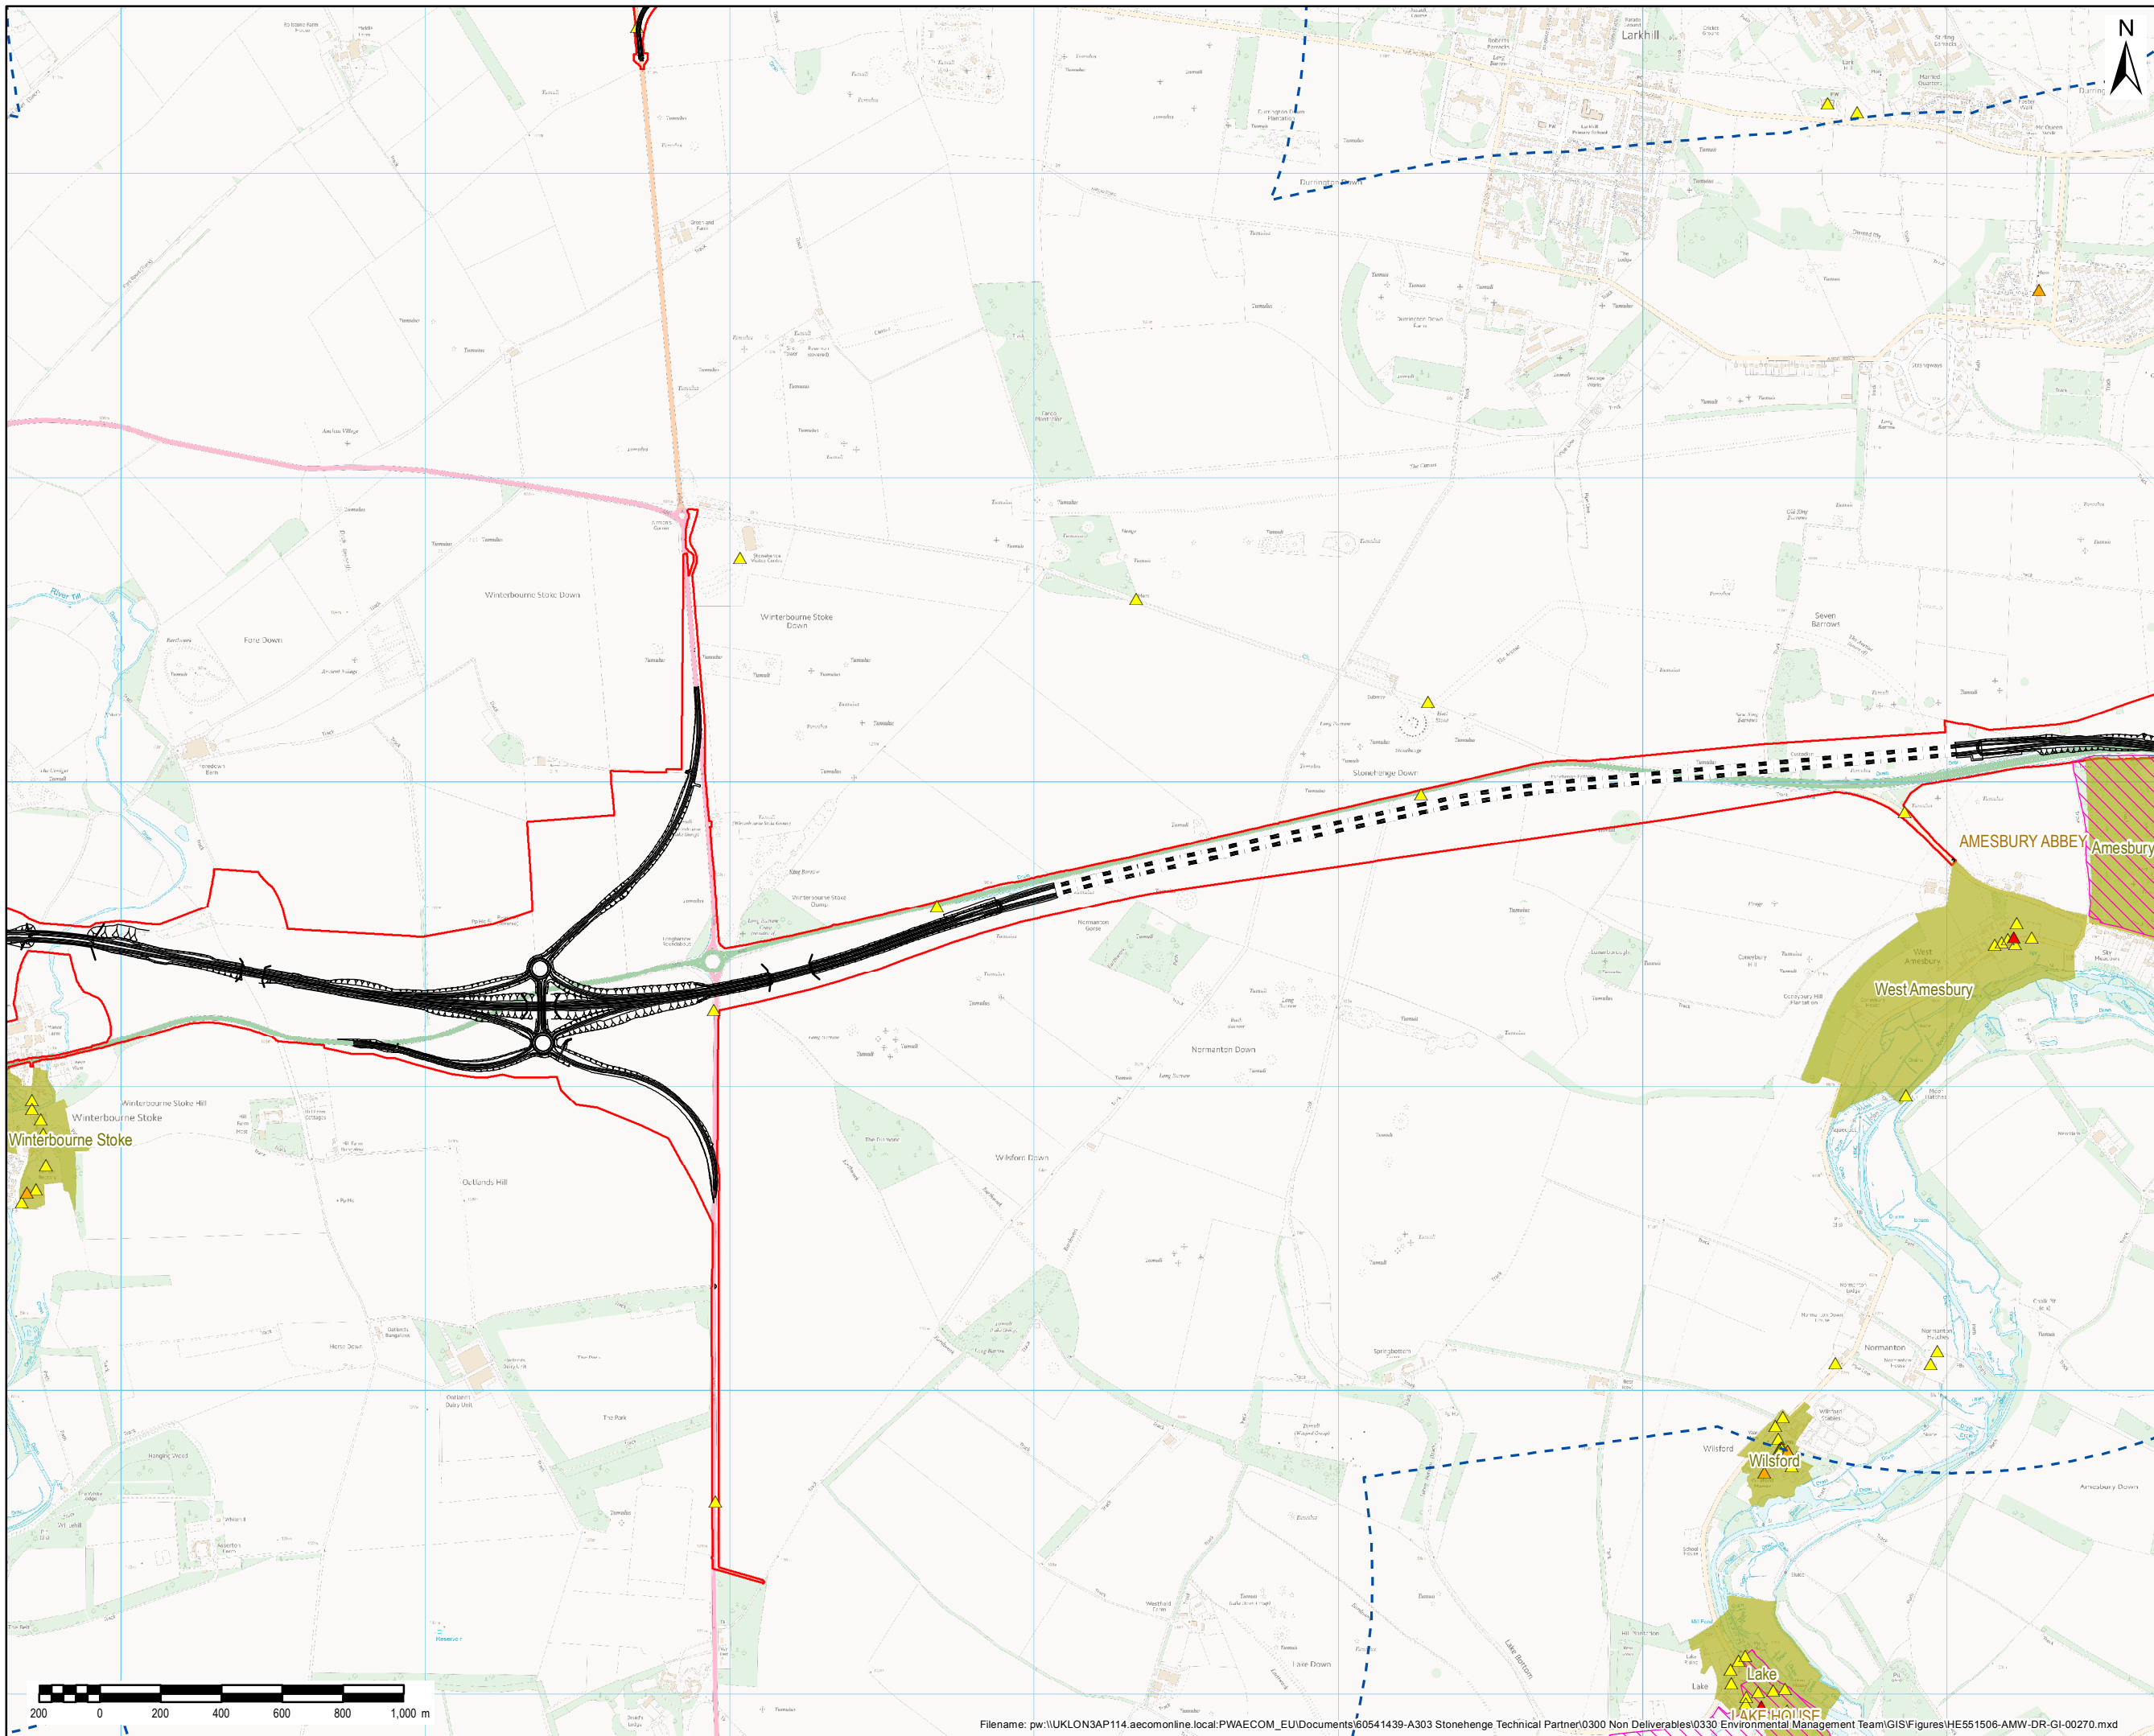
Filename: pw:\UKLON3AP114.aecomonline.local\PWAECON_EU\Documents\60541439-A303 Stonehenge Technical Partner\0300 Non Deliverables\0330 Environmental Management Team\GIS\Figures\HE551506-AMW-DR-GI-00270.mxd



- NOTES / LEGEND
- Proposed route alignment
 - Proposed tunnel
 - Proposed scheme boundary
 - 2km Study Area
 - Conservation Area
 - Registered Park and Garden
 - Grade I Listed Building
 - Grade II* Listed Building
 - Grade II Listed Building

© Crown copyright and database rights 2017 Ordnance Survey 100030649. © Historic England 2018.

Revision Details		By	Check	Date	Suffix
Purpose of issue		FINAL			
Client		Working on behalf of			
Highways England					
Project Title		A303 AMESBURY TO BERWICK DOWN			
Drawing Title		FIGURE 6.5B DESIGNATED HISTORIC BUILDINGS			
Designed	HS	Drawn	GM	Checked	CC
Approved	WB	Date	03/10/18		
Internal Project No.		60541200			
Scale @ A3		1:20,000		Zone SW	
THIS DOCUMENT HAS BEEN PREPARED PURSUANT TO AND SUBJECT TO THE TERMS OF AECOM'S APPOINTMENT BY ITS CLIENT. AECOM ACCEPTS NO LIABILITY FOR ANY USE OF THIS DOCUMENT OTHER THAN BY ITS ORIGINAL CLIENT OR FOLLOWING AECOM'S EXPRESS AGREEMENT TO SUCH USE, AND ONLY FOR THE PURPOSES FOR WHICH IT WAS PREPARED AND PROVIDED.					
Highways England Temple Quay House 2 The Square, Temple Quay Bristol BS1 6HA		 AECOM + mace + WSP			
Drawing Number		Highways England PIN		Originator	Volume
HE551506		AMW		GEN	01
SCHEME WIDE		DR		GI	00270
Location		Type		Role	Number

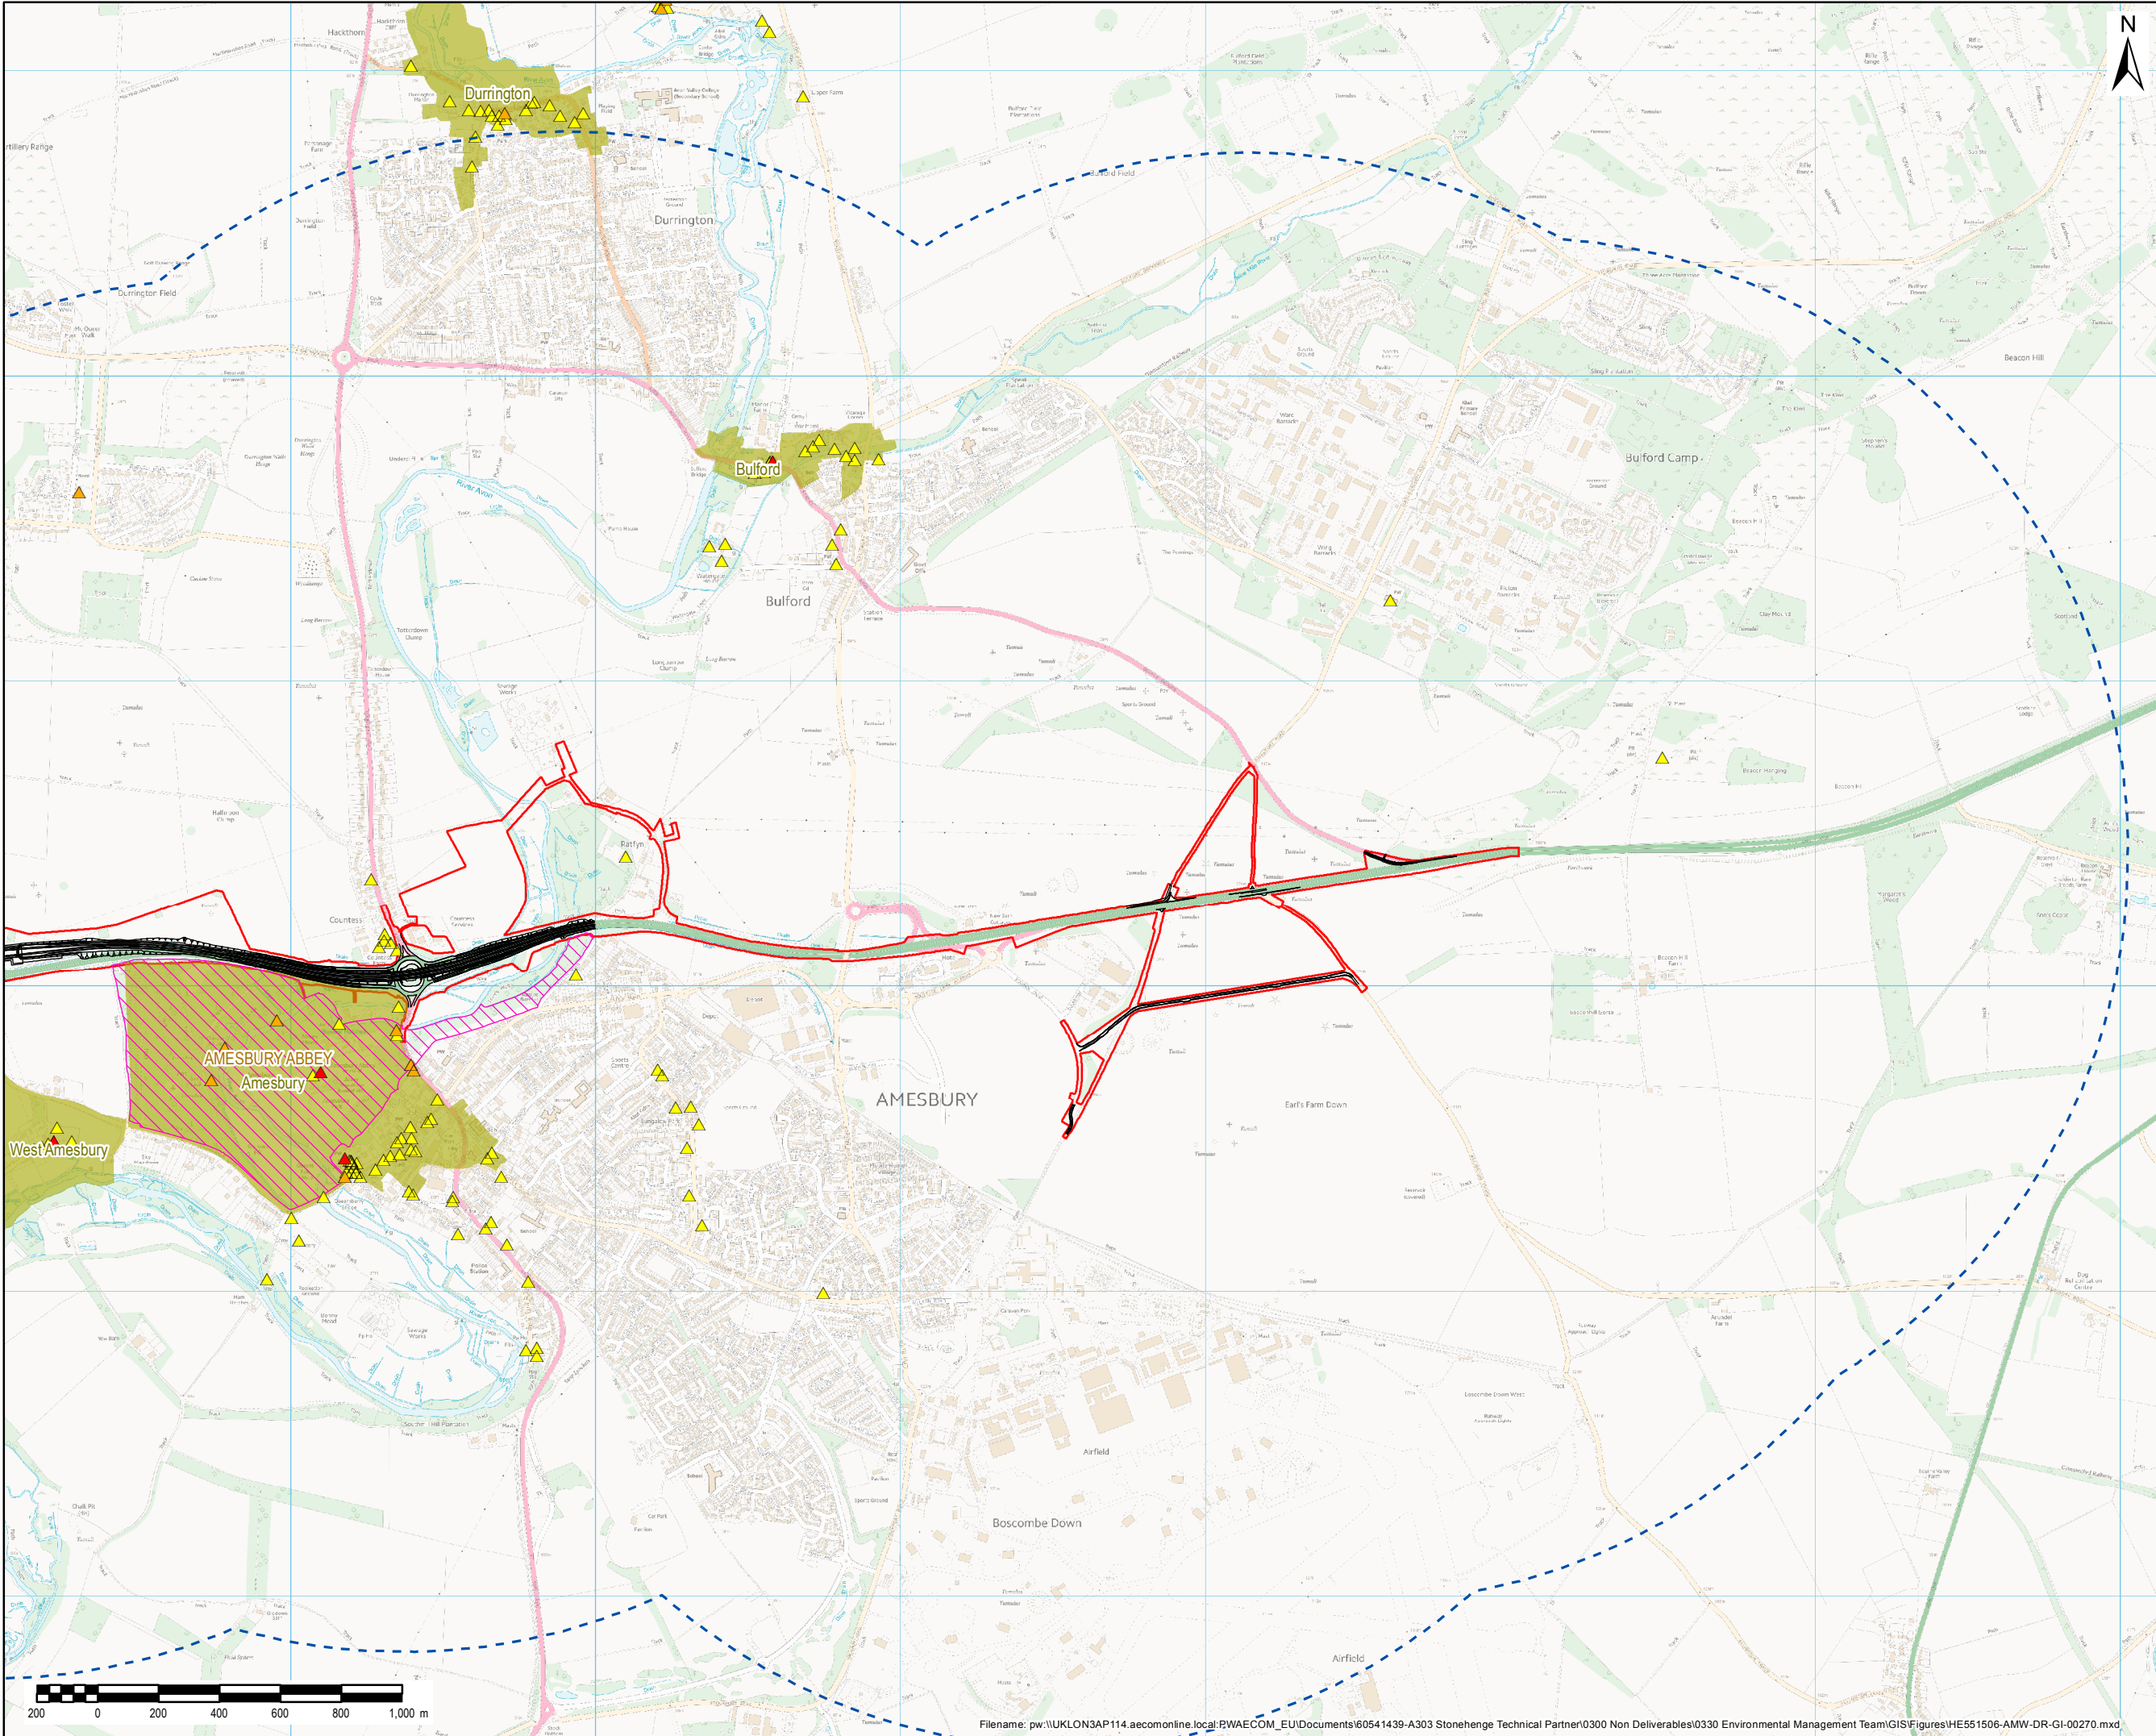

NOTES / LEGEND

- Proposed route alignment
- Proposed tunnel
- Proposed scheme boundary
- 2km Study Area
- Conservation Area
- Registered Park and Garden
- Grade I Listed Building
- Grade II* Listed Building
- Grade II Listed Building

© Crown copyright and database rights 2017 Ordnance Survey 100030649. © Historic England 2018.

Revision Details		By	Check	Date	Suffix

Purpose of issue

FINAL

Client

Highways England

Working on behalf of

Project Title

A303 AMESBURY TO BERWICK DOWN

Drawing Title

FIGURE 6.5C
DESIGNATED HISTORIC BUILDINGS

Designed	Drawn	Checked	Approved	Date
HS	GM	CC	WB	03/10/18

Internal Project No.

60541200

Scale @ A3	Zone
1:20,000	SW

THIS DOCUMENT HAS BEEN PREPARED PURSUANT TO AND SUBJECT TO THE TERMS OF AECOM'S APPOINTMENT BY ITS CLIENT. AECOM ACCEPTS NO LIABILITY FOR ANY USE OF THIS DOCUMENT OTHER THAN BY ITS ORIGINAL CLIENT OR FOLLOWING AECOM'S EXPRESS AGREEMENT TO SUCH USE, AND ONLY FOR THE PURPOSES FOR WHICH IT WAS PREPARED AND PROVIDED.


Highways England
Temple Quay House
2 The Square, Temple Quay
Bristol
BS1 6HA

AECOM + mace + WSP

Drawing Number	Highways England PIN	Originator	Volume	Rev
HE551506	AMW	GEN	01	

SCHEME WIDE	DR	GI	00270
Location	Type	Role	Number

Filename: pw:\UKLON3AP114.aecomonline.local\PAE\COM_EU\Documents\60541439-A303 Stonehenge Technical Partner\0300 Non Deliverables\0330 Environmental Management Team\GIS\Figures\HE551506-AMW-DR-GI-00270.mxd

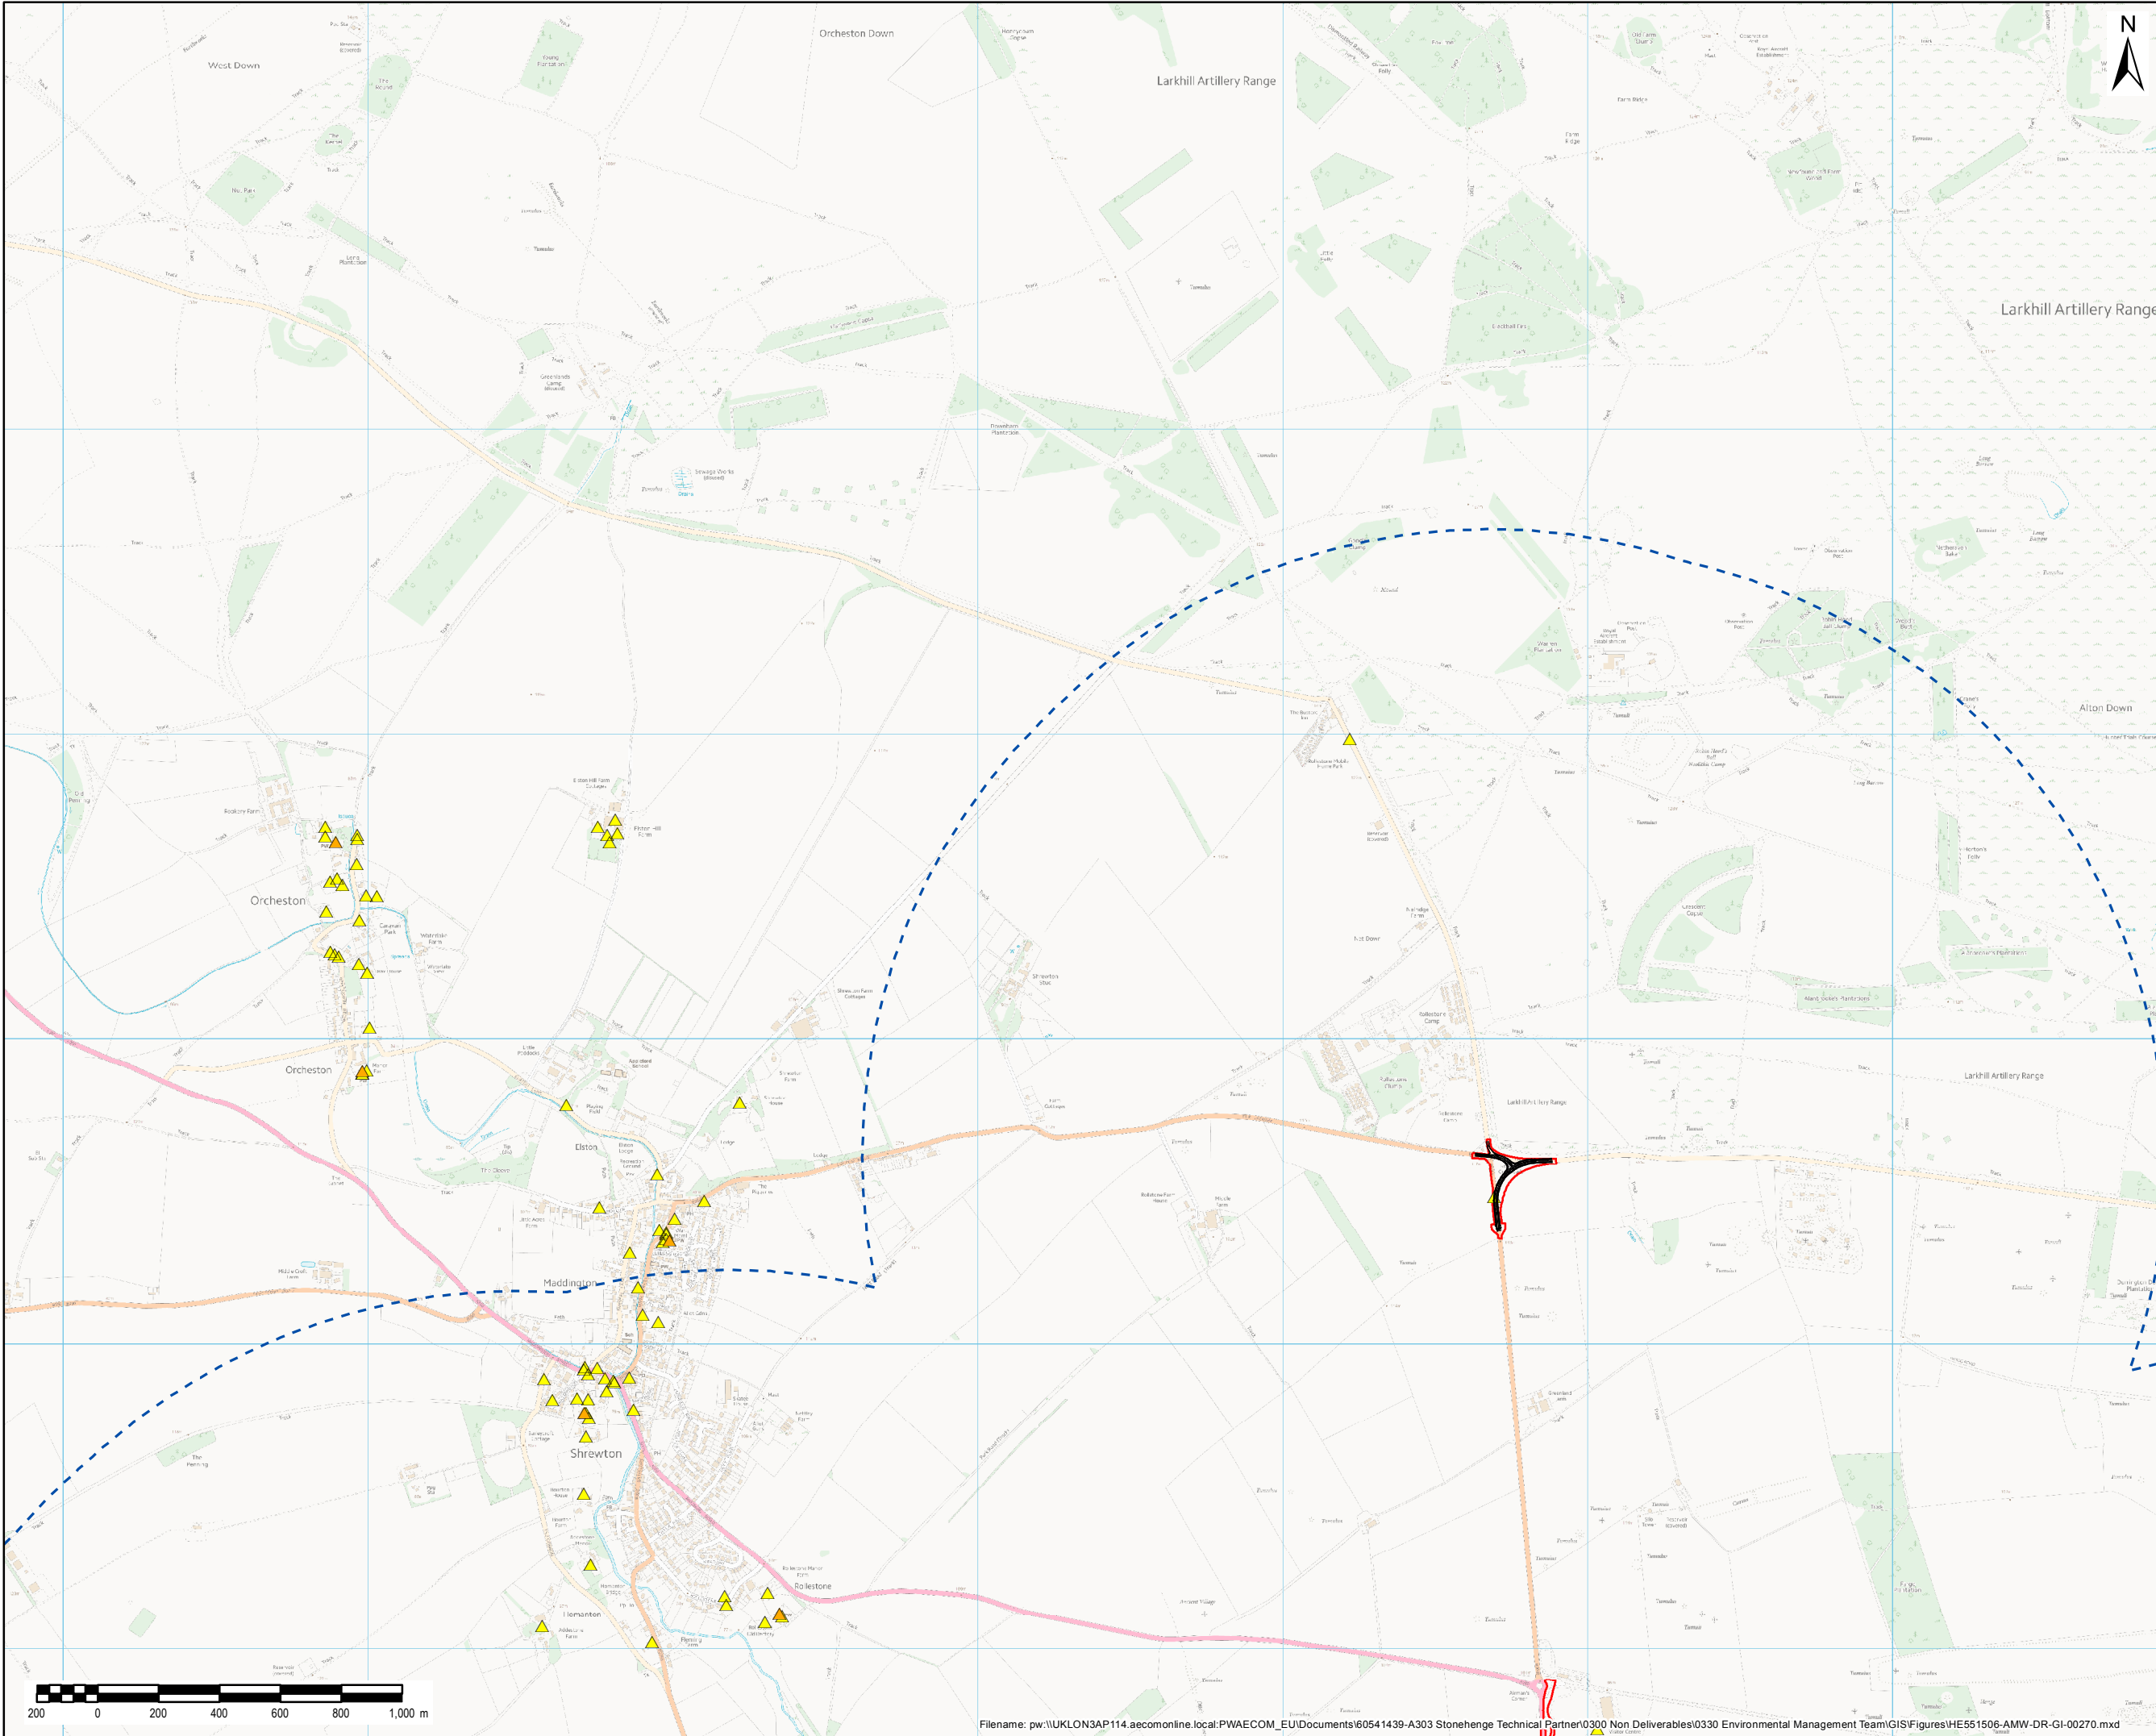

NOTES / LEGEND

- Proposed route alignment
- Proposed tunnel
- Proposed scheme boundary
- 2km Study Area
- Conservation Area
- Registered Park and Garden
- Grade I Listed Building
- Grade II* Listed Building
- Grade II Listed Building

© Crown copyright and database rights 2017 Ordnance Survey 100030649. © Historic England 2018.

Revision Details	By	Date	Suffix
	Check		

Purpose of issue

FINAL

Client

Highways England

Working on behalf of

highways england

Project Title

A303 AMESBURY TO BERWICK DOWN

Drawing Title

FIGURE 6.5D
DESIGNATED HISTORIC BUILDINGS

Designed	Drawn	Checked	Approved	Date
HS	GM	CC	WB	03/10/18

Internal Project No.

60541200

Scale @ A3	Zone
1:20,000	SW


THIS DOCUMENT HAS BEEN PREPARED PURSUANT TO AND SUBJECT TO THE TERMS OF AECOM'S APPOINTMENT BY ITS CLIENT. AECOM ACCEPTS NO LIABILITY FOR ANY USE OF THIS DOCUMENT OTHER THAN BY ITS ORIGINAL CLIENT OR FOLLOWING AECOM'S EXPRESS AGREEMENT TO SUCH USE, AND ONLY FOR THE PURPOSES FOR WHICH IT WAS PREPARED AND PROVIDED.

Highways England
Temple Quay House
2 The Square, Temple Quay
Bristol
BS1 6HA

AmW

AECOM + mace + WSP

Drawing Number	Highways England PIN	Originator	Volume	Rev
HE551506	AMW	GEN	01	
SCHEME WIDE	DR	GI	00270	
Location	Type	Role	Number	

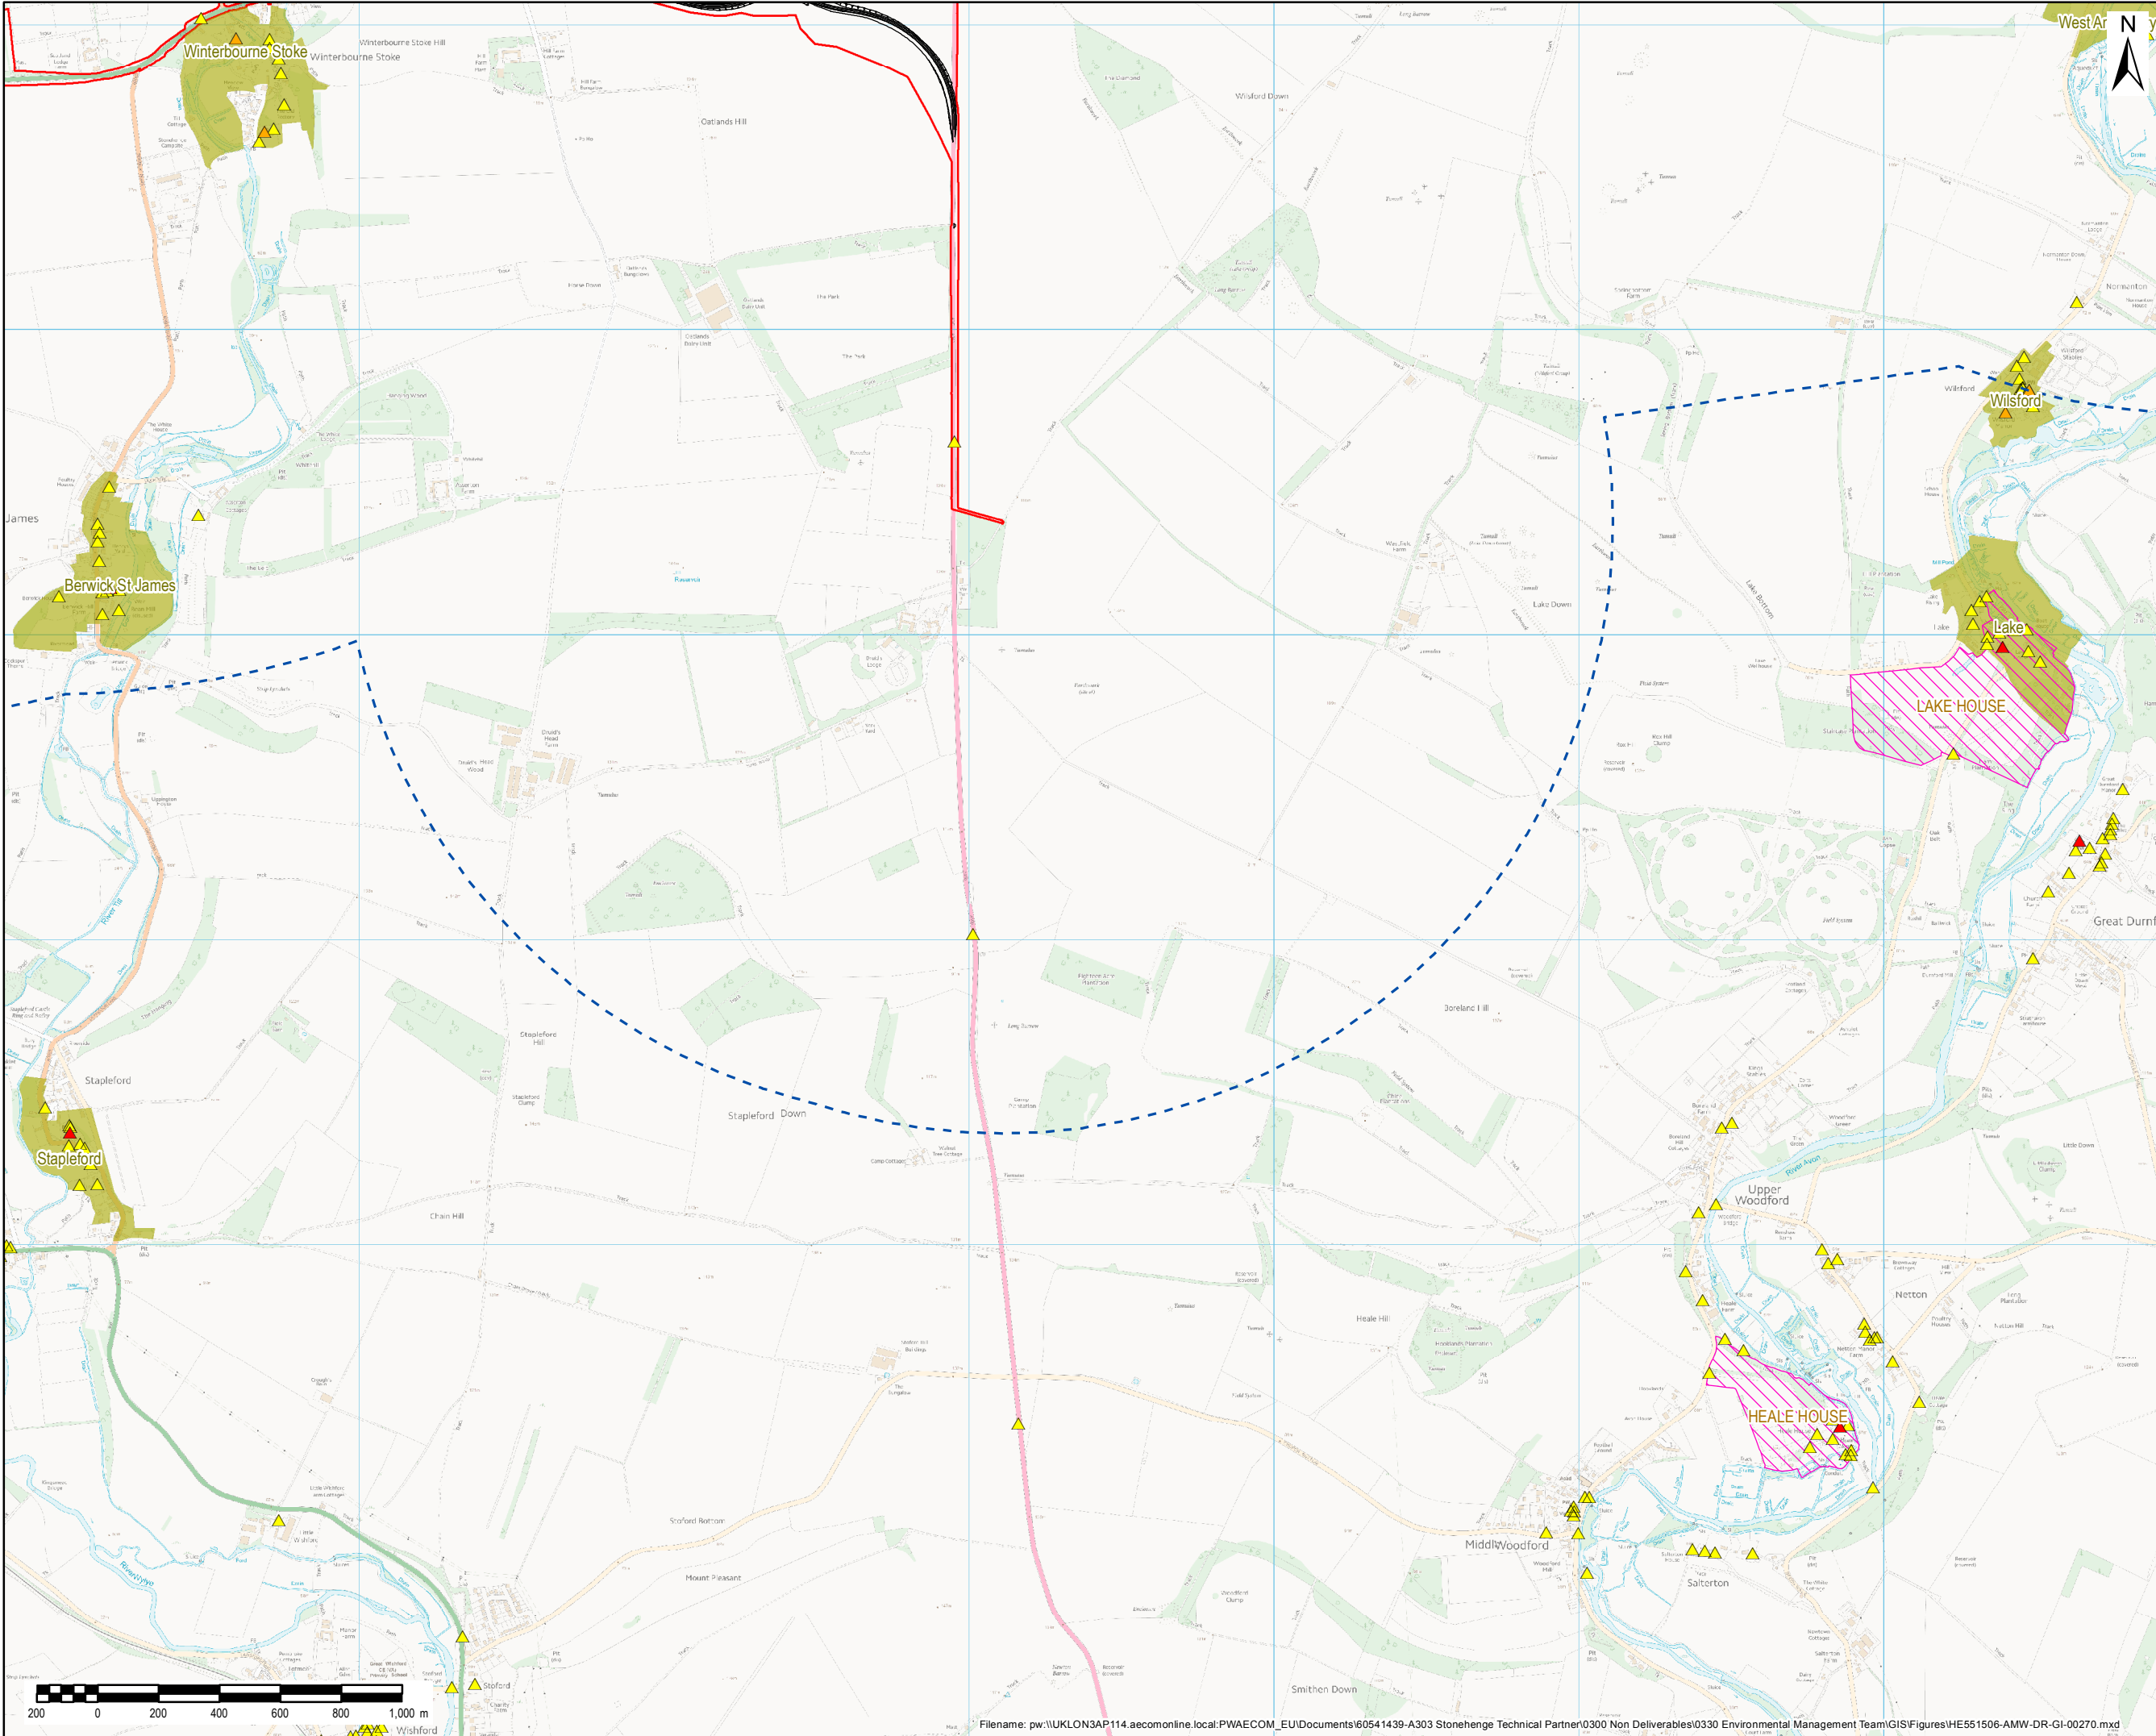

NOTES / LEGEND

- Proposed route alignment
- Proposed tunnel
- Proposed scheme boundary
- 2km Study Area
- Conservation Area
- Registered Park and Garden
- Grade I Listed Building
- Grade II* Listed Building
- Grade II Listed Building

© Crown copyright and database rights 2017 Ordnance Survey 100030649. © Historic England 2018.

Revision Details	By	Check	Date	Suffix

Purpose of issue

FINAL

Client

Highways England

Working on behalf of

highways
england

Project Title

A303 AMESBURY
TO BERWICK DOWN

Drawing Title

FIGURE 6.5E
DESIGNATED HISTORIC
BUILDINGS

Designed	Drawn	Checked	Approved	Date
HS	GM	CC	WB	03/10/18

Internal Project No.

60541200

Scale @ A3	Zone
1:20,000	SW

THIS DOCUMENT HAS BEEN PREPARED PURSUANT TO AND SUBJECT TO THE TERMS OF AECOM'S APPOINTMENT BY ITS CLIENT. AECOM ACCEPTS NO LIABILITY FOR ANY USE OF THIS DOCUMENT OTHER THAN BY ITS ORIGINAL CLIENT OR FOLLOWING AECOM'S EXPRESS AGREEMENT TO SUCH USE, AND ONLY FOR THE PURPOSES FOR WHICH IT WAS PREPARED AND PROVIDED.

Highways England
Temple Quay House
2 The Square, Temple Quay
Bristol
BS1 6HA

AmW
AECOM + mace + WSP

Drawing Number	Highways England PIN	Originator	Volume	Rev
HE551506	AMW	GEN		01
SCHEME WIDE		DR	GI	00270
Location		Type	Role	Number