


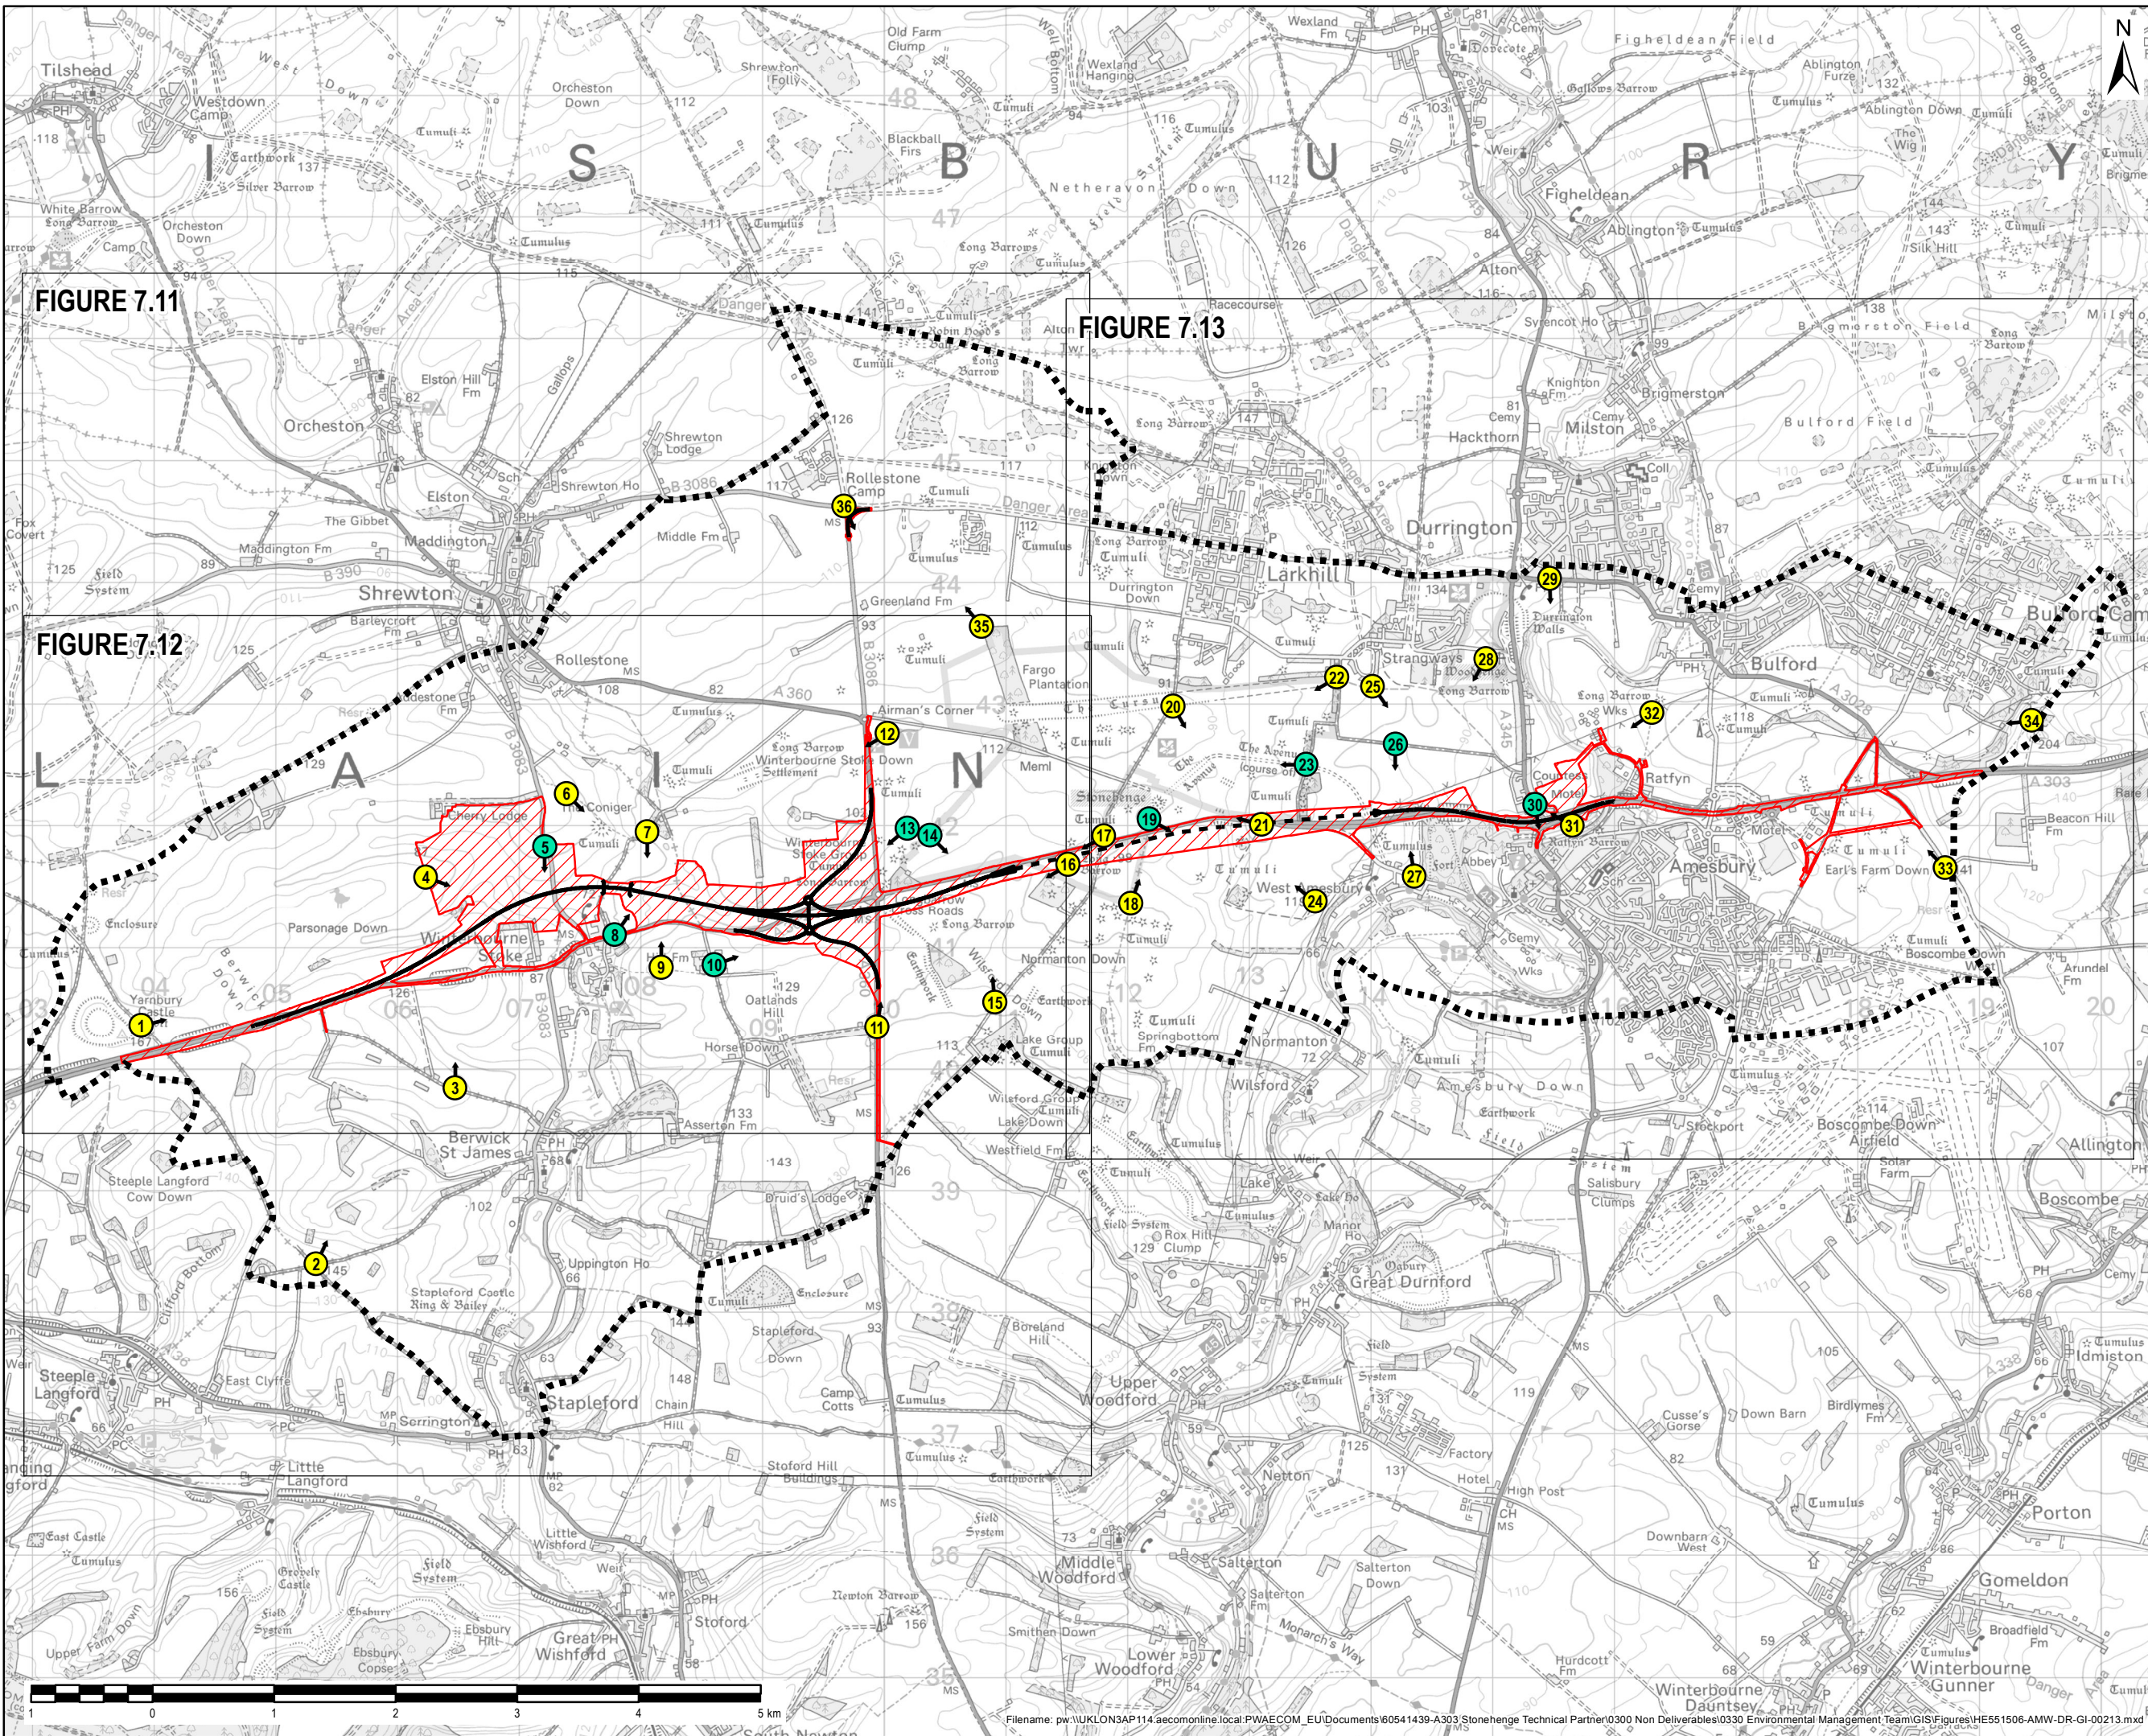

- NOTES / LEGEND
- Indicative centreline
 - Proposed tunnel
 - Proposed scheme boundary
 - Study Area
 - Map Extent
 - Representative Viewpoint
 - Representative Viewpoint and Photomontage Location

© Crown copyright and database rights 2018 Ordnance Survey 100030649.

Revision Details			
By	Check	Date	Suffix

Purpose of issue
FINAL

Client
Highways England

Working on behalf of
highways england

Project Title
A303 AMESBURY TO BERWICK DOWN

Drawing Title
FIGURE 7.10
LVIA
VISUAL RECEPTOR OVERVIEW

Designed	Drawn	Checked	Approved	Date
TR	TD	KD	RH	03/09/18

Internal Project No. 60547200

Scale @ A3	Zone
1:50,000	SW

THIS DOCUMENT HAS BEEN PREPARED PURSUANT TO AND SUBJECT TO THE TERMS OF AECOM'S APPOINTMENT BY ITS CLIENT. AECOM ACCEPTS NO LIABILITY FOR ANY USE OF THIS DOCUMENT OTHER THAN BY ITS ORIGINAL CLIENT OR FOLLOWING AECOM'S EXPRESS AGREEMENT TO SUCH USE, AND ONLY FOR THE PURPOSES FOR WHICH IT WAS PREPARED AND PROVIDED.

Highways England
Temple Quay House
2 The Square, Temple Quay
Bristol
BS1 6HA

AmW
AECOM + mace + WSP

Drawing Number	Originator	Volume	Rev
HE551506	AMW	GEN	01

SCHEME WIDE	DR	GI	00213
Location	Type	Role	Number