


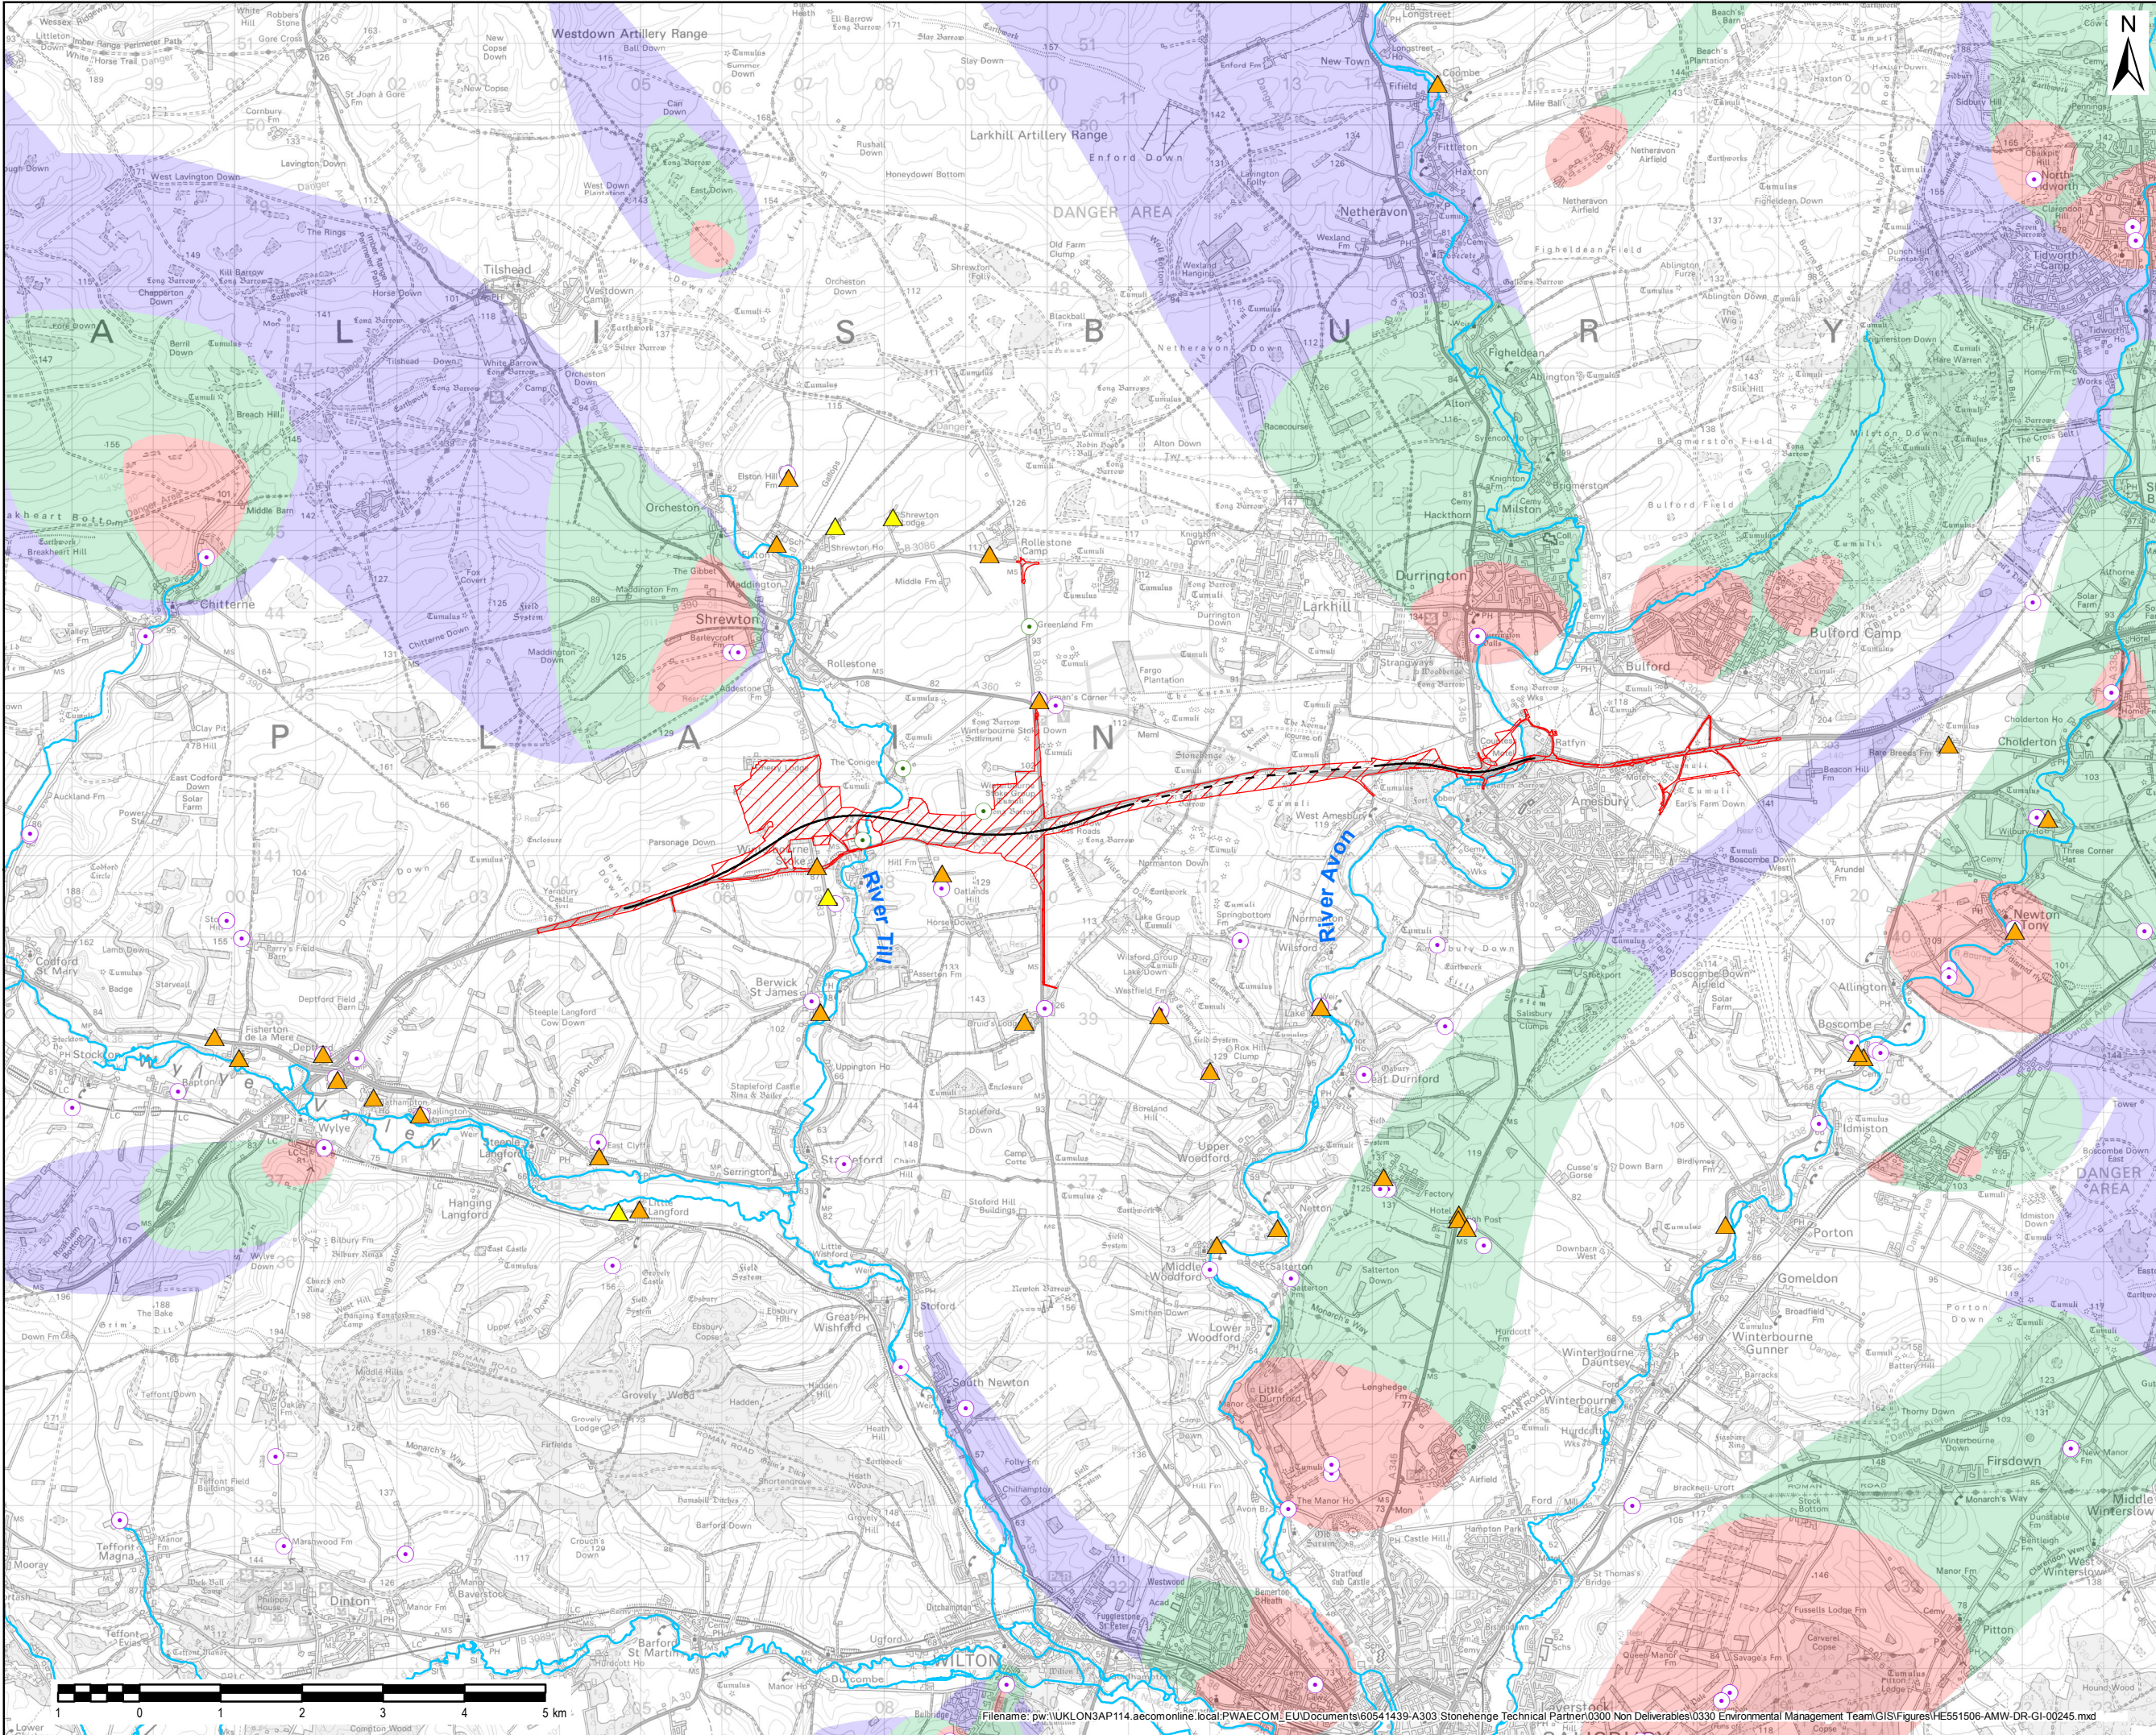

NOTES / LEGEND

- Indicative centreline
- Proposed tunnel
- Proposed scheme boundary
- Licensed EA Groundwater Abstraction
- Pending EA Licence Groundwater Abstraction (symbol has diameter of 200m)
- Wiltshire Council Private Water Supplies
- Other Private Water Supplies
- WFD River Waterbody

EA Source Protection Zones

- Zone I - Inner Protection Zone
- Zone II - Outer Protection Zone
- Zone III - Total Catchment

© Crown copyright and database rights 2017 Ordnance Survey 100030649. Contains Environment Agency information © Environment Agency and/or database rights.

Revision Details	By	Check	Date	Suffix					
Purpose of issue									
FINAL									
Client									
Highways England									
Working on behalf of									
highways england									
Project Title									
A303 AMESBURY TO BERWICK DOWN									
Drawing Title									
FIGURE 11.4 GROUNDWATER ABSTRACTION AND SOURCE PROTECTION ZONES									
Designed	AB	Drawn	KD	Checked	HC	Approved	SMC	Date	10/08/18
Internal Project No.									
60541200									
Scale @ A3		1:75,000		Zone					
				SW					
THIS DOCUMENT HAS BEEN PREPARED PURSUANT TO AND SUBJECT TO THE TERMS OF AECOM'S APPOINTMENT BY ITS CLIENT. AECOM ACCEPTS NO LIABILITY FOR ANY USE OF THIS DOCUMENT OTHER THAN BY ITS ORIGINAL CLIENT OR FOLLOWING AECOM'S EXPRESS AGREEMENT TO SUCH USE. AND ONLY FOR THE PURPOSES FOR WHICH IT WAS PREPARED AND PROVIDED.									
Highways England Temple Quay House 2 The Square, Temple Quay Bristol BS1 6HA									AmW AECOM + mace + WSP
Drawing Number									
HE551506									
Originator									
AMW									
Volume									
GEN									
Rev									
01									
Scheme Wide									
DR									
GI									
0245									
Location									
Type									
Role									
Number									