


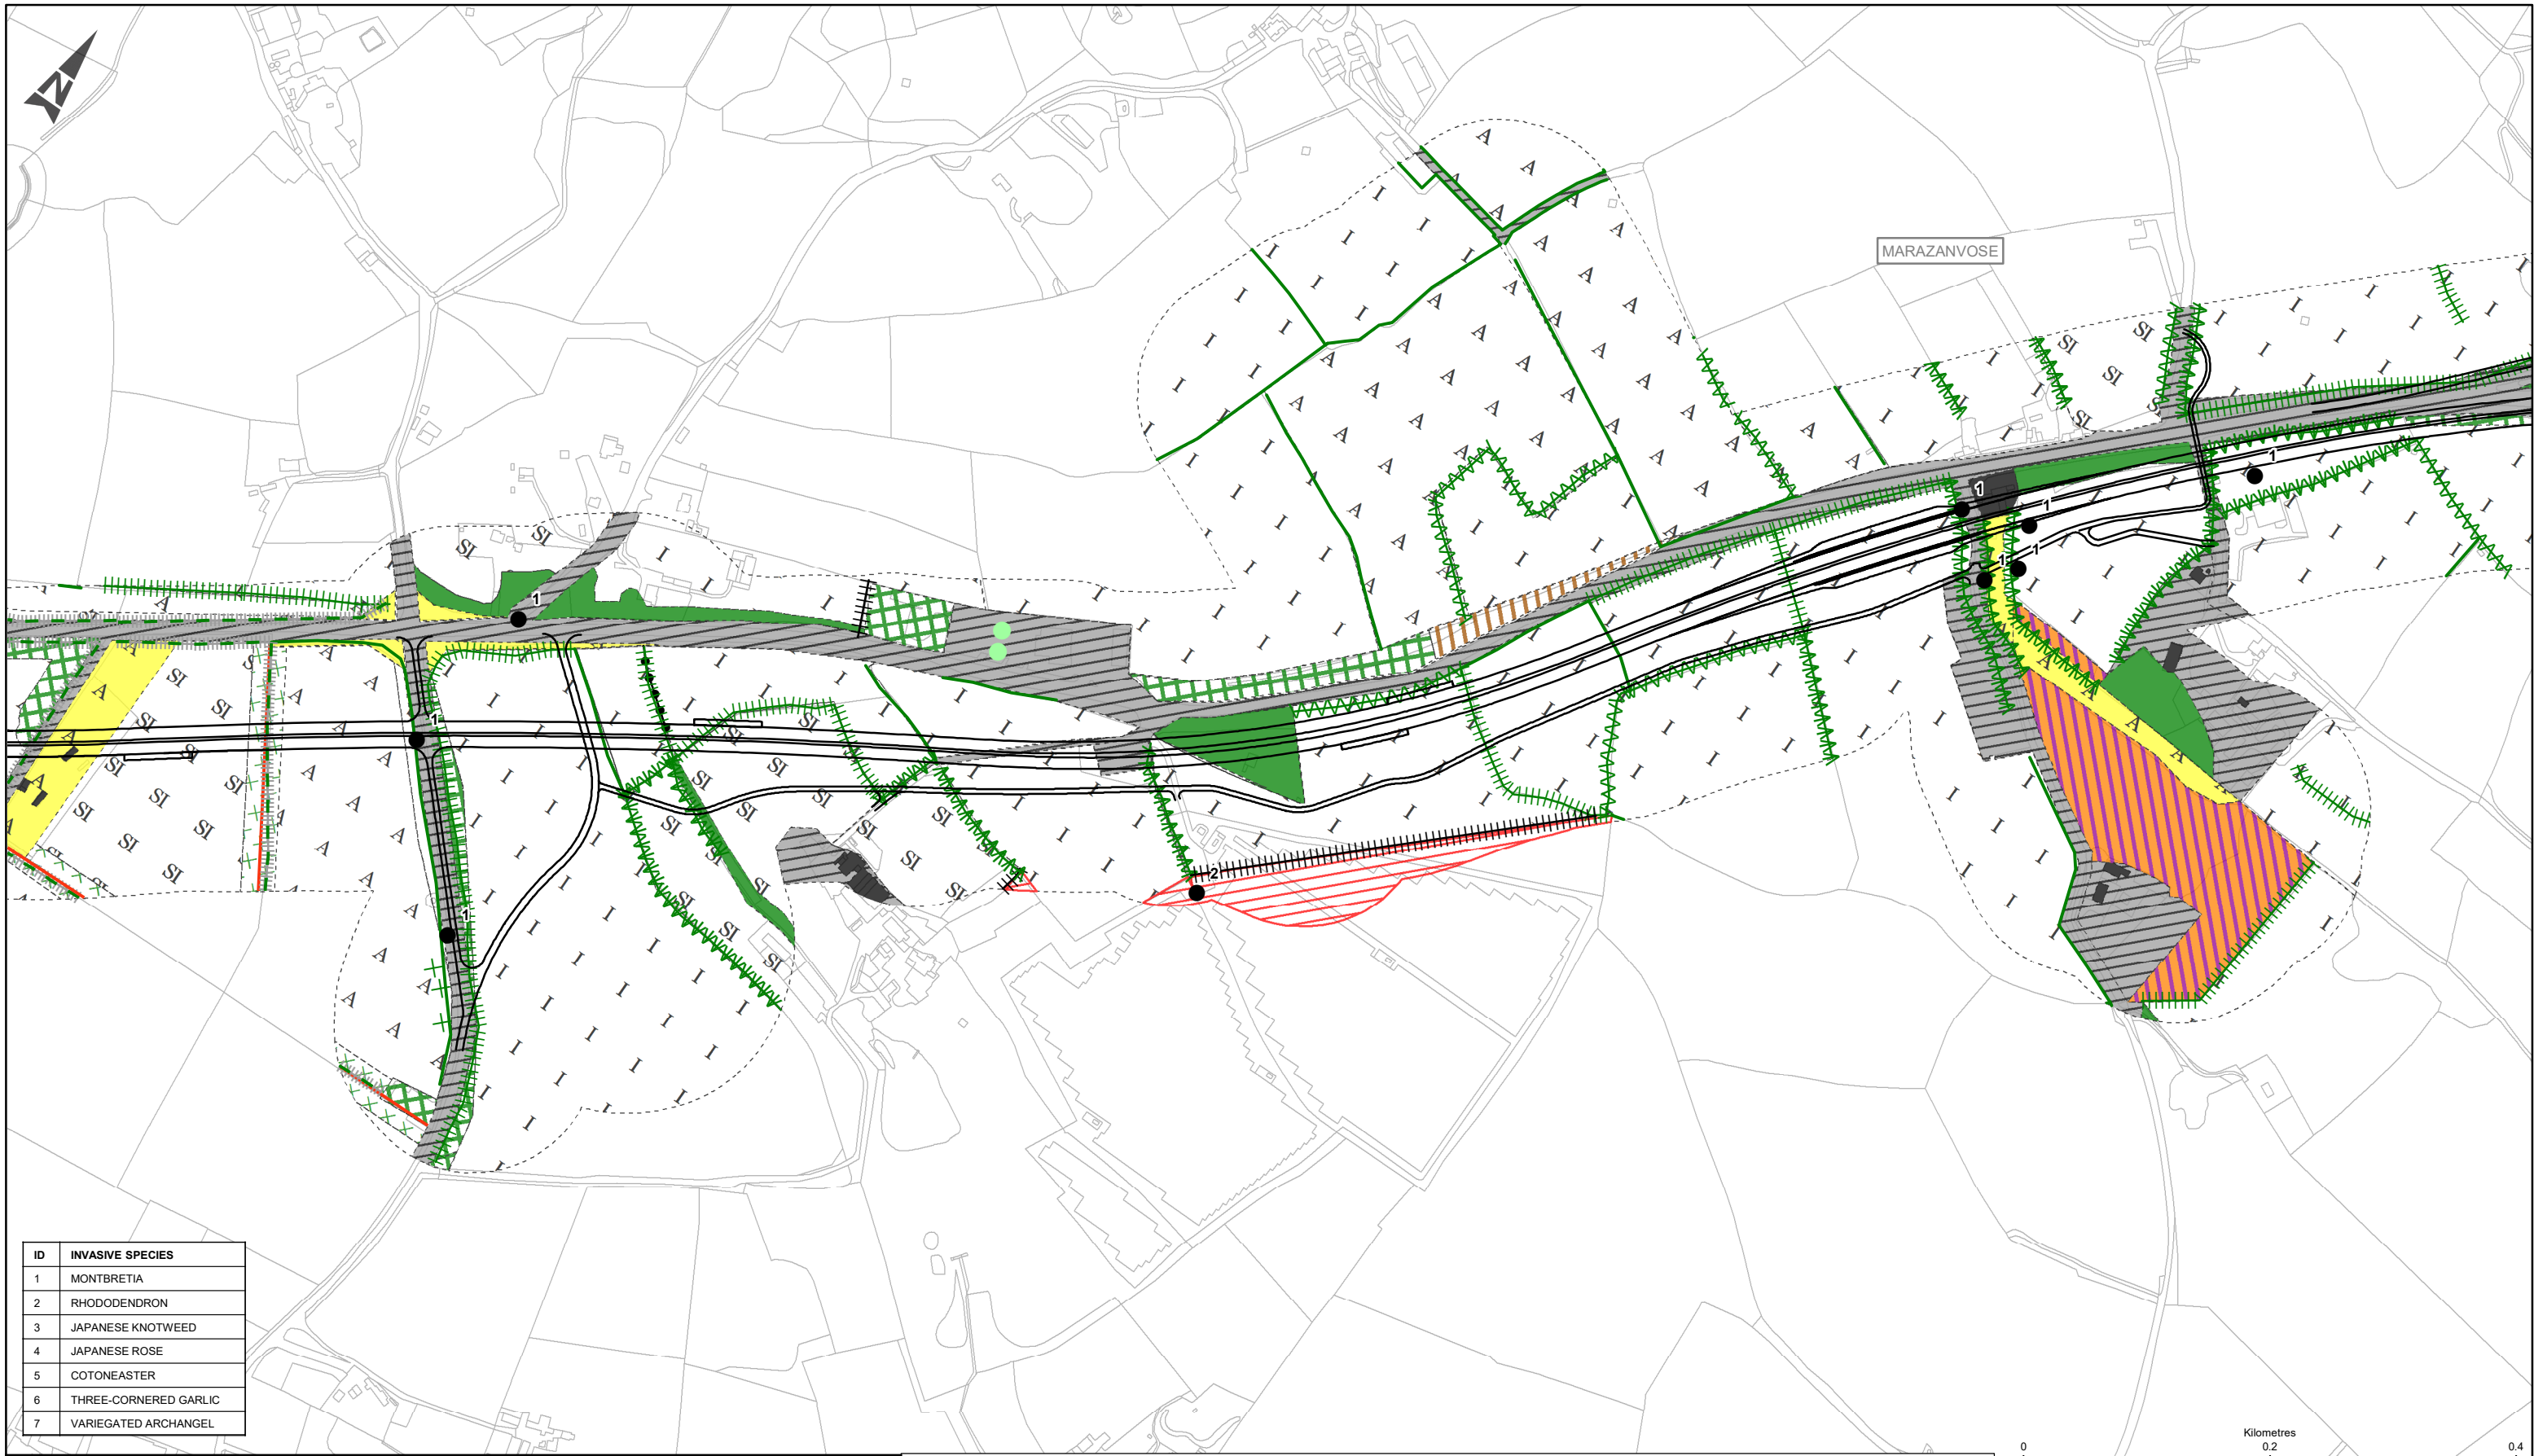


ID	INVASIVE SPECIES
1	MONTBRETIA
2	RHODODENDRON
3	JAPANESE KNOTWEED
4	JAPANESE ROSE
5	COTONEASTER
6	THREE-CORNERED GARLIC
7	VARIEGATED ARCHANGEL

PROPOSED ROUTE ALIGNMENT	SPECIES-POOR DEFUNCT HEDGE WITH FENCE	SOLAR FARM	POOR SEMI-IMPROVED GRASSLAND
SCATTERED SCRUB	SPECIES-RICH HEDGE WITH TREES	SEMI-NATURAL BROADLEAVED WOODLAND	TALL RUDERAL
SCATTERED CONIFEROUS TREES	SPECIES-POOR HEDGE WITH TREES	DENSE SCRUB	ARABLE
INVASIVE SPECIES	FENCE	SCATTERED SCRUB	AMENITY GRASSLAND
SPECIES-RICH INTACT HEDGE	WALL	IMPROVED GRASSLAND	BUILDINGS
SPECIES-POOR INTACT HEDGE	EARTH BANK	MARSHY GRASSLAND	TARMAC

This map is reproduced from Ordnance Survey material with the permission of Ordnance Survey on behalf of the controller of Her Majesty's Stationery Office. © Crown Copyright. Unauthorised reproduction infringes Crown copyright and may lead to prosecution or civil proceedings.
CLIENT NAME: Highways England LICENCE NUMBER: 100030649 [2017]

SAFETY, HEALTH AND ENVIRONMENTAL INFORMATION									
In addition to the hazards/risks normally associated with the types of work detailed on this drawing, note the following significant residual risks (Reference shall also be made in the design hazard log)									
Construction									
NONE									
Maintenance / Cleaning									
NONE									
Use									
NONE									
Decommission / Demolition									
NONE			C02	22/08/18	FIRST ISSUE		AH	EA	JP
			Rev	Date	Description		By	Chk'd	App'd

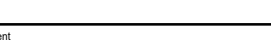Suitability	Drawing Status				Project Title					
A3	STAGE COMPLETED				A30 CHIVERTON TO CARLAND CROSS					
Designer					Drawing Title					
					ARUP					FIGURE 8.2 - PHASE 1 HABITAT SURVEY UPDATE SHEET 4 OF 8
Scale	Designed / Drawn	Checked	Approved	Authorised						
1:5,000	AH	EA	JP	IM						
Client					Original Size	Date	Date	Date	Date	
					A3	22/08/18	22/08/18	22/08/18	22/08/18	
  European Union European Regional Development Fund					Drawing Number				Revision	
					HA551502-ARP-EBD-SW-DR-LE-000033				C02	