

M25 junction 28 improvement scheme

TR010029

9.79 1:1000 plan of Grove Farm using topographical survey

Rule 8 (1)(k)

Planning Act 2008

Infrastructure Planning (Examination Procedure)
Rules 2010

Volume 9

April 2021

Infrastructure Planning

Planning Act 2008

The Infrastructure Planning (Applications: Prescribed Forms and Procedure) Regulations 2009

M25 junction 28 scheme Development Consent Order 202[x]


9.79 1:1000 plan of Grove Farm using topographical survey

Rule Number:	Rule 8(1)(k)
Planning Inspectorate Scheme Reference:	TR010029
Application Document Reference:	TR010029/EXAM/9.79
Author:	M25 junction 28 scheme, Project Team, Highways England


Version	Date	Status of Version
0	13 April 2021	Deadline 5

DO NOT SCALE

0 10 100
Millimetres

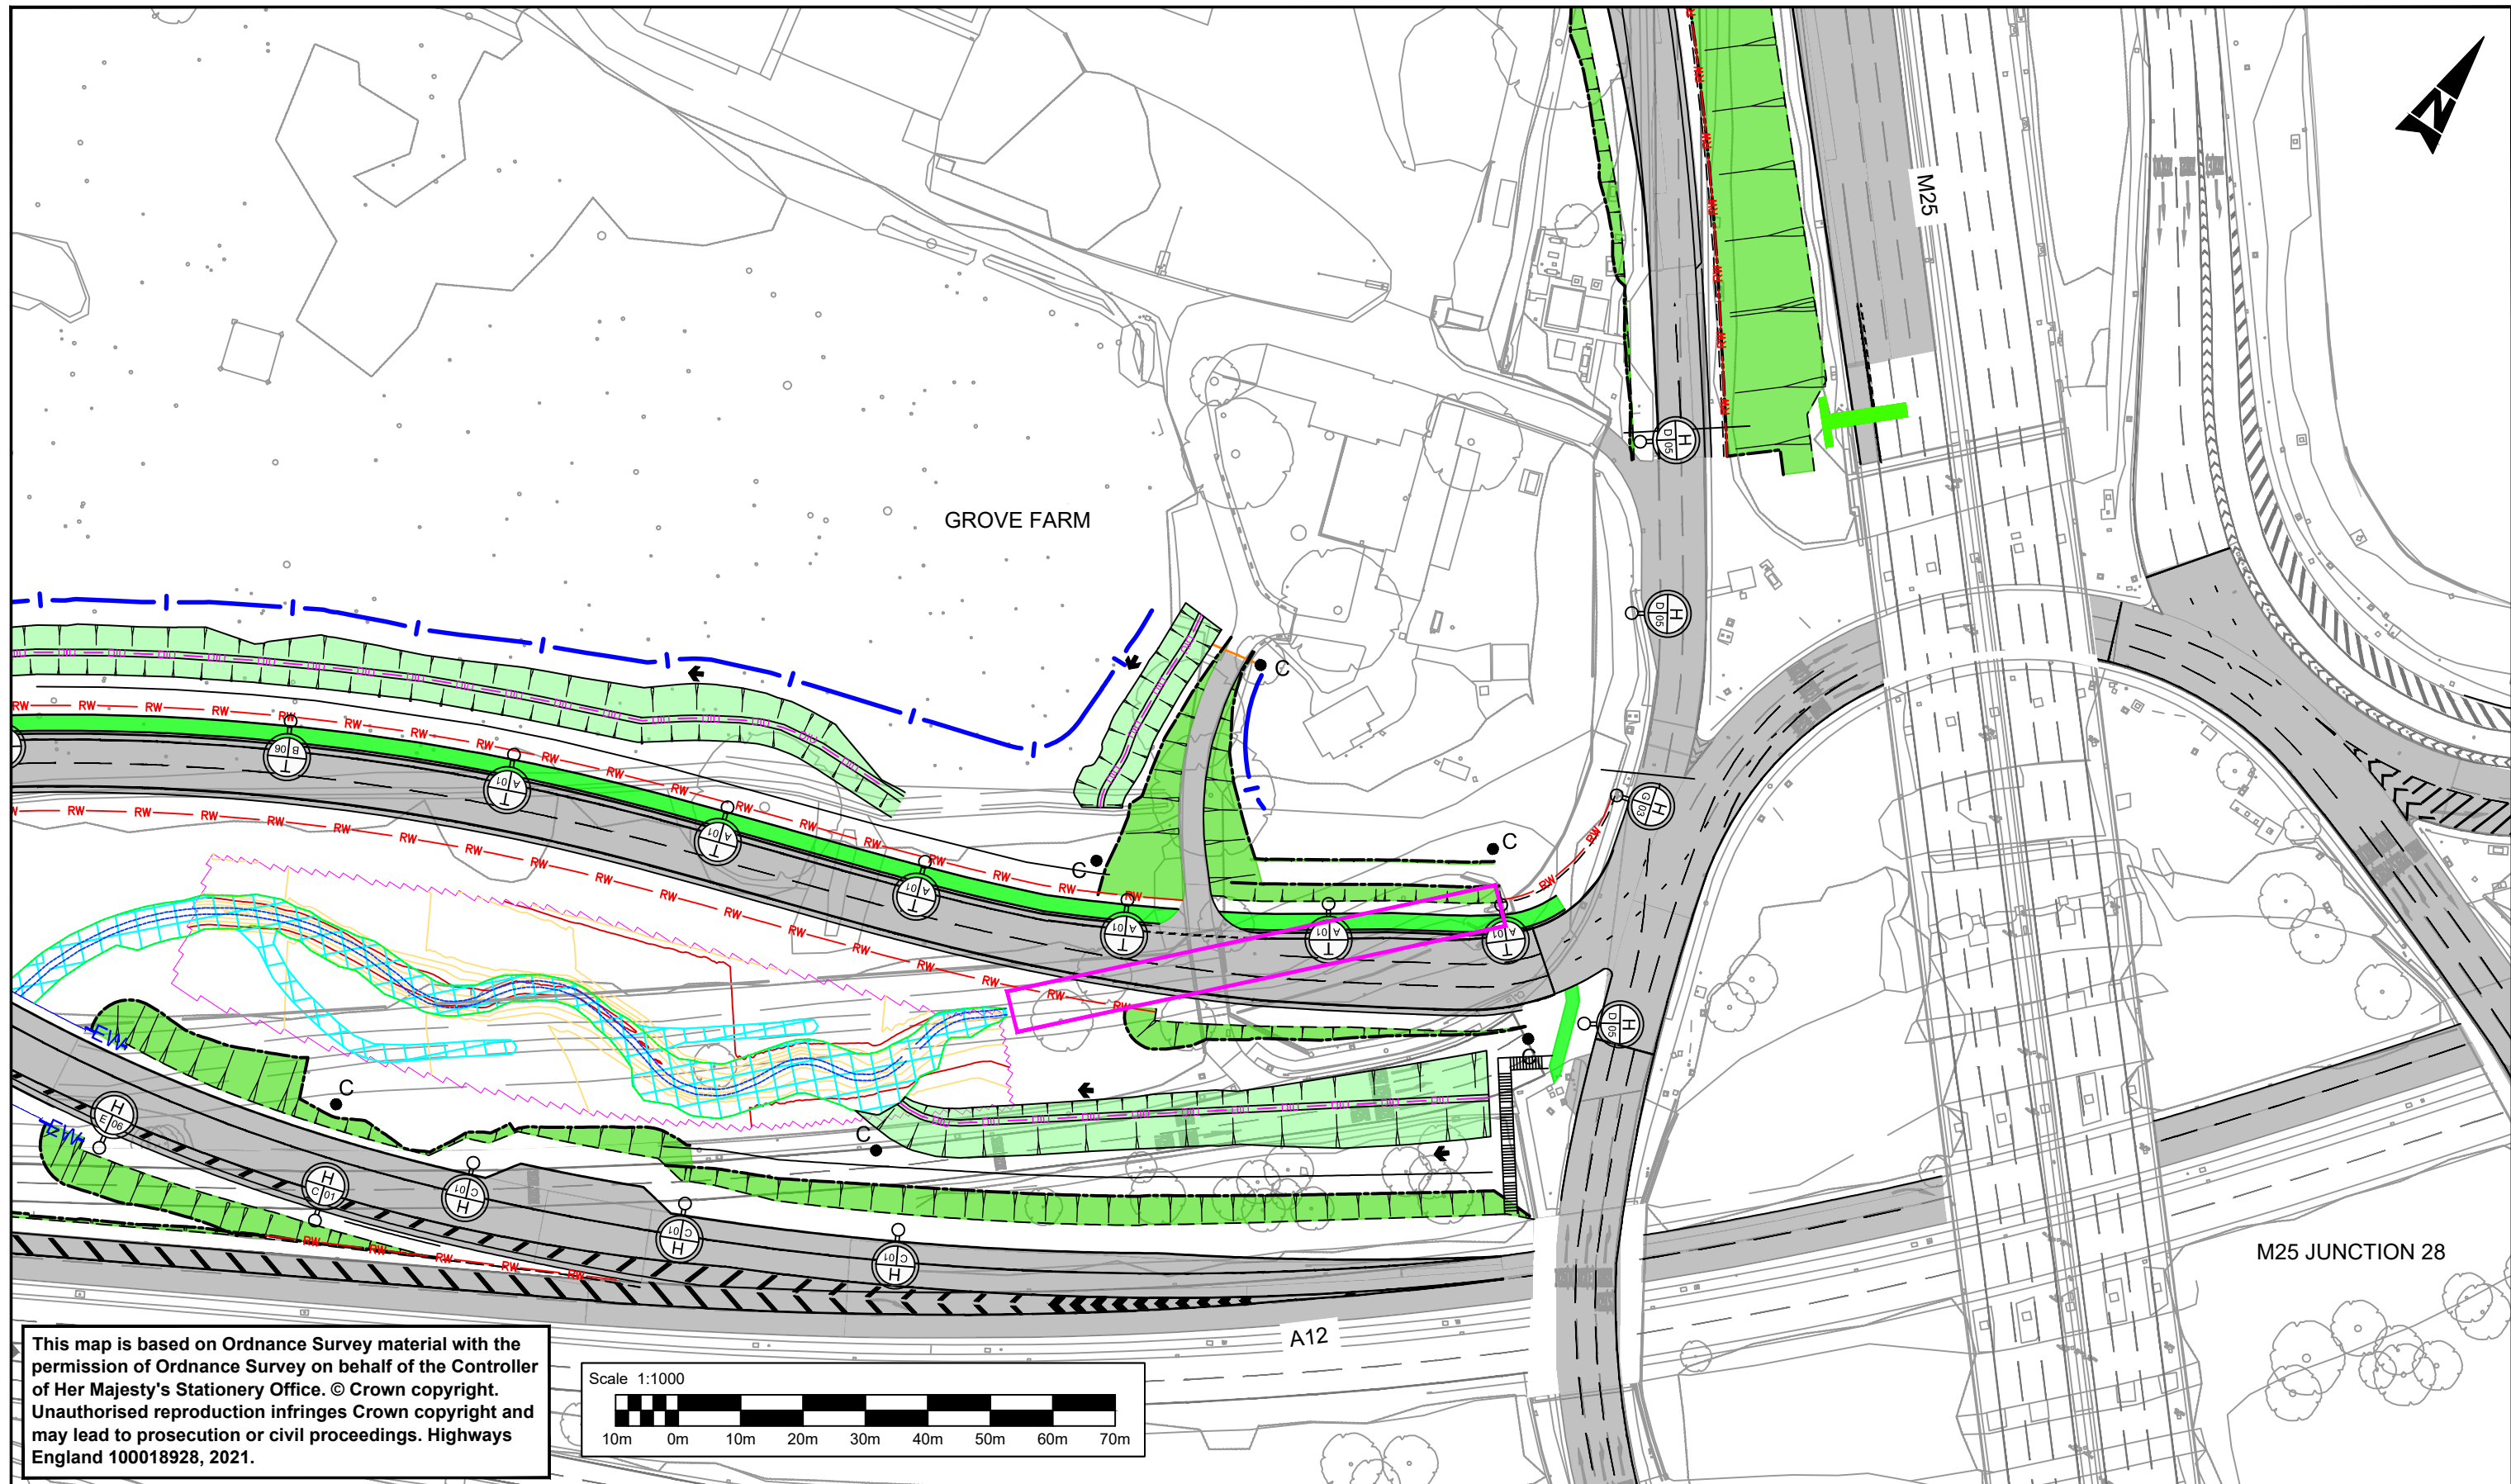

This map is based on Ordnance Survey material with the permission of Ordnance Survey on behalf of the Controller of Her Majesty's Stationery Office. © Crown copyright. Unauthorised reproduction infringes Crown copyright and may lead to prosecution or civil proceedings. Highways England 100018928, 2021.

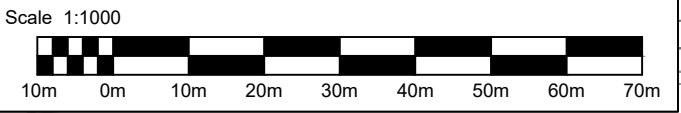

- GENERAL**
- Proposed footway
 - Proposed boundary (Indicative only)
 - Proposed earthwork slope
 - Proposed carriageway
 - Proposed retaining wall
 - Culvert extension
 - Proposed unlined pre-earthworks ditch
 - Proposed carrier drain for ditch diversion
 - Realigned water course
 - Ground lowering for river ecological mitigation's
 - Proposed lighting column
 - Proposed cantilever gantry

Description						
Status	Revision	Drawn	Checked	Reviewed	Authorised	Issue Date
Description						
Status	Revision	Drawn	Checked	Reviewed	Authorised	Issue Date
Description						
Status	Revision	Drawn	Checked	Reviewed	Authorised	Issue Date
Description						
Status	Revision	Drawn	Checked	Reviewed	Authorised	Issue Date

Drawing Suitability		Status	Project Title	
DCO EXAMINATION		A4	M25 junction 28 improvement scheme	
 Amlin House Atkins 4th Floor 90-96 Victoria Road Chelmsford Essex CM1 1QU Tel: +44 (0)1245 245245 Fax: +44 (0)1245 345010 www.atkinsglobal.com		Drawing Title		
Member of the  Copyright © SNC Lavalin (2020)		GENERAL ARRANGEMENT ADJACENT TO GROVE FARM		
		SHEET 1 OF 1		
Client		Drawing Number		Rev:
Working on behalf of 		TR010029/EXAM/9.79		0
		HE PIN: HE551519	Scale: 1:1000	Original Size: A3

© Crown copyright (2021).

You may re-use this information (not including logos) free of charge in any format or medium, under the terms of the Open Government Licence. To view this licence:

visit www.nationalarchives.gov.uk/doc/open-government-licence/

write to the Information Policy Team, **The National Archives**, Kew, London TW9 4DU,

or email psi@nationalarchives.gsi.gov.uk.

Printed on paper from well-managed forests and other controlled sources.

Registered office Bridge House, 1 Walnut Tree Close, Guildford GU1 4LZ

Highways England Company Limited registered in England and Wales number 09346363

