

M25 junction 28 improvement scheme

TR010029

6.2 Environmental Statement

Chapter 13: People and communities figures

APFP Regulation 5(2)(a)
Planning Act 2008

Infrastructure Planning (Applications: Prescribed Forms and Procedure) Regulations 2009



Infrastructure Planning

Planning Act 2008

The Infrastructure Planning (Applications: Prescribed Forms and Procedure) Regulations 2009

M25 junction 28 scheme Development Consent Order 202[x]

6.2 ENVIRONMENTAL STATEMENT CHAPTER 13: PEOPLE AND COMMUNITIES FIGURES

Regulation Number:	Regulation 5(2)(a)
Planning Inspectorate Scheme Reference:	TR010029
Application Document Reference:	TR010029/APP/6.2
Author:	M25 junction 28 improvement scheme project team, Highways England


Version	Date	Status of Version
2	June 2021	Deadline 9, final version
1	May 2020	Application issue

Table of contents

Chapter	Pages
1. Schedule of figures included in this application document	4

1. Schedule of figures included in this application document

Document title	Document number	Revision
Figure 13.1 People and Communities	TR010029/APP/6.2	1

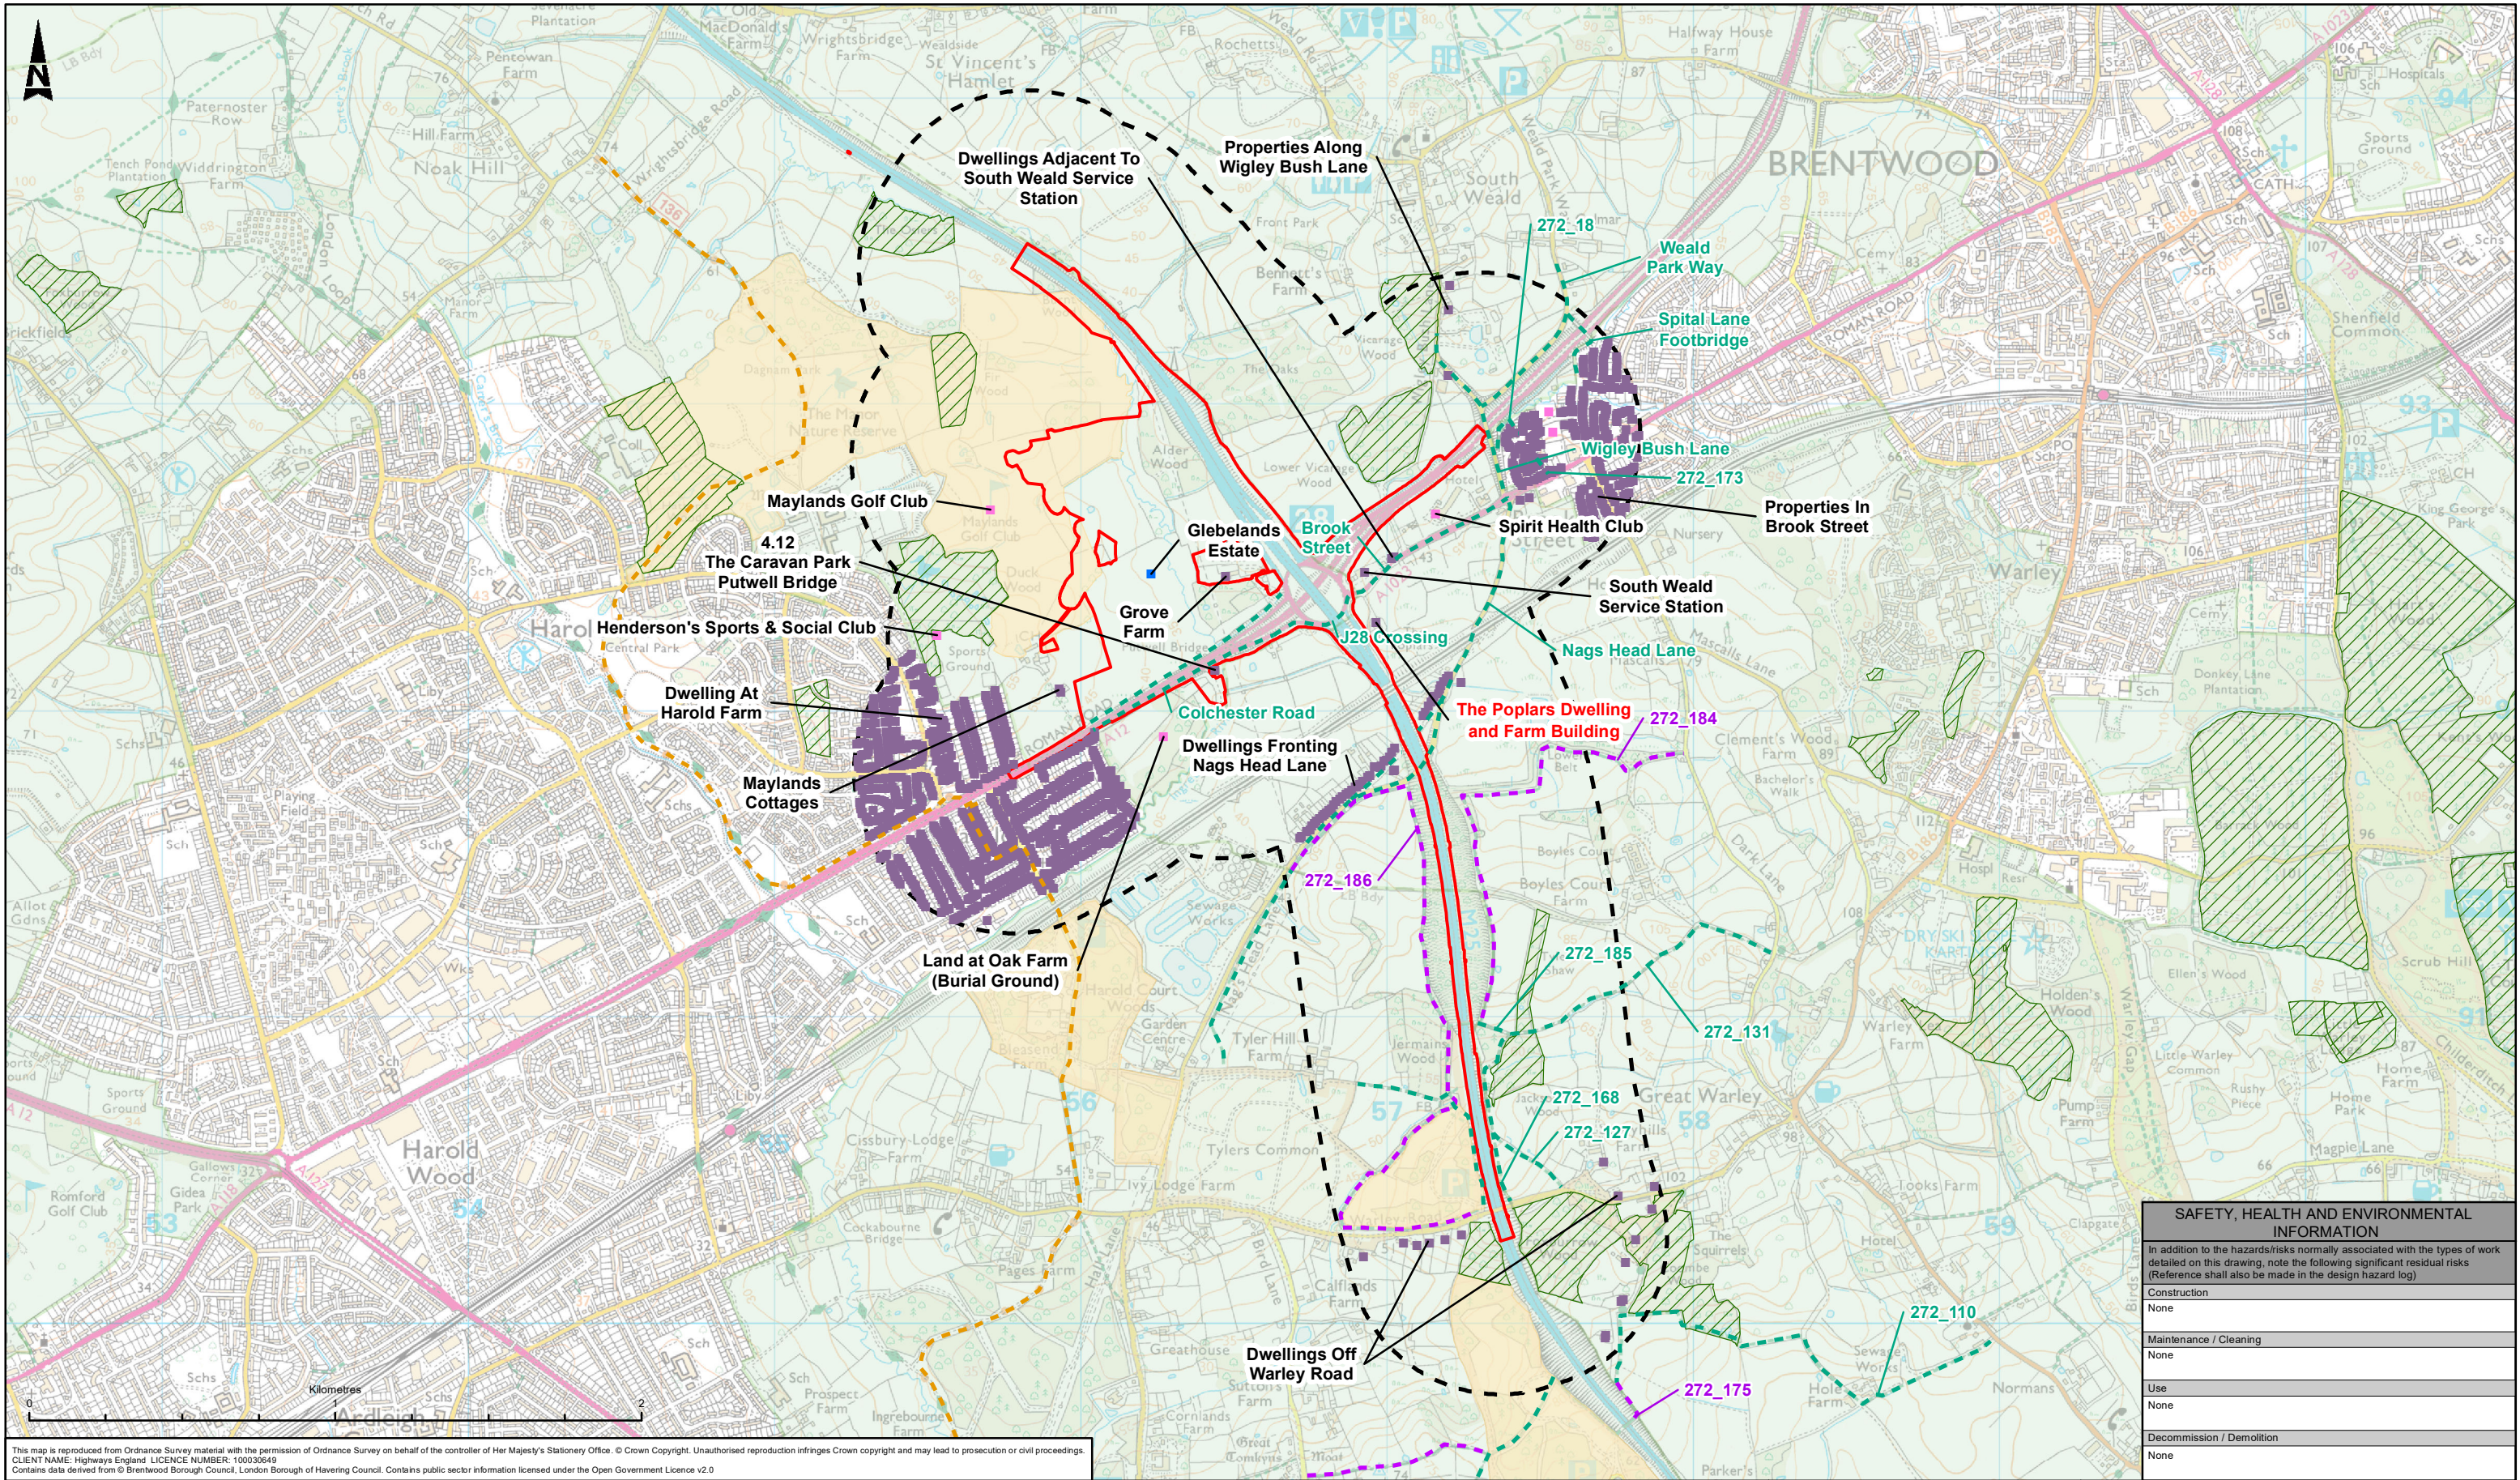

This map is reproduced from Ordnance Survey material with the permission of Ordnance Survey on behalf of the controller of Her Majesty's Stationery Office. © Crown Copyright. Unauthorised reproduction infringes Crown copyright and may lead to prosecution or civil proceedings.
CLIENT NAME: Highways England LICENCE NUMBER: 100030649
Contains data derived from © Brentwood Borough Council, London Borough of Havering Council. Contains public sector information licensed under the Open Government Licence v2.0

LEGEND

DCO Boundary

500m Study Area

Community Asset

Dwelling And Commercial Property

Rural Enterprises

Existing Public Bridleway

Existing Public Footpath

Existing Cycleway

Ancient Woodland

Open Space Designations

Green Belt

Description						
Status	Revision	Drawn	Checked	Reviewed	Authorised	Issue Date
Description						
Status	Revision	Drawn	Checked	Reviewed	Authorised	Issue Date
Description						
Status	Revision	Drawn	Checked	Reviewed	Authorised	Issue Date
Description PUBLISHED						
Status	Revision	Drawn	Checked	Reviewed	Authorised	Issue Date
A1	C04	SD	DS	EM	PG	10/06/21
Description PUBLISHED						
Status	Revision	Drawn	Checked	Reviewed	Authorised	Issue Date
A1	C03	KV	DS	EM	PG	17/04/20

PUBLISHED

ATKINS

Member of the SNC-Lavalin Group

Client

Drawing Suitability

PUBLISHED

Status

A1

Copyright © Atkins Limited (2021)

www.atkinsglobal.com

Epsom Gateway
Ashley Avenue
Epsom
Surrey
KT18 5AL

Tel: +44 (0) 1372 726140
Fax: +44 (0) 1372 740055

SAFETY, HEALTH AND ENVIRONMENTAL INFORMATION			
In addition to the hazards/risks normally associated with the types of work detailed on this drawing, note the following significant residual risks (Reference shall also be made in the design hazard log)			
Construction	None		
Maintenance / Cleaning	None		
Use	None		
Decommission / Demolition	None		
Project Title	M25 Junction 28		
Drawing Title	FIGURE 13.1 PEOPLE AND COMMUNITIES		
Drawing Number	Project Originator Volume HE551519 - ATK - EPC XX - GS - GI - 000001		
Original Size: A3	Scale: 1:20,000	Project Ref. No: ---	Sheet: 1 of 1 Rev: C04

© Crown copyright (2021).

You may re-use this information (not including logos) free of charge in any format or medium, under the terms of the Open Government Licence. To view this licence:

visit www.nationalarchives.gov.uk/doc/open-government-licence/
write to the Information Policy Team, **The National Archives, Kew, London TW9 4DU**,
or email psi@nationalarchives.gsi.gov.uk.

Printed on paper from well-managed forests and other controlled sources.

Registered office Bridge House, 1 Walnut Tree Close, Guildford GU1 4LZ
Highways England Company Limited registered in England and Wales number 09346363

