

M25 junction 10/A3 Wisley interchange TR010030

6.4 Environmental Statement: Chapter 7 Biodiversity Figures 3 of 3

Regulation 5(2)(a)
Planning Act 2008

Infrastructure Planning (Applications: Prescribed Forms and Procedure) Regulations 2009



Infrastructure Planning
Planning Act 2008

The Infrastructure Planning (Applications: Prescribed Forms and Procedure) Regulations 2009 (as amended)

M25 junction 10/A3 Wisley interchange

The M25 junction 10/A3 Wisley interchange Development Consent Order 202[X]


6.4 ENVIRONMENTAL STATEMENT: CHAPTER 7 BIODIVERSITY FIGURES 3 OF 3

Regulation Number:	Regulation 5(2)(a)
Planning Inspectorate Scheme Reference	TR010030
Application Document Reference	TR010030/APP/6.4
Author:	M25 junction 10/A3 Wisley interchange project team, Highways England

Version	Date	Status of Version
Rev 1	July 2019	Section 51 Advice
Rev 0	June 2019	Development Consent Order application

1. Schedule of Figures included in this application document

Document title	Document number	Revision
Figure 7.21 2016 Breeding Bird Survey - Survey Transect	TR010030/APP/6.4	0
Figure 7.22 2017 Breeding Bird Survey - Survey Transect	TR010030/APP/6.4	0
Figure 7.23 2018 Breeding Bird Survey - Survey Transect	TR010030/APP/6.4	0
Figure 7.24 2016 Breeding Bird Survey - Notable Species Territories	TR010030/APP/6.4	0
Figure 7.25 2017 Breeding Bird Survey - Notable Species Territories	TR010030/APP/6.4	0
Figure 7.26 2018 Breeding Bird Survey - Notable Species Territories	TR010030/APP/6.4	0
Figure 7.27 Badger Survey Area	TR010030/APP/6.4	0
Figure 7.29 White-Clawed Crayfish Survey Area Accessibility	TR010030/APP/6.4	0
Figure 7.30 White-Clawed Crayfish Survey Types	TR010030/APP/6.4	0
Figure 7.31 Terrestrial Invertebrates Survey (June - August 2017)	TR010030/APP/6.4	0

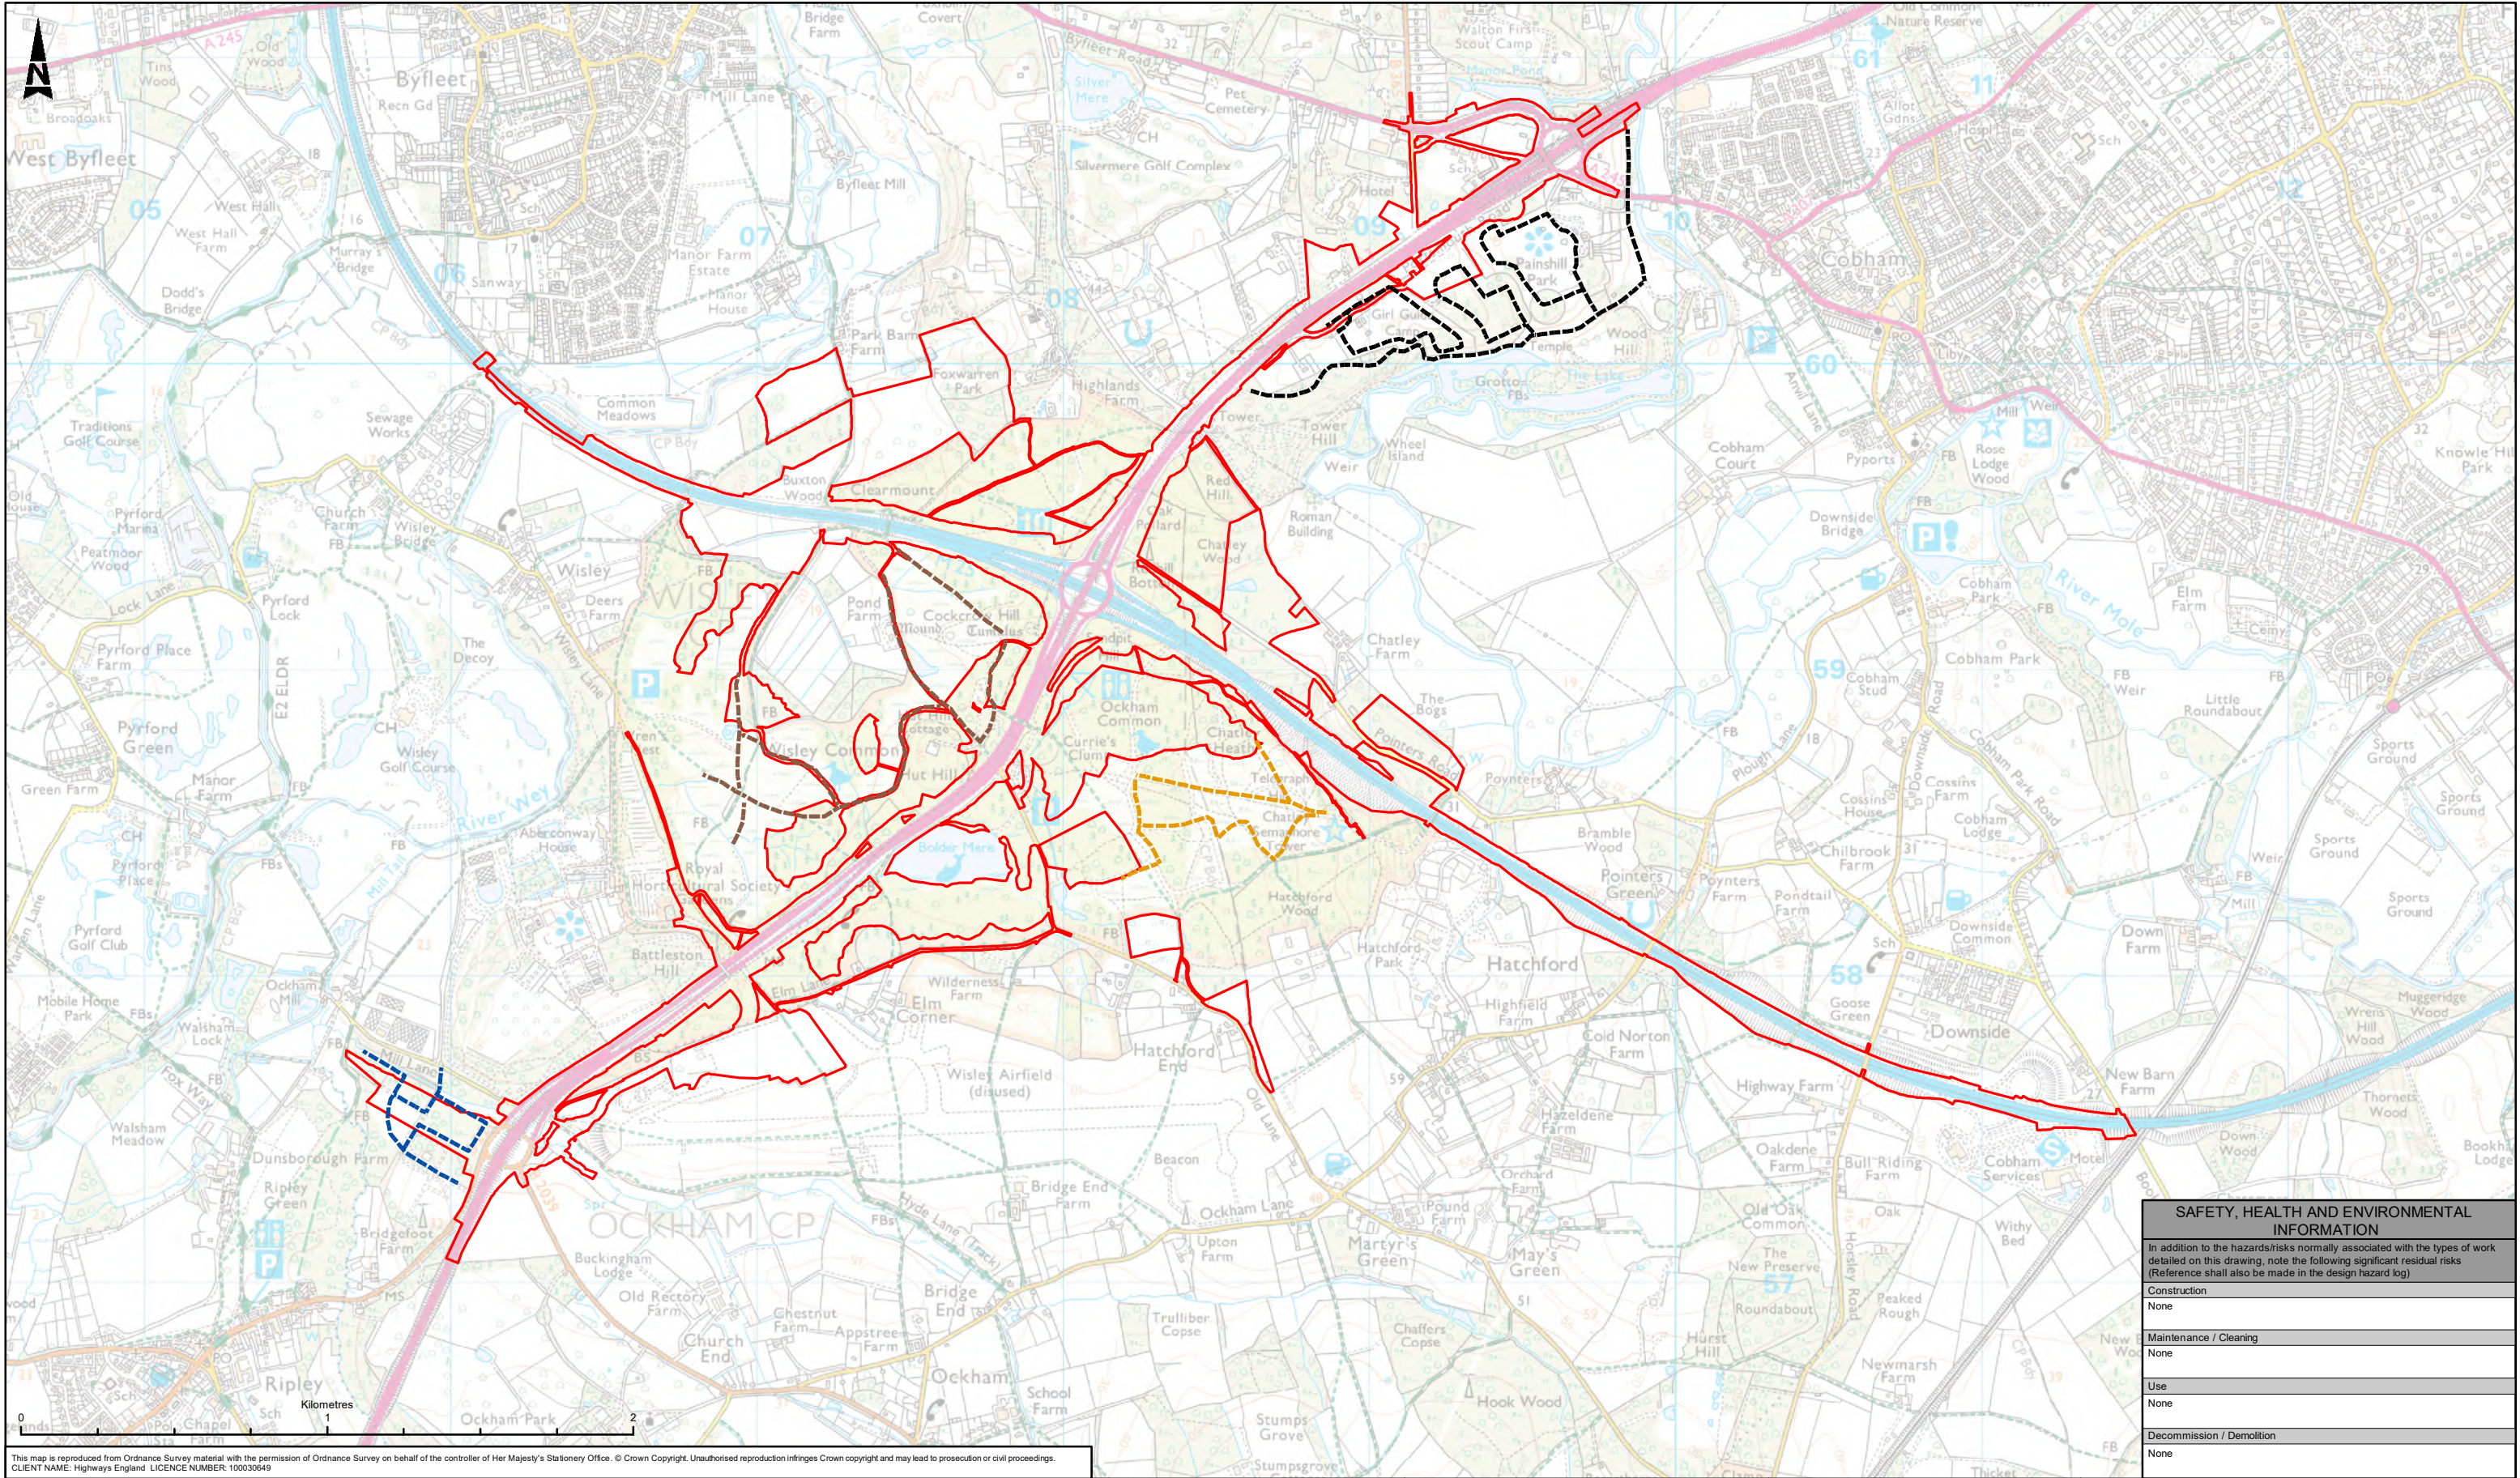

This map is reproduced from Ordnance Survey material with the permission of Ordnance Survey on behalf of the controller of Her Majesty's Stationery Office. © Crown Copyright. Unauthorised reproduction infringes Crown copyright and may lead to prosecution or civil proceedings.
CLIENT NAME: Highways England LICENCE NUMBER: 100030649

LEGEND

DCO Boundary

Bird Survey Transect

2018 Bird Survey Transect - Painshill

2018 Bird Survey Transect - Nutberry Fruit Farm

2018 Dartford Warbler, Nightjar and Woodlark Survey Transect - SE Quadrant

2018 Dartford Warbler, Nightjar and Woodlark Survey Transect - SW Quadrant

Description						
Status	Revision	Drawn	Checked	Reviewed	Authorised	Issue Date
Description						
Status	Revision	Drawn	Checked	Reviewed	Authorised	Issue Date
A1	C01	JVR	SL	NW	GB	13/06/19

PUBLISHED

ATKINS
Member of the SNC-Lavalin Group

Epsom Gateway
Ashley Avenue
Epsom
Surrey
KT18 5AL
Tel: +44 (0) 1372 726140
Fax: +44 (0) 1372 740055
www.atkinsglobal.com

Copyright © Atkins Limited (2019)

highways
england

SAFETY, HEALTH AND ENVIRONMENTAL INFORMATION
In addition to the hazards/risks normally associated with the types of work detailed on this drawing, note the following significant residual risks (Reference shall also be made in the design hazard log)


Construction	None
Maintenance / Cleaning	None
Use	None
Decommission / Demolition	None

ROAD IMPROVEMENT PROGRAMME
M25 Junction 10

FIGURE 7.23
2018 BREEDING BIRD SURVEY
- SURVEY TRANSECTS

Project	Originator	Volume
HE551522 - ATK - EBD	XX - GS - GI - 000021	
Location	Type	Role
A3	Scale 1:20,000	Project Ref. No: ---
Sheet	1 of 1	Rev: C01

Project	Originator	Volume
HE551522 - ATK - EBD	XX - GS - GI - 000021	
Location	Type	Role
A3	Scale 1:20,000	Project Ref. No: ---
Sheet	1 of 1	Rev: C01

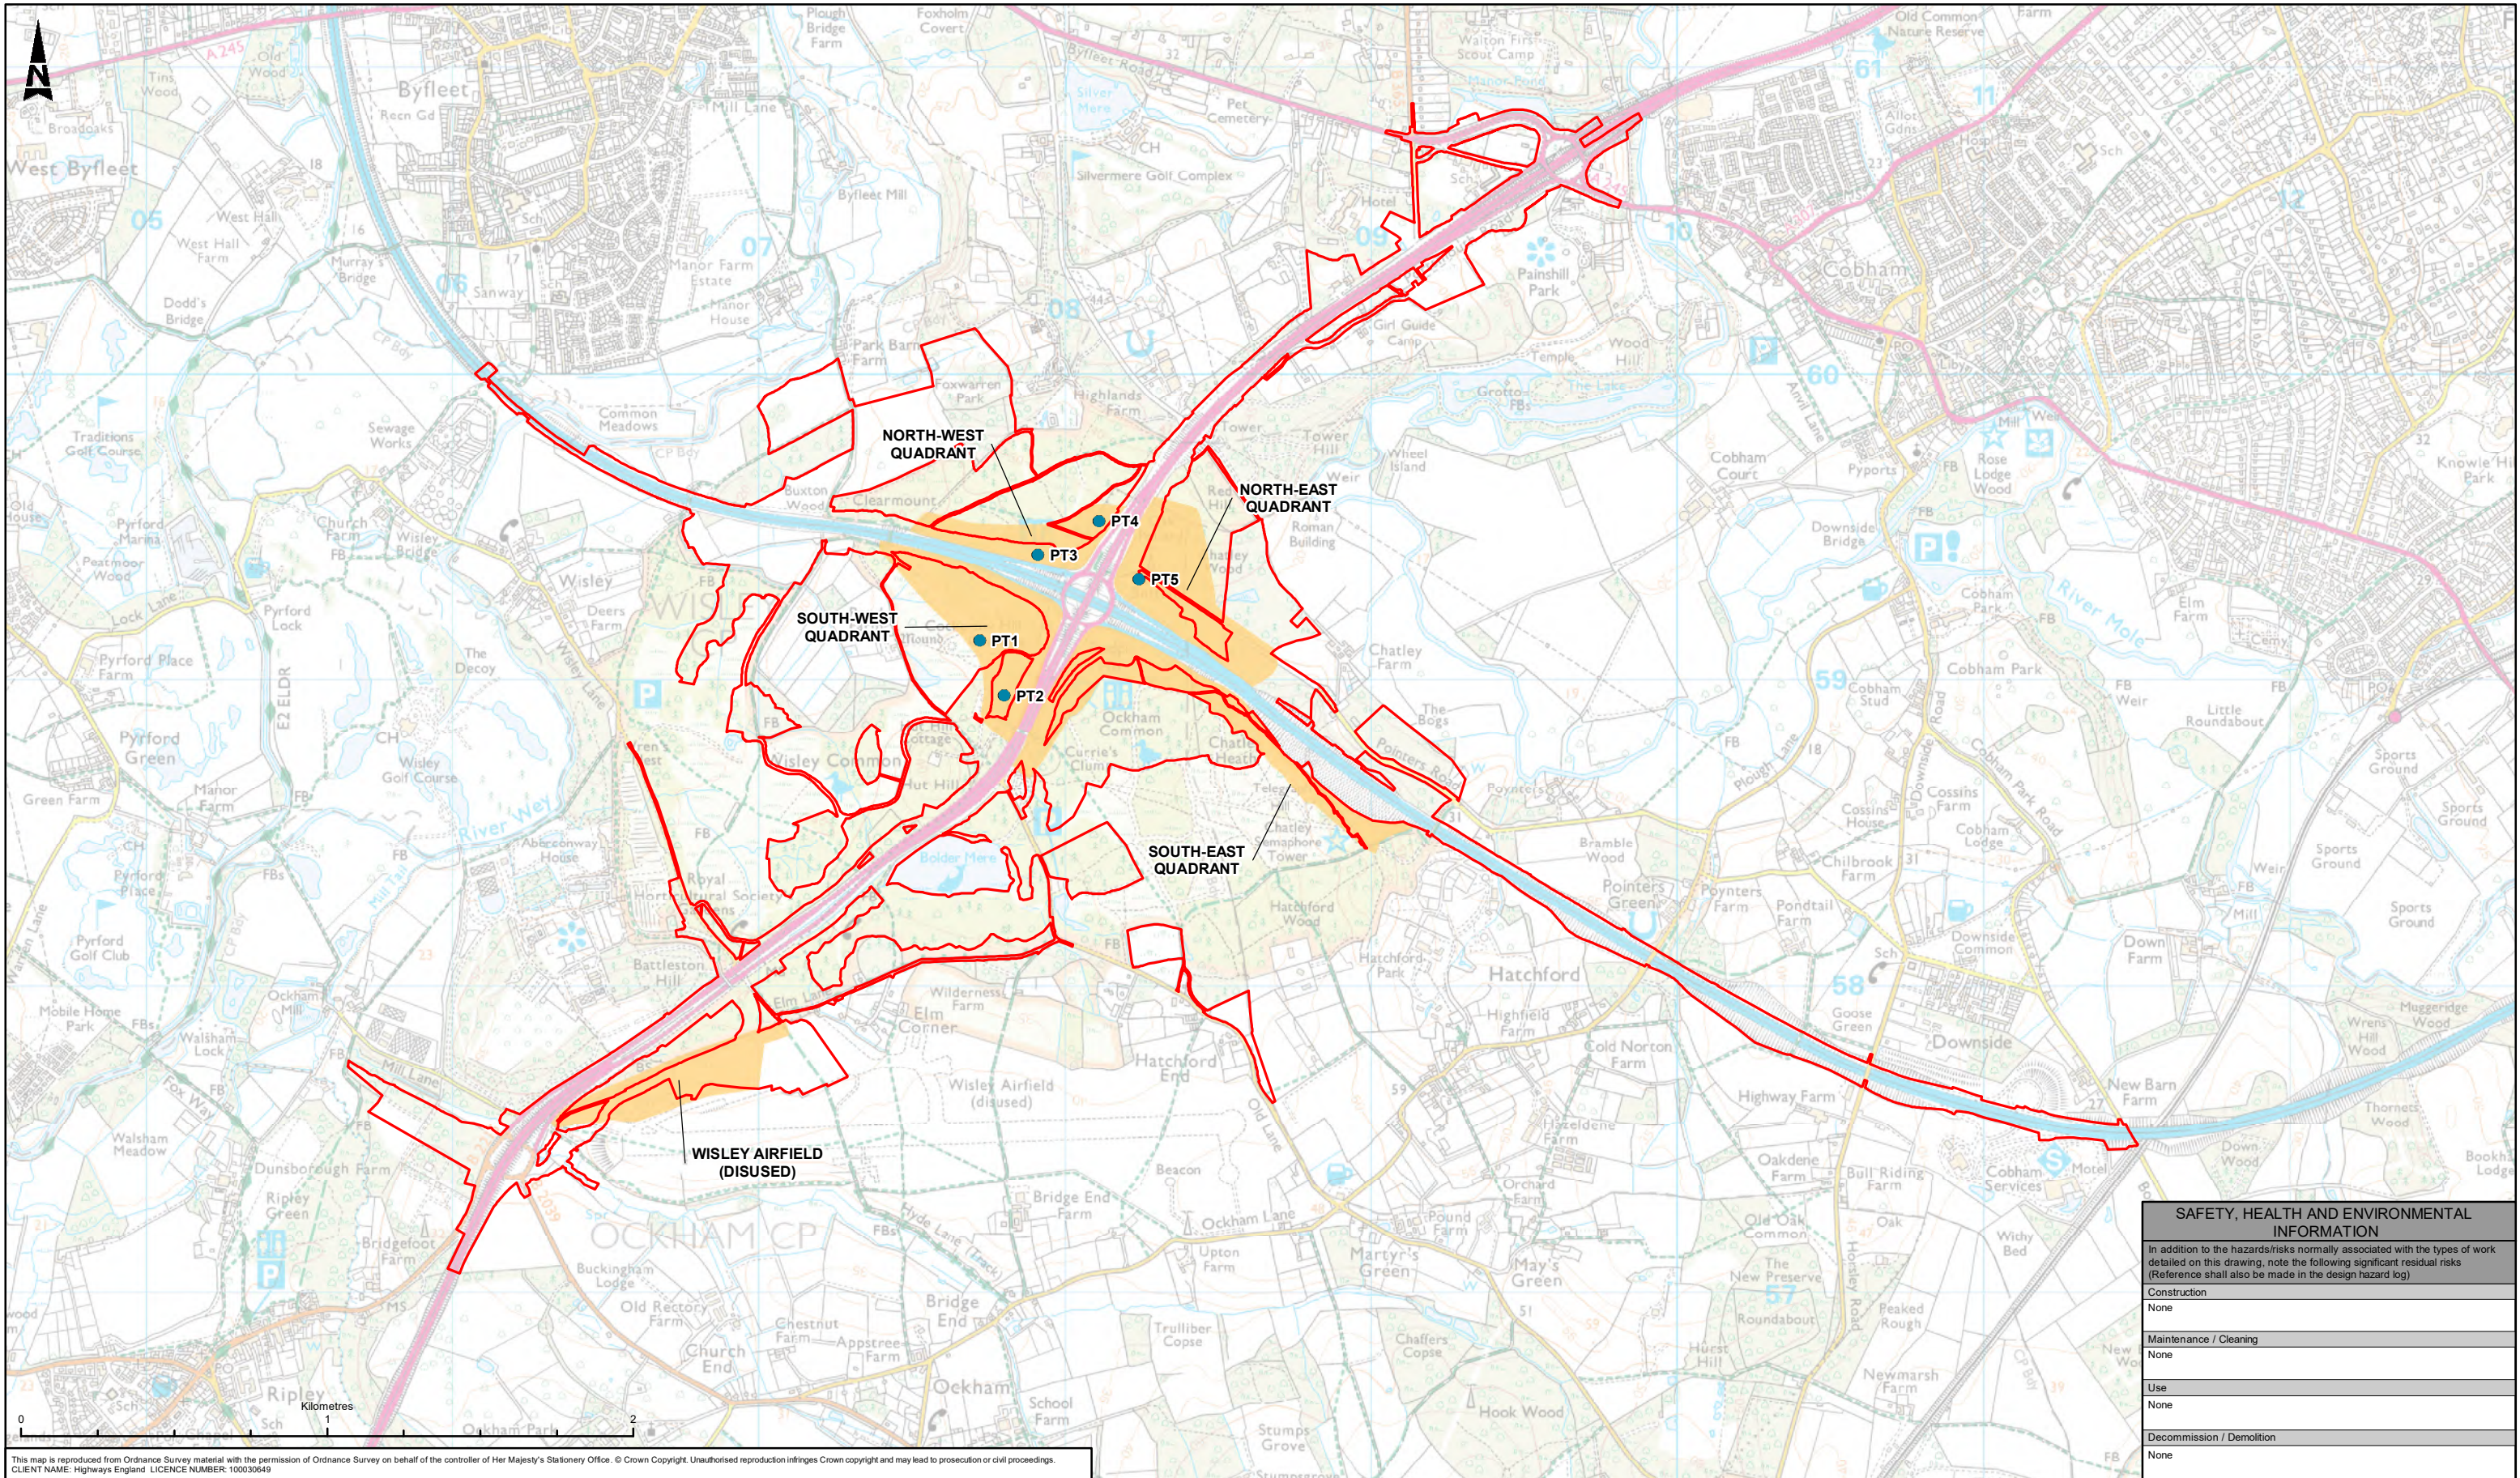

This map is reproduced from Ordnance Survey material with the permission of Ordnance Survey on behalf of the controller of Her Majesty's Stationery Office. © Crown Copyright. Unauthorised reproduction infringes Crown copyright and may lead to prosecution or civil proceedings.
CLIENT NAME: Highways England LICENCE NUMBER: 100030649

LEGEND

- DCO Boundary
- Invertebrate Survey Areas
- Pitfall Trap Locations

Description	Status	Revision	Drawn	Checked	Reviewed	Authorised	Issue Date
DCO Boundary	PUBLISHED	C02	JVR	SL	NW	GB	13/06/19

Description		Drawing Suitability		Status	
PUBLISHED		PUBLISHED		A1	
ATKINS		Epsom Gateway Ashley Avenue Epsom Surrey KT18 5AL Tel: +44 (0) 1372 726140 Fax: +44 (0) 1372 740055 www.atkinsglobal.com		Project Title ROAD IMPROVEMENT PROGRAMME M25 Junction 10	
Copyright © Atkins Limited (2019)		highways england		Drawing Title FIGURE 7.31 TERRESTRIAL INVERTEBRATE SURVEY (JUNE – AUGUST 2017)	
Client		Project		Drawing Number	
		HE551522 - ATK - EBD XX - GS - GI - 000010			
Original Size: A3		Scale: 1:20,000		Sheet: 1 of 1	
Ref. No.:		---		Rev: C02	

© Crown copyright (2017).
You may re-use this information (not including logos) free of charge in any format or medium, under the terms of the Open Government Licence. To view this licence:

visit www.nationalarchives.gov.uk/doc/open-government-licence/
write to the Information Policy Team, **The National Archives, Kew, London TW9 4DU**,
or email psi@nationalarchives.gsi.gov.uk.

Printed on paper from well-managed forests and other controlled sources.

Registered office Bridge House, 1 Walnut Tree Close, Guildford GU1 4LZ
Highways England Company Limited registered in England and Wales number 09346363

