

KEY


PROPOSED RED LINE BOUNDARY

LOCAL IMPACT AREA


RESIDENTIAL PROPERTY

- |                   |                    |                         |
|-------------------|--------------------|-------------------------|
| 1 - PODIMORE      | 7 - KEEP STREET    | 13 - TRAITS LANE        |
| 2 - DOWNHEAD WEST | 8 - WEST CAMEL     | 14 - QUEEN CAMEL        |
| 3 - HAWK HOUSE    | 9 - STEART HILL    | 15 - A359 AND SLIP ROAD |
| 4 - DOWNHEAD EAST | 10 - HOWEL HILL    | 16 - A359 HIGH STREET   |
| 5 - PLOWAGE LANE  | 11 - NORTH OF A303 | 17 - SPARKFORD HALL     |
| 6 - ORCHARD PARK  | 12 - CAMEL HILL    | BUNGALOW                |

THIS DOCUMENT IS ISSUED FOR THE PARTY WHICH COMMISSIONED IT AND FOR SPECIFIC PURPOSES CONNECTED WITH THE CAPTIONED PROJECT ONLY. IT SHOULD NOT BE RELIED UPON BY ANY OTHER PARTY OR USED FOR ANY OTHER PURPOSE.  
WE ACCEPT NO RESPONSIBILITY FOR THE CONSEQUENCES OF THIS DOCUMENT BEING RELIED UPON BY ANY OTHER PARTY, OR BEING USED FOR ANY OTHER PURPOSE, OR CONTAINING ANY ERROR OR OMISSION WHICH IS DUE TO AN ERROR OR OMISSION IN DATA SUPPLIED TO US BY OTHER PARTIES.

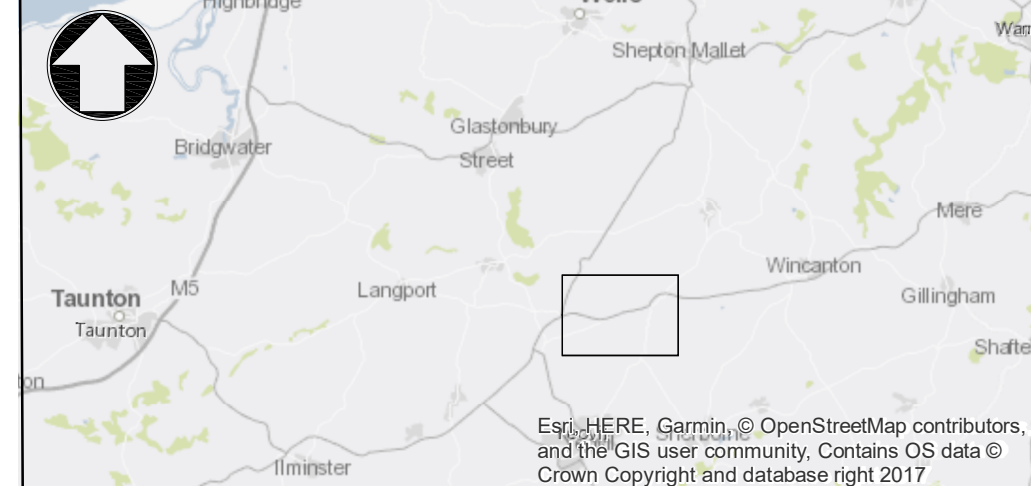

REV.	DATE	AMENDMENT DETAILS	ORIG	CHK'D	APP'D
C01	JULY 2018	DCO SUBMISSION	CR	AM	ER

Scale 0 500 1,000m 1:10,000 				
Project Title A303 SPARKFORD TO ILCHESTER DUALLING				
Drawing Title FIGURE 12.3 RESIDENTIAL PROPERTIES IN THE LOCAL IMPACT AREA				
Drawing Status Published - DEFINITION				Suitability A3
Scale AS SHOWN	Designed CR	Drawn CR	Checked AM	Approved ER
Original Size A1	Date JULY 2018	Date JULY 2018	Date JULY 2018	Date JULY 2018
Drawing Number HE PIN   Originator   Volume HE551507 - MMSJV - ENM				Project Ref. No. 389107
Location 000 - Type DR - LP 0007				Revision C01