

Appendix G-14 Part 2 – Consultation Materials: Missing Preliminary Environmental Information Report Figures

Figure 10.1: Proposed Viewpoint Locations

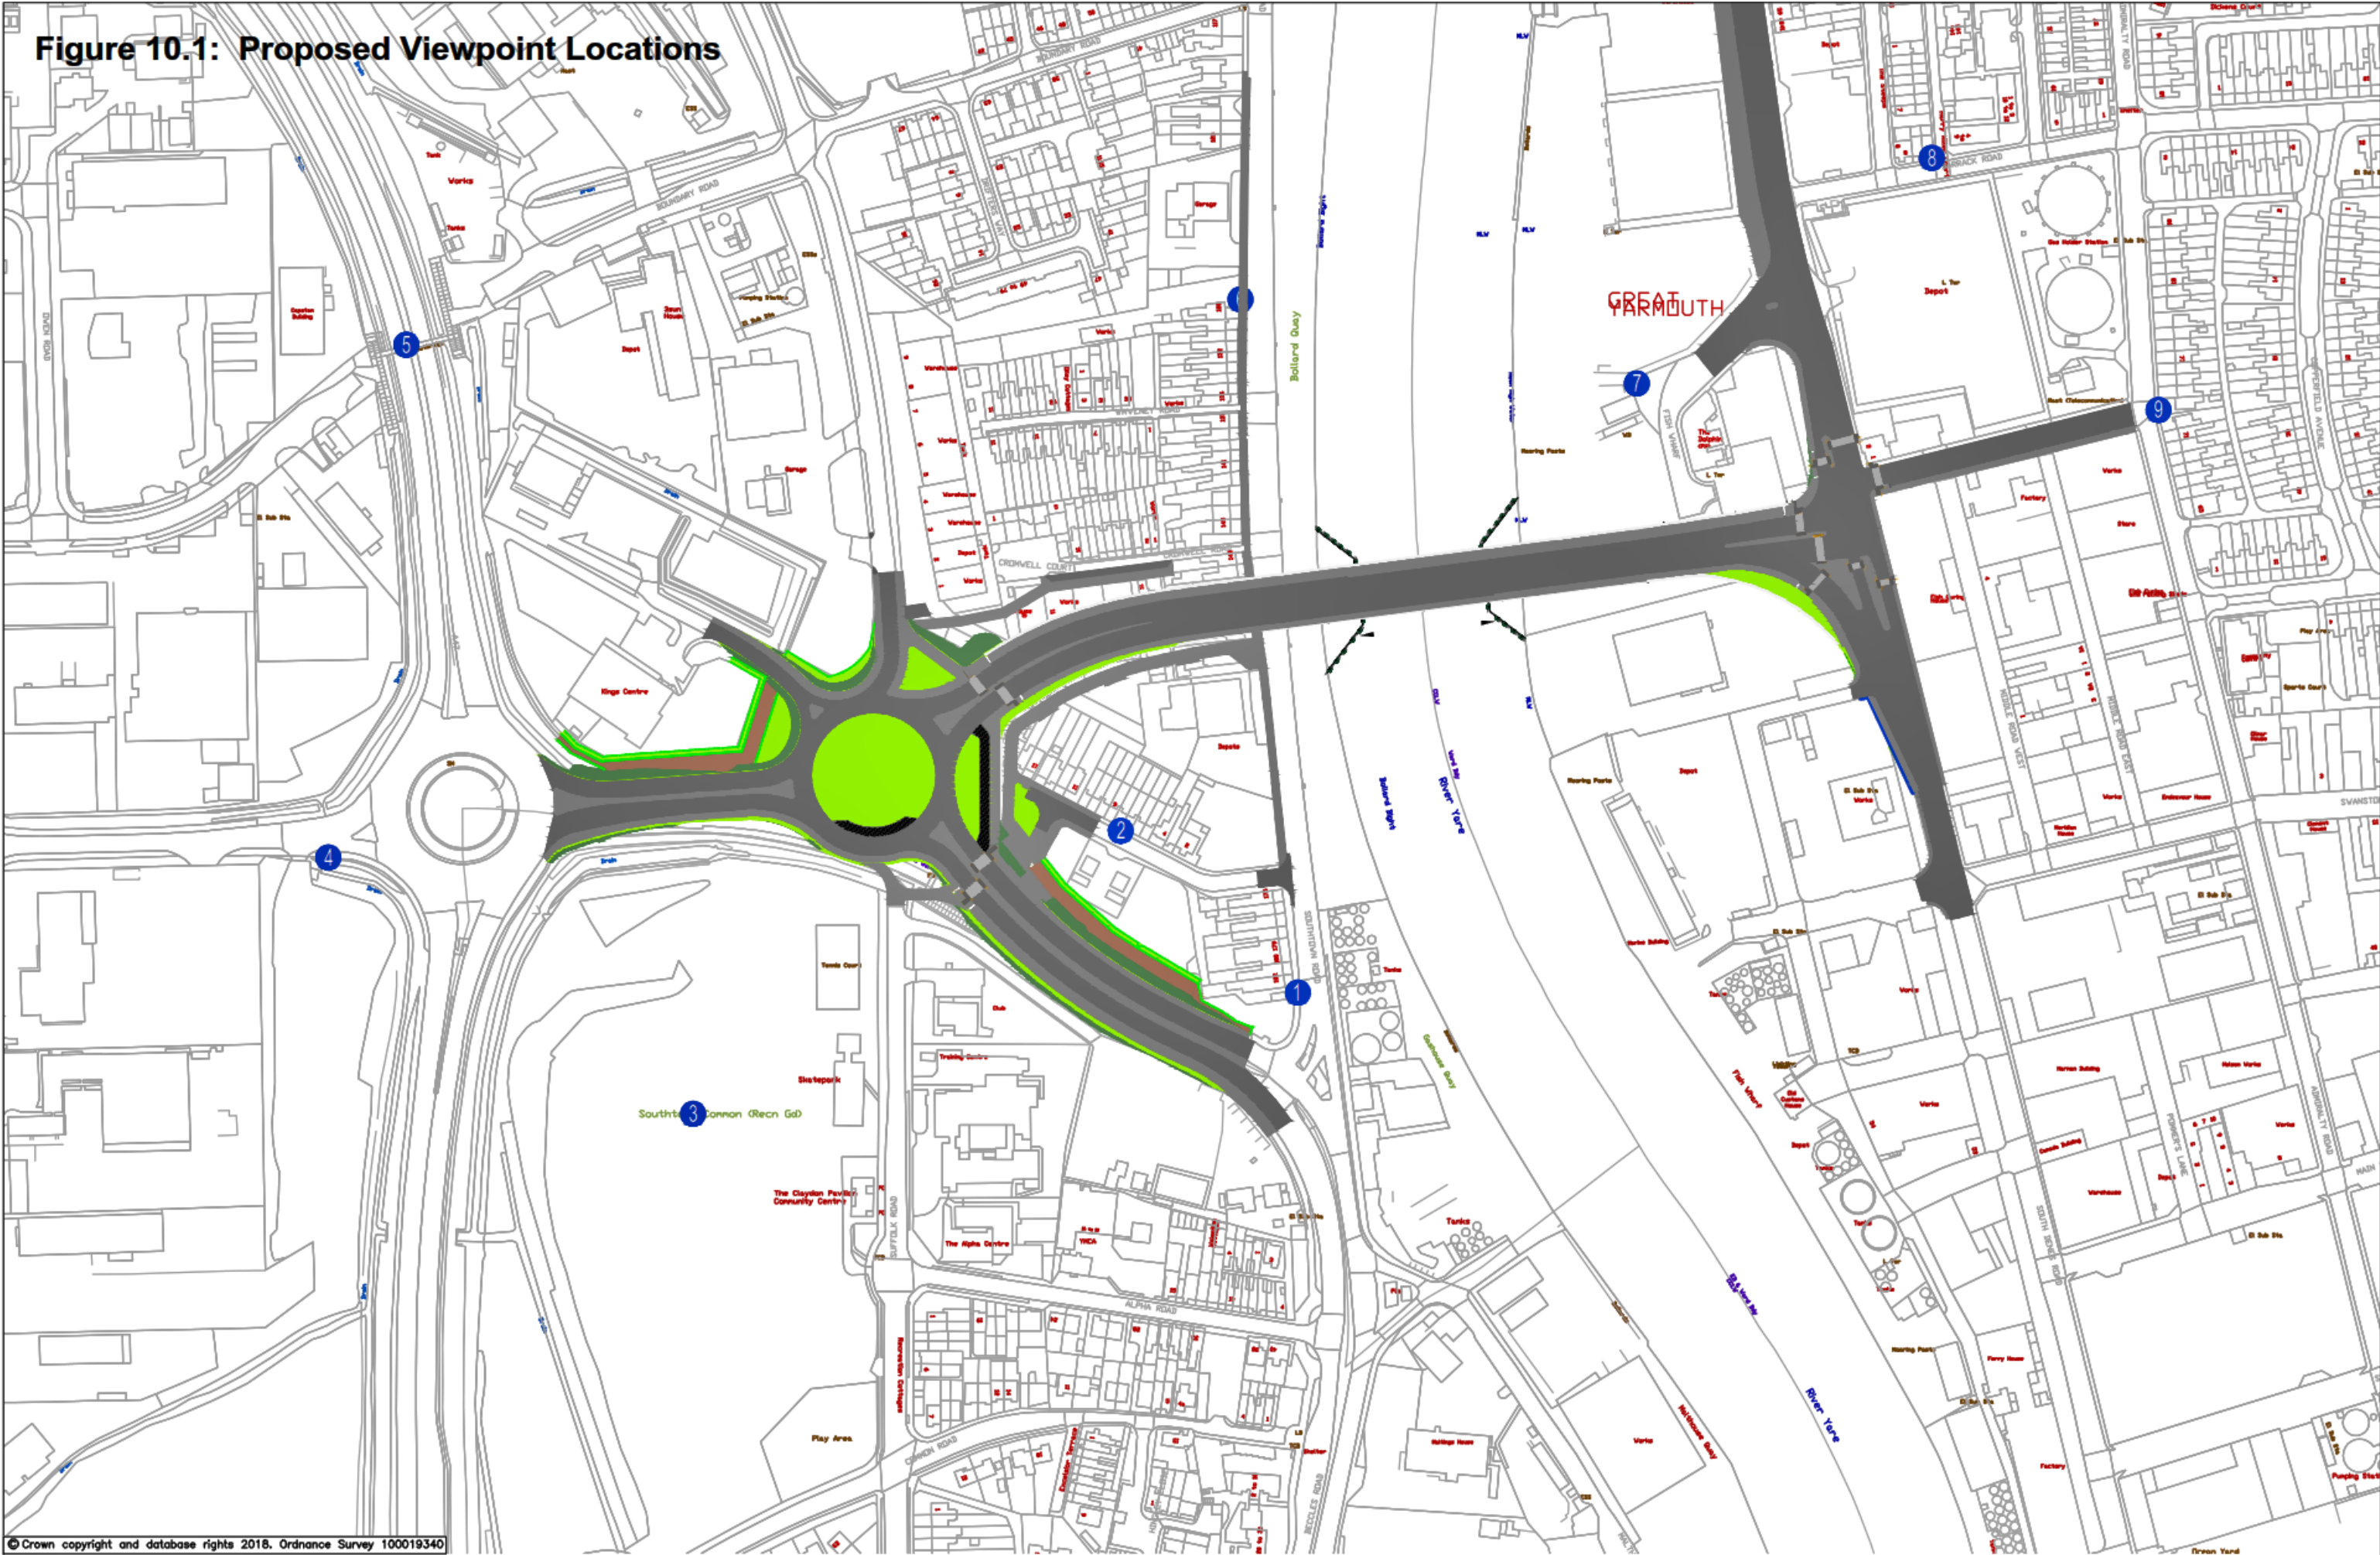


© Crown copyright and database rights 2018. Ordnance Survey 100019340

REV.	DESCRIPTION	CHECKED	DATE
P01	FOR INFORMATION	CR	14.06.18

INITIALS	DATE	DRAWING No.
PHM	14.06.18	GYTRC-WSP-ETS-XX-DR-VI-0001
PHM	14.06.18	PROJECT TITLE
CR	14.06.18	GREAT YARMOUTH
JD	14.06.18	THIRD RIVER CROSSING
		SCALE 1:25000 @ A3
		FILE No. 70046035

Figure 10.2: Proposed Viewpoint Locations

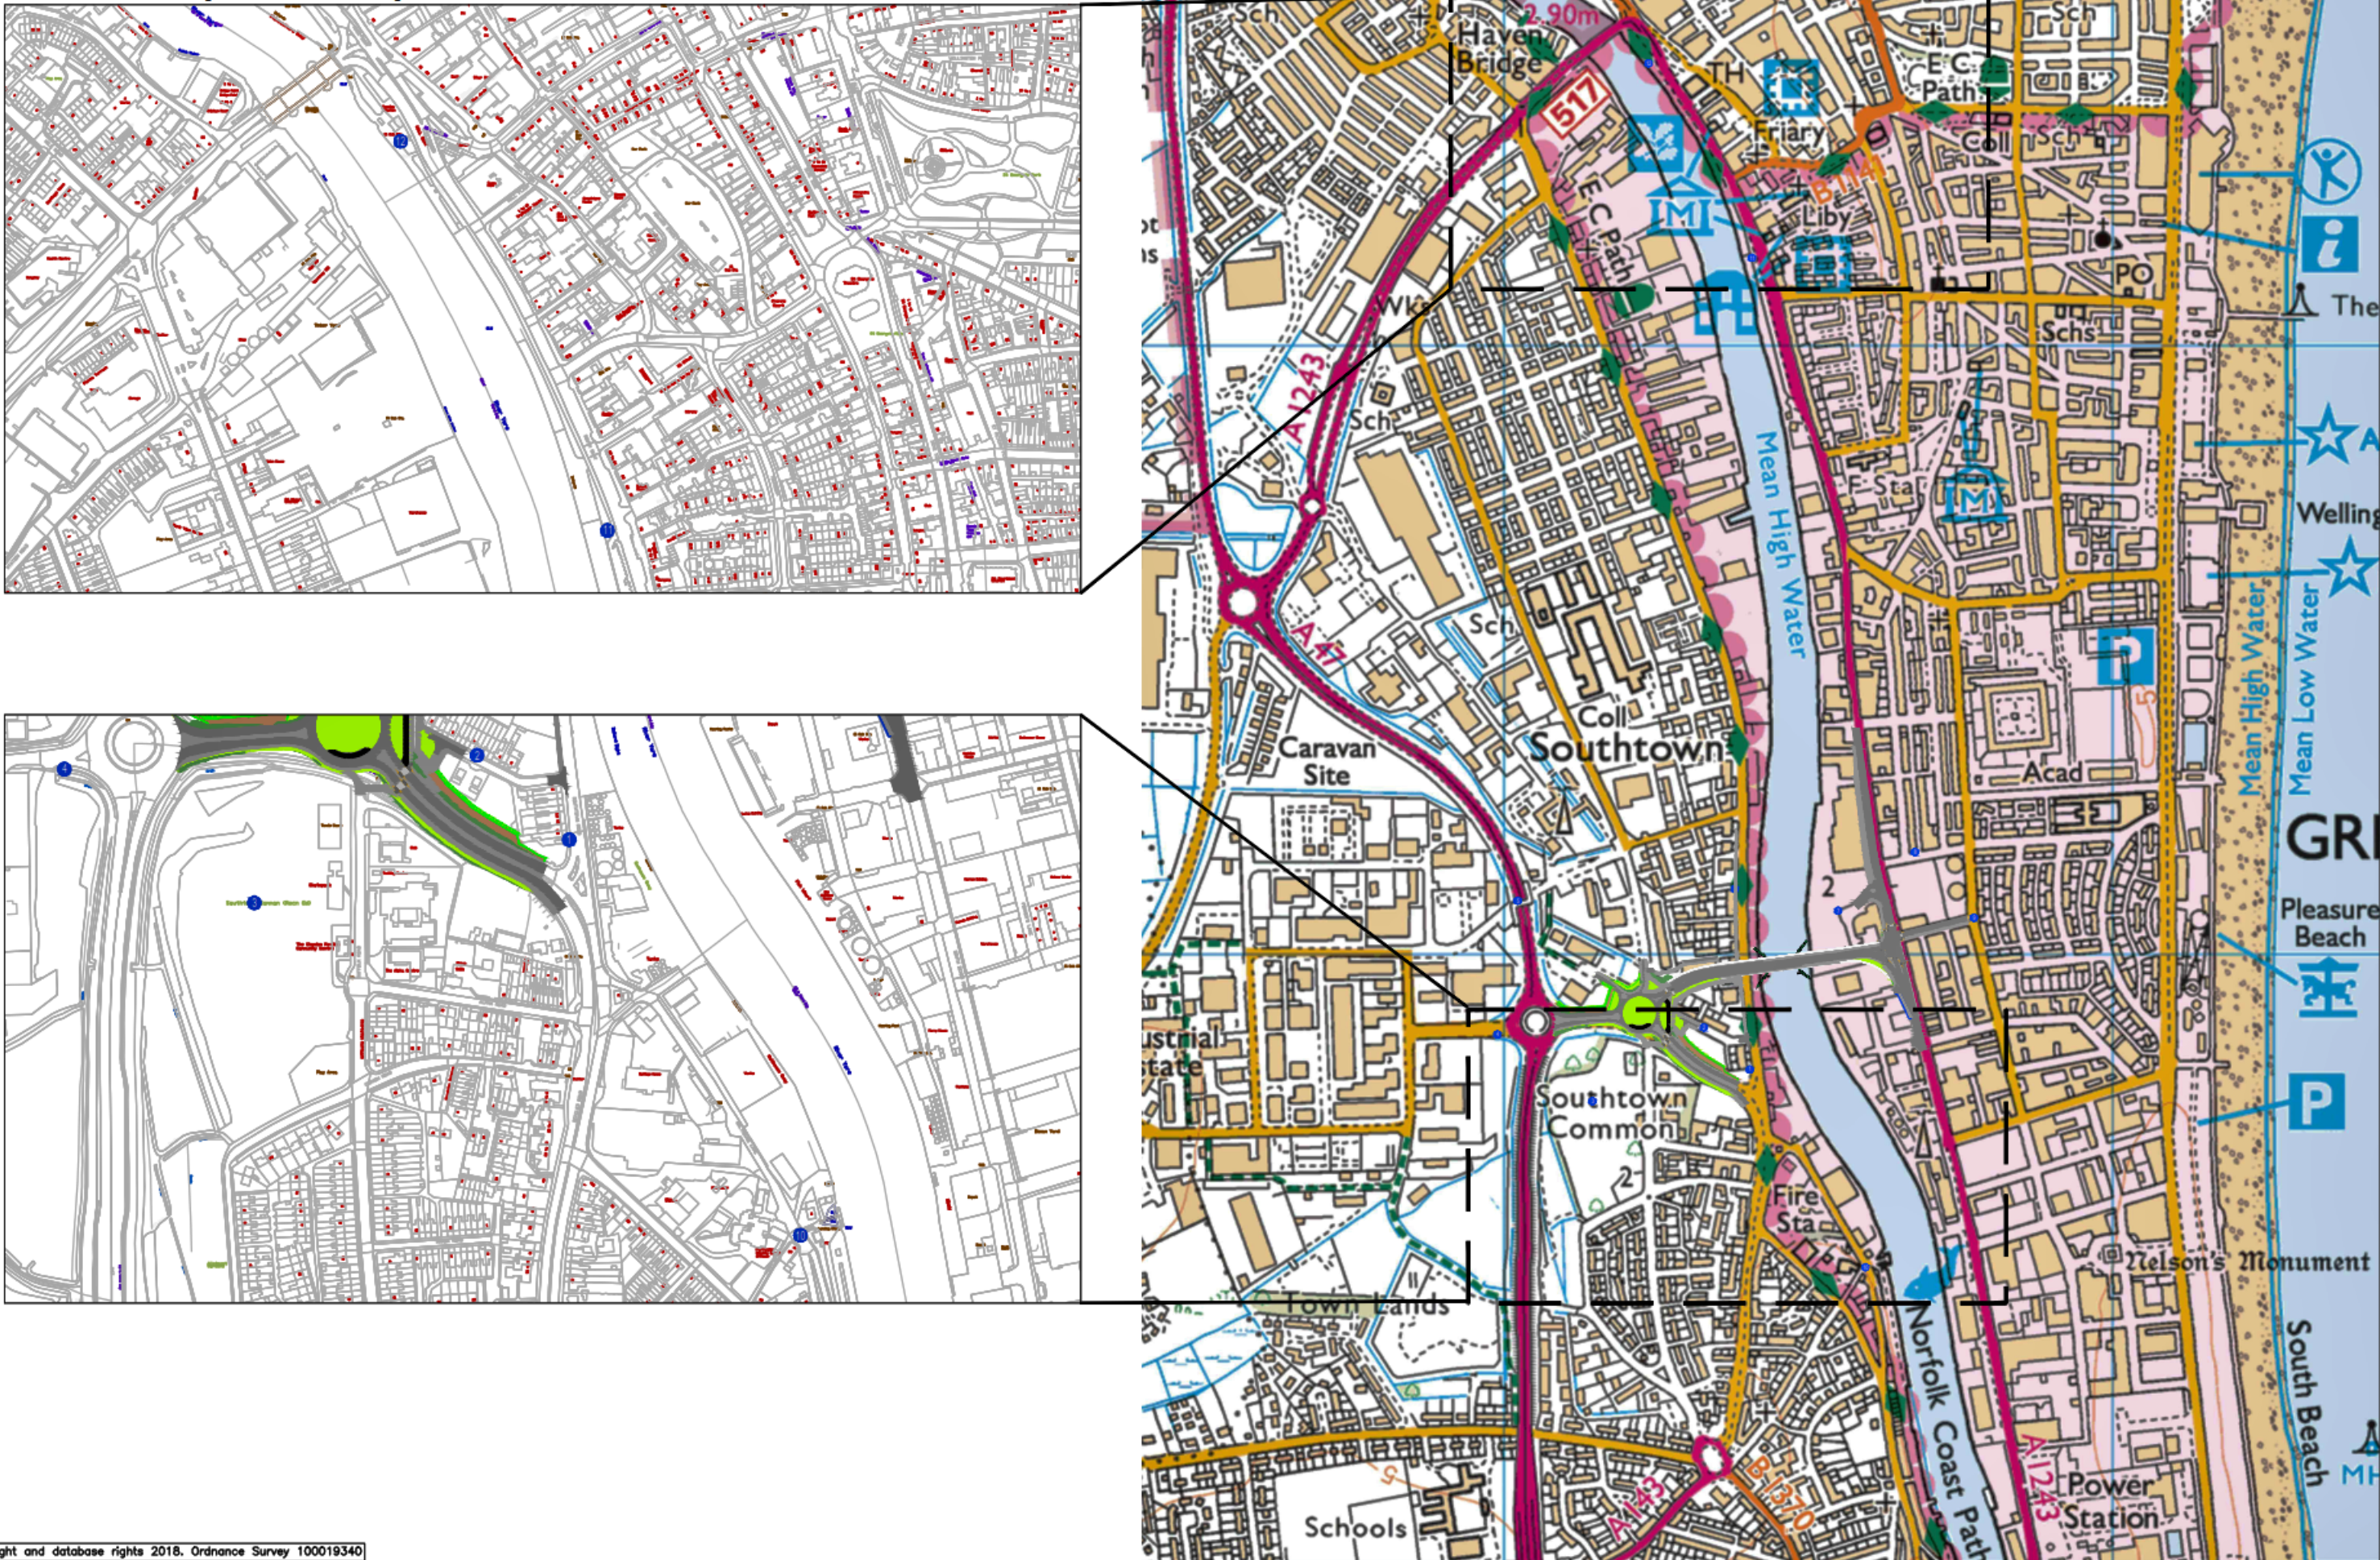

© Crown copyright and database rights 2018. Ordnance Survey 100019340

REV.	DESCRIPTION	CHECKED	DATE
P01	FOR INFORMATION	CR	14.06.18

DESIGNED BY	PHM	14.06.18	DRAWING No.	GYTRC-WSP-ETS-XX-DR-VI-0002
DRAWN BY	PHM	14.06.18	PROJECT TITLE	GREAT YARMOUTH THIRD RIVER CROSSING
CHECKED BY	CR	14.06.18	SCALE	1:25000 @ A3
APPROVED BY	JD	14.06.18	FILE No.	70046035

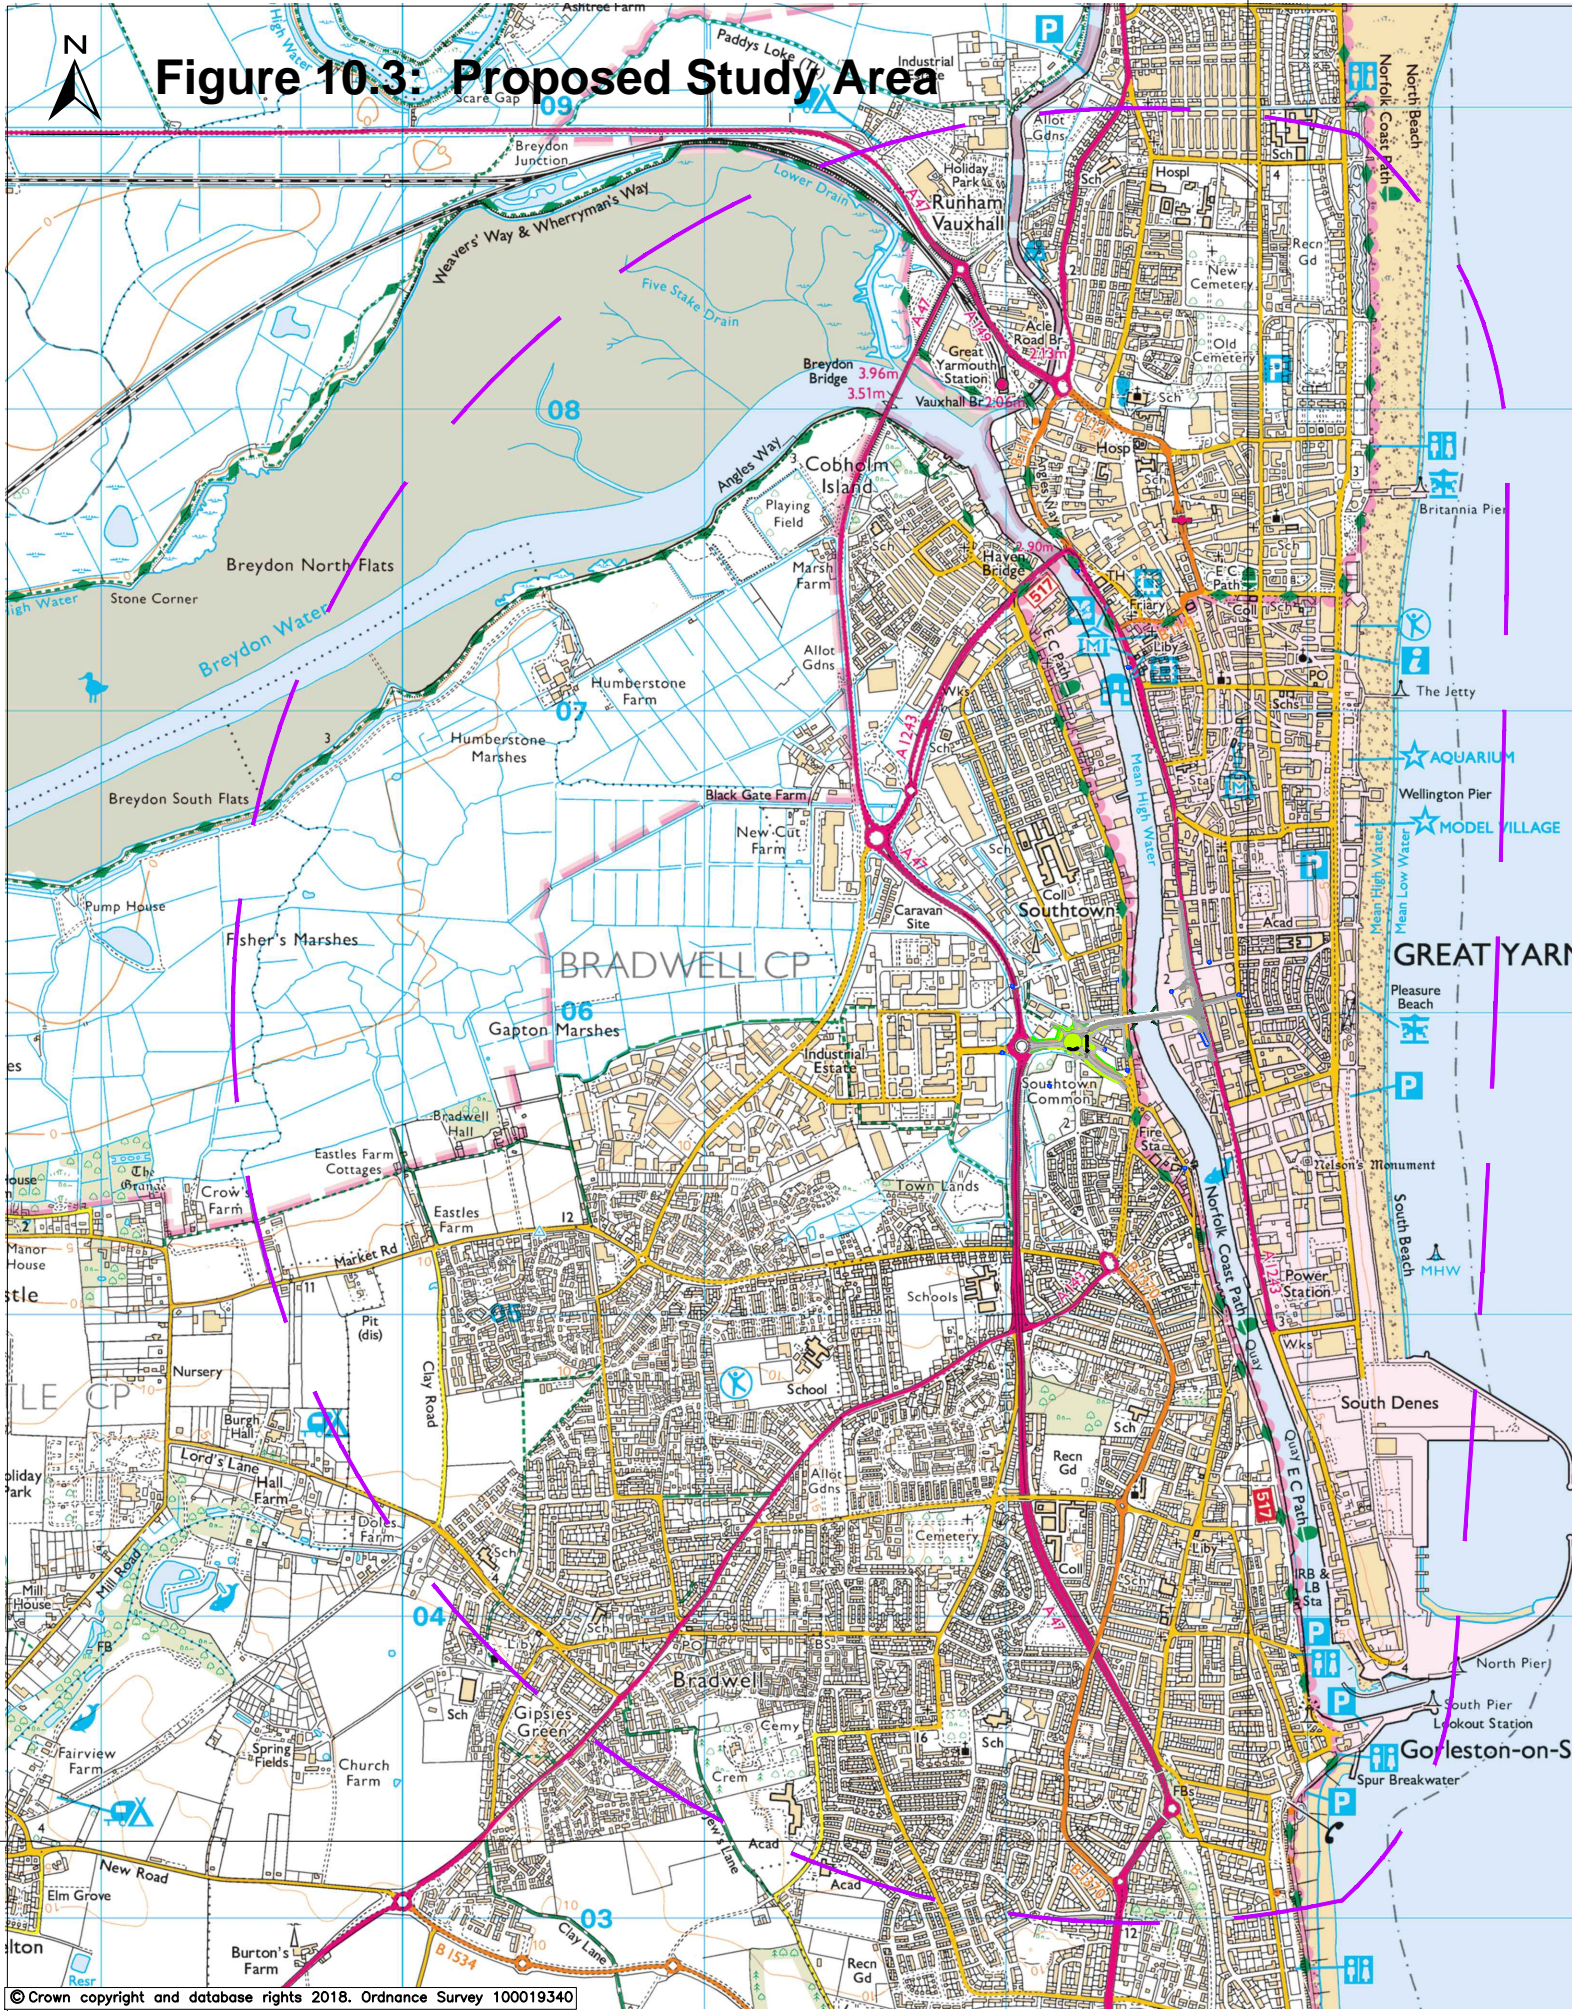



Figure 10.3: Proposed Study Area


Legend

Study Area

REV.	DESCRIPTION	CHECKED	DATE
P01	FOR INFORMATION	CR	14.06.18

DESIGNED BY	PHM	DATE	14.06.18	DRAWING No.	GYTRC-WSP-ETS-XX-DR-VI-0003
DRAWN BY	PHM	DATE	14.06.18	PROJECT TITLE	GREAT YARMOUTH THIRD RIVER CROSSING
CHECKED BY	CR	DATE	14.06.18	SCALE	1:25000 @ A3
APPROVED BY	JD	DATE	14.06.18	FILE No.	70046035

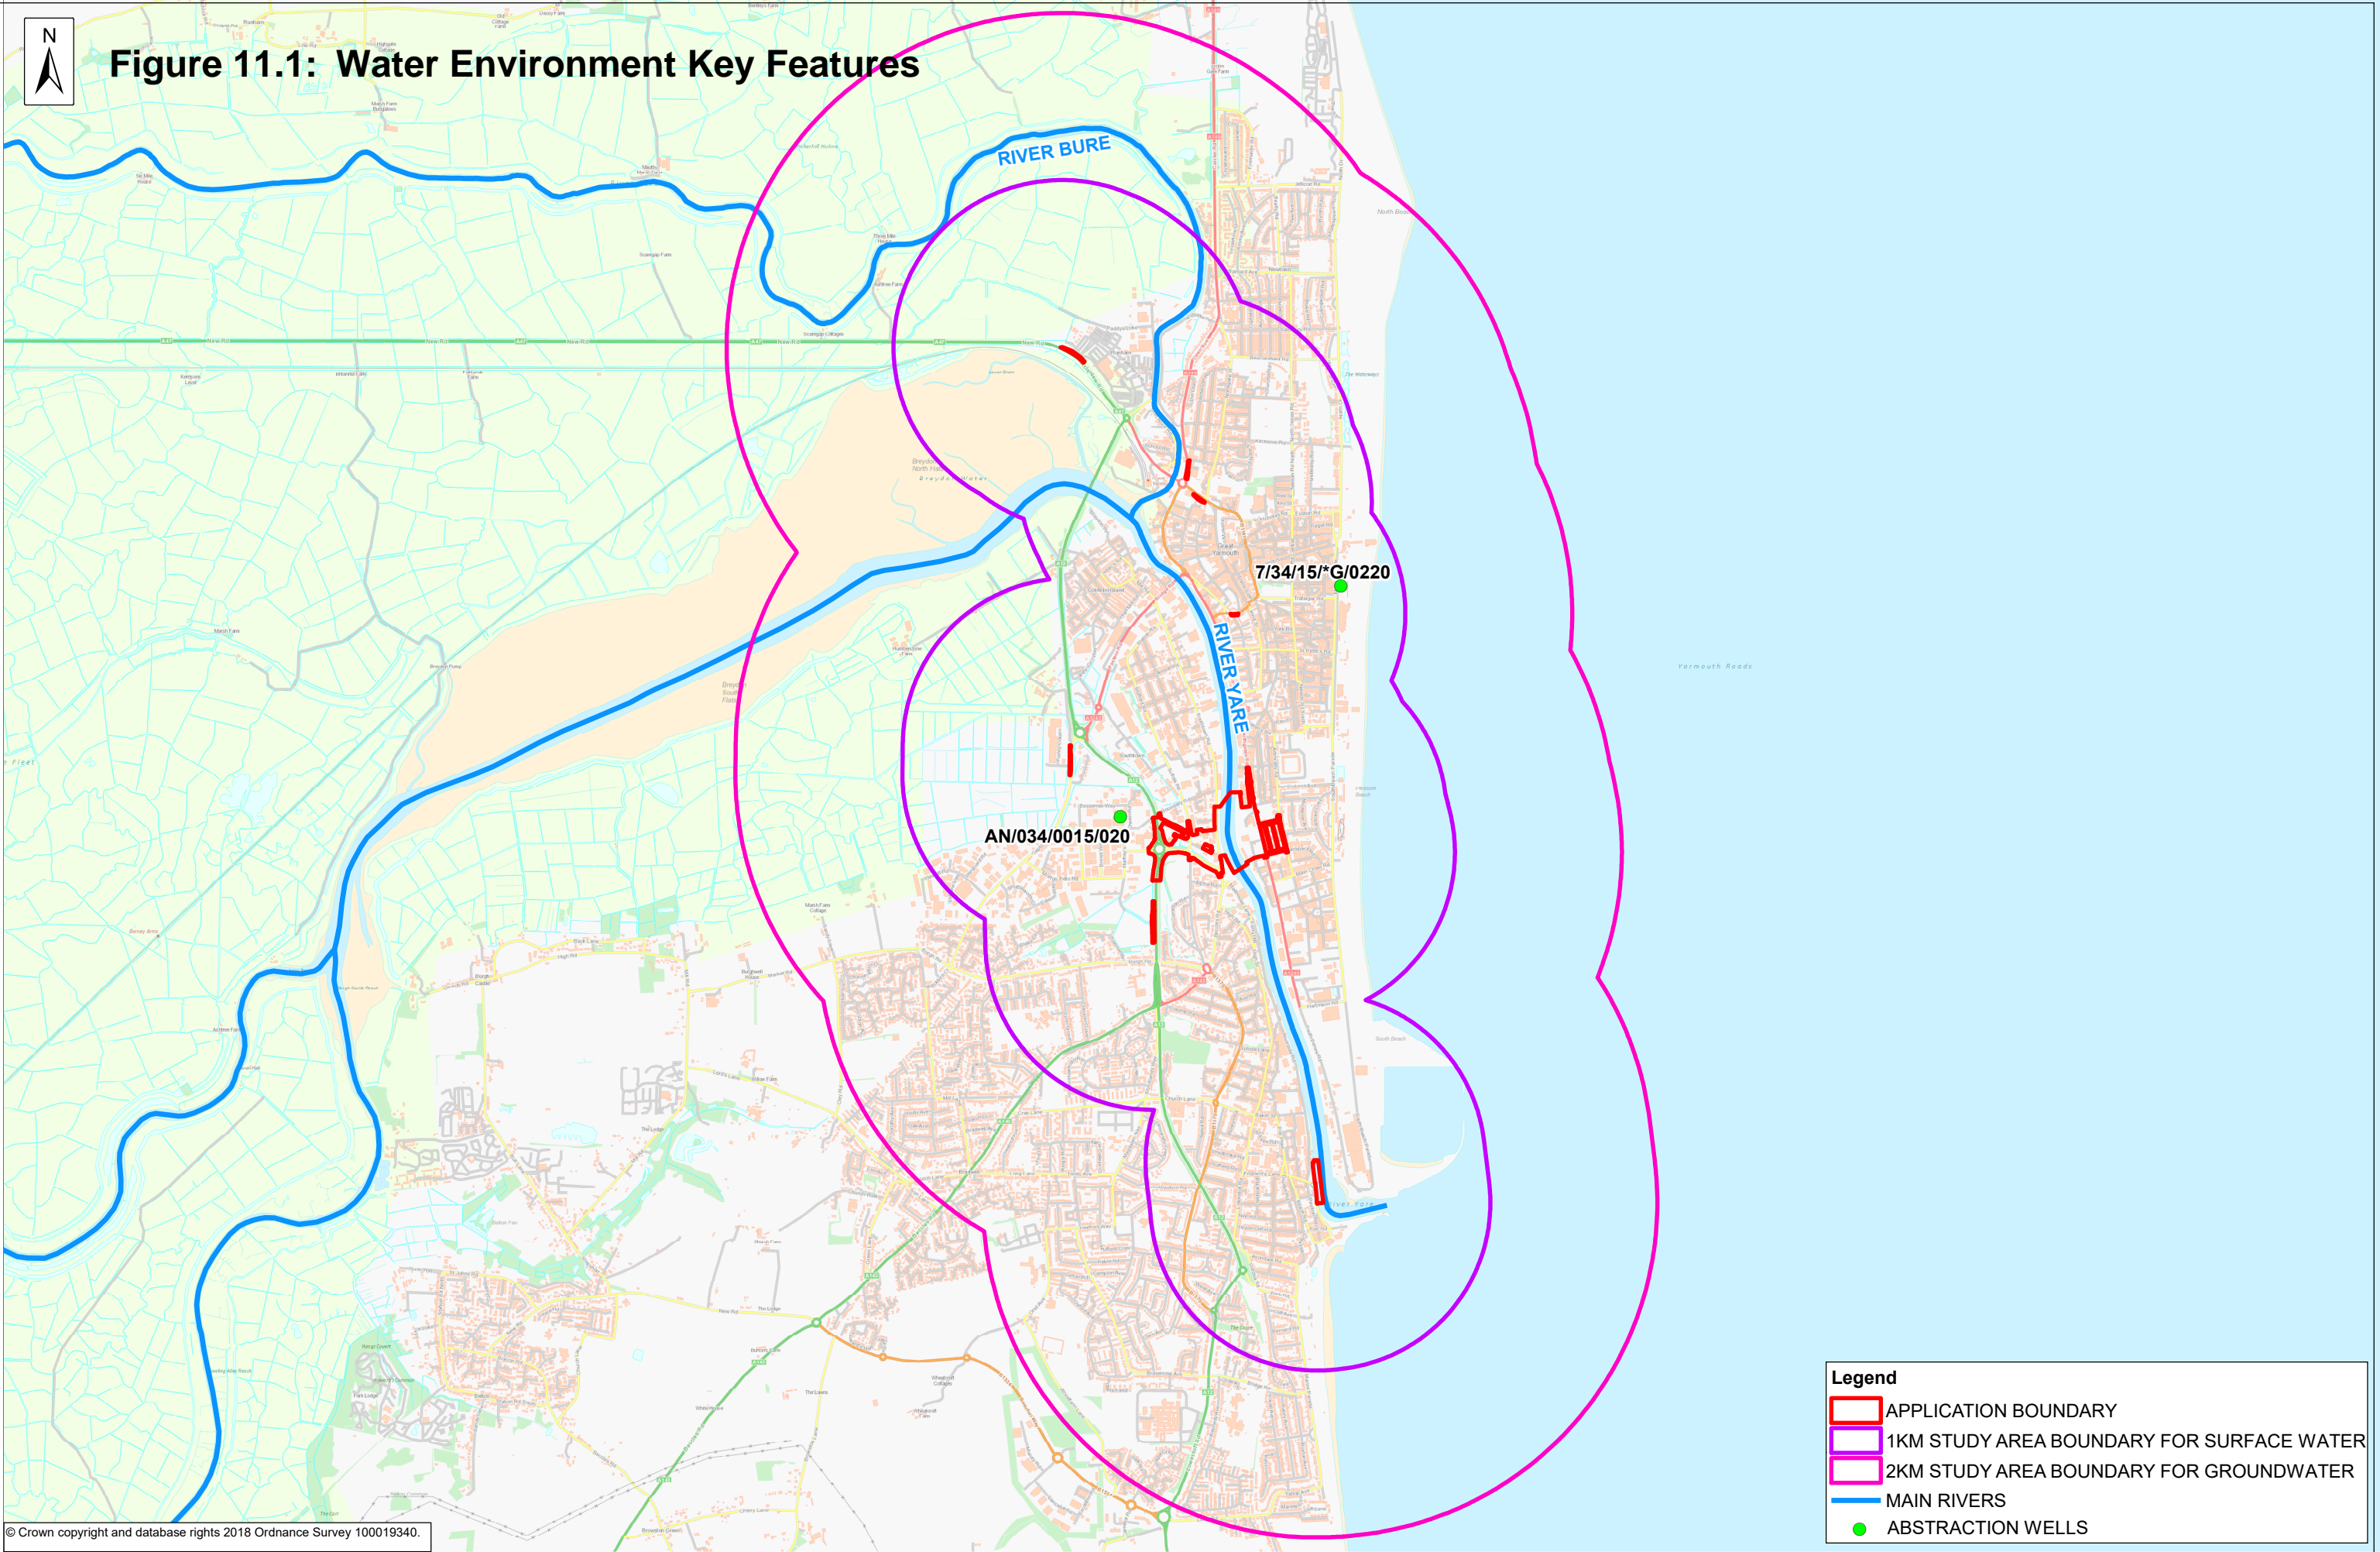

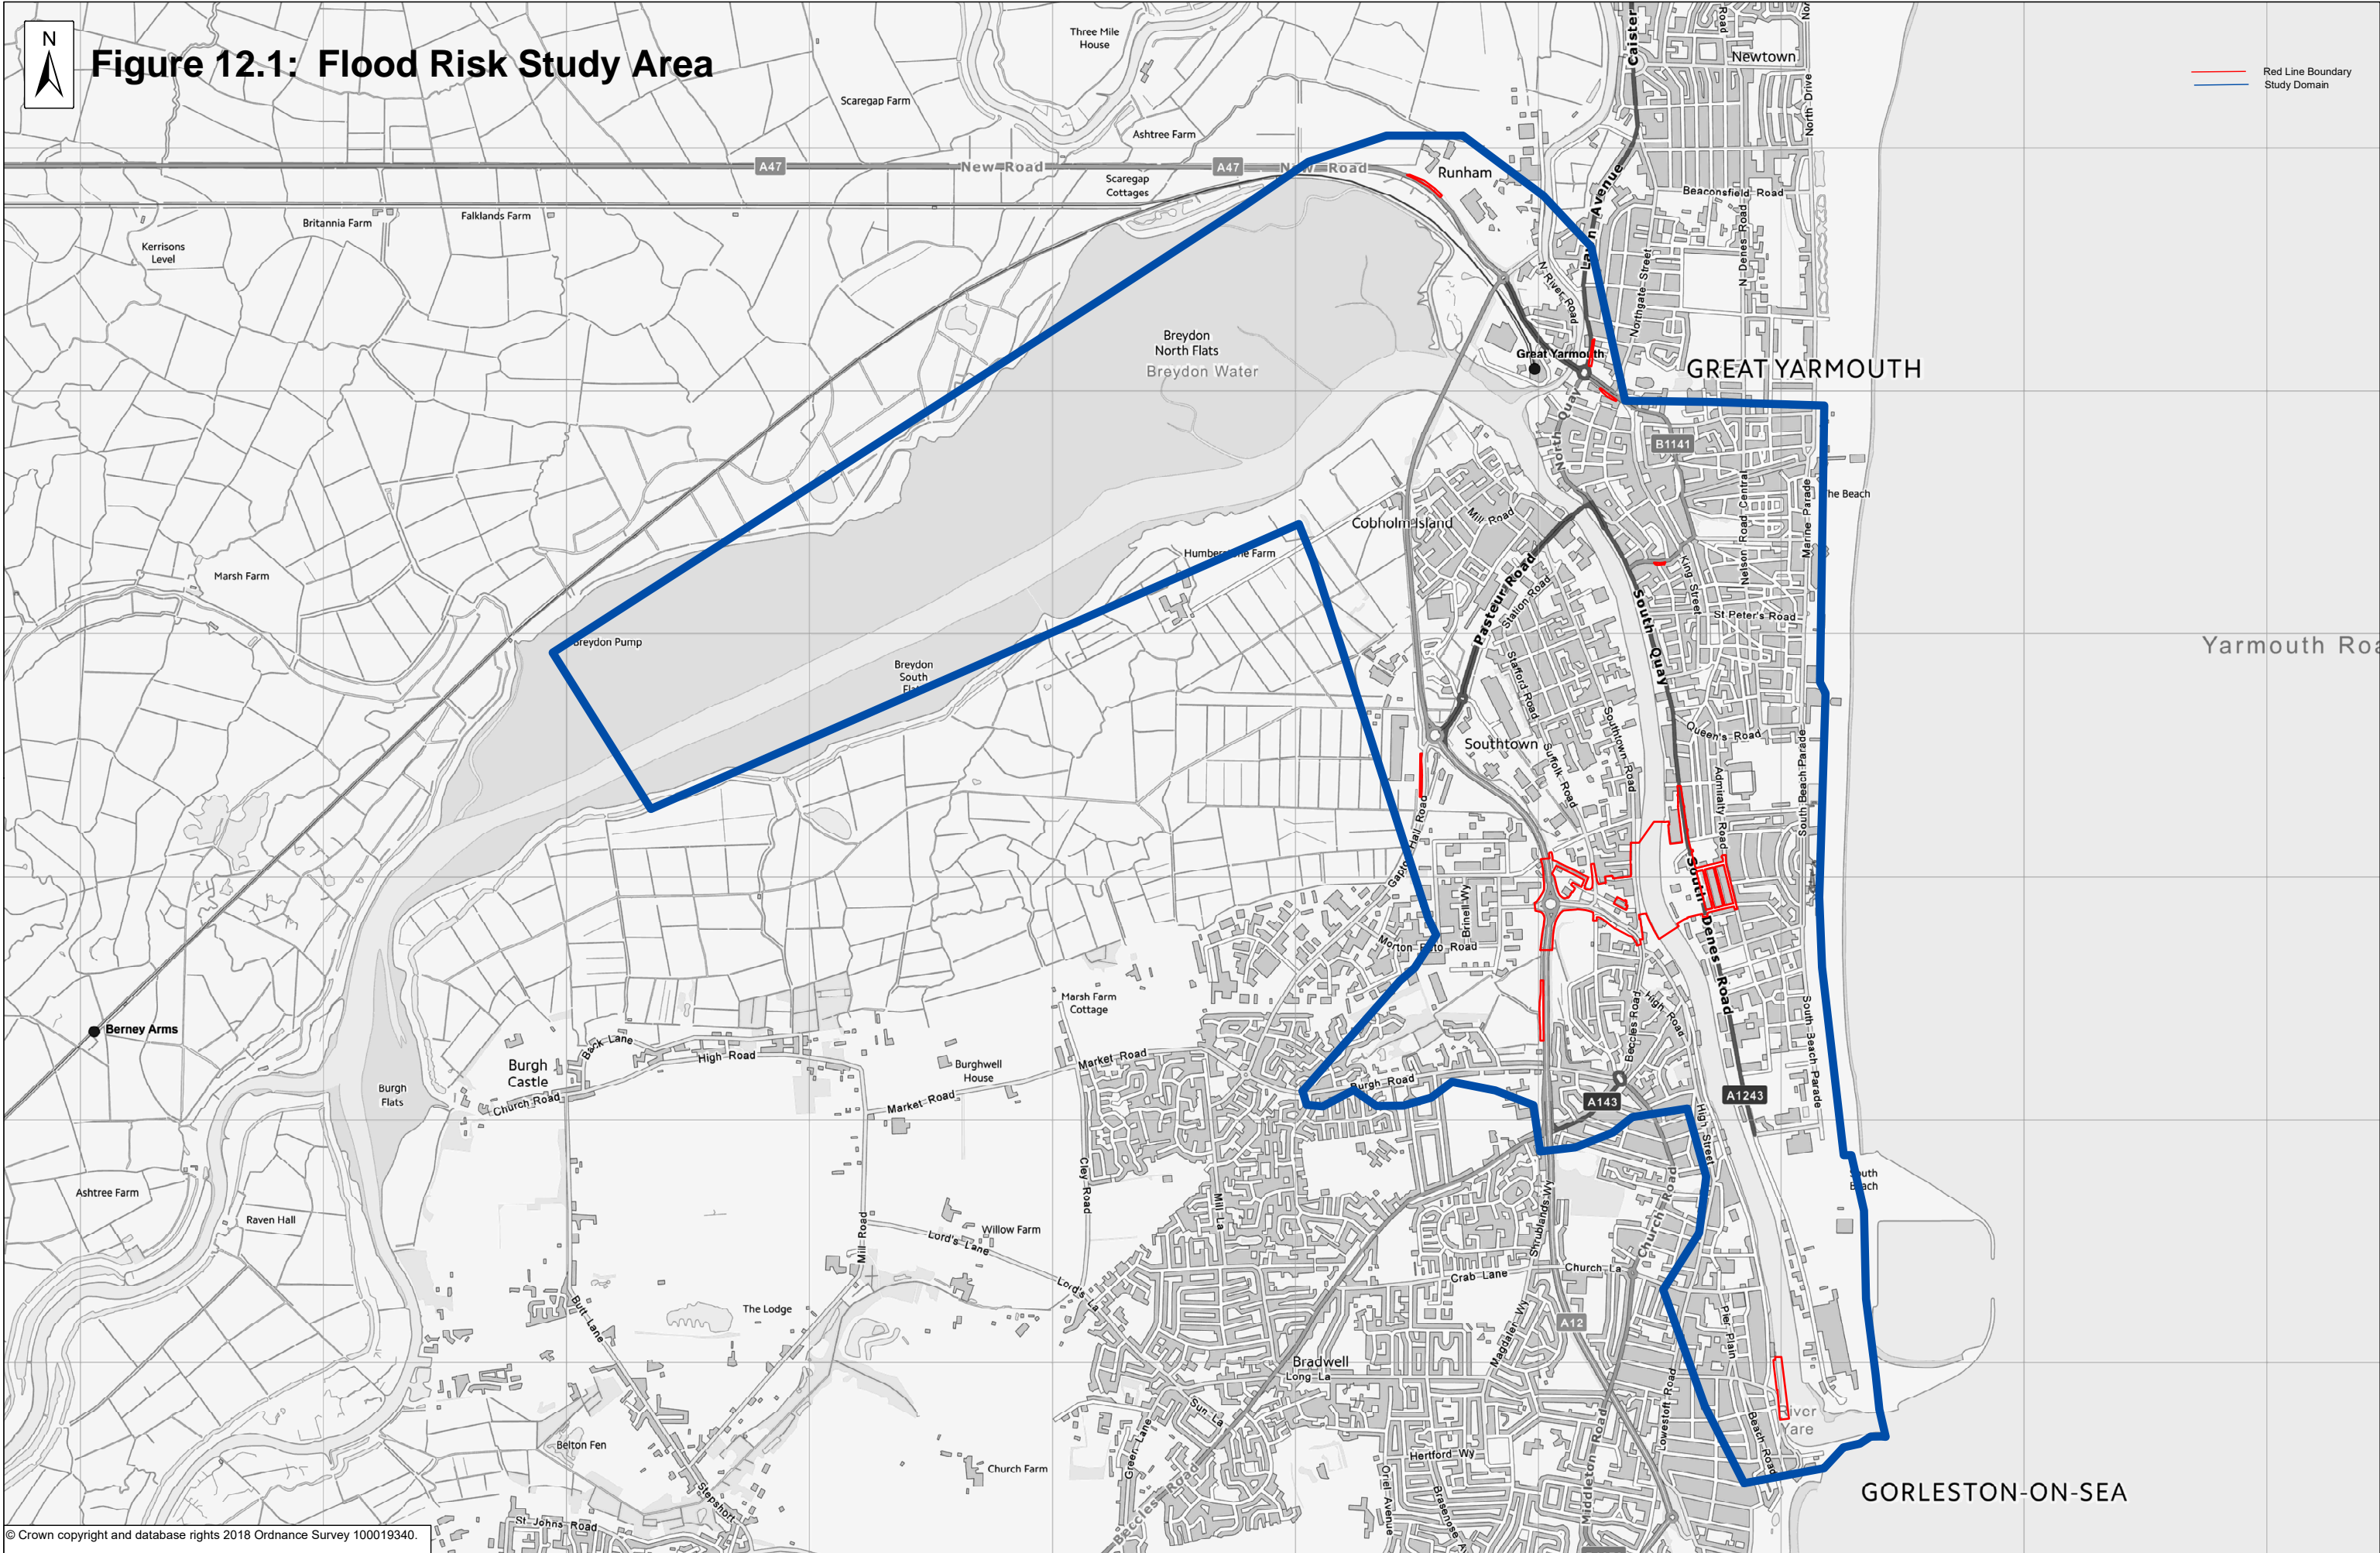


© Crown copyright and database rights 2018 Ordnance Survey 100019340.

REV.	DESCRIPTION	CHECKED	DATE

DESIGNED BY	INITIALS	DATE	DRAWING No.
DE	DE	16/10/2018	GYTRC-WSP-EWE-XX-DR-EN-0001
DRAWN BY	INITIALS	DATE	PROJECT TITLE
DE	DE	16/10/2018	GREAT YARMOUTH THIRD RIVER CROSSING
CHECKED BY	INITIALS	DATE	SCALE
JH	JH	16/10/2018	1:12,000 A1
APPROVED BY	INITIALS	DATE	FILE No.
JD	JD	16/10/2018	1




Figure 12.2: EA Flood Map for Planning

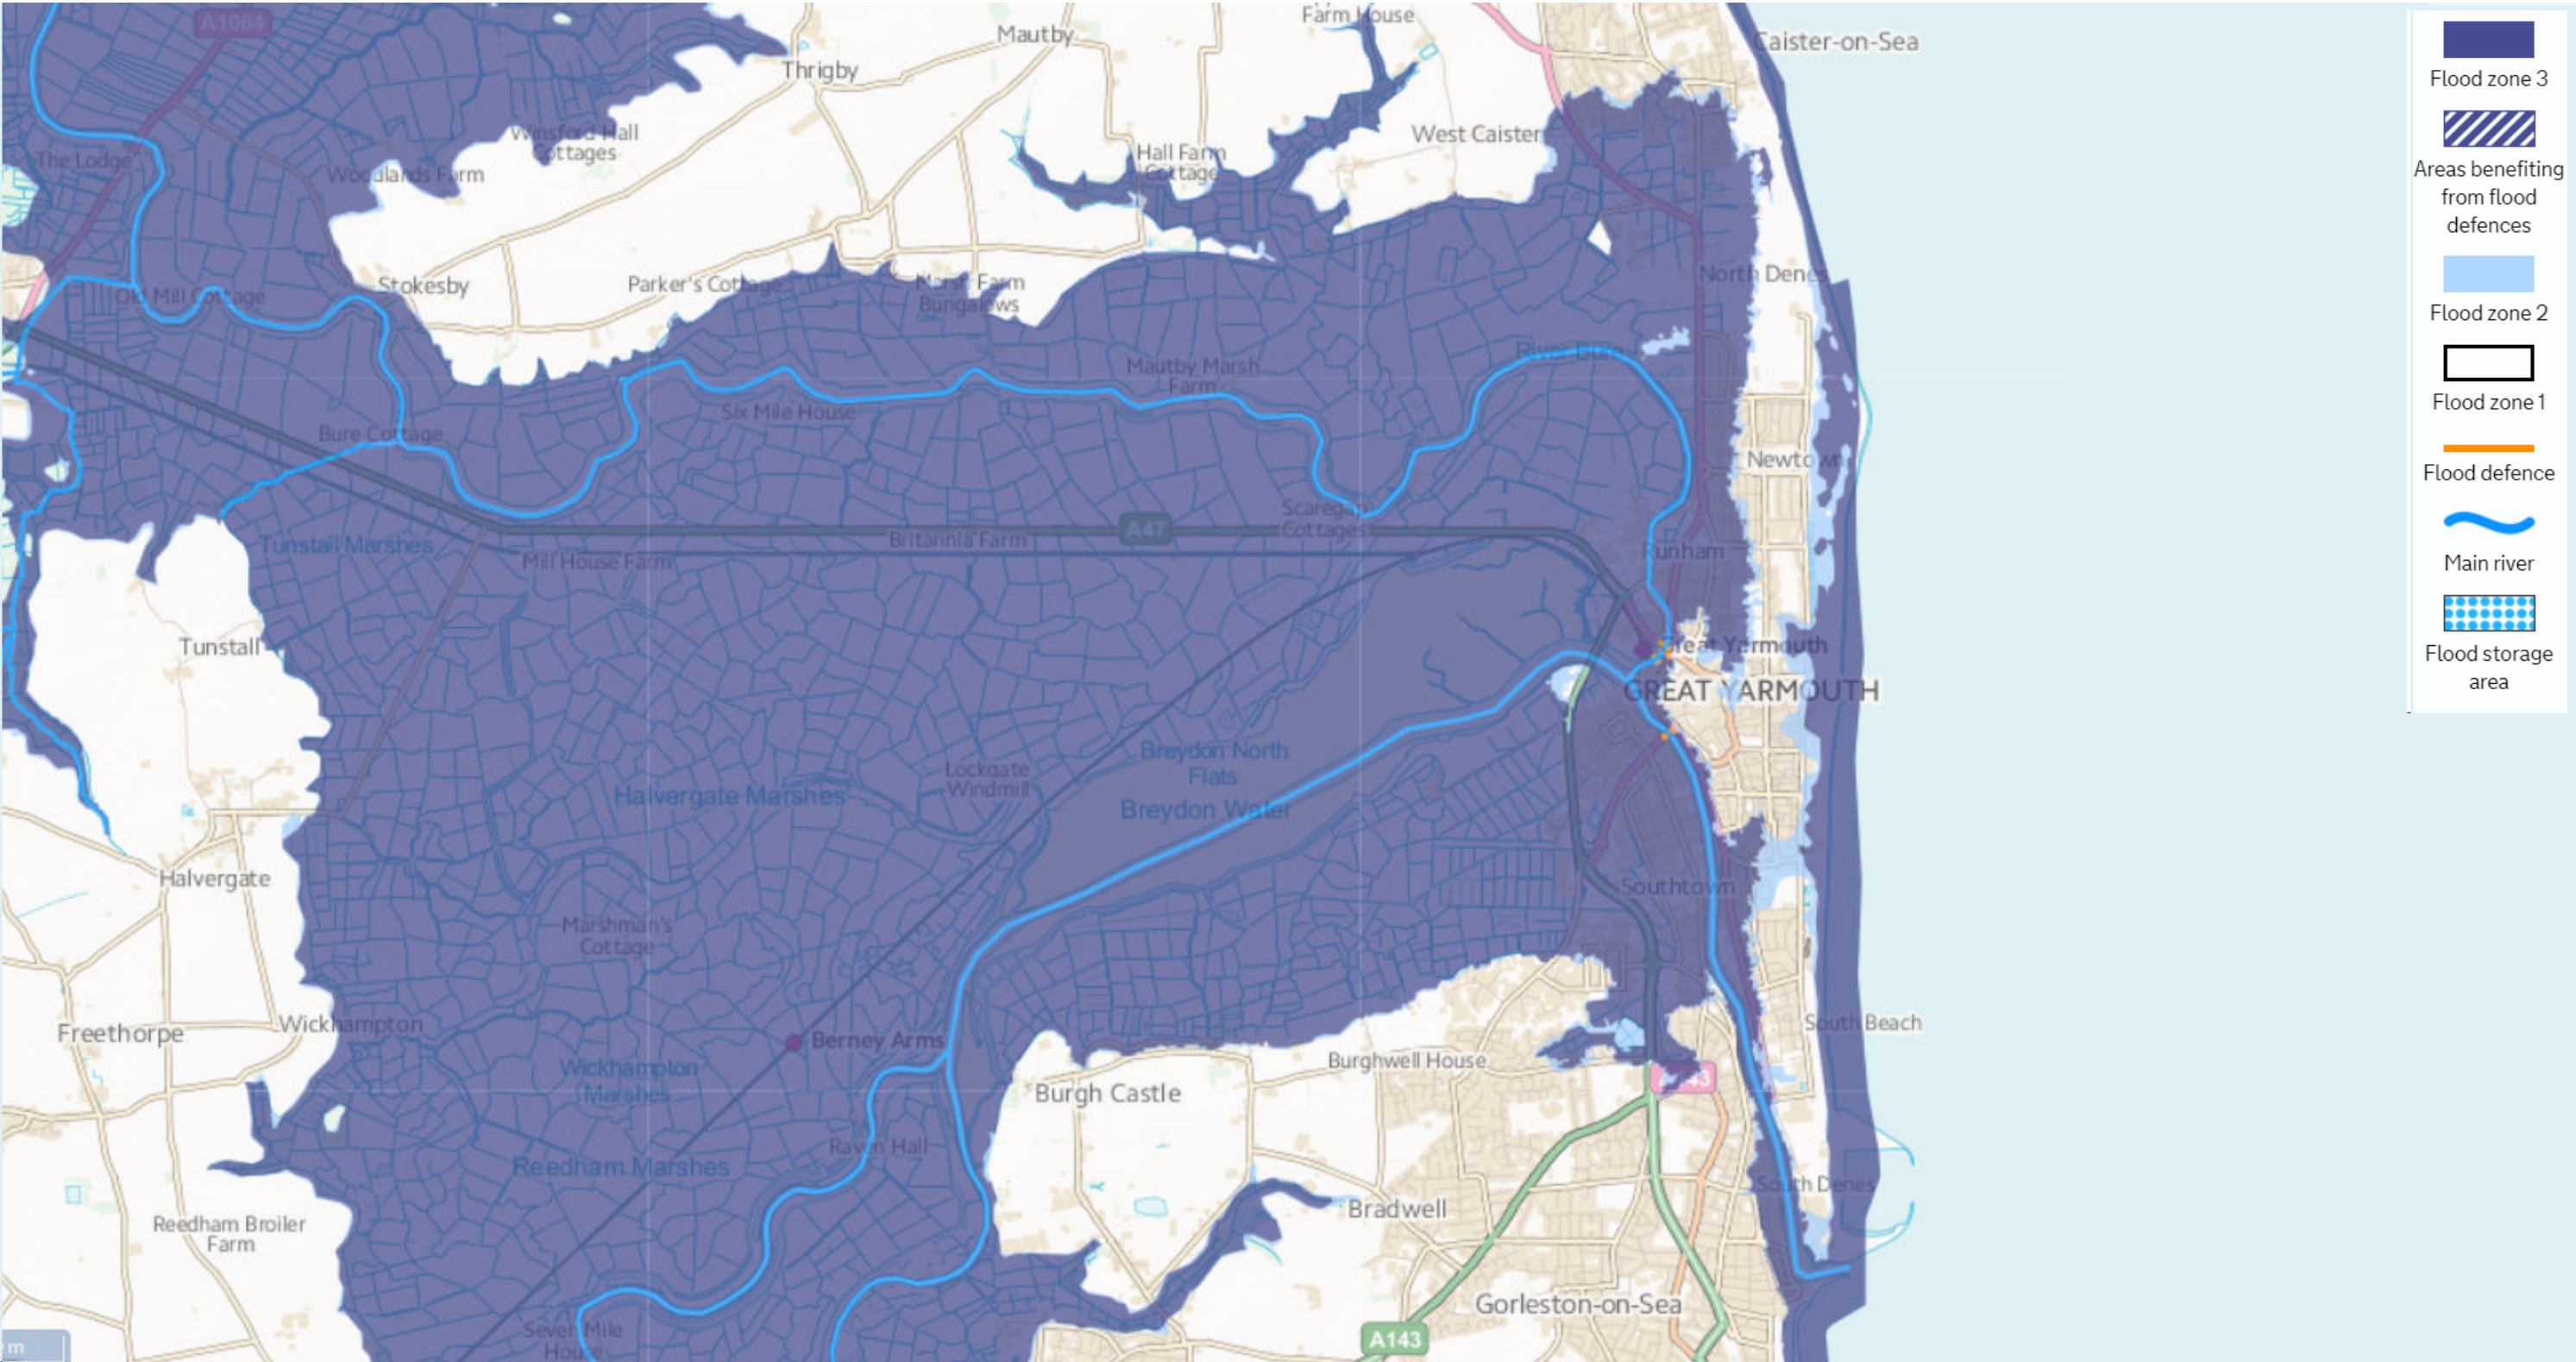

© Crown copyright and database rights 2018 Ordnance Survey 100019340.

REV.	DESCRIPTION	CHECKED	DATE

DESIGNED BY	INITIALS	DATE	DRAWING No.
DE	DE	05/10/2018	GYTRC-WSP-EWE-XX-MP-EN-0002
DRAWN BY	INITIALS	DATE	PROJECT TITLE
DE	DE	05/10/2018	GREAT YARMOUTH THIRD RIVER CROSSING
CHECKED BY	INITIALS	DATE	SCALE
JH	JH	05/10/2018	FILE No.
APPROVED BY	INITIALS	DATE	1
JD	JD	05/10/2018	

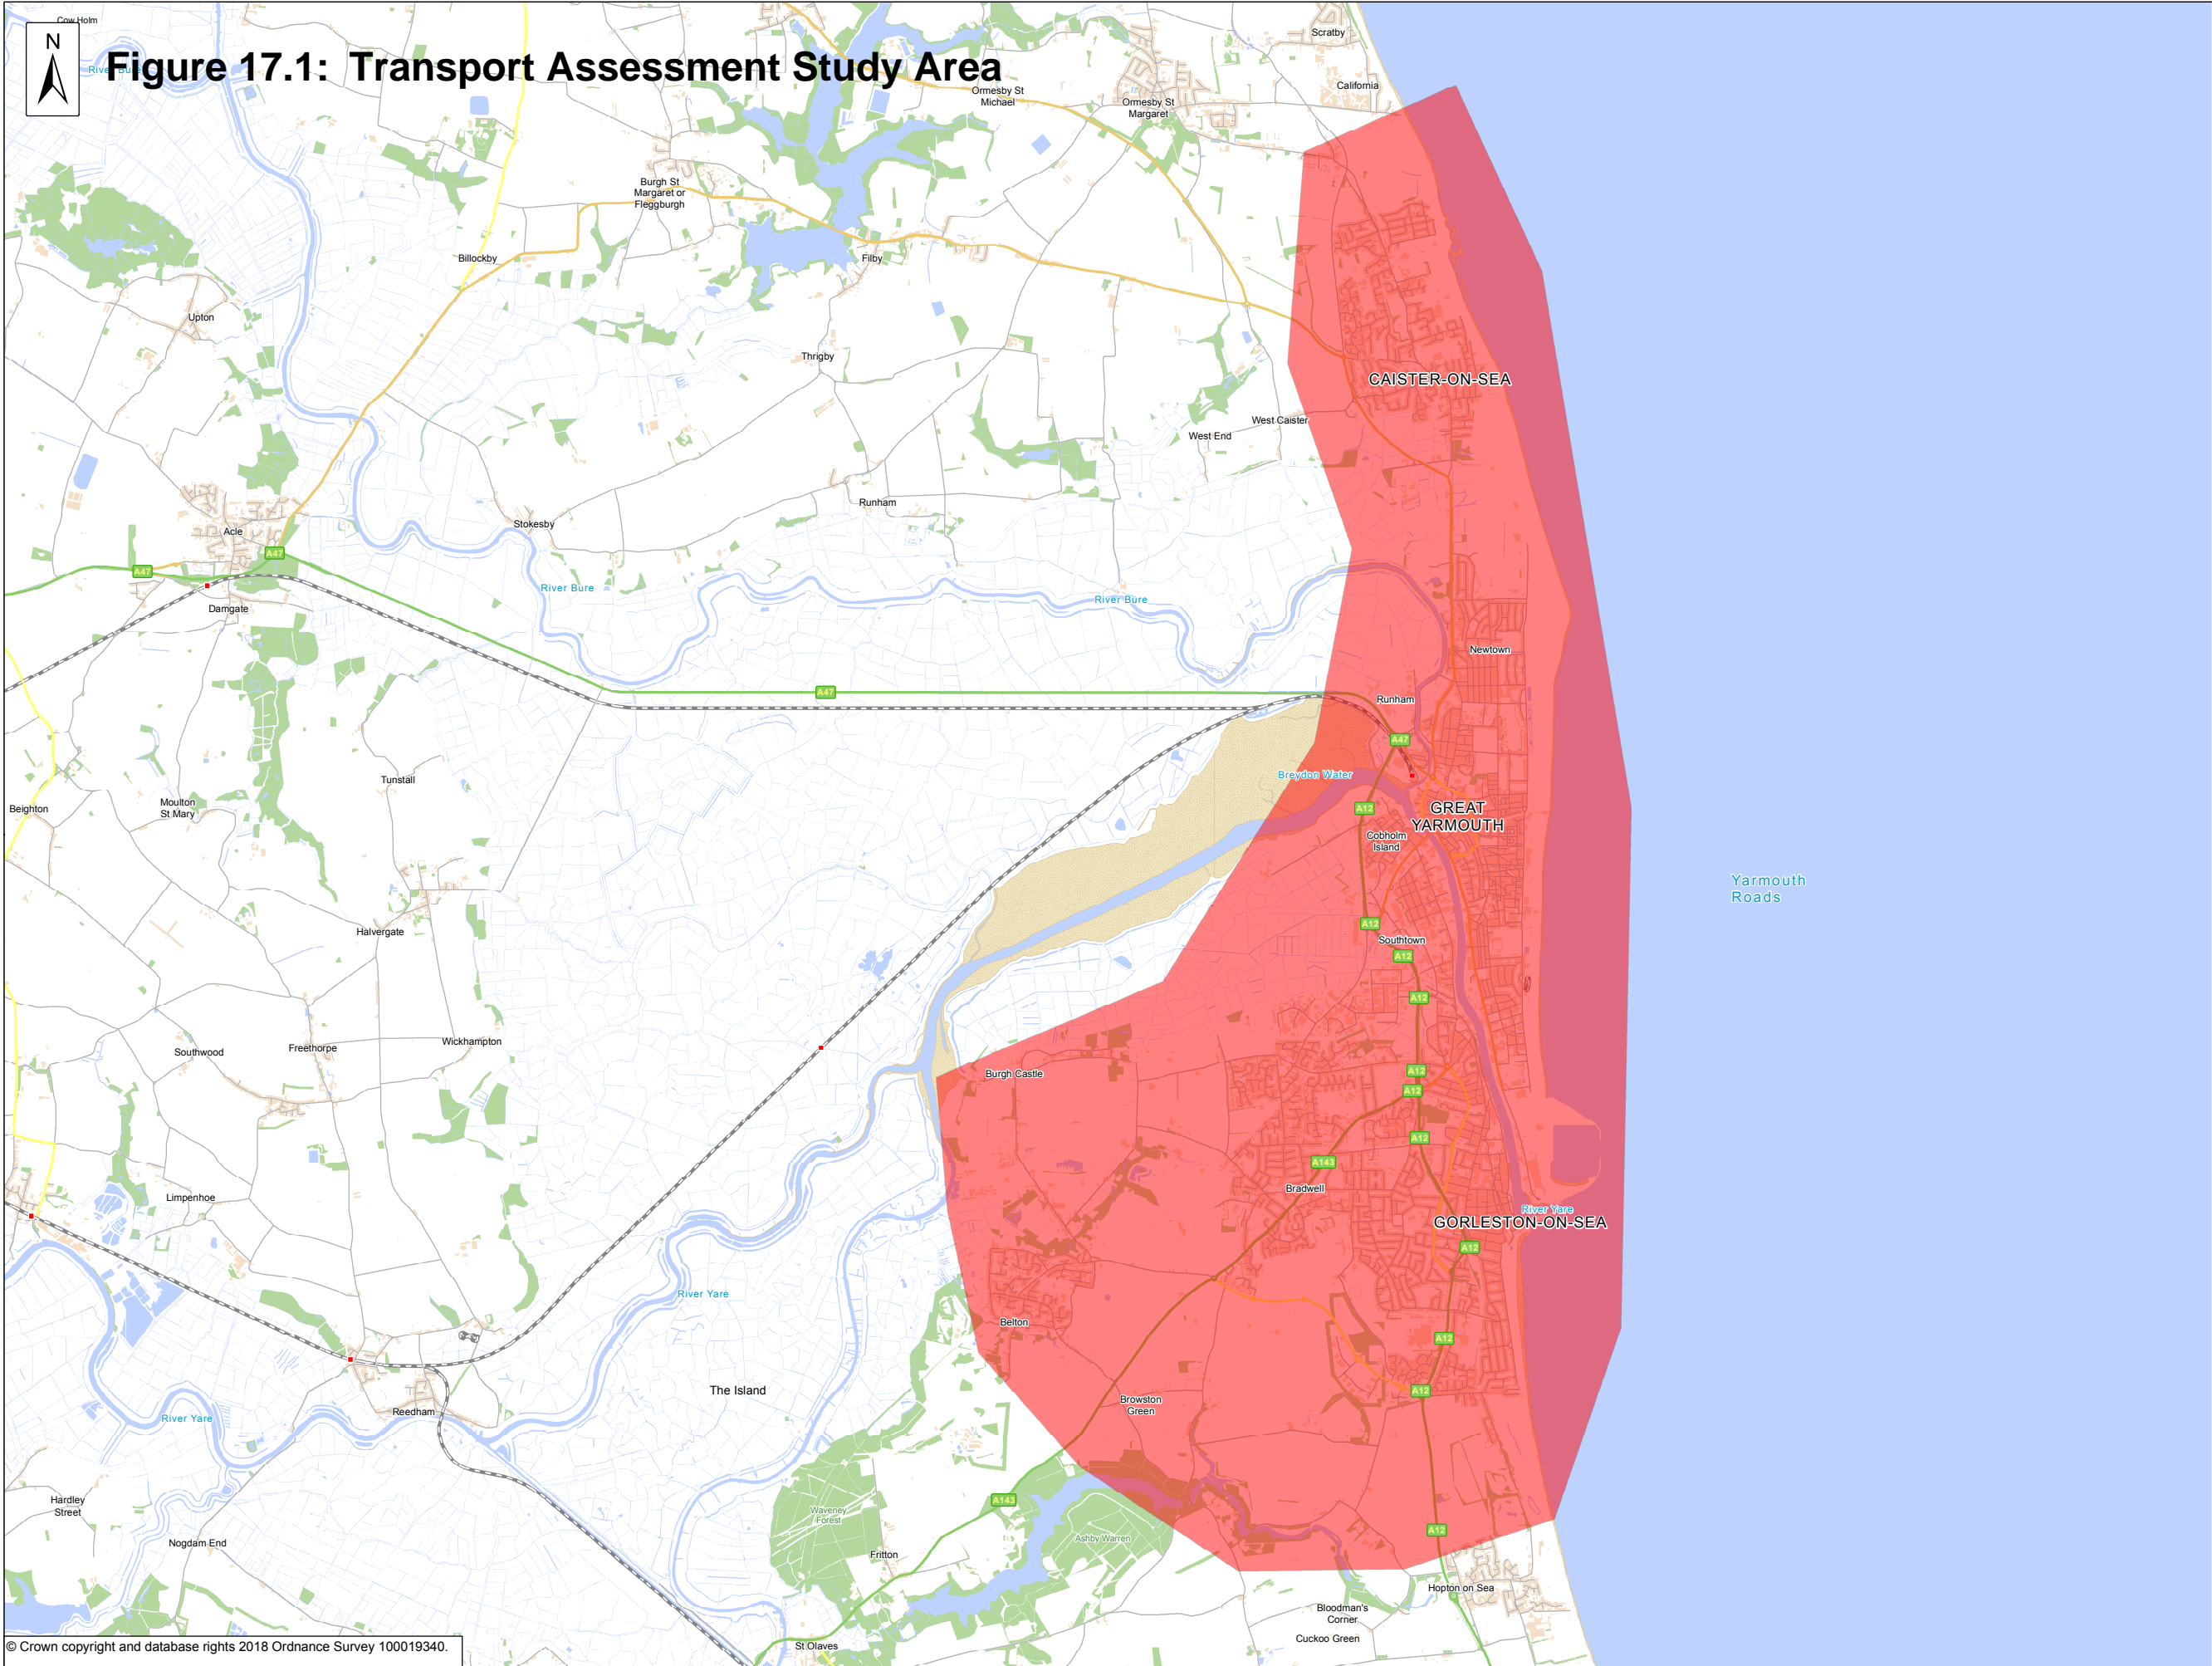

© Crown copyright and database rights 2018 Ordnance Survey 100019340.

REV.	DESCRIPTION	CHECKED	DATE
A	Initial Issue	JD	16.07.2018

	INITIALS	DATE	DRAWING No. GYTRC-WSP-ENG-XX-MP-TR-0001	
DESIGNED BY	EA	13/06/2018	PROJECT TITLE GREAT YARMOUTH THIRD RIVER CROSSING	
DRAWN BY	CA	13/06/2018		
CHECKED BY	IG	13/06/2018		
APPROVED BY	JD	13/06/2018	SCALE 1:31,442 A1	FILE No. 0001

