


Plot Date: 12 November 2019 16:04:44
File Name: \\UK632\psw001\1\ie\ENVIRONMENT\Practice Areas\GIS\Projects\M54\M6 Link\Workspace\Stage 3 Figures\Landscape and Environment - Built Heritage\HE514465-ACM\EGN\M54_SW_PR_Z-DR-LH-0005 - Historic Maps.mxd

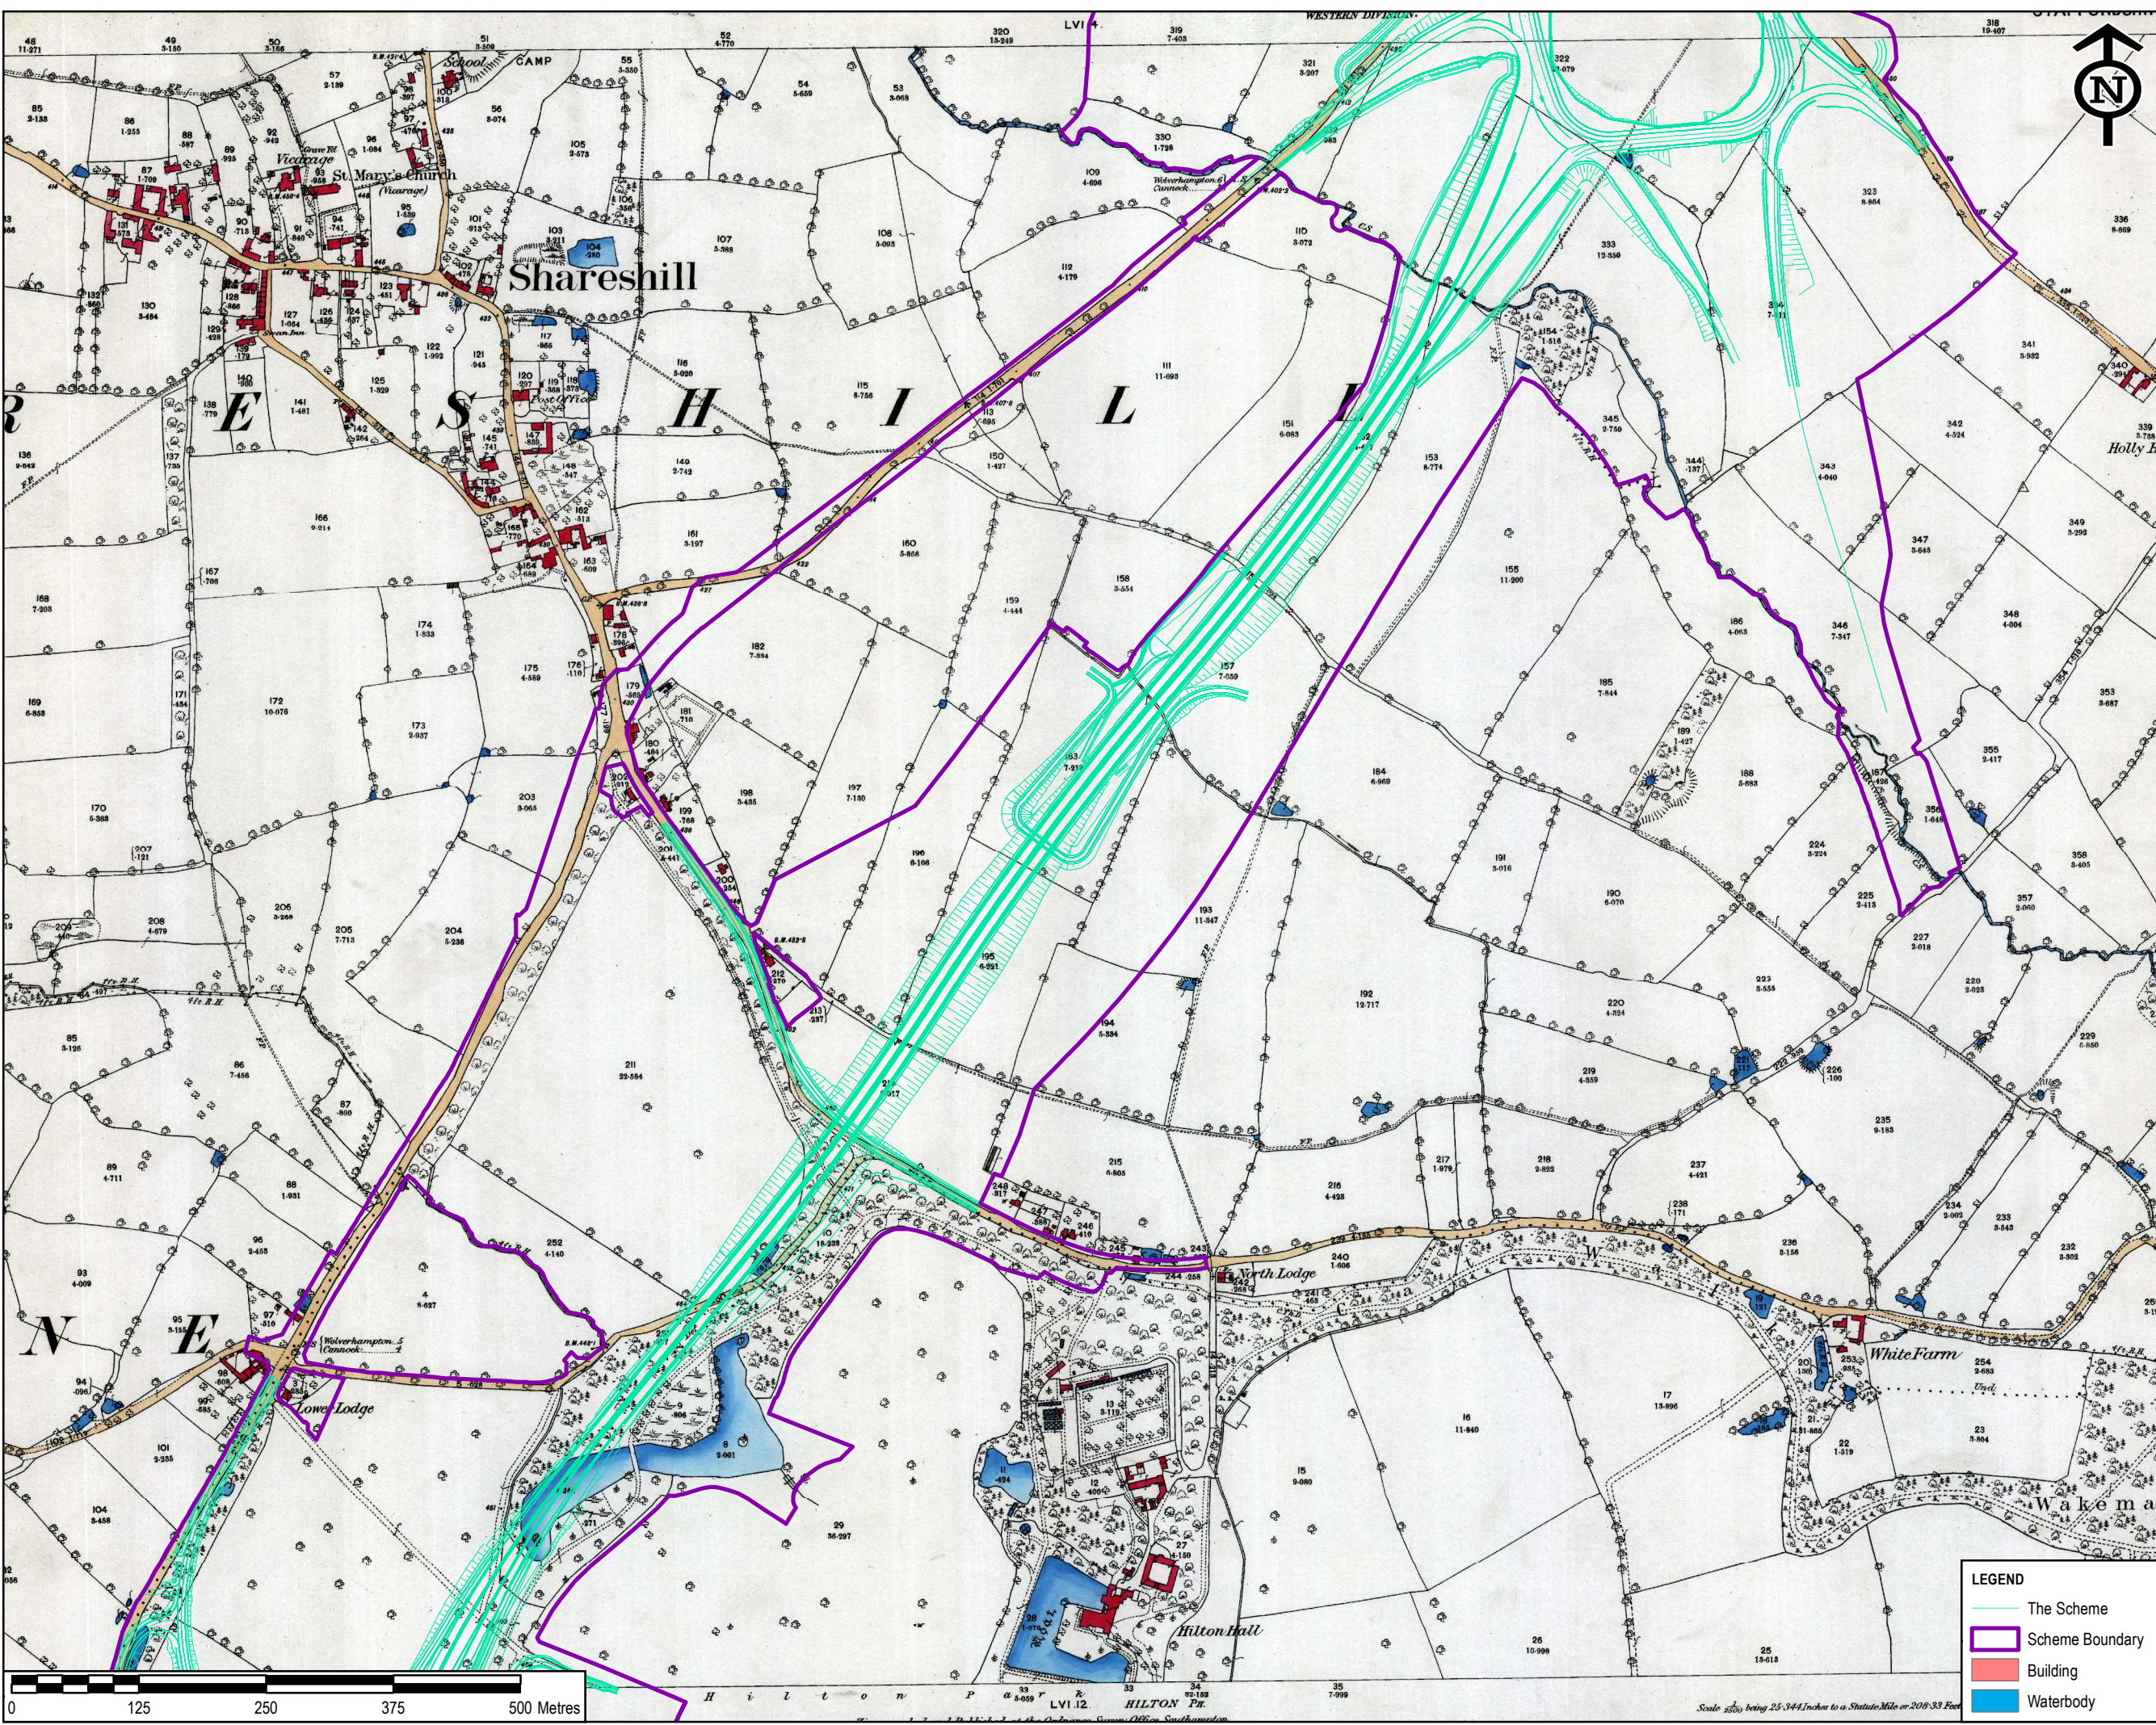

Safety, Health and Environmental Information Box

IT IS ASSUMED THAT ALL WORKS ON THIS DRAWING WILL BE CARRIED OUT BY A COMPETENT CONTRACTOR WORKING, WHERE APPROPRIATE, TO AN APPROPRIATE METHOD STATEMENT.

THIS DRAWING IS TO BE USED ONLY FOR THE PURPOSE OF ISSUE THAT IT WAS ISSUED FOR AND IS SUBJECT TO AMENDMENT.

EXCEPTIONAL RISKS RELATING TO THE WORKS ASSOCIATED WITH THIS DRAWING ARE IDENTIFIED BELOW.

CONSTRUCTION

MAINTENANCE / OPERATION / DECOMMISSIONING / DEMOLITION

NOTES

1. THIS DRAWING IS TO BE READ IN CONJUNCTION WITH ALL OTHER RELEVANT DOCUMENTATION.

2. DO NOT SCALE FROM THIS DRAWING, USE ONLY PRINTED DIMENSIONS.

3. ALL DIMENSIONS IN MILLIMETRES, ALL CHAINAGES, LEVELS AND COORDINATES ARE IN METRES UNLESS DEFINED OTHERWISE.

© Crown copyright and database rights 2019
Ordnance Survey 100030649

Revised Template and Scheme Boundary	EC	AR	12/11/2019	P03
Added Proposed Scheme	EC	AR	3/10/19	P02
First Issue	DM	UK	24/04/18	P01
Revision Details	By	Check	Date	Suffix

Purpose of issue

DCO APPLICATION

Client

Highways England

The Cube

199 Wharfside Street

Birmingham

B1 1RN

Working on behalf of

Development Consent Order Number

TR010054

Project Title

M54 TO M6 LINK ROAD

Drawing Title

FIGURE 6.9A:
HISTORIC MAPS
OS 1ST EDITION

Designed	Drawn	Checked	Approved	Date
EC	EC	AR	TP	12/11/2019

Internal Project No.

60536736

Suitability

S8

Scale @ A3

1:6,000

Zone

M54 to M6 Link Road

THIS DOCUMENT HAS BEEN PREPARED PURSUANT TO AND SUBJECT TO THE TERMS OF AECOM'S APPOINTMENT BY ITS CLIENT. AECOM ACCEPTS NO LIABILITY FOR ANY USE OF THIS DOCUMENT OTHER THAN BY ITS ORIGINAL CLIENT OR FOLLOWING AECOM'S EXPRESS AGREEMENT TO SUCH USE, AND ONLY FOR THE PURPOSES FOR WHICH IT WAS PREPARED AND PROVIDED.

Drawing Number

Highways England PIN

HE514465

M54_SW_PR_Z

Location

Originator

-ACM

EGN -

-DR - LH - 0005

Type | Role | Number

Rev

P03

LEGEND

The Scheme

Scheme Boundary

Building

Waterbody

