


Plot Date: 10 December 2019 13:05:11
File Name: \\UK632\p\sw001\1\1\1\ENVIRONMENT\Practice Areas\GIS\Projects\M54\M6 Link\Workspace\Stage 3 Figures\Ecology\PO2 Template\HE514465-ACM-EGN-M54_SW_PR_Z-DR-EG-0038 - GCN Survey Results 2019.mxd

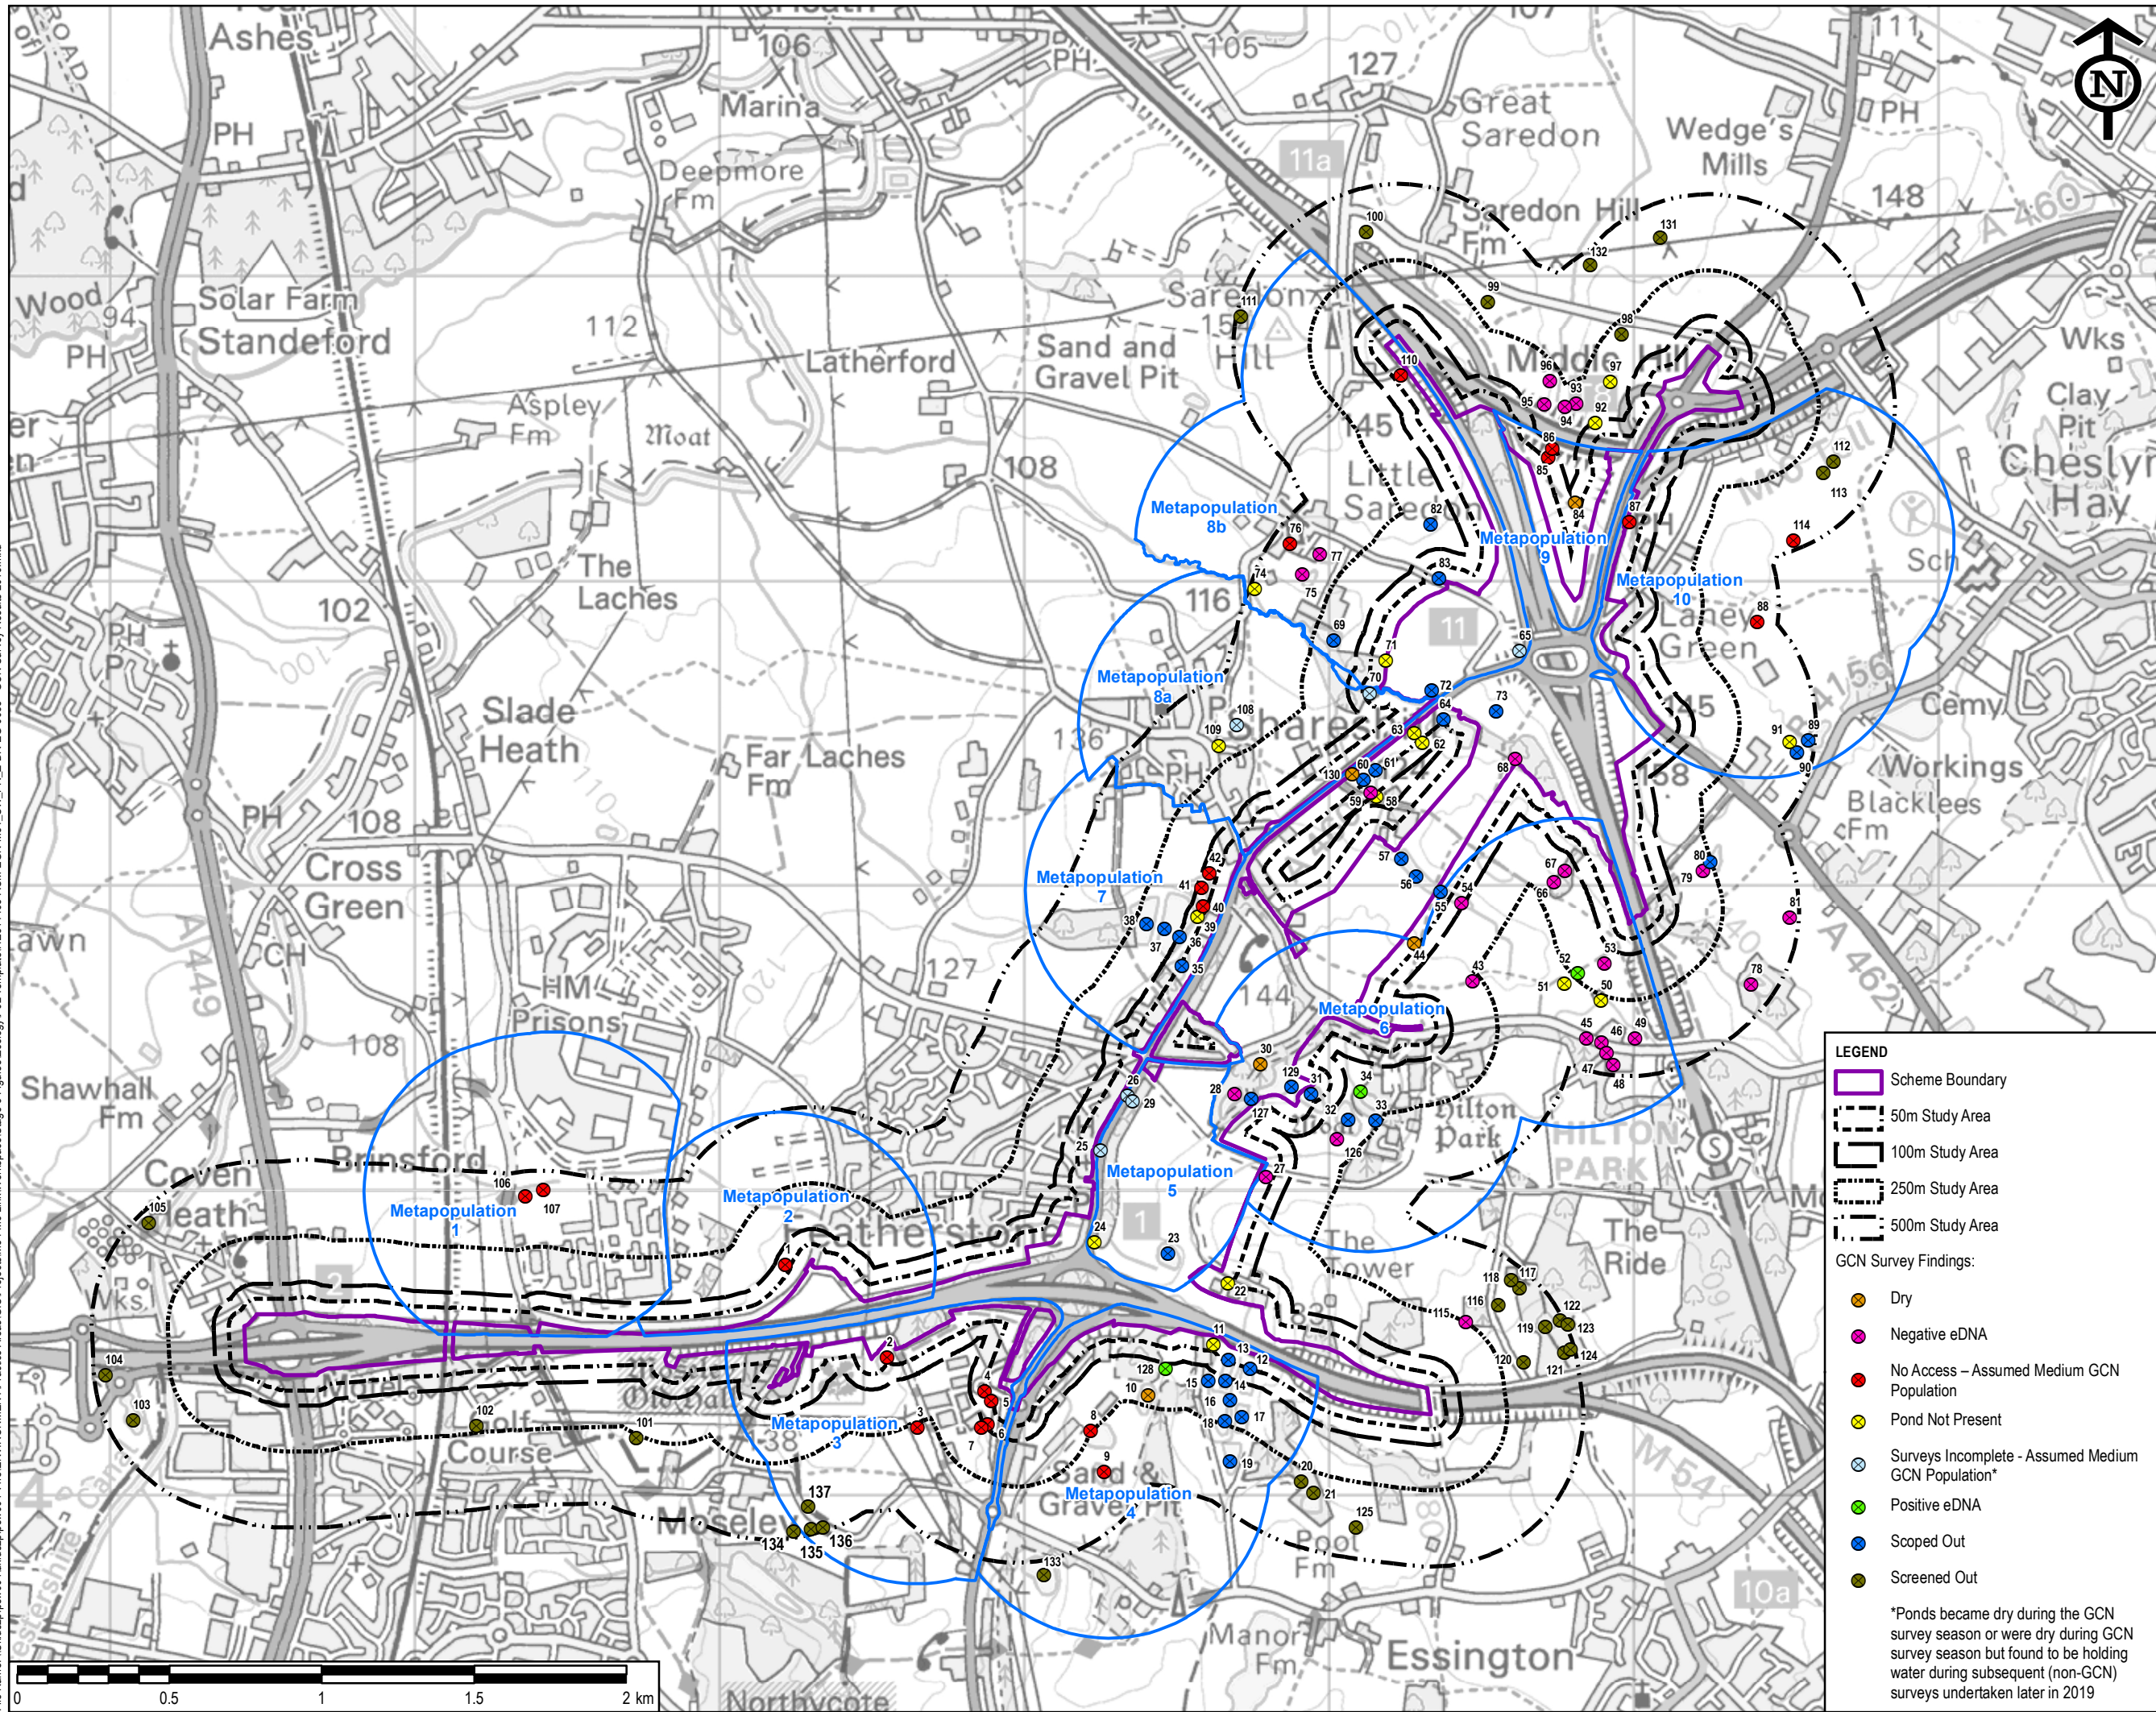

LEGEND

- Scheme Boundary
- 50m Study Area
- 100m Study Area
- 250m Study Area
- 500m Study Area

GCN Survey Findings:

- Dry
- Negative eDNA
- No Access – Assumed Medium GCN Population
- Pond Not Present
- Surveys Incomplete - Assumed Medium GCN Population*
- Positive eDNA
- Scoped Out
- Screened Out

*Ponds became dry during the GCN survey season or were dry during GCN survey season but found to be holding water during subsequent (non-GCN) surveys undertaken later in 2019

SAFETY, HEALTH AND ENVIRONMENTAL INFORMATION BOX

IT IS ASSUMED THAT ALL WORKS ON THIS DRAWING WILL BE CARRIED OUT BY A COMPETENT CONTRACTOR WORKING, WHERE APPROPRIATE, TO AN APPROPRIATE METHOD STATEMENT.

THIS DRAWING IS TO BE USED ONLY FOR THE PURPOSE OF ISSUE THAT IT WAS ISSUED FOR AND IS SUBJECT TO AMENDMENT.

EXCEPTIONAL RISKS RELATING TO THE WORKS ASSOCIATED WITH THIS DRAWING ARE IDENTIFIED BELOW.

CONSTRUCTION

MAINTENANCE / OPERATION / DECOMMISSIONING / DEMOLITION

NOTES

- THIS DRAWING IS TO BE READ IN CONJUNCTION WITH ALL OTHER RELEVANT DOCUMENTATION.
- DO NOT SCALE FROM THIS DRAWING, USE ONLY PRINTED DIMENSIONS.
- ALL DIMENSIONS IN MILLIMETRES, ALL CHAINAGES, LEVELS AND COORDINATES ARE IN METRES UNLESS DEFINED OTHERWISE.

© Crown copyright and database rights 2019
Ordnance Survey 100030649

Revision	By	Check	Date	Suffix
Added metapopulation boundaries and revised pond data	AG	AR	10/12/19	P04
Updated status of ponds and label changes	AG	AR	09/11/19	P03
Minor edits	EC	AR	05/09/19	P02
First Issue	DM	LK	24/04/18	P01

Purpose of issue

DCO APPLICATION

Client: Highways England
The Cube
199 Wharfedale Street
Birmingham
B1 1RN

Working on behalf of
highways england

Development Consent Order Number
TR010054

Project Title
M54 TO M6 LINK ROAD

Drawing Title
**FIGURE 8.29:
GREAT CRESTED NEWT
BASELINE SURVEY RESULTS**

Designed	Drawn	Checked	Approved	Date
EC	EC	AR	TP	10/12/2019

Internal Project No.
60536736

Suitability
S8

Scale @ A3
1:20,000

Zone
M54 to M6 Link Road

THIS DOCUMENT HAS BEEN PREPARED PURSUANT TO AND SUBJECT TO THE TERMS OF AECOM'S APPOINTMENT BY ITS CLIENT. AECOM ACCEPTS NO LIABILITY FOR ANY USE OF THIS DOCUMENT OTHER THAN BY ITS ORIGINAL CLIENT OR FOLLOWING AECOM'S EXPRESS AGREEMENT TO SUCH USE, AND ONLY FOR THE PURPOSES FOR WHICH IT WAS PREPARED AND PROVIDED.

Drawing Number	Originator	Volume	Rev
HE514465	-ACM	-EGN	P04
M54_SW_PR_Z	-DR	-EG	
Location	Type	Role	Number