


Plot Date: 16 December 2019 14:33:58  
File Name: \\UK6s2pfsa001\1\ie\ENVIRONMENT\Practice Areas\GIS\Projects\M54\M6 Link\Workspace\Stage 3 Figures\Ecology\P02 Template\HE514465-ACM-EGN-M54\_SW\_PR\_Z-DR-EG-0062 - Aquatic Ecology Surveys.mxd

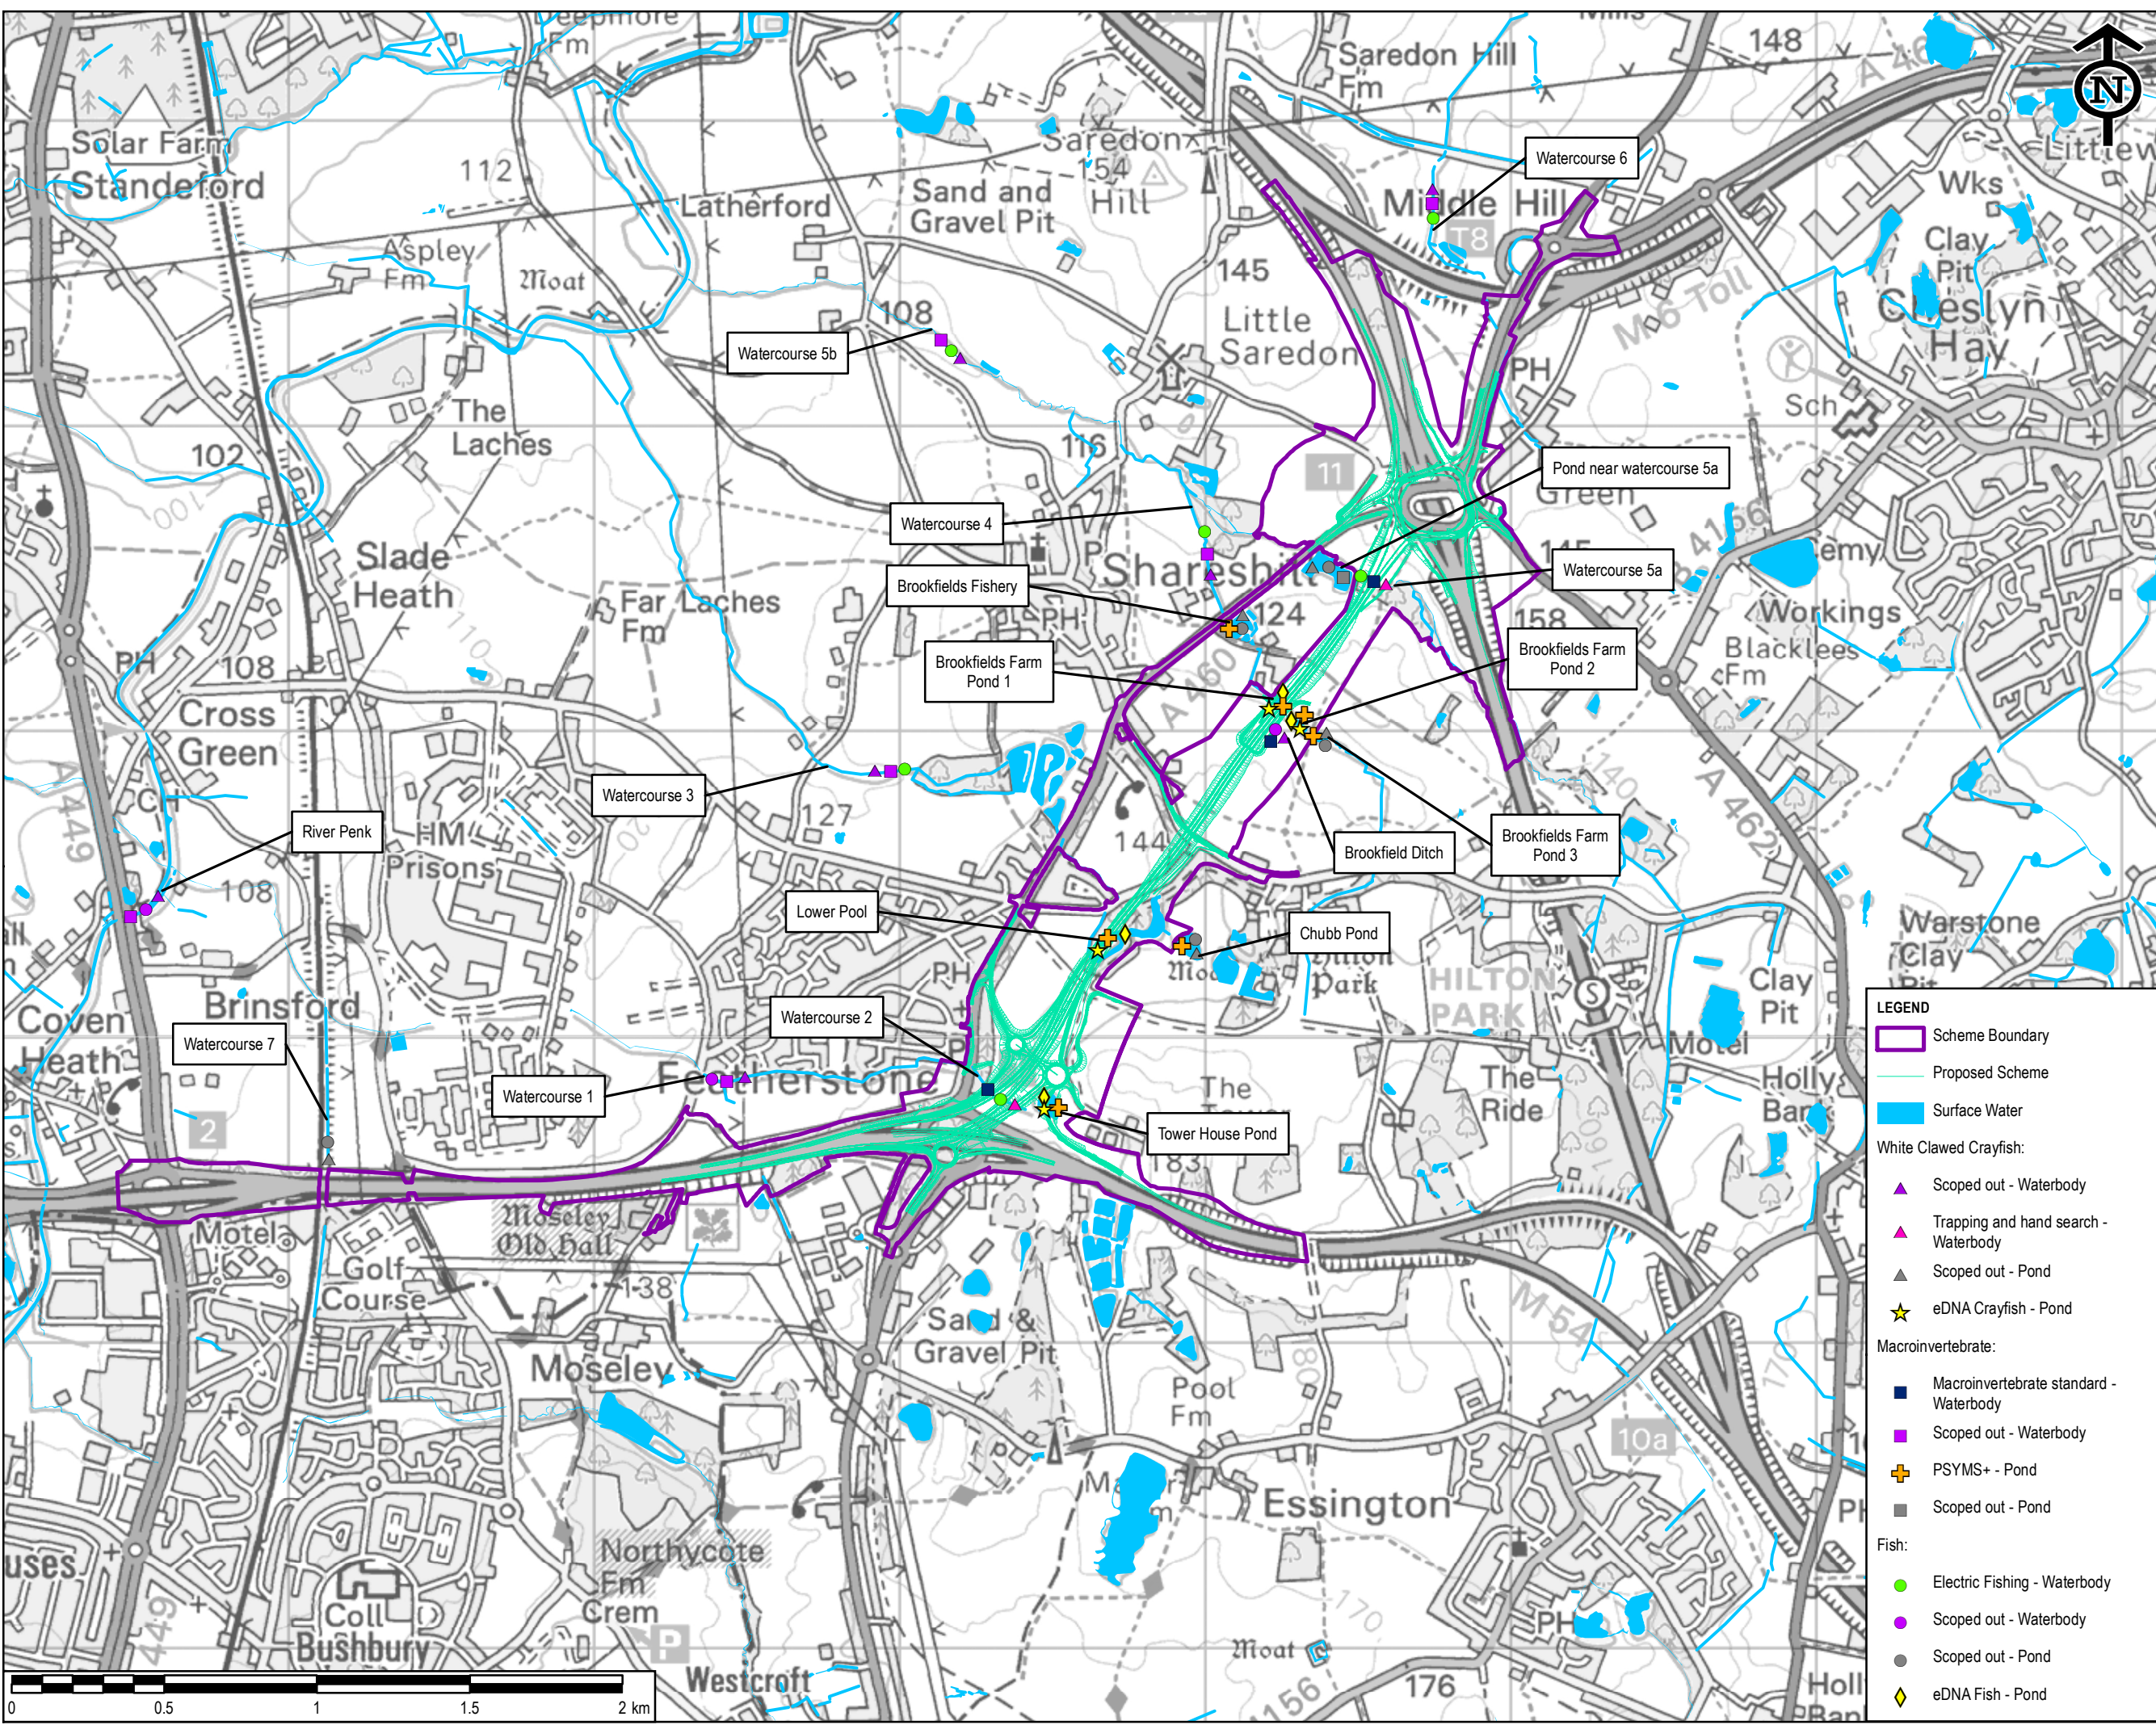

Safety, Health and Environmental Information Box

It is assumed that all works on this drawing will be carried out by a competent contractor working, where appropriate, to an appropriate method statement.

This drawing is to be used only for the purpose of issue that it was issued for and is subject to amendment.

Exceptional risks relating to the works associated with this drawing are identified below.

CONSTRUCTION

MAINTENANCE / OPERATION / DECOMMISSIONING / DEMOLITION

NOTES  
1. THIS DRAWING IS TO BE READ IN CONJUNCTION WITH ALL OTHER RELEVANT DOCUMENTATION.  
2. DO NOT SCALE FROM THIS DRAWING, USE ONLY PRINTED DIMENSIONS.  
3. ALL DIMENSIONS IN MILLIMETRES, ALL CHAINAGES, LEVELS AND COORDINATES ARE IN METRES UNLESS DEFINED OTHERWISE.

© Crown copyright and database rights 2019  
Ordnance Survey 100030649

|                  |    |       |            |        |
|------------------|----|-------|------------|--------|
| Revised Template | EC | AR    | 16/12/2019 | P02    |
| First Issue      | EC | AR    | 24/04/18   | P01    |
| Revision Details | By | Check | Date       | Suffix |

Purpose of issue  
DCO APPLICATION

Client  
Highways England  
The Cube  
199 Wharfedale Street  
Birmingham  
B1 1RN

Working on behalf of

Development Consent Order Number  
TR010054

Project Title  
M54 TO M6 LINK ROAD

Drawing Title  
FIGURE 8.34:  
AQUATIC SURVEY BASELINE  
SITES FOR FISH,  
MACROINVERTEBRATE AND  
WHITE-CLAWED CRAYFISH

|                                  |             |                             |                |                    |
|----------------------------------|-------------|-----------------------------|----------------|--------------------|
| Designed<br>EC                   | Drawn<br>EC | Checked<br>AR               | Approved<br>TP | Date<br>16/12/2019 |
| Internal Project No.<br>60536736 |             | Suitability<br>S8           |                |                    |
| Scale @ A3<br>1:20,000           |             | Zone<br>M54 to M6 Link Road |                |                    |

THIS DOCUMENT HAS BEEN PREPARED PURSUANT TO AND SUBJECT TO THE TERMS OF AECOM'S APPOINTMENT BY ITS CLIENT. AECOM ACCEPTS NO LIABILITY FOR ANY USE OF THIS DOCUMENT OTHER THAN BY ITS ORIGINAL CLIENT OR FOLLOWING AECOM'S EXPRESS AGREEMENT TO SUCH USE, AND ONLY FOR THE PURPOSES FOR WHICH IT WAS PREPARED AND PROVIDED.

|                                                                   |                                                 |            |
|-------------------------------------------------------------------|-------------------------------------------------|------------|
| Drawing Number<br>Highways England PIN<br>HE514465<br>M54_SW_PR_Z | Originator<br>-ACM<br>-EGN -<br>-DR - EG - 0062 | Rev<br>P02 |
|-------------------------------------------------------------------|-------------------------------------------------|------------|

LEGEND

Scheme Boundary

Proposed Scheme

Surface Water

White Clawed Crayfish:

Scoped out - Waterbody

Trapping and hand search - Waterbody

Scoped out - Pond

eDNA Crayfish - Pond

Macroinvertebrate:

Macroinvertebrate standard - Waterbody

Scoped out - Waterbody

PSYMS+ - Pond

Scoped out - Pond

Fish:

Electric Fishing - Waterbody

Scoped out - Waterbody

Scoped out - Pond

eDNA Fish - Pond