


WC	Q95 estimated from LowFlows Software	Sensitivity Analysis Q95
1	0.001 m³/s	As WC 7: 0.006 m³/s
2	0.003 m³/s	As WC 7: 0.006 m³/s
3	0.003 m³/s	0.006 m³/s
4	0.001 m³/s	As WC5 u/s of Saredon Brook: 0.01 m³/s
5 (WFD Latherford Brook)	0.004 m³/s	0.01 m³/s
6	0.002 m³/s	0.003 m³/s
7	0.006 m³/s	0.006 m³/s

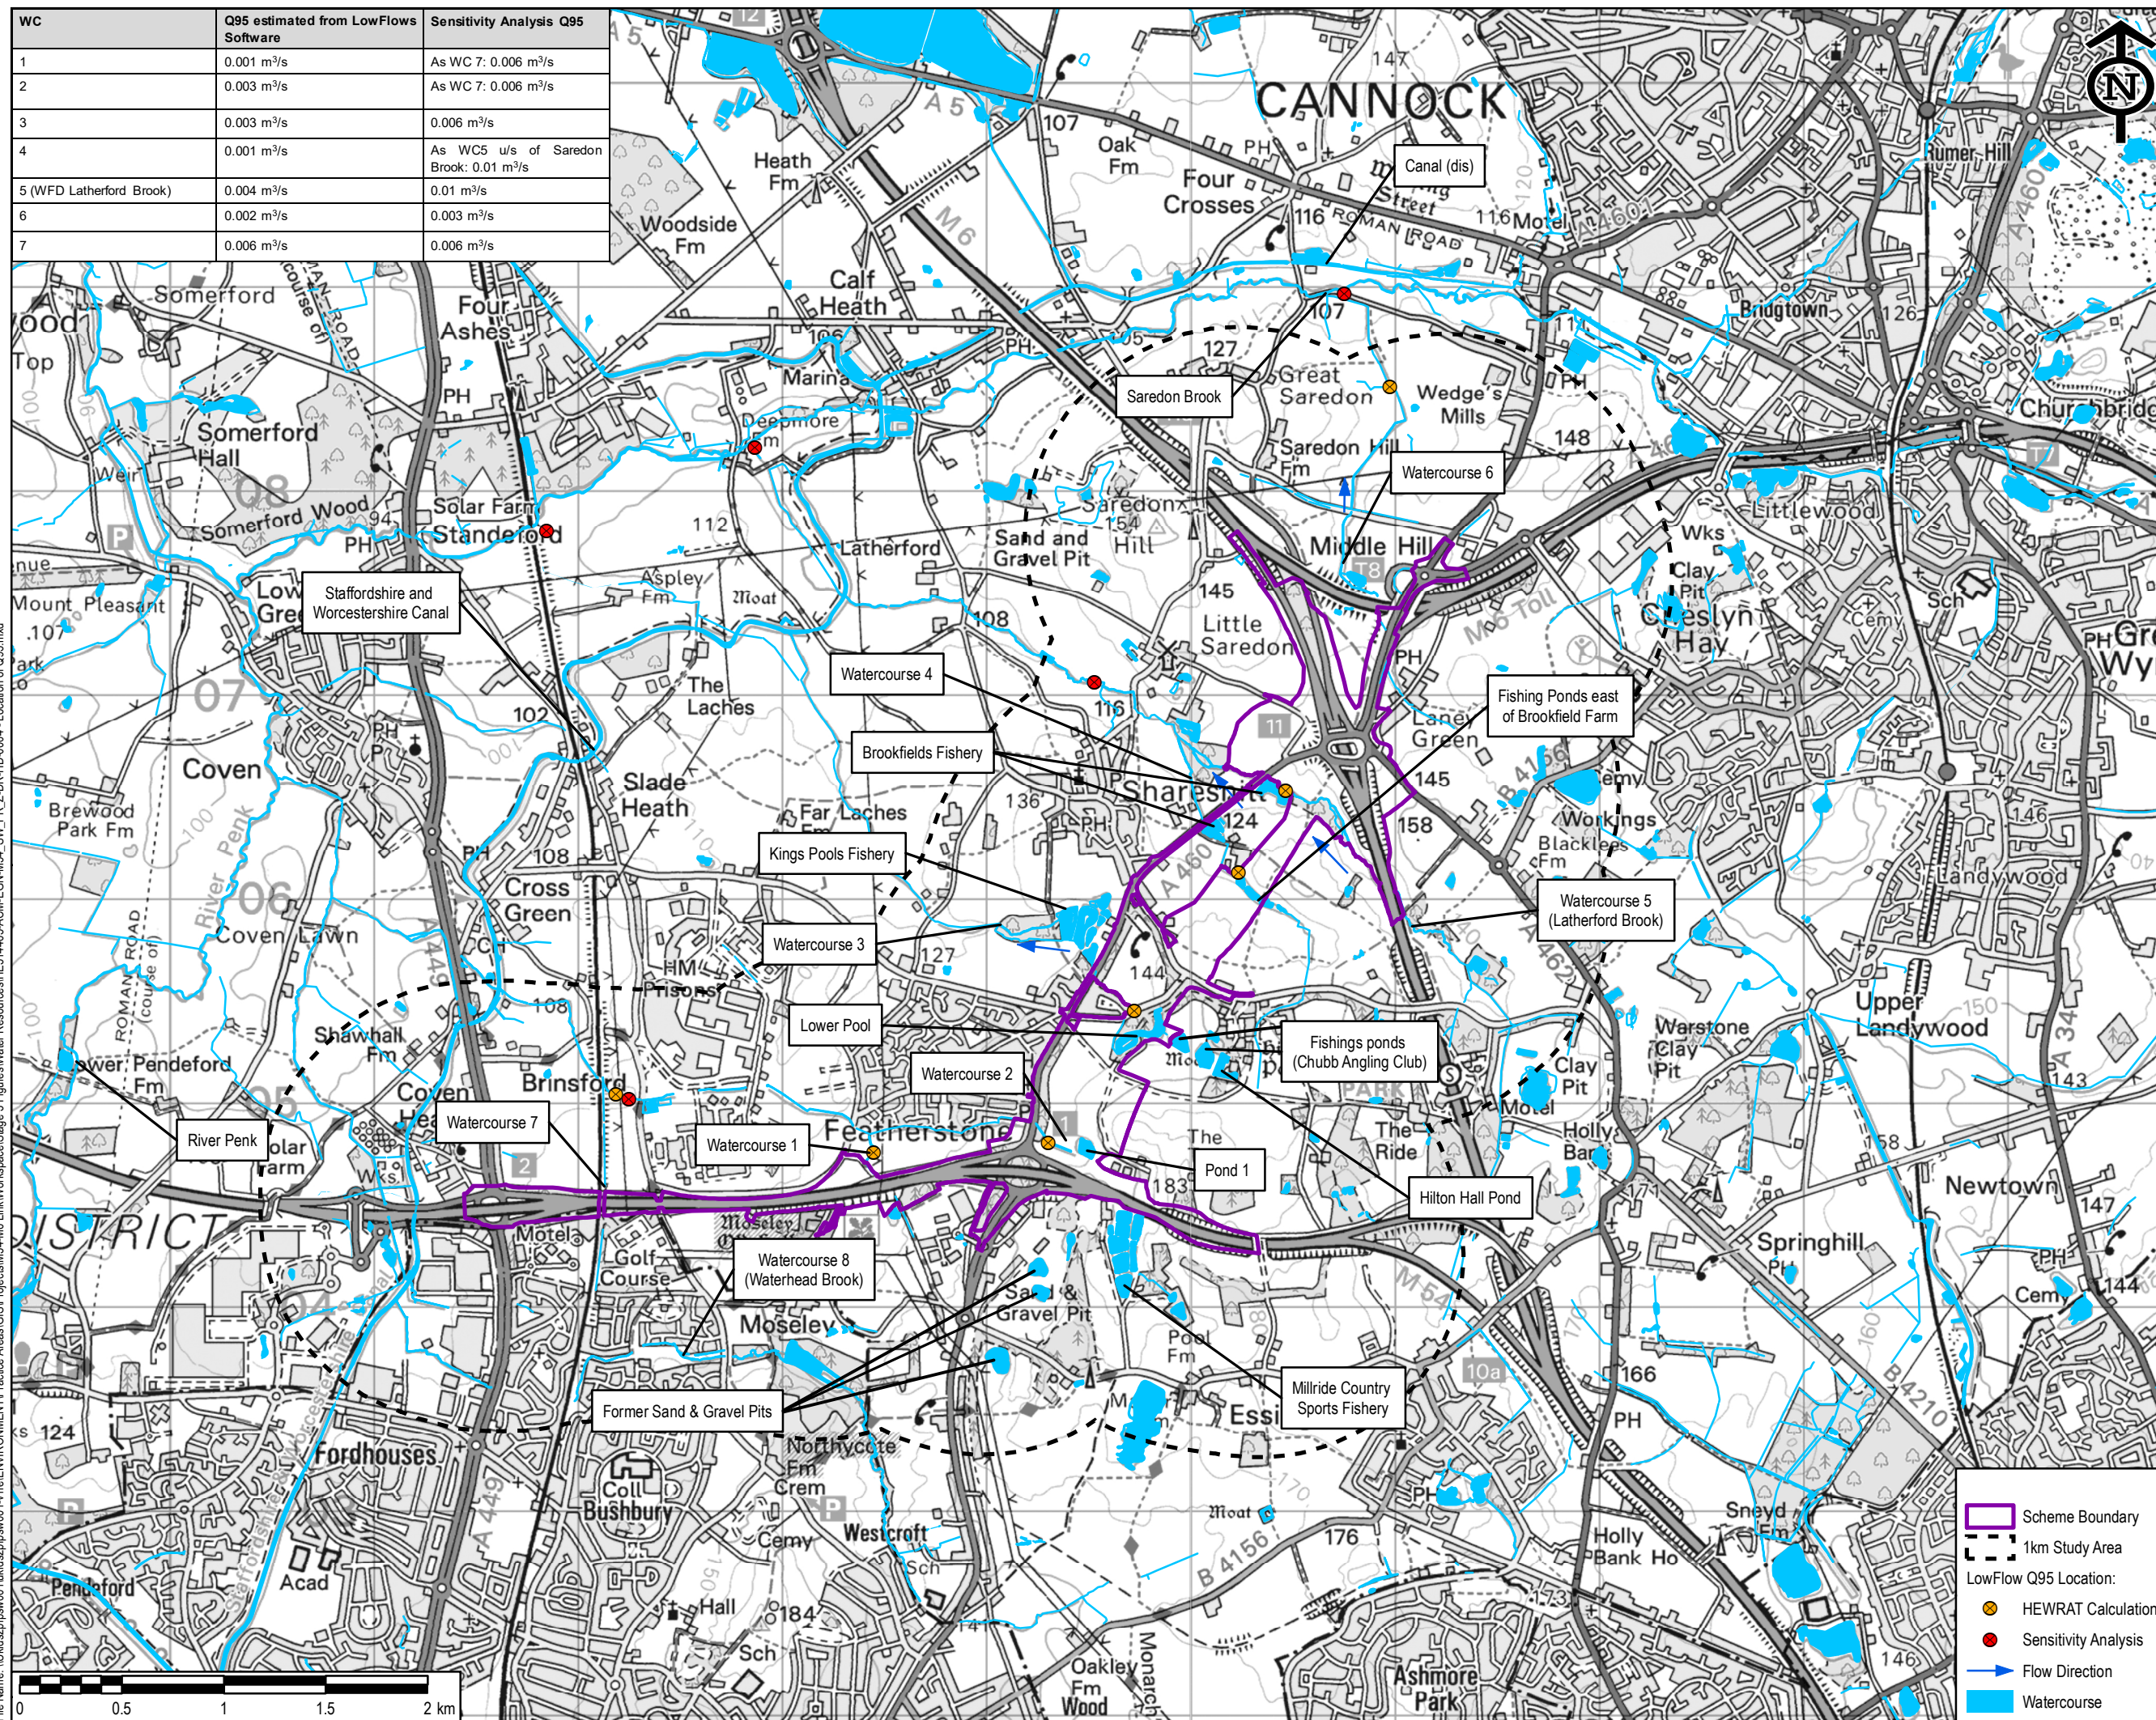

SAFETY, HEALTH AND ENVIRONMENTAL INFORMATION BOX					
IT IS ASSUMED THAT ALL WORKS ON THIS DRAWING WILL BE CARRIED OUT BY A COMPETENT CONTRACTOR WORKING, WHERE APPROPRIATE, TO AN APPROPRIATE METHOD STATEMENT.					
THIS DRAWING IS TO BE USED ONLY FOR THE PURPOSE OF ISSUE THAT IT WAS ISSUED FOR AND IS SUBJECT TO AMENDMENT.					
EXCEPTIONAL RISKS RELATING TO THE WORKS ASSOCIATED WITH THIS DRAWING ARE IDENTIFIED BELOW.					
CONSTRUCTION					
MAINTENANCE / OPERATION / DECOMMISSIONING / DEMOLITION					
NOTES					
1. THIS DRAWING IS TO BE READ IN CONJUNCTION WITH ALL OTHER RELEVANT DOCUMENTATION.					
2. DO NOT SCALE FROM THIS DRAWING. USE ONLY PRINTED DIMENSIONS.					
3. ALL DIMENSIONS IN MILLIMETRES, ALL CHAINAGES, LEVELS AND COORDINATES ARE IN METRES UNLESS DEFINED OTHERWISE.					
© Crown copyright and database rights 2019 Ordnance Survey 100030649					
First Issue		EC AR		31/10/18	PO
Revision Details		By Check		Date	Suff
Purpose of issue					
DCO APPLICATION					
Client Highways England The Cube 199 Wharfedale Street Birmingham B1 1RN			Working on behalf of 		
Development Consent Order Number					
TR010054					
Project Title					
M54 TO M6 LINK ROAD					
Drawing Title					
FIGURE 13.2: Q95 LOW FLOW ESTIMATION LOCATIONS					
Designed EC	Drawn EC	Checked AR	Approved TP	Date 17/12/20	
Internal Project No. 60536736			Suitability S8		
Scale @ A3 1:30,000			Zone M54 to M6 Link Road		
THIS DOCUMENT HAS BEEN PREPARED PURSUANT TO AND SUBJECT TO THE TERMS OF AECOM'S APPOINTMENT BY ITS CLIENT. AECOM ACCEPTS NO LIABILITY FOR ANY USE OF THIS DOCUMENT OTHER THAN BY ITS ORIGINAL CLIENT OR FOLLOWING AECOM'S EXPRESS AGREEMENT TO SUCH USE, AND ONLY FOR THE PURPOSES FOR WHICH IT WAS PREPARED AND PROVIDED.					
Drawing Number Highways England PIN HE514465 M54_SW_PR_Z Location		Originator -ACM -EGN - -DR - HD - 0004		Volume -EGN - -DR - HD - 0004 Number	
Revision Number P01		Revision Description P01			