

A1 in Northumberland: Morpeth to Ellingham

Scheme Number: TR010041

6.1 Environmental Statement – Figure 2.4 Existing Junctions and Structures: Part B

APFP Regulation 5(2)(a)

Planning Act 2008

Infrastructure Planning (Applications: Prescribed
Forms and Procedure) Regulations 2009

June 2020

Infrastructure Planning

Planning Act 2008



The Infrastructure Planning (Applications: Prescribed Forms and Procedure) Regulations 2009

The A1 in Northumberland: Morpeth to Ellingham Development Consent Order 20[xx]

Environmental Statement

Regulation Reference:	APFP Regulation 5(2)(a)
Planning Inspectorate Scheme Reference	TR010041
Application Document Reference	TR010041/APP/6.1
Author:	A1 in Northumberland: Morpeth to Ellingham Project Team, Highways England

Version	Date	Status of Version
Rev 0	June 2020	Application Issue

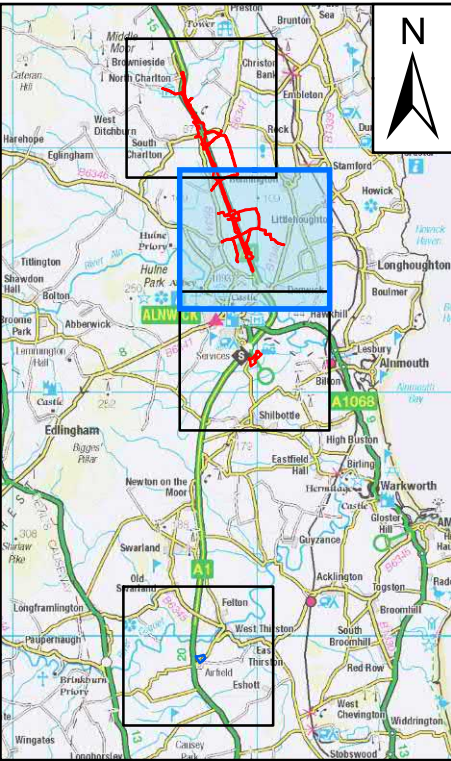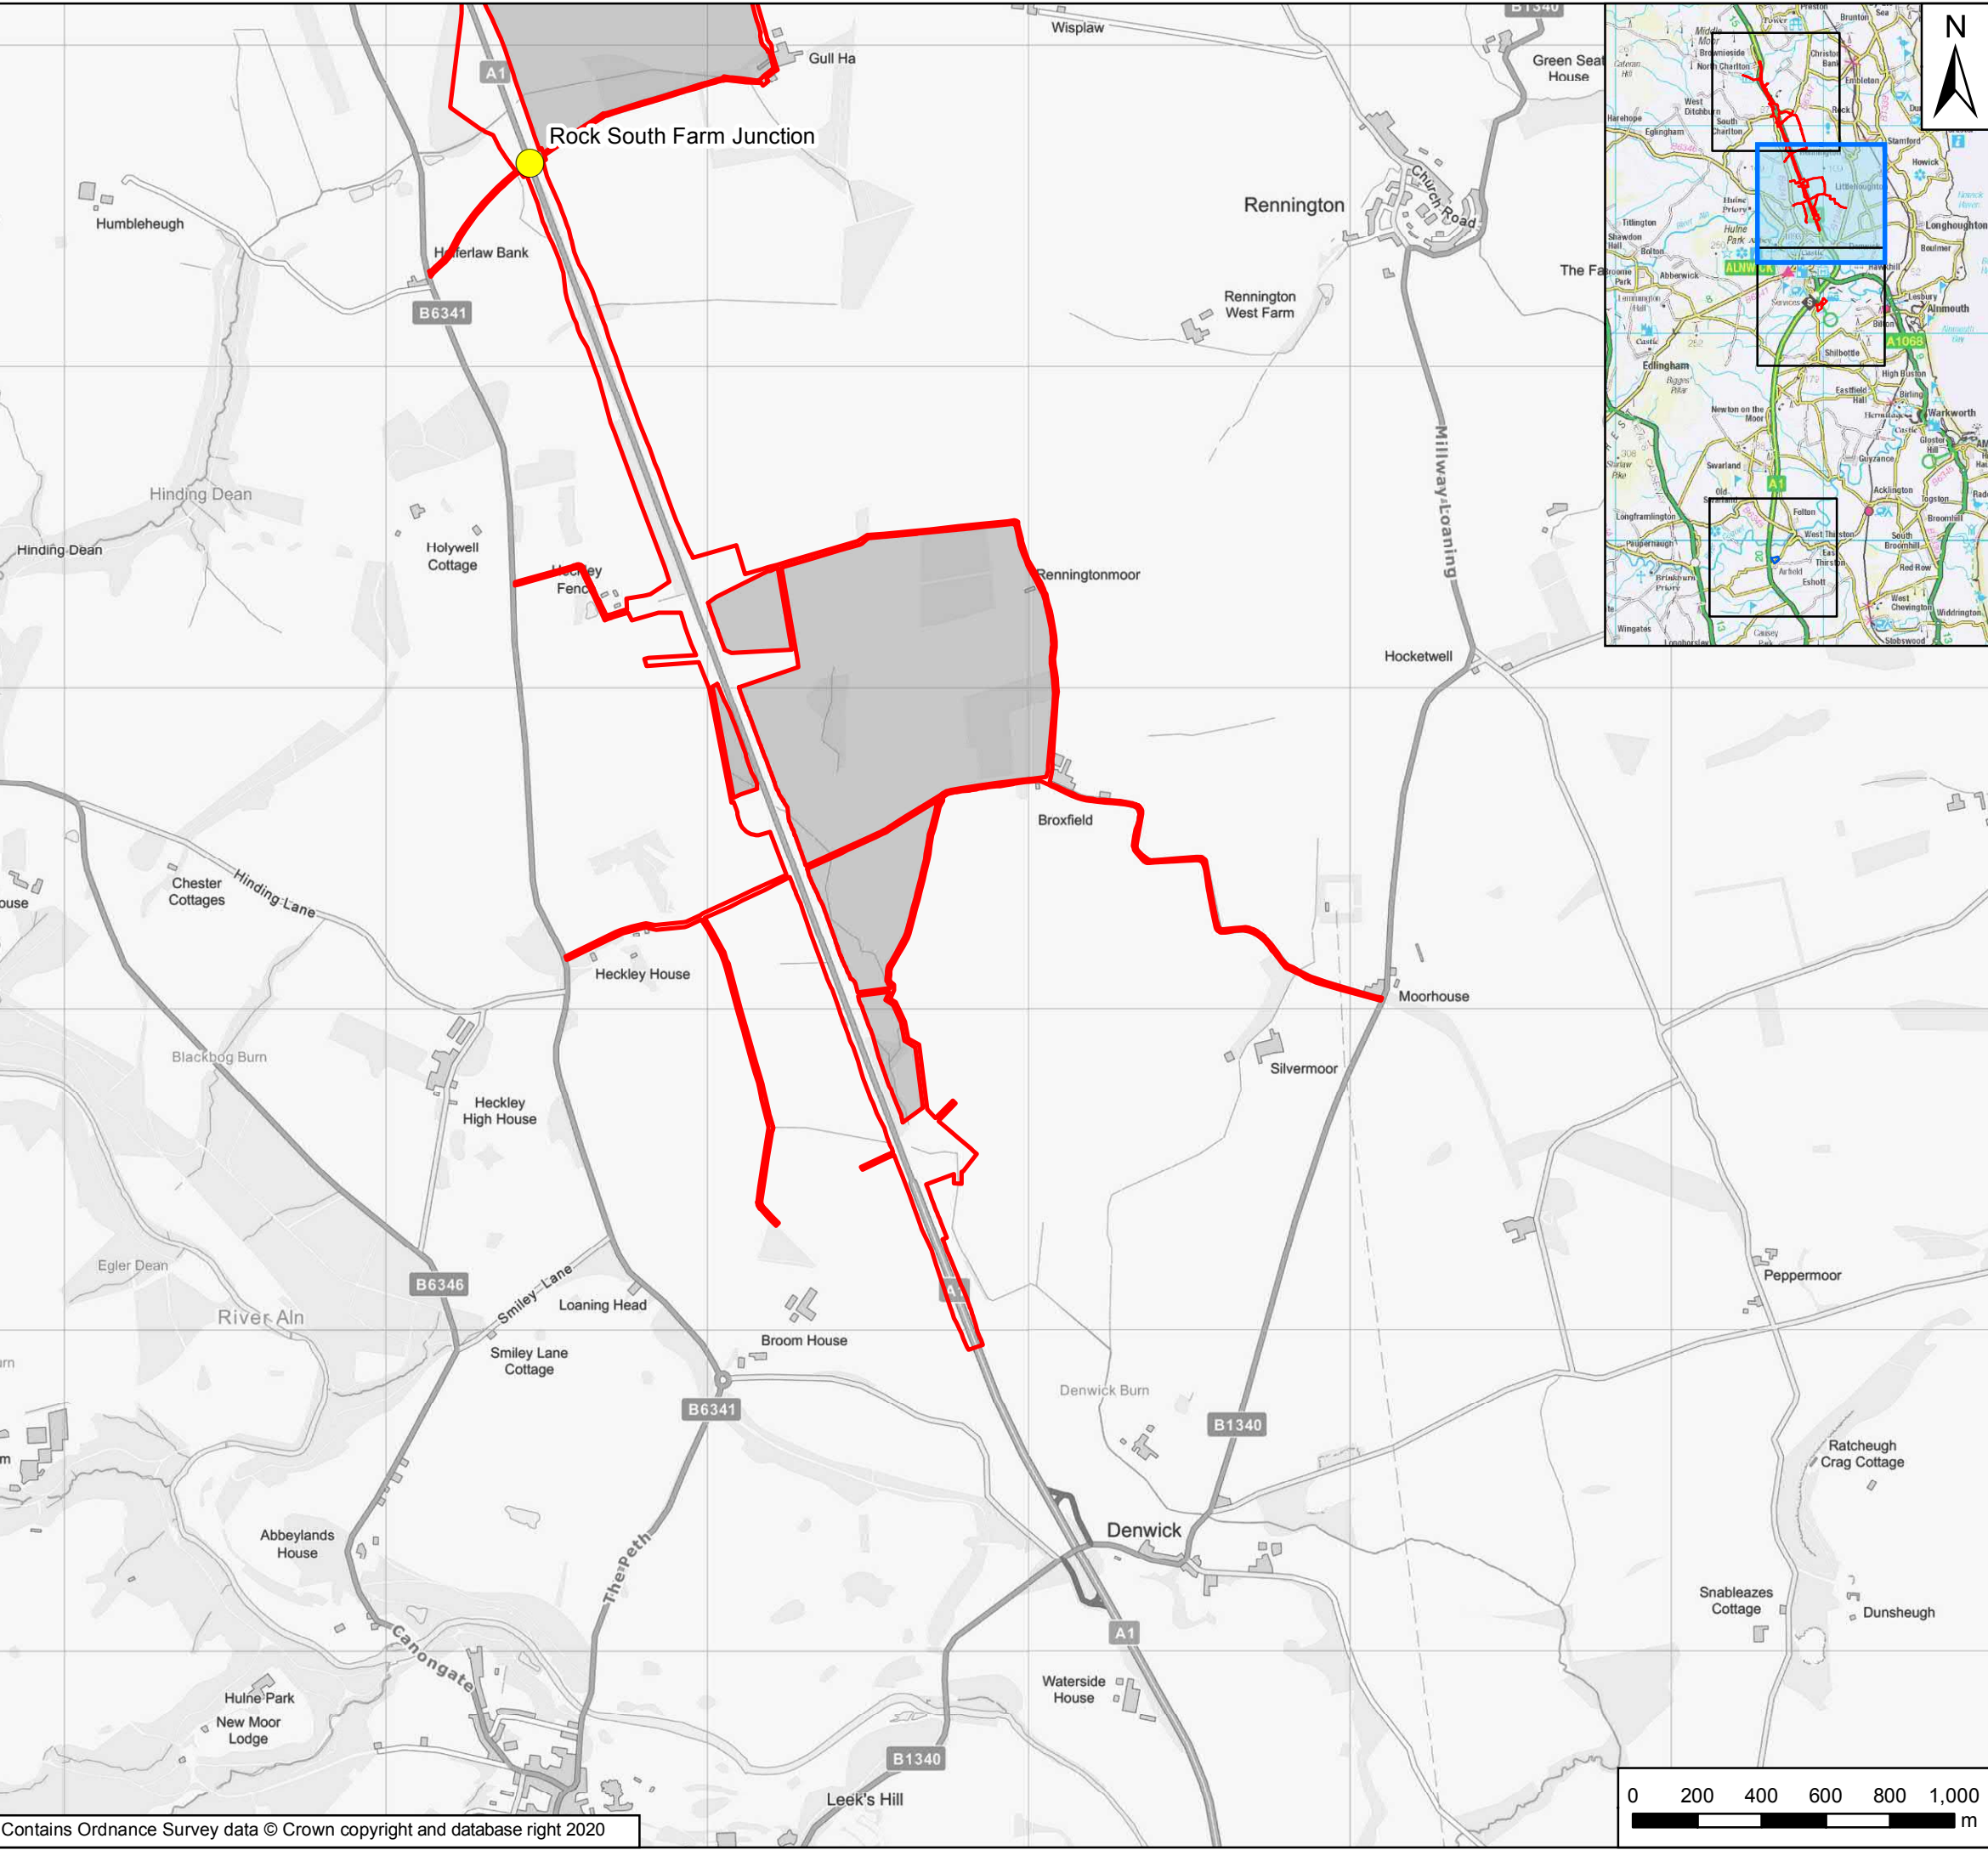

Key

- Order Limits
- Main Compound
- Areas Excluded from Order Limits
- At Grade Junctions
- Other Structures

P03	15/05/20	Third Issue	GH	LM	KS
P02	09/12/19	Second Issue	GH	LM	KS
P01	24/10/19	First Issue	RM	LM	KS
Rev	Date	Description	By	Chk'd	App'd

Client

Project Title

A1 in Northumberland: Morpeth to Ellingham

Drawing Title

Figure 2.4 - Existing Junctions and Structures: Part B
Page 1 of 4

Scale	1:20,000	Drawn	RM	Checked	LM	Approved	KS	Authorised	NR
Original Size	A3	Date	24/10/19	Date	24/10/19	Date	24/10/19	Date	24/10/19


Drawing Status

For Information

Suitability

S1

Drawing Number	HE551459	Originator	WSP	Volume	6.1	Project Ref. No.	70071493
Location	M2E	Type	RP	Role	LE	Number	2453
						Revision	P03

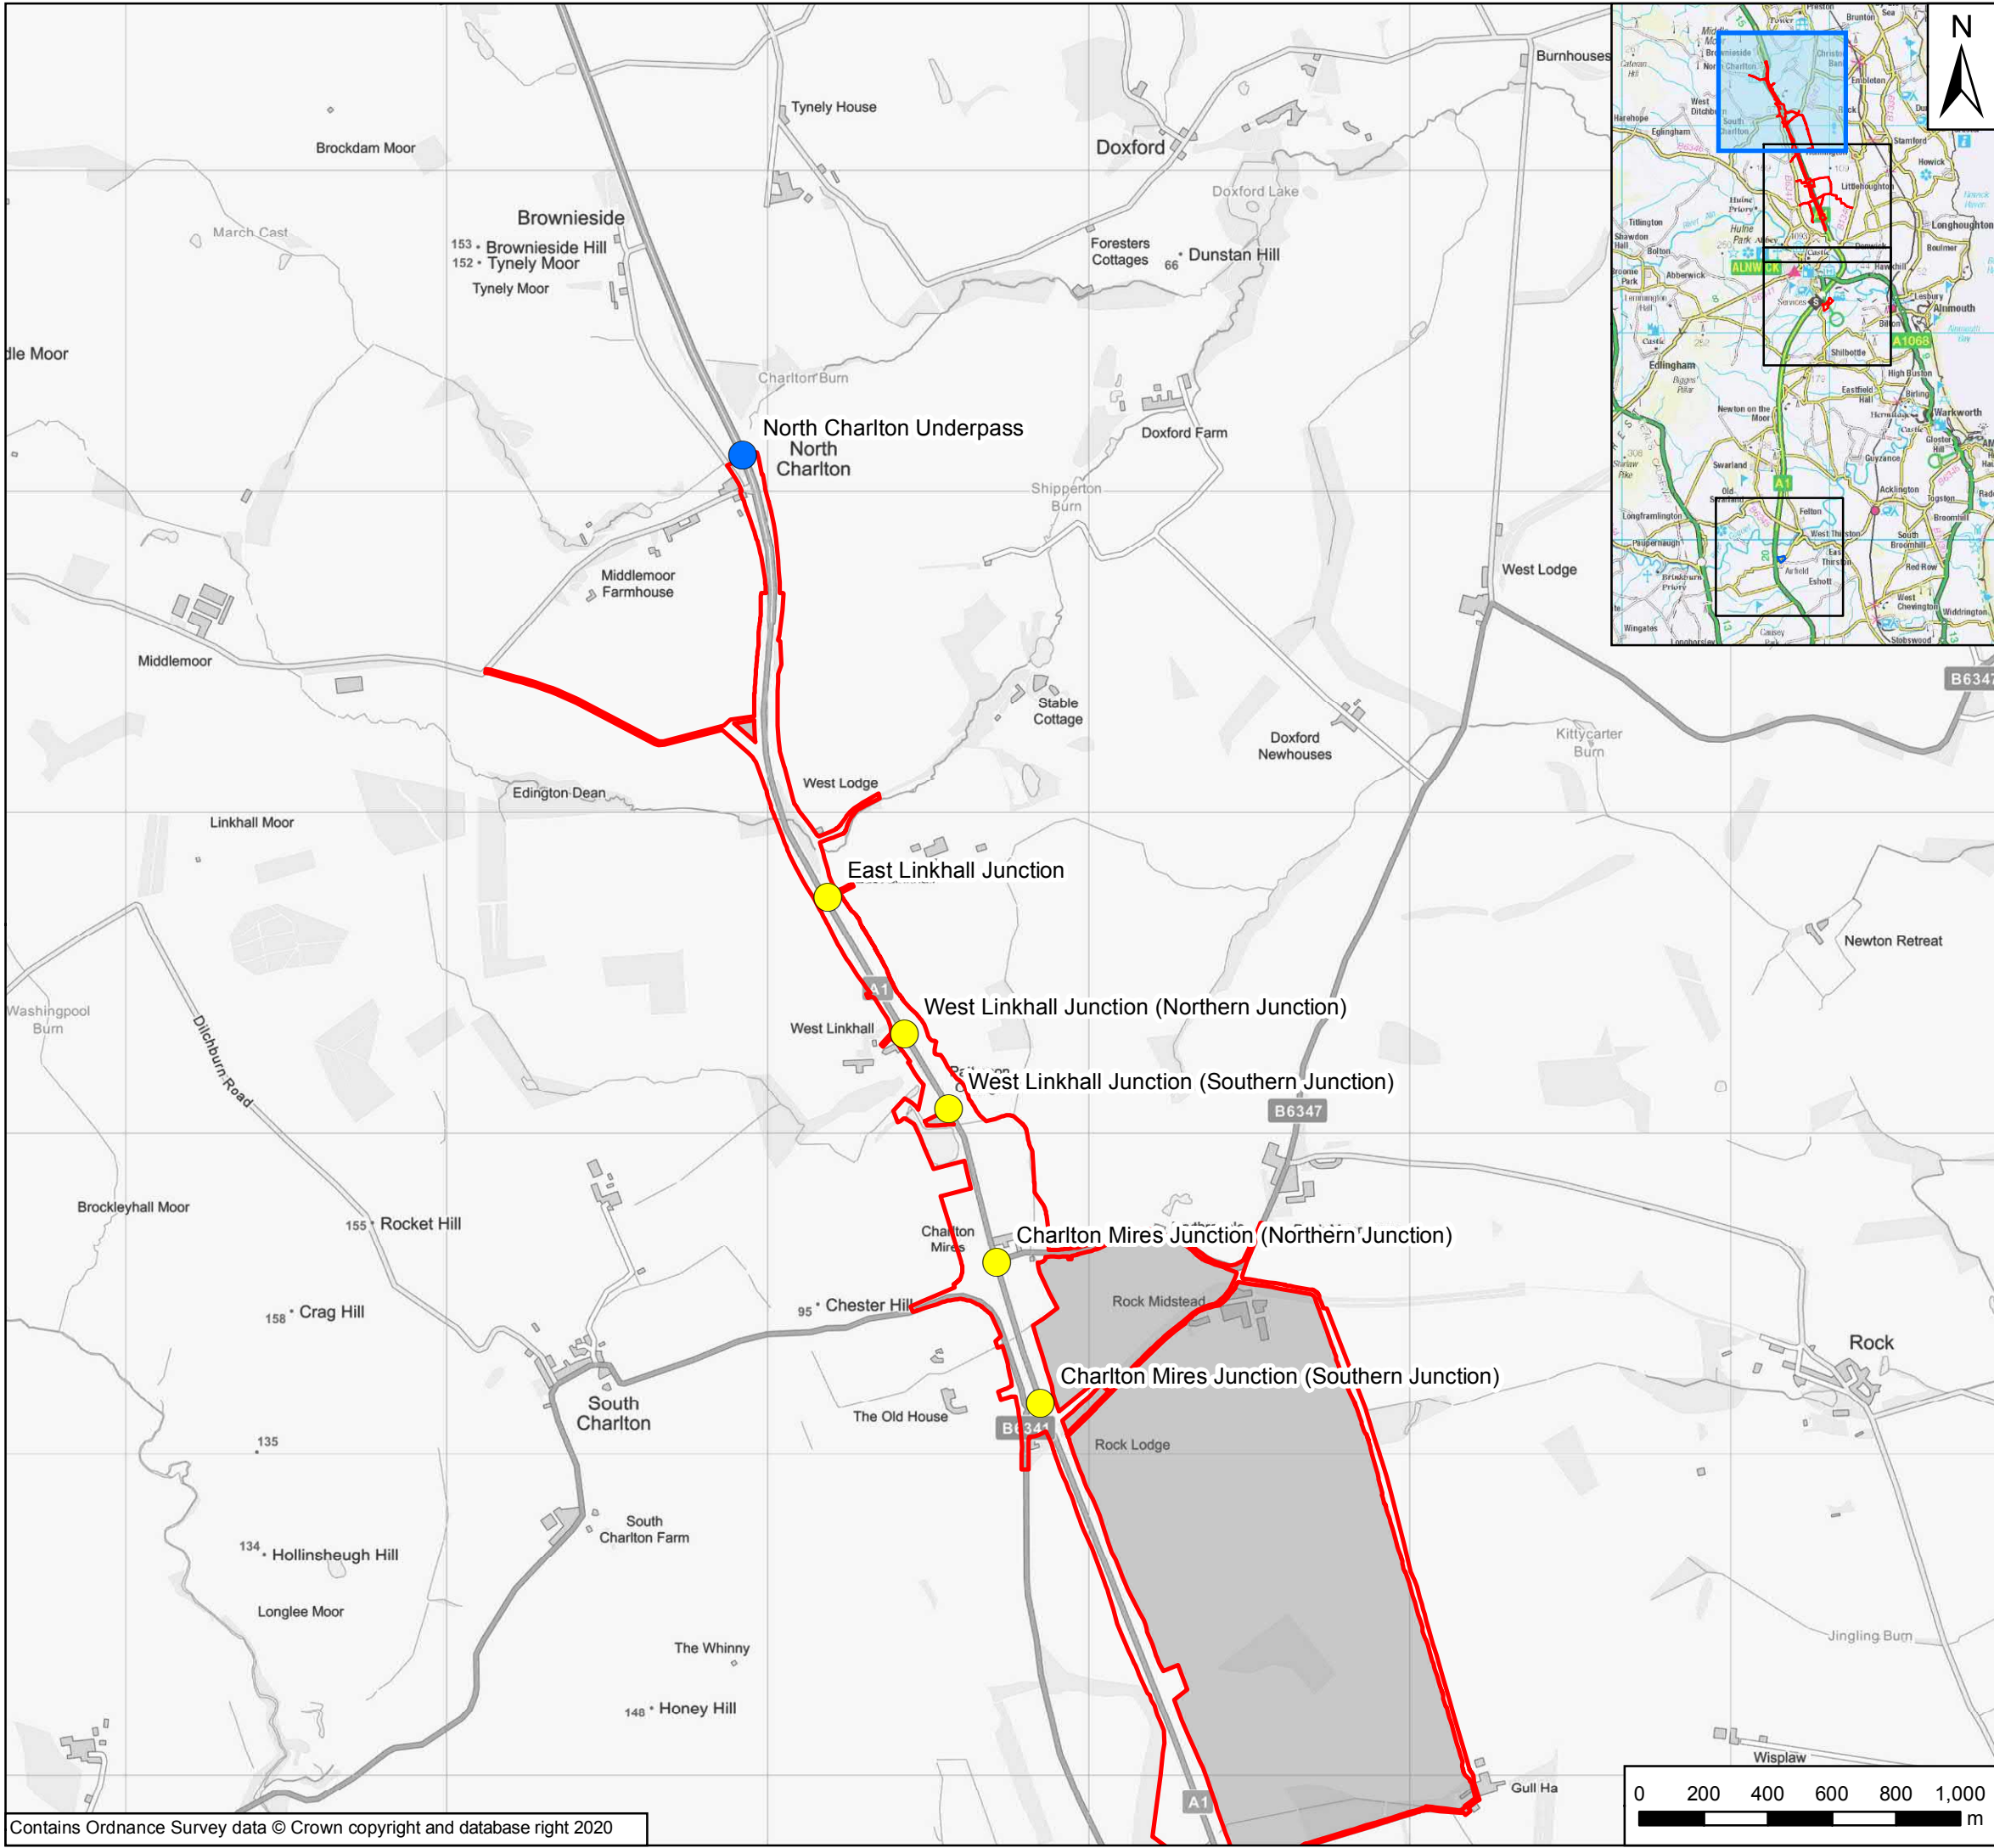

Order Limits

Main Compound

Areas Excluded from Order Limits

At Grade Junctions

Other Structures

N

P03	15/05/20	Third Issue	GH	LM	KS
P02	09/12/19	Second Issue	GH	LM	KS
P01	24/10/19	First Issue	RM	LM	KS
Rev	Date	Description	By	Chk'd	App'd

Client

Project Title

A1 in Northumberland: Morpeth to Ellingham

Drawing Title

Figure 2.4 - Existing Junctions and Structures: Part B
Page 2 of 4

Scale	Drawn	Checked	Approved	Authorised
1:20,000	RM	LM	KS	NR
Original Size	Date	Date	Date	Date
A3	24/10/19	24/10/19	24/10/19	24/10/19

Drawing Status

For Information


Suitability

S1

Drawing Number	Originator	Volume	Project Ref. No.
HE551459	WSP	6.1	70071493
M2E	RP	LE	2453
Location	Type	Role	Number

Revision

P03

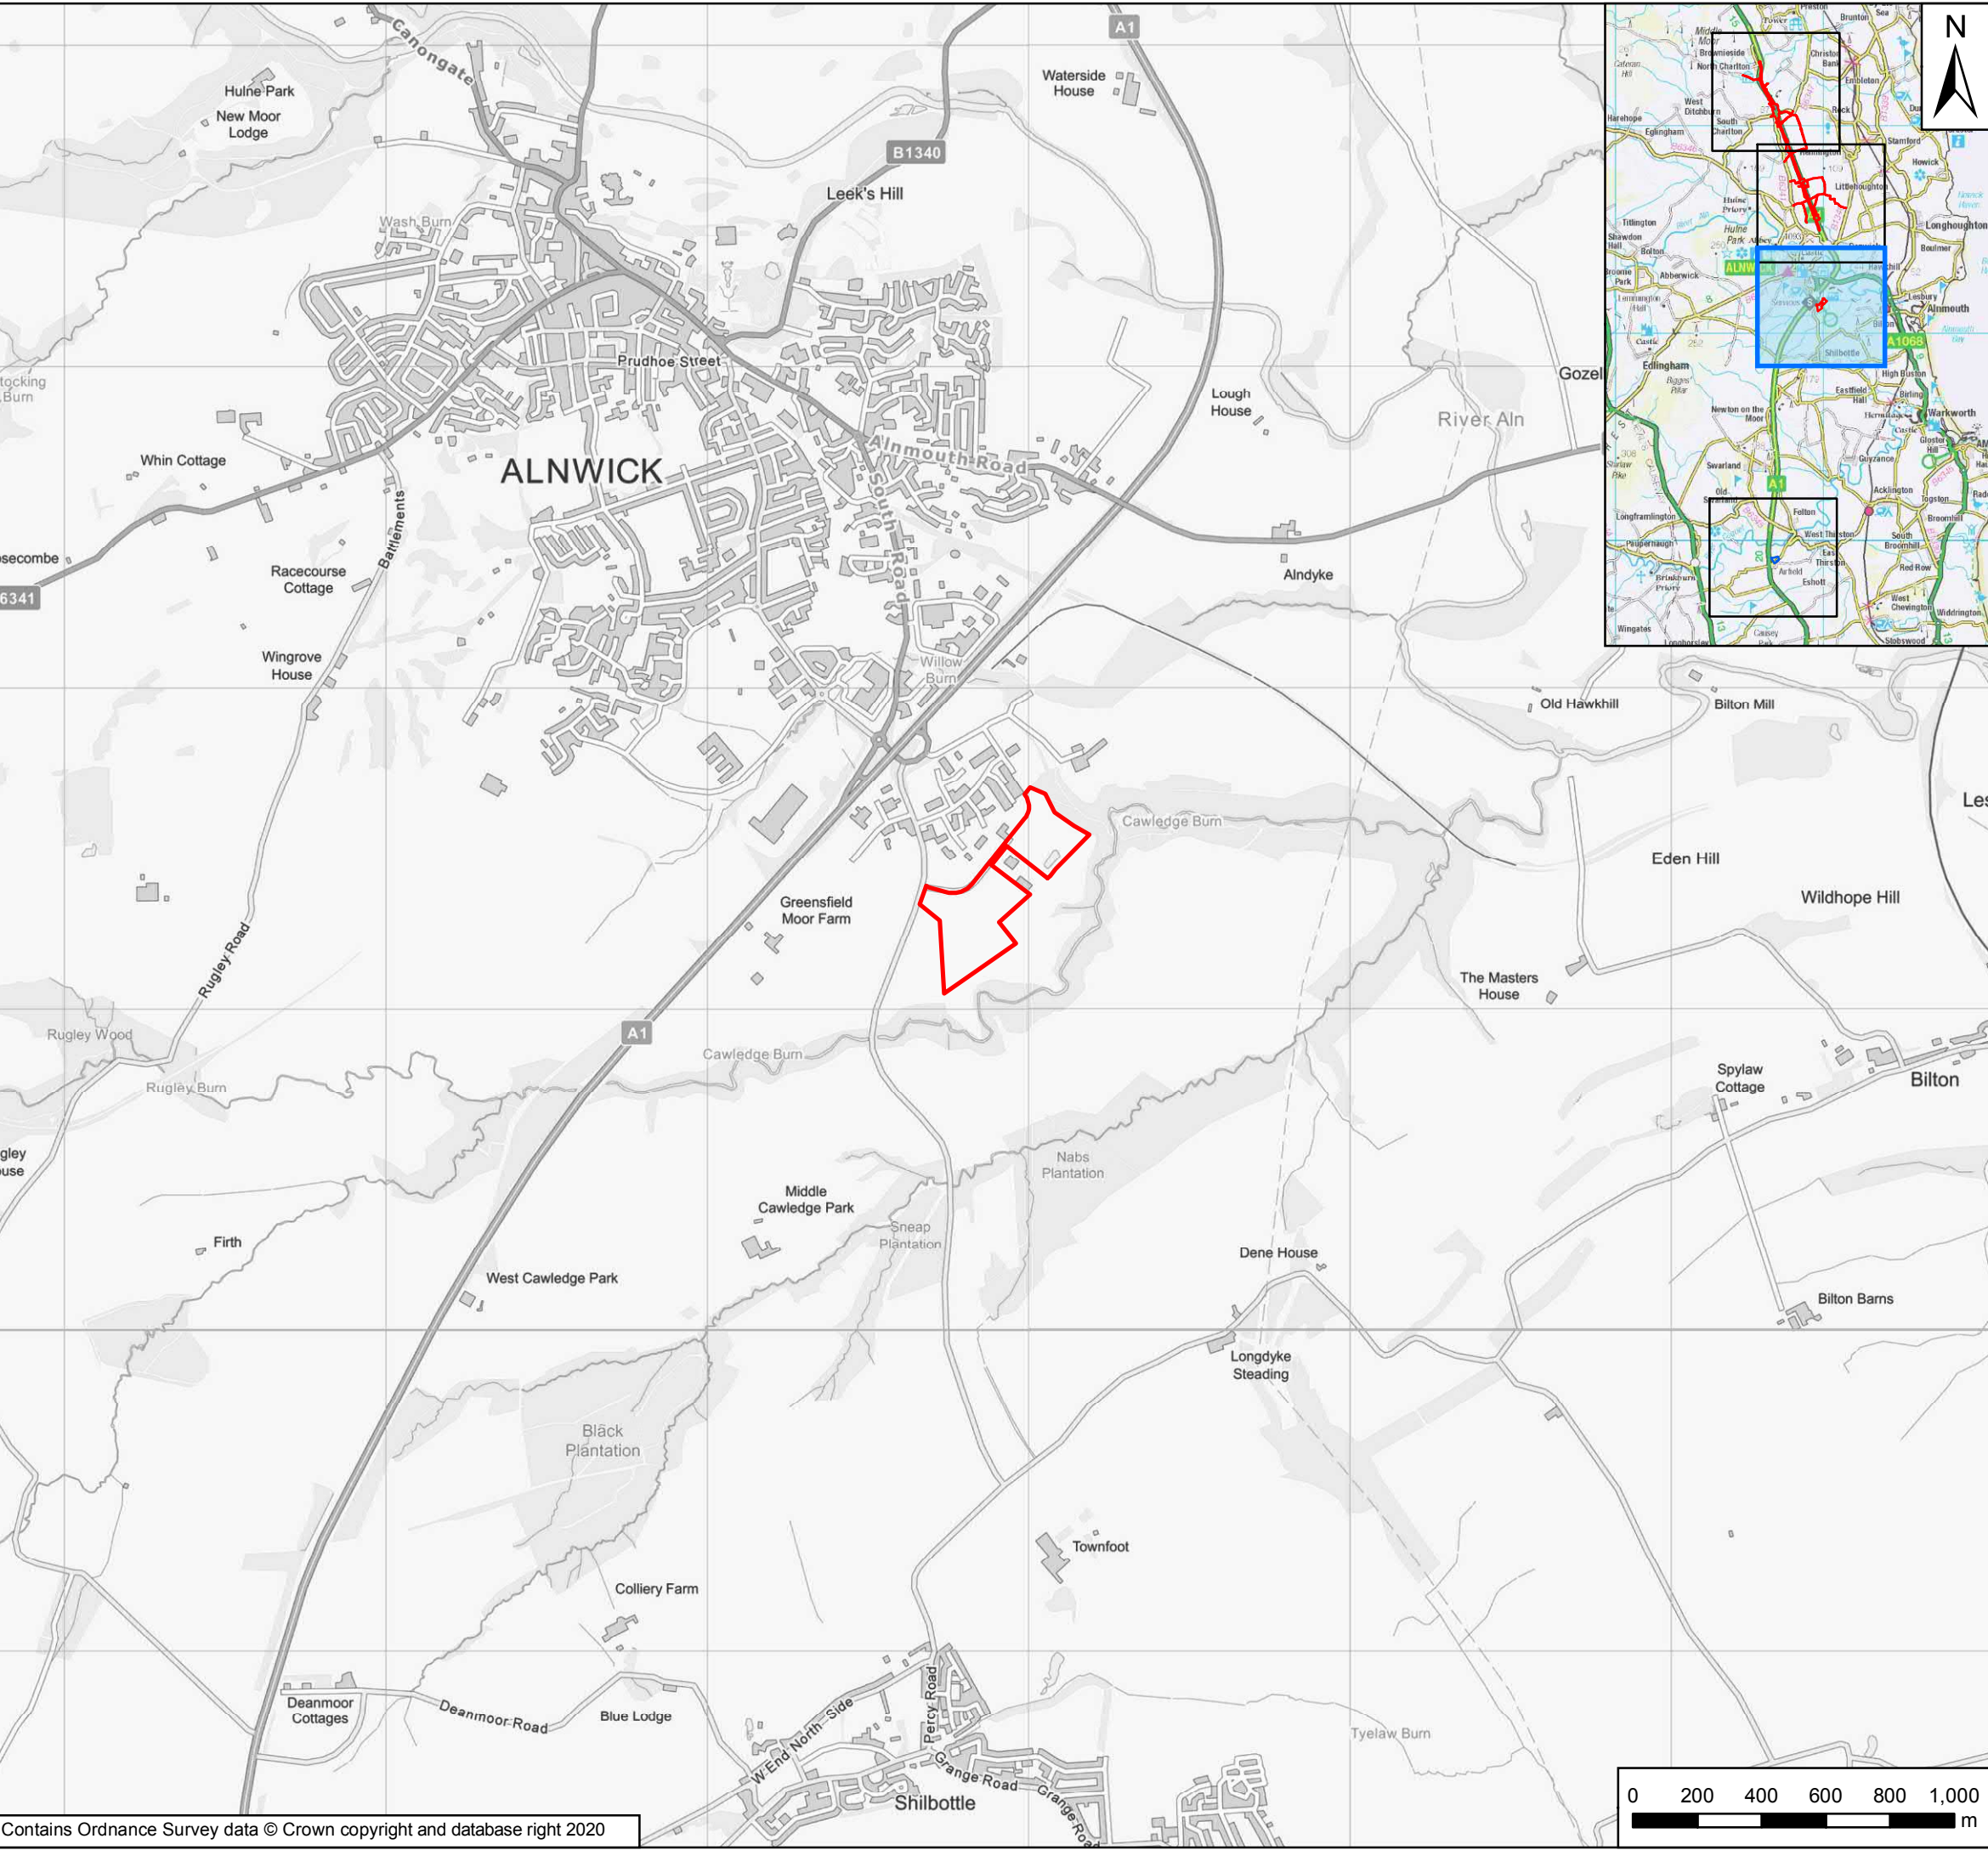

Key

- Order Limits
- Main Compound
- Areas Excluded from Order Limits
- At Grade Junctions
- Other Structures

P03	15/05/20	Third Issue	GH	LM	KS
P02	09/12/19	Second Issue	GH	LM	KS
P01	24/10/19	First Issue	RM	LM	KS
Rev	Date	Description	By	Chk'd	App'd

Client

Project Title

A1 in Northumberland: Morpeth to Ellingham

Drawing Title

Figure 2.4 - Existing Junctions and Structures: Part B
Page 3 of 4

Scale	Drawn	Checked	Approved	Authorised
1:20,000	RM	LM	KS	NR
Original Size	Date	Date	Date	Date
A3	24/10/19	24/10/19	24/10/19	24/10/19

Drawing Status

For Information



Suitability

S1

Drawing Number	Originator	Volume	Project Ref. No.
HE551459	WSP	6.1	70071493
M2E	RP	LE	2453
Location	Type	Role	Number

Revision

P03

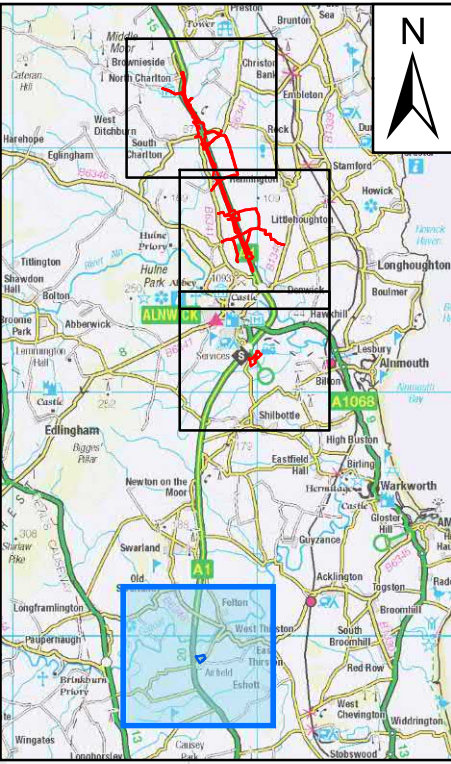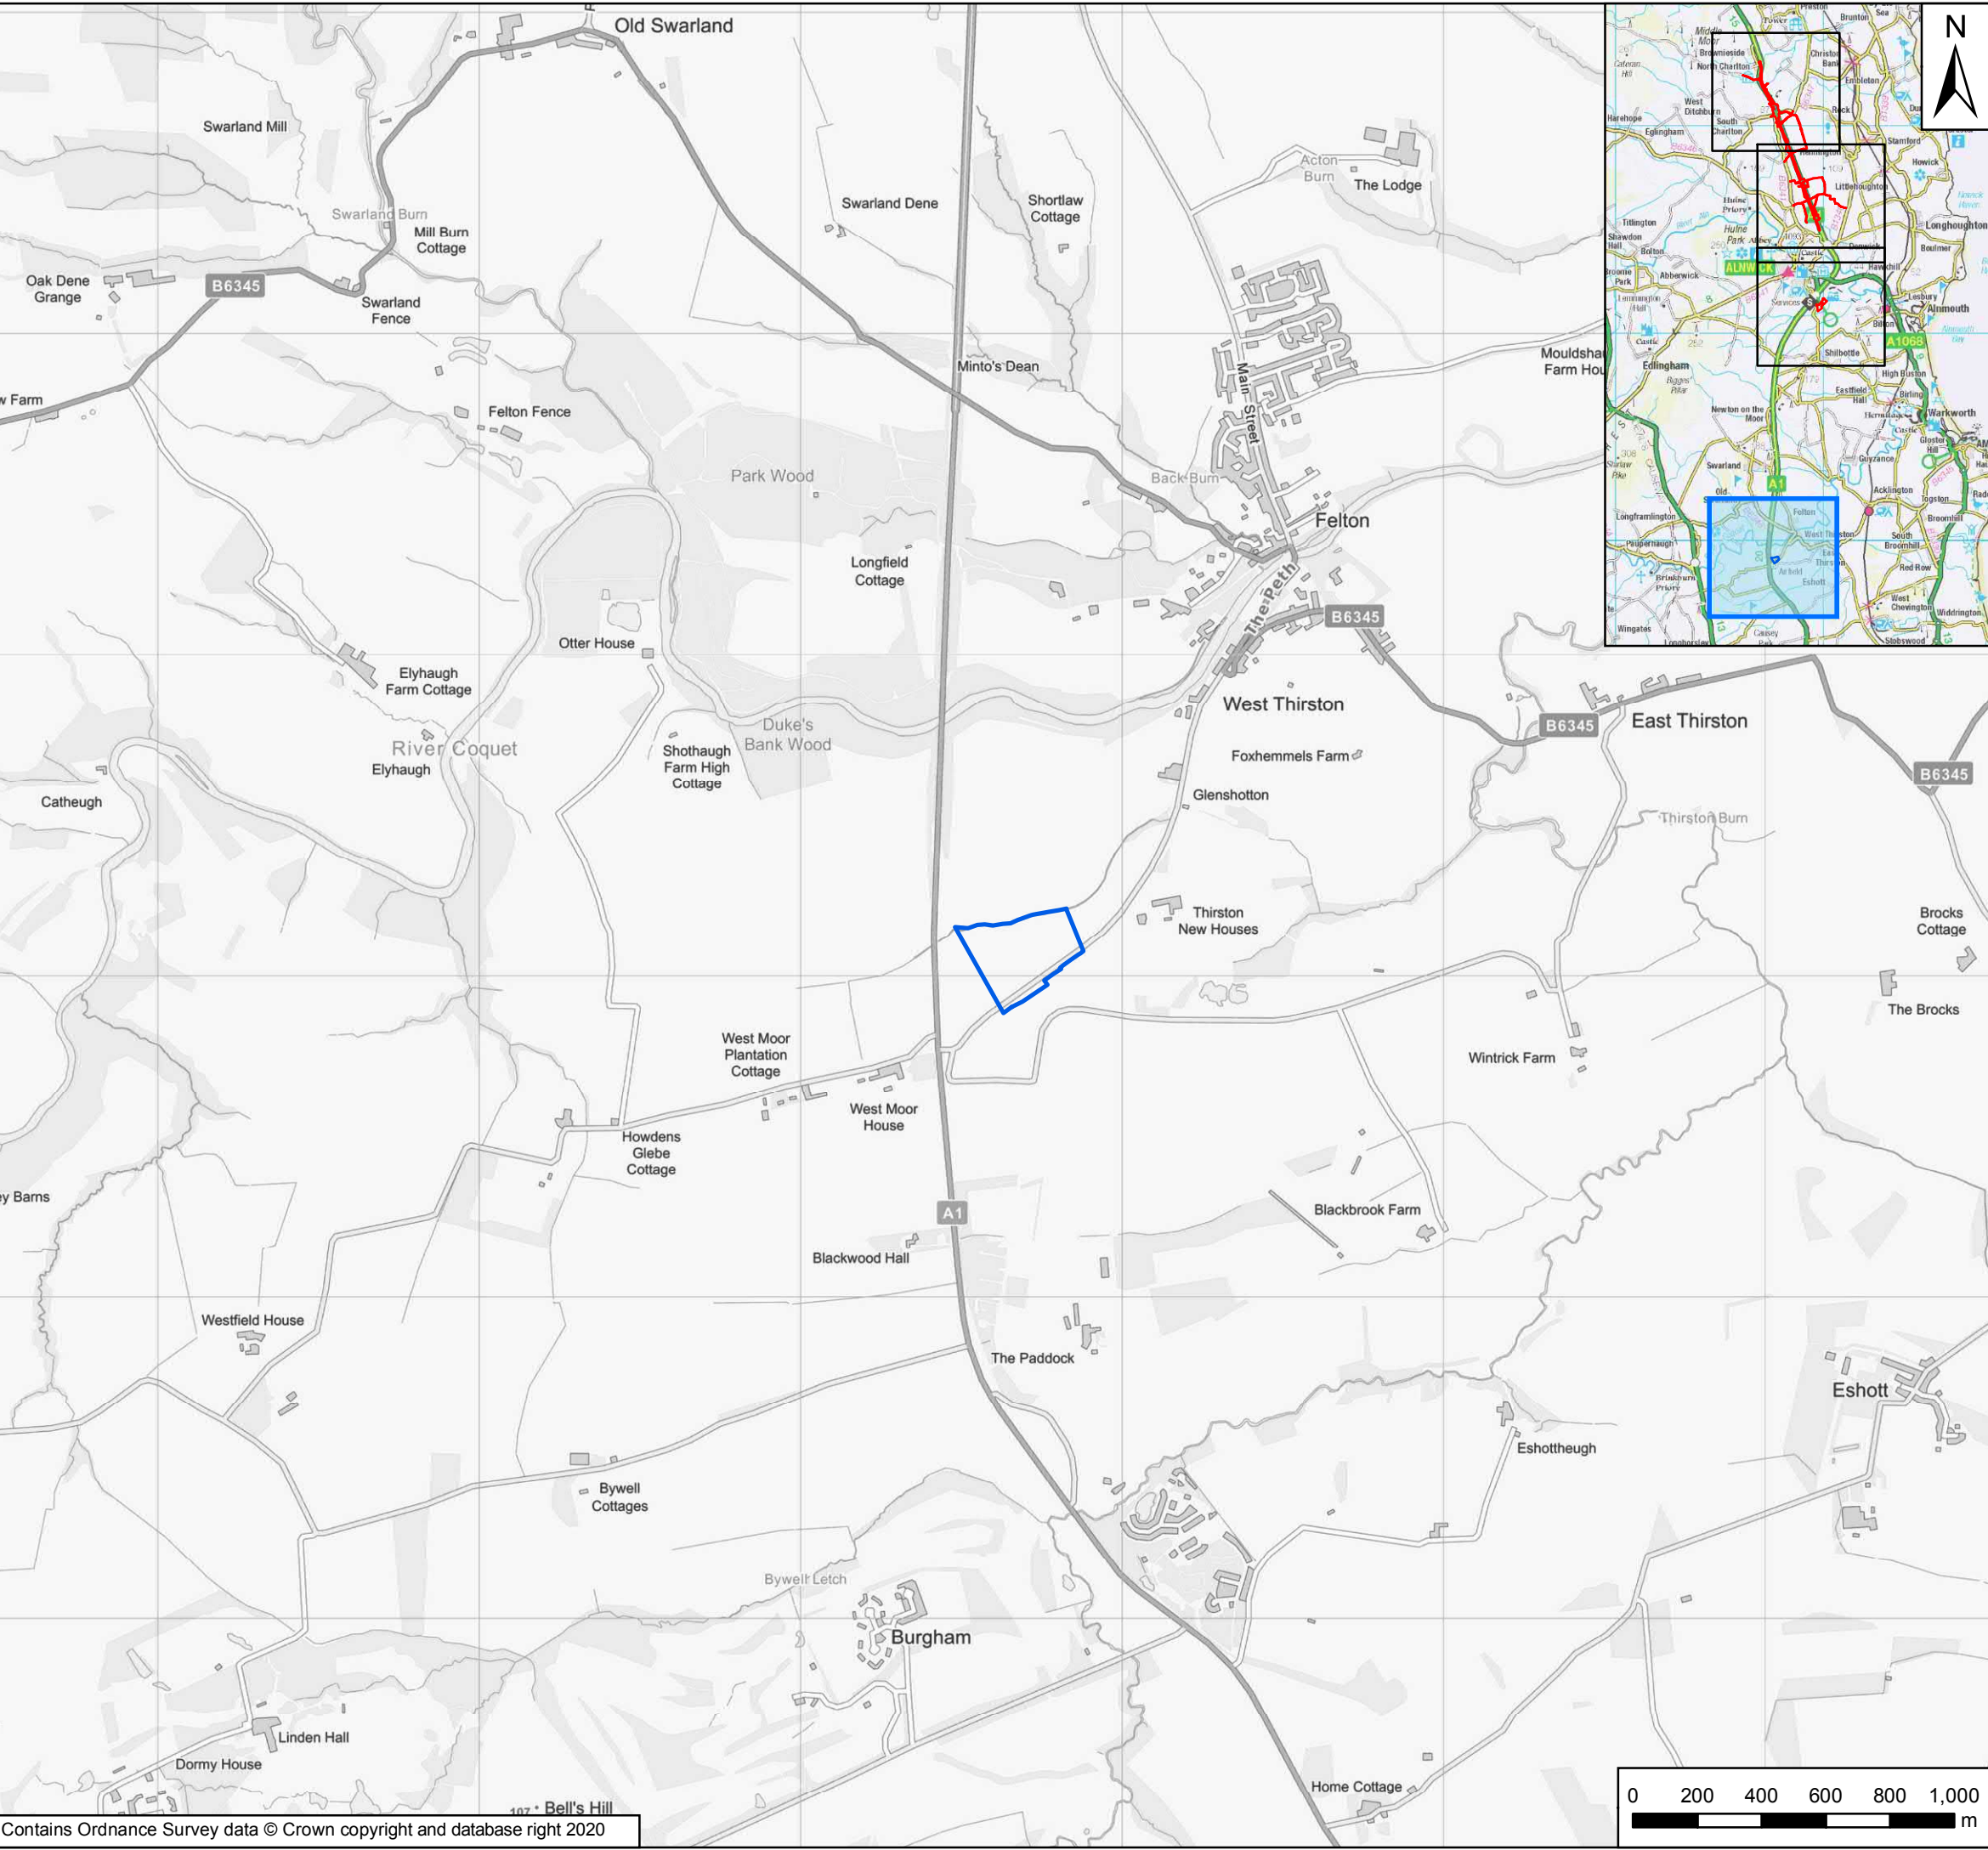

Order Limits

Main Compound

Areas Excluded from Order Limits

At Grade Junctions

Other Structures

North

0

200

400

600

800

1,000

m

P03	15/05/20	Third Issue	GH	LM	KS
P02	09/12/19	Second Issue	GH	LM	KS
P01	24/10/19	First Issue	RM	LM	KS
Rev	Date	Description	By	Chk'd	App'd
Client					
highways england					
Project Title					
A1 in Northumberland: Morpeth to Ellingham					
Drawing Title					
Figure 2.4 - Existing Junctions and Structures: Part B Page 4 of 4					
Scale	Drawn	Checked	Approved	Authorised	
1:20,000	RM	LM	KS	NR	
Original Size	Date	Date	Date	Date	
A3	24/10/19	24/10/19	24/10/19	24/10/19	
Drawing Status					Suitability
For Information					S1
Drawing Number		Originator	Volume	Project Ref. No.	
HE551459		WSP	6.1	70071493	
M2E		RP	LE	2453	
Location		Type	Role	Number	
					Revision
					P03

© Crown copyright 2020.

You may re-use this information (not including logos) free of charge in any format or medium, under the terms of the Open Government Licence. To view this licence:

visit www.nationalarchives.gov.uk/doc/open-government-licence/

write to the **Information Policy Team, The National Archives, Kew, London TW9 4DU**, or email

psi@nationalarchives.gsi.gov.uk.

This document is also available on our website at www.gov.uk/highways

If you have any enquiries about this document A1inNorthumberland@highwaysengland.co.uk or call **0300 470 4580***.

*Calls to 03 numbers cost no more than a national rate call to an 01 or 02 number and must count towards any inclusive minutes in the same way as 01 and 02 calls.

These rules apply to calls from any type of line including mobile, BT, other fixed line or payphone. Calls may be recorded or monitored.

Registered office Bridge House, 1 Walnut Tree Close, Guildford GU1 4LZ

Highways England Company Limited registered in England and Wales number 09346363