

A1 in Northumberland: Morpeth to Ellingham

Scheme Number: TR010041

6.5 Environmental Statement – Figure 11.6 Hydrology - Surface Watercourses

Part A

APFP Regulation 5(2)(a)

Planning Act 2008

Infrastructure Planning (Applications: Prescribed
Forms and Procedure) Regulations 2009

June 2020

Infrastructure Planning

Planning Act 2008

The Infrastructure Planning (Applications: Prescribed Forms and Procedure) Regulations 2009


The A1 in Northumberland: Morpeth to Ellingham Development Consent Order 20[xx]

Environmental Statement - Figures

Regulation Reference:	APFP Regulation 5(2)(a)
Planning Inspectorate Scheme Reference	TR010041
Application Document Reference	TR010041/APP/6.5
Author:	A1 in Northumberland: Morpeth to Ellingham Project Team, Highways England


Version	Date	Status of Version
Rev 0	June 2020	Application Issue

Date Saved: 24/06/2020 13:34:50 User Name: UKGDH001
Document Path: \\uk.wspgroup.com\central data\Projects\700360xx\70036004 - A1 Northumberland\03 Environment\GIS\Environmental Statement_ES Figures 05-2020\Figure 11.6 - Hydrology - Surface Watercourses.mxd

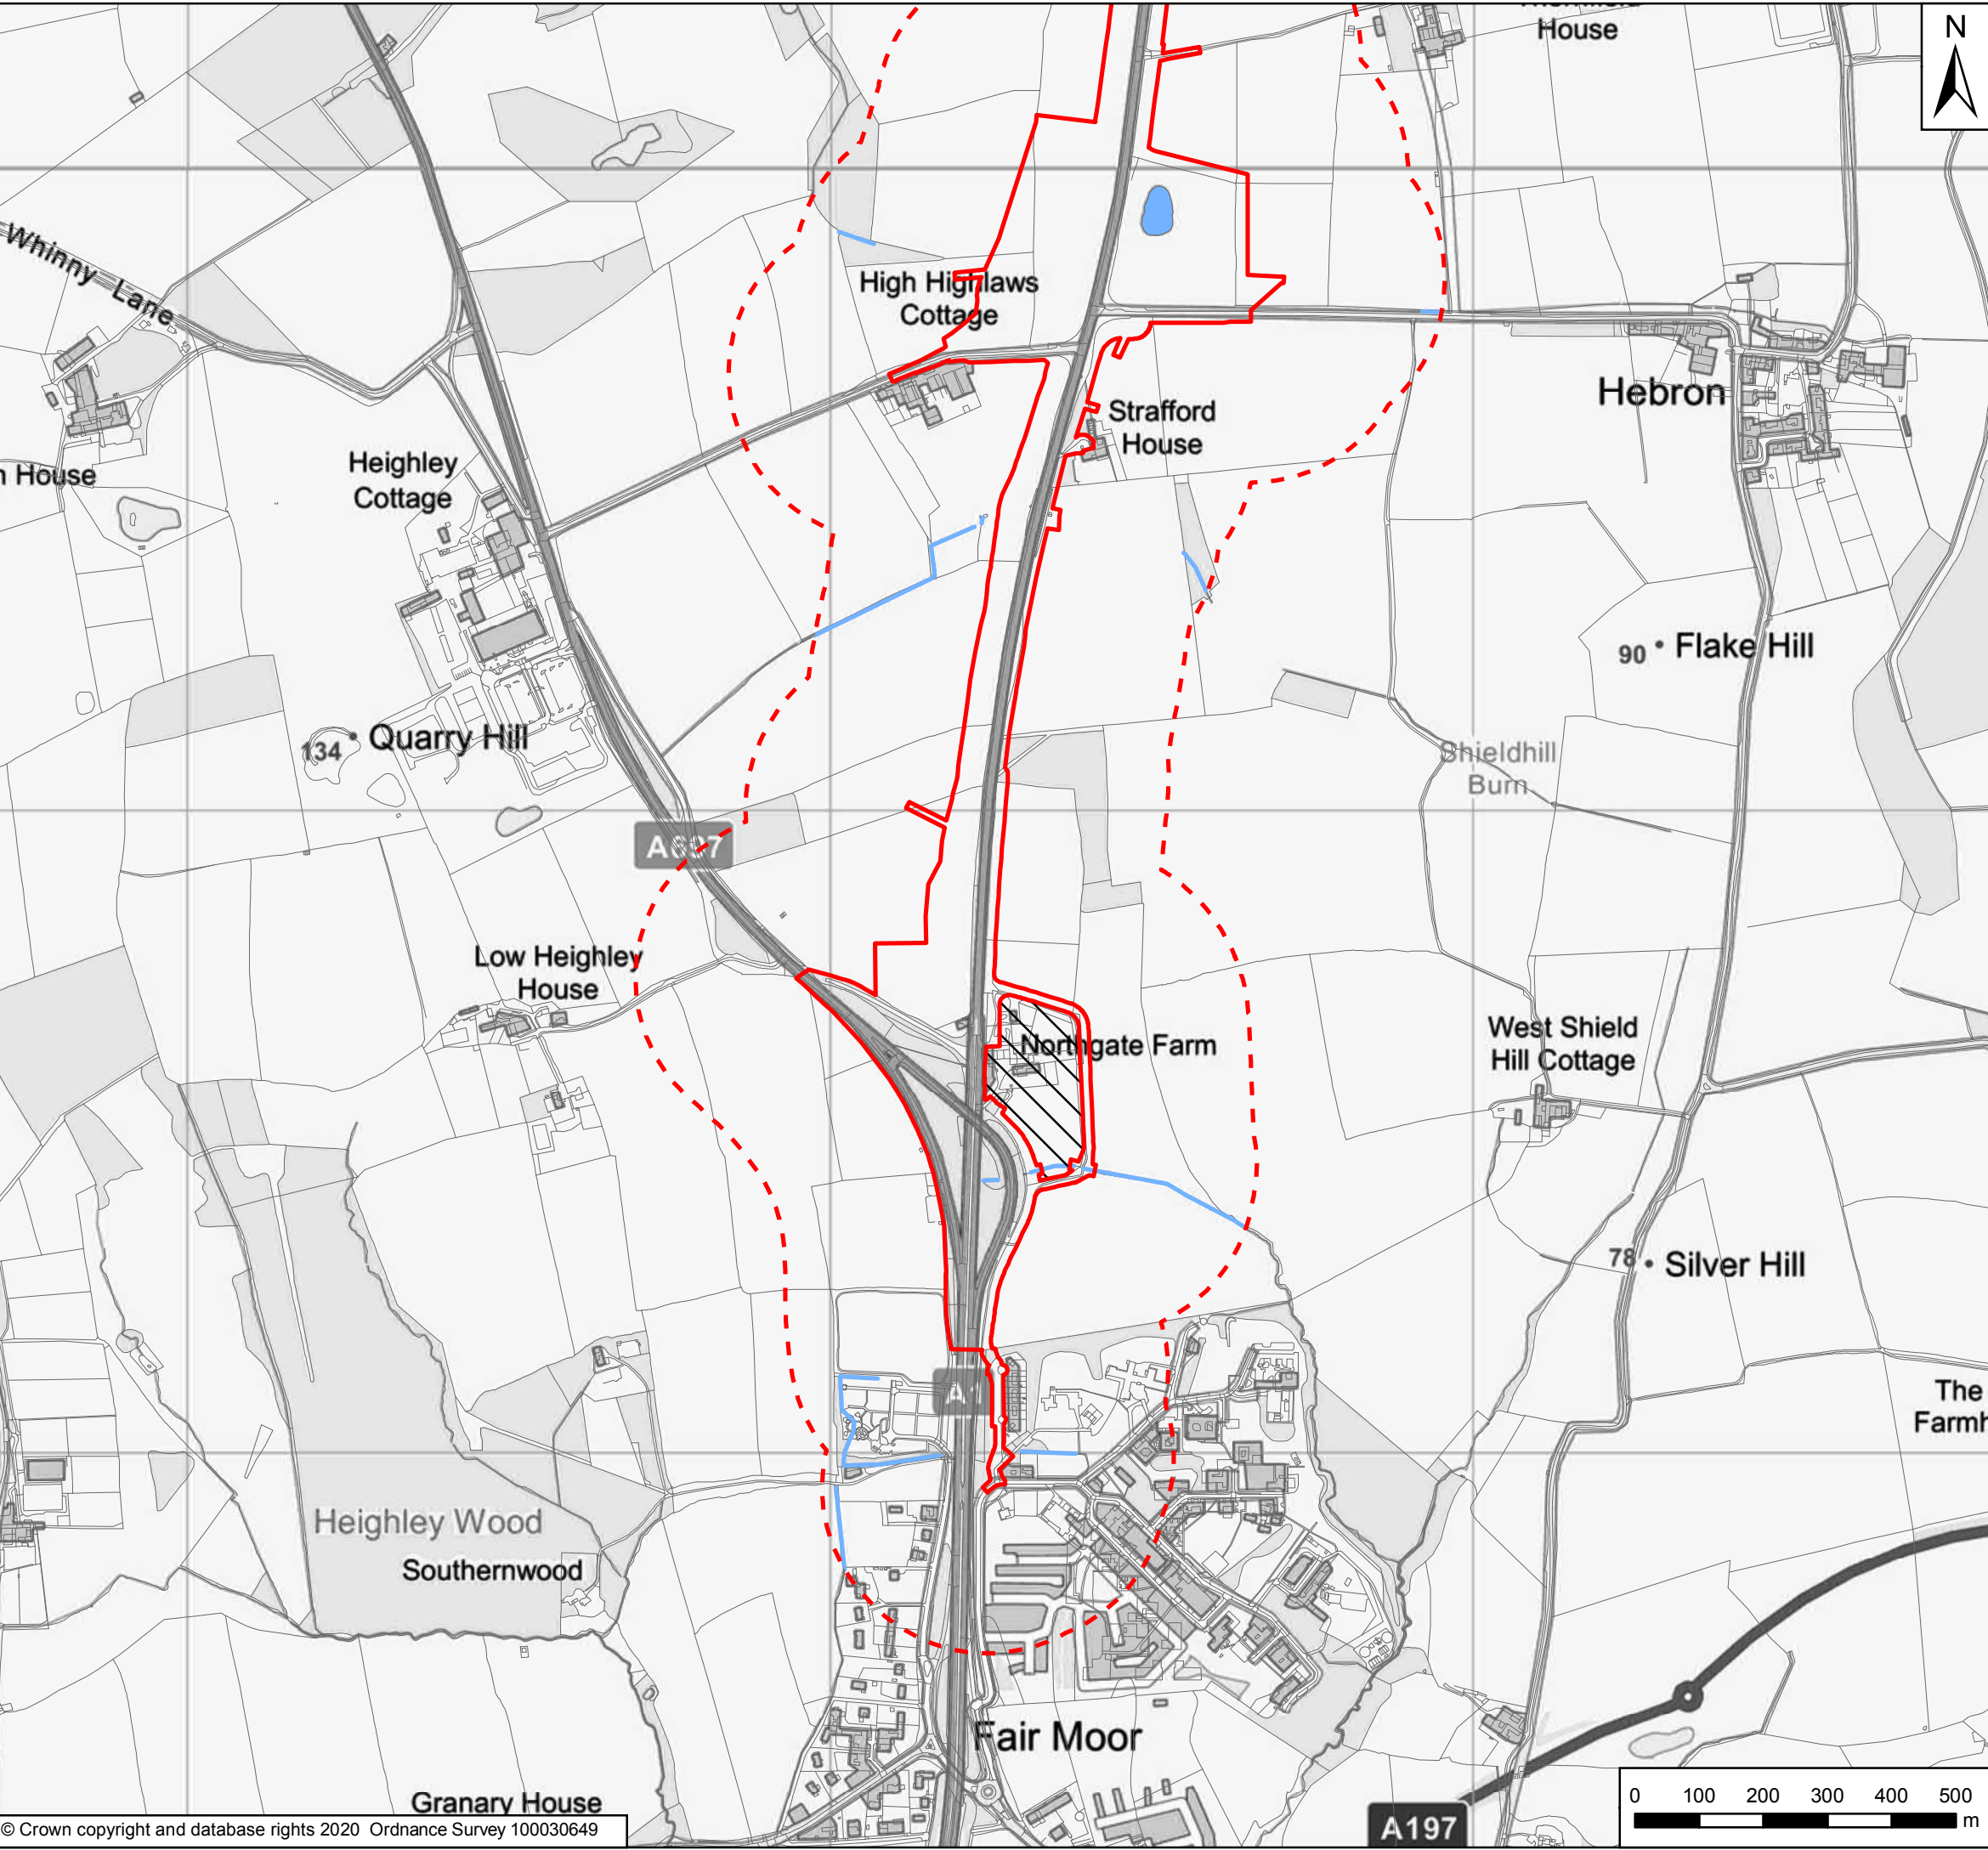

Key

- Order Limits
- Areas Excluded from Order Limits
- 250m Study Area
- Surface Watercourse
- Surface Water Bodies

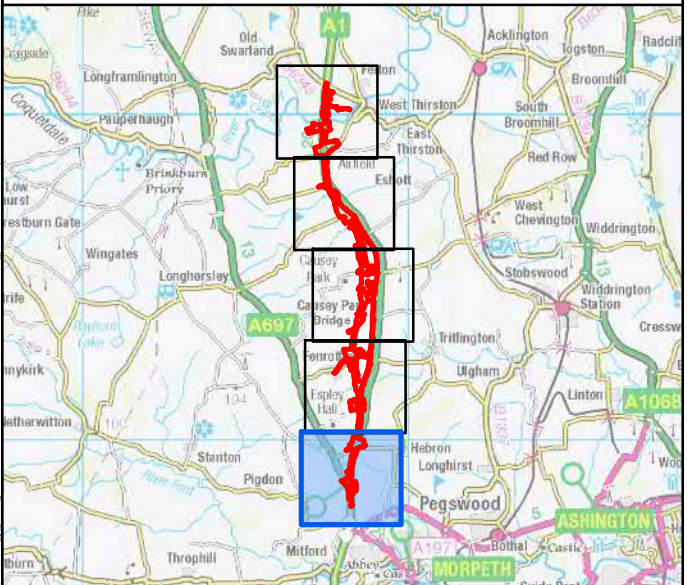

P02	June 2020	Second Issue	GH	GM	KS
P01	15/07/19	First Issue	GH	CS	KS
Rev	Date	Description	By	Chk'd	App'd


Client

Project Title A1 in Northumberland: Morpeth to Ellingham

Drawing Title
Figure 11.6 Hydrology - Surface Watercourses
Page 1 of 5

Scale 1:10,000	Drawn GH	Checked GM	Approved KS	Authorised DM
Original Size A3	Date 15/07/19	Date 15/07/19	Date 15/07/19	Date 15/07/19
Drawing Status For Information				Suitability S1
Drawing Number Project HE551459		Originator WSP	Volume 6.5	Project Ref. No. 70044136
M2F Location		RP Type	LE Role	1942 Number
				Revision P02

Date Saved: 24/06/2020 13:34:50 User Name: UKGDH001
Document Path: \\uk.wspgroup.com\central data\Projects\70036004\10036004 - A1 Northumberland\03 Environment\GIS\Environmental Statement_ES Figures 05-2020\Figure 11.6 - Hydrology - Surface Watercourses.mxd

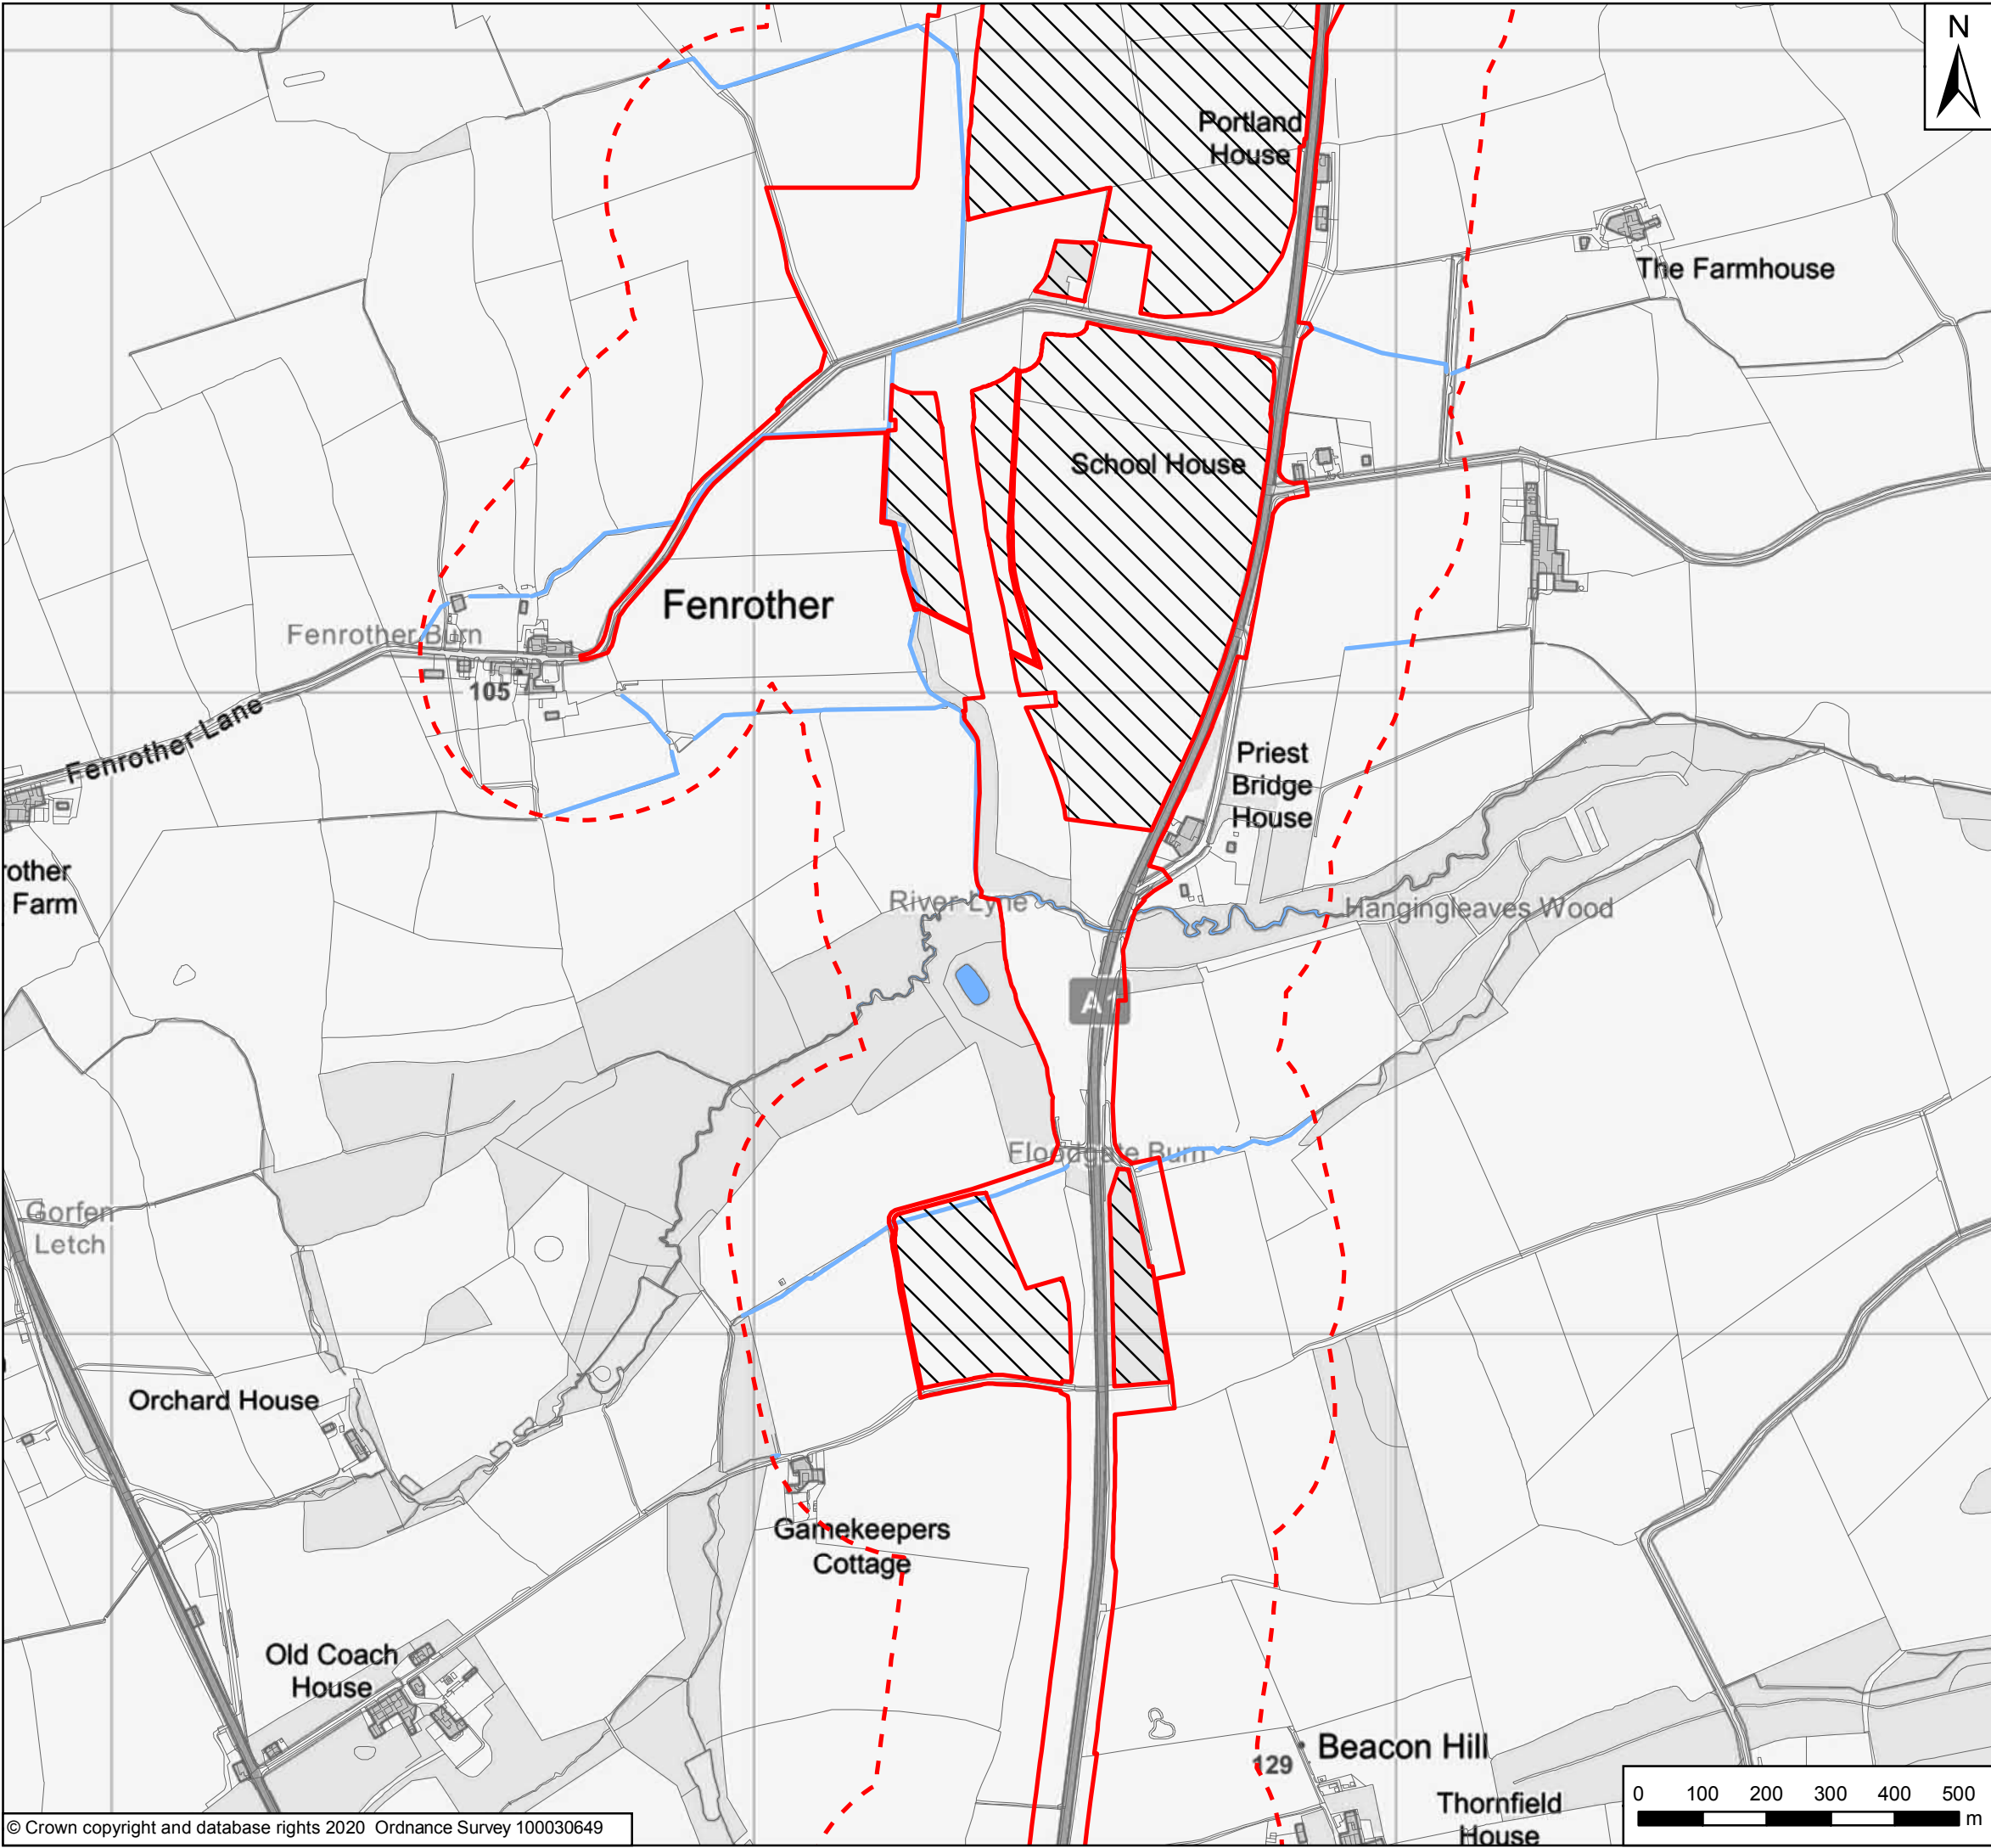

Key

- Order Limits
- Areas Excluded from Order Limits
- 250m Study Area
- Surface Watercourse
- Surface Water Bodies

P02	June 2020	Second Issue	GH	GM	KS
P01	15/07/19	First Issue	GH	CS	KS
Rev	Date	Description	By	Chk'd	App'd

Client

Project Title

A1 in Northumberland: Morpeth to Ellingham

Drawing Title

Figure 11.6 Hydrology - Surface Watercourses
Page 2 of 5

Scale	1:10,000	Drawn	GH	Checked	GM	Approved	KS	Authorised	DM
Original Size	A3	Date	15/07/19	Date	15/07/19	Date	15/07/19	Date	15/07/19


Drawing Status

For Information

Suitability


S1

Drawing Number	HE551459	Originator	WSP	Volume	6.5	Project Ref. No.	70044136
M2F	RP	LE	1942	Revision			P02
Location	Type	Role	Number				

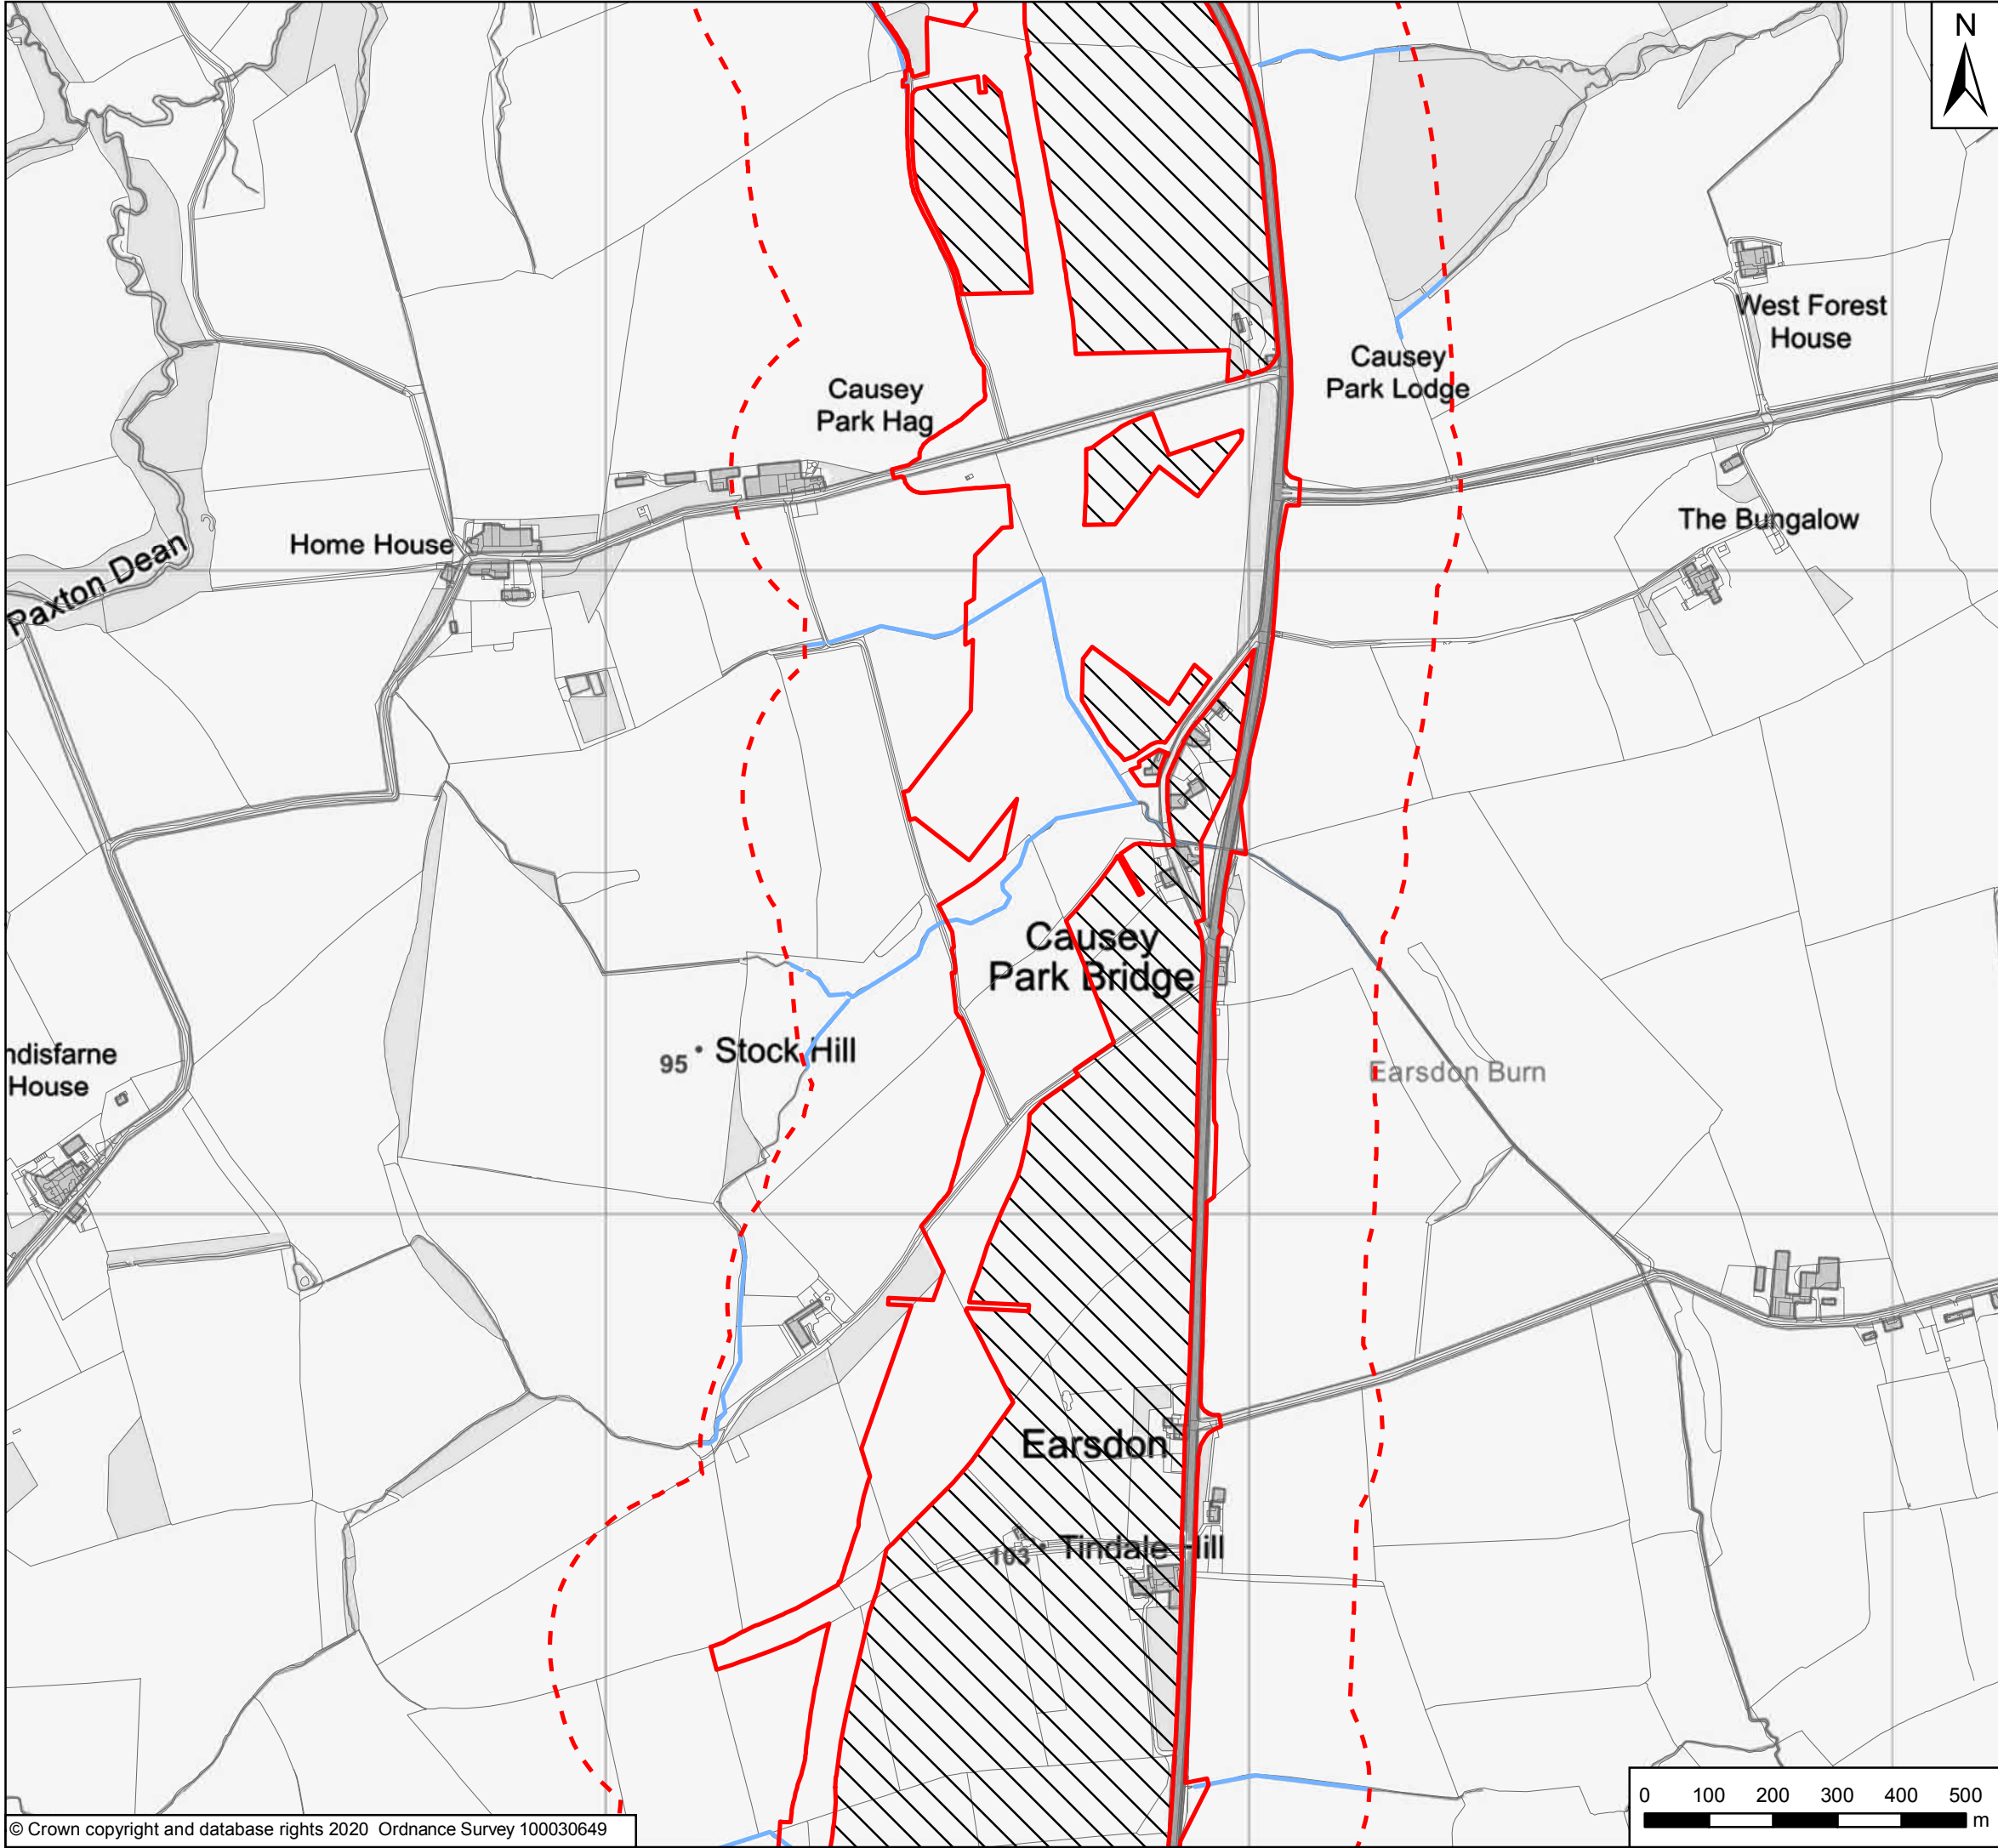

Key

- Order Limits
- Areas Excluded from Order Limits
- 250m Study Area
- Surface Watercourse
- Surface Water Bodies

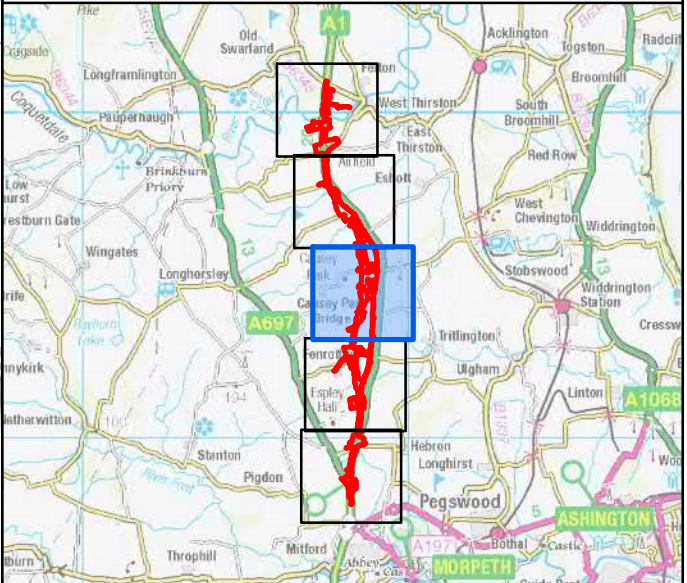


P02	June 2020	Second Issue	GH	GM	KS
P01	15/07/19	First Issue	GH	CS	KS
Rev	Date	Description	By	Chk'd	App'd


Client

Project Title
A1 in Northumberland: Morpeth to Ellingham

Drawing Title
Figure 11.6 Hydrology - Surface Watercourses
Page 3 of 5


Scale 1:10,000	Drawn GH	Checked GM	Approved KS	Authorised DM
Original Size A3	Date 15/07/19	Date 15/07/19	Date 15/07/19	Date 15/07/19
Drawing Status For Information				Suitability S1
Drawing Number Project HE551459		Originator WSP	Volume 6.5	Project Ref. No. 70044136
M2F Location		RP Type	LE Role	1942 Number
				Revision P02

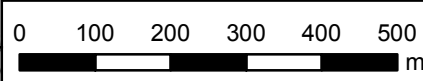

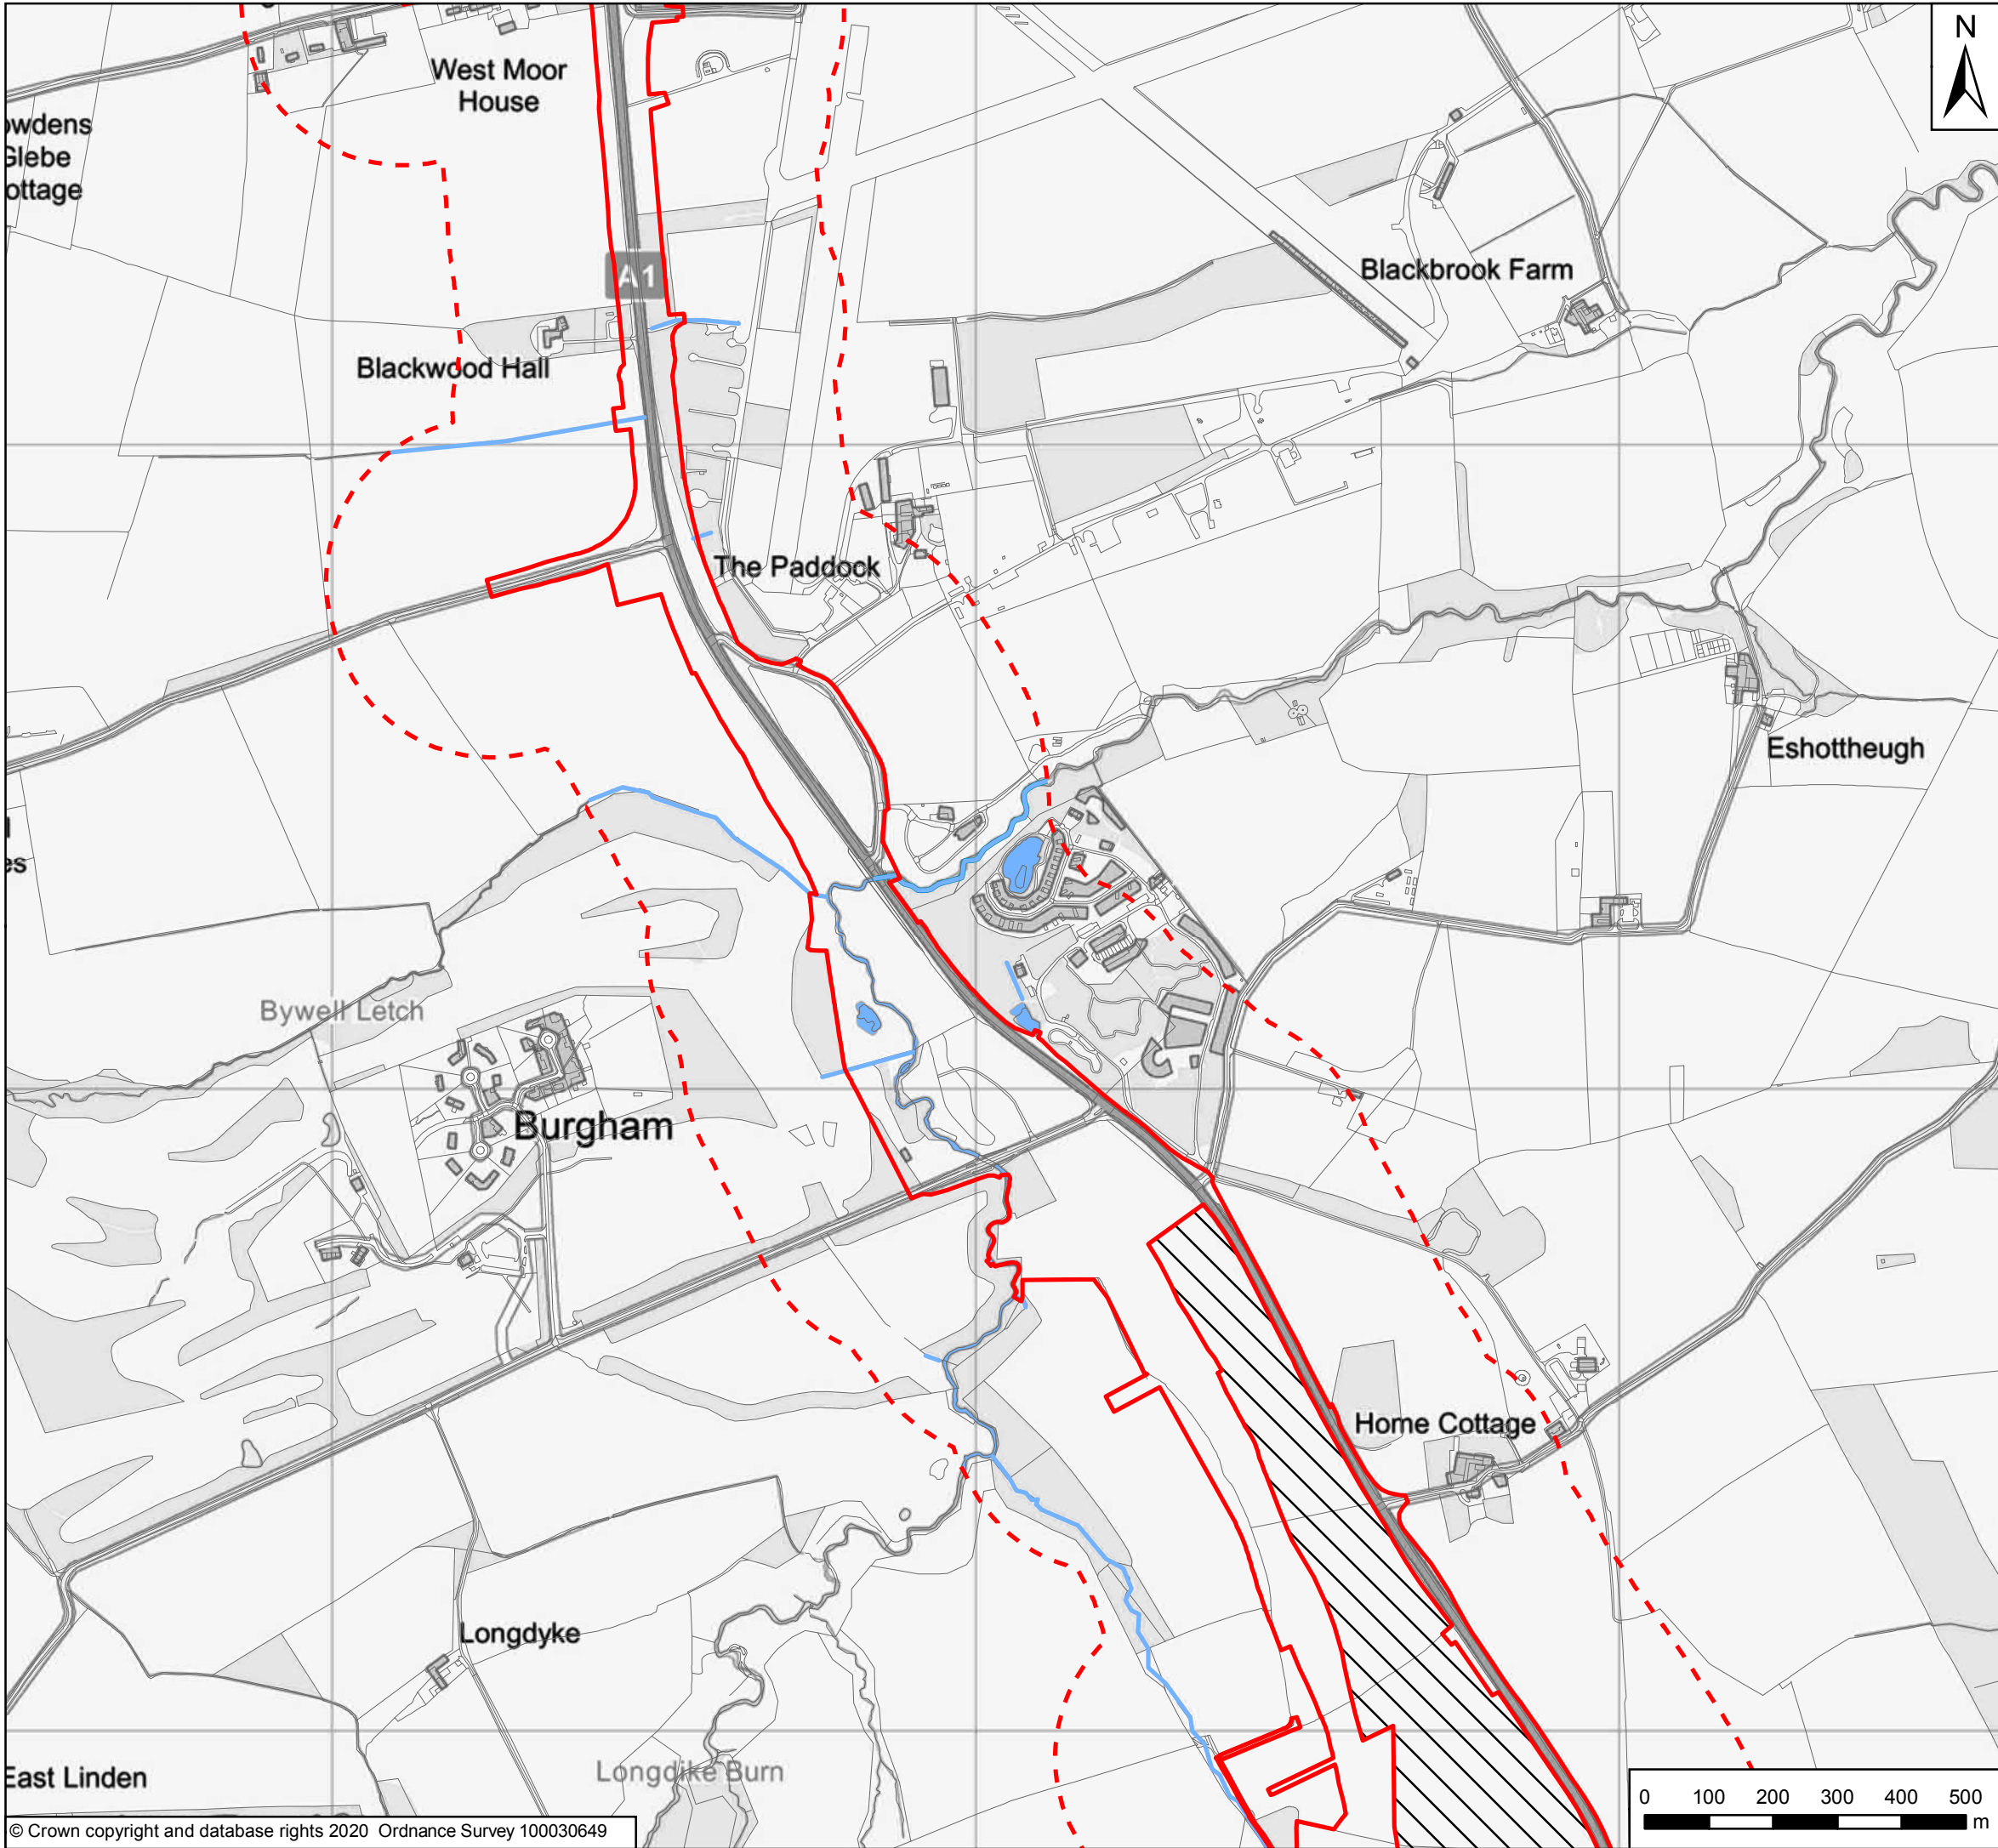

Key

- Order Limits
- Areas Excluded from Order Limits
- 250m Study Area
- Surface Watercourse
- Surface Water Bodies

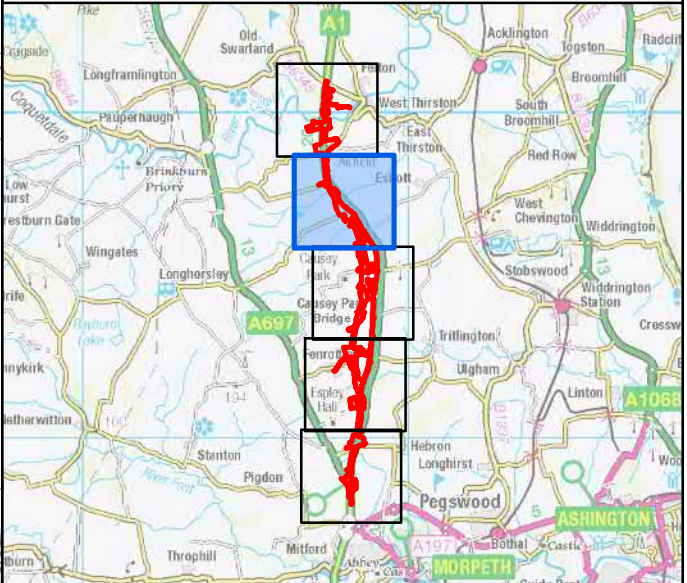


P02	June 2020	Second Issue	GH	GM	KS
P01	15/07/19	First Issue	GH	CS	KS
Rev	Date	Description	By	Chk'd	App'd


Client

Project Title A1 in Northumberland: Morpeth to Ellingham


Drawing Title
Figure 11.6 Hydrology - Surface Watercourses
Page 4 of 5

Scale 1:10,000	Drawn GH	Checked GM	Approved KS	Authorised DM
Original Size A3	Date 15/07/19	Date 15/07/19	Date 15/07/19	Date 15/07/19
Drawing Status For Information				Suitability S1
Drawing Number Project HE551459		Originator WSP	Volume 6.5	Project Ref. No. 70044136
M2F Location		RP Type	LE Role	1942 Number
				Revision P02

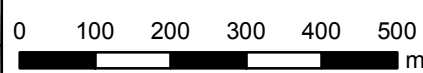

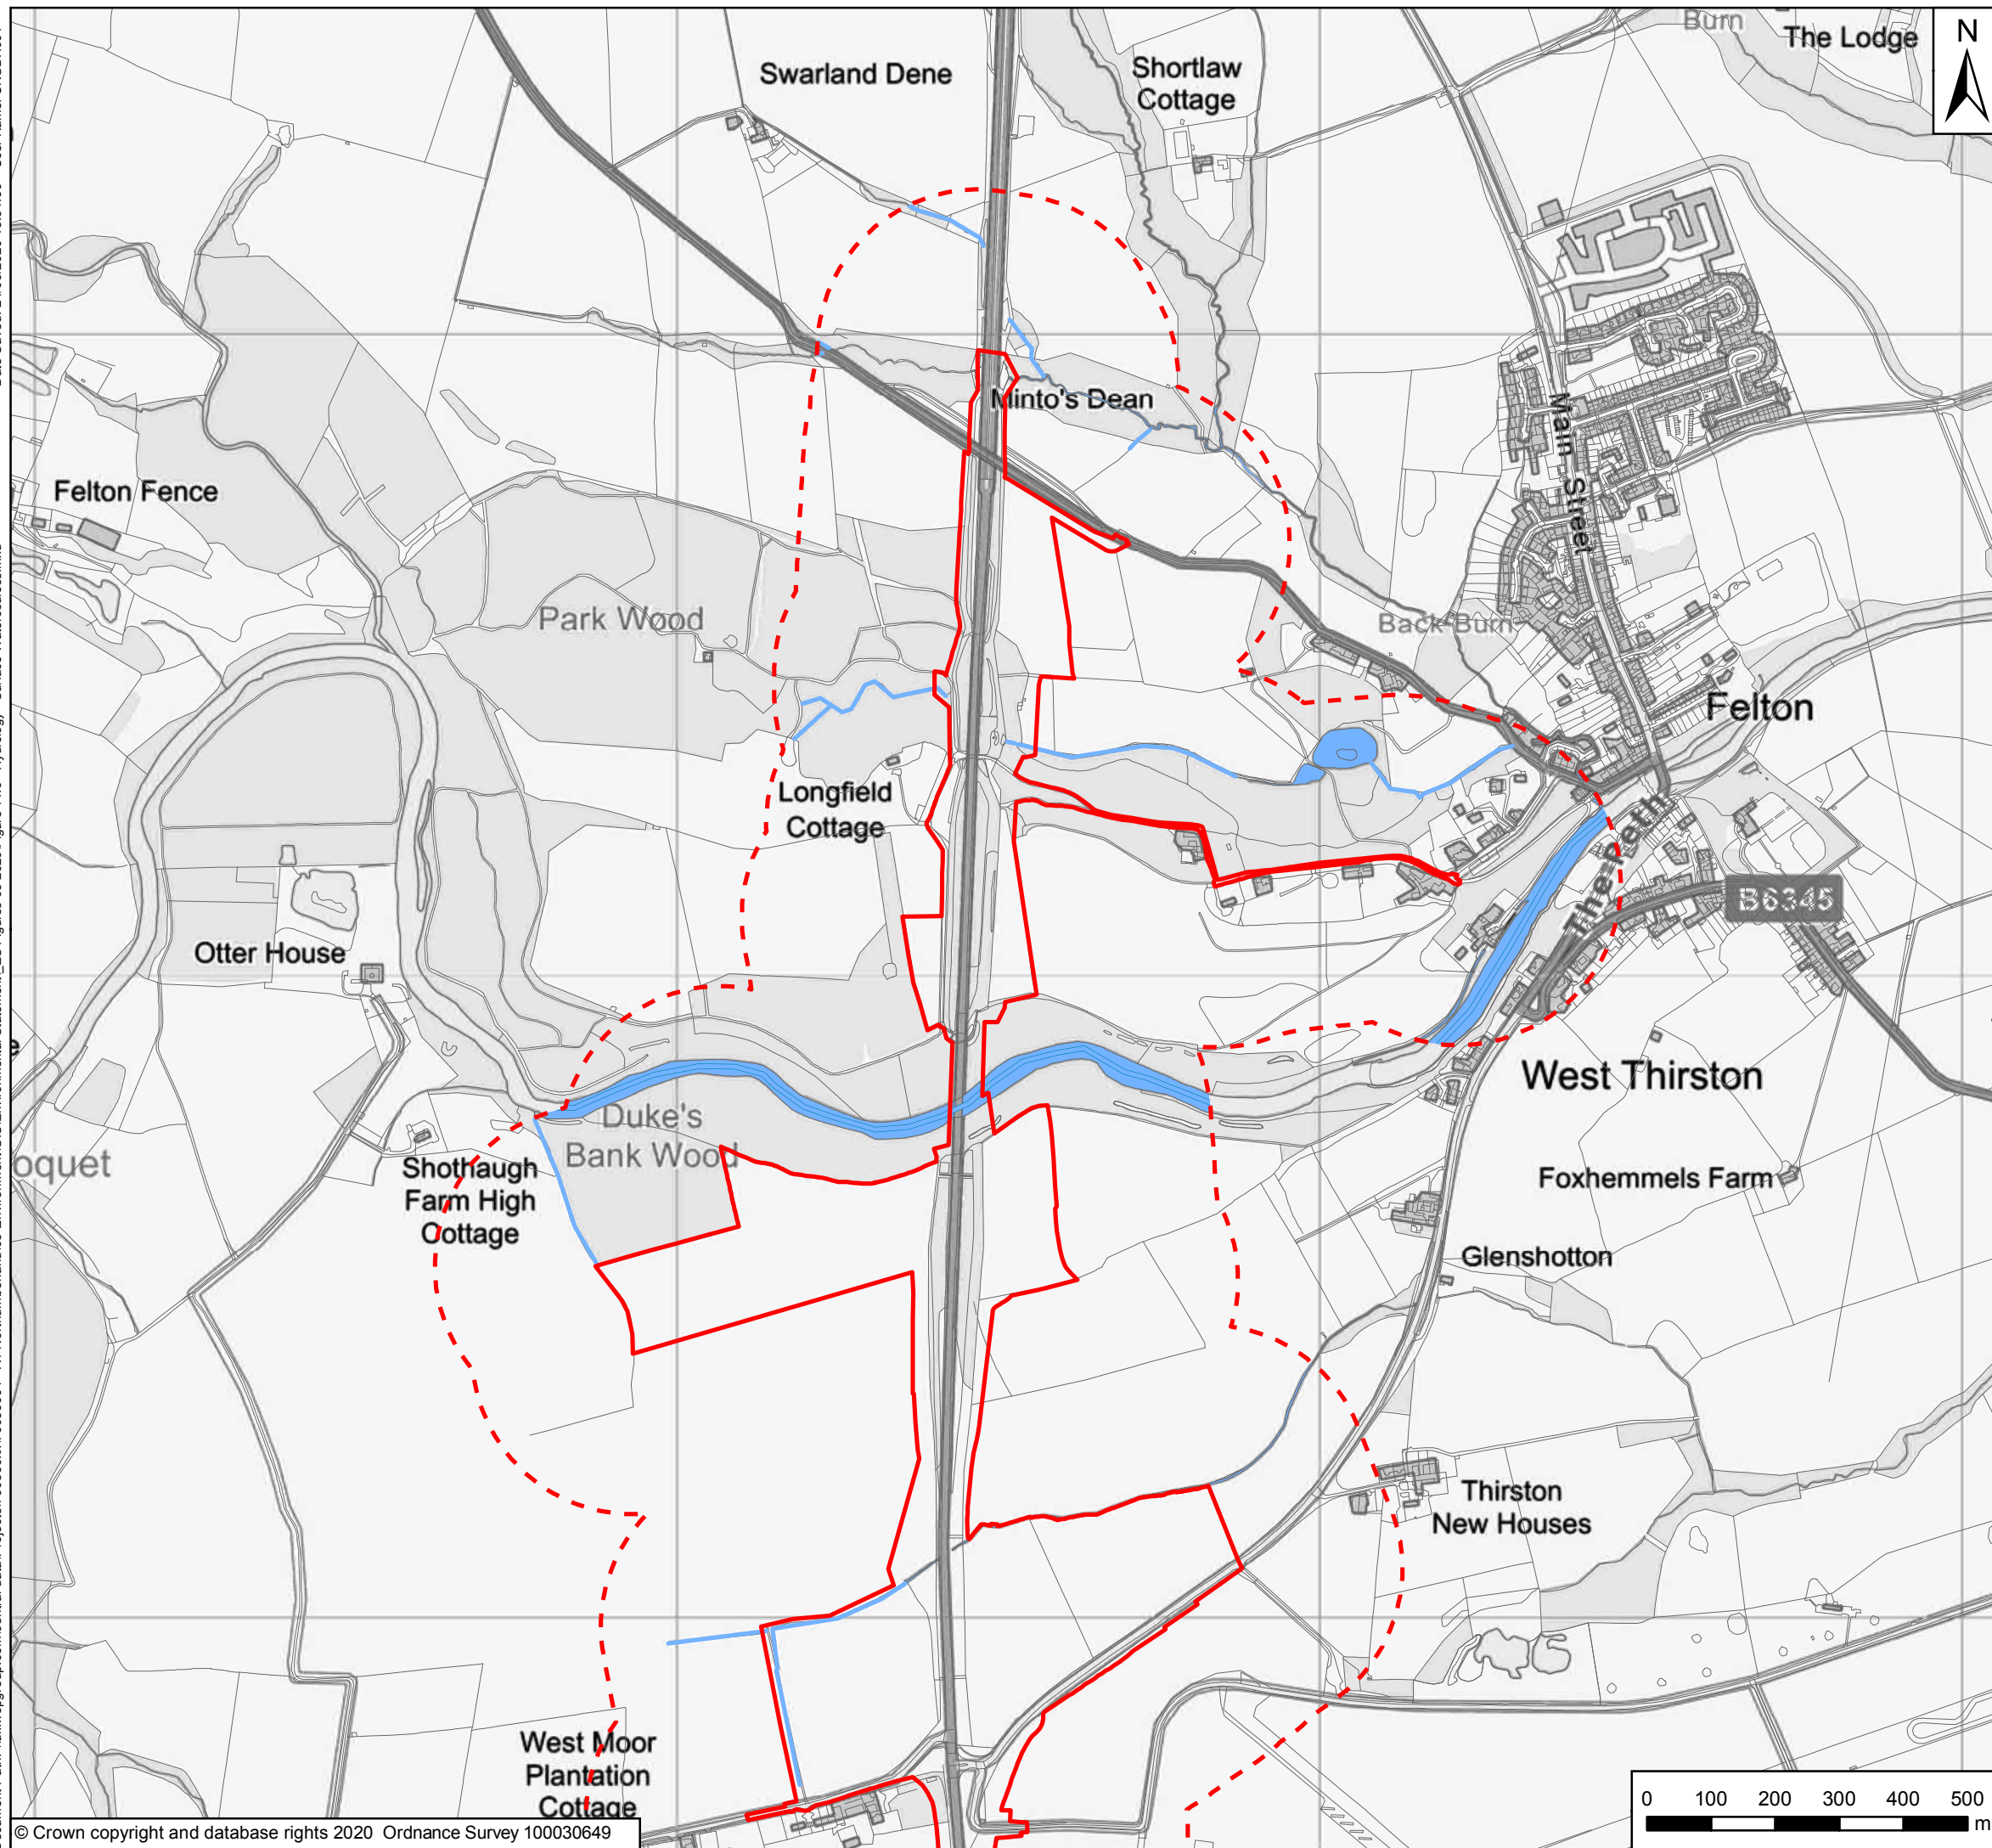

-  Order Limits
-  Areas Excluded from Order Limits
-  250m Study Area
- Surface Watercourse
-  Surface Water Bodies

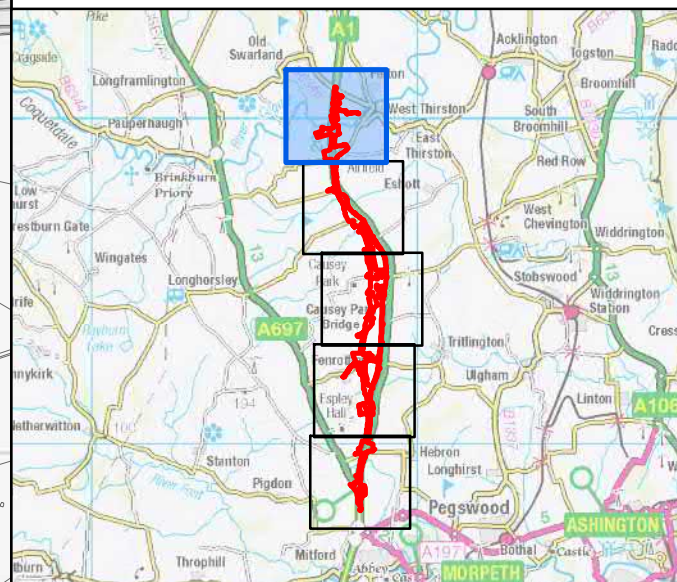

P02	June 2020	Second Issue	GH	GM	KS
P01	15/07/19	First Issue	GH	CS	KS
Rev	Date	Description	By	Chk'd	App'd

Client

 **highways**
england

Project Title	A1 in Northumberland: Morpeth to Ellingham
---------------	--

Drawing Title

Figure 11.6 Hydrology - Surface Watercourses
Page 5 of 5

Scale 1:10,000	Drawn GH	Checked GM	Approved KS	Authorised DM
Original Size A3	Date 15/07/19	Date 15/07/19	Date 15/07/19	Date 15/07/19

Drawing Status	Suitability
For Information	S1

Drawing Number Project			Originator		Volume		Project Ref. No.
HE551459			WSP		6.5		70044136
M2F Location			RP Type	LE Role	1942 Number		Revision P02

© Crown copyright 2020.

You may re-use this information (not including logos) free of charge in any format or medium, under the terms of the Open Government Licence. To view this licence: visit www.nationalarchives.gov.uk/doc/open-government-licence/ write to the Information Policy Team, The National Archives, Kew, London TW9 4DU, or email psi@nationalarchives.gsi.gov.uk.

This document is also available on our website at www.gov.uk/highways

If you have any enquiries about this document A1inNorthumberland@highwaysengland.co.uk or call 0300 470 4580*.

*Calls to 03 numbers cost no more than a national rate call to an 01 or 02 number and must count towards any inclusive minutes in the same way as 01 and 02 calls.

These rules apply to calls from any type of line including mobile, BT, other fixed line or payphone. Calls may be recorded or monitored.

Registered office Bridge House, 1 Walnut Tree Close, Guildford GU1 4LZ
Highways England Company Limited registered in England and Wales number 09346363