

A1 in Northumberland: Morpeth to Ellingham

Scheme Number: TR010041

6.5 Environmental Statement – Figure 6.4 Receptors Affected by Earthworks and Bridge Construction

Part A

APFP Regulation 5(2)(a)

Planning Act 2008

Infrastructure Planning (Applications: Prescribed
Forms and Procedure) Regulations 2009

June 2020

Infrastructure Planning

Planning Act 2008

The Infrastructure Planning (Applications: Prescribed Forms and Procedure) Regulations 2009


The A1 in Northumberland: Morpeth to Ellingham Development Consent Order 20[xx]

Environmental Statement - Figures

Regulation Reference:	APFP Regulation 5(2)(a)
Planning Inspectorate Scheme Reference	TR010041
Application Document Reference	TR010041/APP/6.5
Author:	A1 in Northumberland: Morpeth to Ellingham Project Team, Highways England


Version	Date	Status of Version
Rev 0	June 2020	Application Issue

Document Path: \\uk.wspgroup.com\central data\Projects\7003600\A1 Northumberland\03 Environment\Acoustics\06 Models\01 Arc GIS\05 Figures\01 MXDs\Fig 6.4 Construction Figure.mxd
Date Saved: 22/05/2020 15:03:40 User Name: UKRJM017

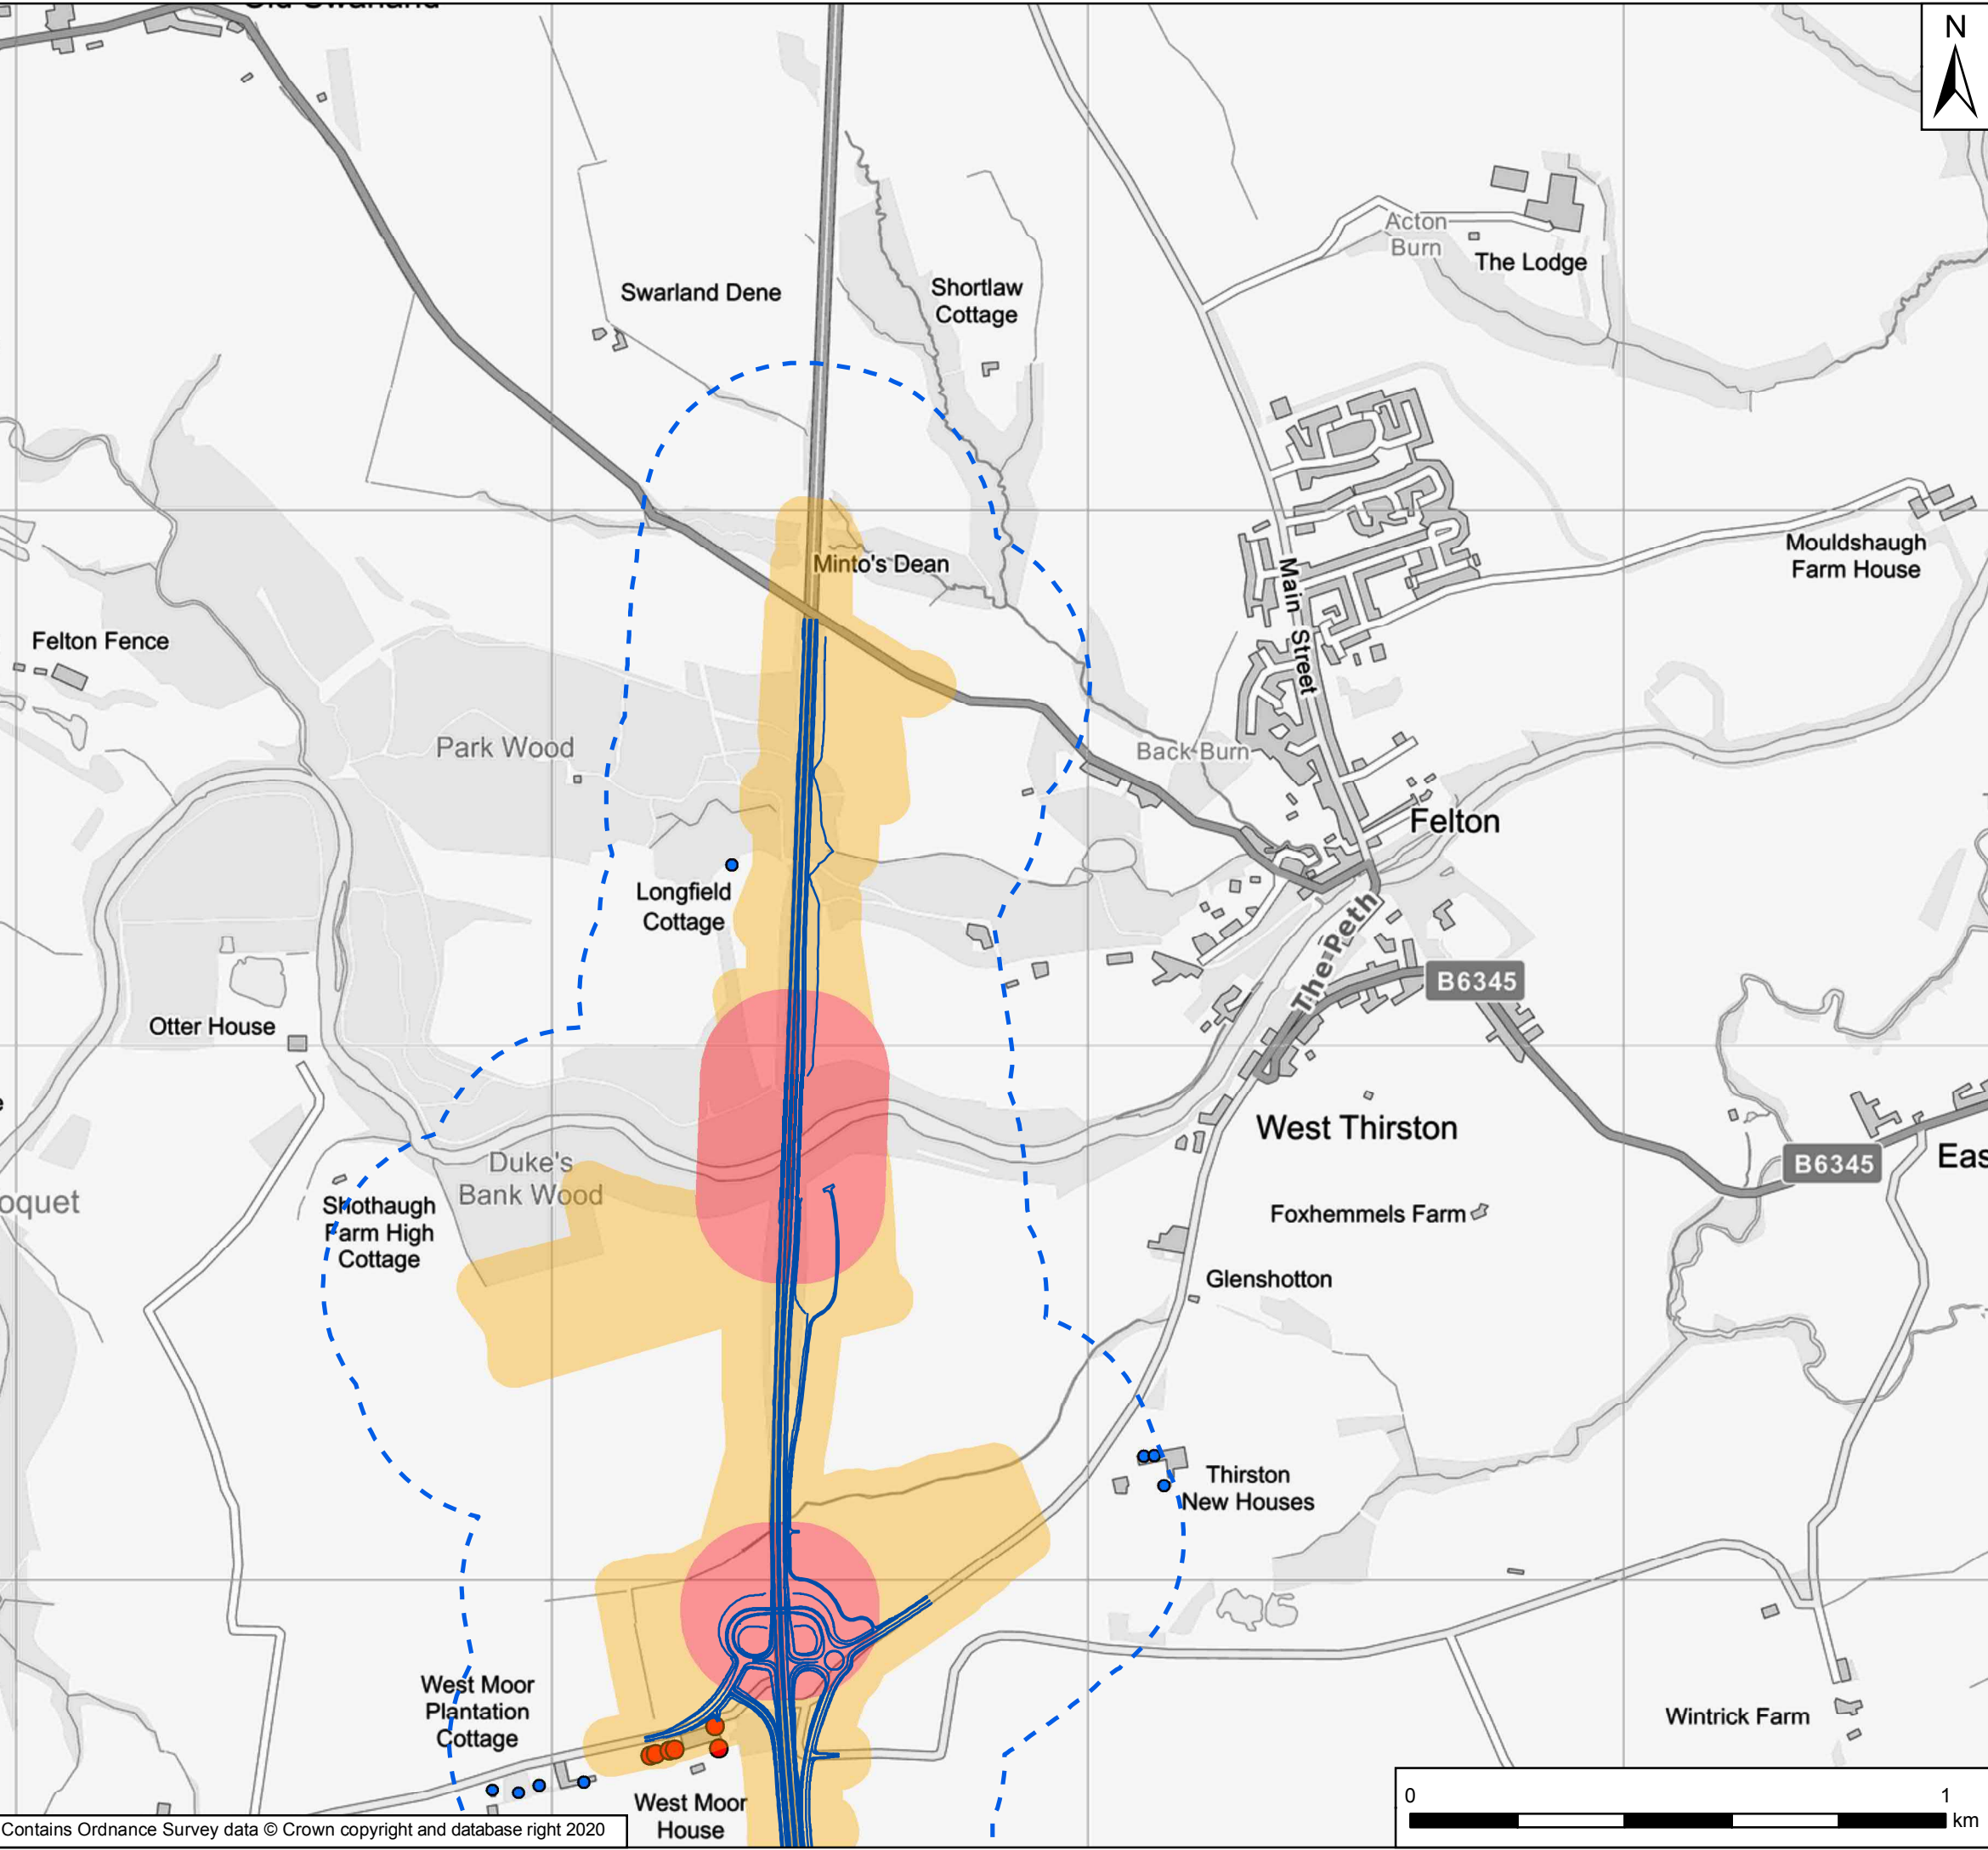

- Key
- Construction Study Area
 - General Arrangement
 - Bridge Piling SOAEL Zone (vibration)
 - Earthworks Daytime SOAEL Zone (noise)
 - Receptors within Earthworks Daytime SOAEL Zone
 - Receptors within 300m of construction works

P02	June 2020	Second Issue	MA	NM	KS
P01	16/05/20	First Issue	MA	NM	KS
Rev	Date	Description	By	Chk'd	App'd
Client					
					
Project Title					
A1 in Northumberland: Morpeth to Ellingham					
Drawing Title					
Figure 6.4 Receptors Affected by Earthworks and Bridge Construction Page 1 of 5					
Scale	1:12,000	Drawn	MA	Checked	NM
				Approved	KS
				Authorised	NR
Original Size	A3	Date	16/05/20	Date	16/05/20
Drawing Status					Suitability
For Information					S1
Drawing Number		Originator		Volume	
Project		WSP		6.5	
HE551459					
M2F		RP	LE	1942	
Location		Type	Role	Number	
				Project Ref. No.	
				70044136	
				Revision	
				P02	

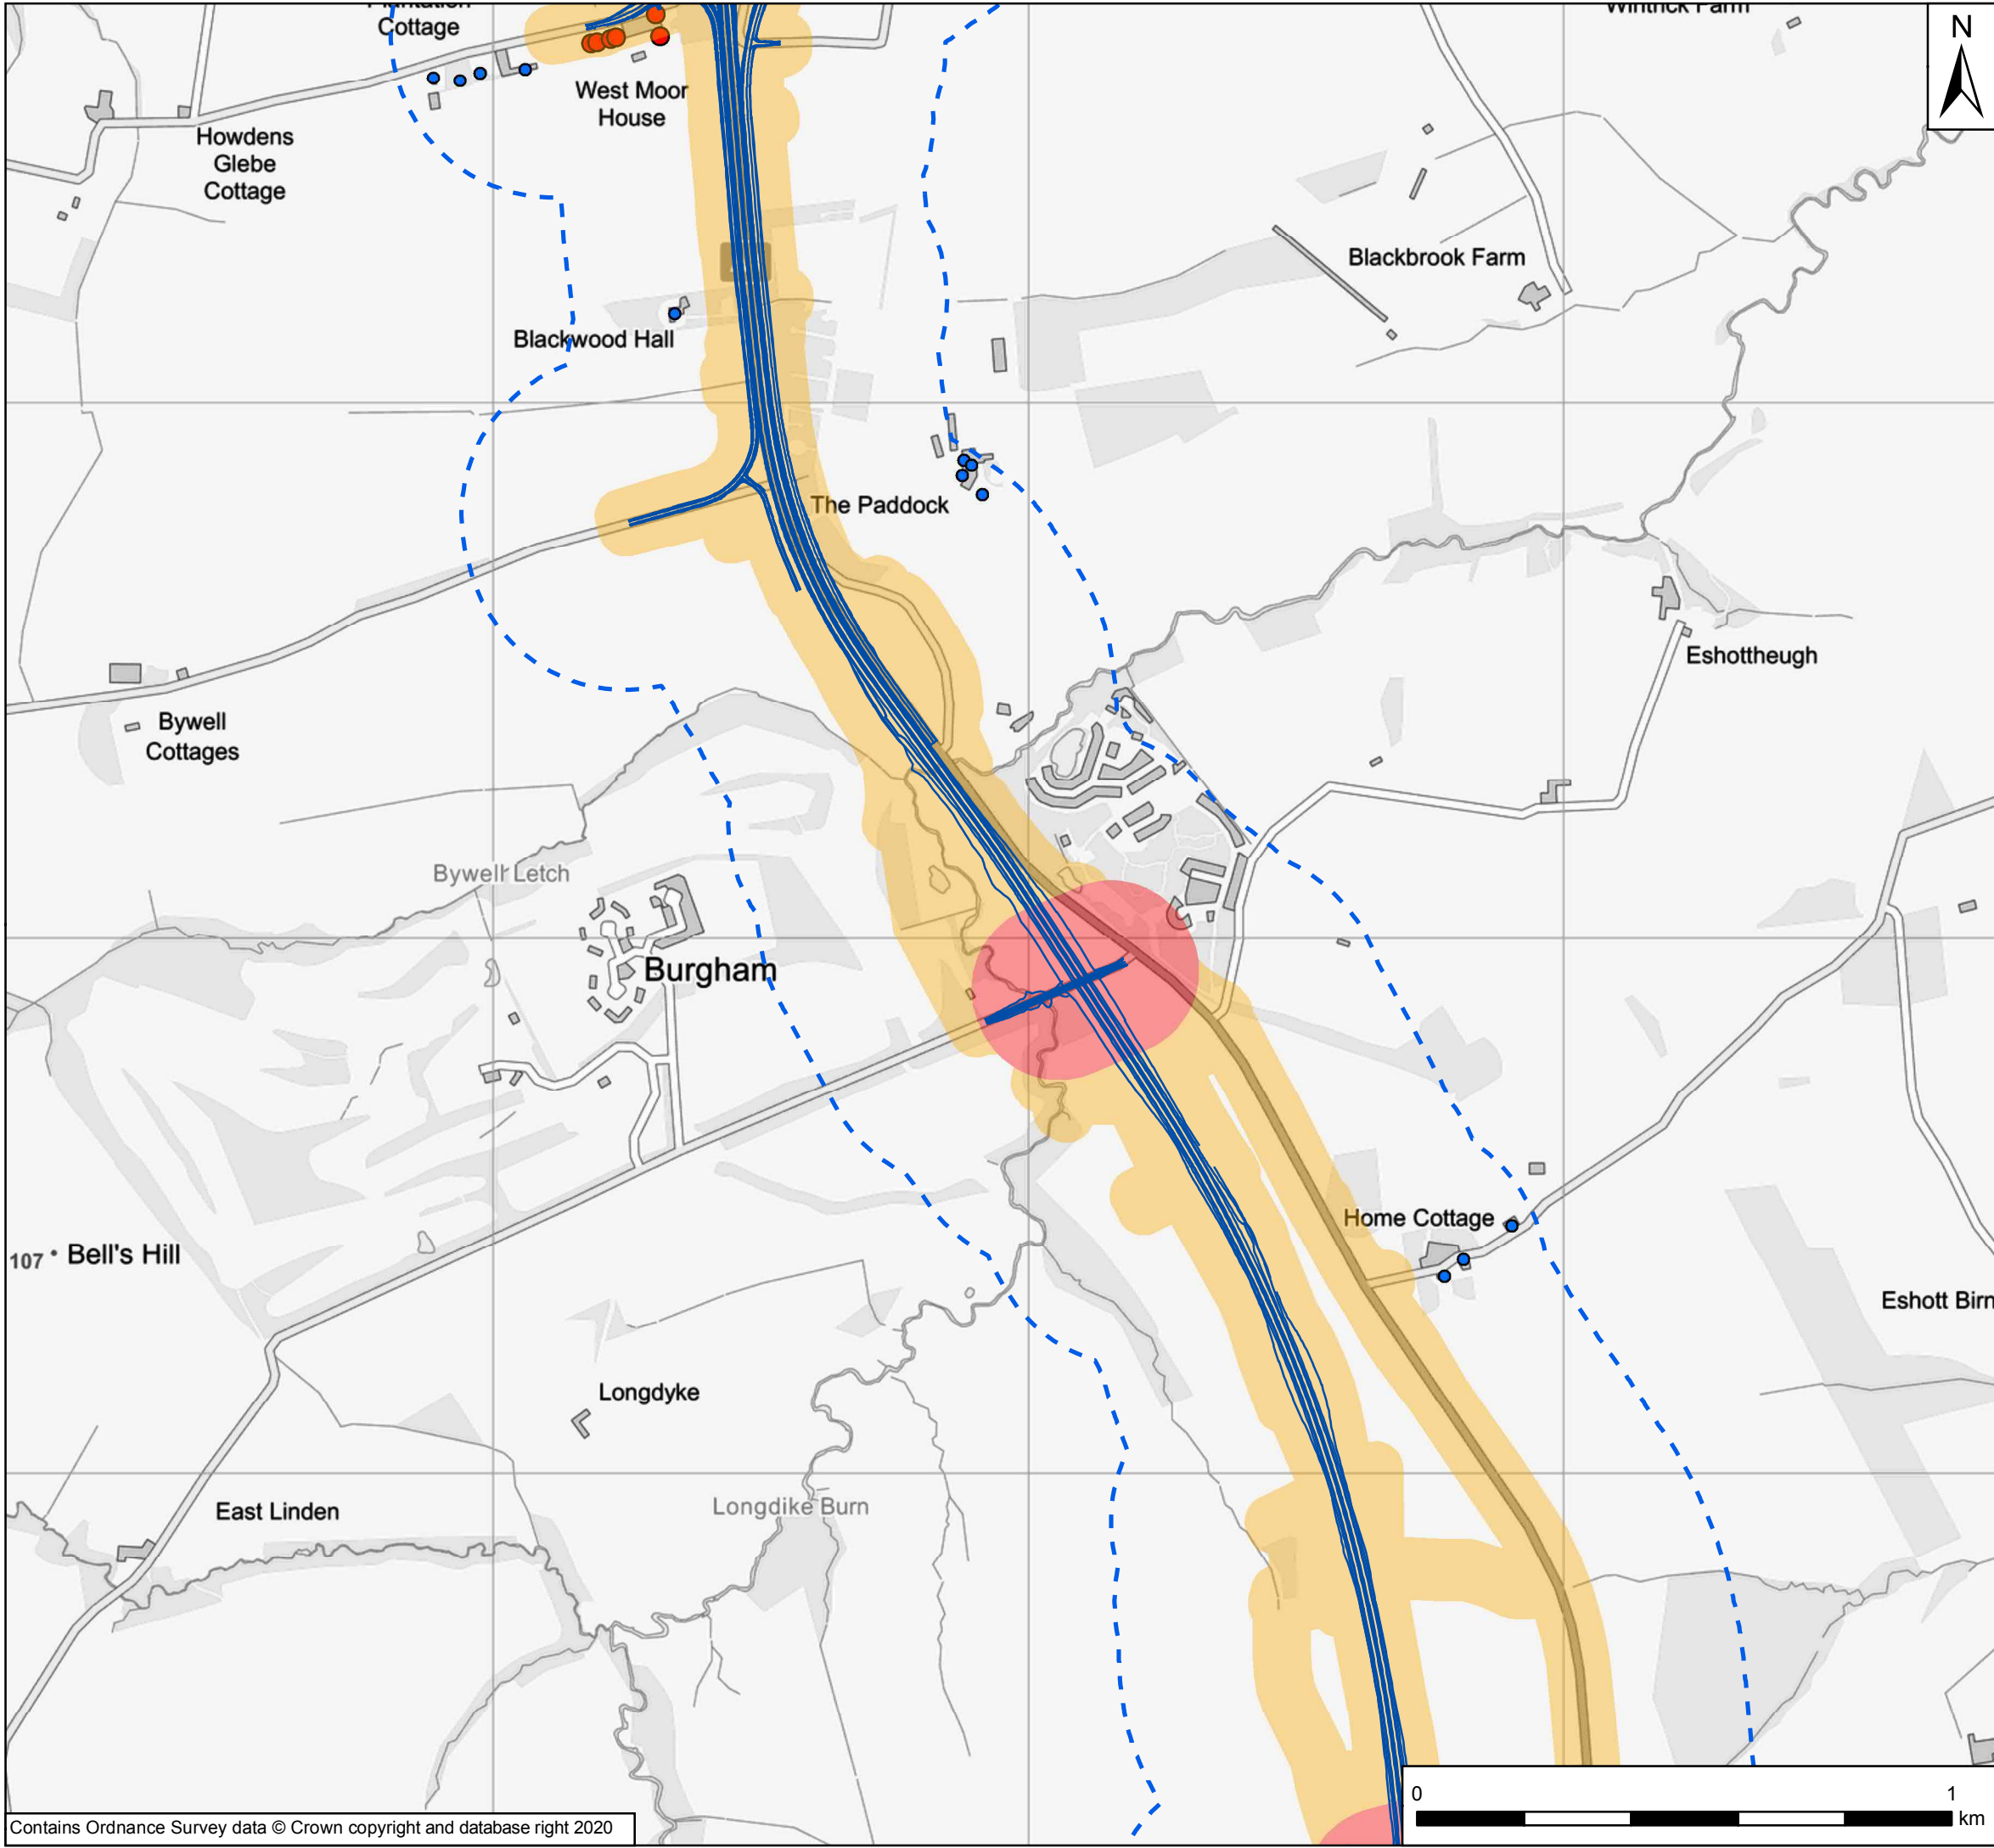


Key

- Construction Study Area
- General Arrangement
- Bridge Piling SOAEL Zone (vibration)
- Earthworks Daytime SOAEL Zone (noise)
- Receptors within Earthworks Daytime SOAEL Zone
- Receptors within 300m of construction works

P02	June 2020	Second Issue	MA	NM	KS
P01	16/05/20	First Issue	MA	NM	KS
Rev	Date	Description	By	Chk'd	App'd
Client					
Project Title					
A1 in Northumberland: Morpeth to Ellingham					
Drawing Title					
Figure 6.4 Receptors Affected by Earthworks and Bridge Construction Page 2 of 5					
Scale	1:12,000	Drawn	MA	Checked	NM
Original Size	A3	Date	16/05/20	Date	16/05/20
Drawing Status					Suitability
For Information					S1
Drawing Number		Originator	Volume	Project Ref. No.	
HE551459		WSP	6.5	70044136	
M2F		RP	LE	1942	Revision
Location		Type	Role	Number	P02

Document Path: \\uk.wspgroup.com\central data\Projects\700360xx\70036004 - A1 Northumberland\03 Environment\Acoustics\06 Models\01 Arc GIS\05 Figures\01 MXDs\Fig 6.4 Construction Figure.mxd
Date Saved: 22/05/2020 15:03:40 User Name: UKRJM017

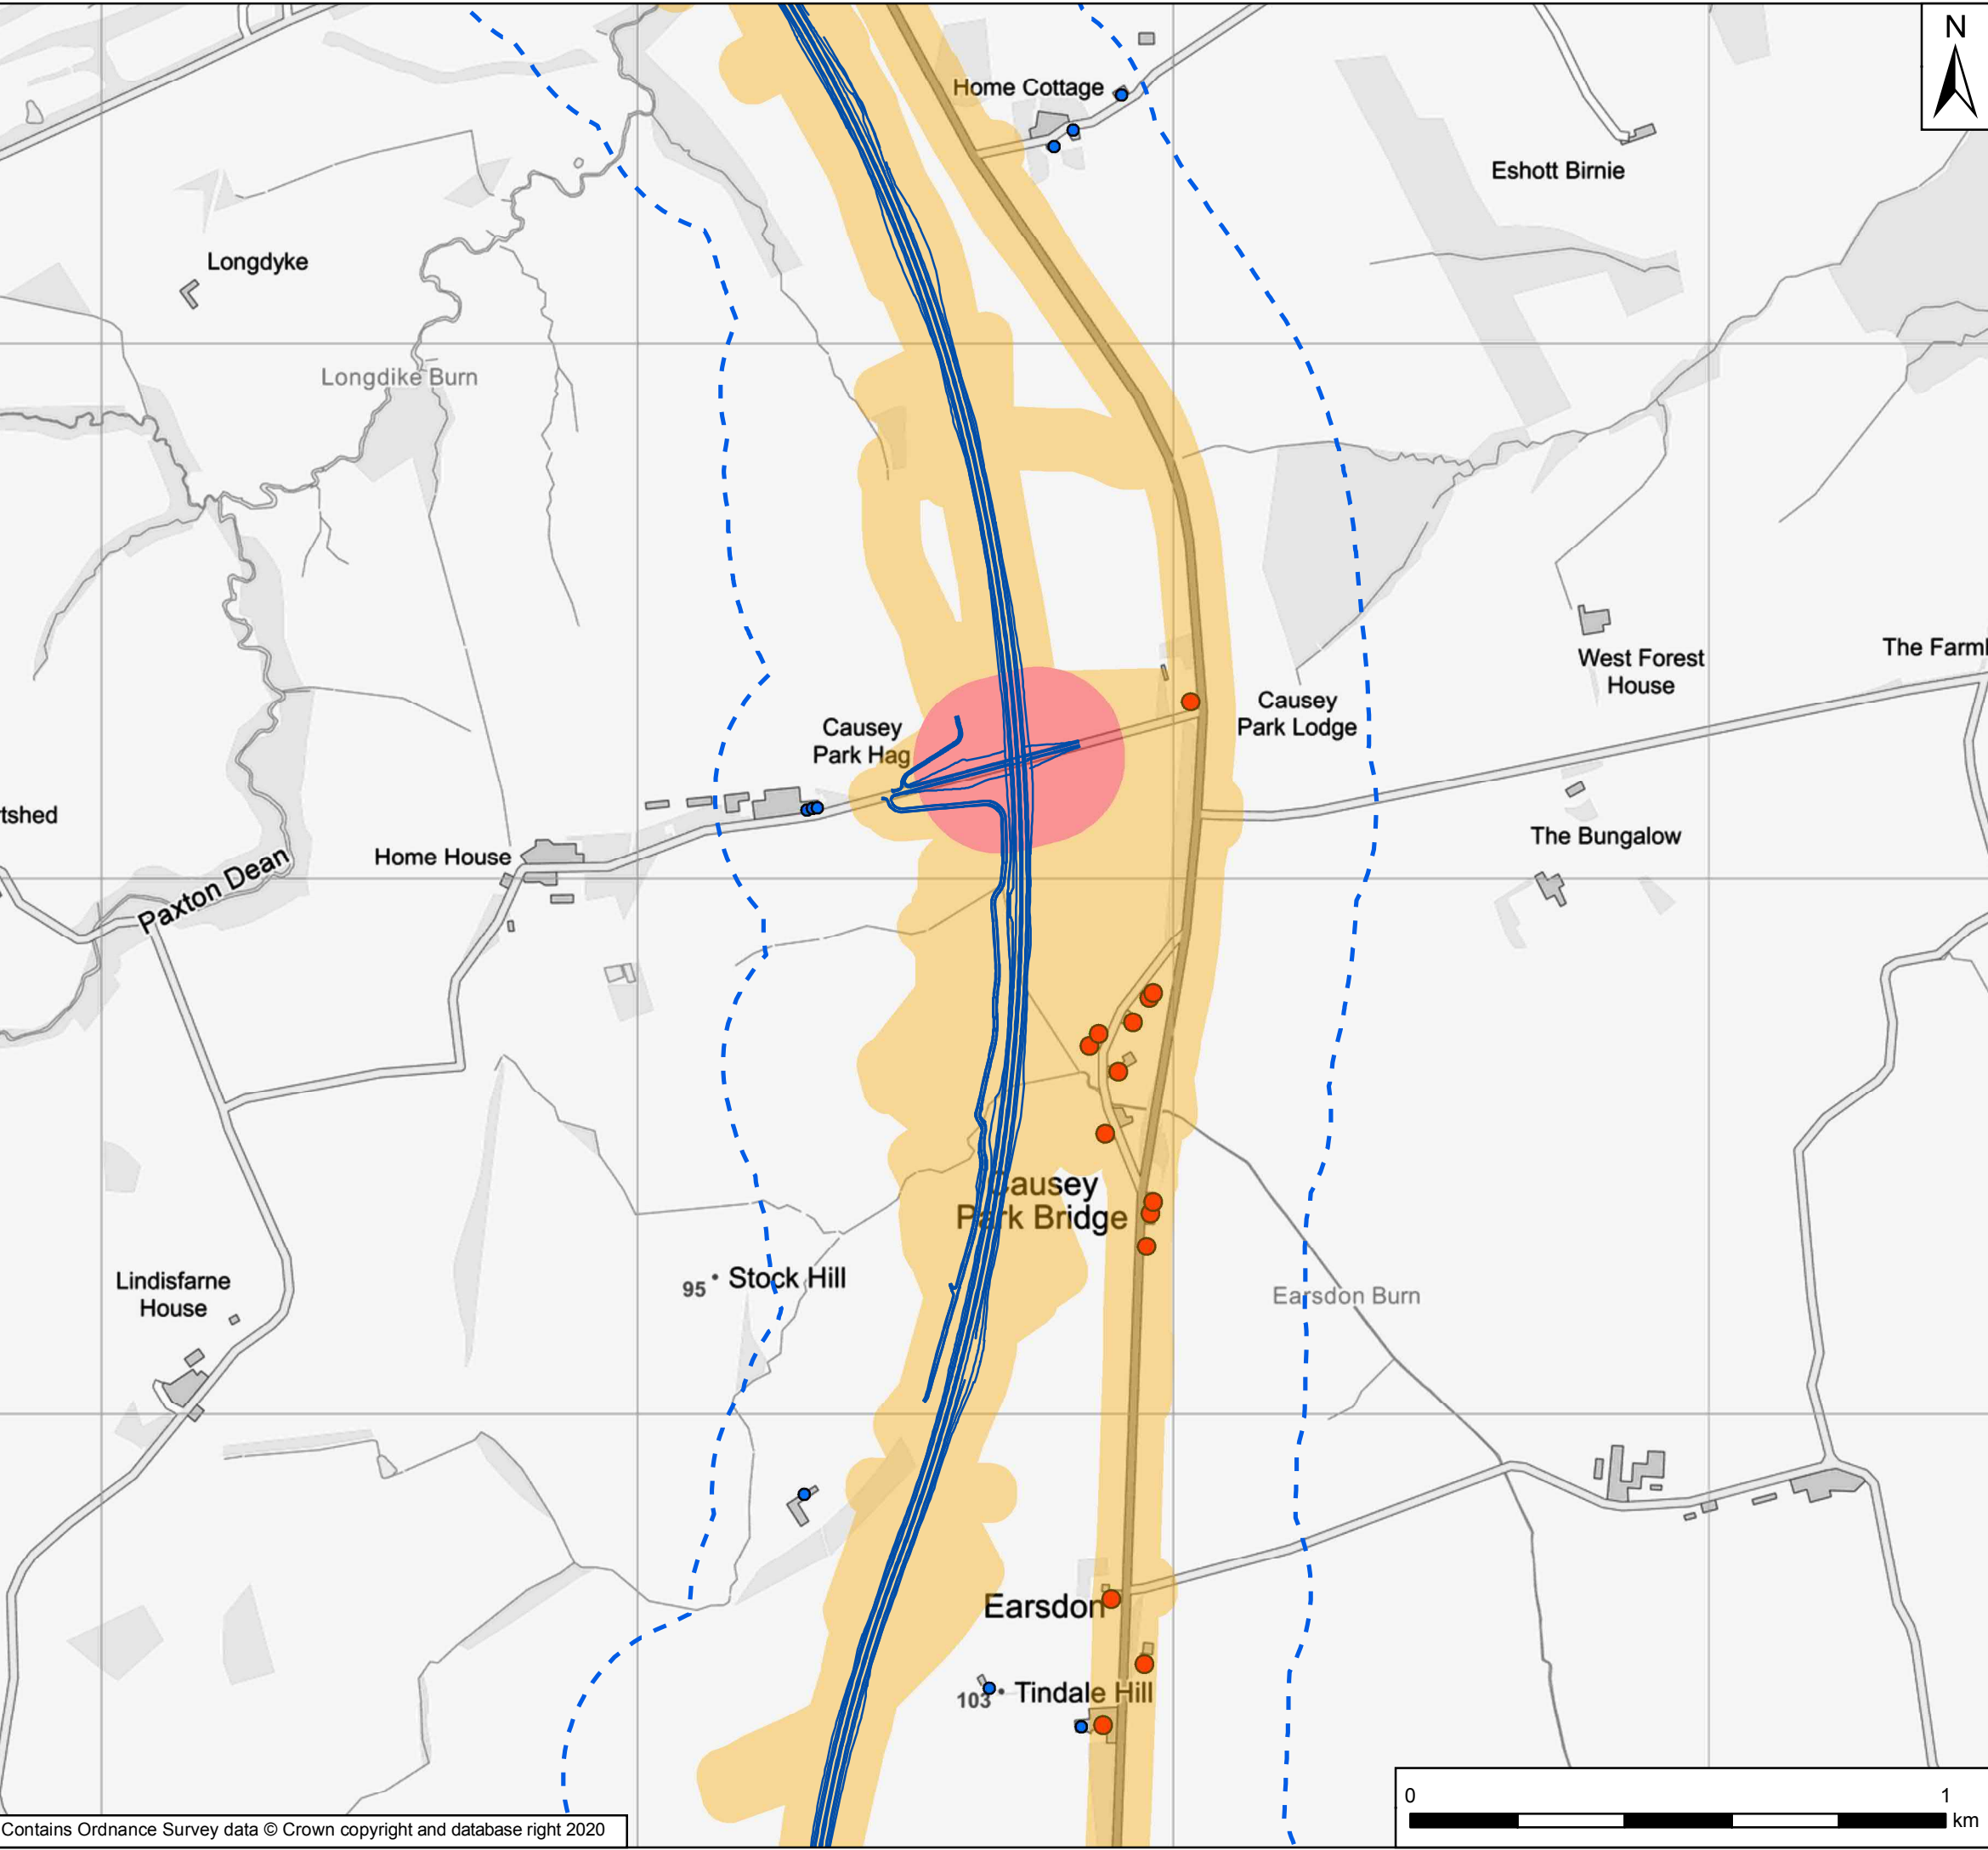

- Key
- Construction Study Area
 - General Arrangement
 - Bridge Piling SOAEL Zone (vibration)
 - Earthworks Daytime SOAEL Zone (noise)
 - Receptors within Earthworks Daytime SOAEL Zone
 - Receptors within 300m of construction works

P02	June 2020	Second Issue	MA	NM	KS
P01	16/05/20	First Issue	MA	NM	KS
Rev	Date	Description	By	Chk'd	App'd

Client

Project Title
A1 in Northumberland: Morpeth to Ellingham

Drawing Title
Figure 6.4 Receptors Affected by Earthworks and Bridge Construction
Page 3 of 5


Scale 1:12,000	Drawn MA	Checked NM	Approved KS	Authorised NR
Original Size A3	Date 16/05/20	Date 16/05/20	Date 16/05/20	Date 16/05/20

Drawing Status For Information	Suitability S1
-----------------------------------	-------------------

Drawing Number Project HE551459	Originator WSP	Volume 6.5	Project Ref. No. 70044136
M2F Location	RP Type	LE Role	1942 Number
			Revision P02



Date Saved: 22/05/2020 15:03:40 User Name: UKRJM017
Document Path: \\uk.wspgroup.com\central data\Projects\700360\A1 Northumberland\03 Environment\Acoustics\06 Models\01 Arc GIS\05 Figures\01 MXDs\Fig 6.4 Construction Figure.mxd

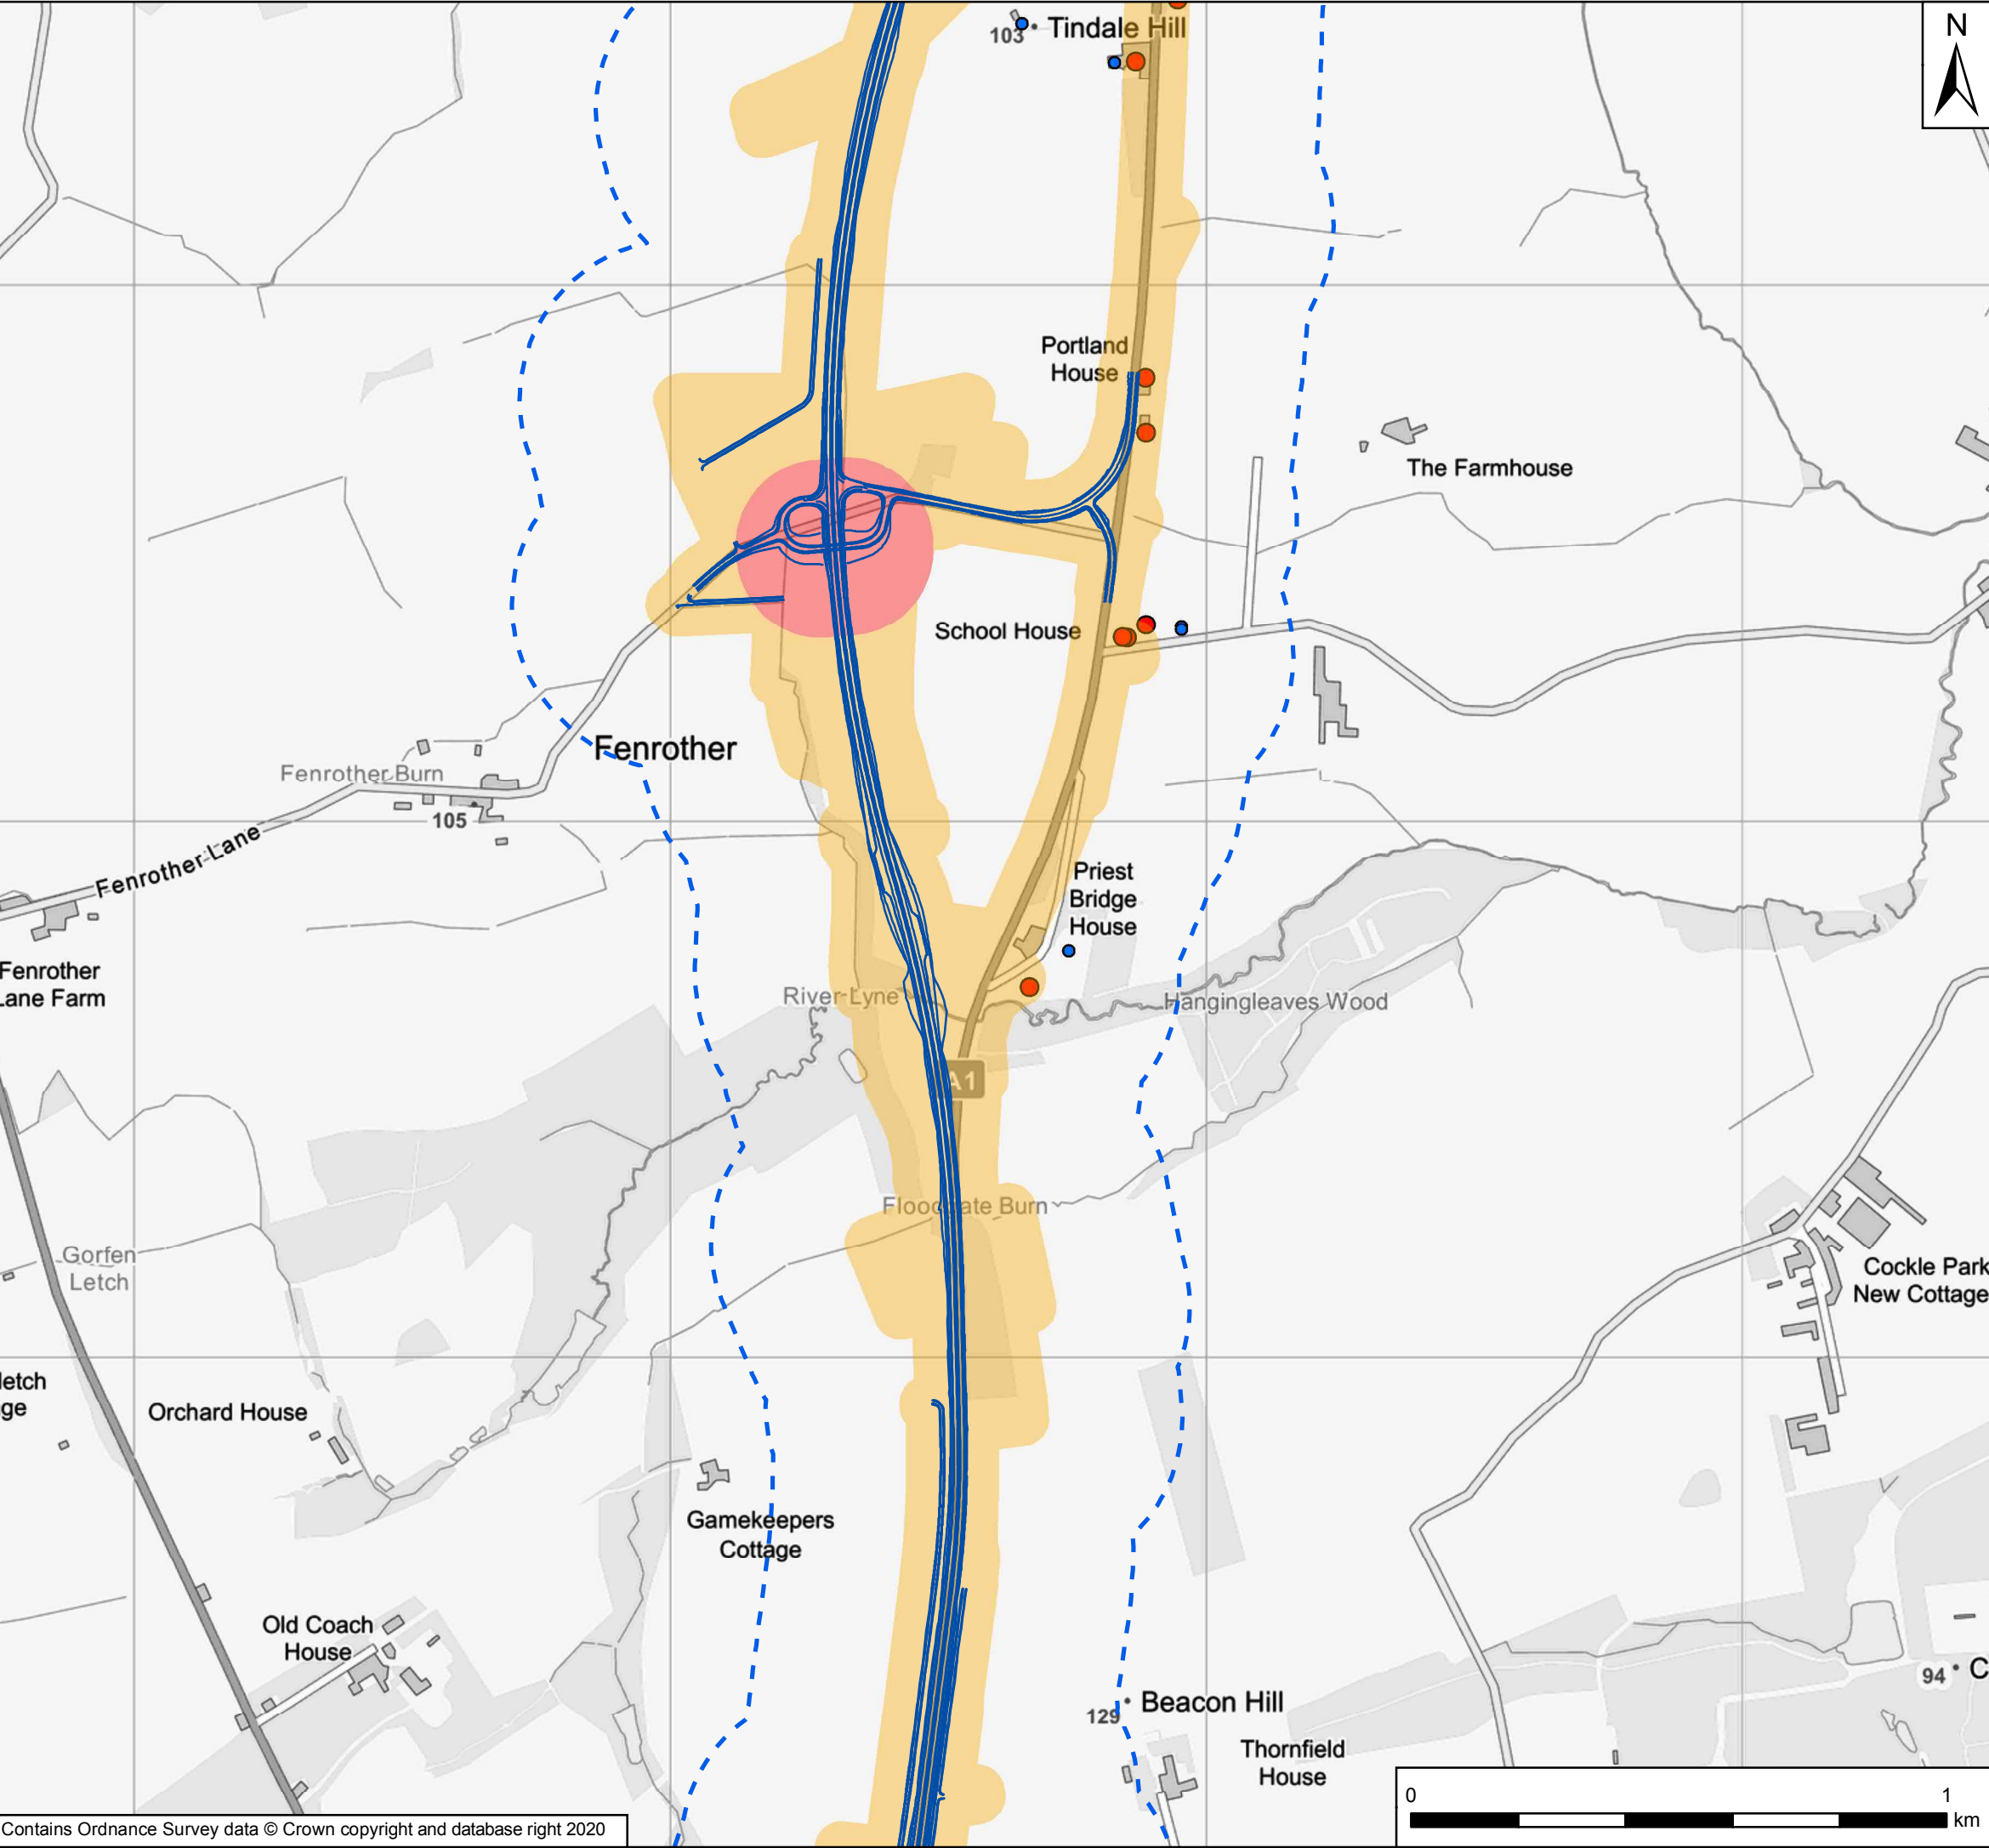

- Key
- Construction Study Area
 - General Arrangement
 - Bridge Piling SOAEL Zone (vibration)
 - Earthworks Daytime SOAEL Zone (noise)
 - Receptors within Earthworks Daytime SOAEL Zone
 - Receptors within 300m of construction works

P02	June 2020	Second Issue	MA	NM	KS
P01	16/05/20	First Issue	MA	NM	KS
Rev	Date	Description	By	Chk'd	App'd

Client



Project Title
A1 in Northumberland: Morpeth to Ellingham

Drawing Title
Figure 6.4 Receptors Affected by Earthworks and Bridge Construction
Page 4 of 5


Scale 1:12,000	Drawn MA	Checked NM	Approved KS	Authorised NR
Original Size A3	Date 16/05/20	Date 16/05/20	Date 16/05/20	Date 16/05/20

Drawing Status For Information	Suitability S1
-----------------------------------	-------------------

Drawing Number Project HE551459	Originator WSP	Volume 6.5	Project Ref. No. 70044136
M2F Location	RP Type	LE Role	1942 Number
			Revision P02



Date Saved: 22/05/2020 15:03:40 User Name: UKRJM017
Document Path: \\uk.wspgroup.com\central data\Projects\700360xx\70036004 - A1 Northumberland\03 Environment\Acoustics\06 Models\01 Arc GIS\05 Figures\01 MXDs\Fig 6.4 Construction Figure.mxd

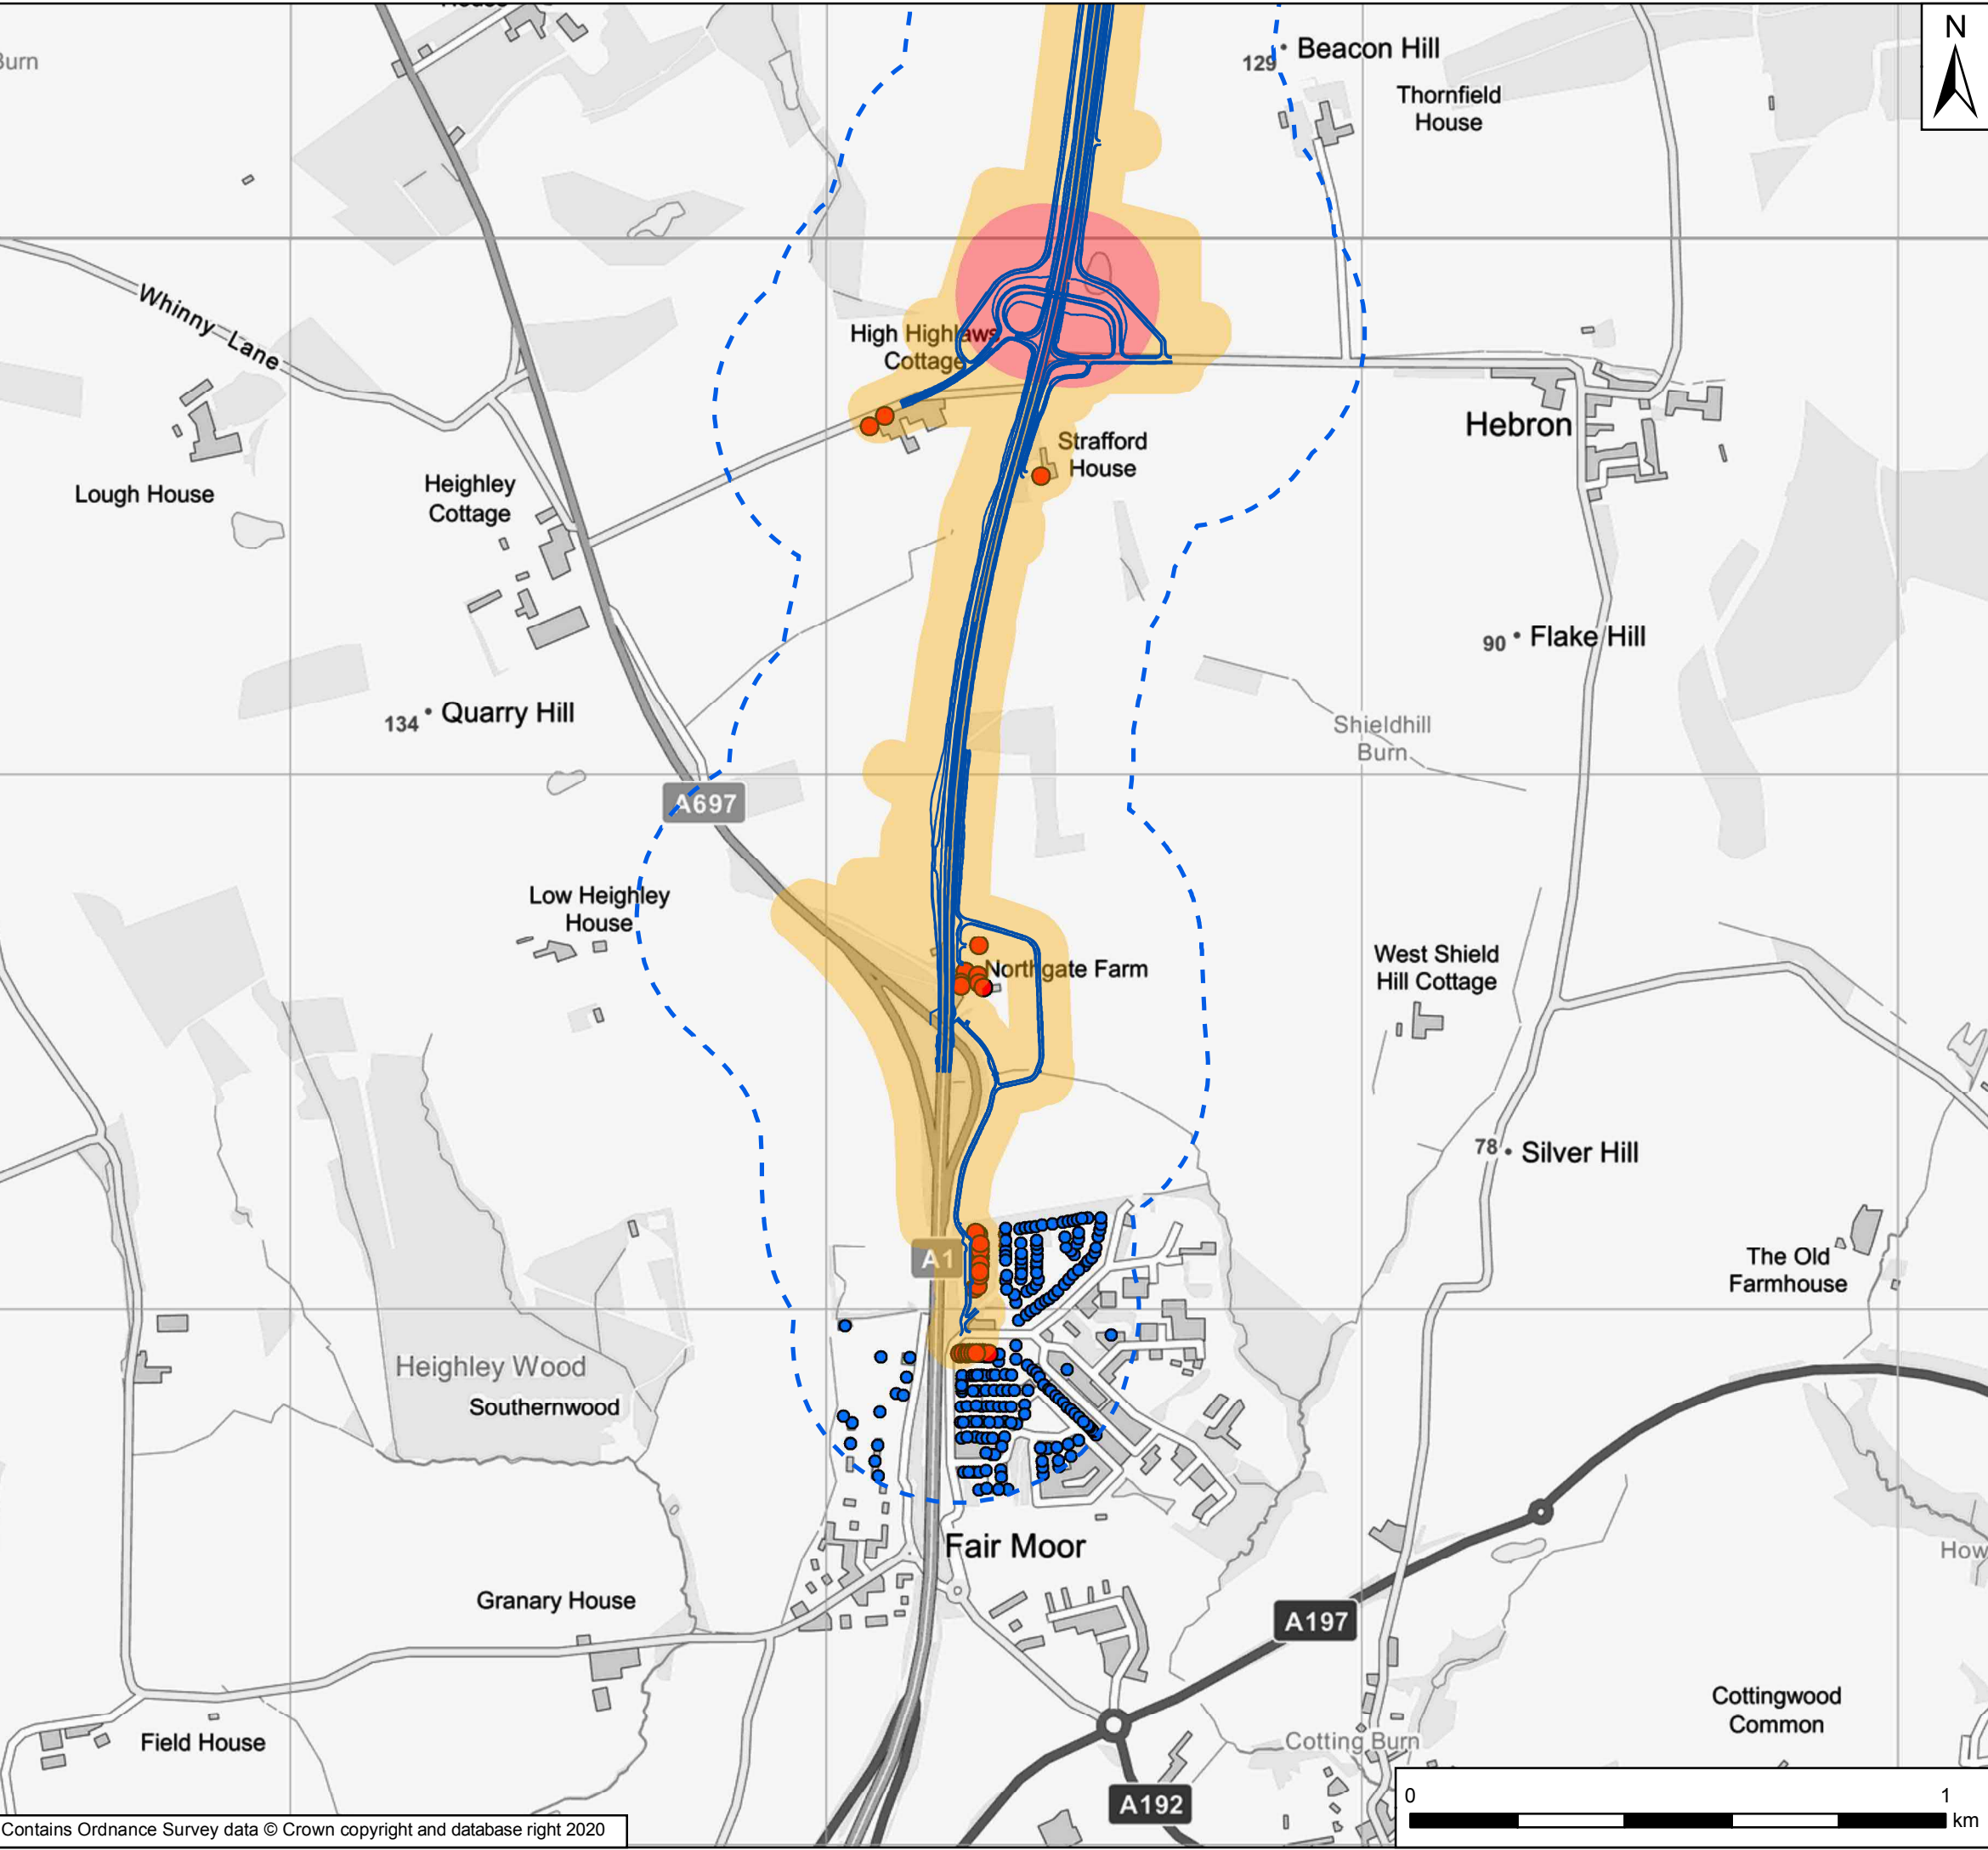

Key

- Construction Study Area
- General Arrangement
- Bridge Piling SOAEL Zone (vibration)
- Earthworks Daytime SOAEL Zone (noise)
- Receptors within Earthworks Daytime SOAEL Zone
- Receptors within 300m of construction works

P02	June 2020	Second Issue	MA	NM	KS
P01	16/05/20	First Issue	MA	NM	KS
Rev	Date	Description	By	Chk'd	App'd
Client					
Project Title					
A1 in Northumberland: Morpeth to Ellingham					
Drawing Title					
Figure 6.4 Receptors Affected by Earthworks and Bridge Construction Page 5 of 5					
Scale	Drawn	Checked	Approved	Authorised	
1:12,000	MA	NM	KS	NR	
Original Size	Date	Date	Date	Date	
A3	16/05/20	16/05/20	16/05/20	16/05/20	
Drawing Status					Suitability
For Information					S1
Drawing Number		Originator	Volume	Project Ref. No.	
HE551459		WSP	6.5	70044136	
M2F		RP	LE	1942	
Location		Type	Role	Number	
				P02	

© Crown copyright 2020.

You may re-use this information (not including logos) free of charge in any format or medium, under the terms of the Open Government Licence. To view this licence:
visit www.nationalarchives.gov.uk/doc/open-government-licence/
write to the Information Policy Team, The National Archives,
Kew, London TW9 4DU, or email
psi@nationalarchives.gsi.gov.uk.

This document is also available on our website at www.gov.uk/highways

If you have any enquiries about this document A1inNorthumberland@highwaysengland.co.uk
or call 0300 470 4580*.

*Calls to 03 numbers cost no more than a national rate call to an 01 or 02 number and must count towards any inclusive minutes in the same way as 01 and 02 calls.

These rules apply to calls from any type of line including mobile, BT, other fixed line or payphone. Calls may be recorded or monitored.

Registered office Bridge House, 1 Walnut Tree Close, Guildford GU1 4LZ
Highways England Company Limited registered in England and Wales number 09346363