


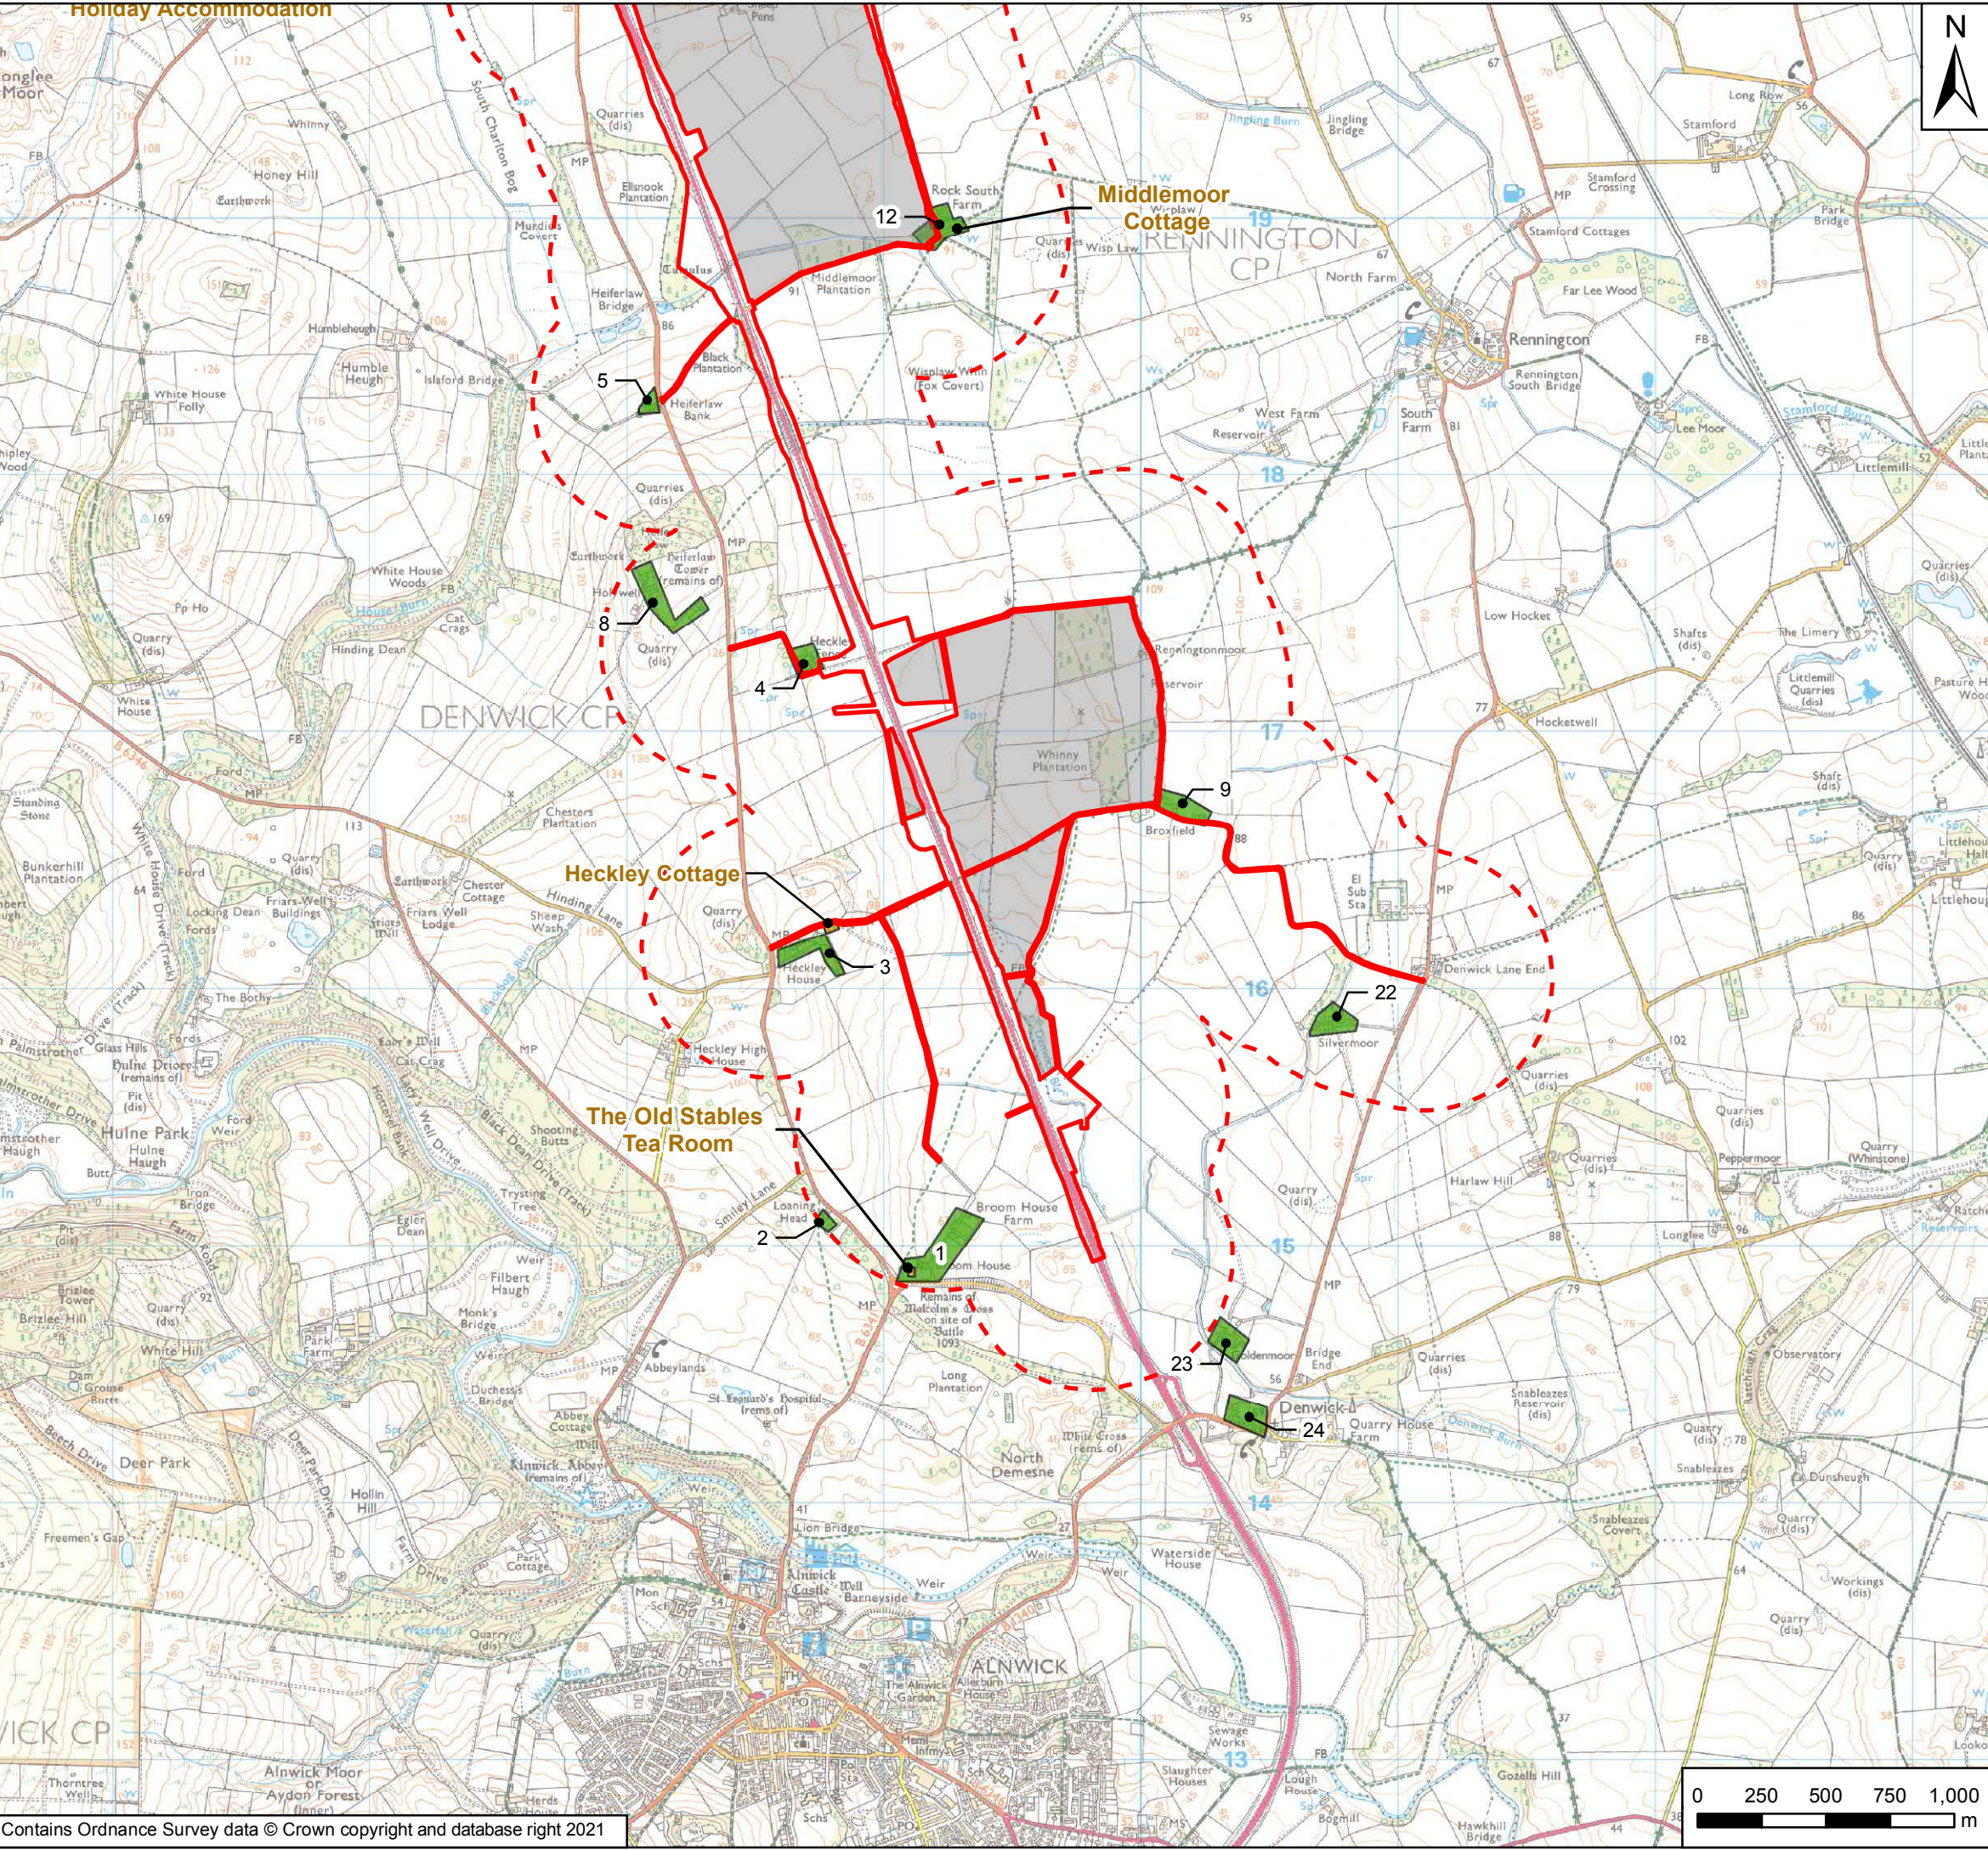

Key

- Order Limits of Part B
- Areas Excluded from Order Limits of Part B
- Main Compound
- 500m Study Area
- Commercial Receptors
- Residential Receptors

P04	08/01/21	Additional receptors added	RM	SC	KS
P03	June 2020	Third Issue	GH	VW	KS
P02	10/12/19	Second Issue	GH	VW	KS
P01	31/07/09	First Issue	RM	VW	KS
Rev	Date	Description	By	Chk'd	App'd

Client

Project Title

A1 in Northumberland: Morpeth to Ellingham

Drawing Title

Figure 12.3 Residential and Commercial Receptors - Part B

Page 1 of 4

Scale	1:25,000	Drawn	RM	Checked	VW	Approved	KS	Authorised	NR
Original Size	A3	Date	31/07/09	Date	31/07/09	Date	31/07/09	Date	31/07/09


Drawing Status

For Information

Suitability

S1

Drawing Number	HE551459	Originator	WSP	Volume	6.6	Project Ref. No.	70044137
Location	A2E	Type	RP	Role	LE	Revision	P03
				Number	2130		

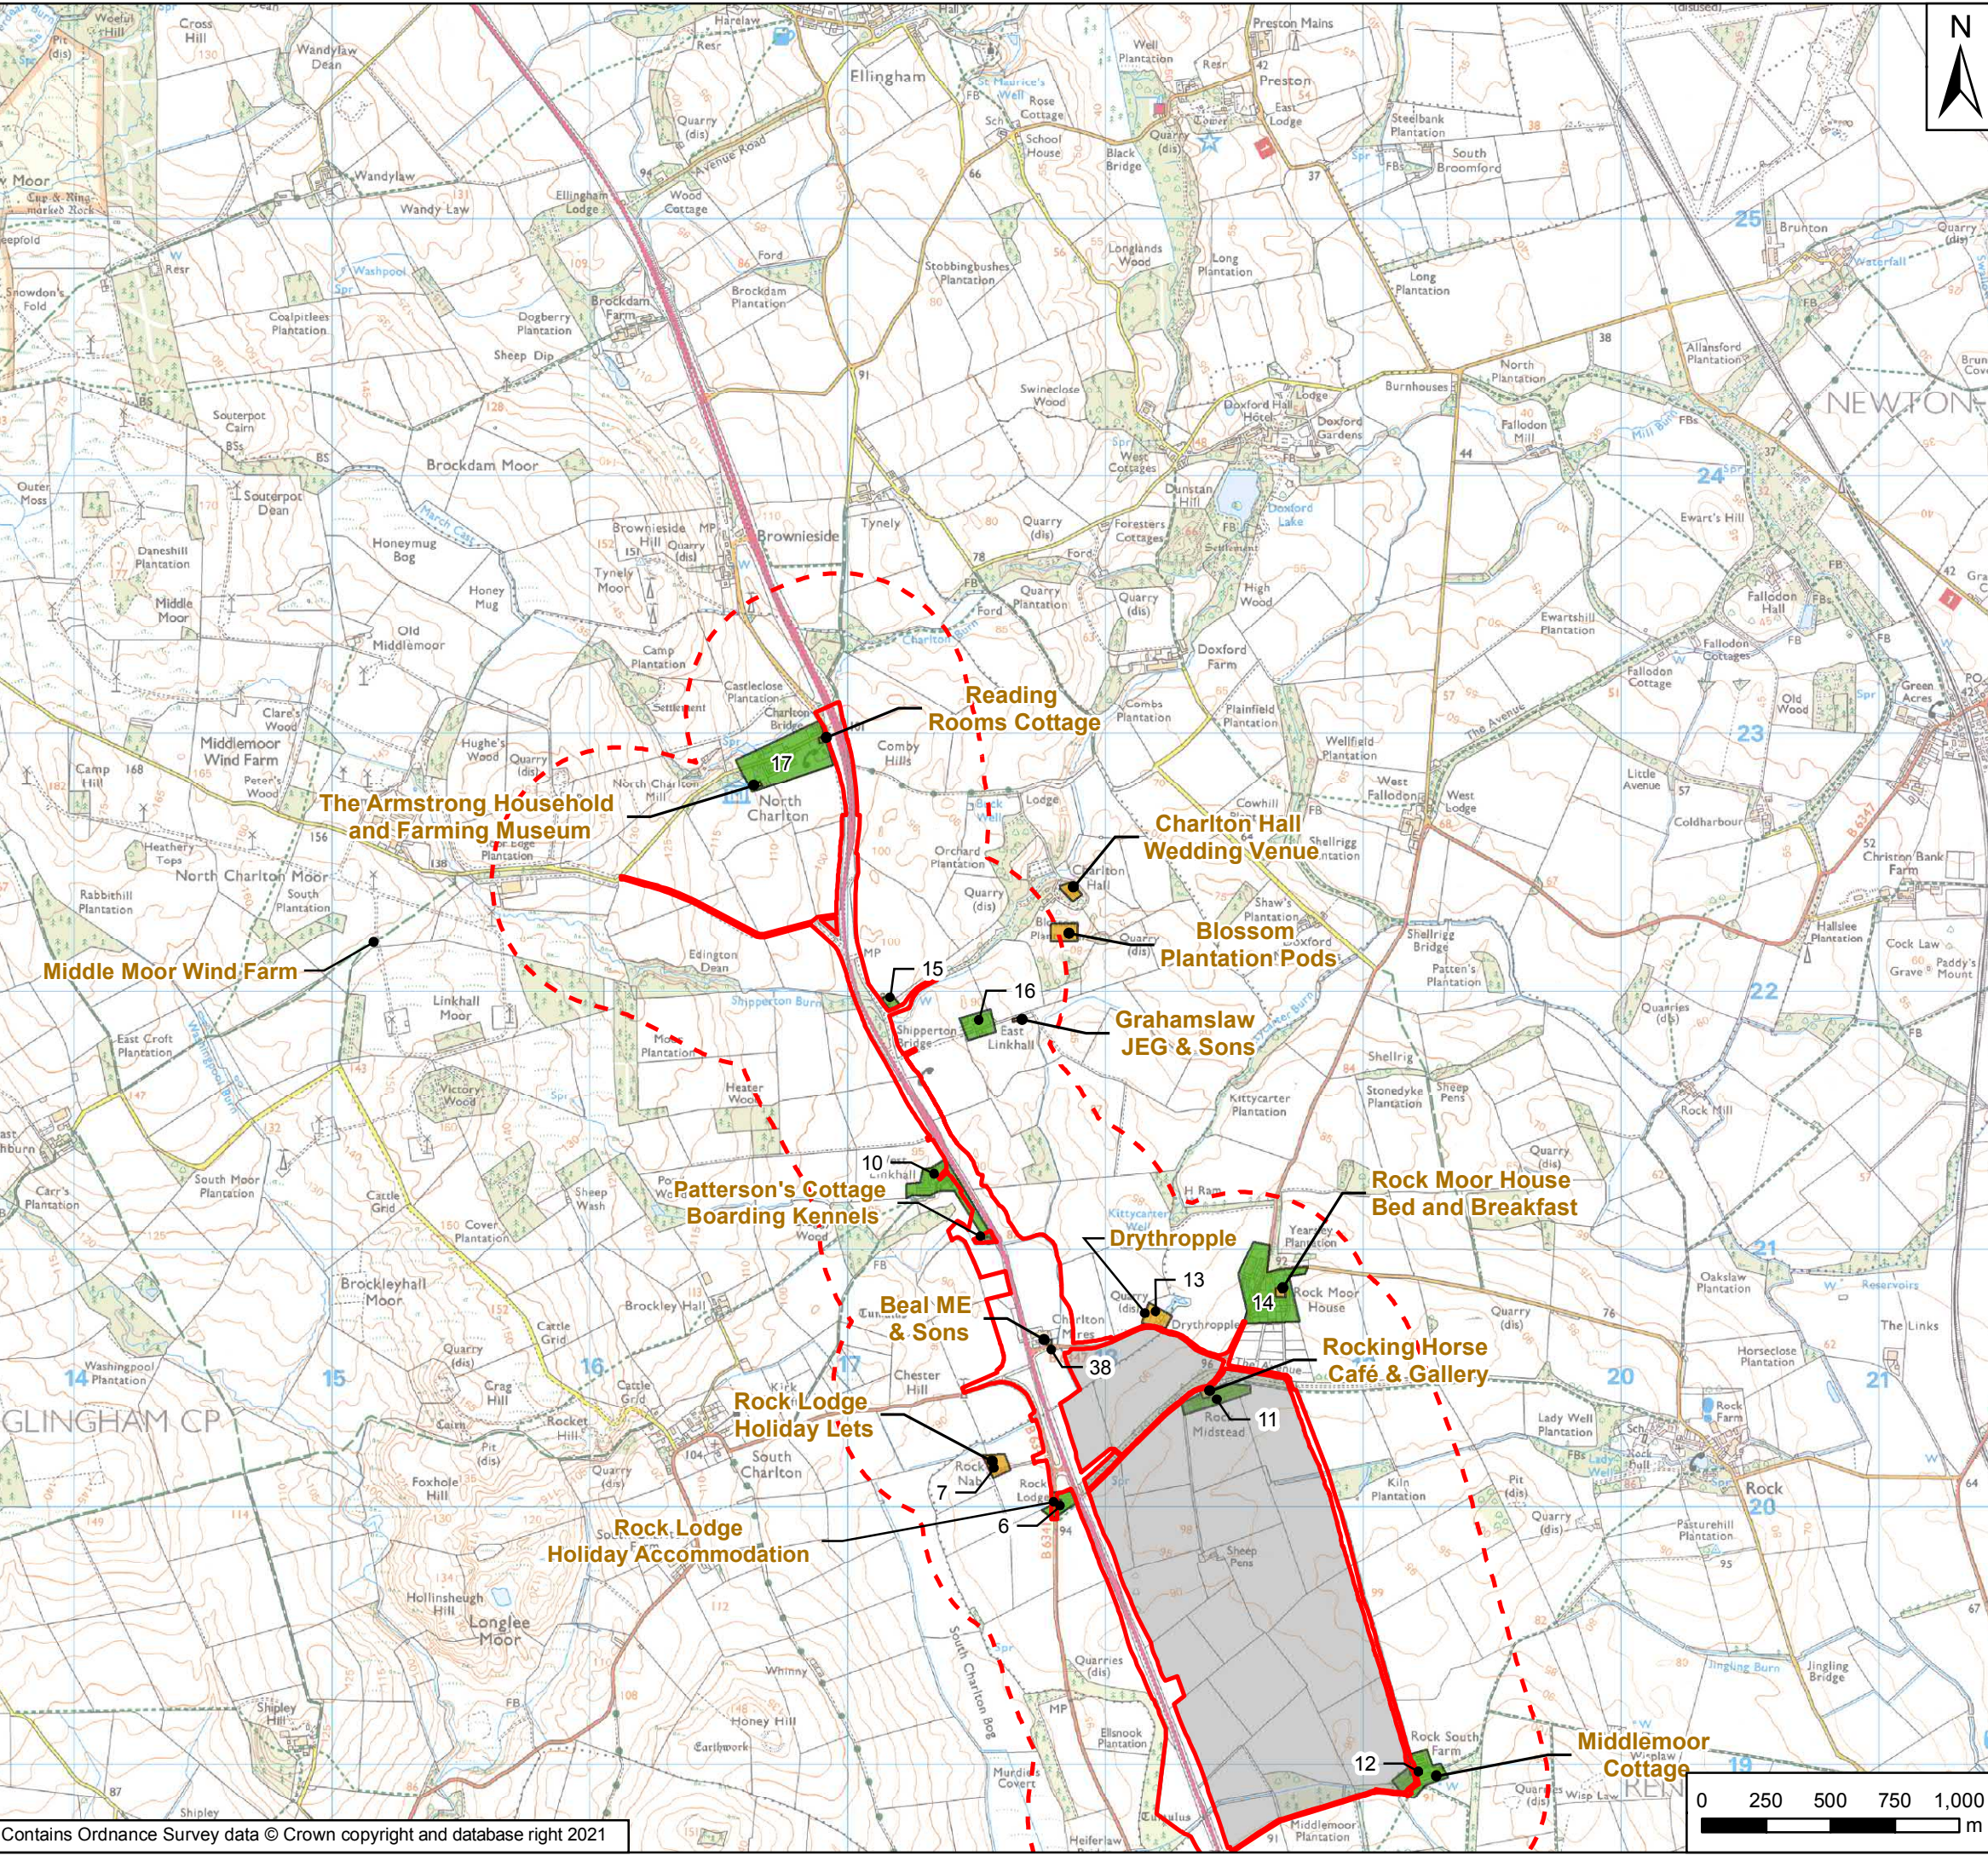

Order Limits of Part B

Areas Excluded from Order Limits of Part B

Main Compound

500m Study Area

Commercial Receptors

Residential Receptors

N

0 250 500 750 1,000 m

highways
england

Project Title

A1 in Northumberland: Morpeth to Ellingham

Drawing Title

Figure 12.3 Residential and Commercial Receptors - Part B
Page 2 of 4

Scale

1:25,000

Drawn

RM

Checked

VW

Approved

KS

Authorised

NR

Original Size

A3

Date

31/07/09

Date

31/07/09

Date

31/07/09

Date

31/07/09

Drawing Status

For Information

Suitability

S1

Drawing Number

HE551459

Project

A2E

Location

Location

Originator

WSP

Type

RP

Volume

6.6

Role

LE

Number

2130

Project Ref. No.

70044137


Revision

P03

P04	08/01/21	Additional receptors added	RM	SC	KS
P03	June 2020	Third Issue	GH	VW	KS
P02	10/12/19	Second Issue	GH	VW	KS
P01	31/07/09	First Issue	RM	VW	KS
Rev	Date	Description	By	Chk'd	App'd

Contains Ordnance Survey data © Crown copyright and database right 2021

Document Path: \\uk.wspgroup.com\central data\Projects\7003806\A1 in Northumberland\02 WIPIEI EIA and flood risk\02 Drawing\Env Statement\ES Figures Rev P03\Figure 12.3 - Residential and Commercial Receptors.mxd User Name: UKRM017 Date Saved: 21/01/2021 12:32:29

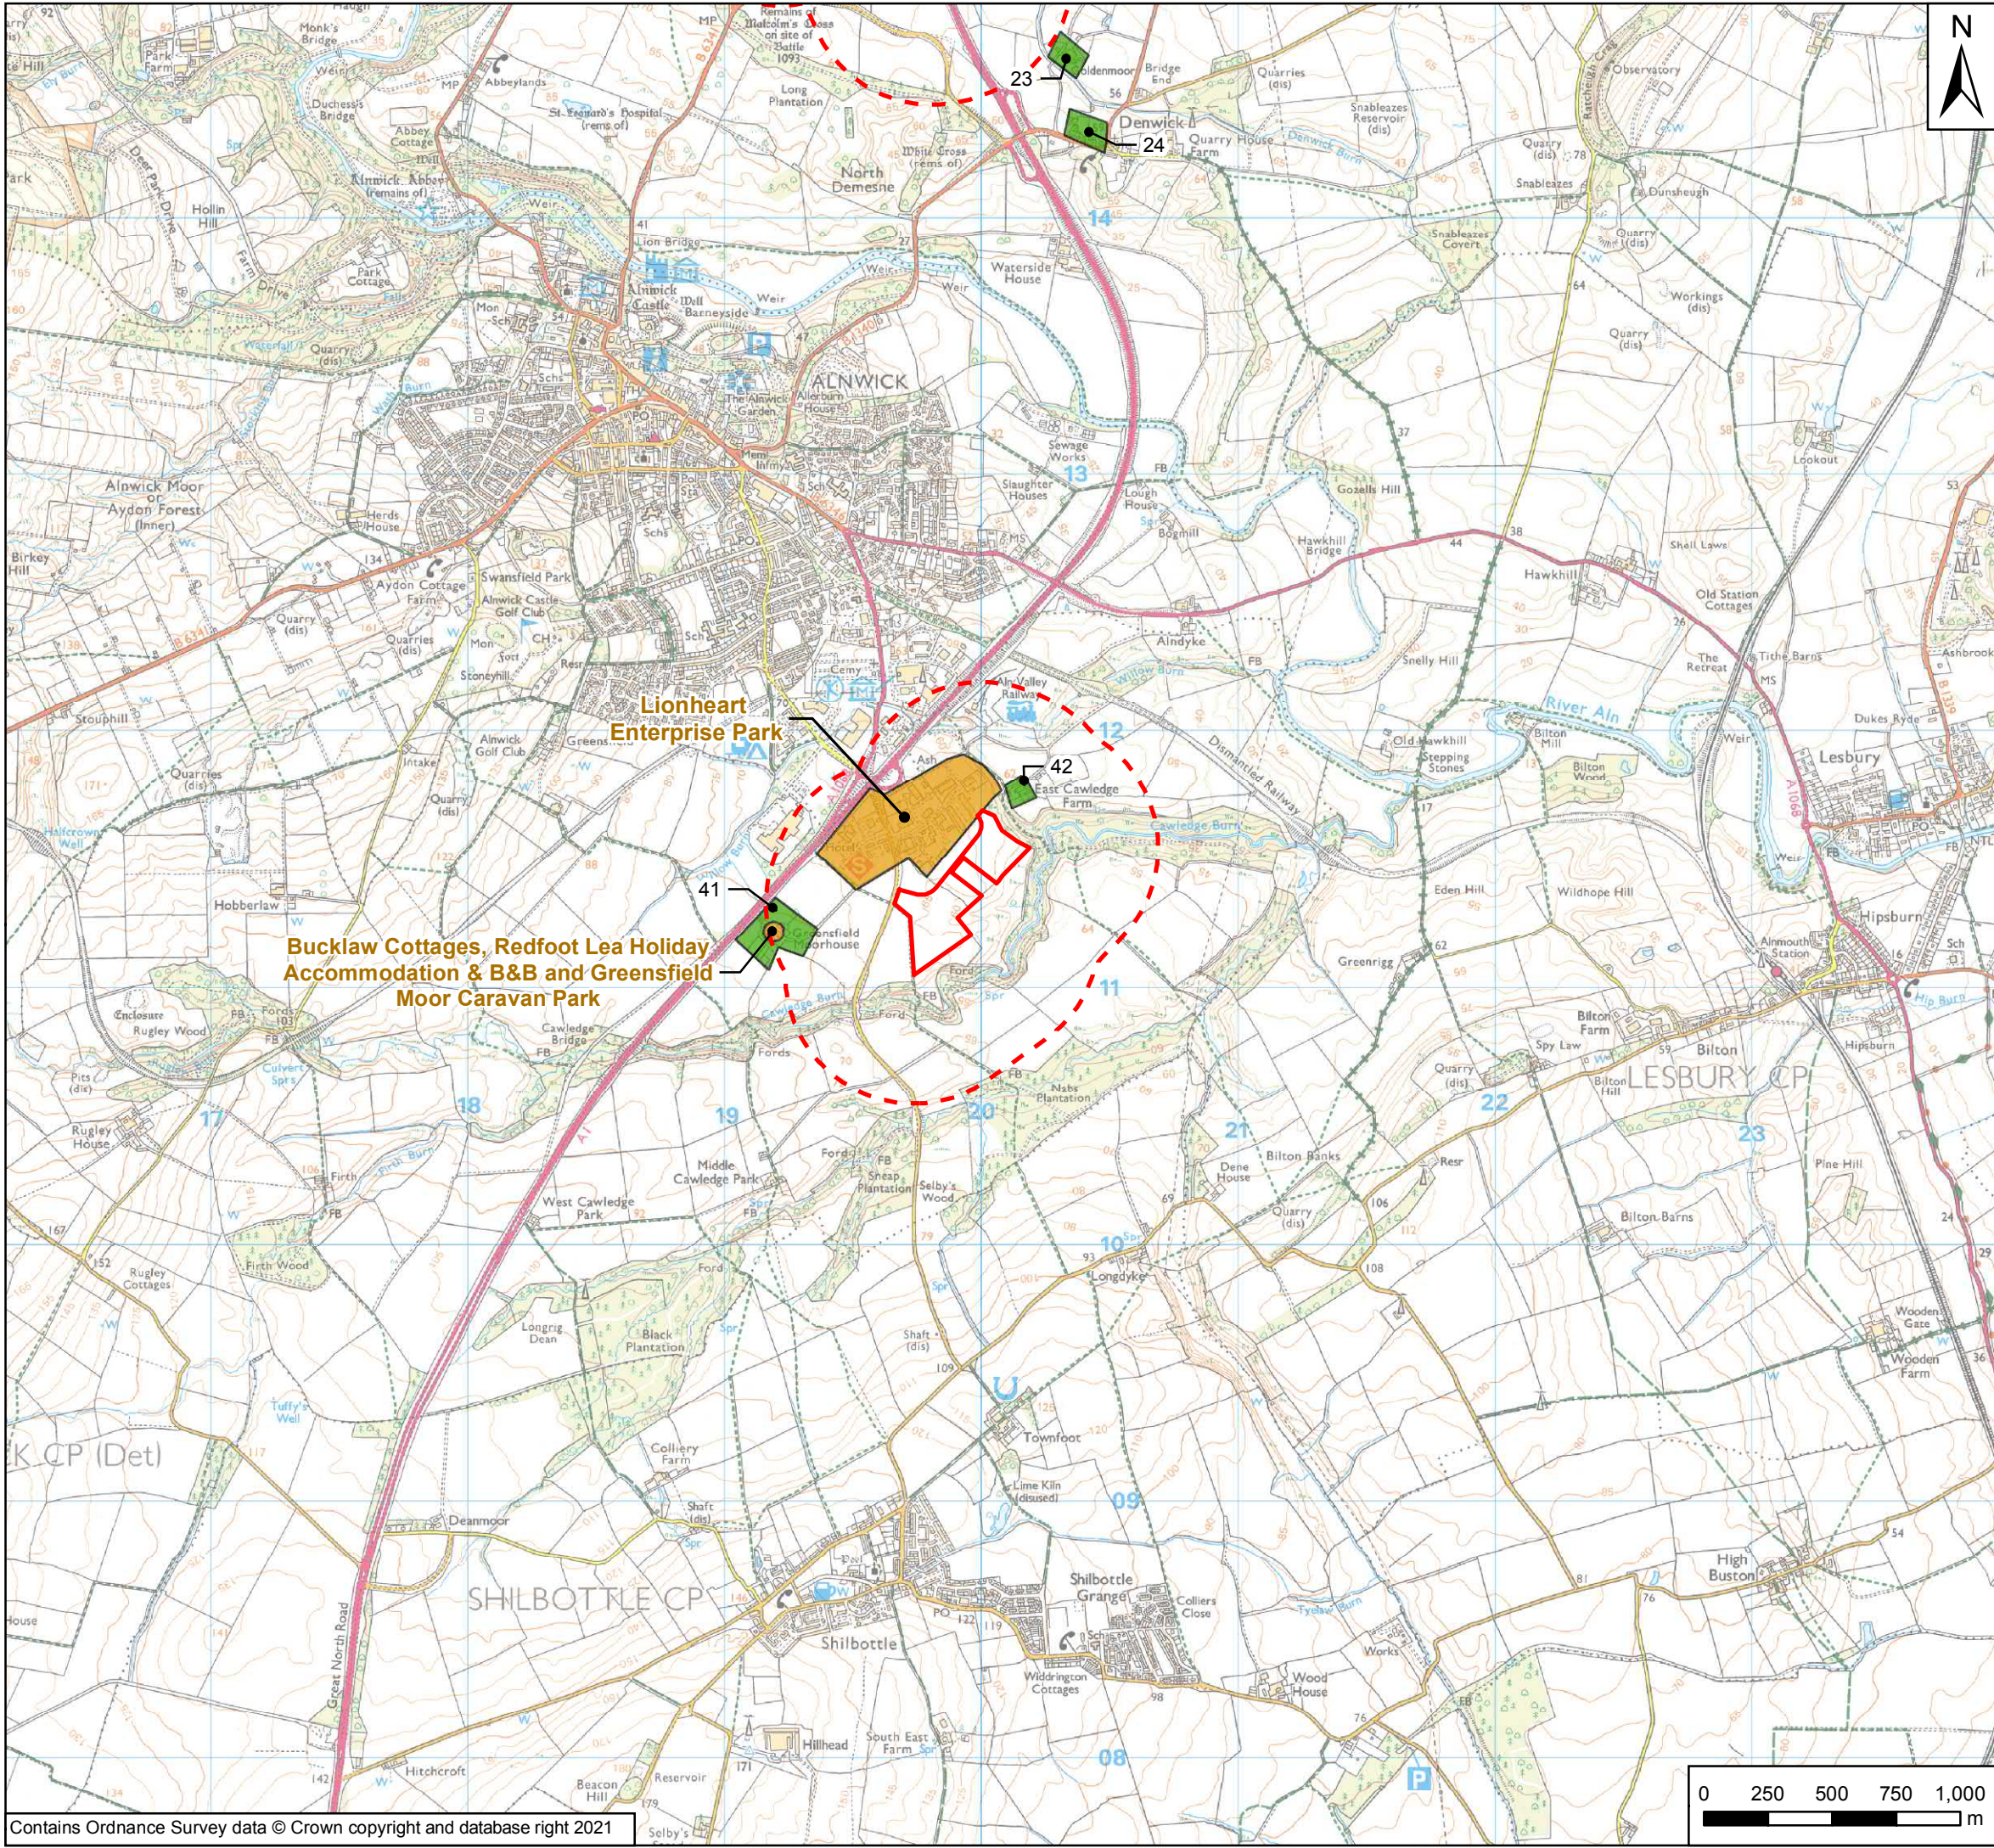

Key

- Order Limits of Part B
- Areas Excluded from Order Limits of Part B
- Main Compound
- 500m Study Area
- Commercial Receptors
- Residential Receptors

P04	08/01/21	Additional receptors added	RM	SC	KS
P03	June 2020	Third Issue	GH	VW	KS
P02	10/12/19	Second Issue	GH	VW	KS
P01	31/07/09	First Issue	RM	VW	KS
Rev	Date	Description	By	Chk'd	App'd

Client

Project Title

A1 in Northumberland: Morpeth to Ellingham

Drawing Title

Figure 12.3 Residential and Commercial Receptors - Part B

Page 3 of 4

Scale	1:25,000	Drawn	RM	Checked	VW	Approved	KS	Authorised	NR
Original Size	A3	Date	31/07/09	Date	31/07/09	Date	31/07/09	Date	31/07/09

Drawing Status

For Information


Suitability

S1


Drawing Number	HE551459	Originator	WSP	Volume	6.6	Project Ref. No.	70044137
Location	A2E	Type	RP	Role	LE	Number	2130

P03

Contains Ordnance Survey data © Crown copyright and database right 2021

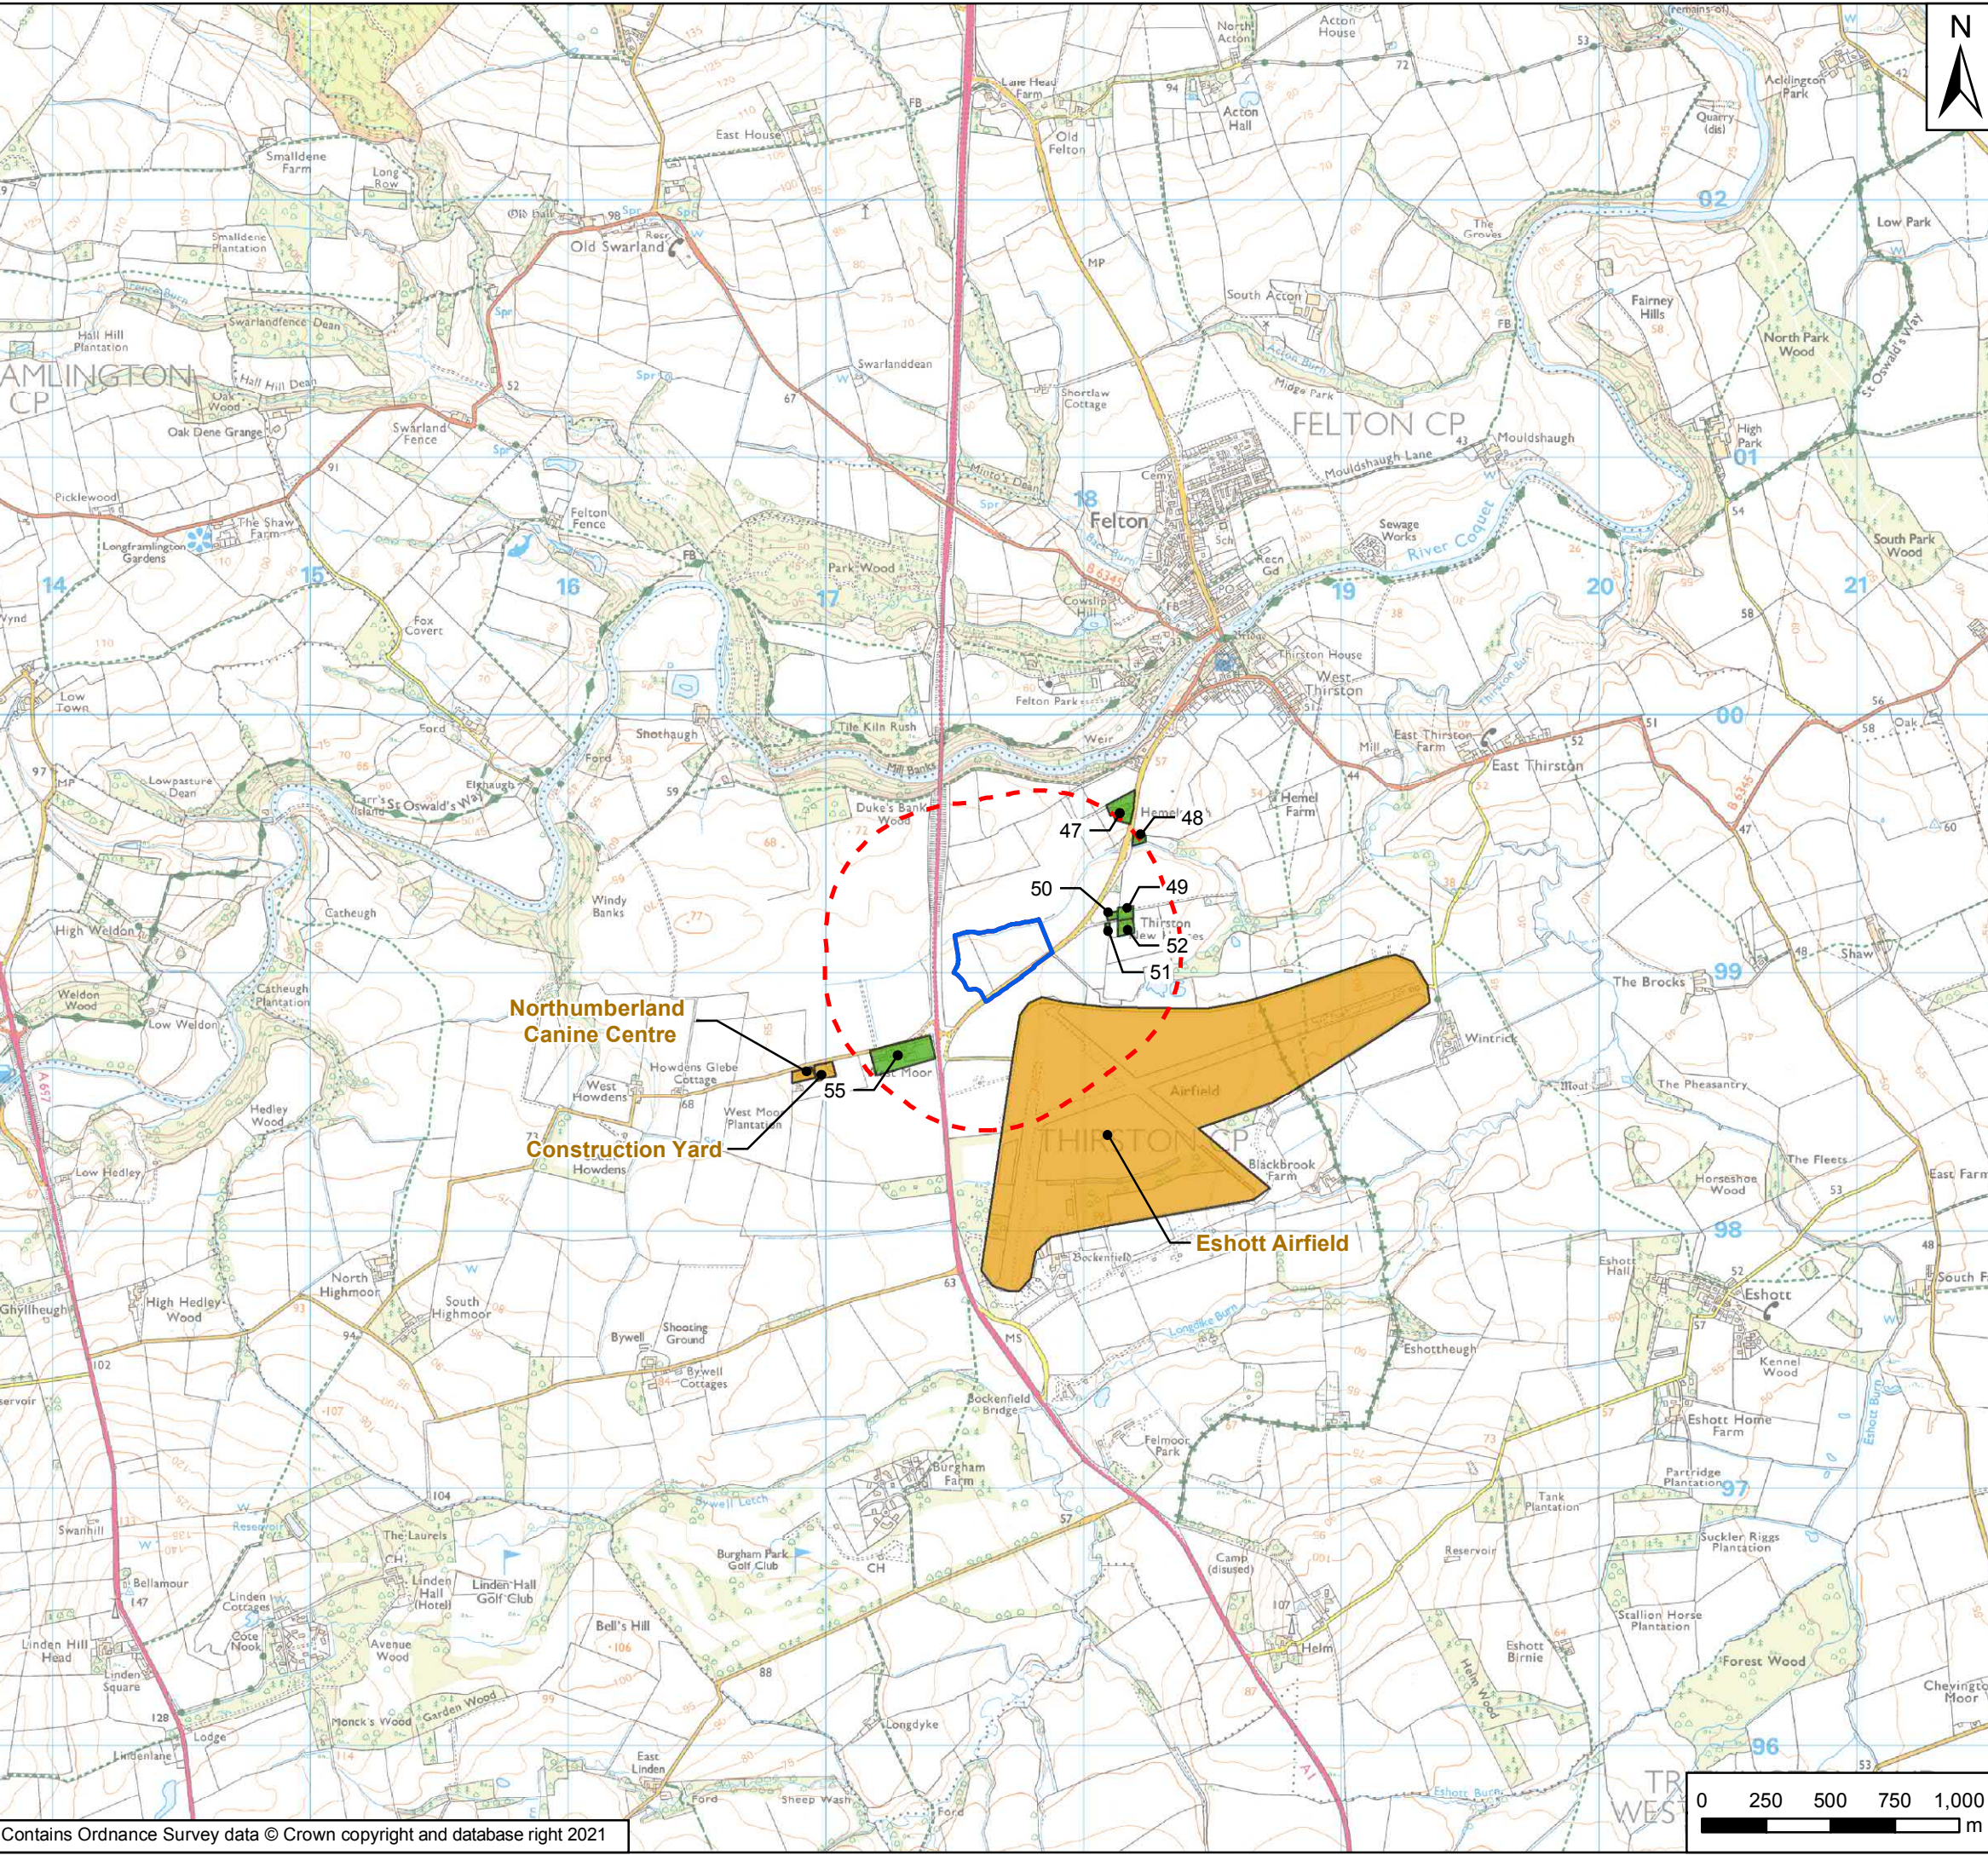

- Key**
- Order Limits of Part B
 - Areas Excluded from Order Limits of Part B
 - Main Compound
 - 500m Study Area
 - Commercial Receptors
 - Residential Receptors

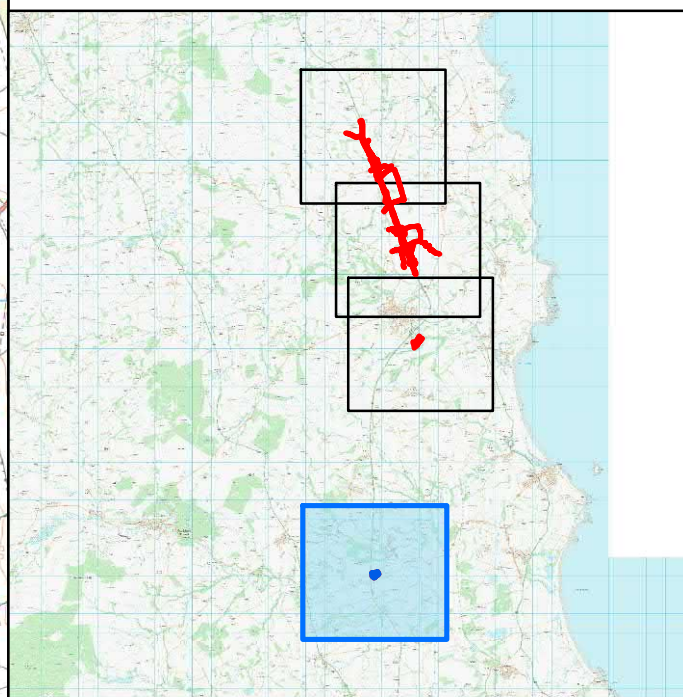

P04	08/01/21	Additional receptors added	RM	SC	KS
P03	June 2020	Third Issue	GH	VW	KS
P02	10/12/19	Second Issue	GH	VW	KS
P01	31/07/09	First Issue	RM	VW	KS
Rev	Date	Description	By	Chk'd	App'd

Client

Project Title A1 in Northumberland: Morpeth to Ellingham

Drawing Title
Figure 12.3 Residential and Commercial Receptors - Part B
Page 4 of 4

Scale	1:25,000	Drawn	RM	Checked	VW	Approved	KS	Authorised	NR
Original Size	A3	Date	31/07/09	Date	31/07/09	Date	31/07/09	Date	31/07/09
Drawing Status	For Information								Suitability S1
Drawing Number	HE551459	Project		Originator	WSP	Volume	6.6	Project Ref. No.	70044137
A2E		Location		RP	Type	LE	Role	2130	Number
									P03