

A1 in Northumberland: Morpeth to Ellingham

Scheme Number: TR010059

AQ.1 Affected Road Network (Part A and B)

AFPF Regulation Rule 8(1)(b)

Planning Act 2008

Infrastructure Planning (Prescribed Forms and Procedure)
Regulations 2009

Infrastructure Planning

Planning Act 2008

**The Infrastructure Planning
(Applications: Prescribed Forms
and Procedure) Regulations 2009**


**The A1 in Northumberland: Morpeth to
Ellingham**

Development Consent Order 20[xx]

Affected Road Network (Part A and B)

Regulation Reference:	APFP Regulation Rule 8(1)(b)
Planning Inspectorate Scheme Reference	TR010059
Application Document Reference	TR010059/7.8.23
Author:	A1 in Northumberland: Morpeth to Ellingham Project Team, Highways England

Version	Date	Status of Version
Rev 0	January 2021	Deadline 1

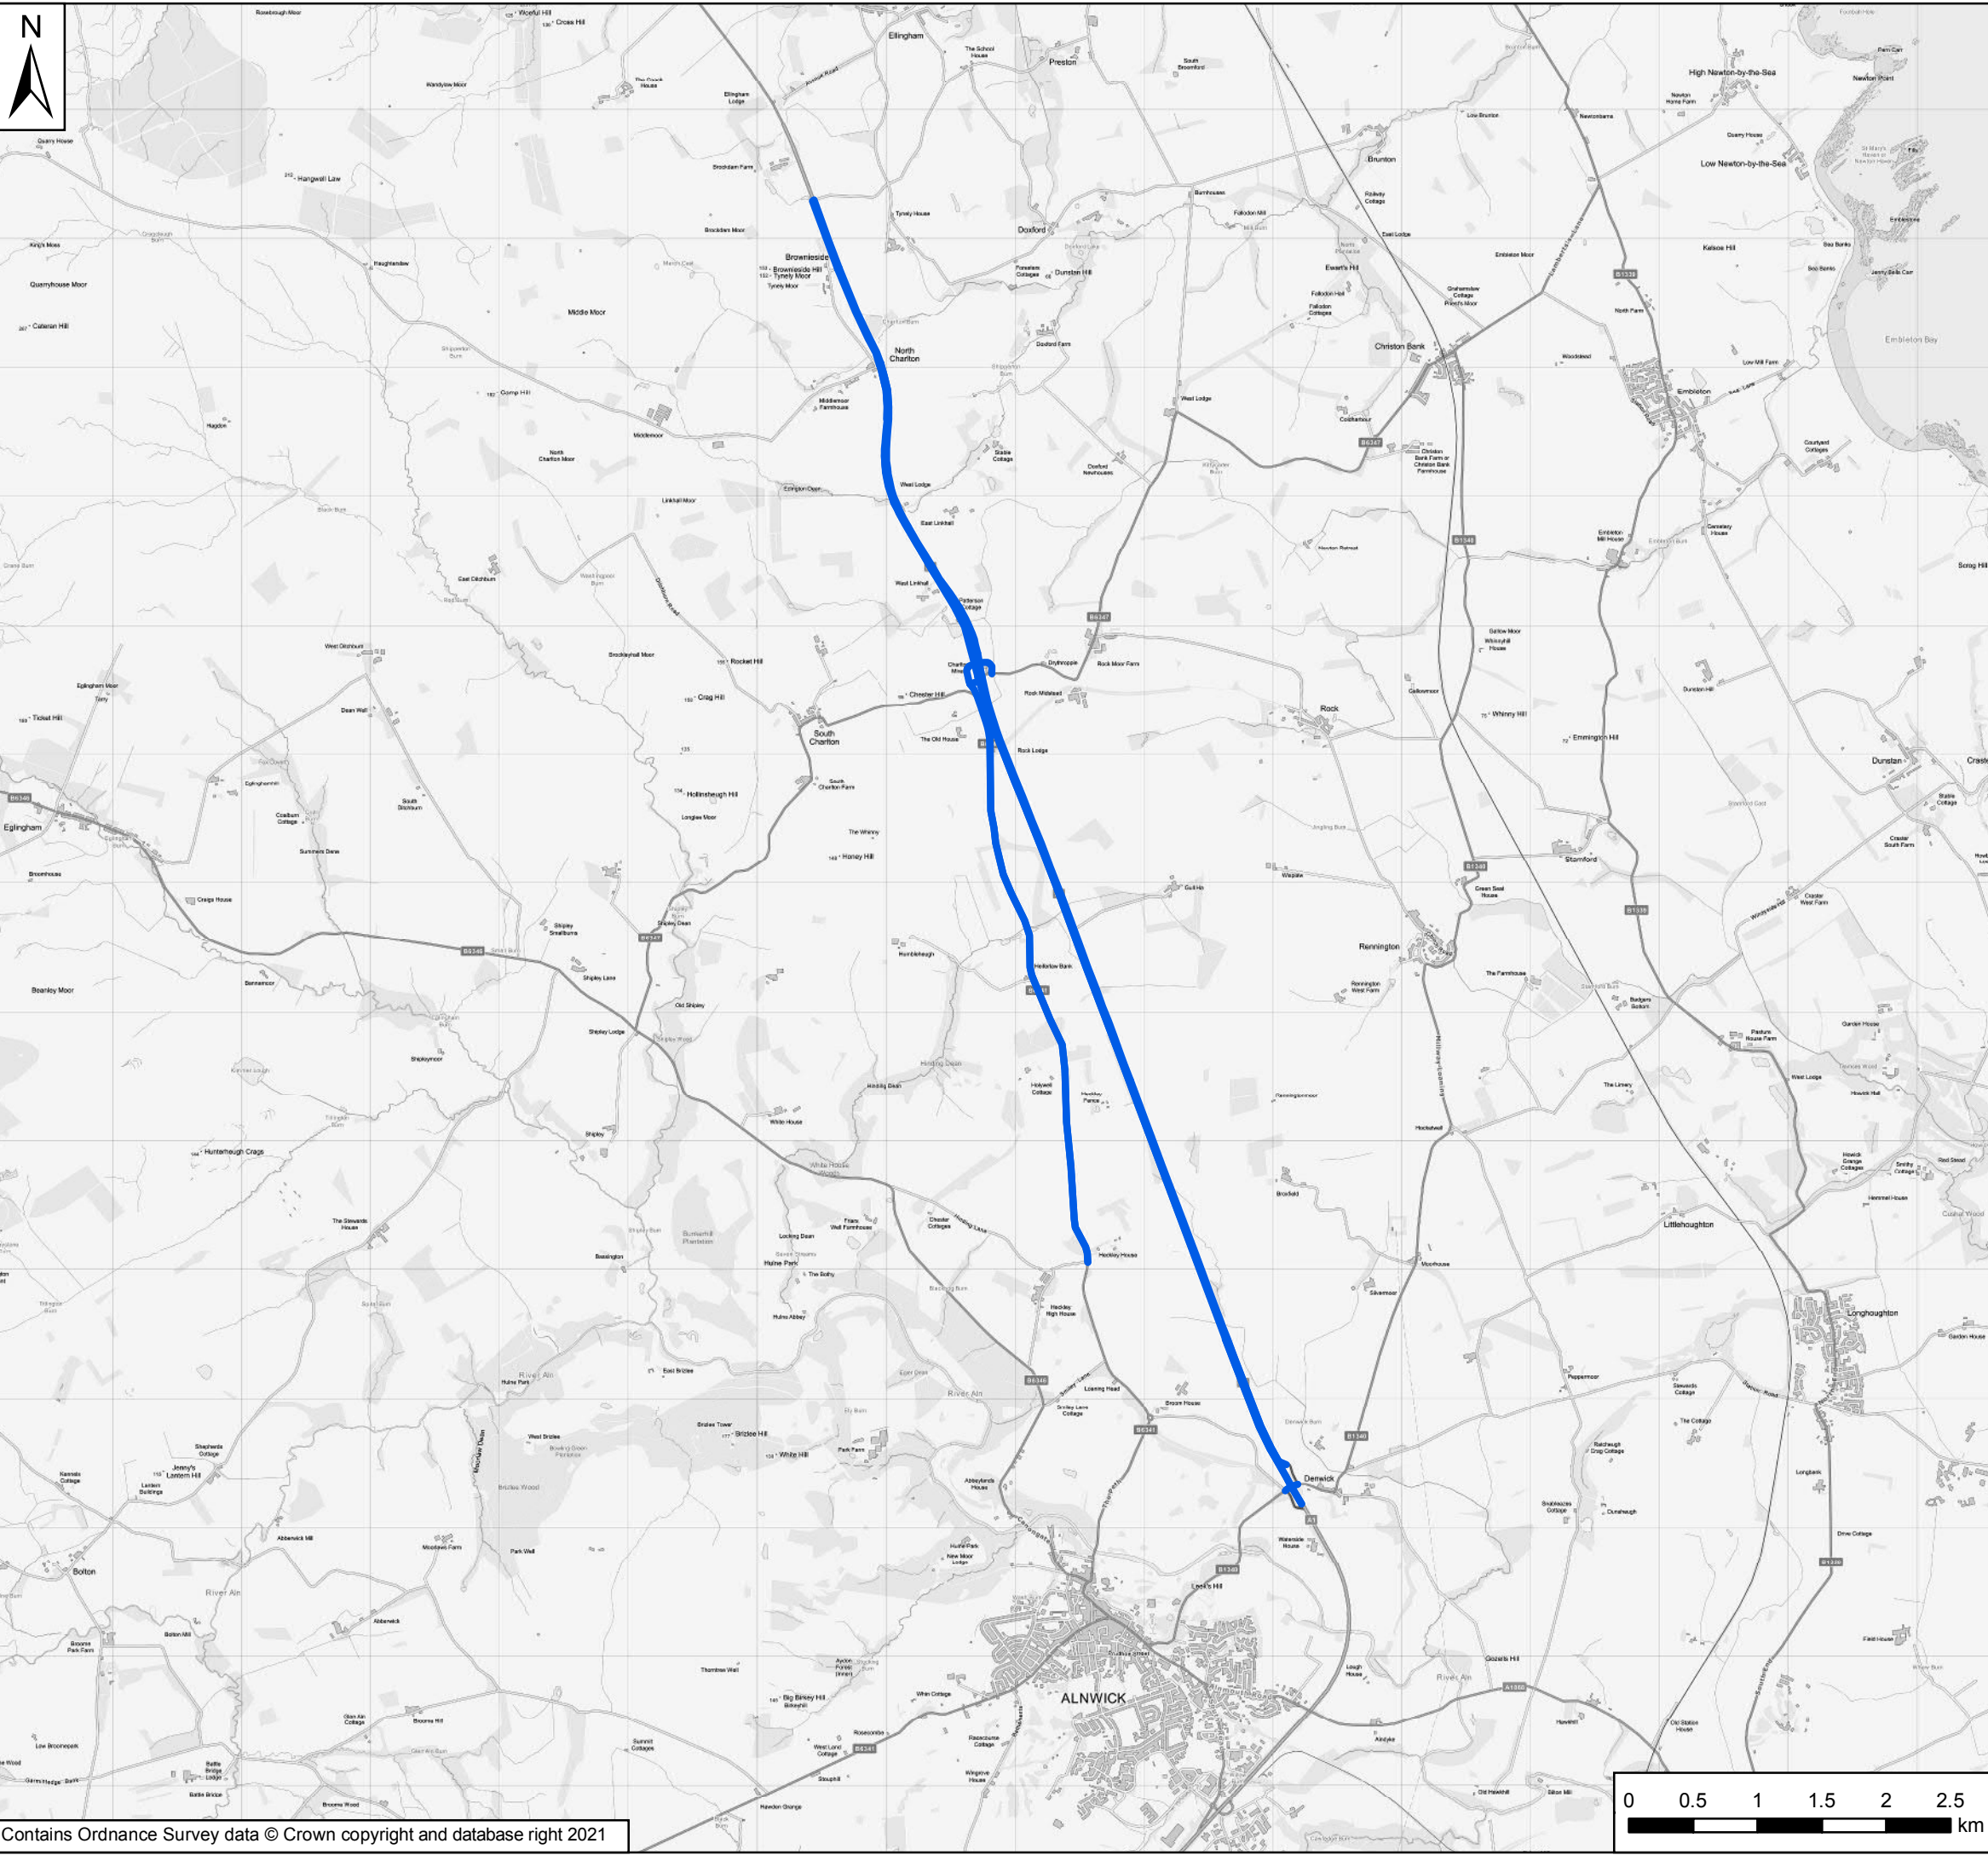

Key

Affected Road Network for Part B of the Scheme

P04	Jan 2021	Fourth Issue	SC	SH	BTJ
P03	June 2020	Third Issue	GH	VW	KS
P02	04/12/19	Second Issue	GH	VW	LP
P01	June 2019	First Issue	OB	VW	LP
Rev	Date	Description	By	Chk'd	App'd

Client

Project Title

A1 in Northumberland: Morpeth to Ellingham

Drawing Title

Figure 5.1 Affected Road Network
Page 1 of 2

Scale	1:50,000	Drawn	SC	Checked	SH	Approved	BTJ	Authorised	DM
Original Size	A3	Date	Jan 2021	Date	Jan 2021	Date	Jan 2021	Date	Jan 2021

Drawing Status


For Information

Suitability

S1

Drawing Number	HE551459	Originator	WSP	Volume	6.6	Project Ref. No.	70044137
A2E	RP	LE	2130			Revision	P04
Location	Type	Role	Number				

Contains Ordnance Survey data © Crown copyright and database right 2021

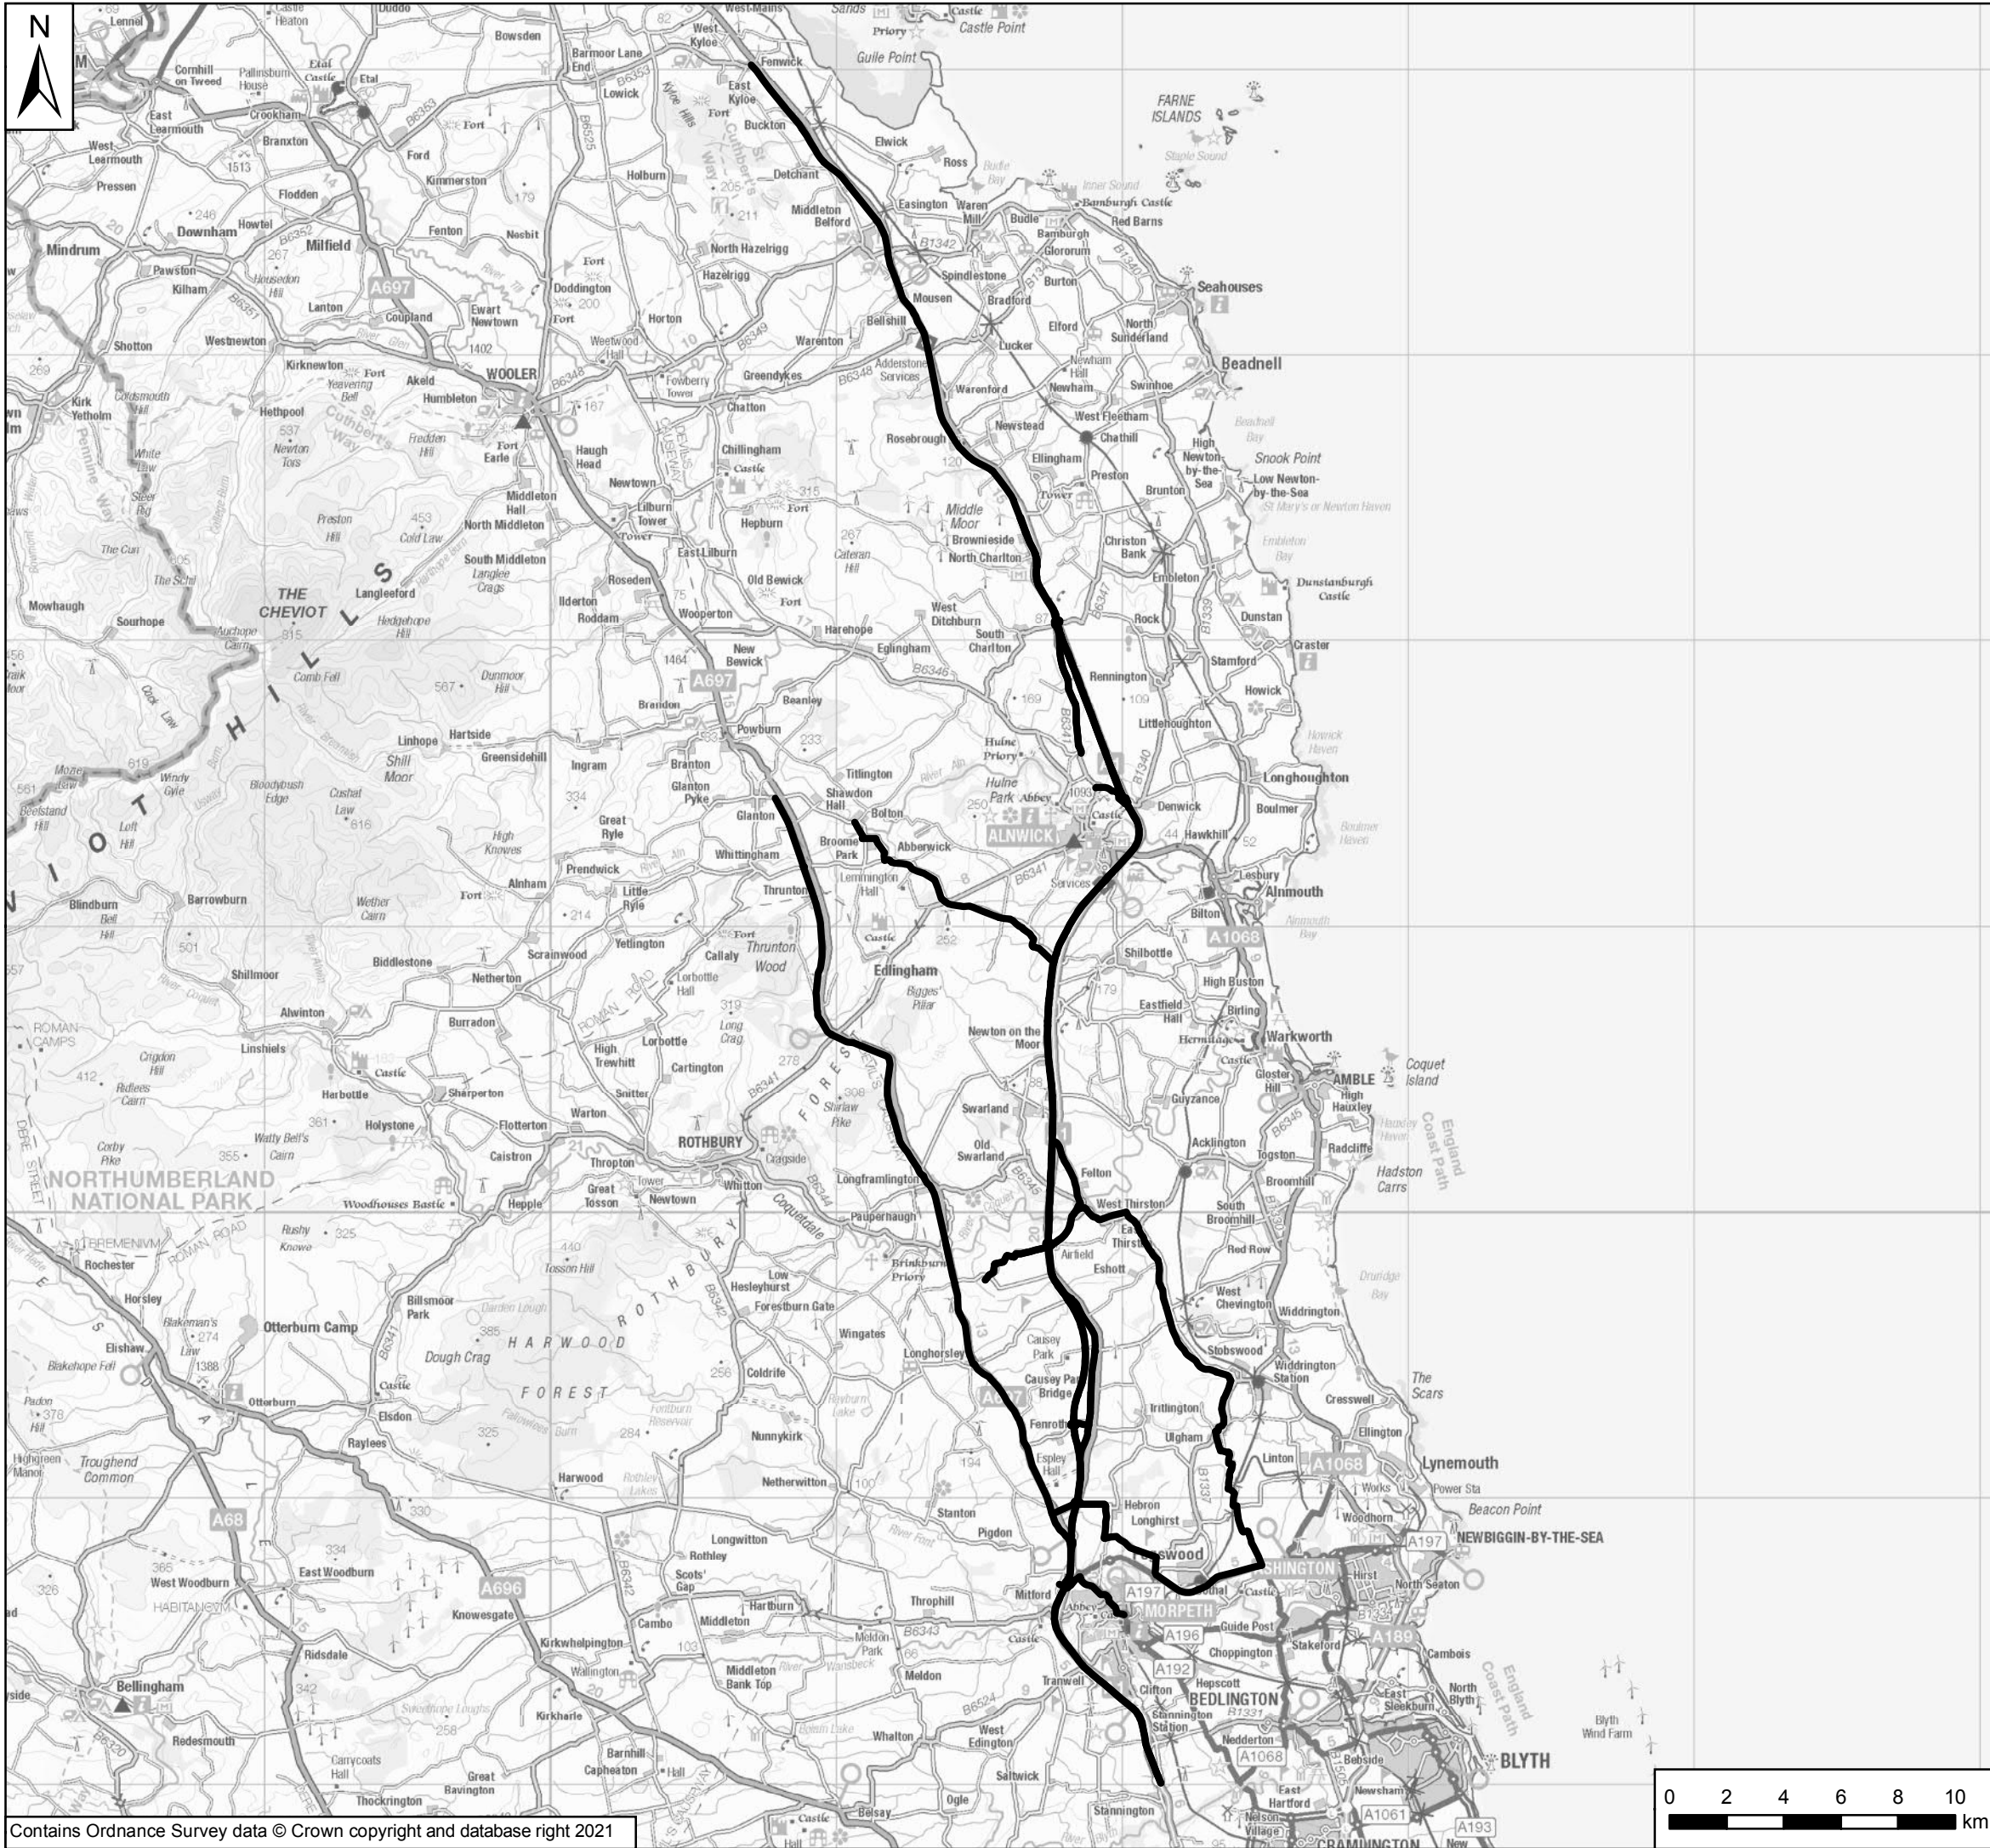

Key
Affected Road Network for the Scheme



P04	Jan 2021	Fourth Issue	SC	SH	BTJ
P03	June 2020	Third Issue	GH	VW	KS
P02	04/12/19	Second Issue	GH	VW	LP
P01	June 2019	First Issue	OB	VW	LP
Rev	Date	Description	By	Chk'd	App'd

Client

Project Title
A1 in Northumberland: Morpeth to Ellingham

Drawing Title
Figure 5.1 Affected Road Network
Page 2 of 2

Scale 1:225,000	Drawn SC	Checked SH	Approved BTJ	Authorised DM
--------------------	-------------	---------------	-----------------	------------------

Original Size A3	Date Jan 2021	Date Jan 2021	Date Jan 2021	Date Jan 2021
---------------------	------------------	------------------	------------------	------------------

Drawing Status For Information	Suitability S1
-----------------------------------	-------------------

Drawing Number Project HE551459	Originator WSP	Volume 6.6	Project Ref. No. 70044137
A2E Location	RP Type	LE Role	2130 Number
			Revision P04

© Crown copyright 2021.

You may re-use this information (not including logos) free of charge in any format or medium, under the terms of the Open Government Licence. To view this licence:

visit www.nationalarchives.gov.uk/doc/open-government-licence/

write to the **Information Policy Team, The National Archives,**
Kew, London TW9 4DU, or email

psi@nationalarchives.gsi.gov.uk.

This document is also available on our website at www.gov.uk/highways

If you have any enquiries about this document
A1inNorthumberland@highwaysengland.co.uk
or call **0300 470 4580***.