

A1 in Northumberland: Morpeth to Ellingham

Scheme Number: TR010041

6.6 Environmental Statement – Figure 6.1 Operational Noise Calculation / Study Area

Part B

APFP Regulation 5(2)(a)

Planning Act 2008

Infrastructure Planning (Applications: Prescribed
Forms and Procedure) Regulations 2009

June 2020

Infrastructure Planning

Planning Act 2008



**The Infrastructure Planning
(Applications: Prescribed Forms and
Procedure) Regulations 2009**

**The A1 in Northumberland: Morpeth to Ellingham
Development Consent Order 20[xx]**

Environmental Statement – Figures

Regulation Reference:	APFP Regulation 5(2)(a)
Planning Inspectorate Scheme Reference	TR010041
Application Document Reference	TR010041/APP/6.6
Author:	A1 in Northumberland: Morpeth to Ellingham Project Team, Highways England

Version	Date	Status of Version
Rev 0	June 2020	Application Issue

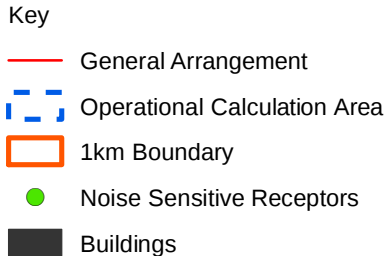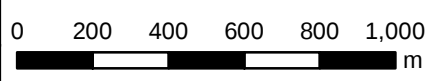

P03	June 2020	Third Issue	GH	VW	KS
P02	04/12/19	Second Issue	RM	VW	KS
P01	31/07/19	First Issue	RM	VW	KS
Rev	Date	Description	By	Chk'd	App'd



A1 in Northumberland: Morpeth to Ellingham


Drawing Title

Figure 6.1 Operational Noise Calculation / Study Area

Page 1 of 2

Scale 1:20,000	Drawn RM	Checked VW	Approved KS	Authorised DM
Original Size A3	Date 31/07/19	Date 31/07/19	Date 31/07/19	Date 31/07/19
Drawing Status For Information				Suitability S1
Drawing Number Project HE551459		Originator WSP	Volume 6.6	Project Ref. No. 70044137
A2E Location		RP Type	LE Role	2130 Number
				P03

Document Path: \\uk.wspgroup.com\central data\Projects\70038006 - A1 in Northumberland\02 WPI\EI EIA and flood risk\02 Drawing\Env Statements\ES Figures Rev P03\Figure 6.1 - Operational Noise Calculation - Study Area.mxd User Name: UKGDH001 Date Saved: 26/06/2020 10:26:54

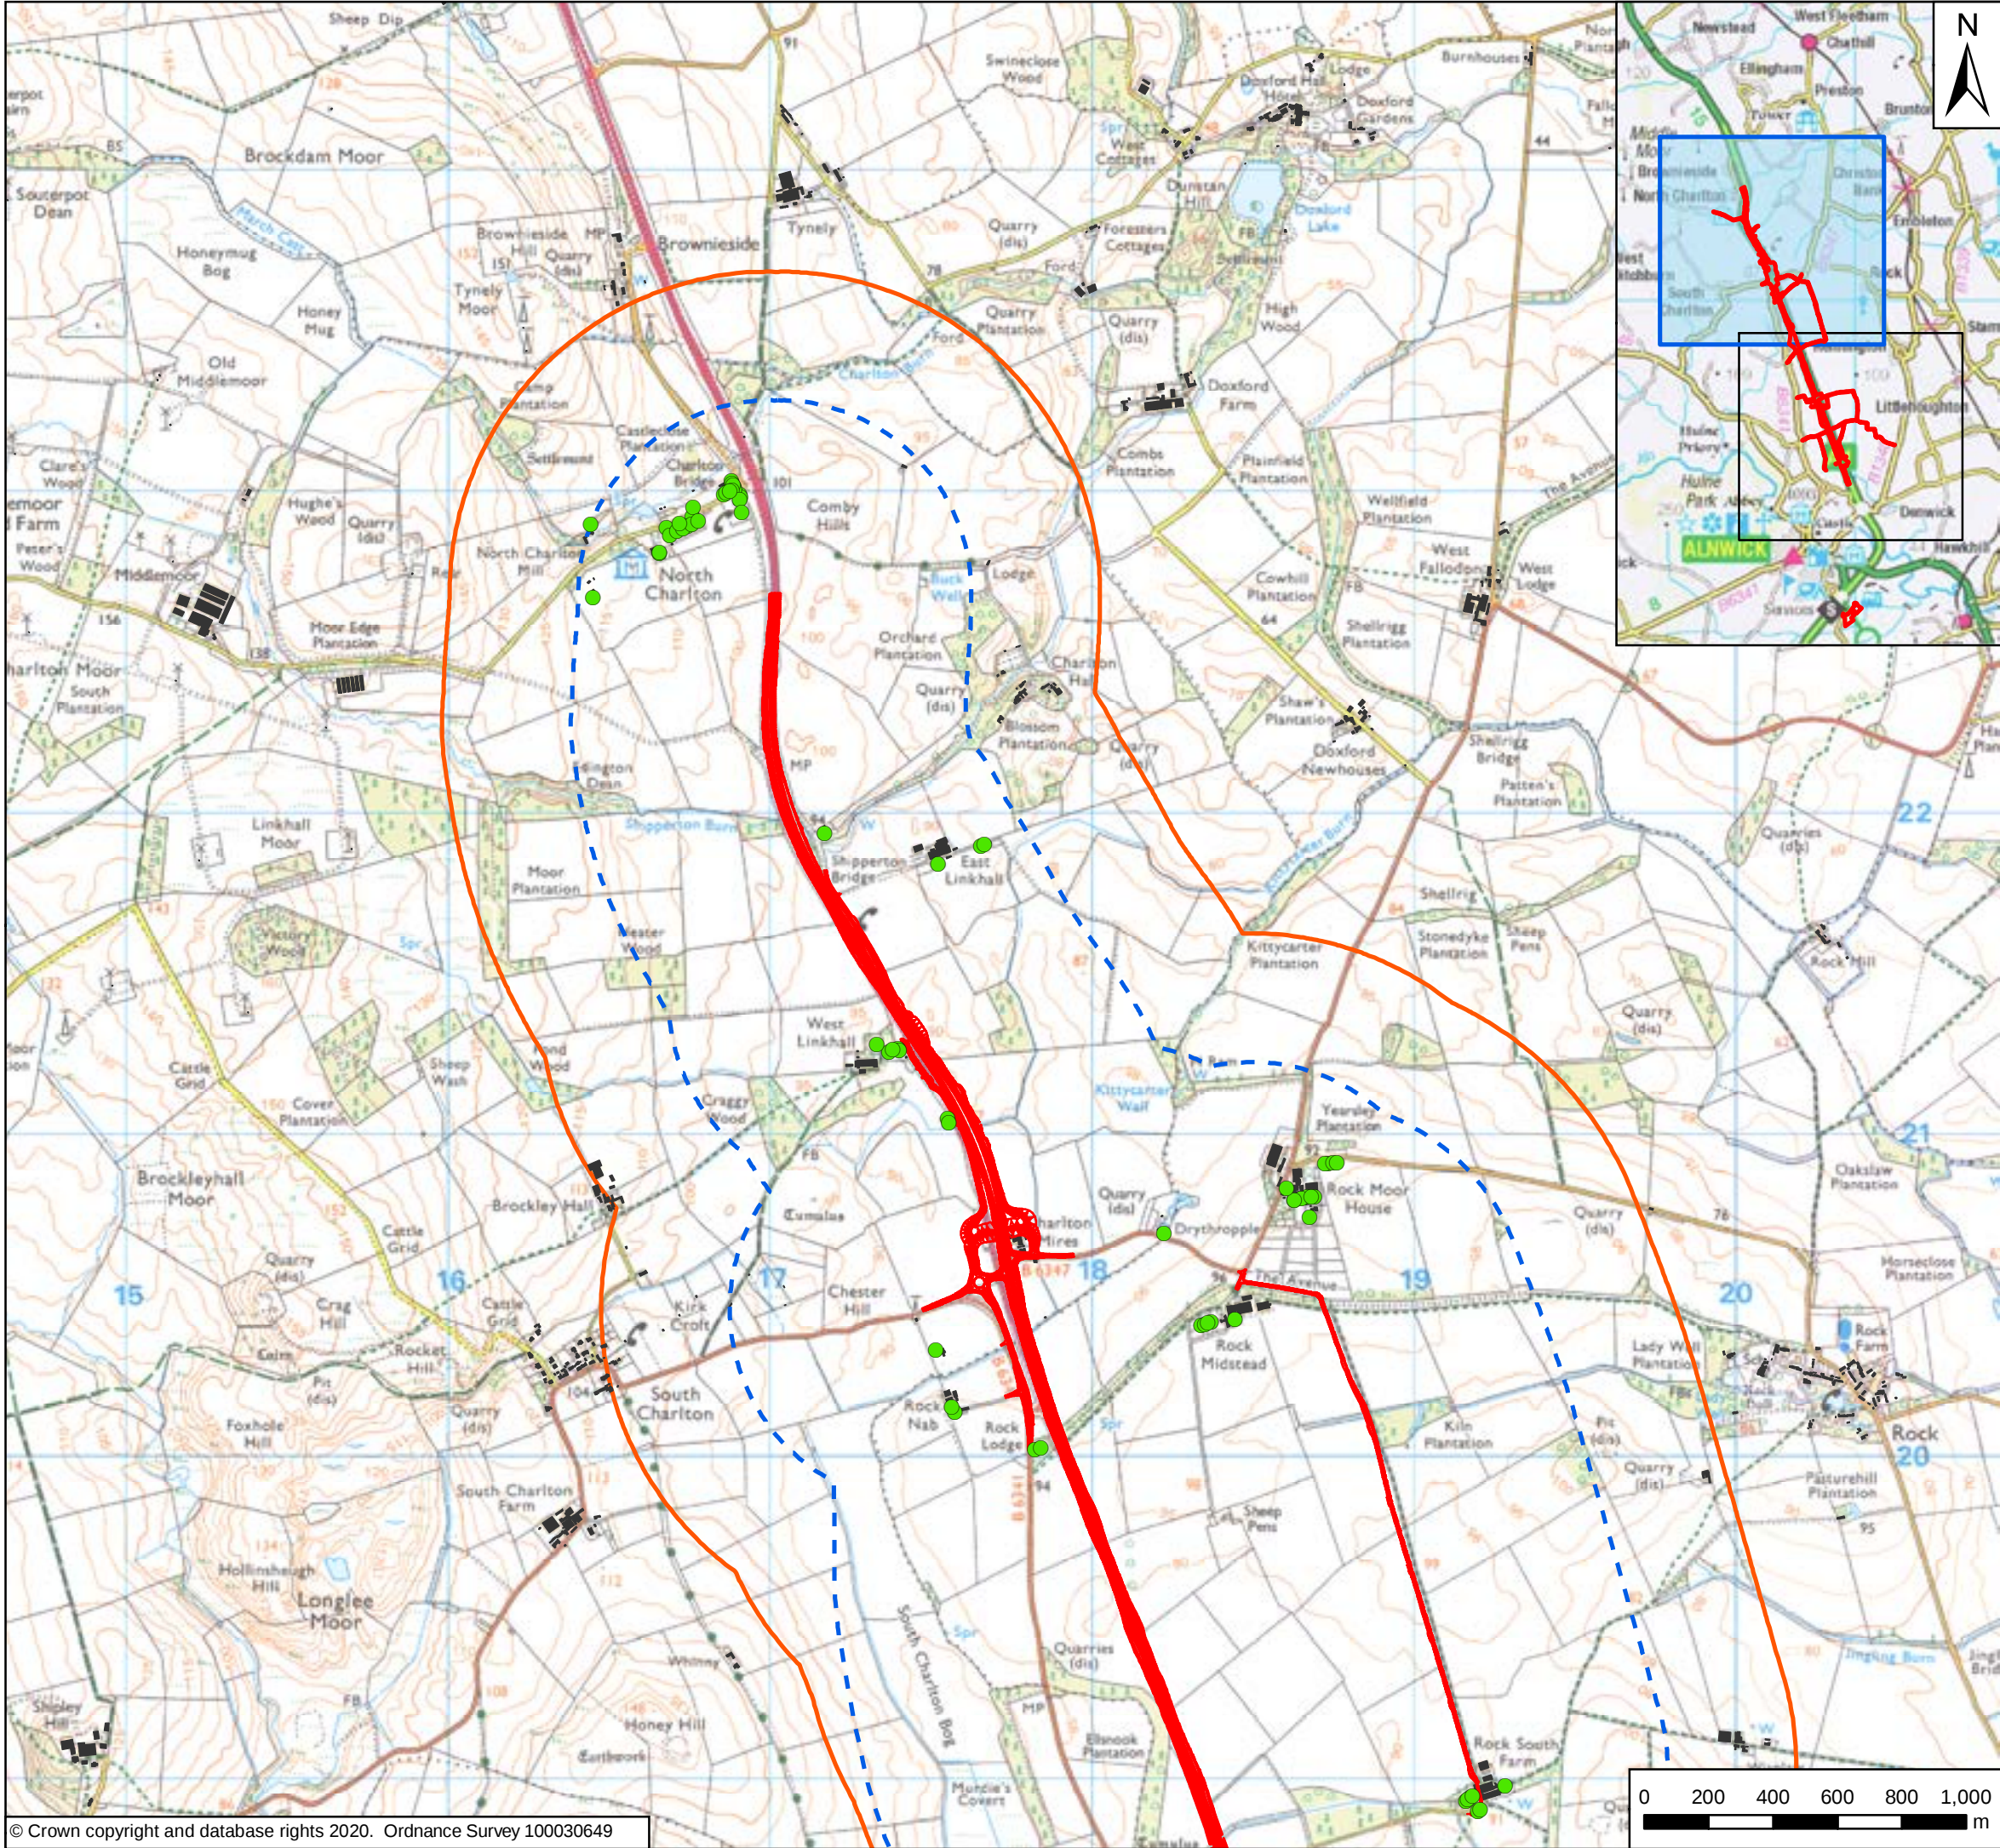

Key

- General Arrangement
- Operational Calculation Area
- 1km Boundary
- Noise Sensitive Receptors
- Buildings

P03	June 2020	Third Issue	GH	VW	KS
P02	04/12/19	Second Issue	RM	VW	KS
P01	31/07/19	First Issue	RM	VW	KS
Rev	Date	Description	By	Chk'd	App'd

Client

Project Title

A1 in Northumberland: Morpeth to Ellingham

Drawing Title

Figure 6.1 Operational Noise Calculation / Study Area
Page 2 of 2

Scale	1:20,000	Drawn	RM	Checked	VW	Approved	KS	Authorised	DM
Original Size	A3	Date	31/07/19	Date	31/07/19	Date	31/07/19	Date	31/07/19

Drawing Status

For Information

Suitability

S1

Drawing Number	HE551459	Originator	WSP	Volume	6.6	Project Ref. No.	70044137
A2E	RP	LE	2130			Revision	P03
Location	Type	Role	Number				

© Crown copyright 2020.

You may re-use this information (not including logos) free of charge in any format or medium, under the terms of the Open Government Licence. To view this licence:

visit www.nationalarchives.gov.uk/doc/open-government-licence/

write to the **Information Policy Team, The National Archives,**

Kew, London TW9 4DU, or email

psi@nationalarchives.gsi.gov.uk.

This document is also available on our website at www.gov.uk/highways

If you have any enquiries about this document A1inNorthumberland@highwaysengland.co.uk or call **0300 470 4580***.

*Calls to 03 numbers cost no more than a national rate call to an 01 or 02 number and must count towards any inclusive minutes in the same way as 01 and 02 calls.

These rules apply to calls from any type of line including mobile, BT, other fixed line or payphone. Calls may be recorded or monitored.

Registered office Bridge House, 1 Walnut Tree Close, Guildford GU1 4LZ

Highways England Company Limited registered in England and Wales number 09346363