

A1 in Northumberland: Morpeth to Ellingham

Scheme Number: TR010059

Landscape Mitigation Masterplan - Part A

Rule 8(1)(c)

Planning Act 2008

Infrastructure Planning (Examination Procedure) Rules 2010

January 2021

Infrastructure Planning

Planning Act 2008

**The Infrastructure Planning
(Examination Procedure) Rules
2010**

**The A1 in Northumberland: Morpeth to
Ellingham**

Development Consent Order 20[xx]


Landscape Mitigation Masterplan - Part A

Rule Reference:	8(1)(c)
Planning Inspectorate Scheme Reference:	TR010059
Doc Reference:	6.31
Author:	A1 in Northumberland: Morpeth to Ellingham Project Team, Highways England

Version	Date	Status of Version
Rev 0	February 2021	Deadline 3

DO NOT SCALE

100
10
0
10
100
Millimetres

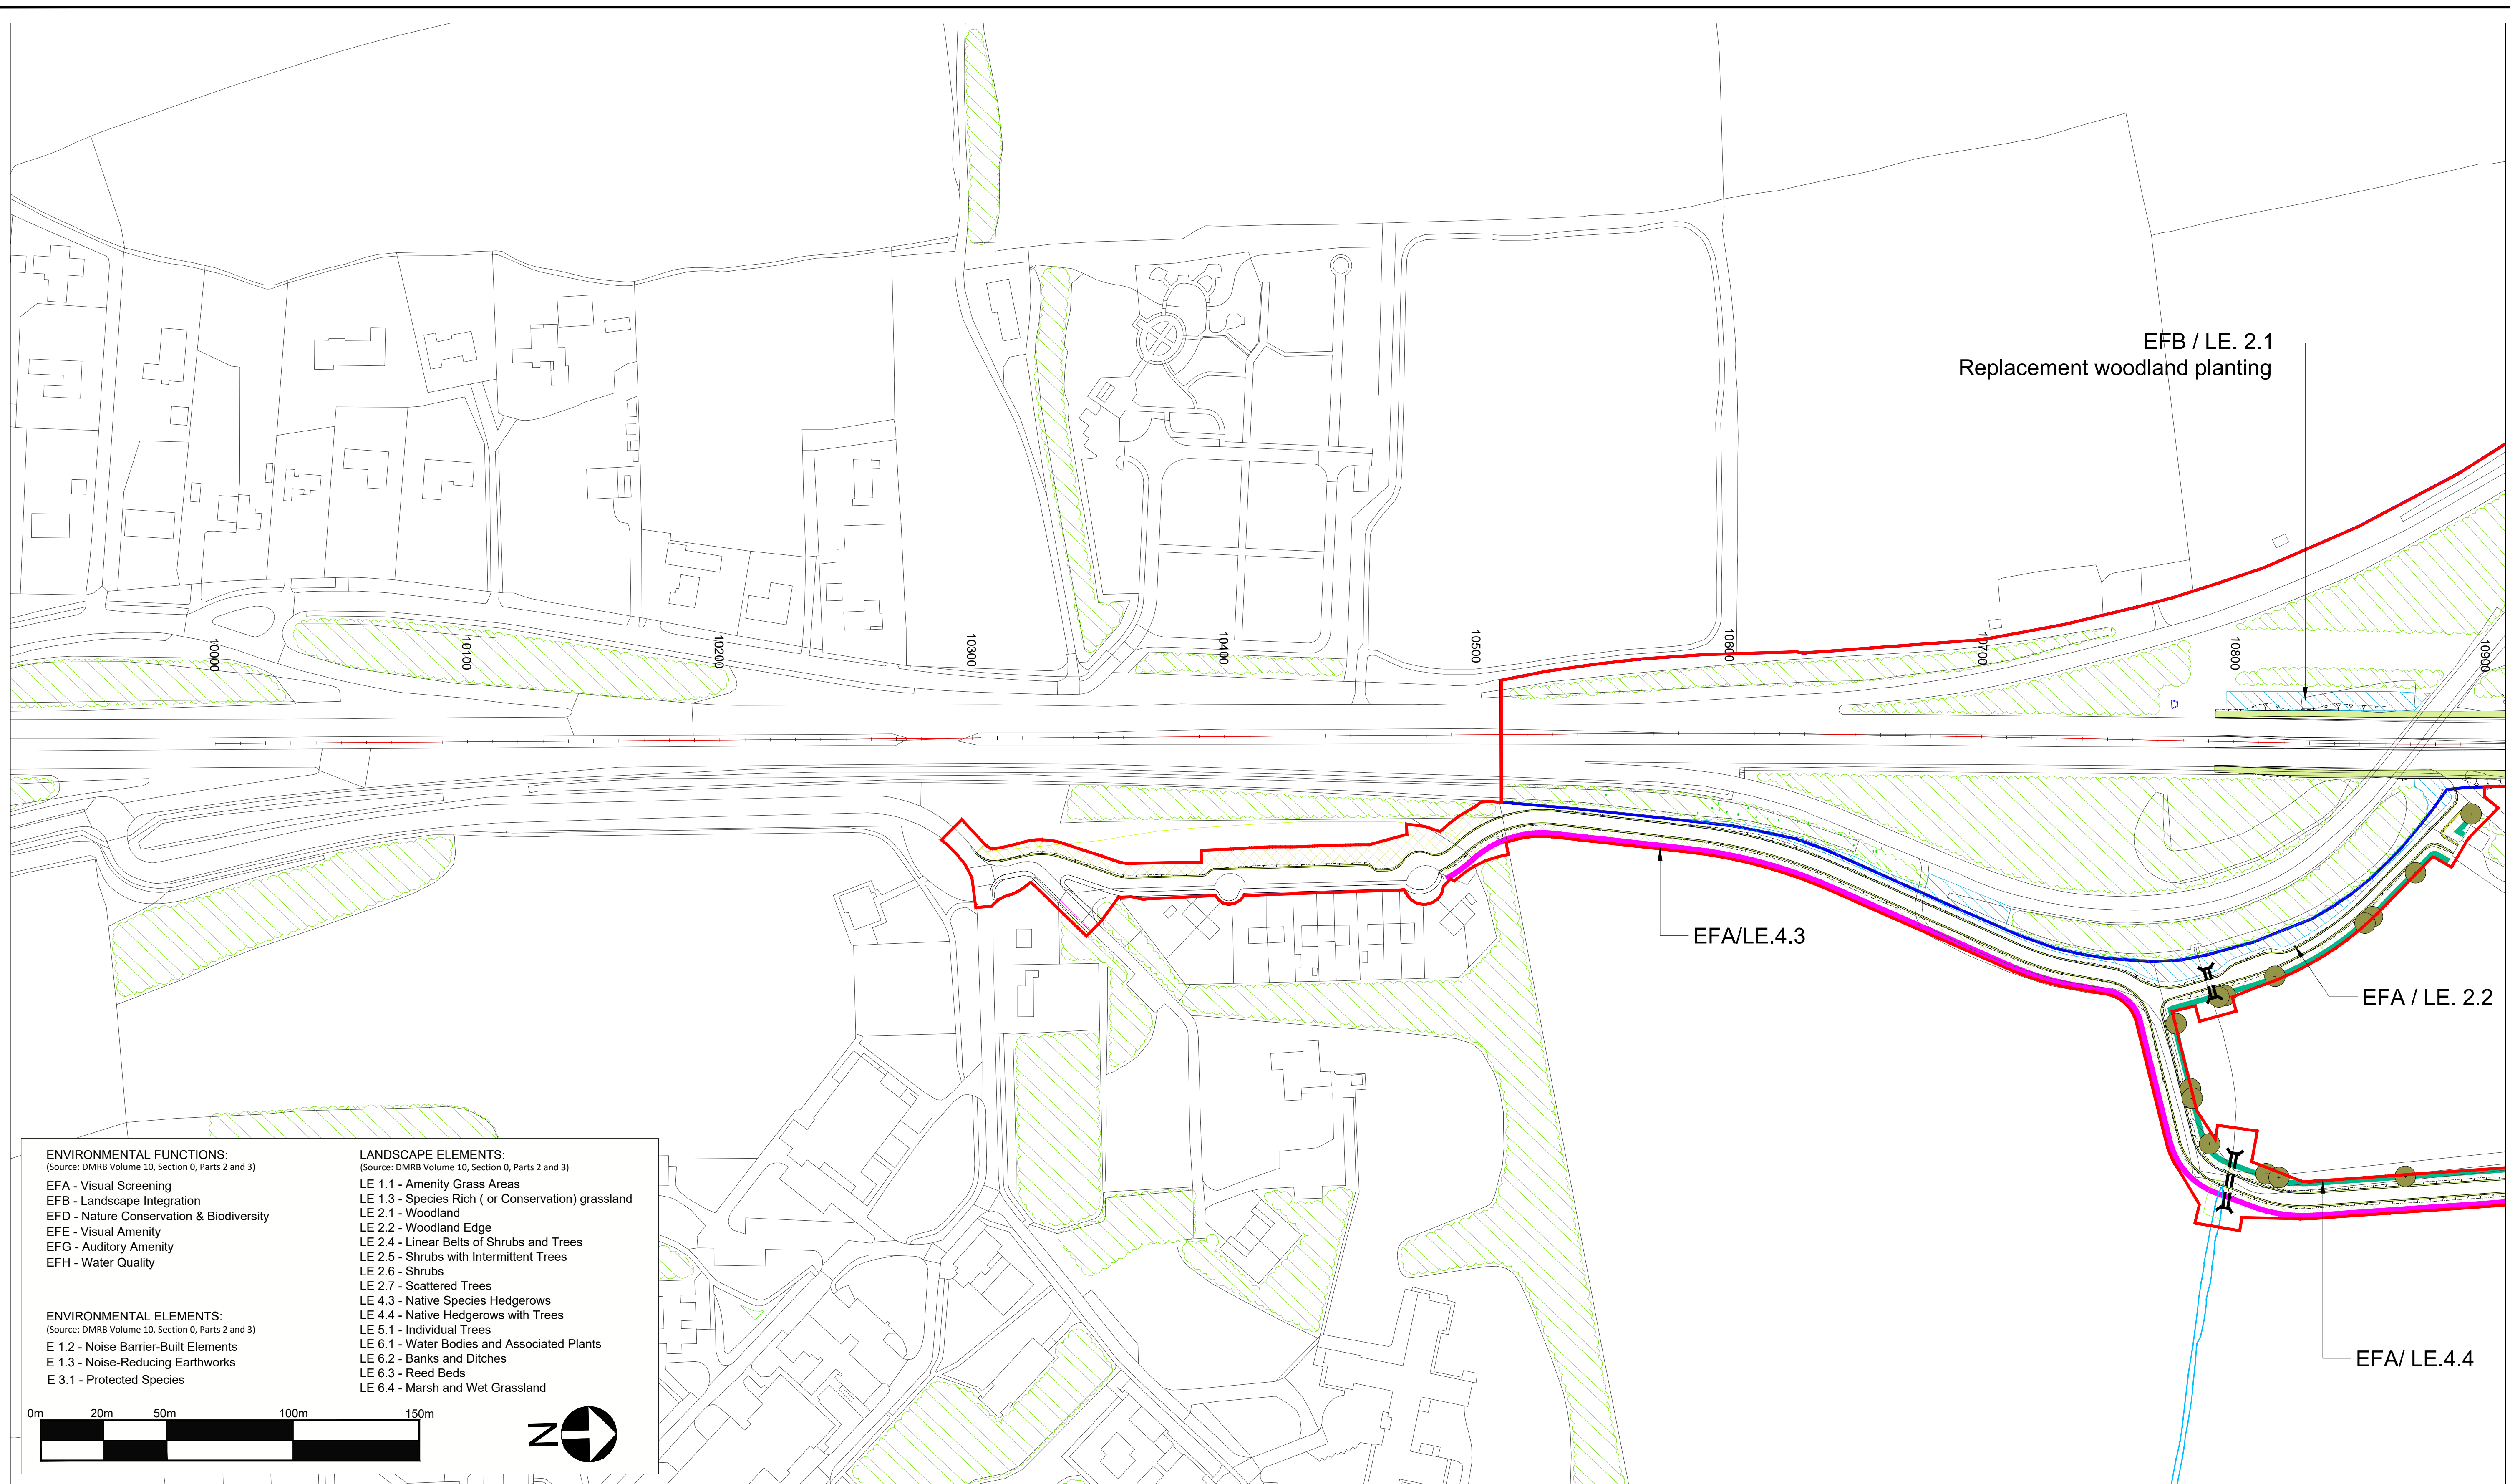

ENVIRONMENTAL FUNCTIONS:
(Source: DMRB Volume 10, Section 0, Parts 2 and 3)

EFA - Visual Screening
EFB - Landscape Integration
EFD - Nature Conservation & Biodiversity
EFE - Visual Amenity
EFG - Auditory Amenity
EFH - Water Quality

ENVIRONMENTAL ELEMENTS:
(Source: DMRB Volume 10, Section 0, Parts 2 and 3)


E 1.2 - Noise Barrier-Built Elements
E 1.3 - Noise-Reducing Earthworks
E 3.1 - Protected Species

LANDSCAPE ELEMENTS:
(Source: DMRB Volume 10, Section 0, Parts 2 and 3)

LE 1.1 - Amenity Grass Areas
LE 1.3 - Species Rich (or Conservation) grassland
LE 2.1 - Woodland
LE 2.2 - Woodland Edge
LE 2.4 - Linear Belts of Shrubs and Trees
LE 2.5 - Shrubs with Intermittent Trees
LE 2.6 - Shrubs
LE 2.7 - Scattered Trees
LE 4.3 - Native Species Hedgerows
LE 4.4 - Native Hedgerows with Trees
LE 5.1 - Individual Trees
LE 6.1 - Water Bodies and Associated Plants
LE 6.2 - Banks and Ditches
LE 6.3 - Reed Beds
LE 6.4 - Marsh and Wet Grassland



© Crown Copyright and Database Rights 2021 Ordnance Survey 100030649

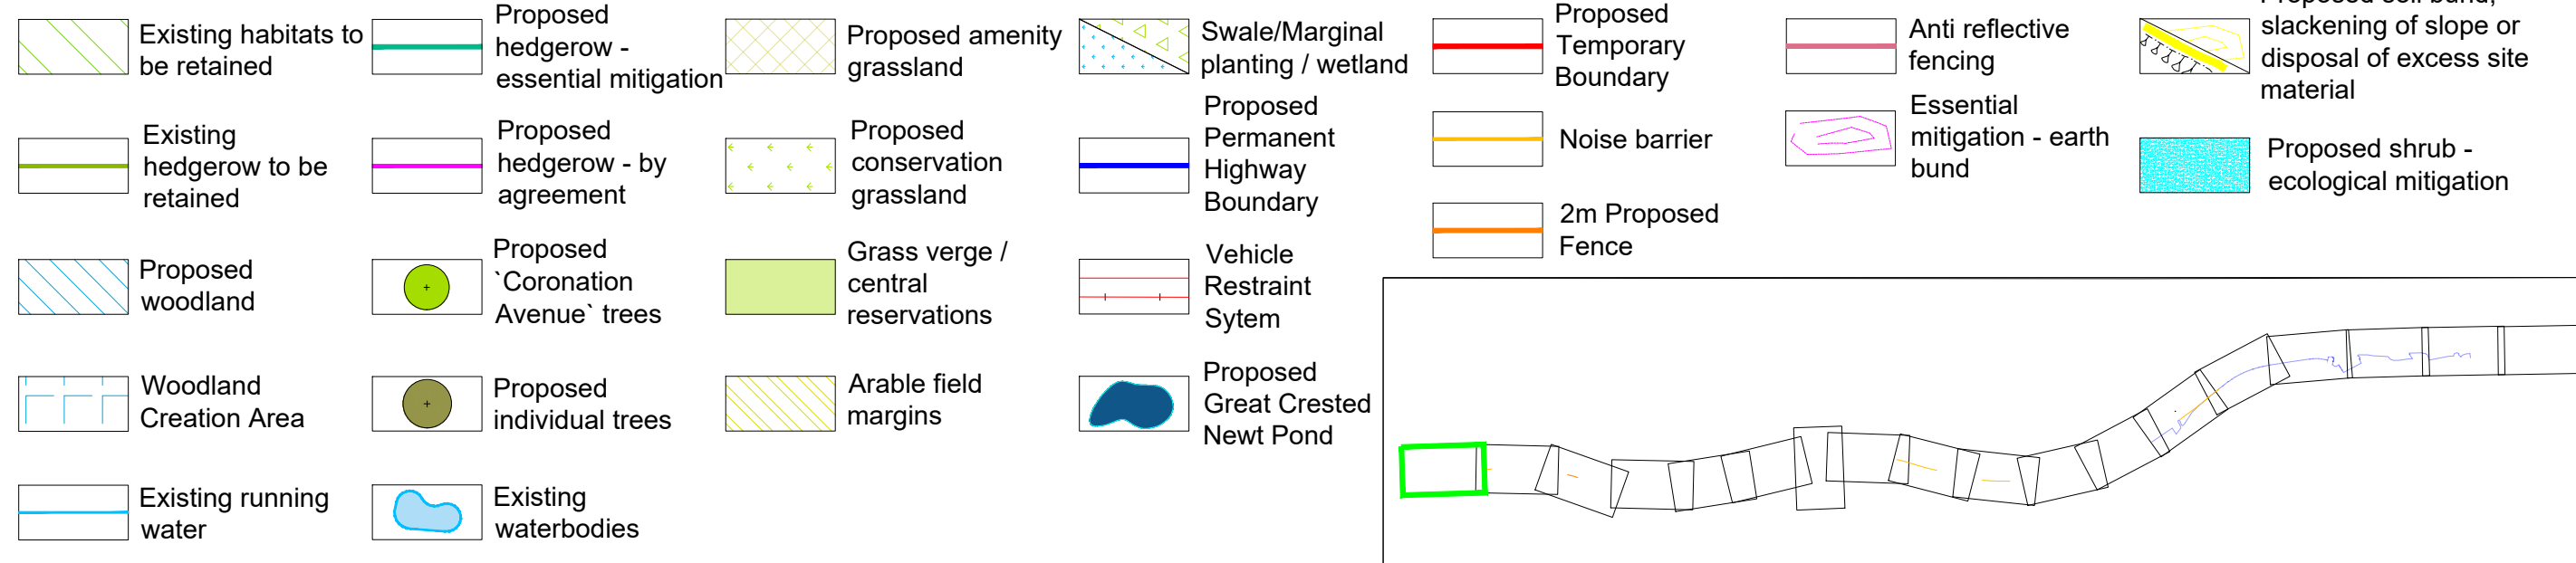

Rev.	Date	Description	By	Eng' Chk	Disc' Chk	App'd
8	02.02.2021	Amendments to mitigation strategy	NB	AW	AW	
7	29.08.2019	Update to Key	GH	AW	NM	
6	05.06.2019	Update to landscape hatches	CM	CH	NM	
5	25.03.2019	Update to Key	CL	CH		
4	21.03.2019	Update to highways layout	CL	CH		
3	19.03.2019	Update to landscape hatches	CL	CH		
2	14.03.2019	Changes to Temporary Boundary	FS	CH		
1	rv date	Rev 1 description	By	Eng' Chk	Disc' Chk	App'd

For Information

Suitability

Client


Status

S1

Project Title					
A1 IN NORTHUMBERLAND: MORPETH TO ELLINGHAM					
Drawing Title					
Figure 7.8 - Landscape Mitigation Masterplan SHEET 1 OF 19					
Scale	Drawn	Eng. Check	Approved	Authorised	
1:1250	NB	AW	AW	DM	
Original Size	Date	Date	Date	Date	
A1	02.02.2021	02.02.2021	02.02.2021	02.02.2021	
Drawing Number		Volume		Revision	
HE551459		6.2		P08	
Project		PW Stage Code			
WSP					
Section	Type	ID	Direction	Type	Role
					Number

DO NOT SCALE

0 10 100
Millimetres

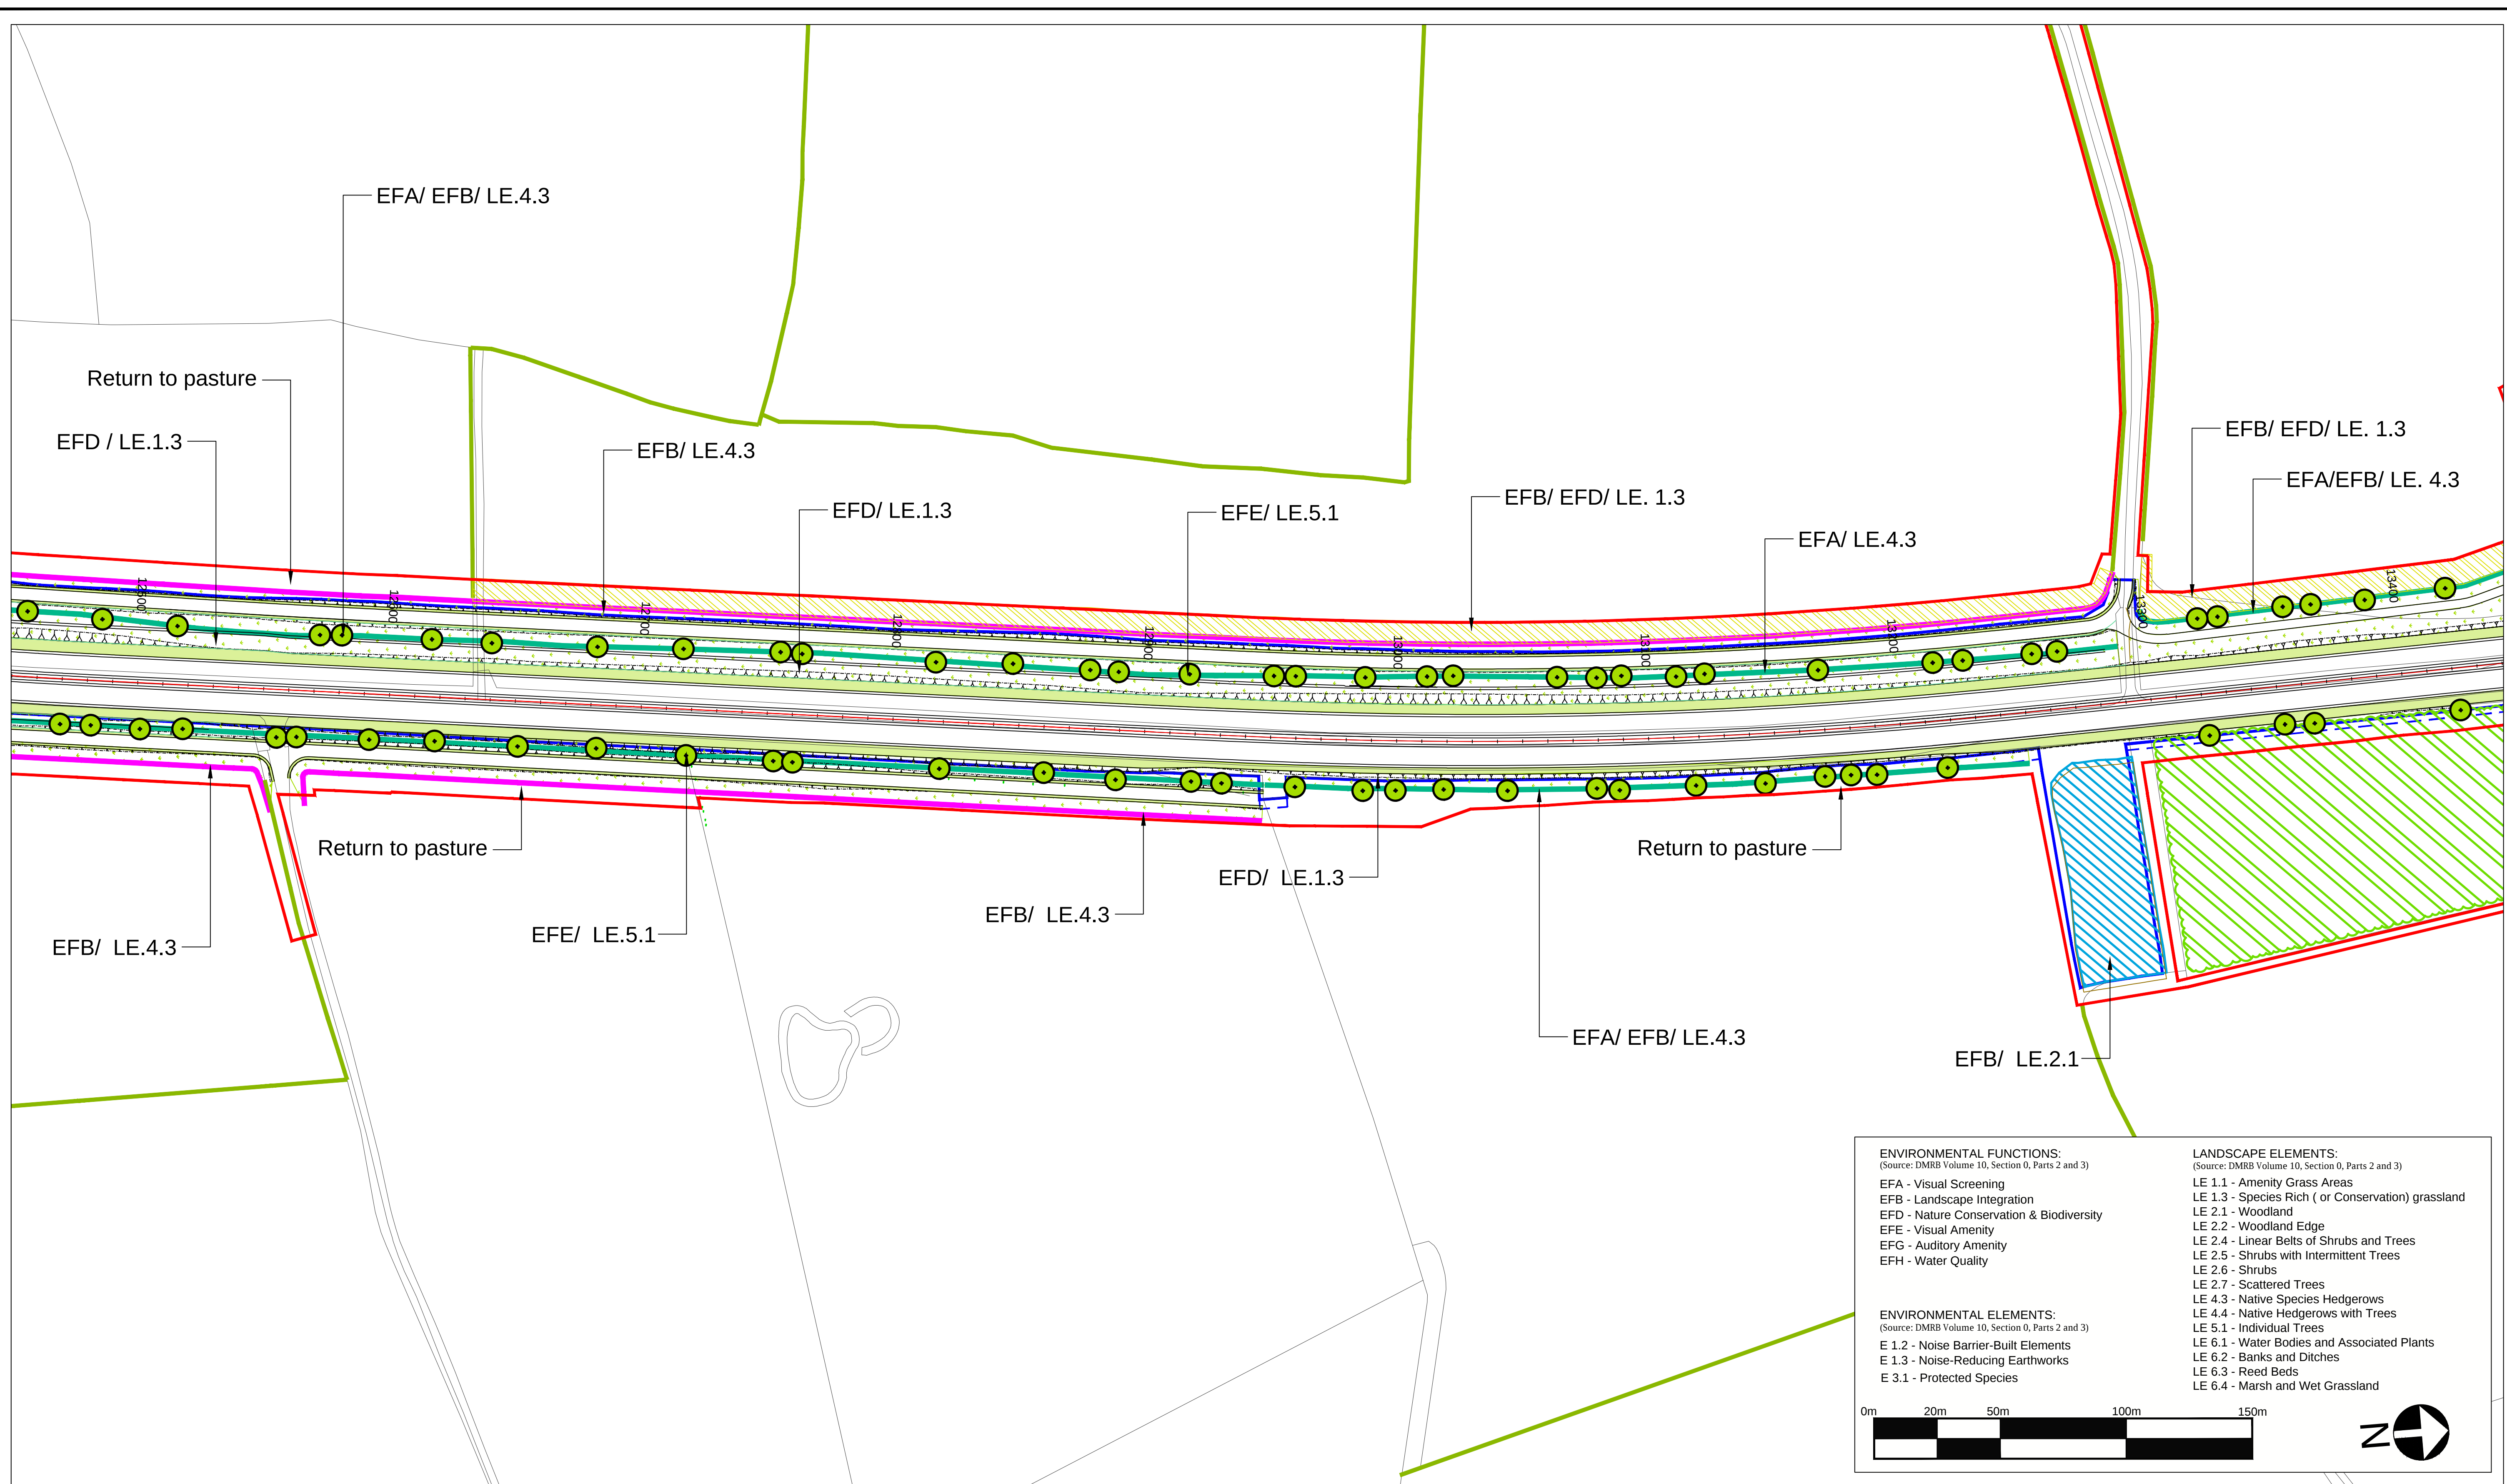

ENVIRONMENTAL FUNCTIONS:
(Source: DMRB Volume 10, Section 0, Parts 2 and 3)

EFA - Visual Screening
EFB - Landscape Integration
EFD - Nature Conservation & Biodiversity
EFE - Visual Amenity
EFG - Auditory Amenity
EFH - Water Quality

ENVIRONMENTAL ELEMENTS:
(Source: DMRB Volume 10, Section 0, Parts 2 and 3)

E 1.2 - Noise Barrier-Built Elements
E 1.3 - Noise-Reducing Earthworks
E 3.1 - Protected Species

LANDSCAPE ELEMENTS:
(Source: DMRB Volume 10, Section 0, Parts 2 and 3)

LE 1.1 - Amenity Grass Areas
LE 1.3 - Species Rich (or Conservation) grassland
LE 2.1 - Woodland
LE 2.2 - Woodland Edge
LE 2.4 - Linear Belts of Shrubs and Trees
LE 2.5 - Shrubs with Intermittent Trees
LE 2.6 - Shrubs
LE 2.7 - Scattered Trees
LE 4.3 - Native Species Hedgerows
LE 4.4 - Native Hedgerows with Trees
LE 5.1 - Individual Trees
LE 6.1 - Water Bodies and Associated Plants
LE 6.2 - Banks and Ditches
LE 6.3 - Reed Beds
LE 6.4 - Marsh and Wet Grassland

© Crown Copyright and Database Rights 2021 Ordnance Survey 100030649

Rev.	Date	Description	By	Eng' Chk	Disc' Chk	App'd
8	02.02.2021	Amendments to mitigation strategy	NB	AW	AW	
7	29.08.2019	Update to Key	GH	AW	NM	
6	05.06.2019	Update to landscape hatches	CM	CH	NM	
5	25.03.2019	Update to Key	CL	CH		
4	21.03.2019	Update to highways layout	CL	CH		
3	19.03.2019	Update to landscape hatches	CL	CH		
2	14.03.2019	Changes to Temporary Boundary	FS	CH		
1	rv date	Rev 1 description	By	Eng' Chk	Disc' Chk	App'd

Suitability

For Information

Status

S1

Project Title

A1 IN NORTHUMBERLAND:
MORPETH TO ELLINGHAM

Drawing Title

Figure 7.8 - Landscape Mitigation Masterplan
SHEET 4 OF 19

Scale

1:1250

Drawn

NB

Eng. Check

AW

Approved

AW

Authorised

DM

Original Size

A1

Date

02.02.2021

Date

02.02.2021

Date

02.02.2021

Date

02.02.2021

Drawing Number

HE551459

Project

WSP

Volume

6.2

Revision

P08

PW Stage Code

Section

Type

ID

Direction


Type

Role

Number

DO NOT SCALE

0 10 100
Millimetres

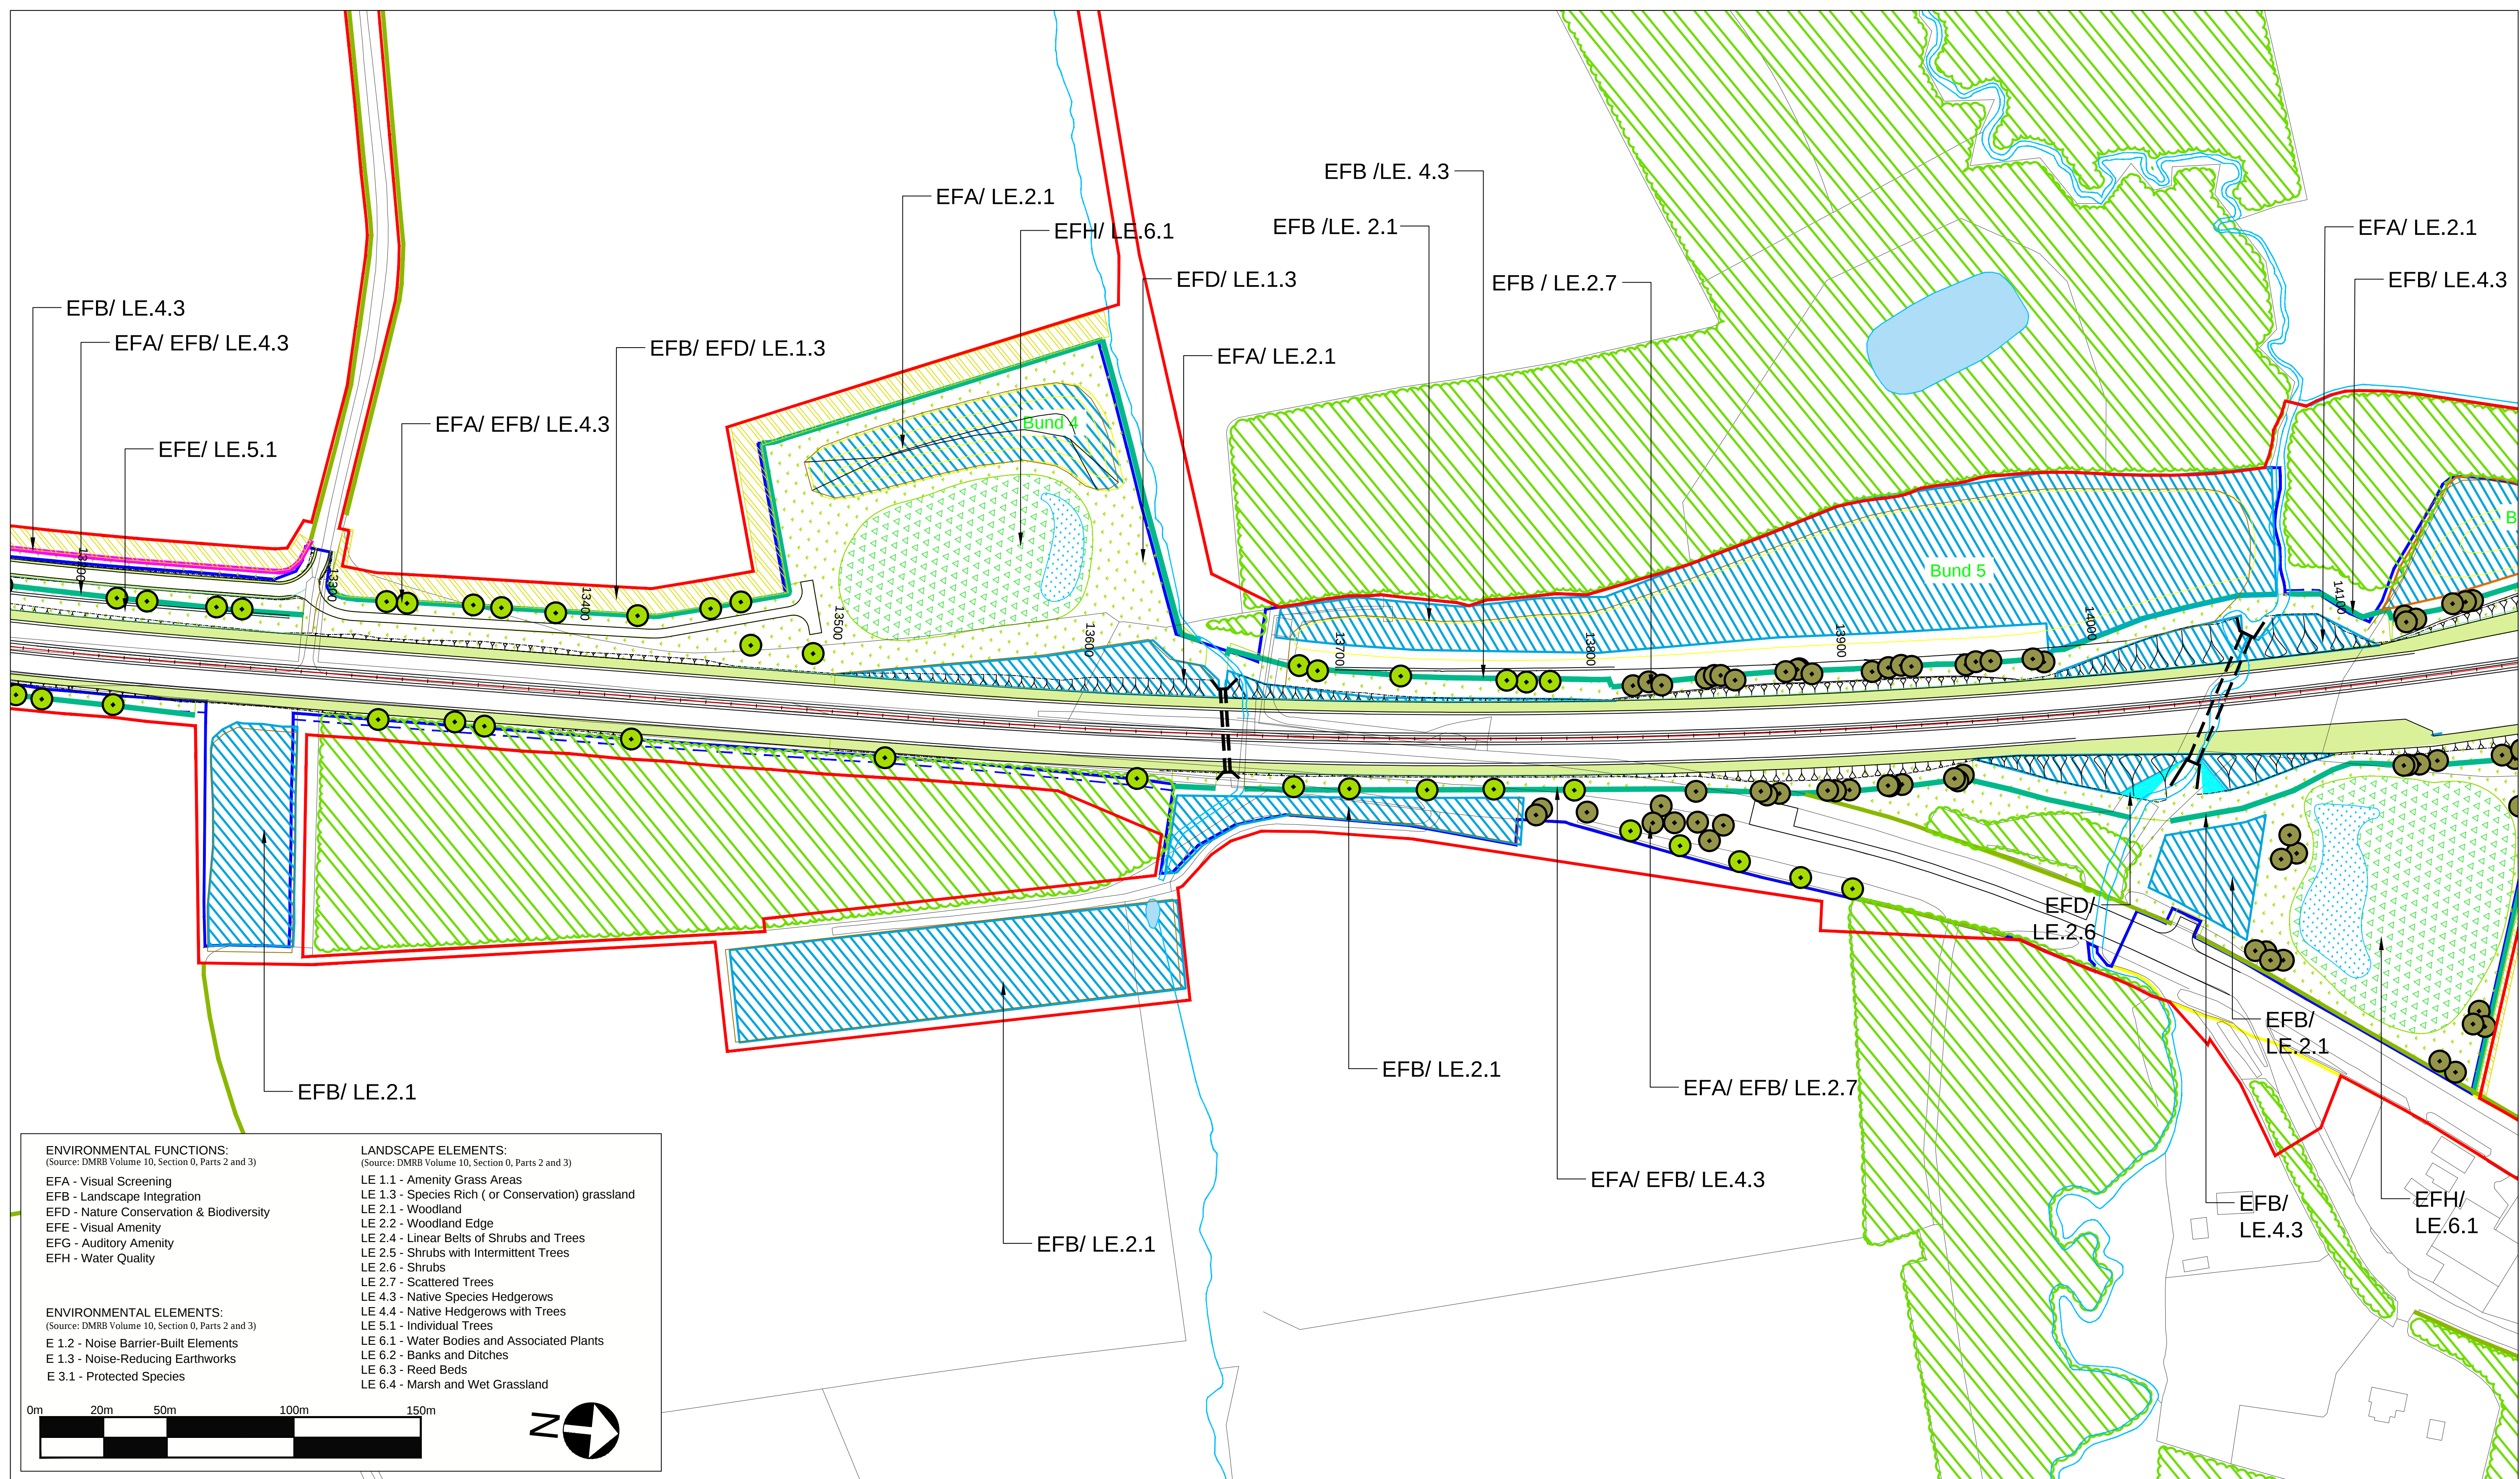

ENVIRONMENTAL FUNCTIONS:
(Source: DMRB Volume 10, Section 0, Parts 2 and 3)

EFA - Visual Screening
EFB - Landscape Integration
EFD - Nature Conservation & Biodiversity
EFE - Visual Amenity
EFG - Auditory Amenity
EFH - Water Quality


ENVIRONMENTAL ELEMENTS:
(Source: DMRB Volume 10, Section 0, Parts 2 and 3)

E 1.2 - Noise Barrier-Built Elements
E 1.3 - Noise-Reducing Earthworks
E 3.1 - Protected Species


LANDSCAPE ELEMENTS:
(Source: DMRB Volume 10, Section 0, Parts 2 and 3)

LE 1.1 - Amenity Grass Areas
LE 1.3 - Species Rich (or Conservation) grassland
LE 2.1 - Woodland
LE 2.2 - Woodland Edge
LE 2.4 - Linear Belts of Shrubs and Trees
LE 2.5 - Shrubs with Intermittent Trees
LE 2.6 - Shrubs
LE 2.7 - Scattered Trees
LE 4.3 - Native Species Hedgerows
LE 4.4 - Native Hedgerows with Trees
LE 5.1 - Individual Trees
LE 6.1 - Water Bodies and Associated Plants
LE 6.2 - Banks and Ditches
LE 6.3 - Reed Beds
LE 6.4 - Marsh and Wet Grassland

0m 20m 50m 100m 150m

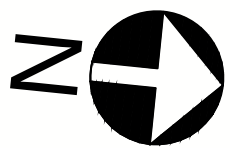

© Crown Copyright and Database Rights 2021 Ordnance Survey 100030649

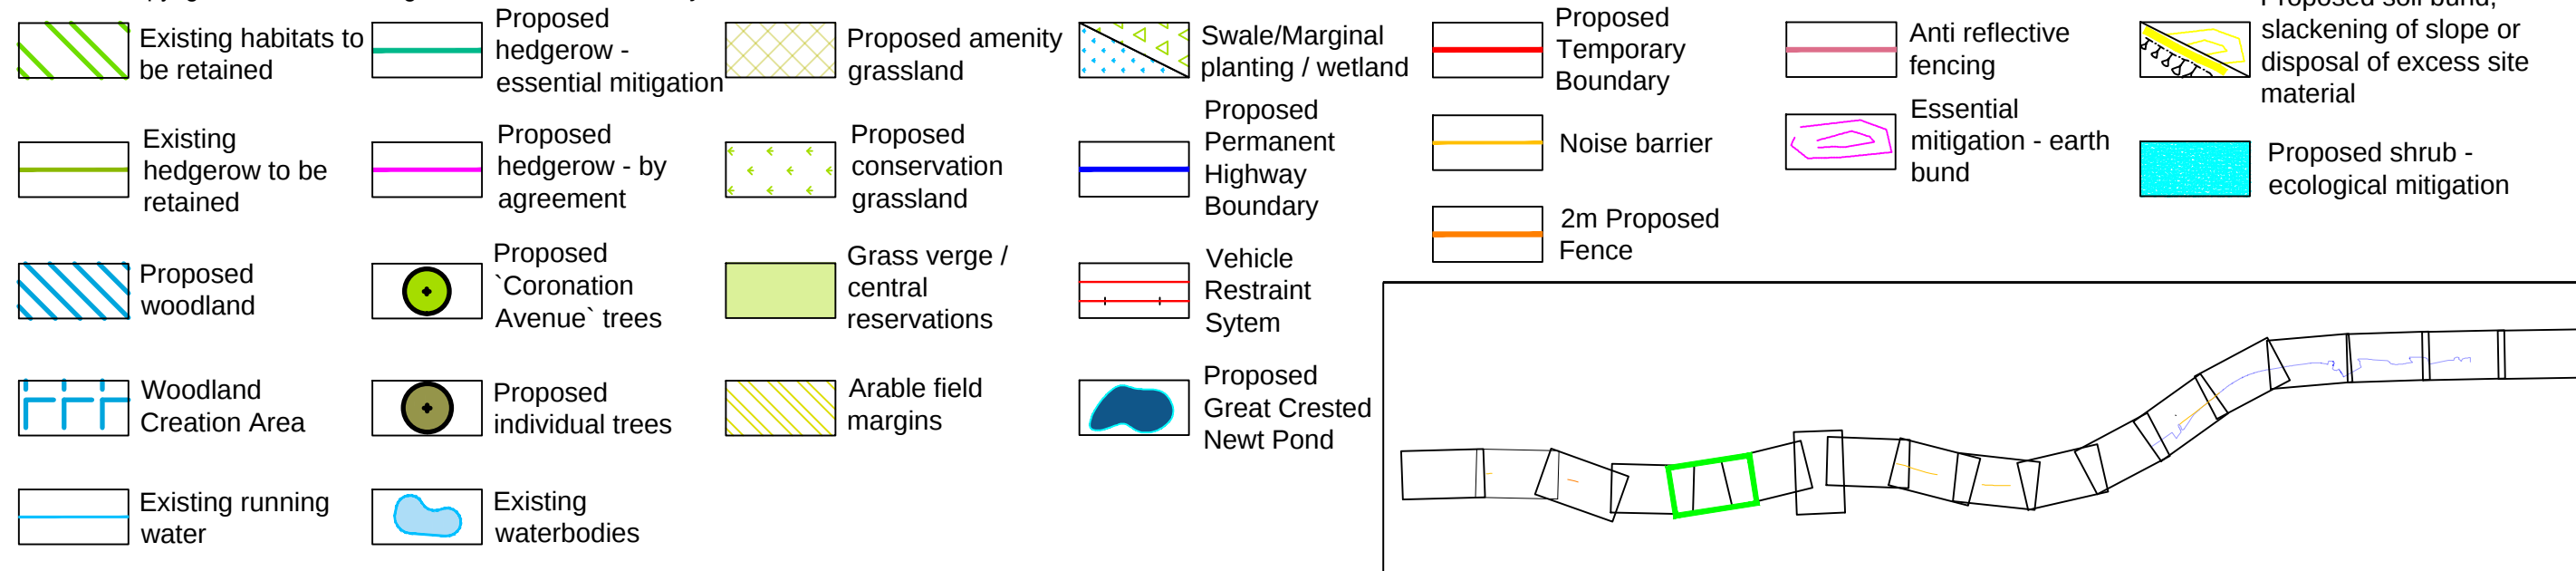

Rev.	Date	Description	By	Eng' Chk	Disc' Chk	App'd
8	02.02.2021	Amendments to mitigation strategy	NB	AW	AW	
7	29.08.2019	Update to Key	GH	AW	NM	
6	05.06.2019	Update to landscape hatches	CM	CH	NM	
5	25.03.2019	Update to Key	CL	CH		
4	21.03.2019	Update to highways layout	CL	CH		
3	19.03.2019	Update to landscape hatches	CL	CH		
2	14.03.2019	Changes to Temporary Boundary	FS	CH		
1	rv date	Rev 1 description	By	Eng' Chk	Disc' Chk	KS

Suitability

For Information


Client

Project Title	A1 IN NORTHUMBERLAND: MORPETH TO ELLINGHAM				
Drawing Title	Figure 7.8 - Landscape Mitigation Masterplan SHEET 5 OF 19				
Scale	1:1250	Drawn	NB	Eng. Check	AW
Original Size	A1	Date	02.02.2021	Approved	AW
Drawing Number	HE551459	Project	WSP	Volume	6.2
Section		Type		Direction	
ID		Type		Role	
Number		Revision			
		P08			
		PW Stage Code			

DO NOT SCALE

Millimetres

0 10 100

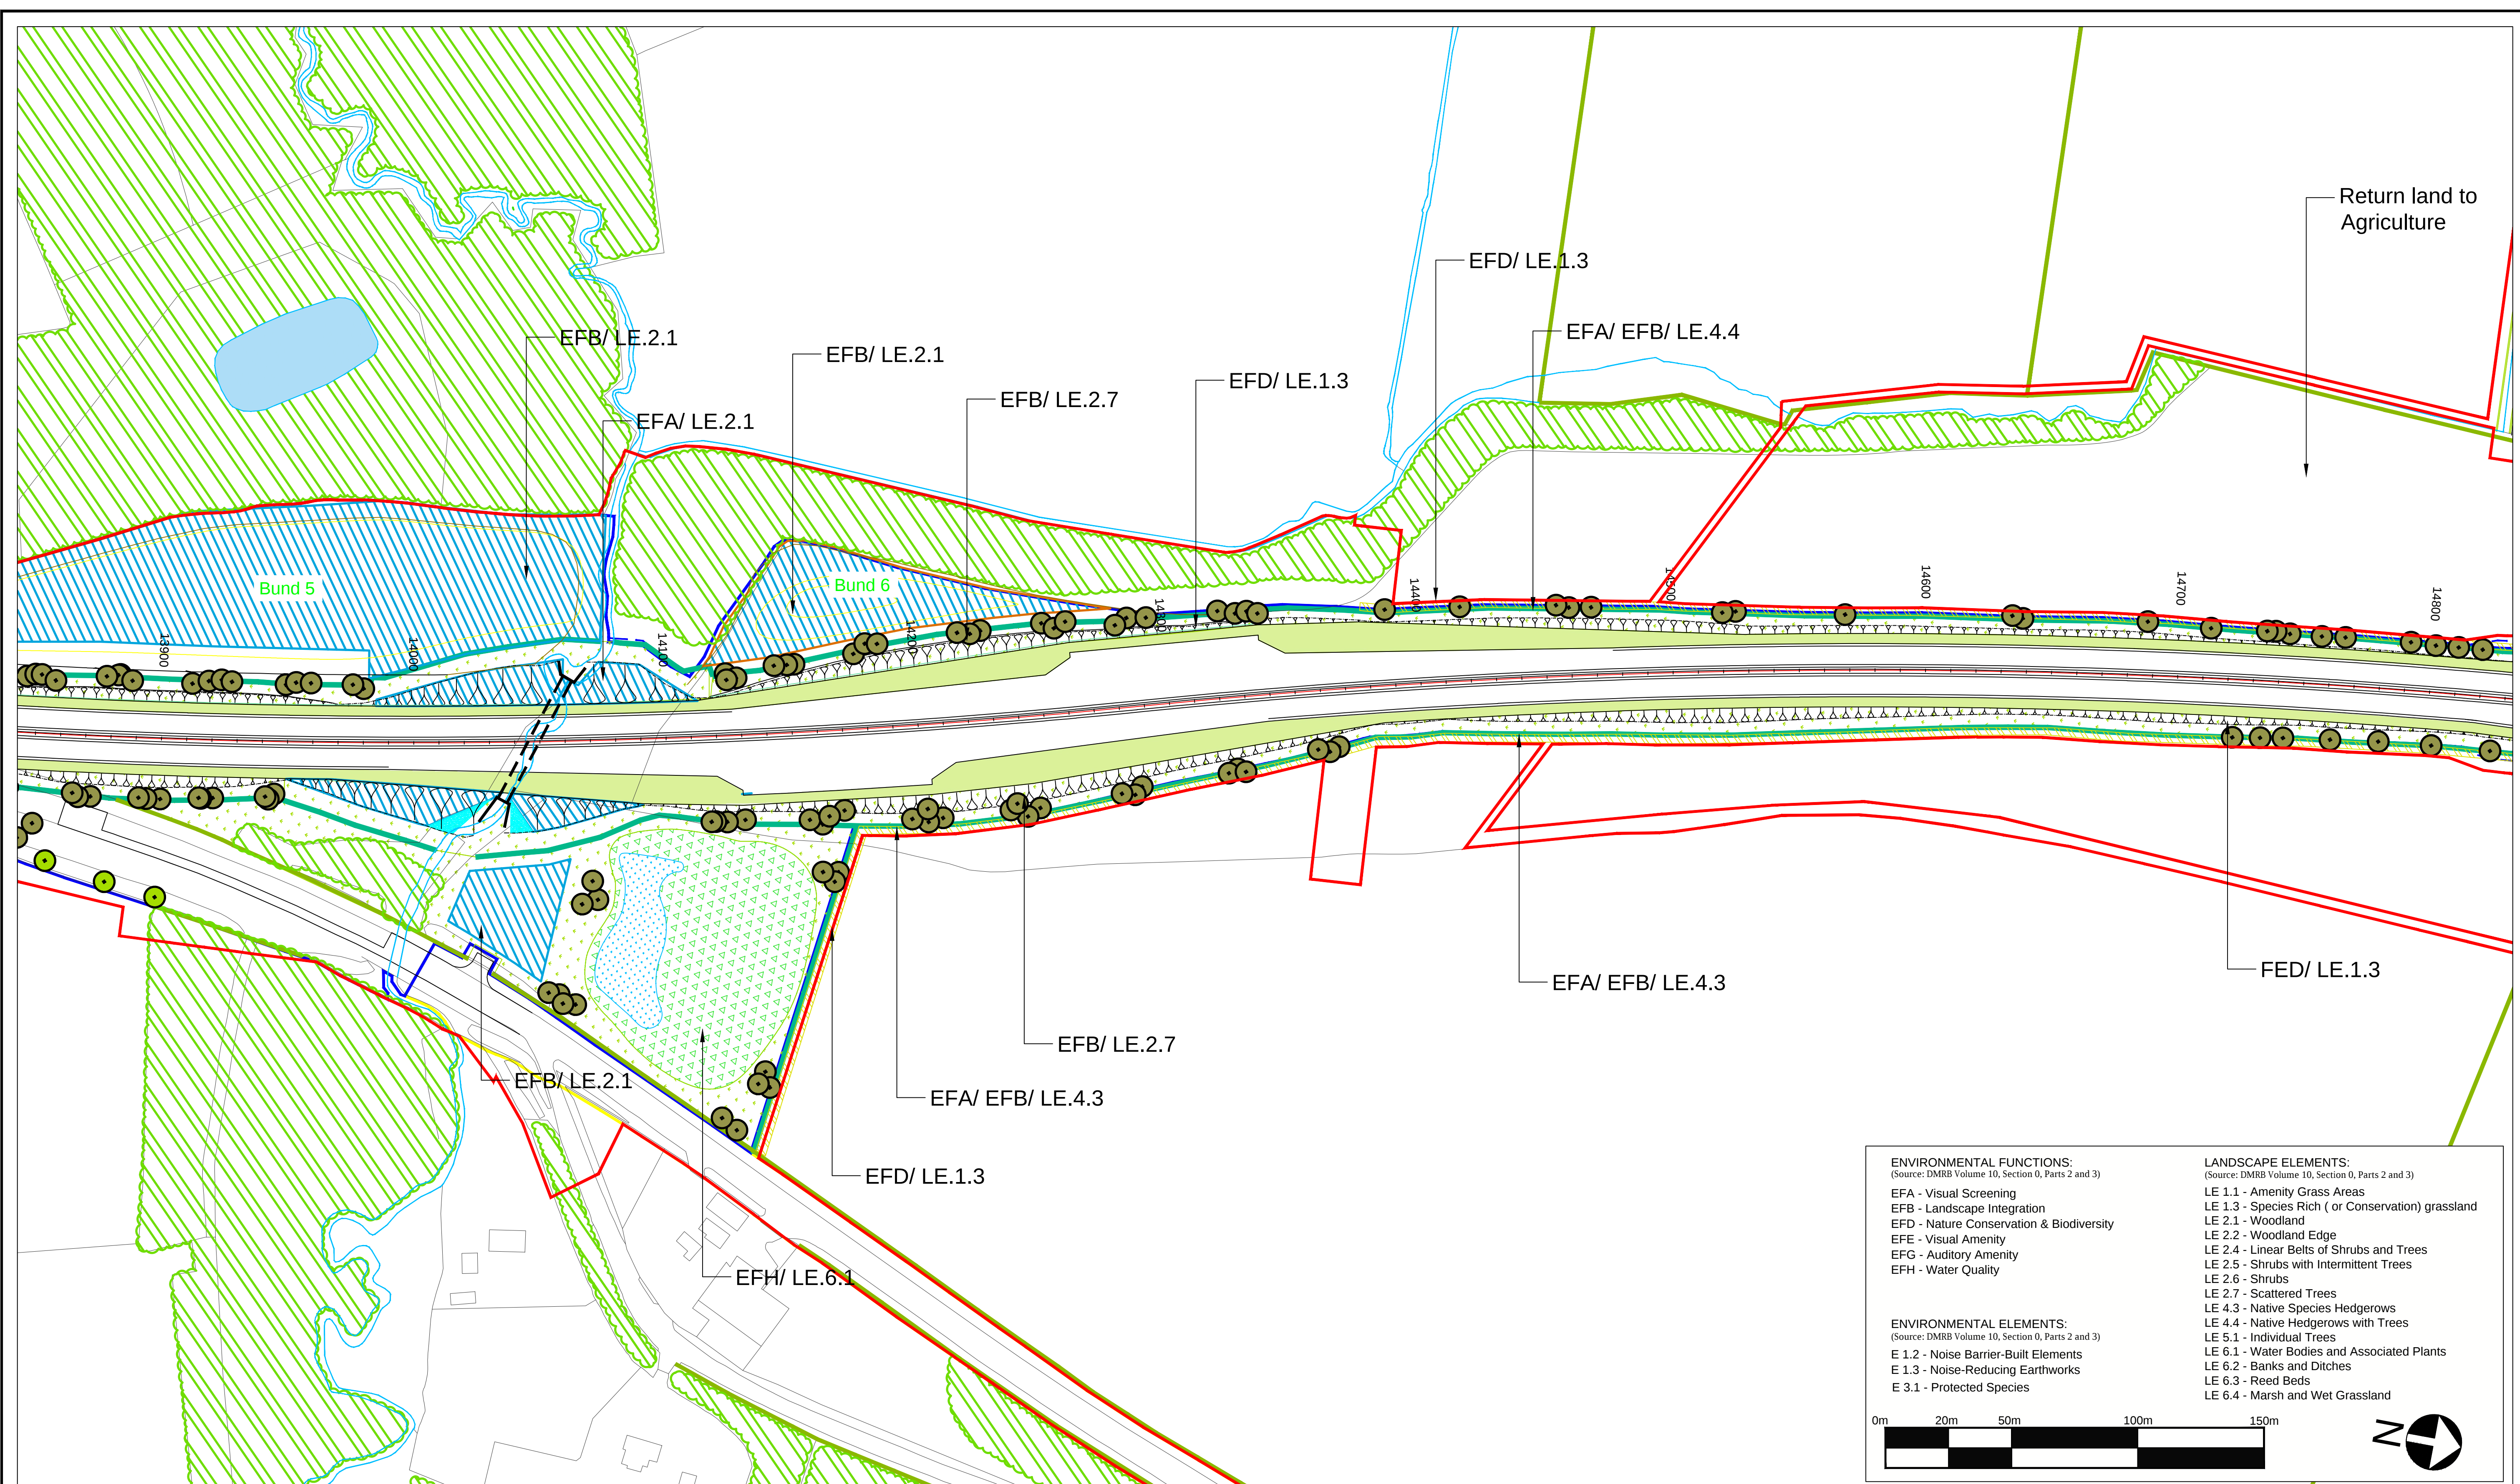

© Crown Copyright and Database Rights 2021 Ordnance Survey 100030649

Existing habitats to be retained

Proposed hedgerow - essential mitigation

Proposed amenity grassland

Swale/Marginal planting / wetland

Proposed Temporary Boundary

Anti reflective fencing

Proposed soil bund, slackening of slope or disposal of excess site material

Existing hedgerow to be retained

Proposed hedgerow - by agreement

Proposed conservation grassland

Proposed Permanent Highway Boundary

Noise barrier

Essential mitigation - earth bund

Proposed woodland

Proposed 'Coronation Avenue' trees

Grass verge / central reservations

Vehicle Restraint System

Woodland Creation Area

Proposed individual trees

Arable field margins

Proposed Great Crested Newt Pond

Existing running water

Existing waterbodies

Rev.	Date	Description	By	Eng' Chk	Disc' Chk	App'd
8	02.02.2021	Amendments to mitigation strategy	NB	AW	AW	
7	29.08.2019	Update to Key	GH	AW	NM	
6	05.06.2019	Update to landscape hatches	CM	CH	NM	
5	25.03.2019	Update to Key	CL	CH		
4	21.03.2019	Update to highways layout	CL	CH		
3	19.03.2019	Update to landscape hatches	CL	CH		
2	14.03.2019	Changes to Temporary Boundary	FS	CH		
1	rv date	Rev 1 description	By	Eng	Disc	


Suitability	Status	Project Title
For Information	S1	A1 IN NORTHUMBERLAND: MORPETH TO ELLINGHAM

Scale	Drawn	Eng. Check	Approved	Authorised
1:1250	NB	AW	AW	DM

Original Size	Date	Date	Date	Date
A1	02.02.2021	02.02.2021	02.02.2021	02.02.2021

Drawing Number	Project	Volume	Revision
HE551459	WSP	6.2	P08

Section	Type	ID	Type	Role	Number

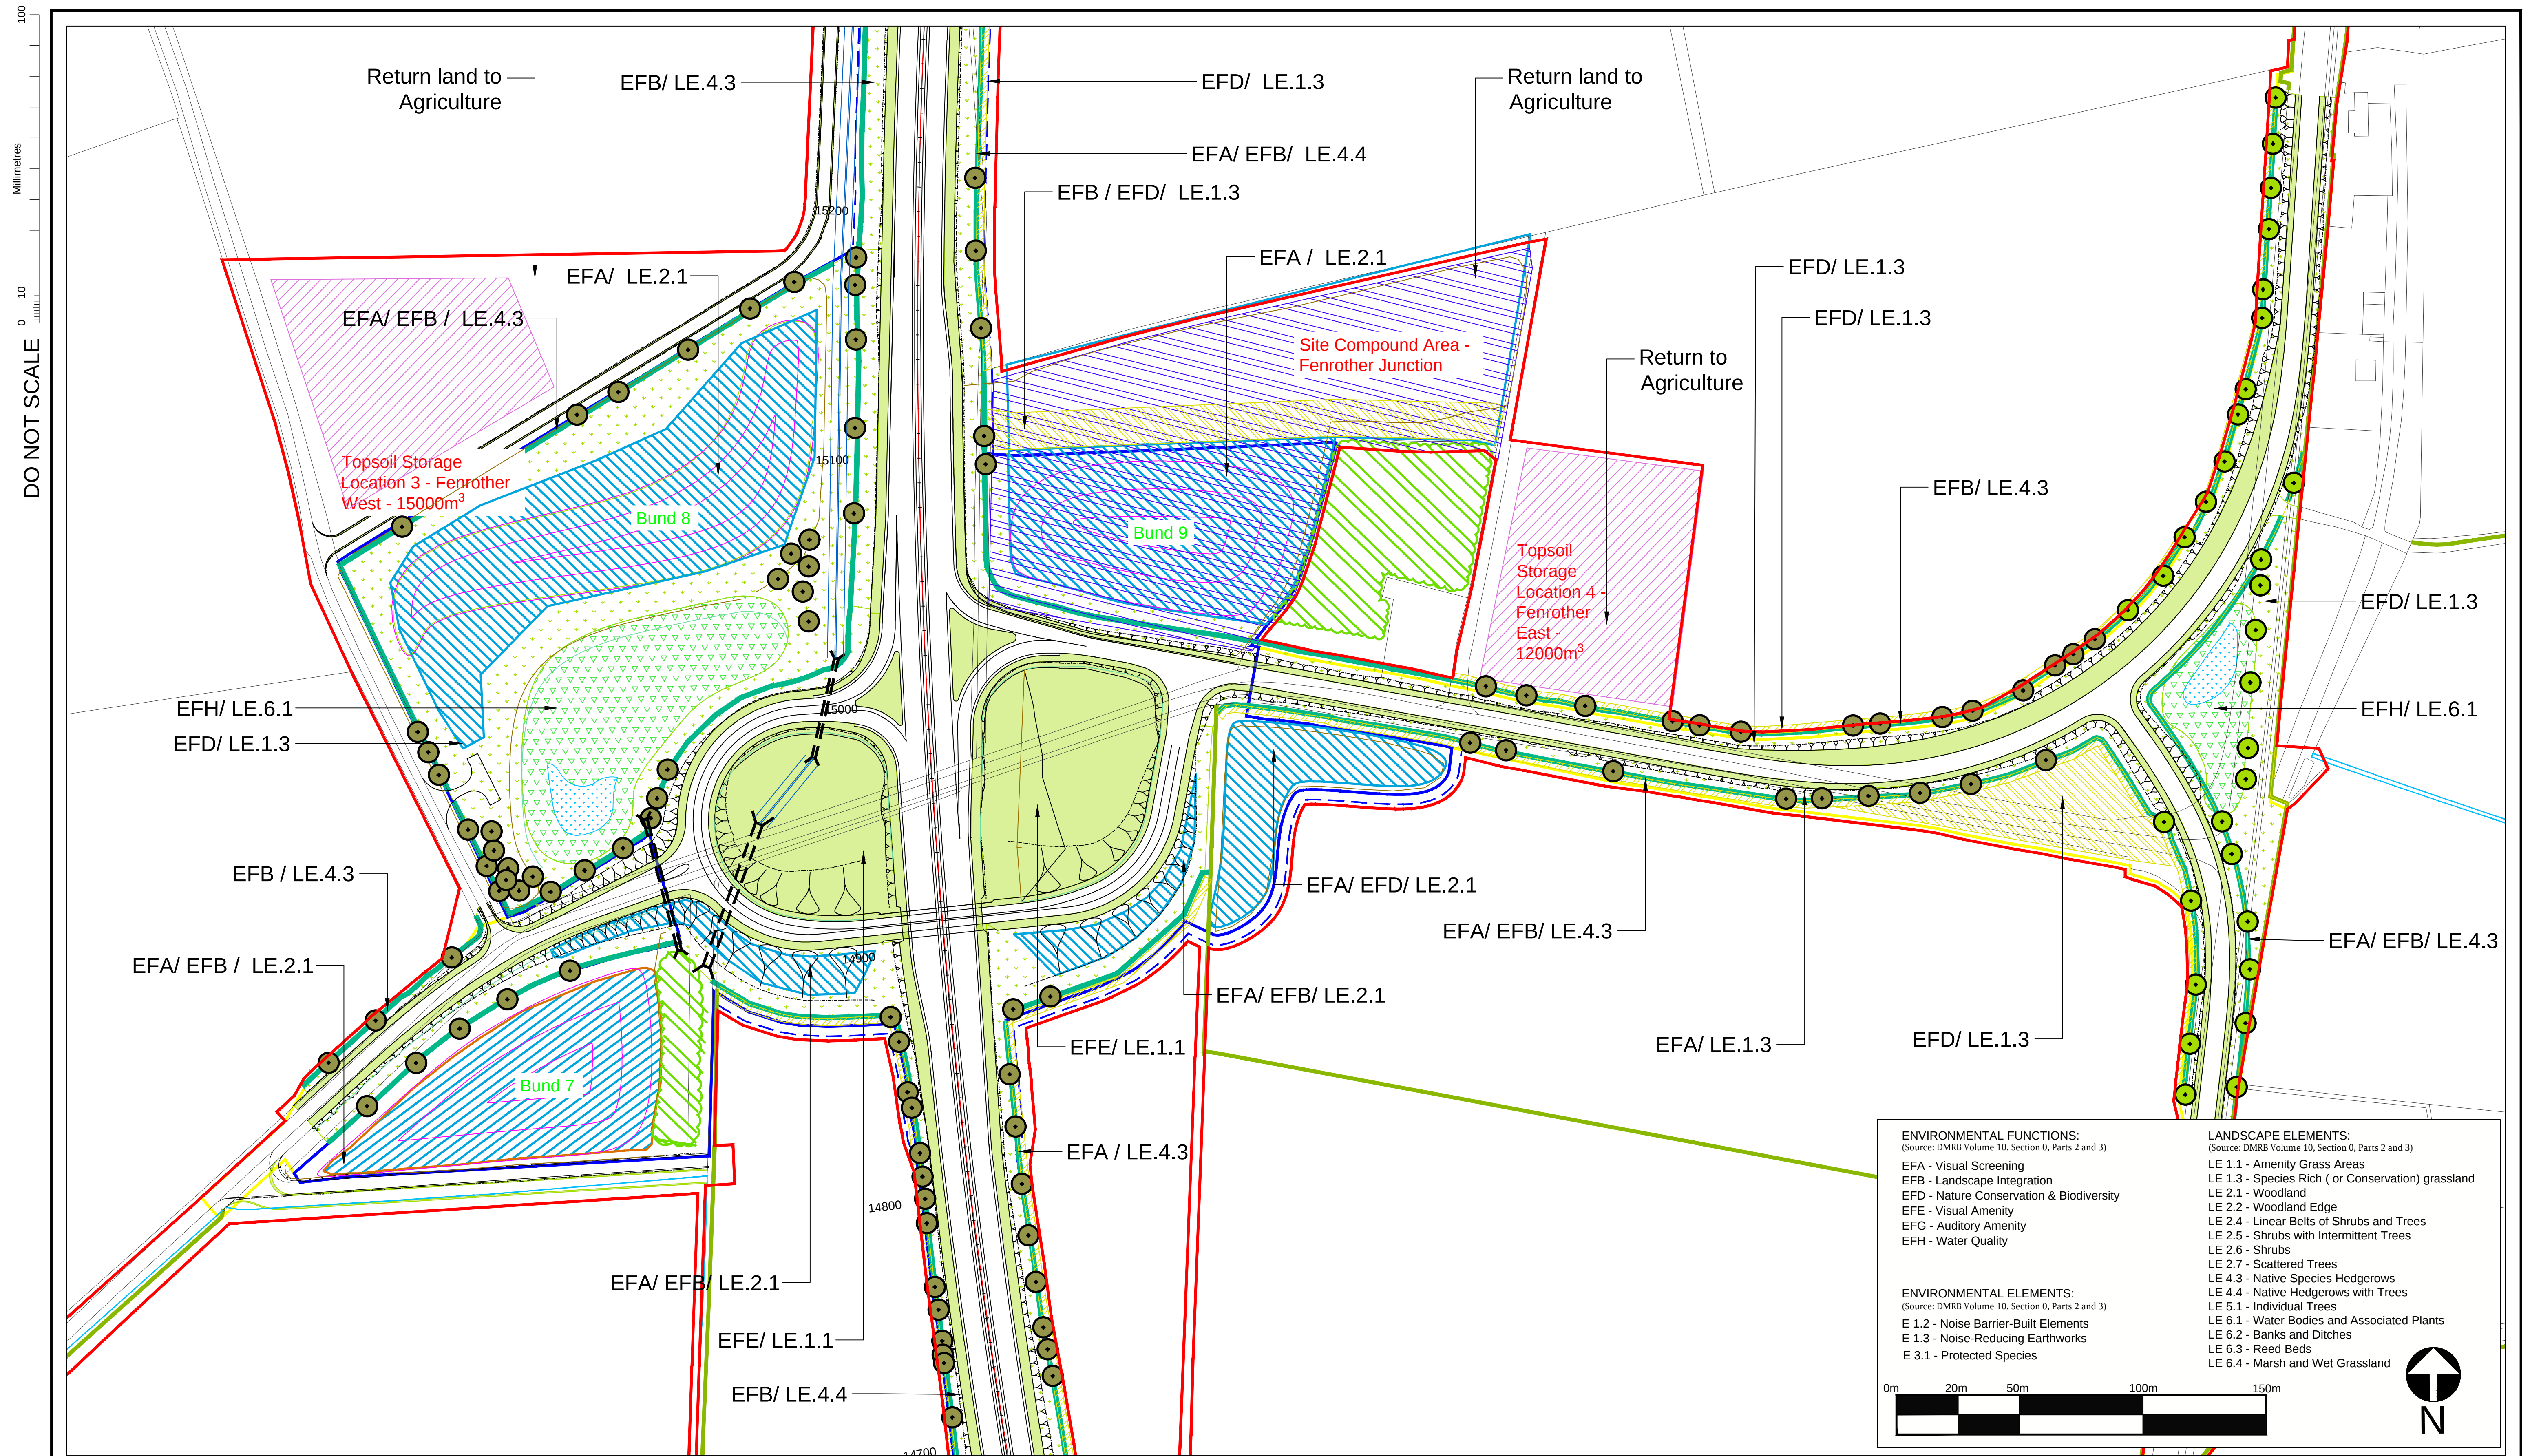

© Crown Copyright and Database Rights 2021 Ordnance Survey 100030649

Rev.	Date	Description	By	Eng' Chk	Disc' Chk	App'd
8	02.02.2021	Amendments to mitigation strategy		NB	AW	AW
7	29.08.2019	Update to Key		GH	AW	NM
6	05.06.2019	Update to landscape hatches		CM	CH	NM
5	25.03.2019	Update to Key		CL	CH	
4	21.03.2019	Update to highways layout		CL	CH	
3	19.03.2019	Update to landscape hatches		CL	CH	
2	14.03.2019	Changes to Temporary Boundary		FS	CH	
1	nv date	Rev 1 description				

For Information

Suitability

Client

Project Title		A1 IN NORTHUMBERLAND: MORPETH TO ELLINGHAM			
Drawing Title		Figure 7.8 - Landscape Mitigation Masterplan SHEET 7 OF 19			
Scale	1:1250	Drawn	NB	Eng. Check	AW
Original Size	A1	Date	02.02.2021	Date	02.02.2021
Drawing Number	HE551459	Originator	WSP	Volume	6.2
Section		Type		Role	
Revision		P08			
PW Stage Code					


DO NOT SCALE

Millimetres

0

10

100

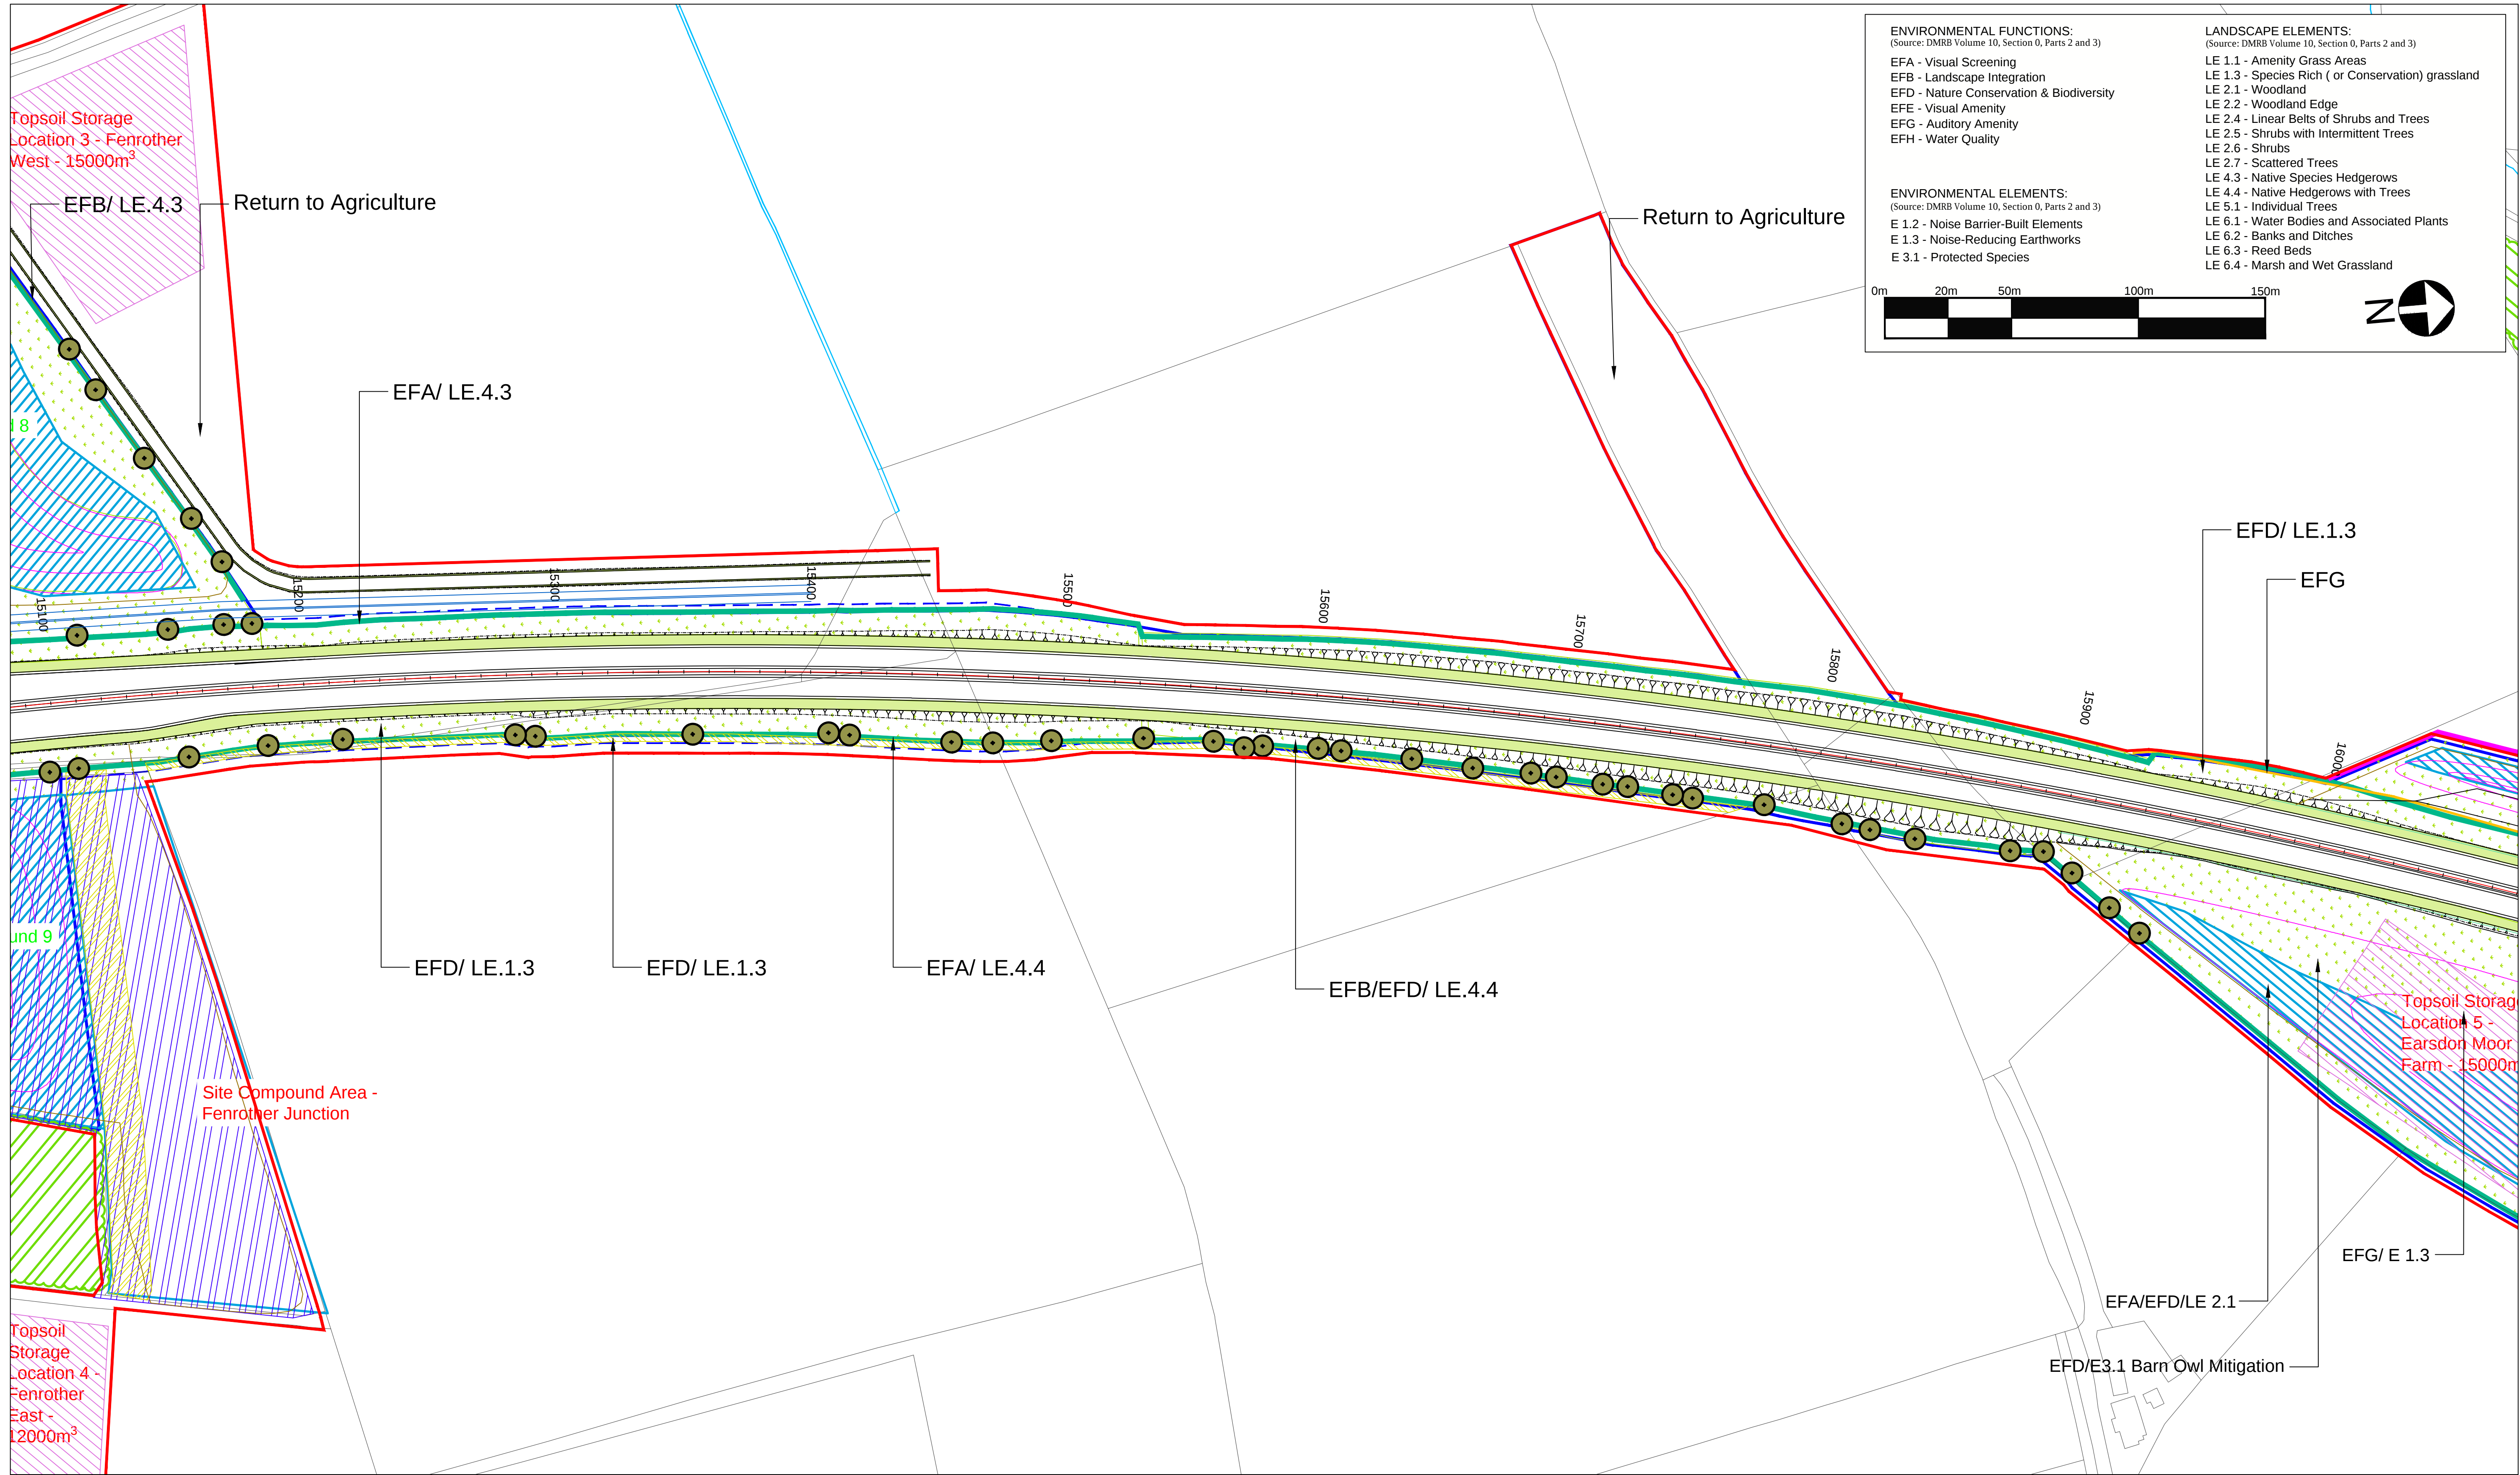

ENVIRONMENTAL FUNCTIONS:
(Source: DMRB Volume 10, Section 0, Parts 2 and 3)

EFA - Visual Screening
EFB - Landscape Integration
EFD - Nature Conservation & Biodiversity
EFE - Visual Amenity
EFG - Auditory Amenity
EFH - Water Quality

ENVIRONMENTAL ELEMENTS:
(Source: DMRB Volume 10, Section 0, Parts 2 and 3)

E 1.2 - Noise Barrier-Built Elements
E 1.3 - Noise-Reducing Earthworks
E 3.1 - Protected Species

LANDSCAPE ELEMENTS:
(Source: DMRB Volume 10, Section 0, Parts 2 and 3)

LE 1.1 - Amenity Grass Areas
LE 1.3 - Species Rich (or Conservation) grassland
LE 2.1 - Woodland
LE 2.2 - Woodland Edge
LE 2.4 - Linear Belts of Shrubs and Trees
LE 2.5 - Shrubs with Intermittent Trees
LE 2.6 - Shrubs
LE 2.7 - Scattered Trees
LE 4.3 - Native Species Hedgerows
LE 4.4 - Native Hedgerows with Trees
LE 5.1 - Individual Trees
LE 6.1 - Water Bodies and Associated Plants
LE 6.2 - Banks and Ditches
LE 6.3 - Reed Beds
LE 6.4 - Marsh and Wet Grassland

© Crown Copyright and Database Rights 2021 Ordnance Survey 100030649

Rev.	Date	Description	By	Eng' Chk	Disc' Chk	App'd
8	02.02.2021	Amendments to mitigation strategy	NB	AW	AW	
7	29.08.2019	Update to Key	GH	AW	NM	
6	05.06.2019	Update to landscape hatches	CM	CH	NM	
5	25.03.2019	Update to Key	CL	CH		
4	21.03.2019	Update to highways layout	CL	CH		
3	19.03.2019	Update to landscape hatches	CL	CH		
2	14.03.2019	Changes to Temporary Boundary	FS	CH		
1	rv date	Rev 1 description	By	Eng	Disc	

Suitability

For Information

Status

S1

Project Title

A1 IN NORTHUMBERLAND: MORPETH TO ELLINGHAM

Drawing Title

Figure 7.8 - Landscape Mitigation Masterplan
SHEET 8 OF 19

Scale

1:1250

Drawn

NB

Eng. Check

AW

Approved

AW

Authorised

DM

Original Size

A1

Date

02.02.2021

Date

02.02.2021

Date

02.02.2021

Date

02.02.2021

Drawing Number

HE551459

Project

WSP

Volume

6.2

Revision

P08

Section

Type

ID

Direction

Type

Role

Number

DO NOT SCALE



Millimetres

0 10 100


ENVIRONMENTAL FUNCTIONS:
(Source: DMRB Volume 10, Section 0, Parts 2 and 3)
EFA - Visual Screening
EFB - Landscape Integration
EFD - Nature Conservation & Biodiversity
EFE - Visual Amenity
EFG - Auditory Amenity
EFH - Water Quality

ENVIRONMENTAL ELEMENTS:
(Source: DMRB Volume 10, Section 0, Parts 2 and 3)
E 1.2 - Noise Barrier-Built Elements
E 1.3 - Noise-Reducing Earthworks
E 3.1 - Protected Species

LANDSCAPE ELEMENTS:
(Source: DMRB Volume 10, Section 0, Parts 2 and 3)
LE 1.1 - Amenity Grass Areas
LE 1.3 - Species Rich (or Conservation) grassland
LE 2.1 - Woodland
LE 2.2 - Woodland Edge
LE 2.4 - Linear Belts of Shrubs and Trees
LE 2.5 - Shrubs with Intermittent Trees
LE 2.6 - Shrubs
LE 2.7 - Scattered Trees
LE 4.3 - Native Species Hedgerows
LE 4.4 - Native Hedgerows with Trees
LE 5.1 - Individual Trees
LE 6.1 - Water Bodies and Associated Plants
LE 6.2 - Banks and Ditches
LE 6.3 - Reed Beds
LE 6.4 - Marsh and Wet Grassland

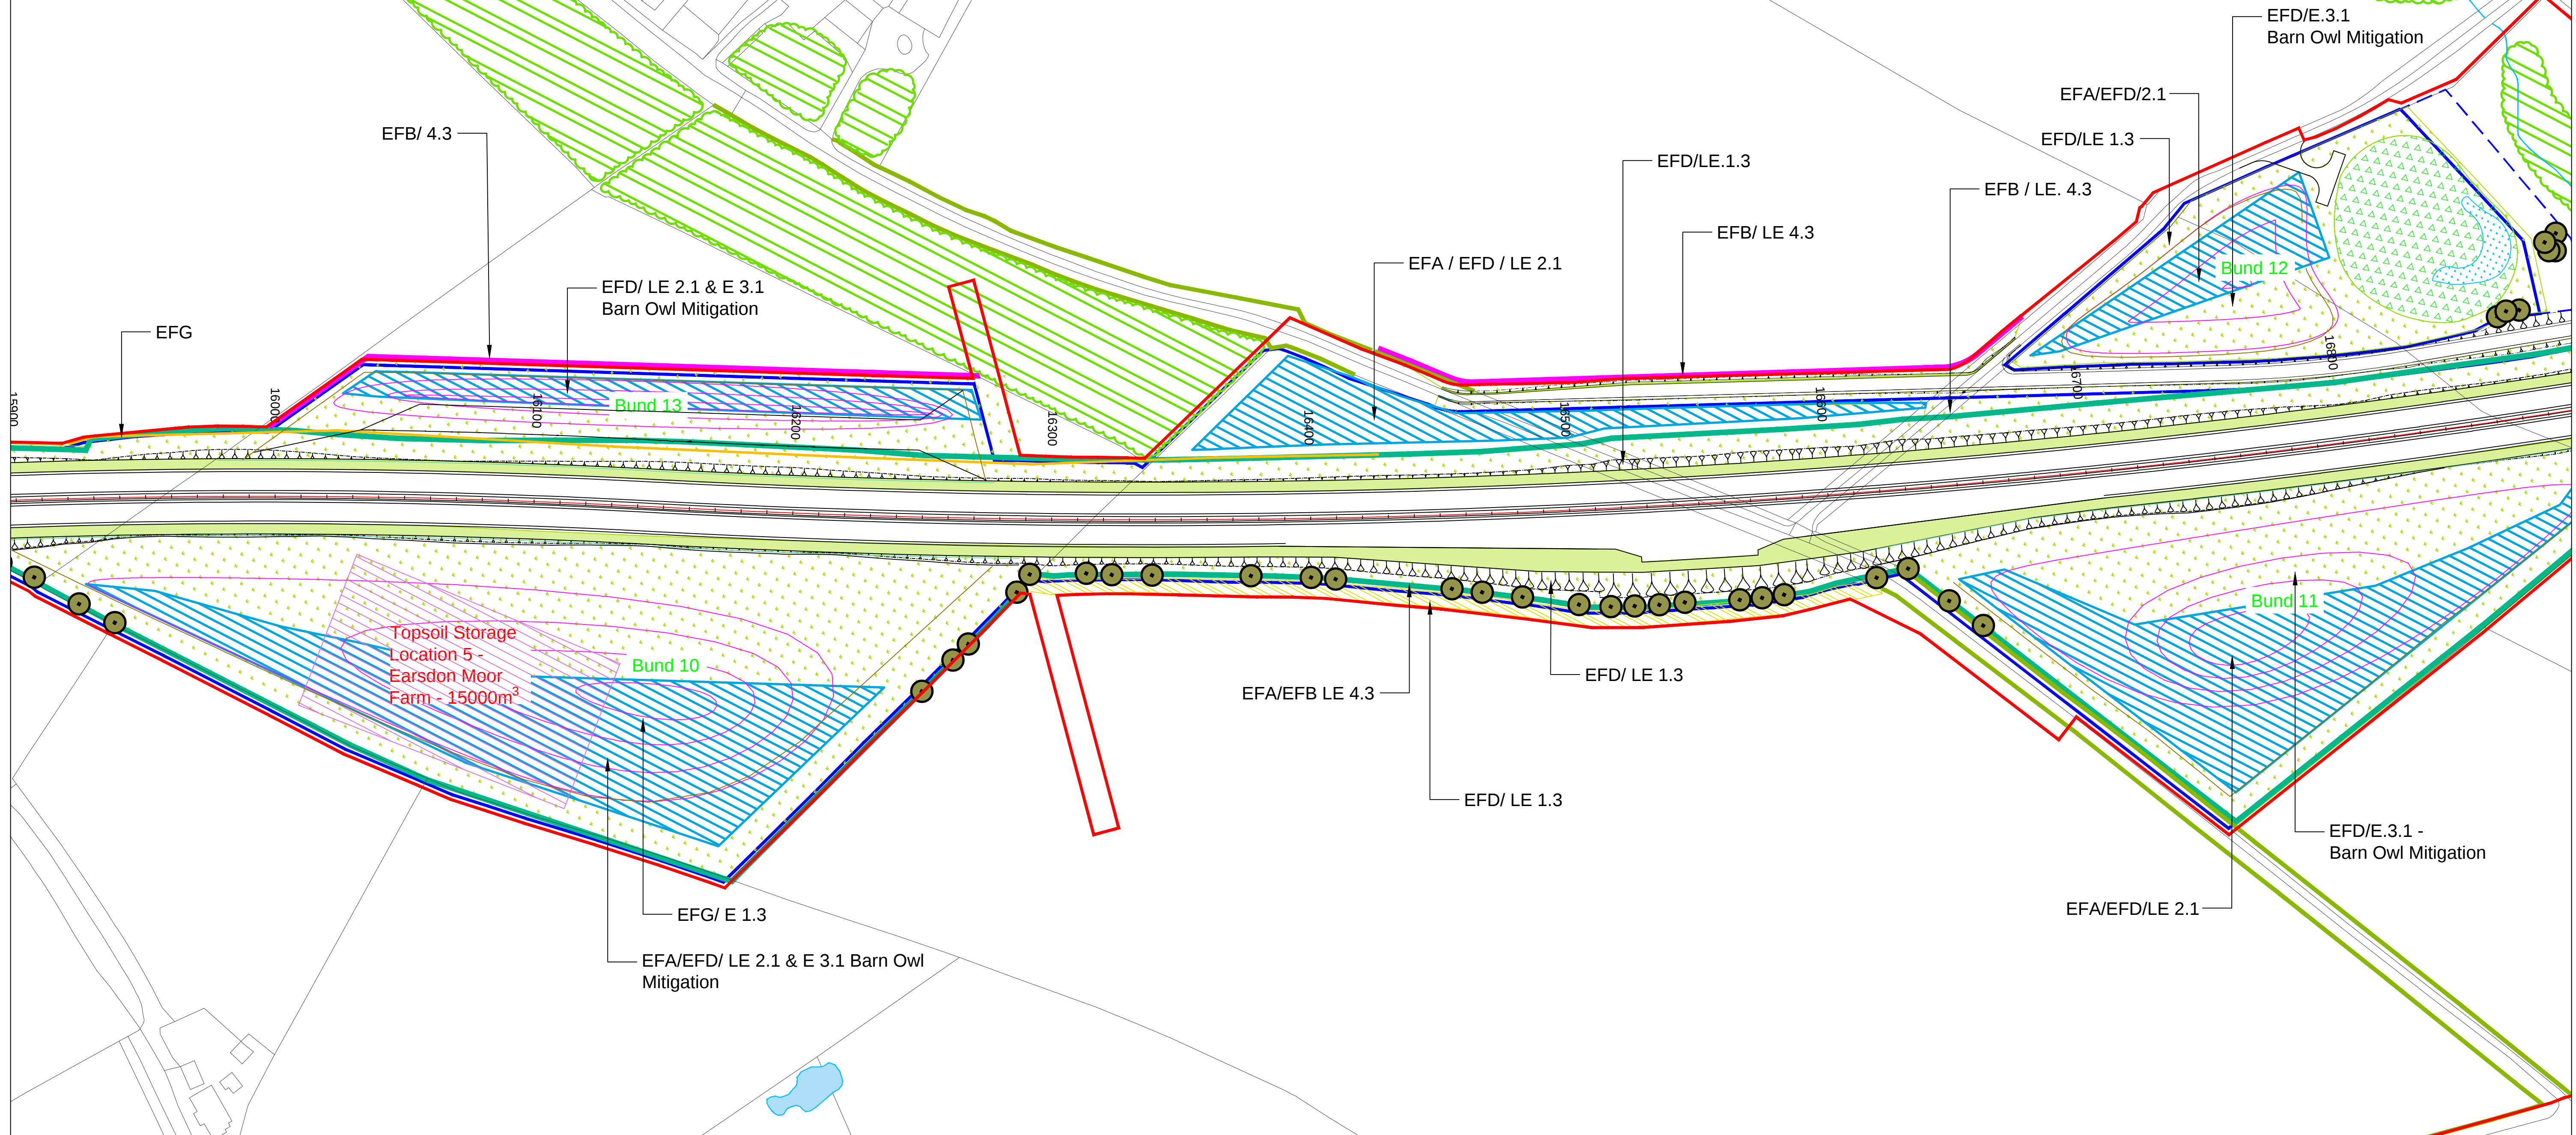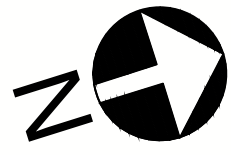

© Crown Copyright and Database Rights 2021 Ordnance Survey 100030649

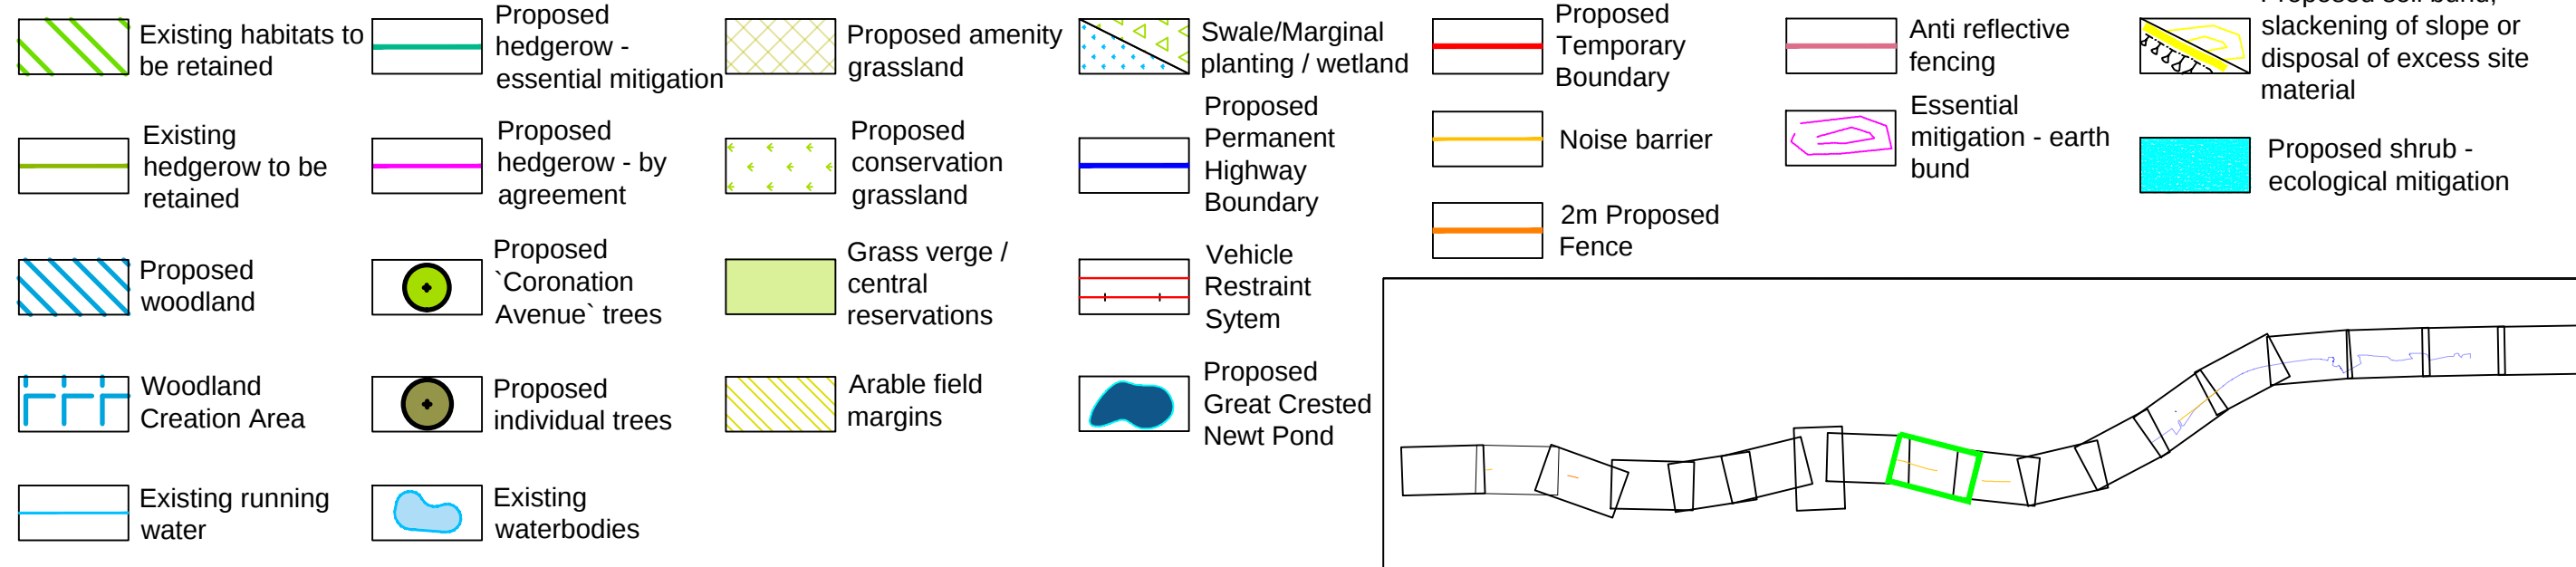


Rev.	Date	Description	By	Eng' Chk	Disc' Chk	App'd
8	02.02.2021	Amendments to mitigation strategy		NB	AW	AW
7	29.08.2019	Update to Key		GH	AW	NM
6	05.06.2019	Update to landscape hatches		CM	CH	NM
5	25.03.2019	Update to Key		CL	CH	
4	21.03.2019	Update to highways layout		CL	CH	
3	19.03.2019	Update to landscape hatches		CL	CH	
2	14.03.2019	Changes to Temporary Boundary		FS	CH	
1	rv date	Rev 1 description				

Suitability	Status	Project Title
For Information	S1	A1 IN NORTHUMBERLAND: MORPETH TO ELLINGHAM
Client		Figure 7.8 - Landscape Mitigation Masterplan SHEET 9 OF 19

Scale	Drawn	Eng. Check	Approved	Authorised
1:1250	NB	AW	AW	DM
Original Size	Date	Date	Date	Date
A1	02.02.2021	02.02.2021	02.02.2021	02.02.2021
Drawing Number	Project	Originator	Volume	Revision
HE551459		WSP	6.2	P08
Section	Type	ID	Direction	Type

DO NOT SCALE

0 10 100
Millimetres

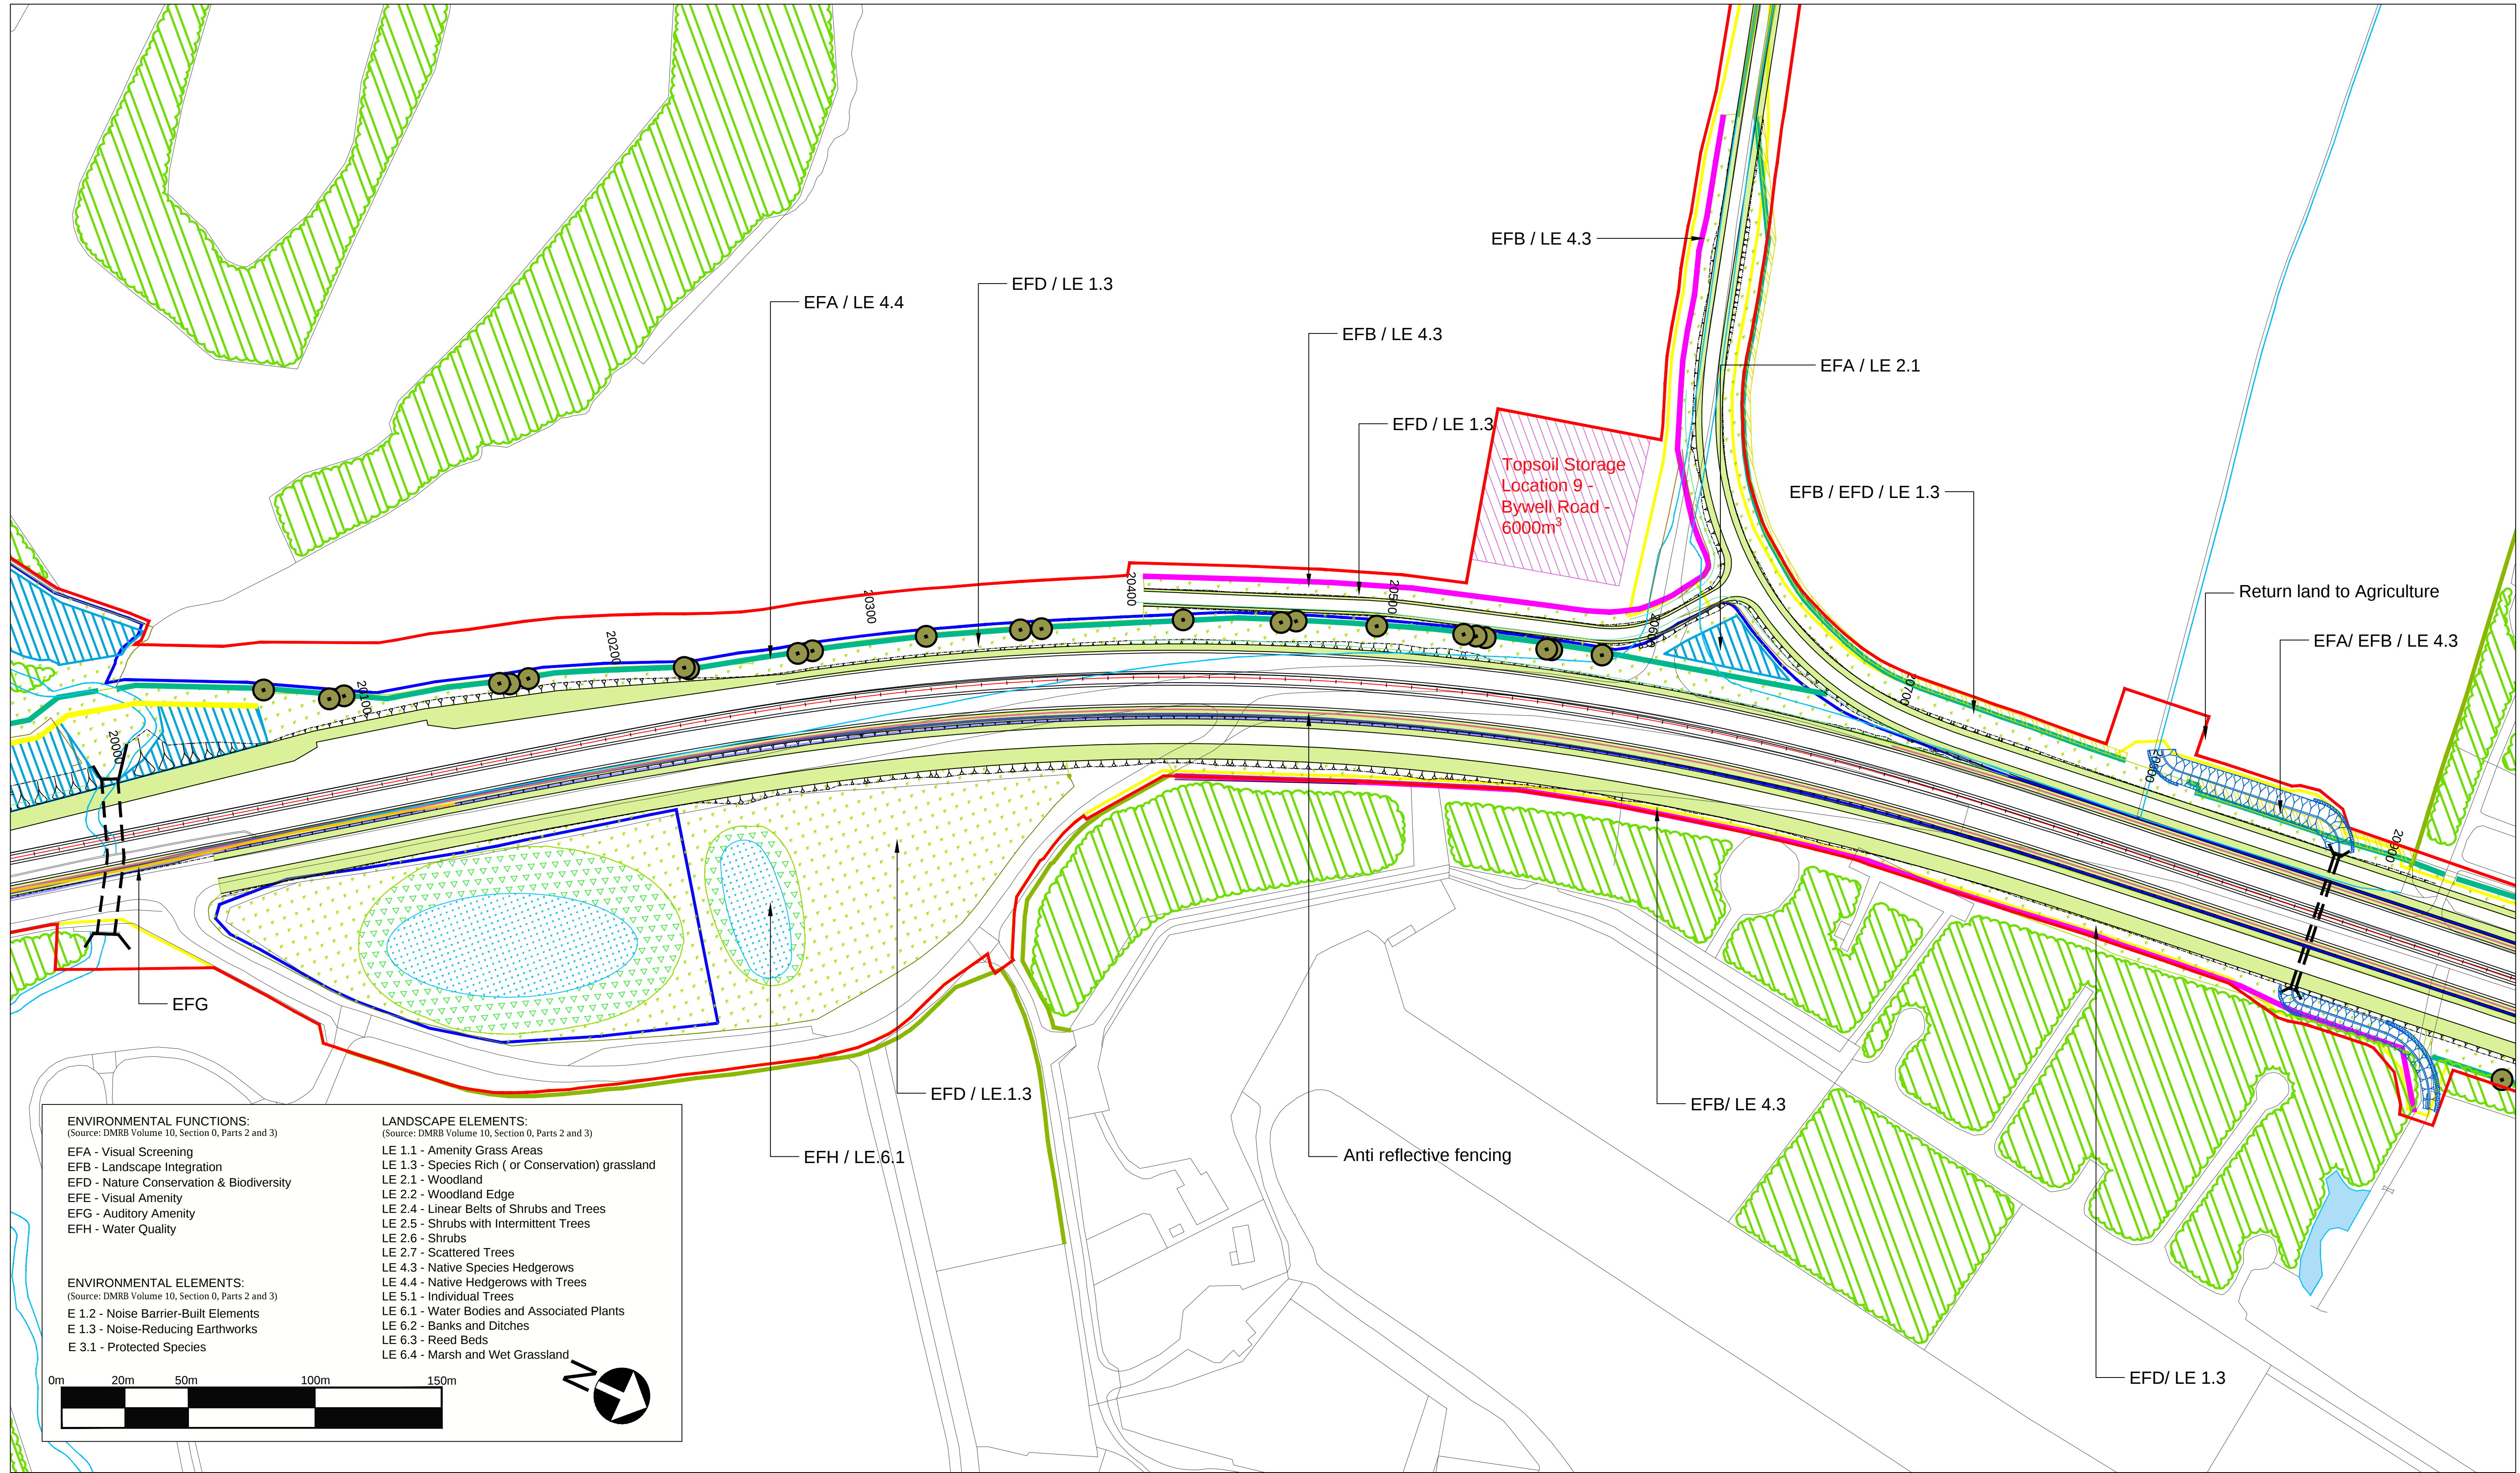

ENVIRONMENTAL FUNCTIONS:
(Source: DMRB Volume 10, Section 0, Parts 2 and 3)


EFA - Visual Screening
EFB - Landscape Integration
EFD - Nature Conservation & Biodiversity
EFE - Visual Amenity
EFG - Auditory Amenity
EFH - Water Quality

ENVIRONMENTAL ELEMENTS:
(Source: DMRB Volume 10, Section 0, Parts 2 and 3)


E 1.2 - Noise Barrier-Built Elements
E 1.3 - Noise-Reducing Earthworks
E 3.1 - Protected Species

LANDSCAPE ELEMENTS:
(Source: DMRB Volume 10, Section 0, Parts 2 and 3)

LE 1.1 - Amenity Grass Areas
LE 1.3 - Species Rich (or Conservation) grassland
LE 2.1 - Woodland
LE 2.2 - Woodland Edge
LE 2.4 - Linear Belts of Shrubs and Trees
LE 2.5 - Shrubs with Intermittent Trees
LE 2.6 - Shrubs
LE 2.7 - Scattered Trees
LE 4.3 - Native Species Hedgerows
LE 4.4 - Native Hedgerows with Trees
LE 5.1 - Individual Trees
LE 6.1 - Water Bodies and Associated Plants
LE 6.2 - Banks and Ditches
LE 6.3 - Reed Beds
LE 6.4 - Marsh and Wet Grassland

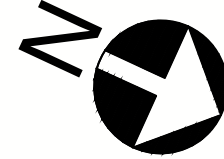

© Crown Copyright and Database Rights 2021 Ordnance Survey 100030649

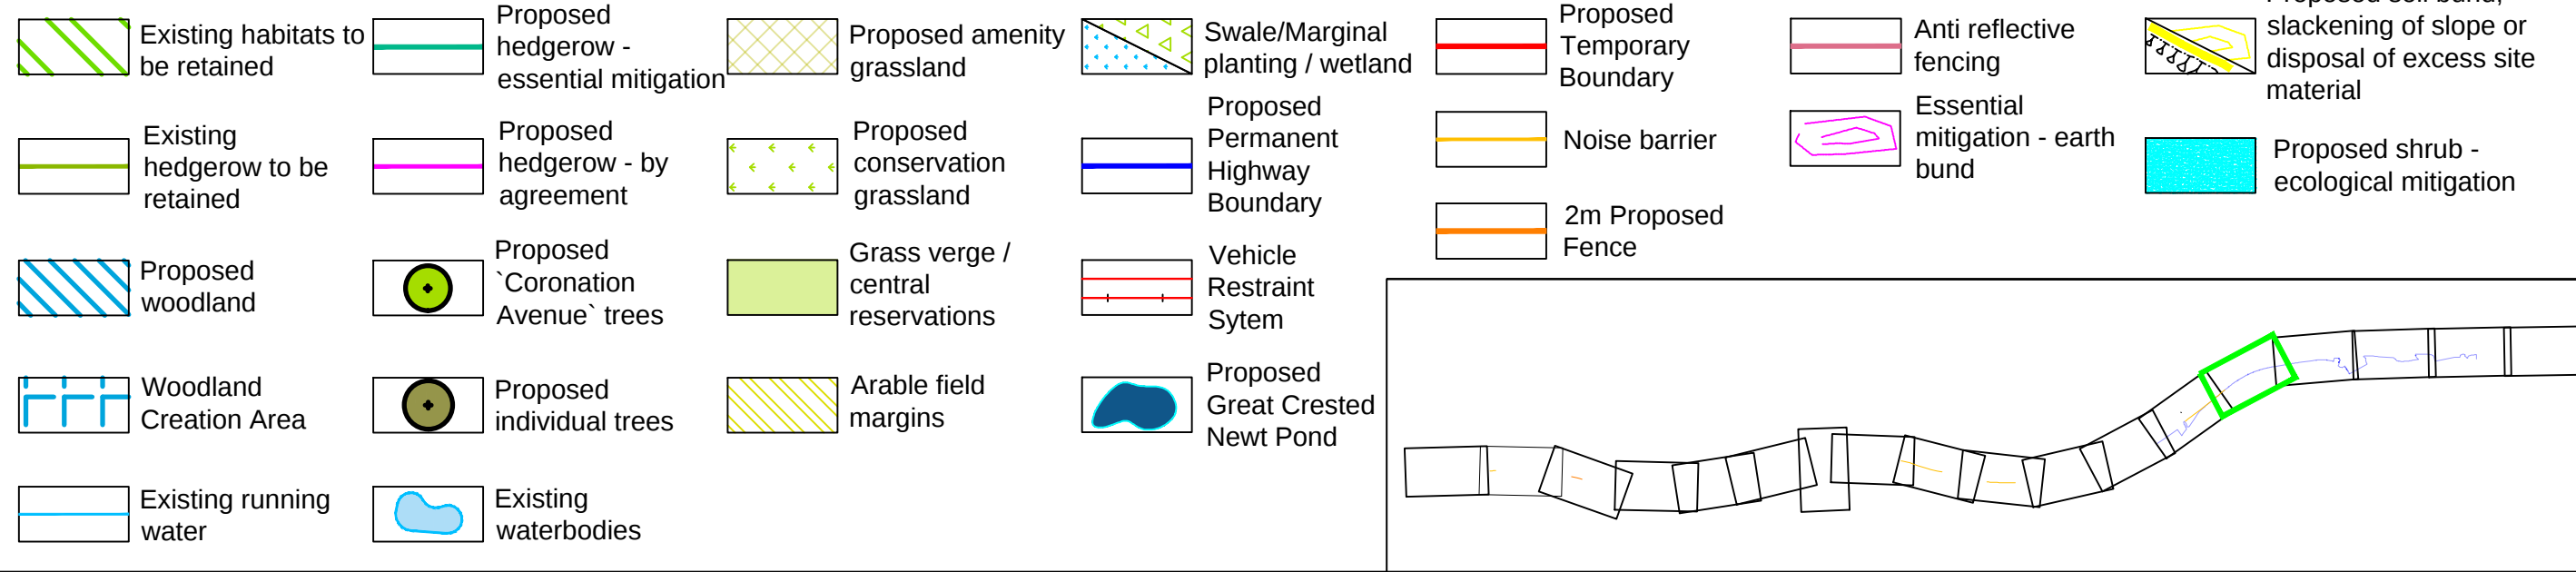


Rev.	Date	Description	By	Eng' Chk	Disc' Chk	App'd
8	02.02.2021	Amendments to mitigation strategy	NB	AW	AW	
7	29.08.2019	Update to Key	GH	AW	NM	
6	05.06.2019	Update to landscape hatches	CM	CH	NM	
5	25.03.2019	Update to Key	CL	CH		
4	21.03.2019	Update to highways layout	CL	CH		
3	19.03.2019	Update to landscape hatches	CL	CH		
2	14.03.2019	Changes in Temporary Boundary	FS	CH		
1	rv date	Rev 1 description	By	Eng	Disc	

Suitability	Status	Project Title
For Information	S1	A1 IN NORTHUMBERLAND: MORPETH TO ELLINGHAM
Client		Figure 7.8 - Landscape Mitigation Masterplan SHEET 14 OF 19
		Scale 1:1250 Original Size A1 Drawing Number HE551459
		Drawn NB Date 02.02.2021 Project WSP
		Eng. Check AW Date 02.02.2021 Volume 6.2 M2F
		Approved AW Date 02.02.2021 Revision P08
		Authorised DM Date 02.02.2021 PW Stage Code

DO NOT SCALE

0 10 100
Millimetres

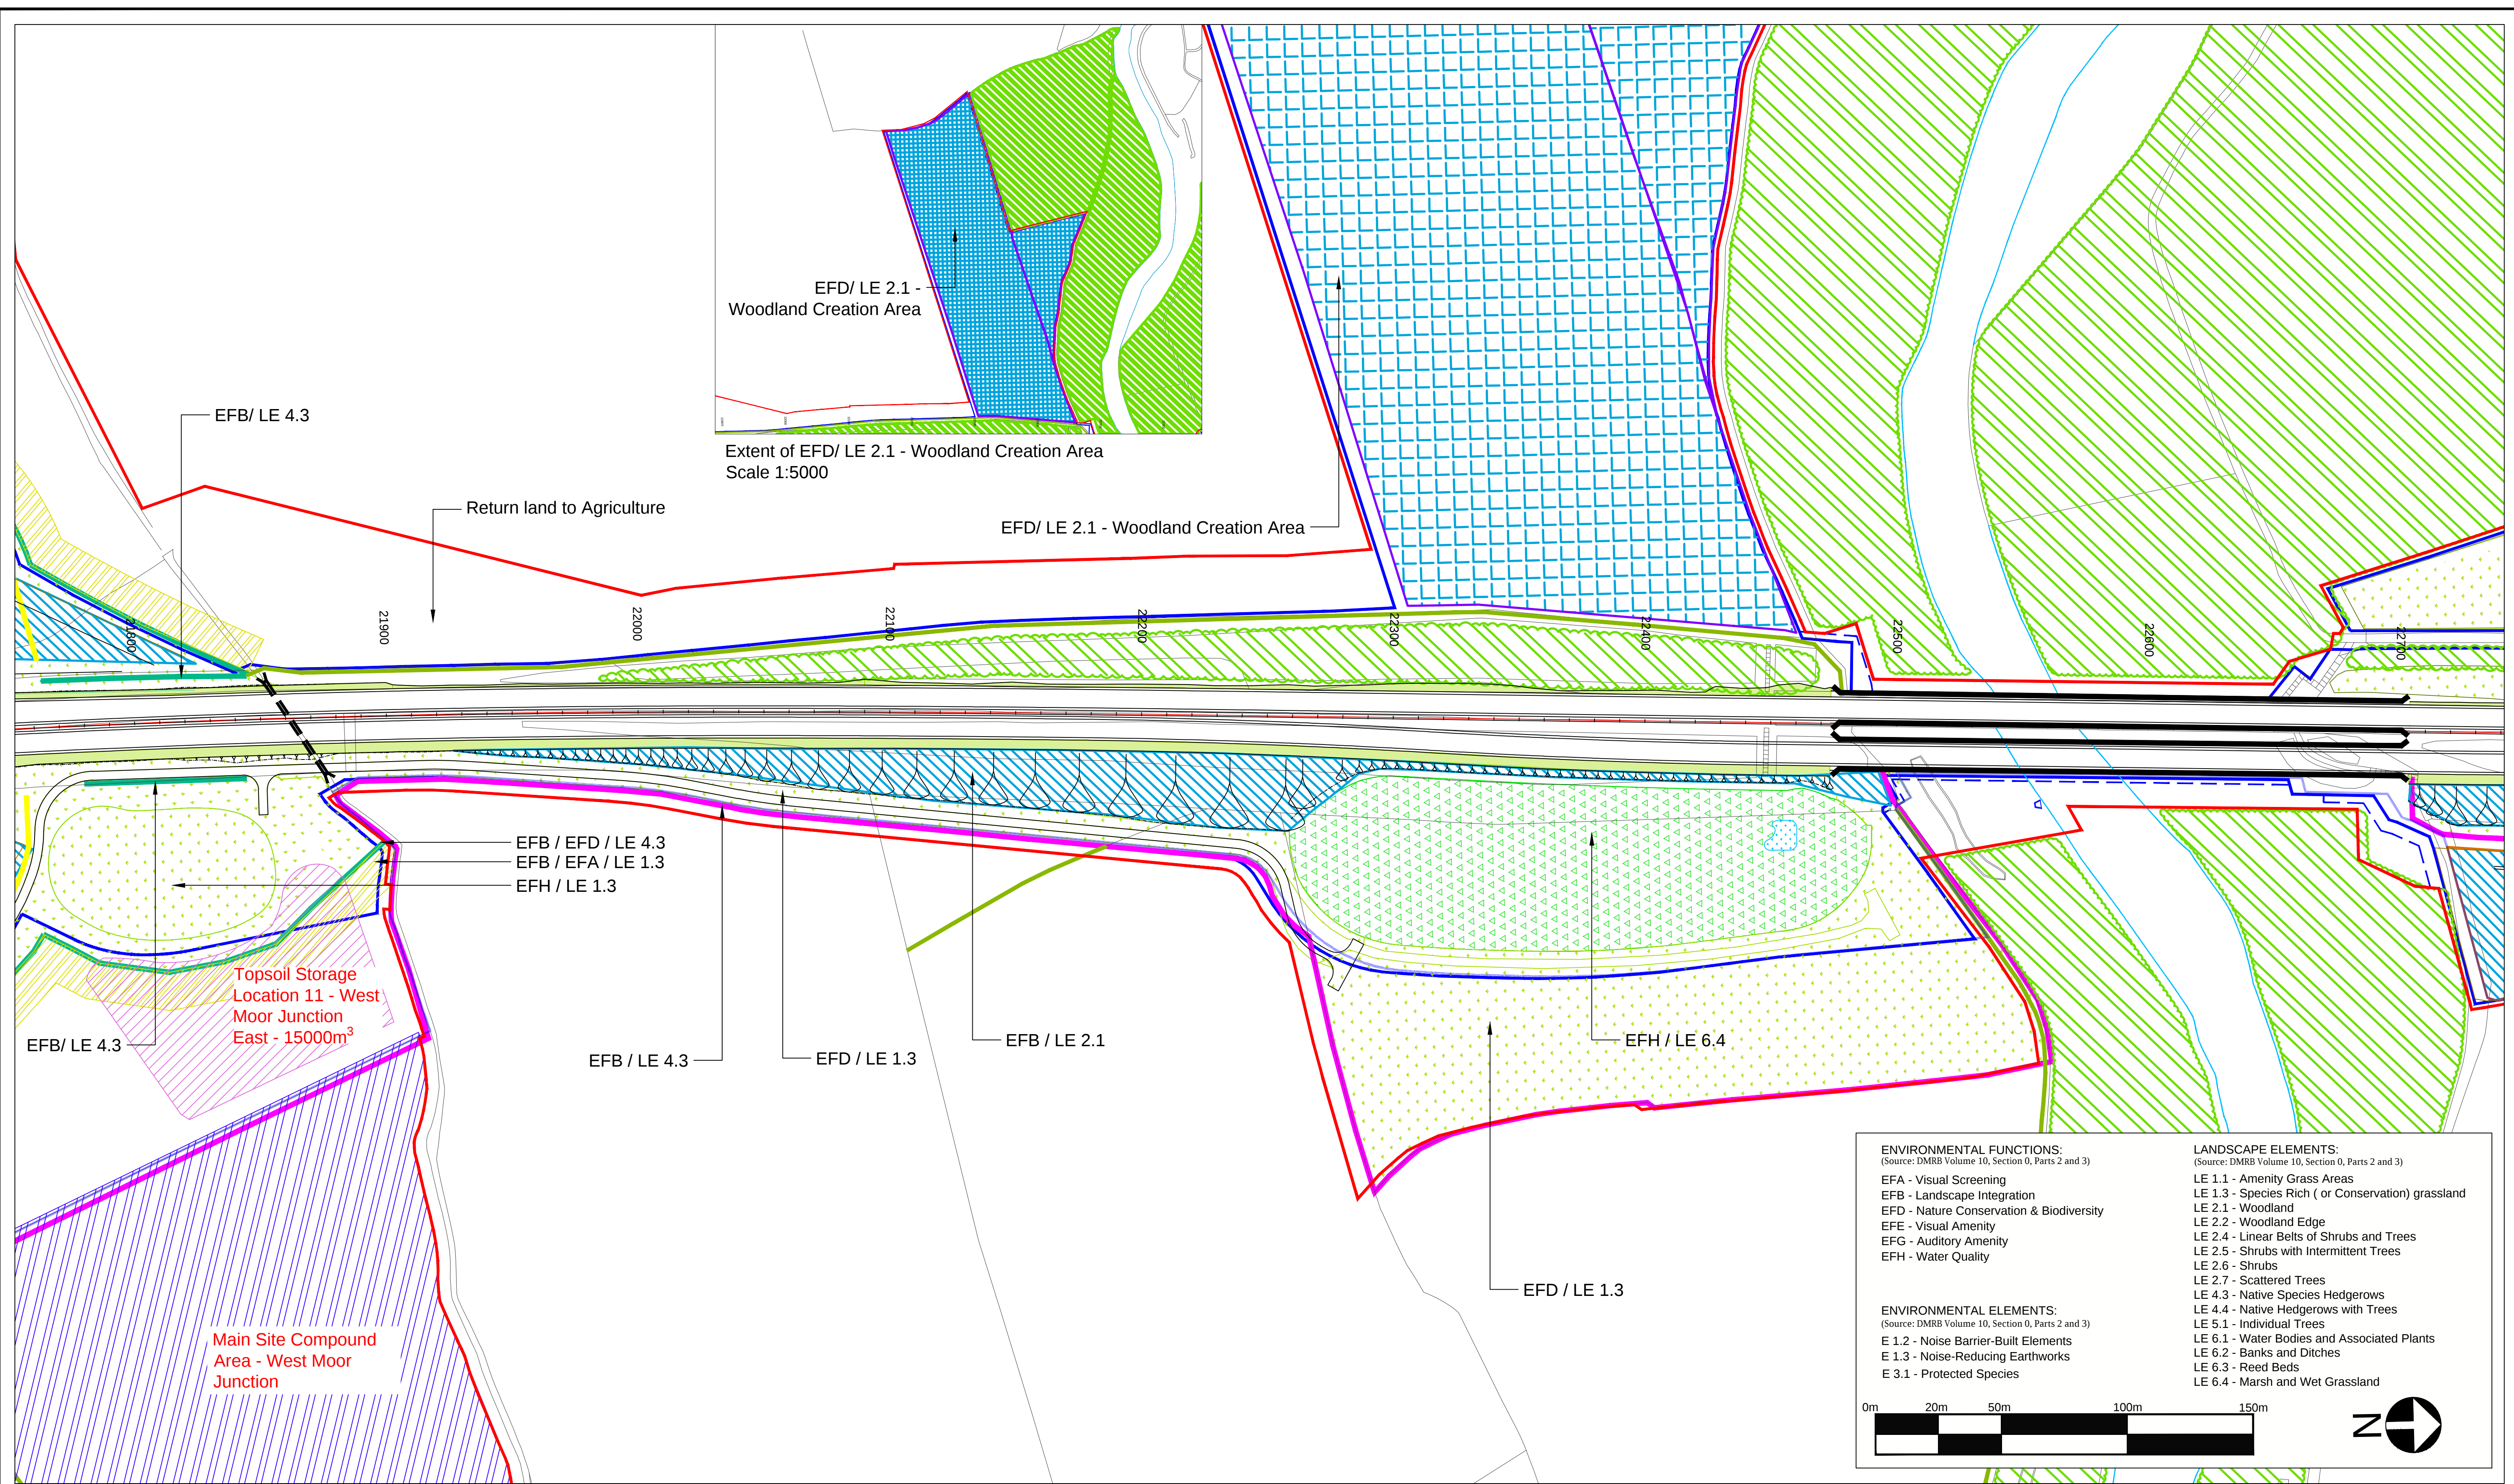

ENVIRONMENTAL FUNCTIONS:
(Source: DMRB Volume 10, Section 0, Parts 2 and 3)

EFA - Visual Screening
EFB - Landscape Integration
EFD - Nature Conservation & Biodiversity
EFE - Visual Amenity
EFG - Auditory Amenity
EFH - Water Quality

ENVIRONMENTAL ELEMENTS:
(Source: DMRB Volume 10, Section 0, Parts 2 and 3)

E 1.2 - Noise Barrier-Built Elements
E 1.3 - Noise-Reducing Earthworks
E 3.1 - Protected Species

LANDSCAPE ELEMENTS:
(Source: DMRB Volume 10, Section 0, Parts 2 and 3)

LE 1.1 - Amenity Grass Areas
LE 1.3 - Species Rich (or Conservation) grassland
LE 2.1 - Woodland
LE 2.2 - Woodland Edge
LE 2.4 - Linear Belts of Shrubs and Trees
LE 2.5 - Shrubs with Intermittent Trees
LE 2.6 - Shrubs
LE 2.7 - Scattered Trees
LE 4.3 - Native Species Hedgerows
LE 4.4 - Native Hedgerows with Trees
LE 5.1 - Individual Trees
LE 6.1 - Water Bodies and Associated Plants
LE 6.2 - Banks and Ditches
LE 6.3 - Reed Beds
LE 6.4 - Marsh and Wet Grassland

0m 20m 50m 100m 150m

North Arrow

© Crown Copyright and Database Rights 2021 Ordnance Survey 100030649

Rev.	Date	Description	By	Eng' Chk	Disc' Chk	App'd
8	02.02.2021	Amendments to mitigation strategy	NB	AW	AW	
7	29.08.2019	Update to Key	GH	AW	NM	
6	05.06.2019	Update to landscape hatches	CM	CH	NM	
5	25.03.2019	Update to Key	CL	CH		
4	21.03.2019	Update to highways layout	CL	CH		
3	19.03.2019	Update to landscape hatches	CL	CH		
2	14.03.2019	Changes to Temporary Boundary	FS	CH		
1	rv date	Rev 1 description	By	Eng	Disc	

Suitability

For Information

Client

highways england

Status

S1

Project Title

A1 IN NORTHUMBERLAND: MORPETH TO ELLINGHAM

Drawing Title

Figure 7.8 - Landscape Mitigation Masterplan SHEET 16 OF 19


Scale	1:1250	Drawn	NB	Eng. Check	AW	Approved	AW	Authorised	DM
Original Size	A1	Date	02.02.2021	Date	02.02.2021	Date	02.02.2021	Date	02.02.2021

Drawing Number	HE551459	Originator	WSP	Volume	6.2	Revision	P08
Project							
Section		Type	ID	Direction	Type	Role	Number


DO NOT SCALE

0 10 100

Millimetres

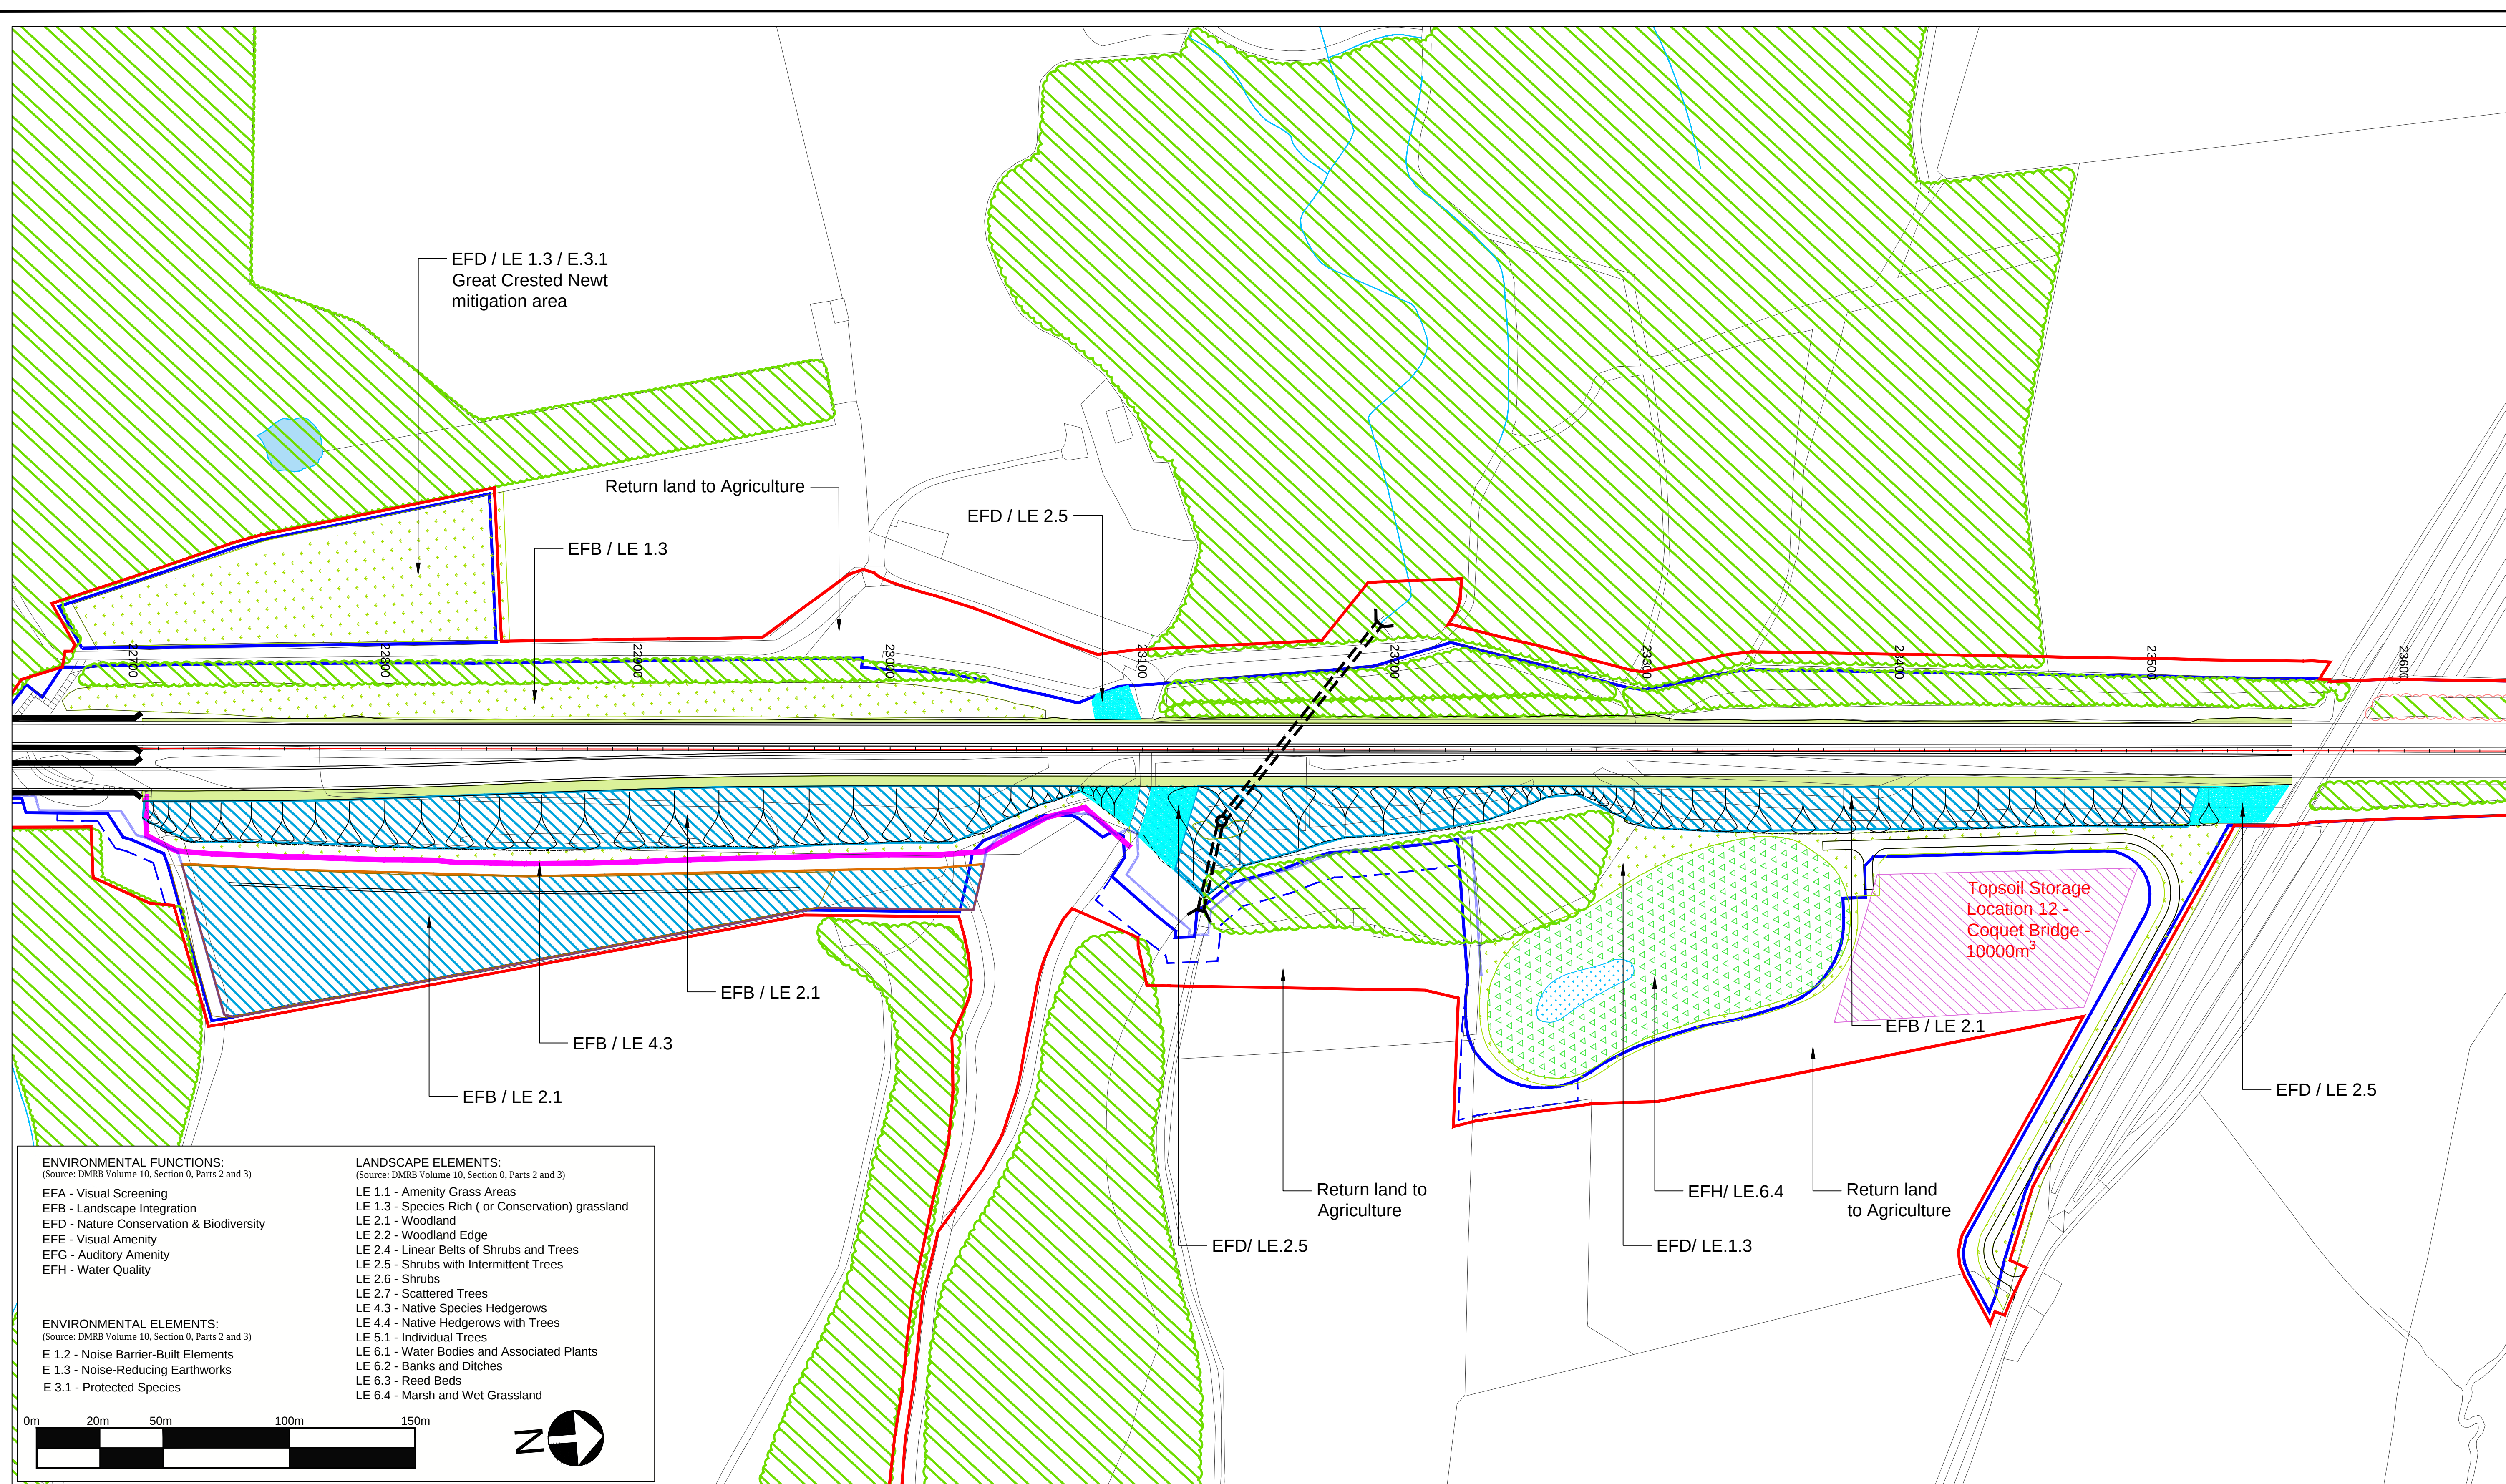

© Crown Copyright and Database Rights 2021 Ordnance Survey 100030649

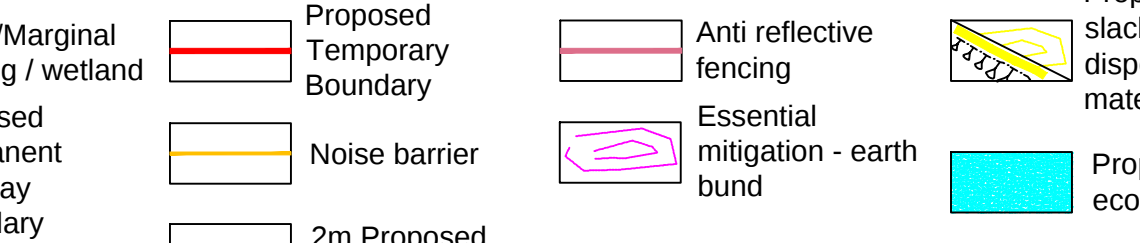- | | | | | | | | | | | | | | |
|---|----------------------------------|---|--|---|------------------------------------|---|-------------------------------------|---|-----------------------------|---|-----------------------------------|---|---|
|  | Existing habitats to be retained |  | Proposed hedgerow - essential mitigation |  | Proposed amenity grassland |  | Swale/Marginal planting / wetland |  | Proposed Temporary Boundary |  | Anti reflective fencing |  | Slackening of slope or disposal of excess site material |
|  | Existing hedgerow to be retained |  | Proposed hedgerow - by agreement |  | Proposed conservation grassland |  | Proposed Permanent Highway Boundary |  | Noise barrier |  | Essential mitigation - earth bund |  | Proposed shrub - ecological mitigation |
|  | Proposed woodland |  | Proposed 'Coronation Avenue' trees |  | Grass verge / central reservations |  | Vehicle Restraint System |  | 2m Proposed Fence | | | | |
|  | Woodland Creation Area |  | Proposed individual trees |  | Arable field margins |  | Proposed Great Crested Newt Pond | | | | | | |
|  | Existing running water |  | Existing waterbodies | | | | | | | | | | |
- 


[illegible]

Suitability	For Information
Client	

Status	Project Title					
S1	A1 IN NORTHUMBERLAND: MORPETH TO ELLINGHAM					
Drawing Title						
Figure 7.8 - Landscape Mitigation Masterplan SHEET 17 OF 19						
Scale	Drawn	Eng. Check	Approved	Authorised		
1:1250	NB	AW	AW	DM		
Original Size	Date	Date	Date	Date		
A1	02.02.2021	02.02.2021	02.02.2021	02.02.2021		
Drawing Number		Originator		Volume		Revision
HE551459		WSP		6.2		P08
		M2F				PW Stage Code
Section	Type	ID	Revision	Type	Role	Number

DO NOT SCALE

100
0 10
Millimetres

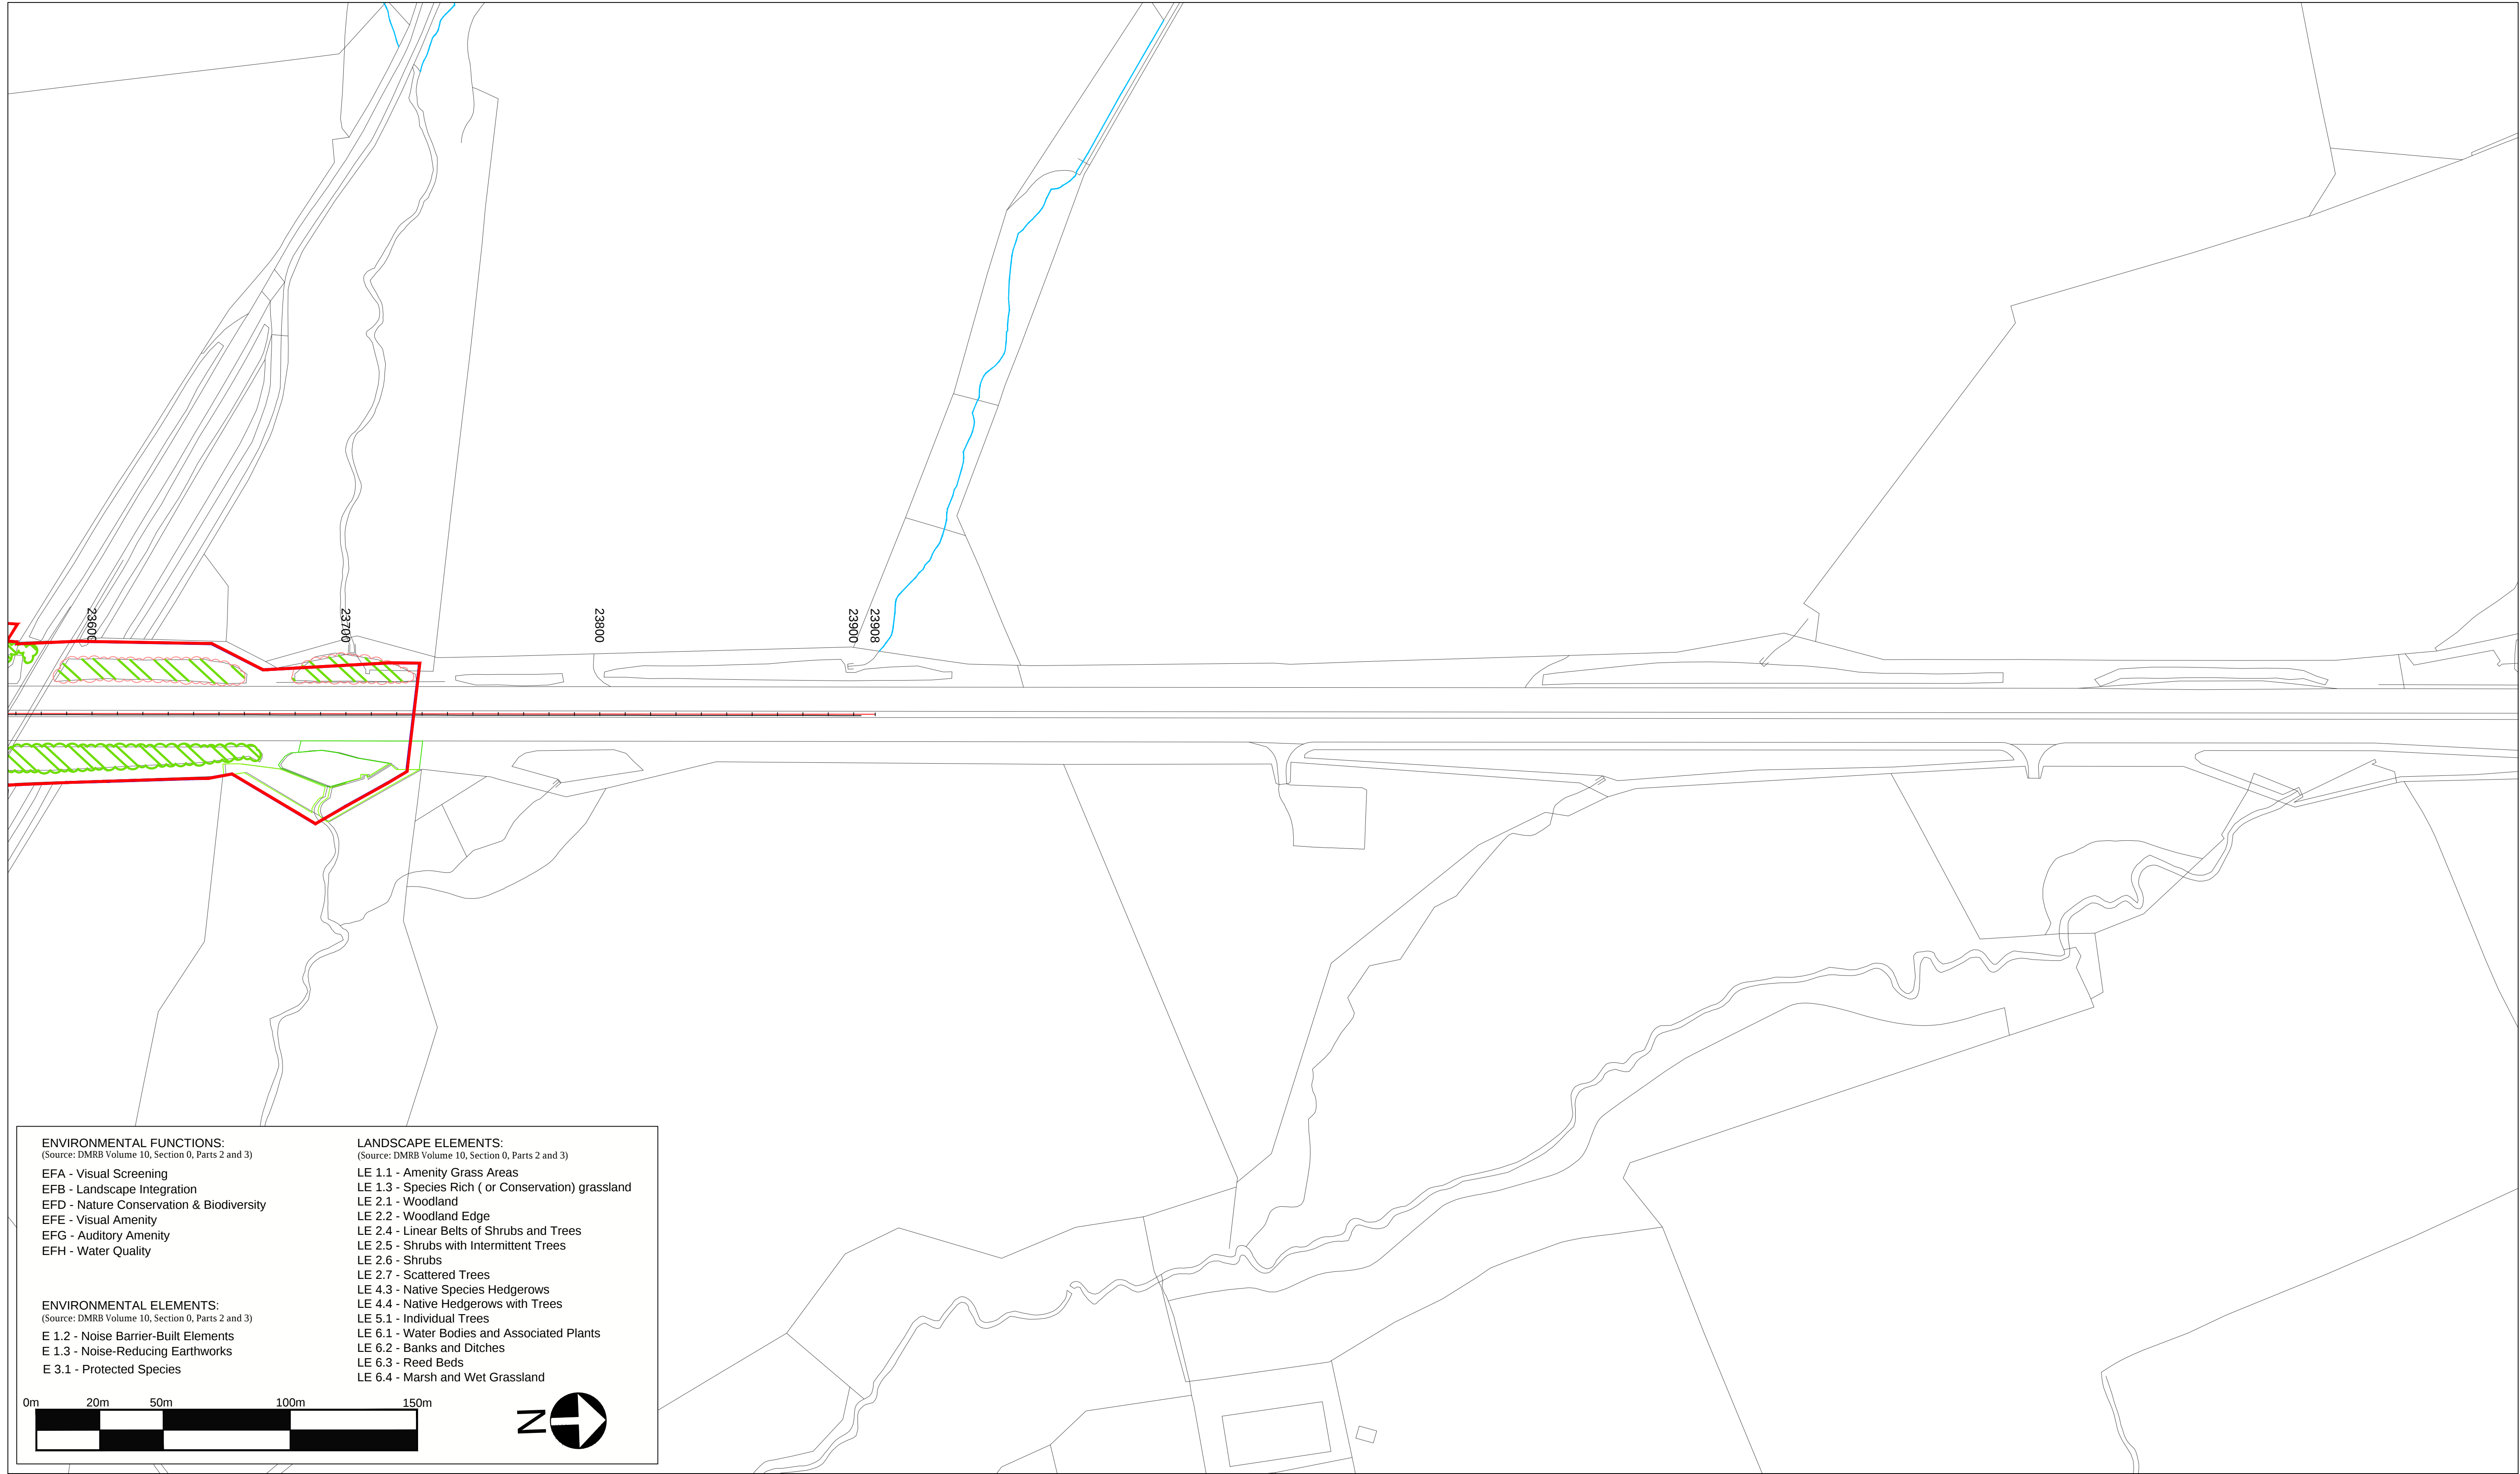

ENVIRONMENTAL FUNCTIONS:
(Source: DMRB Volume 10, Section 0, Parts 2 and 3)
EFA - Visual Screening
EFB - Landscape Integration
EFD - Nature Conservation & Biodiversity
EFE - Visual Amenity
EFG - Auditory Amenity
EFH - Water Quality

ENVIRONMENTAL ELEMENTS:
(Source: DMRB Volume 10, Section 0, Parts 2 and 3)
E 1.2 - Noise Barrier-Built Elements
E 1.3 - Noise-Reducing Earthworks
E 3.1 - Protected Species

LANDSCAPE ELEMENTS:
(Source: DMRB Volume 10, Section 0, Parts 2 and 3)
LE 1.1 - Amenity Grass Areas
LE 1.3 - Species Rich (or Conservation) grassland
LE 2.1 - Woodland
LE 2.2 - Woodland Edge
LE 2.4 - Linear Belts of Shrubs and Trees
LE 2.5 - Shrubs with Intermittent Trees
LE 2.6 - Shrubs
LE 2.7 - Scattered Trees
LE 4.3 - Native Species Hedgerows
LE 4.4 - Native Hedgerows with Trees
LE 5.1 - Individual Trees
LE 6.1 - Water Bodies and Associated Plants
LE 6.2 - Banks and Ditches
LE 6.3 - Reed Beds
LE 6.4 - Marsh and Wet Grassland

© Crown Copyright and Database Rights 2021 Ordnance Survey 100030649

Existing habitats to be retained

Existing hedgerow to be retained

Proposed woodland

Woodland Creation Area

Existing running water

Proposed hedgerow - essential mitigation

Proposed hedgerow - by agreement

Proposed 'Coronation Avenue' trees

Proposed individual trees

Existing waterbodies

Proposed amenity grassland

Proposed conservation grassland

Grass verge / central reservations

Arable field margins

Swale/Marginal planting / wetland

Proposed Permanent Highway Boundary

Vehicle Restraint Sytem

Proposed Great Crested Newt Pond

Proposed Temporary Boundary

Noise barrier


2m Proposed Fence

Anti reflective fencing

Essential mitigation - earth bund

Proposed soil bund, slackening of slope or disposal of excess site material

Proposed shrub - ecological mitigation

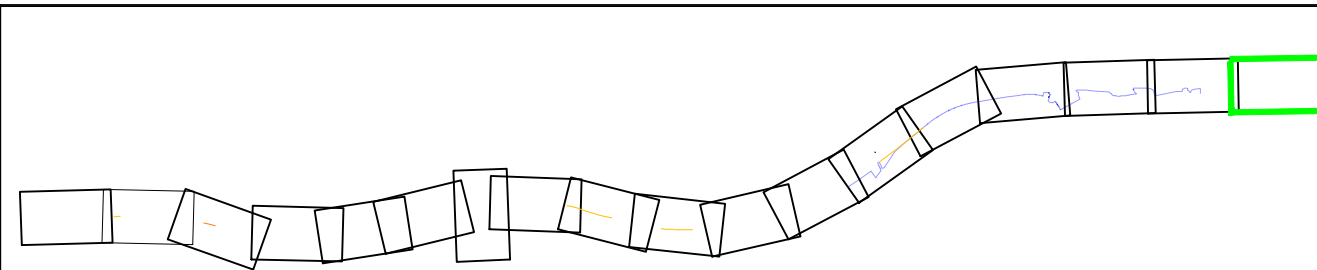

Rev.	Date	Rev 1 description	By	Eng' Chk	Disc' Chk	App'd
8	02.02.2021	Amendments to mitigation strategy	NB	AW	AW	
7	29.08.2019	Update to Key	GH	AW	NM	
6	05.06.2019	Update to landscape hatches	CM	CH	NM	
5	25.03.2019	Update to Key	CL	CH		
4	21.03.2019	Update to highways layout	CL	CH		
3	19.03.2019	Update to landscape hatches	CL	CH		
2	14.03.2019	Changes to Temporary Boundary	FS	CH		
1	rv date					

For Information

Suitability

Client

Status

S1

Project Title					
A1 IN NORTHUMBERLAND: MORPETH TO ELLINGHAM					
Drawing Title					
Figure 7.8 - Landscape Mitigation Masterplan SHEET 18 OF 19					
Scale	Drawn	Eng. Check	Approved	Authorised	
1:1250	NB	AW	AW	DM	
Original Size	Date	Date	Date	Date	Date
A1	02.02.2021	02.02.2021	02.02.2021	02.02.2021	02.02.2021
Drawing Number		Revision		Revision	
Project HE551459		Originator WSP		Volume 6.2	
M2F		P08		PW Stage Code	
Section	Type	ID	Direction	Type	Role
					Number

Indicative Grassland Seed Mixes	
Botanical Name	Common Name
<i>Landscape Element</i>	Discription
LE.1.1	Amenity Grass Areas
LE.1.3	Species Rich (or Conservation) grassland
LE.1.3	Species Rich (or Conservation) grassland Arable Field Margins
LE.1.3	Species Rich (or Conservation) grassland Ancient Woodland - understory
LE.1.3	Species Rich (or Conservation) grassland verges / junctions
LE.6.3	Marsh an Wet Grassland
Seed mixes based on those supplied by Germinal Seeds.	

Indicative Native Hedgerow Mix		
Botanical Name	Common Name	% Mix
<i>Prunus spinosa</i>	Blackthorn	30
<i>Sambucus nigra</i>	Elder	5
<i>Crataegus monogyna</i>	Haw thorn	40
<i>Corylus avellana</i>	Hazel	10
<i>Ilex aquifolium</i>	Holly	7.5
<i>Rosa arvensis</i>	Field Rose	5
<i>Lonicera periclymenum</i>	Honeysuckle	2.5
<i>Prunus padus</i>	Bird Cherry	
<i>Quercus robur</i>	Common Oak	
<i>Sorbus aucuparia</i>	Row an	
Total		100%

Indicative Ancient Woodland Replacement Mix		
Botanical Name	Common Name	% Mix
<i>Aesculus hippocastanum</i>	Horse Chestnut	5
<i>Fagus sylvatica</i>	Beech	15
<i>Quercus petraea</i>	Sessile Oak	10
<i>Quercus robur</i>	Common Oak	10
<i>Sorbus aucuparia</i>	Rowan	10
<i>Betula pendula</i>	Silver Birch	10
<i>Acer campestre</i>	Field Maple	7.5
<i>Sambucus nigra</i>	Elder	5
<i>Prunus avium</i>	Gean Cherry	7.5
<i>Viburnum opulus</i>	Guelder Rose	5
<i>Ilex aquifolium</i>	Holly	5
<i>Corylus avellana</i>	Hazel	10
Total		100%

Indicative Shrubs & Shrubs with Intermittent Trees Mix		
Botanical Name	Common Name	% Mix
Shrubs		
<i>Prunus spinosa</i>	Blackthorn	20
<i>Sambucus nigra</i>	Elder	15
<i>Rosa canina</i>	Dog Rose	15
<i>Acer campestre</i>	Field Maple	20
<i>Corylus avellana</i>	Hazel	30
Feathered Trees		
<i>Prunus padus</i>	Bird Cherry	
<i>Quercus robur</i>	Common Oak	
<i>Sorbus aucuparia</i>	Row an	
Total		100%

Indicative Woodland Block Planting Mix		
Botanical Name	Common Name	% Mix
<i>Fagus sylvatica</i>	Beech	10
<i>Quercus robur</i>	Common Oak	20
<i>Sorbus aucuparia</i>	Row an	10
<i>Betula pendula</i>	Silver Birch	10
<i>Acer campestre</i>	Field Maple	7.5
<i>Sambucus nigra</i>	Elder	5
<i>Prunus avium</i>	Gean Cherry	7.5
<i>Viburnum opulus</i>	Guelder Rose	5
<i>Ilex aquifolium</i>	Holly	5
<i>Corylus avellana</i>	Hazel	10
<i>Tilia platyphyllos</i>	Large Leaved Lime	10
Total		100%

[illegible]

© Crown copyright 2021.

You may re-use this information (not including logos) free of charge in any format or medium, under the terms of the Open Government Licence. To view this licence:

visit www.nationalarchives.gov.uk/doc/open-government-licence/

write to the **Information Policy Team, The National Archives, Kew, London TW9 4DU**, or email

psi@nationalarchives.gsi.gov.uk.

This document is also available on our website at www.gov.uk/highways

If you have any enquiries about this document
A1inNorthumberland@highwaysengland.co.uk

or call **0300 470 4580***.