

A1 in Northumberland: Morpeth to Ellingham

Scheme Number: TR010059

6.6 Applicant's Response to Deadline 5 and 5a Submissions - Appendix ii Figure 10.1 Water Constraints Plan Part B

Rule 8(1)(c)

Planning Act 2008

Infrastructure Planning (Examination Procedure) Rules 2010

Infrastructure Planning

Planning Act 2008

**The Infrastructure Planning
(Examination Procedure) Rules
2010**

**The A1 in Northumberland: Morpeth to
Ellingham**


Development Consent Order 20[xx]

**Appendix ii Figure 10.1 Water Constraints
Plan Part B**

Rule Reference:	8(1)(c)
Planning Inspectorate Scheme Reference:	TR010059
Doc Reference:	6.6
Author:	A1 in Northumberland: Morpeth to Ellingham Project Team, Highways England


Version	Date	Status of Version
Rev 1	May 2021	Deadline 6

Document Path: \\uk.wspgroup.com\central data\Projects\700380xx\70038006 -A1 in Northumberland\02 WIP\EI EIA and flood risk\02 Drawing\Env Statement\ES Figures Rev P03\Figure 10.1 - Water Constraints Pla updated April2021.mxd Date Saved: 23/04/2021 12:50:55 User Name: ukjhj003

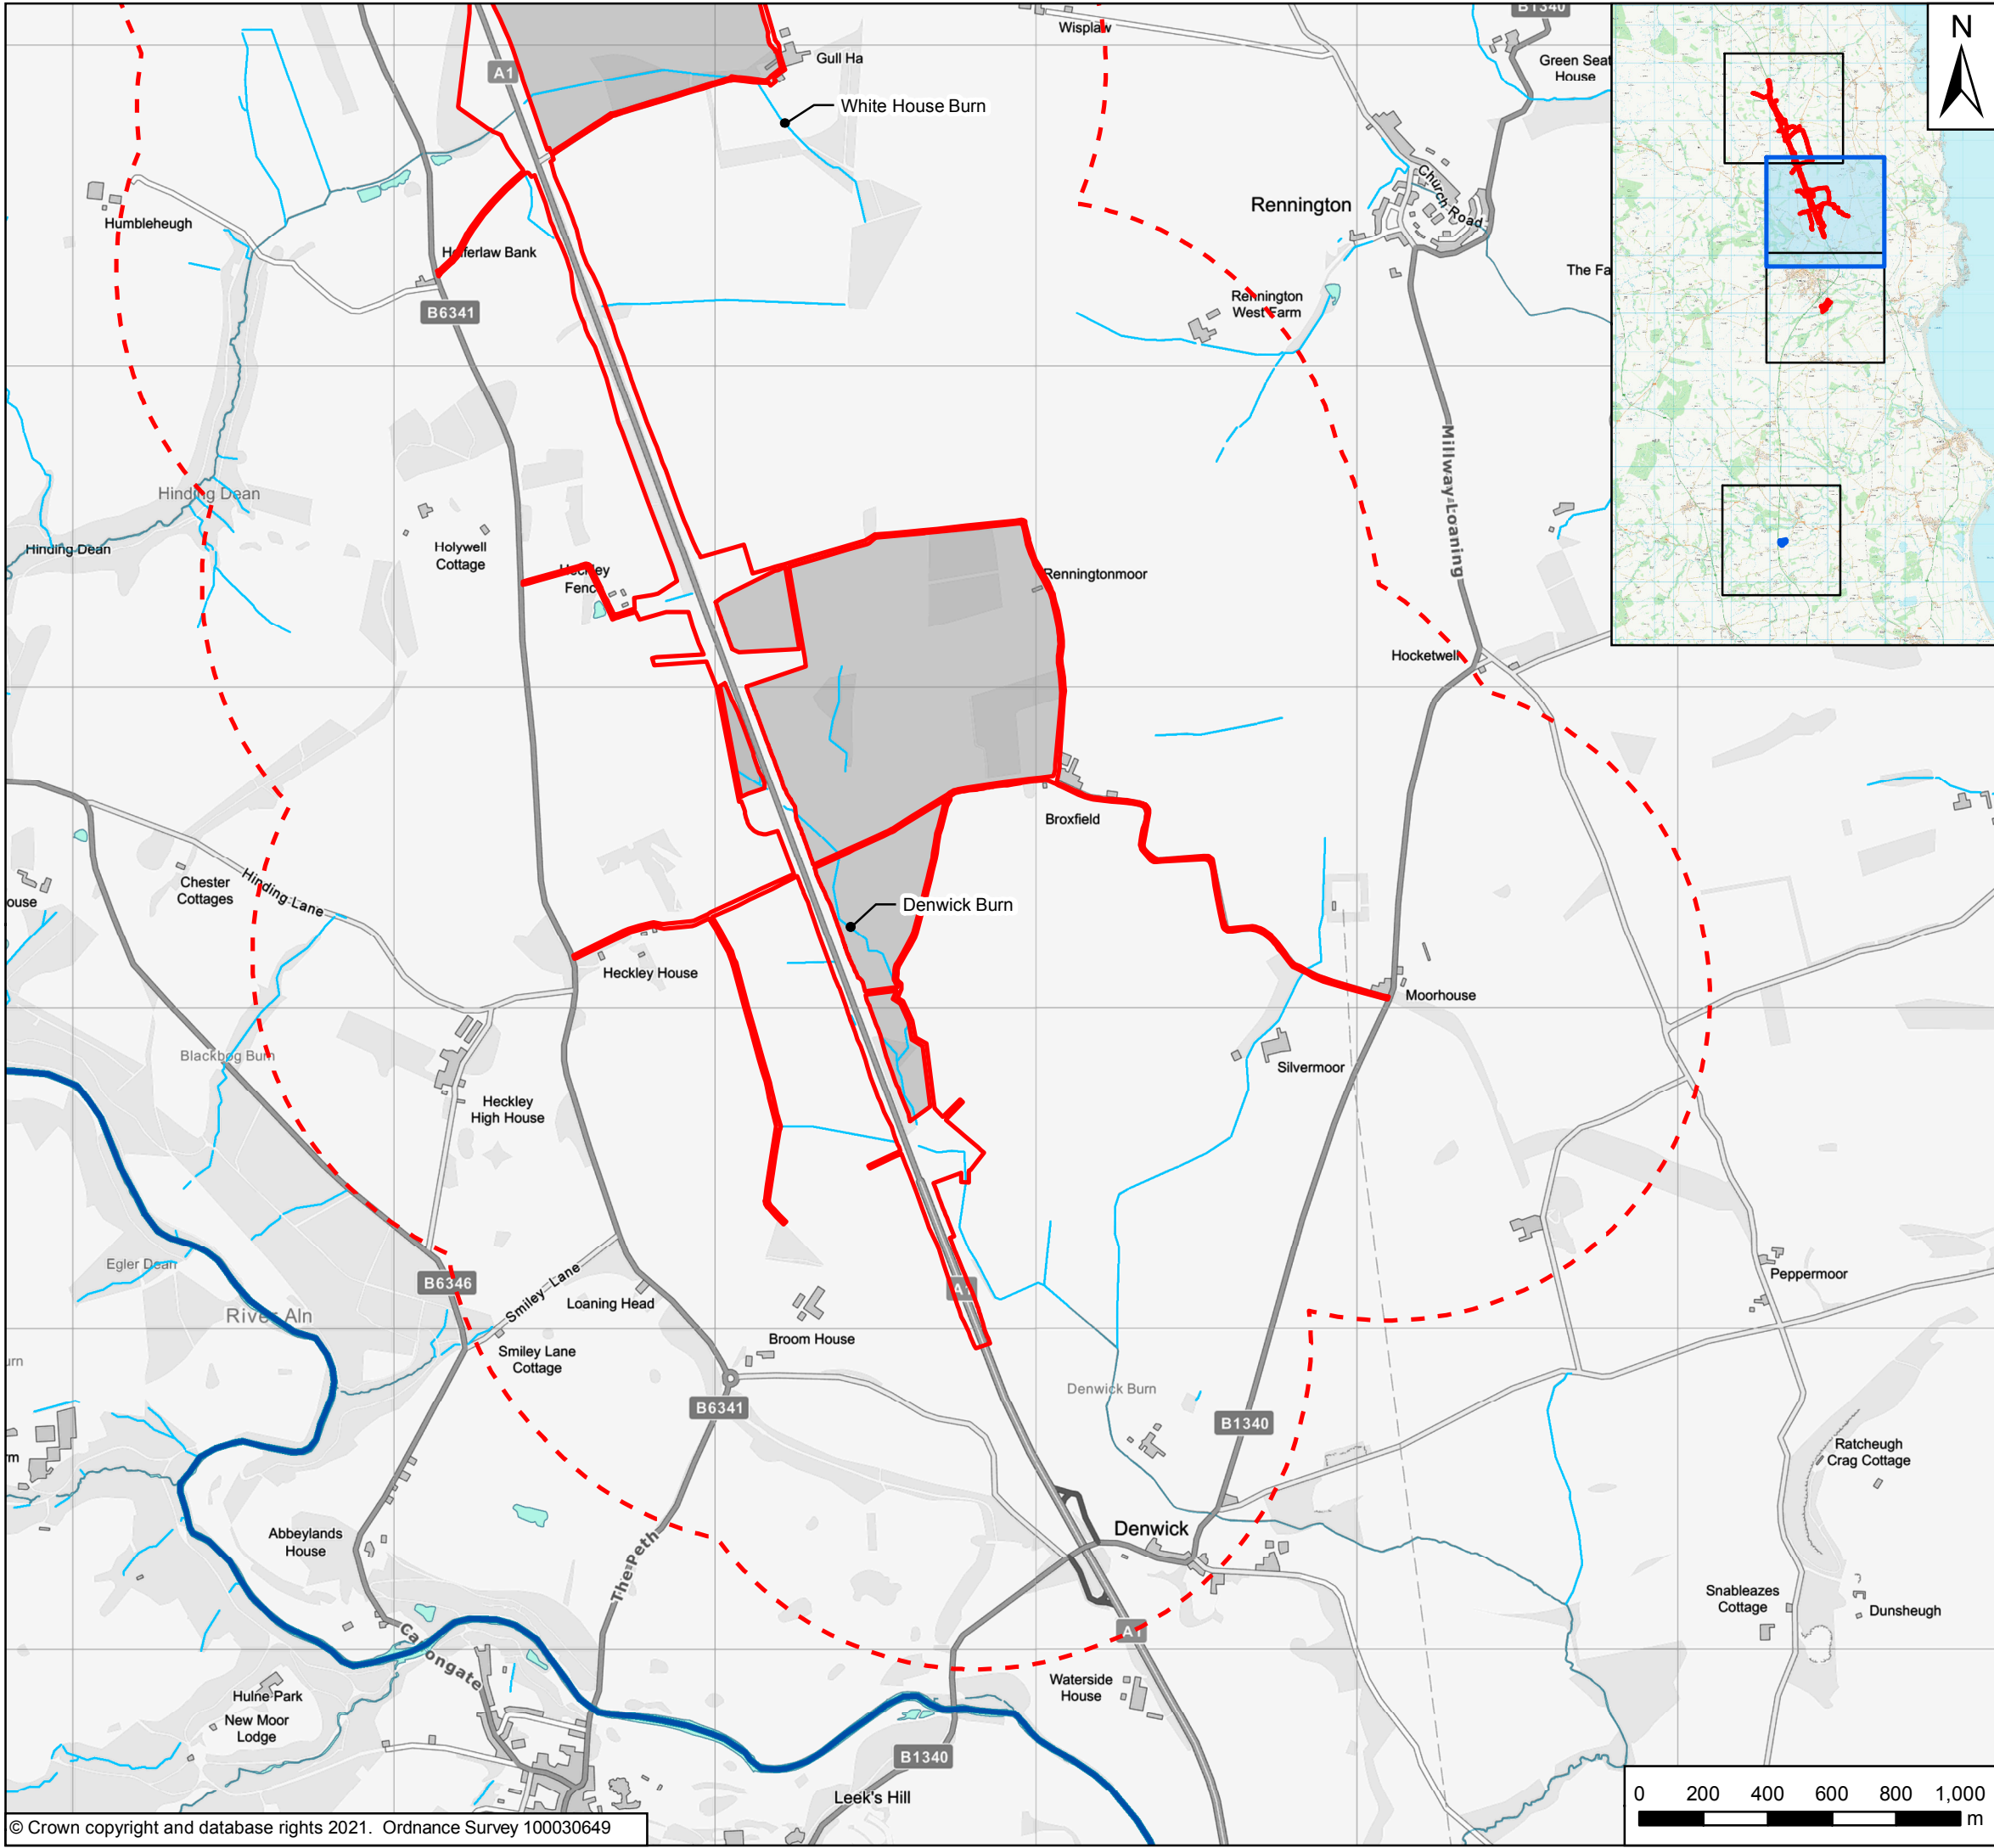

Key

- Order Limits
- Areas Excluded from Order Limits
- Main Compound
- 1km Study Area
- Statutory Main Rivers
- Ordinary Watercourses
- Surface Water Bodies
- Licensed Water Abstractions
- Private Water Abstraction

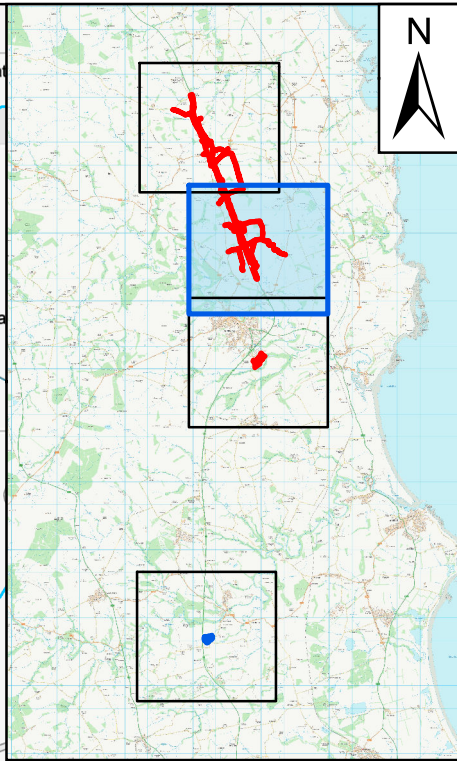

P04	April 2021	Fourth Issue	GH	VW	KS
P03	June 2020	Third Issue	GH	VW	KS
P02	09/12/19	Second Issue	GH	VW	KS
P01	31/07/19	First Issue	GH	VW	KS
Rev	Date	Description	By	Chk'd	App'd

Client


Project Title
A1 in Northumberland: Morpeth to Ellingham

Drawing Title
Figure 10.1 Water Constraints Plan
Page 1 of 4


Scale 1:20,000	Drawn GH	Checked VW	Approved KS	Authorised NR
Original Size A3	Date 31/07/19	Date 31/07/19	Date 31/07/19	Date 31/07/19

Drawing Status For Information	Suitability S1
-----------------------------------	-------------------

Drawing Number Project HE551459	Originator WSP	Volume 6.6	Project Ref. No. 70044137
A2E Location	RP Type	LE Role	2130 Number
			Revision P04

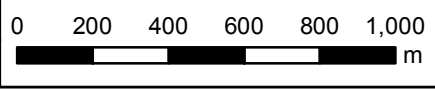

Document Path: \\uk.wspgroup.com\central data\Projects\700380xx\70038006 - A1 in Northumberland\02 WIP\EI EIA and flood risk\02 Drawing\Env Statement\ES Figures Rev P03\Figure 10.1 - Water Constraints Pla updated April 2021.mxd
Date Saved: 23/04/2021 12:50:55 User Name: ukjh003

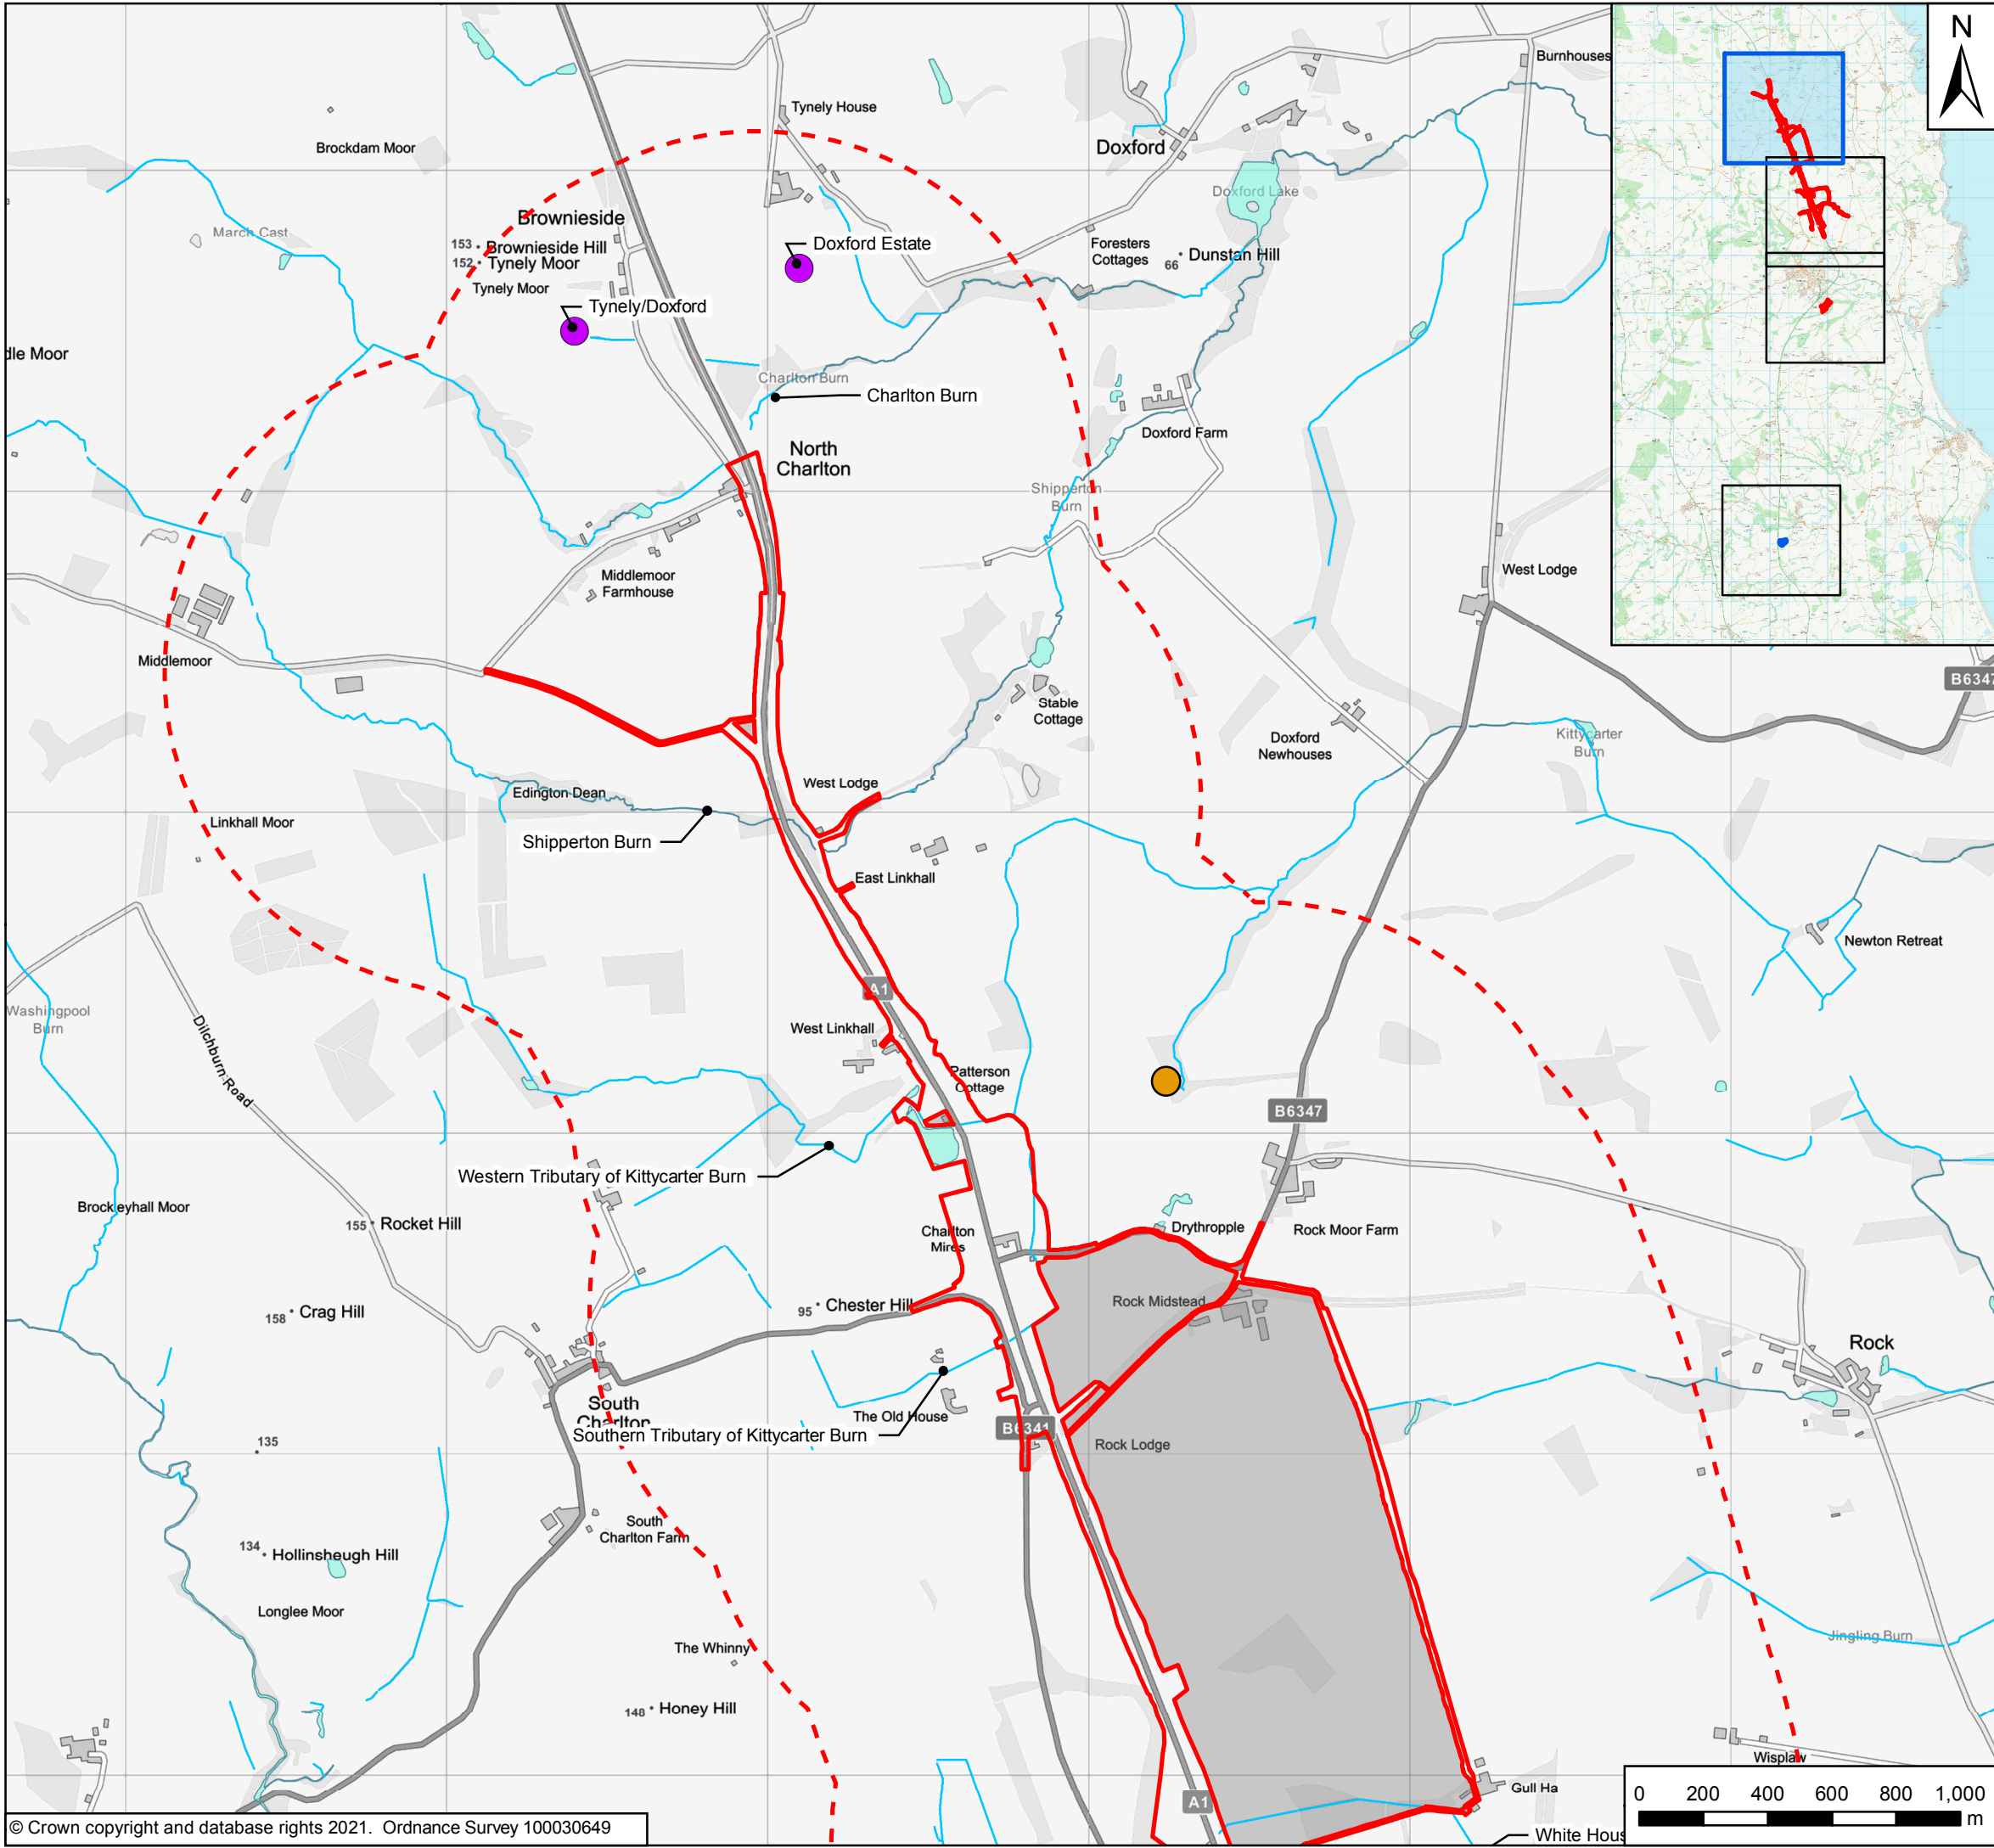

Key

- Order Limits
- Areas Excluded from Order Limits
- Main Compound
- 1km Study Area
- Statutory Main Rivers
- Ordinary Watercourses
- Surface Water Bodies
- Licensed Water Abstractions
- Private Water Abstraction

P04	April 2021	Fourth Issue	GH	VW	KS
P03	June 2020	Third Issue	GH	VW	KS
P02	09/12/19	Second Issue	GH	VW	KS
P01	31/07/19	First Issue	GH	VW	KS
Rev	Date	Description	By	Chk'd	App'd

Client

Project Title
A1 in Northumberland: Morpeth to Ellingham


Drawing Title
Figure 10.1 Water Constraints Plan
Page 2 of 4

Scale 1:20,000	Drawn GH	Checked VW	Approved KS	Authorised NR
Original Size A3	Date 31/07/19	Date 31/07/19	Date 31/07/19	Date 31/07/19

Drawing Status For Information	Suitability S1
-----------------------------------	-------------------

Drawing Number Project HE551459	Originator WSP	Volume 6.6	Project Ref. No. 70044137
A2E Location	RP Type	LE Role	2130 Number
			Revision P04

Date Saved: 23/04/2021 12:50:55 User Name: ukjh003
Document Path: \\uk.wspgroup.com\central data\Projects\7003800\A1 in Northumberland\02 WIP\EIA and flood risk\02 Drawing\Env Statement\ES Figures Rev P03\Figure 10.1 - Water Constraints Plan updated April 2021.mxd
© Crown copyright and database rights 2021. Ordnance Survey 100030649

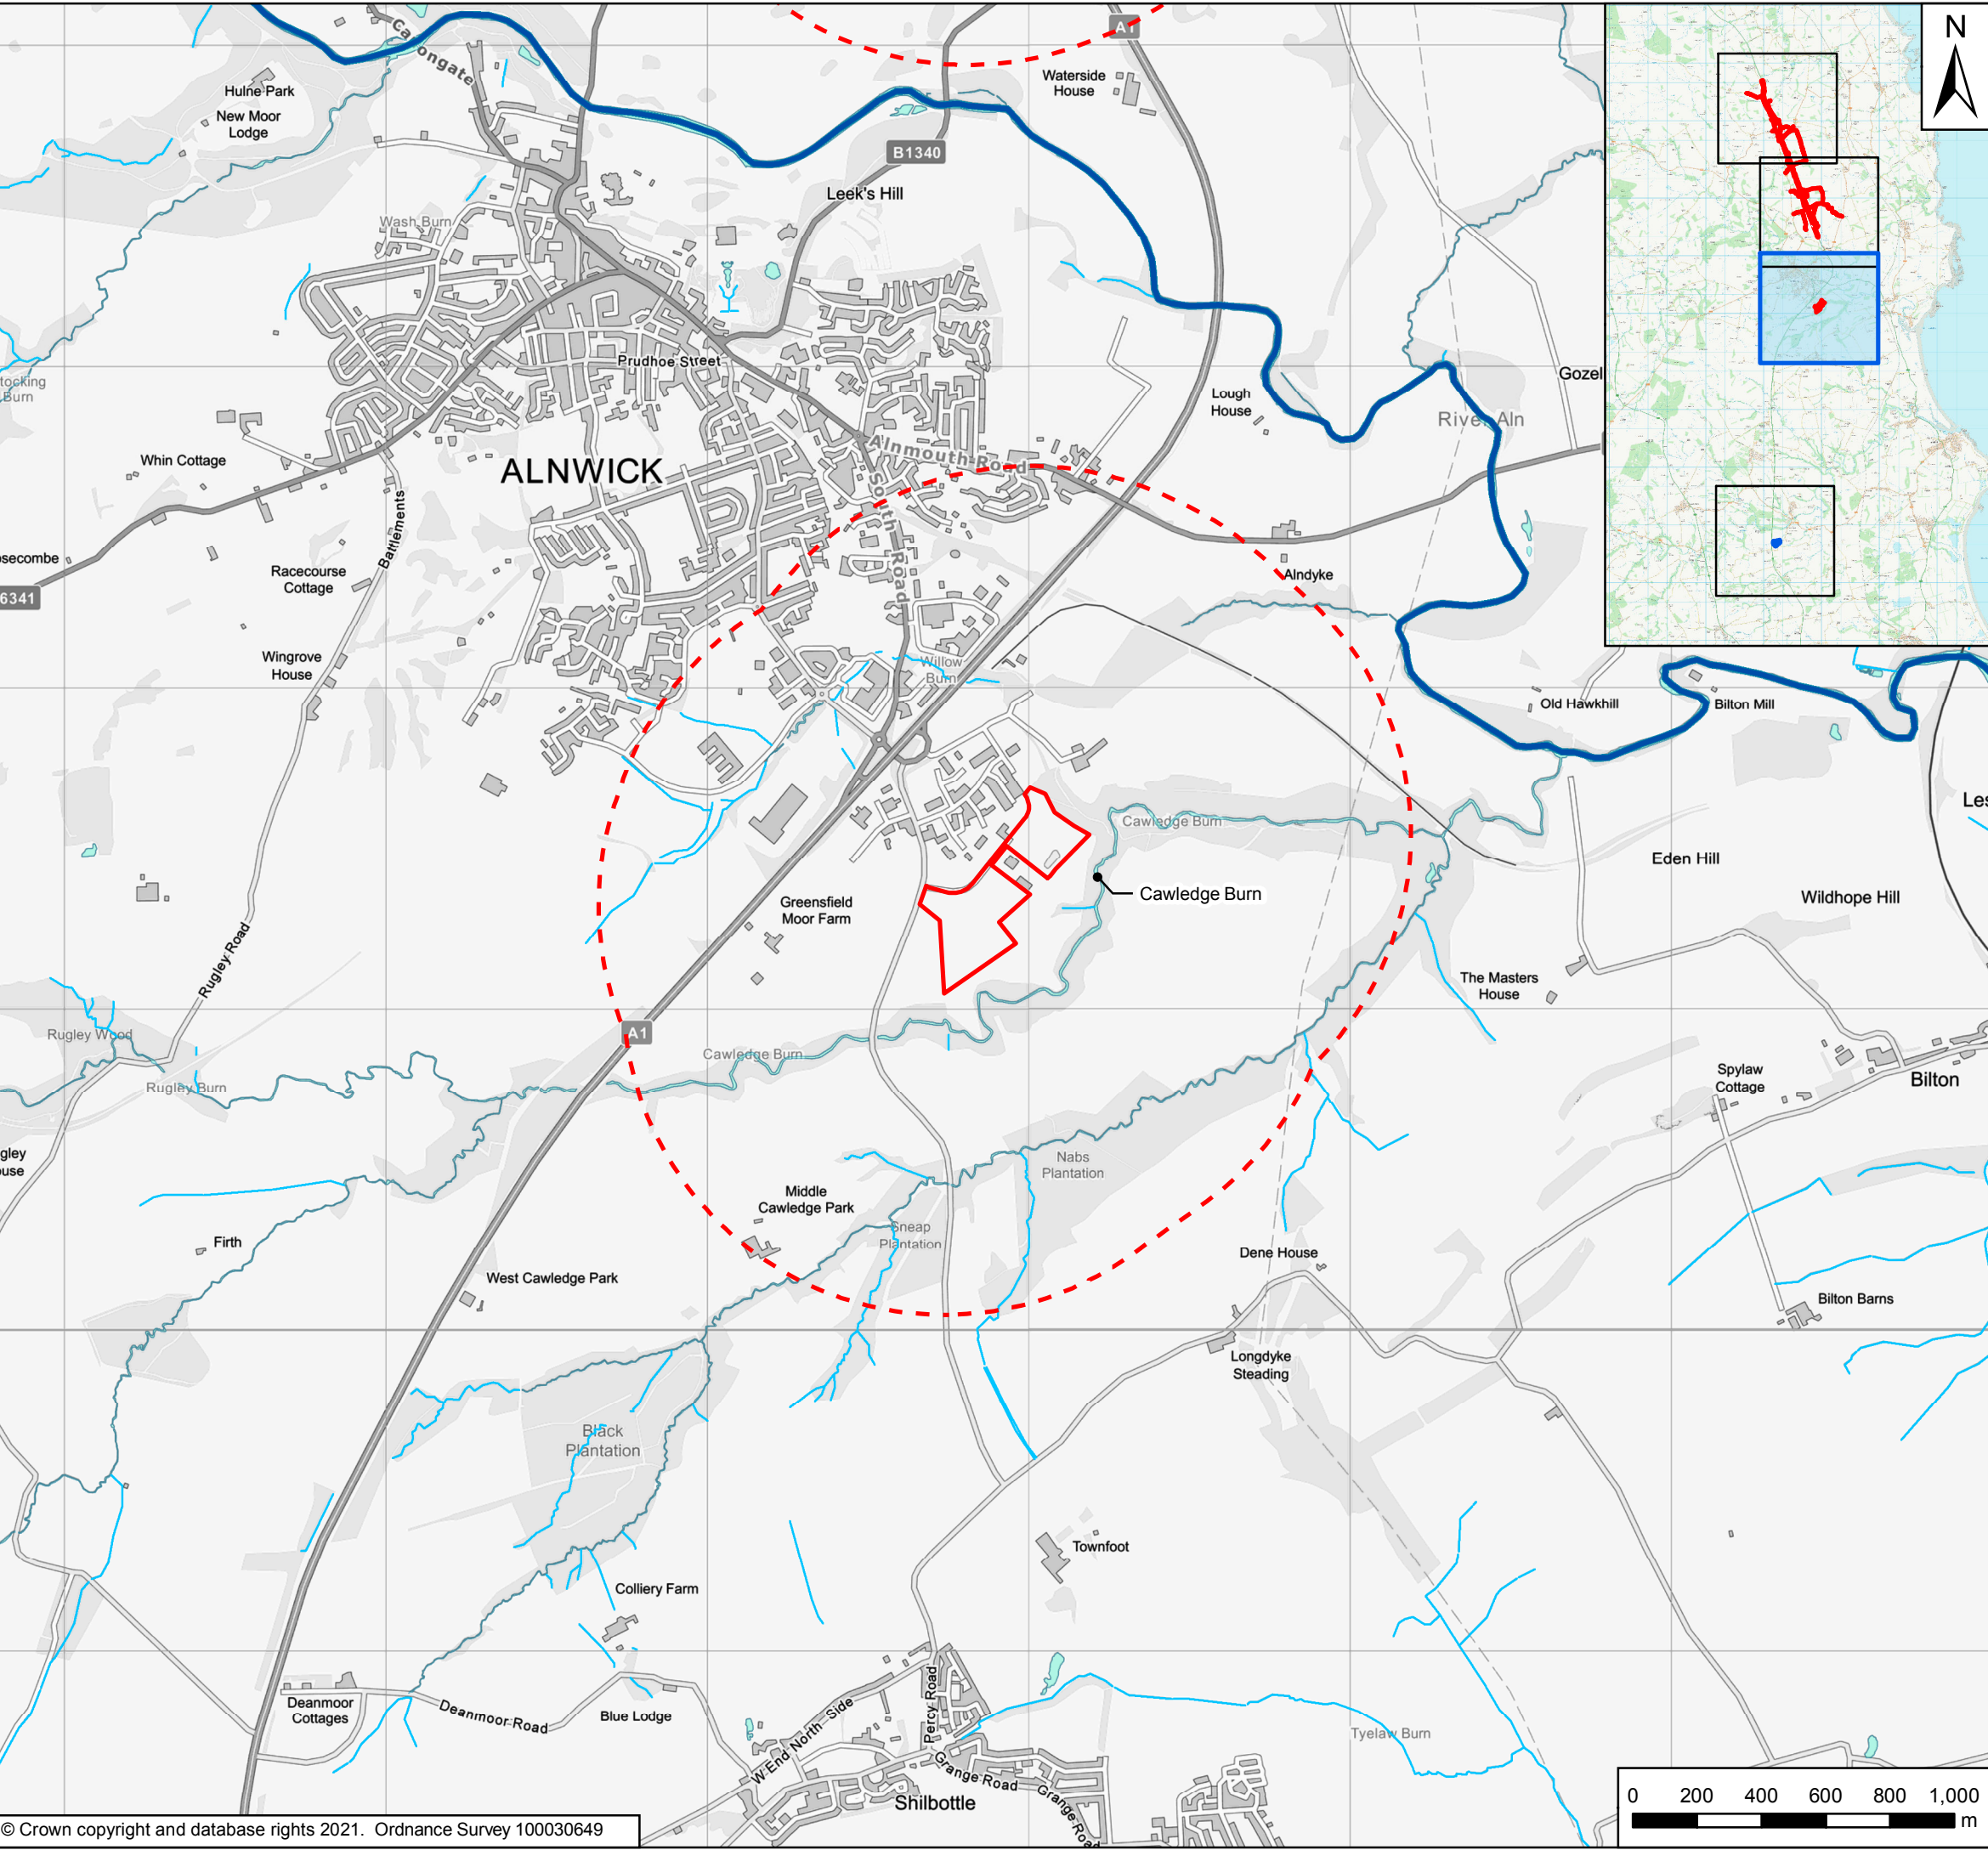

Key

- Order Limits
- Areas Excluded from Order Limits
- Main Compound
- 1km Study Area
- Statutory Main Rivers
- Ordinary Watercourses
- Surface Water Bodies
- Licensed Water Abstractions
- Private Water Abstraction

P04	April 2021	Fourth Issue	GH	VW	KS
P03	June 2020	Third Issue	GH	VW	KS
P02	09/12/19	Second Issue	GH	VW	KS
P01	31/07/19	First Issue	GH	VW	KS
Rev	Date	Description	By	Chk'd	App'd

Client

Project Title

A1 in Northumberland: Morpeth to Ellingham

Drawing Title

Figure 10.1 Water Constraints Plan
Page 3 of 4

Scale	1:20,000	Drawn	GH	Checked	VW	Approved	KS	Authorised	NR
Original Size	A3	Date	31/07/19	Date	31/07/19	Date	31/07/19	Date	31/07/19

Drawing Status


For Information

Suitability

S1

Drawing Number	HE551459	Originator	WSP	Volume	6.6	Project Ref. No.	70044137
Project						Revision	P04
A2E	RP	LE	2130				
Location	Type	Role	Number				

Document Path: \\uk.wspgroup.com\central data\Projects\7003806\A1 in Northumberland\02 WIP\01 EIA and flood risk\02 Drawing\Env Statement\ES Figures Rev P03\Figure 10.1 - Water Constraints Plan updated April 2021.mxd
Date Saved: 23/04/2021 12:50:55 User Name: ukshj003

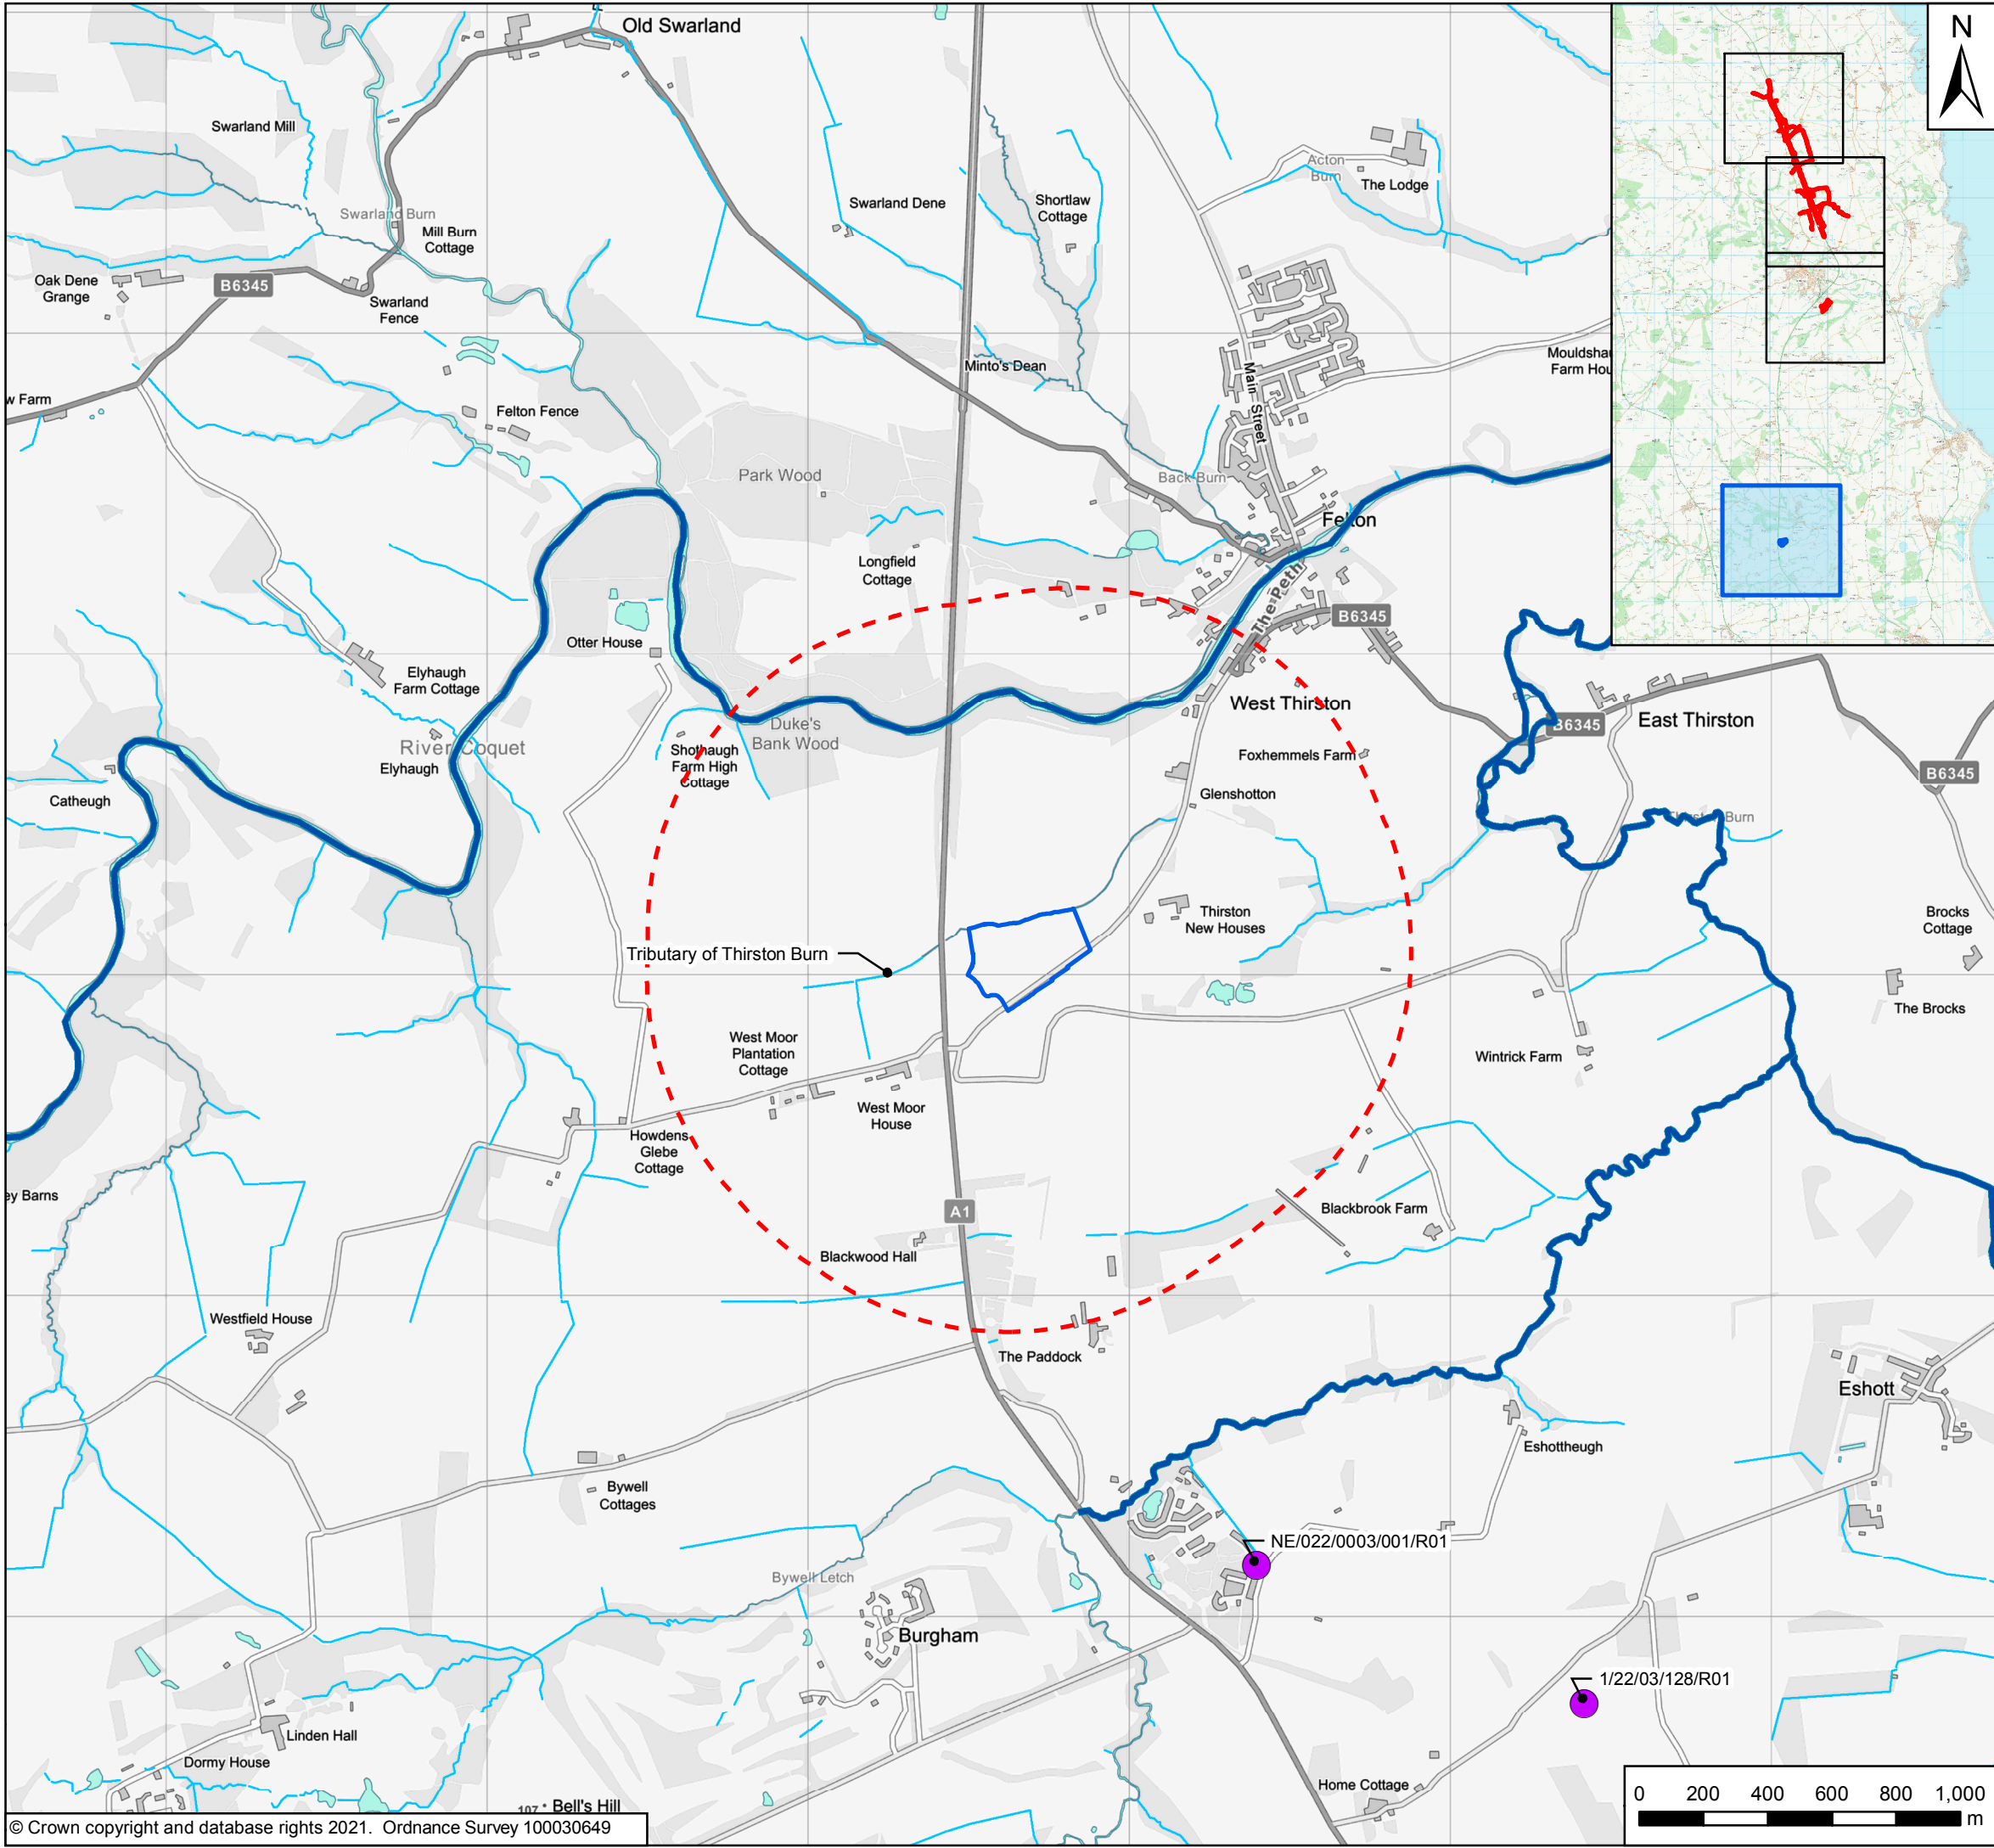

Key

- Order Limits
- Areas Excluded from Order Limits
- Main Compound
- 1km Study Area
- Statutory Main Rivers
- Ordinary Watercourses
- Surface Water Bodies
- Licensed Water Abstractions
- Private Water Abstraction

P04	April 2021	Fourth Issue	GH	VW	KS
P03	June 2020	Third Issue	GH	VW	KS
P02	09/12/19	Second Issue	GH	VW	KS
P01	31/07/19	First Issue	GH	VW	KS
Rev	Date	Description	By	Chk'd	App'd

Client

Project Title

A1 in Northumberland: Morpeth to Ellingham

Drawing Title

Figure 10.1 Water Constraints Plan
Page 4 of 4

Scale	1:20,000	Drawn	GH	Checked	VW	Approved	KS	Authorised	NR
Original Size	A3	Date	31/07/19	Date	31/07/19	Date	31/07/19	Date	31/07/19

Drawing Status

For Information

Suitability

S1

Drawing Number	HE551459	Originator	WSP	Volume	6.6	Project Ref. No.	70044137
Project						Revision	
A2E	RP	LE	2130			P04	
Location	Type	Role	Number				

© Crown copyright 2021.

You may re-use this information (not including logos) free of charge in any format or medium, under the terms of the Open Government Licence. To view this licence:

visit www.nationalarchives.gov.uk/doc/open-government-licence/

write to the **Information Policy Team, The National Archives, Kew, London TW9 4DU**, or email

psi@nationalarchives.gsi.gov.uk.

This document is also available on our website at www.gov.uk/highways

If you have any enquiries about this document
A1inNorthumberland@highwaysengland.co.uk
or call **0300 470 4580***.