

# **A12 Chelmsford to A120 widening scheme TR010060**

## **6.3 ENVIRONMENTAL STATEMENT APPENDIX 14.5 FLOOD RISK ASSESSMENT – ANNEX B PROPOSED SCHEME (OPERATIONAL AND CONSTRUCTION ELEMENTS)**

APFP Regulation 5(2)(e)

Planning Act 2008

Infrastructure Planning (Applications: Prescribed  
Forms and Procedure) Regulations 2009

Volume 6

August 2022

## Infrastructure Planning

### Planning Act 2008

## **A12 Chelmsford to A120 widening scheme**

### Development Consent Order 202[]

---

## **ENVIRONMENTAL STATEMENT**


### **APPENDIX 14.5 FLOOD RISK ASSESSMENT – ANNEX B PROPOSED SCHEME (OPERATIONAL AND CONSTRUCTION ELEMENTS)**

---

<b>Regulation Reference</b>	Regulation 5(2)(e)
<b>Planning Inspectorate Scheme Reference</b>	TR010060
<b>Application Document Reference</b>	TR010060/APP/6.3
<b>Author</b>	A12 Project Team & National Highways


<b>Version</b>	<b>Date</b>	<b>Status of Version</b>
Rev 1	August 2022	DCO Application



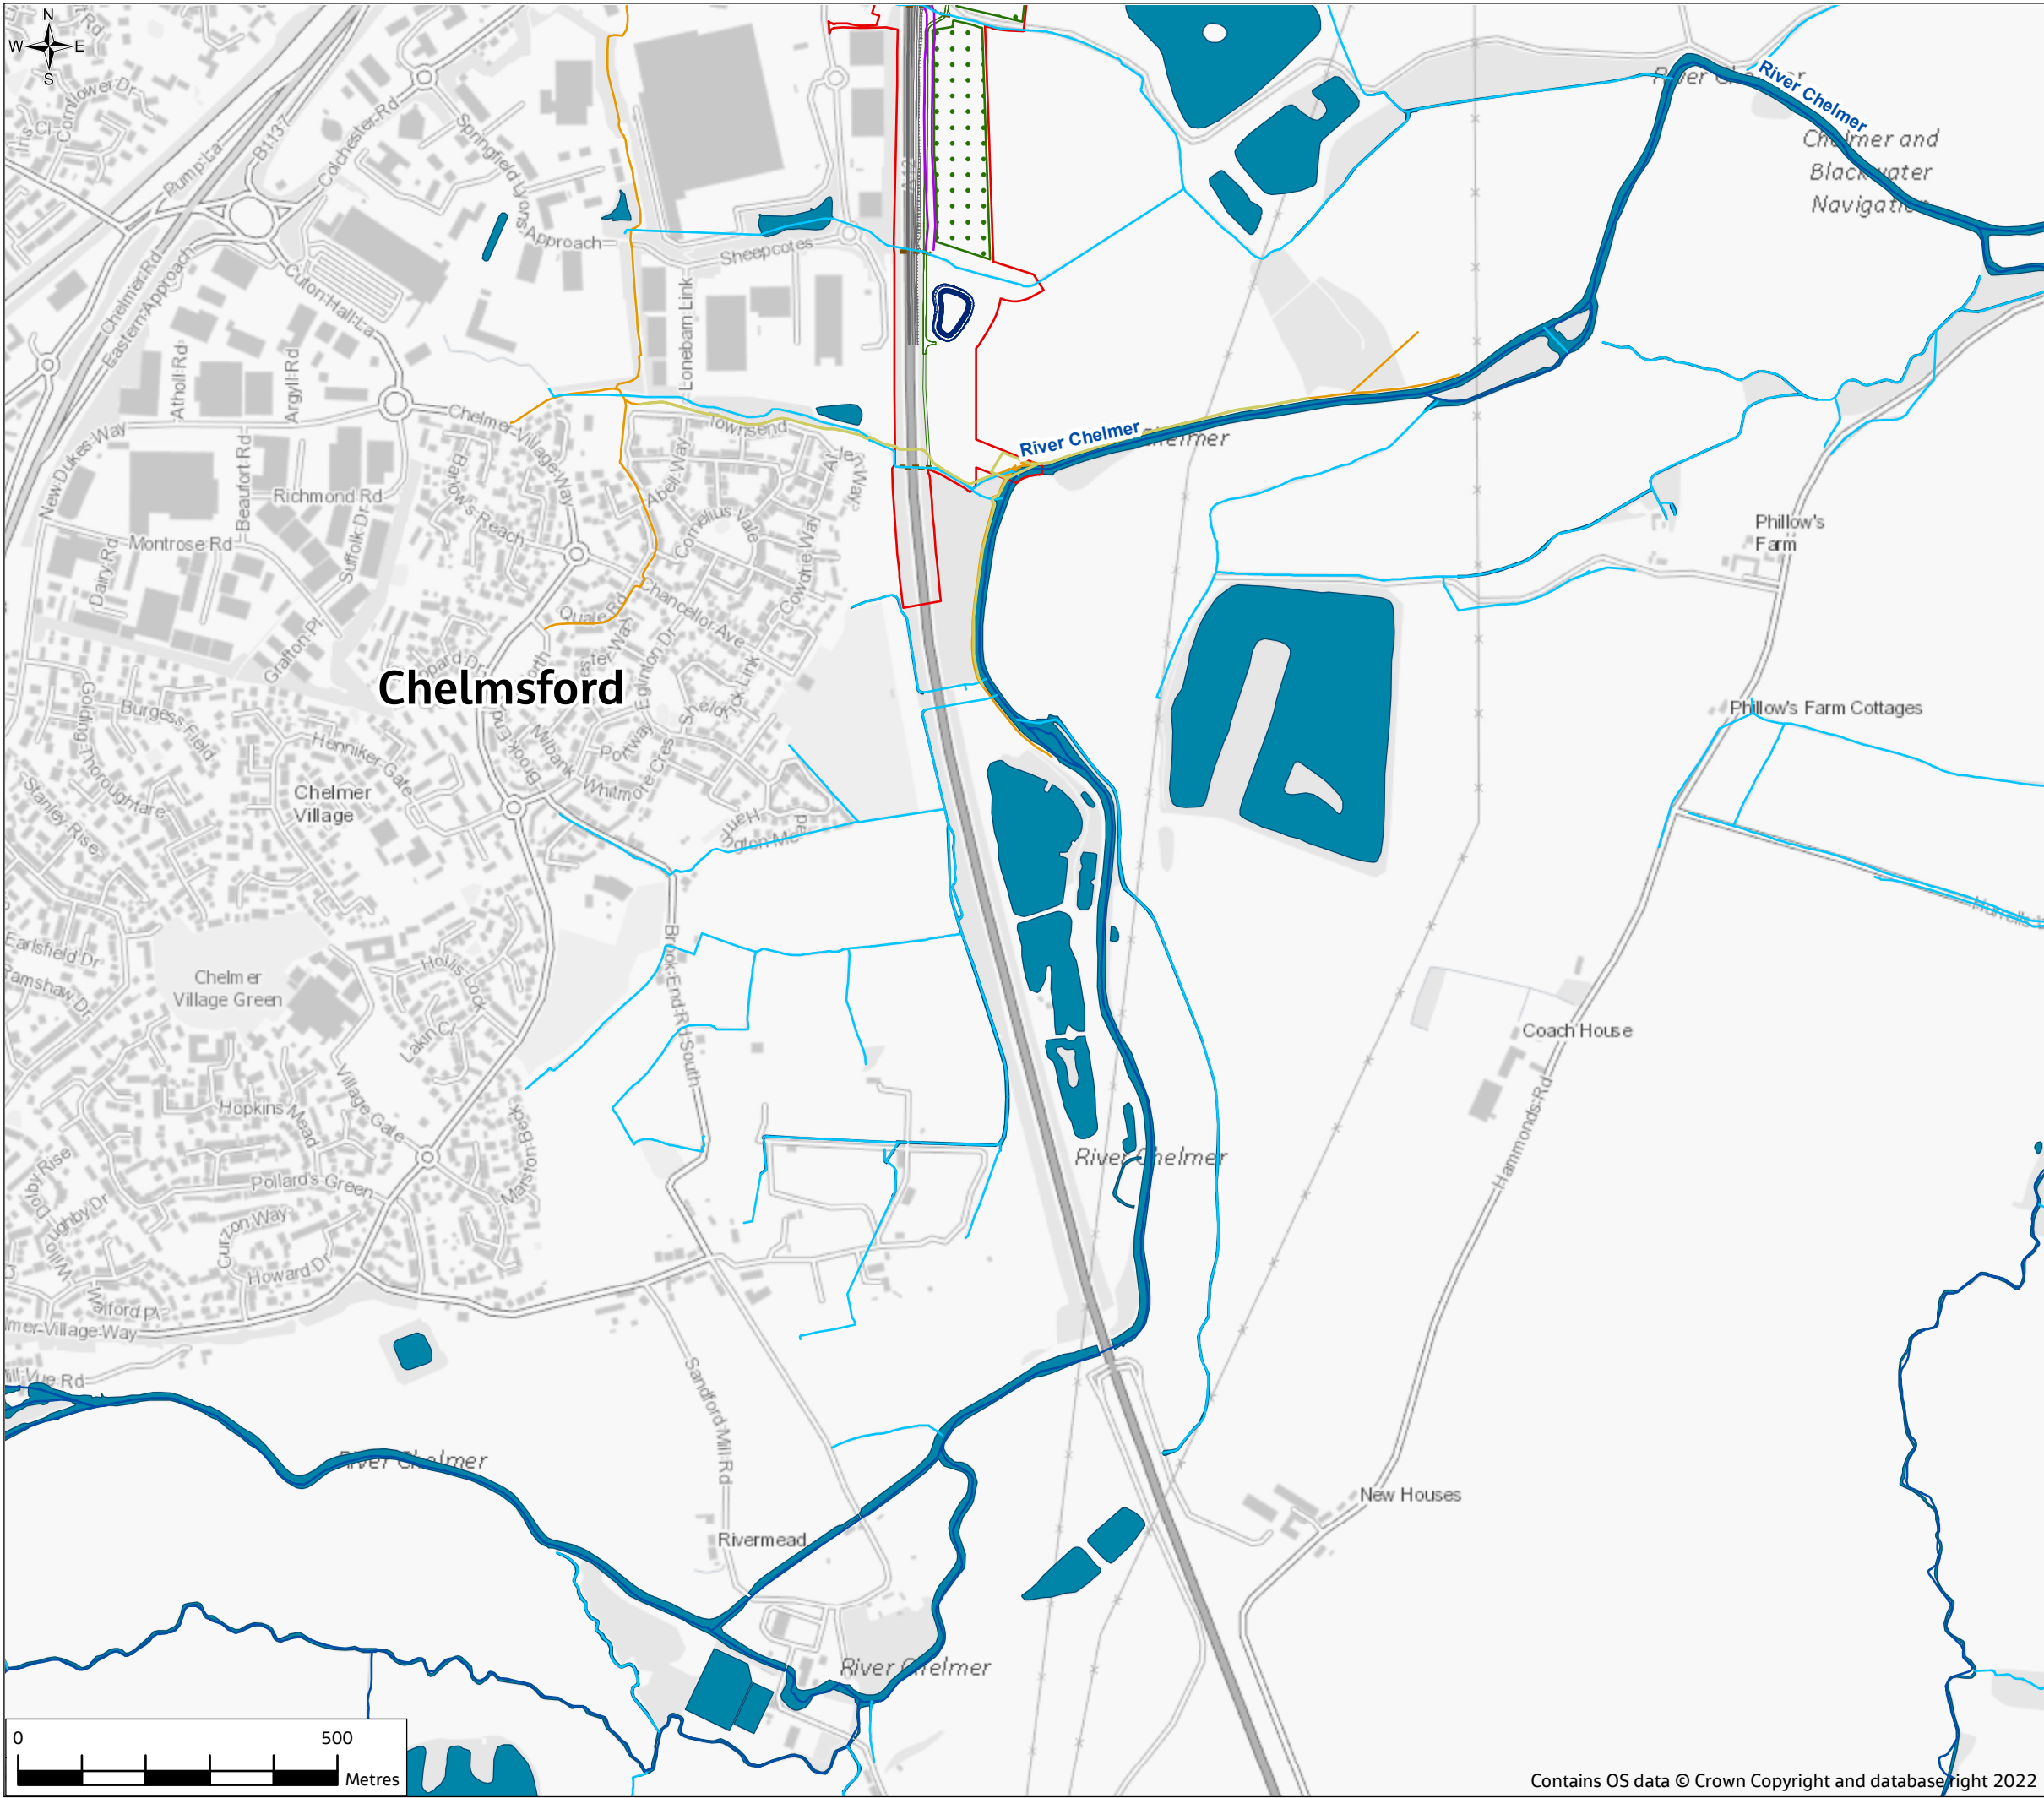

## ANNEX B

- Legend**
- Proposed scheme**
- Order Limits
  - Scheme
  - Scheme culverts
  - Haul roads
  - Temporary Public Right of Way
  - Private means of access and pond access tracks
  - Drainage ponds
  - Temporary materials storage
- Walking, cycling and horse-riding route**
- Proposed
  - Existing
- Water environment**
- Main River
  - Ordinary Watercourses
  - Existing water features (river, ponds, lakes and reservoirs)

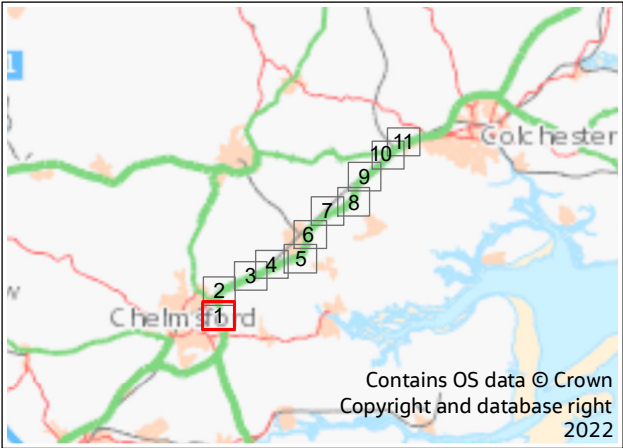


P01	8/08/22	For DCO application		JC	CW	DS	SG
Rev.	Rev. Date	Purpose of revision		Drawn	Check'd	Rev'd	Appr'd
Development Consent Order Drawing Number: TR010060/APP/6.3				APFP Regulation: Regulation 5(2)(e)			
Client							
Project							
REGIONAL DELIVERY PARTNERSHIP A12 CHELMSFORD TO A120 WIDENING SCHEME							
Drawing Title		FLOOD RISK ASSESSMENT ANNEX B PROPOSED SCHEME (OPERATIONAL AND CONSTRUCTION ELEMENTS) SHEET 1 OF 11					
Drawing Status		S4 - SUITABLE FOR STAGE APPROVAL					
Scale @ A3		1:10000				DO NOT SCALE	
Jacobs No.		B36601D1					
Client No.		HE551497				Rev	P01
Drawing Number		HE551497-JAC-LDC-SCHW-SK-GI-0251					

© Copyright 2022 Jacobs U.K. Limited. The concepts and information contained in this document are the property of Jacobs. Use or copying of this document in whole or in part without the written permission of Jacobs constitutes an infringement of copyright.

Limitation: This drawing has been prepared on behalf of, and for the exclusive use of Jacobs' Client, and is subject to, and issued in accordance with, the provisions of the contract between Jacobs and the Client. Jacobs accepts no liability or responsibility whatsoever for, or in respect of, any use of, or reliance upon, this drawing by any third party.


© Copyright 2022 Jacobs UK Limited. The concepts and information contained in this document are the property of Jacobs. Use or copying of this document in whole or in part without the written permission of Jacobs constitutes an infringement of copyright. Limitation: This drawing has been prepared on behalf of, and for the exclusive use of Jacobs' Client, and is subject to, and issued in accordance with, the provisions of the contract between Jacobs and the Client. Jacobs accepts no liability or responsibility whatsoever for, or in respect of, any use of, or reliance upon, this drawing by any third party.



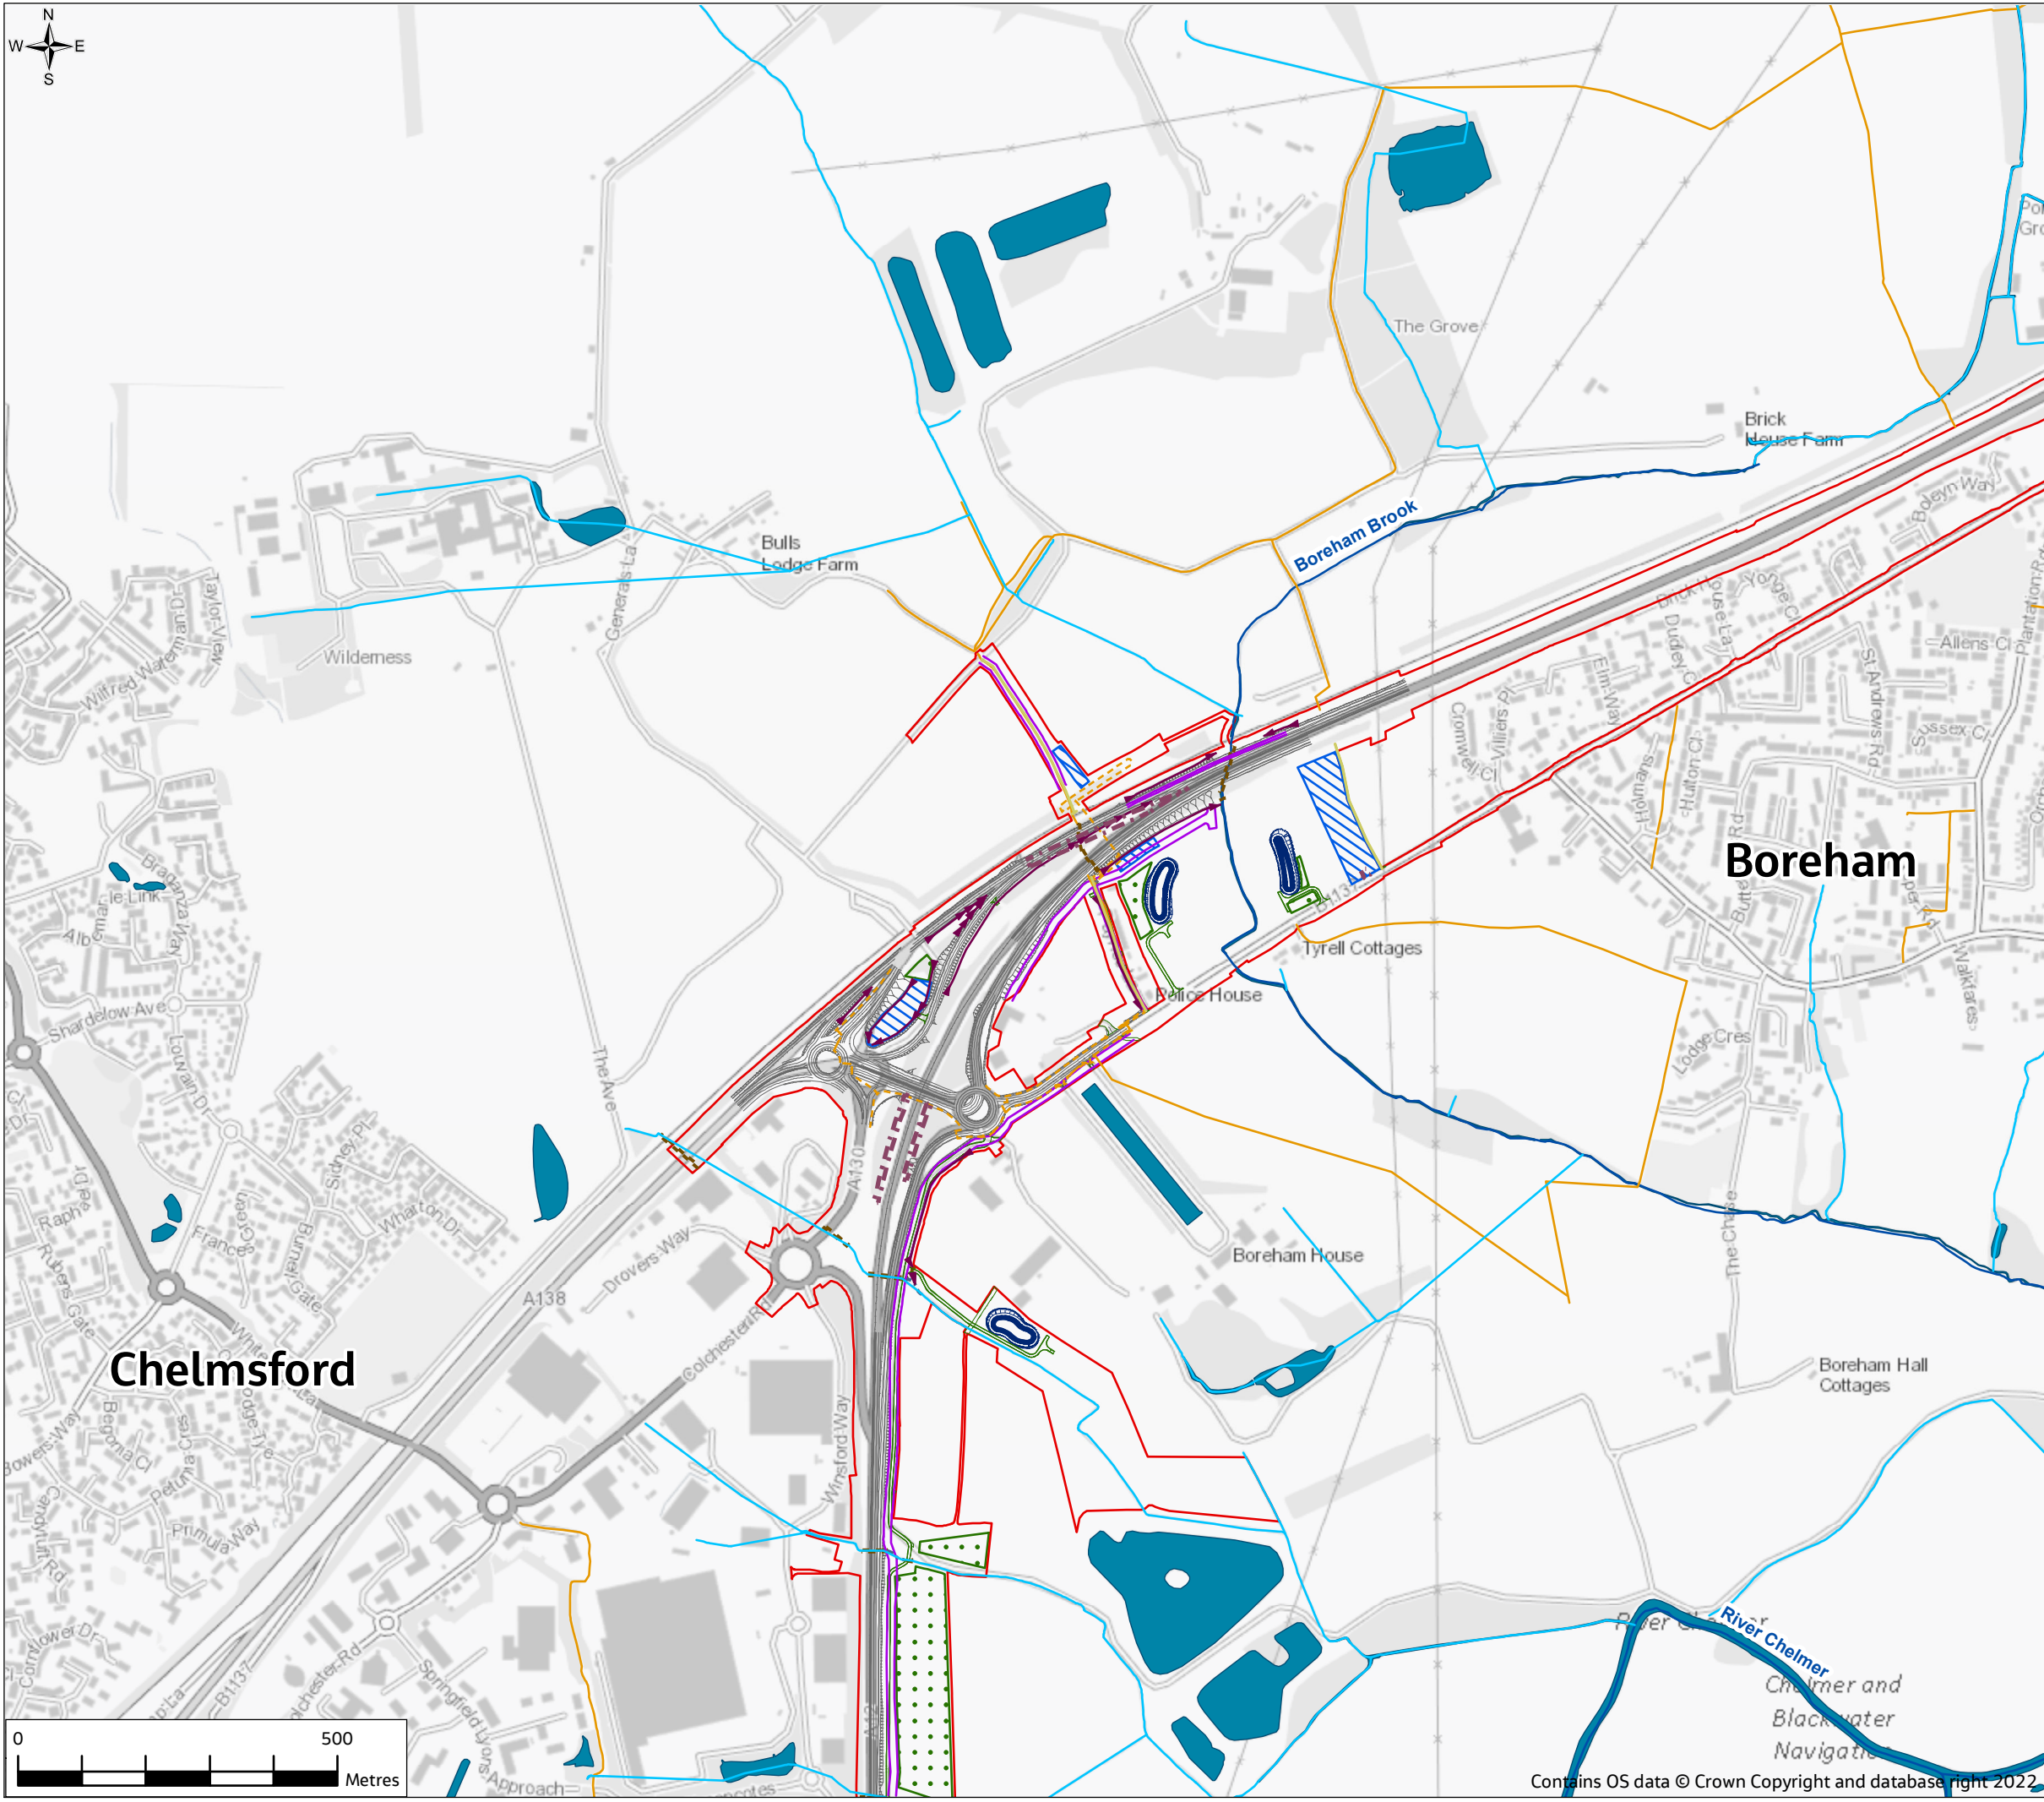

# ANNEX B

- Legend**
- Proposed scheme**
- Order Limits
  - Scheme
  - Cut-off ditch
  - Scheme culverts
  - Haul roads
  - Temporary roads
  - Temporary Public Right of Way
  - Private means of access and pond access tracks
- Drainage ponds**
- Drainage ponds
  - Compounds and laydown areas
  - Temporary materials storage
- Walking, cycling and horse-riding route**
- Proposed
  - Existing
- Water environment**
- Main River
  - Ordinary Watercourses
  - Existing water features (river, ponds, lakes and reservoirs)

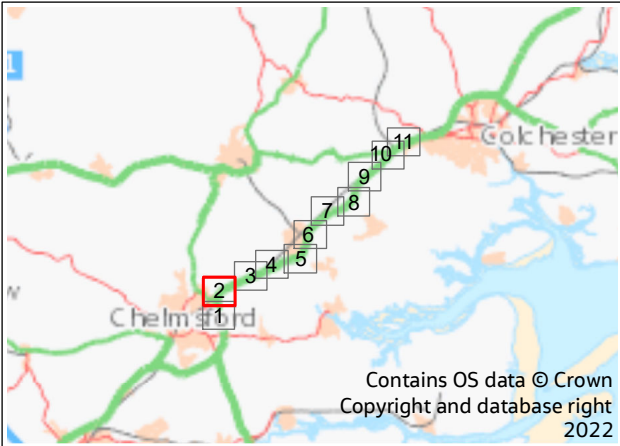

Project	Rev. Date	For DCO application		JC	CW	DS	SG
Rev.	Rev. Date	Purpose of revision		Drawn	Check'd	Rev'd	Appr'd
Development Consent Order Drawing Number: TR010060/APP/6.3				APFP Regulation: Regulation 5(2)(e)			
Client							
<div>national highways</div>							
Project							
REGIONAL DELIVERY PARTNERSHIP A12 CHELMSFORD TO A120 WIDENING SCHEME							
Drawing Title							
FLOOD RISK ASSESSMENT ANNEX B PROPOSED SCHEME (OPERATIONAL AND CONSTRUCTION ELEMENTS) SHEET 2 OF 11							
Drawing Status							
S4 - SUITABLE FOR STAGE APPROVAL							
Scale @ A3		1:10000				DO NOT SCALE	
Jacobs No.		B36601D1				Rev P01	
Client No.		HE551497					
Drawing Number							
HE551497-JAC-LDC-SCHW-SK-GI-0252							


© Copyright 2022 Jacobs U.K. Limited. The concepts and information contained in this document are the property of Jacobs. Use or copying of this document in whole or in part without the written permission of Jacobs constitutes an infringement of copyright.

Limitation: This drawing has been prepared on behalf of and for the exclusive use of Jacobs Client, and is subject to, and issued in accordance with, the provisions of the contract between Jacobs and the Client. Jacobs accepts no liability or responsibility whatsoever for, in respect of any use of, or reliance upon, this drawing by any third party.

© Copyright 2022 Jacobs UK Limited. The concepts and information contained in this document are the property of Jacobs. Use or copying of this document in whole or in part without the written permission of Jacobs constitutes an infringement of copyright. Limitation: This drawing has been prepared on behalf of, and for the exclusive use of Jacobs' Client, and is subject to, and issued in accordance with, the provisions of the contract between Jacobs and the Client. Jacobs accepts no liability or responsibility whatsoever for, or in respect of, any use of, or reliance upon, this drawing by any third party.


Contains OS data © Crown Copyright and database right 2022



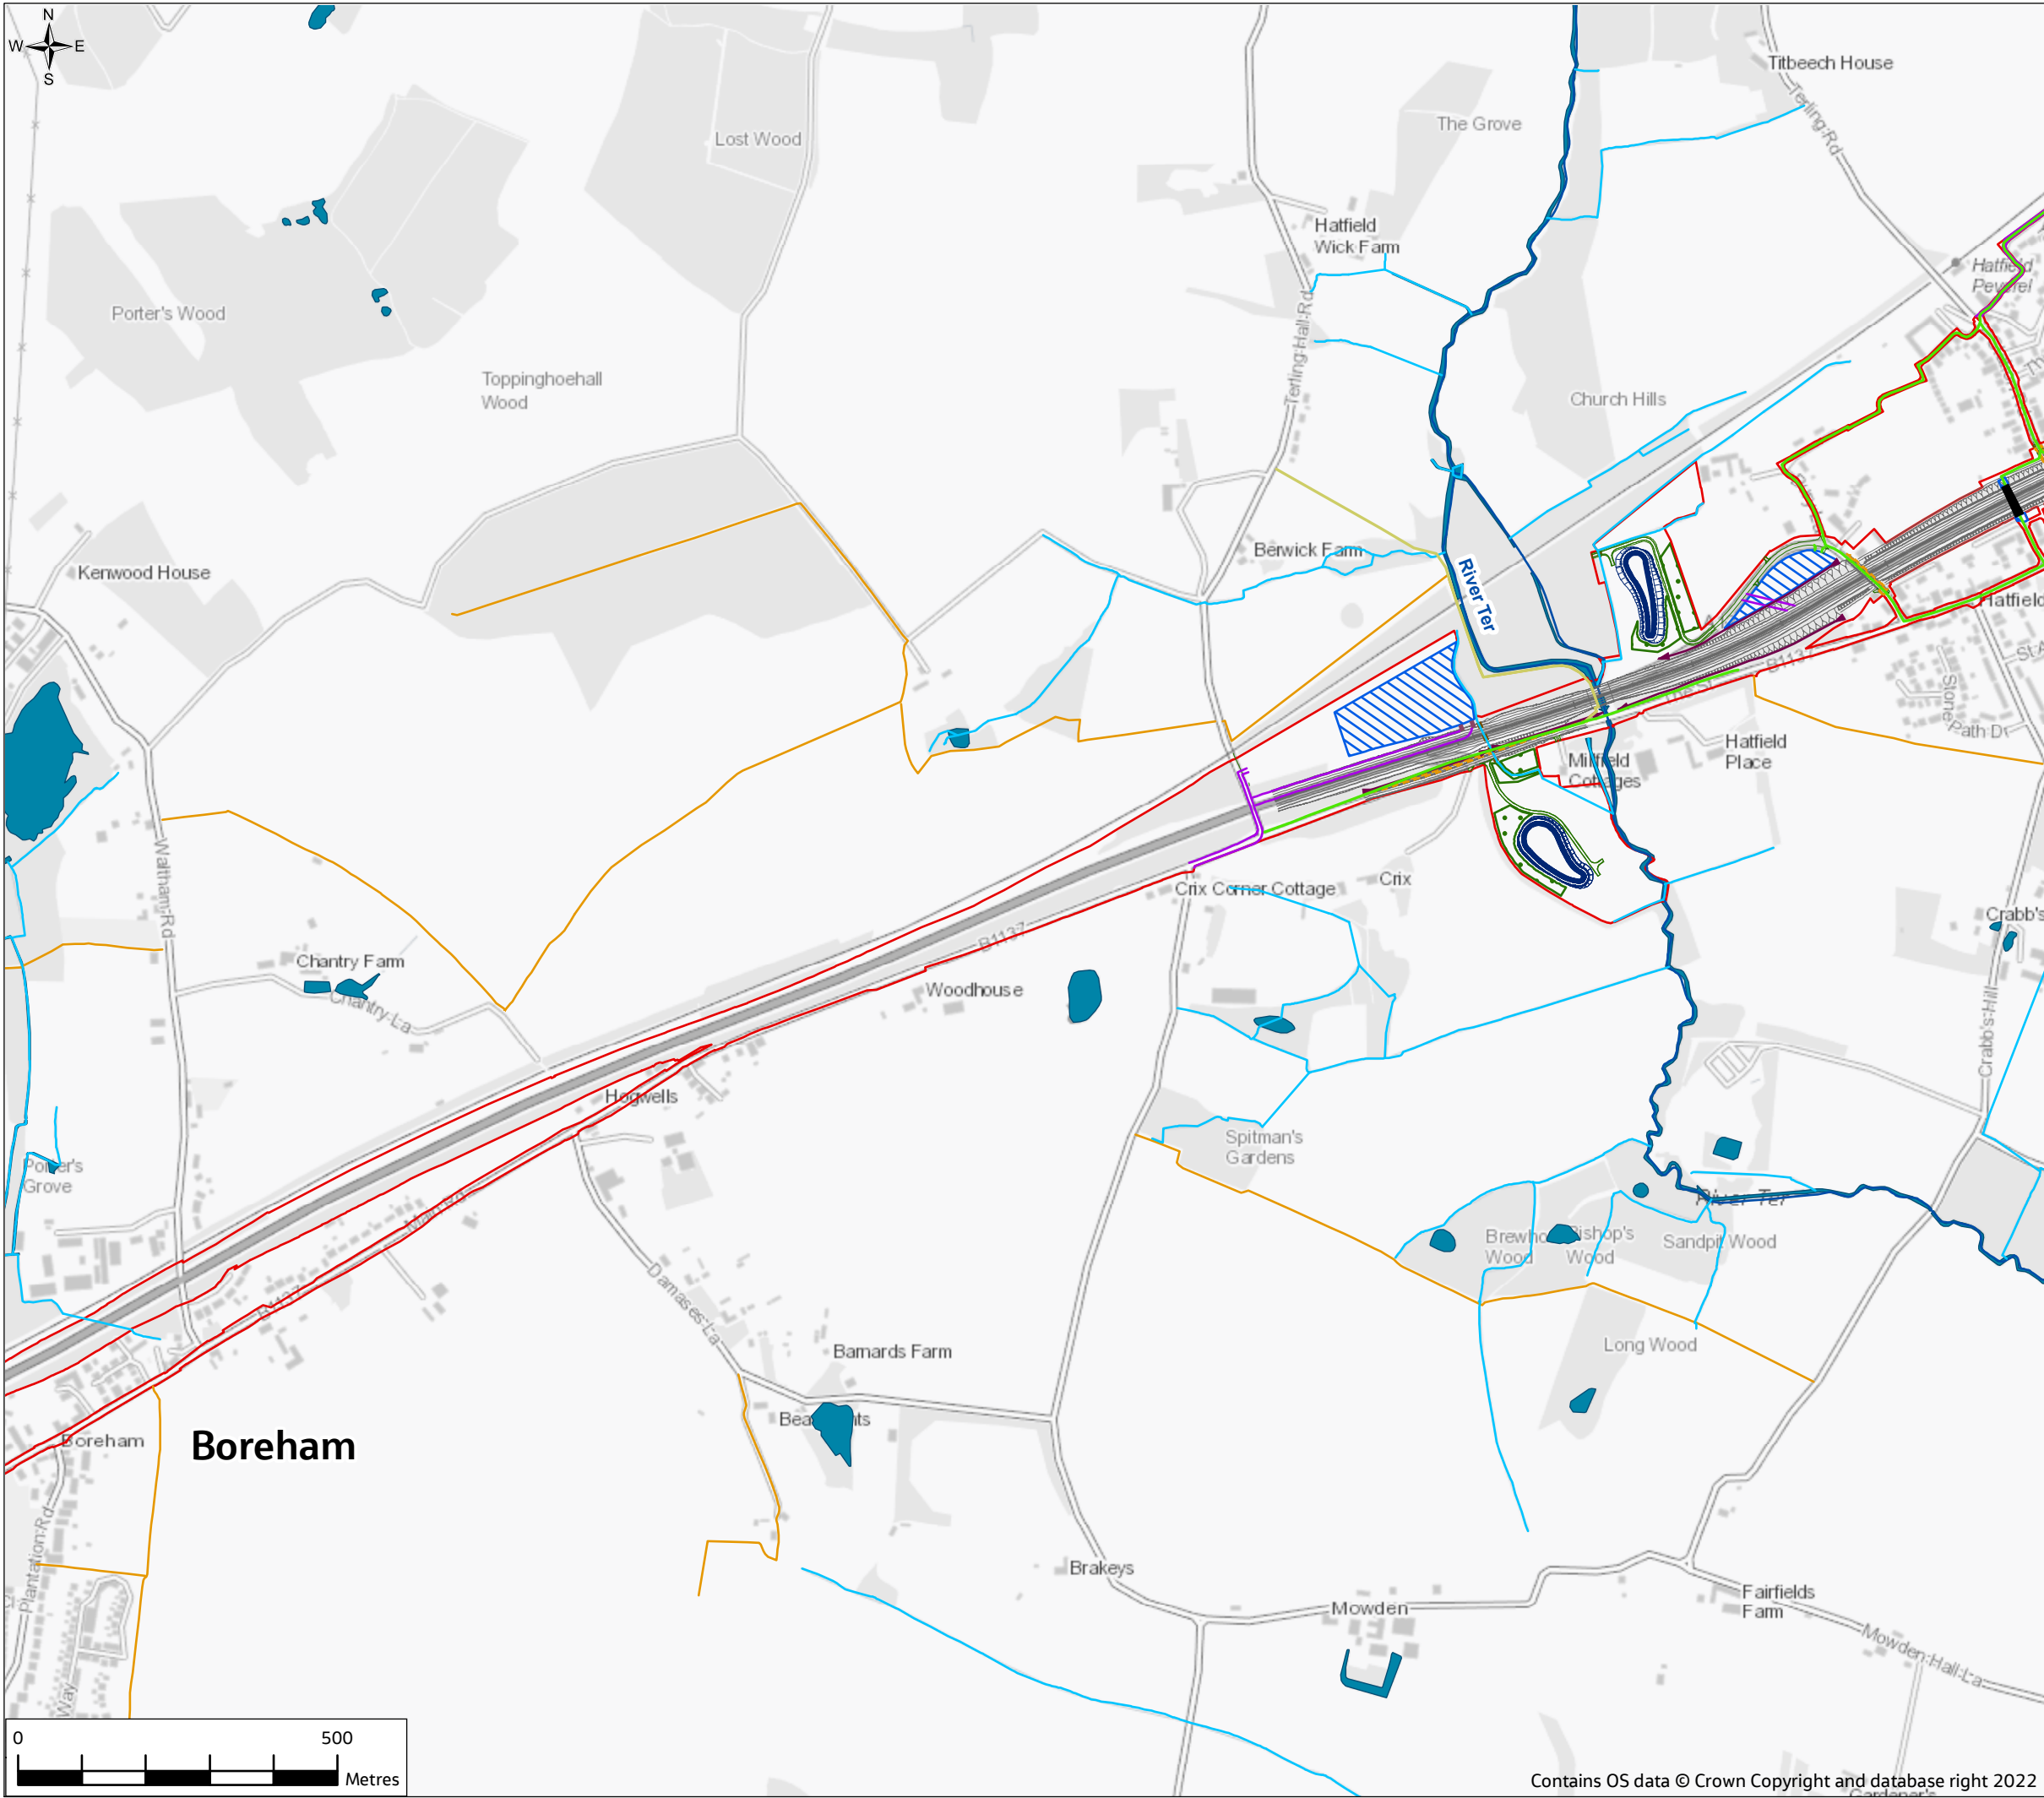


ANNEX B

- Legend**
- Proposed scheme**
- Order Limits
  - Scheme
  - Cut-off ditch
  - Scheme culverts
  - Haul roads
  - Temporary roads
  - Temporary footpath
  - Temporary Public Right of Way
  - Temporary bridges
  - Private means of access and pond access tracks
  - Drainage ponds
  - Compounds and laydown areas
  - Temporary materials storage
- Walking, cycling and horse-riding route**
- Proposed
  - Existing
- Water environment**
- Main River
  - Ordinary Watercourses
  - Existing water features (river, ponds, lakes and reservoirs)

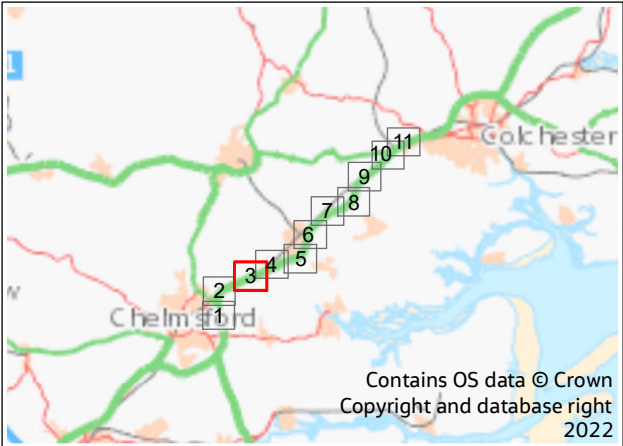


P01	8/08/22	For DCO application		JC	CW	DS	SG
Rev.	Rev. Date	Purpose of revision		Drawn	Check'd	Rev'd	Appr'd
Development Consent Order Drawing Number: TR010060/APP/6.3				APFP Regulation: Regulation 5(2)(e)			
Client							
Project							
REGIONAL DELIVERY PARTNERSHIP A12 CHELMSFORD TO A120 WIDENING SCHEME							
Drawing Title		FLOOD RISK ASSESSMENT ANNEX B PROPOSED SCHEME (OPERATIONAL AND CONSTRUCTION ELEMENTS) SHEET 3 OF 11					
Drawing Status		S4 - SUITABLE FOR STAGE APPROVAL					
Scale @ A3	1:10000					DO NOT SCALE	
Jacobs No.	B36601D1						
Client No.	HE551497					Rev	P01
Drawing Number		HE551497-JAC-LDC-SCHW-SK-GI-0253					
<small>© Copyright 2022 Jacobs U.K. Limited. The concepts and information contained in this document are the property of Jacobs. Use or copying of this document in whole or in part without the written permission of Jacobs constitutes an infringement of copyright. Limitation: This drawing has been prepared on behalf of, and for the exclusive use of Jacobs' Client, and is subject to, and issued in accordance with, the provisions of the contract between Jacobs and the Client. Jacobs accepts no liability or responsibility whatsoever for, or in respect of, any use of, or reliance upon, this drawing by any third party.</small>							



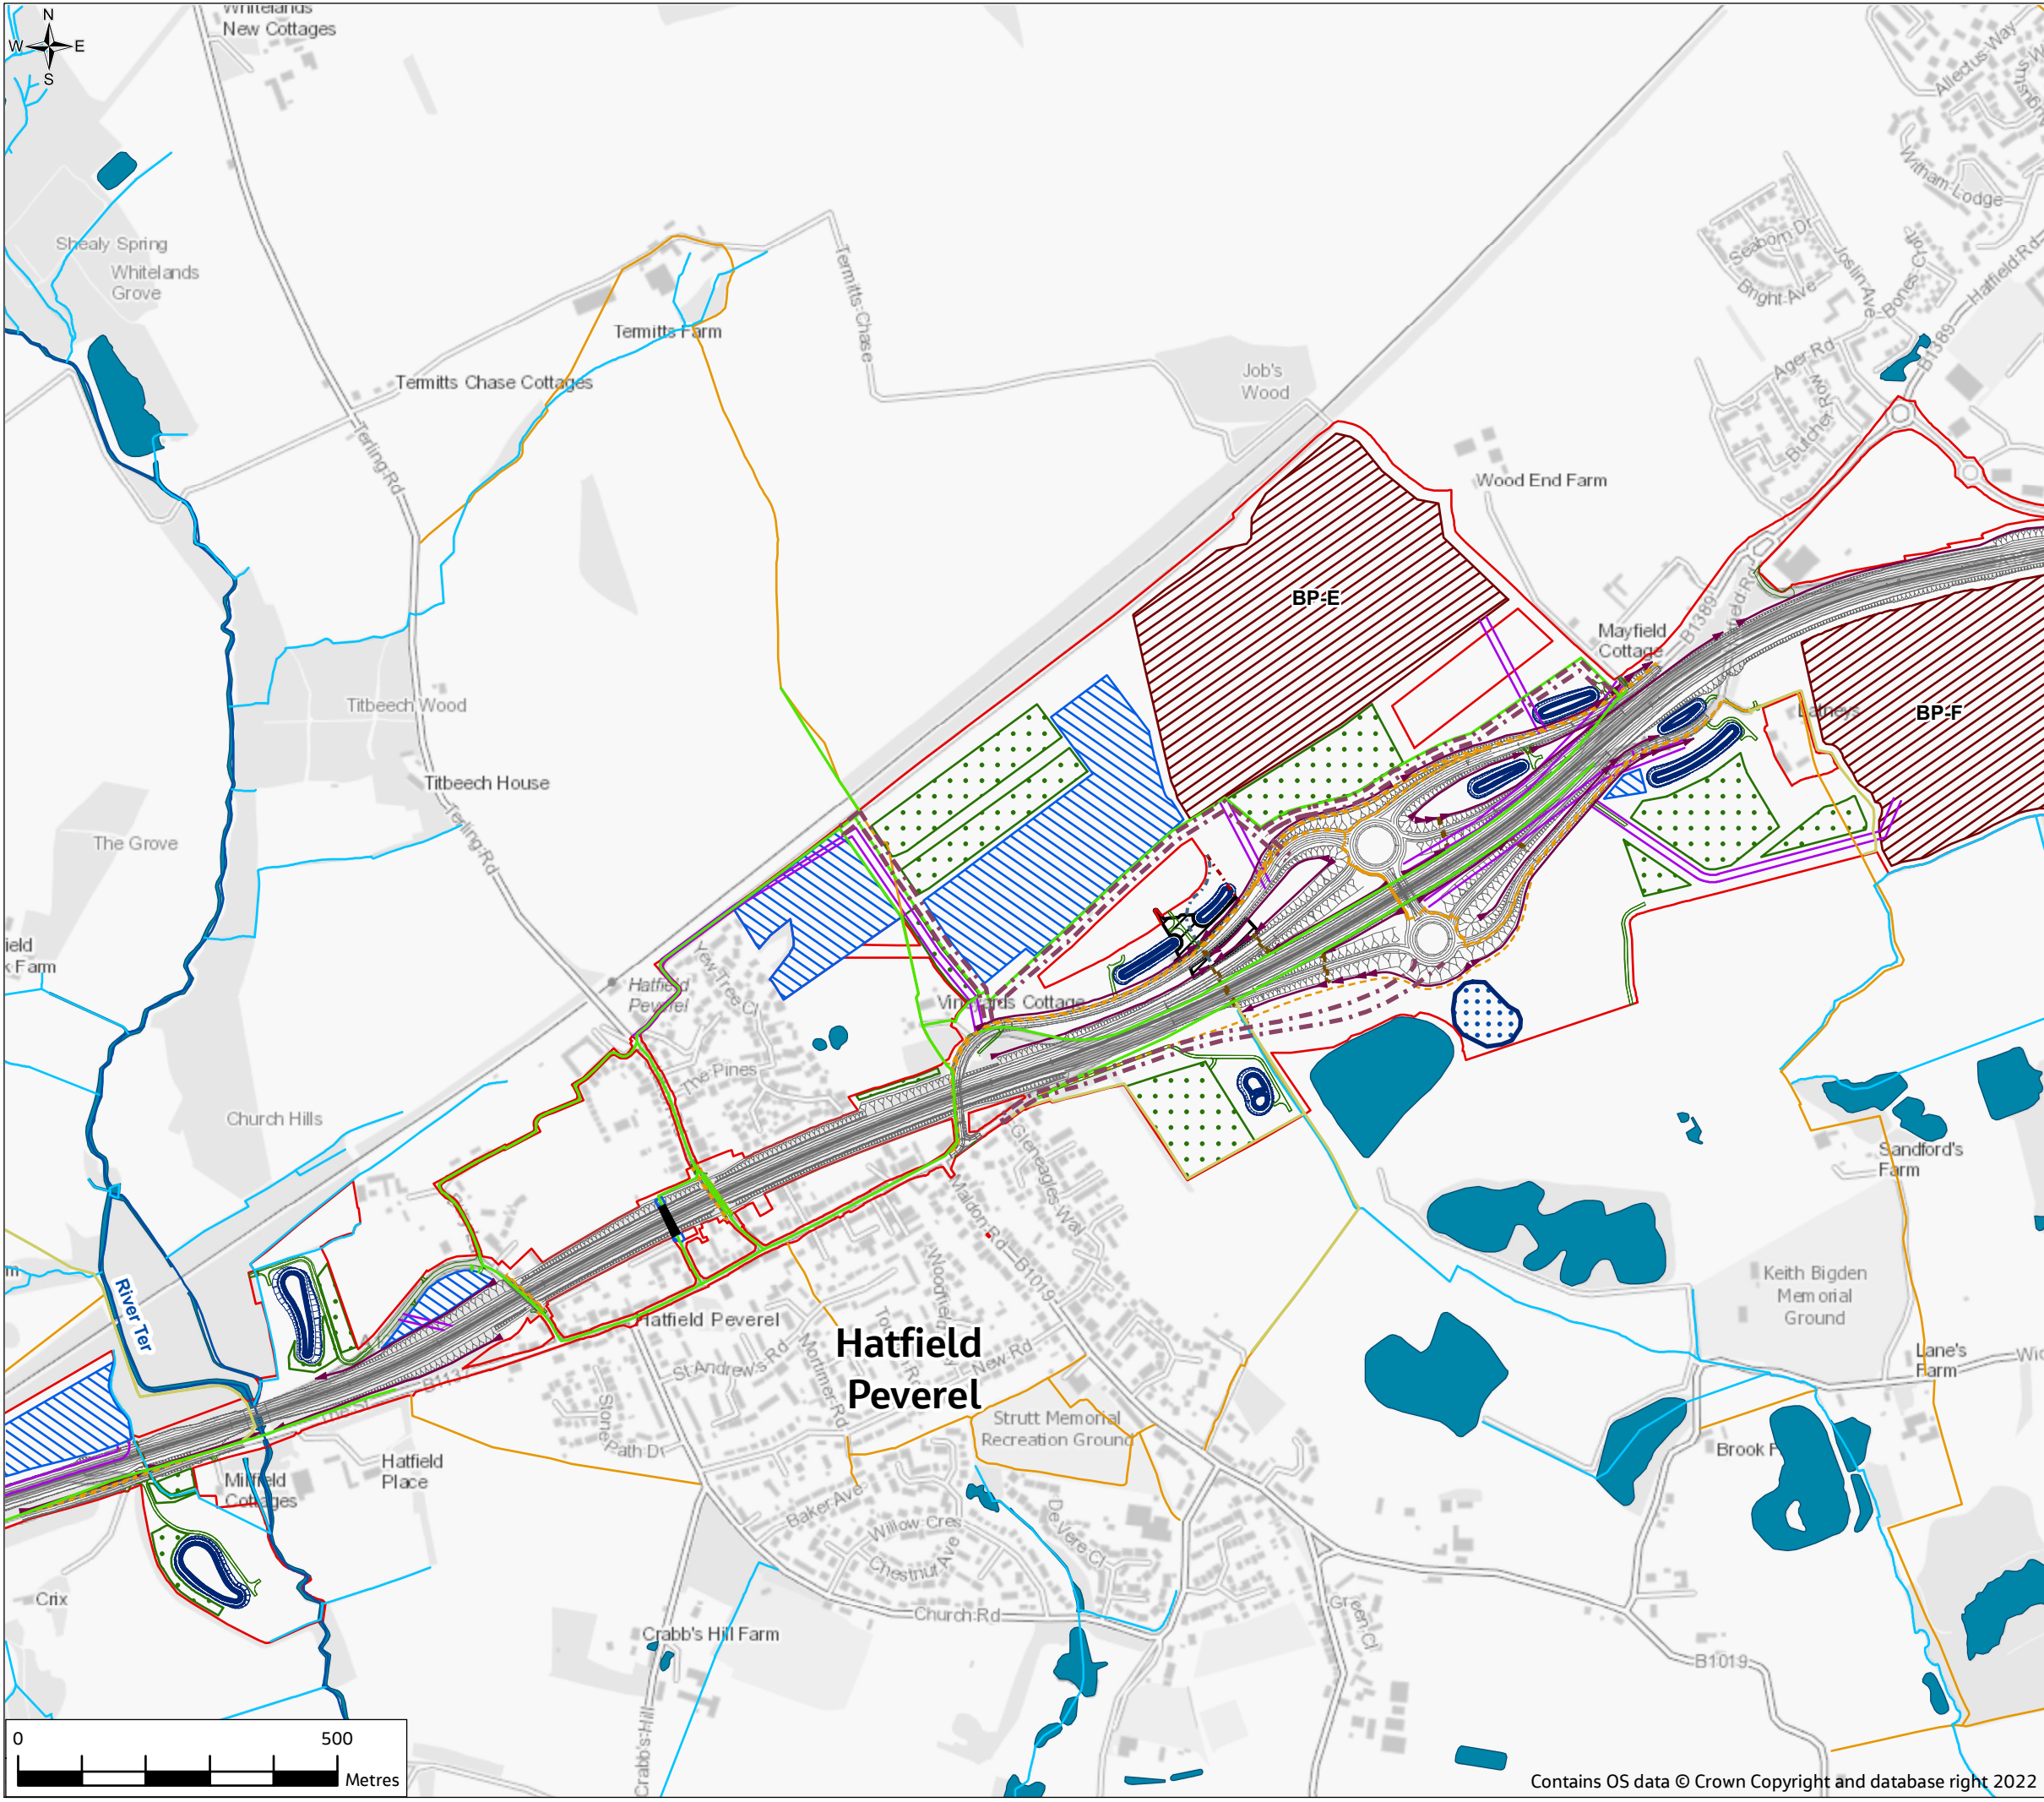


## ANNEX B

- Legend**
- Proposed scheme**
- Order Limits
  - Scheme
  - Cut-off ditch
  - Scheme culverts
  - Haul roads
  - Temporary roads
  - Temporary footpath
  - Temporary Public Right of Way
  - Temporary bridges
  - Private means of access and pond access tracks
  - Drainage ponds
  - Borrow pits
  - Compounds and laydown areas
  - Flood mitigation area
  - Temporary materials storage
  - Temporary pond
- Walking, cycling and horse-riding route**
- Proposed
  - Existing
- Water environment**
- Main River
  - Ordinary Watercourses
  - Abandoned watercourses
  - Existing water features (river, ponds, lakes and reservoirs)

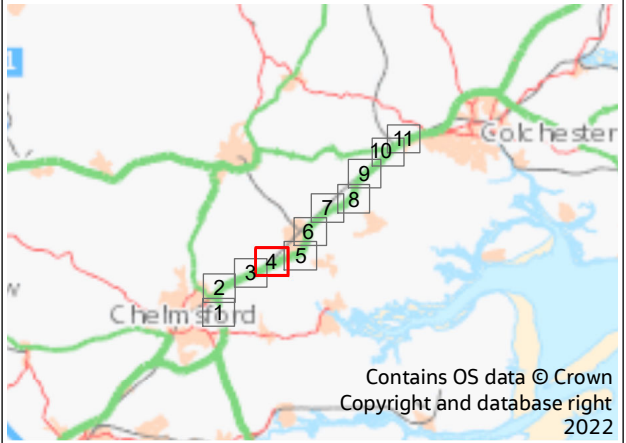


P01	8/08/22	For DCO application		JC	CW	DS	SG	
Rev.	Rev. Date	Purpose of revision			Drawn	Check'd	Rev'd	Appr'd
Development Consent Order Drawing Number:				APFP Regulation:				
TR010060/APP/6.3				Regulation 5(2)(e)				
Client								
<div>national highways</div>								
Project								
REGIONAL DELIVERY PARTNERSHIP								
A12 CHELMSFORD TO A120 WIDENING SCHEME								
Drawing Title								
FLOOD RISK ASSESSMENT ANNEX B								
PROPOSED SCHEME (OPERATIONAL								
AND CONSTRUCTION ELEMENTS)								
SHEET 4 OF 11								
Drawing Status								
S4 - SUITABLE FOR STAGE APPROVAL								
Scale @ A3		1:10000					DO NOT SCALE	
Jacobs No.		B36601D1					Rev P01	
Client No.		HE551497						
Drawing Number								
HE551497-JAC-LDC-SCHW-SK-GI-0254								
<small>© Copyright 2022 Jacobs UK. Limited. The concepts and information contained in this document are the property of Jacobs. Use or copying of this document in whole or in part without the written permission of Jacobs constitutes an infringement of copyright. Limitation: This drawing has been prepared on behalf of and for the exclusive use of Jacobs' Client, and is subject to, and issued in accordance with, the provisions of the contract between Jacobs and the Client. Jacobs accepts no liability or responsibility whatsoever for, or in respect of, any use of, or reliance upon, this drawing by any third party.</small>								

© Copyright 2022 Jacobs UK Limited. The concepts and information contained in this document are the property of Jacobs. Use or copying of this document in whole or in part without the written permission of Jacobs constitutes an infringement of copyright. Limitation: This drawing has been prepared on behalf of, and for the exclusive use of Jacobs' Client, and is subject to, and issued in accordance with, the provisions of the contract between Jacobs and the Client. Jacobs accepts no liability or responsibility whatsoever for, or in respect of, any use of, or reliance upon, this drawing by any third party.


Contains OS data © Crown Copyright and database right 2022



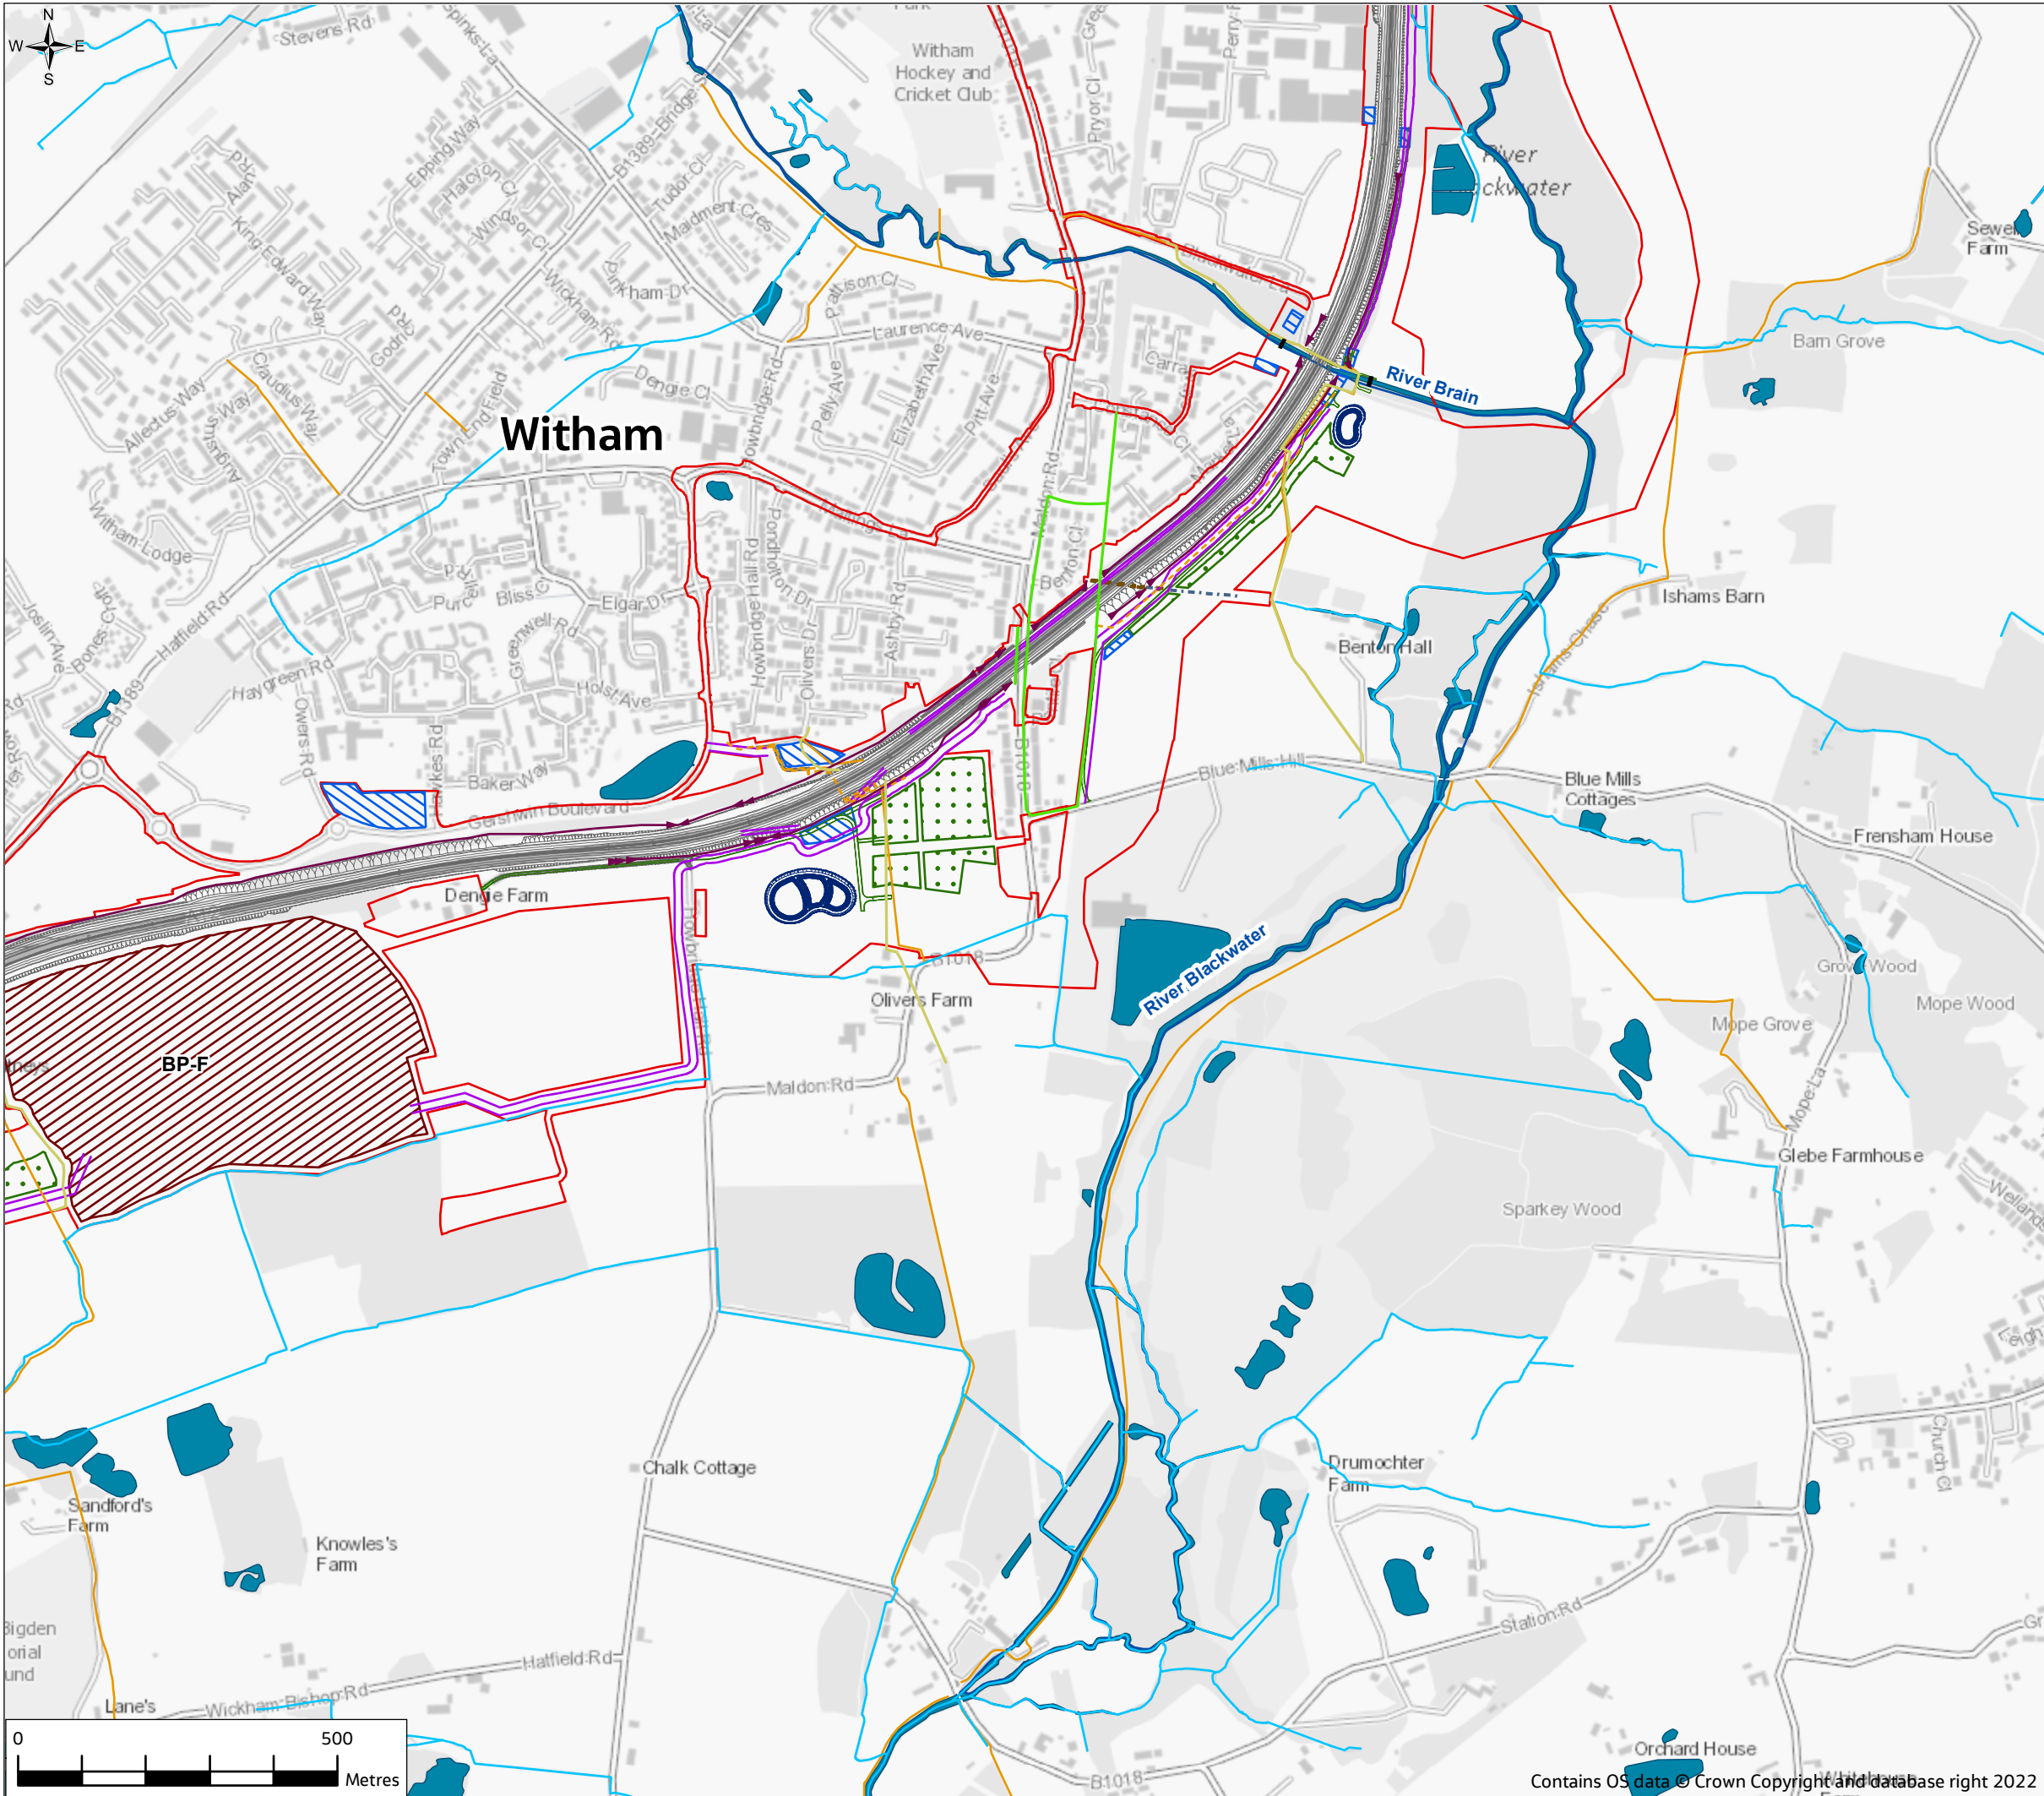


ANNEX B

- Legend**
- Proposed scheme**
- Order Limits
  - Scheme
  - Cut-off ditch
  - Scheme culverts
  - Haul roads
  - Temporary footpath
  - Temporary Public Right of Way
  - Temporary bridges
  - Private means of access and pond access tracks
  - Drainage ponds
  - Borrow pits
  - Compounds and laydown areas
  - Temporary materials storage
- Walking, cycling and horse-riding route**
- Proposed
  - Existing
- Water environment**
- Main River
  - Ordinary Watercourses
  - Existing water features (river, ponds, lakes and reservoirs)

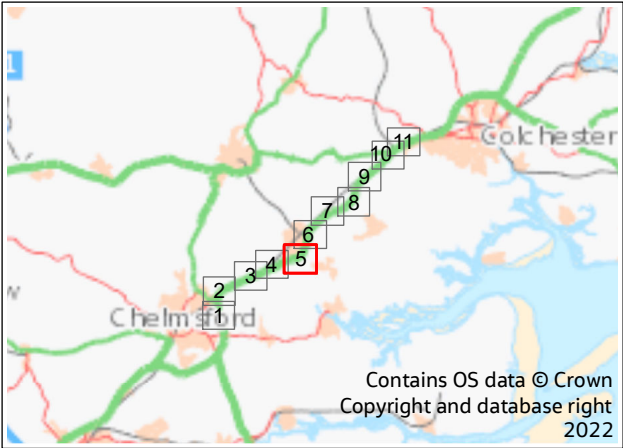


P01	8/08/22	For DCO application	JC	CW	DS	SG
Rev.	Rev. Date	Purpose of revision	Drawn	Check'd	Rev'd	Appr'd
Development Consent Order Drawing Number: TR010060/APP/6.3			APFP Regulation: Regulation 5(2)(e)			
<div>Client</div> <div></div>						
<div>Project</div> <div>REGIONAL DELIVERY PARTNERSHIP A12 CHELMSFORD TO A120 WIDENING SCHEME</div>						
<div>Drawing Title</div> <div>FLOOD RISK ASSESSMENT ANNEX B PROPOSED SCHEME (OPERATIONAL AND CONSTRUCTION ELEMENTS) SHEET 5 OF 11</div>						
<div>Drawing Status</div> <div>S4 - SUITABLE FOR STAGE APPROVAL</div>						
Scale @ A3		1:10000			DO NOT SCALE  Rev P01	
Jacobs No.		B36601D1				
Client No.		HE551497				
<div>Drawing Number</div> <div>HE551497-JAC-LDC-SCHW-SK-GI-0255</div>						
<small>© Copyright 2022 Jacobs UK Limited. The concepts and information contained in this document are the property of Jacobs. Use or copying of this document in whole or in part without the written permission of Jacobs constitutes an infringement of copyright. Limitation: This drawing has been prepared on behalf of, and for the exclusive use of Jacobs' Client, and is subject to, and issued in accordance with, the provisions of the contract between Jacobs and the Client. Jacobs accepts no liability or responsibility whatsoever for, or in respect of, any use of, or reliance upon, this drawing by any third party.</small>						



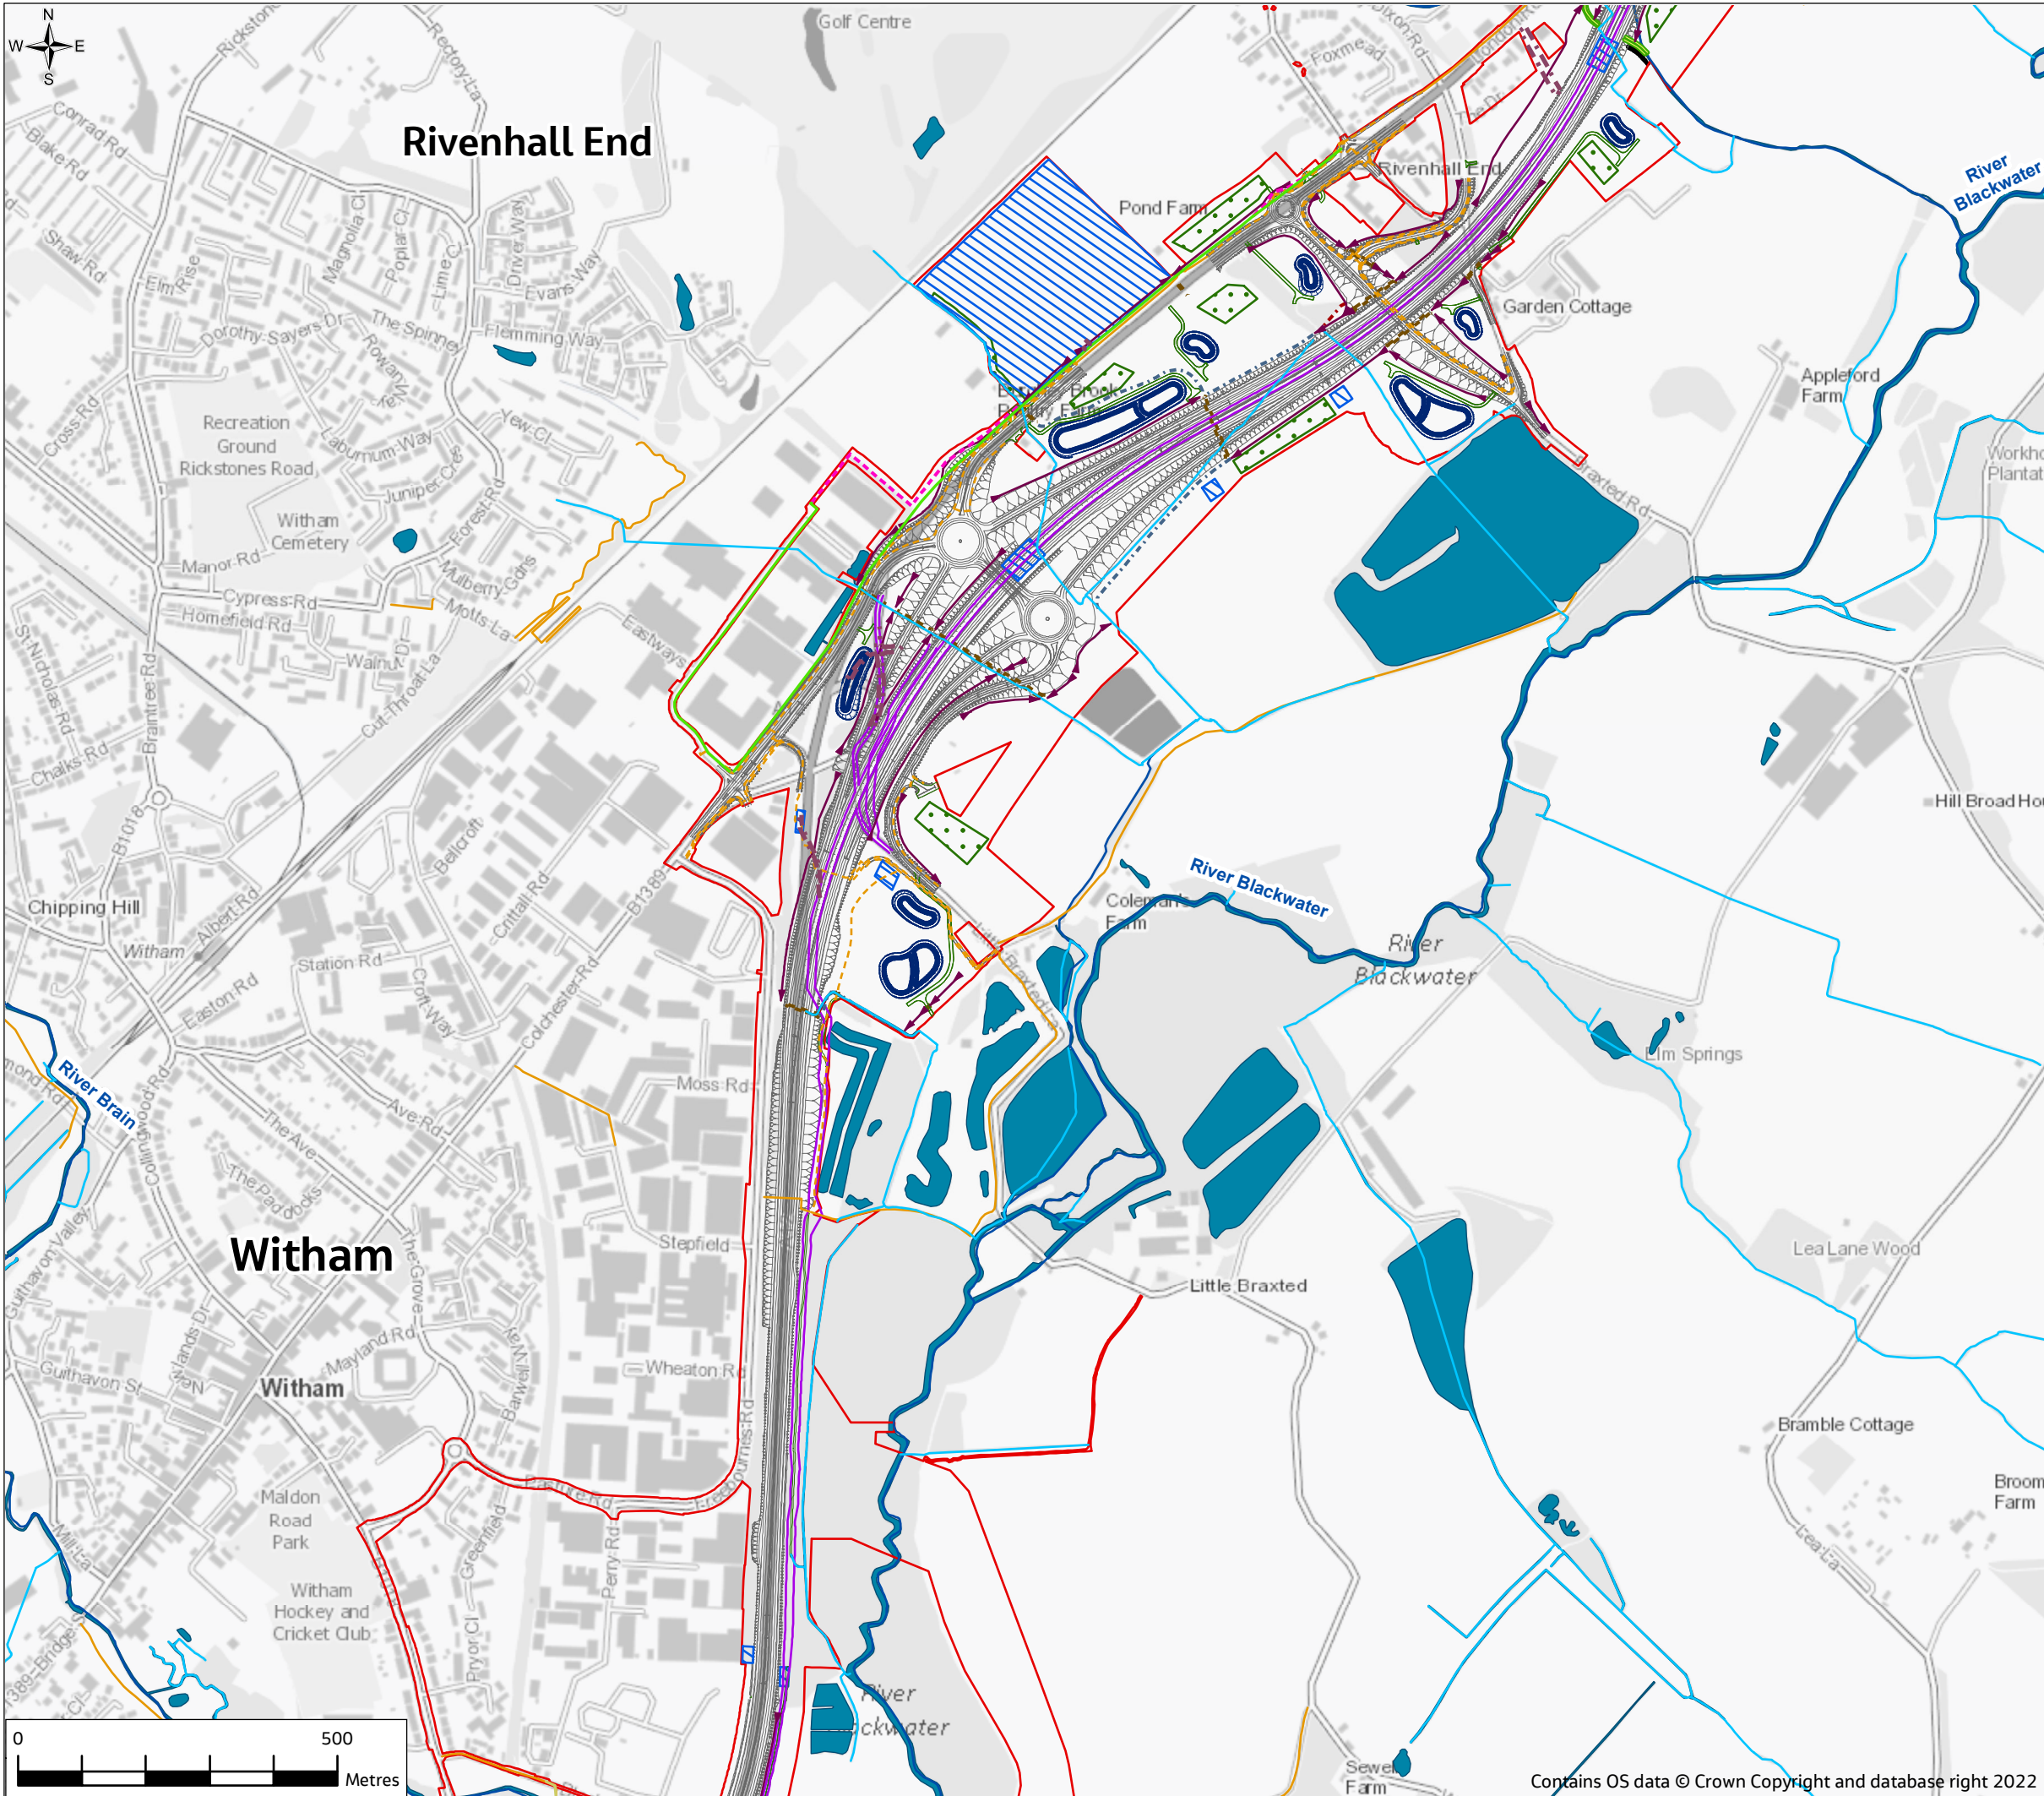


## ANNEX B

- Legend**
- Proposed scheme**
- Order Limits
  - Scheme
  - Flood bund
  - River diversion
  - Cut-off ditch
  - Scheme culverts
  - Haul roads
  - Temporary roads
  - Temporary paths
  - Temporary footpath
  - Temporary Public Right of Way
  - Private means of access and pond access tracks
- Drainage ponds**
- Compounds and laydown areas
  - Temporary materials storage
- Walking, cycling and horse-riding route**
- Proposed
  - Existing
- Water environment**
- Main River
  - Ordinary Watercourses
  - Abandoned watercourses
  - Existing water features (river, ponds, lakes and reservoirs)

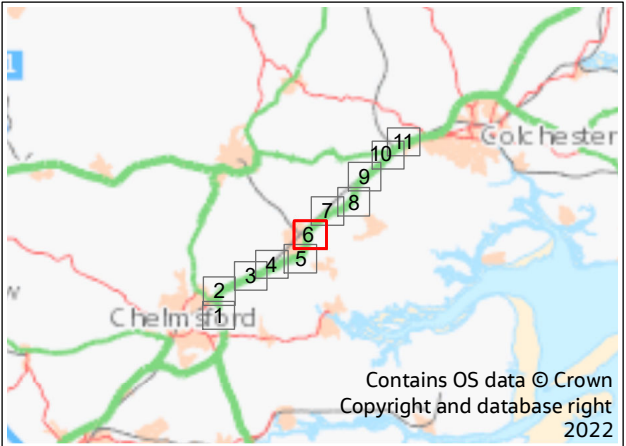


P01	8/08/22	For DCO application		JC	CW	DS	SG
Rev.	Rev. Date	Purpose of revision		Drawn	Check'd	Rev'd	Appr'd
Development Consent Order Drawing Number: TR010060/APP/6.3				APFP Regulation: Regulation 5(2)(e)			
Client							
<div>national highways</div>							
Project							
REGIONAL DELIVERY PARTNERSHIP A12 CHELMSFORD TO A120 WIDENING SCHEME							
Drawing Title		FLOOD RISK ASSESSMENT ANNEX B PROPOSED SCHEME (OPERATIONAL AND CONSTRUCTION ELEMENTS) SHEET 6 OF 11					
Drawing Status		S4 - SUITABLE FOR STAGE APPROVAL					
Scale @ A3		1:10000				DO NOT SCALE	
Jacobs No.		B36601D1					
Client No.		HE551497				Rev	P01
Drawing Number		HE551497-JAC-LDC-SCHW-SK-GI-0256					

© Copyright 2022 Jacobs U.K. Limited. The concepts and information contained in this document are the property of Jacobs. Use or copying of this document in whole or in part without the written permission of Jacobs constitutes an infringement of copyright.

Limitation: This drawing has been prepared on behalf of, and for the exclusive use of Jacobs' Client, and is subject to, and issued in accordance with, the provisions of the contract between Jacobs and the Client. Jacobs accepts no liability or responsibility whatsoever for, or in respect of any use of, or reliance upon, this drawing, of any third party.


© Copyright 2022 Jacobs UK Limited. The concepts and information contained in this document are the property of Jacobs. Use or copying of this document in whole or in part without the written permission of Jacobs constitutes an infringement of copyright. Limitation: This drawing has been prepared on behalf of, and for the exclusive use of Jacobs' Client, and is subject to, and issued in accordance with, the provisions of the contract between Jacobs and the Client. Jacobs accepts no liability or responsibility whatsoever for, or in respect of any use of, or reliance upon, this drawing by any third party.



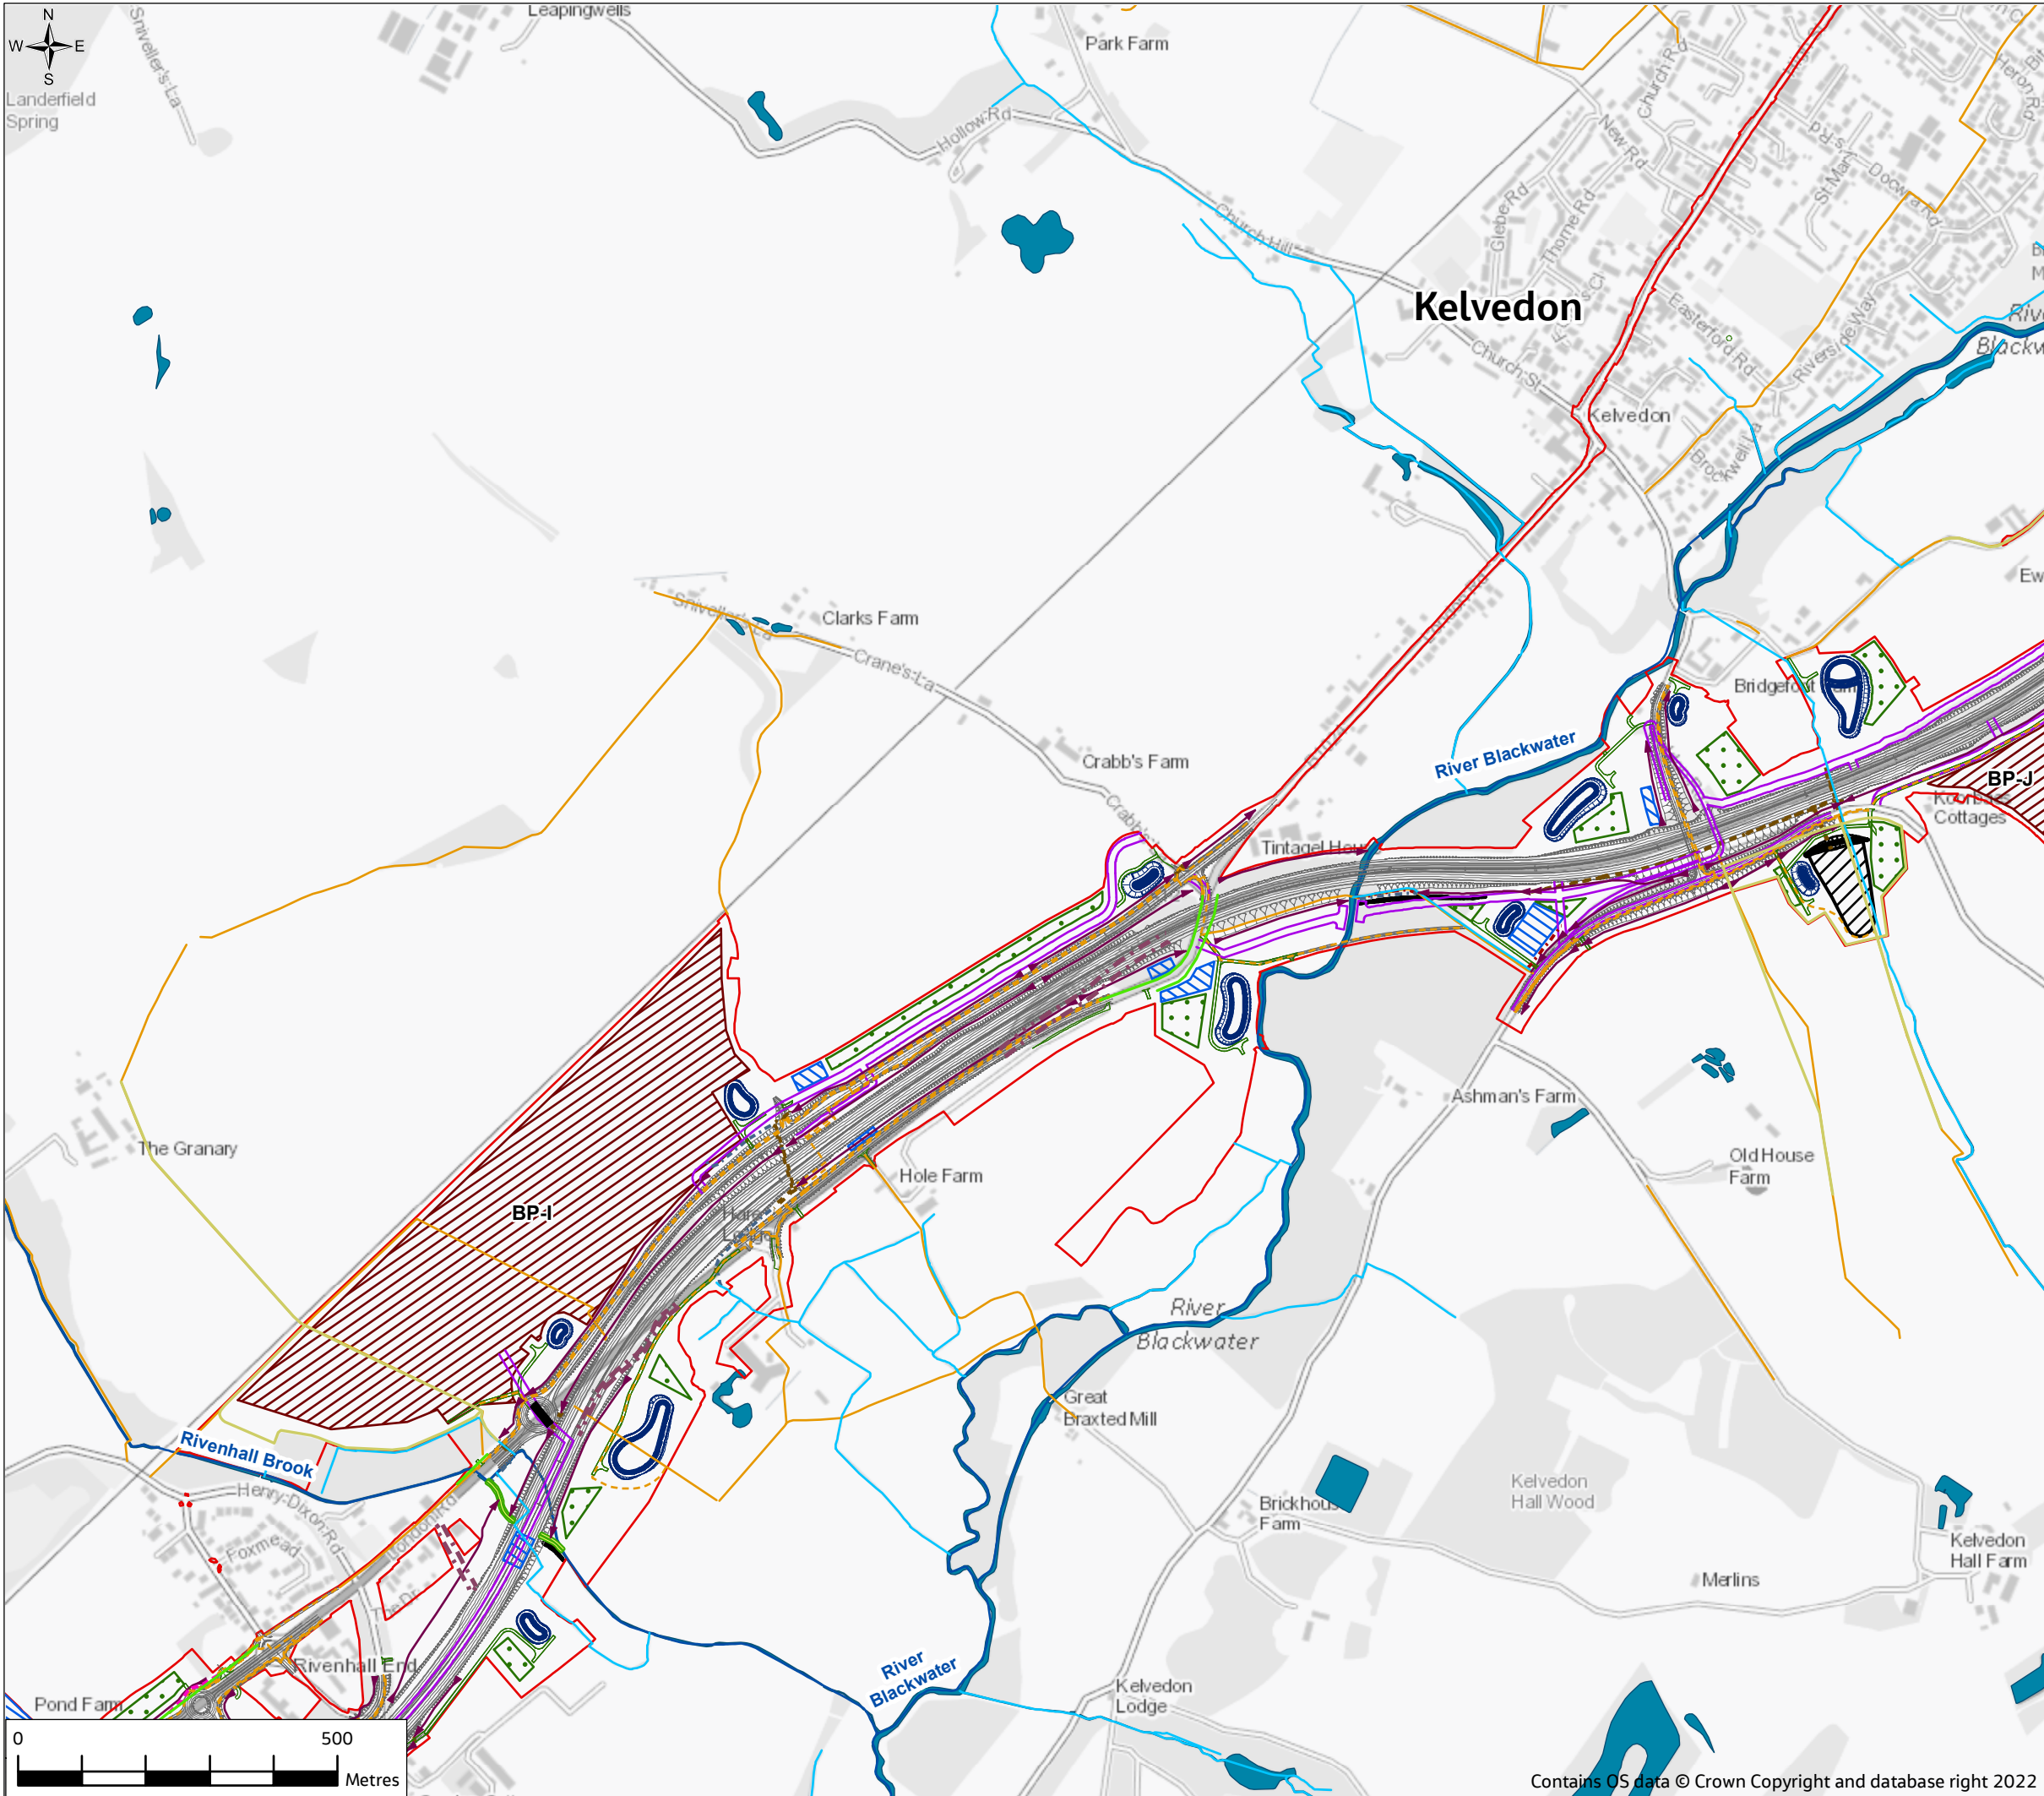


## ANNEX B

- Legend**
- Proposed scheme**
- Order Limits
  - Scheme
  - Flood bund
  - River diversion
  - Cut-off ditch
  - Scheme culverts
  - Haul roads
  - Temporary roads
  - Temporary paths
  - Temporary footpath
  - Temporary Public Right of Way
  - Temporary bridges
  - Private means of access and pond access tracks
  - Drainage ponds
  - Borrow pits
  - Compounds and laydown areas
  - Flood mitigation area
  - Temporary materials storage
- Walking, cycling and horse-riding route**
- Proposed
  - Existing
- Water environment**
- Main River
  - Ordinary Watercourses
  - Abandoned watercourses
  - Existing water features (river, ponds, lakes and reservoirs)

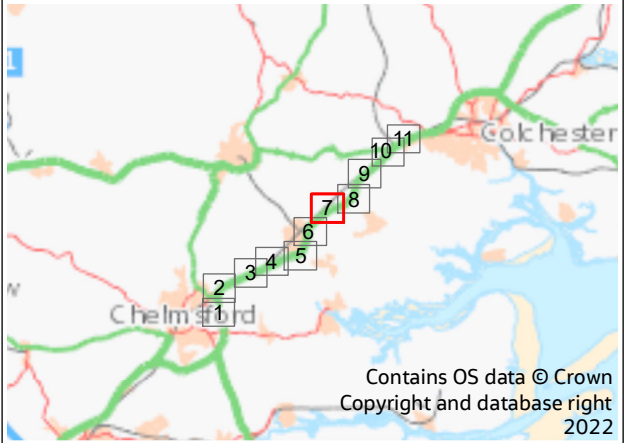


P01	8/08/22	For DCO application		JC	CW	DS	SG
Rev.	Rev. Date	Purpose of revision		Drawn	Check'd	Rev'd	Appr'd
Development Consent Order Drawing Number: TR010060/APP/6.3				APFP Regulation: Regulation 5(2)(e)			
Client							
				<b>national highways</b>			
Project							
REGIONAL DELIVERY PARTNERSHIP A12 CHELMSFORD TO A120 WIDENING SCHEME							
Drawing Title		FLOOD RISK ASSESSMENT ANNEX B PROPOSED SCHEME (OPERATIONAL AND CONSTRUCTION ELEMENTS) SHEET 7 OF 11					
Drawing Status		S4 - SUITABLE FOR STAGE APPROVAL					
Scale @ A3		1:10000				DO NOT SCALE	
Jacobs No.		B36601D1					
Client No.		HE551497				Rev	P01
Drawing Number		HE551497-JAC-LDC-SCHW-SK-GI-0257					

© Copyright 2022 Jacobs U.K. Limited. The concepts and information contained in this document are the property of Jacobs. Use or copying of this document in whole or in part without the written permission of Jacobs constitutes an infringement of copyright.

Limitation: This drawing has been prepared on behalf of, and for the exclusive use of Jacobs' Client, and is subject to, and issued in accordance with, the provisions of the contract between Jacobs and the Client. Jacobs accepts no liability or responsibility whatsoever for, or in respect of any use, or reliance upon, this drawing, by any third party.


© Copyright 2022 Jacobs UK Limited. The concepts and information contained in this document are the property of Jacobs. Use or copying of this document in whole or in part without the written permission of Jacobs constitutes an infringement of copyright. Limitation: This drawing has been prepared on behalf of, and for the exclusive use of Jacobs' Client, and is subject to, and issued in accordance with, the provisions of the contract between Jacobs and the Client. Jacobs accepts no liability or responsibility whatsoever for, or in respect of, any use of, or reliance upon, this drawing by any third party.



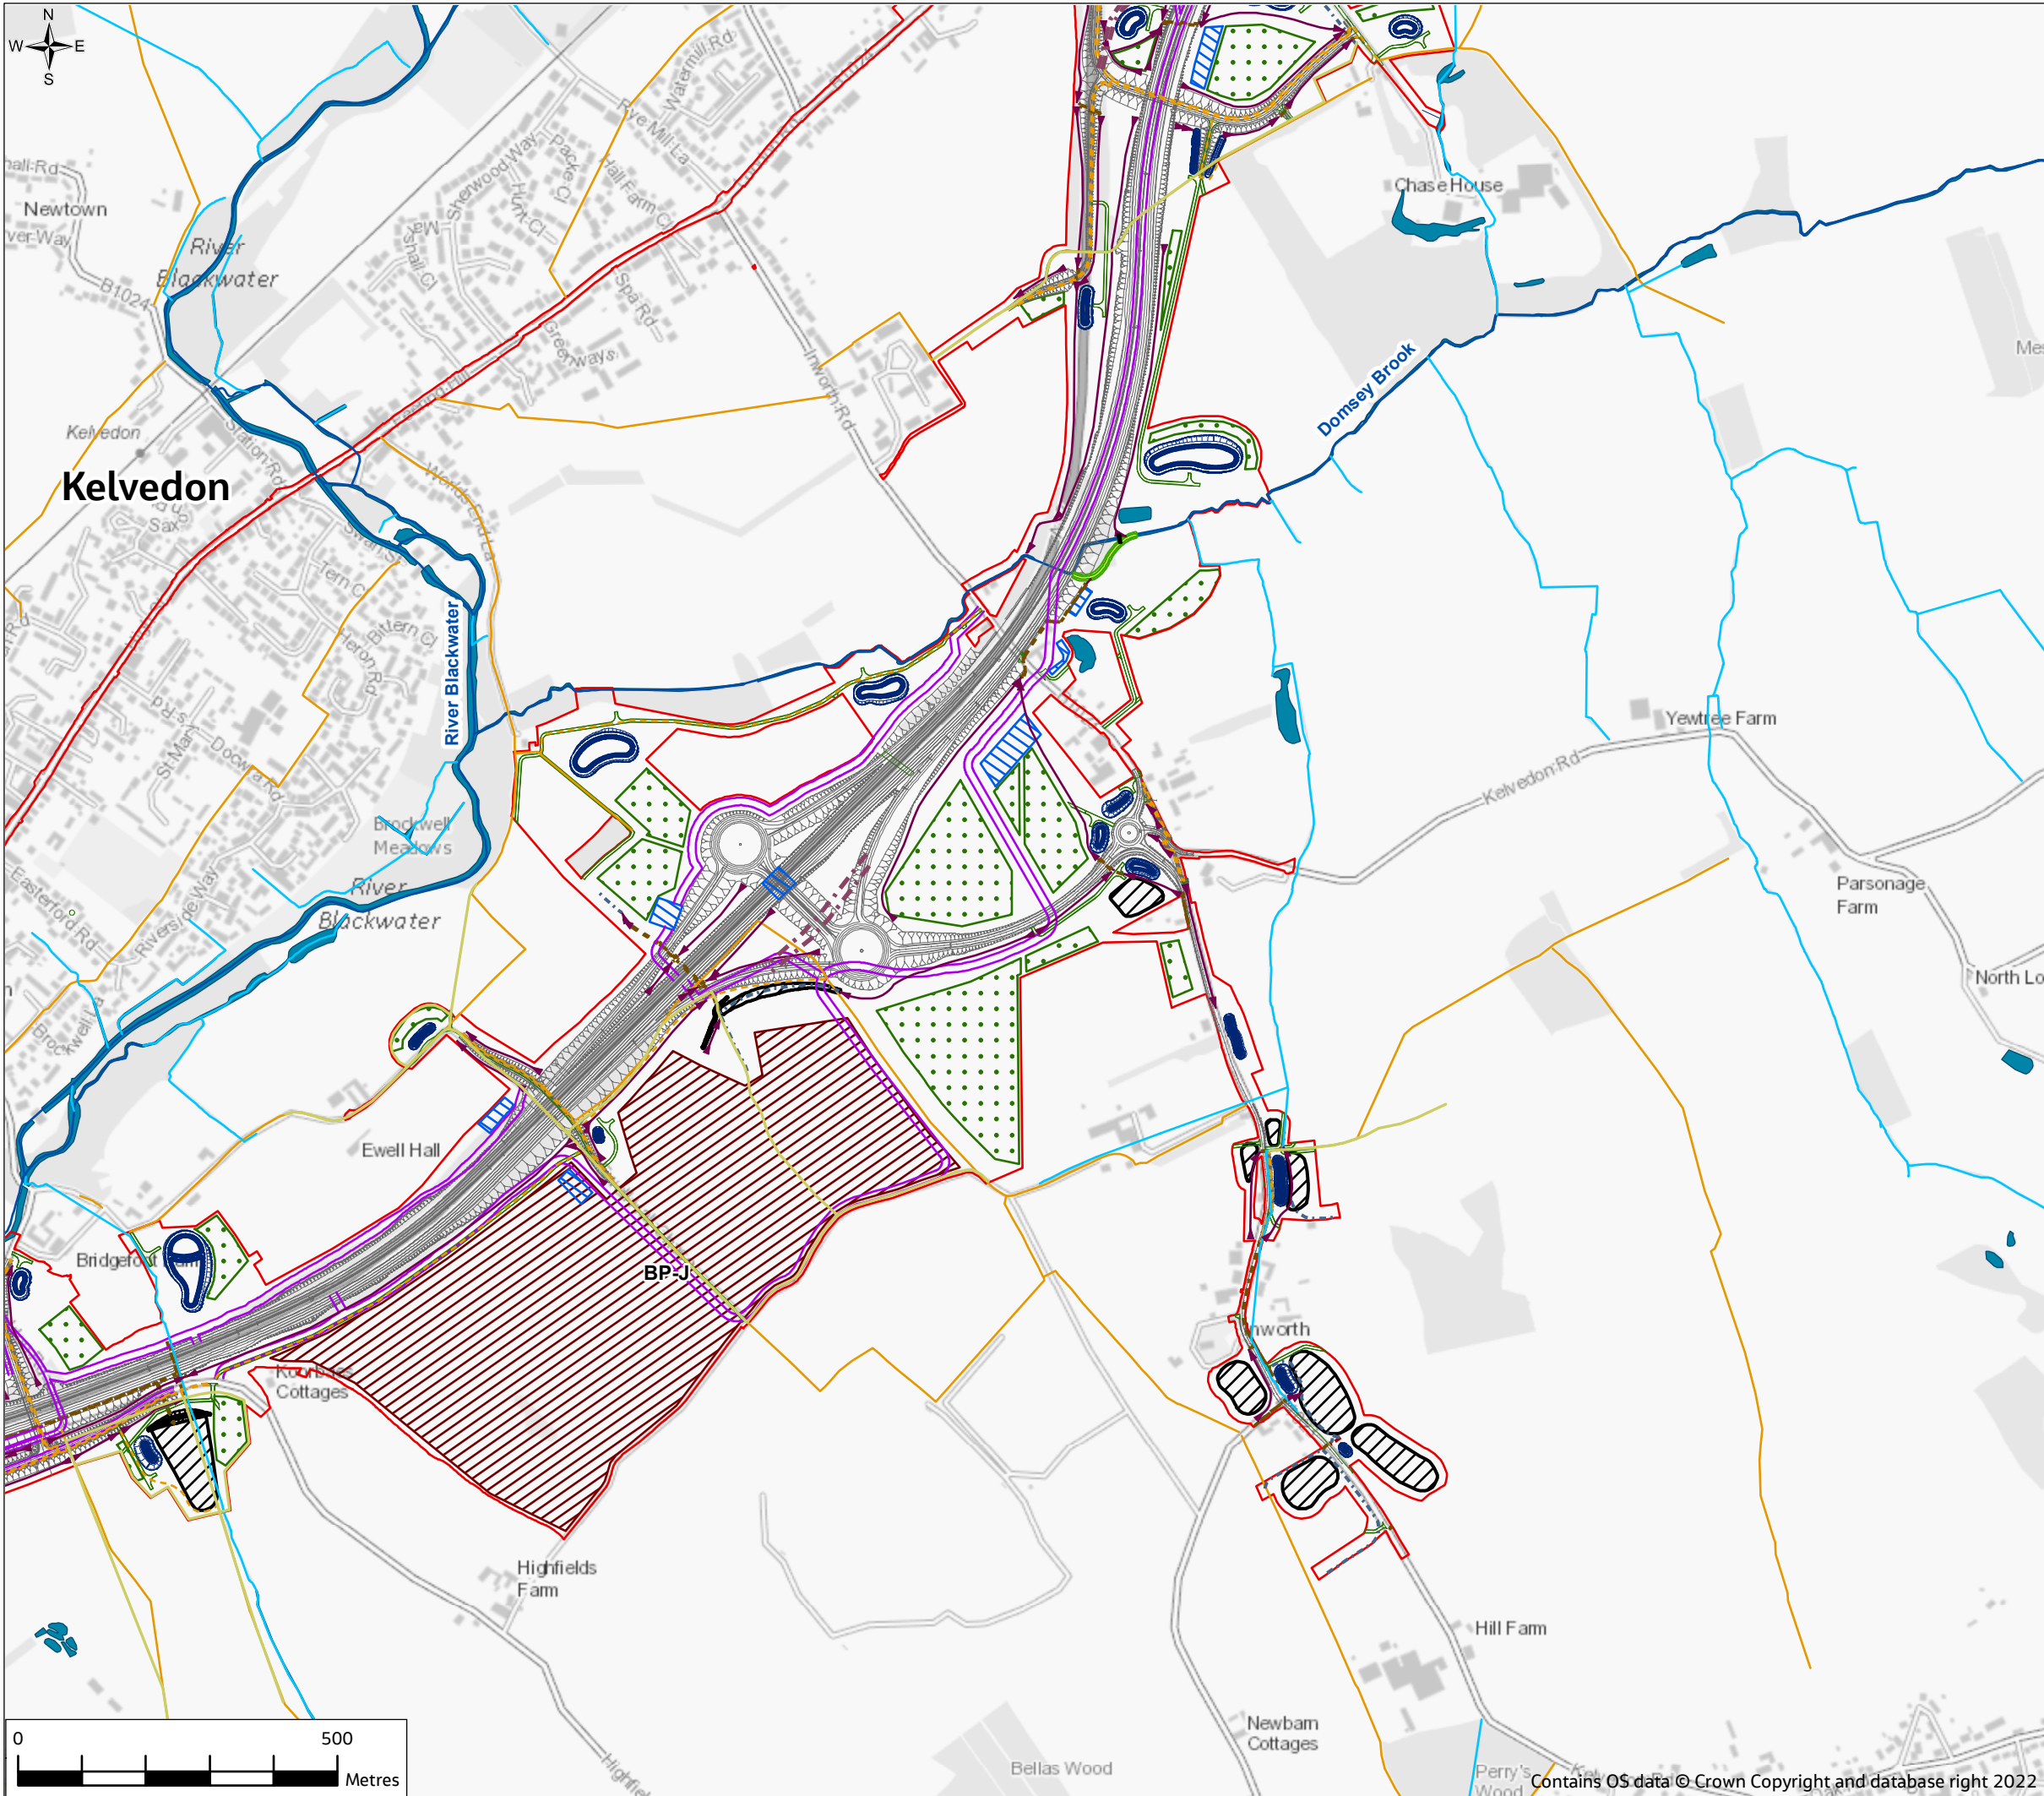

## ANNEX B


- Legend**
- Proposed scheme**
- Order Limits
  - Scheme
  - Flood bund
  - River diversion
  - Cut-off ditch
  - Scheme culverts
  - Haul roads
  - Temporary roads
  - Temporary Public Right of Way
  - Temporary bridges
  - Private means of access and pond access tracks
- Drainage ponds**
- Borrow pits**
- Compounds and laydown areas**
- Flood mitigation area**
- Temporary materials storage**
- Walking, cycling and horse-riding route**
- Proposed
  - Existing
- Water environment**
- Main River
  - Ordinary Watercourses
  - Abandoned watercourses
  - Existing water features (river, ponds, lakes and reservoirs)

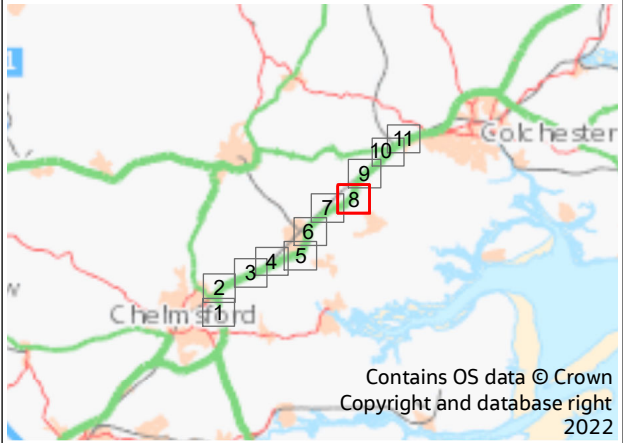

P01	8/08/22	For DCO application			JC	CW	DS	SG
Rev.	Rev. Date	Purpose of revision			Drawn	Check'd	Rev'd	Appr'd
Development Consent Order Drawing Number:					APFP Regulation:			
TR010060/APP/6.3					Regulation 5(2)(e)			
Client								
<div>national highways</div>								
Project								
REGIONAL DELIVERY PARTNERSHIP								
A12 CHELMSFORD TO A120 WIDENING SCHEME								
Drawing Title								
FLOOD RISK ASSESSMENT ANNEX B								
PROPOSED SCHEME (OPERATIONAL								
AND CONSTRUCTION ELEMENTS)								
SHEET 8 OF 11								
Drawing Status								
S4 - SUITABLE FOR STAGE APPROVAL								
Scale @ A3		1:10000			DO NOT SCALE			
Jacobs No.		B36601D1						
Client No.		HE551497			Rev		P01	
Drawing Number								
HE551497-JAC-LDC-SCHW-SK-GI-0258								
<p>© Copyright 2022 Jacobs UK. Limited. The concepts and information contained in this document are the property of Jacobs. Use or copying of this document in whole or in part without the written permission of Jacobs constitutes an infringement of copyright.</p> <p>Disclaimers: This drawing has been prepared on behalf of, and for the exclusive use of Jacobs' Client, and is subject to, and issued in accordance with, the provisions of the contract between Jacobs and the Client. Jacobs accepts no liability or responsibility whatsoever for, or in respect of any use of, or reliance upon, or for any third party.</p>								

© Copyright 2022 Jacobs UK Limited. The concepts and information contained in this document are the property of Jacobs. Use or copying of this document in whole or in part without the written permission of Jacobs constitutes an infringement of copyright. Limitation: This drawing has been prepared on behalf of, and for the exclusive use of Jacobs' Client, and is subject to, and issued in accordance with, the provisions of the contract between Jacobs and the Client. Jacobs accepts no liability or responsibility whatsoever for, or in respect of, any use of, or reliance upon, this drawing by any third party.



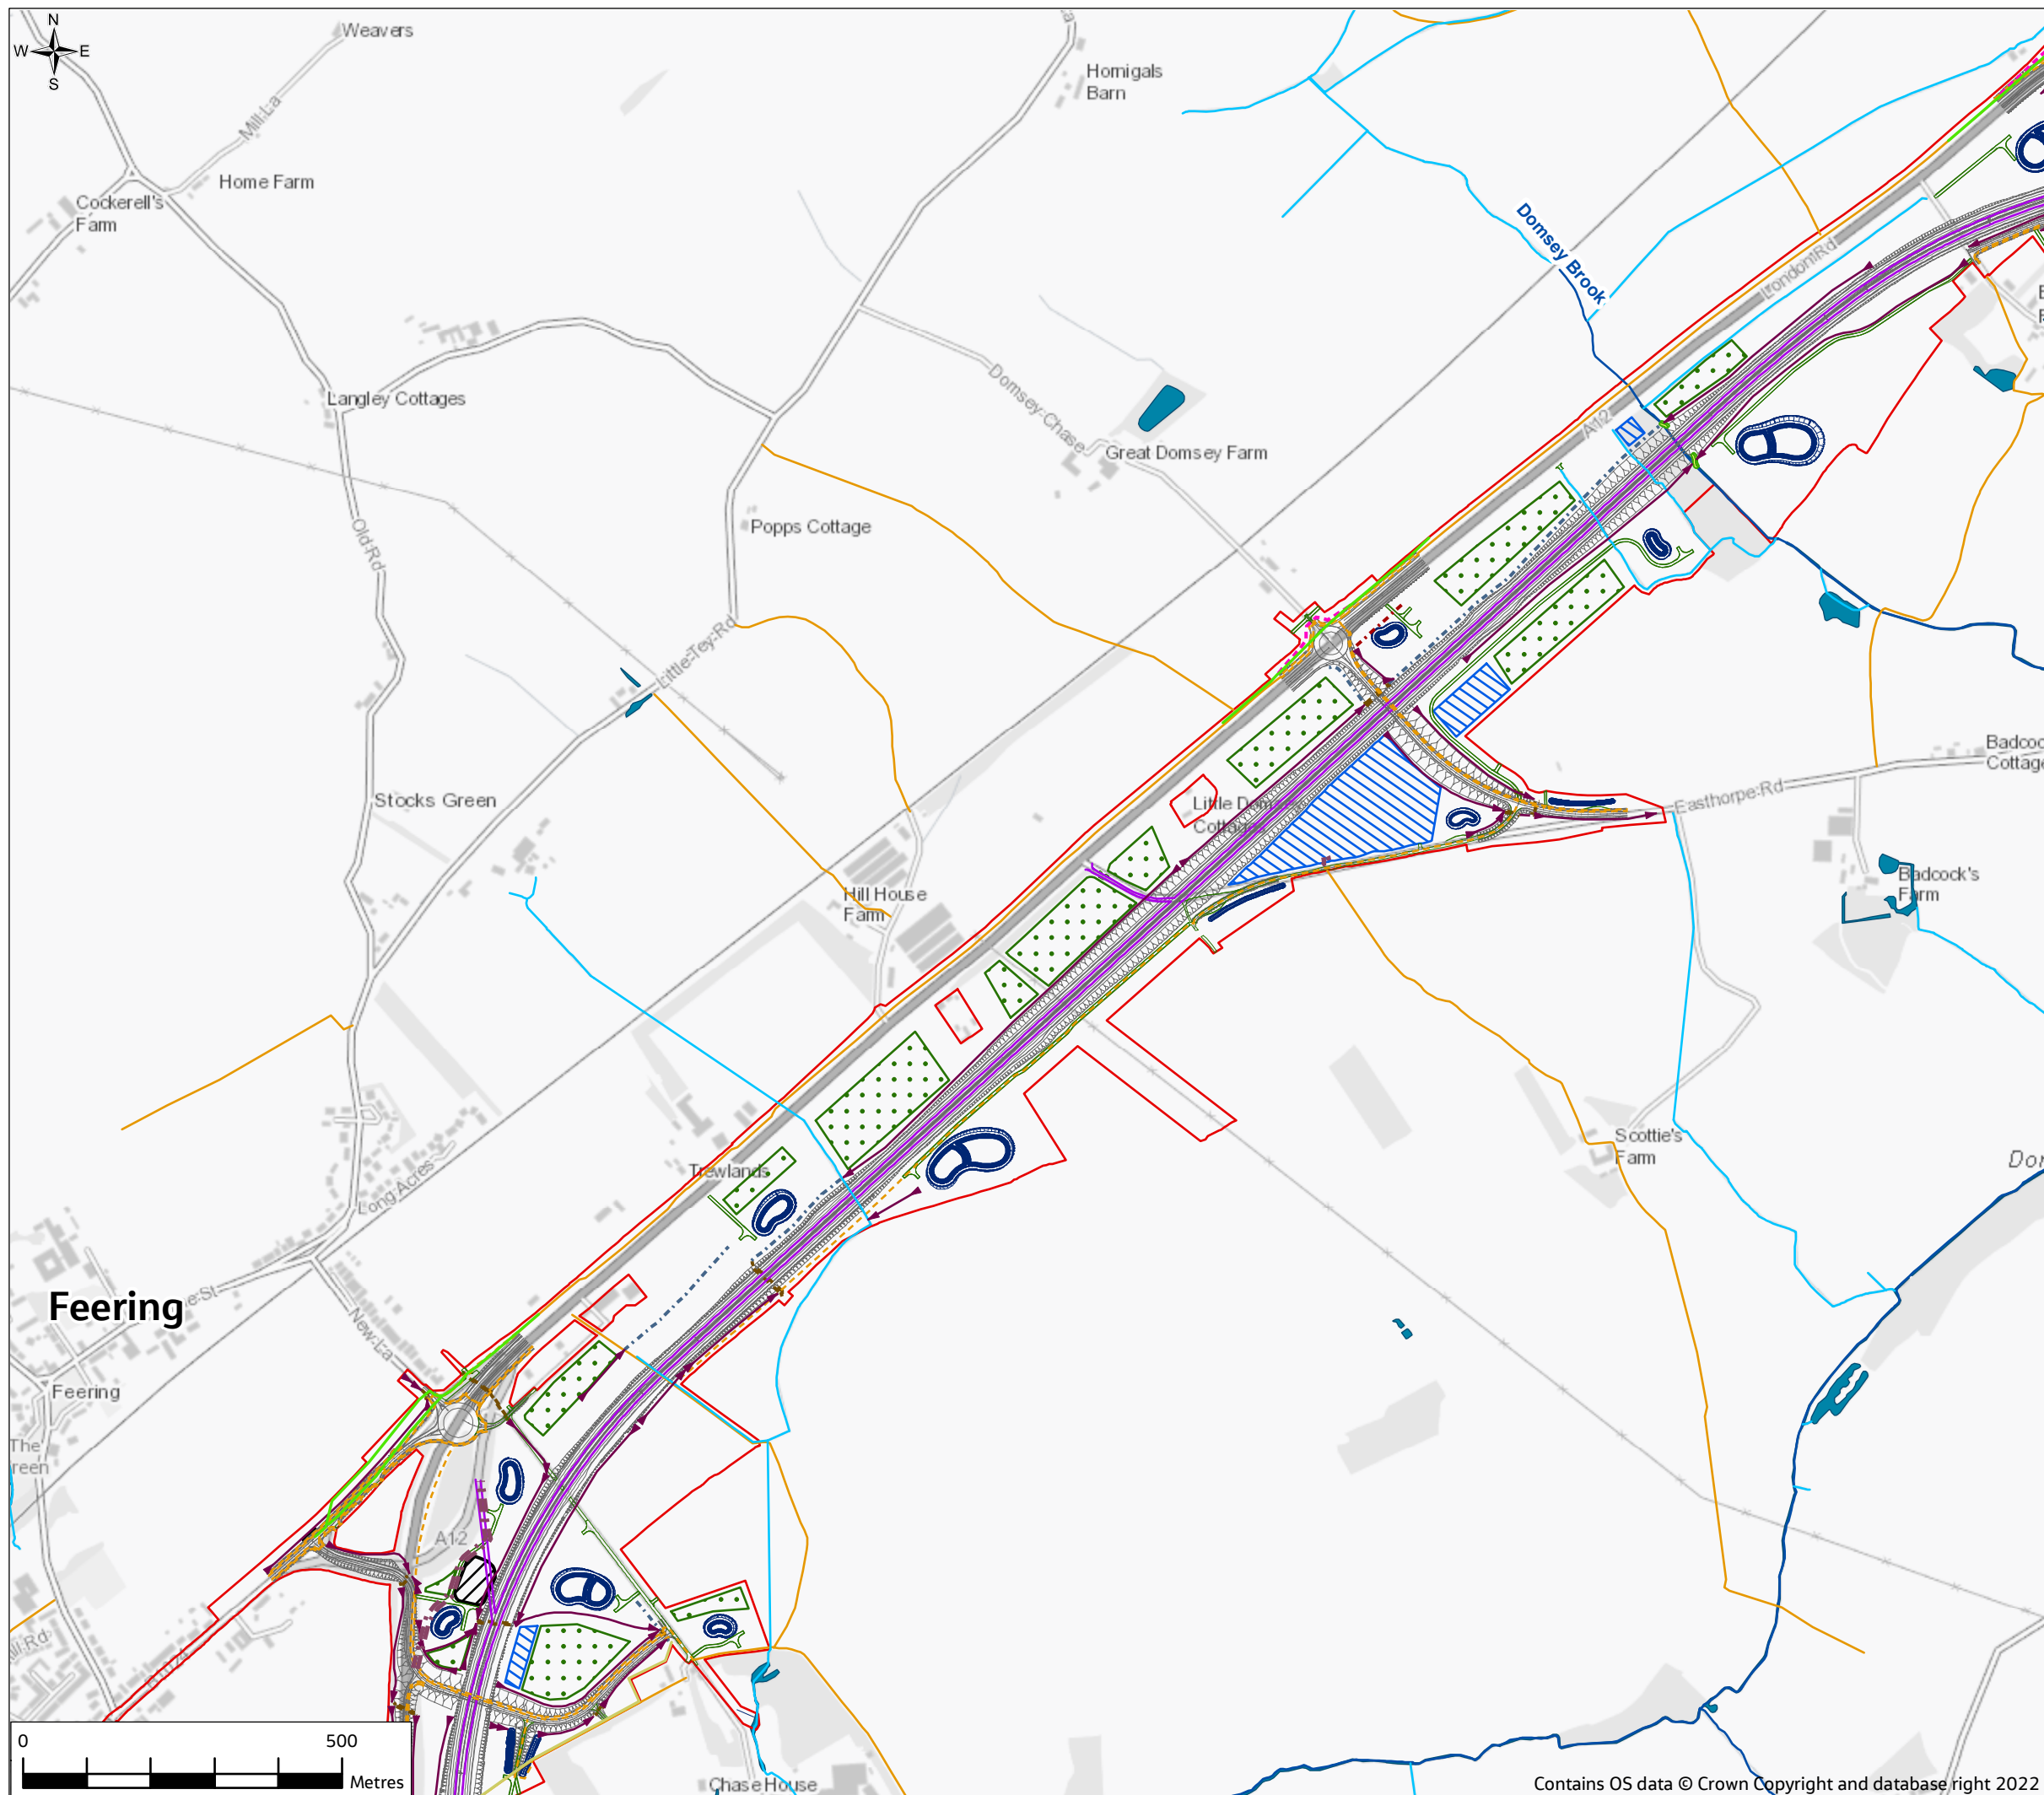












## ANNEX B

**Legend**

### Proposed scheme

-  Order Limits
-  Scheme
-  Flood bund
-  River diversion
-  Cut-off ditch
-  Scheme culverts
-  Haul roads
-  Temporary roads
-  Temporary paths
-  Temporary footpath
-  Temporary Public Right of Way
-  Private means of access and pond access tracks


-  Drainage ponds
-  Compounds and laydown areas
-  Flood mitigation area
-  Temporary materials storage

### Walking, cycling and horse-riding route

- Proposed  
— Existing


## Water environment

-  Main River  
 Ordinary Watercourses  
 Abandoned watercourses  
 Existing water features (river, ponds, lakes and reservoirs)

P01	8/08/22	For DCO application		JC	SW	DS	SG
Rev.	Rev. Date	Purpose of revision		Drawn	Check'd	Rev'd	Appr'd
Development Consent Order Drawing Number: TR010060/APP/6.3				APFP Regulation: Regulation 5(2)(e)			
<div>Client</div> 							
<div>Project</div> <p>REGIONAL DELIVERY PARTNERSHIP A12 CHELMSFORD TO A120 WIDENING SCHEME</p>							
<div>Drawing Title</div> <p>FLOOD RISK ASSESSMENT ANNEX B PROPOSED SCHEME (OPERATIONAL AND CONSTRUCTION ELEMENTS) SHEET 9 OF 11</p>							
<div>Drawing Status</div> <p>S4 - SUITABLE FOR STAGE APPROVAL</p>							
Scale @ A3		1:10000			DO NOT SCALE		
Jacobs No.		B36601D1					
Client No.		HE551497			Rev P01		
<div>Drawing Number</div> <p>HE551497-JAC-LDC-SCHW-SK-GI-0259</p>							


© Copyright 2022 Jacobs UK Limited. The concepts and information contained in this document are the property of Jacobs. Use or copying of this document in whole or in part without the written permission of Jacobs constitutes an infringement of copyright. Limitation: This drawing has been prepared on behalf of, and for the exclusive use of Jacobs' Client, and is subject to, and issued in accordance with, the provisions of the contract between Jacobs and the Client. Jacobs accepts no liability or responsibility whatsoever for, or in respect of any use of, or reliance upon, this drawing by any third party.



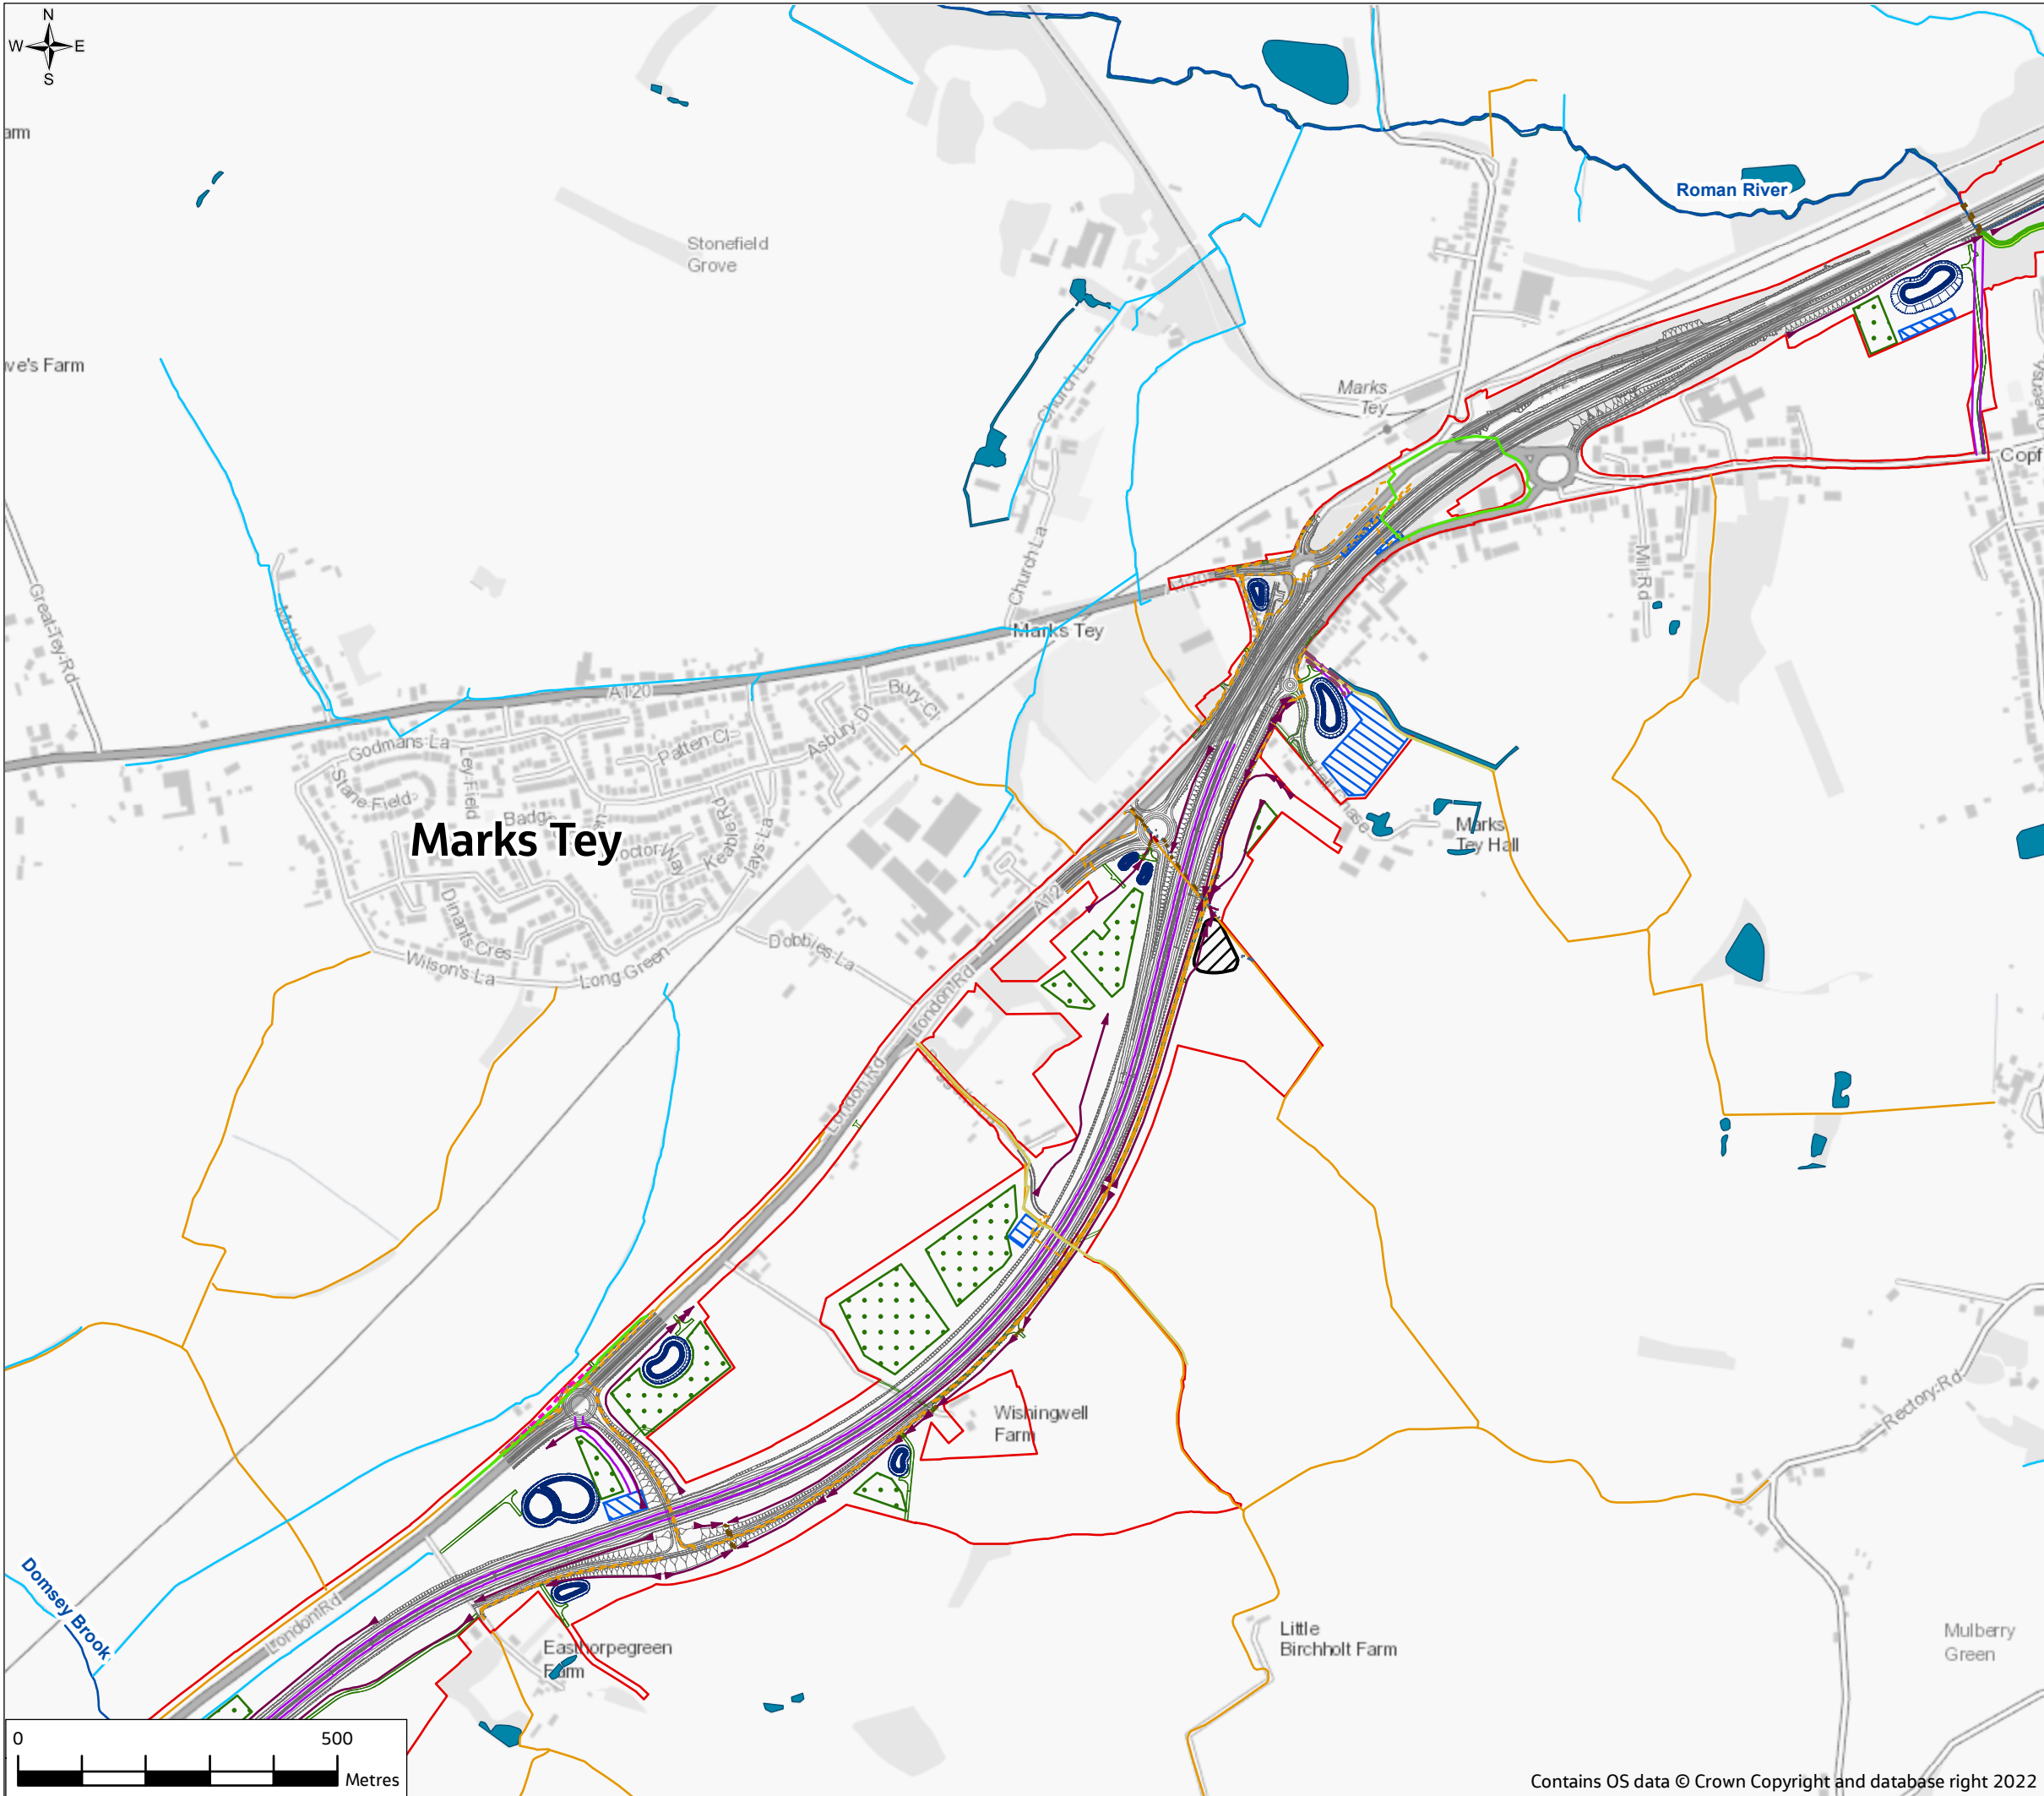


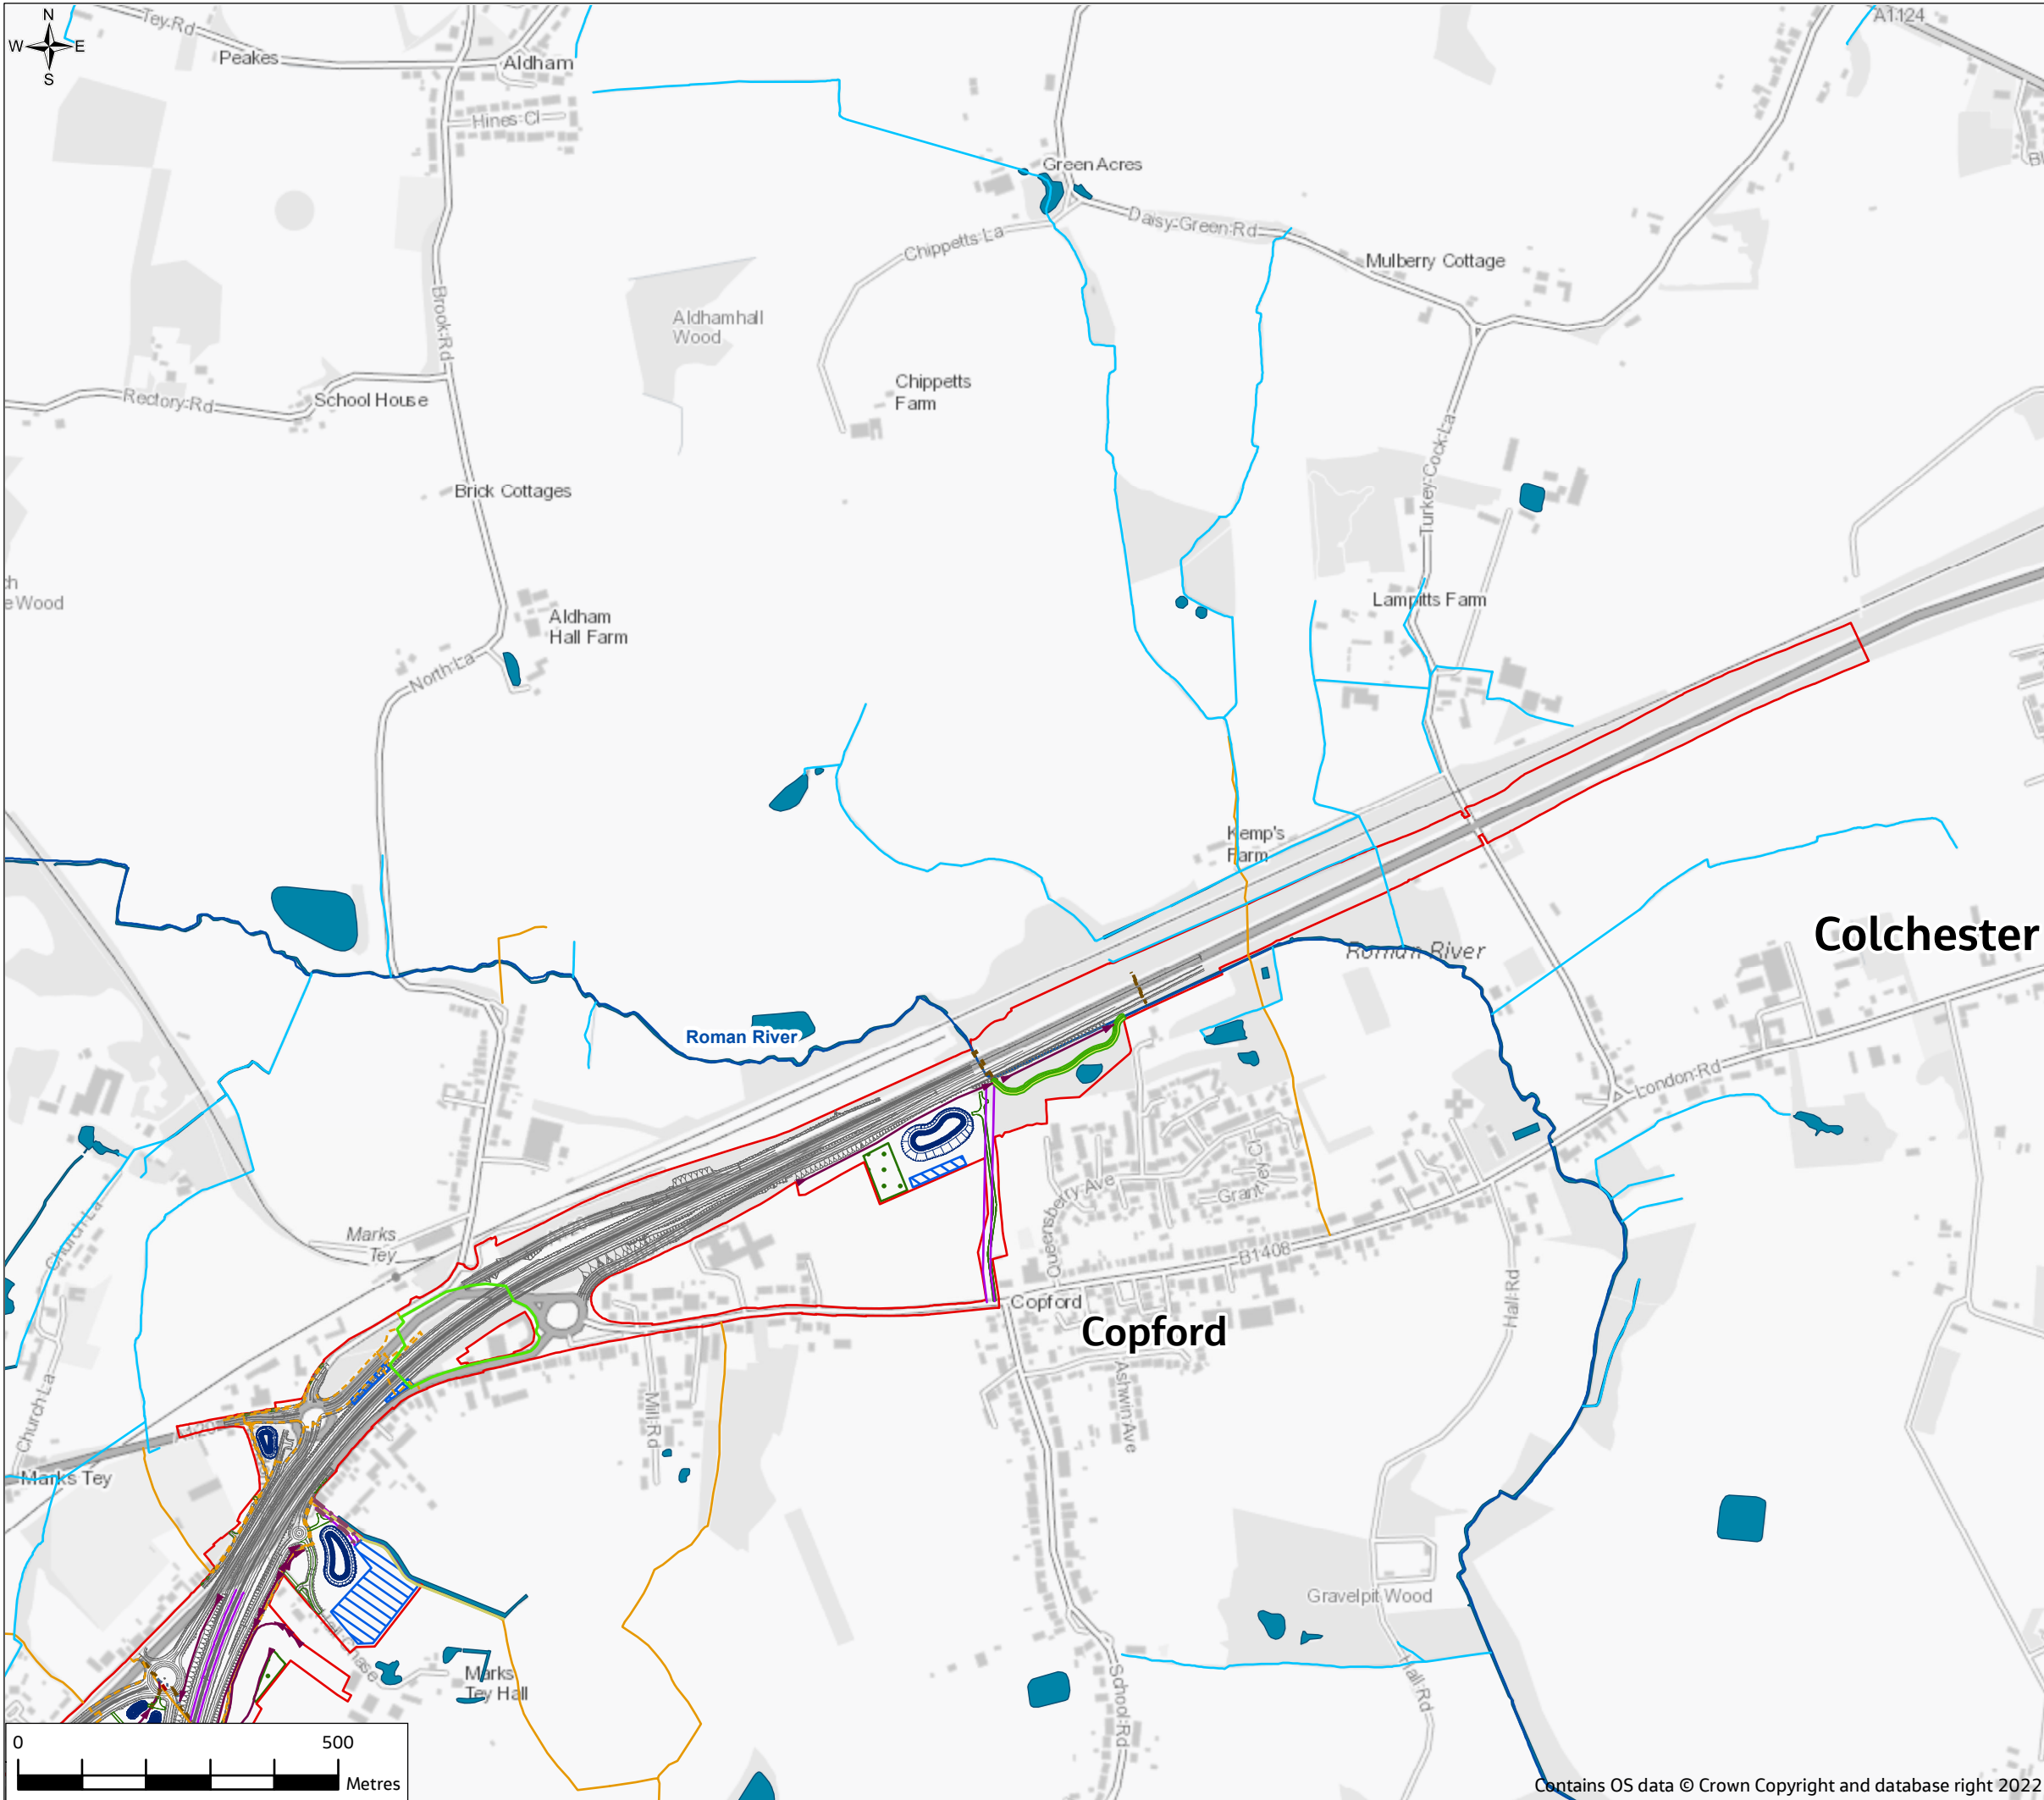
ANNEX B

- Legend**
- Proposed scheme**
- Order Limits
  - Scheme
  - River diversion
  - Cut-off ditch
  - Scheme culverts
  - Haul roads
  - Temporary roads
  - Temporary paths
  - Temporary footpath
  - Temporary Public Right of Way
  - Private means of access and pond access tracks
- Walking, cycling and horse-riding route**
- Proposed
  - Existing
- Water environment**
- Main River
  - Ordinary Watercourses
  - Abandoned watercourses
  - Existing water features (river, ponds, lakes and reservoirs)

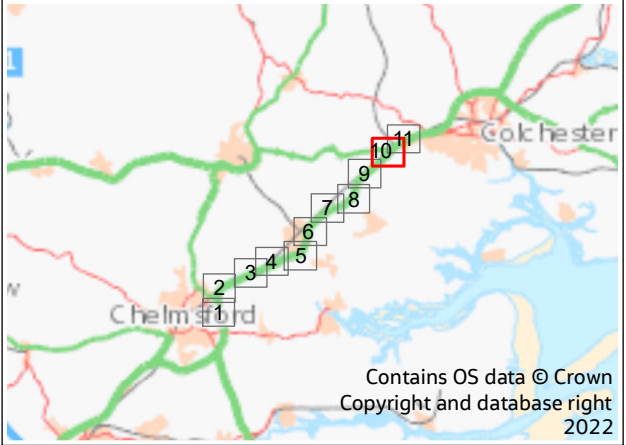


P01	8/08/22	For DCO application		JC	CW	DS	SG
Rev.	Rev. Date	Purpose of revision		Drawn	Check'd	Rev'd	Appr'd
Development Consent Order Drawing Number: TR010060/APP/6.3				APFP Regulation: Regulation 5(2)(e)			
Client							
<div>national highways</div>							
Project							
REGIONAL DELIVERY PARTNERSHIP A12 CHELMSFORD TO A120 WIDENING SCHEME							
Drawing Title		FLOOD RISK ASSESSMENT ANNEX B PROPOSED SCHEME (OPERATIONAL AND CONSTRUCTION ELEMENTS) SHEET 10 OF 11					
Drawing Status		S4 - SUITABLE FOR STAGE APPROVAL					
Scale @ A3		1:10000				DO NOT SCALE	
Jacobs No.		B36601D1					
Client No.		HE551497				Rev	P01
Drawing Number		HE551497-JAC-LDC-SCHW-SK-GI-0260					
<small>© Copyright 2022 Jacobs U.K. Limited. The concepts and information contained in this document are the property of Jacobs. Use or copying of this document in whole or in part without the written permission of Jacobs constitutes an infringement of copyright. Limitation: This drawing has been prepared on behalf of, and for the exclusive use of Jacobs' Client, and is subject to, and issued in accordance with, the provisions of the contract between Jacobs and the Client. Jacobs accepts no liability or responsibility whatsoever for, or in respect of, any use of, or reliance upon, this drawing, by any third party.</small>							





ANNEX B

- Legend**
- Proposed scheme**
- Order Limits
  - Scheme
  - River diversion
  - Cut-off ditch
  - Scheme culverts
  - Haul roads
  - Temporary roads
  - Temporary footpath
  - Temporary Public Right of Way
  - Private means of access and pond access tracks
- Walking, cycling and horse-riding route**
- Proposed
  - Existing
- Water environment**
- Main River
  - Ordinary Watercourses
  - Abandoned watercourses
  - Existing water features (river, ponds, lakes and reservoirs)

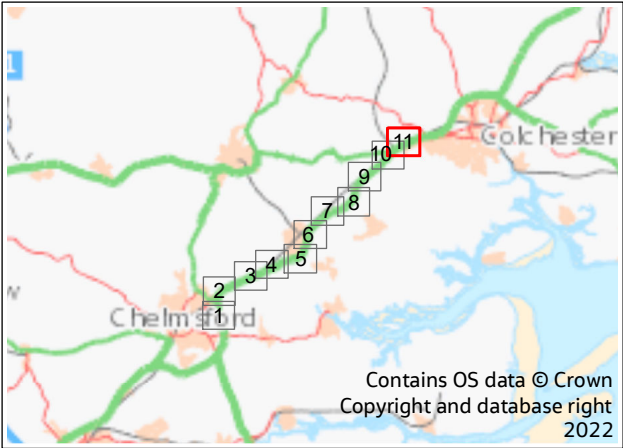

P01	8/08/22	For DCO application		JC	CW	DS	SG
Rev.	Rev. Date	Purpose of revision		Drawn	Check'd	Rev'd	Appr'd
Development Consent Order Drawing Number:				APFP Regulation:			
TR010060/APP/6.3				Regulation 5(2)(e)			
Client							
<div>national highways</div>							
Project							
REGIONAL DELIVERY PARTNERSHIP							
A12 CHELMSFORD TO A120 WIDENING SCHEME							
Drawing Title							
FLOOD RISK ASSESSMENT ANNEX B							
PROPOSED SCHEME (OPERATIONAL							
AND CONSTRUCTION ELEMENTS)							
SHEET 11 OF 11							
Drawing Status							
S4 - SUITABLE FOR STAGE APPROVAL							
Scale @ A3		1:10000			DO NOT SCALE		
Jacobs No.		B36601D1					
Client No.		HE551497			Rev P01		
Drawing Number							
HE551497-JAC-LDC-SCHW-SK-GI-0261							
<small>© Copyright 2022 Jacobs UK Limited. The concepts and information contained in this document are the property of Jacobs. Use or copying of this document in whole or in part without the written permission of Jacobs constitutes an infringement of copyright. Limitation: This drawing has been prepared on behalf of, and for the exclusive use of Jacobs' Client, and is subject to, and issued in accordance with, the provisions of the contract between Jacobs and the Client. Jacobs accepts no liability or responsibility whatsoever for, or in respect of, any use of, or reliance upon, this drawing by any third party.</small>							