

A12 Chelmsford to A120 widening scheme TR010060

6.3 ENVIRONMENTAL STATEMENT APPENDIX 14.5 FLOOD RISK ASSESSMENT – ANNEX H BASELINE RESERVOIR FLOOD RISK

APFP Regulation 5(2)(e)

Planning Act 2008

Infrastructure Planning (Applications: Prescribed
Forms and Procedure) Regulations 2009

Volume 6

August 2022

Infrastructure Planning

Planning Act 2008

A12 Chelmsford to A120 widening scheme


Development Consent Order 202[]

ENVIRONMENTAL STATEMENT

APPENDIX 14.5 FLOOD RISK ASSESSMENT – ANNEX H BASELINE RESERVOIR FLOOD RISK


Regulation Reference	Regulation 5(2)(e)
Planning Inspectorate Scheme Reference	TR010060
Application Document Reference	TR010060/APP/6.3
Author	A12 Project Team & National Highways


Version	Date	Status of Version
Rev 1	August 2022	DCO Application

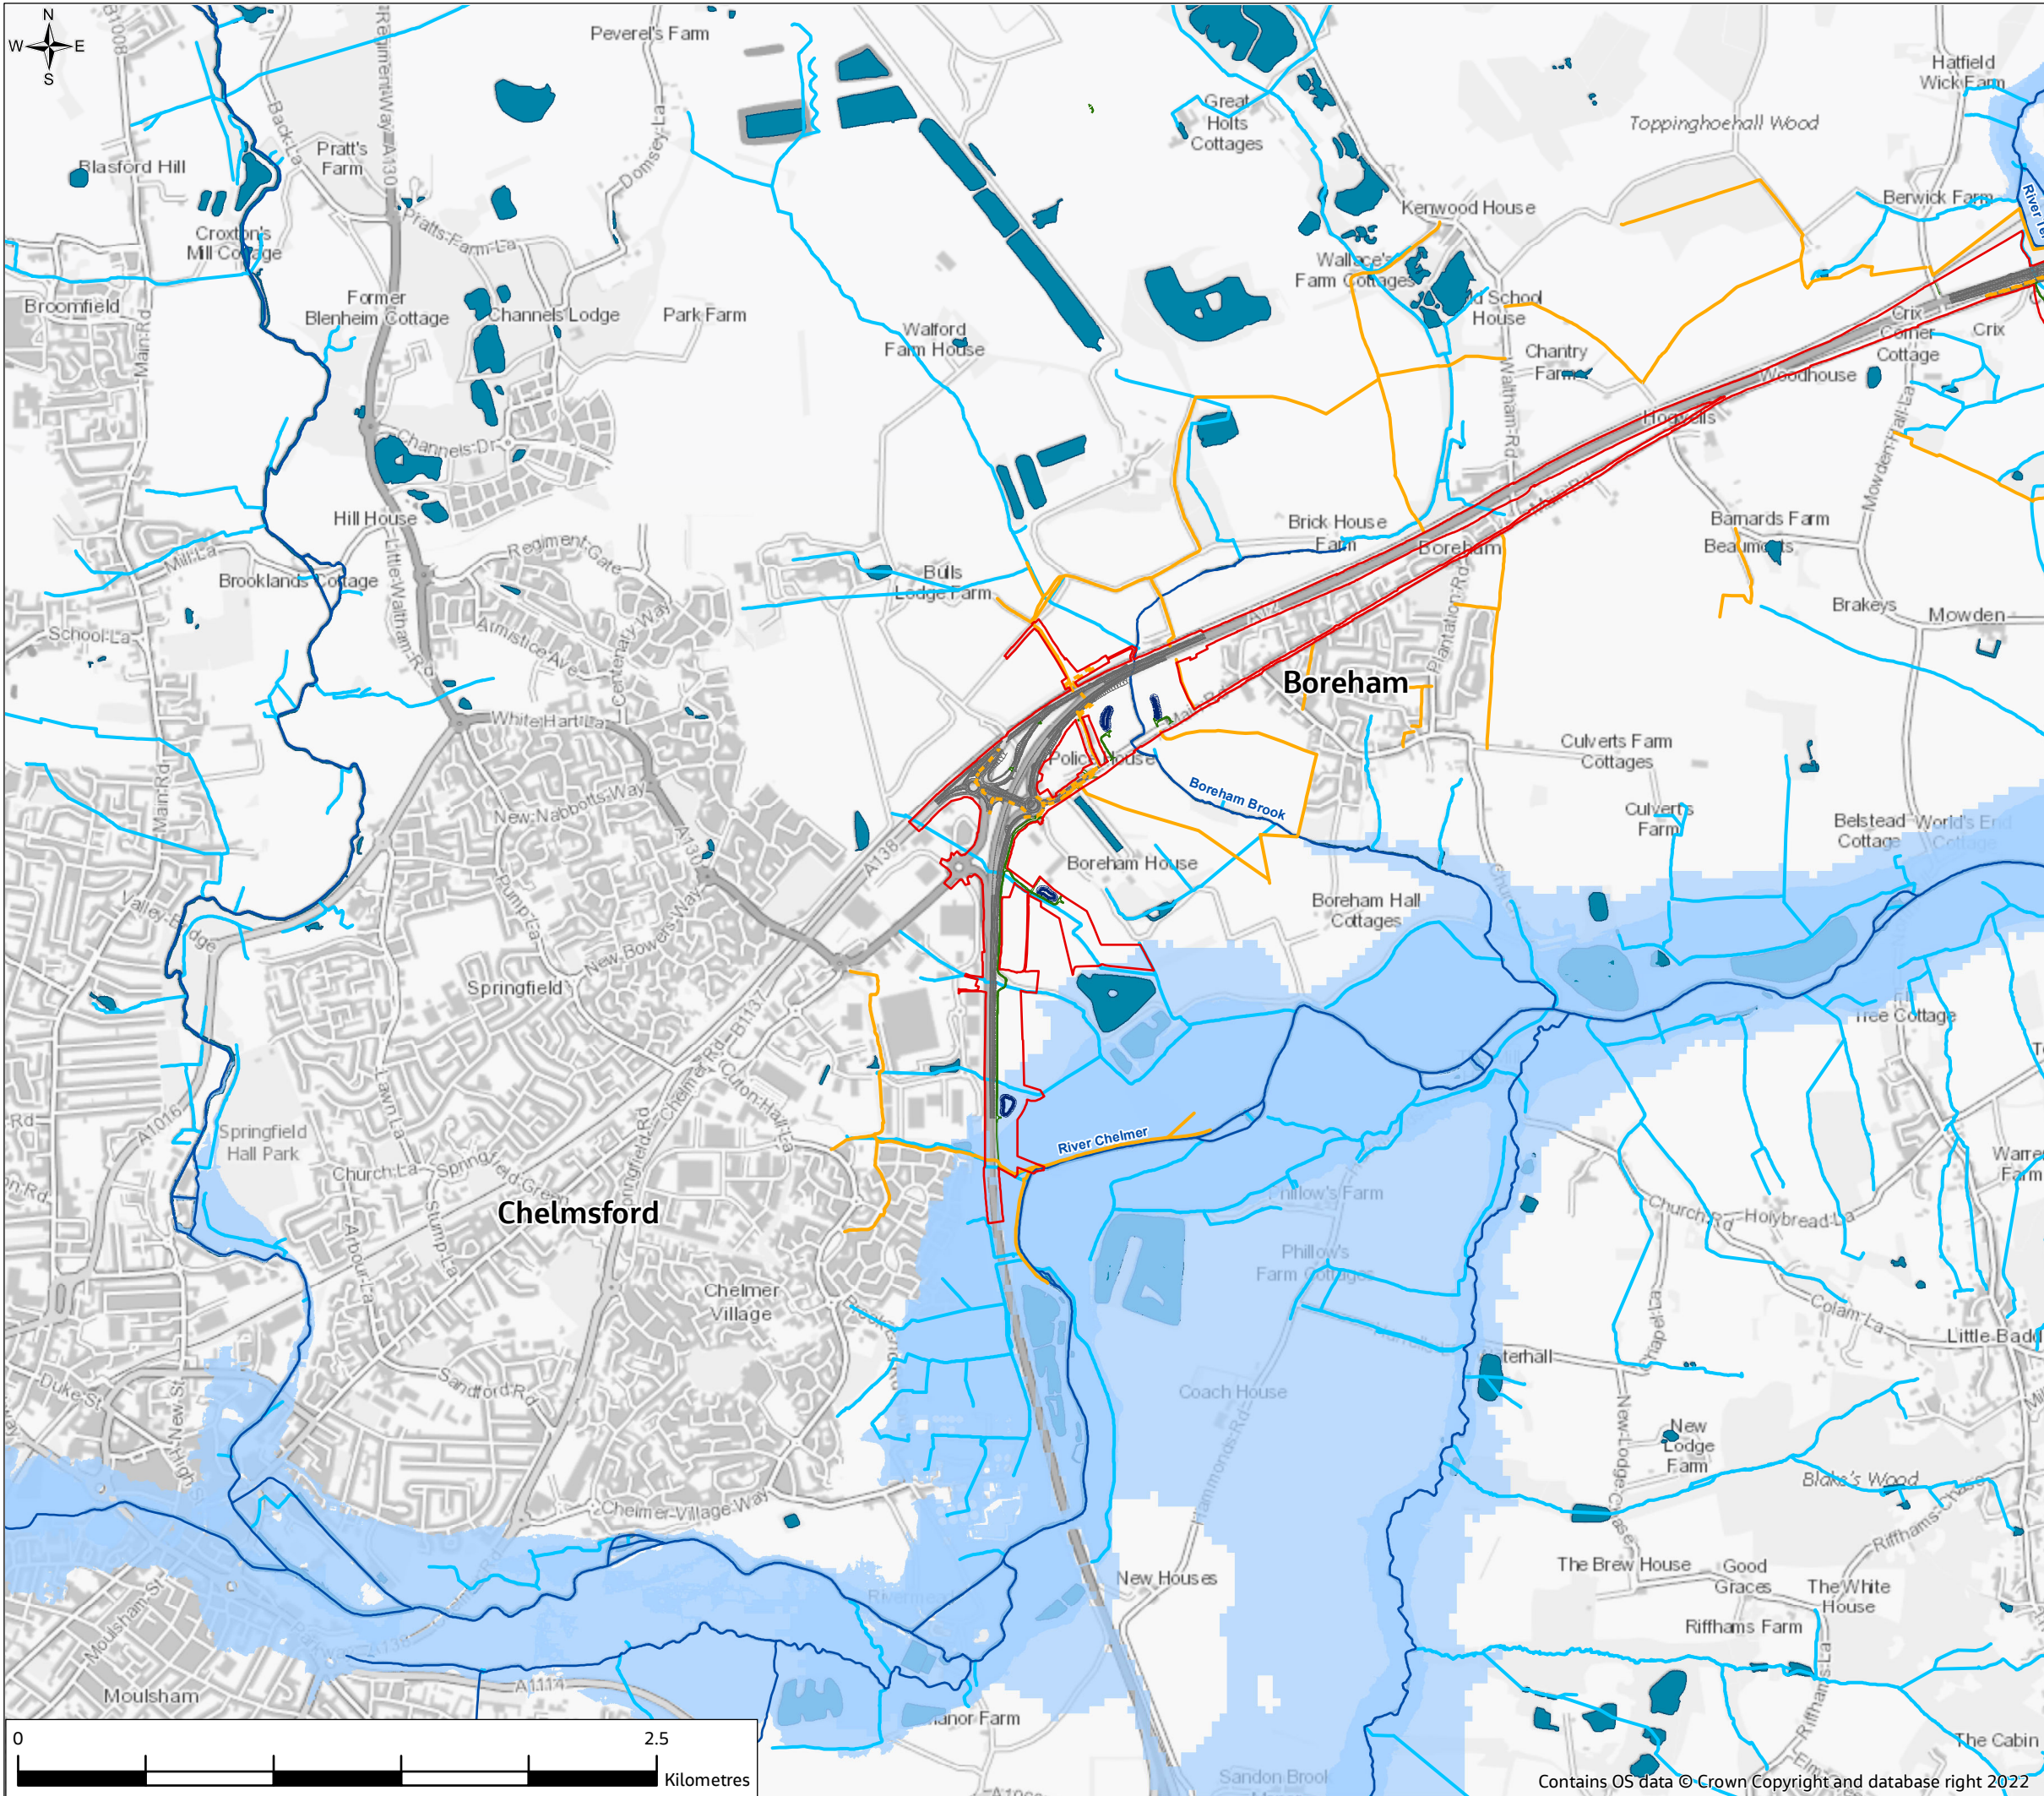

ANNEX H

- Legend**
- Proposed scheme**
- Order Limits
 - Scheme
 - Flood bund
 - River diversion
 - Private means of access and pond access tracks
- Drainage ponds**
- Flood mitigation area**
- Walking, cycling and horse-riding**
- Proposed
 - Existing
- Water environment**
- Main River
 - Ordinary Watercourses
 - Existing water features (river, ponds, lakes and reservoirs)
 - EA flood risk from reservoirs

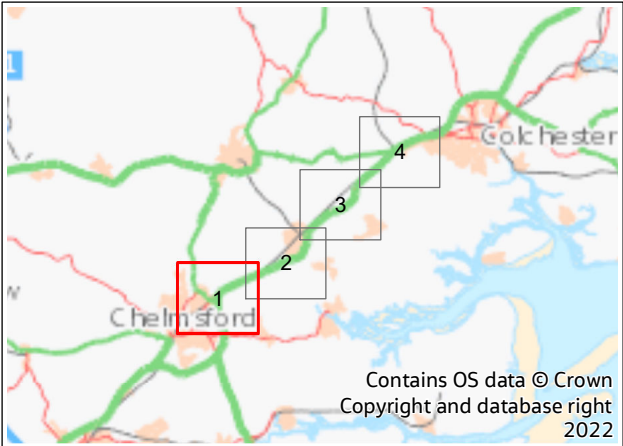

P01	20/07/22	For DCO application		JC	CW	DS	SG
Rev.	Rev. Date	Purpose of revision		Drawn	Check'd	Rev'd	Appr'd
Development Consent Order Drawing Number: TR010060/APP/6.3				APF Regulation: Regulation 5(2)(e)			
Client							
<div></div>							
Project							
REGIONAL DELIVERY PARTNERSHIP A12 CHELMSFORD TO A120 WIDENING SCHEME							
Drawing Title							
FLOOD RISK ASSESSMENT ANNEX H BASELINE RESERVOIR FLOOD RISK SHEET 1 OF 4							
Drawing Status							
S4 - SUITABLE FOR STAGE APPROVAL							
Scale @ A3		1:25000		DO NOT SCALE Rev P01			
Jacobs No.		B36601D1					
Client No.		HE551497					
Drawing Number							
HE551497-JAC-LDC-SCHW-SK-GI-0300							

© Copyright 2022 Jacobs UK Limited. The concepts and information contained in this document are the property of Jacobs. Use or copying of this document in whole or in part without the written permission of Jacobs constitutes an infringement of copyright.

Limitation: This drawing has been prepared on behalf of, and for the exclusive use of Jacobs' Client, and is subject to, and issued in accordance with, the provisions of the contract between Jacobs and the Client. Jacobs accepts no liability or responsibility whatsoever for, in respect of any use of, or reliance upon, this drawing by any third party.

© Copyright 2022 Jacobs UK Limited. The concepts and information contained in this document are the property of Jacobs. Use or copying of this document in whole or in part without the written permission of Jacobs constitutes an infringement of copyright. Limitation: This drawing has been prepared on behalf of, and for the exclusive use of Jacobs' Client, and is subject to, and issued in accordance with, the provisions of the contract between Jacobs and the Client. Jacobs accepts no liability or responsibility whatsoever for, or in respect of, any use of, or reliance upon, this drawing by any third party.

