

A12 Chelmsford to A120 widening scheme TR010060

6.3 ENVIRONMENTAL STATEMENT APPENDIX 14.5 FLOOD RISK ASSESSMENT – ANNEX I HISTORIC FLOODING

APFP Regulation 5(2)(e)

Planning Act 2008

Infrastructure Planning (Applications: Prescribed
Forms and Procedure) Regulations 2009

Volume 6

August 2022

Infrastructure Planning

Planning Act 2008


A12 Chelmsford to A120 widening scheme

Development Consent Order 202[]

ENVIRONMENTAL STATEMENT APPENDIX 14.5 FLOOD RISK ASSESSMENT – ANNEX I HISTORIC FLOODING


Regulation Reference	Regulation 5(2)(e)
Planning Inspectorate Scheme Reference	TR010060
Application Document Reference	TR010060/APP/6.3
Author	A12 Project Team & National Highways


Version	Date	Status of Version
Rev 1	August 2022	DCO Application

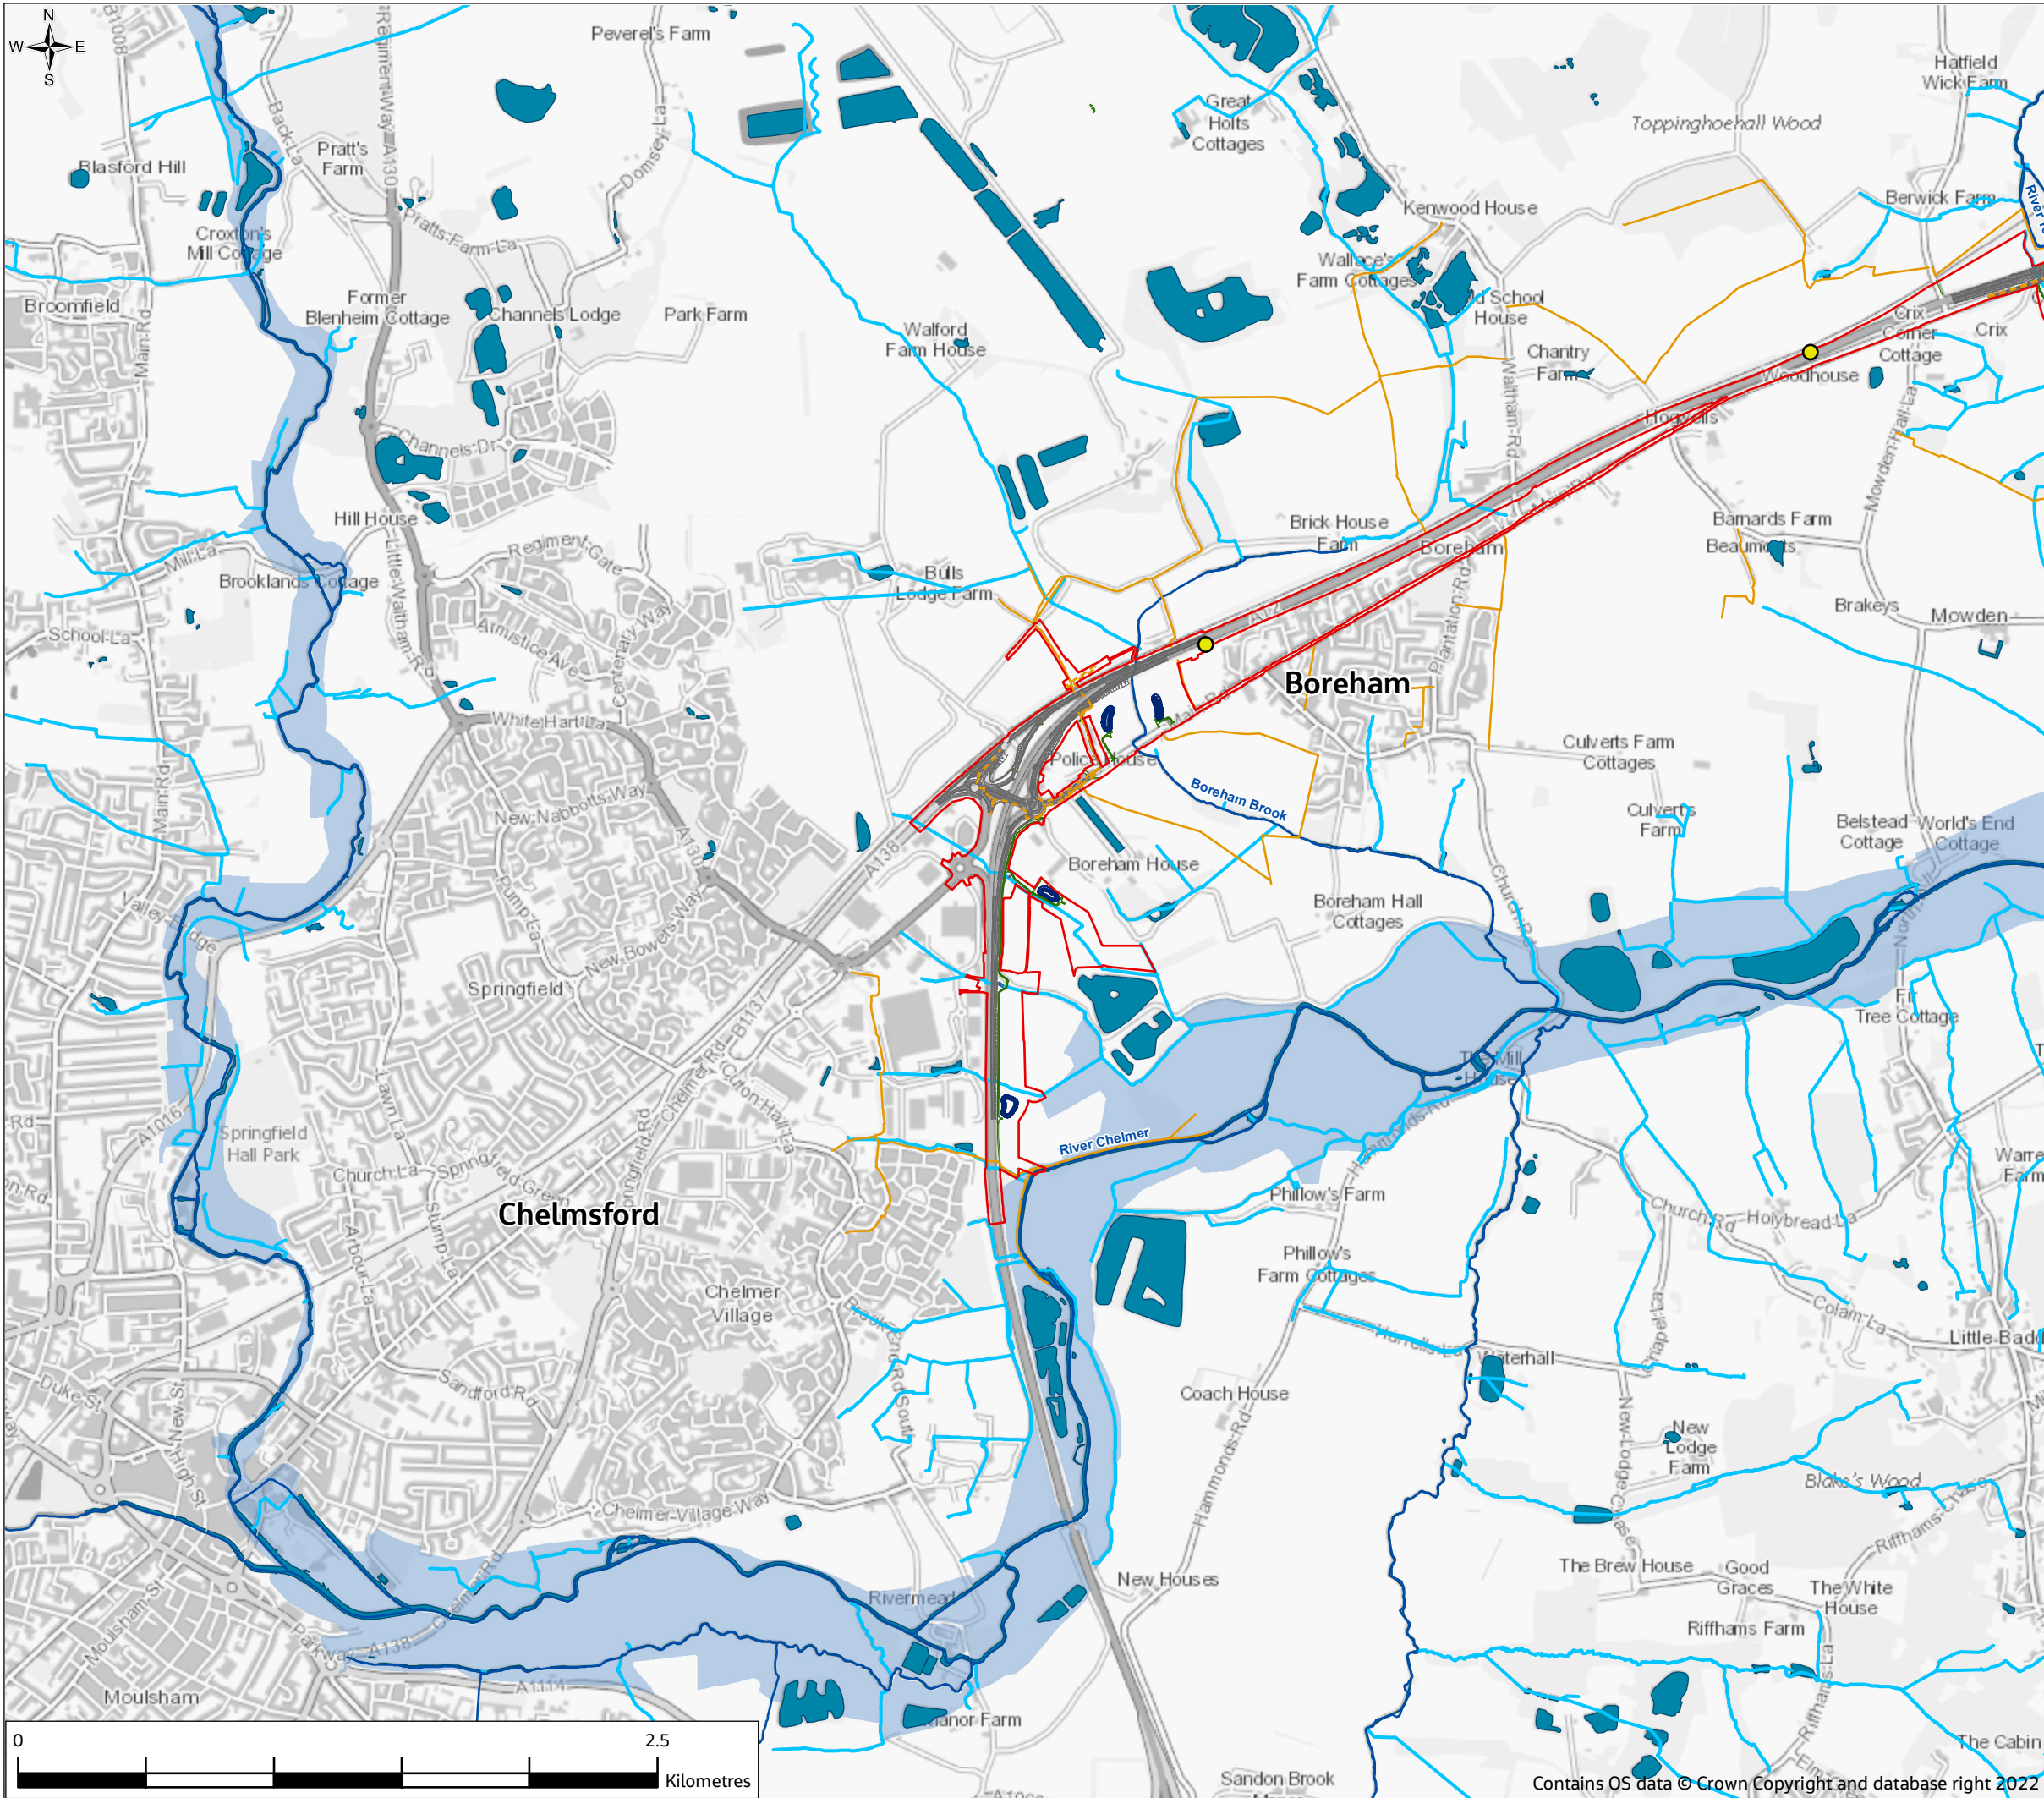

ANNEX I

- Legend**
- Proposed scheme**
- Order Limits
 - Scheme
 - Flood bund
 - River diversion
 - Private means of access and pond access tracks
- Drainage ponds**
- Drainage ponds
- Flood mitigation area**
- Flood mitigation area
- Walking, cycling and horse-riding route**
- Proposed
 - Existing
- Water environment**
- Main River
 - Ordinary Watercourses
 - Abandoned watercourses
 - Realigned watercourses
 - Existing water features (river, ponds, lakes and reservoirs)
 - ECC Historic Flood Events
 - National Highways Drainage Data Management System (i.e. HADDMS) Recorded Flood Incidents
 - EA Historic Flood Map

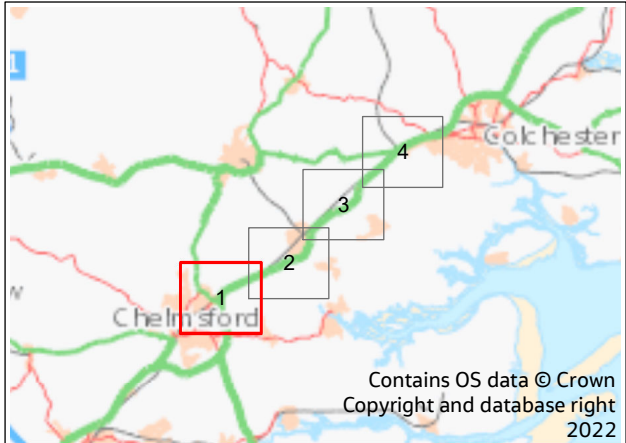

P01	20/07/22	For DCO application		JC	CW	DS	SG
Rev.	Rev. Date	Purpose of revision		Drawn	Check'd	Rev'd	Appr'd
Development Consent Order Drawing Number: TR010060/APP/6.3				APF Regulation: Regulation 5(2)(e)			
Client							
<div>national highways</div>							
Project							
REGIONAL DELIVERY PARTNERSHIP A12 CHELMSFORD TO A120 WIDENING SCHEME							
Drawing Title							
FLOOD RISK ASSESSMENT ANNEX I HISTORIC FLOODING SHEET 1 OF 4							
Drawing Status							
S4 - SUITABLE FOR STAGE APPROVAL							
Scale @ A3		1:25000			DO NOT SCALE Rev P01		
Jacobs No.		B36601D1					
Client No.		HE551497					
Drawing Number							
HE551497-JAC-LDC-SCHW-SK-GI-0315							

© Copyright 2022 Jacobs UK, Limited. The concepts and information contained in this document are the property of Jacobs. Use or copying of this document in whole or in part without the written permission of Jacobs constitutes an infringement of copyright. Limitation: This drawing has been prepared on behalf of, and for the exclusive use of Jacobs' Client, and is subject to, and issued in accordance with, the provisions of the contract between Jacobs and the Client. Jacobs accepts no liability or responsibility whatsoever for, or in respect of any use of, or reliance upon, this drawing by any third party.

