

### FIGURE 12.6

**Legend**

— Proposed Scheme

--- Operational Noise Study Area

Do-Minimum Opening Year Noise Level  $L_{A10,18h}$  dB for the Daytime

- <35
- 35 to 40
- 40 to 45
- 45 to 50
- 50 to 55
- 55 to 60
- 60 to 65
- 65 to 70
- 70 to 75
- 75 to 80
- 80 to 85
- >85


P01	26/07/22	For DCO application	AD	FR	RS	SG
Rev.	Rev. Date	Purpose of revision	Drawn	Check'd	Rev'd	Appr'd
Development Consent Order Drawing Number: TR010060/APP/6.2			APFP Regulation: Regulation 5(2)(a)			
<div></div>						
Project REGIONAL DELIVERY PARTNERSHIP A12 CHELMSFORD TO A120 WIDENING SCHEME						
Drawing Title ENVIRONMENTAL STATEMENT DO-MINIMUM NOISE CONTOUR MAP - OPENING YEAR 2027 SHEET 2 OF 11						
Drawing Status S4 – SUITABLE FOR STAGE APPROVAL						
Scale @ A3		1:10000		DO NOT SCALE		
Jacobs No.		B36601D1		Rev P01		
Client No.		HE551497				
Drawing Number		HE551497-JAC-LDC-SCHW-SK-GI-0122				

© Copyright 2022 Jacobs U.K. Limited. The concepts and information contained in this document are the property of Jacobs. Use or copying of this document in whole or in part without the written permission of Jacobs constitutes an infringement of copyright. Limitation: This drawing has been prepared on behalf of, and for the exclusive use of Jacobs' Client, and is subject to, and issued in accordance with, the provisions of the contract between Jacobs and the Client. Jacobs accepts no liability or responsibility whatsoever for, or in respect of, any use of, or reliance upon, this drawing by any third party.





FIGURE 12.6

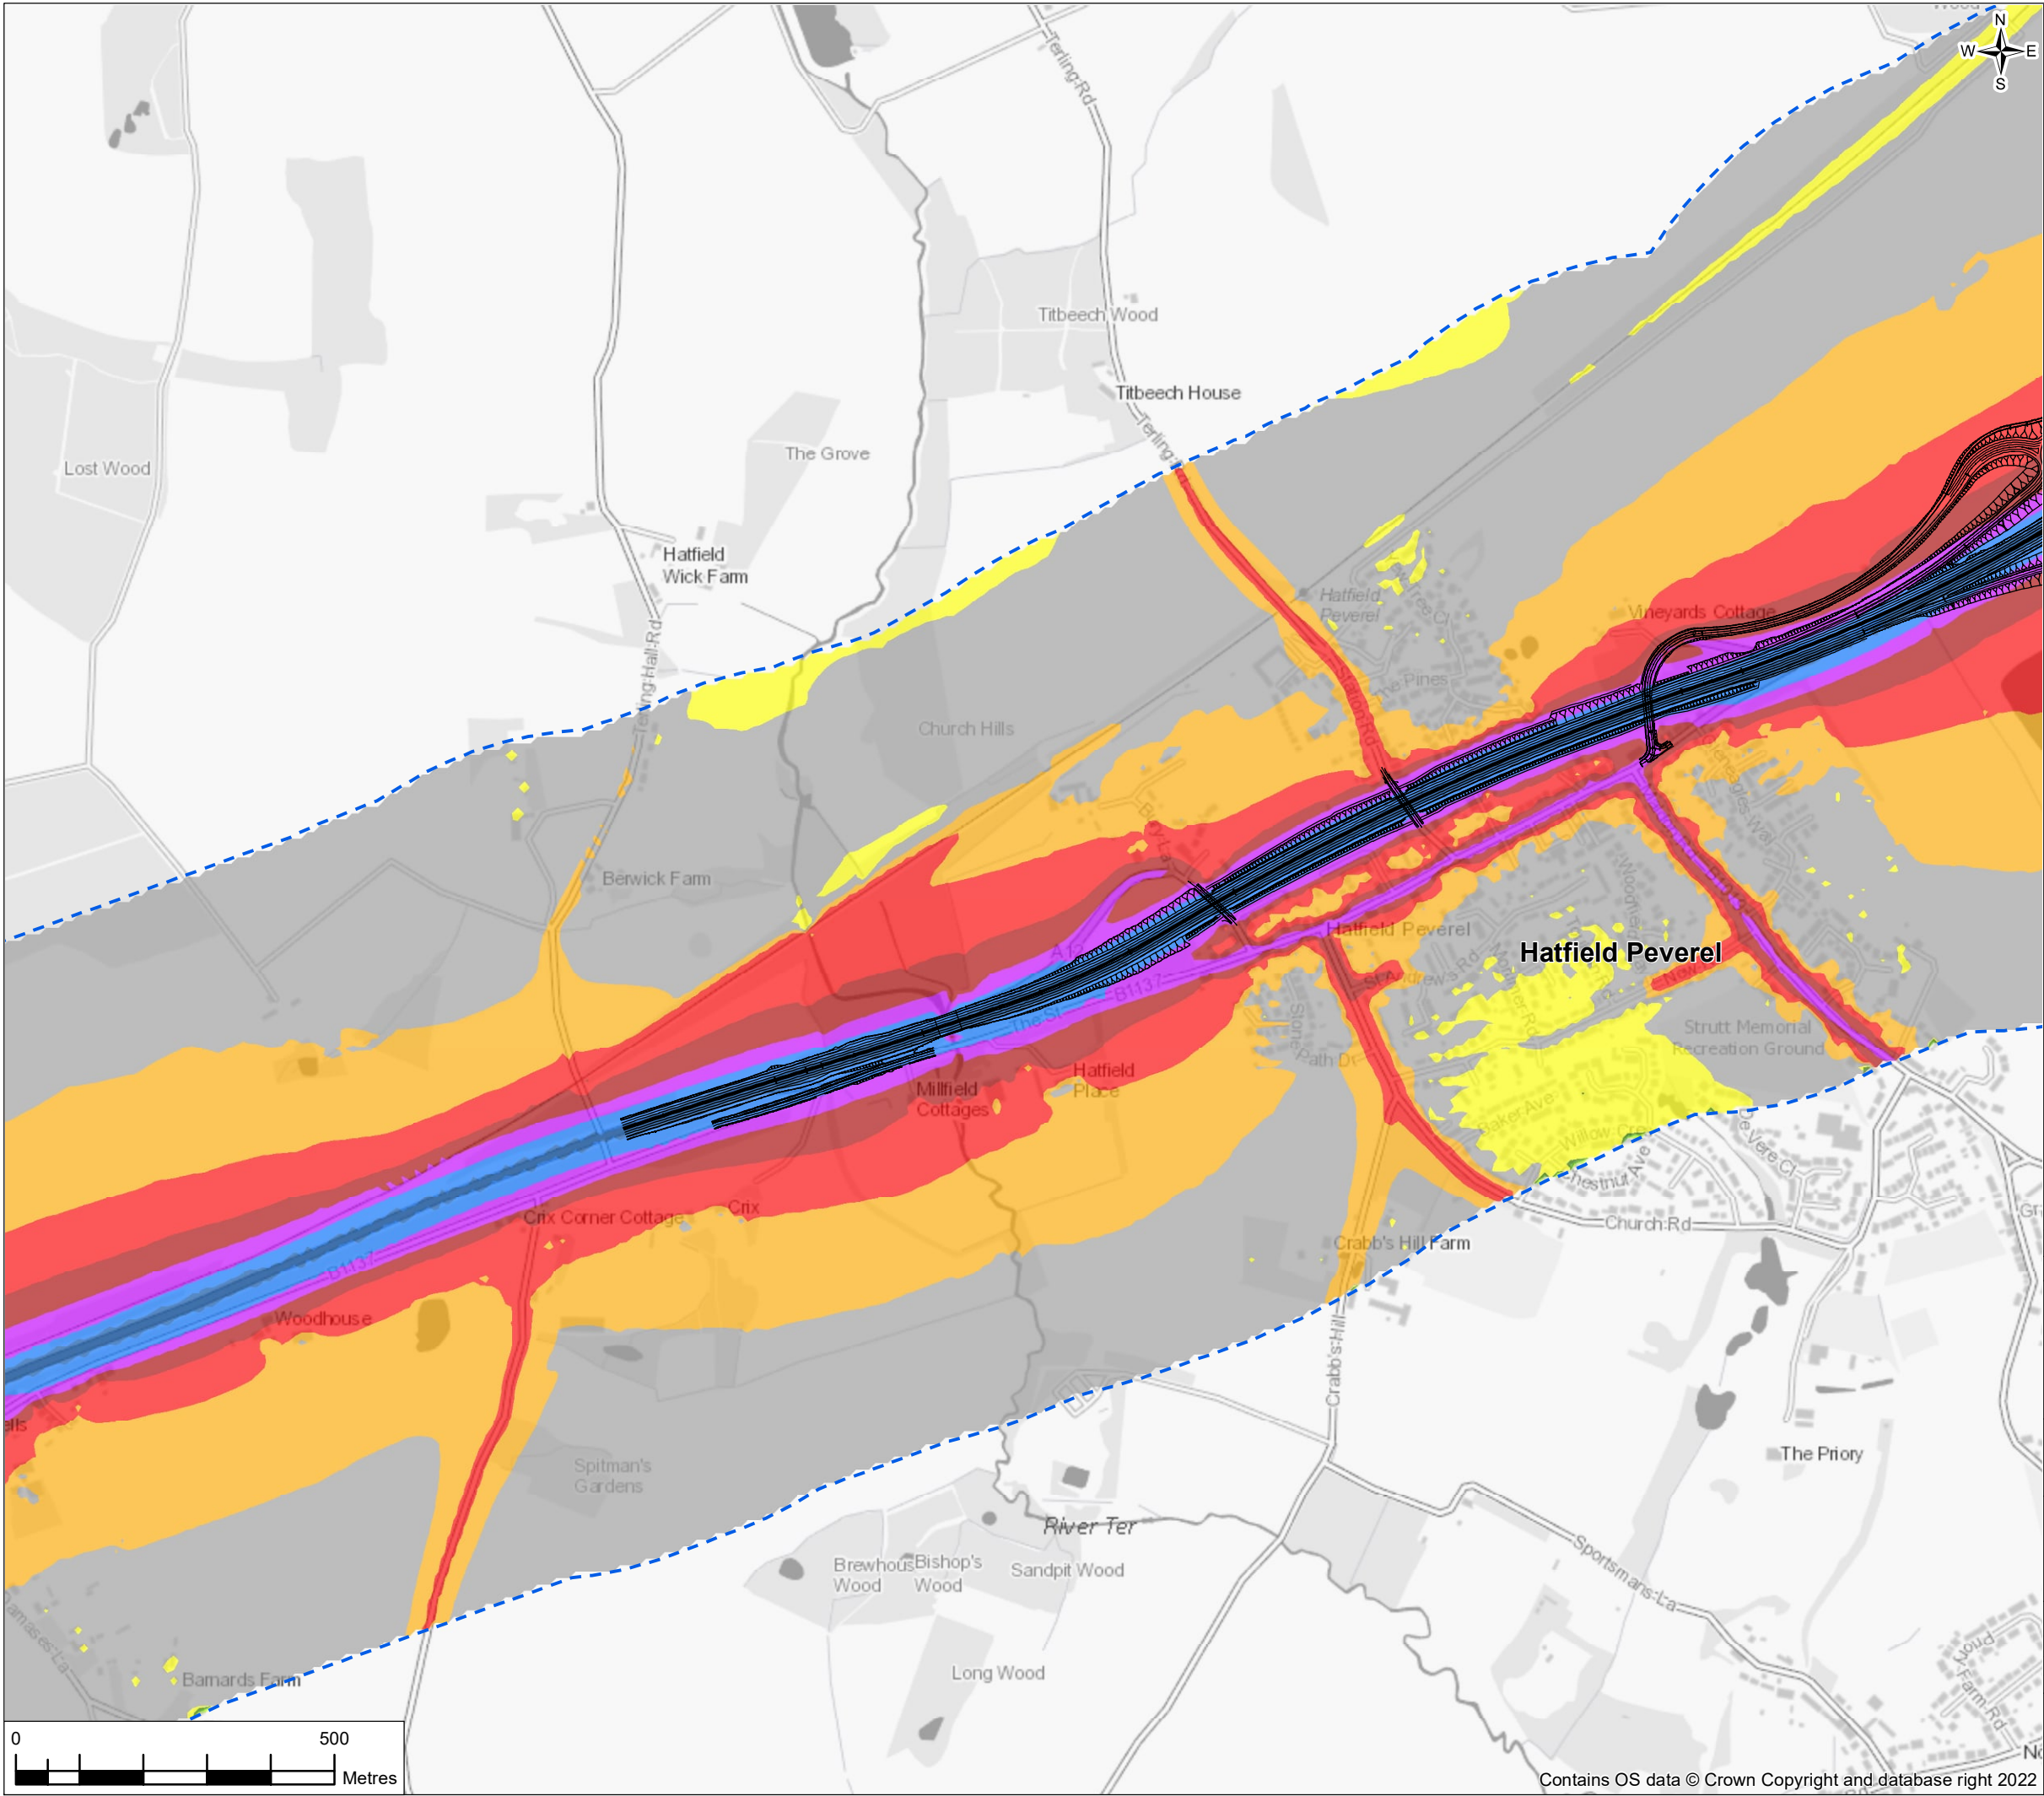


**Legend**


— Proposed Scheme

--- Operational Noise Study Area

Do-Minimum Opening Year Noise Level  $L_{A10,18h}$  dB for the Daytime

- <35
- 35 to 40
- 40 to 45
- 45 to 50
- 50 to 55
- 55 to 60
- 60 to 65
- 65 to 70
- 70 to 75
- 75 to 80
- 80 to 85
- >85

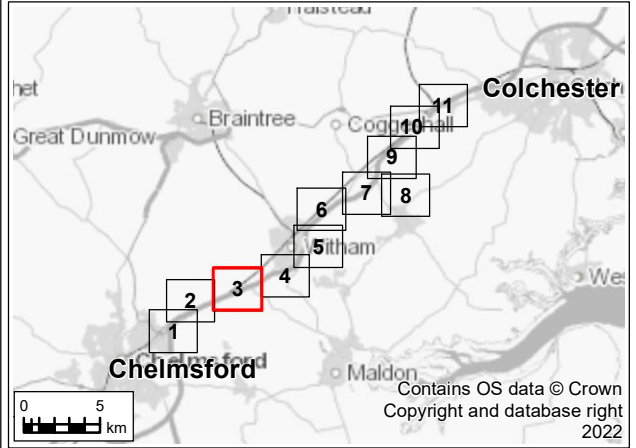

P01	26/07/22	For DCO application			AD	FR	RS	SG
Rev.	Rev. Date	Purpose of revision			Drawn	Check'd	Rev'd	Appr'd
Development Consent Order Drawing Number: TR010060/APP/6.2					APFP Regulation: Regulation 5(2)(a)			
Client								
								
Project								
REGIONAL DELIVERY PARTNERSHIP A12 CHELMSFORD TO A120 WIDENING SCHEME								
Drawing Title								
ENVIRONMENTAL STATEMENT DO-MINIMUM NOISE CONTOUR MAP - OPENING YEAR 2027 SHEET 3 OF 11								
Drawing Status								
S4 – SUITABLE FOR STAGE APPROVAL								
Scale @ A3		1:10000					DO NOT SCALE	
Jacobs No.		B36601D1						
Client No.		HE551497					Rev	P01
Drawing Number								
HE551497-JAC-LDC-SCHW-SK-GI-0123								



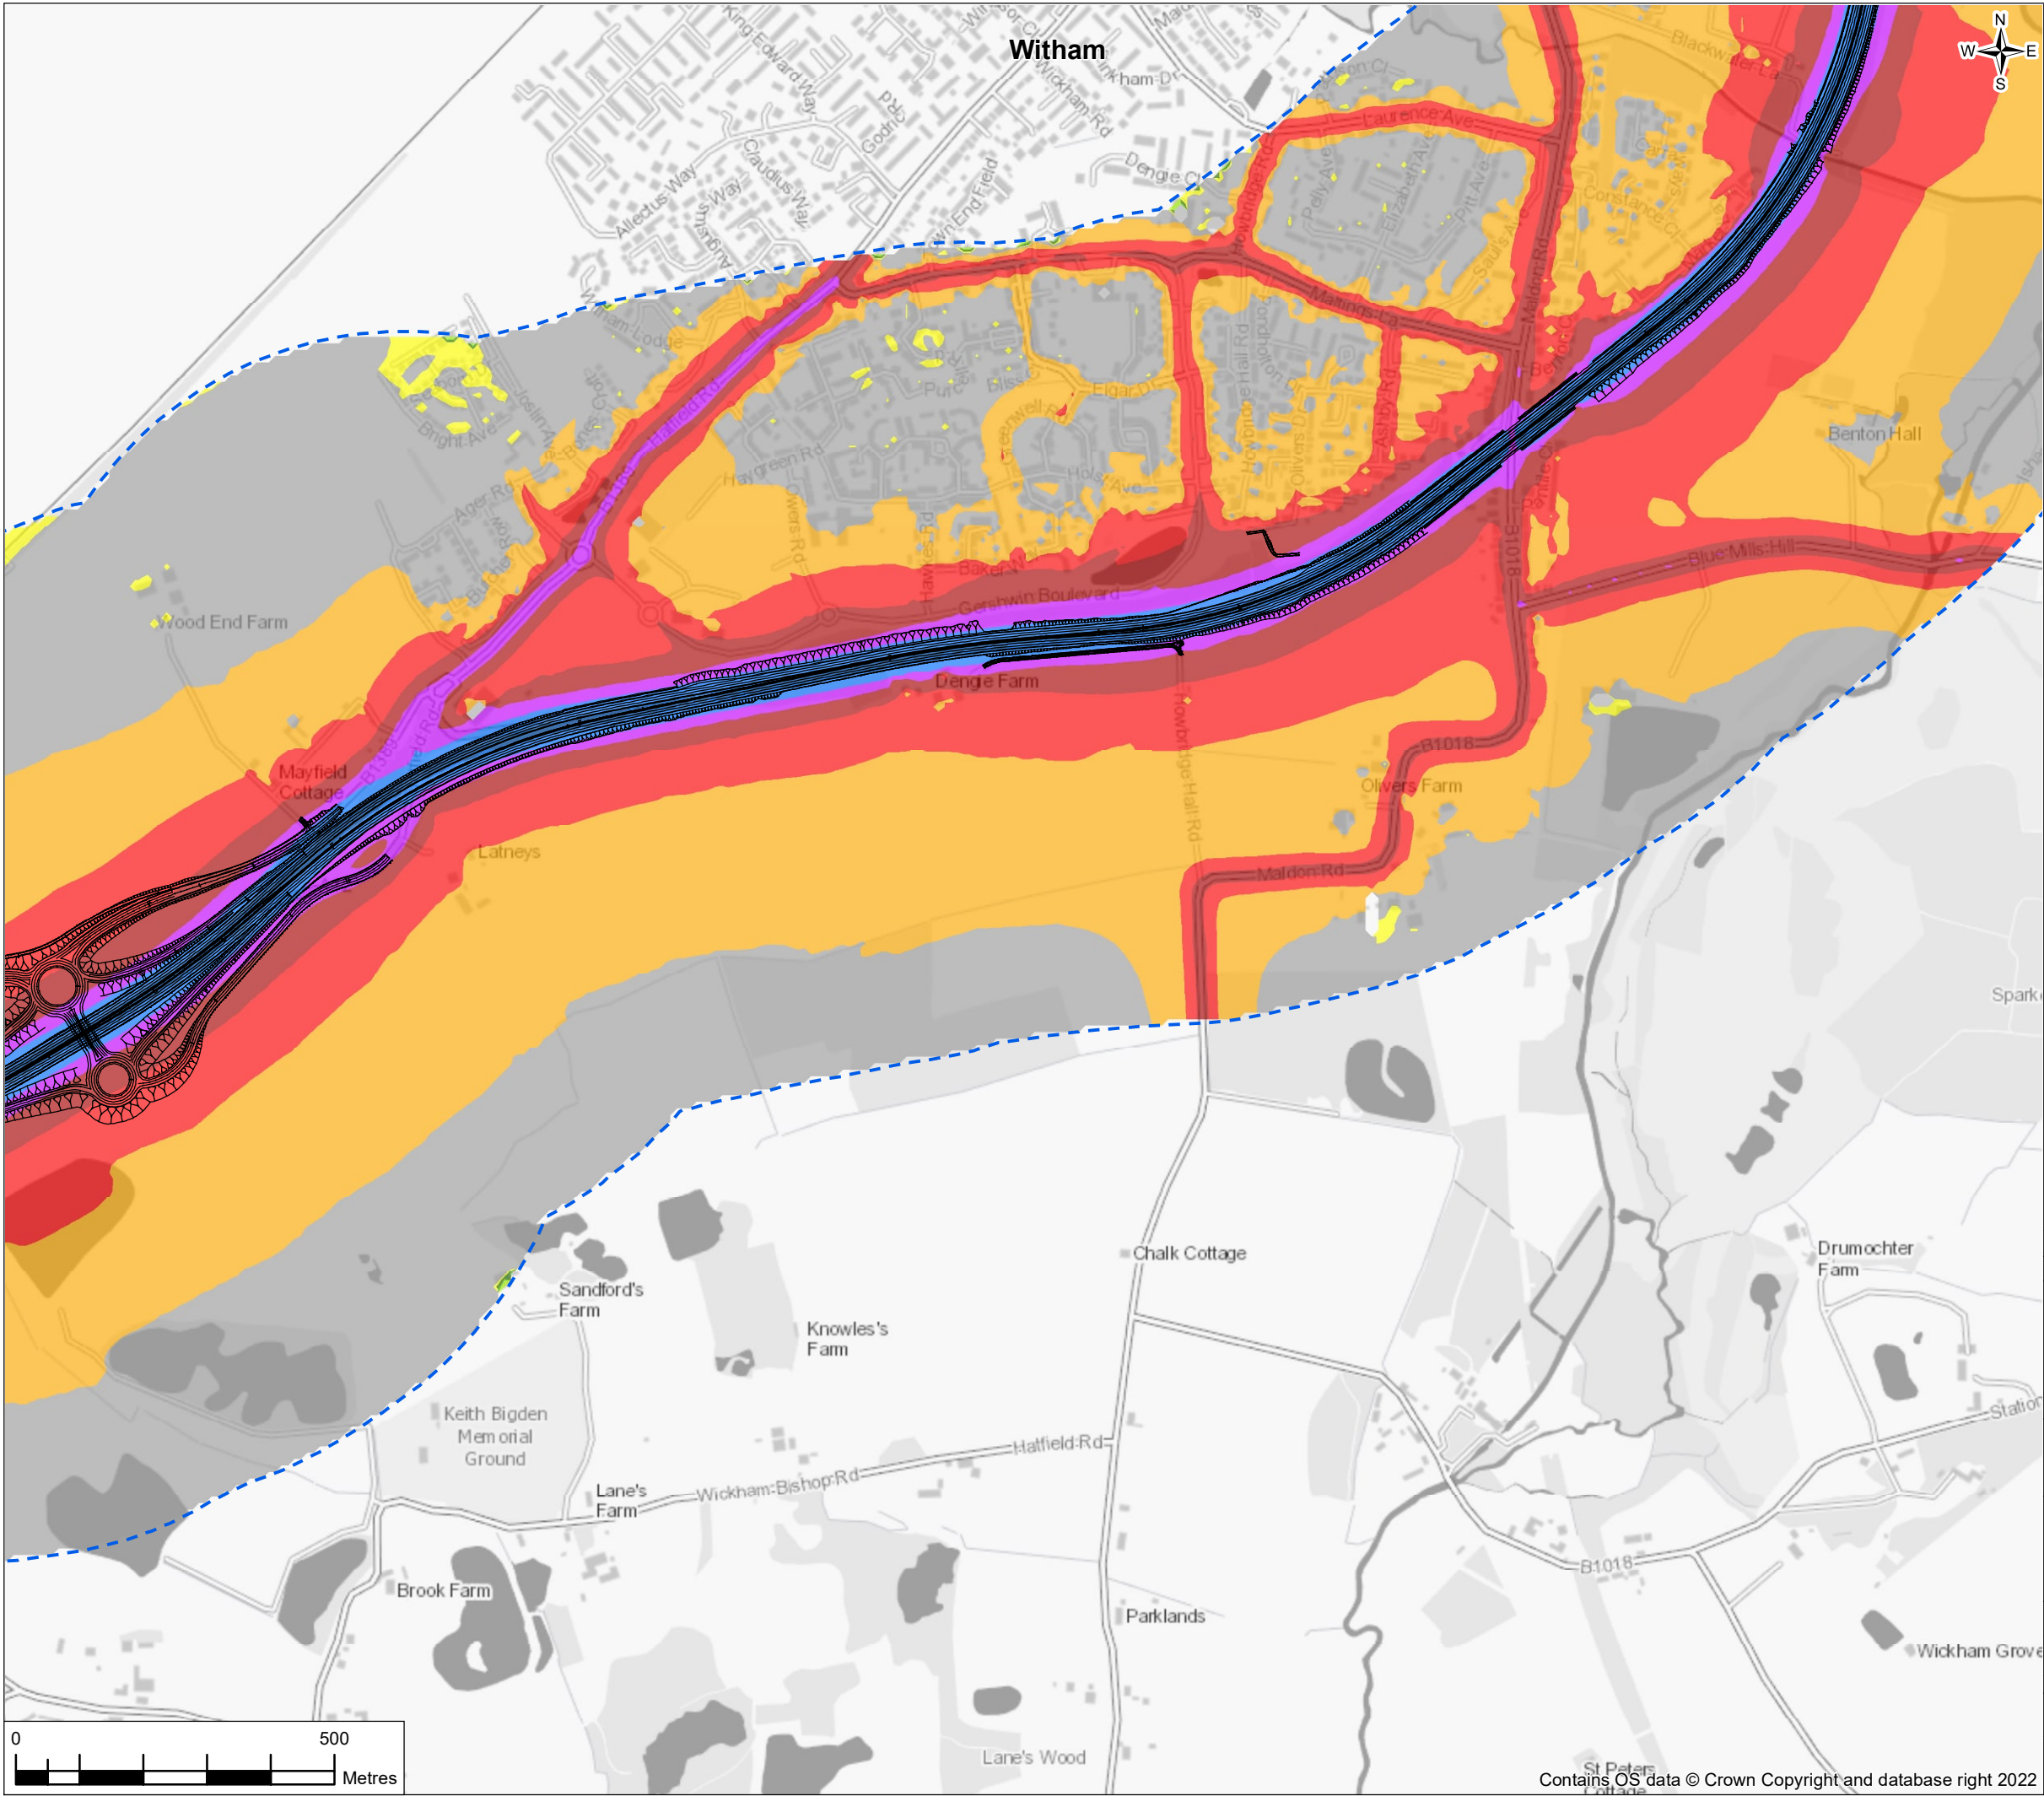


FIGURE 12.6


Legend


— Proposed Scheme

--- Operational Noise Study Area

Do-Minimum Opening Year Noise Level  $L_{A10,18h}$  dB for the Daytime

- <35
- 35 to 40
- 40 to 45
- 45 to 50
- 50 to 55
- 55 to 60
- 60 to 65
- 65 to 70
- 70 to 75
- 75 to 80
- 80 to 85
- >85

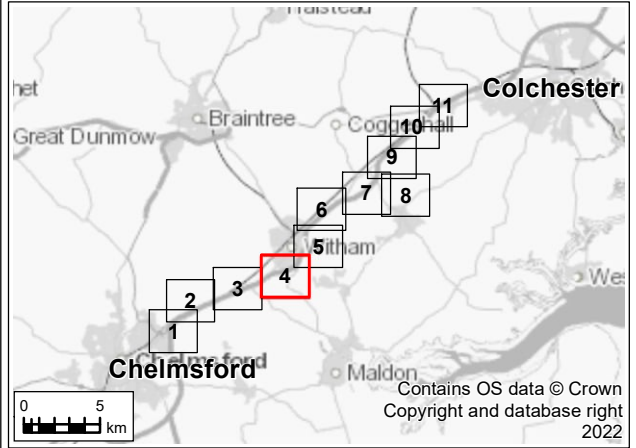

P01	26/07/22	For DCO application		AD	FR	RS	SG
Rev.	Rev. Date	Purpose of revision		Drawn	Check'd	Rev'd	Appr'd
Development Consent Order Drawing Number: TR010060/APP/6.2				APFP Regulation: Regulation 5(2)(a)			
Client							
Project REGIONAL DELIVERY PARTNERSHIP A12 CHELMSFORD TO A120 WIDENING SCHEME							
Drawing Title		ENVIRONMENTAL STATEMENT DO-MINIMUM NOISE CONTOUR MAP - OPENING YEAR 2027 SHEET 4 OF 11					
Drawing Status		S4 – SUITABLE FOR STAGE APPROVAL					
Scale @ A3		1:10000				DO NOT SCALE  Rev P01	
Jacobs No.		B36601D1					
Client No.		HE551497					
Drawing Number		HE551497-JAC-LDC-SCHW-SK-GI-0124					

© Copyright 2022 Jacobs U.K. Limited. The concepts and information contained in this document are the property of Jacobs. Use or copying of this document in whole or in part without the written permission of Jacobs constitutes an infringement of copyright. Limitation: This drawing has been prepared on behalf of, and for the exclusive use of Jacobs' Client, and is subject to, and issued in accordance with, the provisions of the contract between Jacobs and the Client. Jacobs accepts no liability or responsibility whatsoever for, or in respect of, any use of, or reliance upon, this drawing by any third party.



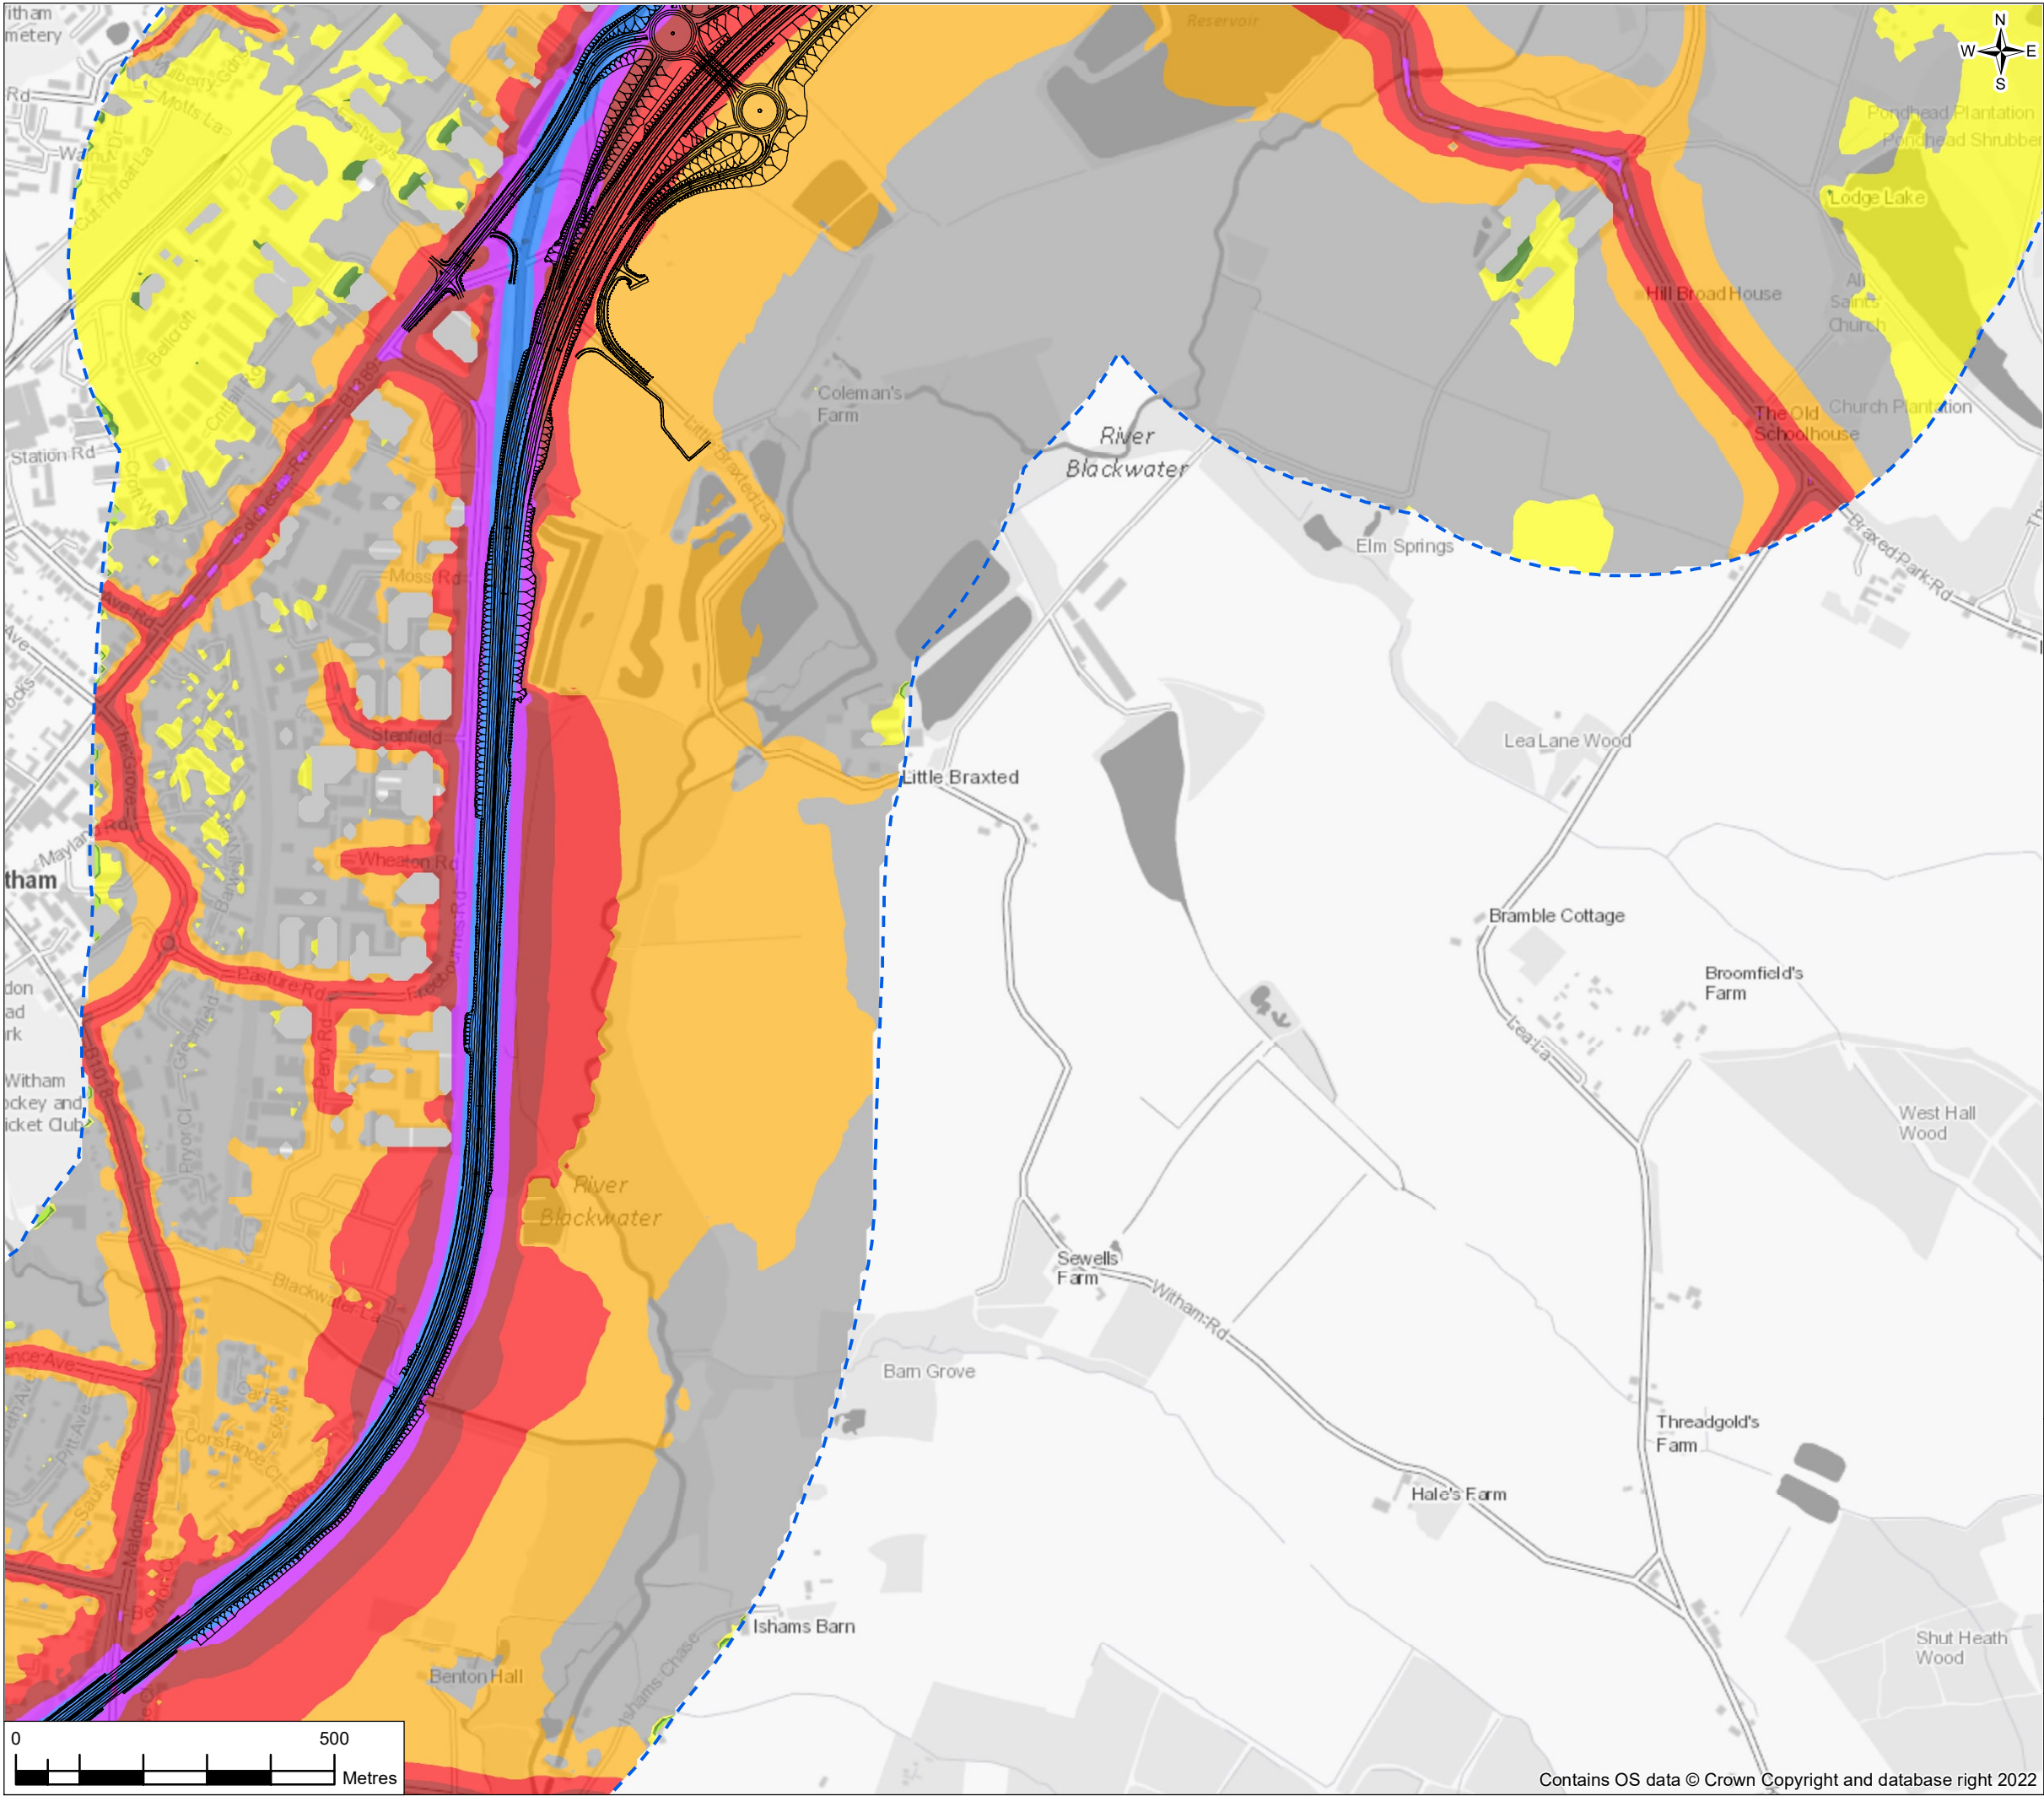


FIGURE 12.6


Legend


— Proposed Scheme

--- Operational Noise Study Area

Do-Minimum Opening Year Noise Level  $L_{A10,18h}$  dB for the Daytime

- <35
- 35 to 40
- 40 to 45
- 45 to 50
- 50 to 55
- 55 to 60
- 60 to 65
- 65 to 70
- 70 to 75
- 75 to 80
- 80 to 85
- >85

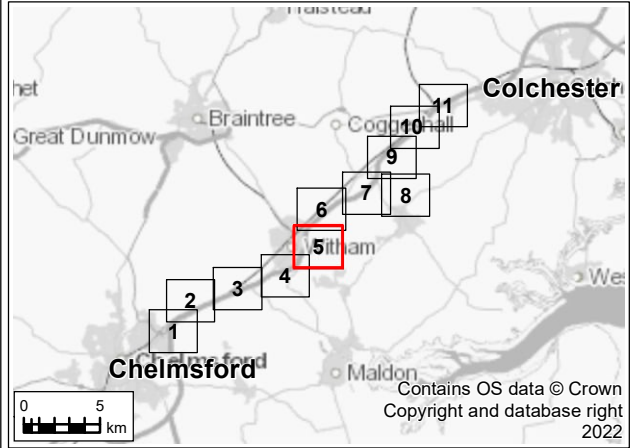

P01	26/07/22	For DCO application		AD	FR	RS	SG
Rev.	Rev. Date	Purpose of revision		Drawn	Check'd	Rev'd	Appr'd
Development Consent Order Drawing Number: TR010060/APP/6.2				APFP Regulation: Regulation 5(2)(a)			
<div>Client</div> <div></div>							
<div>Project</div> <div>REGIONAL DELIVERY PARTNERSHIP A12 CHELMSFORD TO A120 WIDENING SCHEME</div>							
<div>Drawing Title</div> <div>ENVIRONMENTAL STATEMENT DO-MINIMUM NOISE CONTOUR MAP - OPENING YEAR 2027 SHEET 5 OF 11</div>							
<div>Drawing Status</div> <div>S4 – SUITABLE FOR STAGE APPROVAL</div>							
Scale @ A3		1:10000			DO NOT SCALE		
Jacobs No.		B36601D1					
Client No.		HE551497			Rev P01		
<div>Drawing Number</div> <div>HE551497-JAC-LDC-SCHW-SK-GI-0470</div>							

© Copyright 2022 Jacobs U.K. Limited. The concepts and information contained in this document are the property of Jacobs. Use or copying of this document in whole or in part without the written permission of Jacobs constitutes an infringement of copyright. Limitation: This drawing has been prepared on behalf of, and for the exclusive use of Jacobs' Client, and is subject to, and issued in accordance with, the provisions of the contract between Jacobs and the Client. Jacobs accepts no liability or responsibility whatsoever for, or in respect of, any use of, or reliance upon, this drawing by any third party.







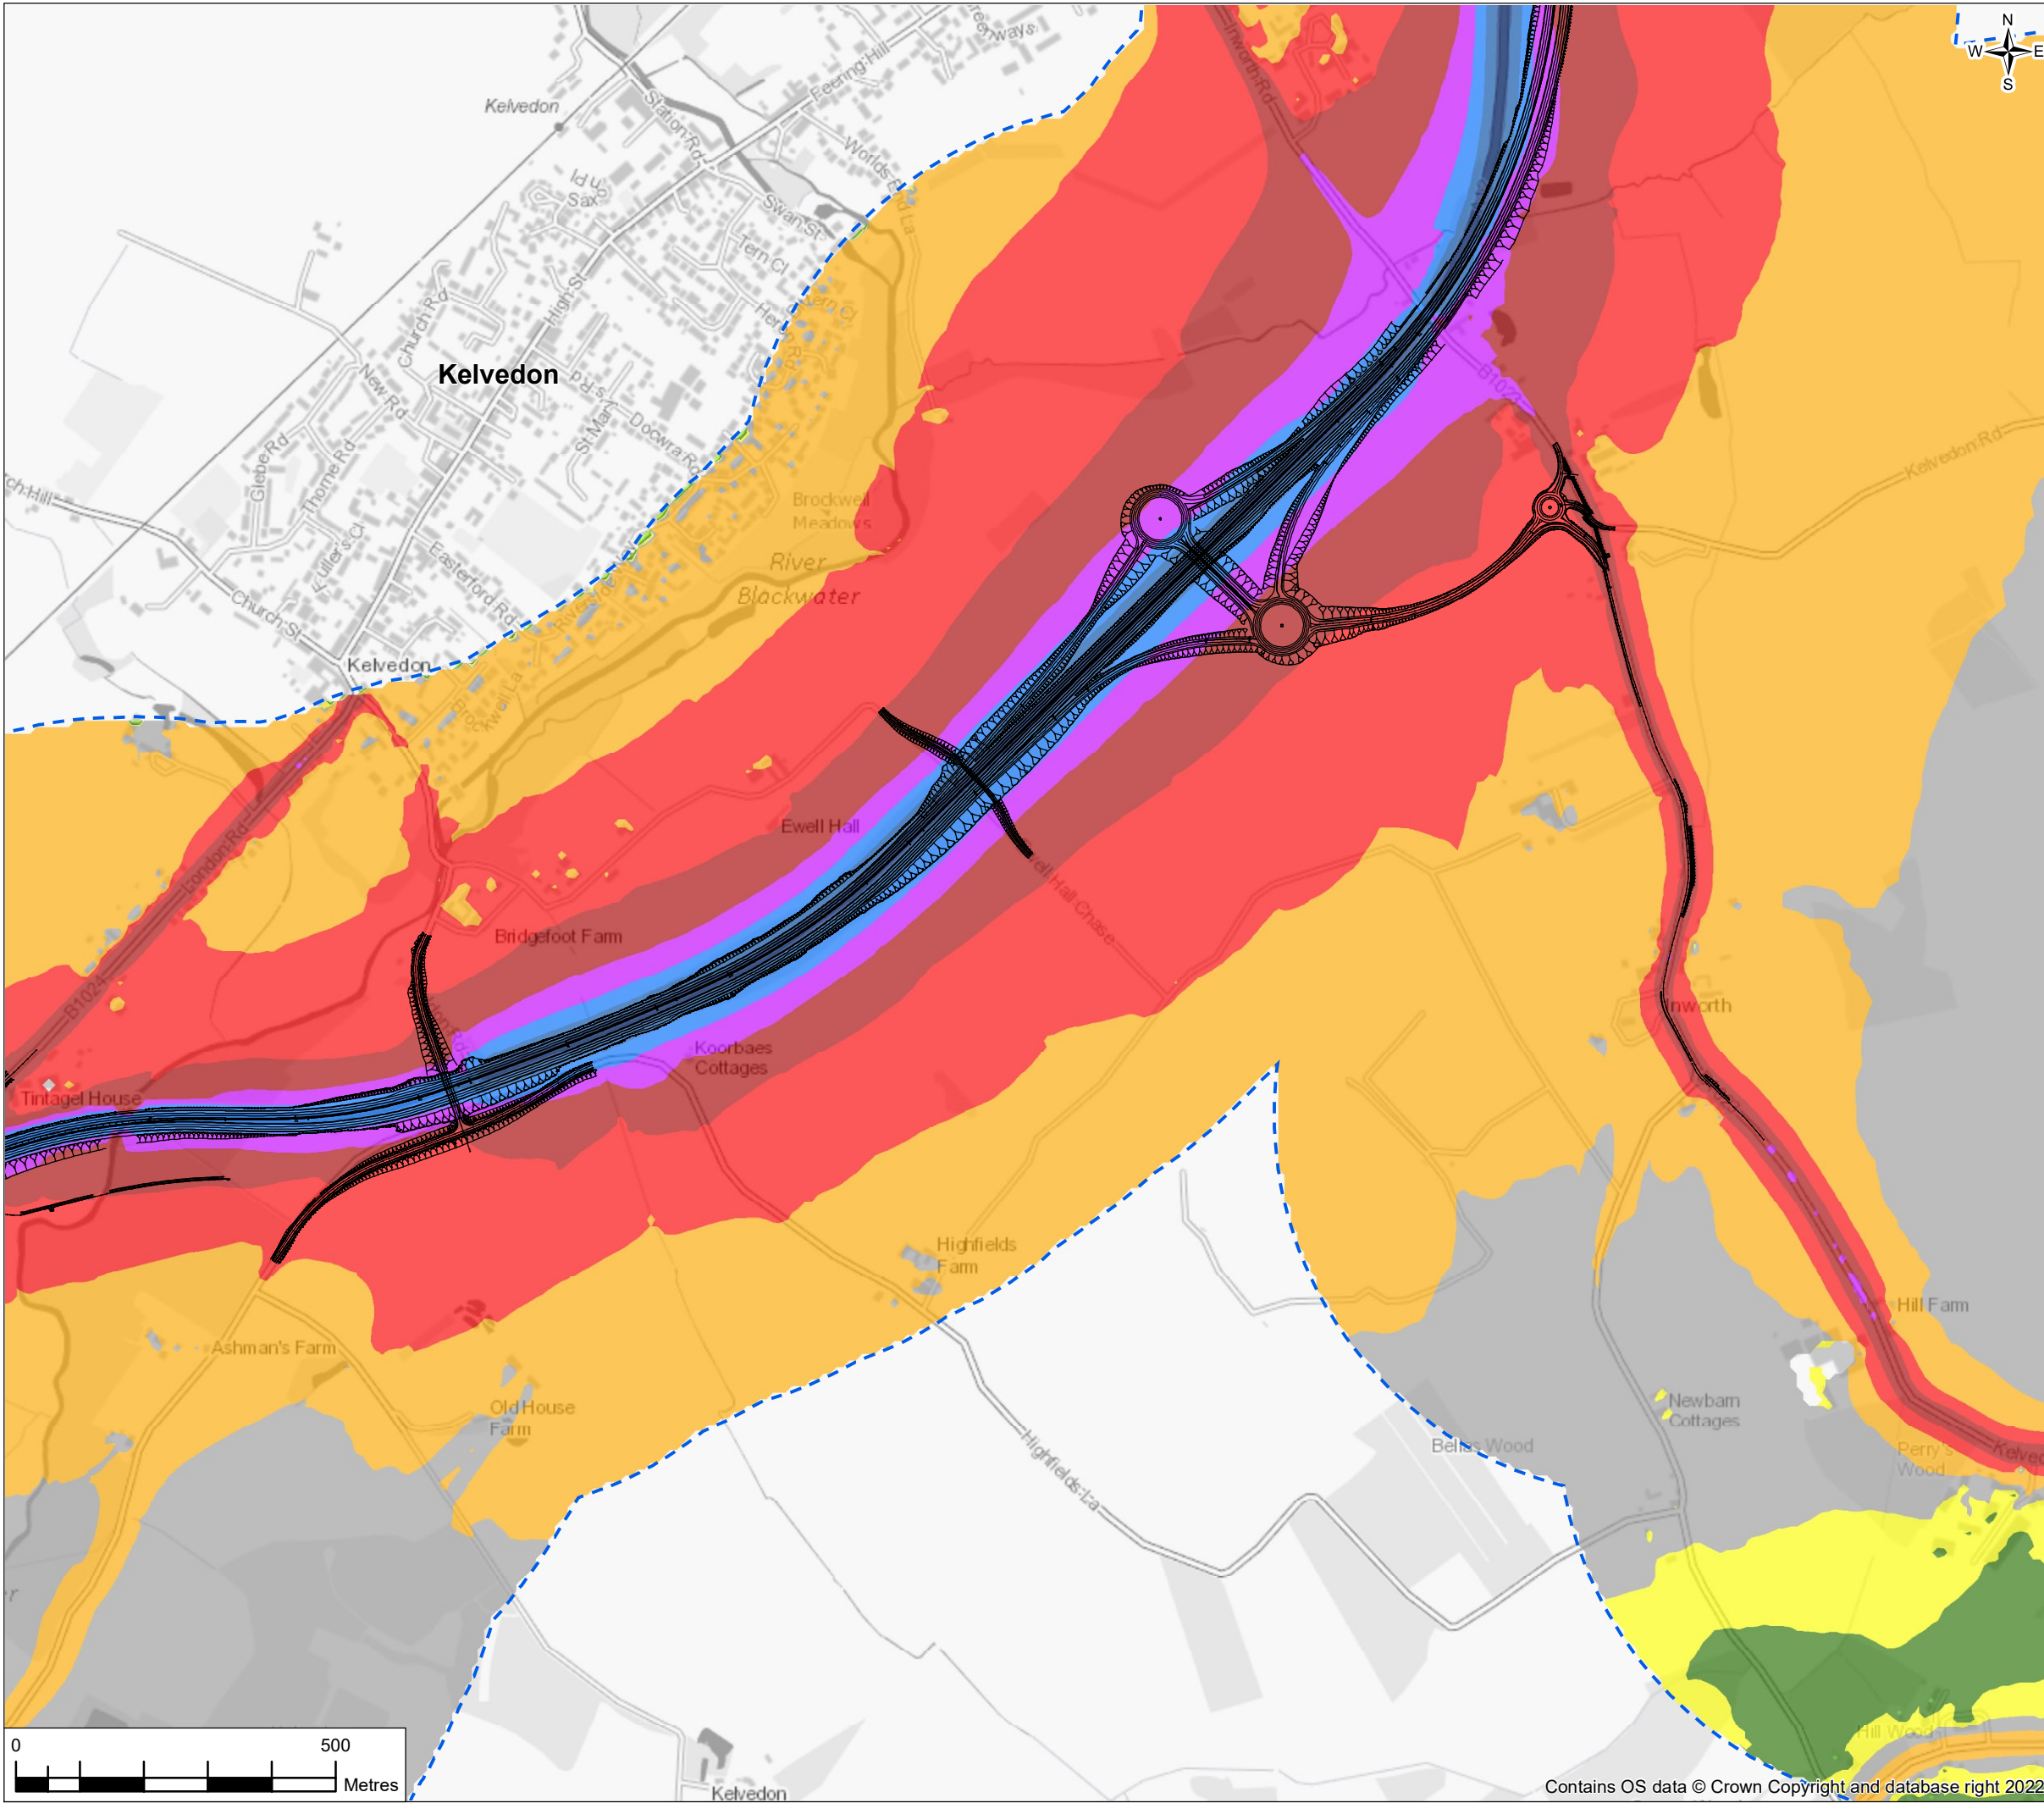


FIGURE 12.6


Legend


— Proposed Scheme

- - - Operational Noise Study Area

Do-Minimum Opening Year Noise Level  $L_{A10,18h}$  dB for the Daytime

- <35
- 35 to 40
- 40 to 45
- 45 to 50
- 50 to 55
- 55 to 60
- 60 to 65
- 65 to 70
- 70 to 75
- 75 to 80
- 80 to 85
- >85

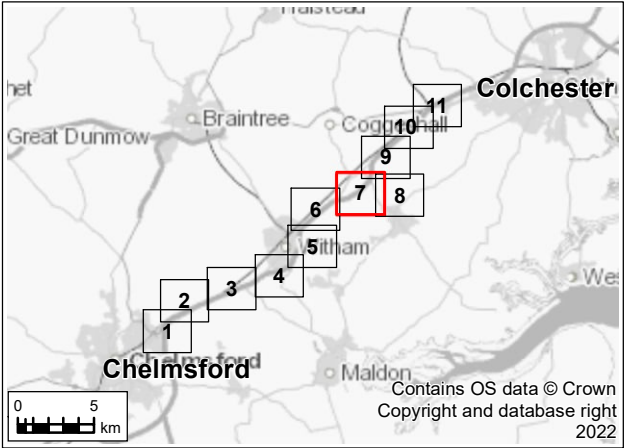

P01		26/07/22		For DCO application		AD		FR		RS		SG			
Rev.		Rev. Date		Purpose of revision				Drawn		Check'd		Rev'd		Appr'd	
Development Consent Order Drawing Number: TR010060/APP/6.2								APFP Regulation: Regulation 5(2)(a)							
Client															
Project															
REGIONAL DELIVERY PARTNERSHIP A12 CHELMSFORD TO A120 WIDENING SCHEME															
Drawing Title															
ENVIRONMENTAL STATEMENT DO-MINIMUM NOISE CONTOUR MAP - OPENING YEAR 2027 SHEET 7 OF 11															
Drawing Status															
S4 – SUITABLE FOR STAGE APPROVAL															
Scale @ A3		1:10000										DO NOT SCALE			
Jacobs No.		B36601D1													
Client No.		HE551497										Rev		P01	
Drawing Number															
HE551497-JAC-LDC-SCHW-SK-GI-0472															

© Copyright 2022 Jacobs U.K. Limited. The concepts and information contained in this document are the property of Jacobs. Use or copying of this document in whole or in part without the written permission of Jacobs constitutes an infringement of copyright. Limitation: This drawing has been prepared on behalf of, and for the exclusive use of Jacobs' Client, and is subject to, and issued in accordance with, the provisions of the contract between Jacobs and the Client. Jacobs accepts no liability or responsibility whatsoever for, or in respect of, any use of, or reliance upon, this drawing by any third party.











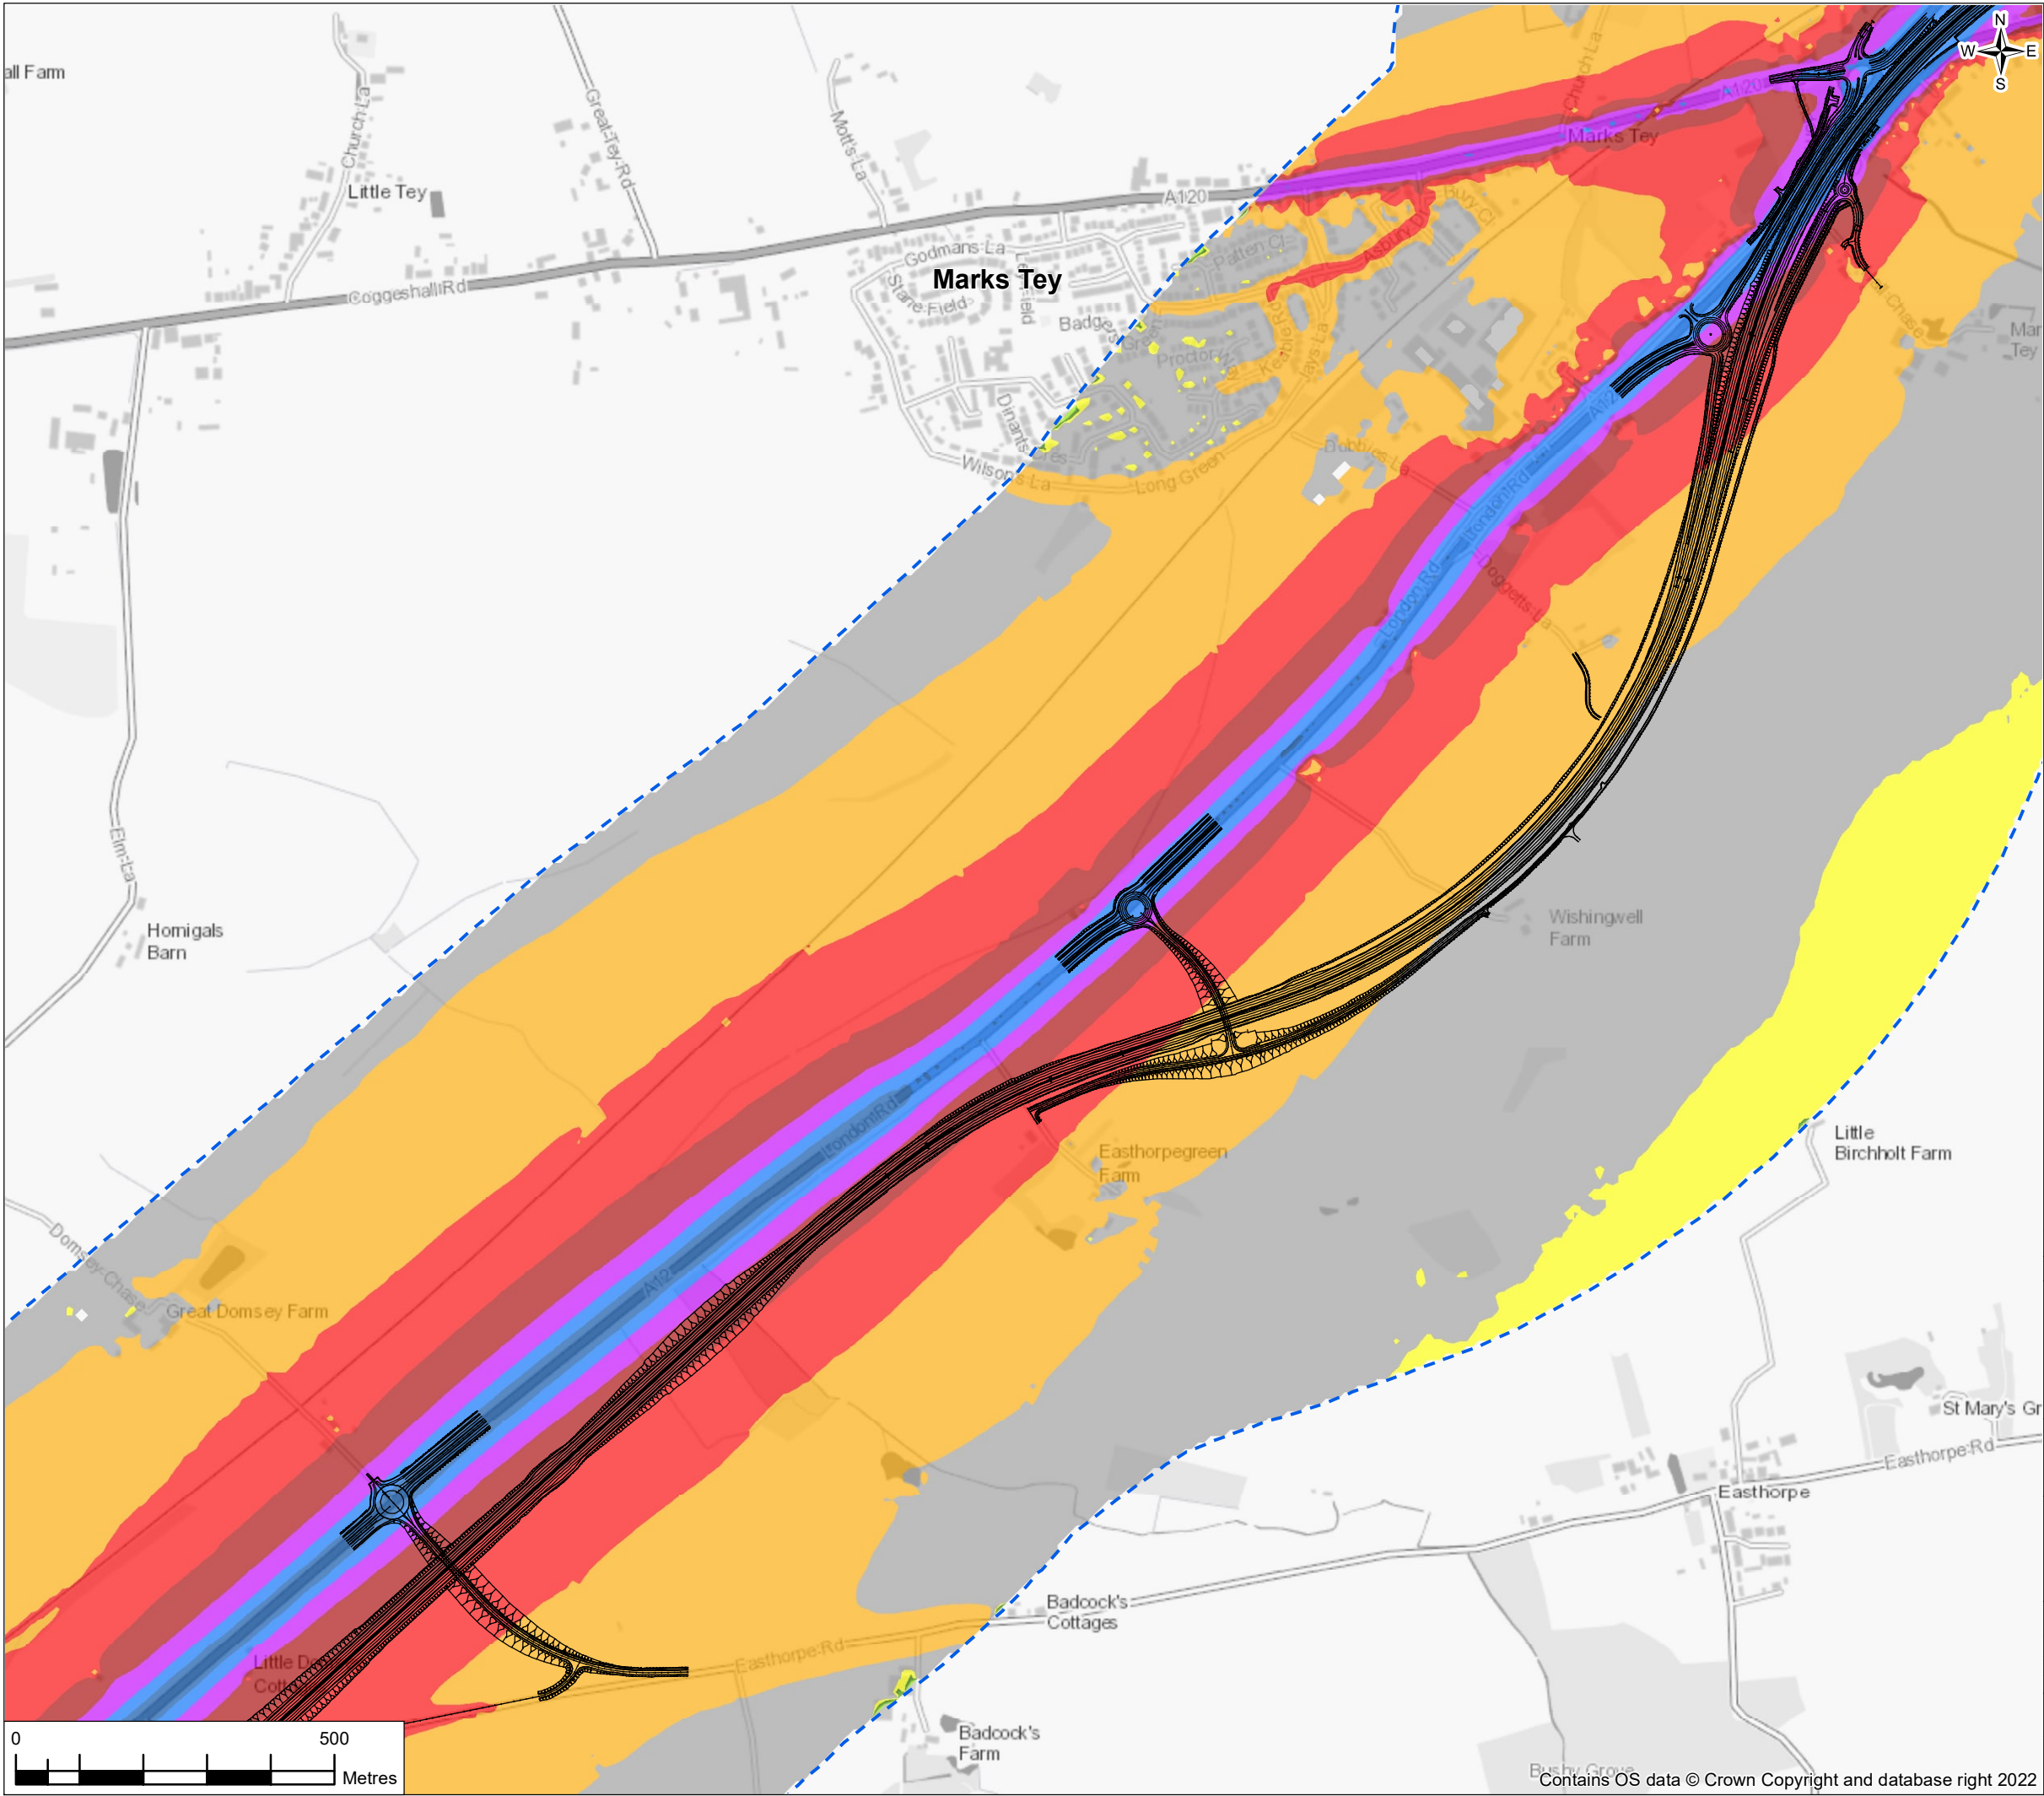


FIGURE 12.6


Legend


— Proposed Scheme

- - - Operational Noise Study Area

Do-Minimum Opening Year Noise Level  $L_{A10,18h}$  dB for the Daytime


- <35
- 35 to 40
- 40 to 45
- 45 to 50
- 50 to 55
- 55 to 60
- 60 to 65
- 65 to 70
- 70 to 75
- 75 to 80
- 80 to 85
- >85

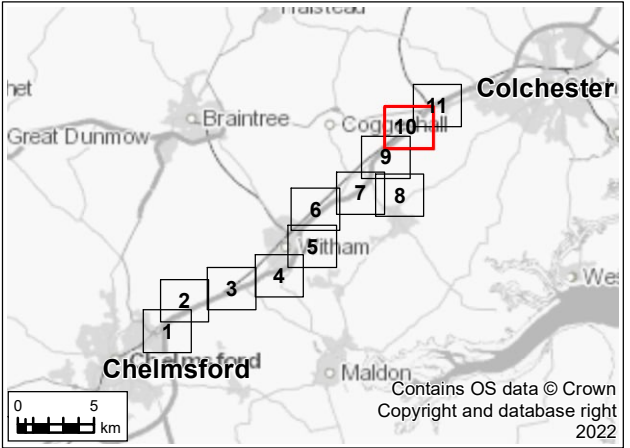

P01	26/07/22	For DCO application		AD	FR	RS	SG
Rev.	Rev. Date	Purpose of revision		Drawn	Check'd	Rev'd	Appr'd
Development Consent Order Drawing Number: TR010060/APP/6.2				APFR Regulation: Regulation 5(2)(a)			
<div>Client</div> <div></div>							
<div>Project</div> <div>REGIONAL DELIVERY PARTNERSHIP A12 CHELMSFORD TO A120 WIDENING SCHEME</div>							
<div>Drawing Title</div> <div>ENVIRONMENTAL STATEMENT DO-MINIMUM NOISE CONTOUR MAP - OPENING YEAR 2027 SHEET 10 OF 11</div>							
<div>Drawing Status</div> <div>S4 – SUITABLE FOR STAGE APPROVAL</div>							
Scale @ A3		1:10000			DO NOT SCALE		
Jacobs No.		B36601D1					
Client No.		HE551497			Rev P01		
<div>Drawing Number</div> <div>HE551497-JAC-LDC-SCHW-SK-GI-0475</div>							

© Copyright 2022 Jacobs U.K. Limited. The concepts and information contained in this document are the property of Jacobs. Use or copying of this document in whole or in part without the written permission of Jacobs constitutes an infringement of copyright. Limitation: This drawing has been prepared on behalf of, and for the exclusive use of Jacobs' Client, and is subject to, and issued in accordance with, the provisions of the contract between Jacobs and the Client. Jacobs accepts no liability or responsibility whatsoever for, or in respect of, any use of, or reliance upon, this drawing by any third party.



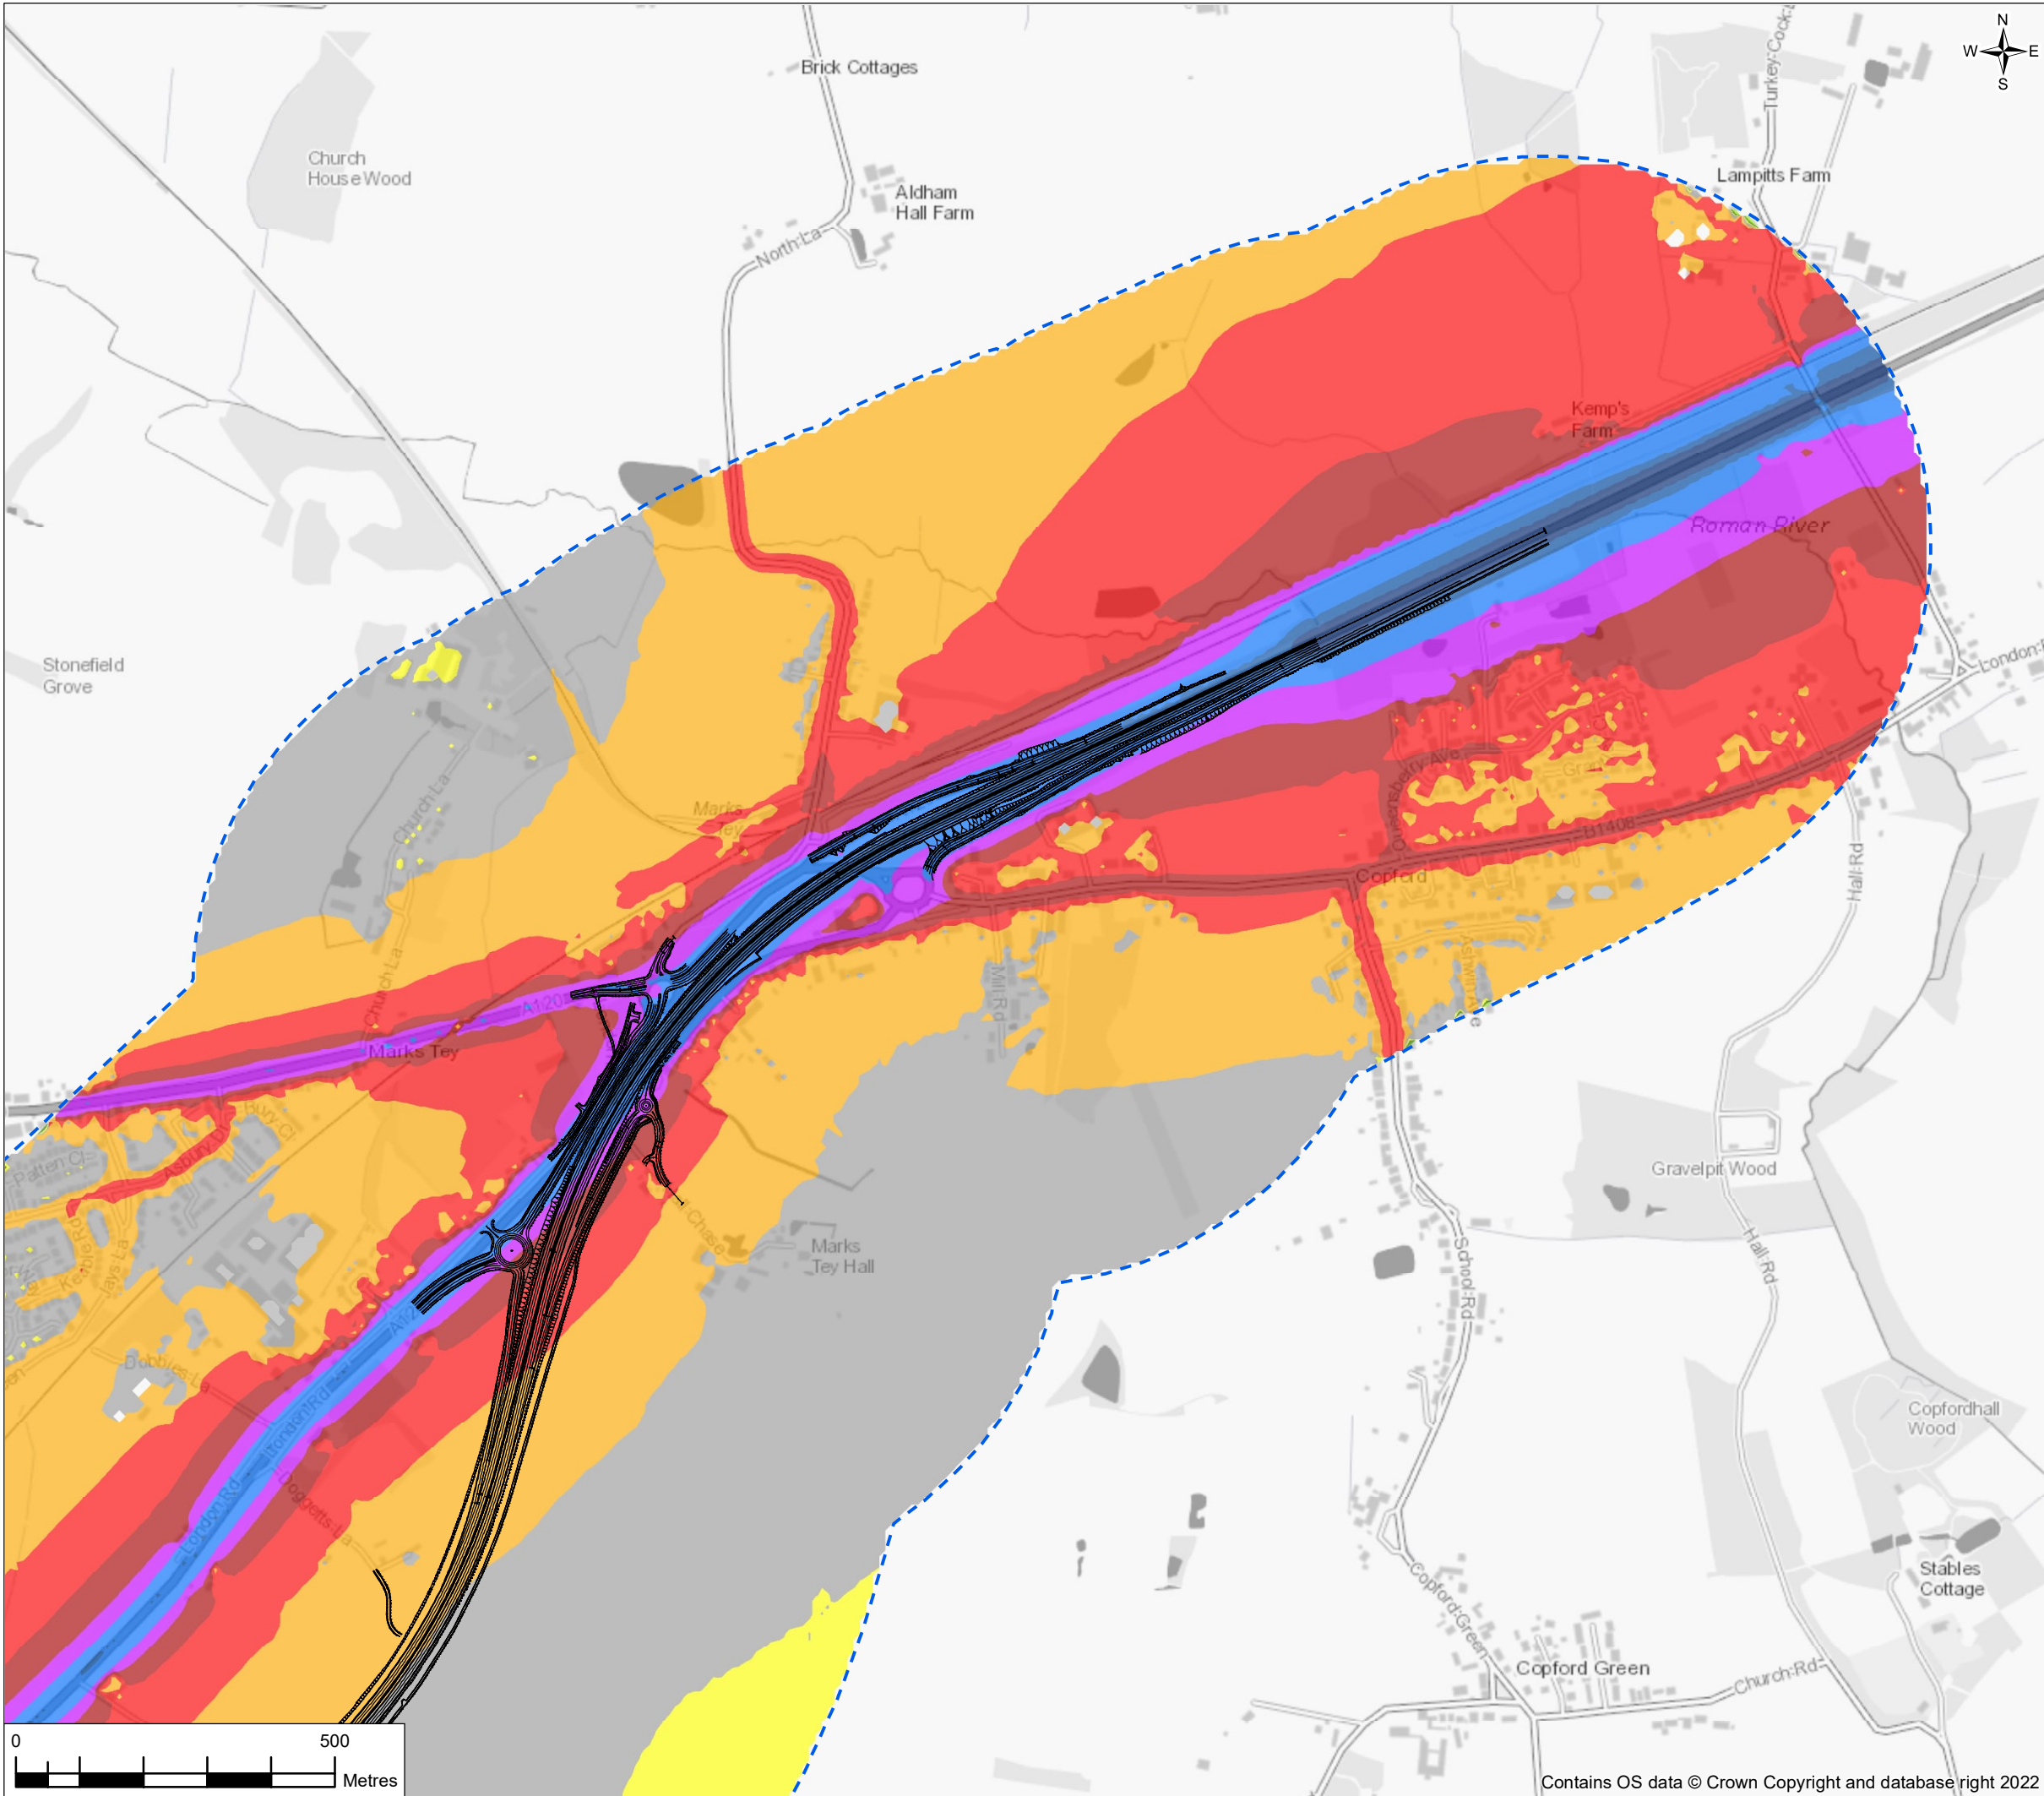

### FIGURE 12.6

**Legend**

- Proposed Scheme
- Operational Noise Study Area

Do-Minimum Opening Year Noise Level  $L_{A10,18h}$  dB for the Daytime

<35
35 to 40
40 to 45
45 to 50
50 to 55
55 to 60
60 to 65
65 to 70
70 to 75
75 to 80
80 to 85
>85

P01	26/07/22	For DCO application	AD	FR	RS	SG
Rev.	Rev. Date	Purpose of revision	Drawn	Check'd	Rev'd	Appr'd
Development Consent Order Drawing Number: TR010060/APP/6.2			APFP Regulation: Regulation 5(2)(a)			
Client 						
Project REGIONAL DELIVERY PARTNERSHIP A12 CHELMSFORD TO A120 WIDENING SCHEME						
Drawing Title ENVIRONMENTAL STATEMENT DO-MINIMUM NOISE CONTOUR MAP - OPENING YEAR 2027 SHEET 11 OF 11						
Drawing Status S4 – SUITABLE FOR STAGE APPROVAL						
Scale @ A3		1:10000	DO NOT SCALE			
Jacobs No.		B36601D1	Rev P01			
Client No.		HE551497				
Drawing Number		HE551497-JAC-LDC-SCHW-SK-GI-0476				

© Copyright 2022 Jacobs U.K. Limited. The concepts and information contained in this document are the property of Jacobs. Use or copying of this document in whole or in part without the written permission of Jacobs constitutes an infringement of copyright. Limitation: This drawing has been prepared on behalf of, and for the exclusive use of Jacobs' Client, and is subject to, and issued in accordance with, the provisions of the contract between Jacobs and the Client. Jacobs accepts no liability or responsibility whatsoever for, or in respect of, any use of, or reliance upon, this drawing by any third party.