

FIGURE 12.7


Legend


— Proposed Scheme

— Operational Noise Study Area

Do-Something Opening Year Noise Level $L_{A10,18h}$ dB for the Daytime

- <35
- 35 to 40
- 40 to 45
- 45 to 50
- 50 to 55
- 55 to 60
- 60 to 65
- 65 to 70
- 70 to 75
- 75 to 80
- 80 to 85
- >85

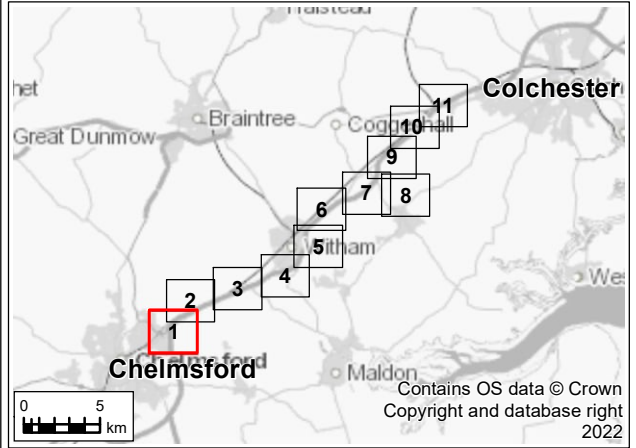

P01	26/07/22	For DCO application		AD	FR	RS	SG
Rev.	Rev. Date	Purpose of revision		Drawn	Check'd	Rev'd	Appr'd
Development Consent Order Drawing Number: TR010060/APP/6.2				APFP Regulation: Regulation 5(2)(a)			
Client							
Project REGIONAL DELIVERY PARTNERSHIP A12 CHELMSFORD TO A120 WIDENING SCHEME							
Drawing Title		ENVIRONMENTAL STATEMENT DO-SOMETHING NOISE CONTOUR MAP - OPENING YEAR 2027 SHEET 1 OF 11					
Drawing Status		S4 – SUITABLE FOR STAGE APPROVAL					
Scale @ A3		1:10000				DO NOT SCALE Rev P01	
Jacobs No.		B36601D1					
Client No.		HE551497					
Drawing Number		HE551497-JAC-LDC-SCHW-SK-GI-0125					

© Copyright 2022 Jacobs U.K. Limited. The concepts and information contained in this document are the property of Jacobs. Use or copying of this document in whole or in part without the written permission of Jacobs constitutes an infringement of copyright.
Limitation: This drawing has been prepared on behalf of, and for the exclusive use of Jacobs' Client, and is subject to, and issued in accordance with, the provisions of the contract between Jacobs and the Client. Jacobs accepts no liability or responsibility whatsoever for, or in respect of, any use of, or reliance upon, this drawing by any third party.

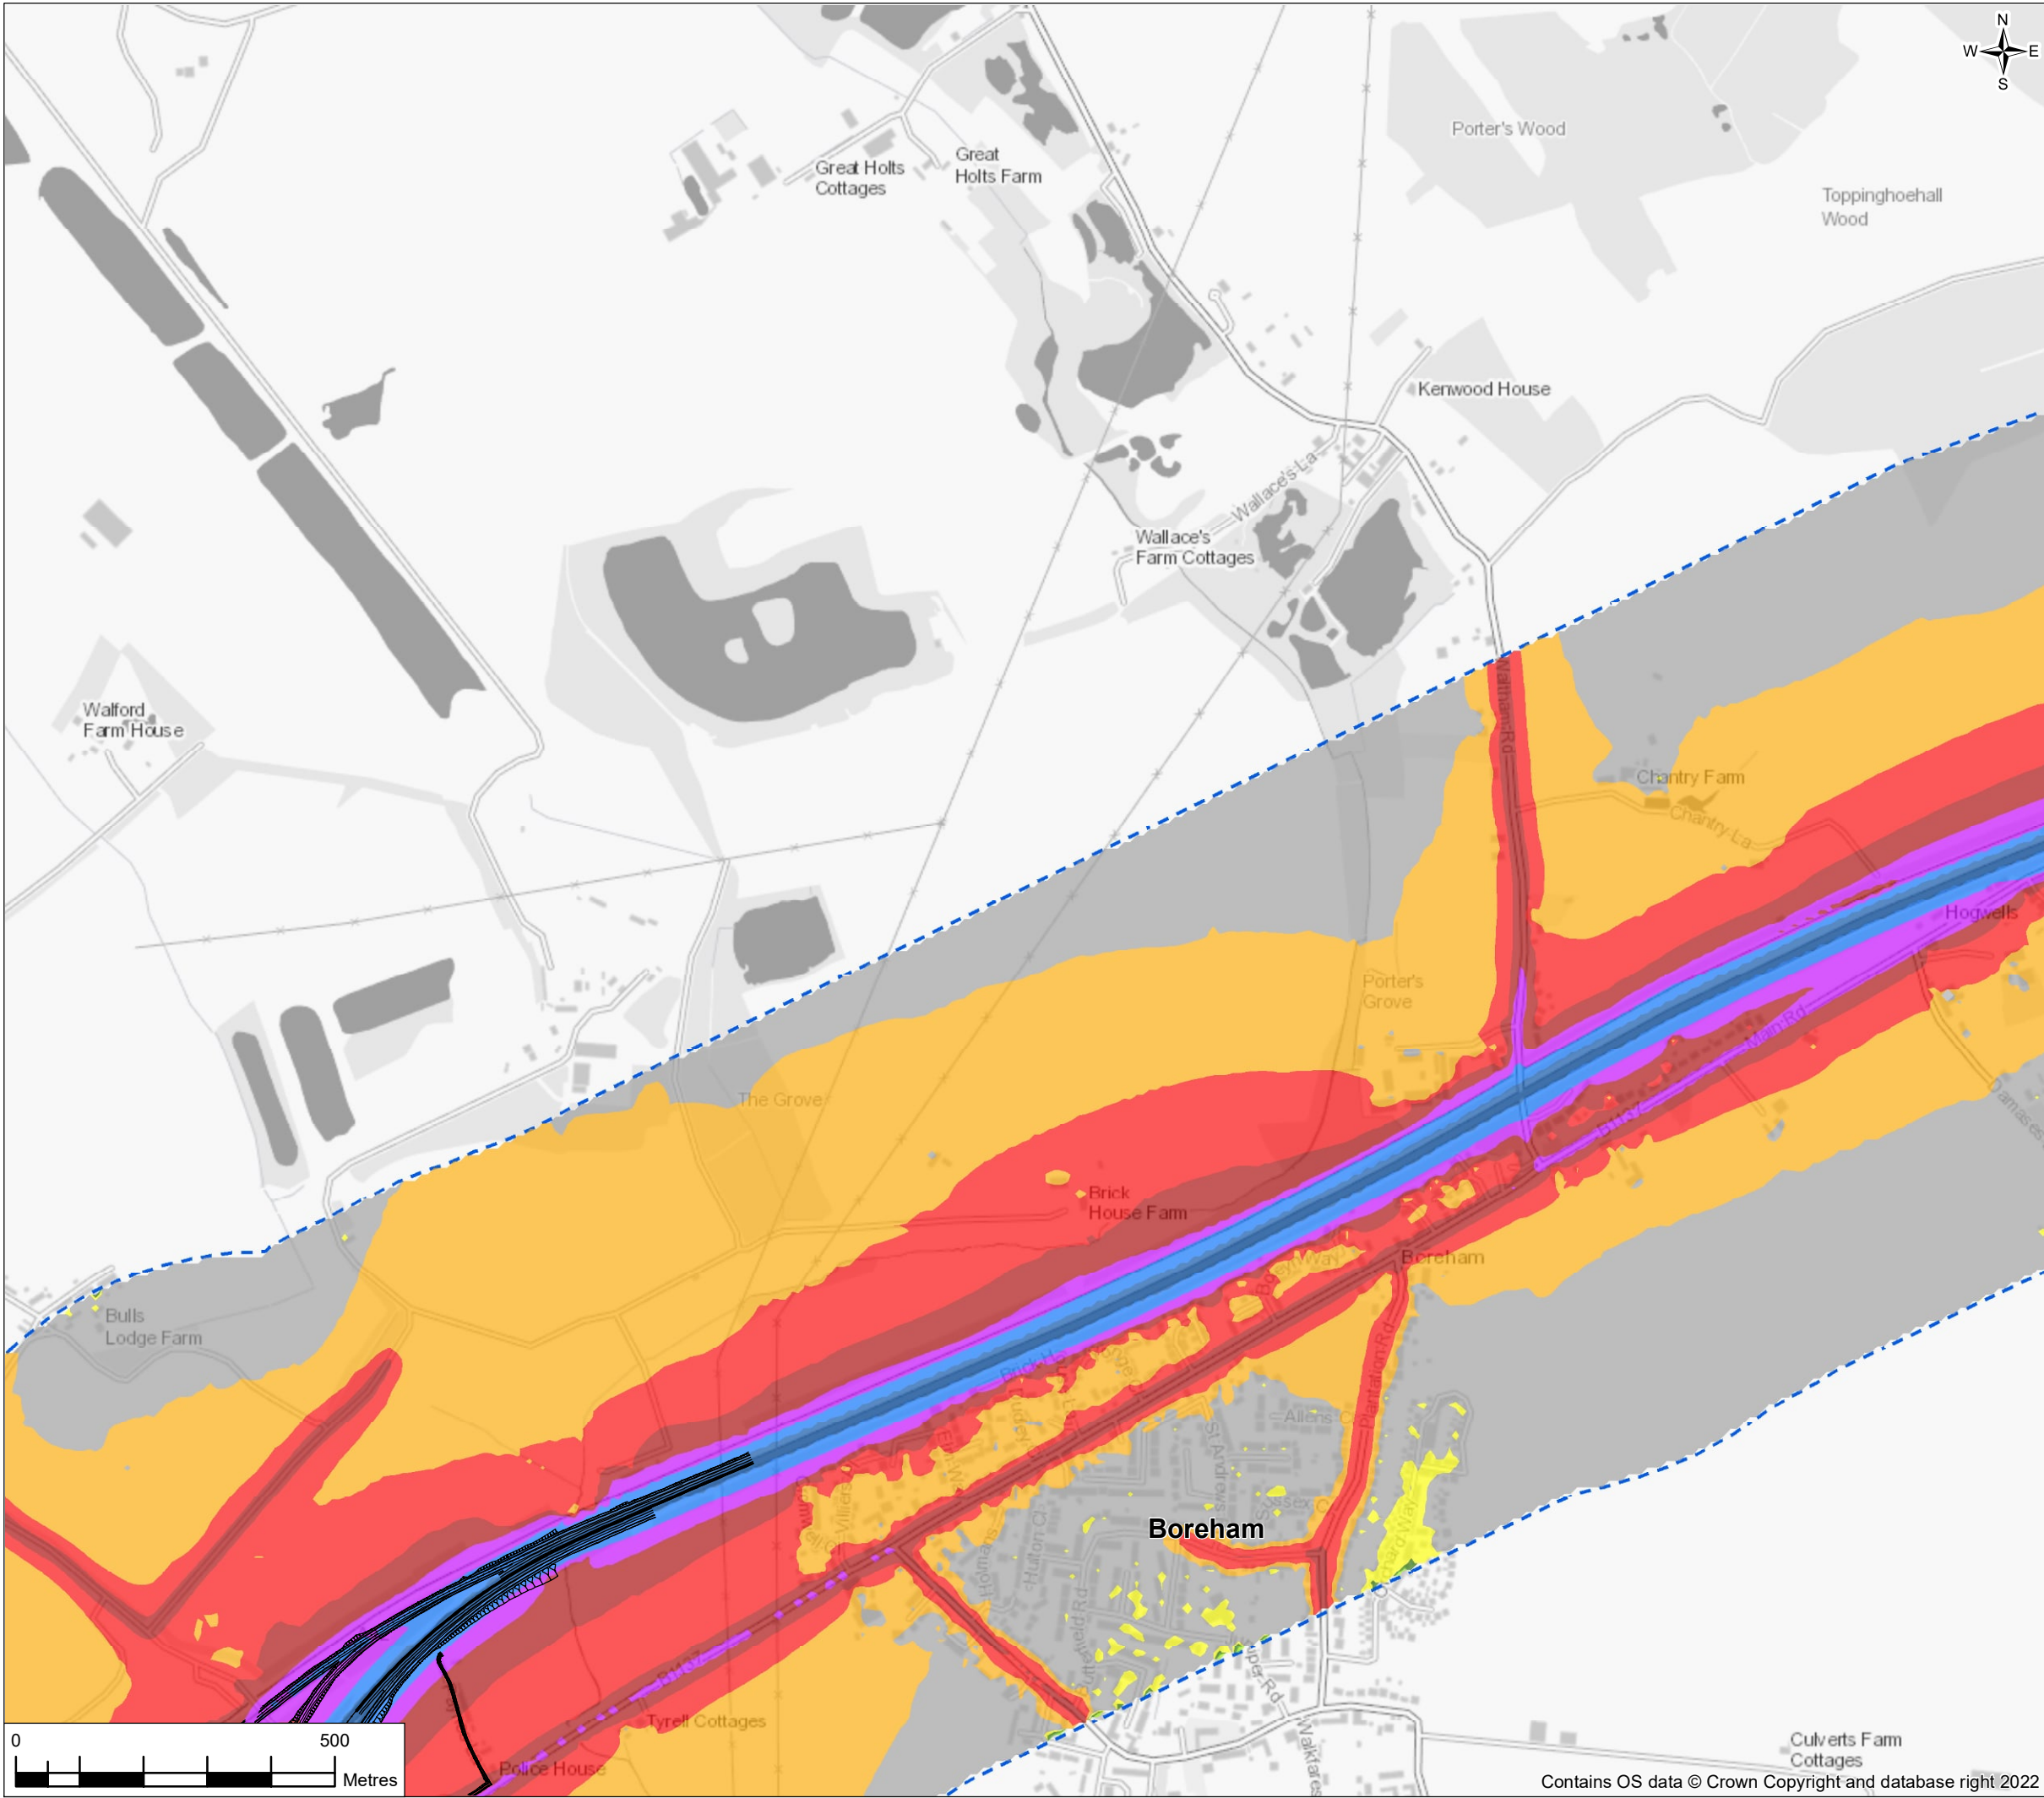


FIGURE 12.7

Legend

— Proposed Scheme

▭ Operational Noise Study Area

Do-Something Opening Year Noise Level $L_{A10,18h}$ dB for the Daytime


<35
35 to 40
40 to 45
45 to 50
50 to 55
55 to 60
60 to 65
65 to 70
70 to 75
75 to 80
80 to 85
>85

P01	26/07/22	For DCO application	AD	FR	RS	SG
Rev.	Rev. Date	Purpose of revision	Drawn	Check'd	Rev'd	Appr'd
Development Consent Order Drawing Number: TR010060/APP/6.2			APFP Regulation: Regulation 5(2)(a)			
<div></div>						
Project REGIONAL DELIVERY PARTNERSHIP A12 CHELMSFORD TO A120 WIDENING SCHEME						
Drawing Title ENVIRONMENTAL STATEMENT DO-SOMETHING NOISE CONTOUR MAP - OPENING YEAR 2027 SHEET 2 OF 11						
Drawing Status S4 – SUITABLE FOR STAGE APPROVAL						
Scale @ A3		1:10000		DO NOT SCALE		
Jacobs No.		B36601D1		Rev P01		
Client No.		HE551497				
Drawing Number		HE551497-JAC-LDC-SCHW-SK-GI-0126				

© Copyright 2022 Jacobs U.K. Limited. The concepts and information contained in this document are the property of Jacobs. Use or copying of this document in whole or in part without the written permission of Jacobs constitutes an infringement of copyright. Limitation: This drawing has been prepared on behalf of, and for the exclusive use of Jacobs' Client, and is subject to, and issued in accordance with, the provisions of the contract between Jacobs and the Client. Jacobs accepts no liability or responsibility whatsoever for, or in respect of, any use of, or reliance upon, this drawing by any third party.

Contains OS data © Crown Copyright and database right 2022

FIGURE 12.7

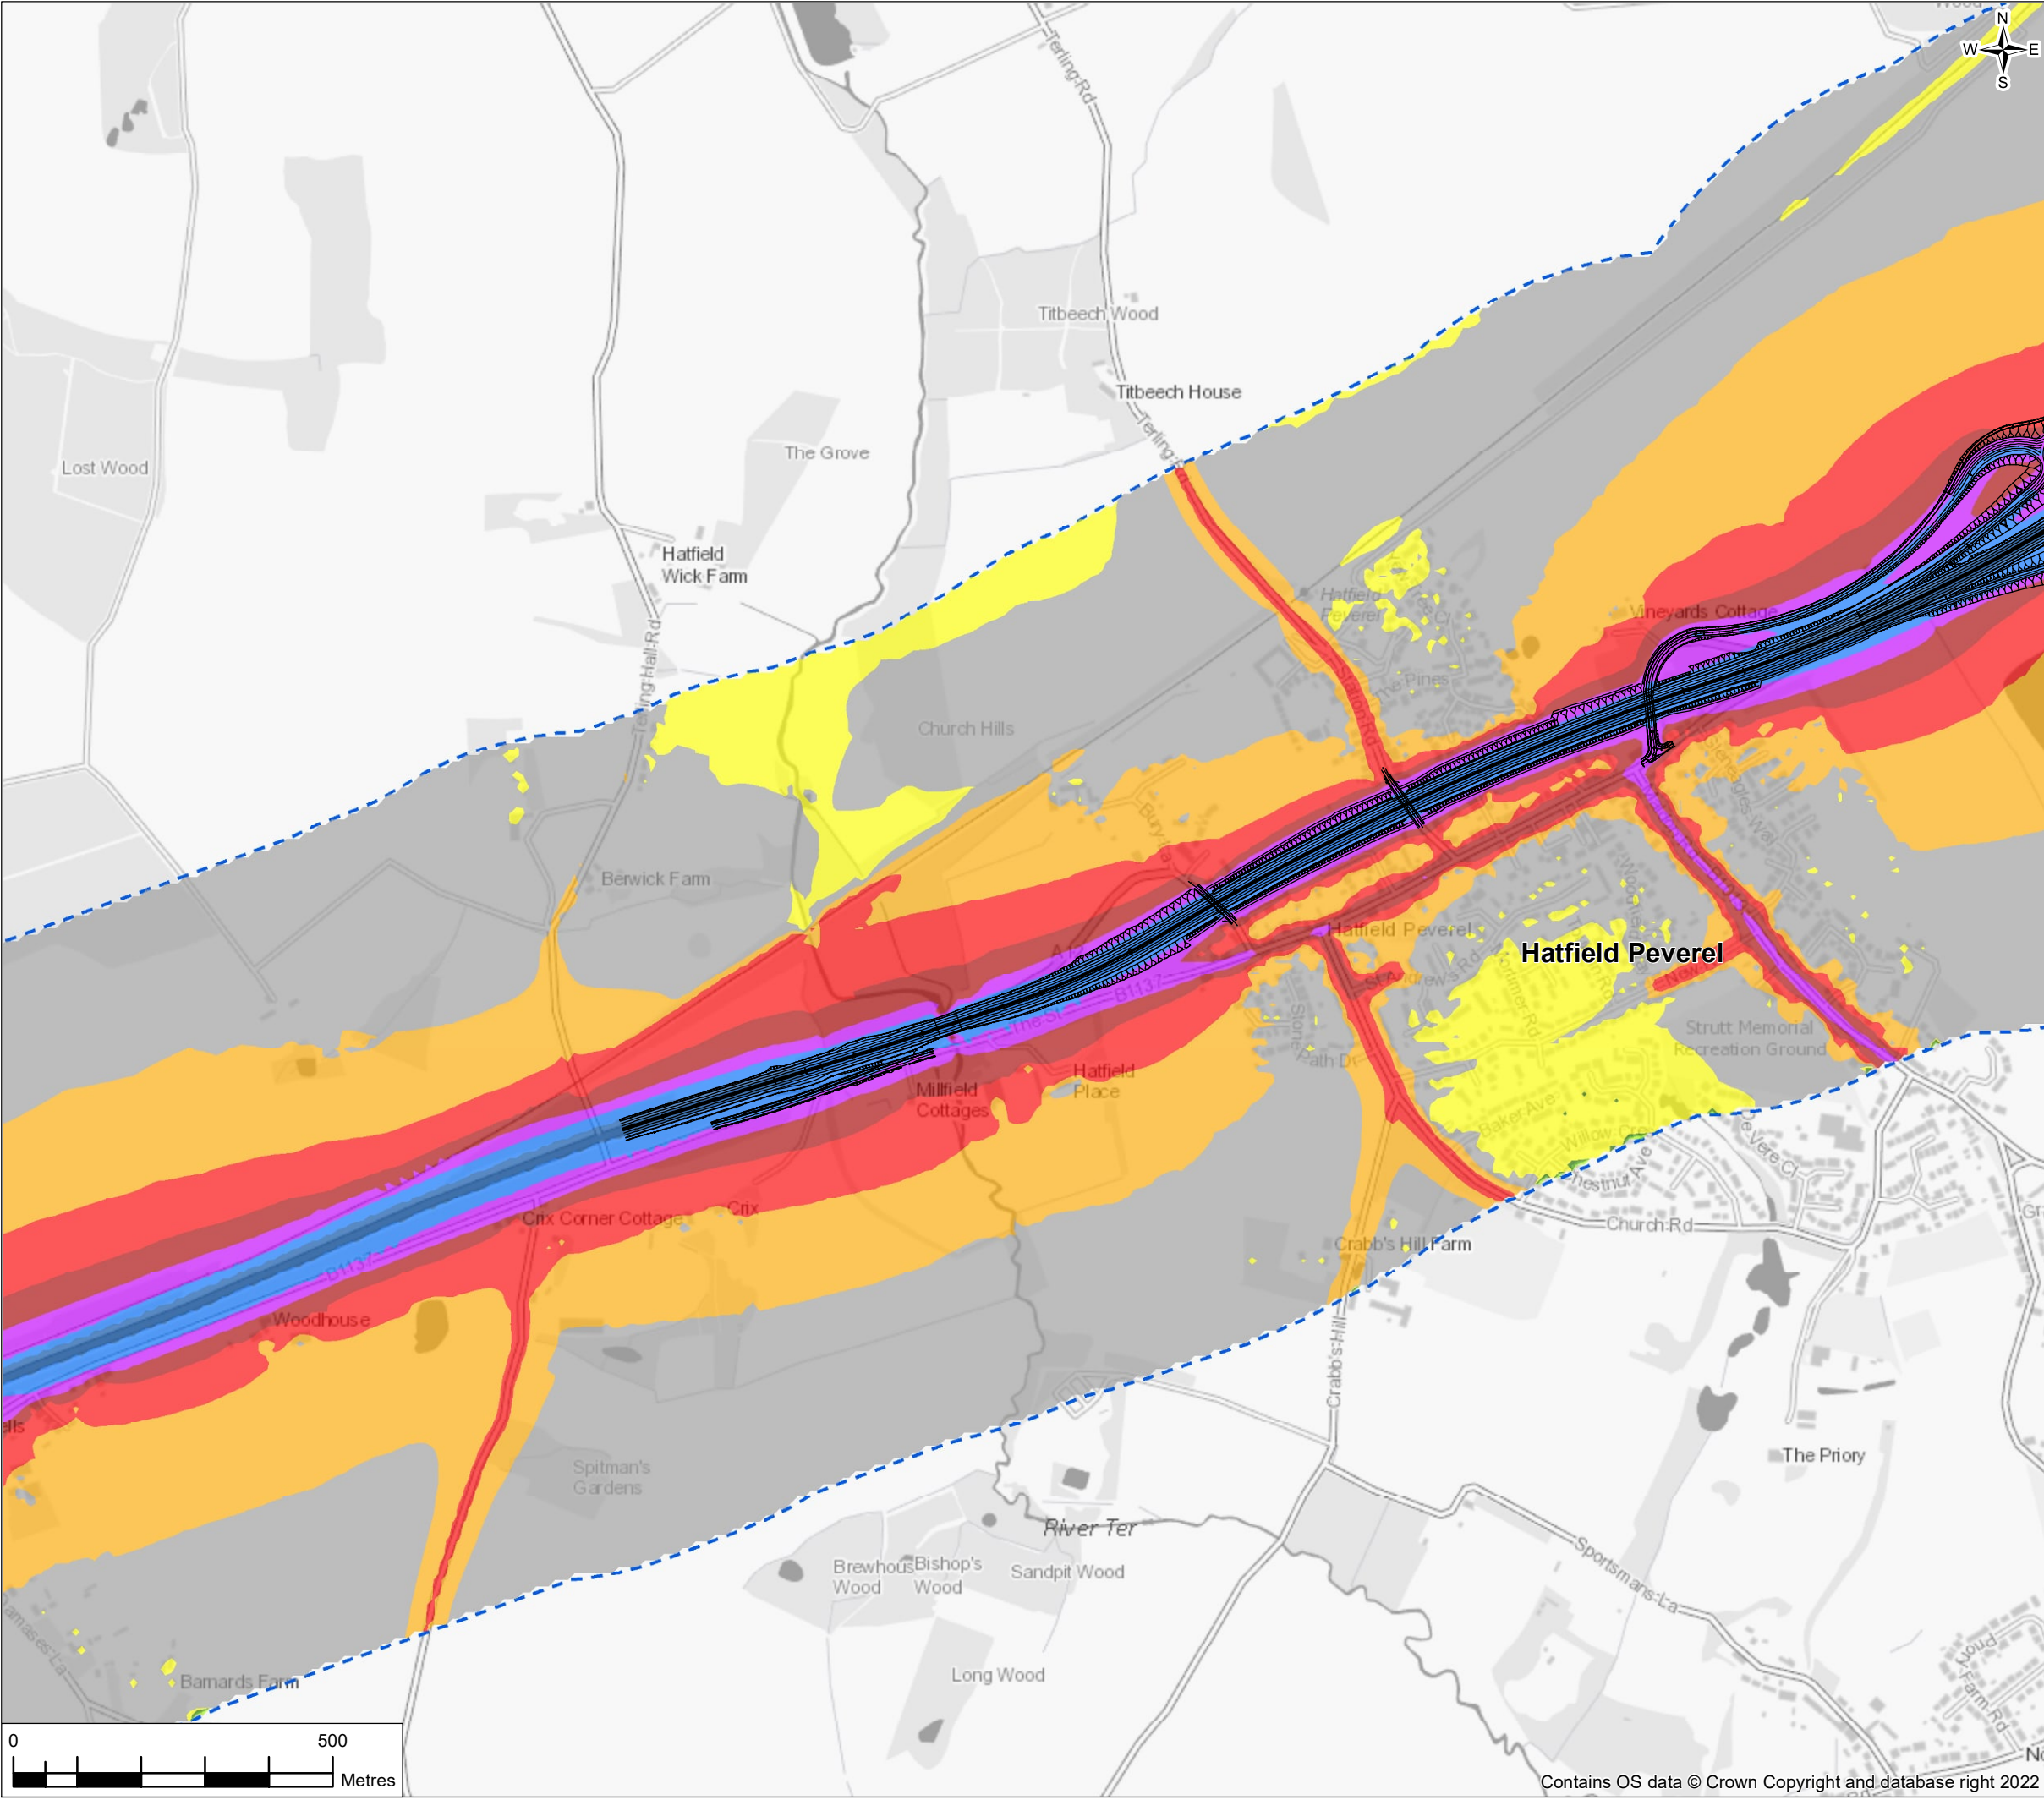


Legend


— Proposed Scheme

--- Operational Noise Study Area

Do-Something Opening Year Noise Level $L_{A10,18h}$ dB for the Daytime

<35
35 to 40
40 to 45
45 to 50
50 to 55
55 to 60
60 to 65
65 to 70
70 to 75
75 to 80
80 to 85
>85

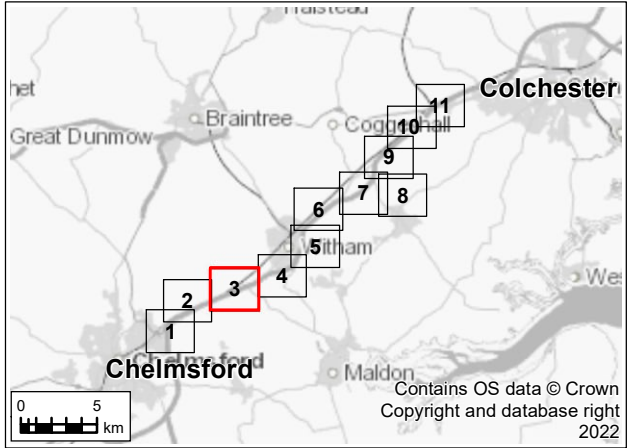

P01	26/07/22	For DCO application		AD	FR	RS	SG
Rev.	Rev. Date	Purpose of revision		Drawn	Check'd	Rev'd	Appr'd
Development Consent Order Drawing Number: TR010060/APP/6.2				APFP Regulation: Regulation 5(2)(a)			
Client <div>national highways</div>							
Project REGIONAL DELIVERY PARTNERSHIP A12 CHELMSFORD TO A120 WIDENING SCHEME							
Drawing Title ENVIRONMENTAL STATEMENT DO-SOMETHING NOISE CONTOUR MAP - OPENING YEAR 2027 SHEET 3 OF 11							
Drawing Status S4 – SUITABLE FOR STAGE APPROVAL							
Scale @ A3		1:10000			DO NOT SCALE		
Jacobs No.		B36601D1					
Client No.		HE551497			Rev P01		
Drawing Number HE551497-JAC-LDC-SCHW-SK-GI-0127							

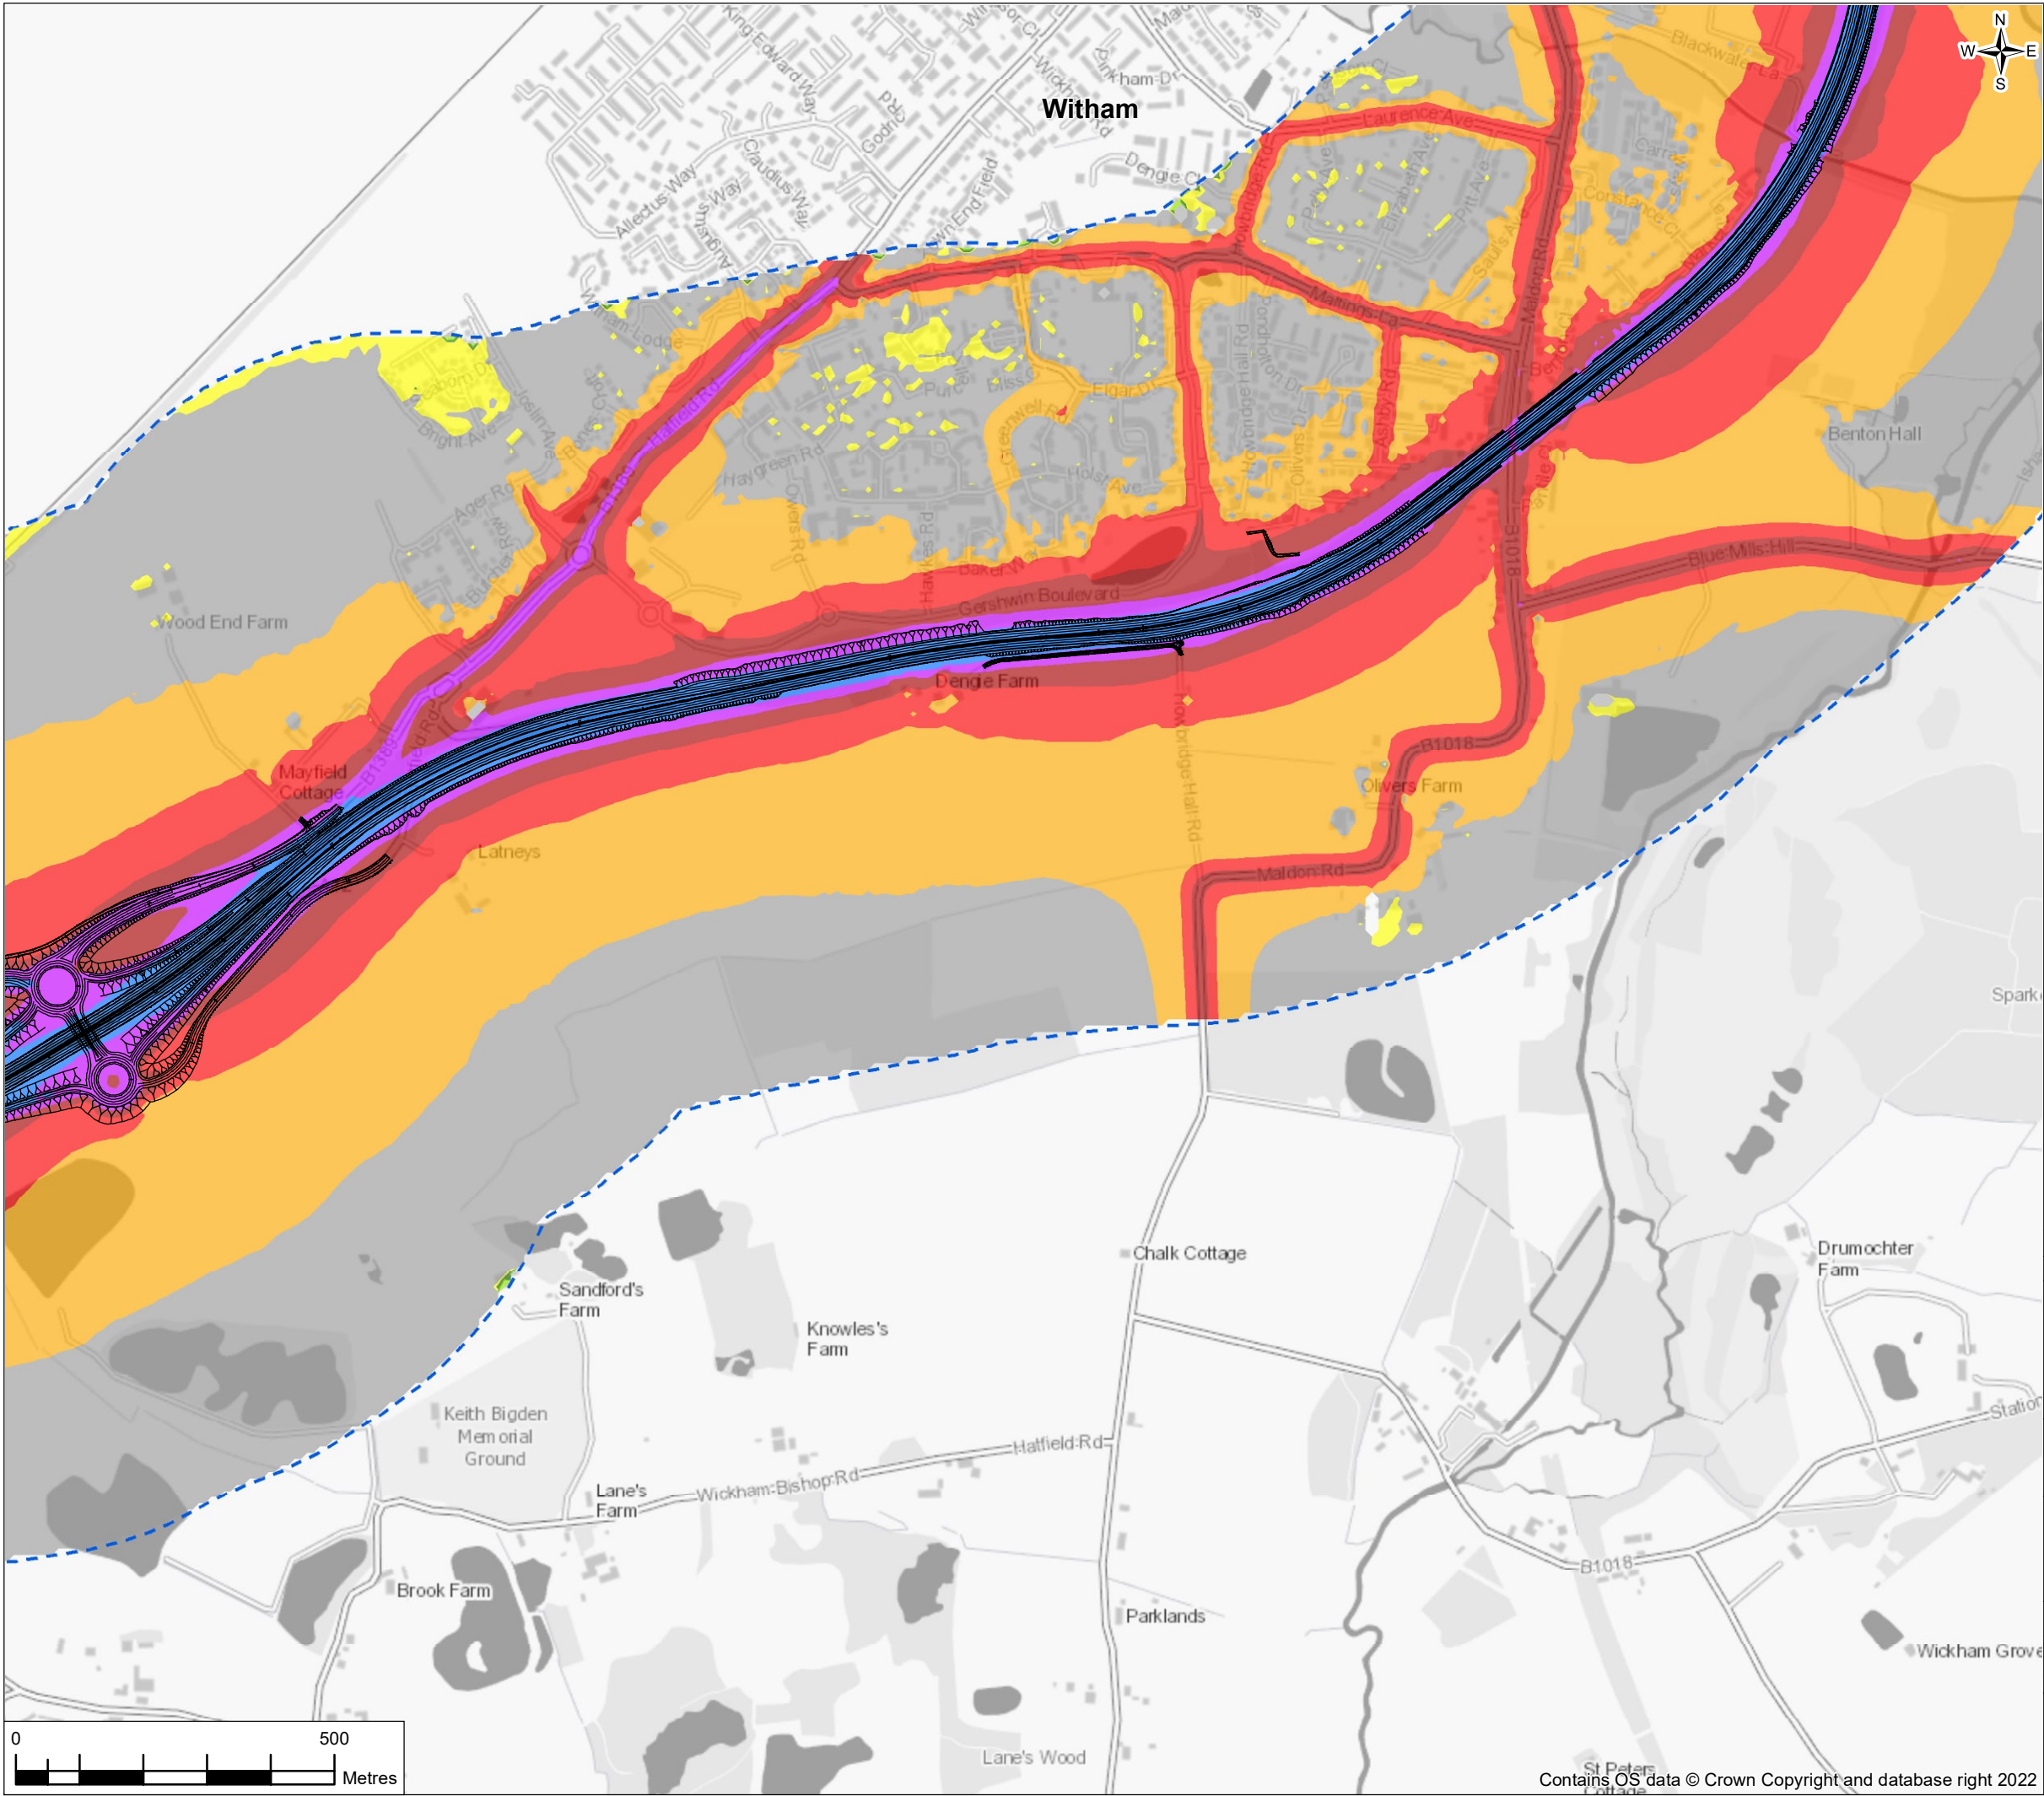


FIGURE 12.7


Legend

— Proposed Scheme

--- Operational Noise Study Area

Do-Something Opening Year Noise Level $L_{A10,18h}$ dB for the Daytime

- <35
- 35 to 40
- 40 to 45
- 45 to 50
- 50 to 55
- 55 to 60
- 60 to 65
- 65 to 70
- 70 to 75
- 75 to 80
- 80 to 85
- >85

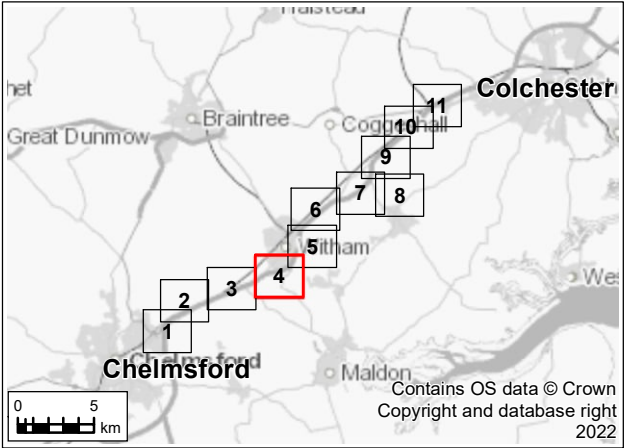

P01	26/07/22	For DCO application		AD	FR	RS	SG
Rev.	Rev. Date	Purpose of revision		Drawn	Check'd	Rev'd	Appr'd
Development Consent Order Drawing Number: TR010060/APP/6.2				APFP Regulation: Regulation 5(2)(a)			
Client							
Project		REGIONAL DELIVERY PARTNERSHIP A12 CHELMSFORD TO A120 WIDENING SCHEME					
Drawing Title		ENVIRONMENTAL STATEMENT DO-SOMETHING NOISE CONTOUR MAP - OPENING YEAR 2027 SHEET 4 OF 11					
Drawing Status		S4 – SUITABLE FOR STAGE APPROVAL					
Scale @ A3	1:10000					DO NOT SCALE Rev P01	
Jacobs No.	B36601D1						
Client No.	HE551497						
Drawing Number		HE551497-JAC-LDC-SCHW-SK-GI-0128					

© Copyright 2022 Jacobs U.K. Limited. The concepts and information contained in this document are the property of Jacobs. Use or copying of this document in whole or in part without the written permission of Jacobs constitutes an infringement of copyright.

Limitation: This drawing has been prepared on behalf of, and for the exclusive use of Jacobs' Client, and is subject to, and issued in accordance with, the provisions of the contract between Jacobs and the Client. Jacobs accepts no liability or responsibility whatsoever for, in respect of any use of, or reliance upon, this drawing by any third party.

© Copyright 2022 Jacobs U.K. Limited. The concepts and information contained in this document are the property of Jacobs. Use or copying of this document in whole or in part without the written permission of Jacobs constitutes an infringement of copyright. Limitation: This drawing has been prepared on behalf of, and for the exclusive use of Jacobs' Client, and is subject to, and issued in accordance with, the provisions of the contract between Jacobs and the Client. Jacobs accepts no liability or responsibility whatsoever for, or in respect of, any use of, or reliance upon, this drawing by any third party.

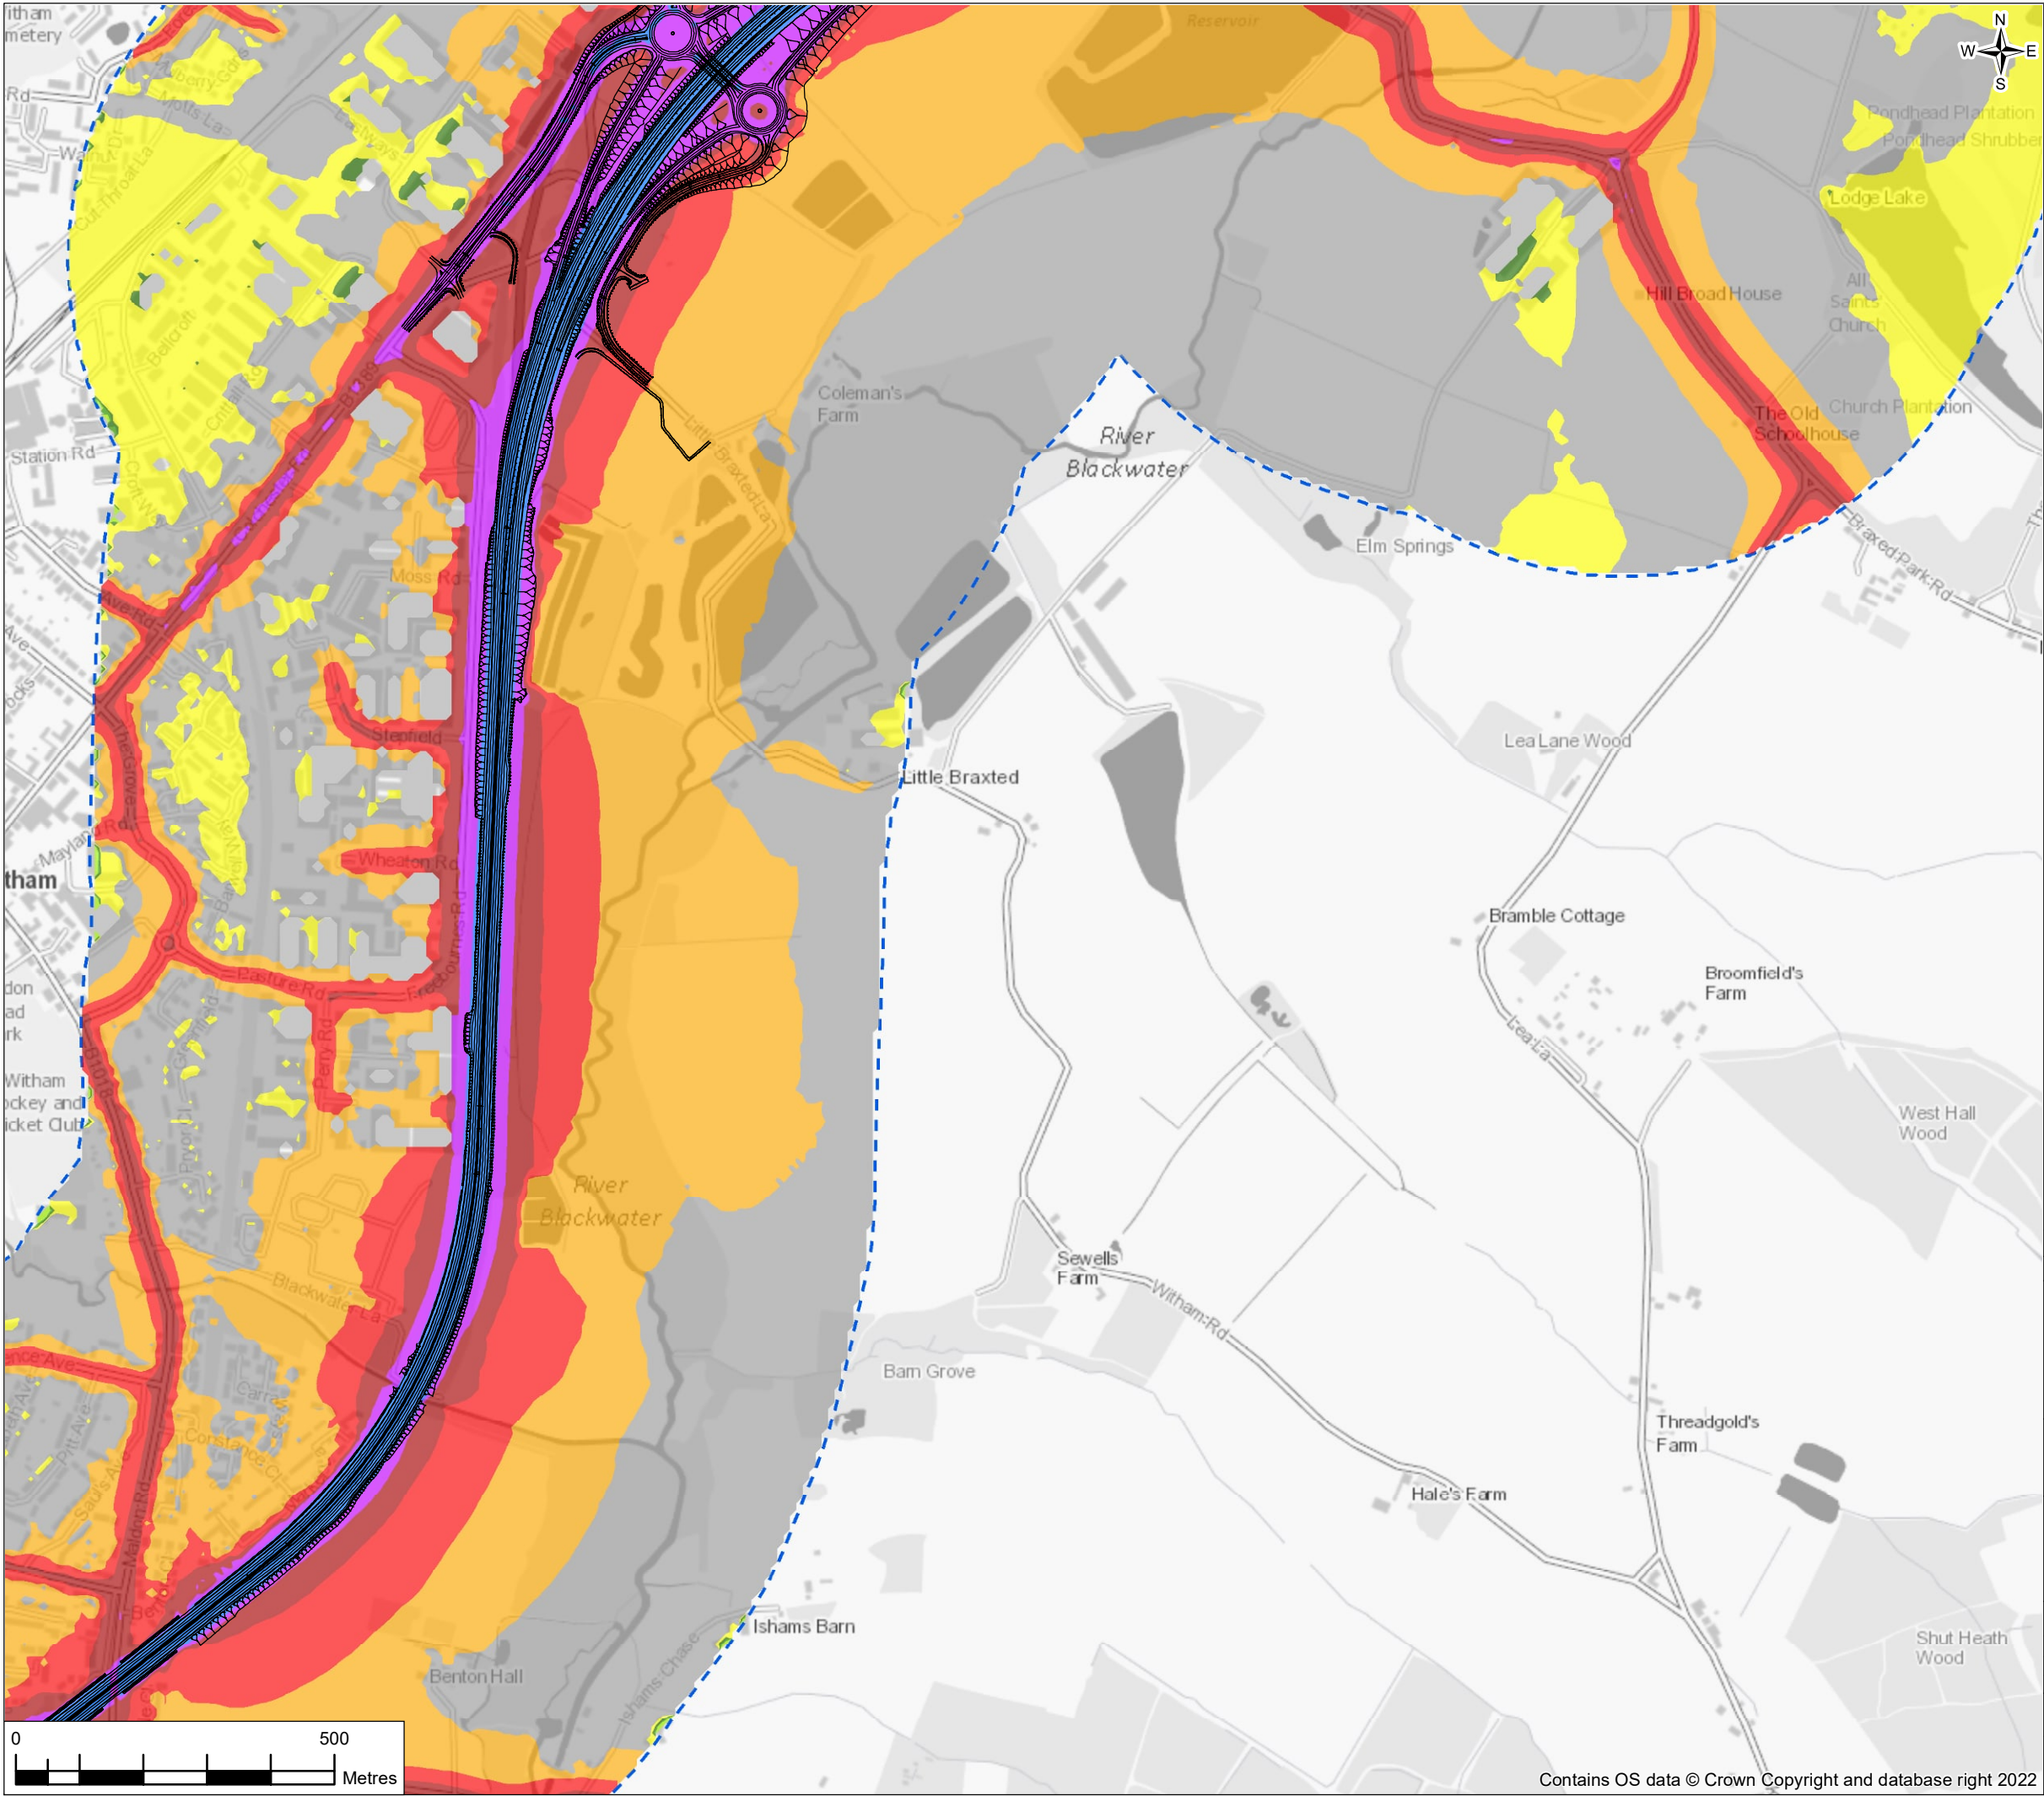


FIGURE 12.7


Legend


— Proposed Scheme

— Operational Noise Study Area

Do-Something Opening Year Noise Level $L_{A10,18h}$ dB for the Daytime

- <35
- 35 to 40
- 40 to 45
- 45 to 50
- 50 to 55
- 55 to 60
- 60 to 65
- 65 to 70
- 70 to 75
- 75 to 80
- 80 to 85
- >85

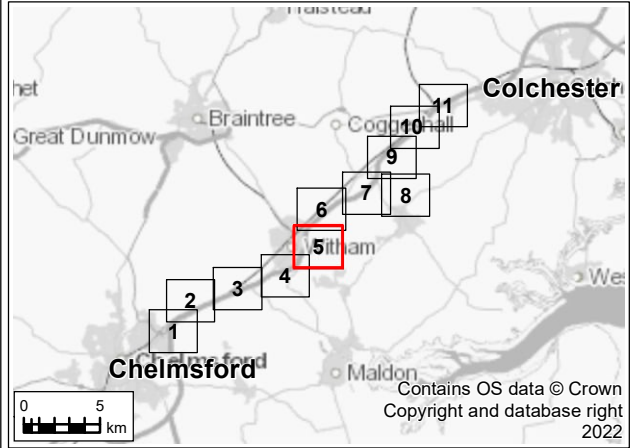

P01	26/07/22	For DCO application			AD	FR	RS	SG
Rev.	Rev. Date	Purpose of revision			Drawn	Check'd	Rev'd	Appr'd
Development Consent Order Drawing Number: TR010060/APP/6.2					APFP Regulation: Regulation 5(2)(a)			
Client								
 national highways								
Project								
REGIONAL DELIVERY PARTNERSHIP A12 CHELMSFORD TO A120 WIDENING SCHEME								
Drawing Title								
ENVIRONMENTAL STATEMENT DO-SOMETHING NOISE CONTOUR MAP - OPENING YEAR 2027 SHEET 5 OF 11								
Drawing Status								
S4 – SUITABLE FOR STAGE APPROVAL								
Scale @ A3		1:10000				DO NOT SCALE		
Jacobs No.		B36601D1						
Client No.		HE551497				Rev P01		
Drawing Number								
HE551497-JAC-LDC-SCHW-SK-GI-0477								

© Copyright 2022 Jacobs U.K. Limited. The concepts and information contained in this document are the property of Jacobs. Use or copying of this document in whole or in part without the written permission of Jacobs constitutes an infringement of copyright. Limitation: This drawing has been prepared on behalf of, and for the exclusive use of Jacobs' Client, and is subject to, and issued in accordance with, the provisions of the contract between Jacobs and the Client. Jacobs accepts no liability or responsibility whatsoever for, or in respect of, any use of, or reliance upon, this drawing by any third party.

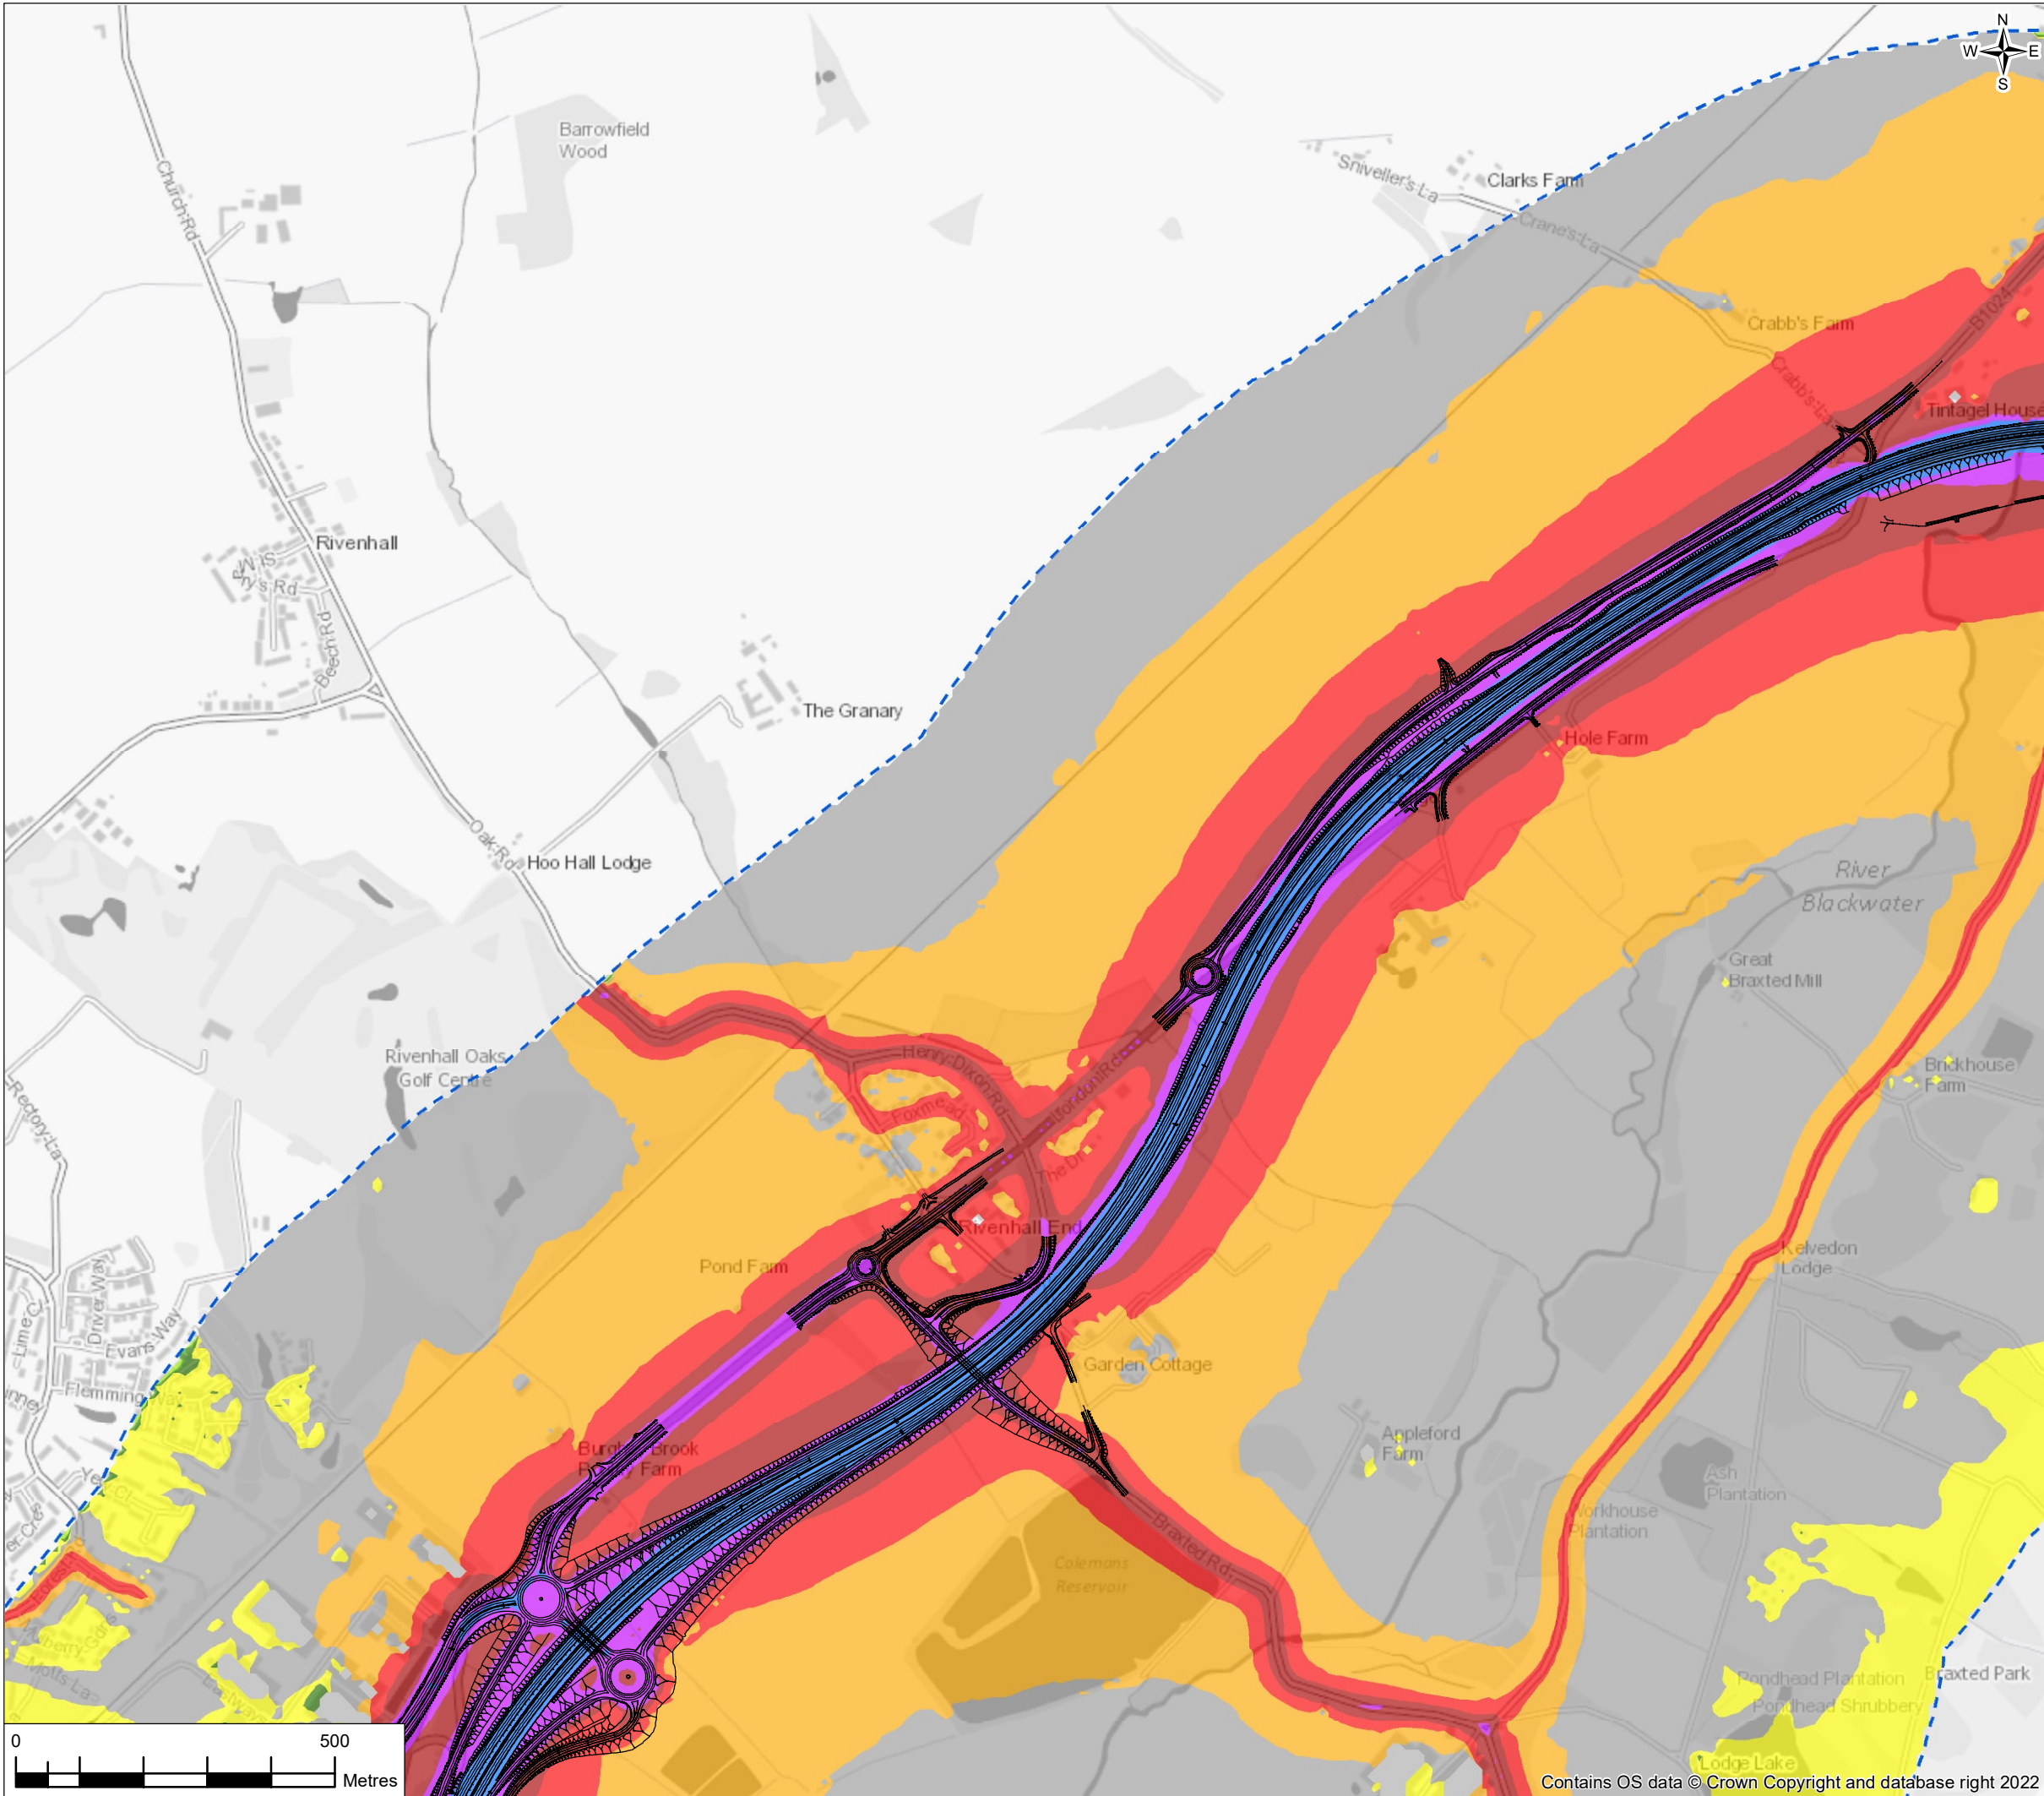


FIGURE 12.7

Legend

— Proposed Scheme

— Operational Noise Study Area

Do-Something Opening Year Noise Level $L_{A10,18h}$ dB for the Daytime

<35
35 to 40
40 to 45
45 to 50
50 to 55
55 to 60
60 to 65
65 to 70
70 to 75
75 to 80
80 to 85
>85

P01	26/07/22	For DCO application	AD	FR	RS	SG
Rev.	Rev. Date	Purpose of revision	Drawn	Check'd	Rev'd	Appr'd
Development Consent Order Drawing Number: TR010060/APP/6.2			APFP Regulation: Regulation 5(2)(a)			
Client 						
Project REGIONAL DELIVERY PARTNERSHIP A12 CHELMSFORD TO A120 WIDENING SCHEME						
Drawing Title ENVIRONMENTAL STATEMENT DO-SOMETHING NOISE CONTOUR MAP - OPENING YEAR 2027 SHEET 6 OF 11						
Drawing Status S4 – SUITABLE FOR STAGE APPROVAL						
Scale @ A3		1:10000		DO NOT SCALE		
Jacobs No.		B36601D1		Rev P01		
Client No.		HE551497				
Drawing Number HE551497-JAC-LDC-SCHW-SK-GI-0478						

© Copyright 2022 Jacobs U.K. Limited. The concepts and information contained in this document are the property of Jacobs. Use or copying of this document in whole or in part without the written permission of Jacobs constitutes an infringement of copyright.

Limitation: This drawing has been prepared on behalf of, and for the exclusive use of Jacobs' Client, and is subject to, and issued in accordance with, the provisions of the contract between Jacobs and the Client. Jacobs accepts no liability or responsibility whatsoever for, or in respect of, any use of, or reliance upon, this drawing by any third party.

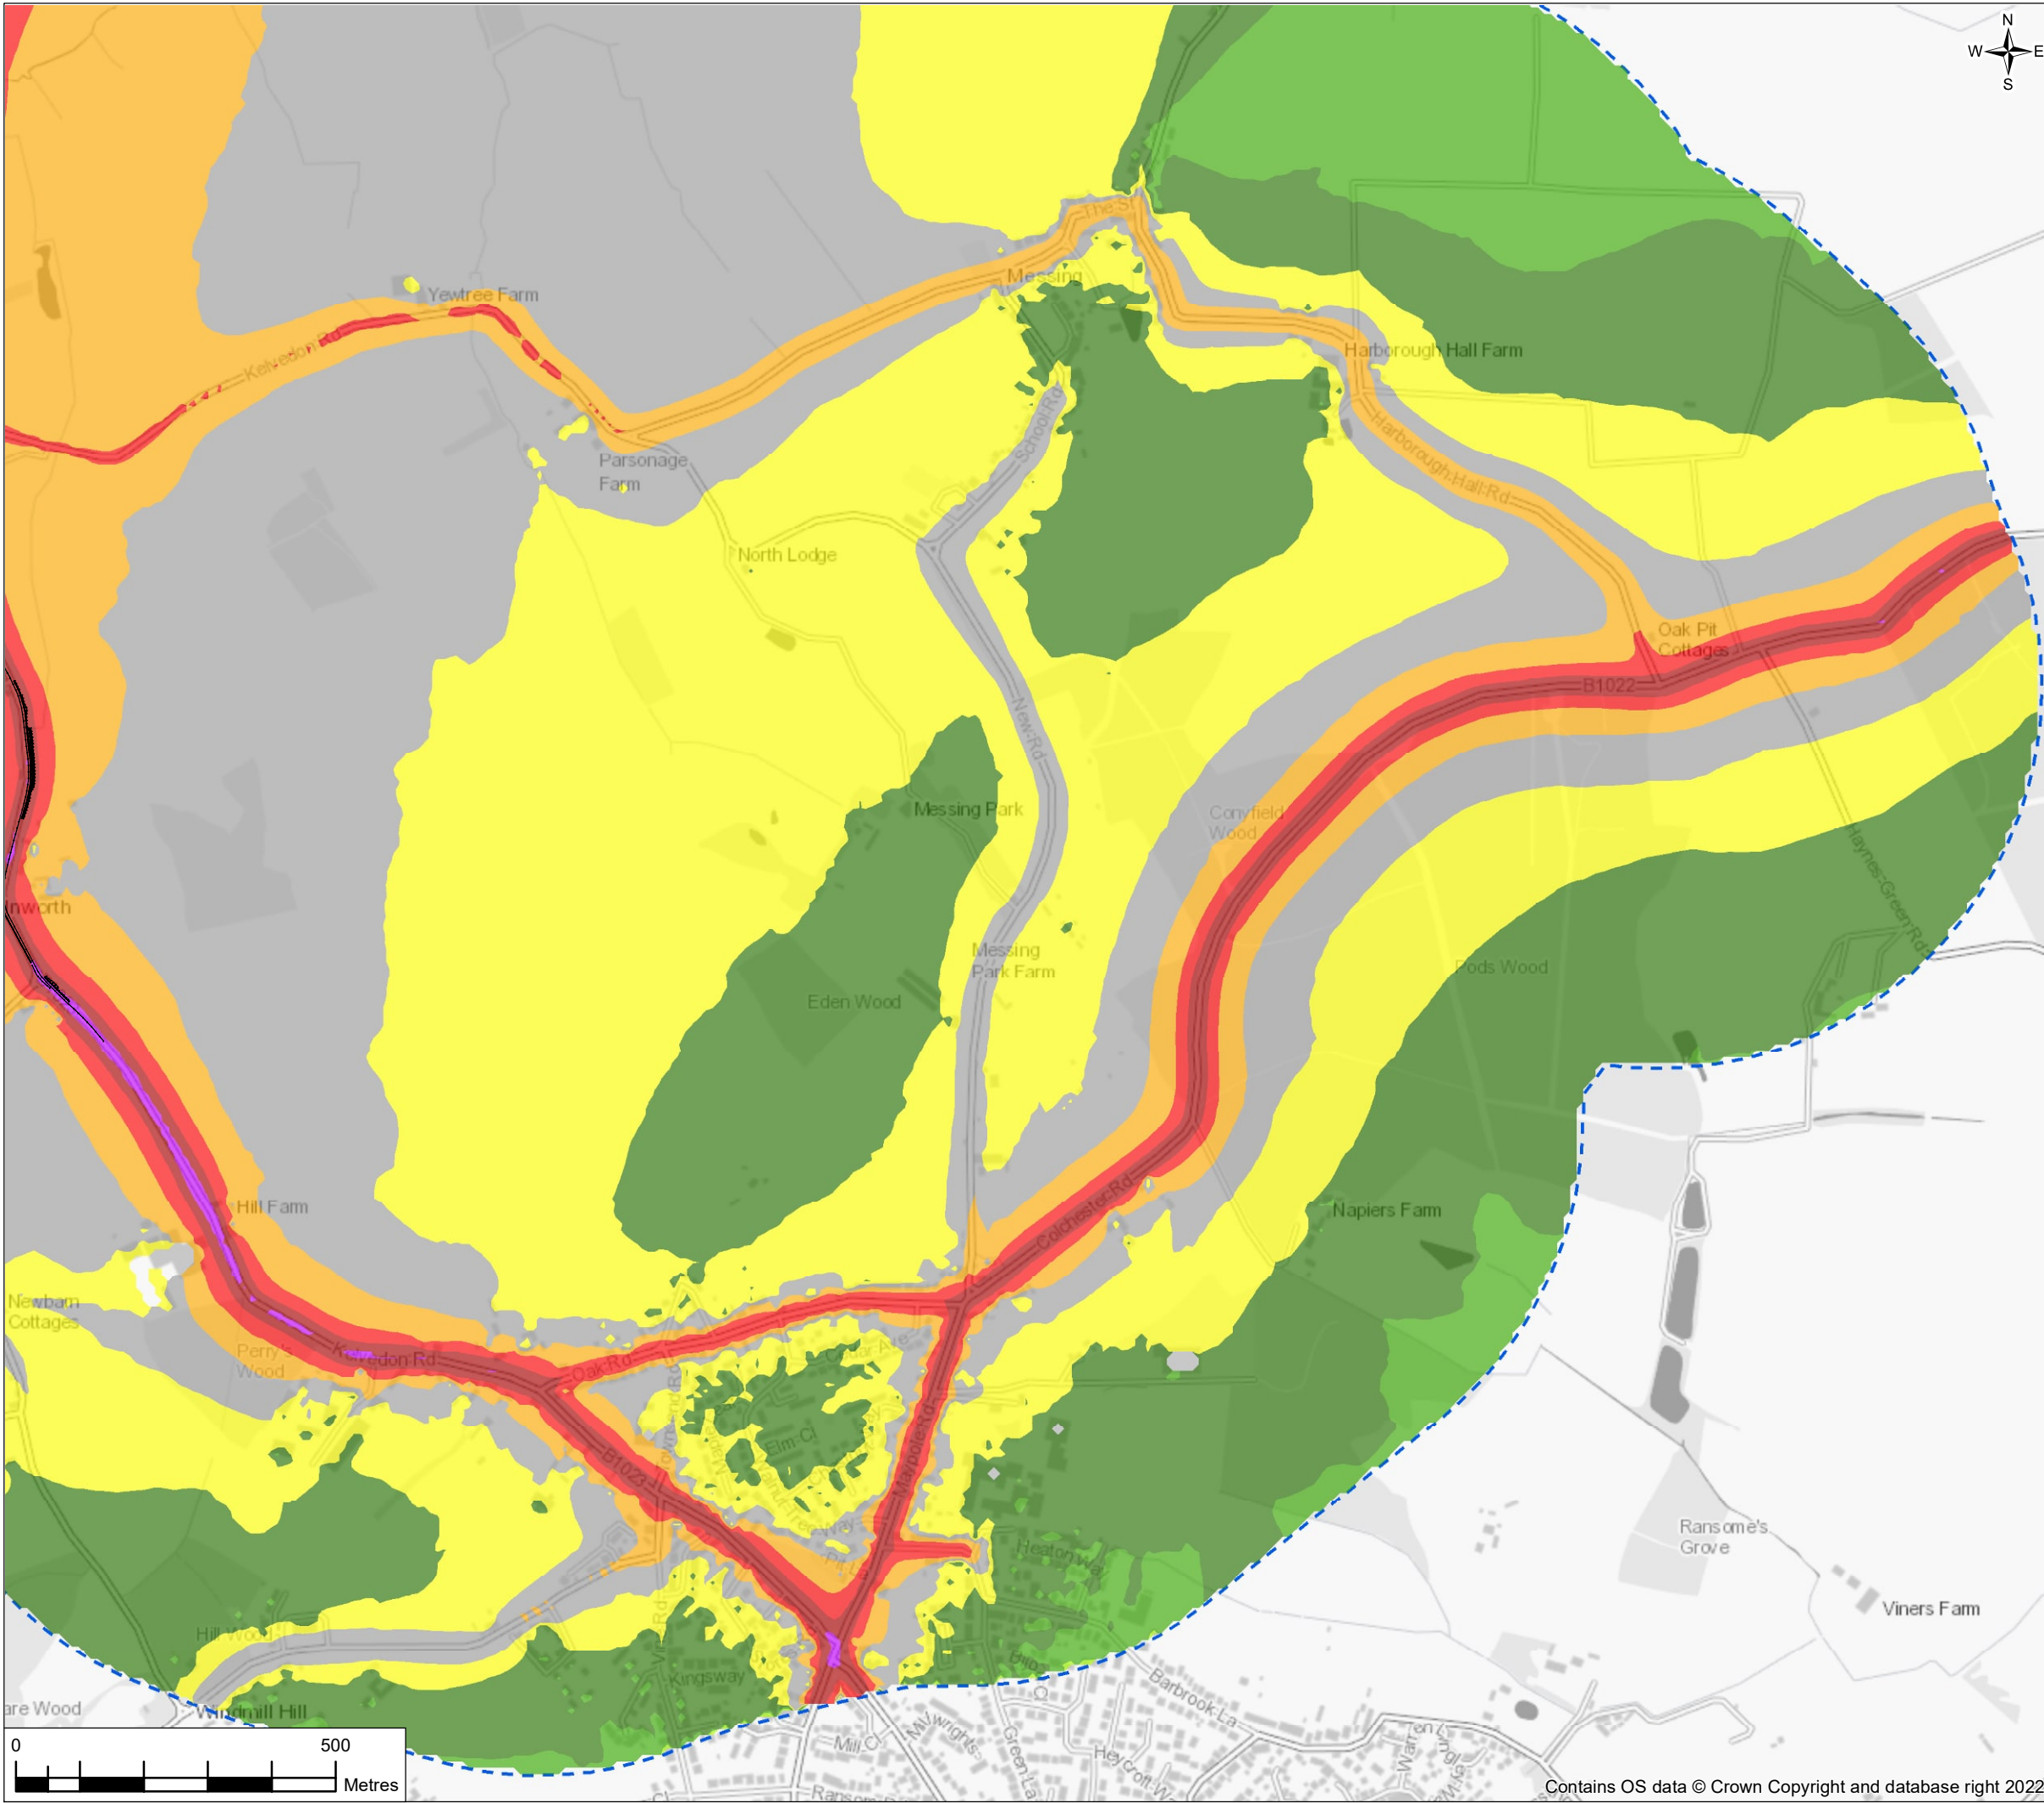


FIGURE 12.7


Legend


— Proposed Scheme

— Operational Noise Study Area

Do-Something Opening Year Noise Level $L_{A10,18h}$ dB for the Daytime


- <35
- 35 to 40
- 40 to 45
- 45 to 50
- 50 to 55
- 55 to 60
- 60 to 65
- 65 to 70
- 70 to 75
- 75 to 80
- 80 to 85
- >85

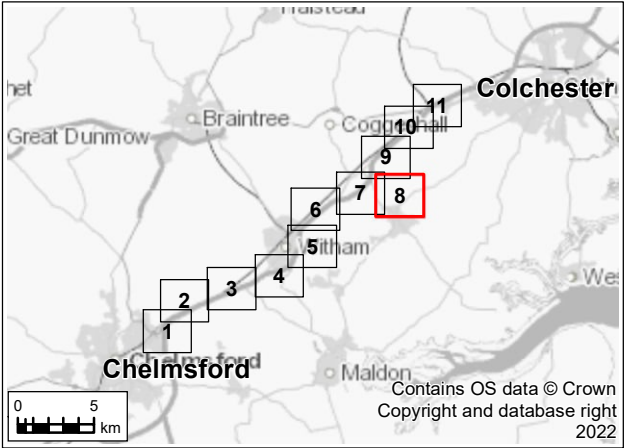

P01	26/07/22	For DCO application		AD	FR	RS	SG
Rev.	Rev. Date	Purpose of revision		Drawn	Check'd	Rev'd	Appr'd
Development Consent Order Drawing Number: TR010060/APP/6.2				APFP Regulation: Regulation 5(2)(a)			
Client							
Project							
REGIONAL DELIVERY PARTNERSHIP A12 CHELMSFORD TO A120 WIDENING SCHEME							
Drawing Title				ENVIRONMENTAL STATEMENT DO-SOMETHING NOISE CONTOUR MAP - OPENING YEAR 2027 SHEET 8 OF 11			
Drawing Status							
S4 – SUITABLE FOR STAGE APPROVAL							
Scale @ A3		1:10000			DO NOT SCALE		
Jacobs No.		B36601D1					
Client No.		HE551497			Rev P01		
Drawing Number							
HE551497-JAC-LDC-SCHW-SK-GI-0480							

© Copyright 2022 Jacobs U.K. Limited. The concepts and information contained in this document are the property of Jacobs. Use or copying of this document in whole or in part without the written permission of Jacobs constitutes an infringement of copyright. Limitation: This drawing has been prepared on behalf of, and for the exclusive use of Jacobs' Client, and is subject to, and issued in accordance with, the provisions of the contract between Jacobs and the Client. Jacobs accepts no liability or responsibility whatsoever for, or in respect of, any use of, or reliance upon, this drawing by any third party.

FIGURE 12.7

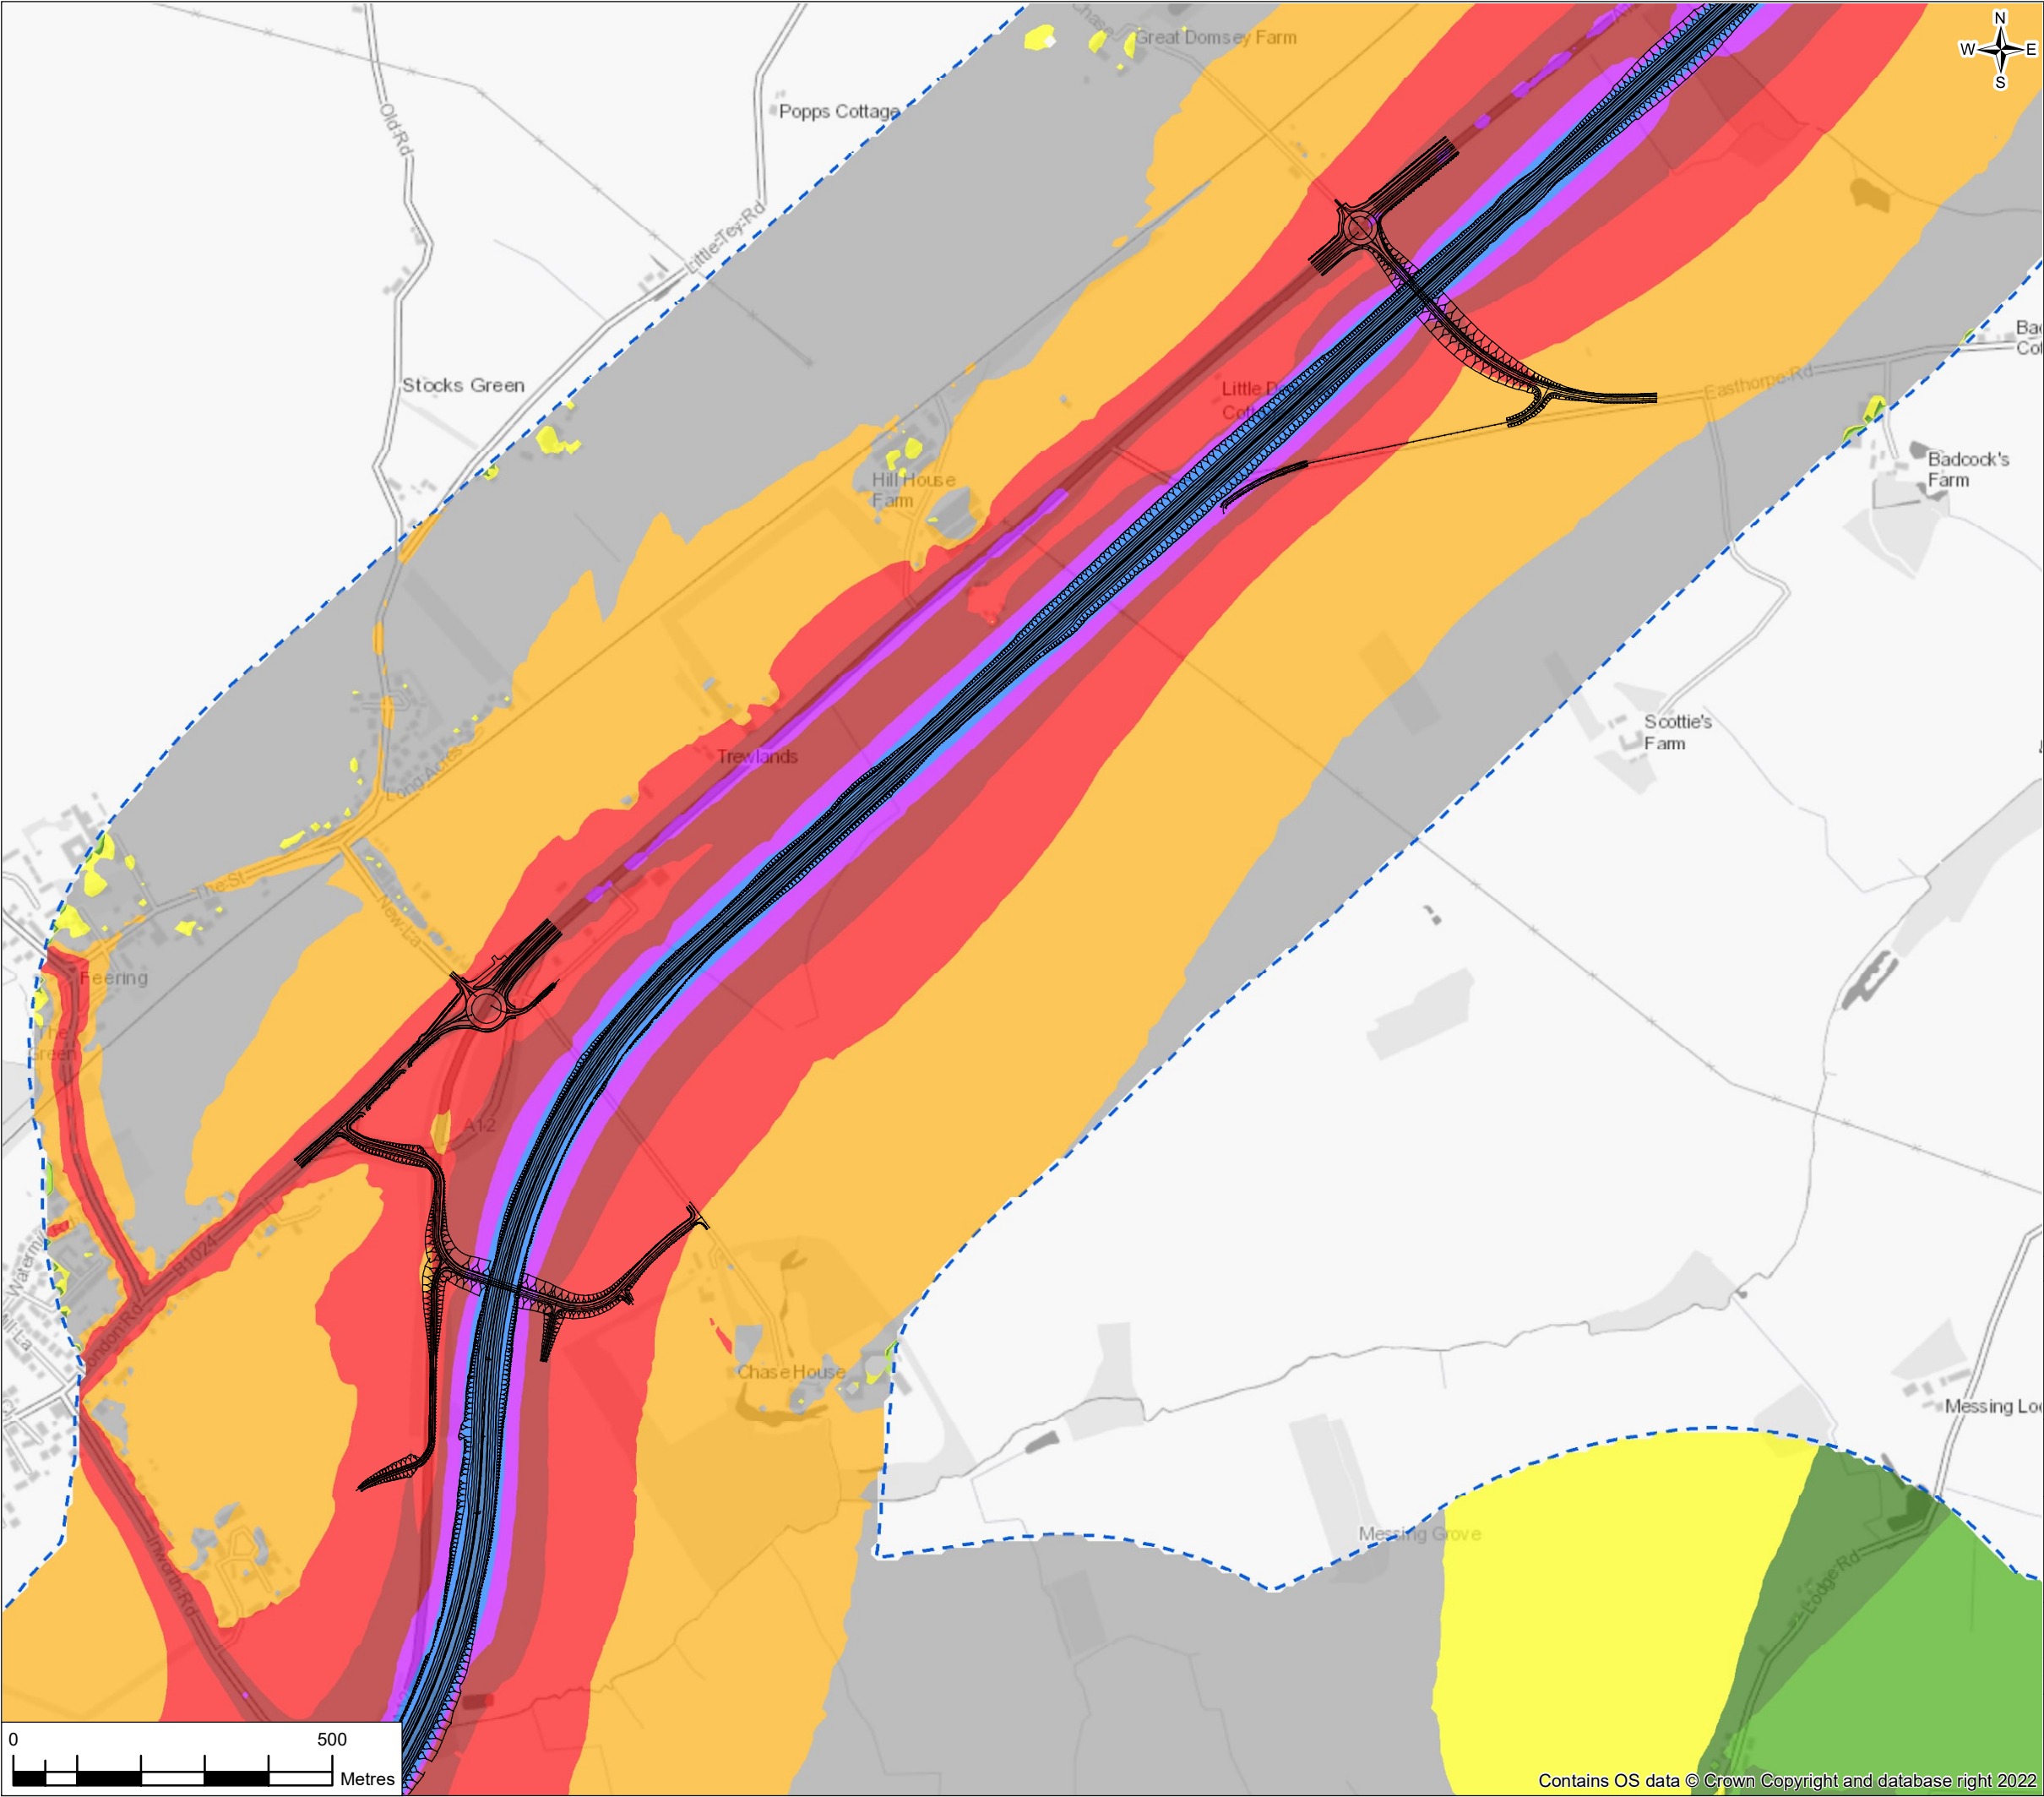

Legend

— Proposed Scheme

— Operational Noise Study Area

Do-Something Opening Year Noise Level $L_{A10,18h}$ dB for the Daytime

<35
35 to 40
40 to 45
45 to 50
50 to 55
55 to 60
60 to 65
65 to 70
70 to 75
75 to 80
80 to 85
>85

P01	26/07/22	For DCO application	AD	FR	RS	SG
Rev.	Rev. Date	Purpose of revision	Drawn	Check'd	Rev'd	Appr'd
Development Consent Order Drawing Number: TR010060/APP/6.2			APFP Regulation: Regulation 5(2)(a)			
Client 						
Project REGIONAL DELIVERY PARTNERSHIP A12 CHELMSFORD TO A120 WIDENING SCHEME						
Drawing Title ENVIRONMENTAL STATEMENT DO-SOMETHING NOISE CONTOUR MAP - OPENING YEAR 2027 SHEET 9 OF 11						
Drawing Status S4 – SUITABLE FOR STAGE APPROVAL						
Scale @ A3		1:10000		DO NOT SCALE		
Jacobs No.		B36601D1		Rev P01		
Client No.		HE551497				
Drawing Number HE551497-JAC-LDC-SCHW-SK-GI-0481						

© Copyright 2022 Jacobs U.K. Limited. The concepts and information contained in this document are the property of Jacobs. Use or copying of this document in whole or in part without the written permission of Jacobs constitutes an infringement of copyright.

Limitation: This drawing has been prepared on behalf of, and for the exclusive use of Jacobs' Client, and is subject to, and issued in accordance with, the provisions of the contract between Jacobs and the Client. Jacobs accepts no liability or responsibility whatsoever for, or in respect of, any use of, or reliance upon, this drawing by any third party.

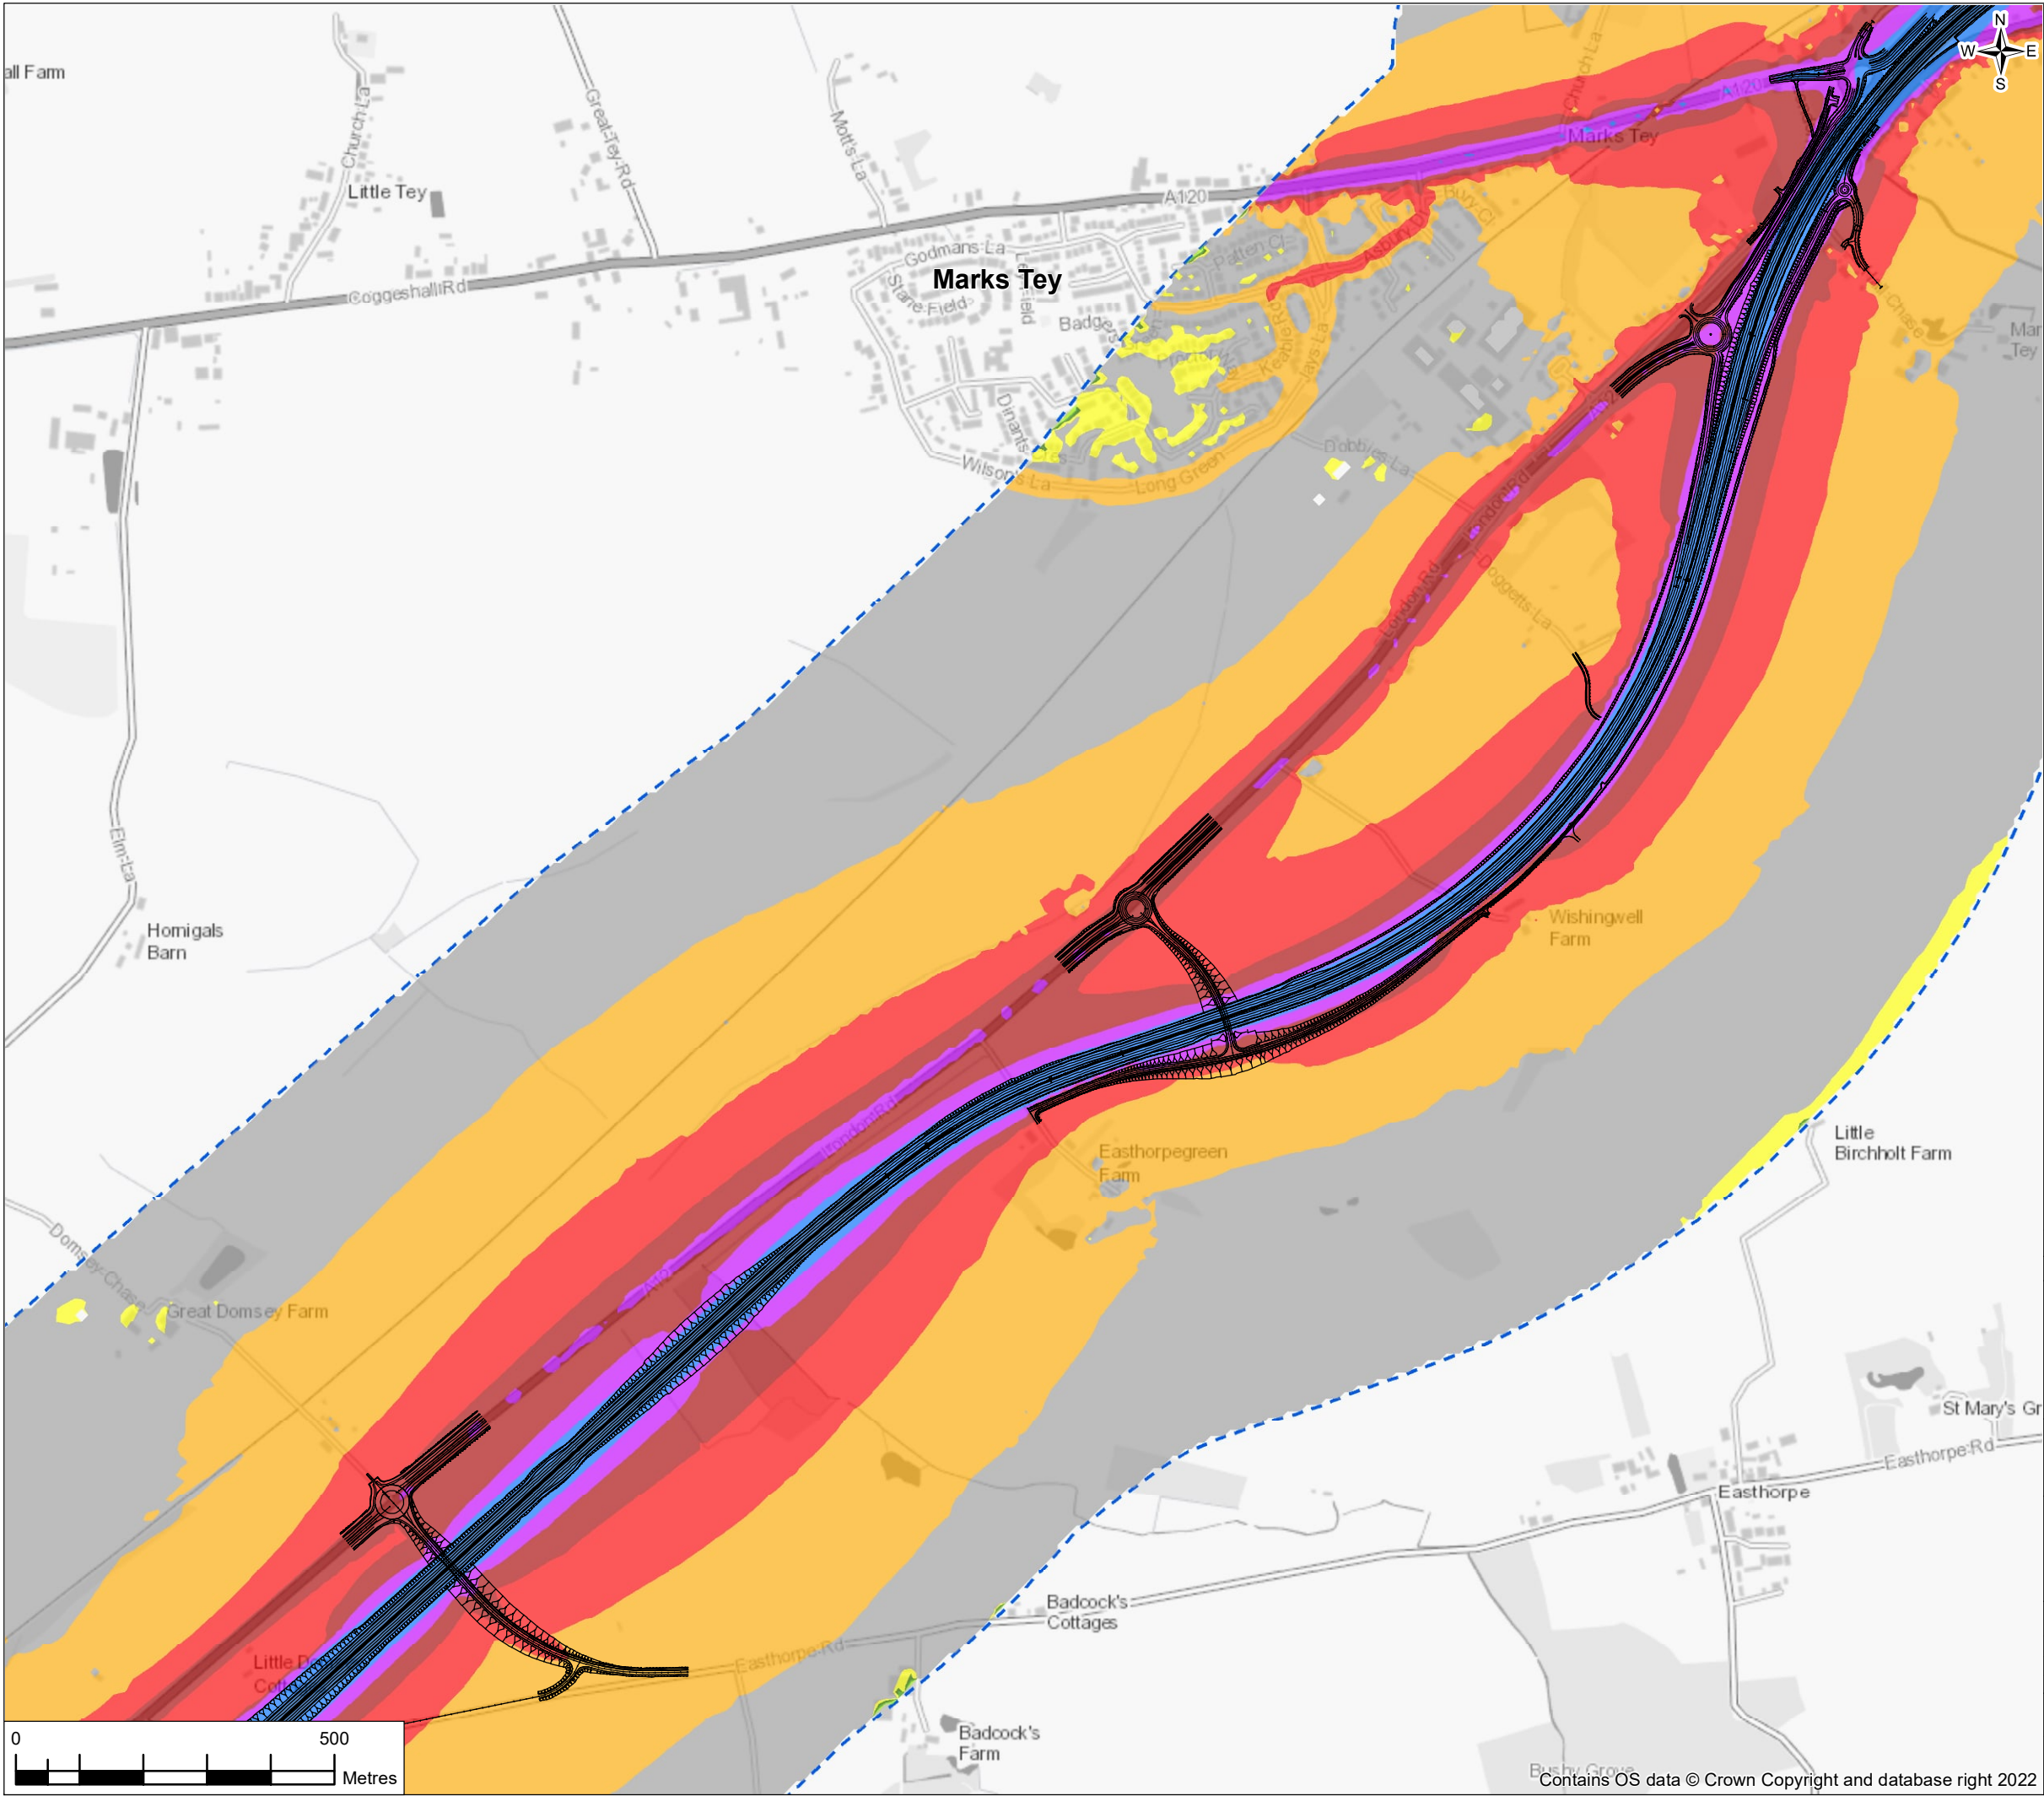


FIGURE 12.7


Legend


— Proposed Scheme

--- Operational Noise Study Area

Do-Something Opening Year Noise Level $L_{A10,18h}$ dB for the Daytime

- <35
- 35 to 40
- 40 to 45
- 45 to 50
- 50 to 55
- 55 to 60
- 60 to 65
- 65 to 70
- 70 to 75
- 75 to 80
- 80 to 85
- >85

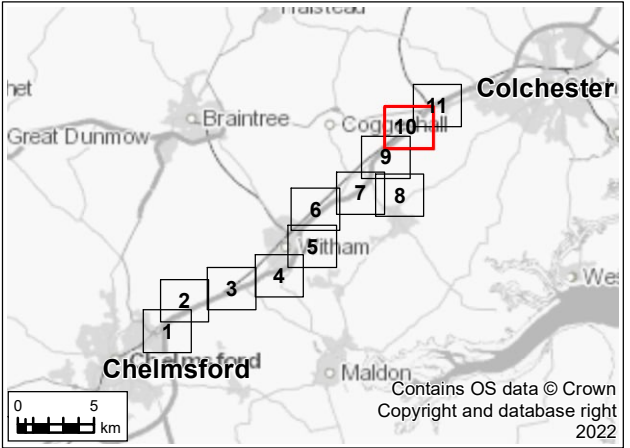

P01	26/07/22	For DCO application		AD	FR	RS	SG
Rev.	Rev. Date	Purpose of revision		Drawn	Check'd	Rev'd	Appr'd
Development Consent Order Drawing Number: TR010060/APP/6.2				APFR Regulation: Regulation 5(2)(a)			
Client							
Project		REGIONAL DELIVERY PARTNERSHIP A12 CHELMSFORD TO A120 WIDENING SCHEME					
Drawing Title		ENVIRONMENTAL STATEMENT DO-SOMETHING NOISE CONTOUR MAP - OPENING YEAR 2027 SHEET 10 OF 11					
Drawing Status		S4 – SUITABLE FOR STAGE APPROVAL					
Scale @ A3		1:10000				DO NOT SCALE	
Jacobs No.		B36601D1					
Client No.		HE551497				Rev	P01
Drawing Number		HE551497-JAC-LDC-SCHW-SK-GI-0482					

© Copyright 2022 Jacobs U.K. Limited. The concepts and information contained in this document are the property of Jacobs. Use or copying of this document in whole or in part without the written permission of Jacobs constitutes an infringement of copyright. Limitation: This drawing has been prepared on behalf of, and for the exclusive use of Jacobs' Client, and is subject to, and issued in accordance with, the provisions of the contract between Jacobs and the Client. Jacobs accepts no liability or responsibility whatsoever for, or in respect of, any use of, or reliance upon, this drawing by any third party.

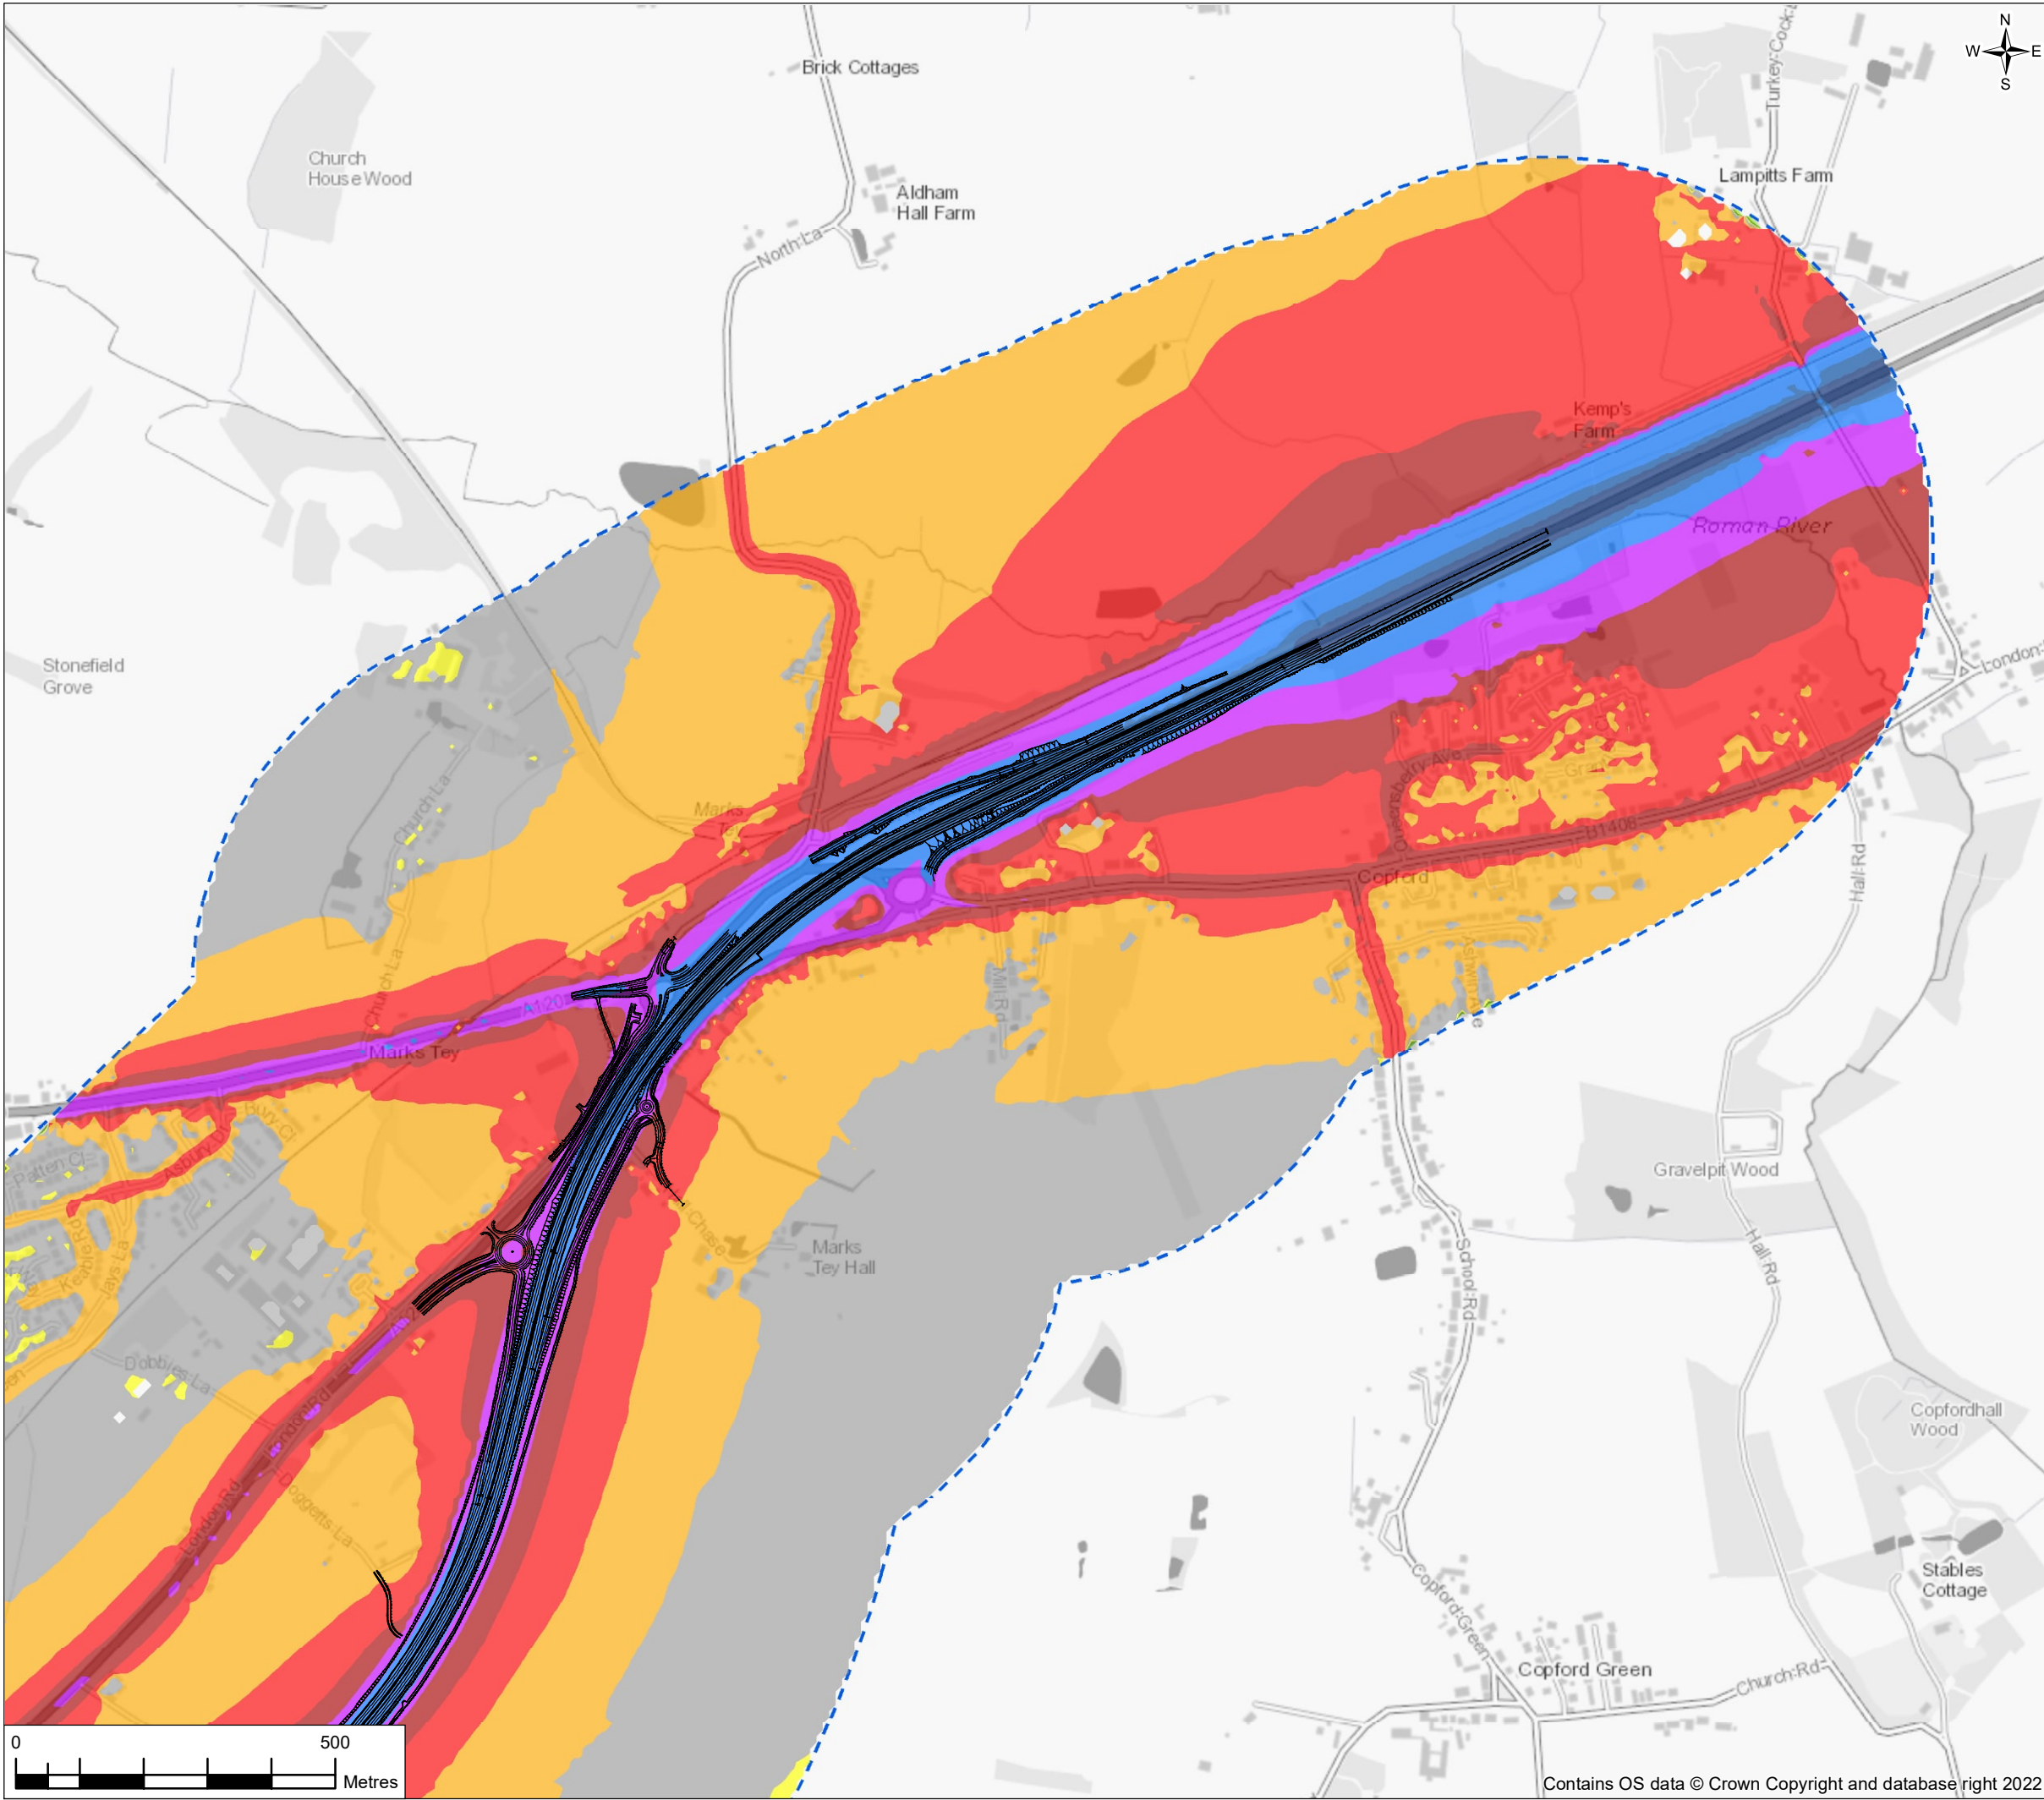


FIGURE 12.7


Legend


— Proposed Scheme

▭ Operational Noise Study Area

Do-Something Opening Year Noise Level $L_{A10,18h}$ dB for the Daytime

- <35
- 35 to 40
- 40 to 45
- 45 to 50
- 50 to 55
- 55 to 60
- 60 to 65
- 65 to 70
- 70 to 75
- 75 to 80
- 80 to 85
- >85

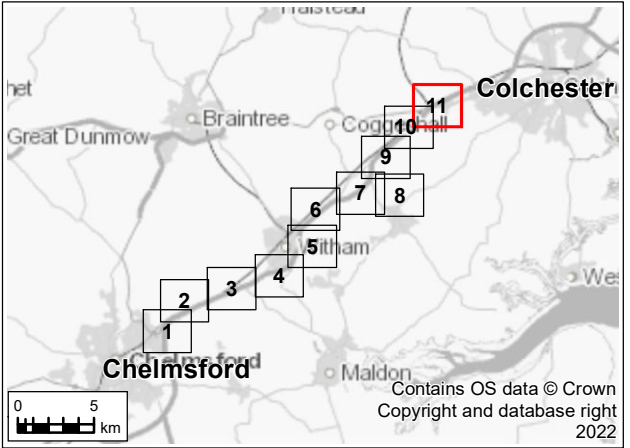

P01	26/07/22	For DCO application		AD	FR	RS	SG
Rev.	Rev. Date	Purpose of revision		Drawn	Check'd	Rev'd	Appr'd
Development Consent Order Drawing Number: TR010060/APP/6.2				APFP Regulation: Regulation 5(2)(a)			
Client							
							
Project							
REGIONAL DELIVERY PARTNERSHIP A12 CHELMSFORD TO A120 WIDENING SCHEME							
Drawing Title							
ENVIRONMENTAL STATEMENT DO-SOMETHING NOISE CONTOUR MAP - OPENING YEAR 2027 SHEET 11 OF 11							
Drawing Status							
S4 – SUITABLE FOR STAGE APPROVAL							
Scale @ A3		1:10000				DO NOT SCALE	
Jacobs No.		B36601D1					
Client No.		HE551497				Rev	P01
Drawing Number							
HE551497-JAC-LDC-SCHW-SK-GI-0483							

© Copyright 2022 Jacobs U.K. Limited. The concepts and information contained in this document are the property of Jacobs. Use or copying of this document in whole or in part without the written permission of Jacobs constitutes an infringement of copyright. Limitation: This drawing has been prepared on behalf of, and for the exclusive use of Jacobs' Client, and is subject to, and issued in accordance with, the provisions of the contract between Jacobs and the Client. Jacobs accepts no liability or responsibility whatsoever for, or in respect of, any use of, or reliance upon, this drawing by any third party.