

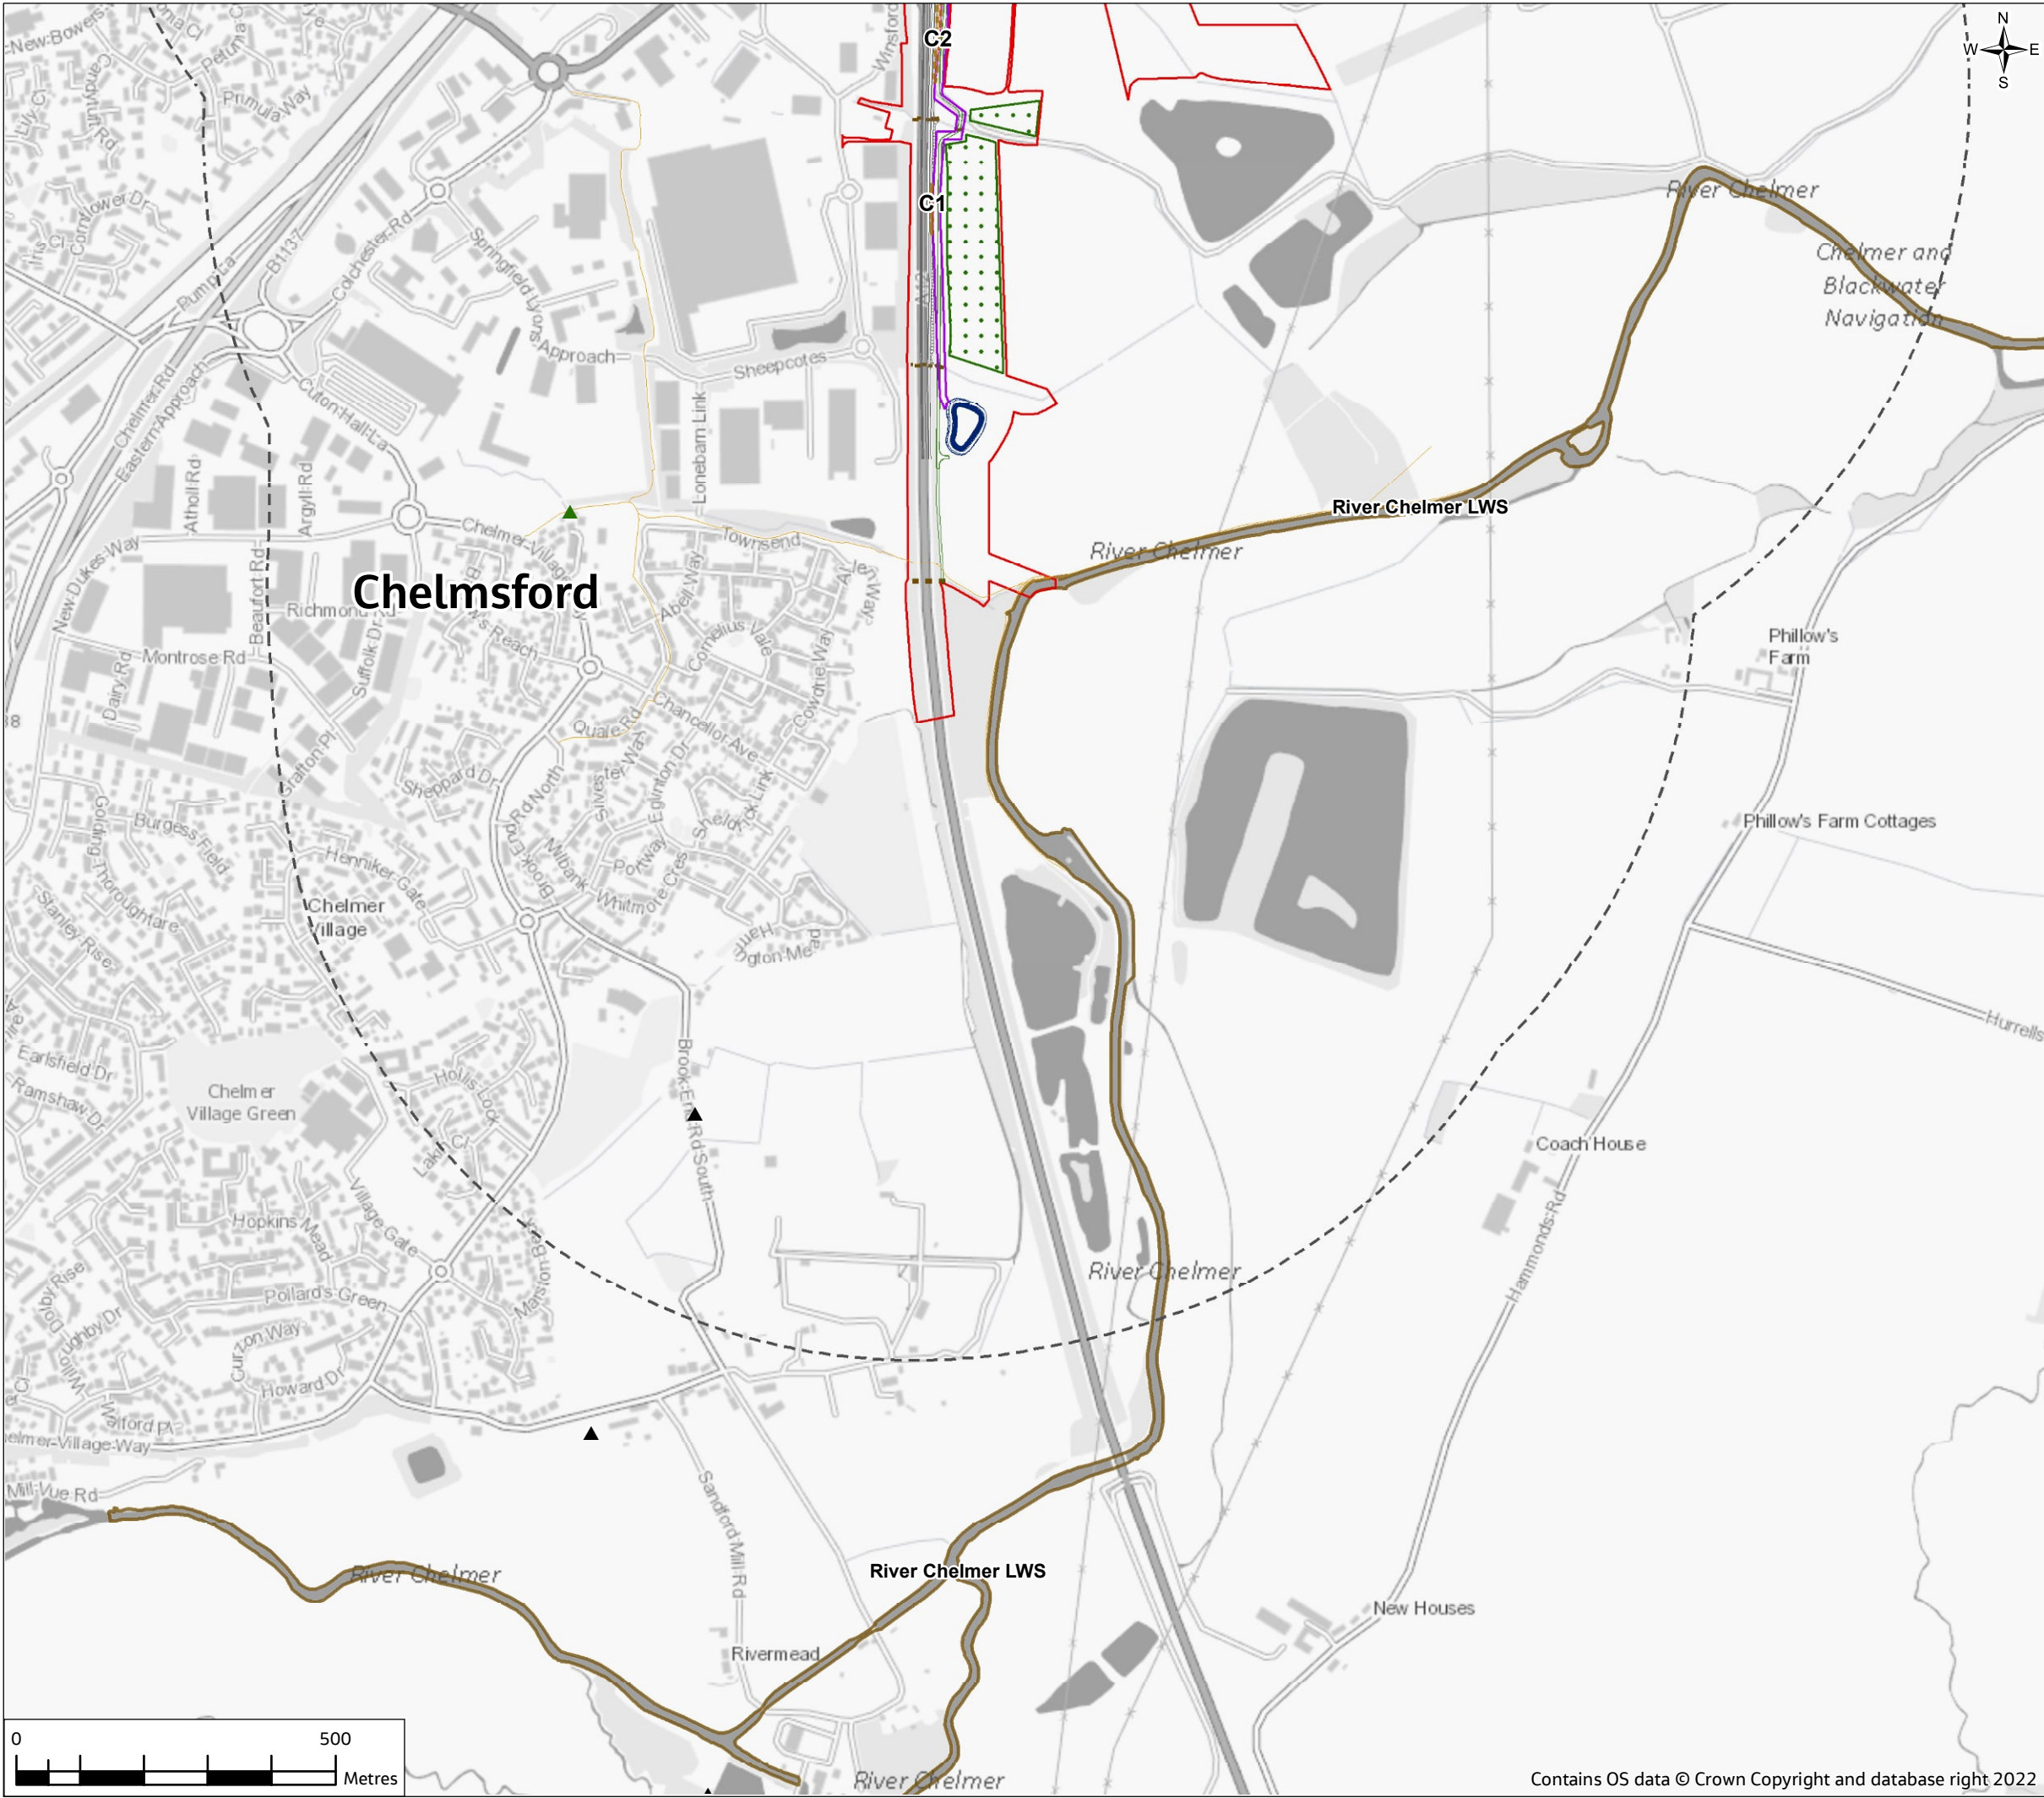


FIGURE 14.3

Legend

Proposed scheme

- Order Limits
- Study area
- Scheme
- Walking, cycling and horse-riding route
- Haul roads
- Temporary roads
- Private means of access and pond access tracks
- River diversion
- Cut-off ditch
- Culverts
- Underground attenuation pond
- Drainage pond
- Borrow pits
- Compounds and laydown areas
- Temporary materials storage
- Temporary pond
- Cuttings and widenings (≥ 1m deep)

Water environment

- Private Groundwater Abstraction (PGA)
- Licensed Groundwater Abstractions (LGA)
- Sinks
- Springs
- Wells
- Potential GWDTEs


Default SPZ

- Zone I - Inner Protection
- Zone II - Outer Protection

EA designated SPZ

- Zone I - Inner Protection
- Zone II - Outer Protection
- Zone III - Total Catchment

C - Cutting
W - Widening of an existing A12 cutting
CJ - Cutting for construction of a junction
WJ - Widening of an existing junction cutting
CS - Cutting for a side road
WS - Widening of an existing side road cutting
LWS - Local Wildlife Site
LNR - Local Nature Reserve

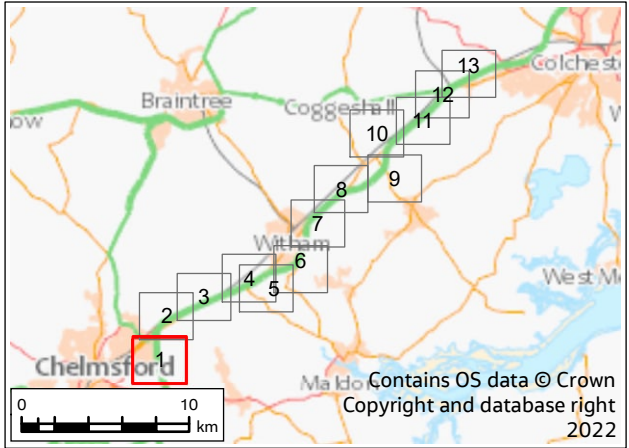

P01	20/07/22	For DCO application		JC	CW	DS	SG
Rev.	Rev. Date	Purpose of revision		Drawn	Check'd	Rev'd	Appr'd
Development Consent Order Drawing Number: TR010060/APP/6.2				APFP Regulation: Regulation 5(2)(a)			
Client							
							
Project							
REGIONAL DELIVERY PARTNERSHIP A12 CHELMSFORD TO A120 WIDENING SCHEME							
Drawing Title							
ENVIRONMENTAL STATEMENT POTENTIAL GROUNDWATER RECEPTORS SHEET 1 OF 13							
Drawing Status							
S3 - SUITABLE FOR REVIEW AND COMMENT							
Scale @ A3		1:10000				DO NOT SCALE	
Jacobs No.		B36601D1				Rev P01	
Client No.		HE551497					
Drawing Number							
HE551497-JAC-LDC-SCHW-SK-GI-0160							
© Copyright 2022 Jacobs U.K. Limited. The concepts and information contained in this document are the property of Jacobs. Use or copying of this drawing in whole or in part without the written permission of Jacobs constitutes an infringement of copyright. Limitation: This drawing has been prepared on behalf of, and for the exclusive use of Jacobs' Client, and is subject to, and issued in accordance with, the provisions of the contract between Jacobs and the Client. Jacobs accepts no liability or responsibility whatsoever for, or in respect of, any use of, or reliance upon, this drawing by any third party.							

© Copyright 2022 Jacobs UK Limited. The concepts and information contained in this document are the property of Jacobs. Use or copying of this document in whole or in part without the written permission of Jacobs constitutes an infringement of copyright. Limitation: This drawing has been prepared on behalf of, and for the exclusive use of Jacobs' Client, and is subject to, and issued in accordance with, the provisions of the contract between Jacobs and the Client. Jacobs accepts no liability or responsibility whatsoever for, or in respect of any use of, or reliance upon, this drawing by any third party.

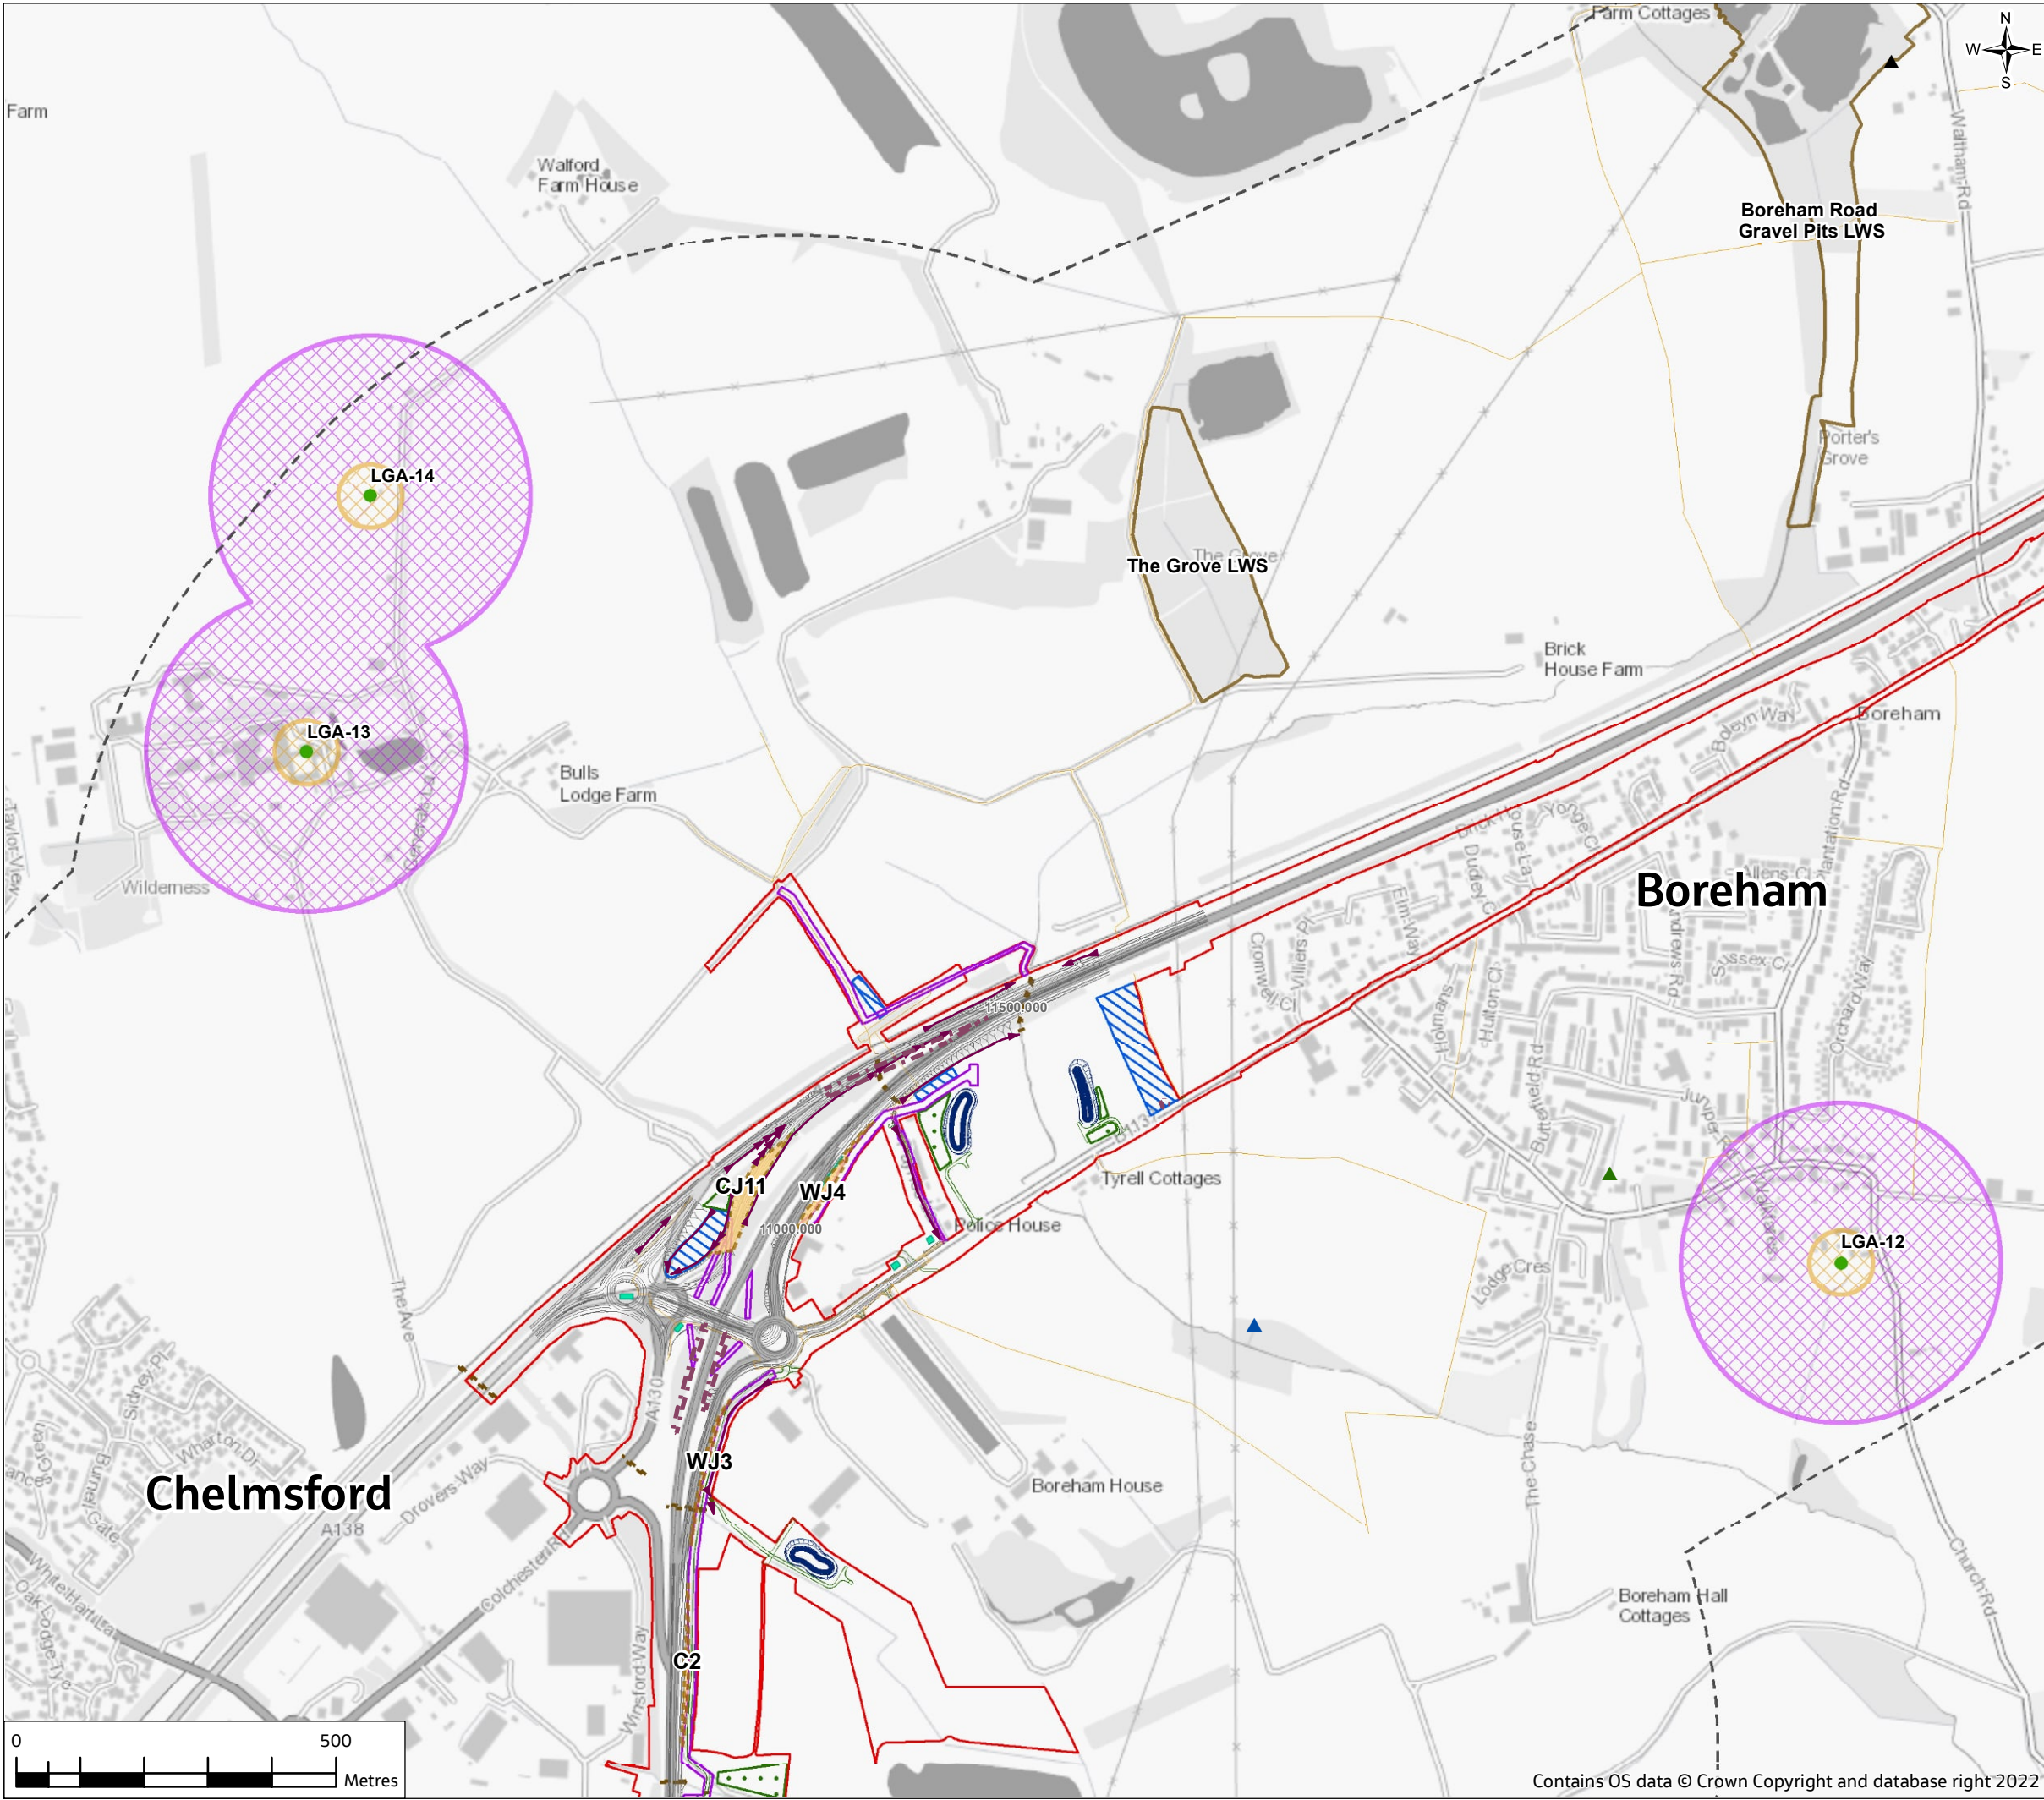


FIGURE 14.3

Legend

Proposed scheme

- Order Limits
- Study area
- Scheme
- Walking, cycling and horse-riding route
- Haul roads
- Temporary roads
- Private means of access and pond access tracks
- River diversion
- Cut-off ditch
- Culverts
- Underground attenuation pond
- Drainage pond
- Borrow pits
- Compounds and laydown areas
- Temporary materials storage
- Temporary pond
- Cuttings and widenings (≥ 1m deep)

Water environment

- Private Groundwater Abstraction (PGA)
- Licensed Groundwater Abstractions (LGA)
- Sinks
- Springs
- Wells
- Potential GWDTEs


Default SPZ

- Zone I - Inner Protection
- Zone II - Outer Protection


EA designated SPZ


- Zone I - Inner Protection
- Zone II - Outer Protection
- Zone III - Total Catchment


C – Cutting
W – Widening of an existing A12 cutting
CJ – Cutting for construction of a junction
WJ – Widening of an existing junction cutting
CS – Cutting for a side road
WS – Widening of an existing side road cutting
LWS – Local Wildlife Site
LNR – Local Nature Reserve

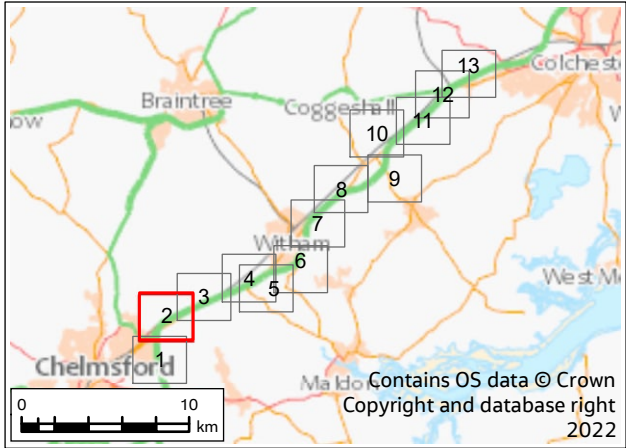



P01	20/07/22	For DCO application	JC	CW	DS	SG
Rev.	Rev. Date	Purpose of revision	Drawn	Check'd	Rev'd	Appr'd
Development Consent Order Drawing Number: TR010060/APP/6.2			APFP Regulation: Regulation 5(2)(a)			
Client						
						
Project						
REGIONAL DELIVERY PARTNERSHIP A12 CHELMSFORD TO A120 WIDENING SCHEME						
Drawing Title						
ENVIRONMENTAL STATEMENT POTENTIAL GROUNDWATER RECEPTORS SHEET 2 OF 13						
Drawing Status						
S3 - SUITABLE FOR REVIEW AND COMMENT						
Scale @ A3		1:10000			DO NOT SCALE	
Jacobs No.		B36601D1			Rev P01	
Client No.		HE551497				
Drawing Number						
HE551497-JAC-LDC-SCHW-SK-GI-0161						
© Copyright 2022 Jacobs UK Limited. The concepts and information contained in this document are the property of Jacobs. Use or copying of this document in whole or in part without the written permission of Jacobs constitutes an infringement of copyright. Limitation: This drawing has been prepared on behalf of, and for the exclusive use of Jacobs' Client, and is subject to, and issued in accordance with, the provisions of the contract between Jacobs and the Client. Jacobs accepts no liability or responsibility whatsoever for, or in respect of, any use of, or reliance upon, this drawing by any third party.						


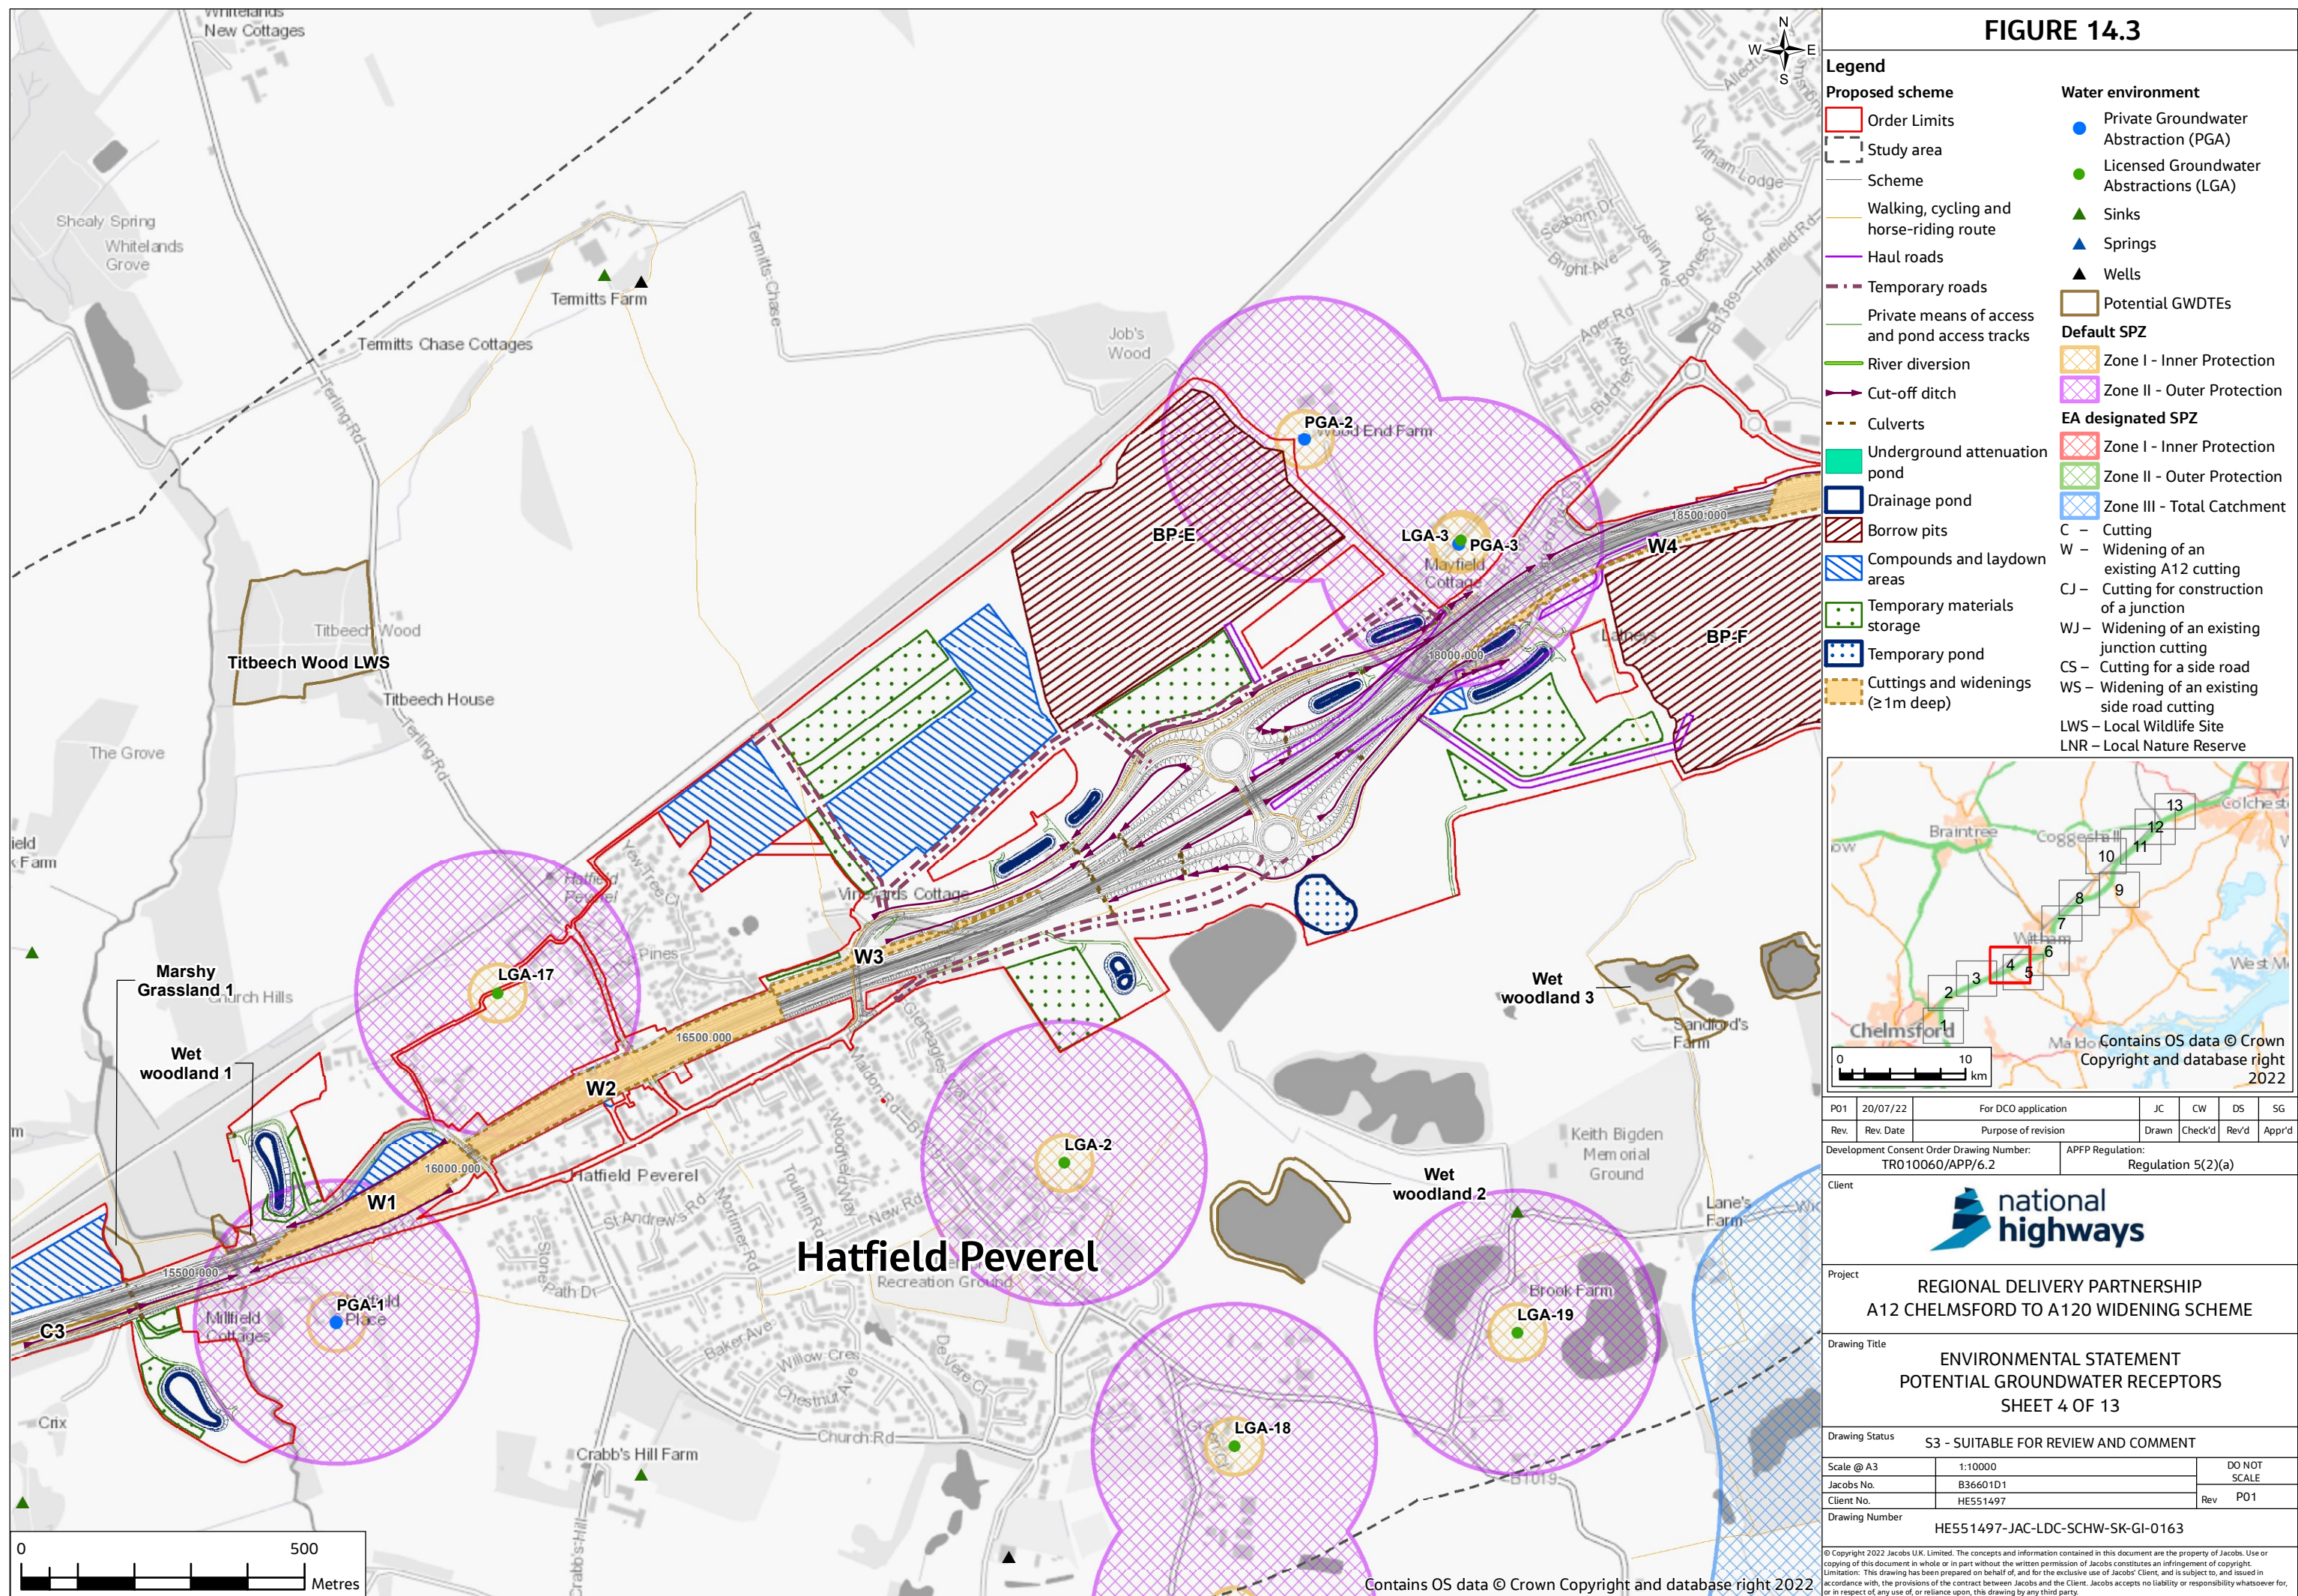


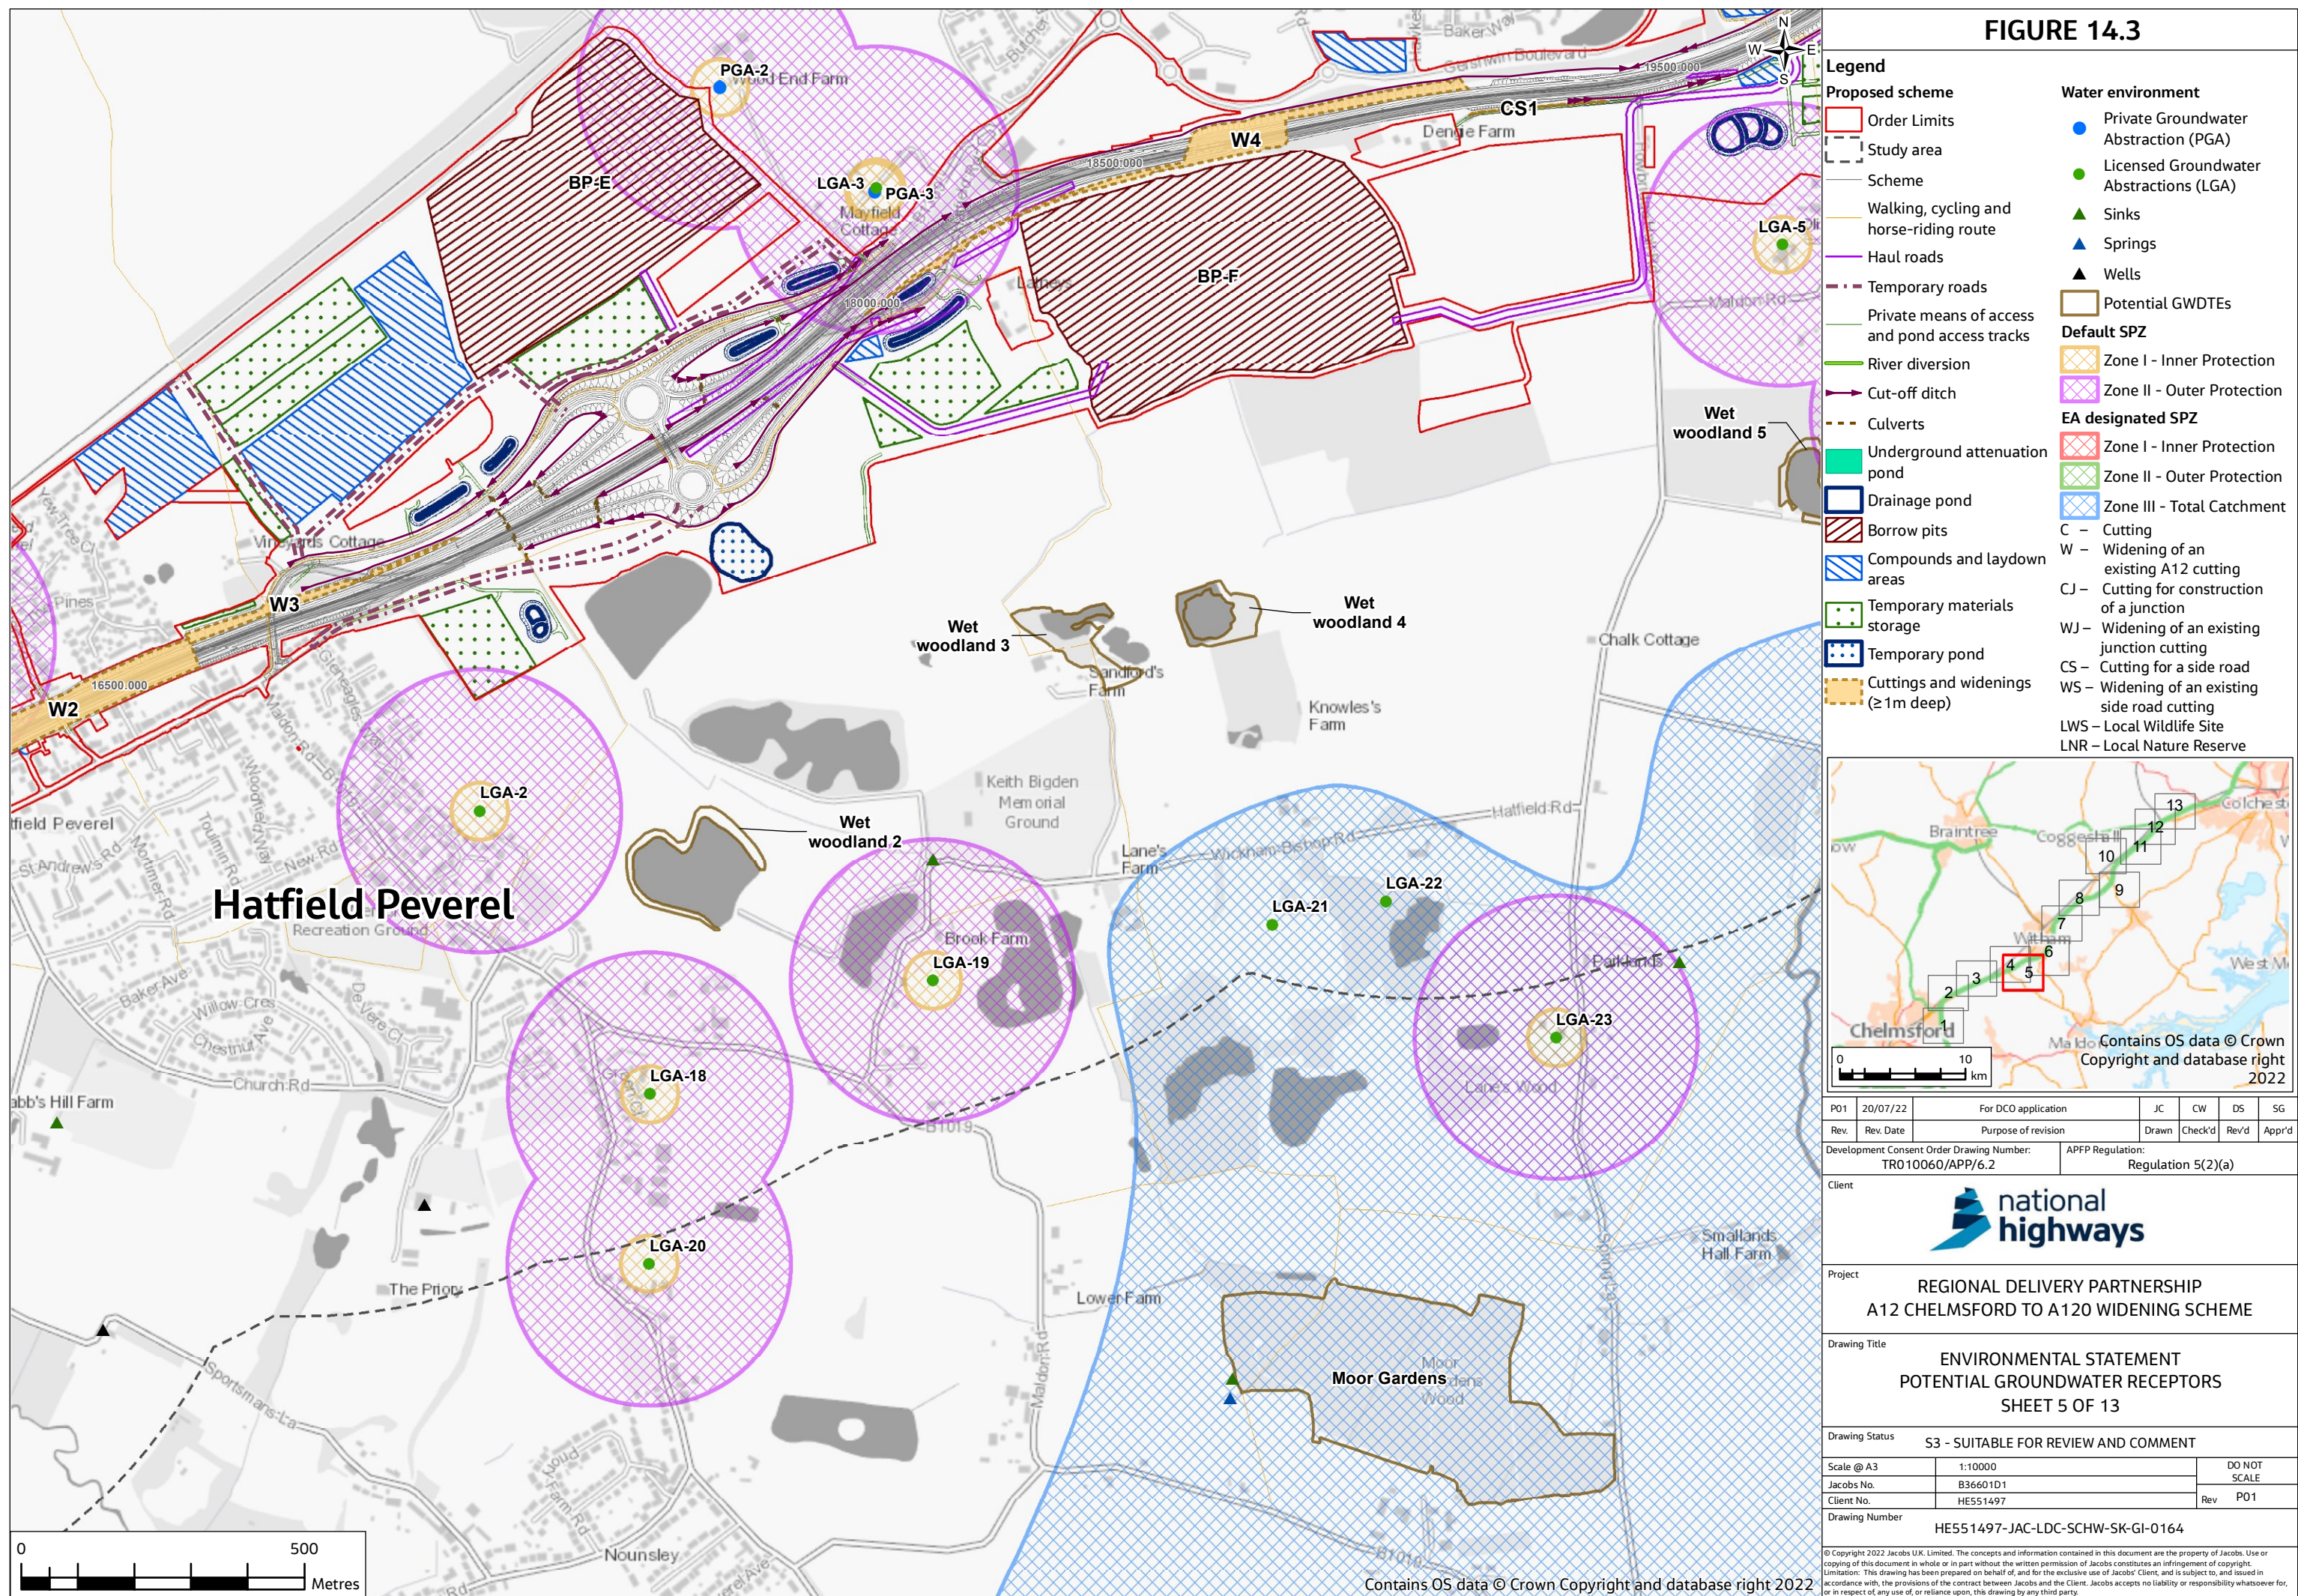

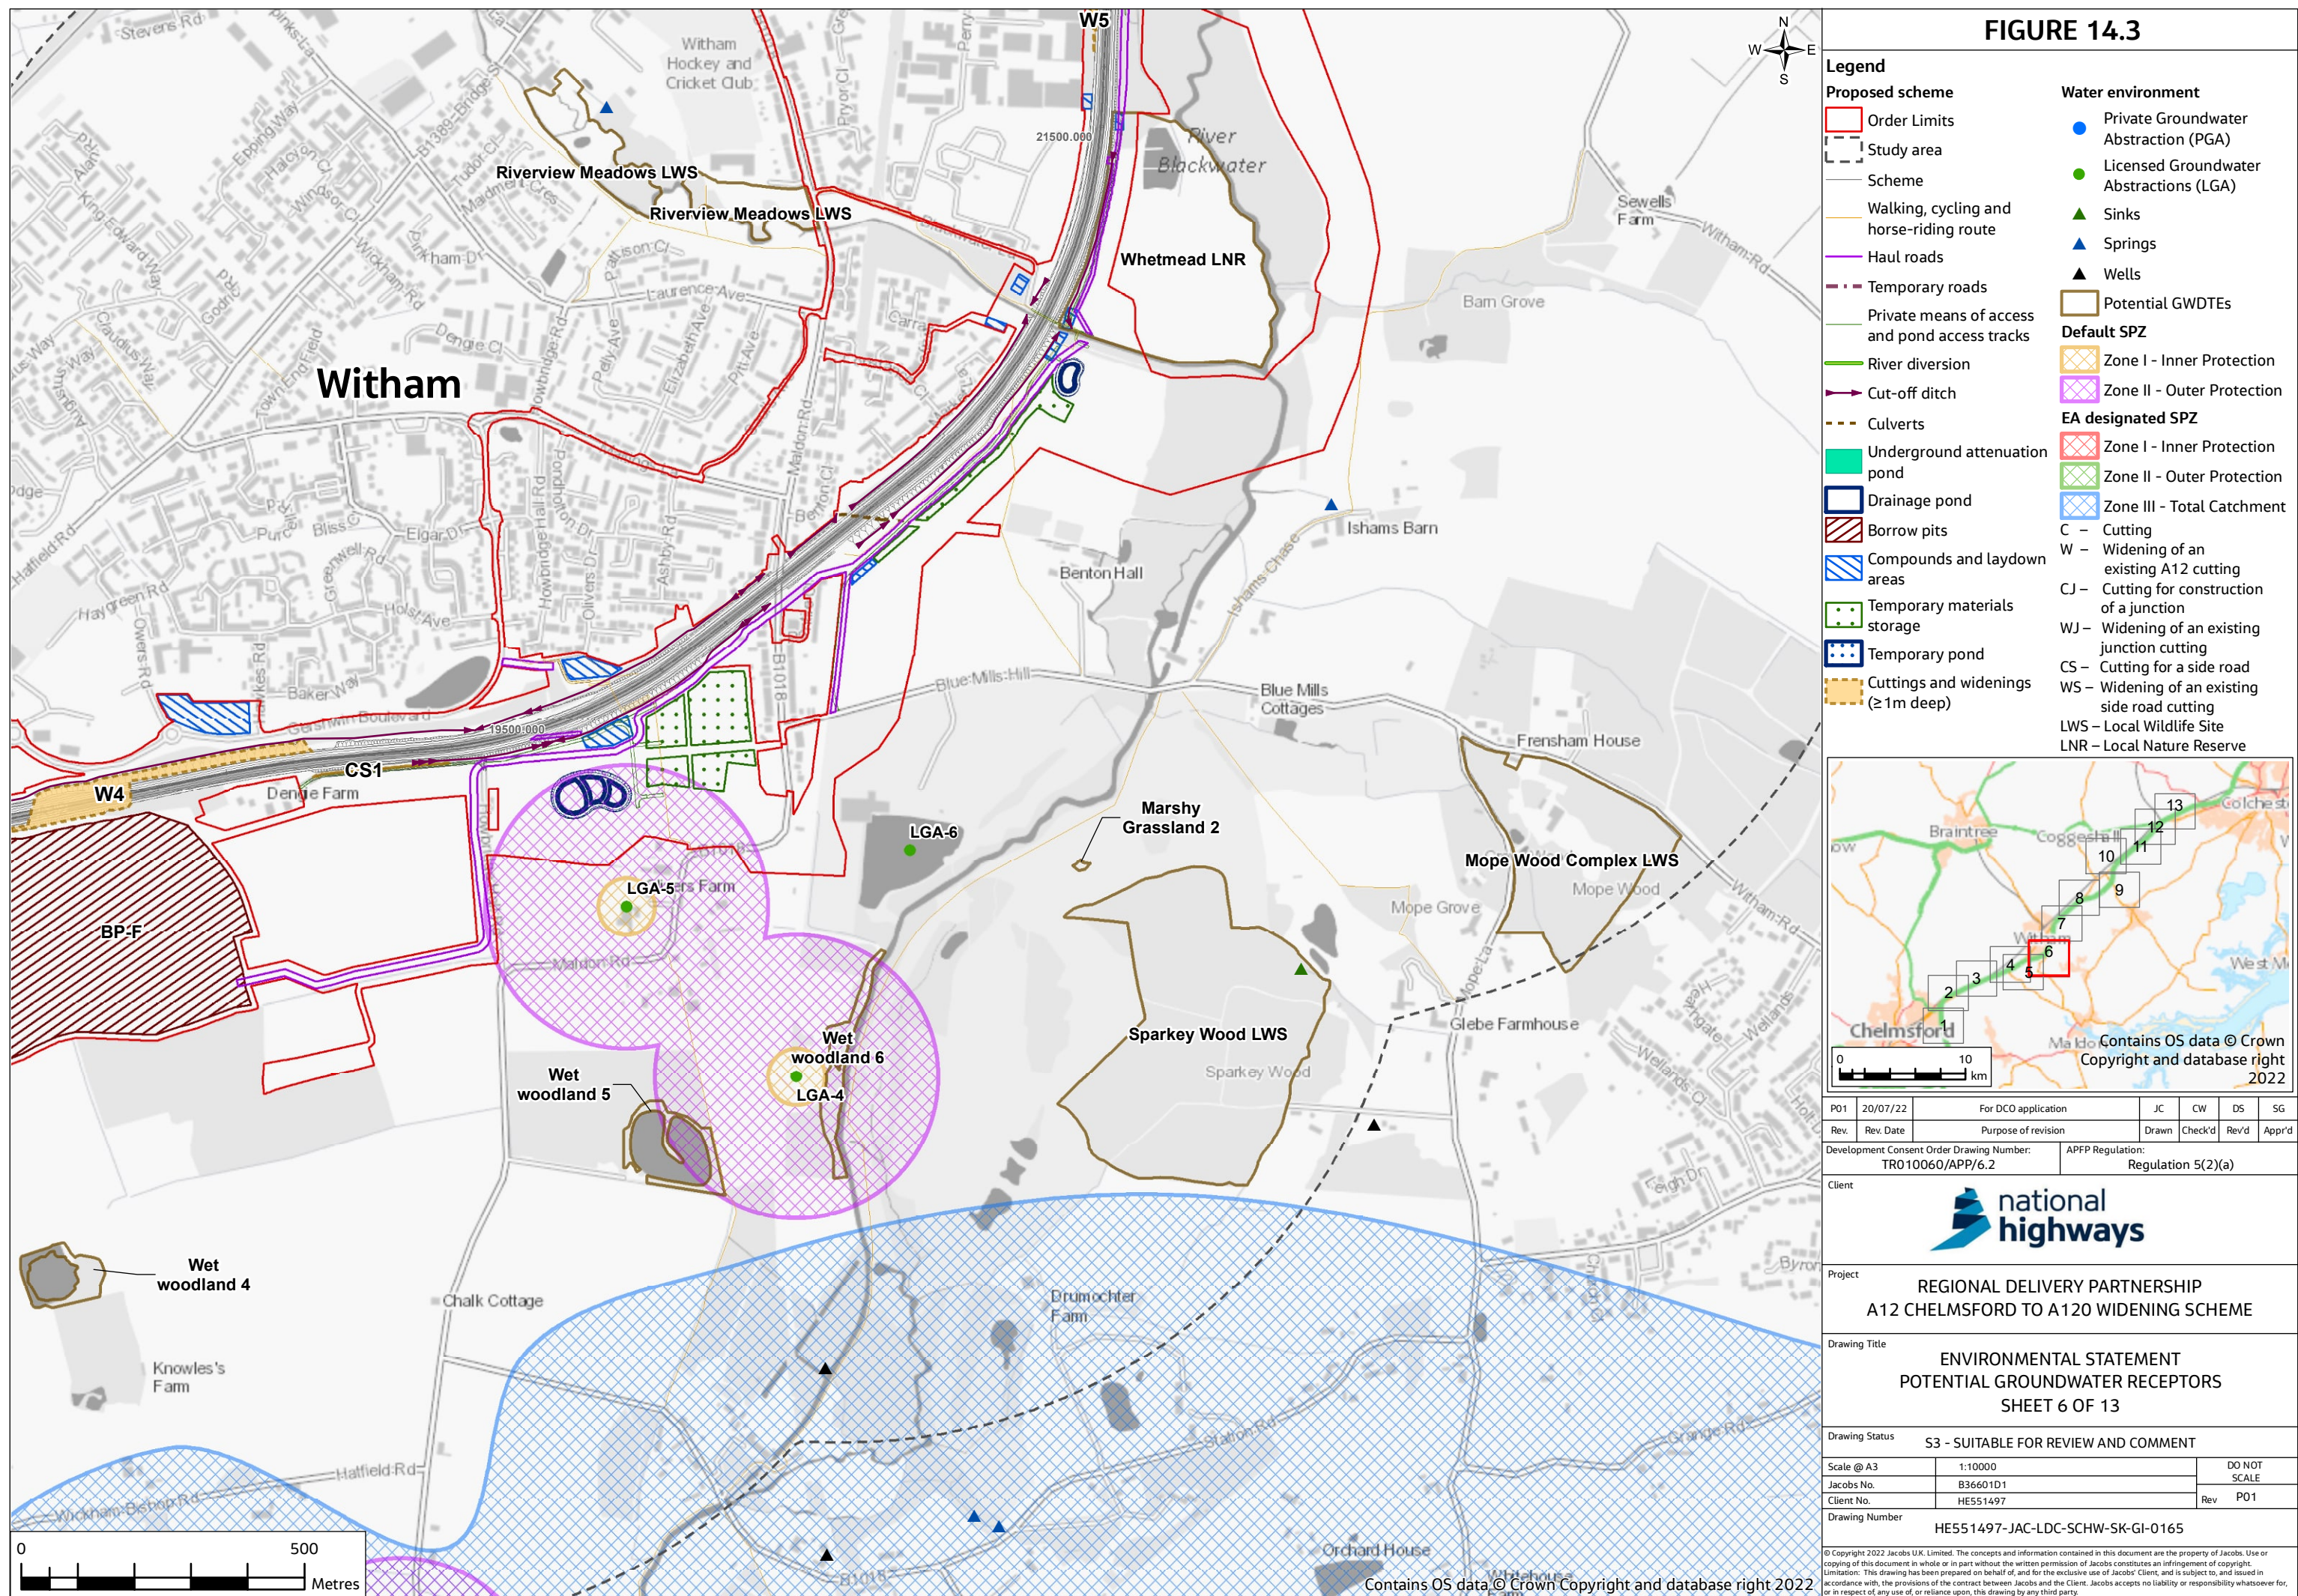

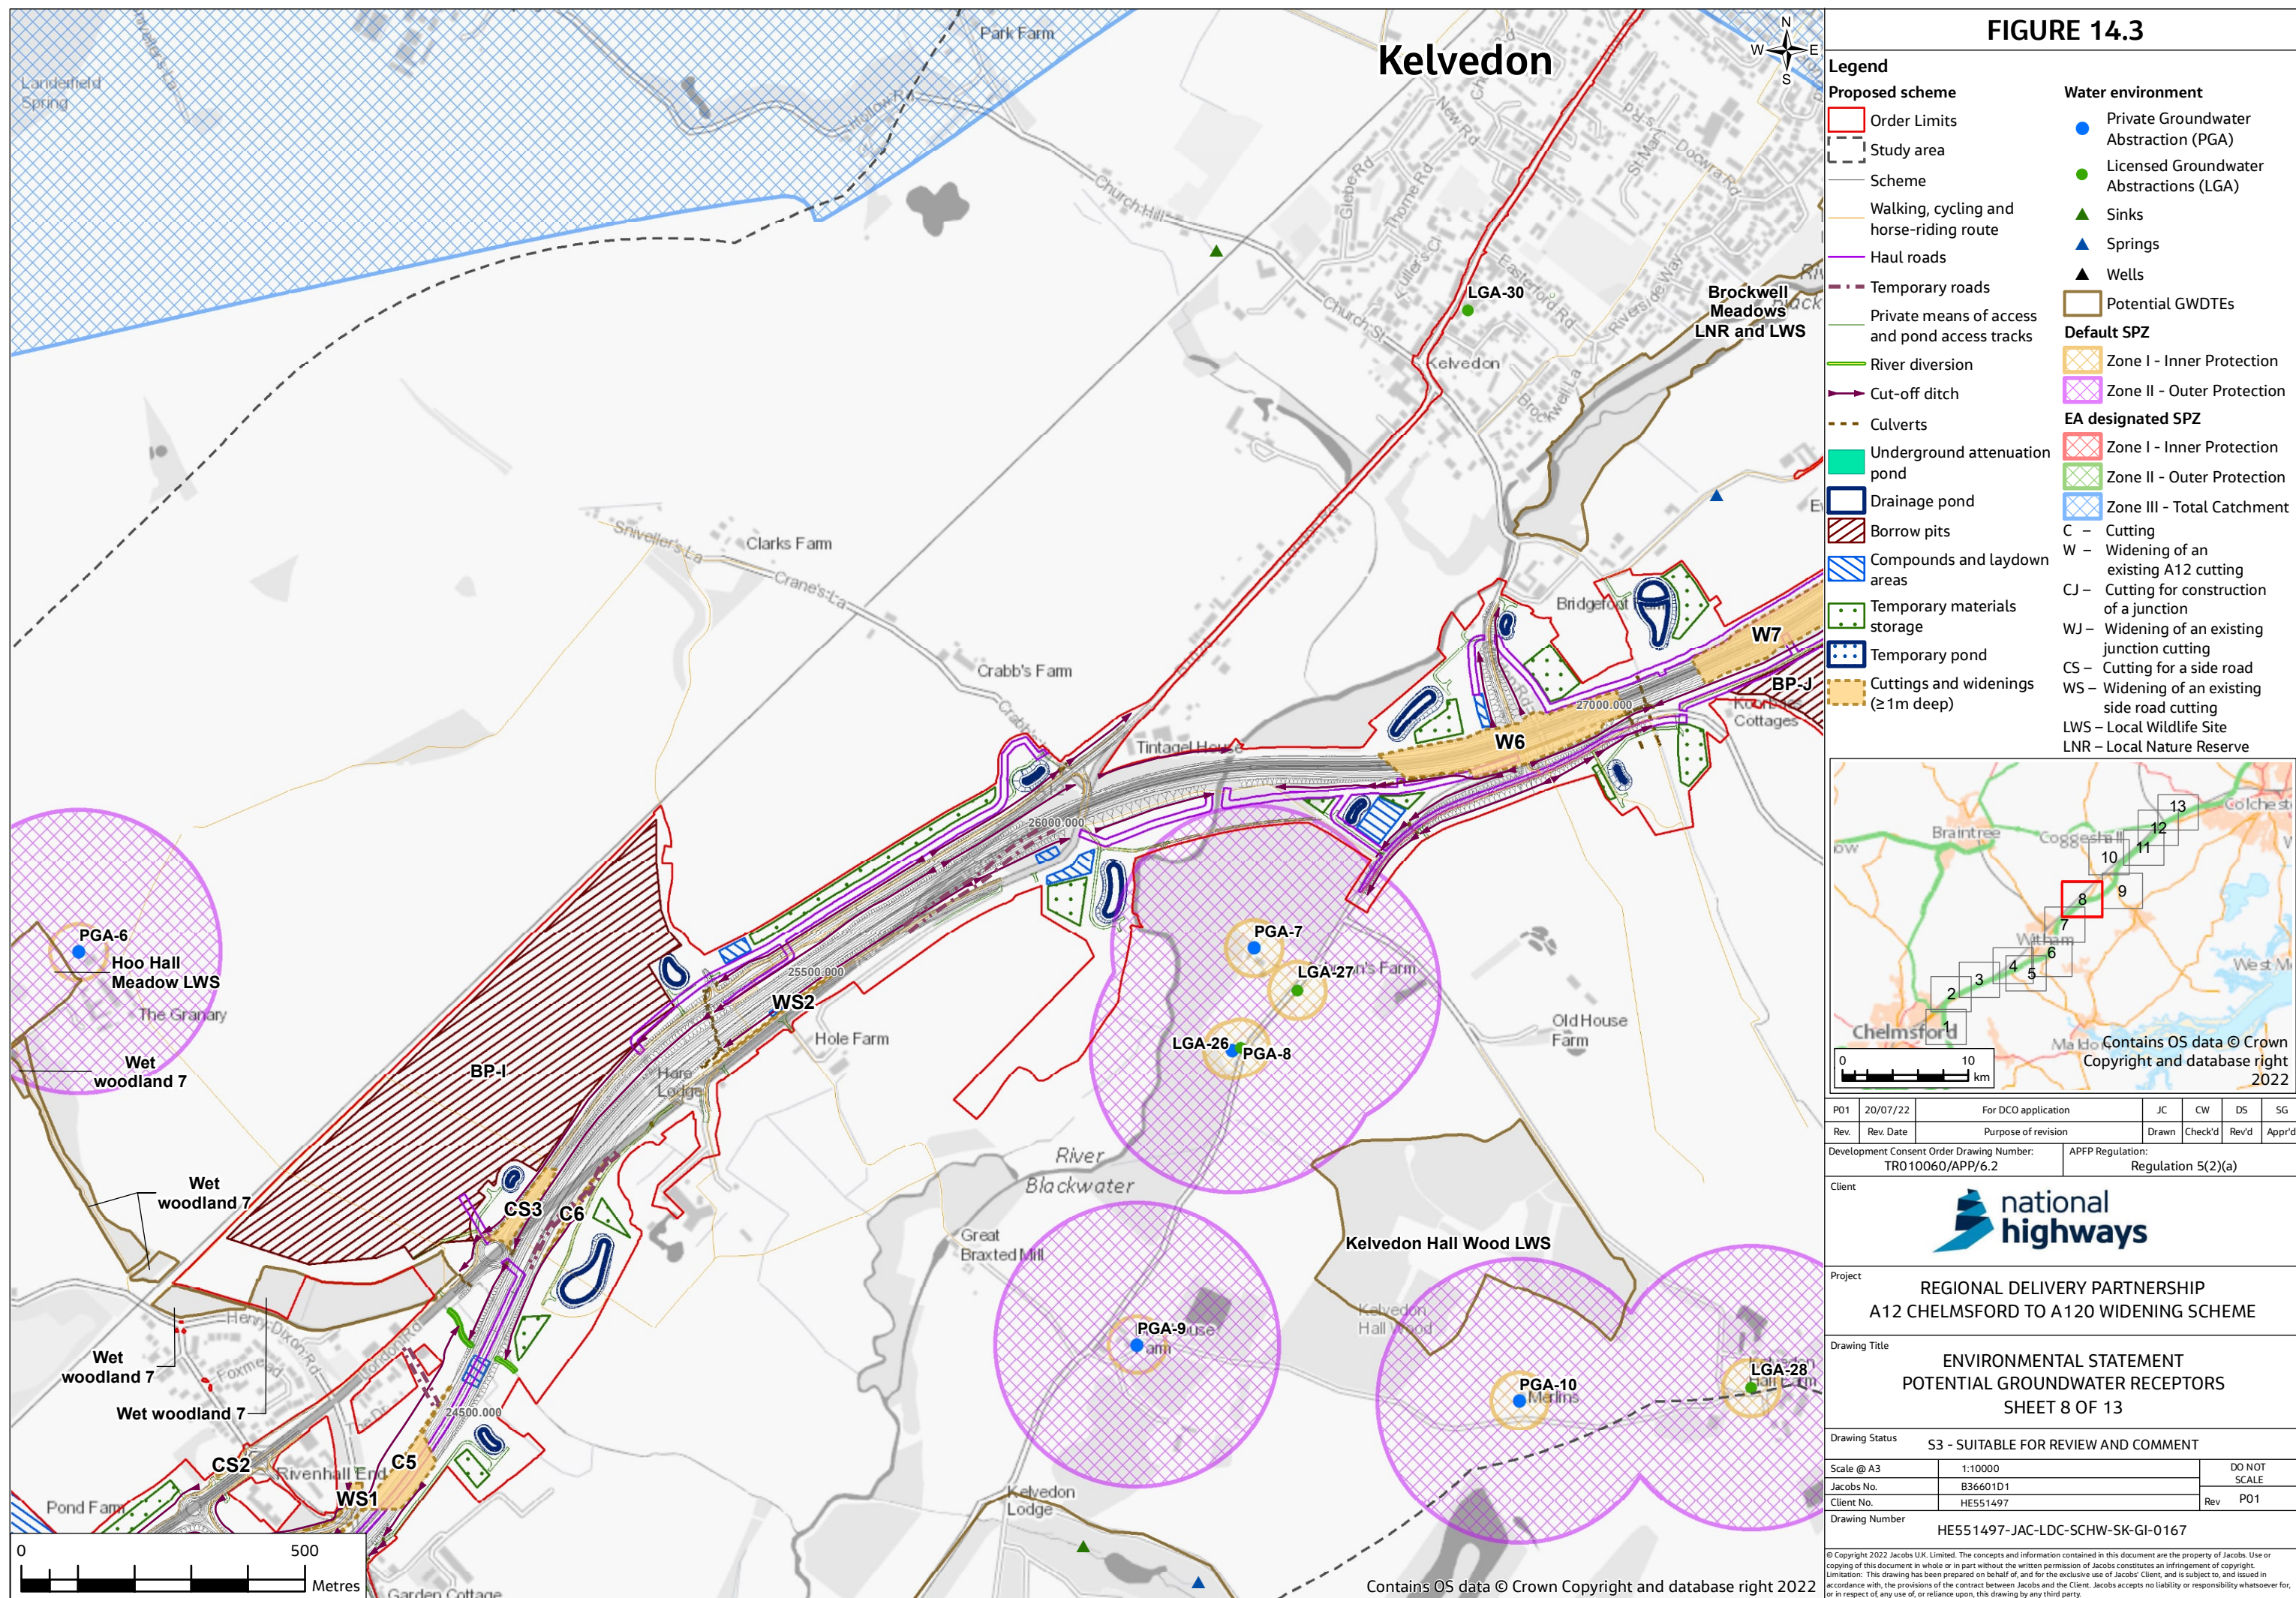

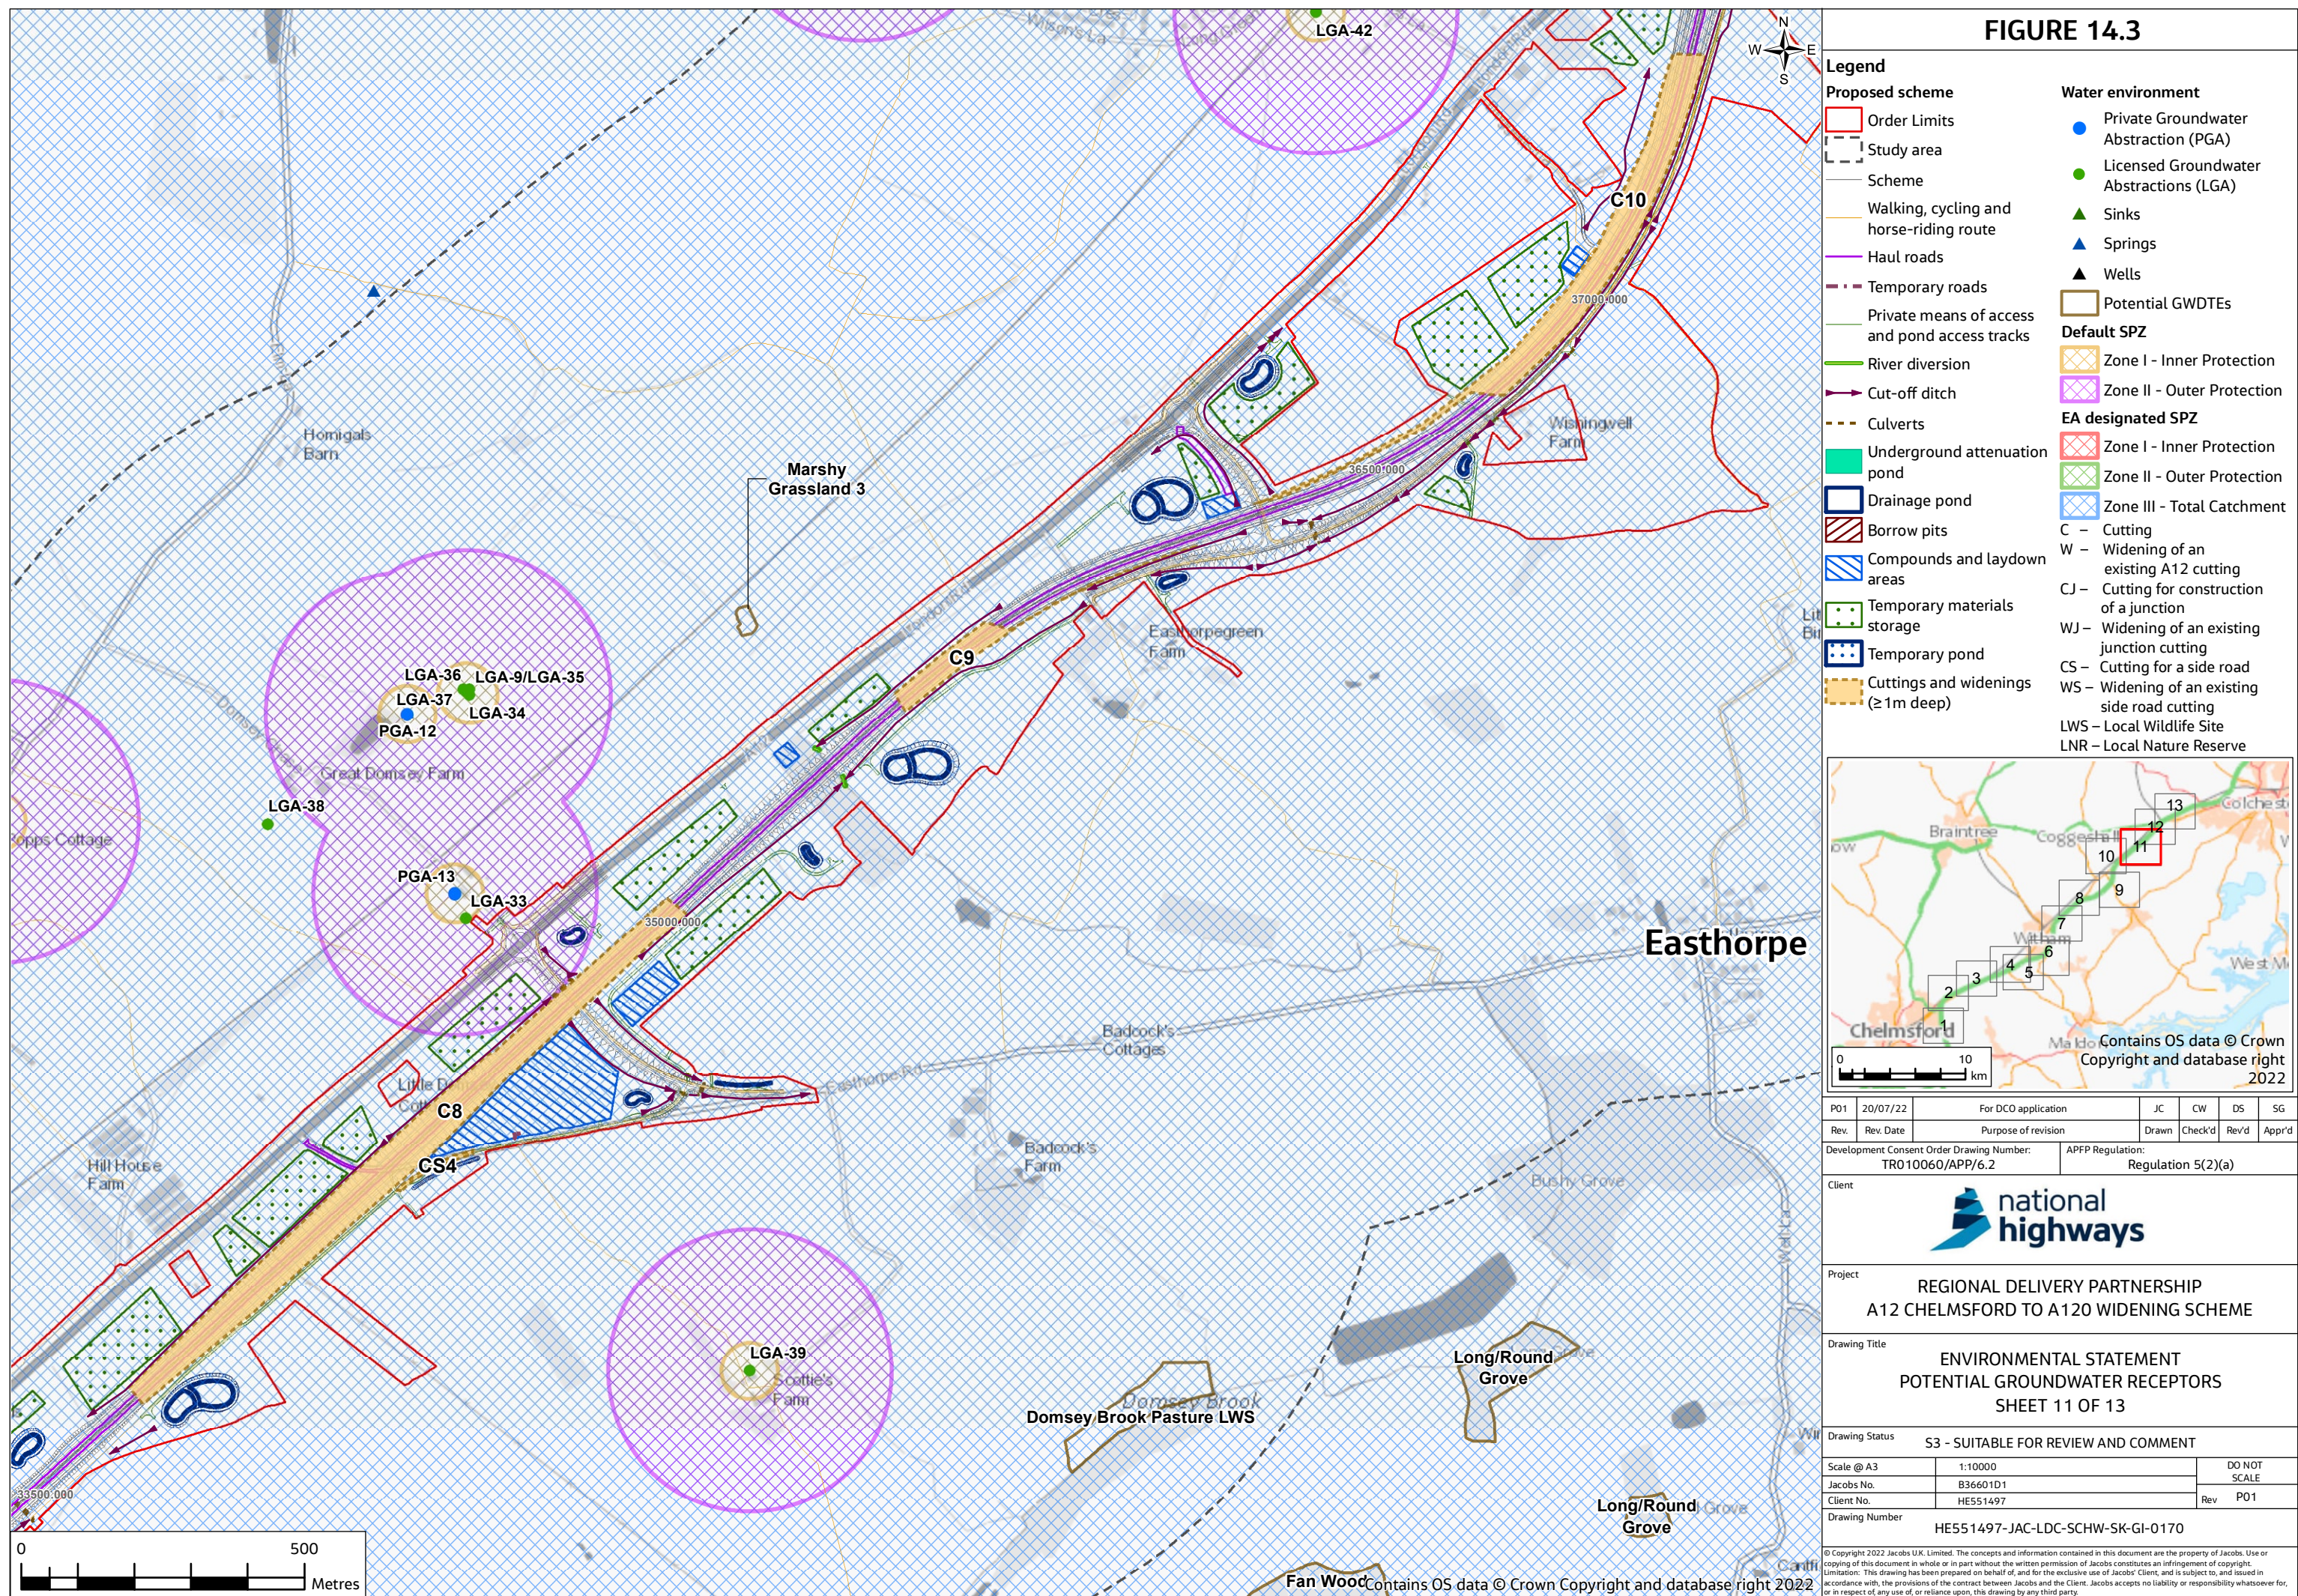

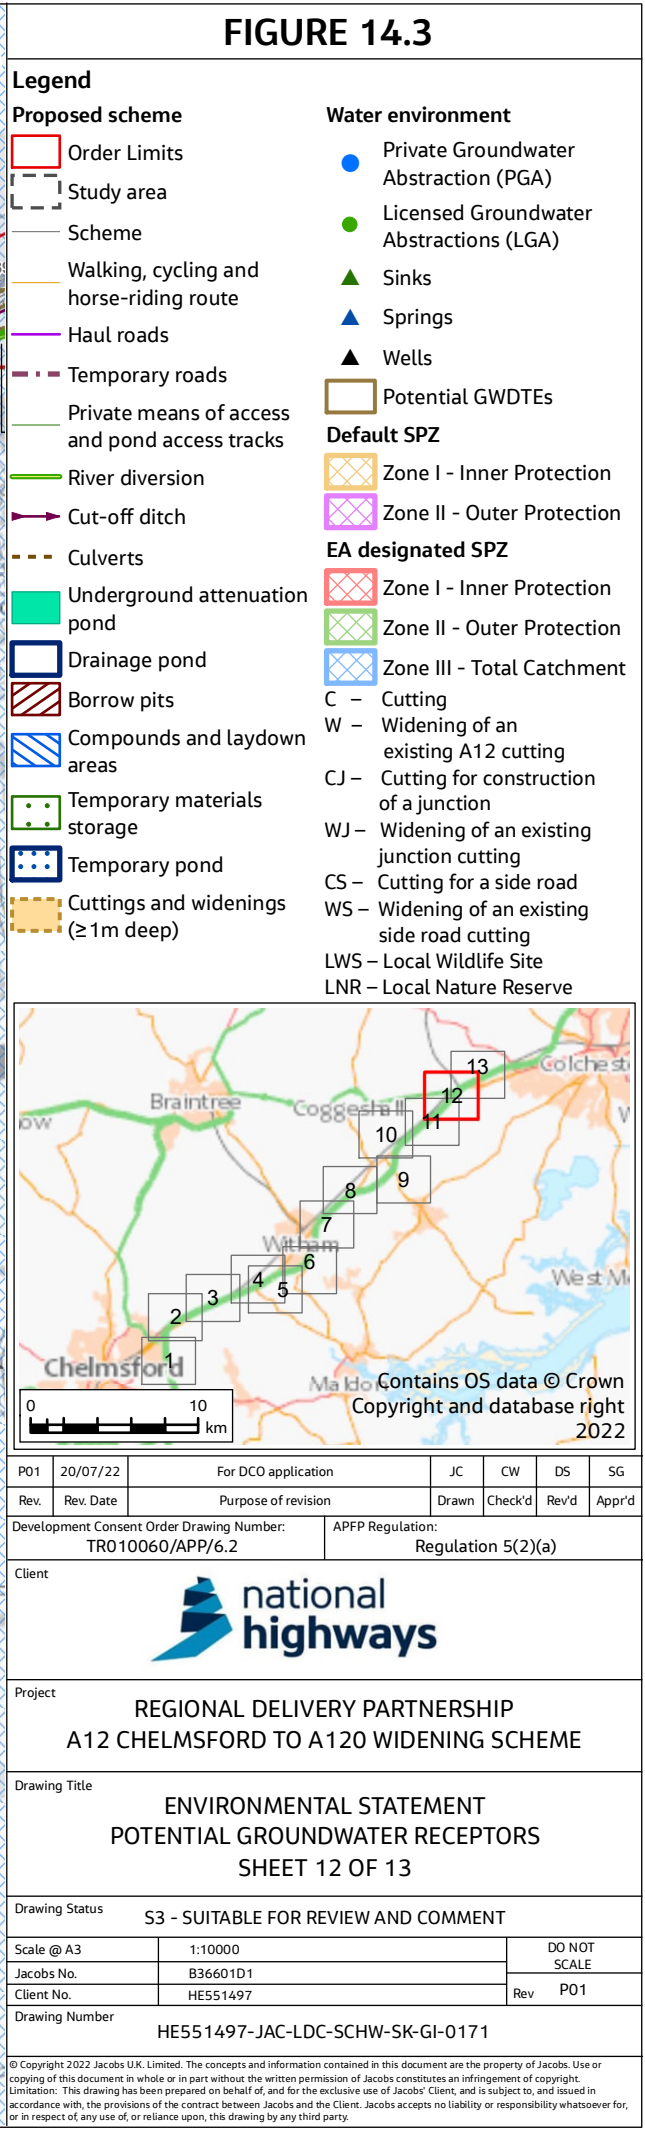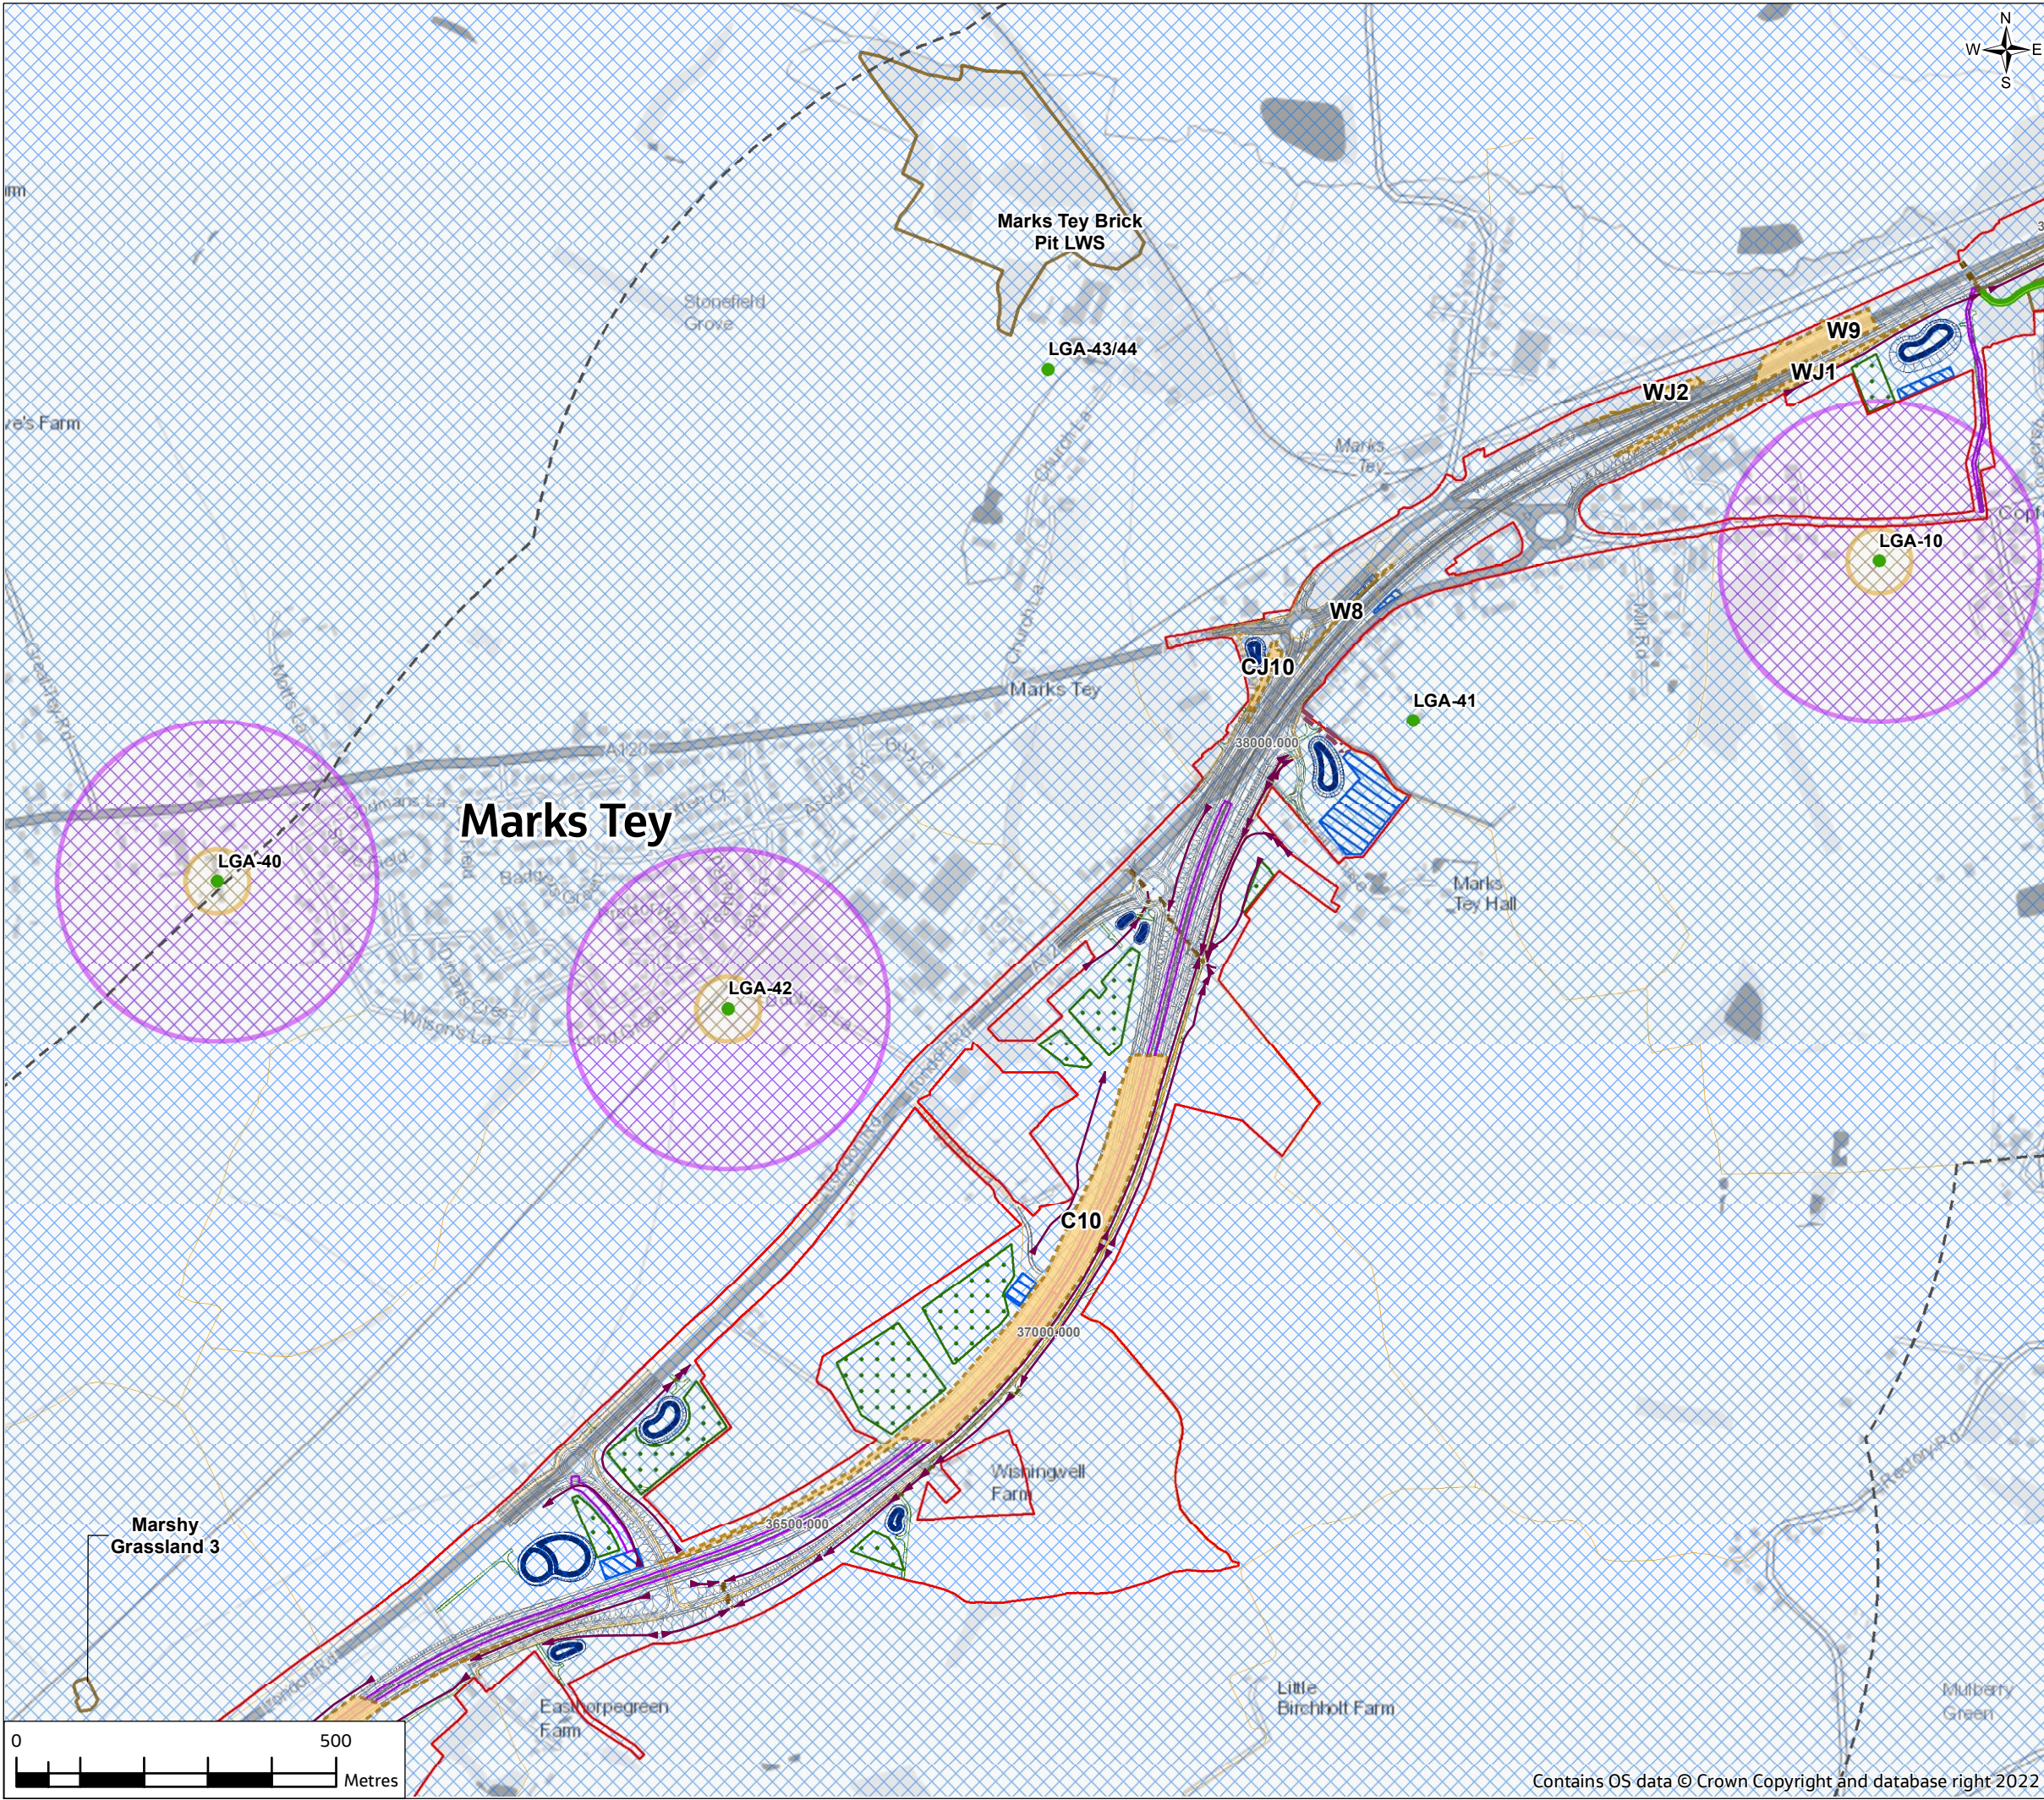

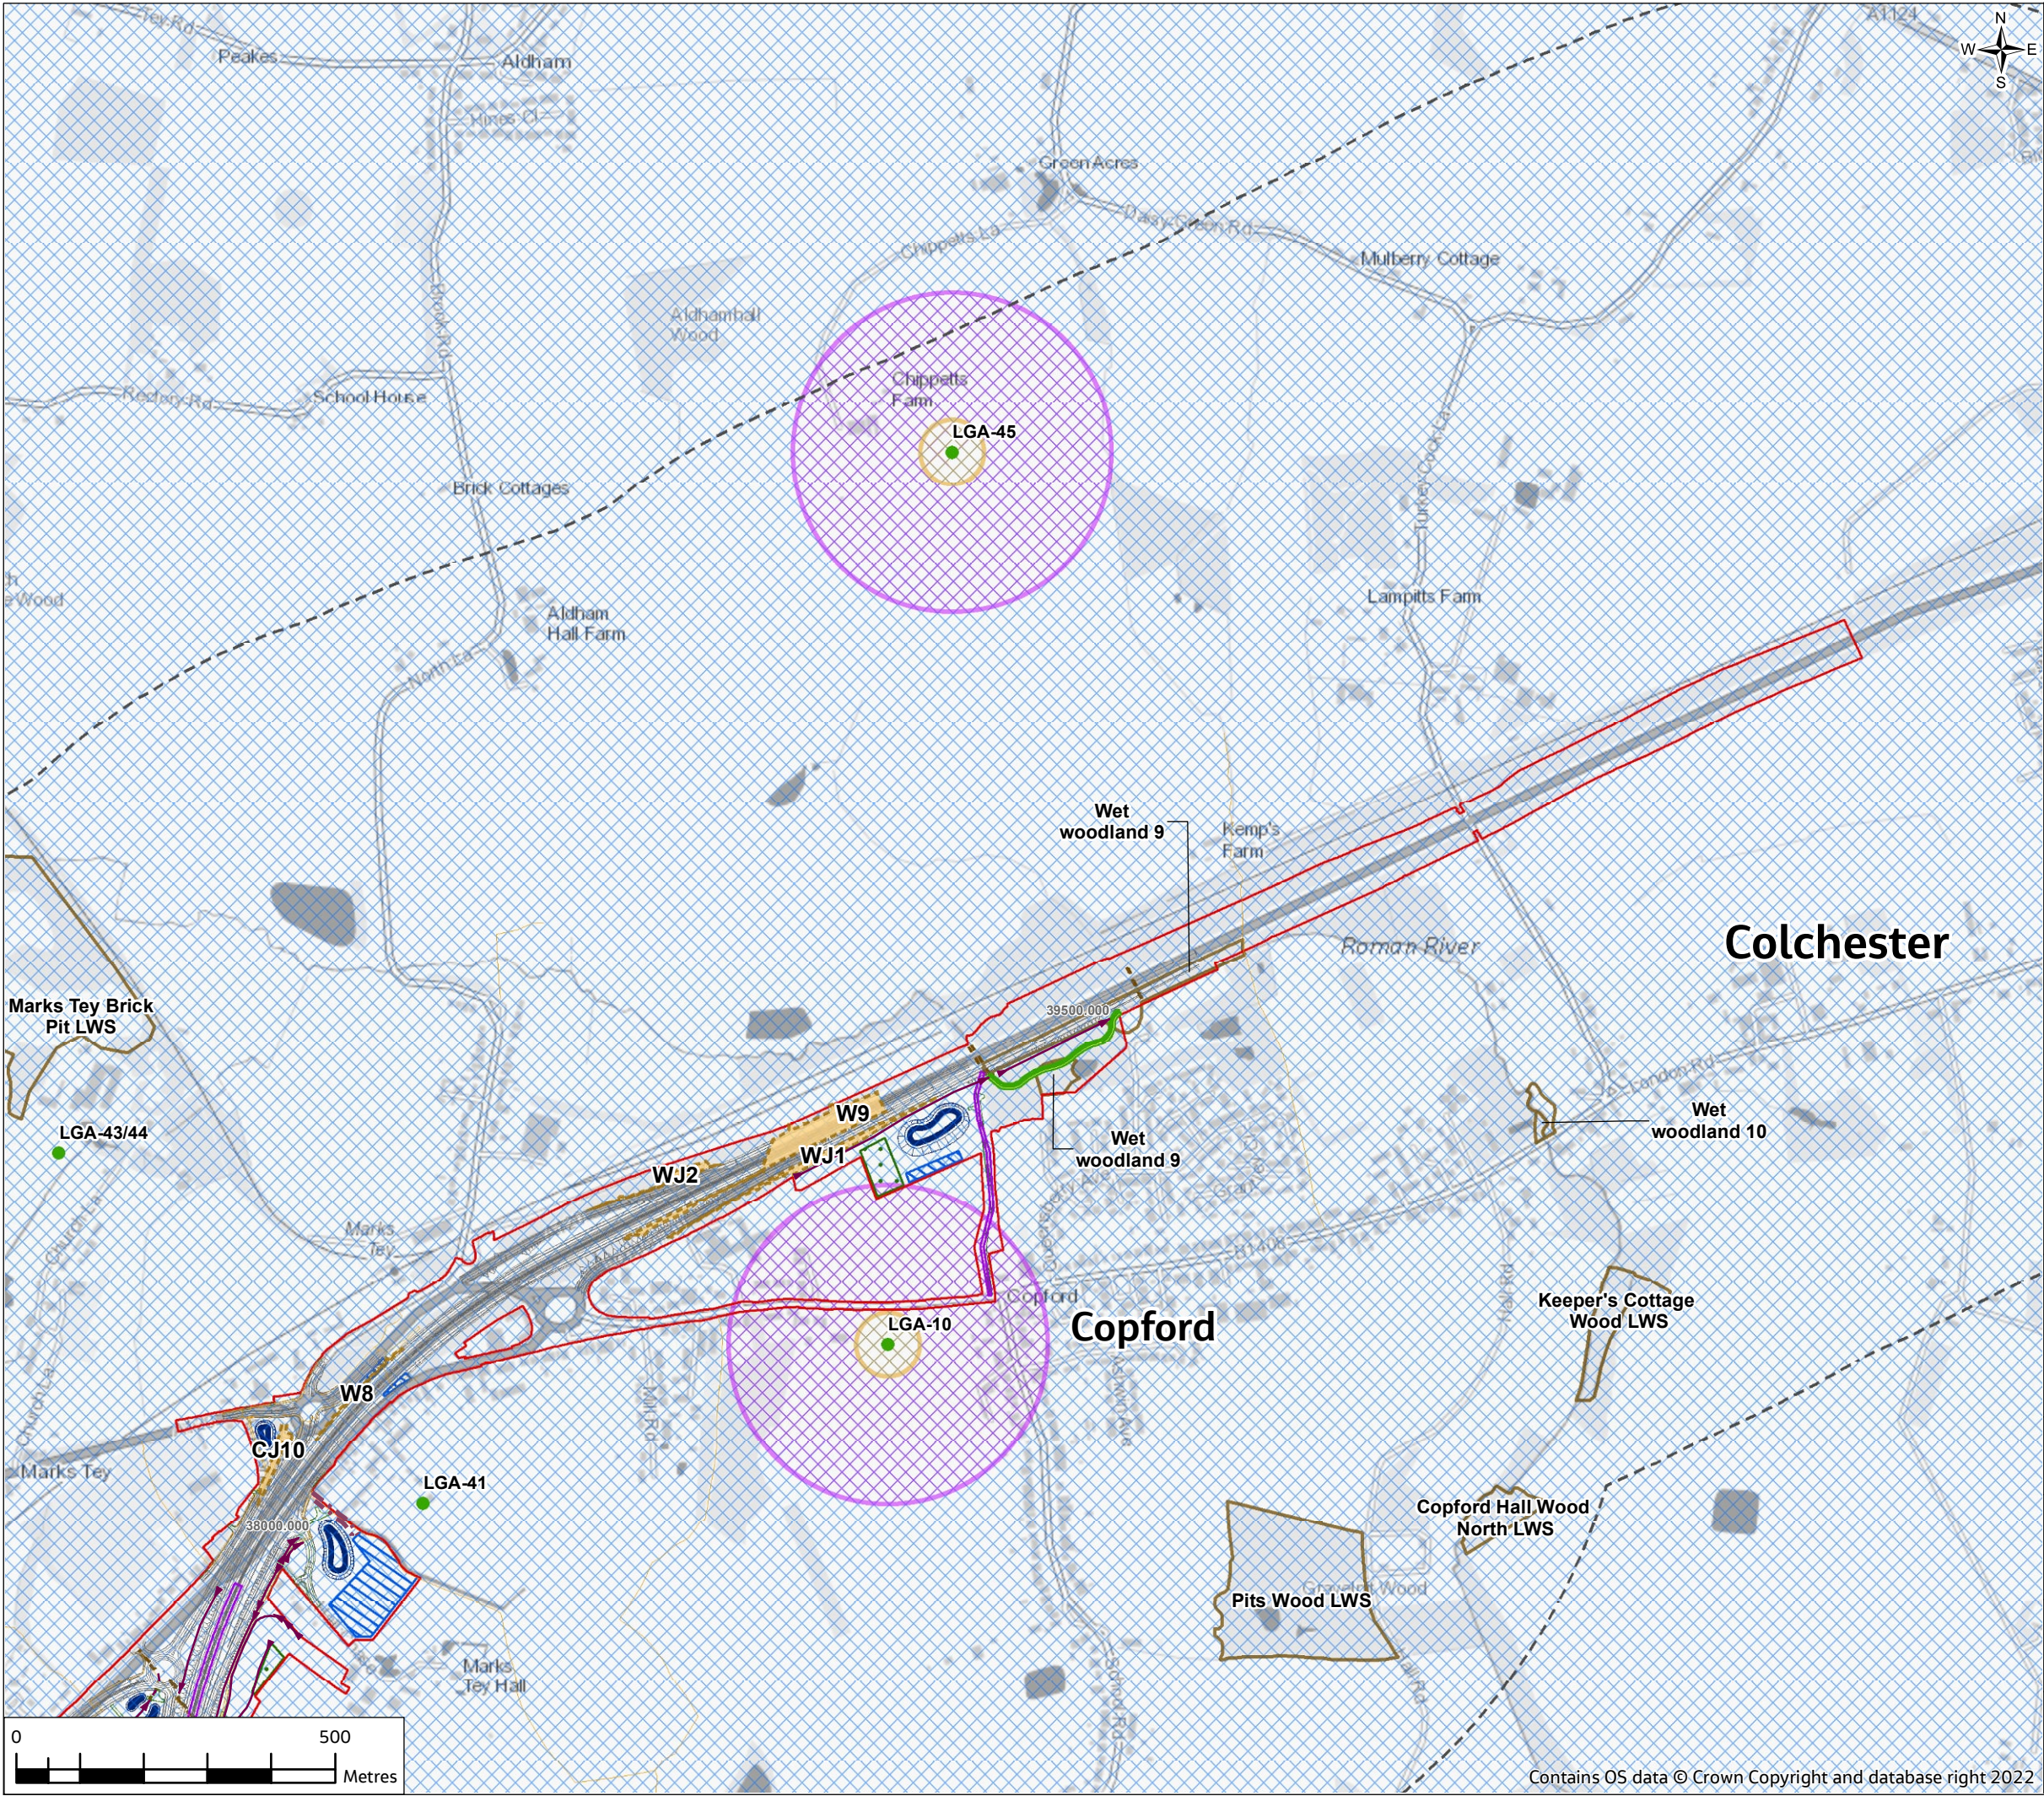


FIGURE 14.3

Legend

Proposed scheme

- Order Limits
- Study area
- Scheme
- Walking, cycling and horse-riding route
- Haul roads
- Temporary roads
- Private means of access and pond access tracks
- River diversion
- Cut-off ditch
- Culverts
- Underground attenuation pond
- Drainage pond
- Borrow pits
- Compounds and laydown areas
- Temporary materials storage
- Temporary pond
- Cuttings and widenings (≥1m deep)

Water environment

- Private Groundwater Abstraction (PGA)
- Licensed Groundwater Abstractions (LGA)
- Sinks
- Springs
- Wells
- Potential GWDTEs


Default SPZ

- Zone I - Inner Protection
- Zone II - Outer Protection

EA designated SPZ

- Zone I - Inner Protection
- Zone II - Outer Protection
- Zone III - Total Catchment

C – Cutting
W – Widening of an existing A12 cutting
CJ – Cutting for construction of a junction
WJ – Widening of an existing junction cutting
CS – Cutting for a side road
WS – Widening of an existing side road cutting
LWS – Local Wildlife Site
LNR – Local Nature Reserve

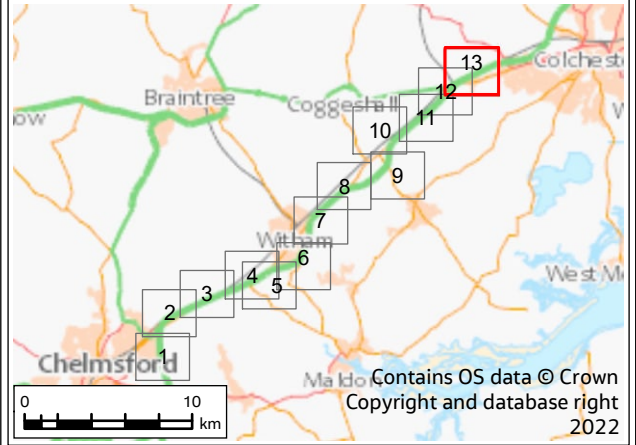

P01	20/07/22	For DCO application		JC	CW	DS	SG
Rev.	Rev. Date	Purpose of revision		Drawn	Check'd	Rev'd	Appr'd
Development Consent Order Drawing Number: TR010060/APP/6.2				APFP Regulation: Regulation 5(2)(a)			
Client							
 national highways							
Project							
REGIONAL DELIVERY PARTNERSHIP A12 CHELMSFORD TO A120 WIDENING SCHEME							
Drawing Title							
ENVIRONMENTAL STATEMENT POTENTIAL GROUNDWATER RECEPTORS SHEET 13 OF 13							
Drawing Status							
S3 - SUITABLE FOR REVIEW AND COMMENT							
Scale @ A3		1:10000				DO NOT SCALE	
Jacobs No.		B36601D1				Rev P01	
Client No.		HE551497					
Drawing Number		HE551497-JAC-LDC-SCHW-SK-GI-0172					
© Copyright 2022 Jacobs UK Limited. The concepts and information contained in this document are the property of Jacobs. Use or copying of this document in whole or in part without the written permission of Jacobs constitutes an infringement of copyright. Limitation: This drawing has been prepared on behalf of, and for the exclusive use of Jacobs' Client, and is subject to, and issued in accordance with, the provisions of the contract between Jacobs and the Client. Jacobs accepts no liability or responsibility whatsoever for, or in respect of, any use of, or reliance upon, this drawing by any third party.							