



FIGURE 2.3

- Legend**
- Order Limits
  - Proposed scheme
  - Structures
  - Haul Roads and Temporary Roads
  - Private Means of Access
  - Temporary bridges
  - Borrow pits
  - Temporary materials storage
  - Temporary pond
  - Main Compound
  - Temporary Car Park
  - Satellite Compounds
  - Laydowns, Logistics and Welfare Compounds
- Walking, cycling and horse-riding**
- Proposed
  - Existing
- Public right of way IDs (e.g. 121\_95)

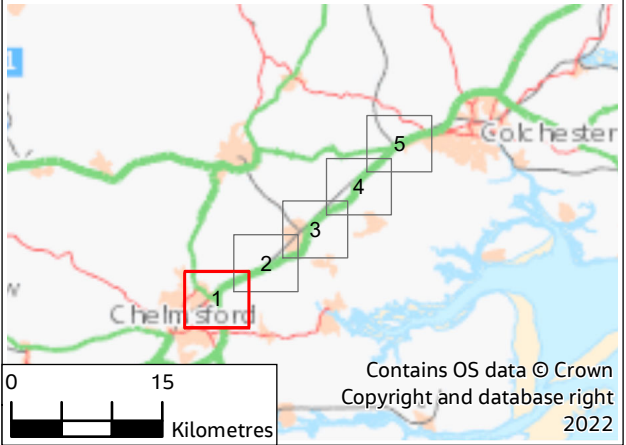

P01	20/07/22	For DCO application			JC	SM	SM	SG
Rev.	Rev. Date	Purpose of revision			Drawn	Check'd	Rev'd	Appr'd
Development Consent Order Drawing Number: TR010060/APP/6.2					APFP Regulation: Regulation 5(2)(a)			
Client								
<div></div>								
Project								
REGIONAL DELIVERY PARTNERSHIP A12 CHELMSFORD TO A120 WIDENING SCHEME								
Drawing Title					ENVIRONMENTAL STATEMENT TEMPORARY WORKING AREAS, SIDE ROADS AND STRUCTURES SHEET 1 OF 5			
Drawing Status					S4 - SUITABLE FOR STAGE APPROVAL			
Scale @ A3		1:20000			DO NOT SCALE			
Jacobs No.		B36601D1						
Client No.		HE551497			Rev P01			
Drawing Number					HE551497-JAC-LDC-SCHW-SK-GI-0002			

© Copyright 2022 Jacobs U.K. Limited. The concepts and information contained in this document are the property of Jacobs. Use or copying of this document in whole or in part without the written permission of Jacobs constitutes an infringement of copyright.

Limitation: This drawing has been prepared on behalf of, and for the exclusive use of Jacobs' Client, and is subject to, and issued in accordance with, the provisions of the contract between Jacobs and the Client. Jacobs accepts no liability or responsibility whatsoever for, or in respect of, any use of, or reliance upon, this drawing by any third party.

© Copyright 2022 Jacobs UK Limited. The concepts and information contained in this document are the property of Jacobs. Use or copying of this document in whole or in part without the written permission of Jacobs constitutes an infringement of copyright. Limitation: This drawing has been prepared on behalf of, and for the exclusive use of Jacobs' Client, and is subject to, and issued in accordance with, the provisions of the contract between Jacobs and the Client. Jacobs accepts no liability or responsibility whatsoever for, or in respect of any use of, or reliance upon, this drawing by any third party.



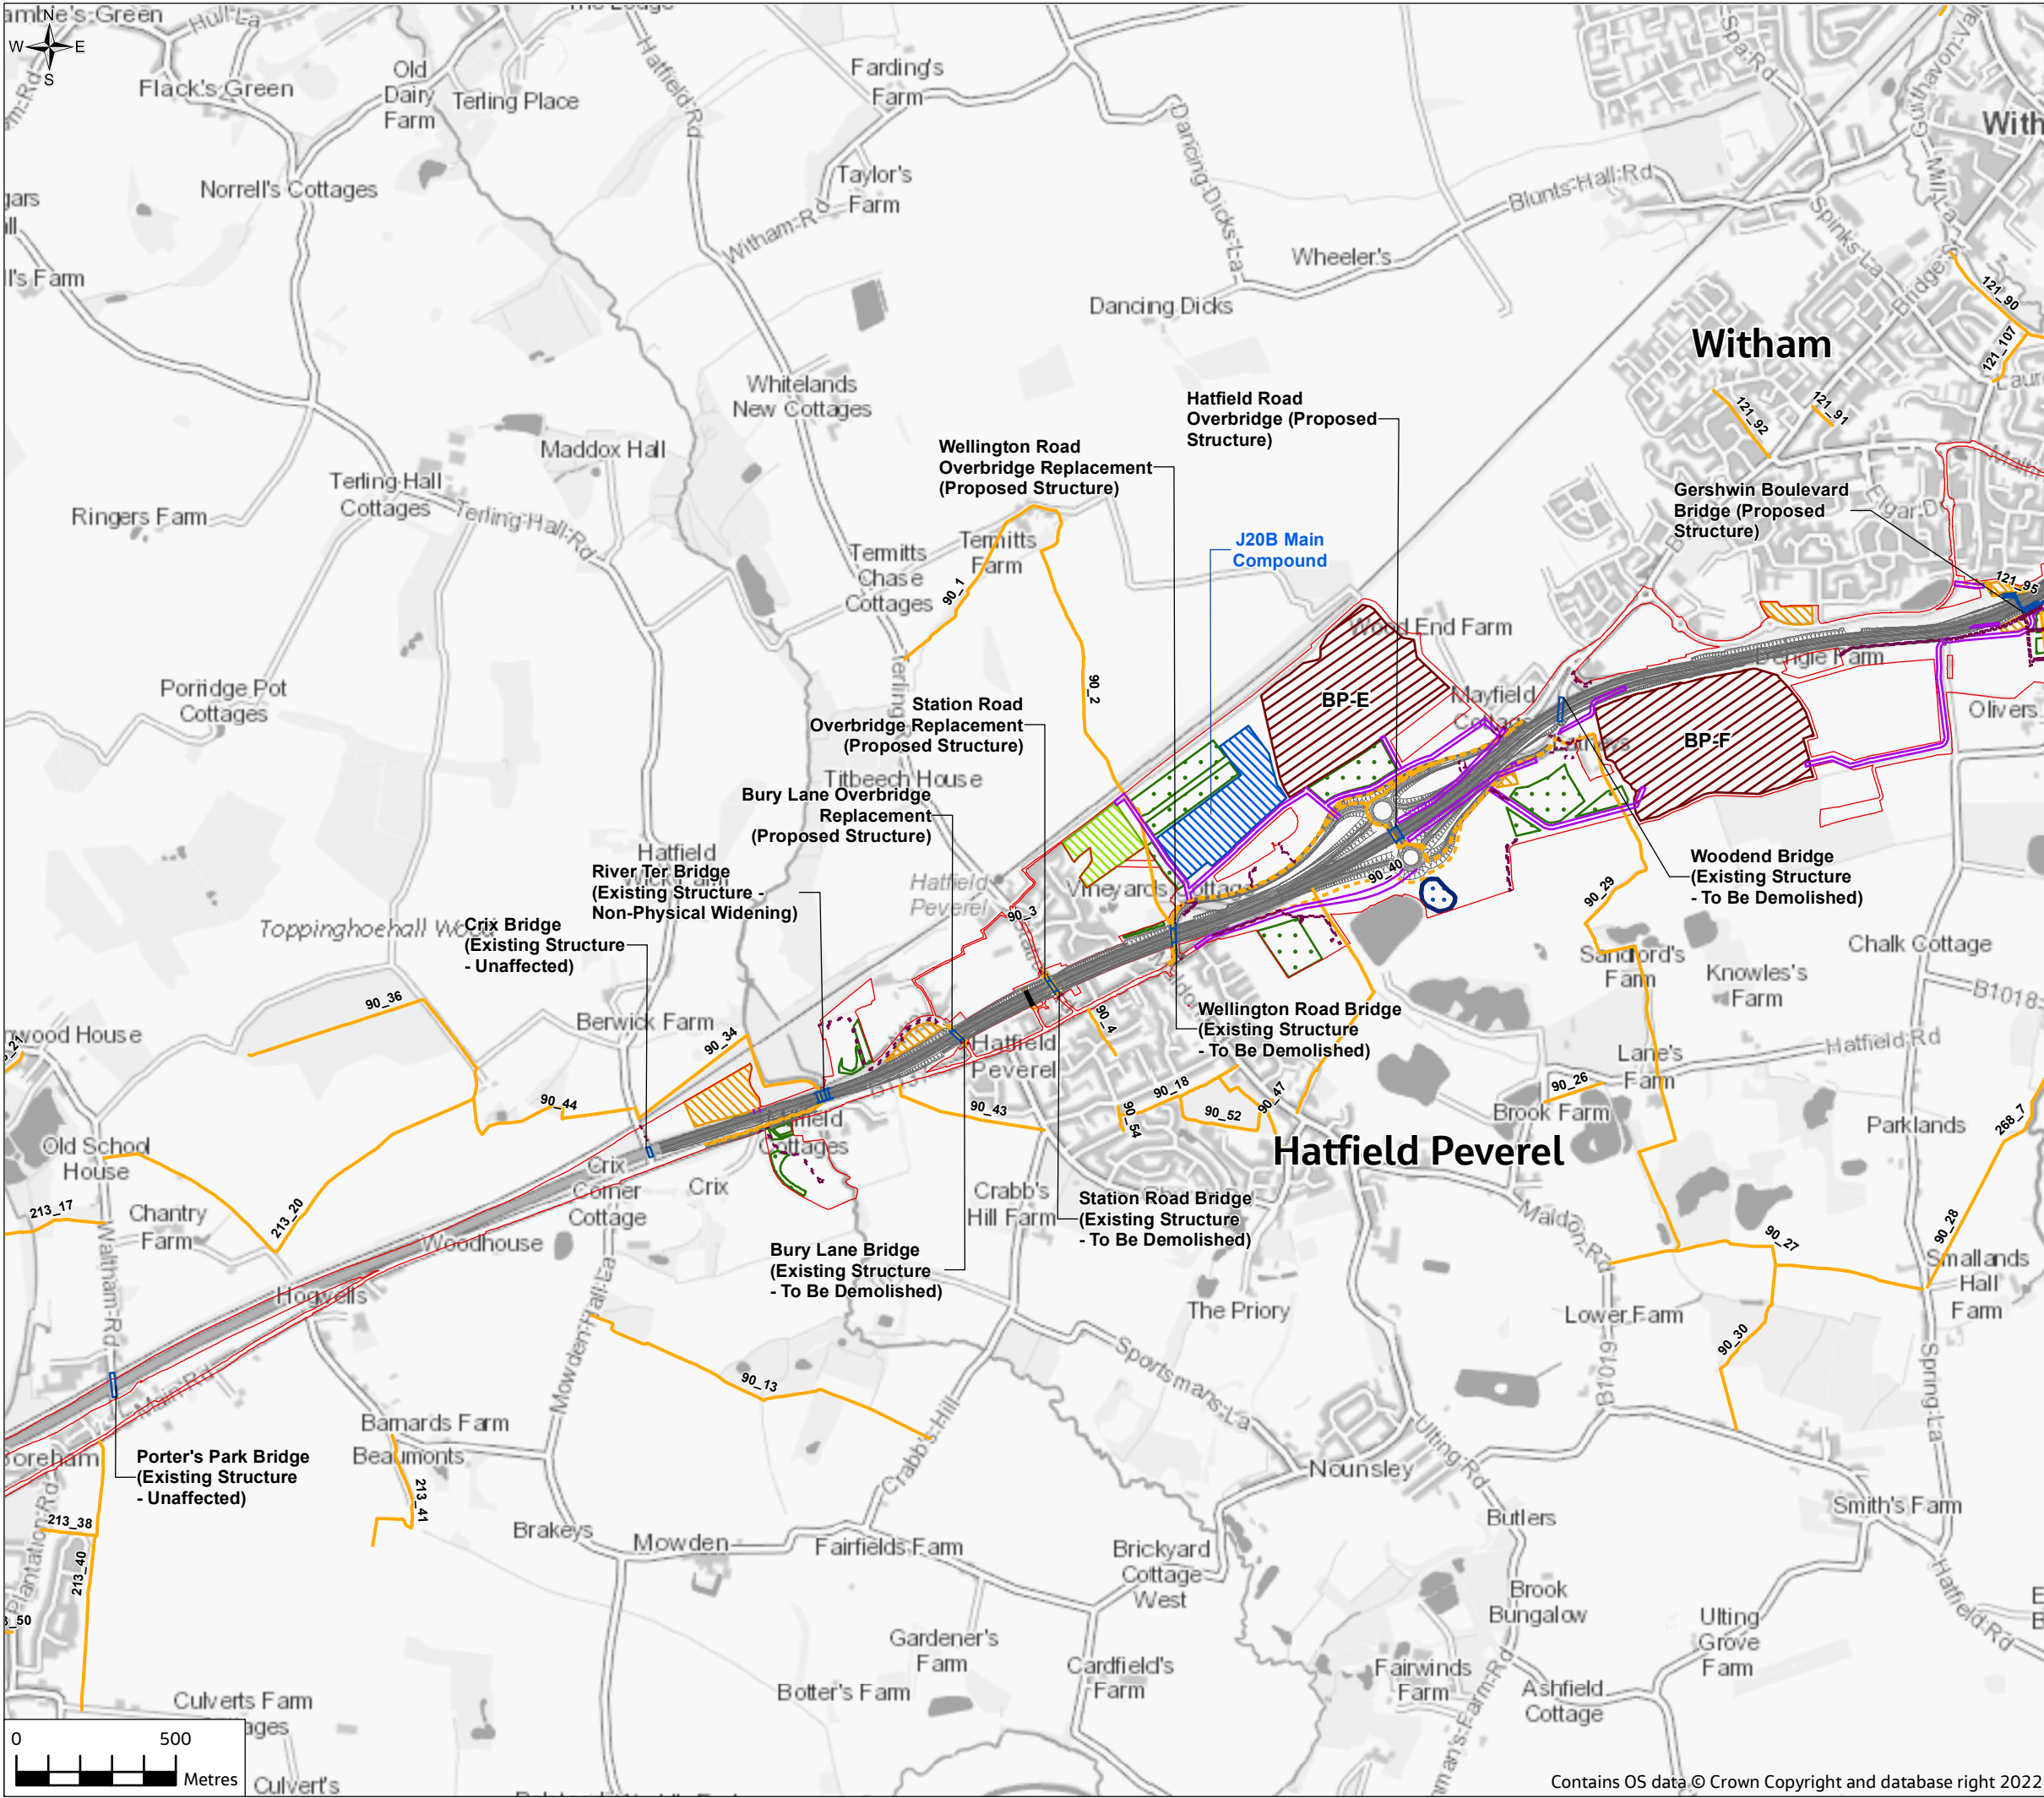



FIGURE 2.3


**Legend**

- Order Limits
- Proposed scheme
- Structures
- Haul Roads and Temporary Roads
- Private Means of Access
- Temporary bridges
- Borrow pits
- Temporary materials storage
- Temporary pond
- Main Compound
- Temporary Car Park
- Satellite Compounds
- Laydowns, Logistics and Welfare Compounds

**Walking, cycling and horse-riding**

- Proposed
- Existing
- Public right of way IDs (e.g. 121\_95)

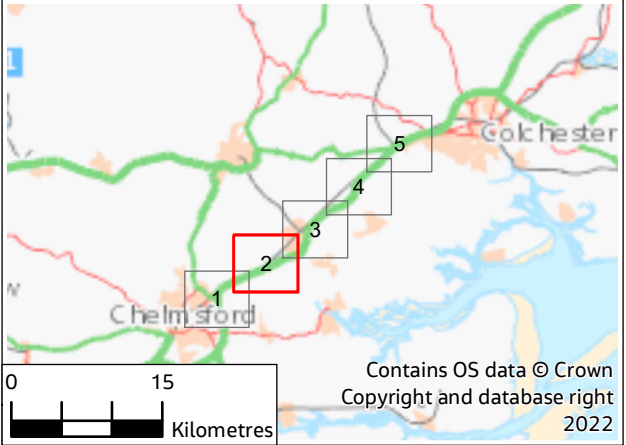

P01	20/07/22	For DCO application			JC	SM	SM	SG
Rev.	Rev. Date	Purpose of revision			Drawn	Check'd	Rev'd	Appr'd
Development Consent Order Drawing Number: TR010060/APP/6.2					APFP Regulation: Regulation 5(2)(a)			
Client								
<div></div>								
Project								
REGIONAL DELIVERY PARTNERSHIP A12 CHELMSFORD TO A120 WIDENING SCHEME								
Drawing Title								
ENVIRONMENTAL STATEMENT TEMPORARY WORKING AREAS, SIDE ROADS AND STRUCTURES SHEET 2 OF 5								
Drawing Status								
S4 - SUITABLE FOR STAGE APPROVAL								
Scale @ A3		1:20000					DO NOT SCALE	
Jacobs No.		B36601D1						
Client No.		HE551497					Rev	P01
Drawing Number								
HE551497-JAC-LDC-SCHW-SK-GI-0003								

© Copyright 2022 Jacobs U.K. Limited. The concepts and information contained in this document are the property of Jacobs. Use or copying of this document in whole or in part without the written permission of Jacobs constitutes an infringement of copyright.

Limitation. This drawing has been prepared on behalf of, and for the exclusive use of Jacobs' Client, and is subject to, and issued in accordance with, the provisions of the contract between Jacobs and the Client. Jacobs accepts no liability or responsibility whatsoever for, or in respect of, any use of, or reliance upon, this drawing by any third party.

© Copyright 2022 Jacobs UK Limited. The concepts and information contained in this document are the property of Jacobs. Use or copying of this document in whole or in part without the written permission of Jacobs constitutes an infringement of copyright. Limitation: This drawing has been prepared on behalf of, and for the exclusive use of Jacobs' Client, and is subject to, and issued in accordance with, the provisions of the contract between Jacobs and the Client. Jacobs accepts no liability or responsibility whatsoever for, or in respect of, any use of, or reliance upon, this drawing by any third party.



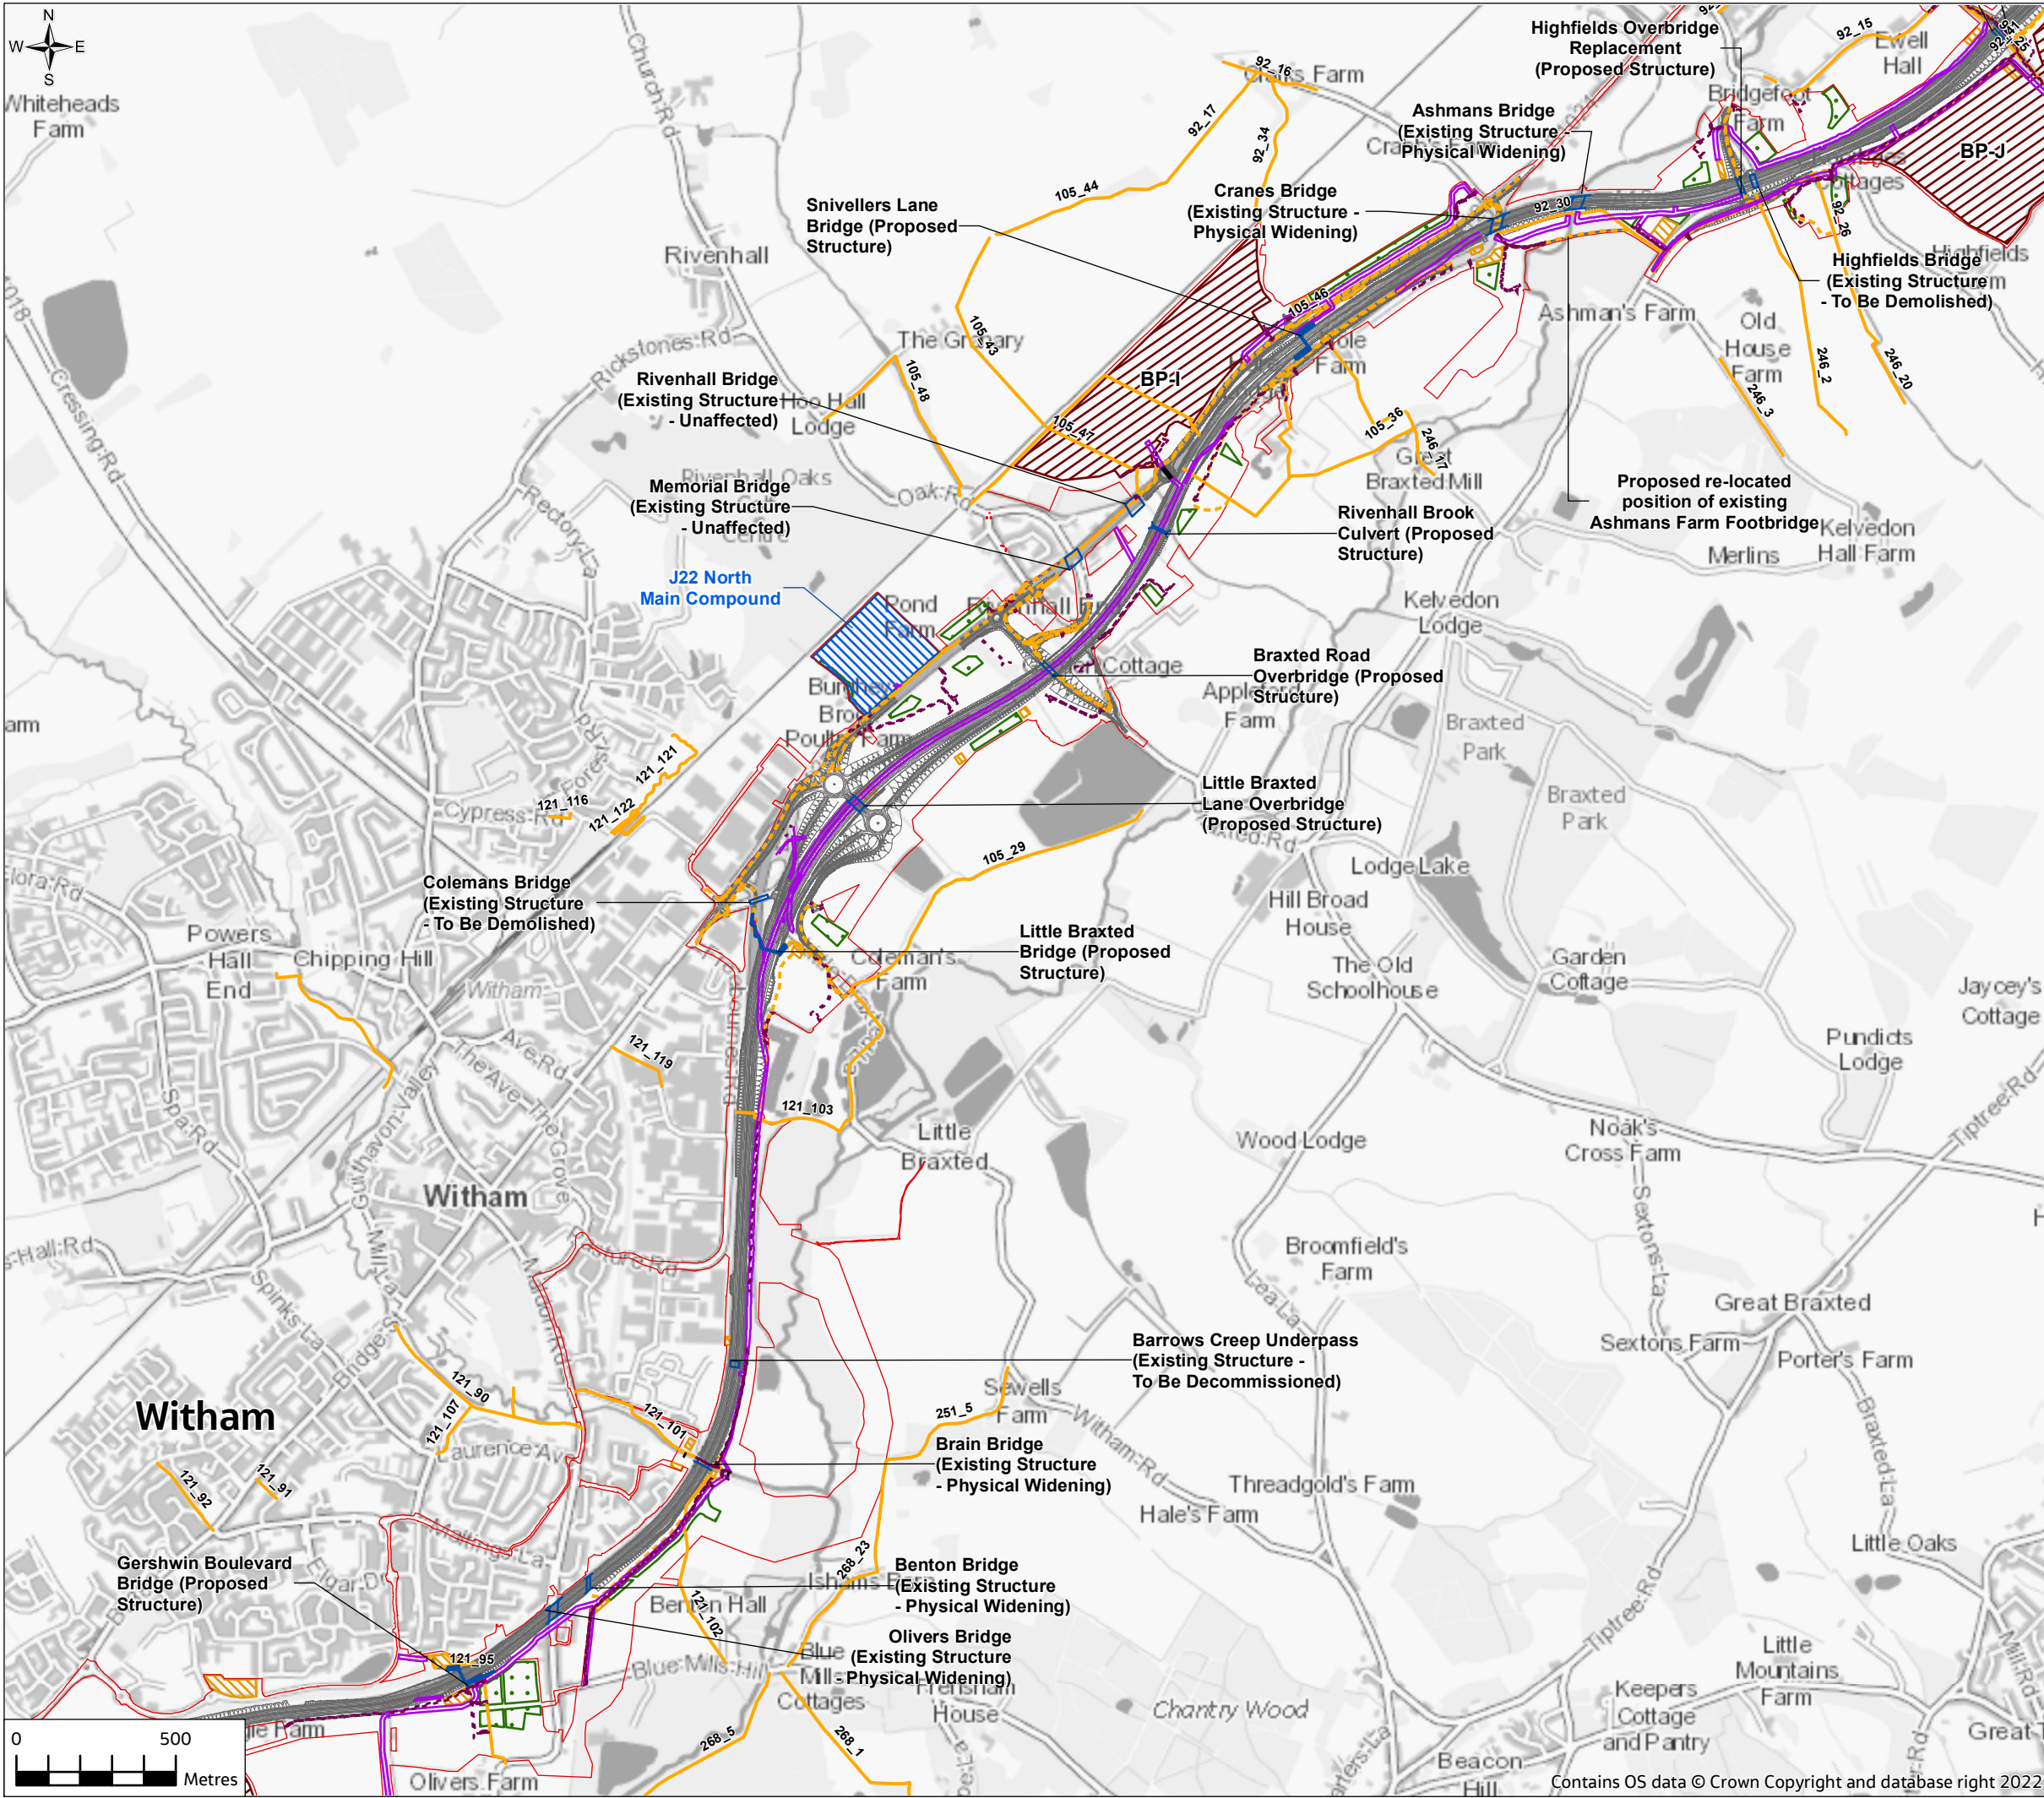


FIGURE 2.3


**Legend**


- Order Limits
- Proposed scheme
- Structures
- Haul Roads and Temporary Roads
- Private Means of Access
- Temporary bridges
- Borrow pits
- Temporary materials storage
- Temporary pond
- Main Compound
- Temporary Car Park
- Satellite Compounds
- Laydowns, Logistics and Welfare Compounds

**Walking, cycling and horse-riding**

- Proposed
- Existing

Public right of way IDs (e.g. 121\_95)

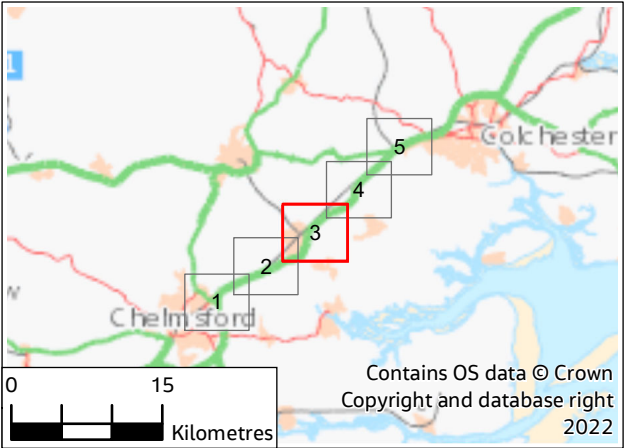

P01	20/07/22	For DCO application		JC	SM	SM	SG
Rev.	Rev. Date	Purpose of revision		Drawn	Check'd	Rev'd	Appr'd
Development Consent Order Drawing Number: TR010060/APP/6.2				APFP Regulation: Regulation 5(2)(a)			
Client							
<div></div>							
Project							
REGIONAL DELIVERY PARTNERSHIP A12 CHELMSFORD TO A120 WIDENING SCHEME							
Drawing Title							
ENVIRONMENTAL STATEMENT TEMPORARY WORKING AREAS, SIDE ROADS AND STRUCTURES SHEET 3 OF 5							
Drawing Status							
S4 - SUITABLE FOR STAGE APPROVAL							
Scale @ A3		1:20000			DO NOT SCALE  Rev P01		
Jacobs No.		B36601D1					
Client No.		HE551497					
Drawing Number							
HE551497-JAC-LDC-SCHW-SK-GI-0004							

© Copyright 2022 Jacobs U.K. Limited. The concepts and information contained in this document are the property of Jacobs. Use or copying of this document in whole or in part without the written permission of Jacobs constitutes an infringement of copyright.

Limitation: This drawing has been prepared on behalf of, and for the exclusive use of Jacobs' Client, and is subject to, and issued in accordance with, the provisions of the contract between Jacobs and the Client. Jacobs accepts no liability or responsibility whatsoever for, or in respect of, any use of, or reliance upon, this drawing by any third party.

© Copyright 2022 Jacobs UK Limited. The concepts and information contained in this document are the property of Jacobs. Use or copying of this document in whole or in part without the written permission of Jacobs constitutes an infringement of copyright. Limitation: This drawing has been prepared on behalf of, and for the exclusive use of Jacobs' Client, and is subject to, and issued in accordance with, the provisions of the contract between Jacobs and the Client. Jacobs accepts no liability or responsibility whatsoever for, or in respect of any use of, or reliance upon, this drawing by any third party.



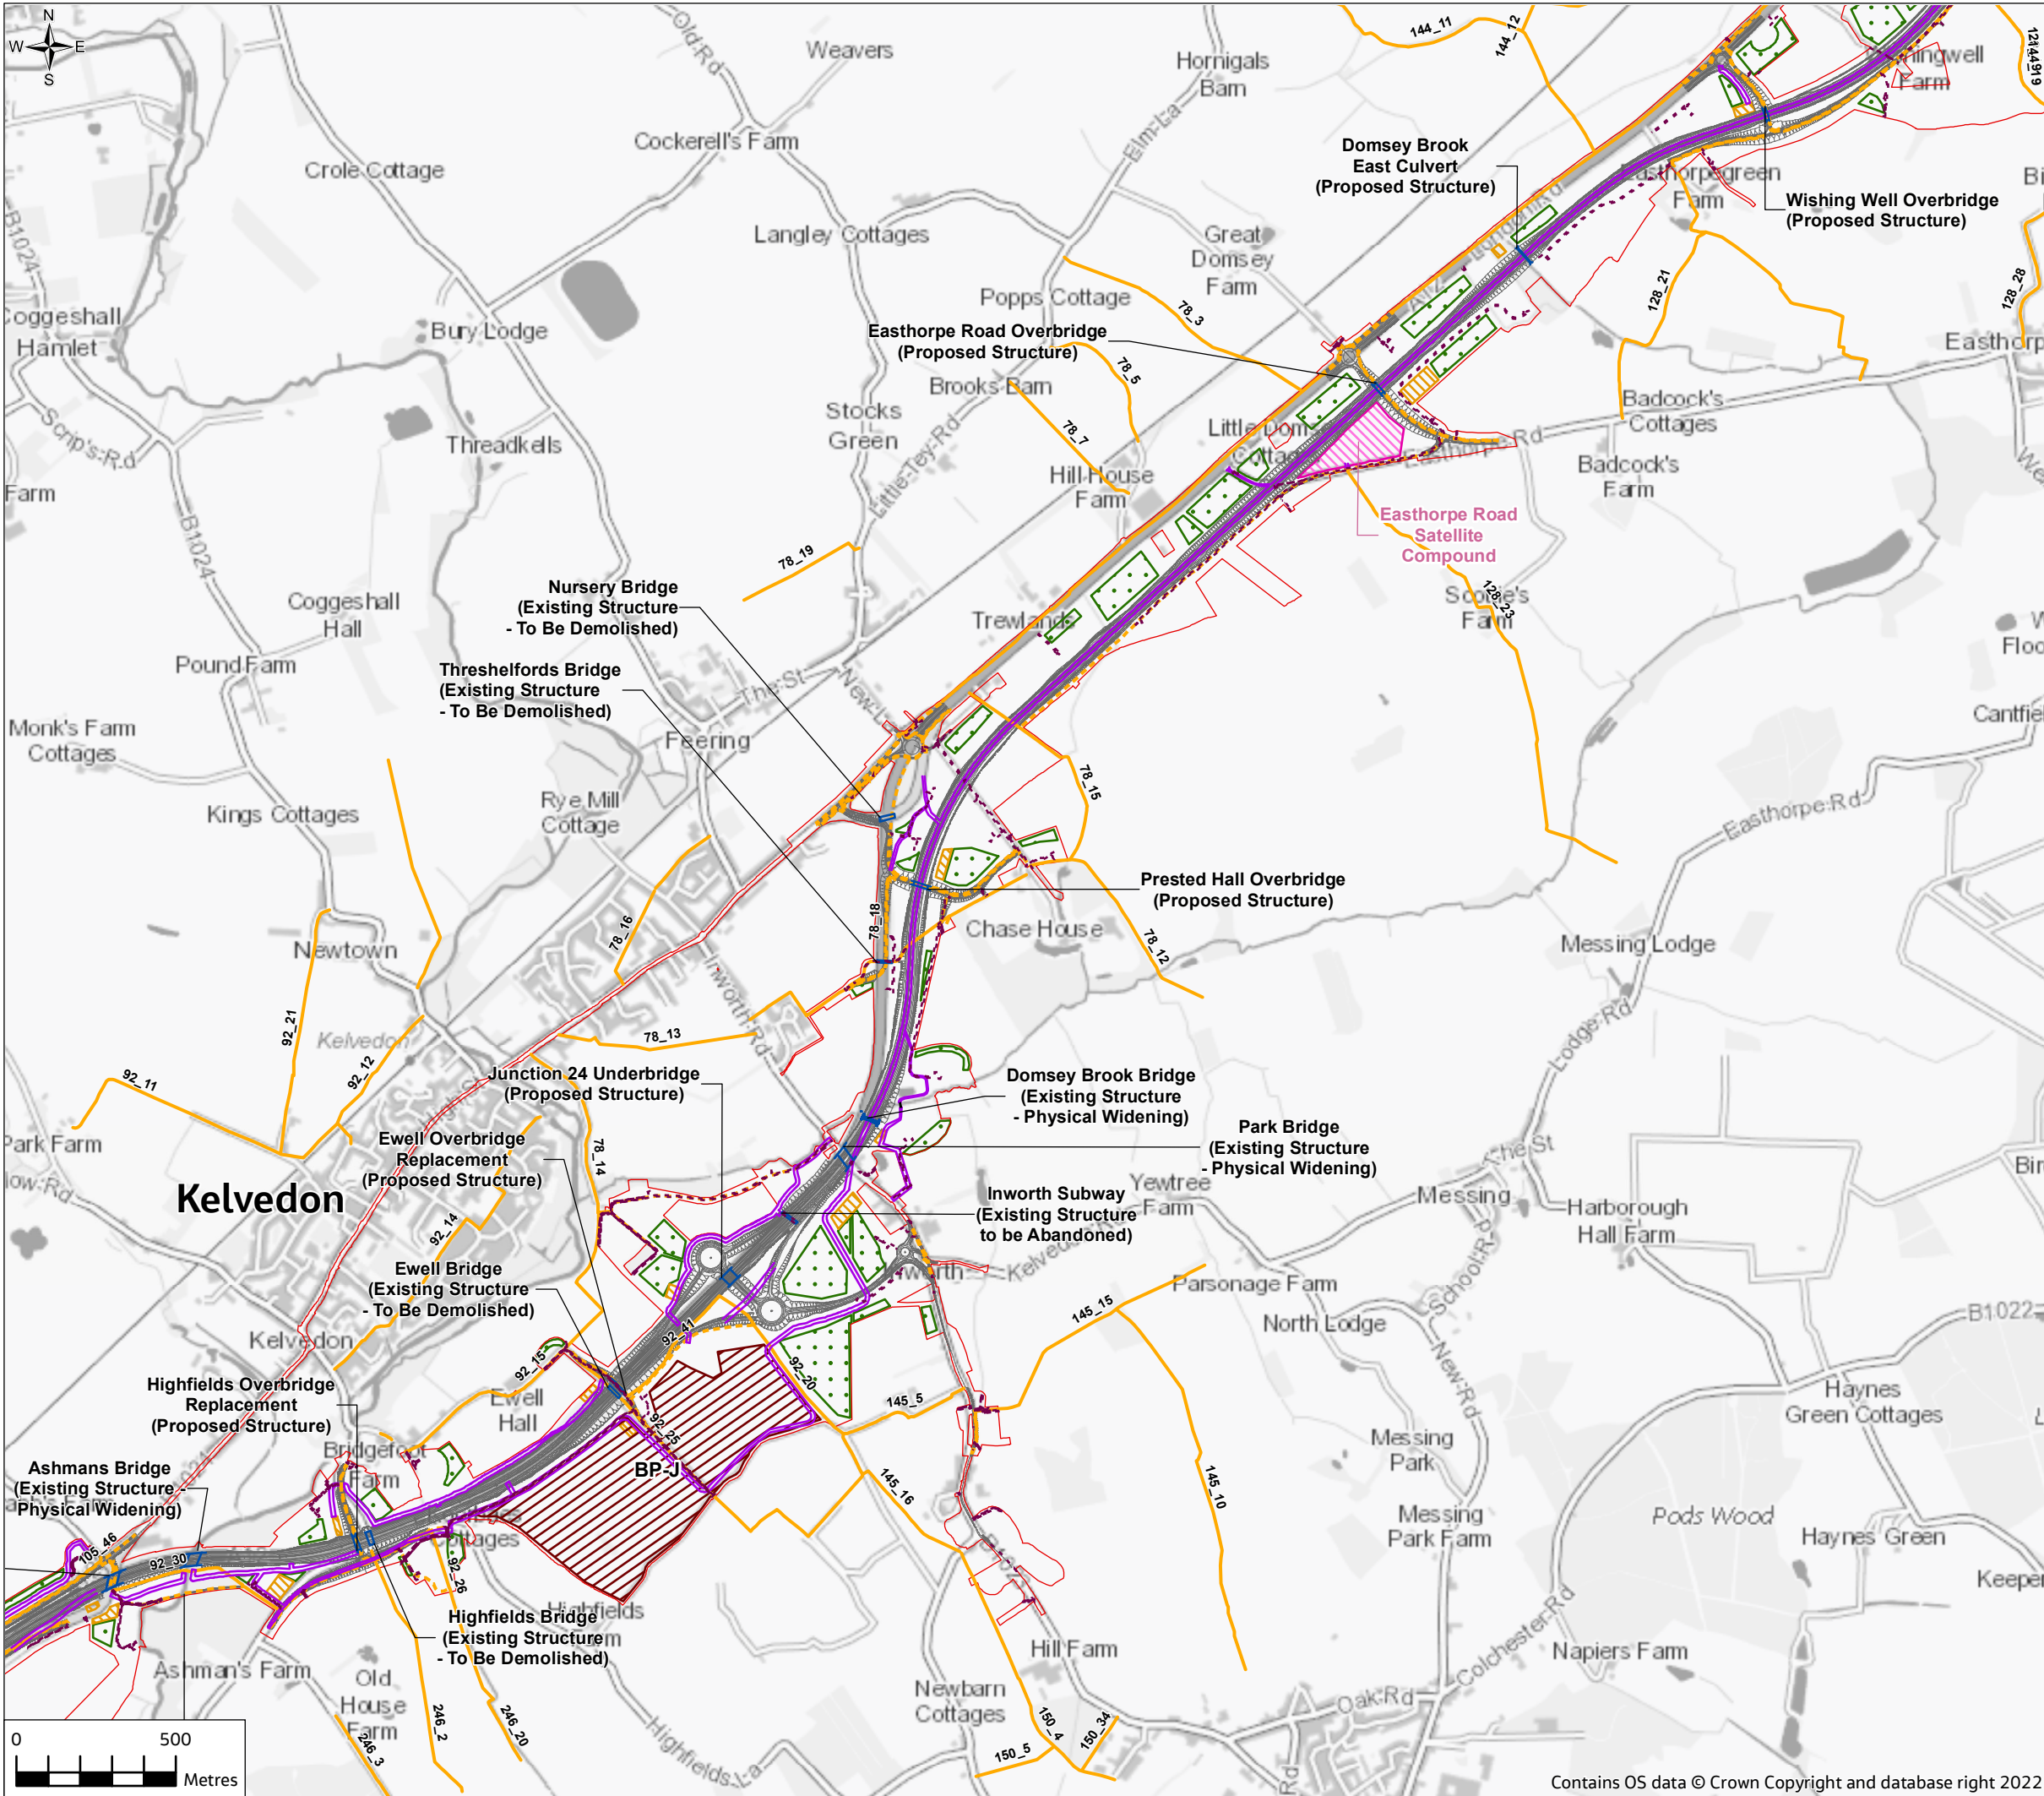



FIGURE 2.3


**Legend**

- Order Limits
- Proposed scheme
- Structures
- Haul Roads and Temporary Roads
- Private Means of Access
- Temporary bridges
- Borrow pits
- Temporary materials storage
- Temporary pond
- Main Compound
- Temporary Car Park
- Satellite Compounds
- Laydowns, Logistics and Welfare Compounds

**Walking, cycling and horse-riding**

- Proposed
- Existing
- Public right of way IDs (e.g. 121\_95)

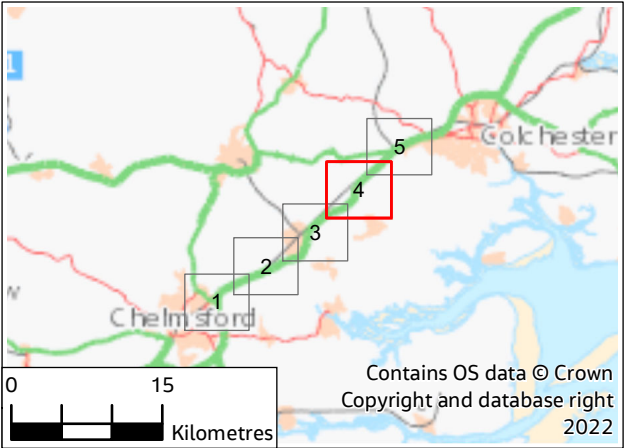

P01	20/07/22	For DCO application		JC	SM	SM	SG
Rev.	Rev. Date	Purpose of revision		Drawn	Check'd	Rev'd	Appr'd
Development Consent Order Drawing Number: TR010060/APP/6.2				APFP Regulation: Regulation 5(2)(a)			
Client							
<div> <b>national highways</b></div>							
Project							
REGIONAL DELIVERY PARTNERSHIP A12 CHELMSFORD TO A120 WIDENING SCHEME							
Drawing Title							
ENVIRONMENTAL STATEMENT TEMPORARY WORKING AREAS, SIDE ROADS AND STRUCTURES SHEET 4 OF 5							
Drawing Status							
S4 - SUITABLE FOR STAGE APPROVAL							
Scale @ A3		1:20000			DO NOT SCALE		
Jacobs No.		B36601D1					
Client No.		HE551497			Rev P01		
Drawing Number							
HE551497-JAC-LDC-SCHW-SK-GI-0005							

© Copyright 2022 Jacobs U.K. Limited. The concepts and information contained in this document are the property of Jacobs. Use or copying of this document in whole or in part without the written permission of Jacobs constitutes an infringement of copyright.

Limitation: This drawing has been prepared on behalf of, and for the exclusive use of Jacobs' Client, and is subject to, and issued in accordance with, the provisions of the contract between Jacobs and the Client. Jacobs accepts no liability or responsibility whatsoever for, or in respect of any use of, or reliance upon, this drawing by any third party.

© Copyright 2022 Jacobs UK Limited. The concepts and information contained in this document are the property of Jacobs. Use or copying of this document in whole or in part without the written permission of Jacobs constitutes an infringement of copyright. Limitation: This drawing has been prepared on behalf of, and for the exclusive use of Jacobs' Client, and is subject to, and issued in accordance with, the provisions of the contract between Jacobs and the Client. Jacobs accepts no liability or responsibility whatsoever for, or in respect of, any use of, or reliance upon, this drawing by any third party.



