



FIGURE 6.6

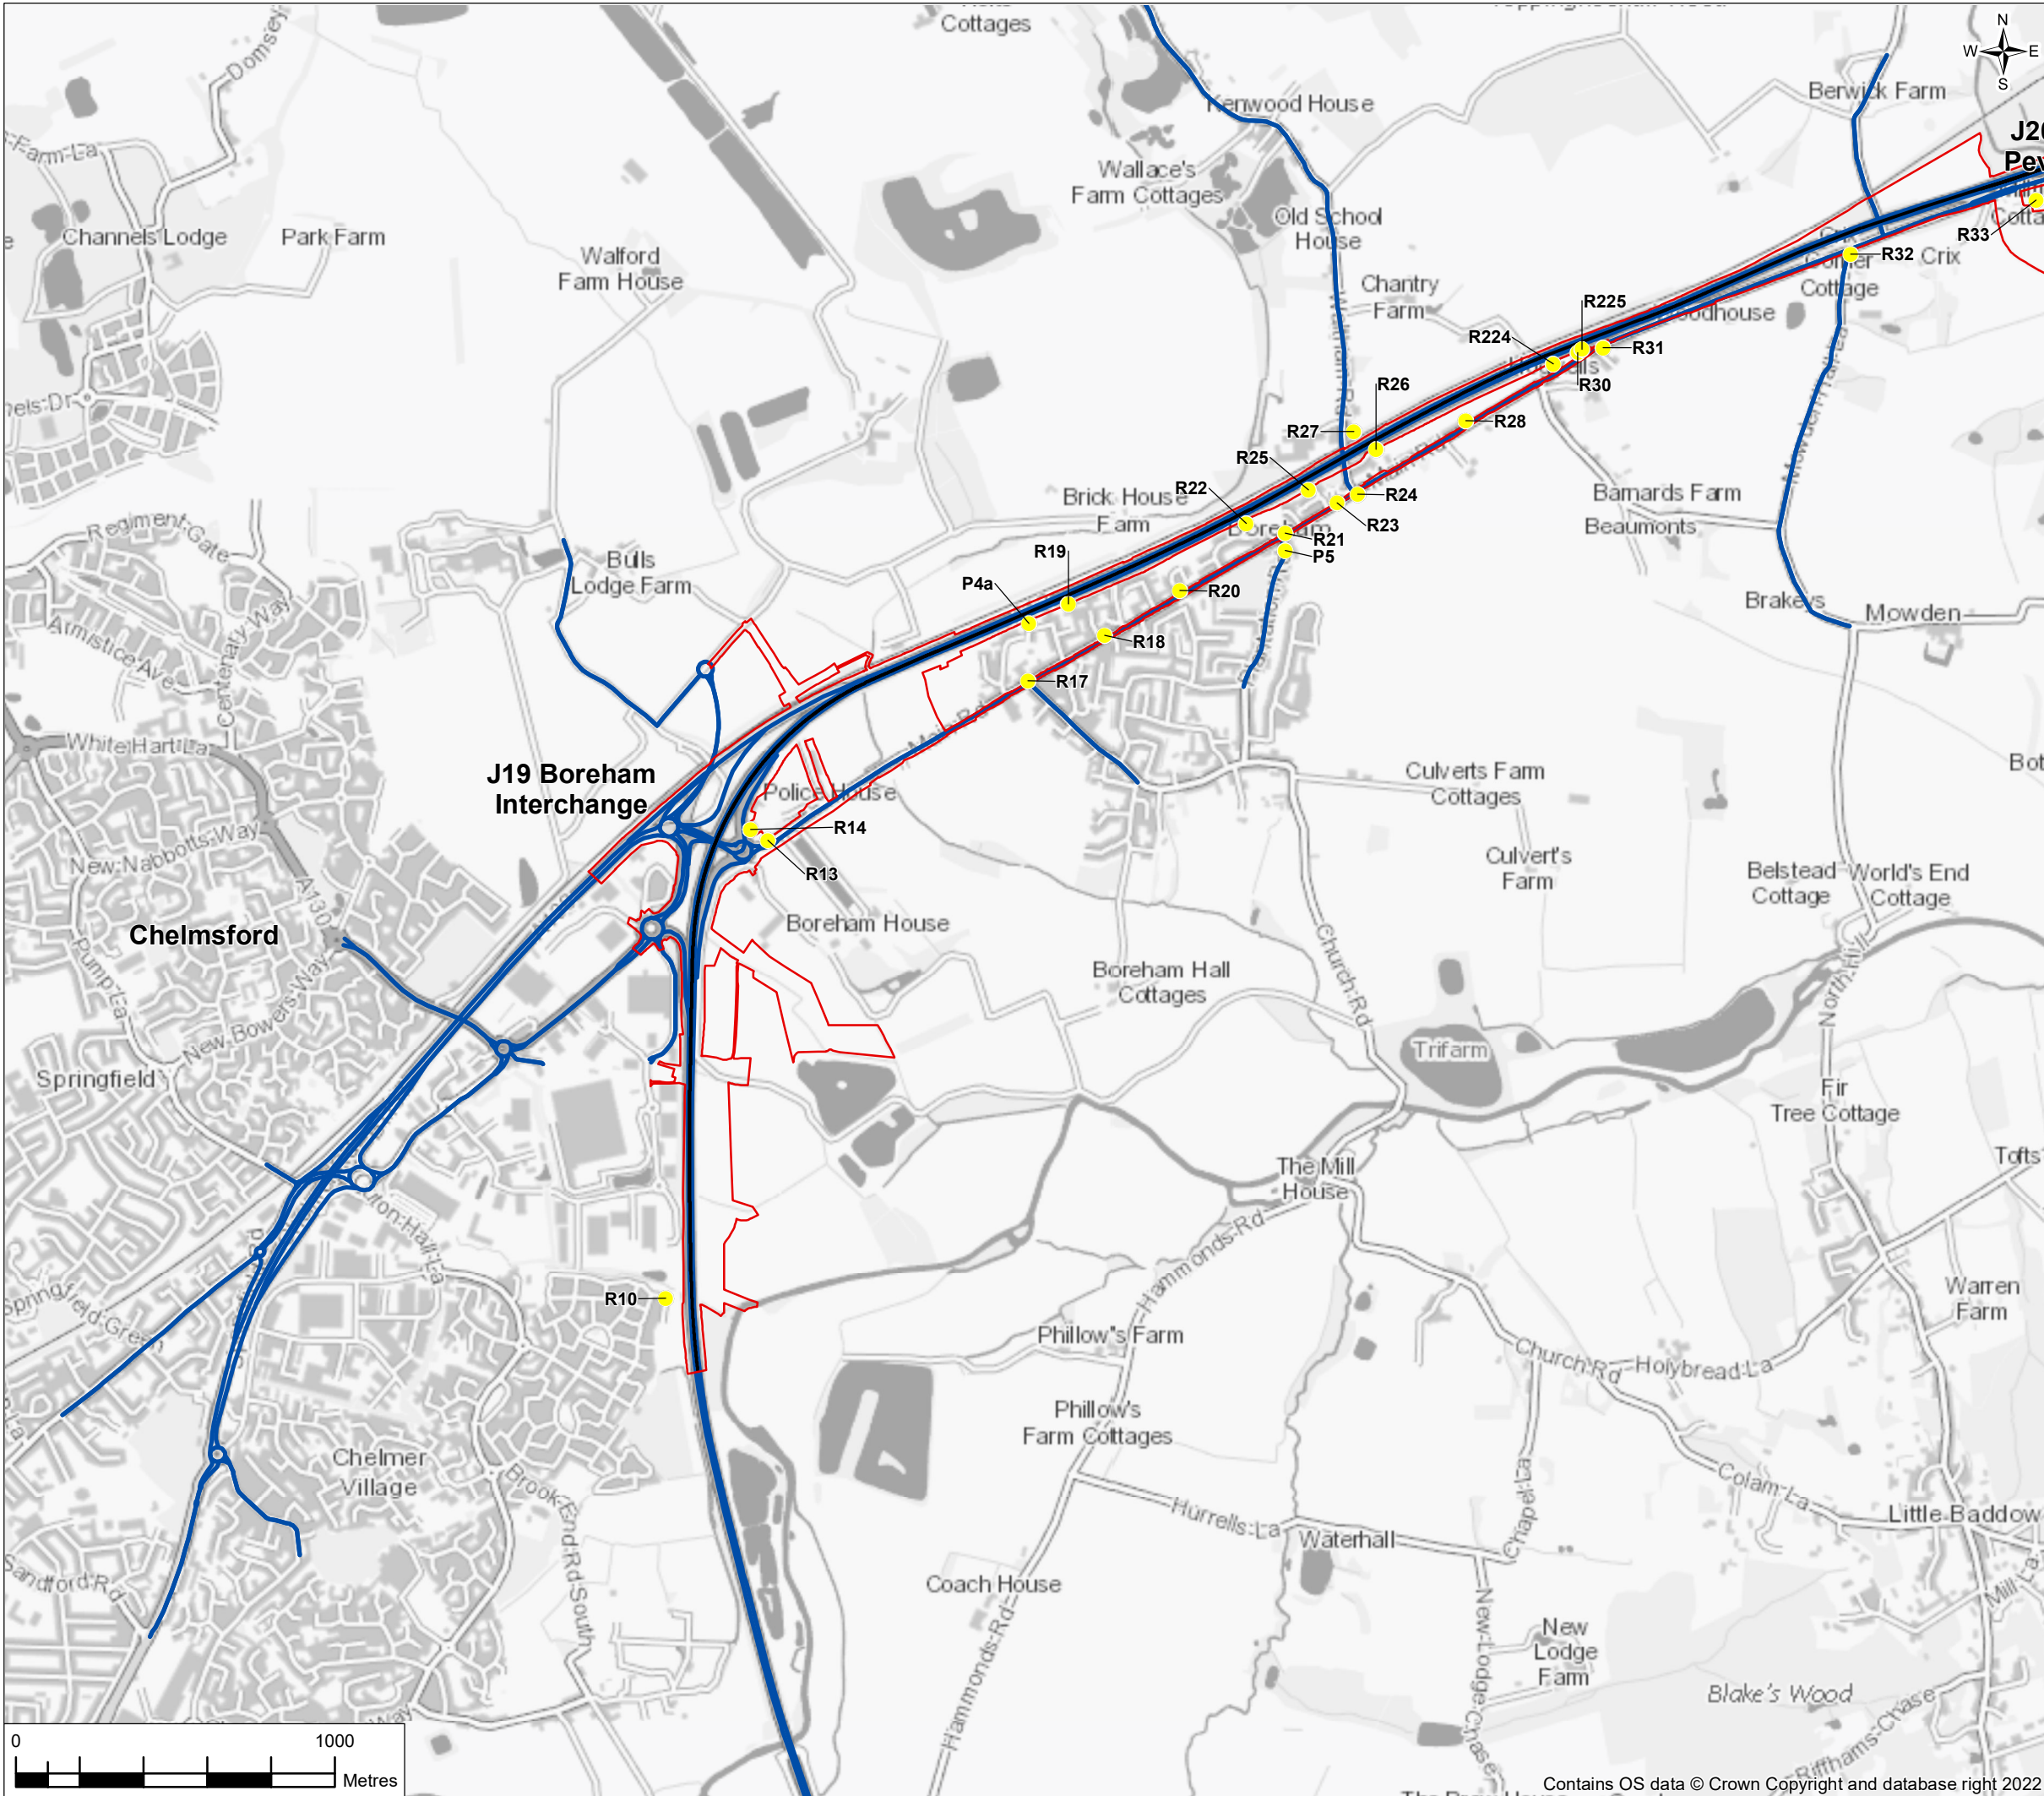


Legend

- Order Limits
- Proposed Scheme Centreline
- Modelled Road Network
- Change in NO₂ Concentration (µg/m³)
 - >4 reduction
 - >2 to <=4 reduction
 - >0.4 to <=2 reduction
 - <=0.4 change
 - >0.4 to <=2 increase
 - >2 to <=4 increase
 - >4 increase


Note:
The junction numbers shown are for the existing, not proposed, junctions.

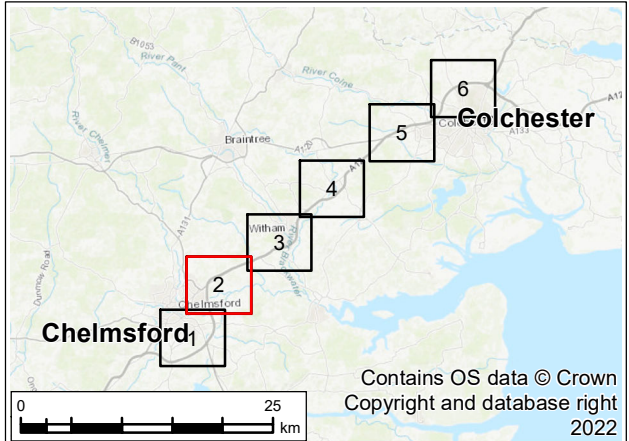

P01	18/07/22	For DCO application		AD	HP	KT	SG
Rev.	Rev. Date	Purpose of revision		Drawn	Check'd	Rev'd	Appr'd
Development Consent Order Drawing Number: TR010060/APP/6.2				APFP Regulation: Regulation 5(2)(a)			
Client							
<div>national highways</div>							
Project							
REGIONAL DELIVERY PARTNERSHIP A12 CHELMSFORD TO A120 WIDENING SCHEME							
Drawing Title							
ENVIRONMENTAL STATEMENT MODELLED CHANGE IN NO ₂ BETWEEN THE PEAK CONSTRUCTION YEAR (2025) DO MINIMUM AND DO SOMETHING SCENARIOS FOR HUMAN HEALTH RECEPTORS - SHEET 2 OF 6							
Drawing Status							
S4 - SUITABLE FOR STAGE APPROVAL							
Scale @ A3		1:20000			DO NOT SCALE		
Jacobs No.		B36601D1					
Client No.		HE551497			Rev P01		
Drawing Number							
HE551497-JAC-LDC-SCHW-SK-GI-0029							

© Copyright 2022 Jacobs U.K. Limited. The concepts and information contained in this document are the property of Jacobs. Use or copying of this document in whole or in part without the written permission of Jacobs constitutes an infringement of copyright. Limitation: This drawing has been prepared on behalf of, and for the exclusive use of Jacobs' Client, and is subject to, and issued in accordance with, the provisions of the contract between Jacobs and the Client. Jacobs accepts no liability or responsibility whatsoever for, or in respect of, any use of, or reliance upon, this drawing by any third party.


FIGURE 6.6

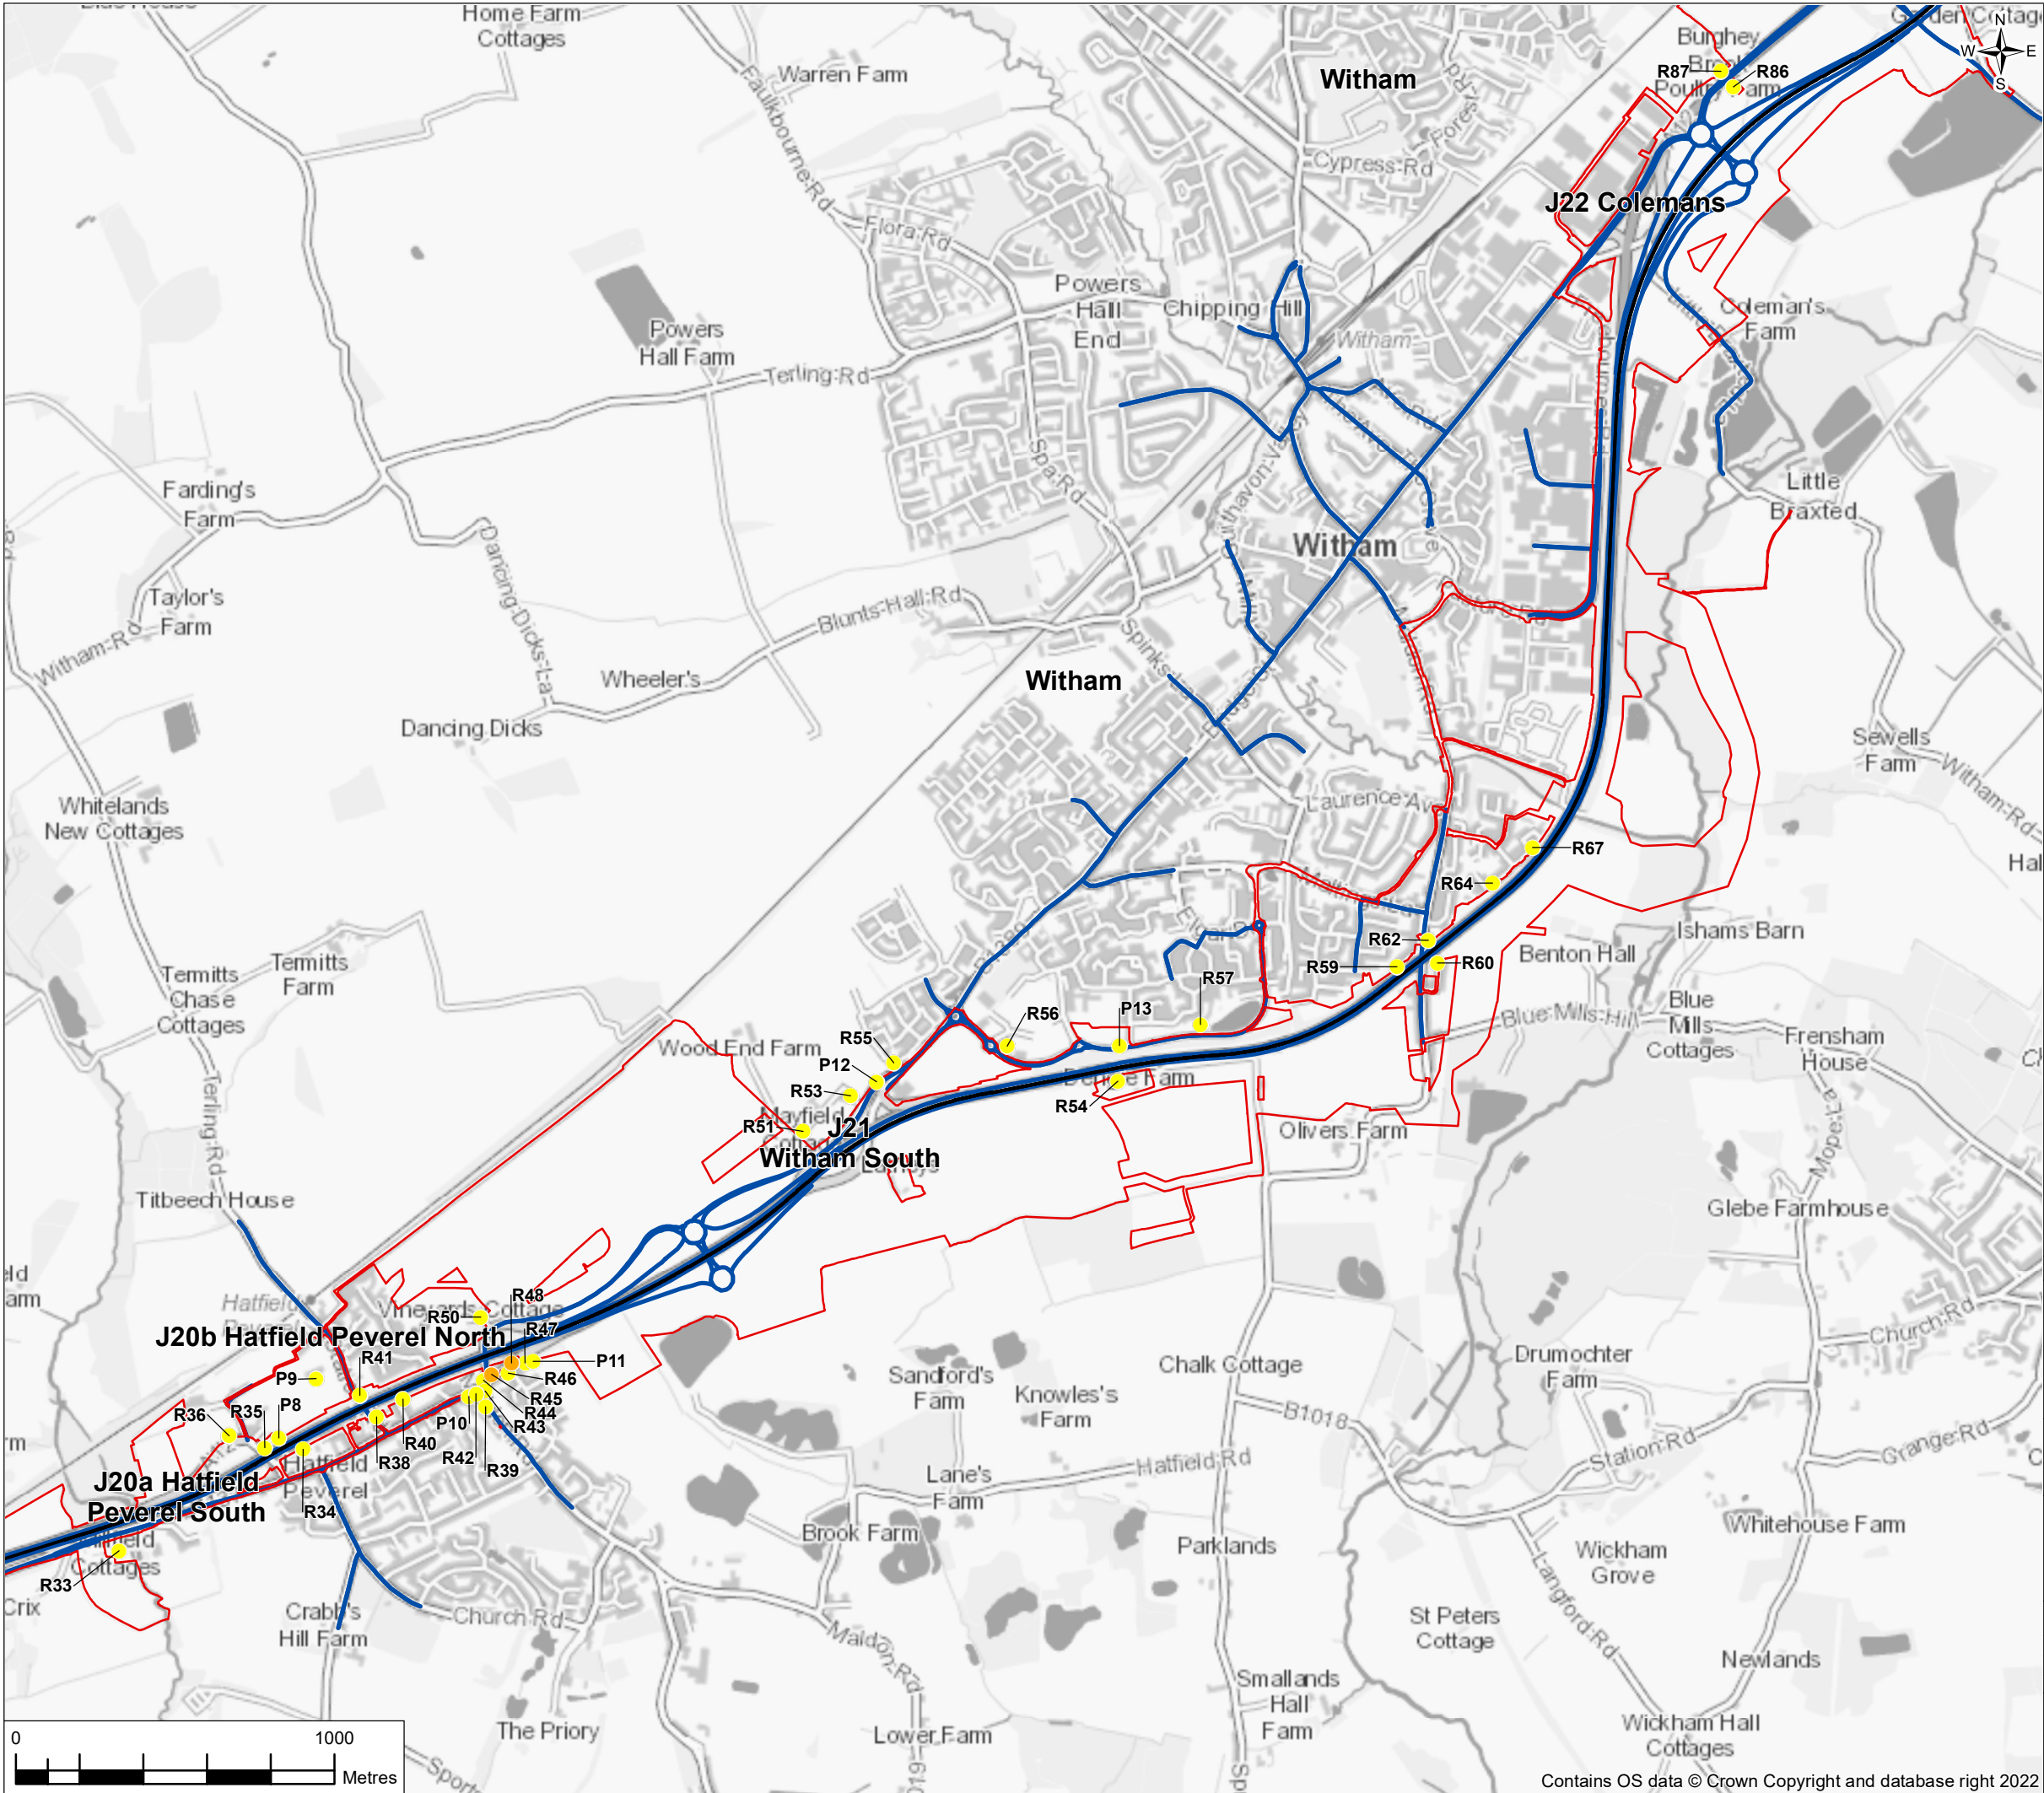


Legend

- Order Limits
- Proposed Scheme Centreline
- Modelled Road Network
- Change in NO₂ Concentration (µg/m³)
 - >4 reduction
 - >2 to <=4 reduction
 - >0.4 to <=2 reduction
 - <=0.4 change
 - >0.4 to <=2 increase
 - >2 to <=4 increase
 - >4 increase

Note:
The junction numbers shown are for the existing, not proposed, junctions.

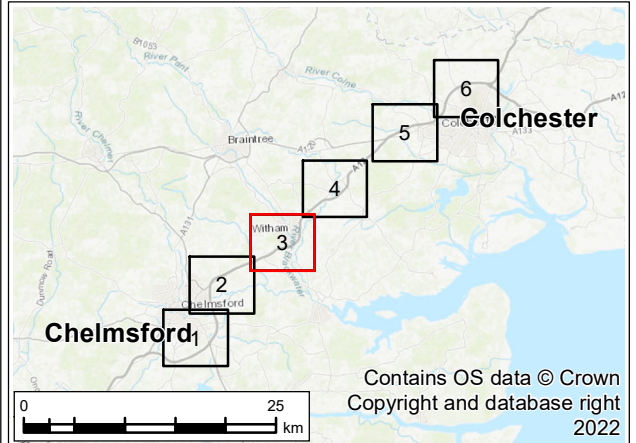


P01	18/07/22	For DCO application		AD	HP	KT	SG
Rev.	Rev. Date	Purpose of revision		Drawn	Check'd	Rev'd	Appr'd
Development Consent Order Drawing Number: TR010060/APP/6.2				APFP Regulation: Regulation 5(2)(a)			
Client							
Project		REGIONAL DELIVERY PARTNERSHIP A12 CHELMSFORD TO A120 WIDENING SCHEME					
Drawing Title		ENVIRONMENTAL STATEMENT MODELLER CHANGE IN NO ₂ BETWEEN THE PEAK CONSTRUCTION YEAR (2025) DO MINIMUM AND DO SOMETHING SCENARIOS FOR HUMAN HEALTH RECEPTORS - SHEET 3 OF 6					
Drawing Status		S4 - SUITABLE FOR STAGE APPROVAL					
Scale @ A3		1:20000				DO NOT SCALE	
Jacobs No.		B36601D1					
Client No.		HE551497					
Drawing Number		HE551497-JAC-LDC-SCHW-SK-GI-0030					

© Copyright 2022 Jacobs U.K. Limited. The concepts and information contained in this document are the property of Jacobs. Use or copying of this document in whole or in part without the written permission of Jacobs constitutes an infringement of copyright.
Limitation: This drawing has been prepared on behalf of, and for the exclusive use of Jacobs' Client, and is subject to, and issued in accordance with, the provisions of the contract between Jacobs and the Client. Jacobs accepts no liability or responsibility whatsoever for, or in respect of, any use of, or reliance upon, this drawing by any third party.


© Copyright 2022 Jacobs U.K. Limited. The concepts and information contained in this document are the property of Jacobs. Use or copying of this document in whole or in part without the written permission of Jacobs constitutes an infringement of copyright. Limitation: This drawing has been prepared on behalf of, and for the exclusive use of Jacobs' Client, and is subject to, and issued in accordance with, the provisions of the contract between Jacobs and the Client. Jacobs accepts no liability or responsibility whatsoever for, or in respect of, any use of, or reliance upon, this drawing by any third party.


FIGURE 6.6

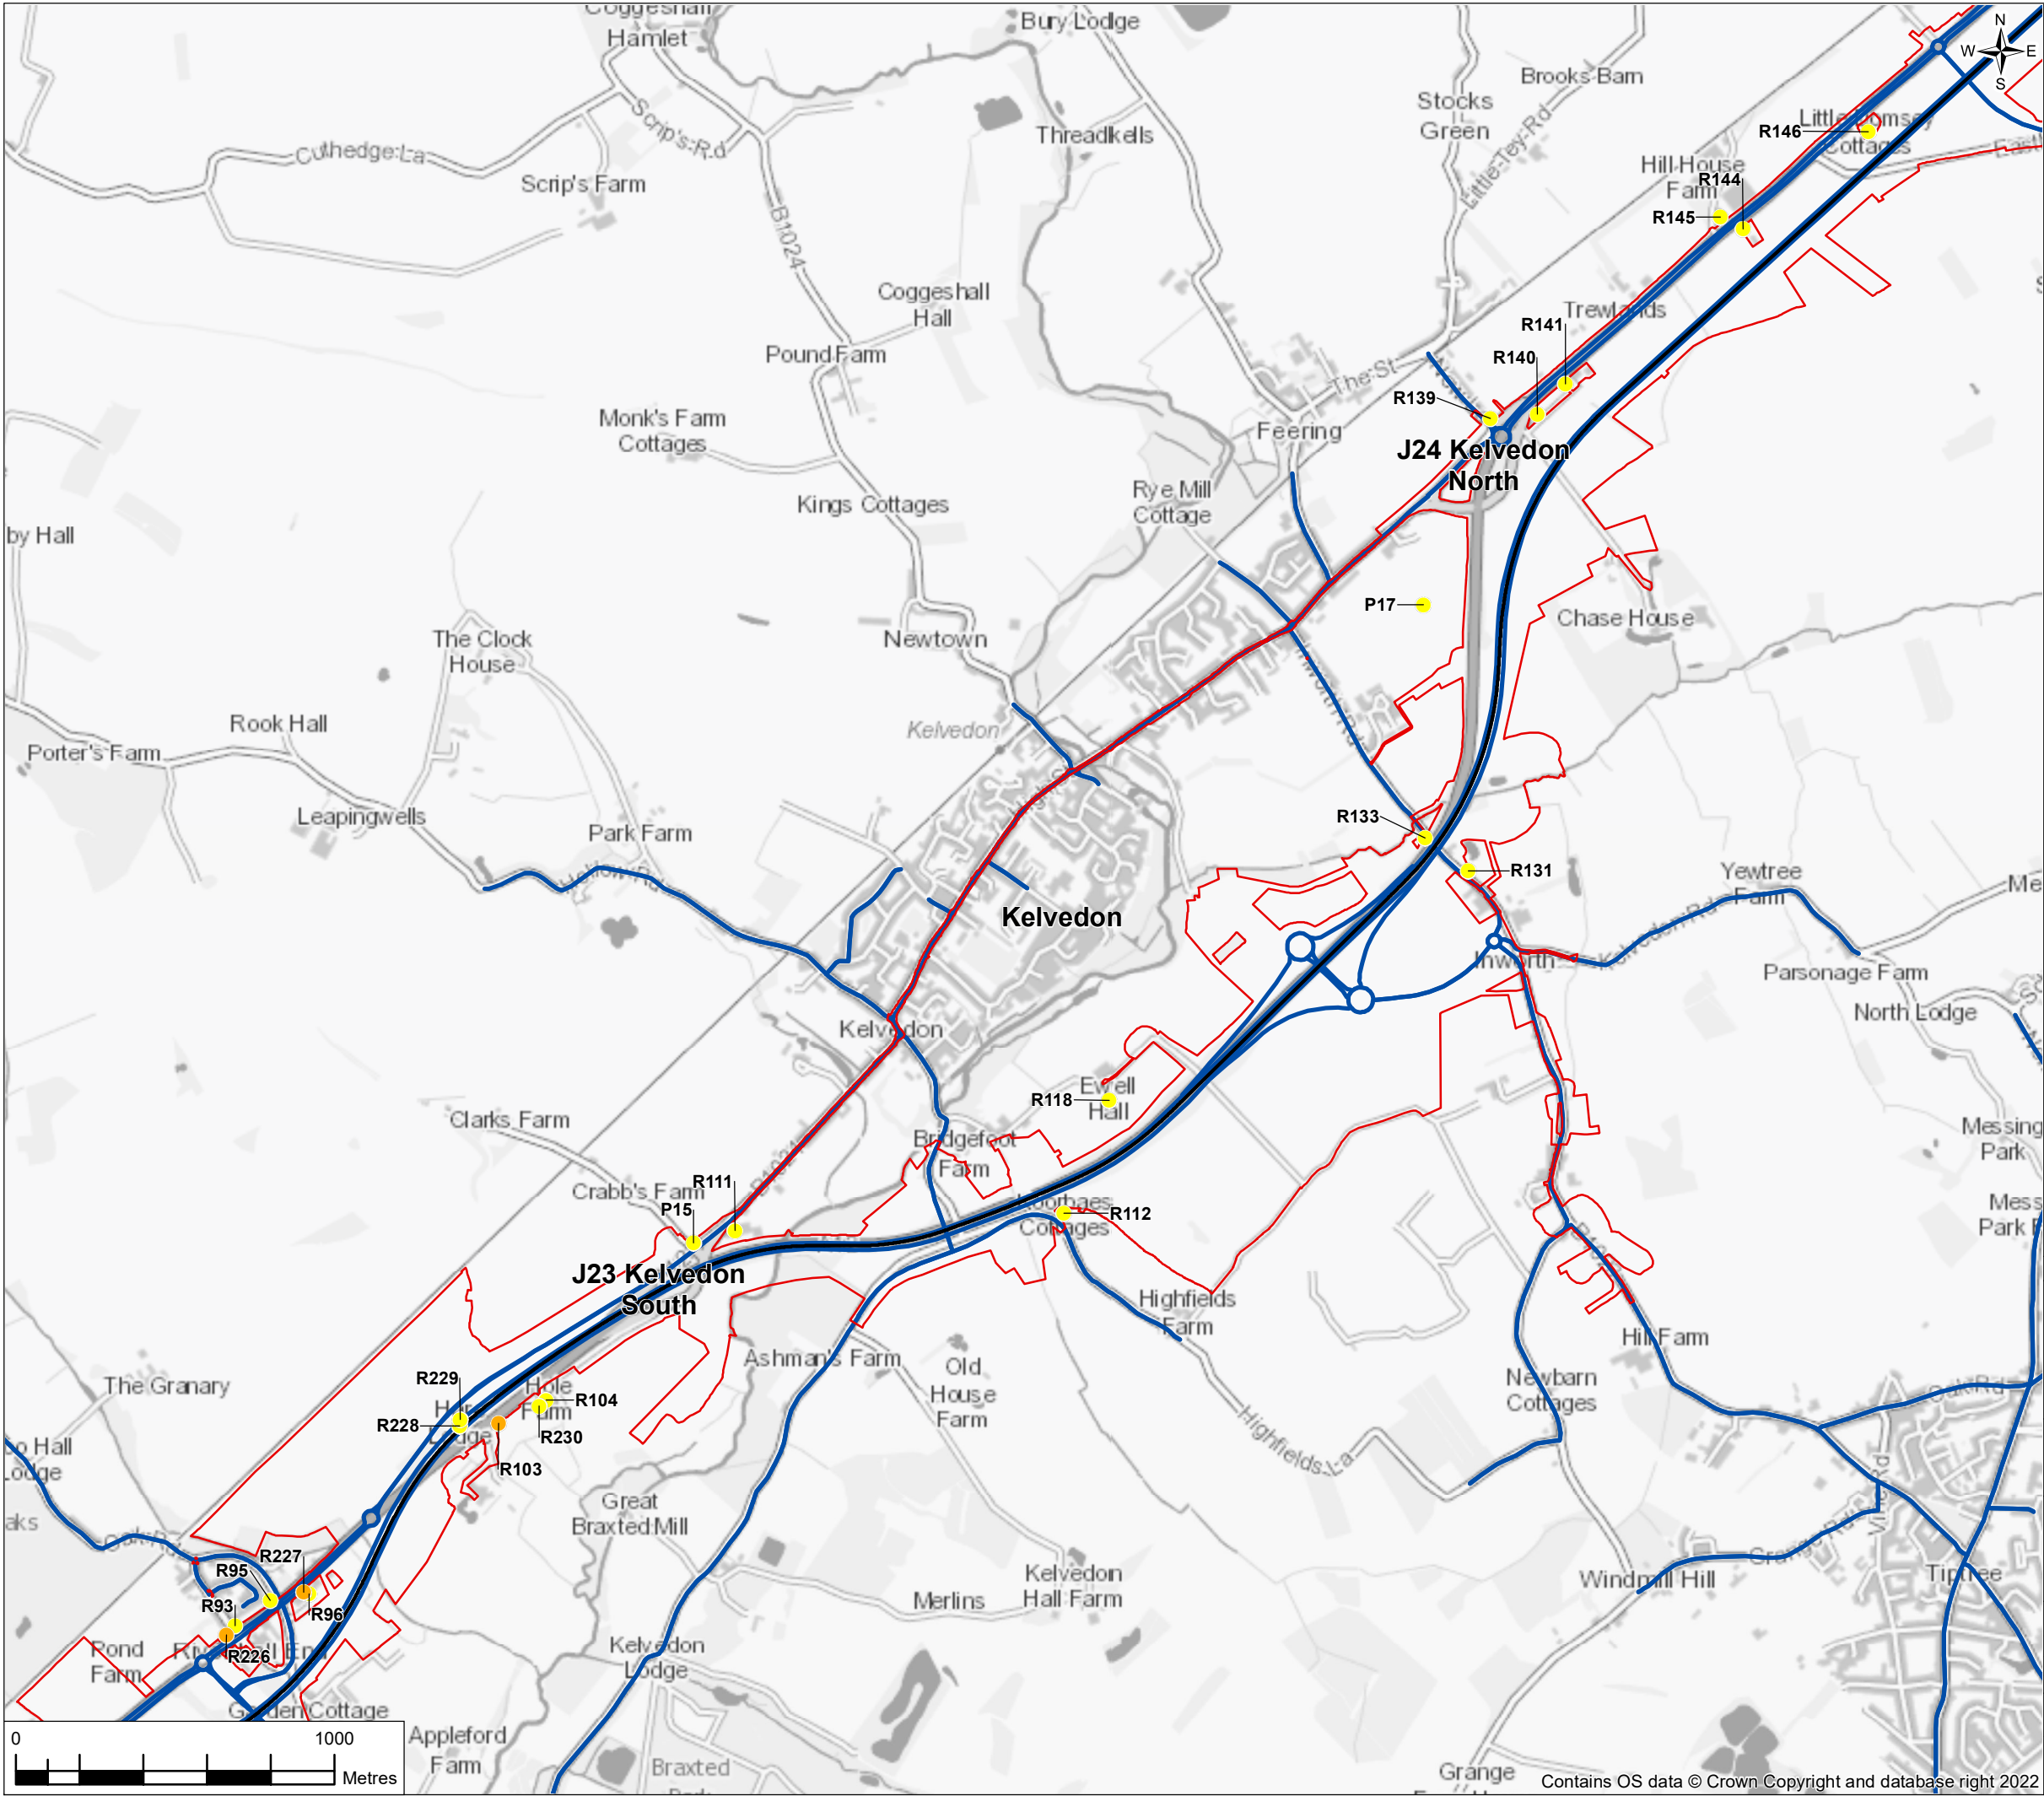

- Legend
- Order Limits
 - Proposed Scheme Centreline
 - Modelled Road Network
- Change in NO₂ Concentration (µg/m³)
- >4 reduction
 - >2 to <=4 reduction
 - >0.4 to <=2 reduction
 - <=0.4 change
 - >0.4 to <=2 increase
 - >2 to <=4 increase
 - >4 increase

Note:
The junction numbers shown are for the existing, not proposed, junctions.

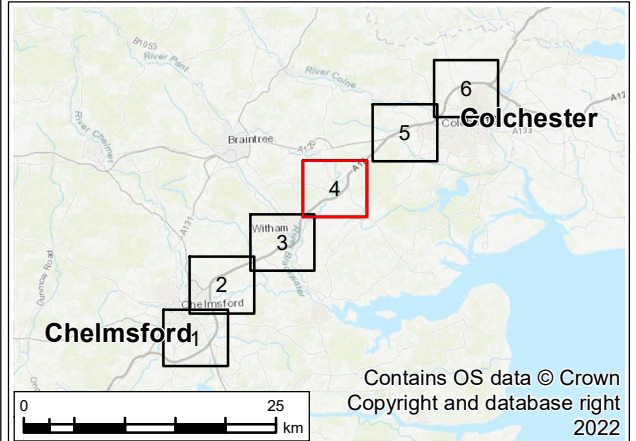

P01		18/07/22		For DCO application		AD		HP		KT		SG			
Rev.		Rev. Date		Purpose of revision				Drawn		Check'd		Rev'd		Appr'd	
Development Consent Order Drawing Number: TR010060/APP/6.2						APFP Regulation: Regulation 5(2)(a)									
Client															
 national highways															
Project															
REGIONAL DELIVERY PARTNERSHIP A12 CHELMSFORD TO A120 WIDENING SCHEME															
Drawing Title															
ENVIRONMENTAL STATEMENT MODELLLED CHANGE IN NO ₂ BETWEEN THE PEAK CONSTRUCTION YEAR (2025) DO MINIMUM AND DO SOMETHING SCENARIOS FOR HUMAN HEALTH RECEPTORS - SHEET 4 OF 6															
Drawing Status															
S4 - SUITABLE FOR STAGE APPROVAL															
Scale @ A3		1:20000													
Jacobs No.		B36601D1													
Client No.		HE551497													
Rev P01															
Drawing Number															
HE551497-JAC-LDC-SCHW-SK-GI-0031															

© Copyright 2022 Jacobs U.K. Limited. The concepts and information contained in this document are the property of Jacobs. Use or copying of this document in whole or in part without the written permission of Jacobs constitutes an infringement of copyright. Limitation: This drawing has been prepared on behalf of, and for the exclusive use of Jacobs' Client, and is subject to, and issued in accordance with, the provisions of the contract between Jacobs and the Client. Jacobs accepts no liability or responsibility whatsoever for, or in respect of, any use of, or reliance upon, this drawing by any third party.

Inset Map A


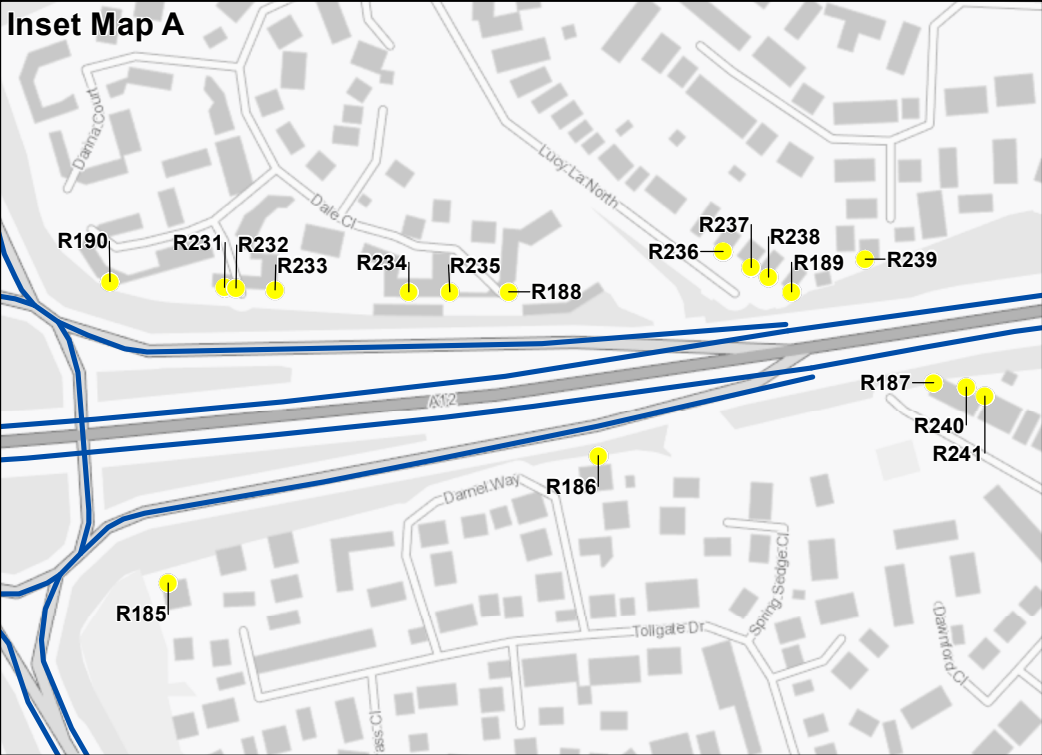


FIGURE 6.6

Legend

- Order Limits
- Proposed Scheme Centreline
- Modelled Road Network
- Change in NO₂ Concentration (µg/m³)
 - >4 reduction
 - >2 to <=4 reduction
 - >0.4 to <=2 reduction
 - <=0.4 change
 - >0.4 to <=2 increase
 - >2 to <=4 increase
 - >4 increase

Note:
The junction numbers shown are for the existing, not proposed, junctions.

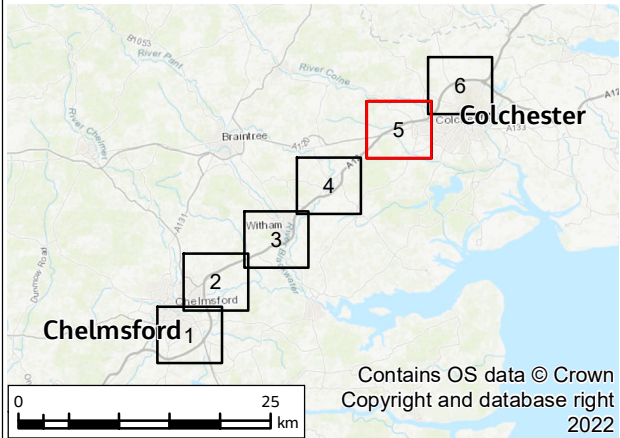

P01	18/07/22	For DCO application		AD	HP	KT	SG
Rev.	Rev. Date	Purpose of revision		Drawn	Check'd	Rev'd	Appr'd
Development Consent Order Drawing Number: TR010060/APP/6.2				APFP Regulation: Regulation 5(2)(a)			
Client							
<div> national highways</div>							
Project							
REGIONAL DELIVERY PARTNERSHIP A12 CHELMSFORD TO A120 WIDENING SCHEME							
Drawing Title							
ENVIRONMENTAL STATEMENT MODELLED CHANGE IN NO ₂ BETWEEN THE PEAK CONSTRUCTION YEAR (2025) DO MINIMUM AND DO SOMETHING SCENARIOS FOR HUMAN HEALTH RECEPTORS - SHEET 5 OF 6							
Drawing Status							
S4 - SUITABLE FOR STAGE APPROVAL							
Scale @ A3		1:20000		DO NOT SCALE			
Jacobs No.		B36601D1					
Client No.		HE551497					
Drawing Number				Rev P01			
HE551497-JAC-LDC-SCHW-SK-GI-0032							
<small>© Copyright 2022 Jacobs U.K. Limited. The concepts and information contained in this document are the property of Jacobs. Use or copying of this document in whole or in part without the written permission of Jacobs constitutes an infringement of copyright. Limitation: This drawing has been prepared on behalf of, and for the exclusive use of Jacobs' Client, and is subject to, and issued in accordance with, the provisions of the contract between Jacobs and the Client. Jacobs accepts no liability or responsibility whatsoever for, or in respect of, any use of, or reliance upon, this drawing by any third party.</small>							



Contains OS data © Crown Copyright and database right 2022

